


# Caerwen House, Neath

## Tree Constraints Plan

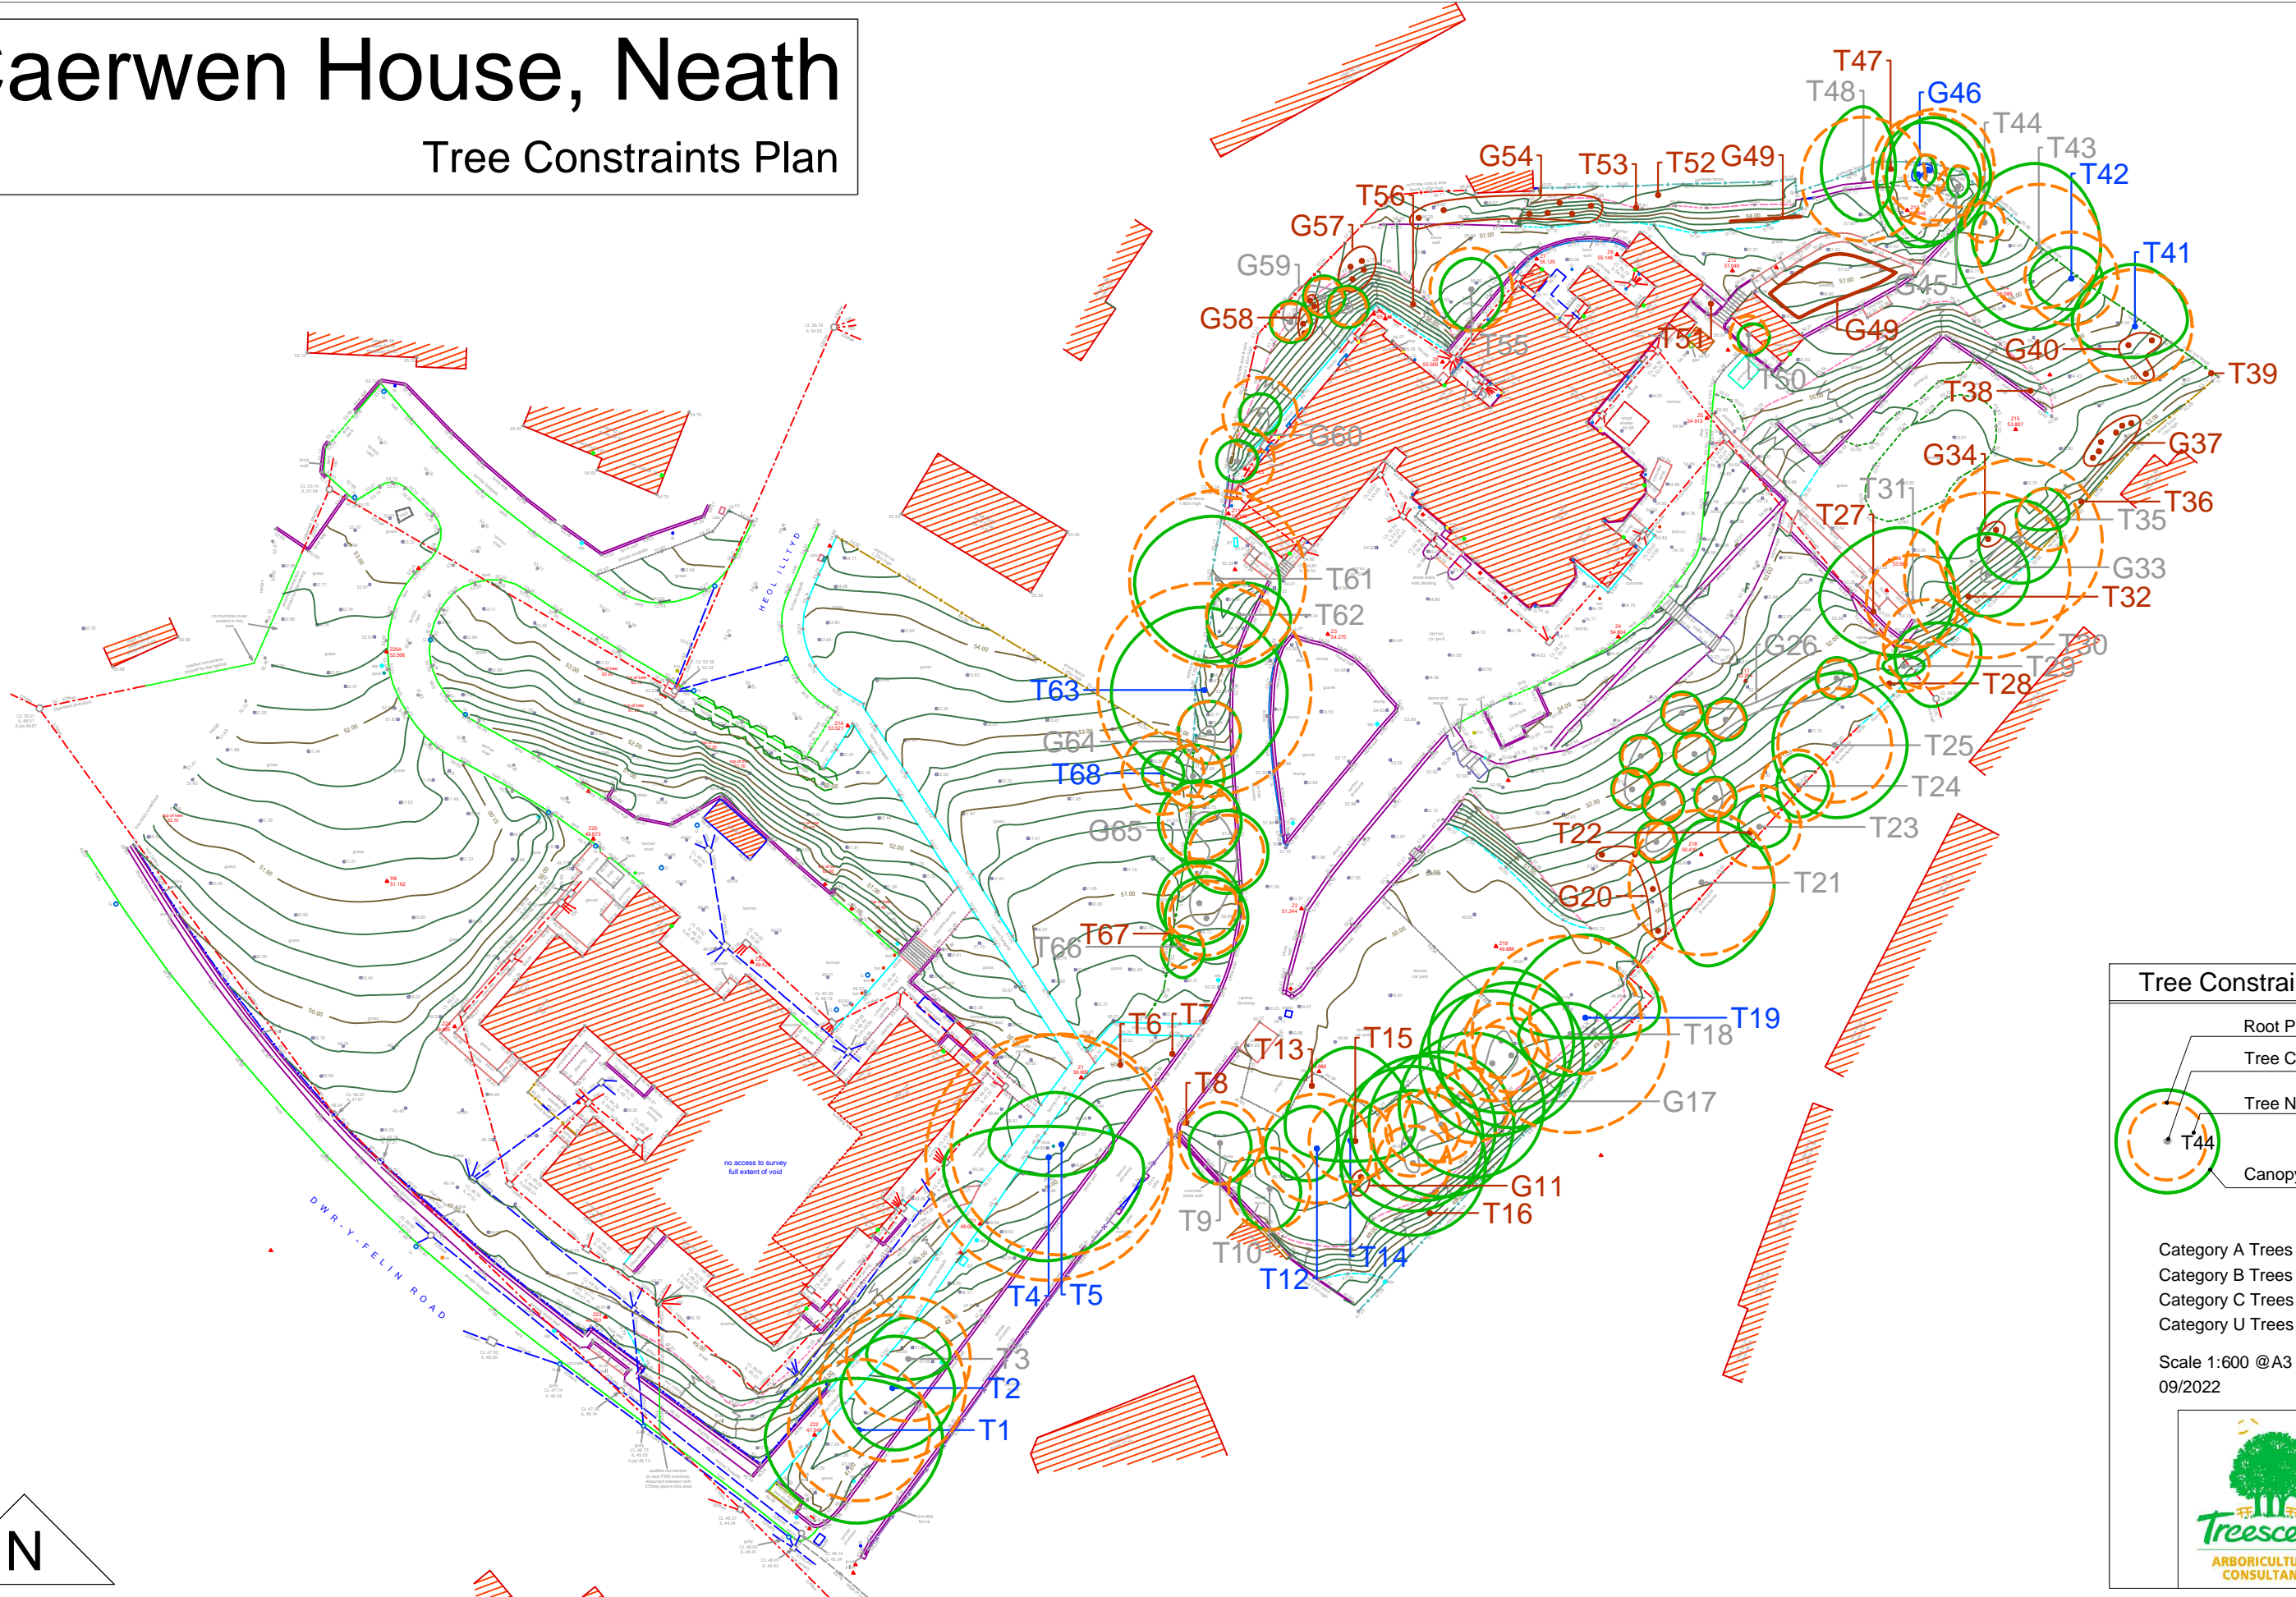


**Tree Constraints Plan**

- Root Protection Area
- Tree Category
- Tree Number
- Canopy Spread

Category A Trees ●  
 Category B Trees ●  
 Category C Trees ●  
 Category U Trees ●

Scale 1:600 @A3  
09/2022



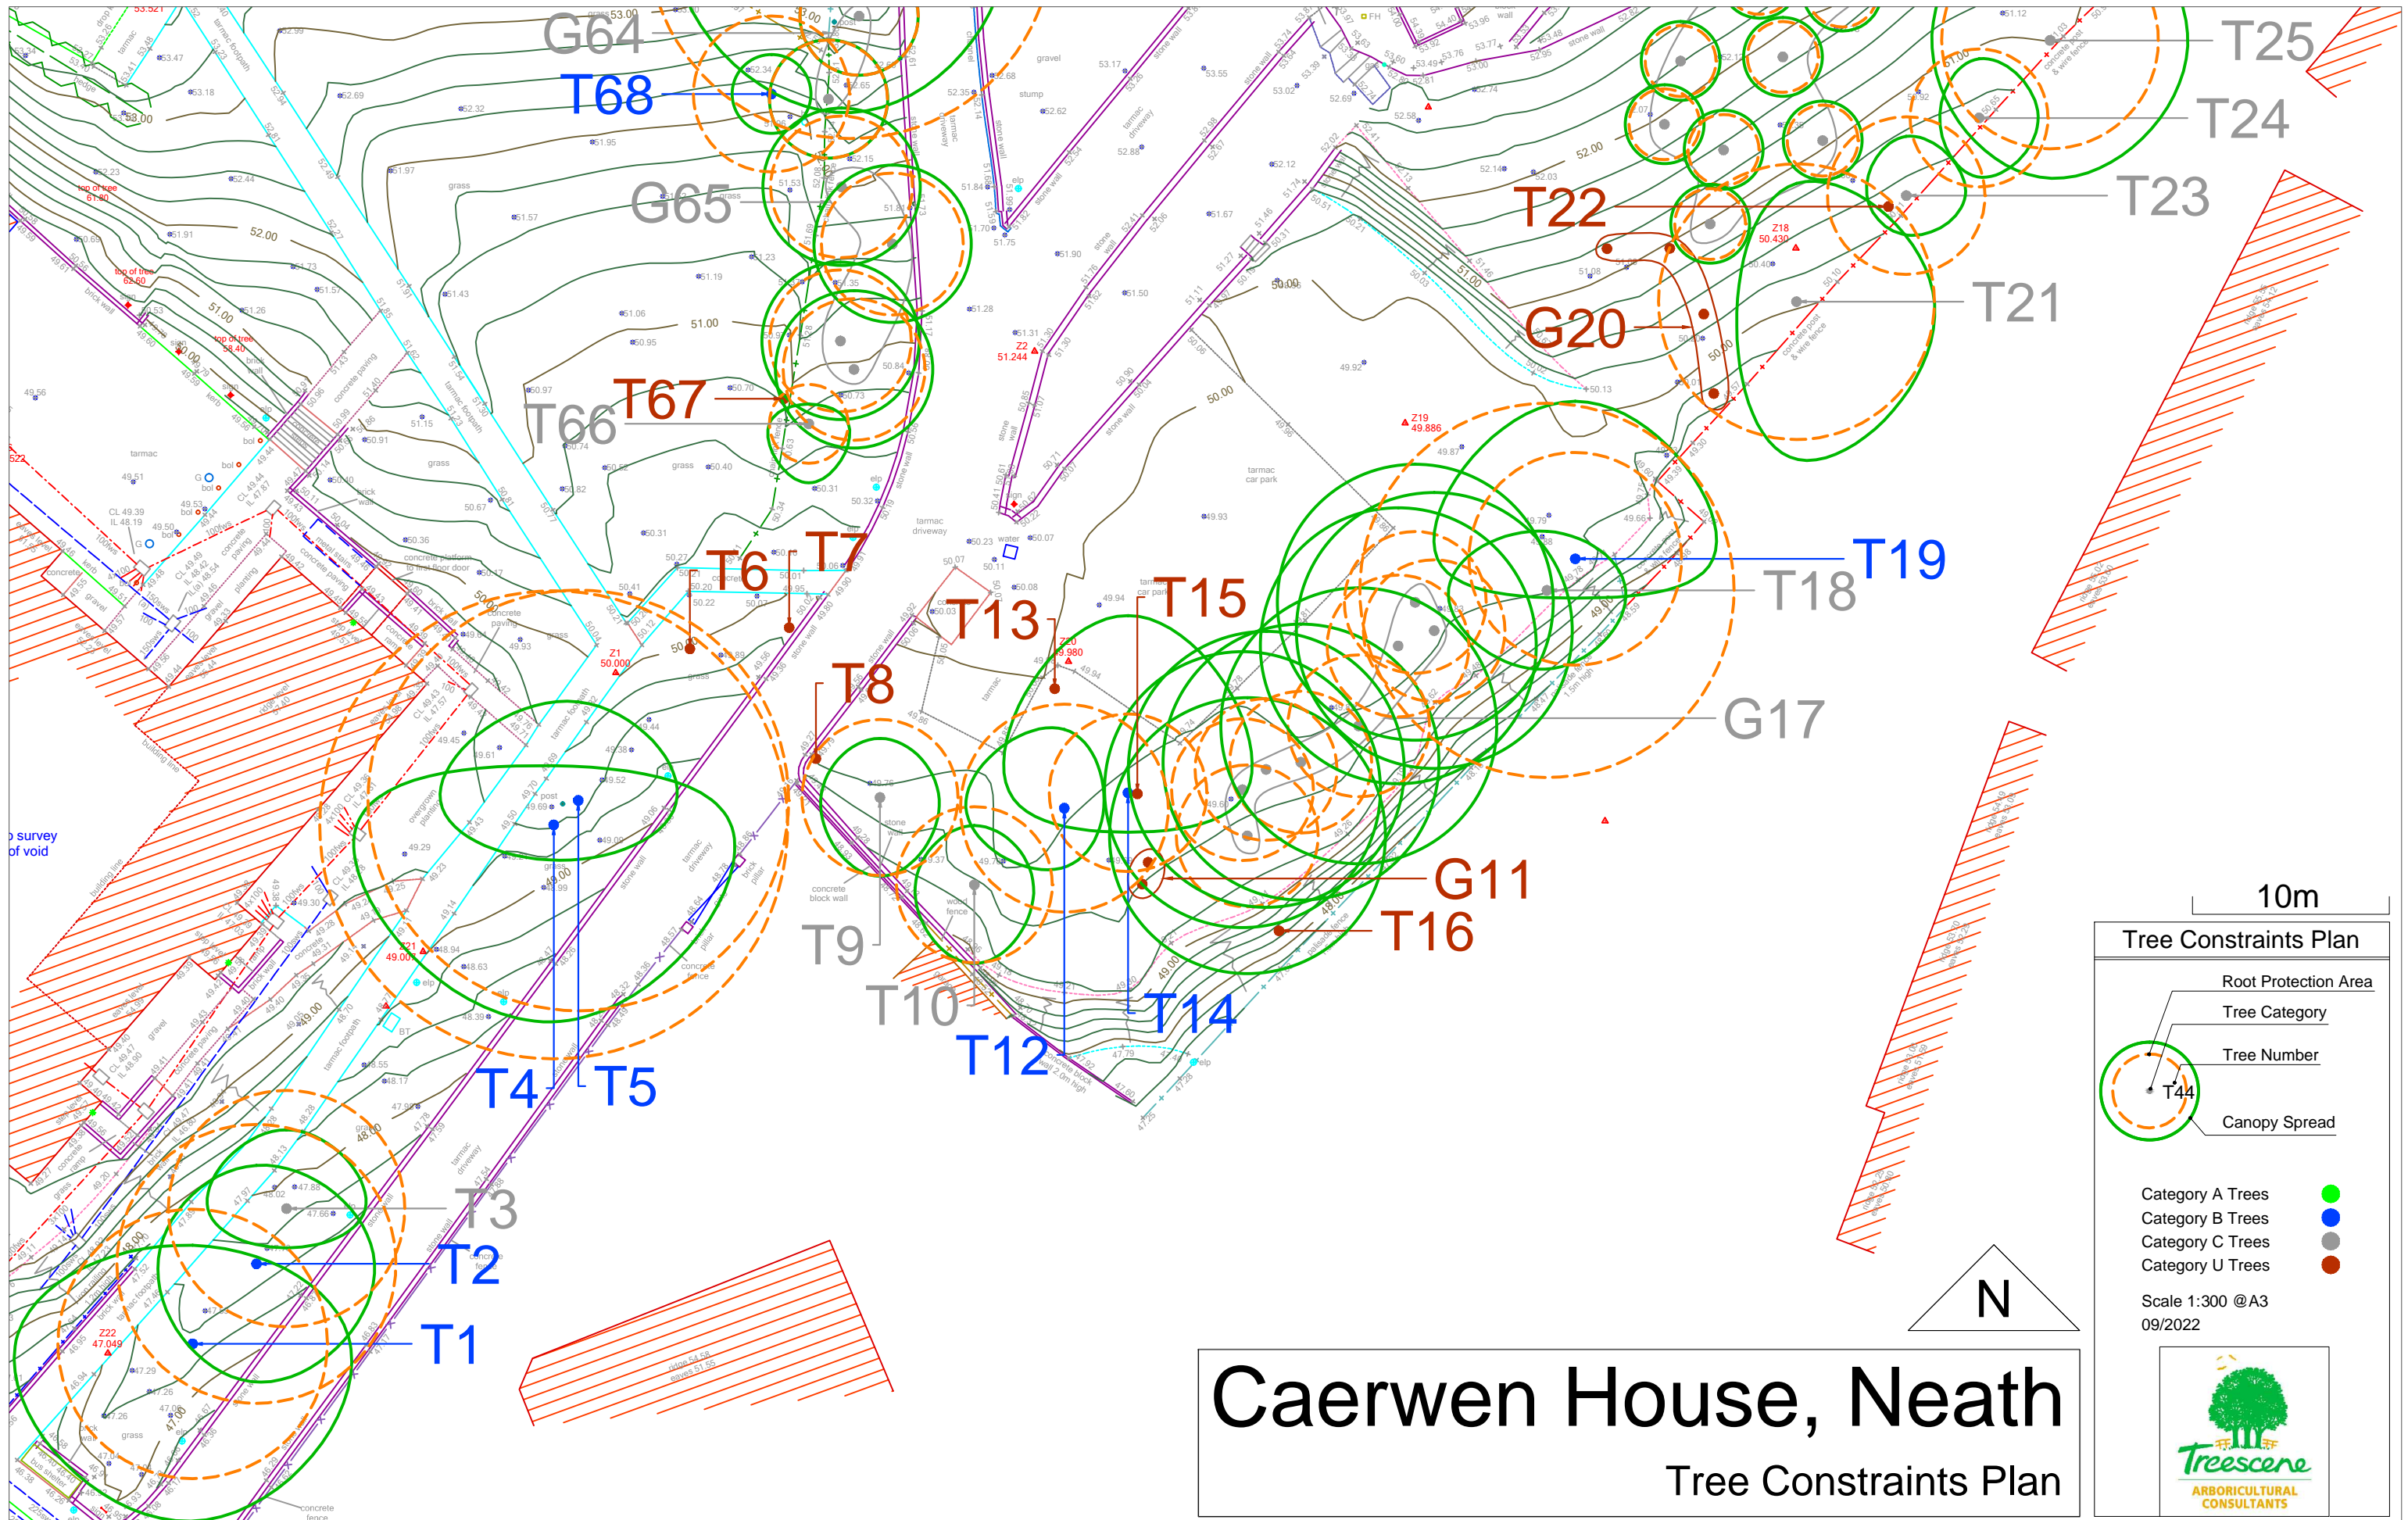

# Caerwen House, Neath

## Tree Constraints Plan


10m

**Tree Constraints Plan**

- Root Protection Area
- Tree Category
- Tree Number
- Canopy Spread

Category A Trees ●  
 Category B Trees ●  
 Category C Trees ●  
 Category U Trees ●

Scale 1:300 @A3  
 09/2022

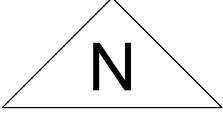




# Caerwen House, Neath

## Tree Constraints Plan

### Tree Constraints Plan

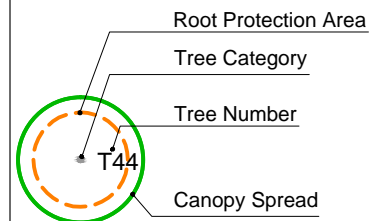

- Category A Trees ●
- Category B Trees ●
- Category C Trees ●
- Category U Trees ●

Scale 1:300 @A3  
09/2022

