


LEGEND:-

- Extent of Root Protection Zone with Aeration Detail A
- Existing Trees to be removed along boundaries
- Root Protection Zone

Please note remaining trees within red line boundary affected by development are also to be removed.

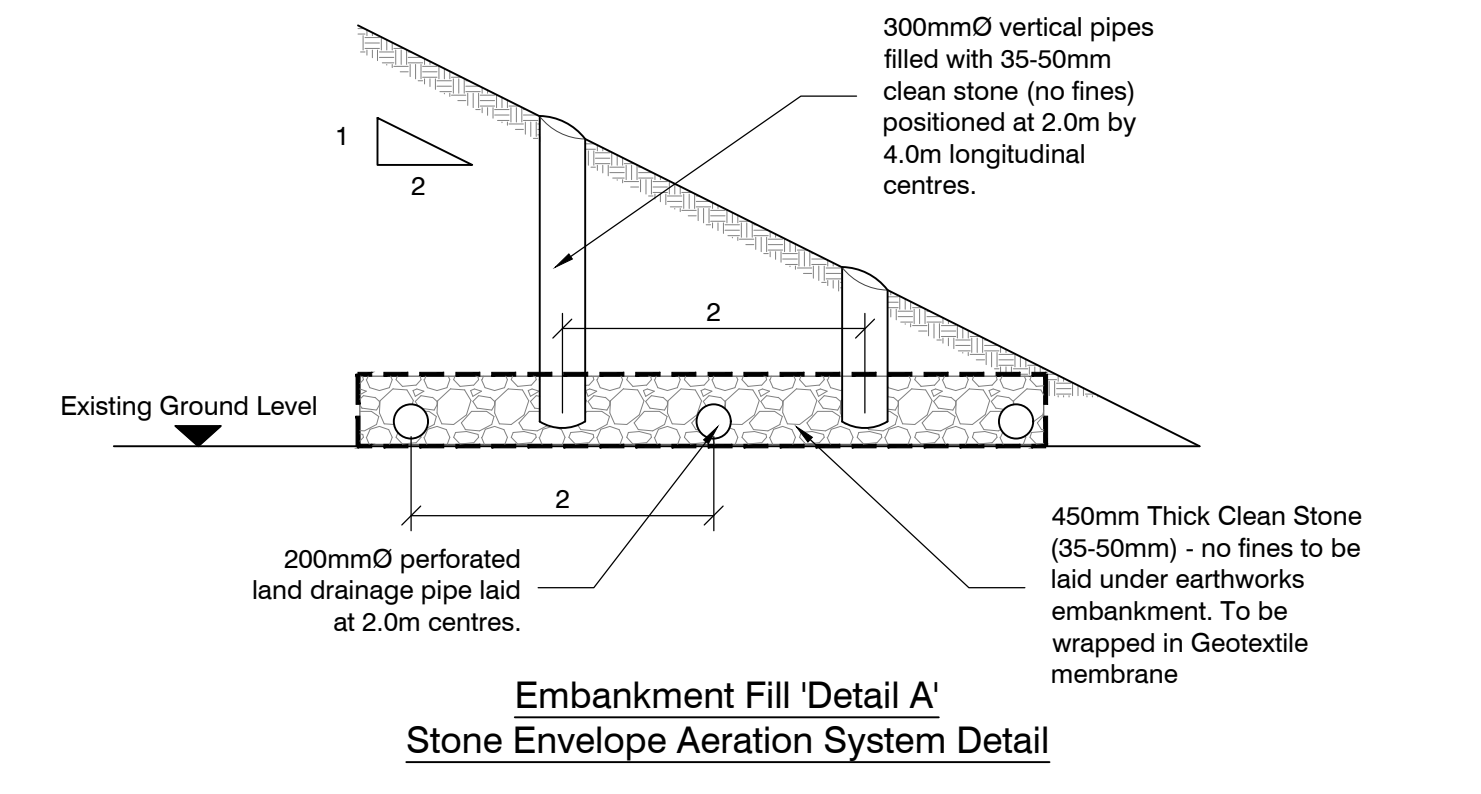

PLANNING

Rev	Date	Description	By
1	19.11.20	Tree Removal Plan Updated	RWP

Dimensions to be verified on site. This drawing should not be scaled. Use figure dimensions only. Any discrepancies should be referred to the Engineer prior to work being put in hand. This drawing is copyright.

QuadConsult Limited
Columbus House, Village Way
Cannock, Staffordshire, UK
ST10 2NE
01827 9646
info@quadconsult.co.uk
www.quadconsult.co.uk

QuadConsult
ENGINEERS IN PARTNERSHIP
Consulting Civil & Structural Engineers

The key to quality

Lewis Homes

MILL STREET

Tree Removal Plan and Root Protection Detail - Phase 1

PLANNING

Designed by	Drawn by	Checked by	Date	Scale	Sheet # of Size
RWP	RWP	RWP	OCT 20	1:250	
Project No	Drawing No	Revision			
16189	P-112	1			