

DATE: \_\_\_\_\_ BY: \_\_\_\_\_ REVISION: \_\_\_\_\_

SHEET: 1 OF 10




Horizontal Scale: 1"=30'

Vertical Scale: 1"=5'

CITY OF LAWRENCE, KANSAS  
MUNICIPAL SERVICES AND OPERATIONS

**SIDEWALK PLAN & PROFILE**  
**TRACT D & A**

DAVID P. CROHNIN — CITY ENGINEER — CRAIG S. OWENS — CITY MANAGER

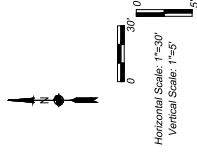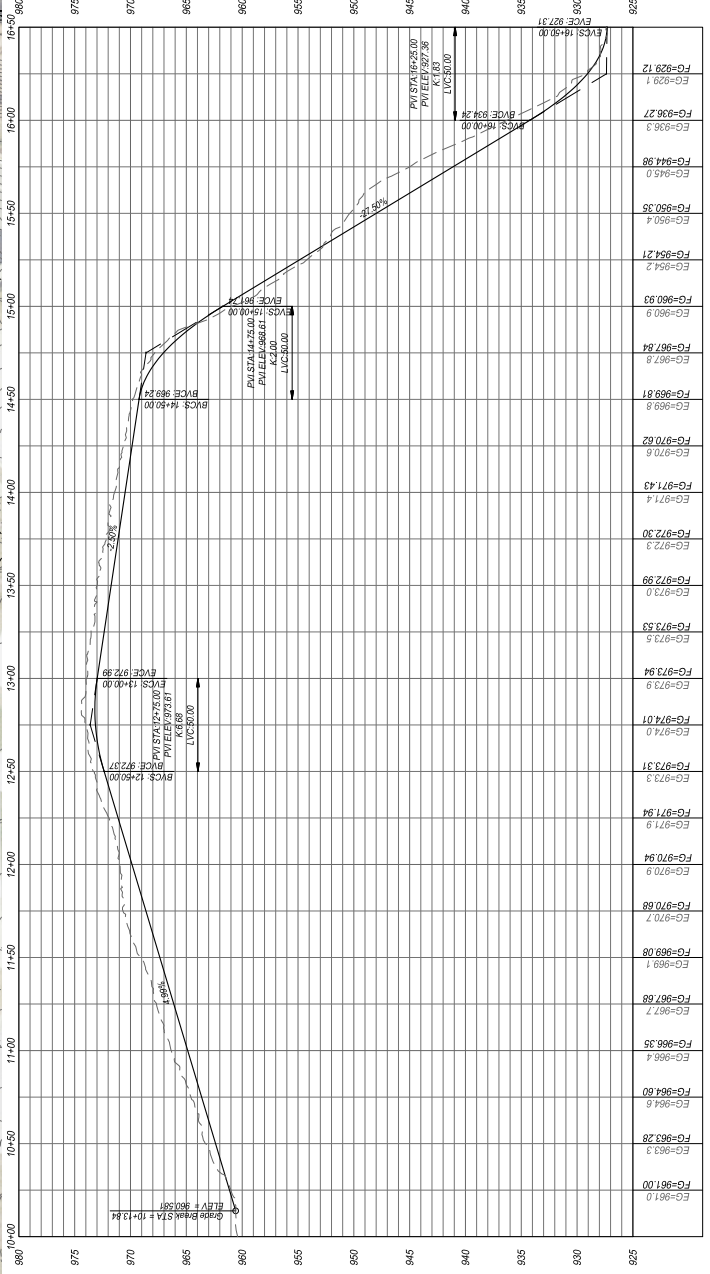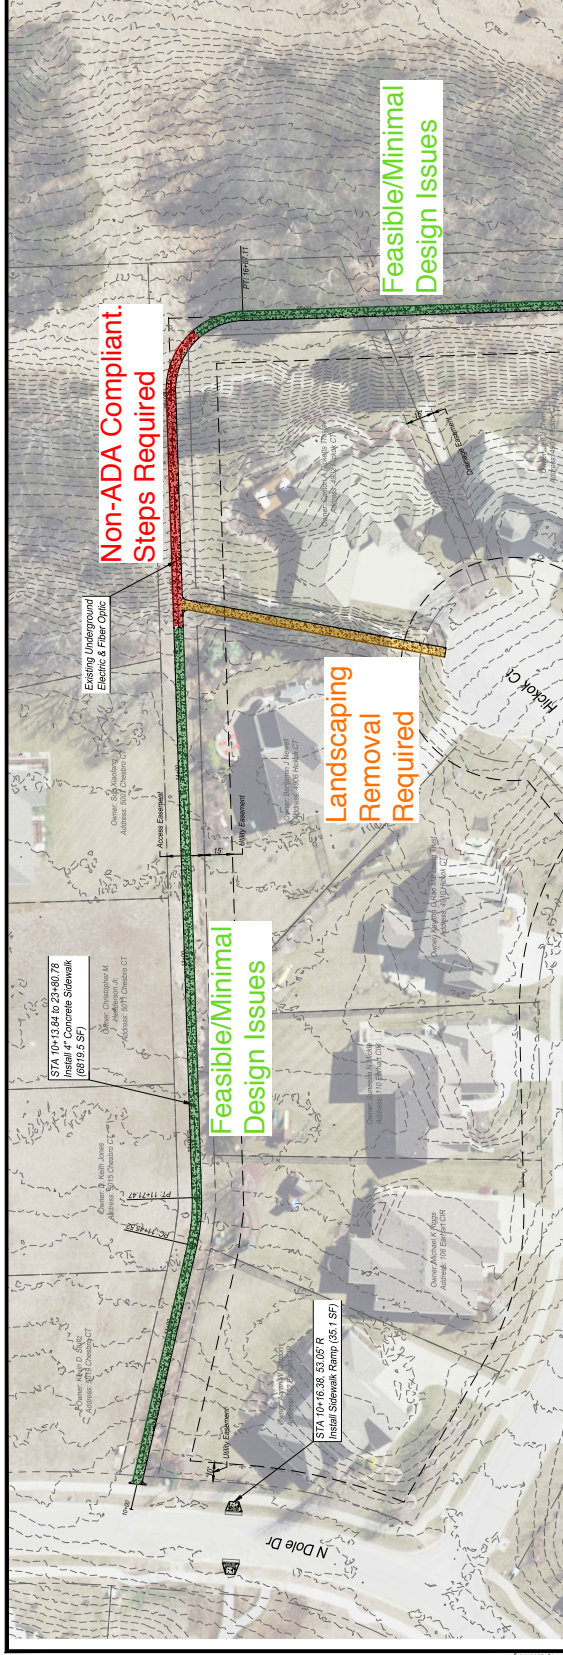

Path: \\c:\p\1158\proj\1158\Drawings\1158-SideWalk\1158-SideWalk-Profile.dwg [2023/09/20 10:25:00] User: dave [2023/09/20 10:25:00] Plot Scale: 1/8"=1'-0" [2023/09/20 10:25:00] Plot Date: 10/23/2023 10:25:00 AM [2023/09/20 10:25:00] Plot Title: 1158-SideWalk-Profile.dwg

