

# **CHATHAM DOCKS**

## **The Masterplan Vision**










Medway Can Reconnect to Maritime World



Geo-Economic Advantages of Location

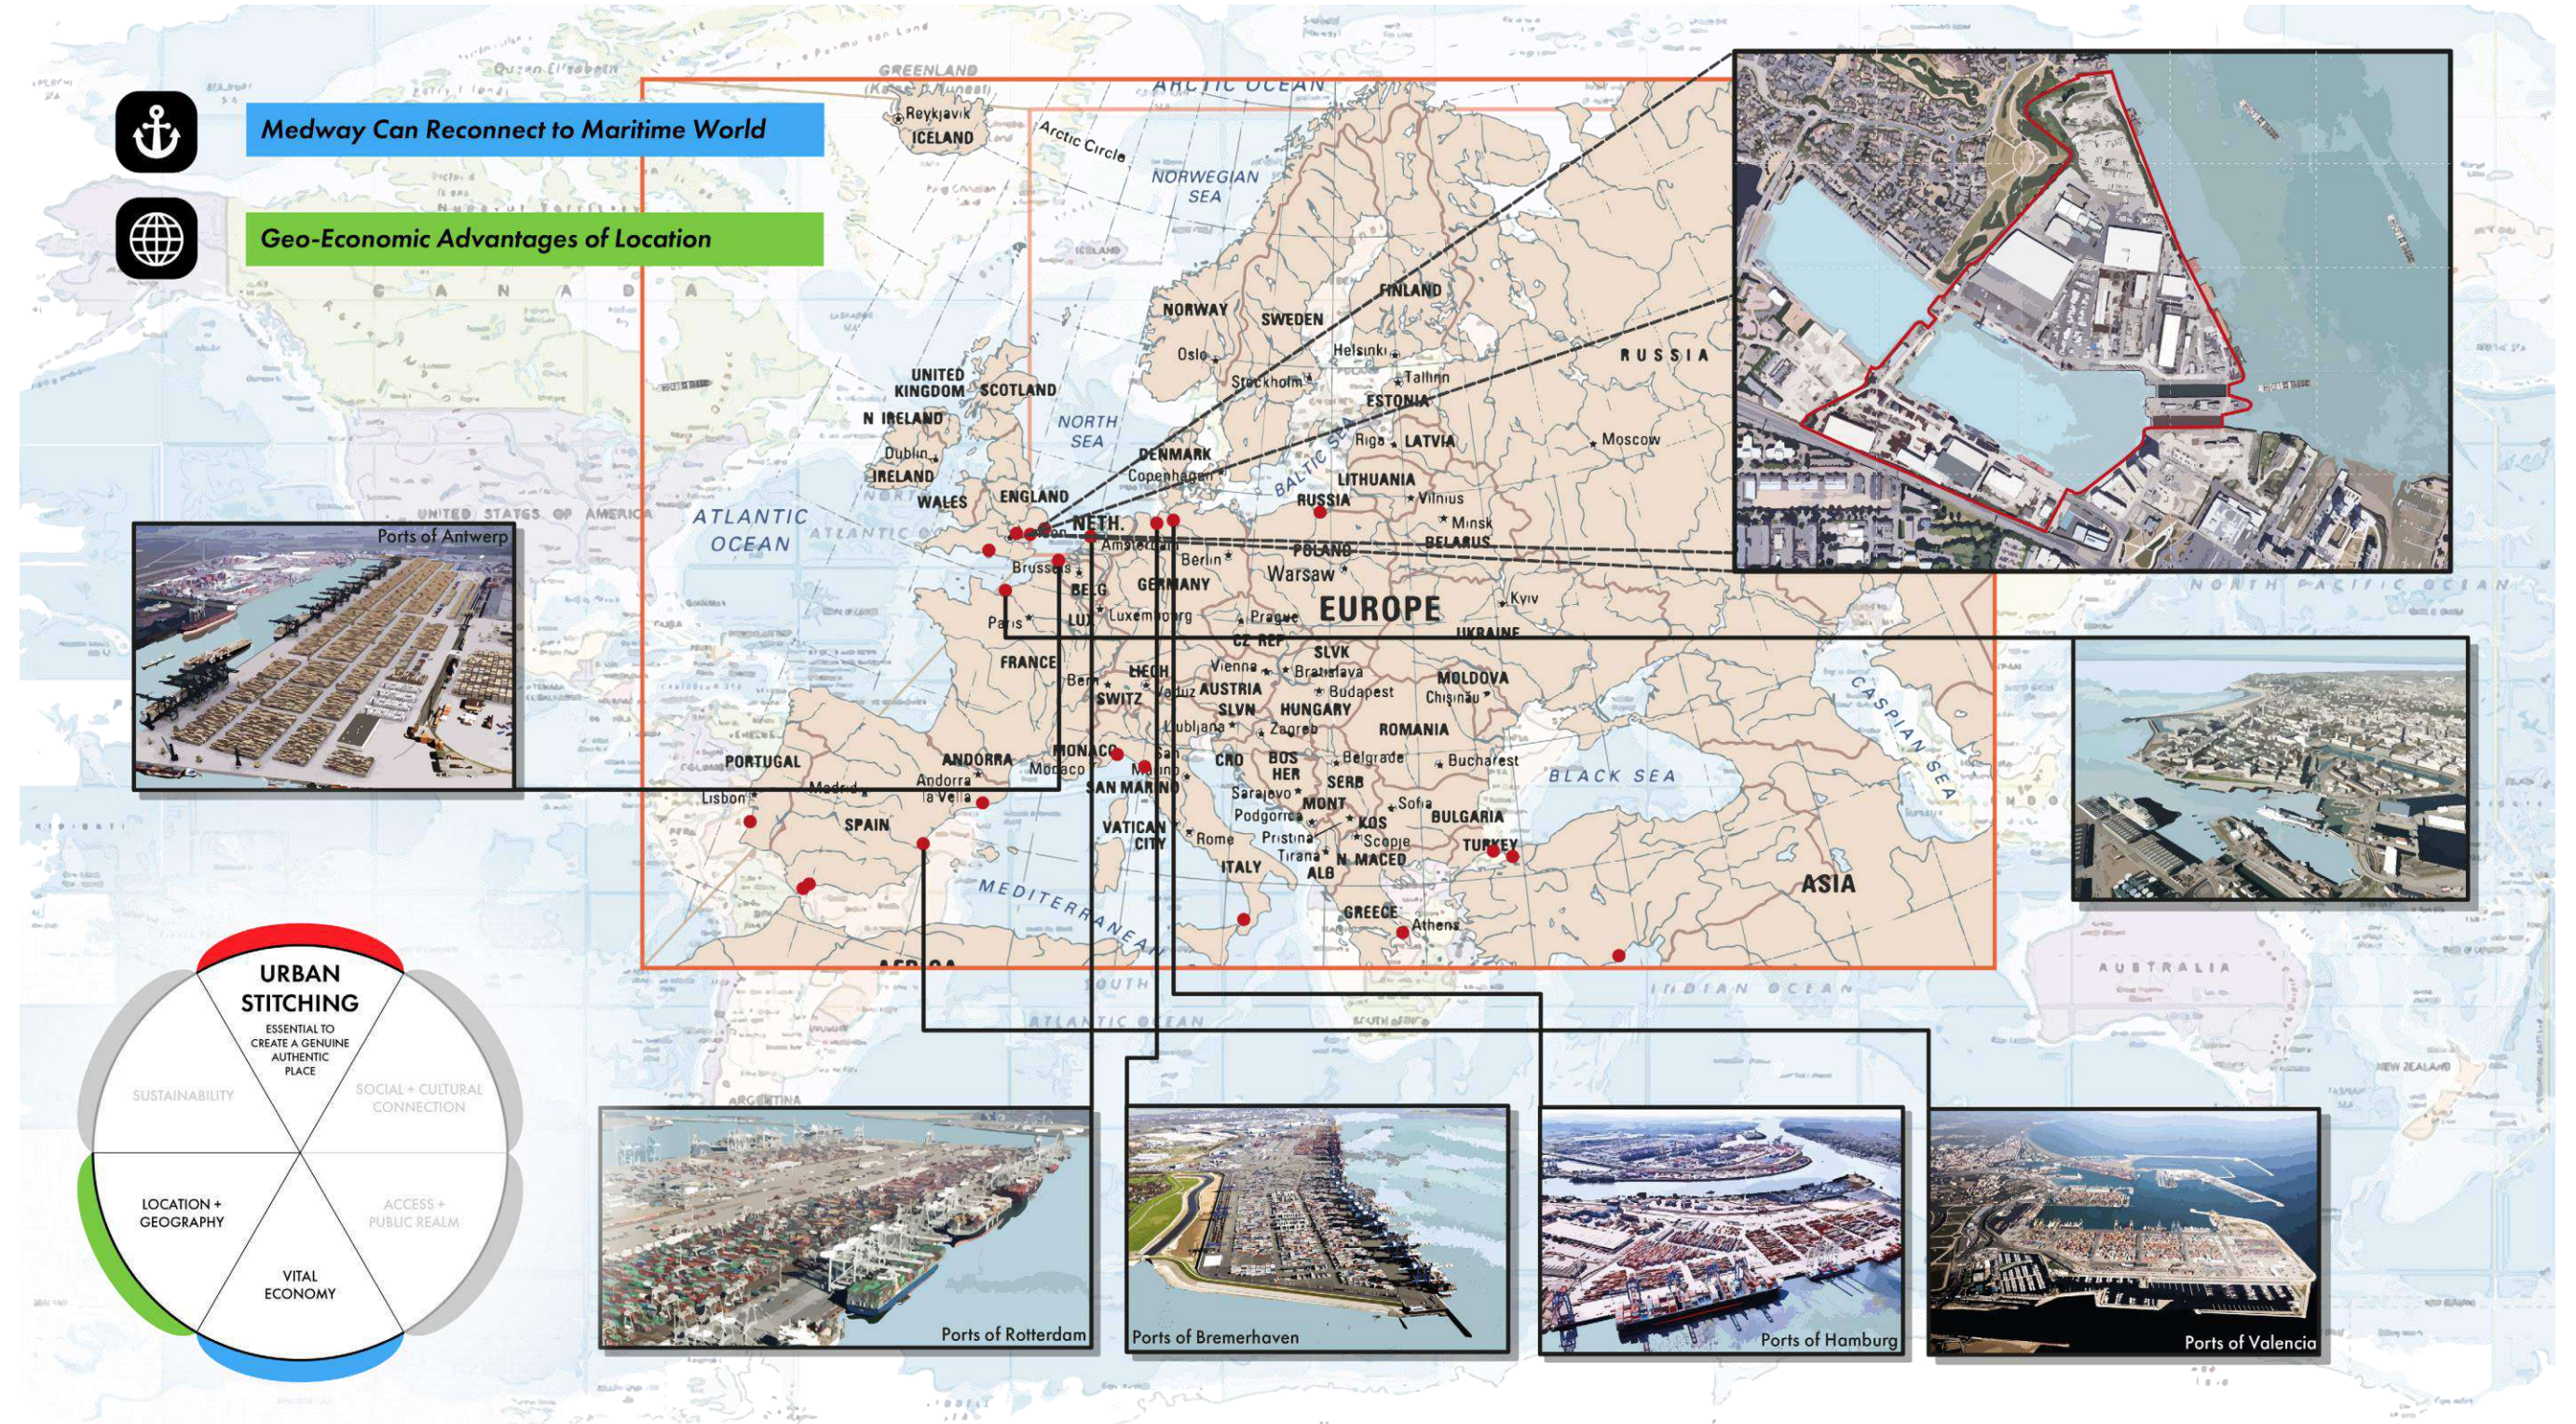

Ports of Antwerp

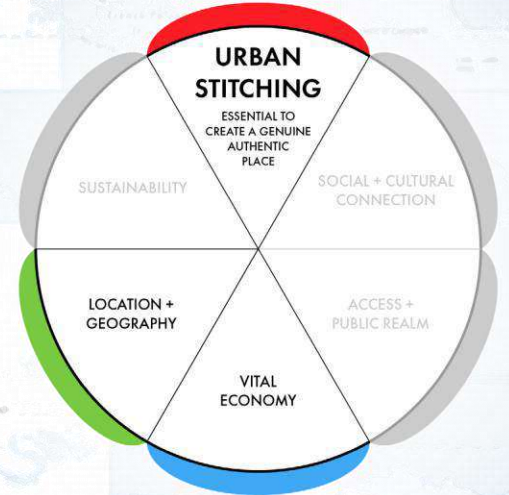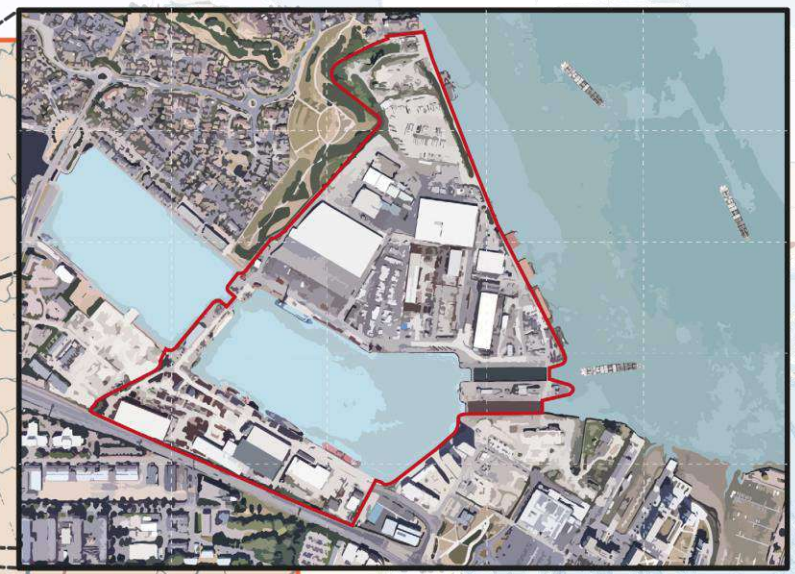

Ports of Rotterdam



Ports of Bremerhaven




Ports of Hamburg




Ports of Valencia




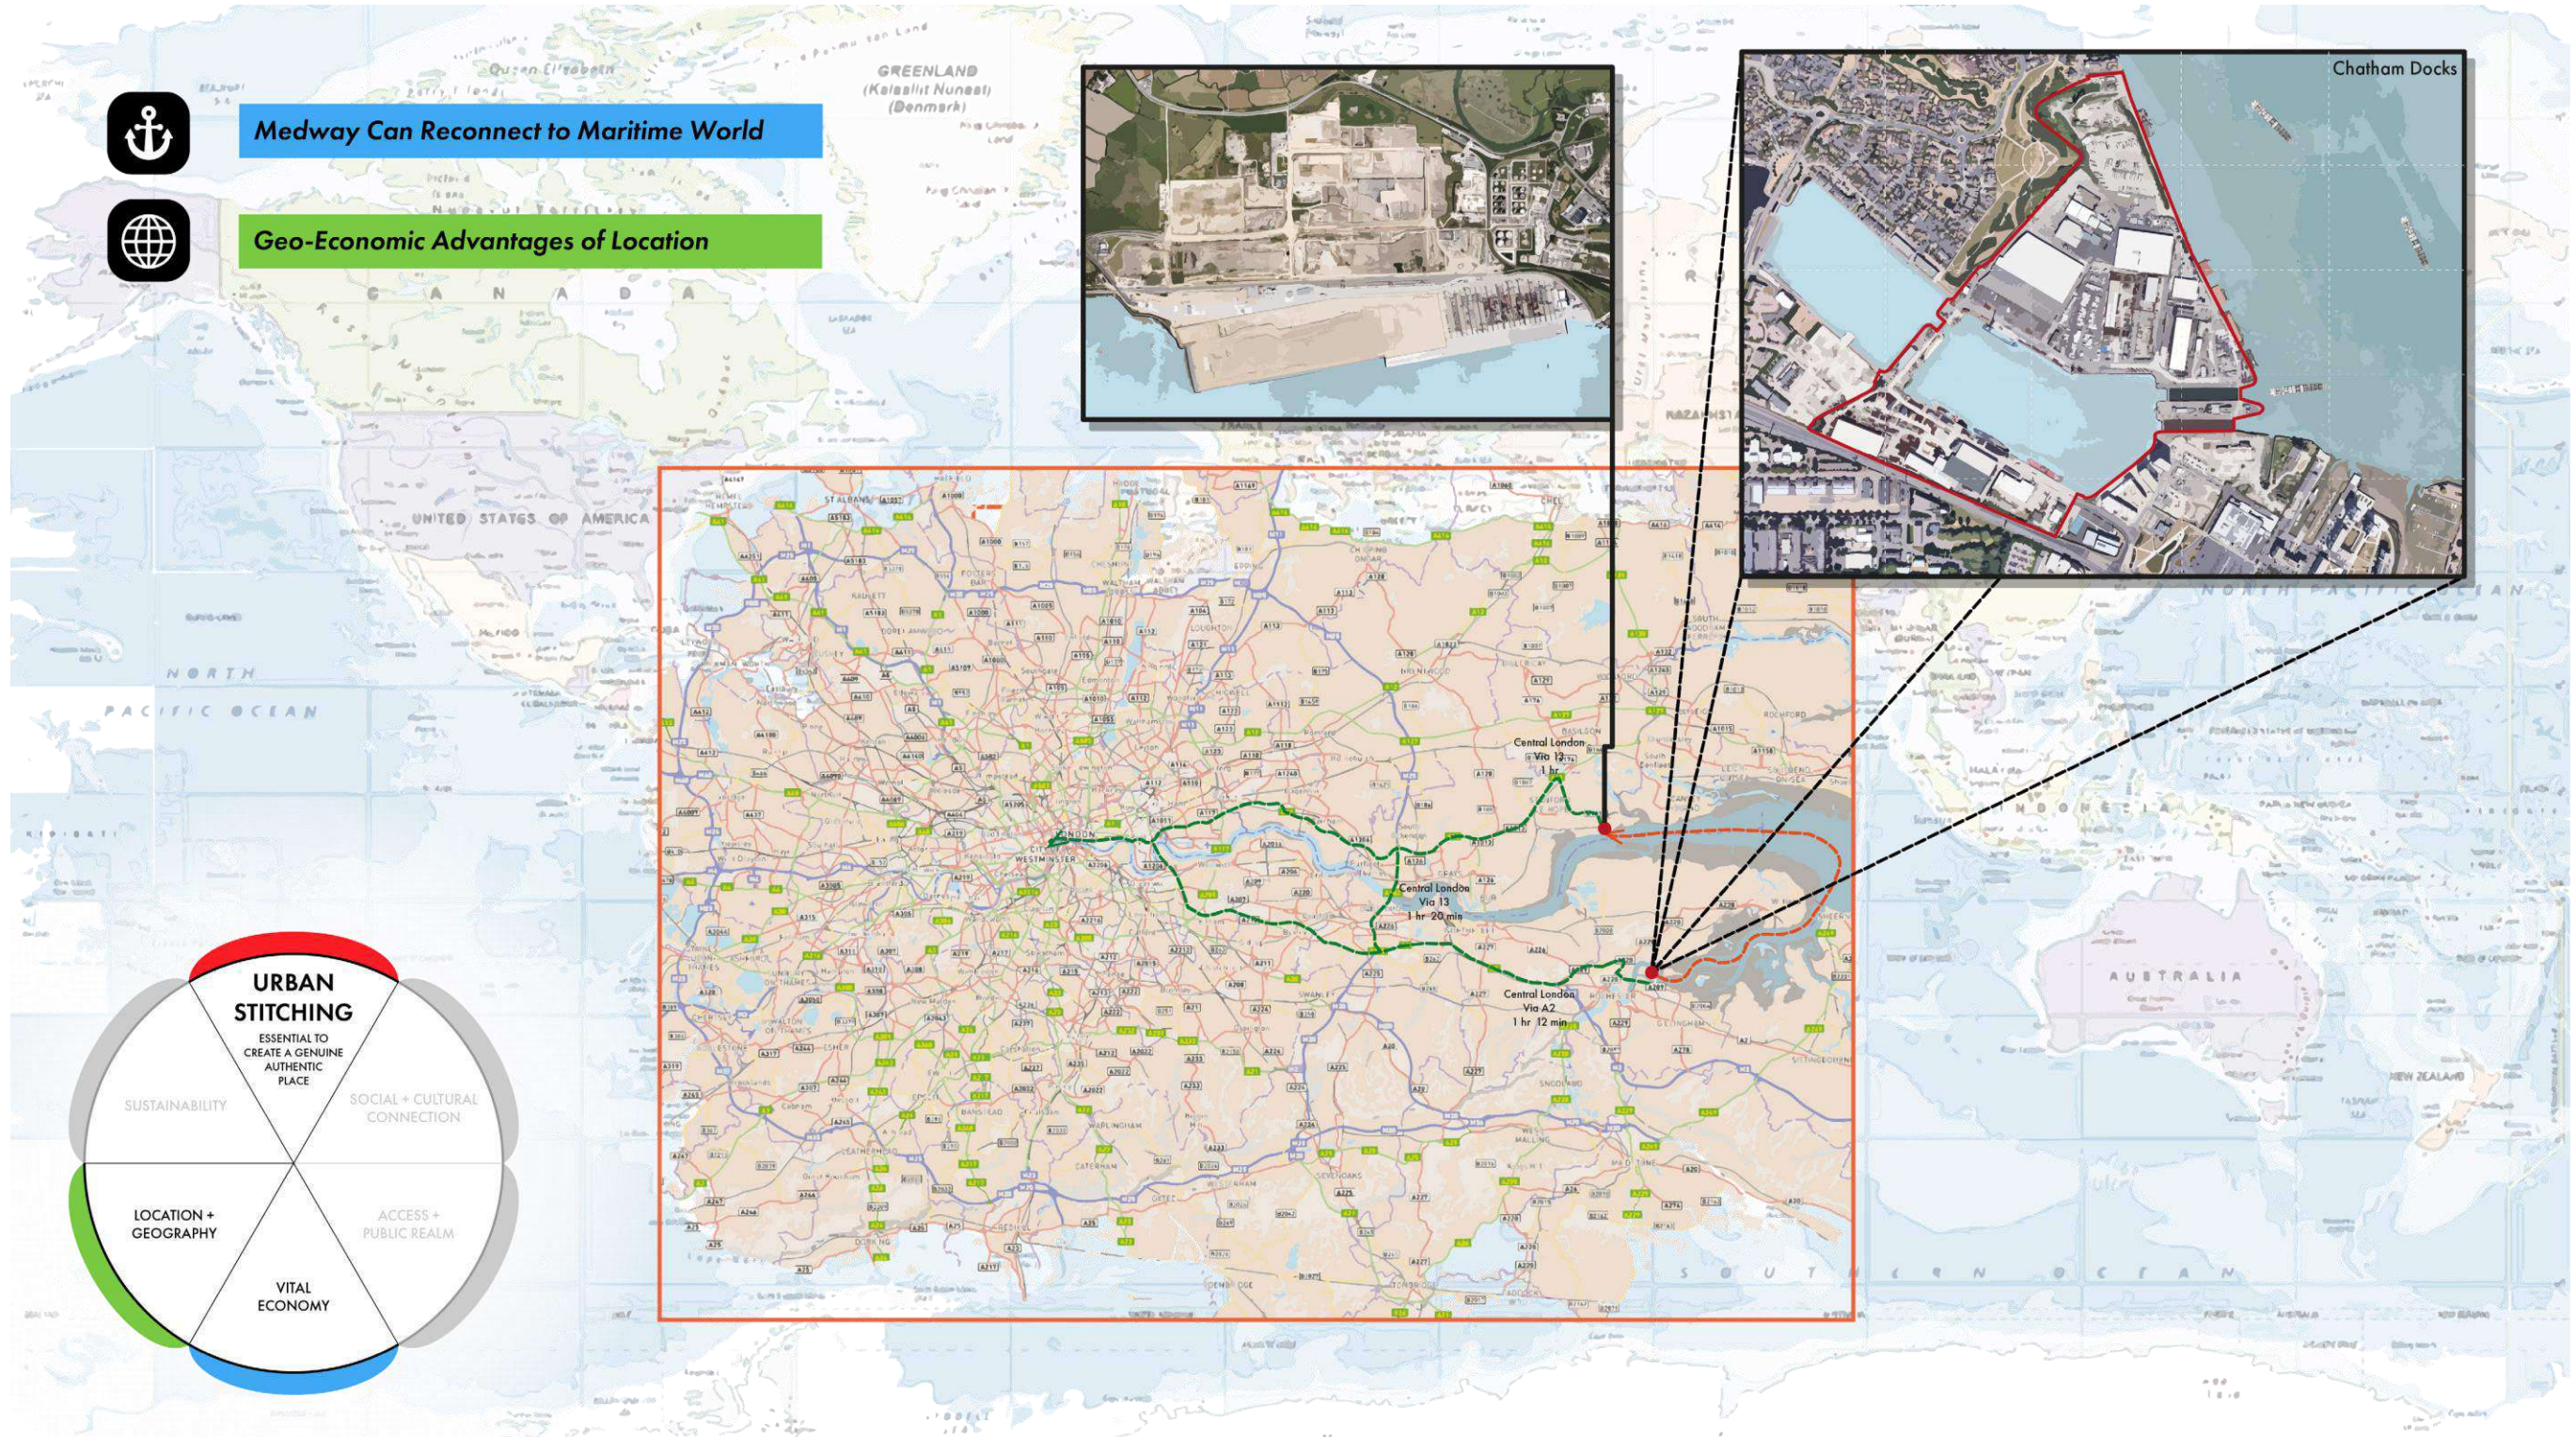




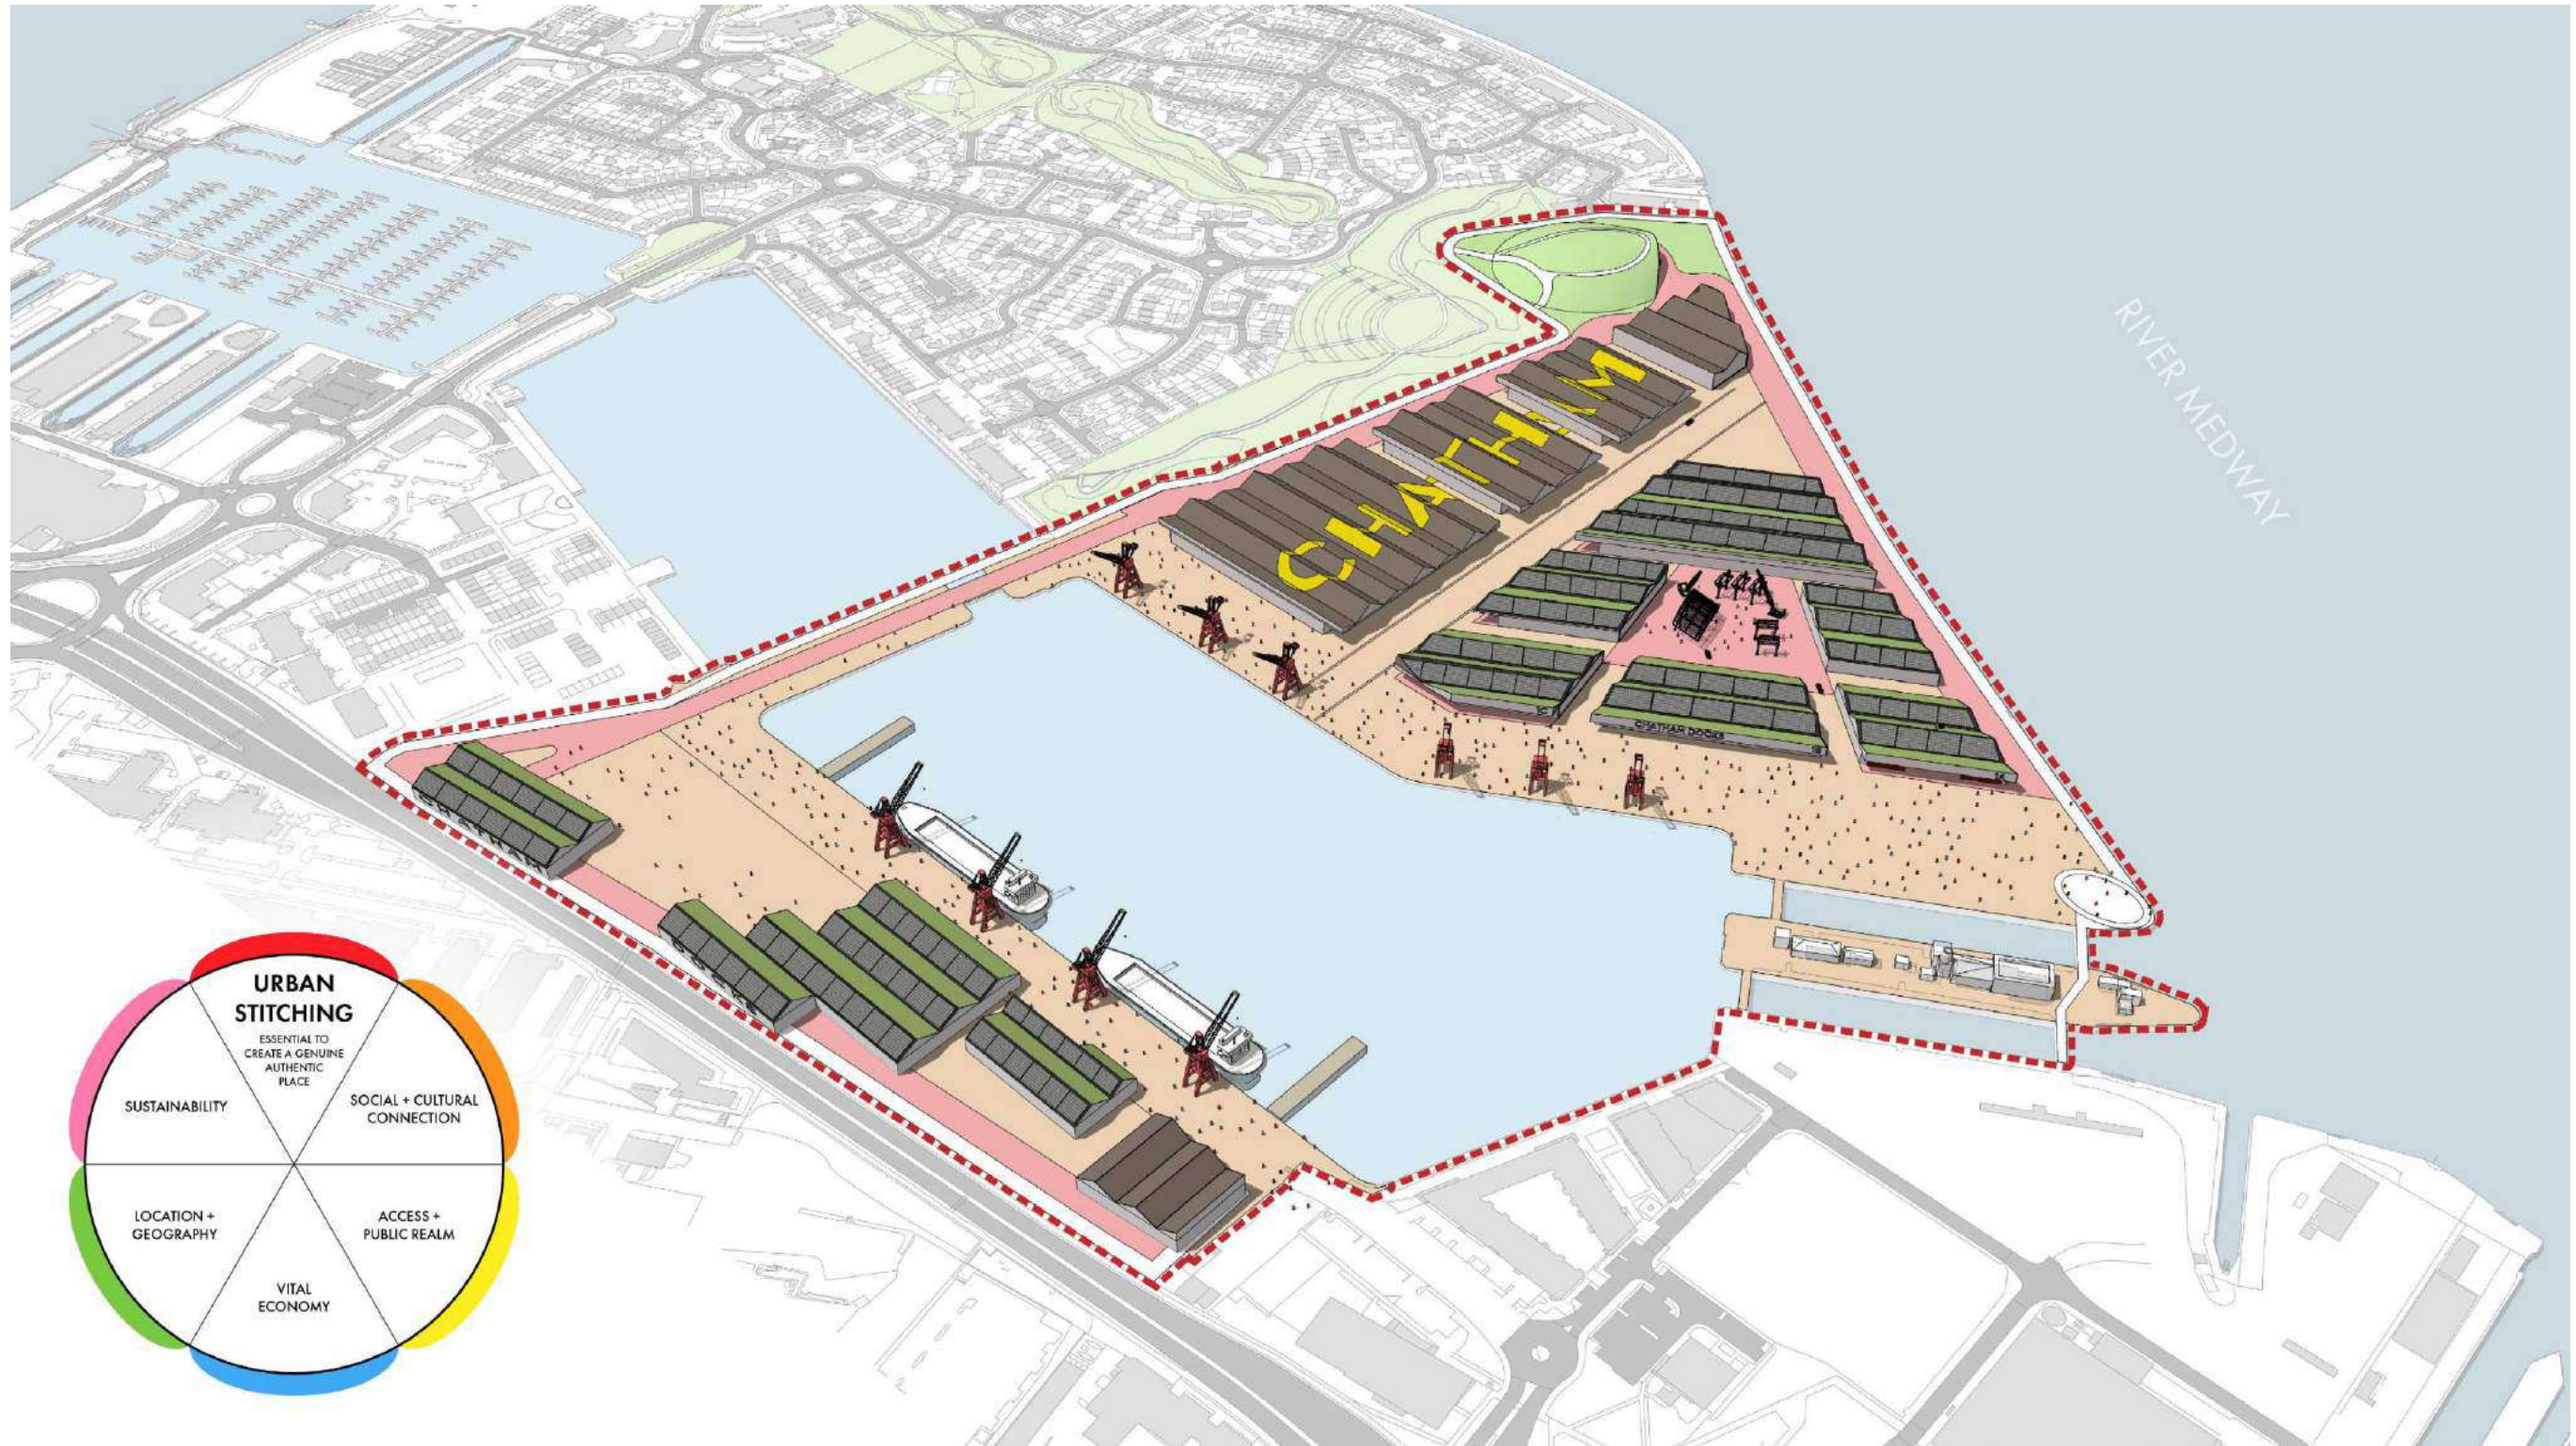




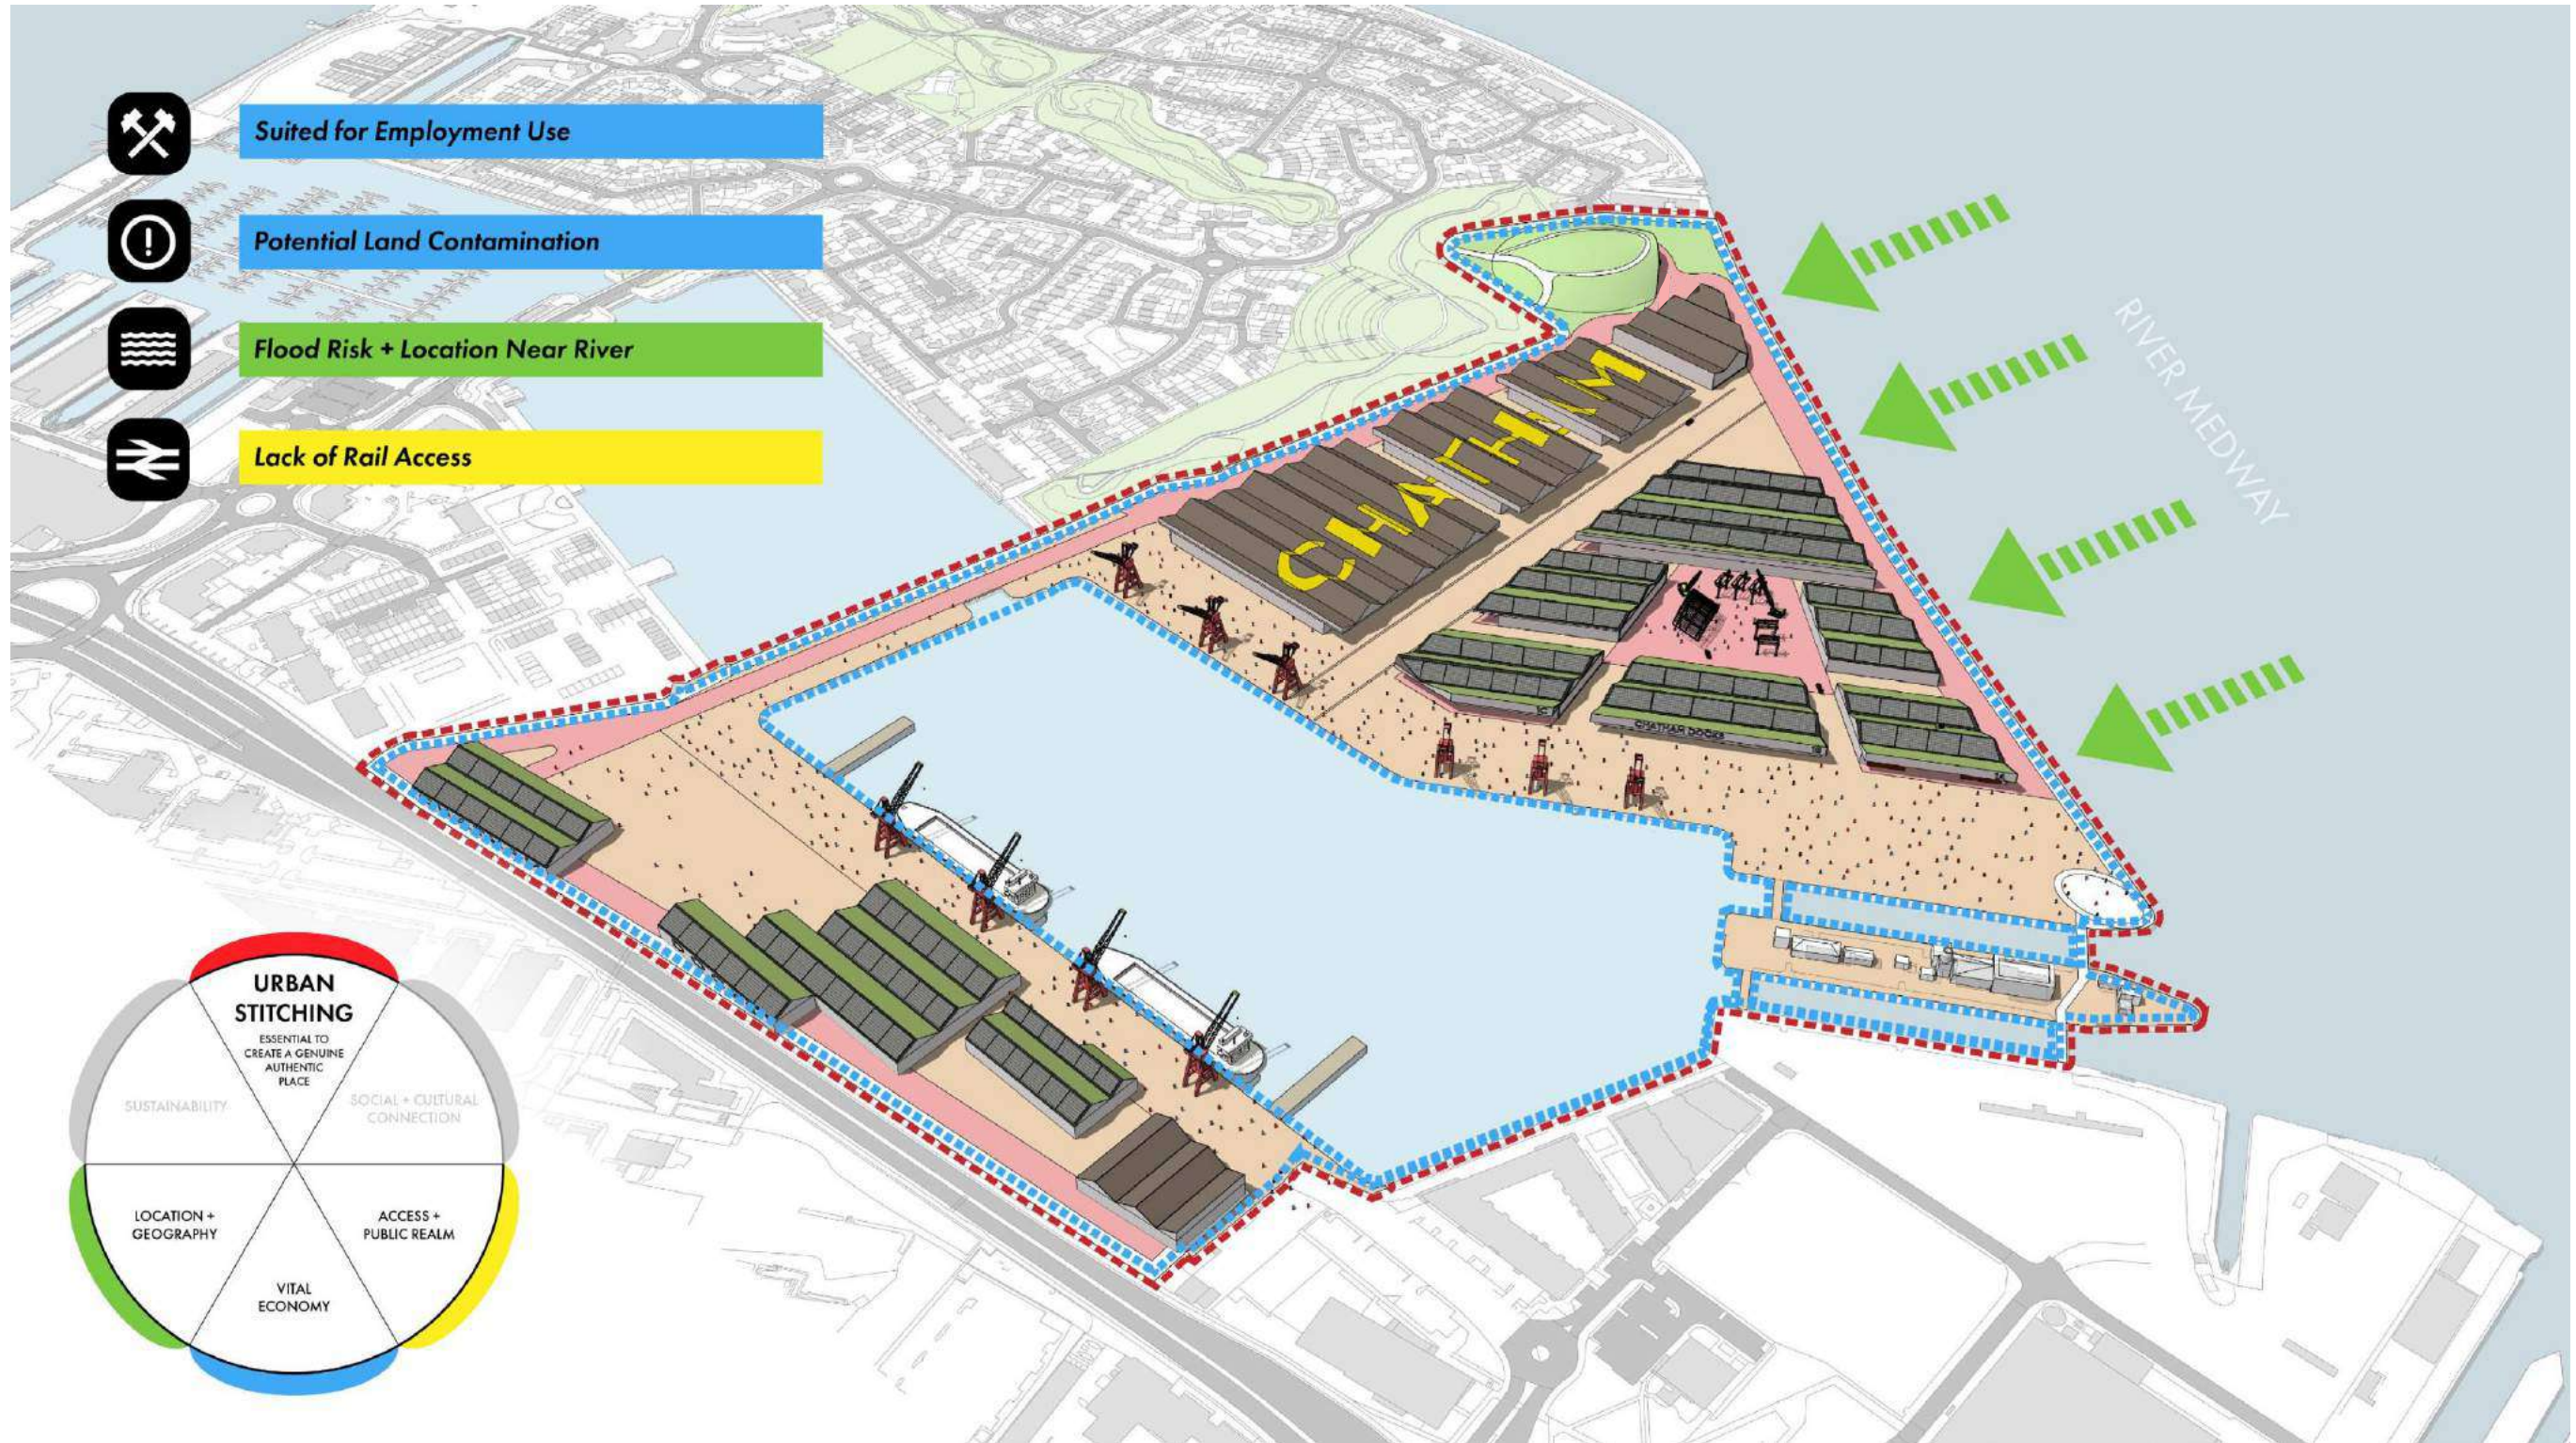




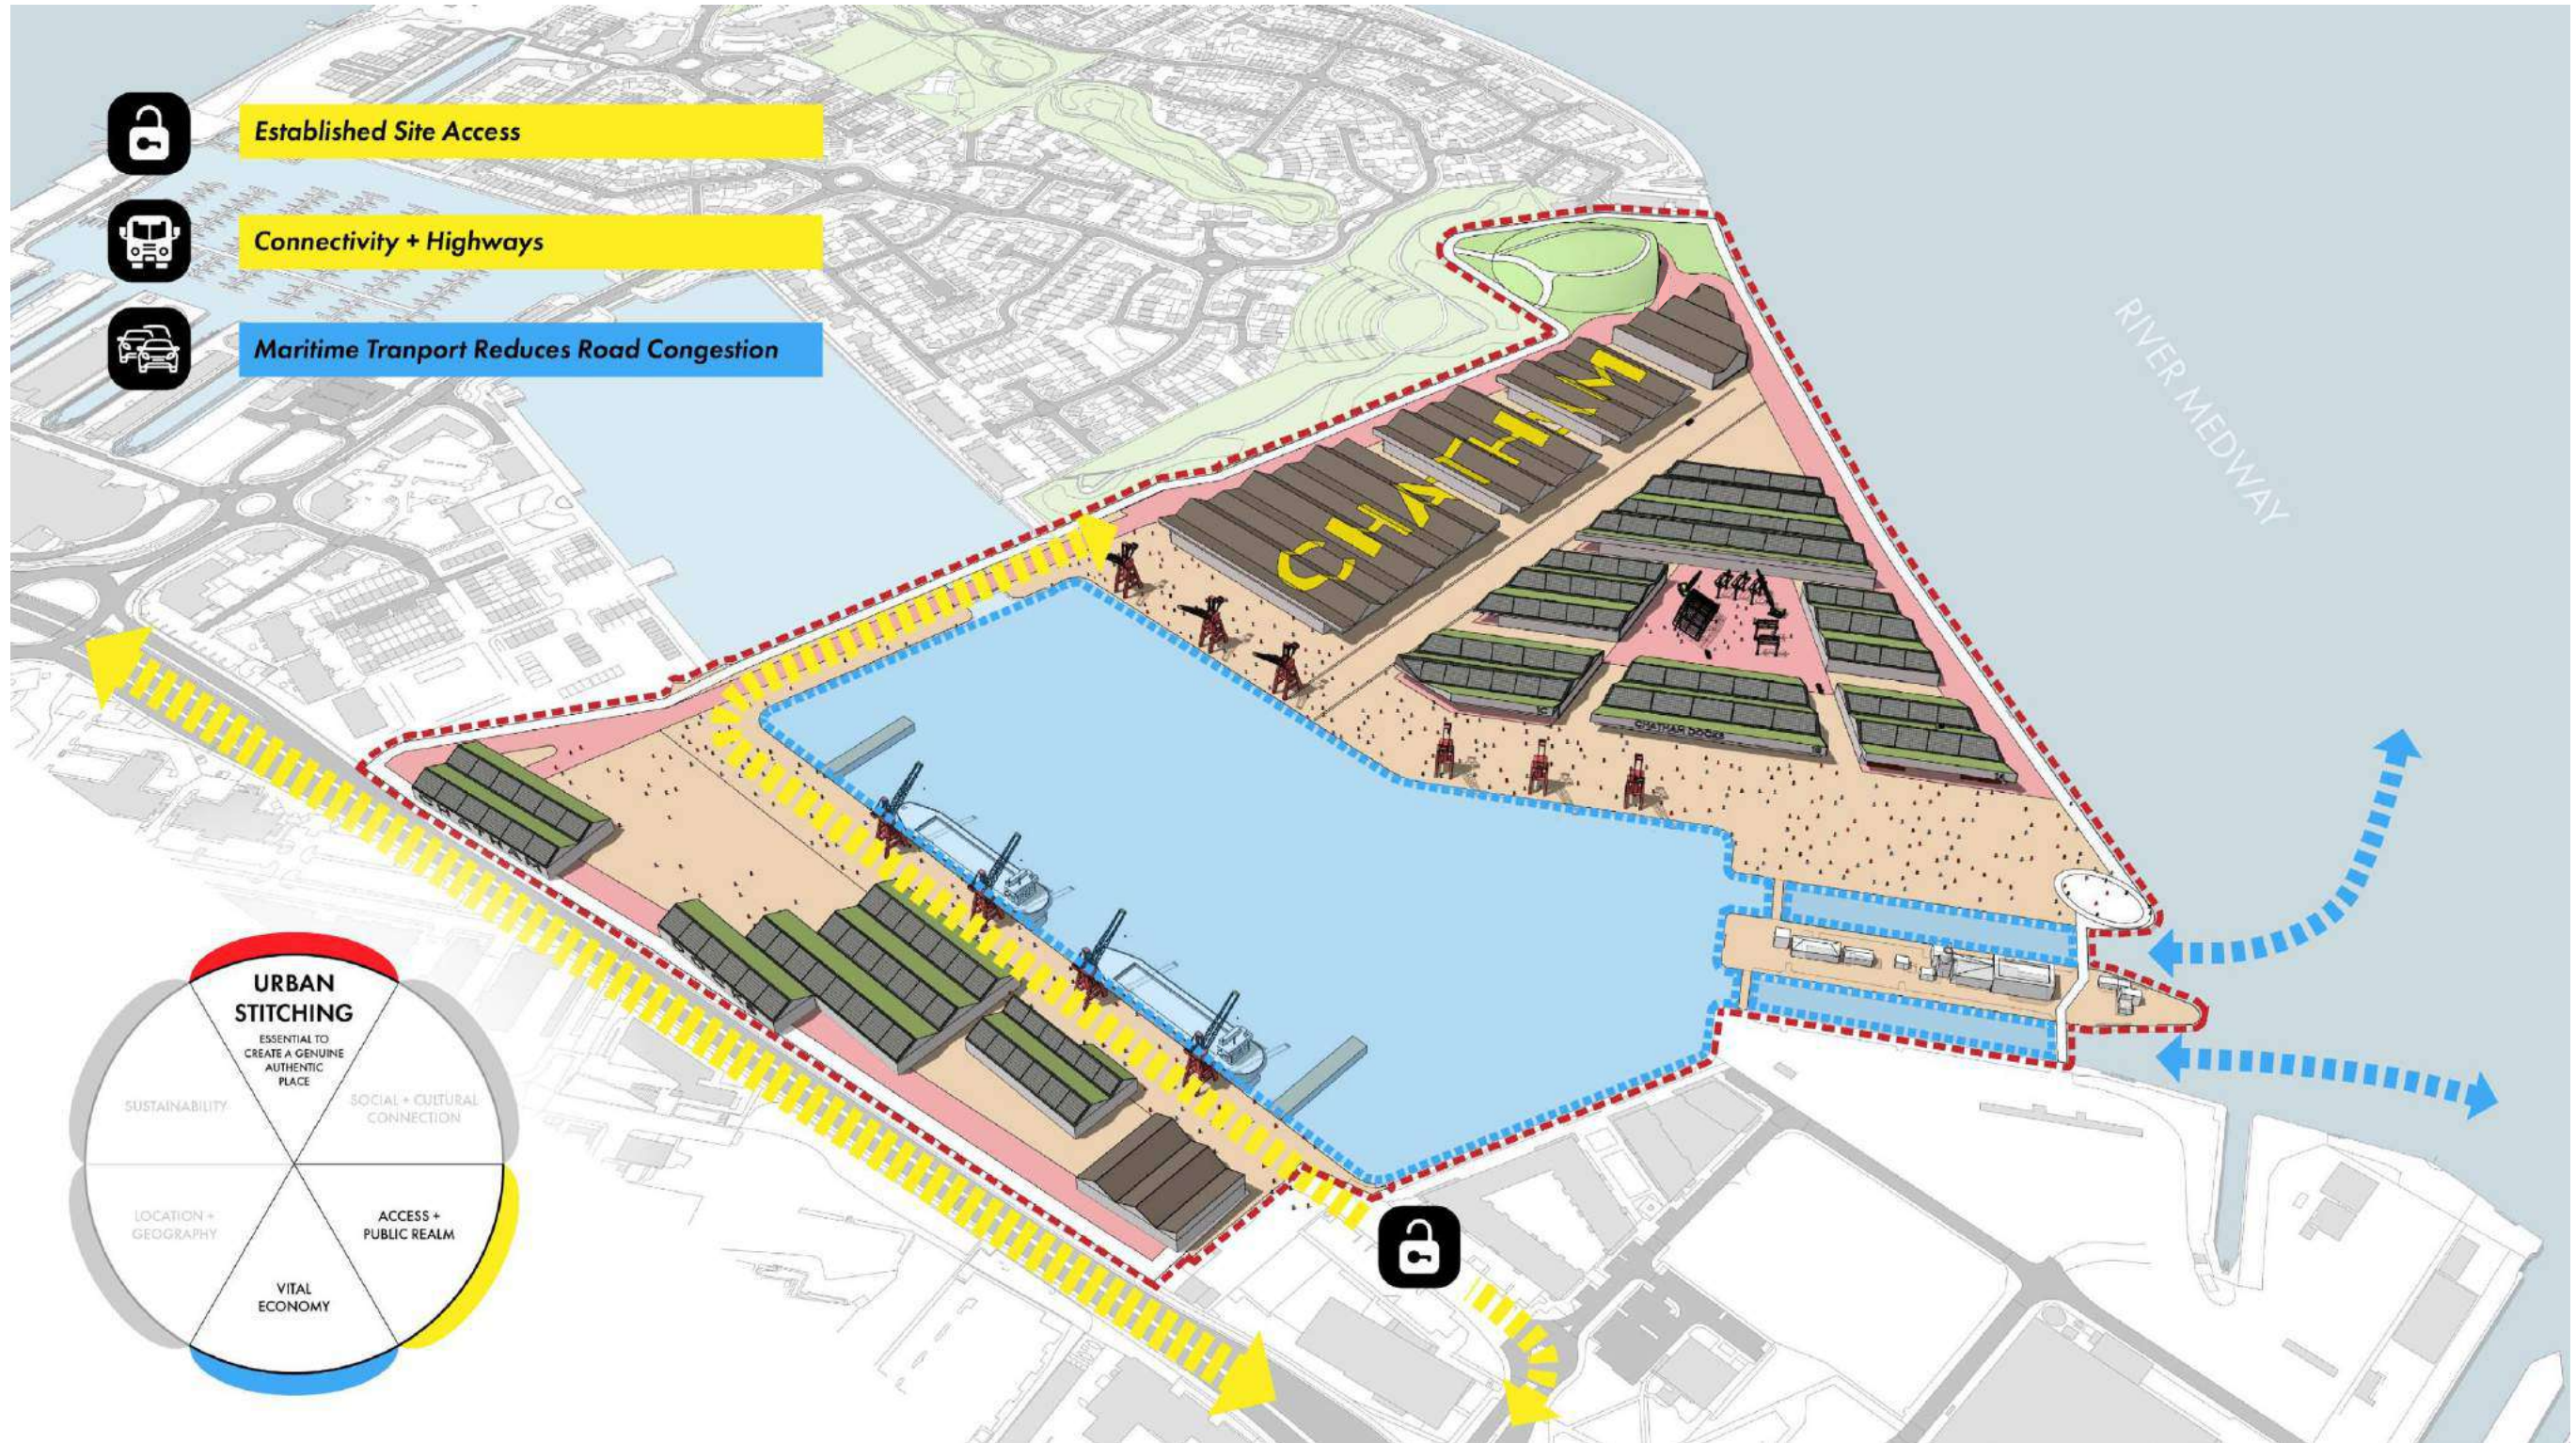




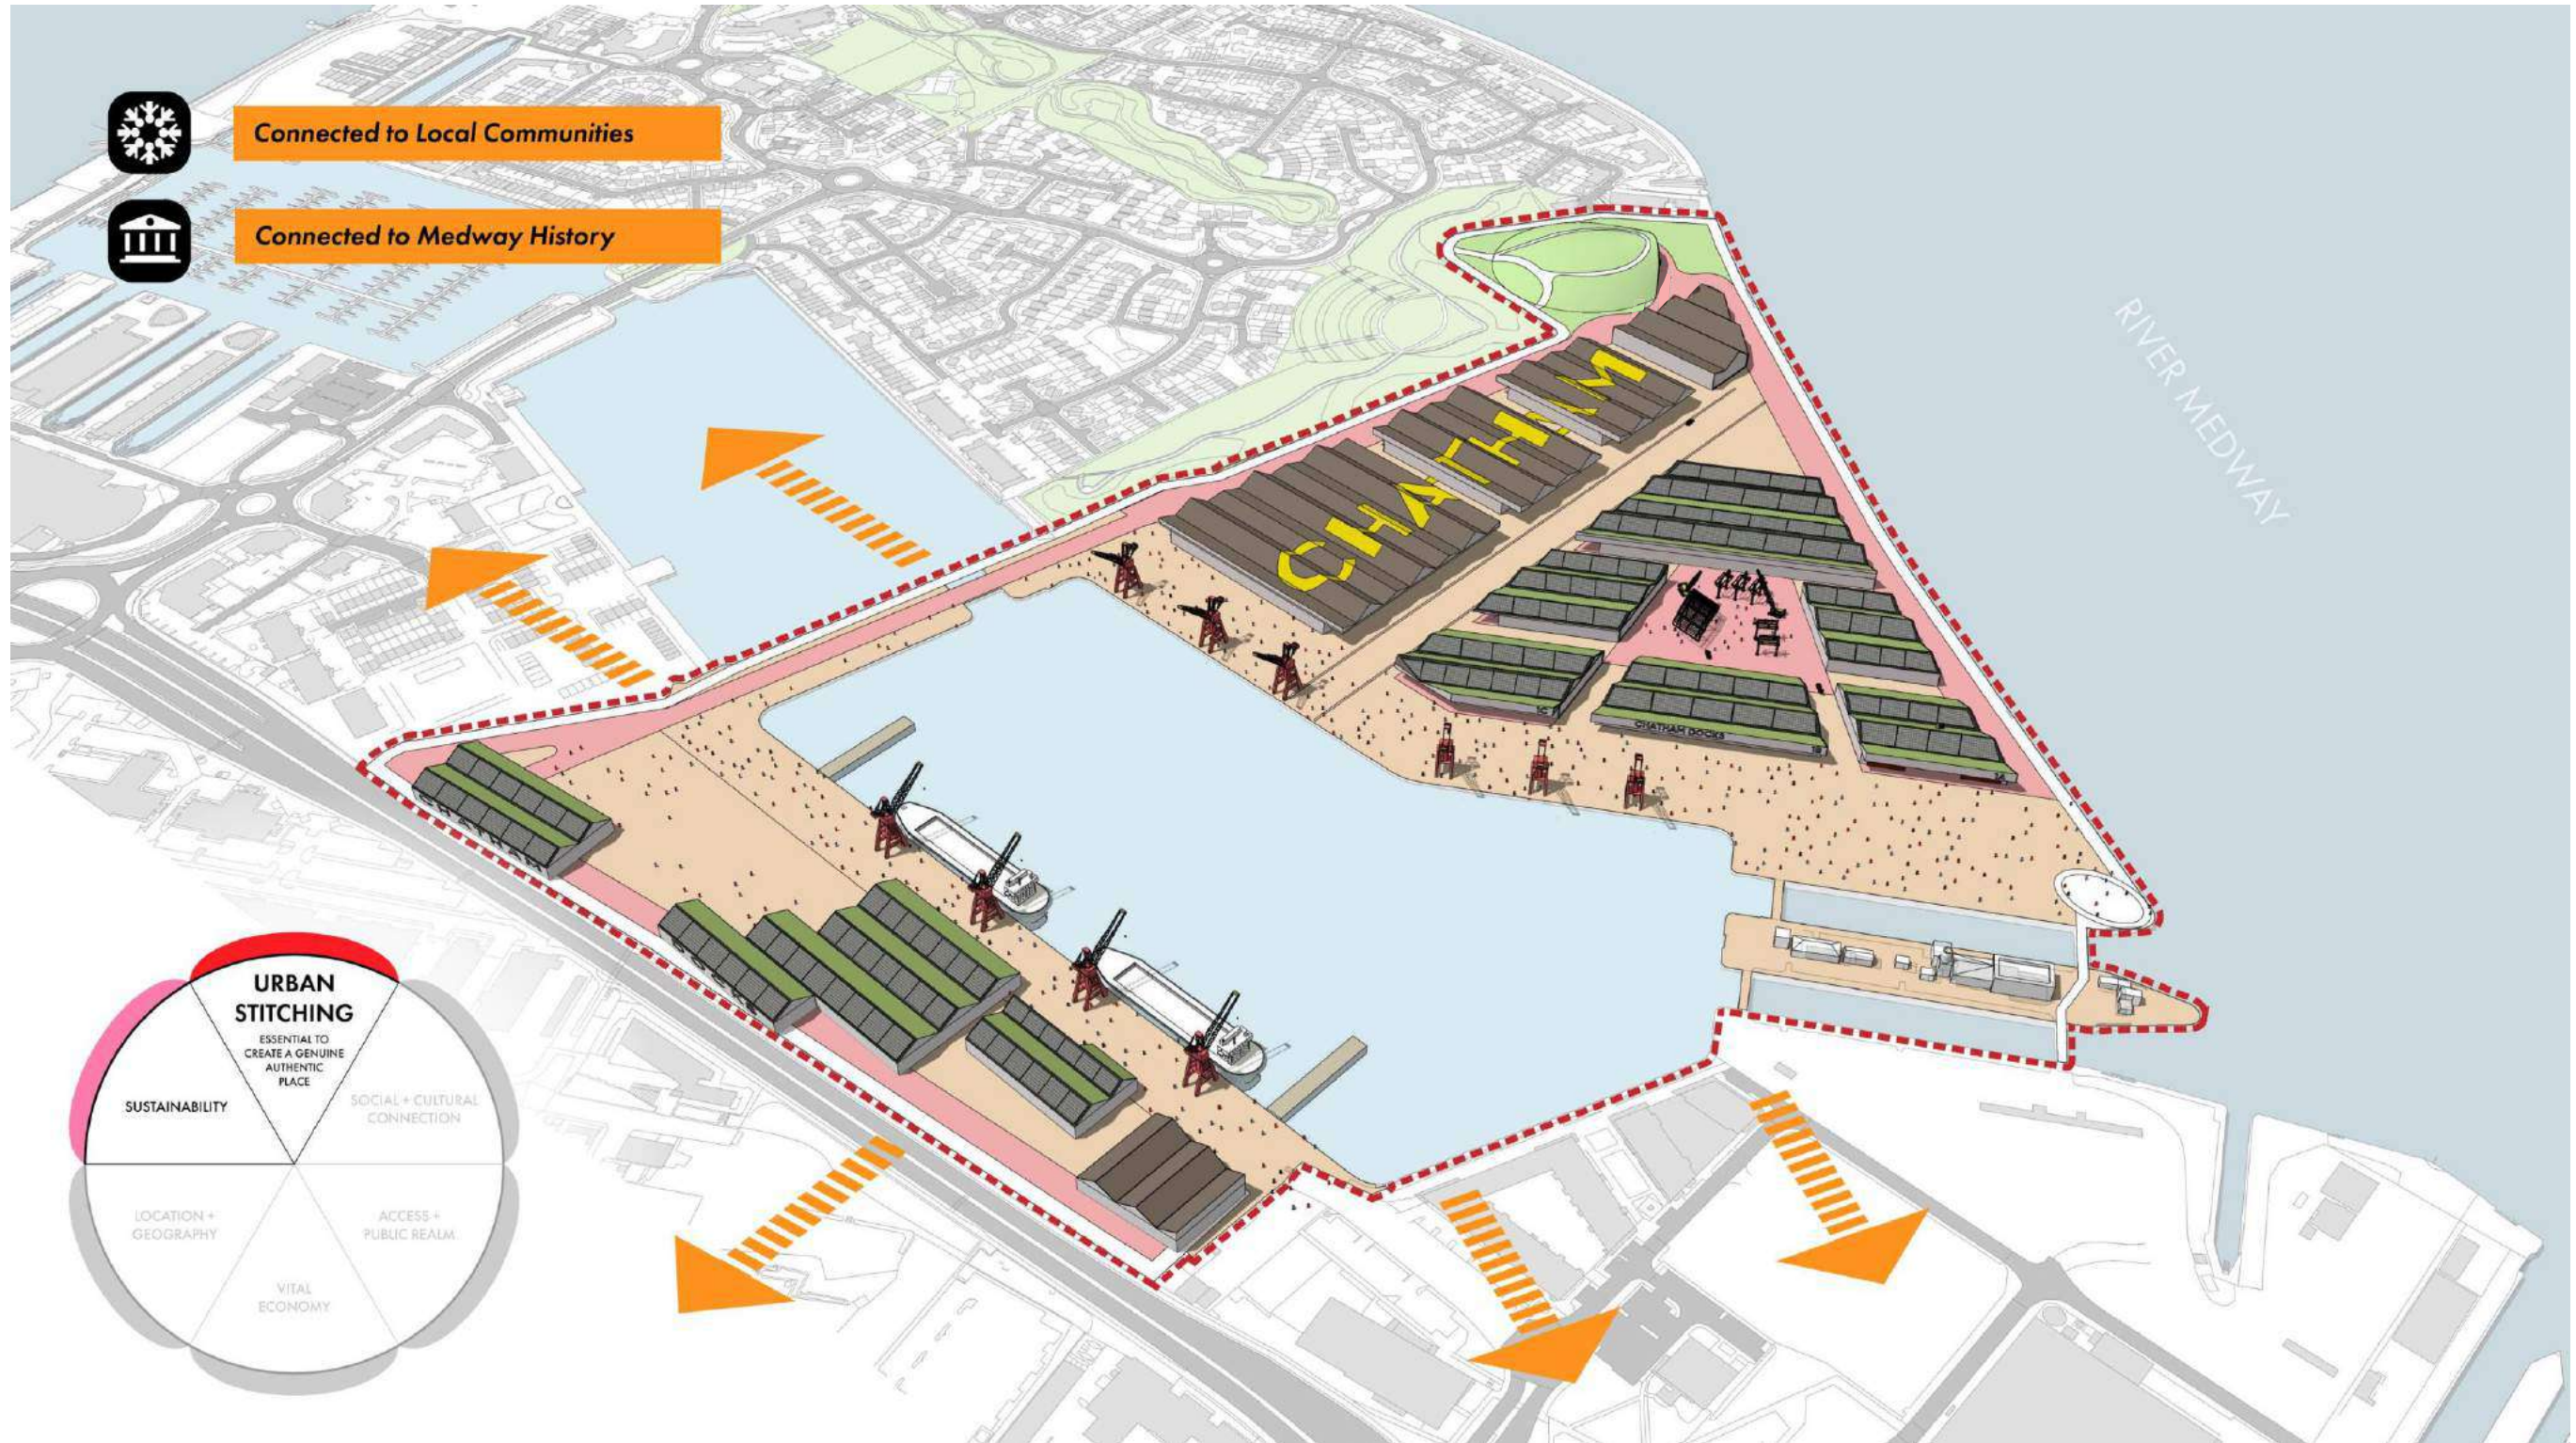




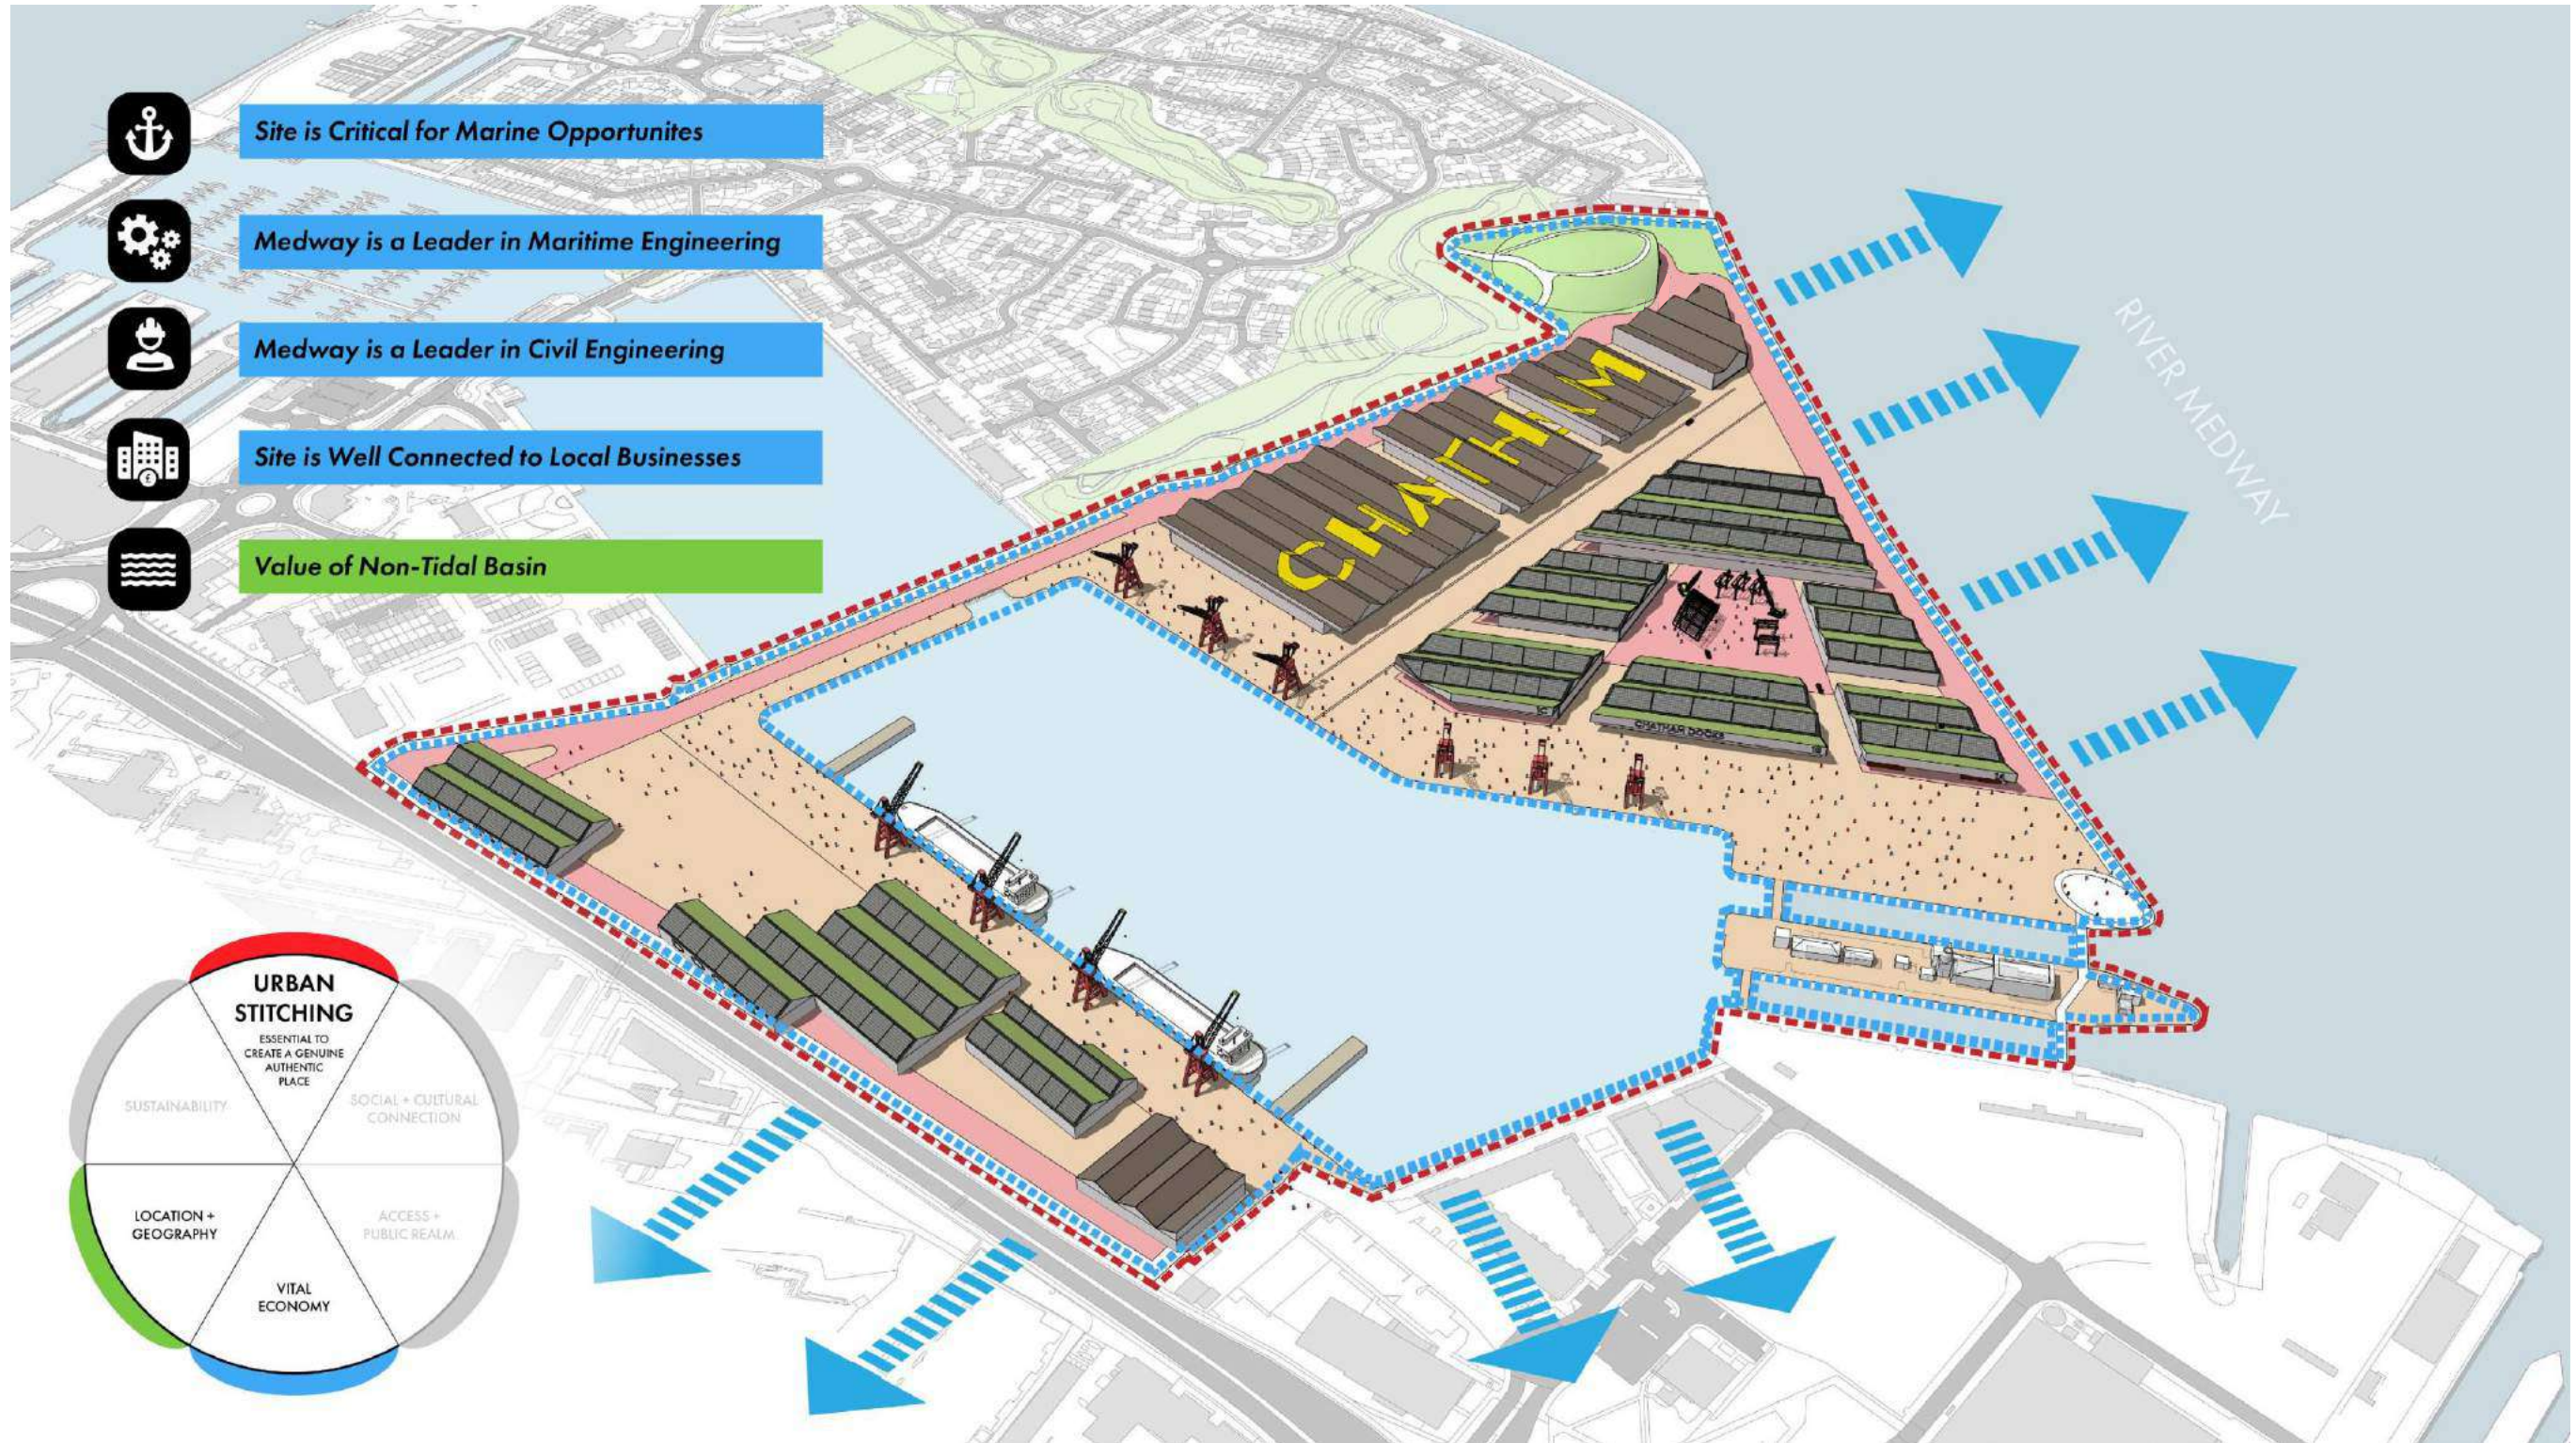



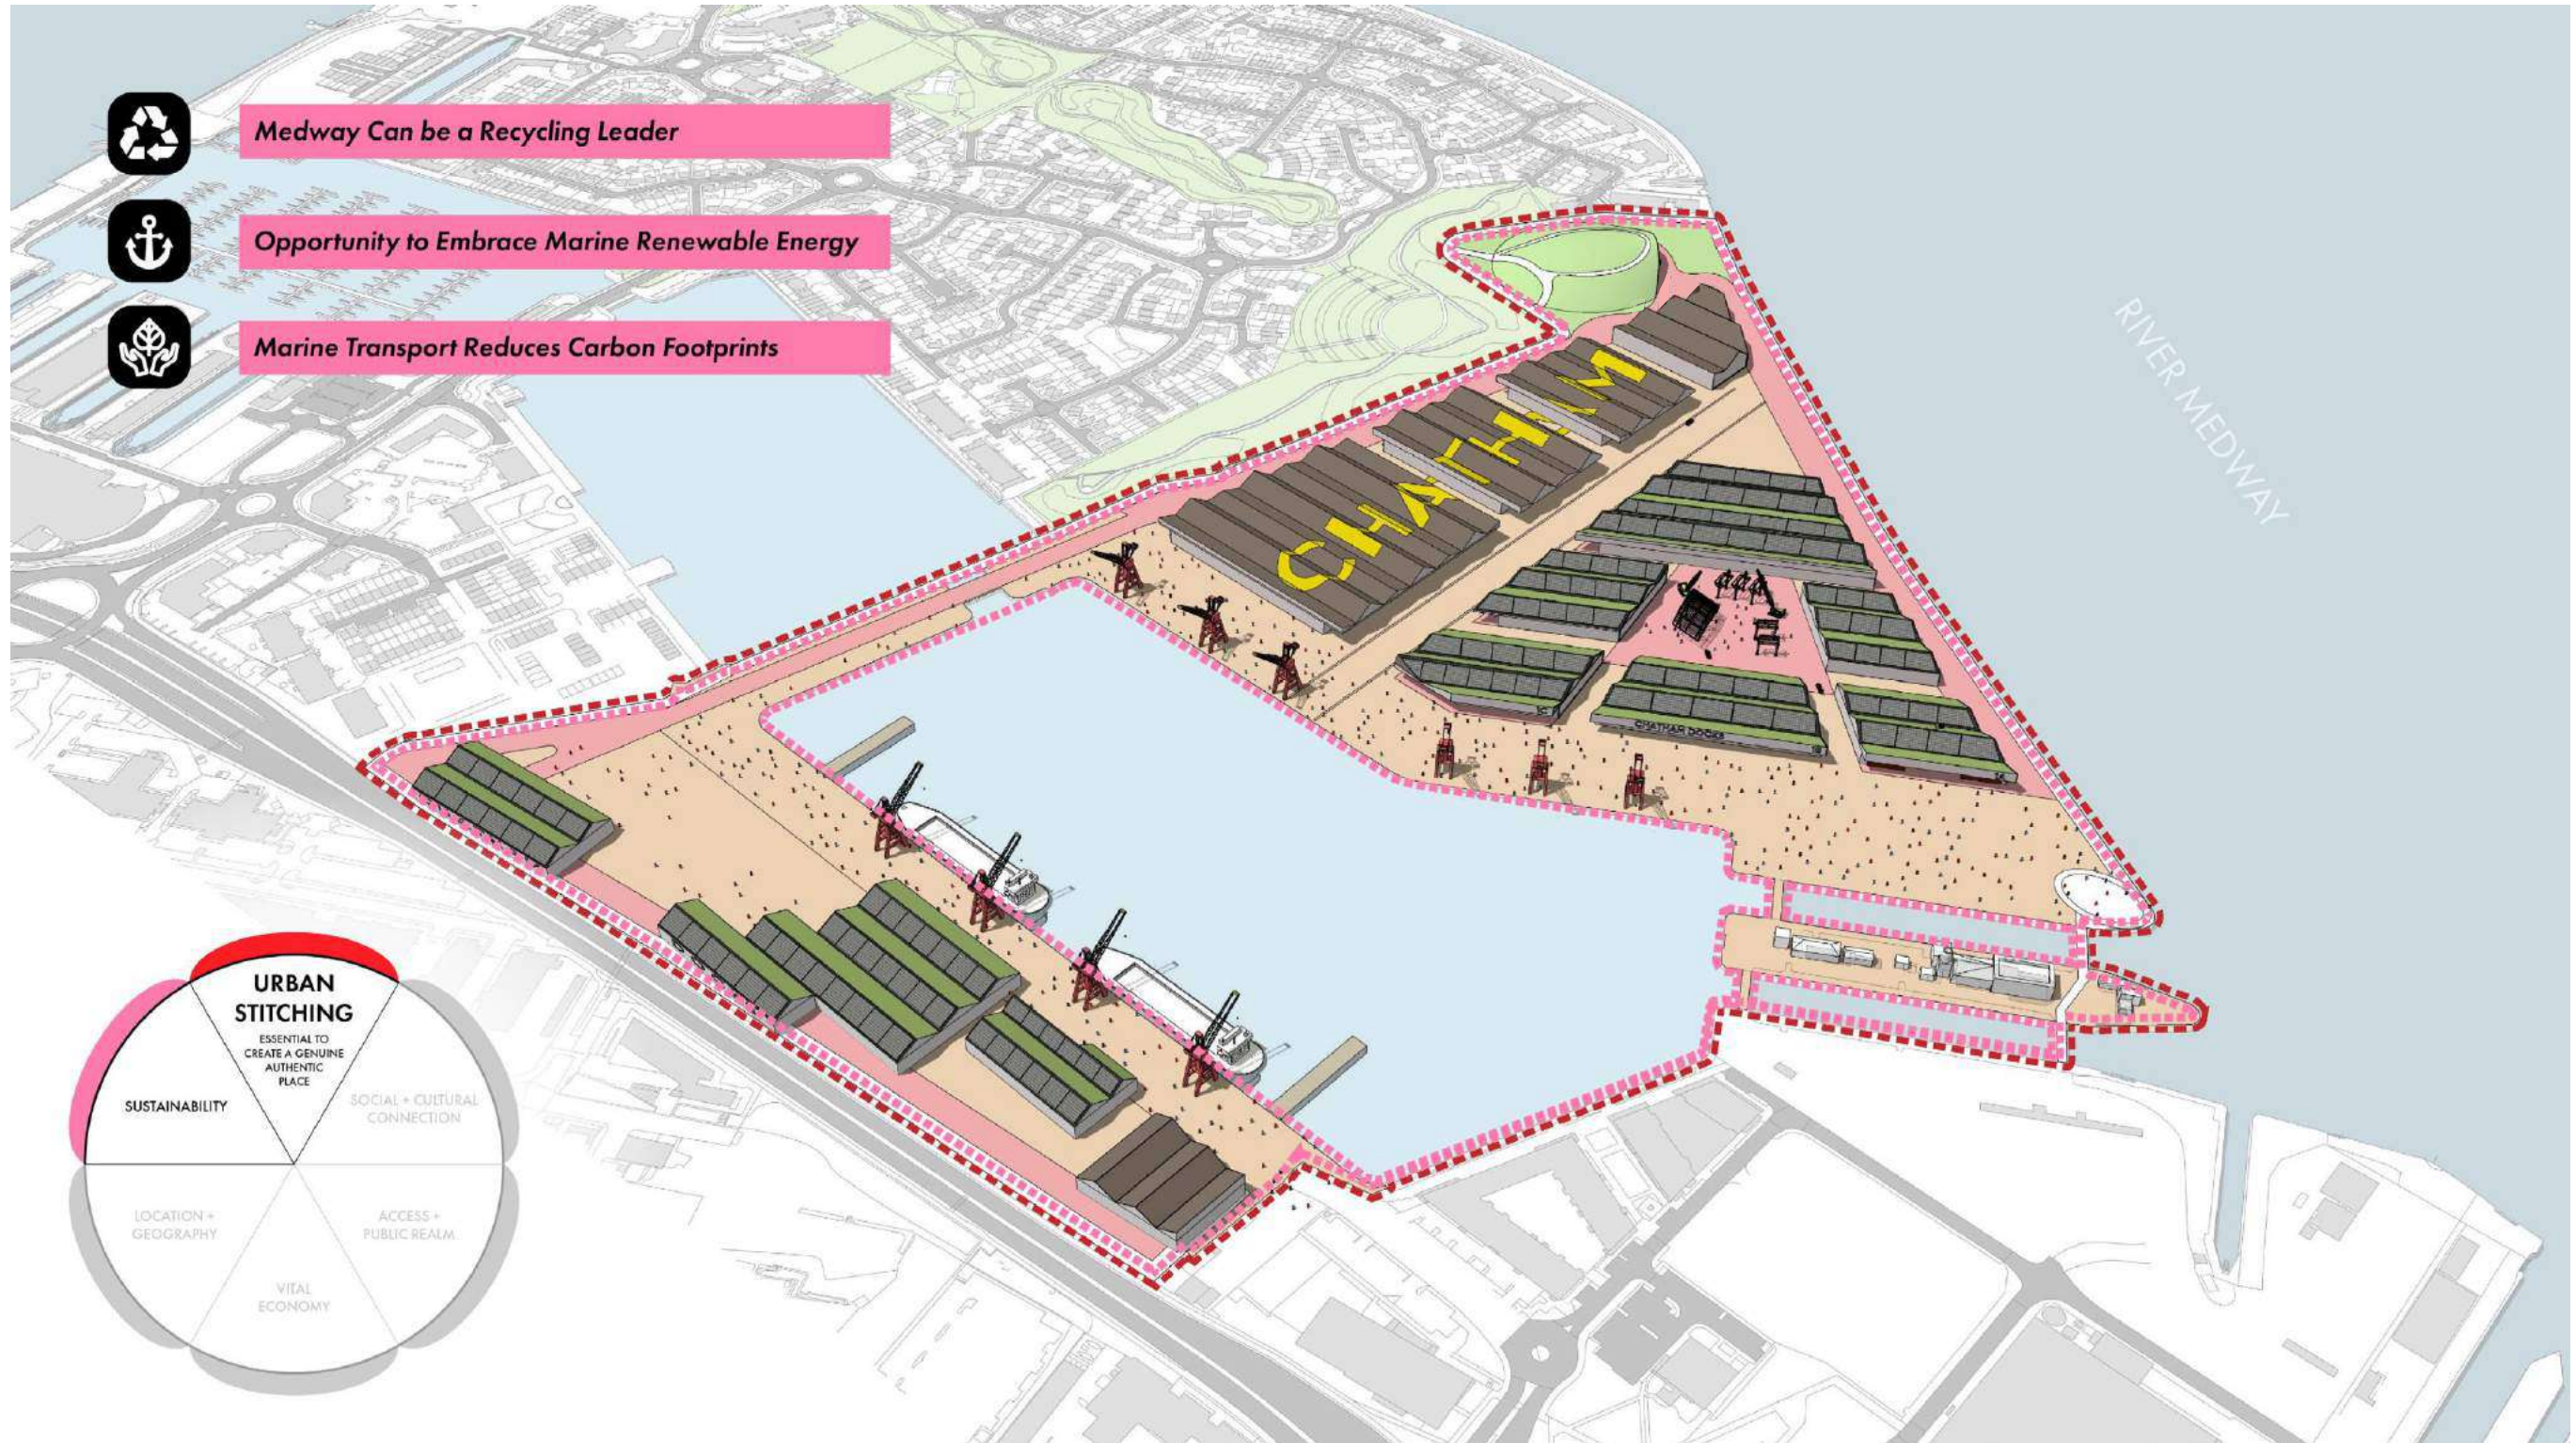



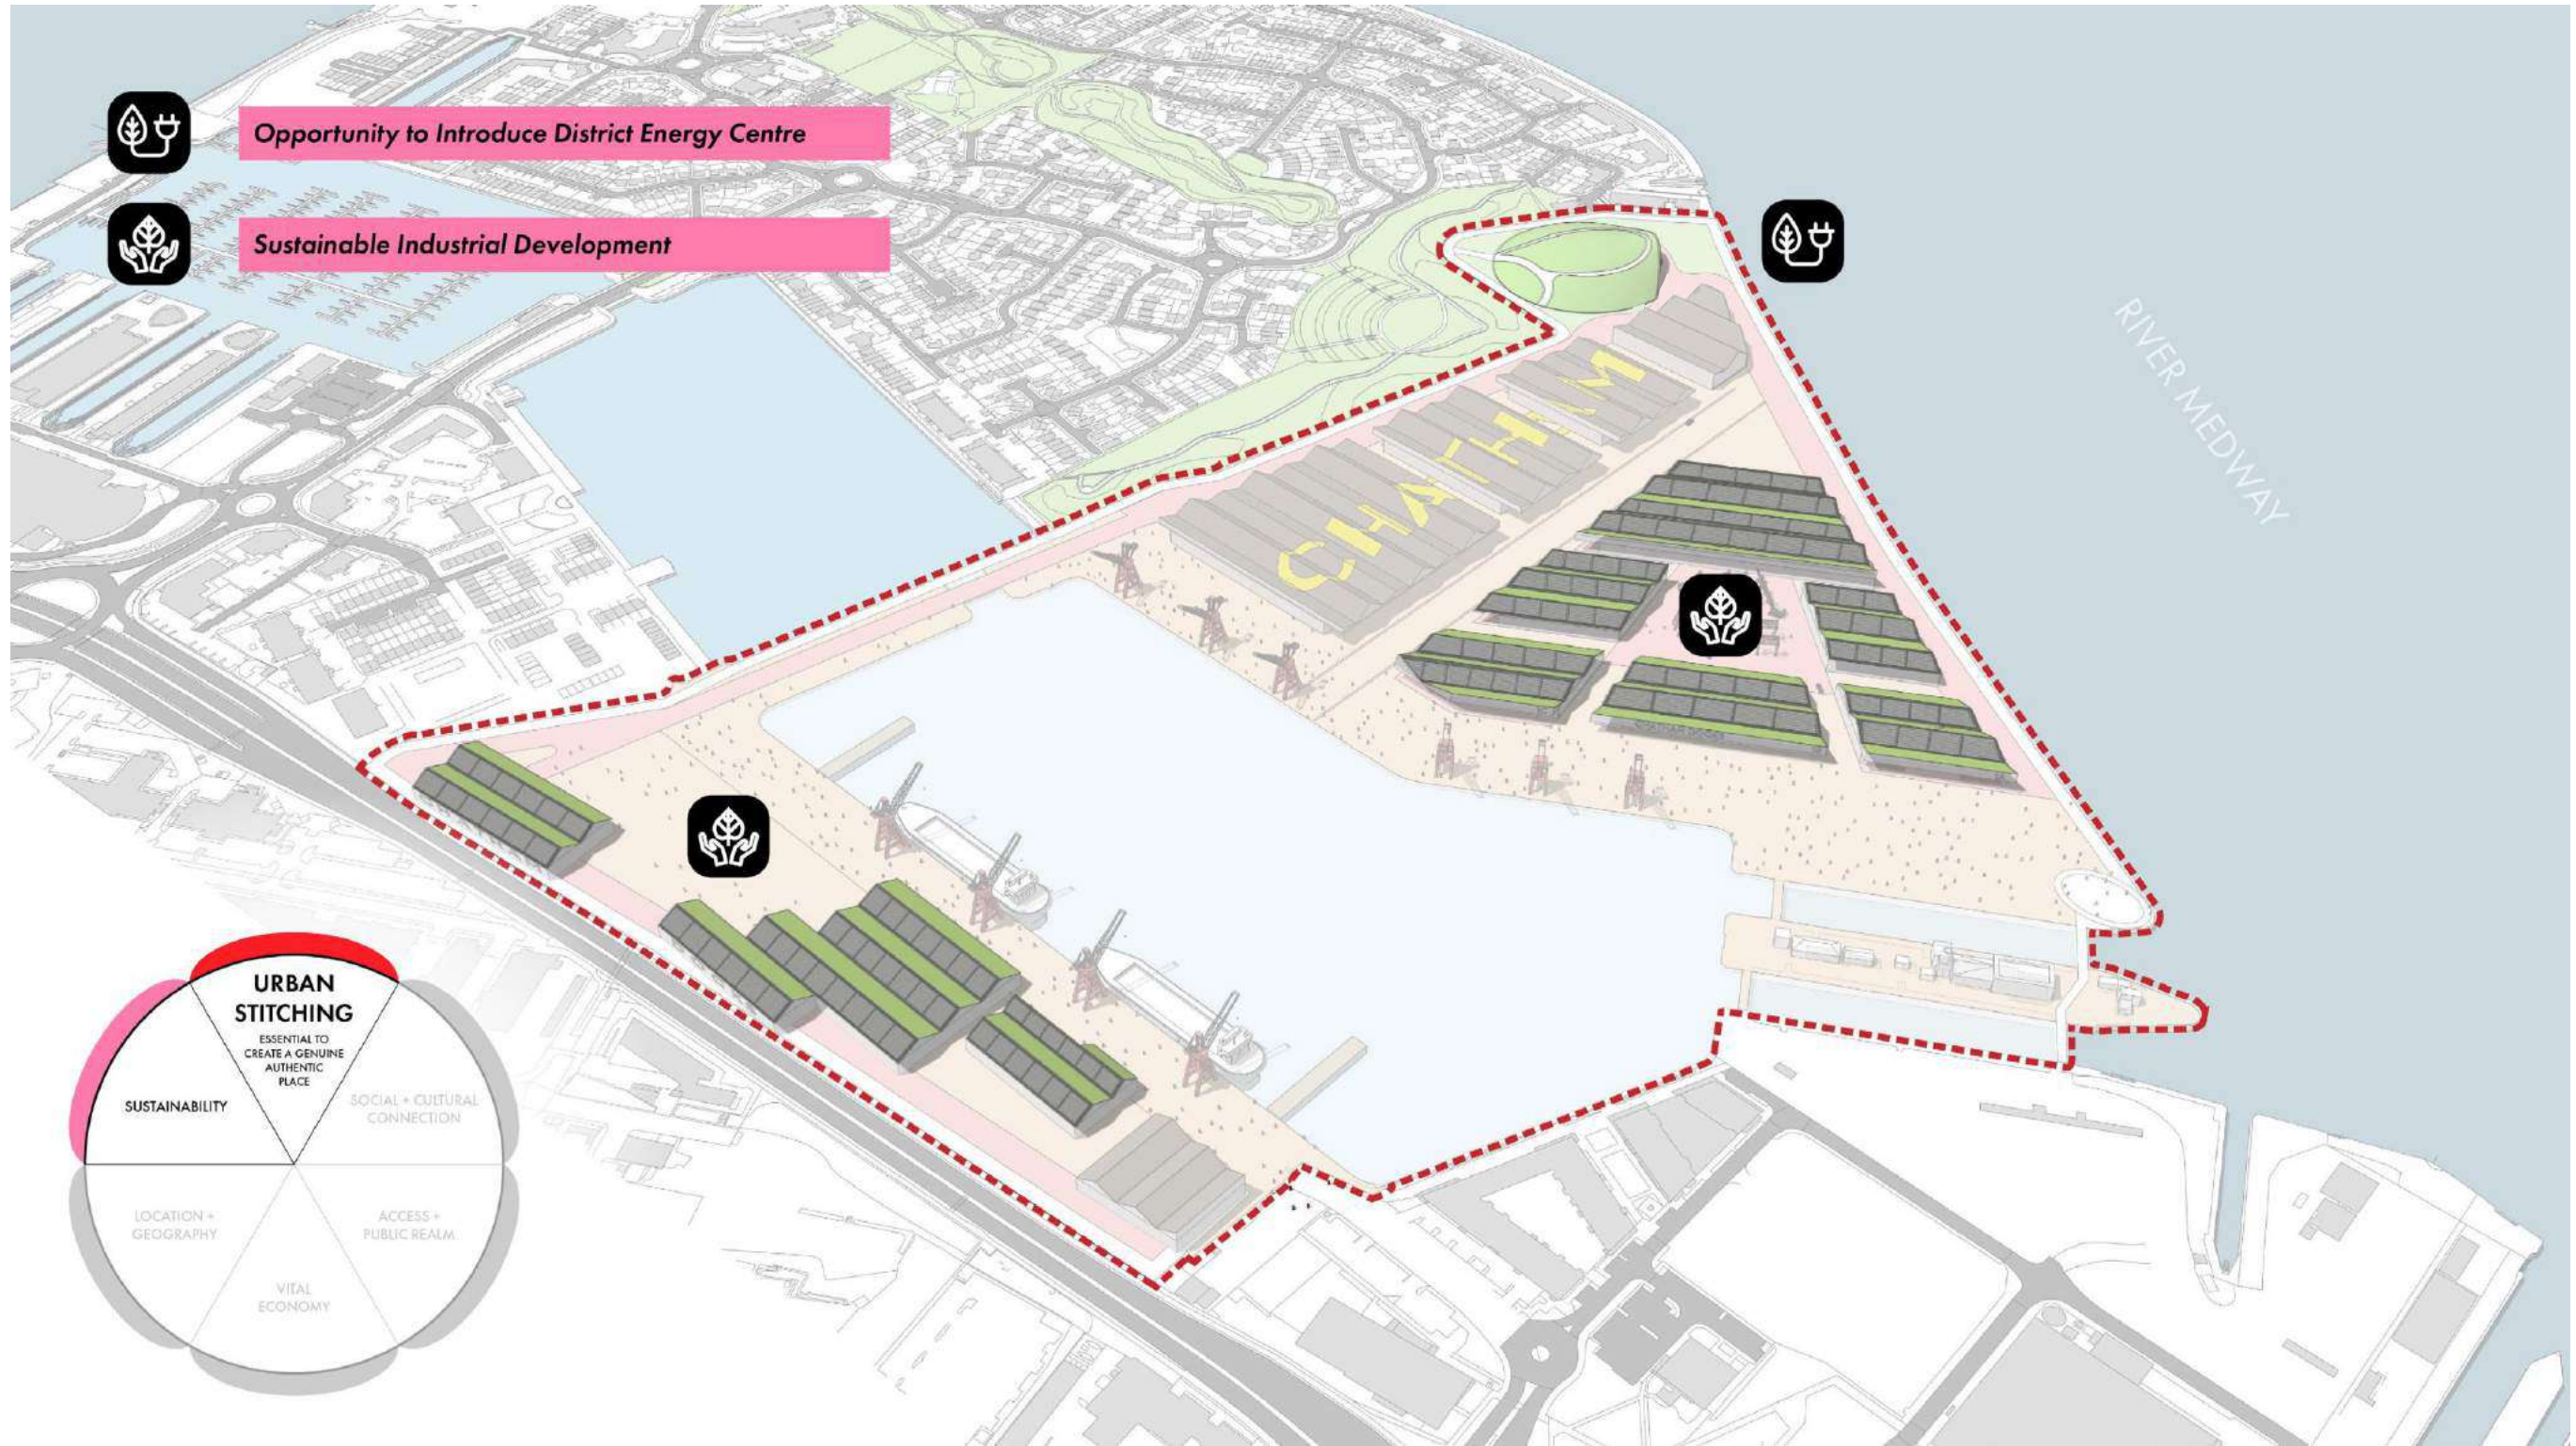

The Masterplan Vision

A Green Approach through Renewable Energy and Public Access to the River with a Green Pedestrian Route












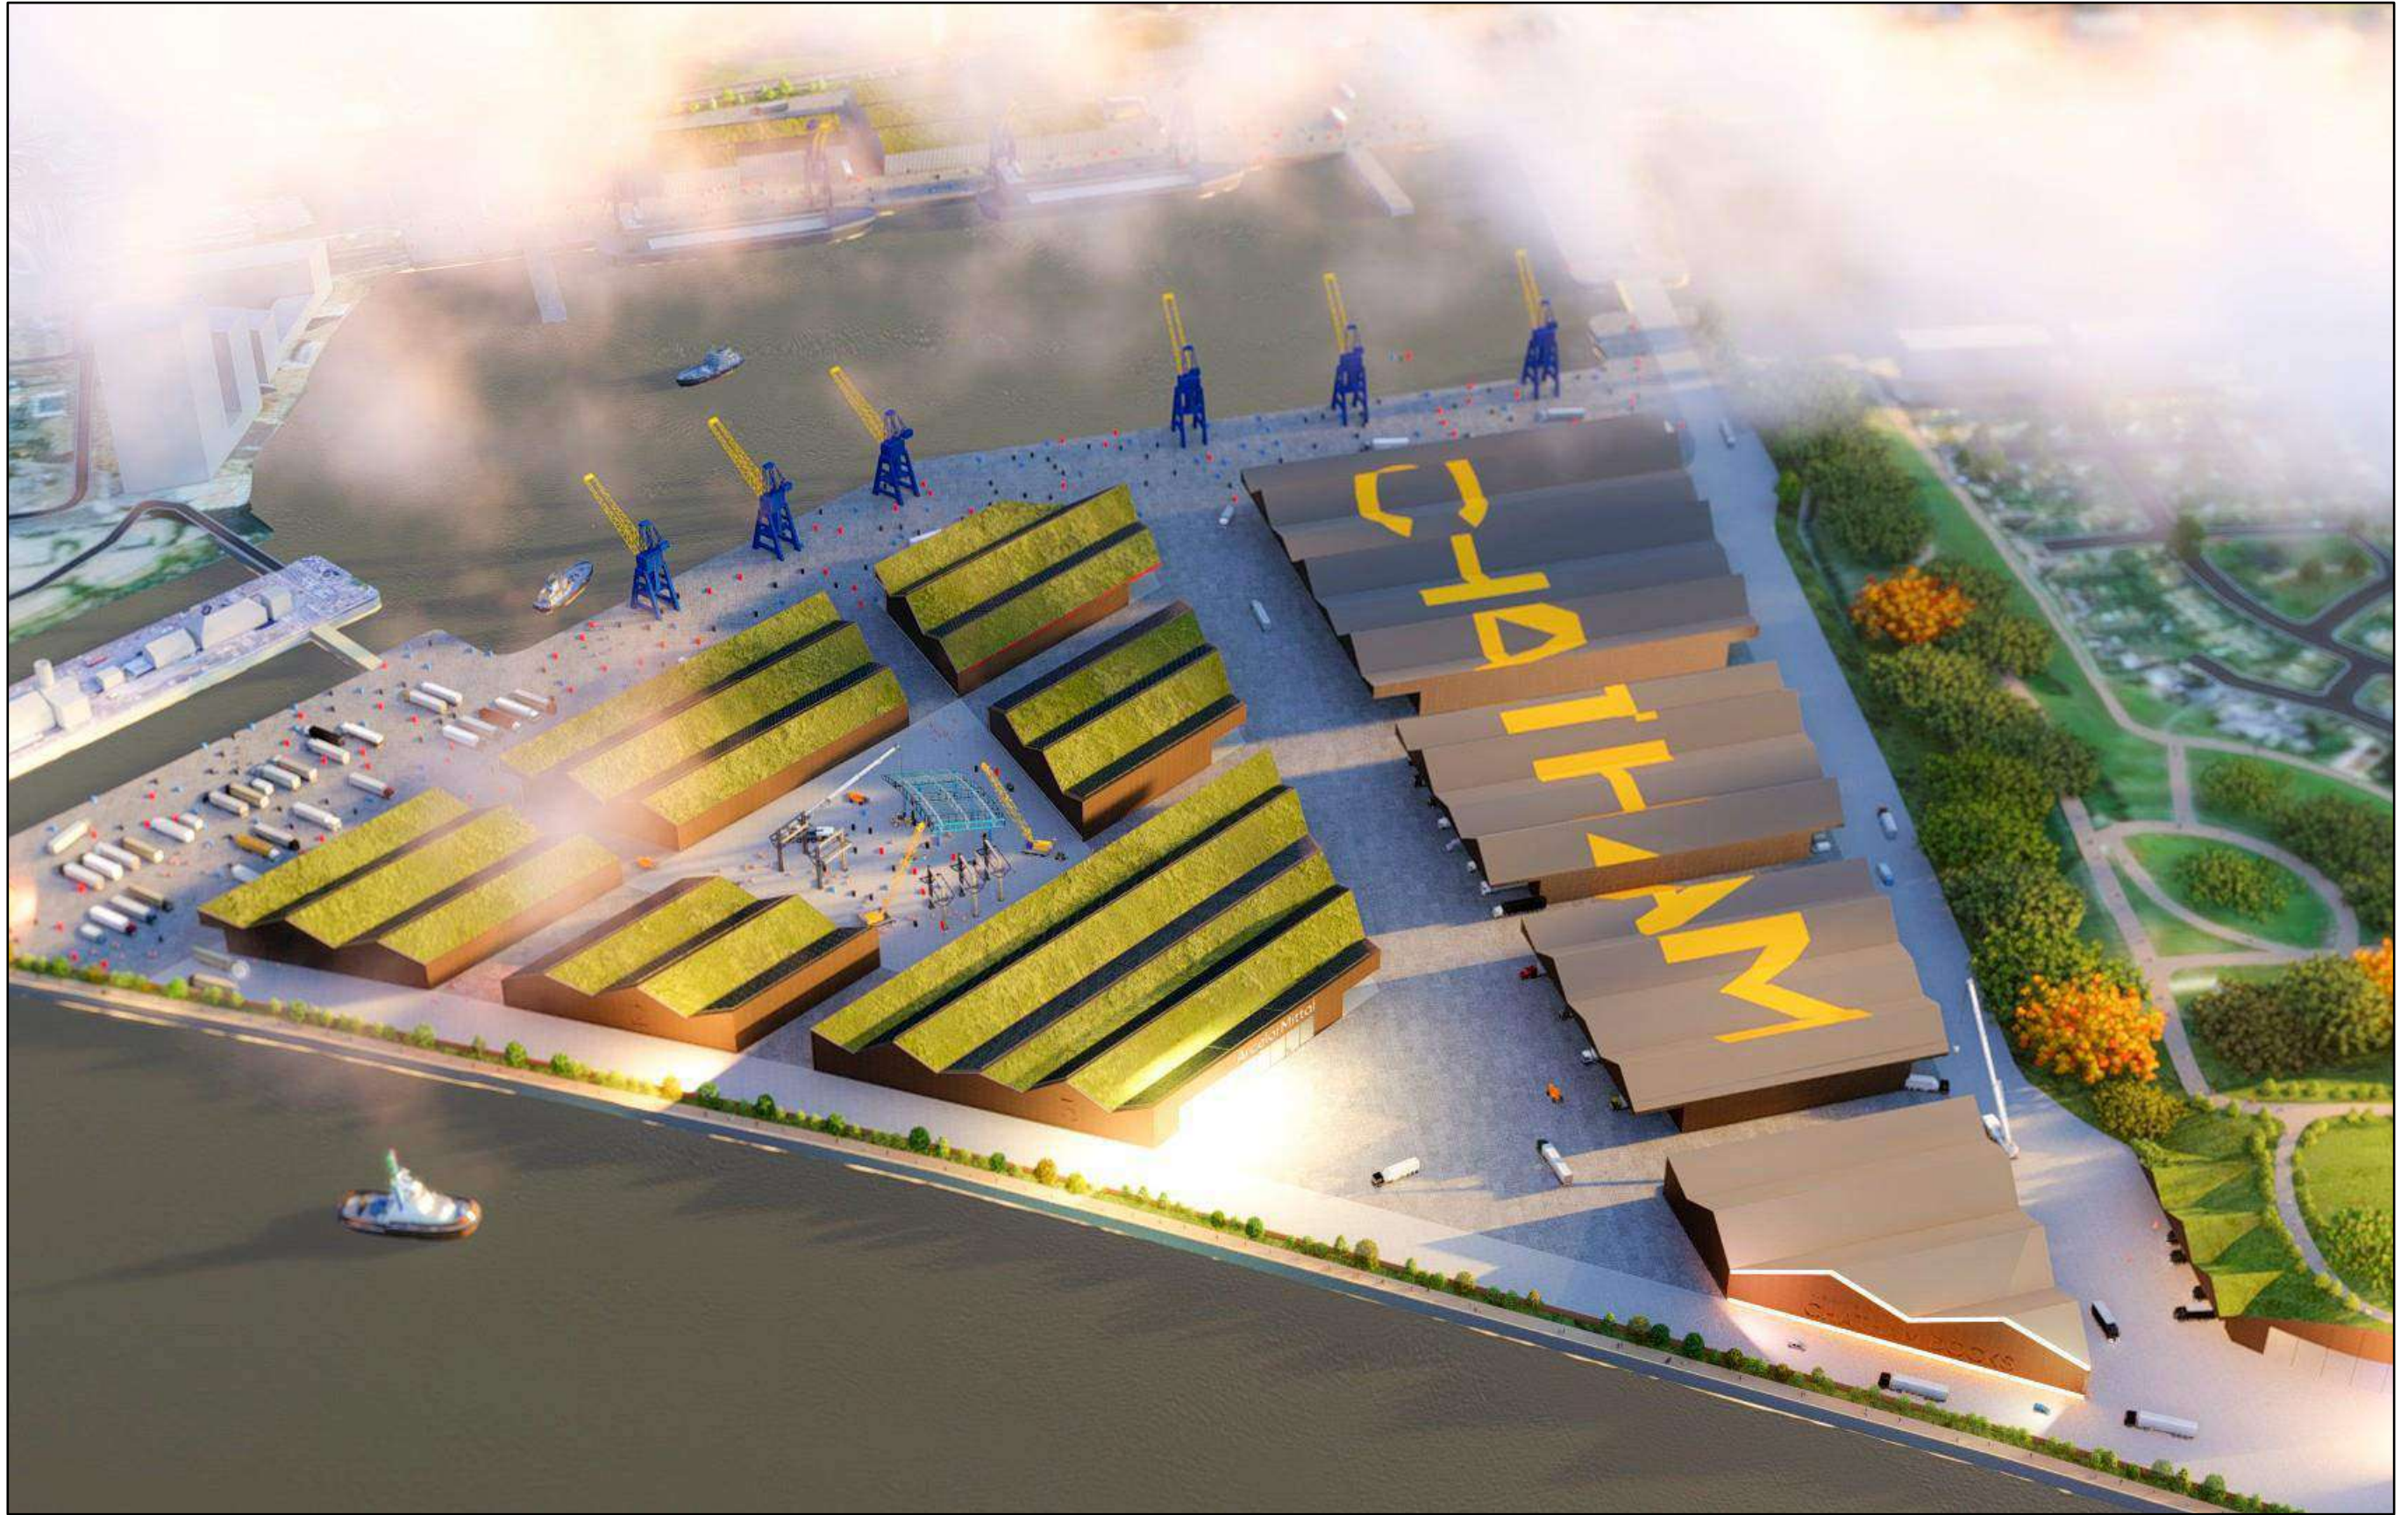




















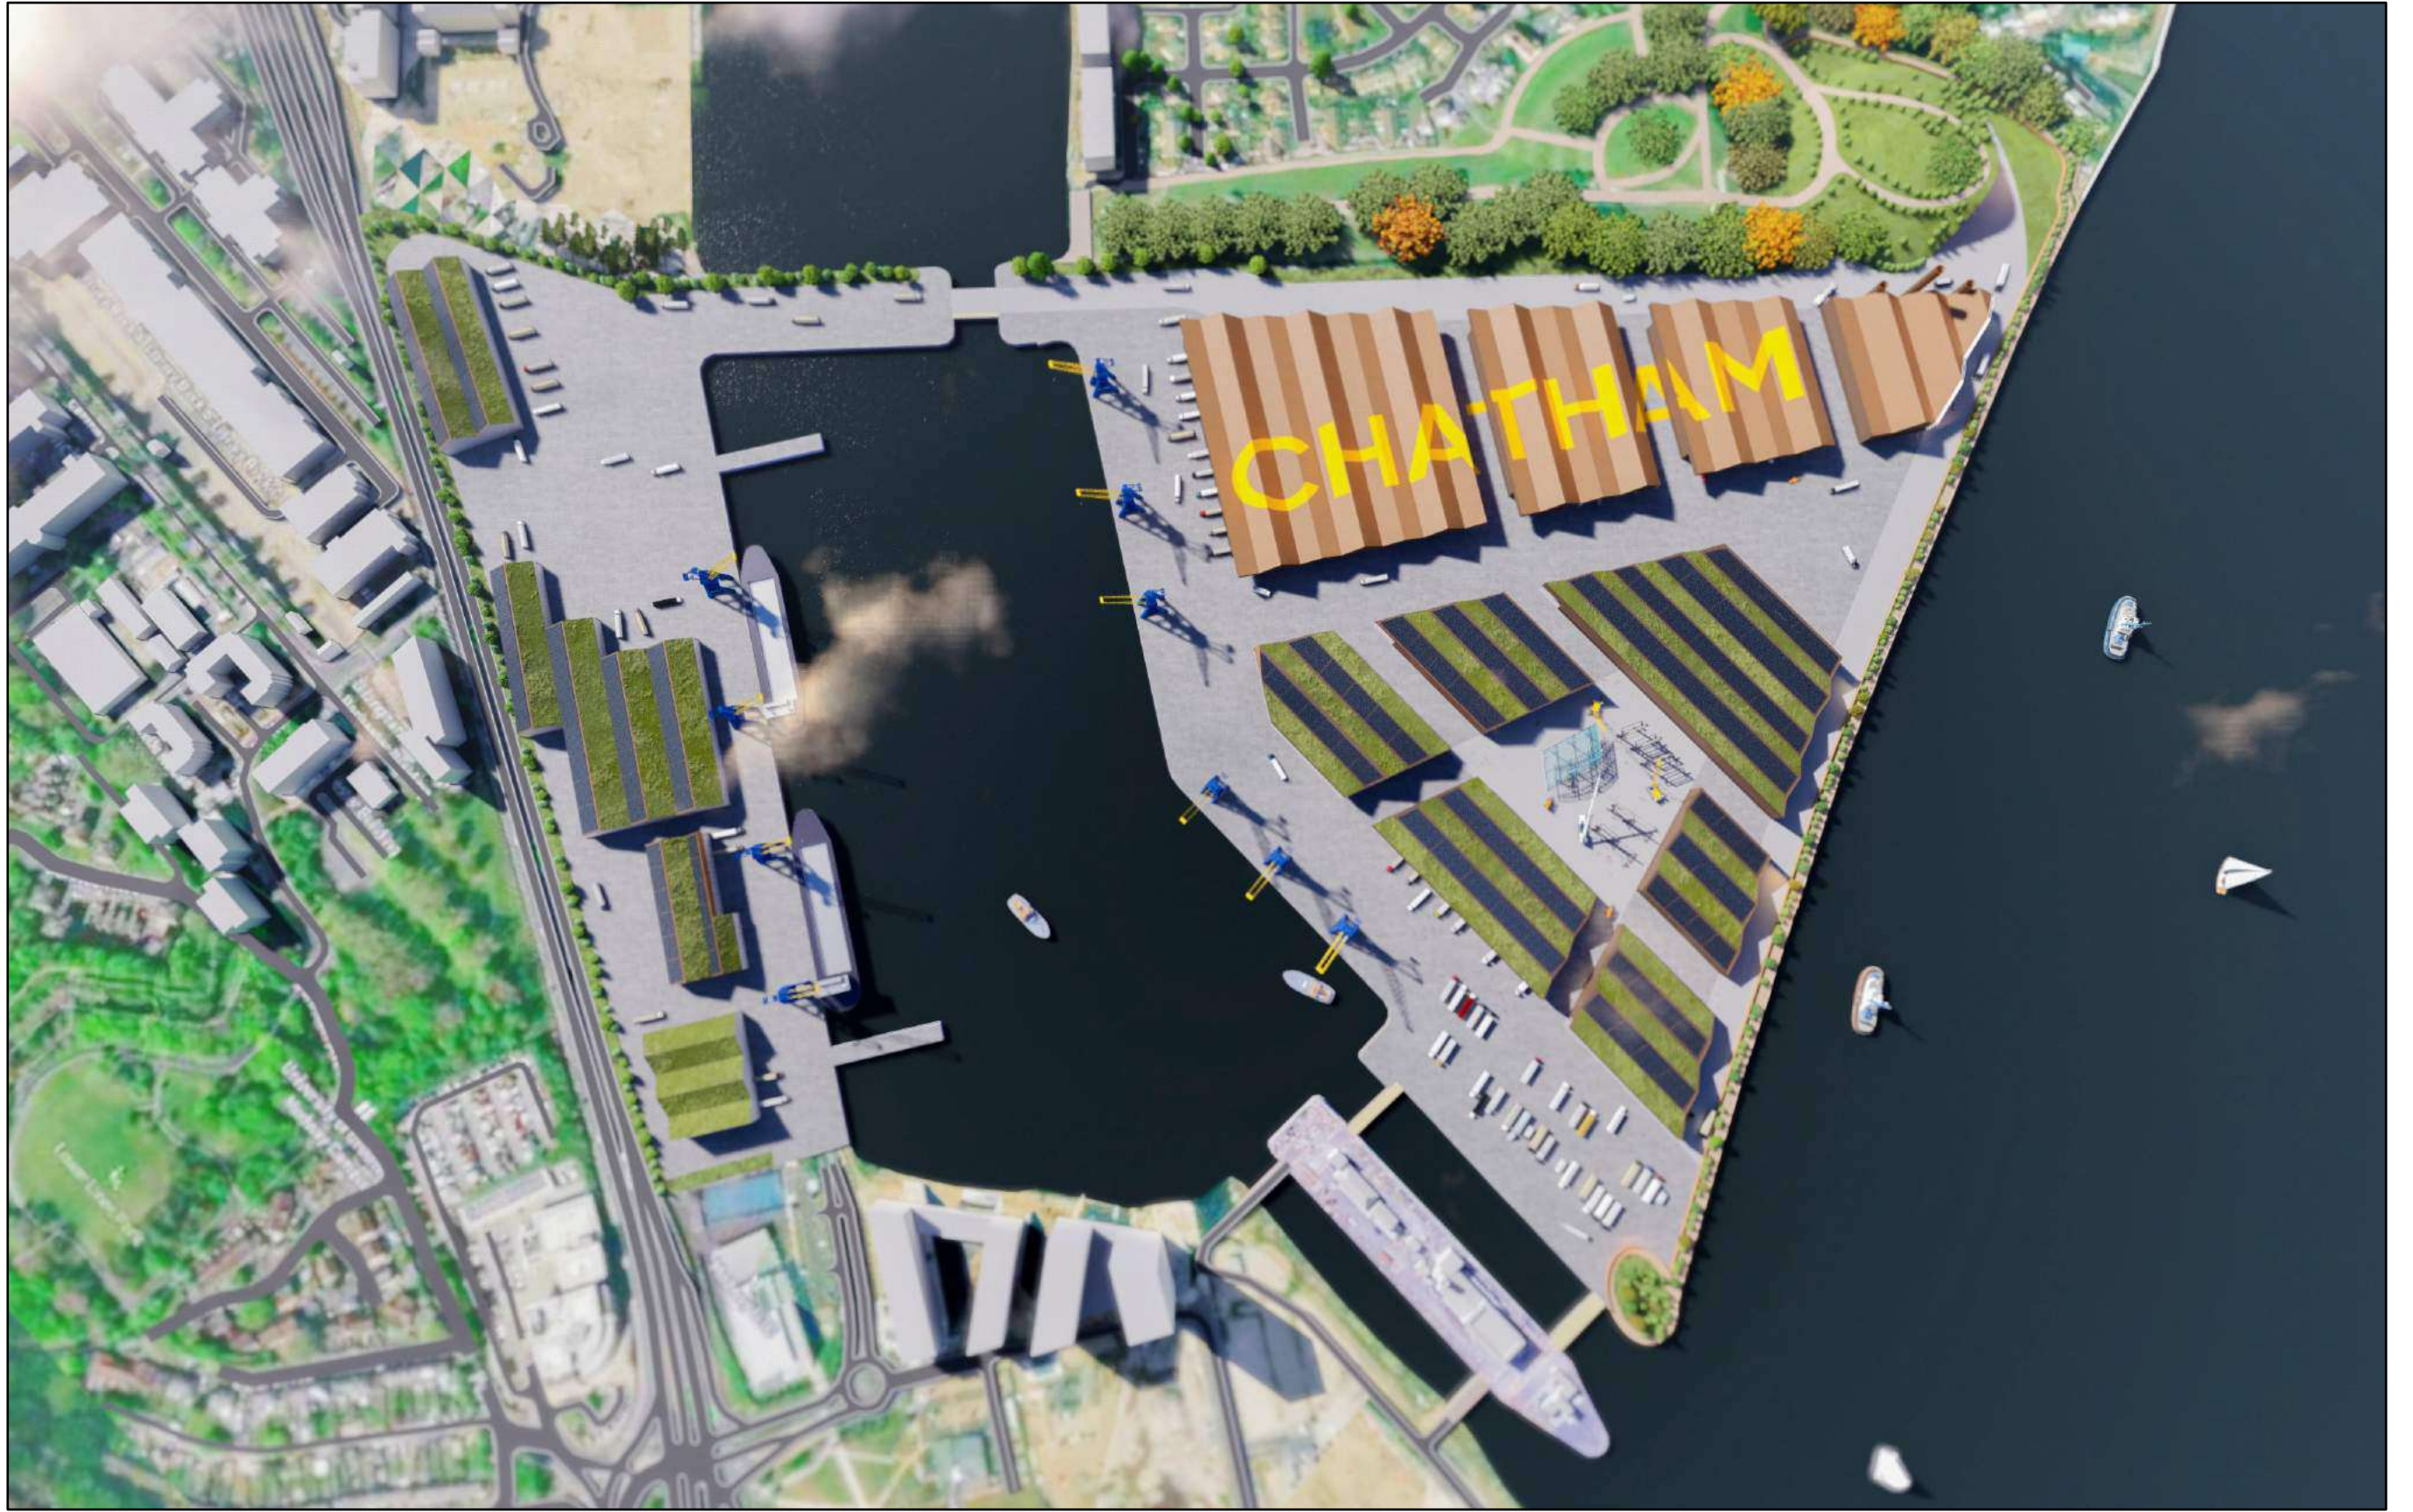



















Section 01  
1 : 1000

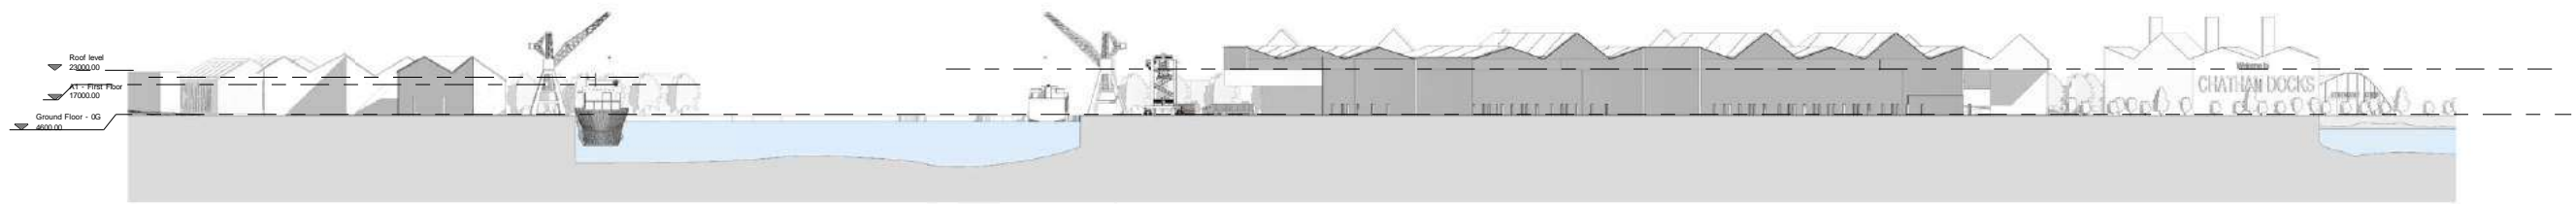

Section 02  
1 : 1000

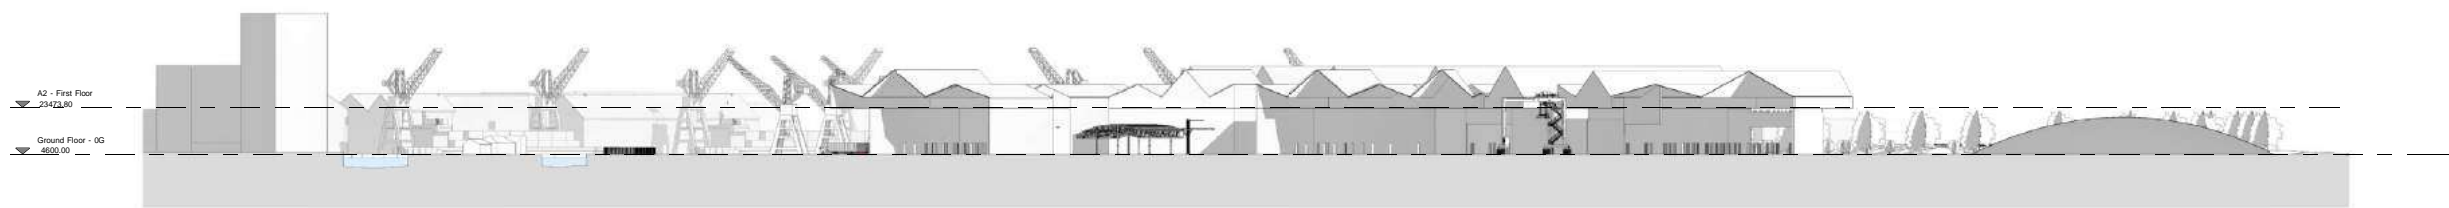

Section 03  
1 : 1000




# CHATHAM DOCKS

## Deliverability







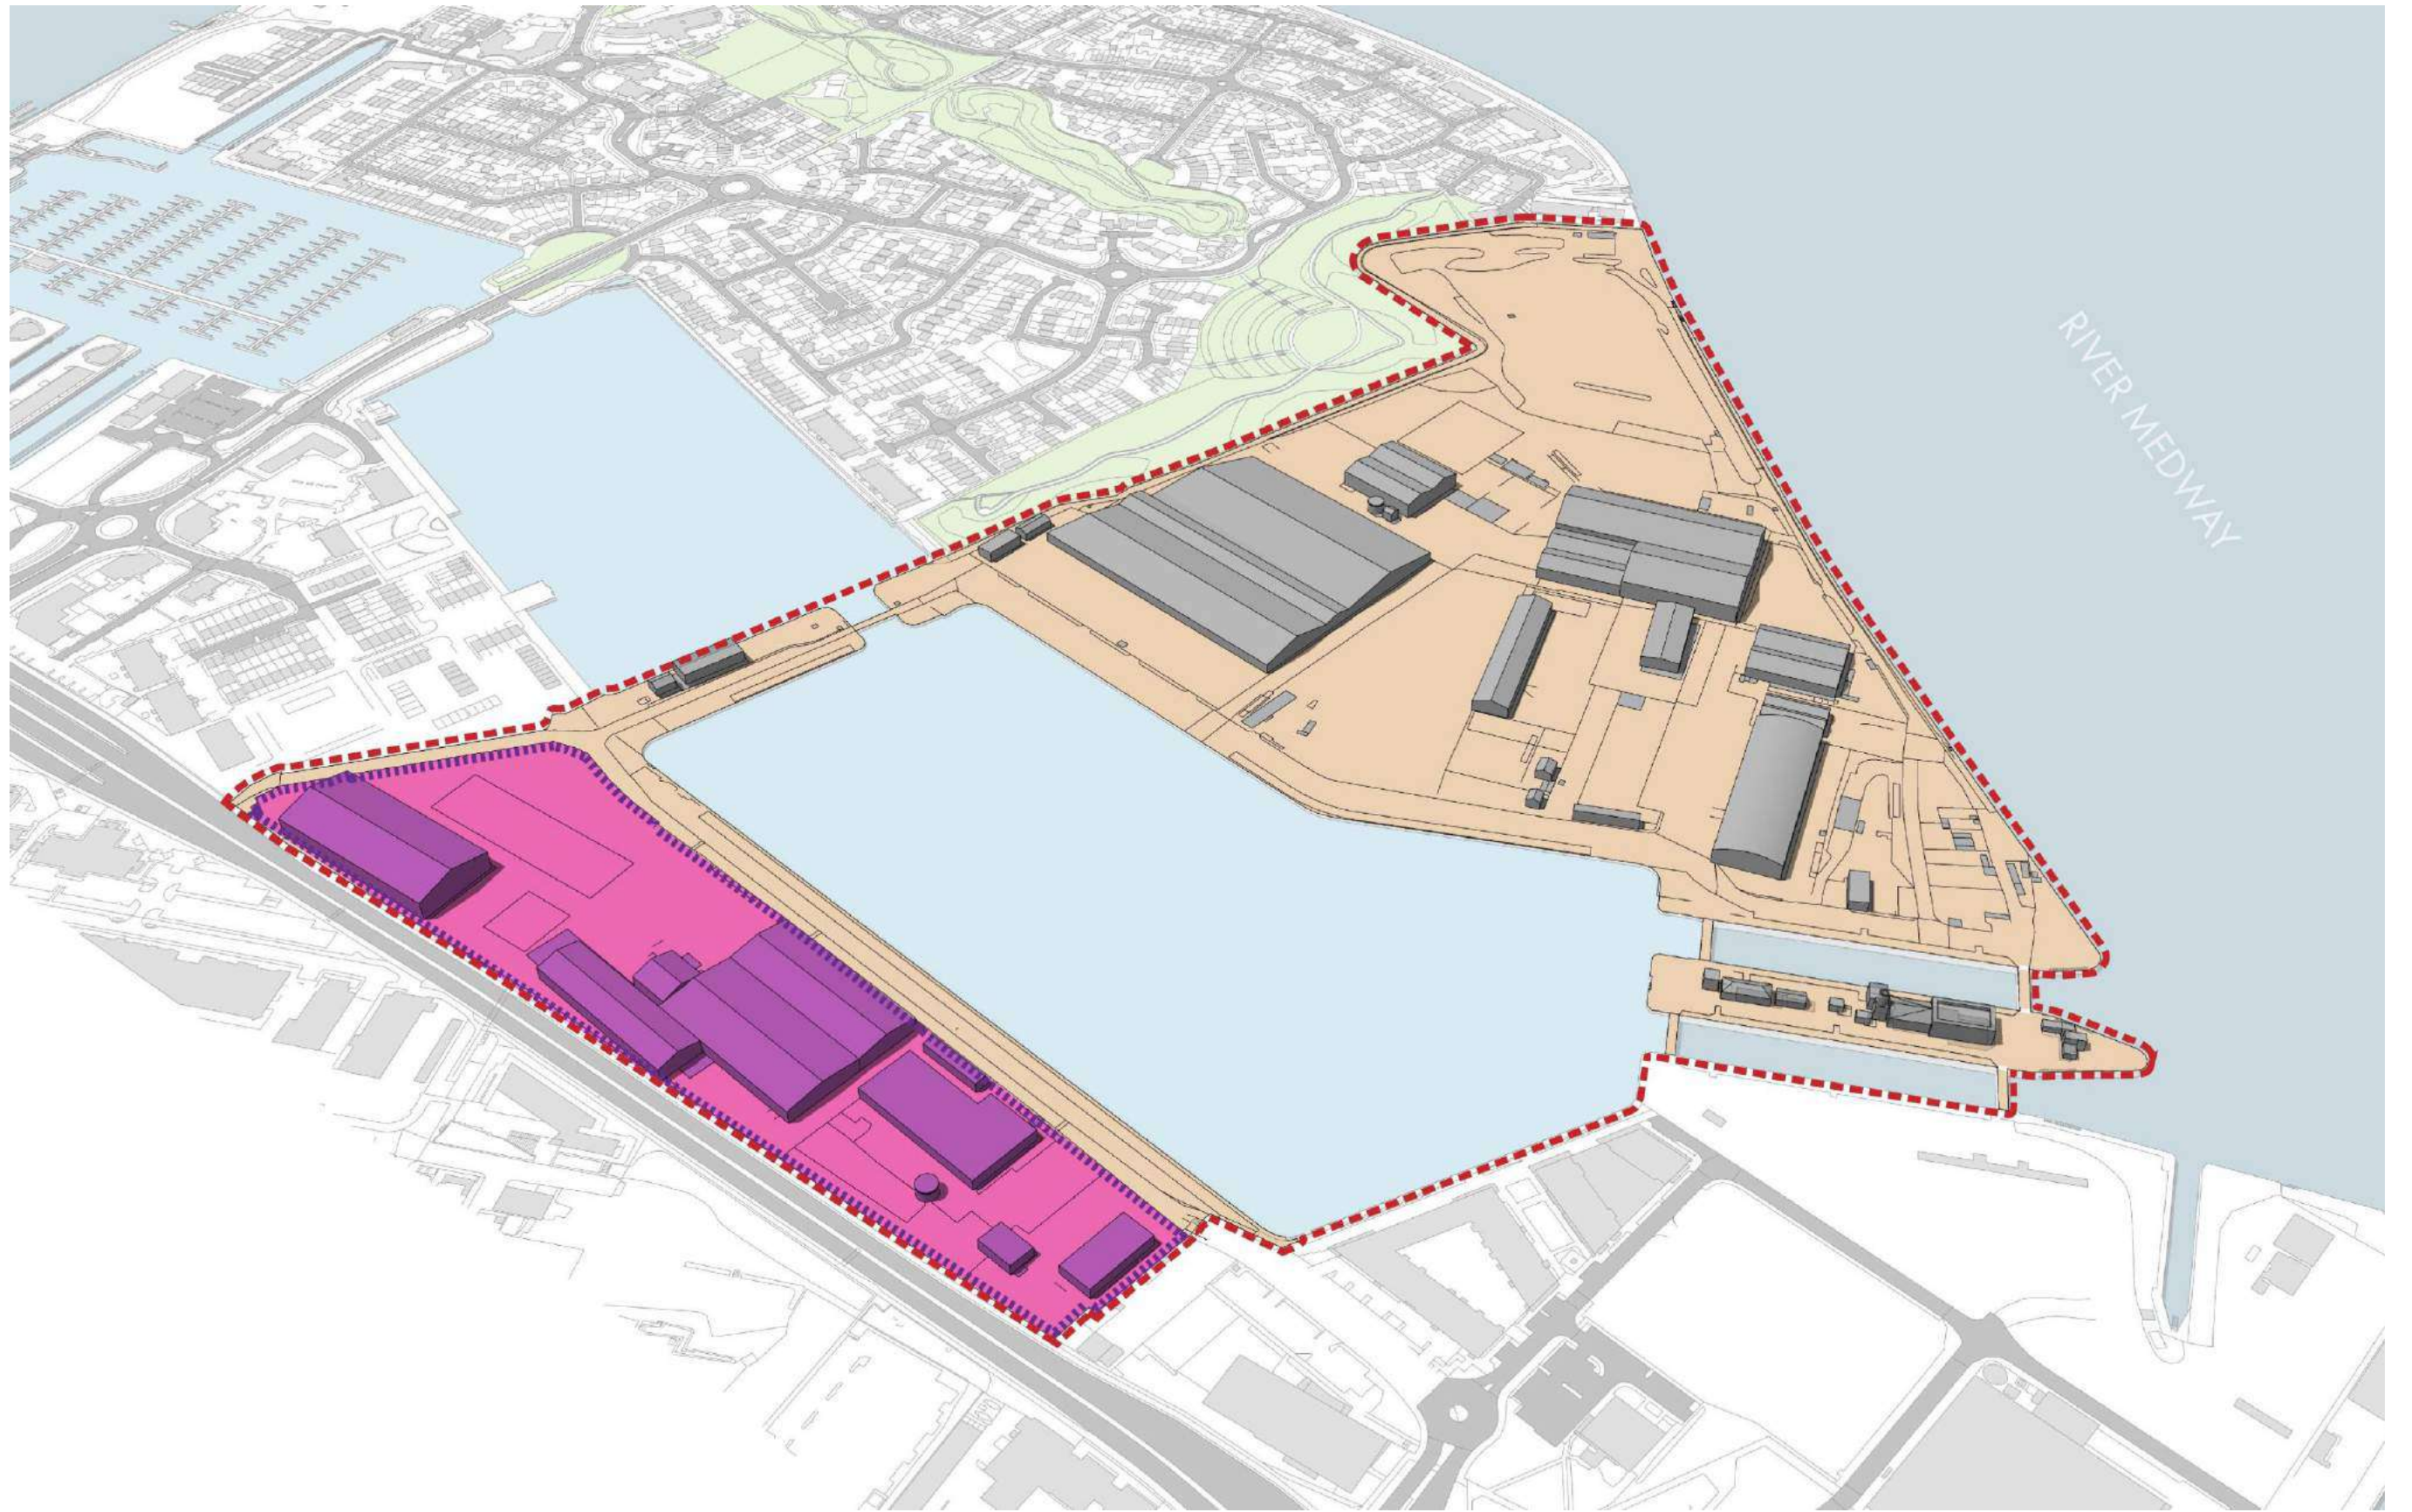

Existing Buildings to be Maintained






Existing Buildings to be Maintained









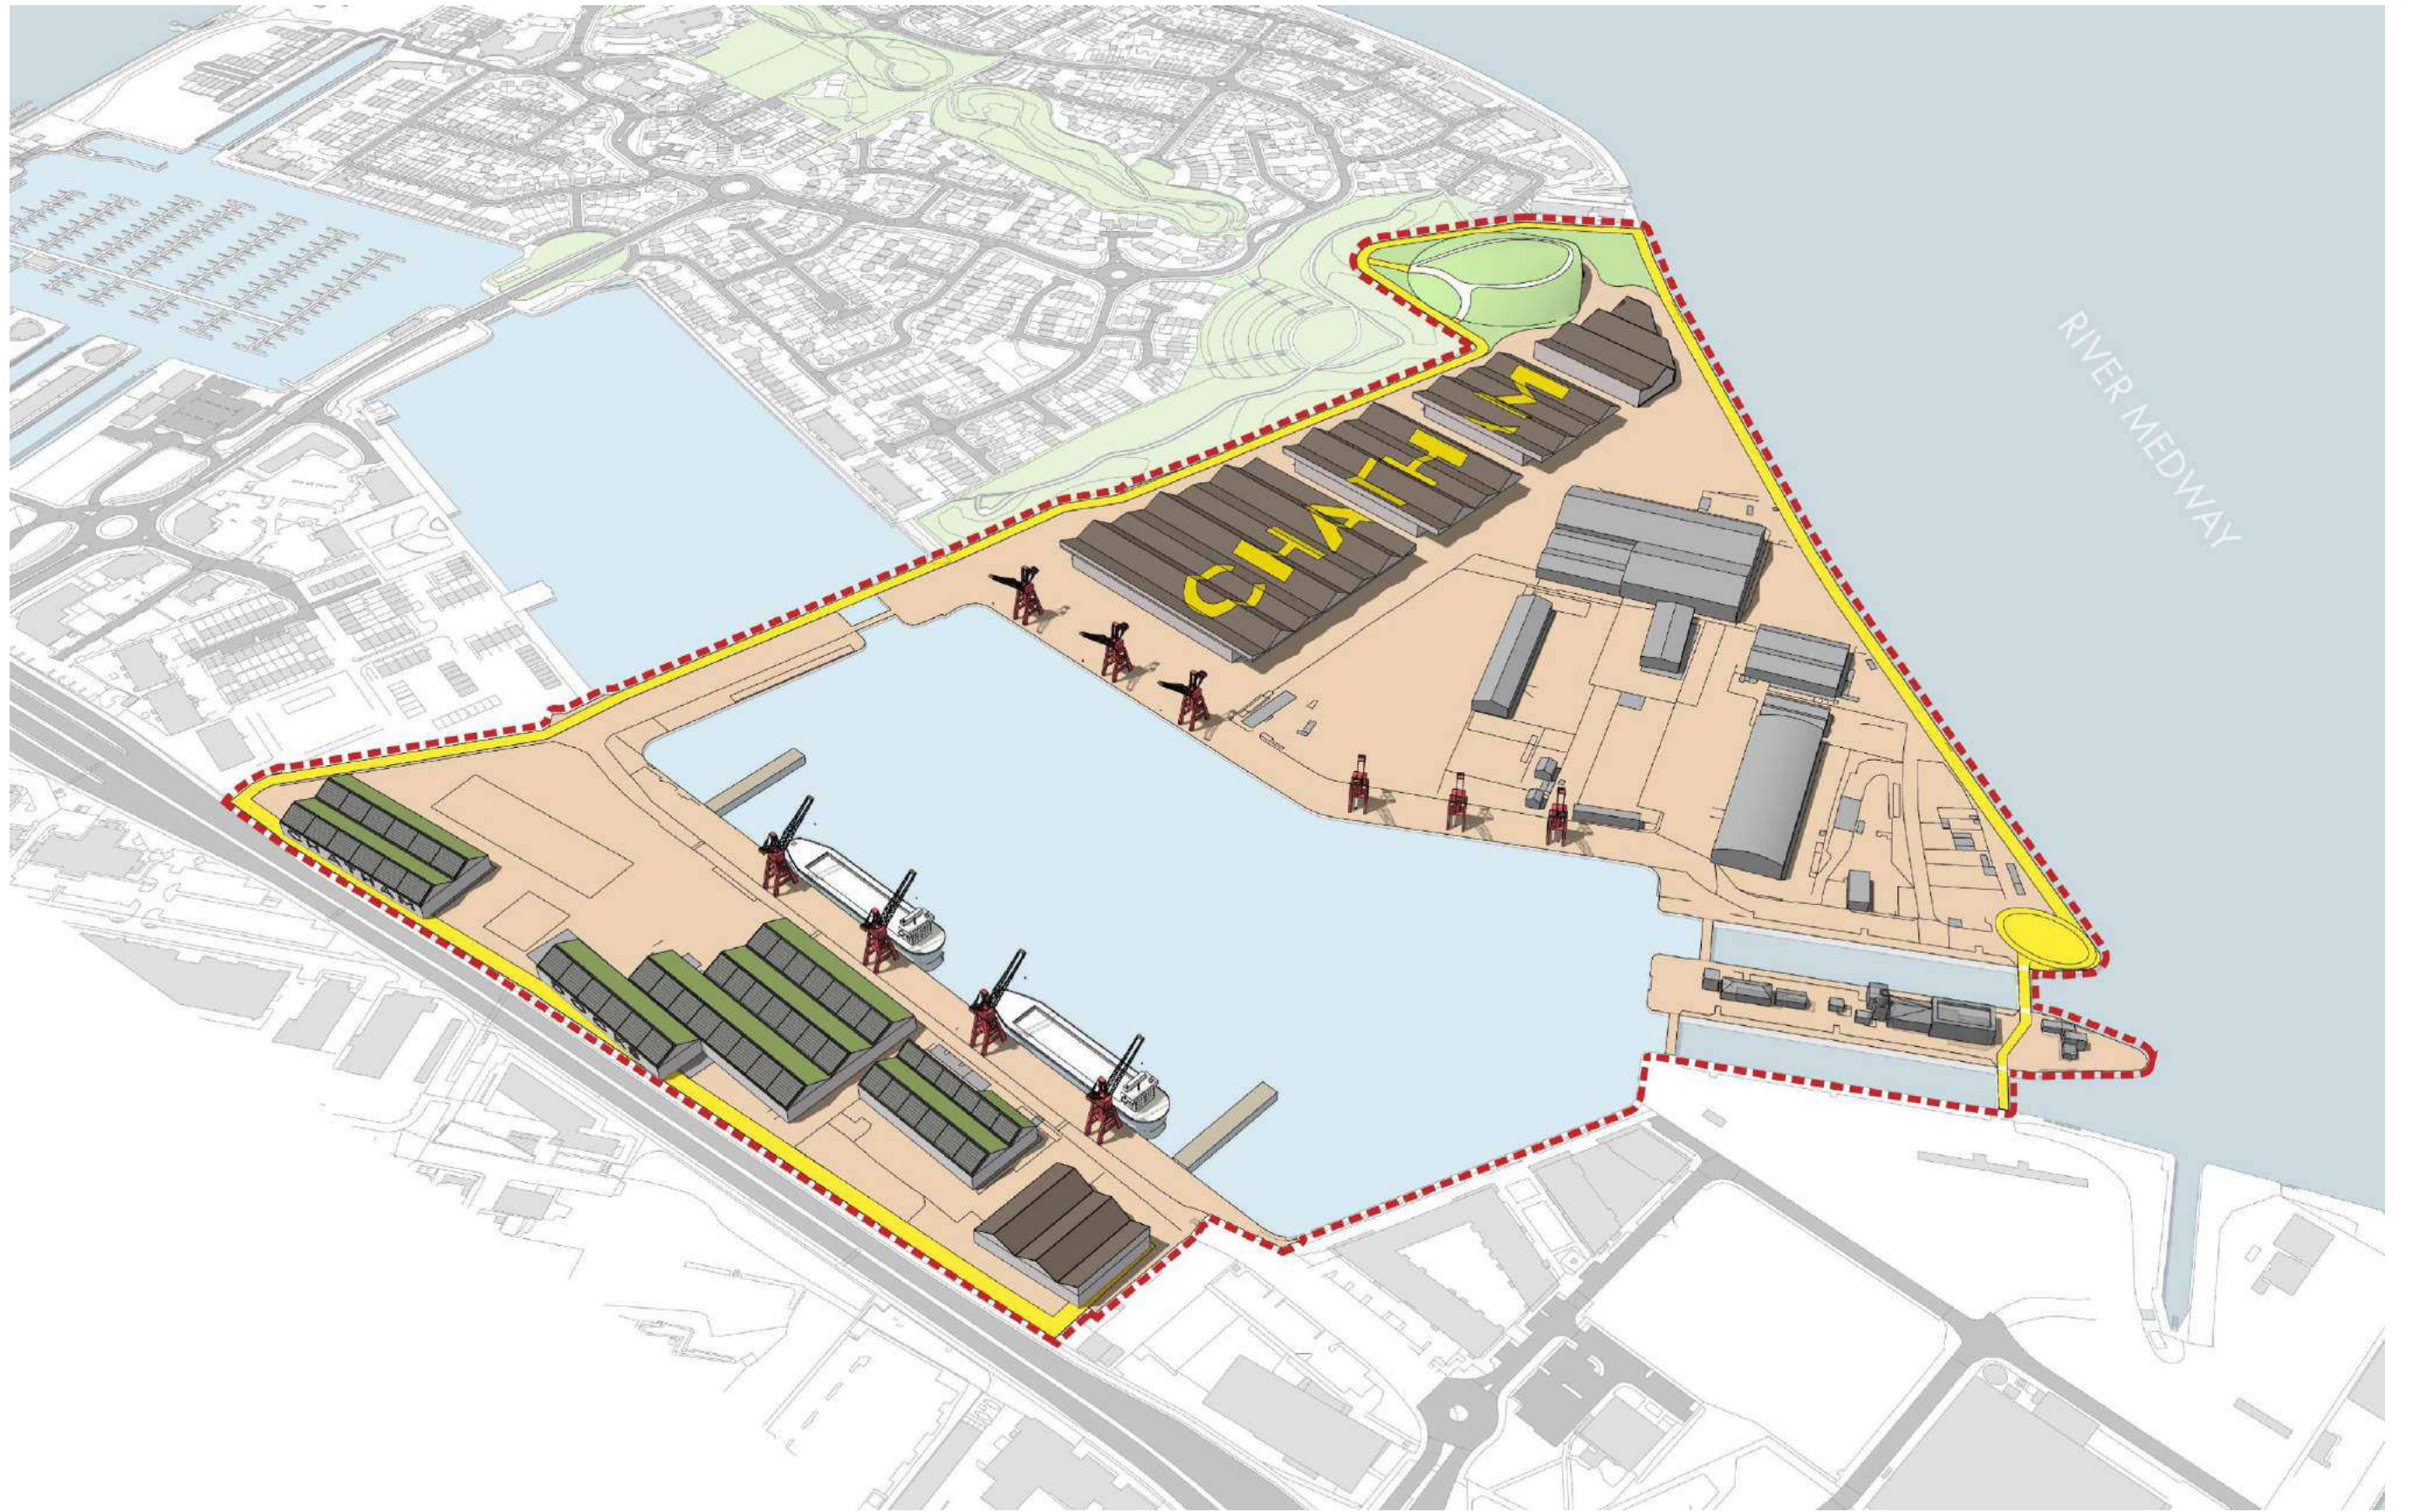



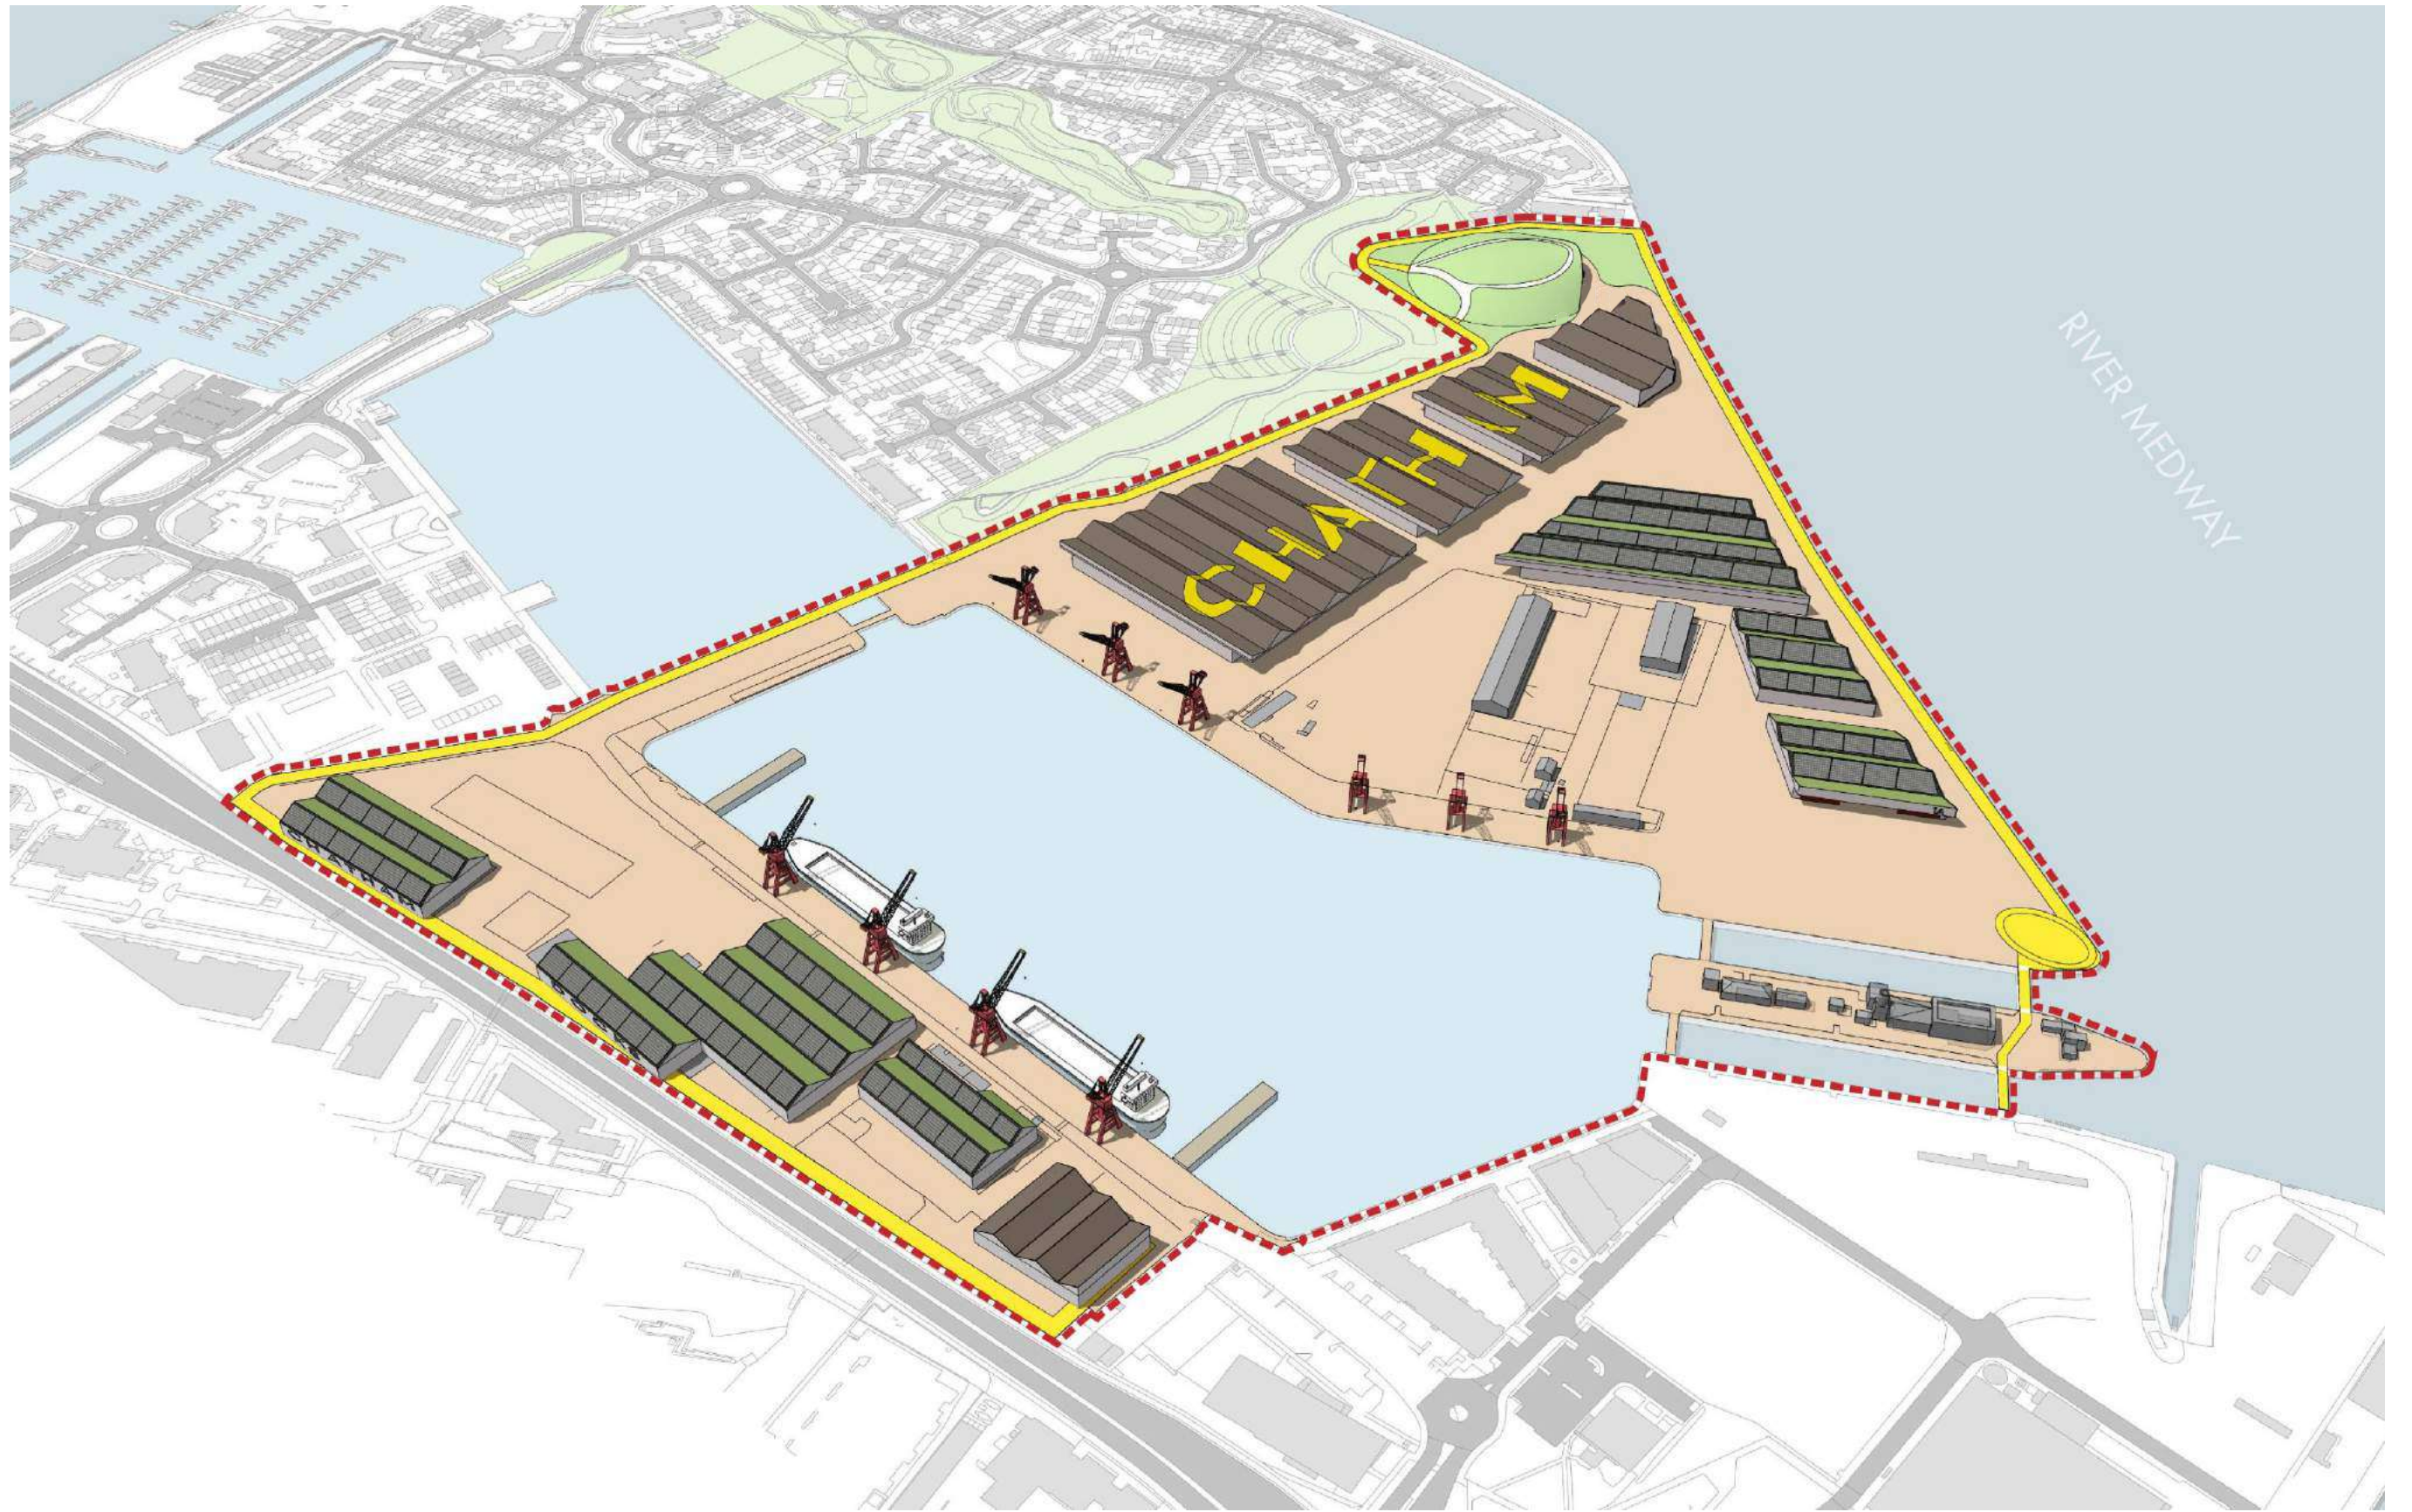



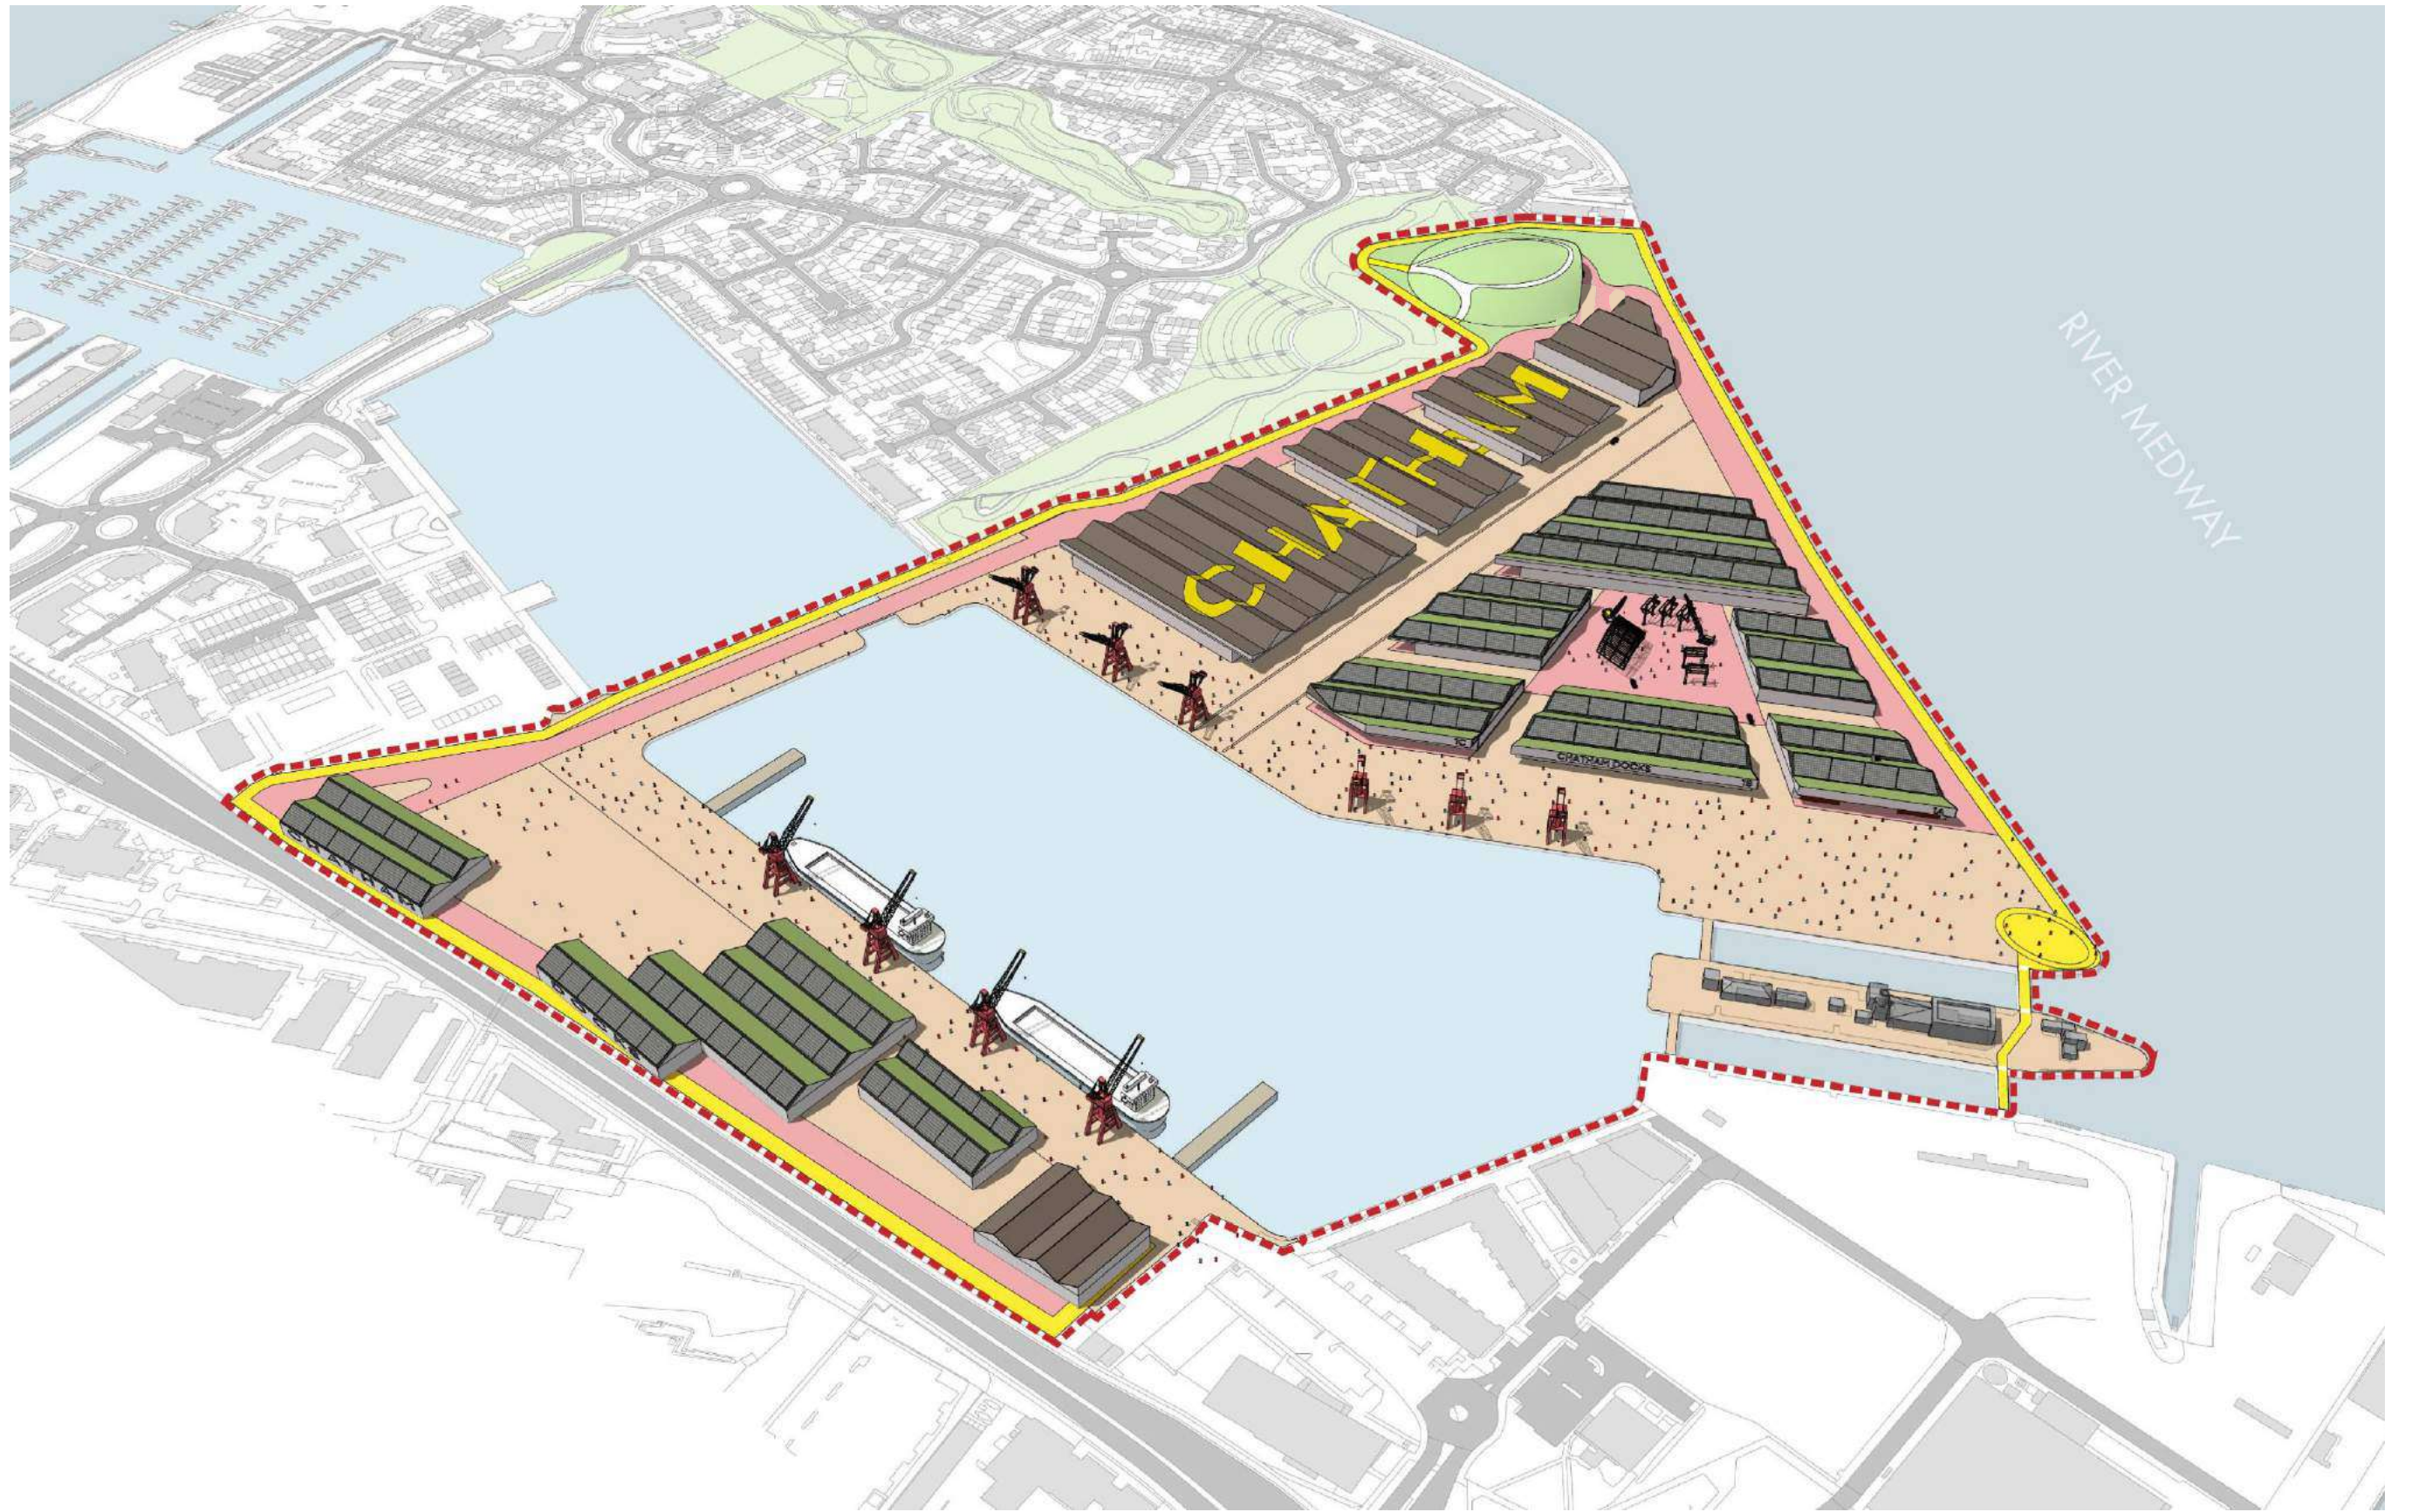



In Excess of **ONE**  
million Sq/ft of  
Employment Space  
Created





Site Plan  
Ground Floor Plan





Site Plan  
Mezanine Plan











