



TRAFFIC CALMING CIRCLE LANDSCAPING
SCALE 1"=10'-0"

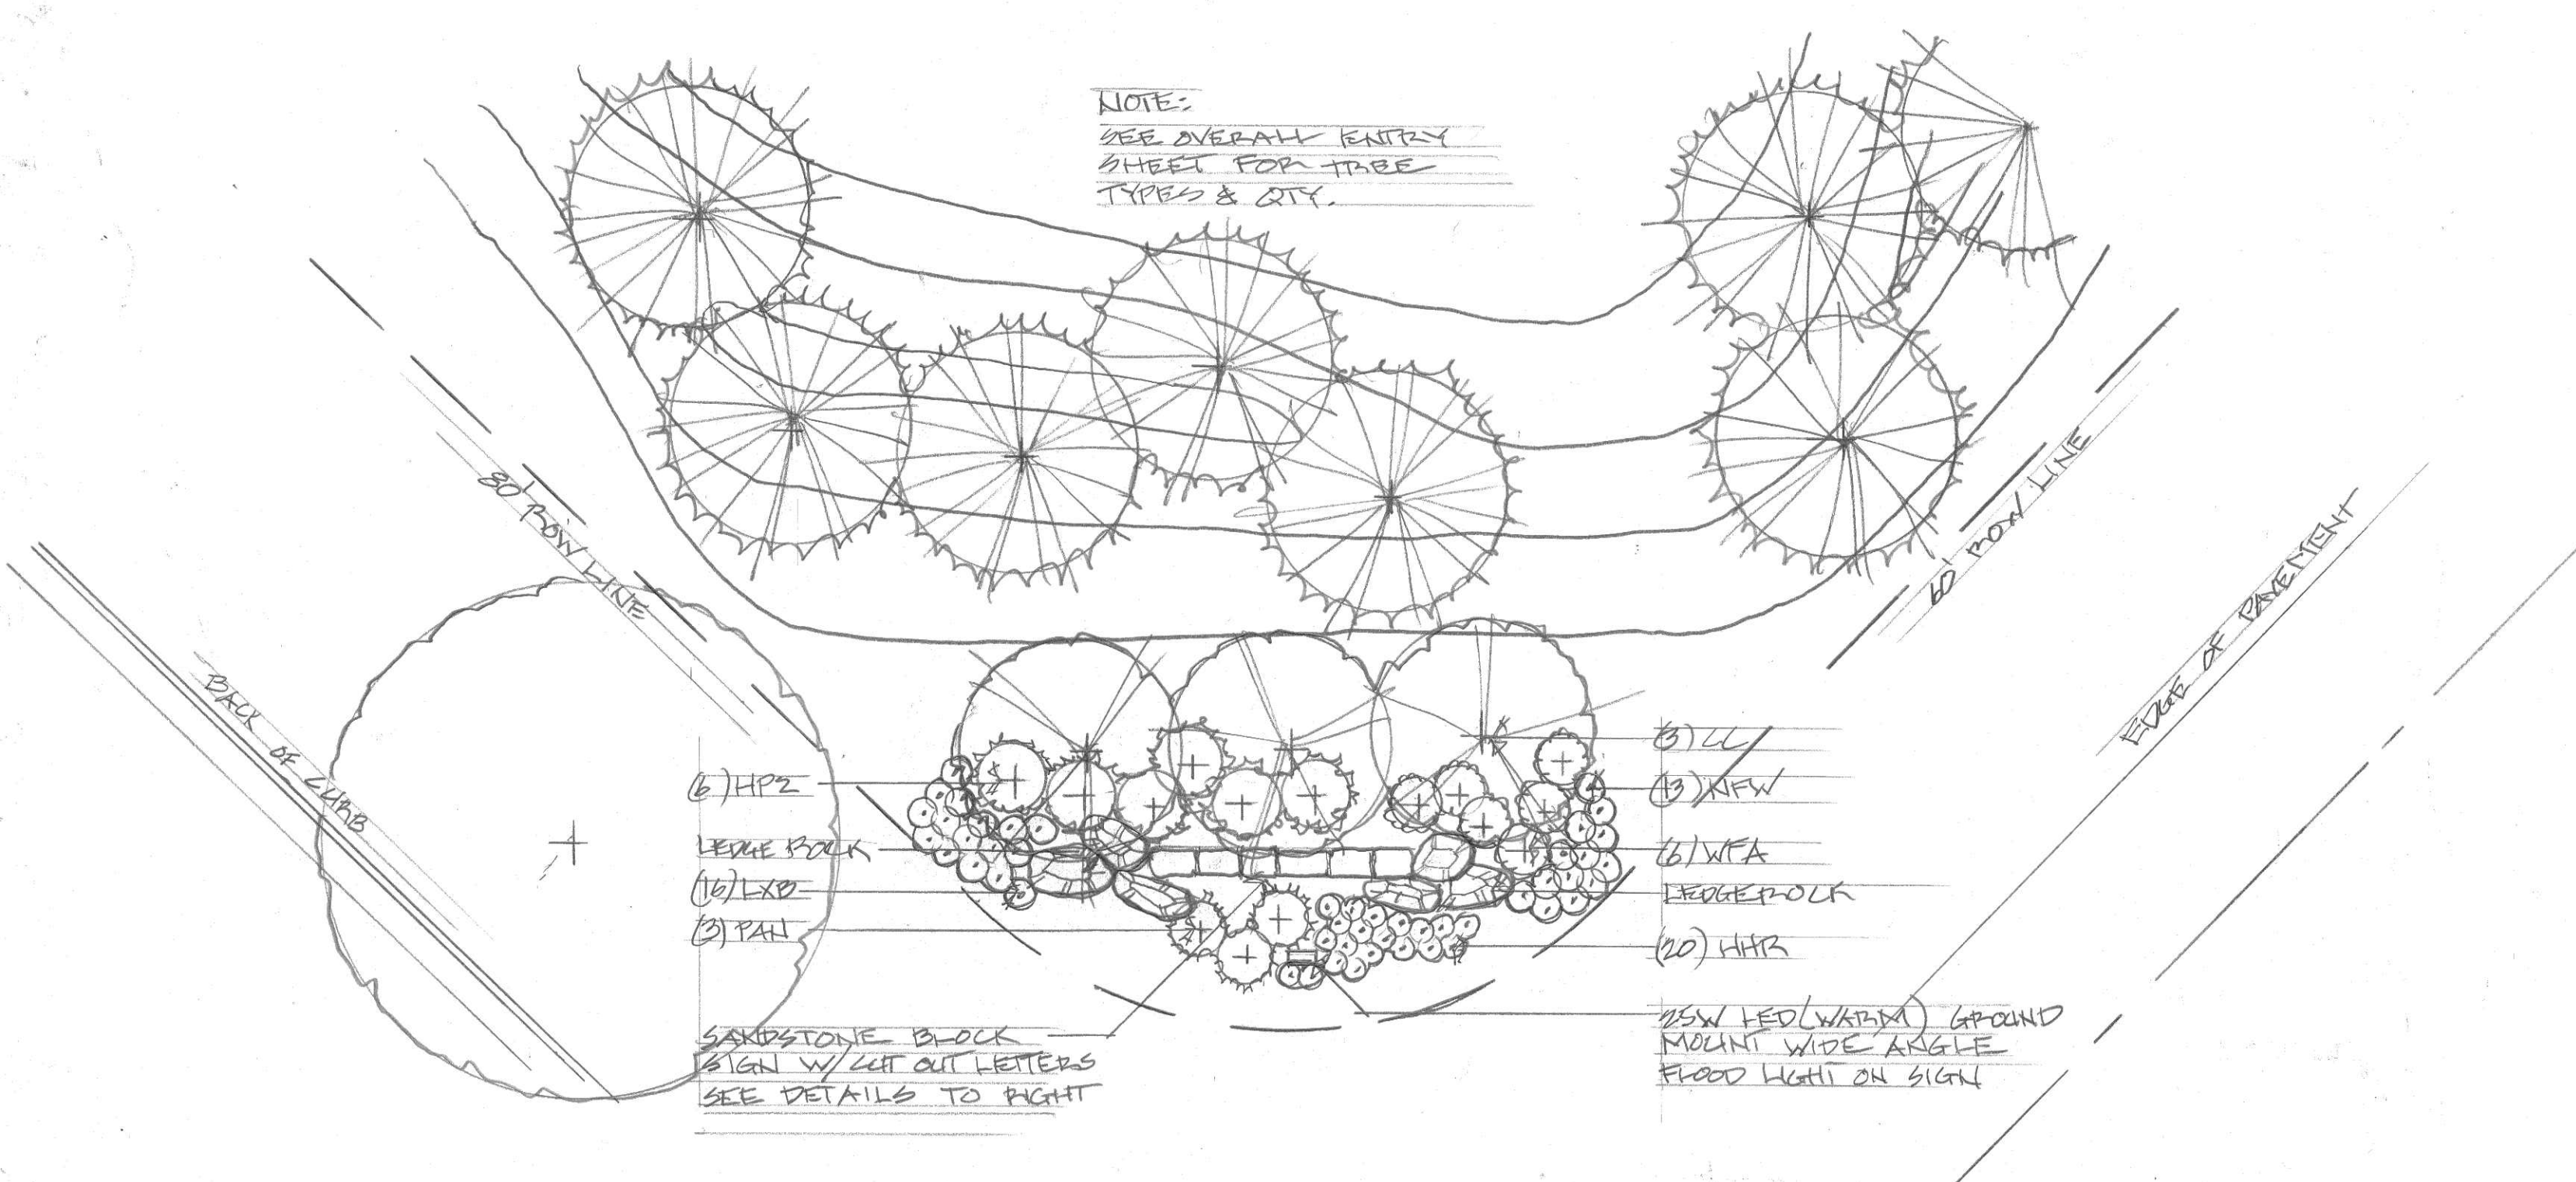


SIGN PLANTING DETAIL
SCALE 1"=10'-0" NOTE: MIRROR PLANTINGS ON OTHER SIGN


Sandstone Master Plant List			
Key #	Size	Botanical Name	Common Name
Trees			
ACB 3	6'-7' B&B	Abies concolor 'Blue Select'	Blue Select Concolor (white) Fir
ARA 3	2-1/2" cal	Acer rubrum 'Autumn Flame'	Autumn Flame Red Maple
AGA 6	1-1/2" cal.	Amelanchier x grandiflora 'Autumn Brilliance'	Autumn Brilliance Apple Serviceberry (tree form)
CC 9	1 1/2" cal.	Cercis canadensis	Eastern Redbud
CCC 3	1 1/2" cal.	Crataegus crusgalli inermis 'Cruzam'	Crusade Thornless Hawthorn
GBA 2	2 1/2" cal.	Ginkgo biloba 'Autumn Gold'	Autumn Gold non-fruiting Ginkgo
GTS 1	2 1/2" cal.	Gleditsia triacanthos var. inermis 'Skycole'	Skyline Thornless Honeylocust
MRB 6	1 1/2" cal.	Malus 'Red Barron'	Red Barron Flowering Crab
NS tc	2-1/2" cal	Nyssa sylvatica	Black Tupelo / Sour Gum
PA 6	6'-7' B&B	Picea abies	Norway Spruce
PGD 3	6'-7" B&B	Picea glauca 'Densata'	Black Hills Spruce
PO 5	6'-7' B&B	Picea omorika	Serbian Spruce
PP 6	6' B&B	Picea pungens glauca	Colorado Blue Spruce
QR 2	2 1/2" cal.	Quercus rubra	Red Oak
QRF 5	2 1/2" cal.	Quercus robur	Skyrocket English Oak
SRI 9	2" cal.	Syringa reticulata 'Ivory Silk'	Ivory Silk Japanese Tree Lilac
TCG 3	2 1/2" cal.	Tilia cordata 'Greenspire'	Littleleaf Linden
Ornamental Grasses			
CAK 9	3 gal.	Calamagrostis x acutiflora 'Karl Foerster'	Karl Foerster Reed Grass
SSB 64	3 gal.	Schizachyrium scaparium 'The Blues'	Prairie Blues Little Bluestem
Perennial Flowers			
HHR 20	1 gal.	Hemerocallis 'Happy Returns'	Yellow Daylily
LXB 16	1 gal.	Leucanthemum x superbum 'Becky'	Becky Shasta Daisy
NFW 13	1 gal.	Nepeta faassenii 'Walker's Low'	Walker's Low™ Catmint
PAL 4	1 gal.	Perovskia atriplicifolia 'Little Spires'	Little Spires Russian Sage
Shrubs			
HPZ 12	#7	Hydrangea pauciflora 'Zwijenburg'	Lighthouse Hydrangea
PAN 6	18" #7	Picea abies 'Nidiformis'	Bird's Nest Spruce
WFA 12	24" #3	Weigela florida 'Alexandra'	Wine & Roses Flowering Weigela

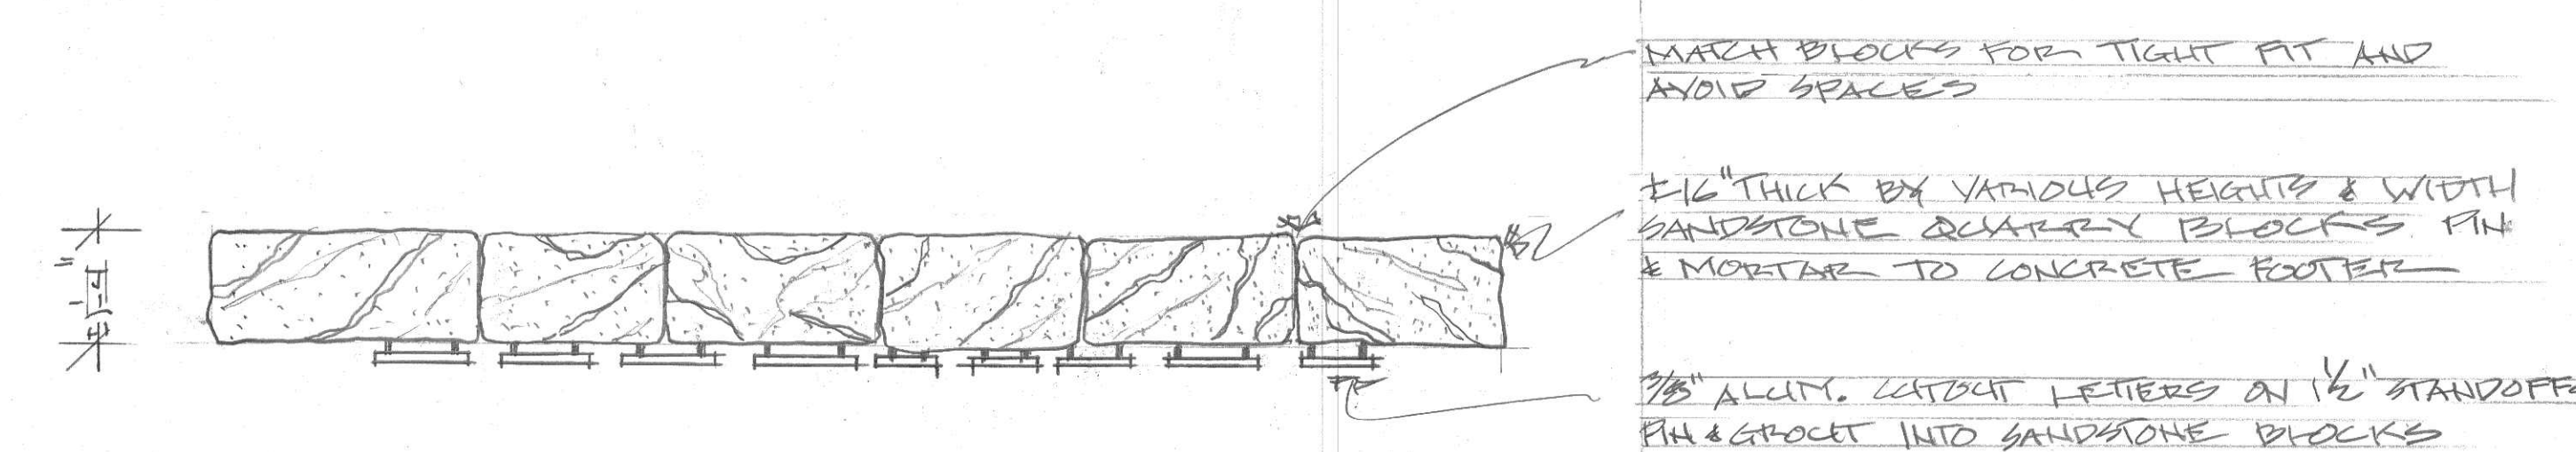

SIGN PLAN VIEW
SCALE 1/2"=1'-0"

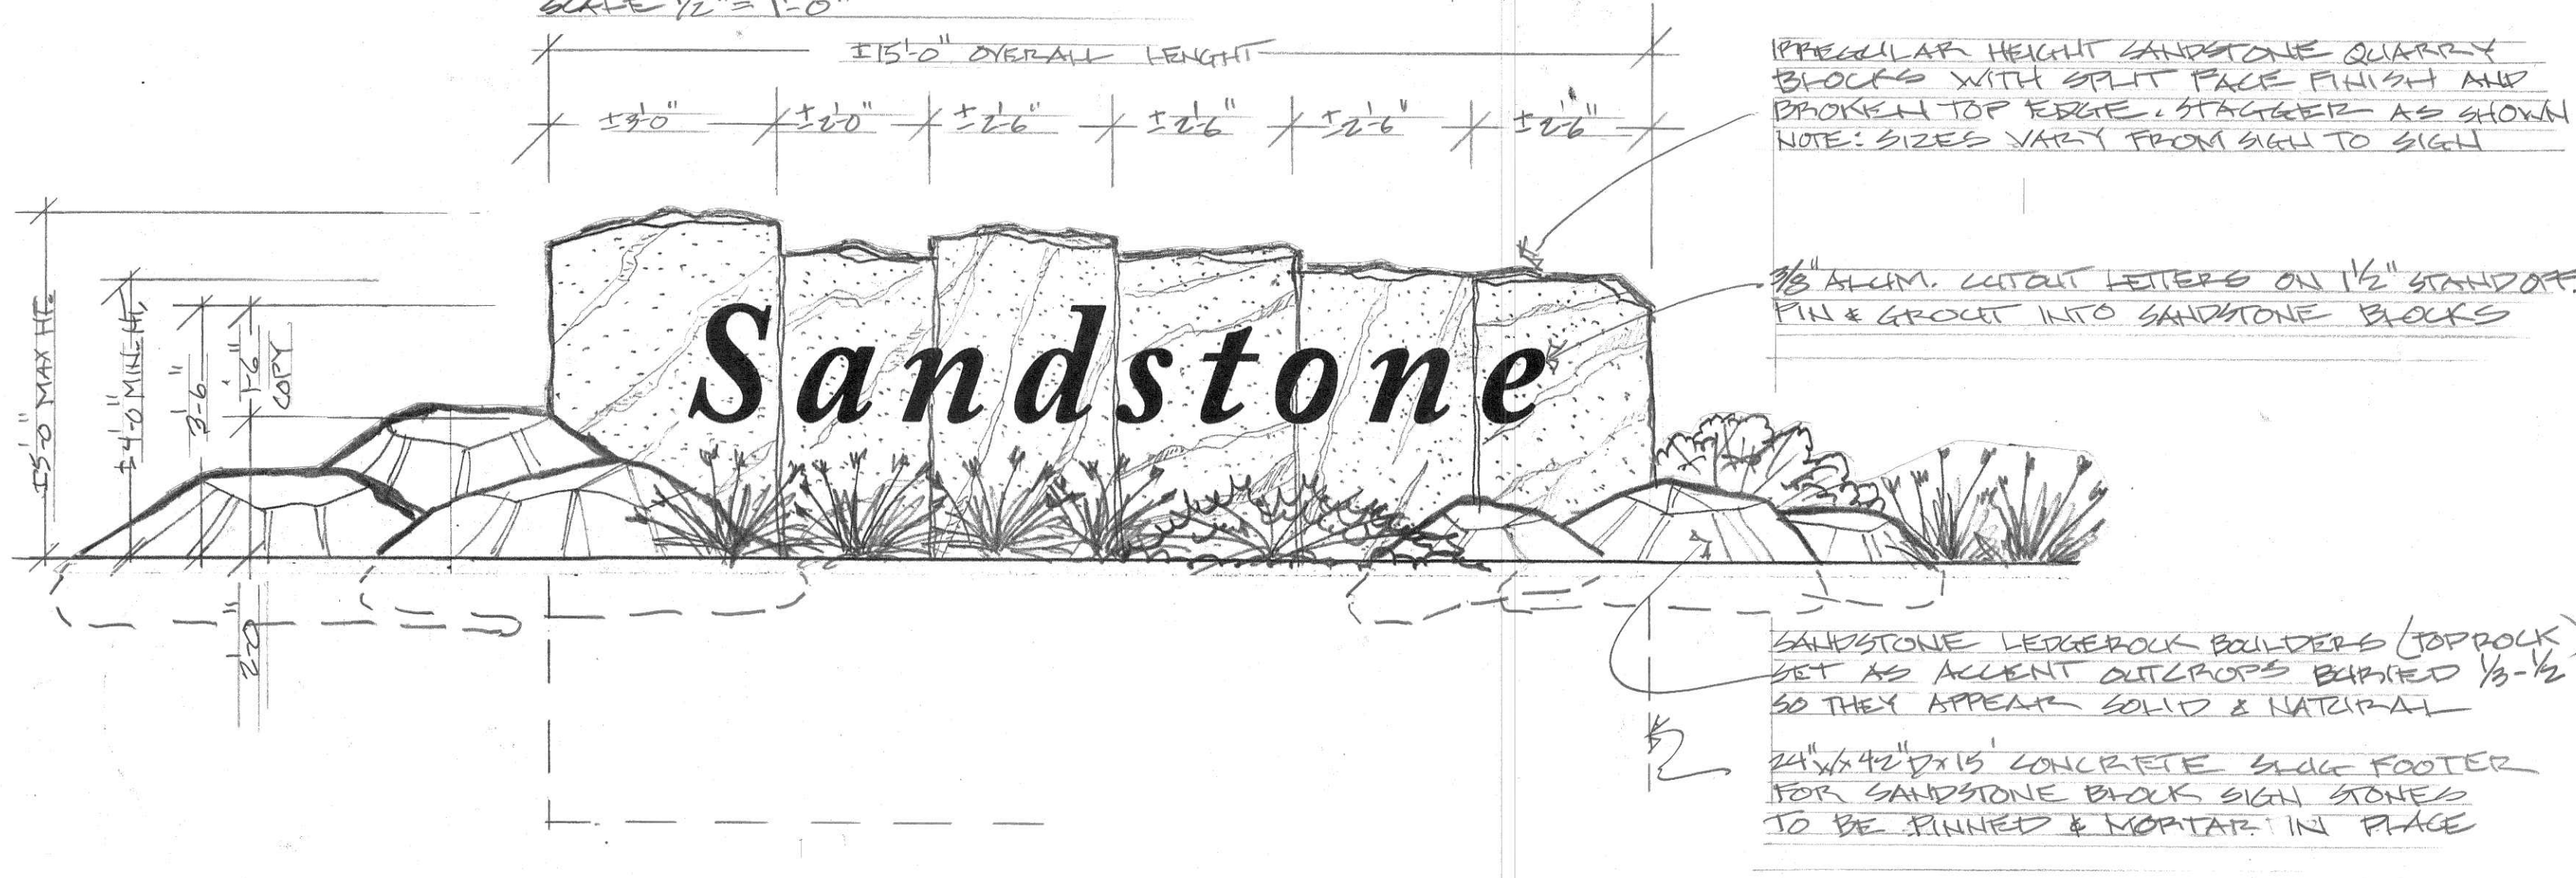

ELEVATION ENTRY SIGN
SCALE 1/2"=1'-0"



bds
baldi design solutions, inc.
25706 butternut ridge rd.
north olmsted, oh 44070
office/fax 440-734-1104

All design ideas, arrangements and plans indicated or represented by this drawing are owned by and are the property of Baldi Design Solutions, Inc. and were created for the specified project. None of such designs, arrangements or plans shall be used by or disclosed to any person, firm or corporation for any purpose whatsoever without the permission of Baldi Design Solutions, Inc.

Client: PERPETUAL DEVELOPMENT LORAIN, OHIO 44053				Job # 21-017
Description: SANDSTONE ENTRY & PARKWAY DETAILS				Scale: NOTED
Prints for: City By Date Revisions				Drawn By: D. BALDI
				Date: 3/4/22
				Sheet
				of