





1 PLAN: PROJECT SCOPE - THIRD FLOOR
 1 SCALE: NOT TO SCALE

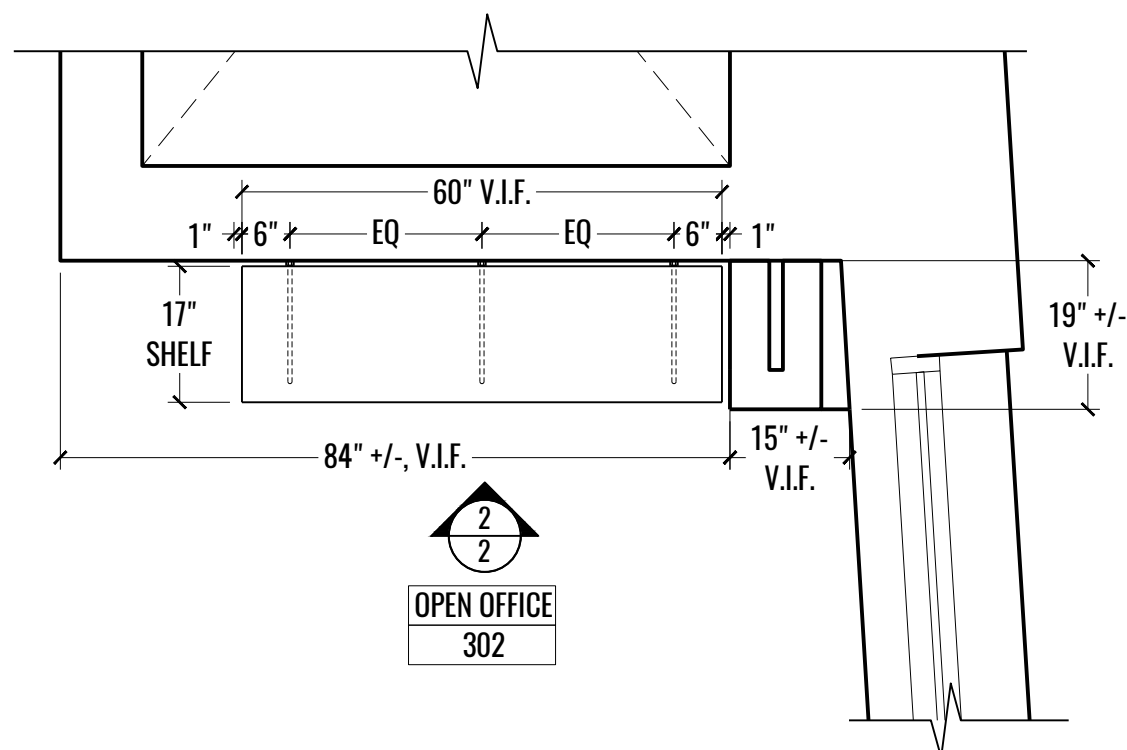

1 PLAN: ADJUSTABLE SHELVES @ OPEN OFFICE - 302
 2 SCALE: 1/2" = 1'-0"

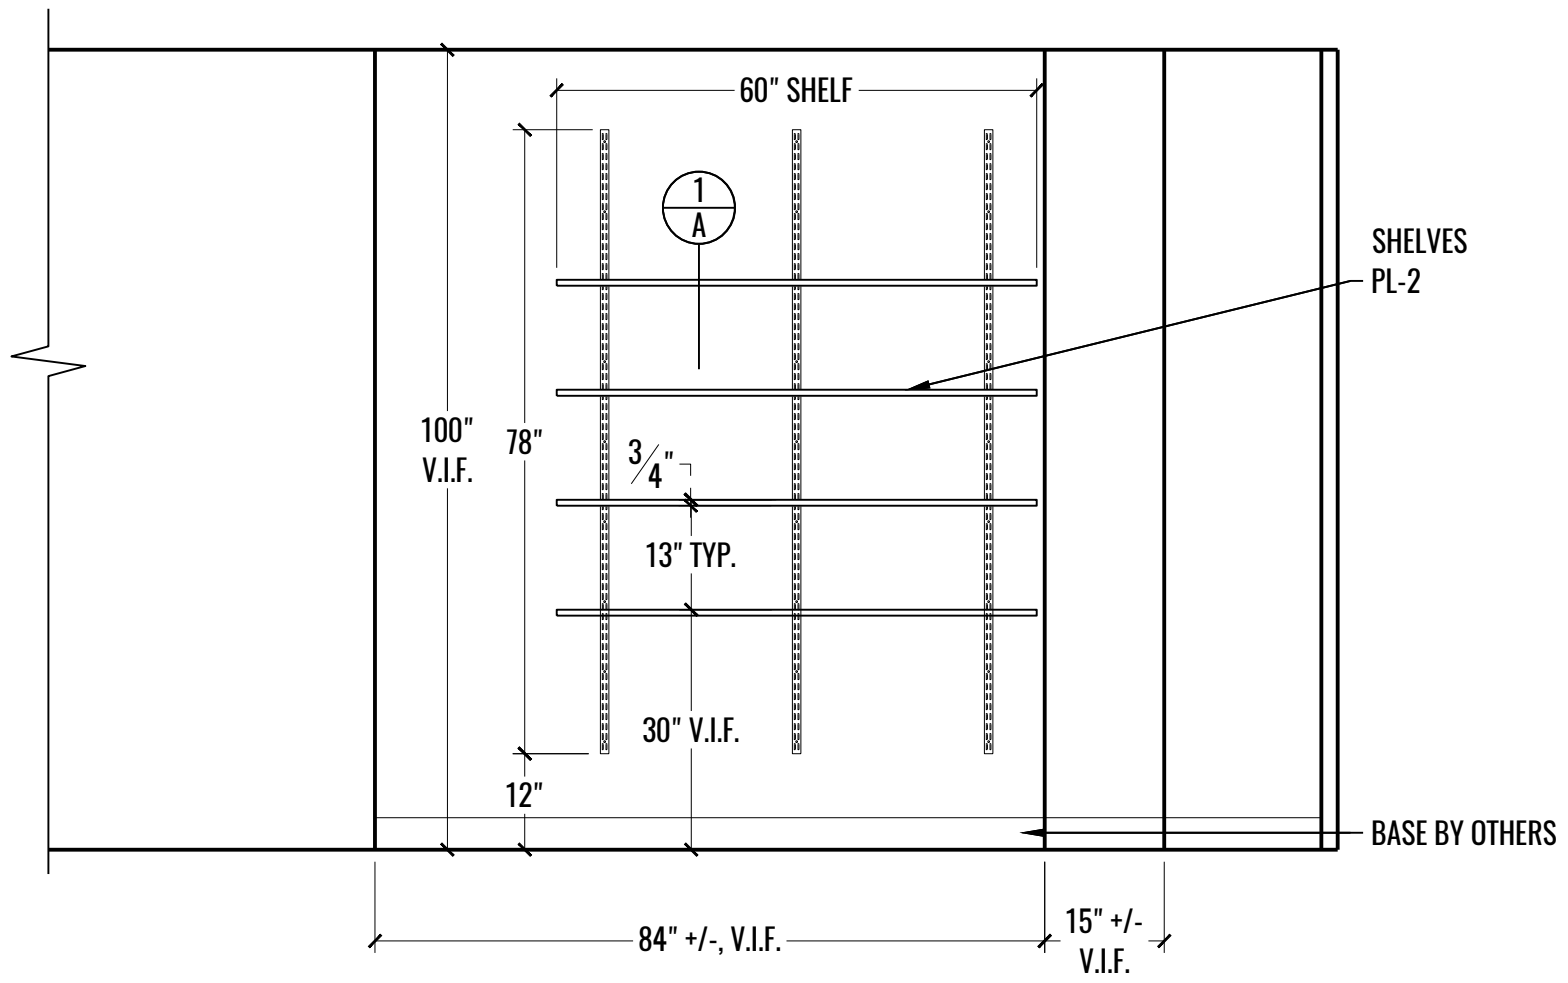


2 ELEVATION: ADJUSTABLE SHELVES @ OPEN OFFICE - 302
 2 SCALE: 1/2" = 1'-0"

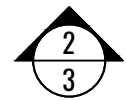
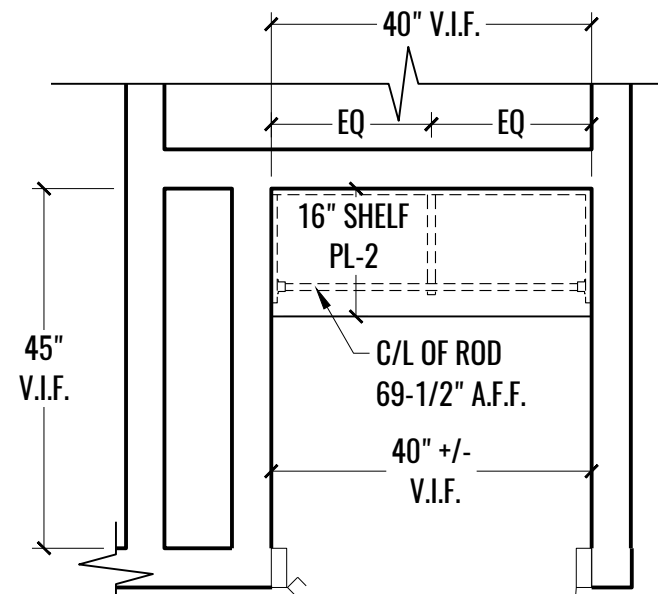


CLOSET
308


1 PLAN: CLOSET POLE/SHELF @ CLOSET - 308
3 SCALE: 1/2" = 1'-0"

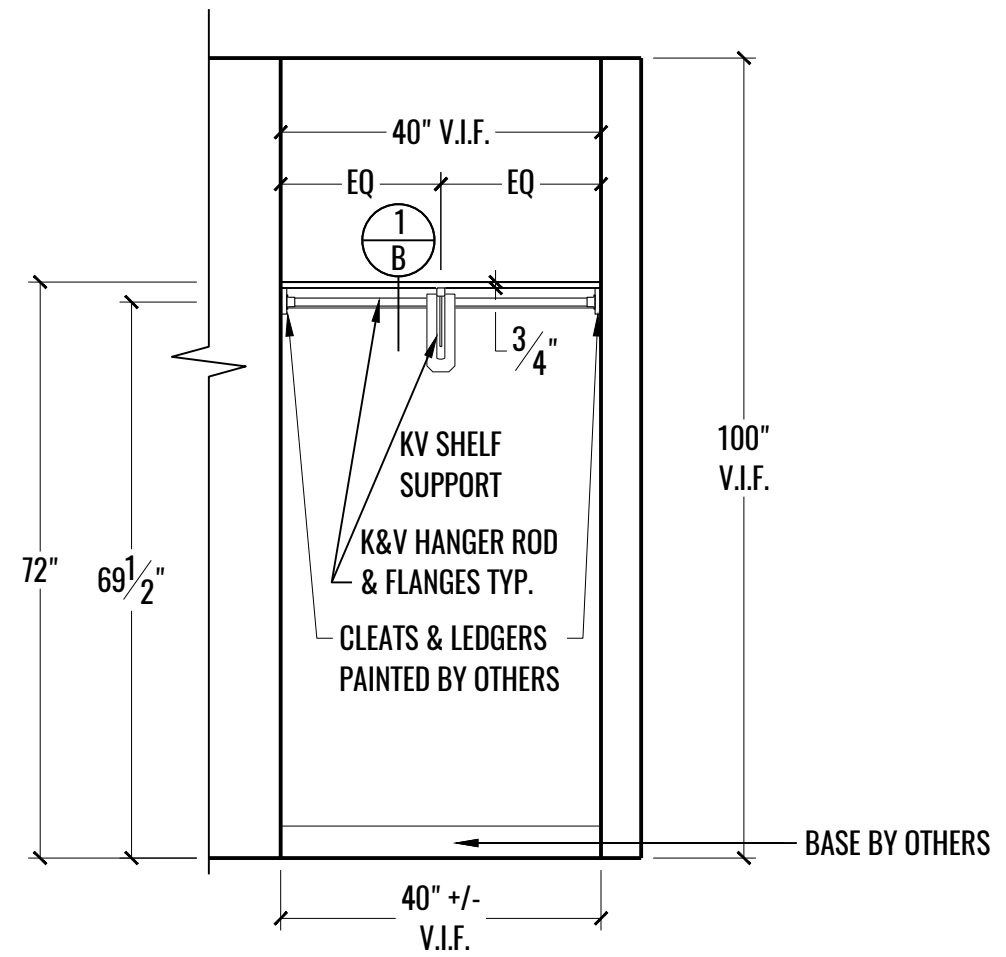


2 ELEVATION: CLOSET POLE/SHELF @ CLOSET - 308
3 SCALE: 1/2" = 1'-0"

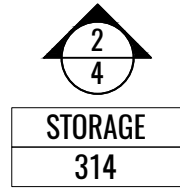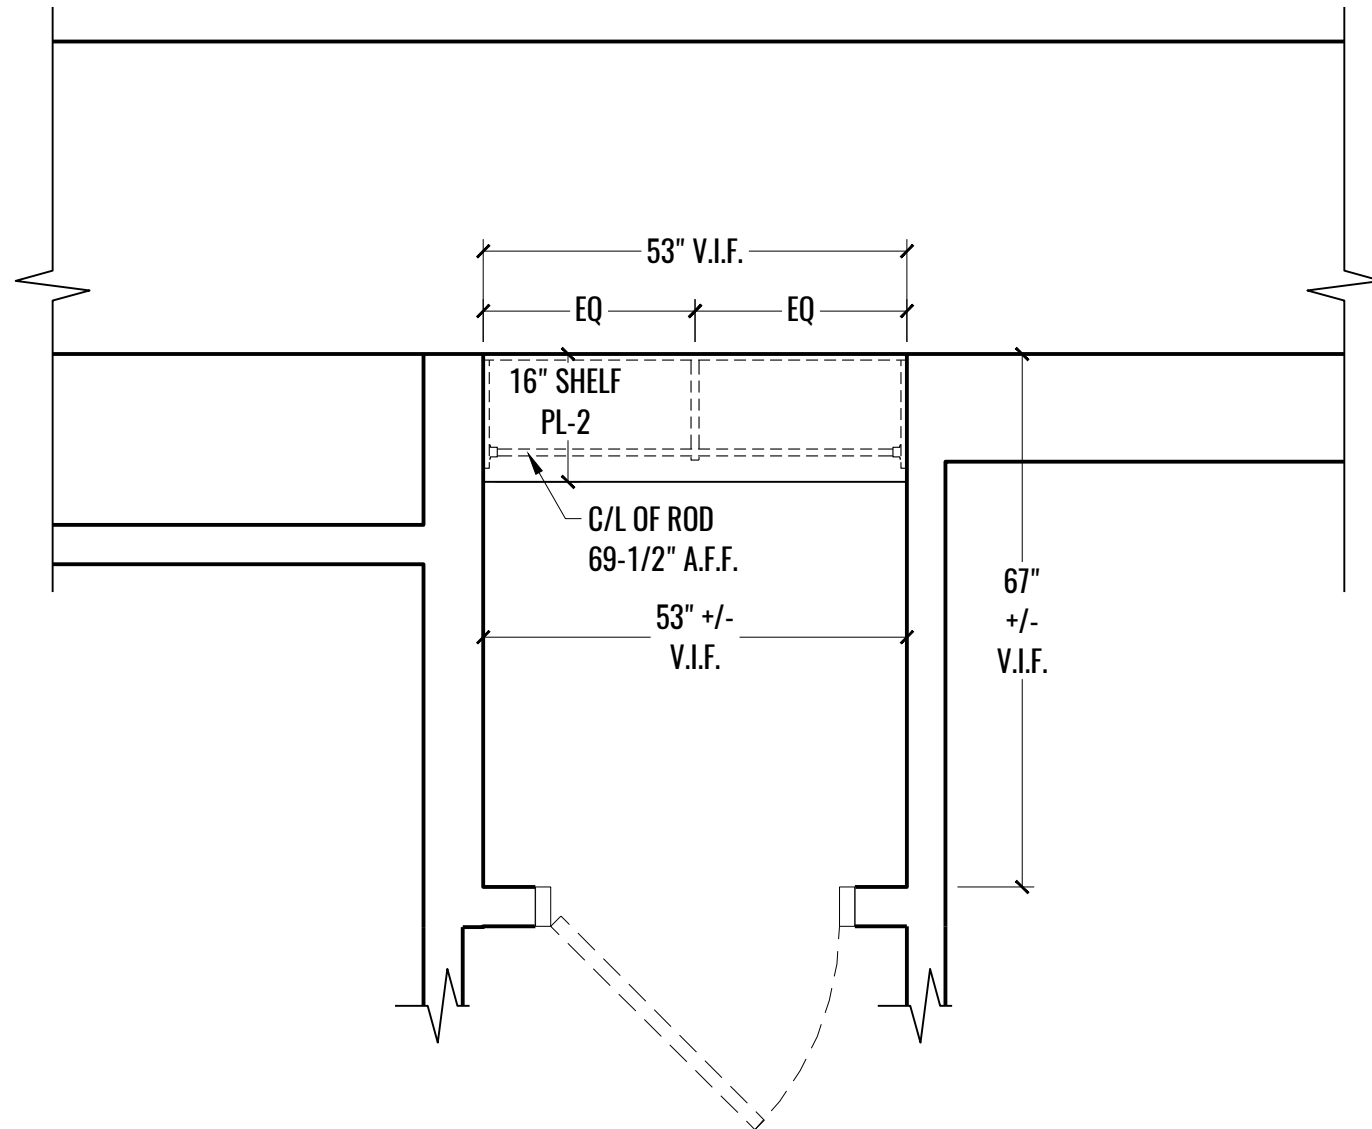

1 PLAN: CLOSET POLE/SHELF @ STORAGE - 314
4 SCALE: 1/2" = 1'-0"

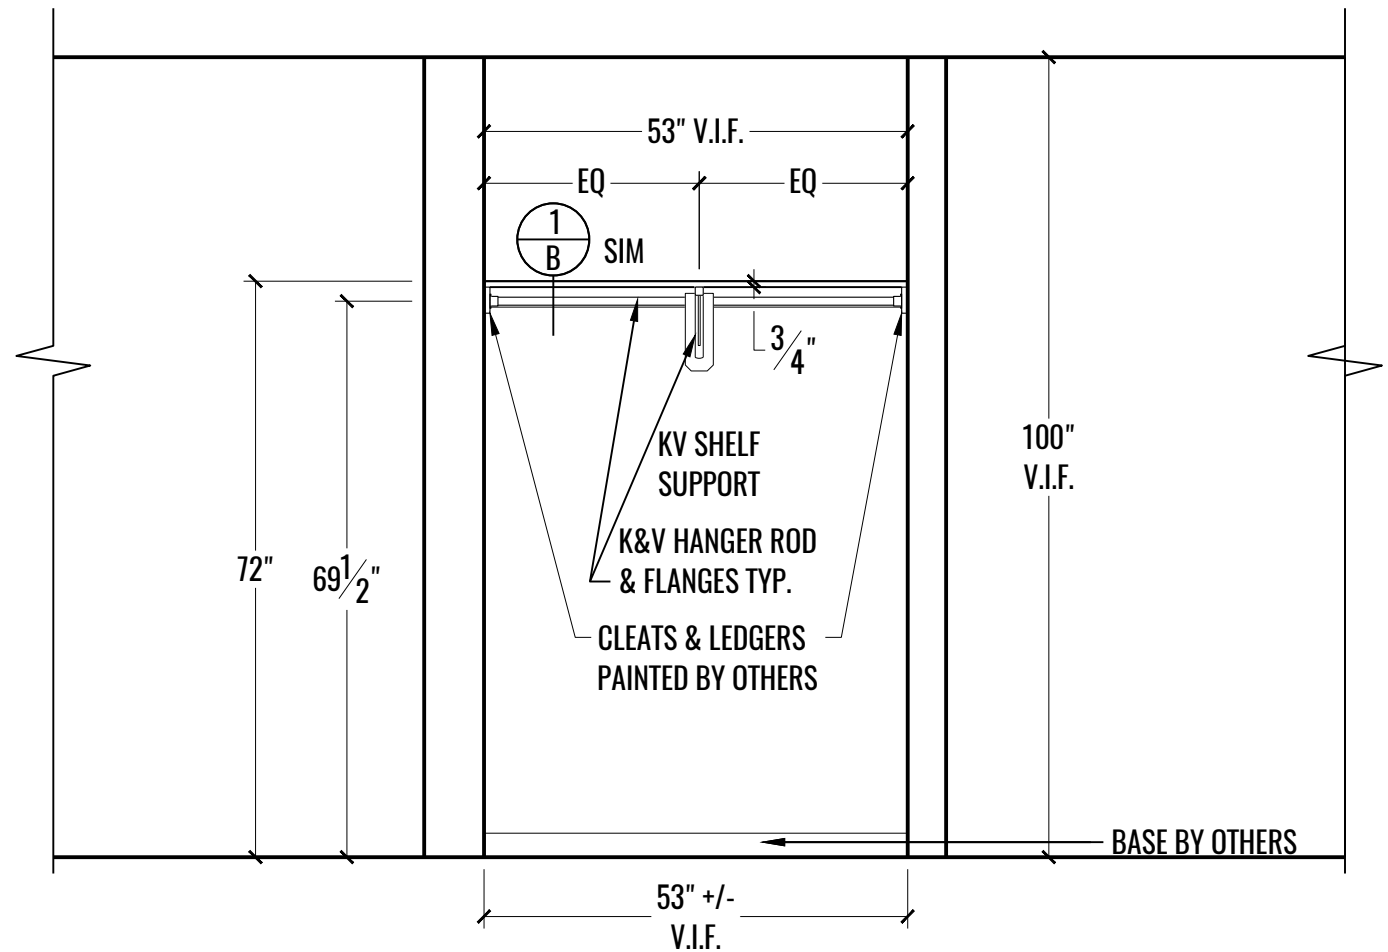


2 ELEVATION: CLOSET POLE/SHELF @ STORAGE - 314
4 SCALE: 1/2" = 1'-0"


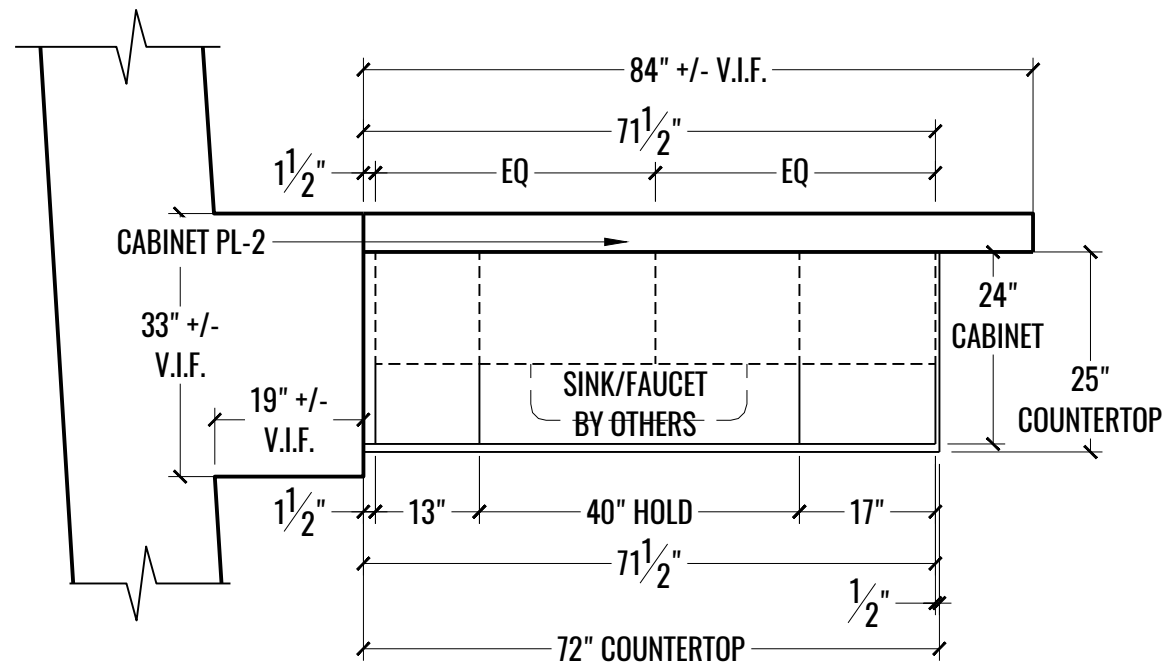


PANTRY
315


1 PLAN: SINK @ PANTRY - 315
5 SCALE: 1/2" = 1'-0"

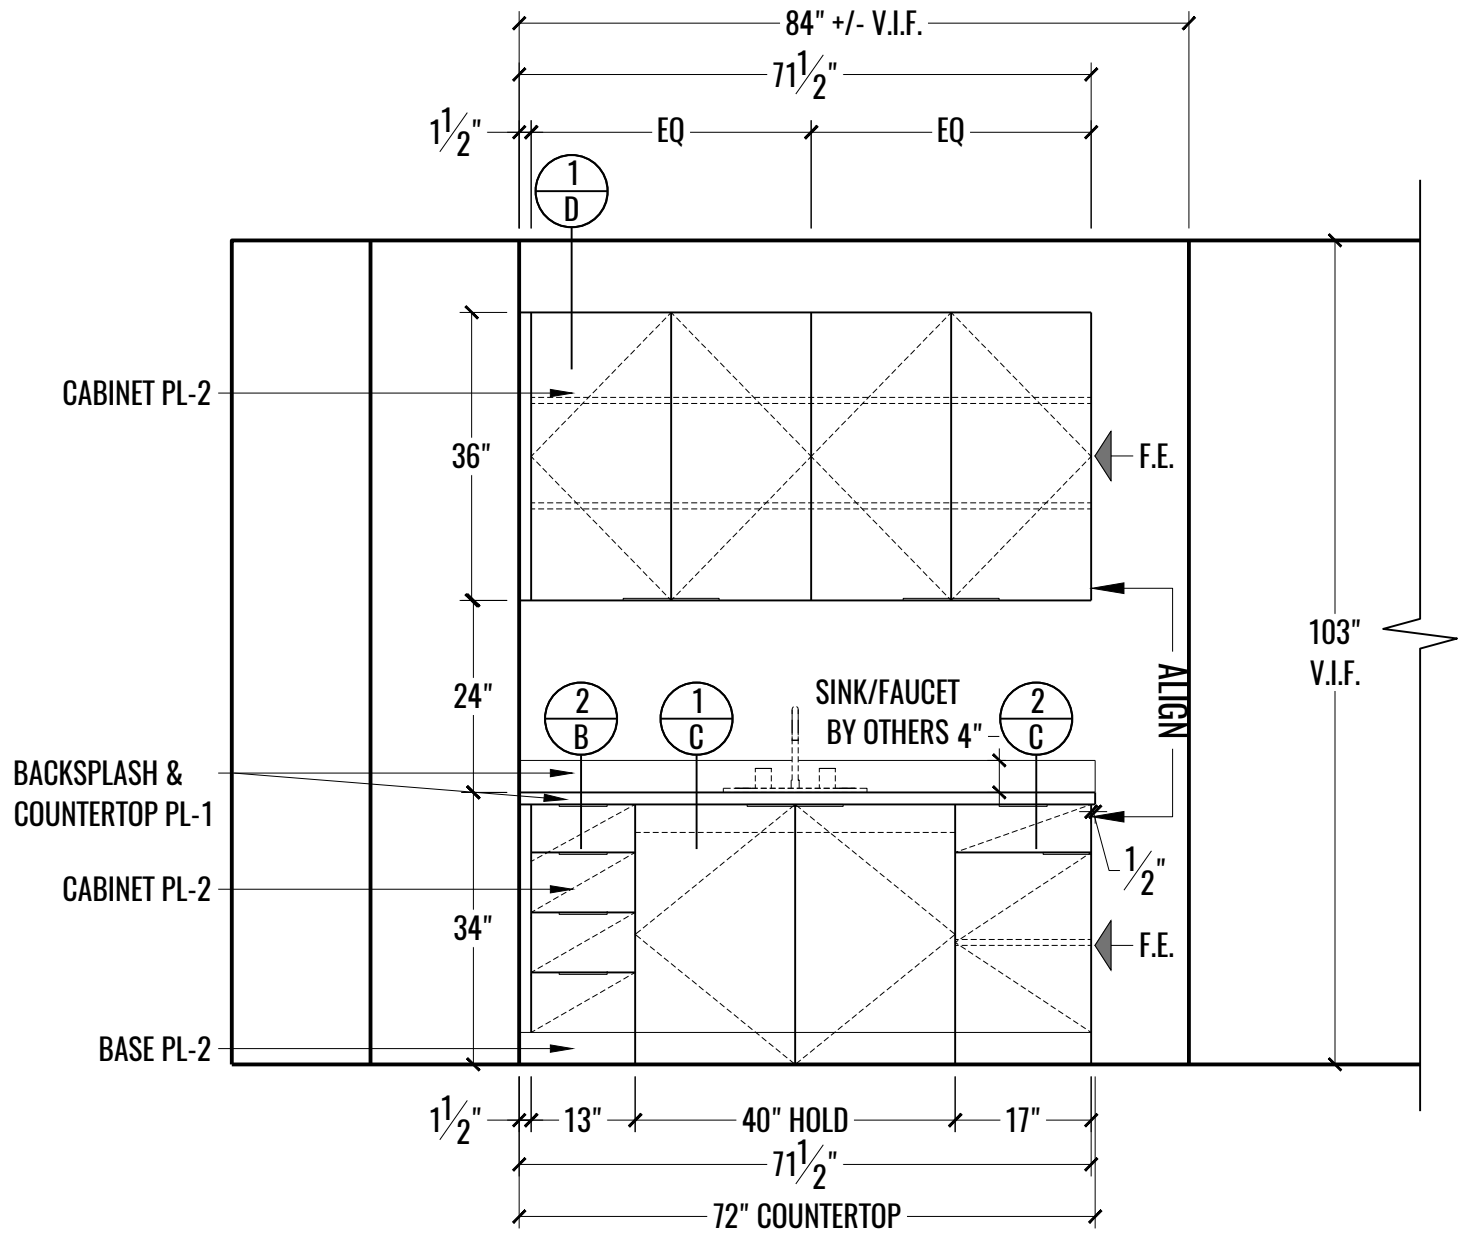

2 ELEVATION: SINK @ PANTRY - 315
5 SCALE: 1/2" = 1'-0"

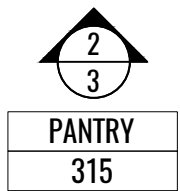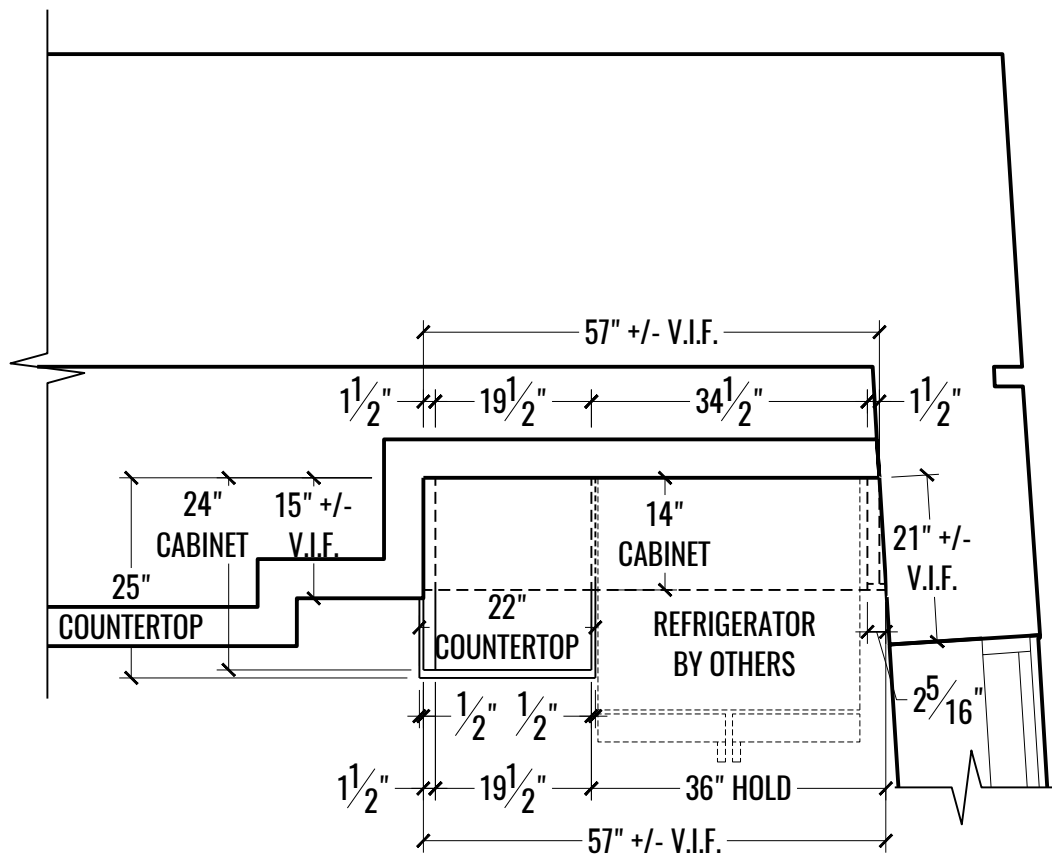


1 PLAN: REFRIGERATOR @ PANTRY - 315
6 SCALE: 1/2" = 1'-0"

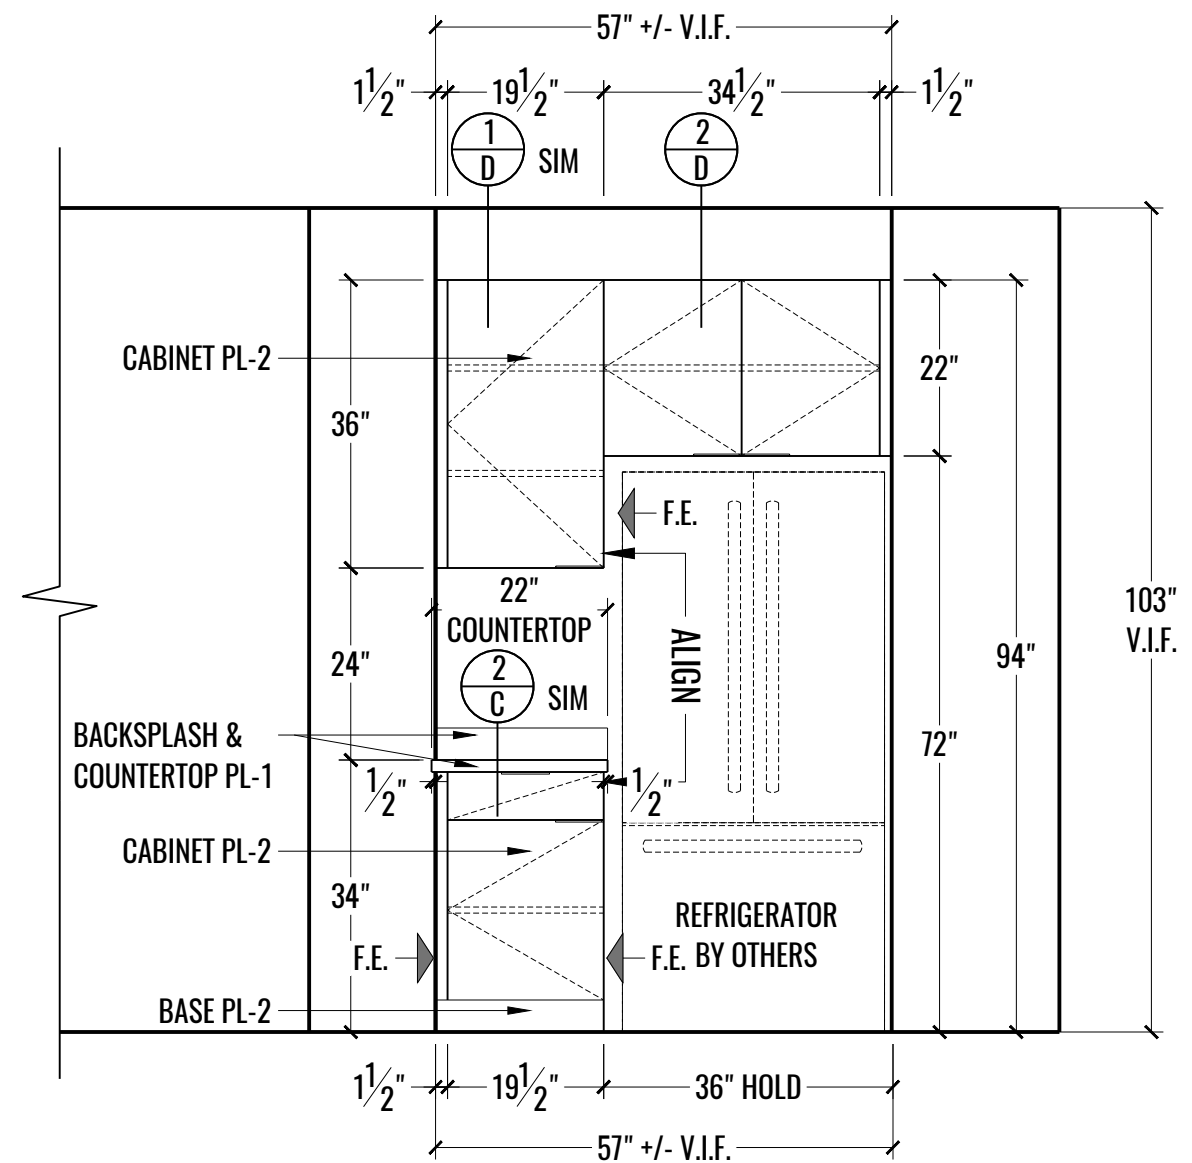


2 ELEVATION: REFRIGERATOR @ PANTRY - 315
6 SCALE: 1/2" = 1'-0"


V.I.F. 100" @ F.F.L.

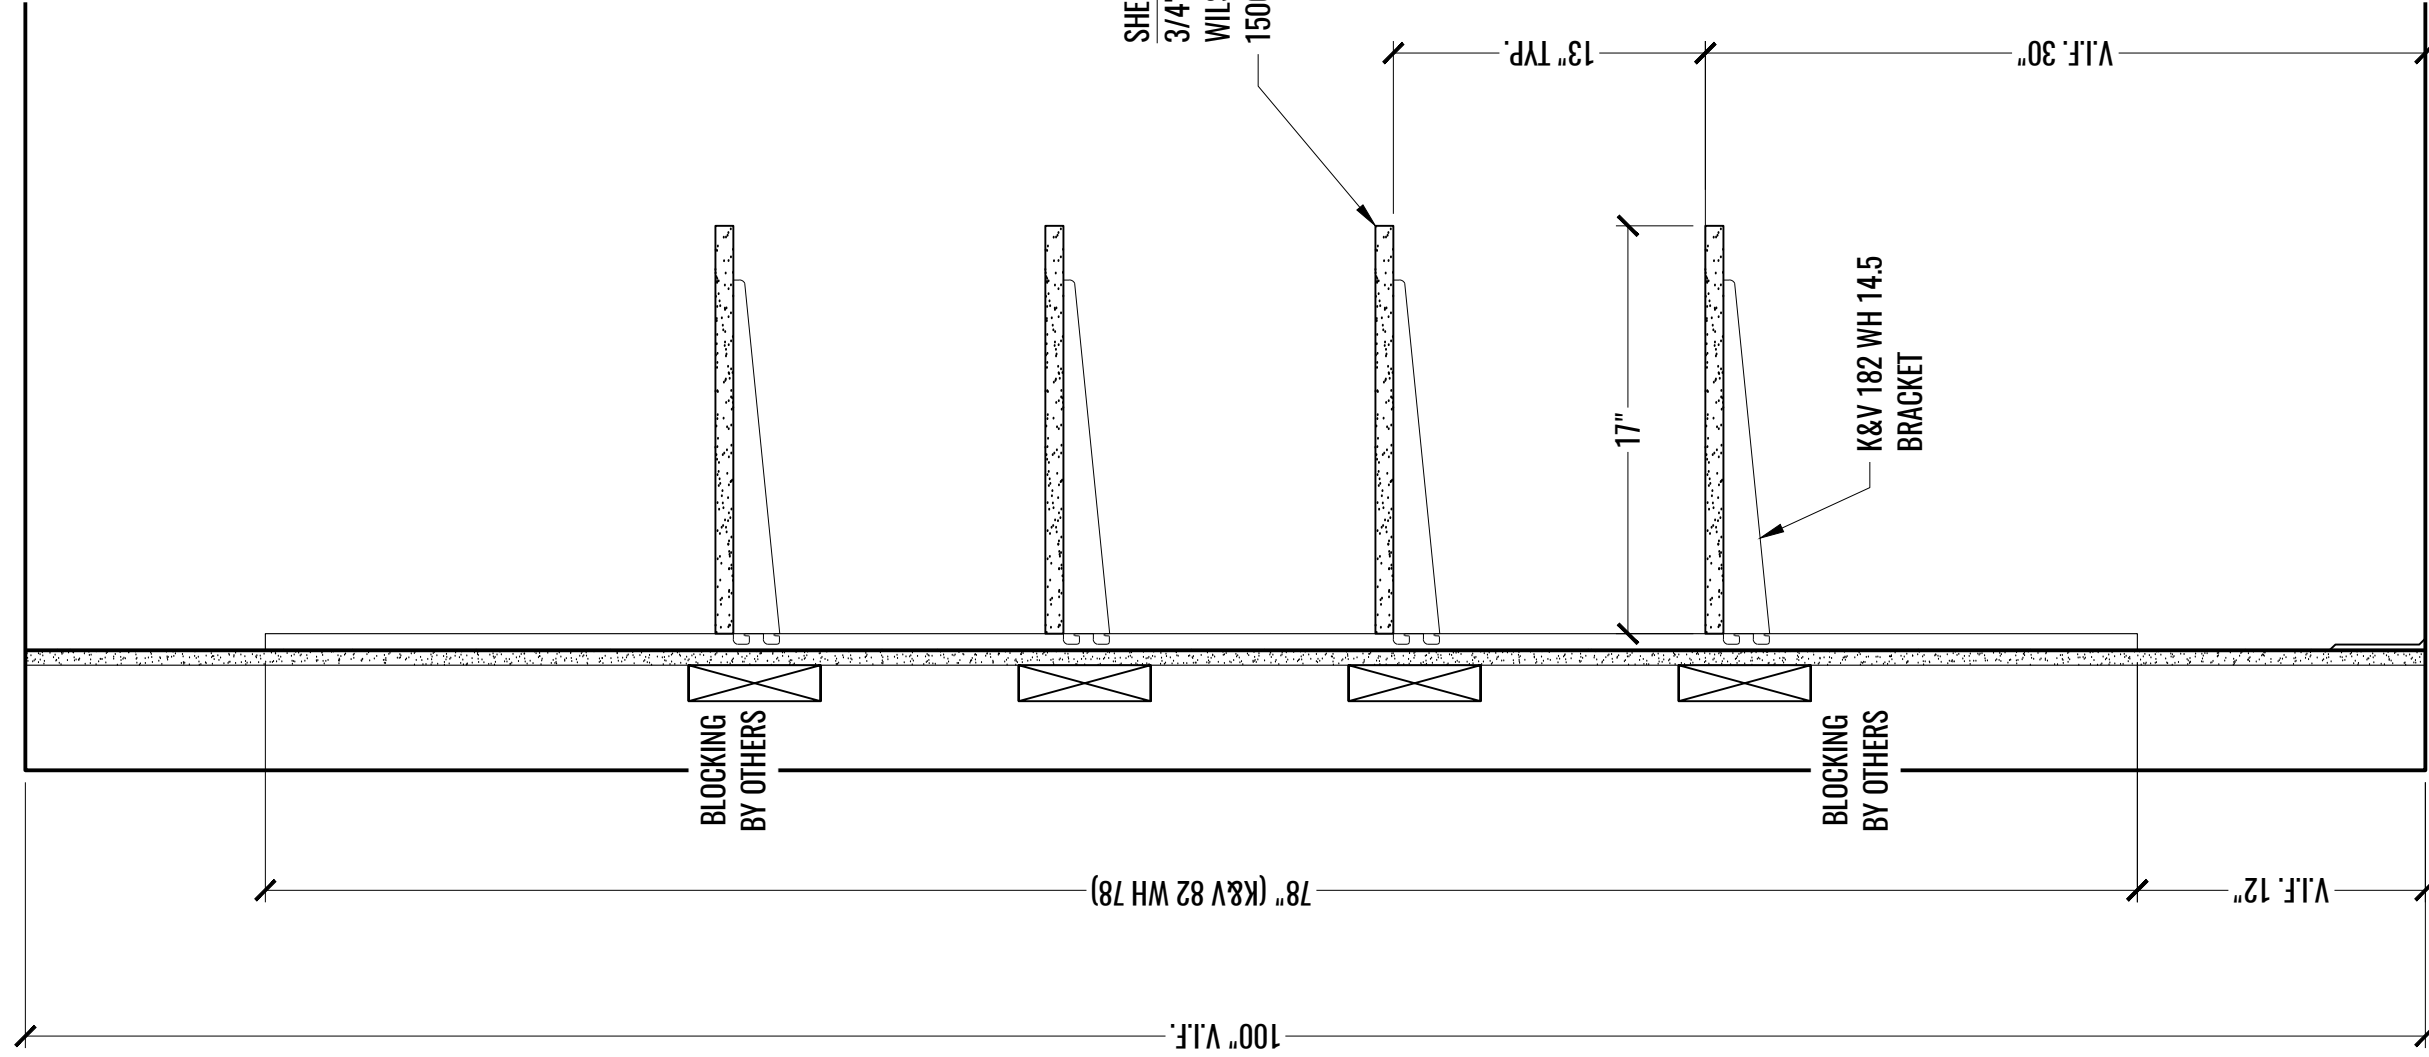


1 SECTION: ADJUSTABLE SHELVES @ OPEN OFFICE - 302
A SCALE: 1-1/2" = 1'-0"

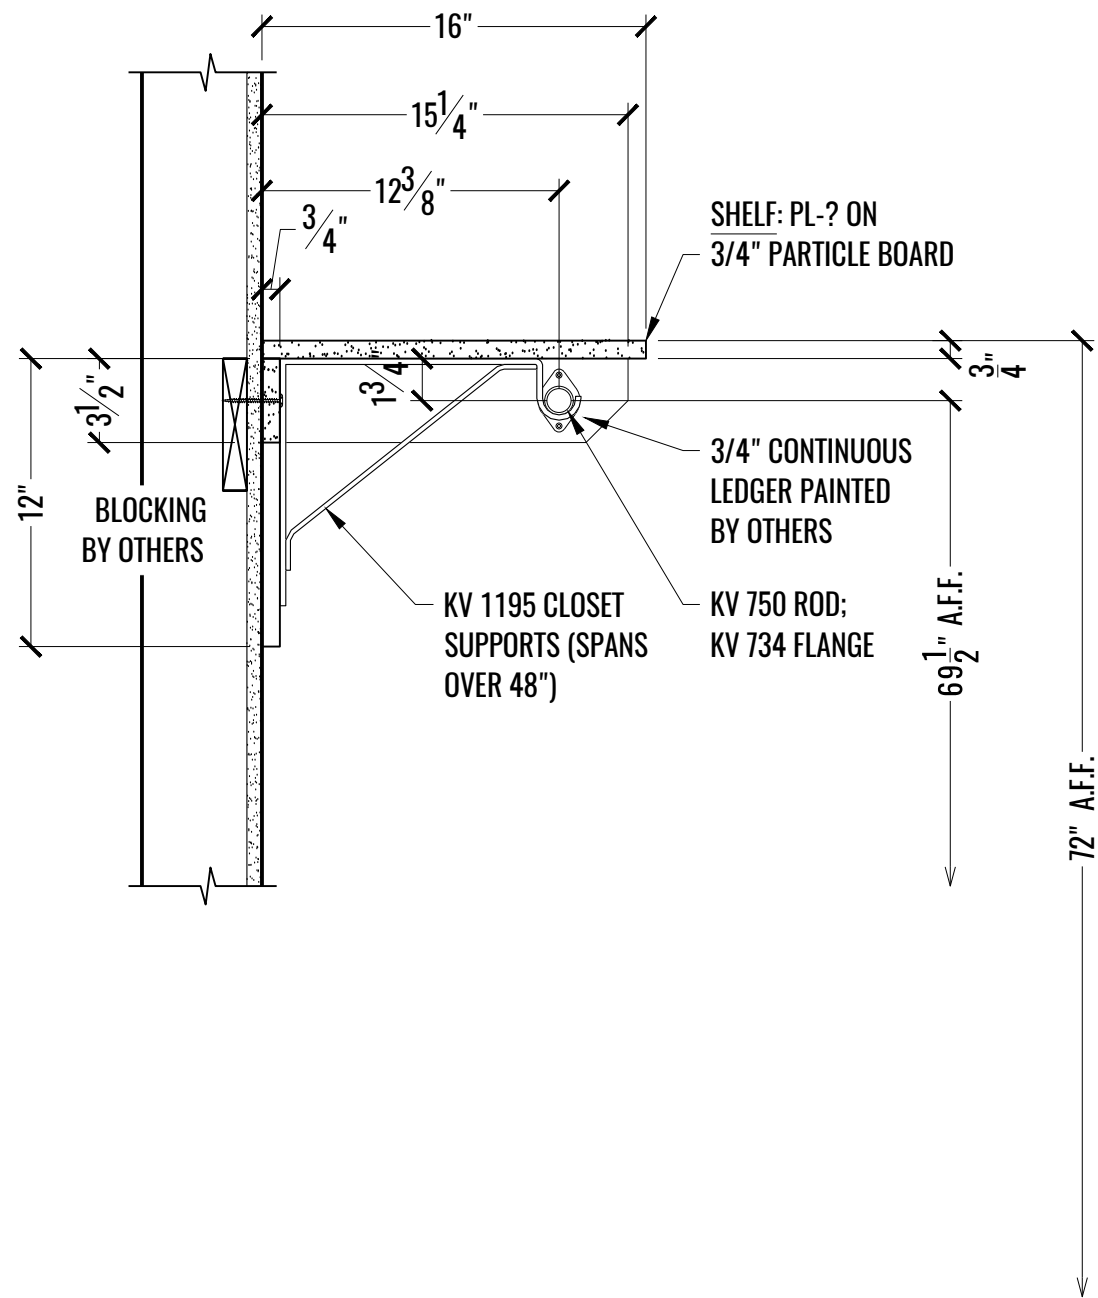


1 SECTION: CLOSET POLE/SHELF @ CLOSET - 308 & STORAGE - 314
 B SCALE: 1-1/2" = 1'-0"

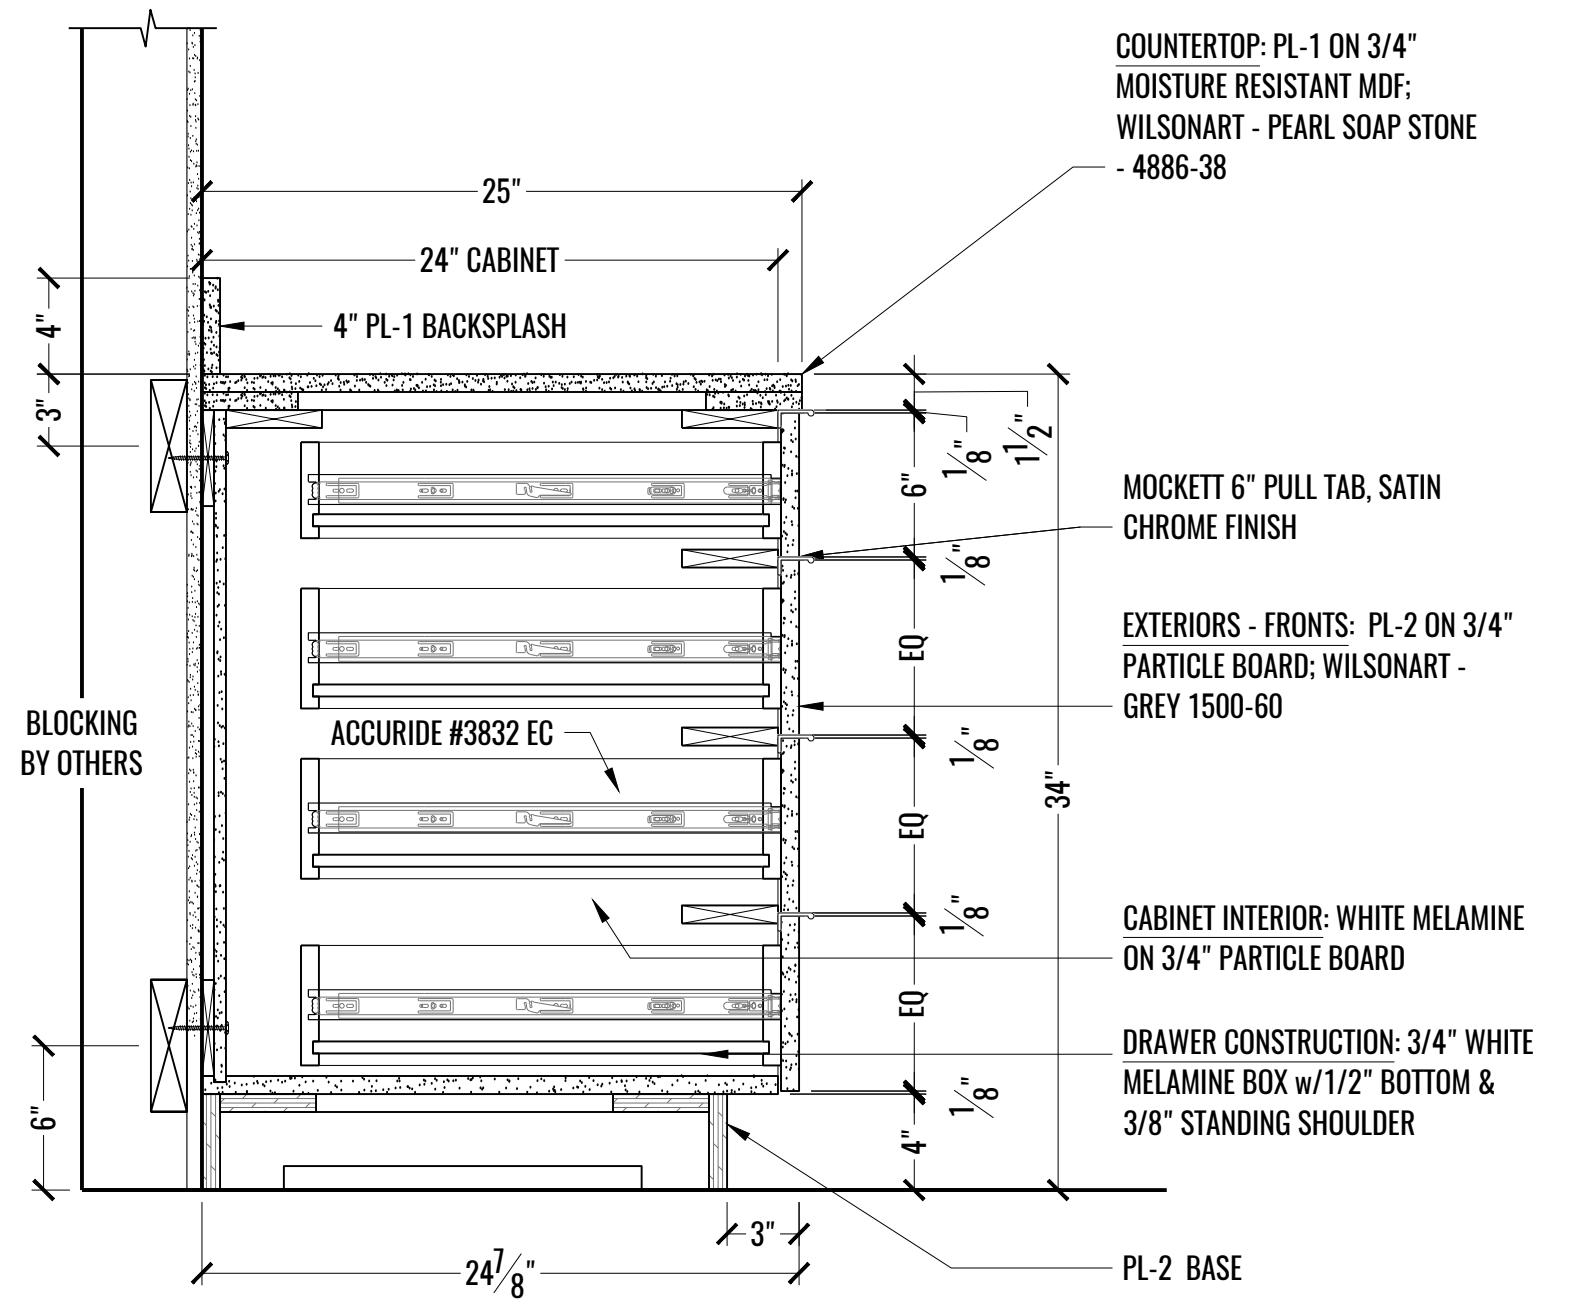


2 SECTION: DRAWERS @ PANTRY - 315
 B SCALE: 1-1/2" = 1'-0"

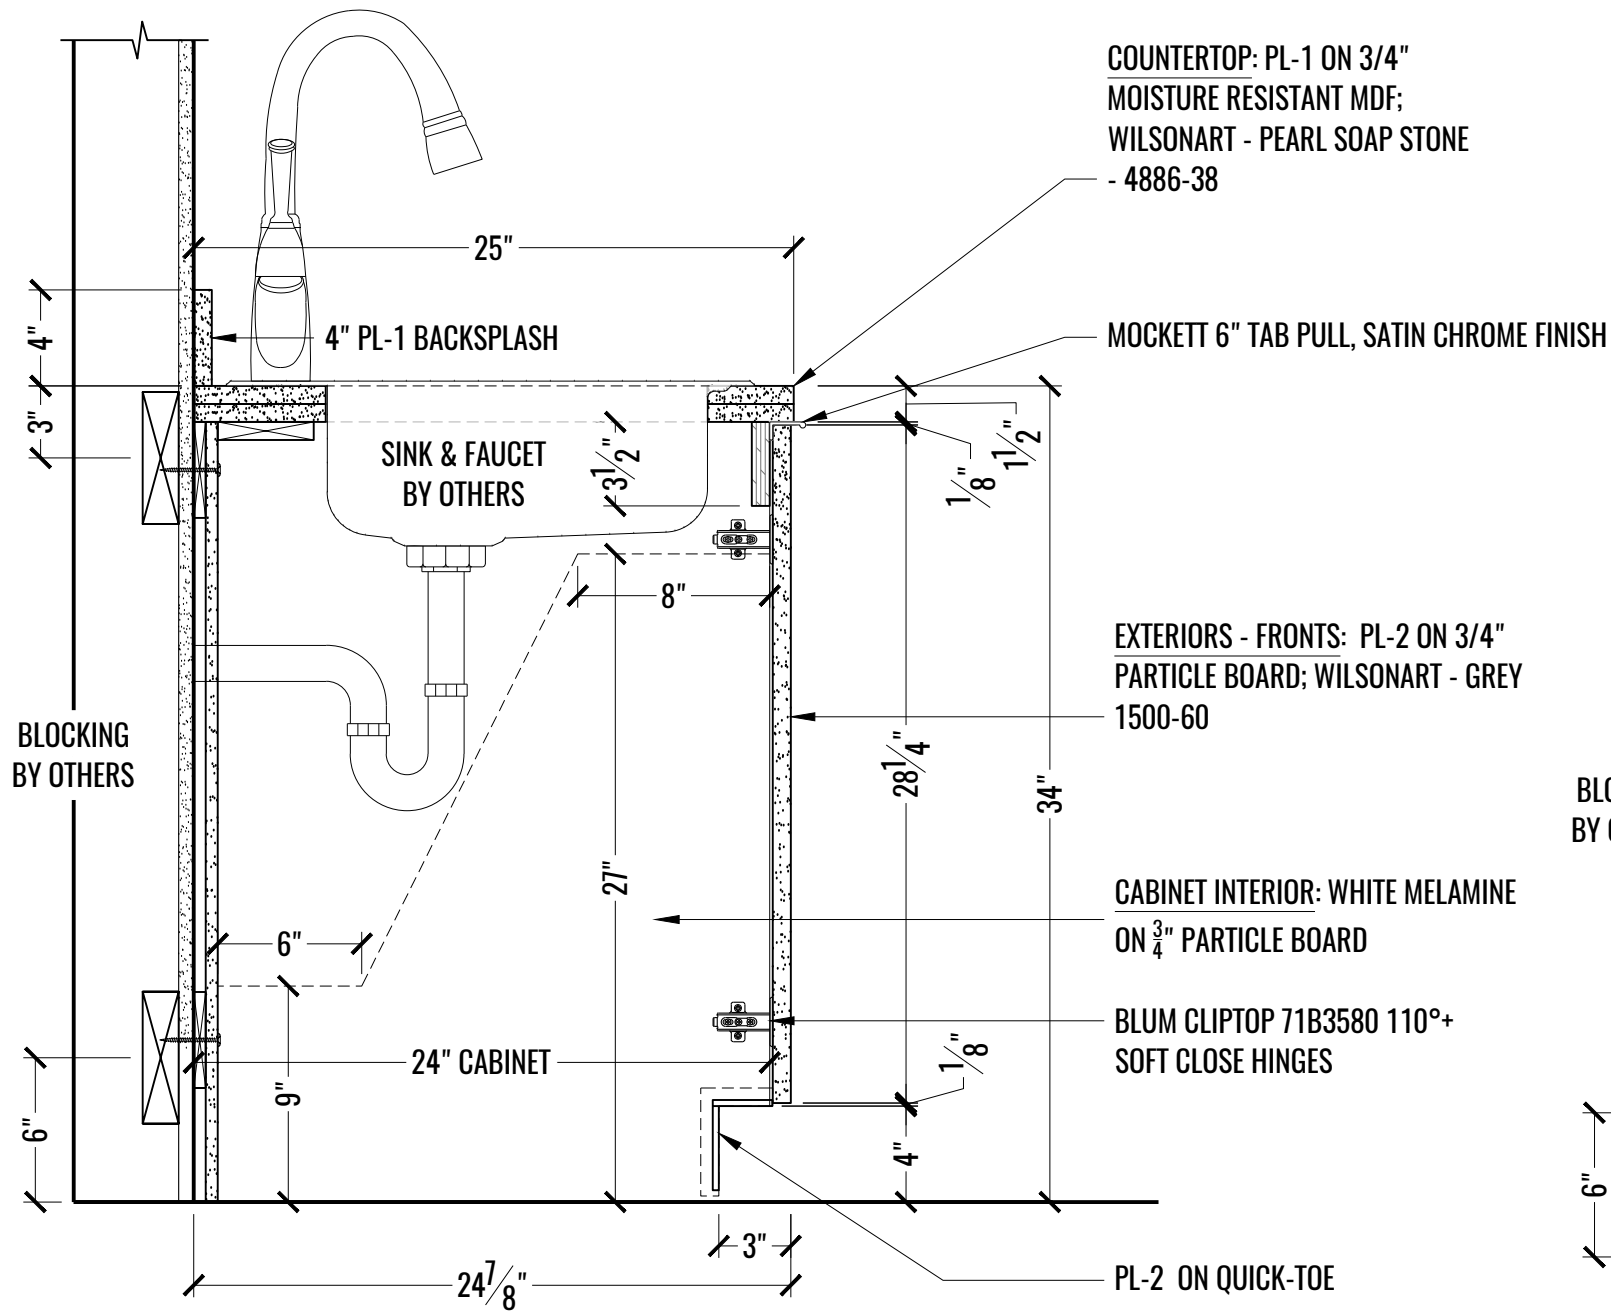


1 SECTION: SINK @ PANTRY - 315
 C SCALE: 1-1/2" = 1'-0"

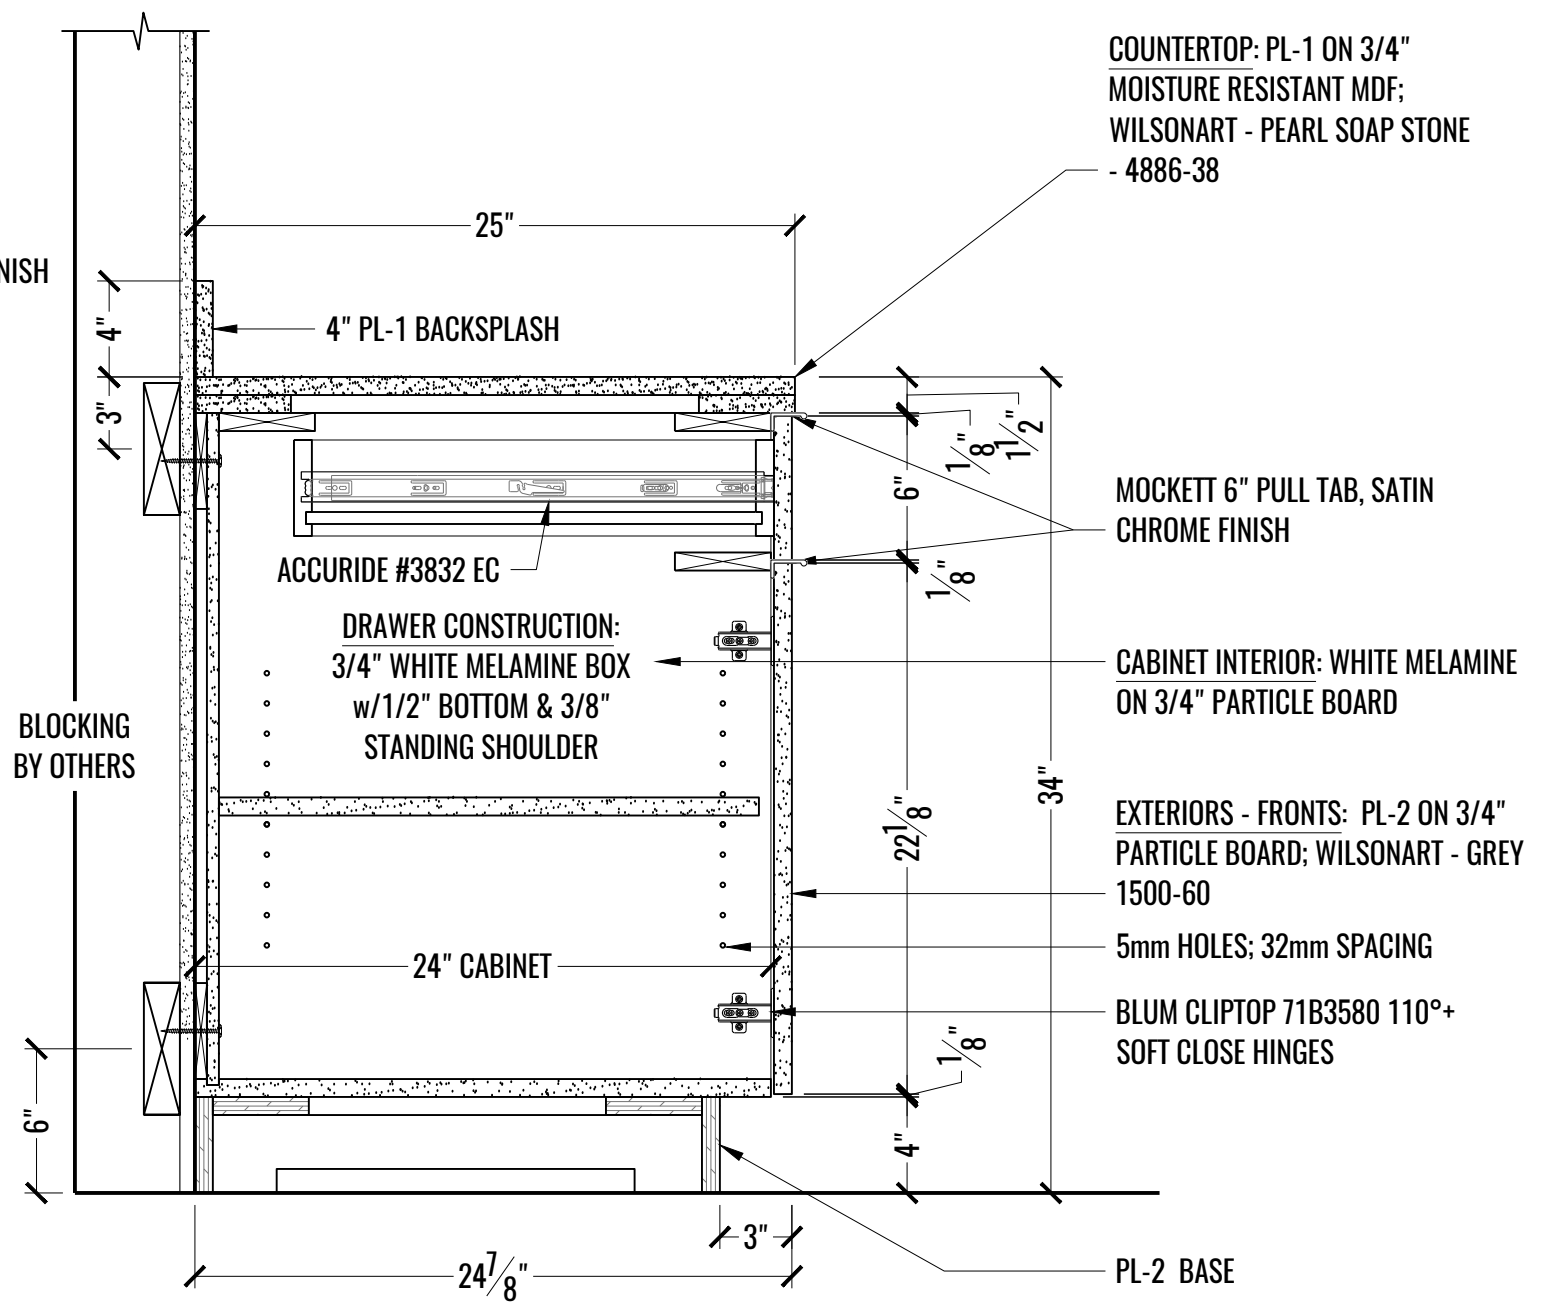


2 SECTION: BASE CABINET W/DRAWER @ PANTRY - 315
 C SCALE: 1-1/2" = 1'-0"

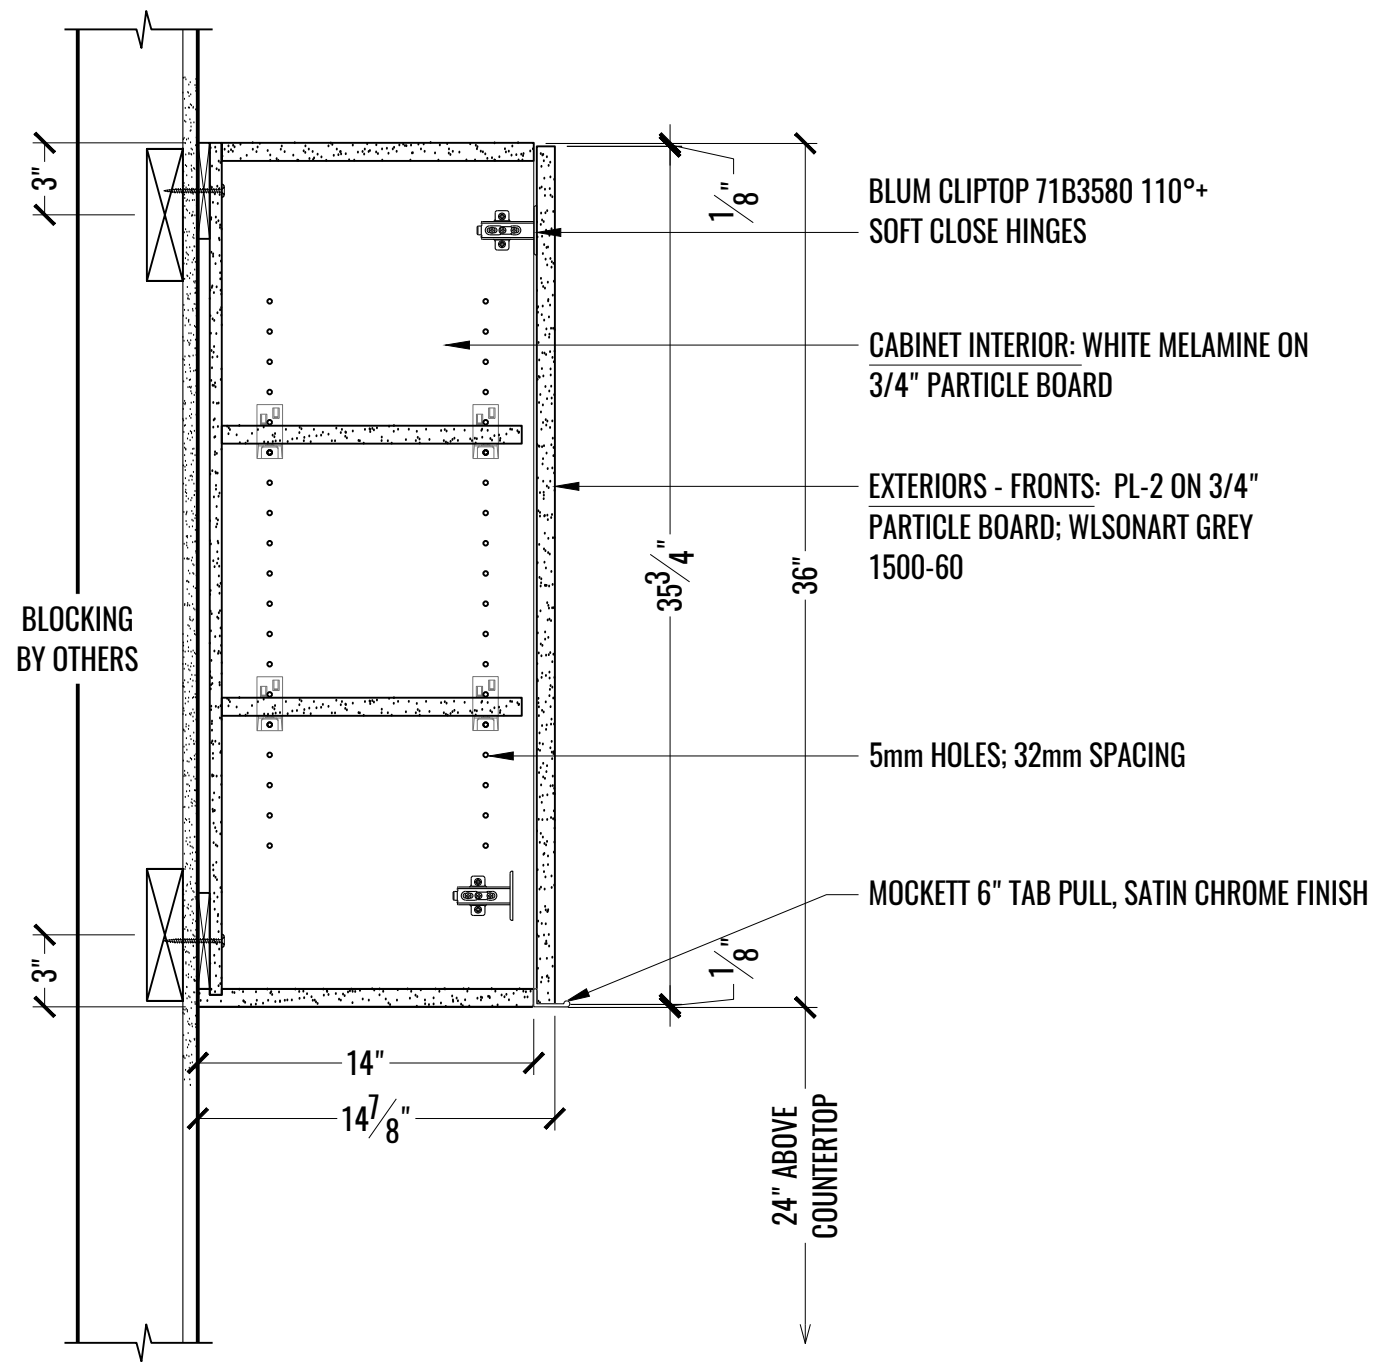

1 SECTION: UPPER CABINETS @ PANTRY - 315
 D SCALE: 1-1/2" = 1'-0"

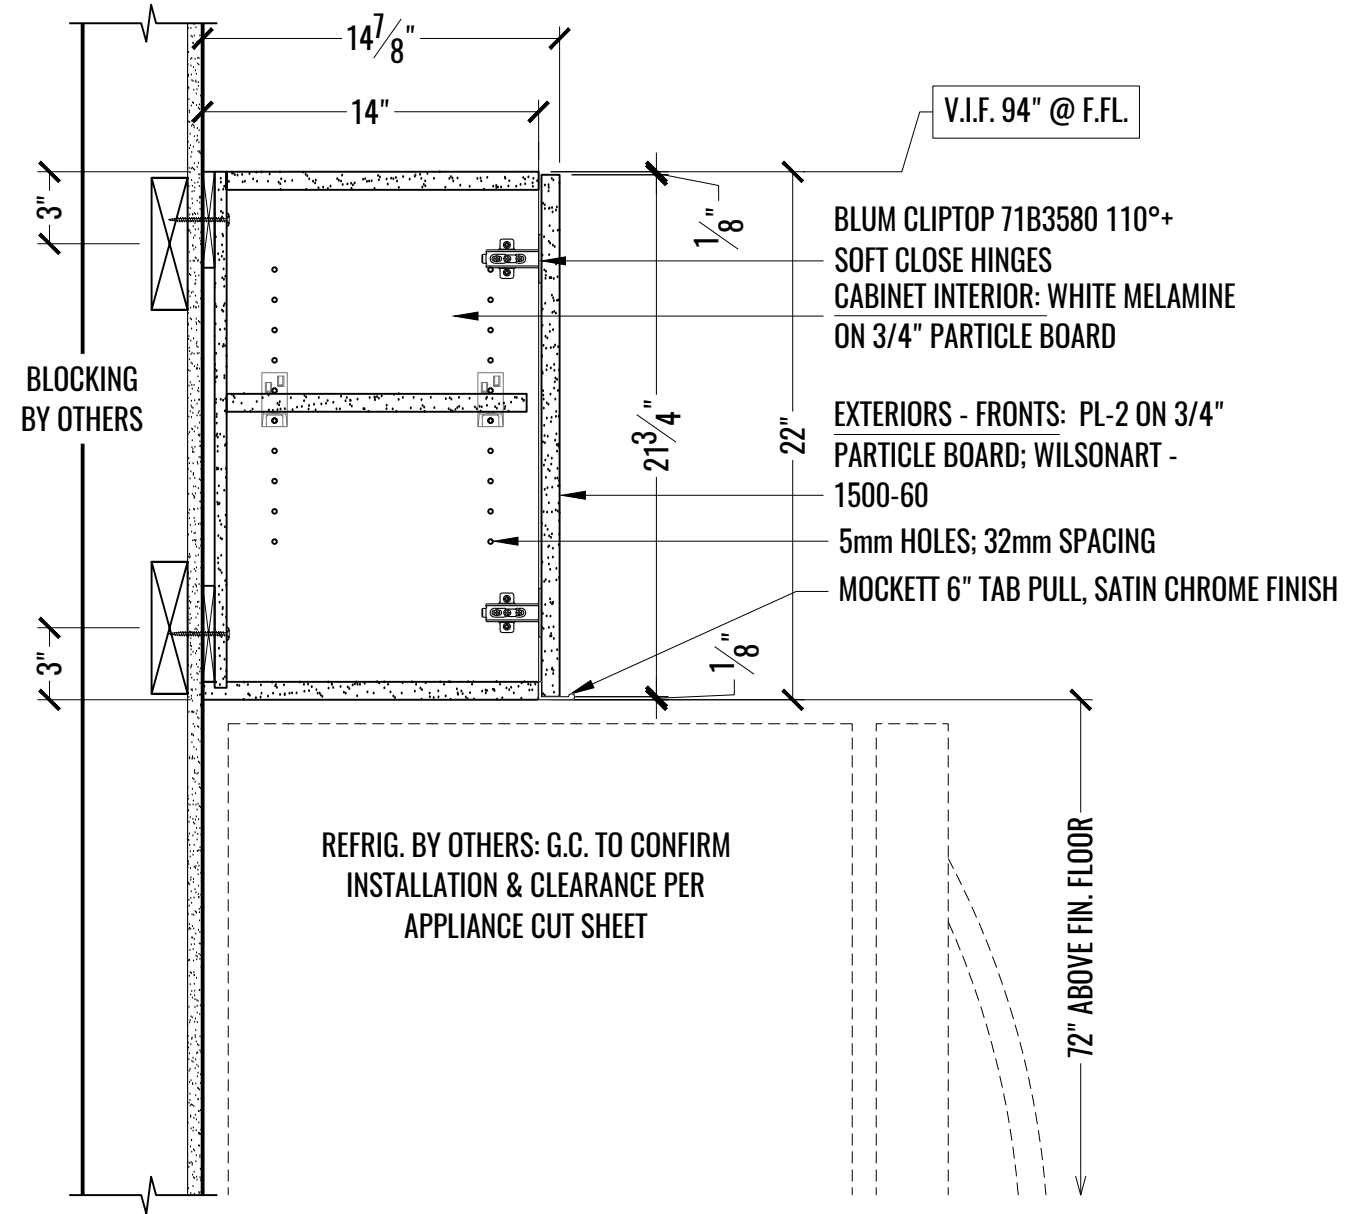

2 SECTION: REFRIGERATOR UPPER CABINET @ PANTRY - 315
 D SCALE: 1-1/2" = 1'-0"

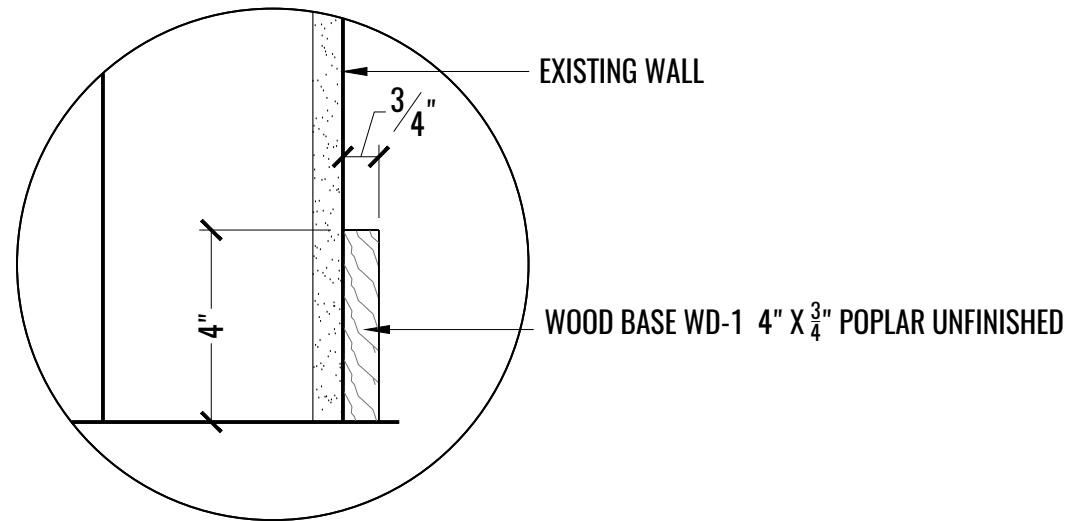

1 SECTION: NEW WOOD BASE WD-1 (SIDE)
E SCALE: 3" = 1'-0"