
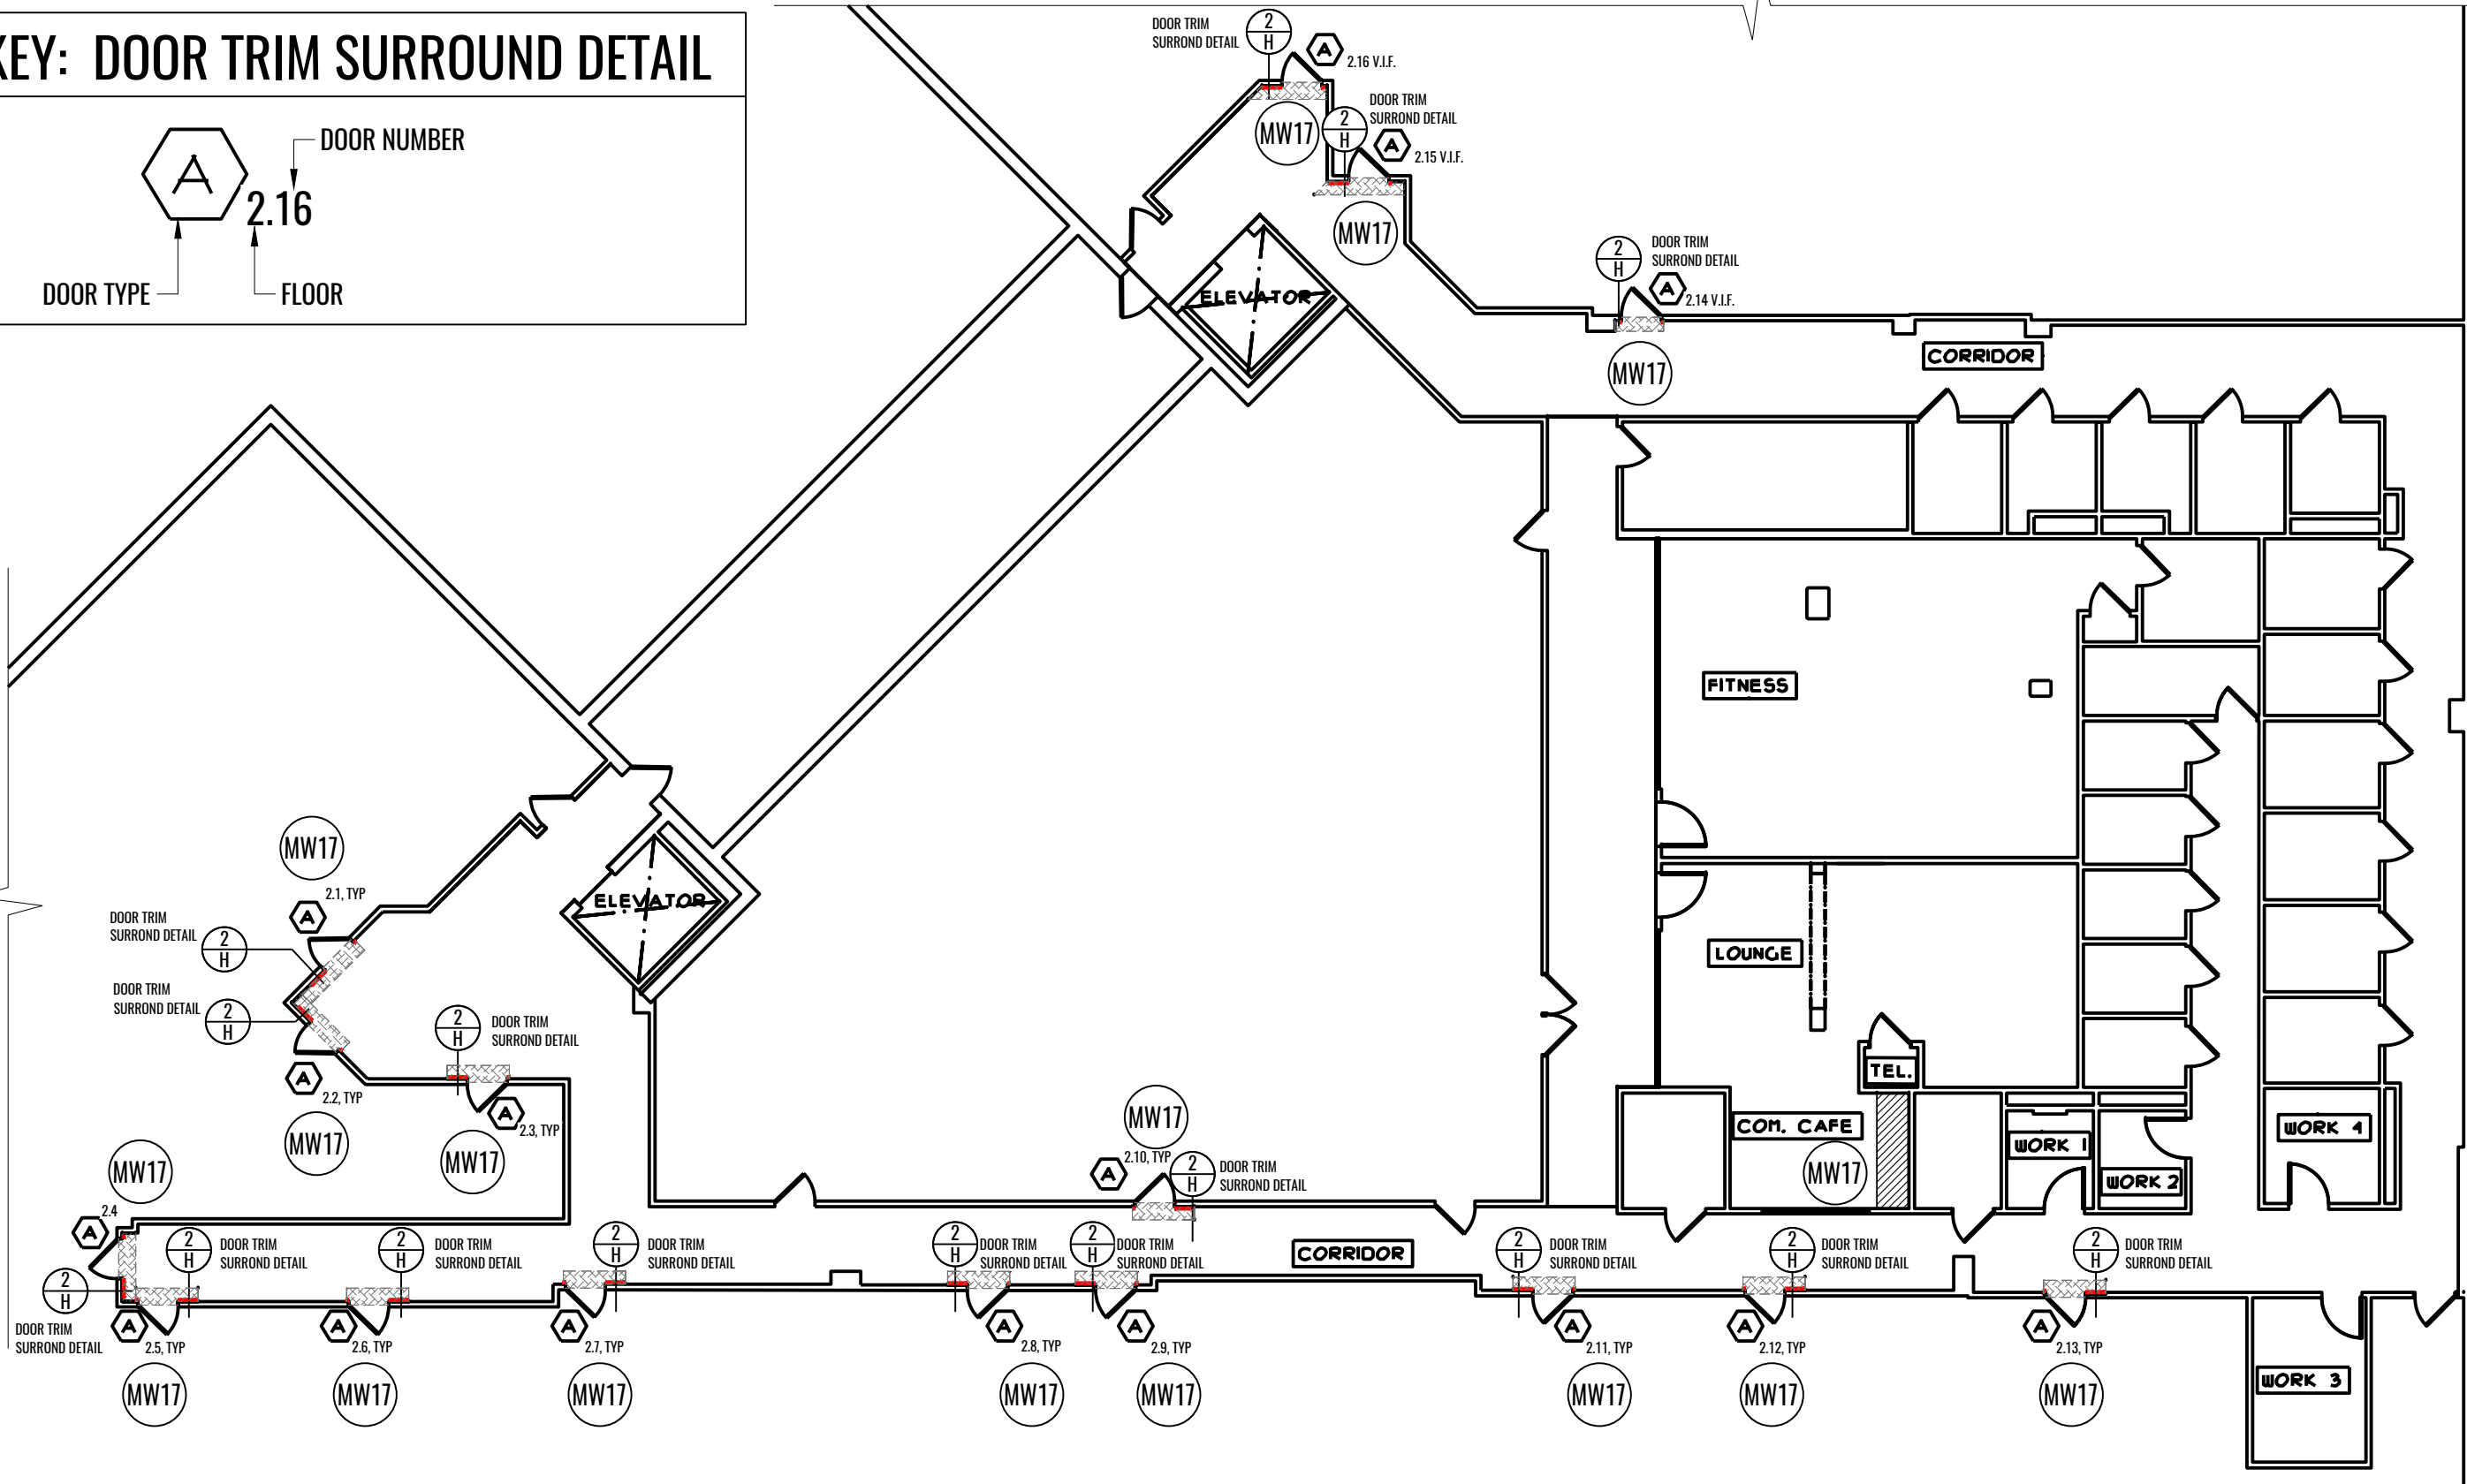




1 PLAN: PROJECT SCOPE - FIRST FLOOR
 1 SCALE: NOT TO SCALE

KEY: DOOR TRIM SURROUND DETAIL

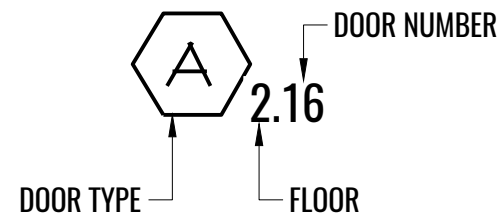



1 PLAN: PROJECT SCOPE - SECOND FLOOR
2 SCALE: NOT TO SCALE

KEY: DOOR TRIM SURROUND DETAIL

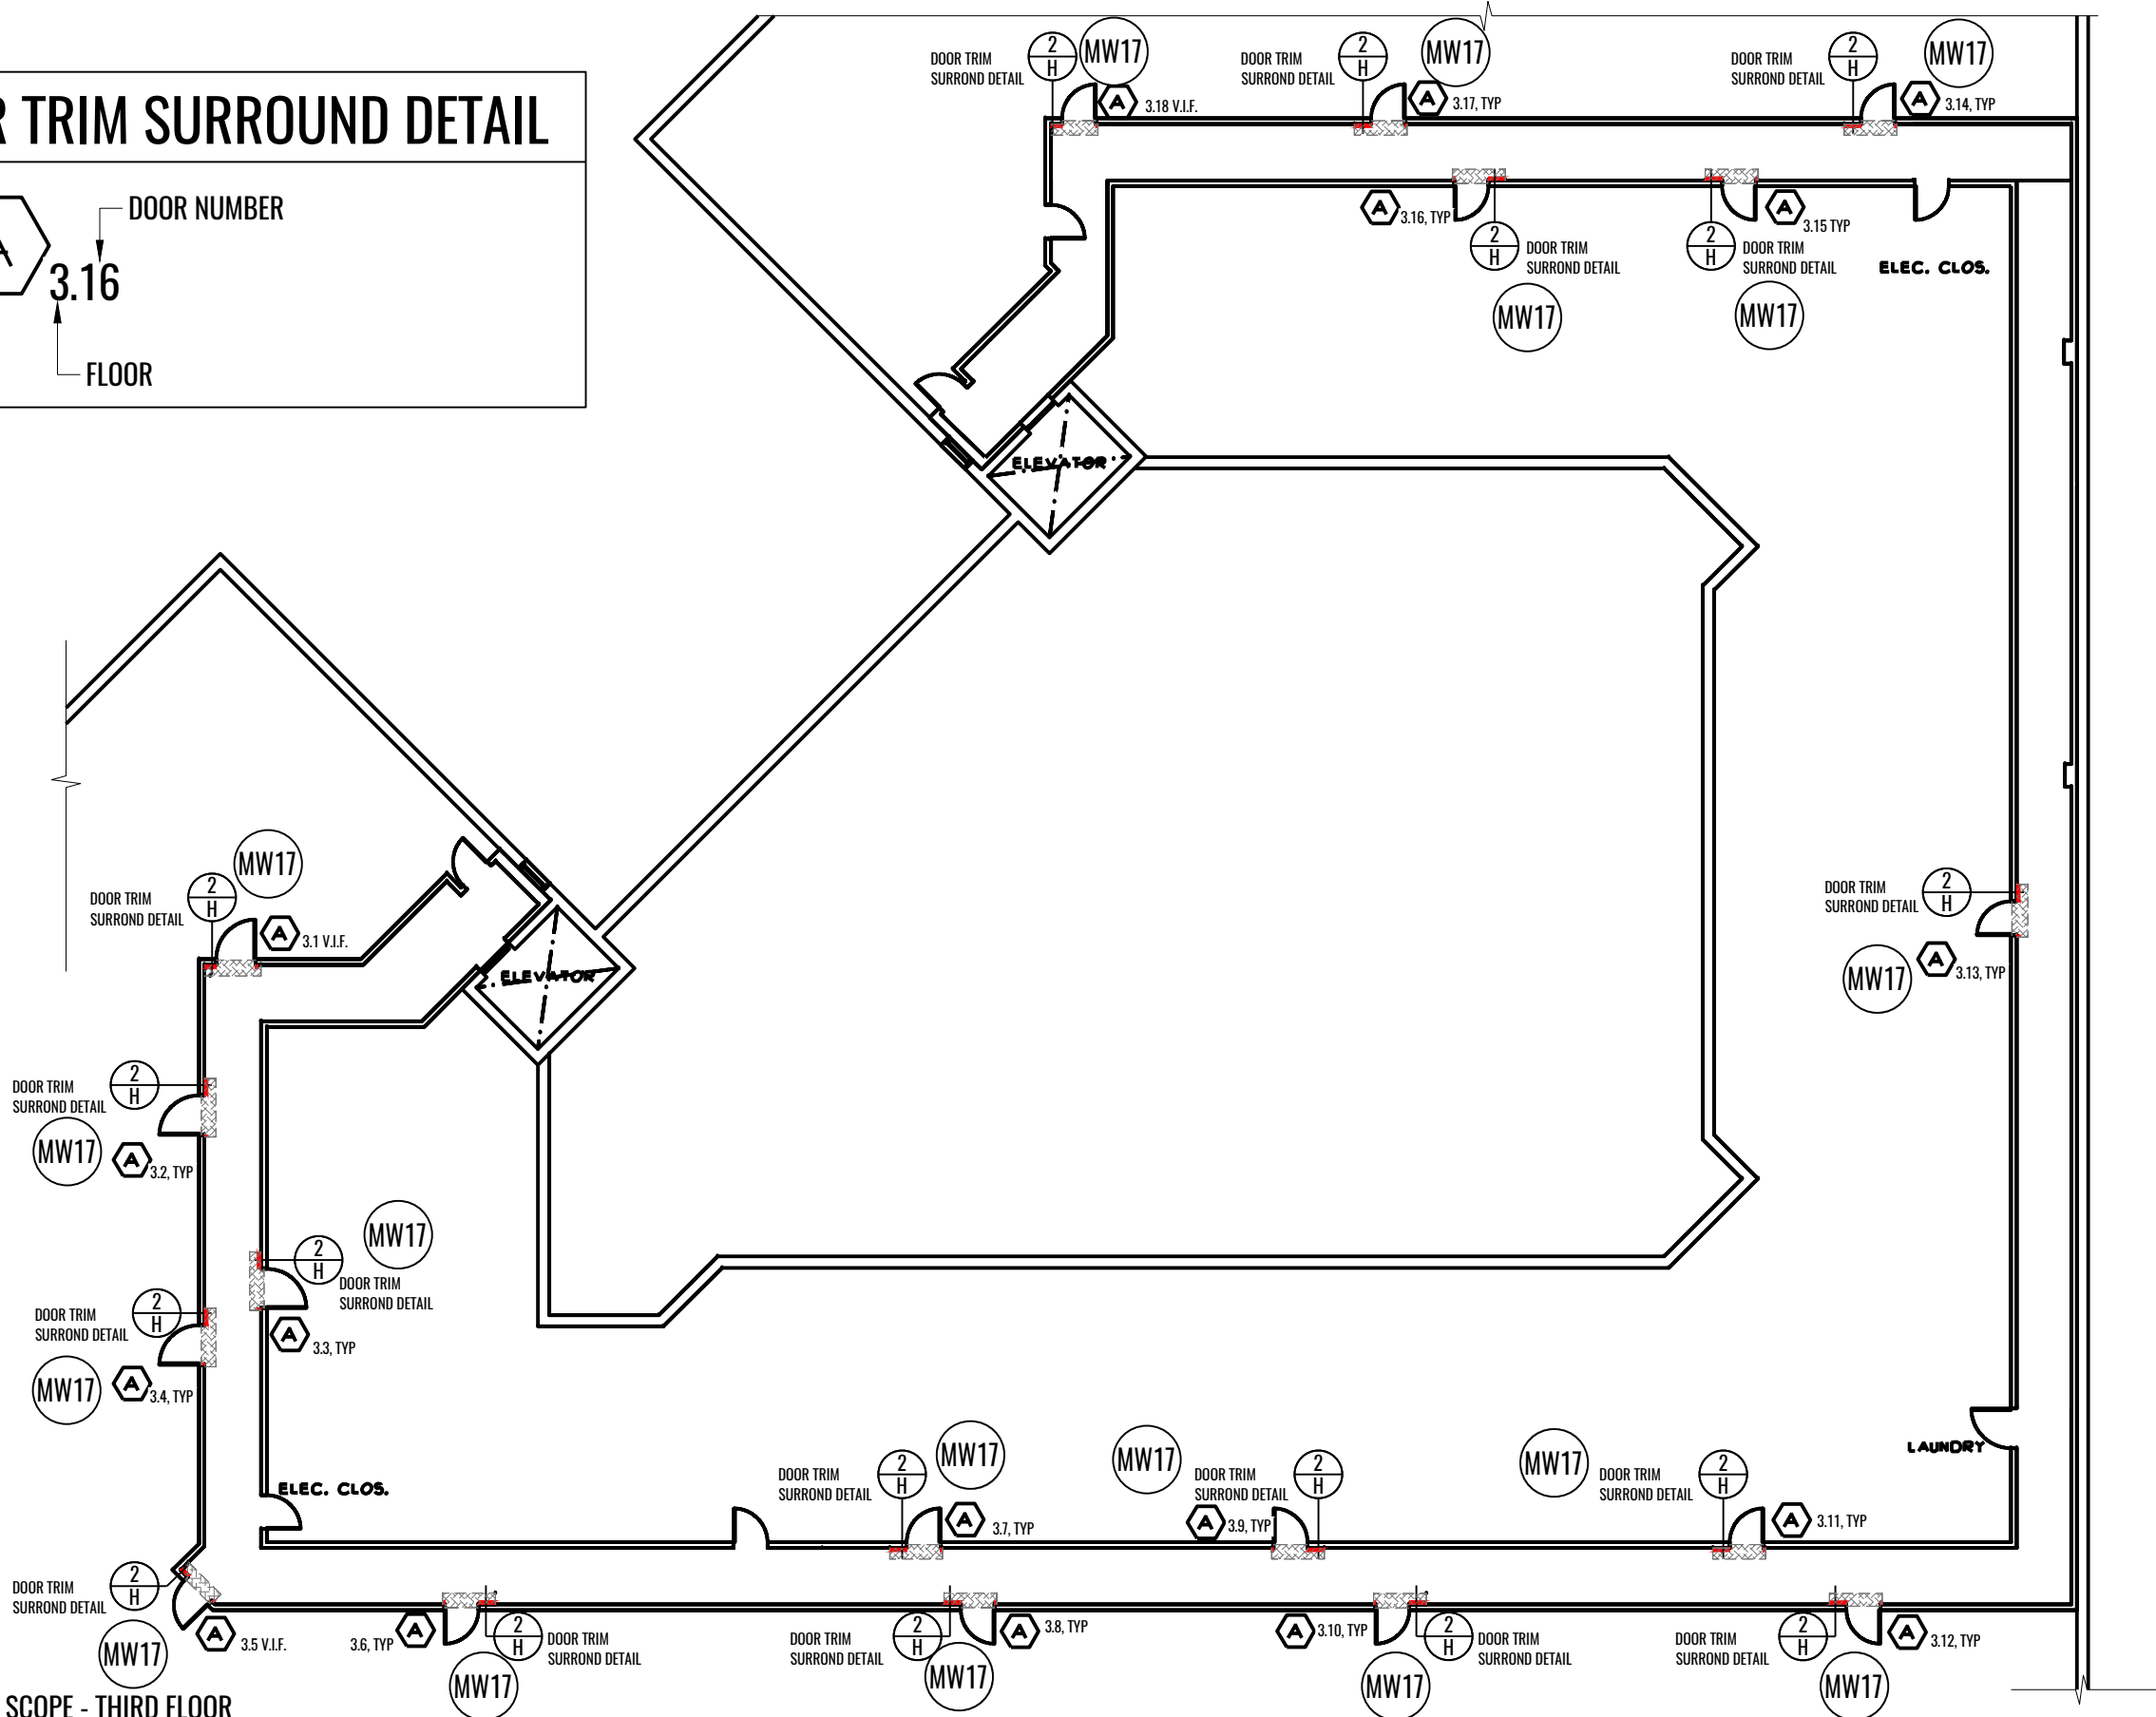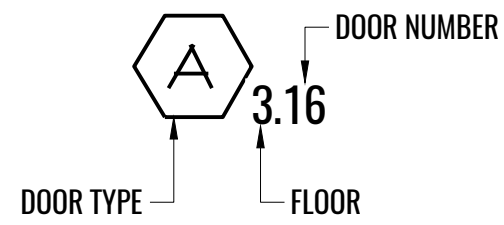

1 PLAN: PROJECT SCOPE - THIRD FLOOR
 3 SCALE: NOT TO SCALE



KEY: DOOR TRIM SURROUND DETAIL

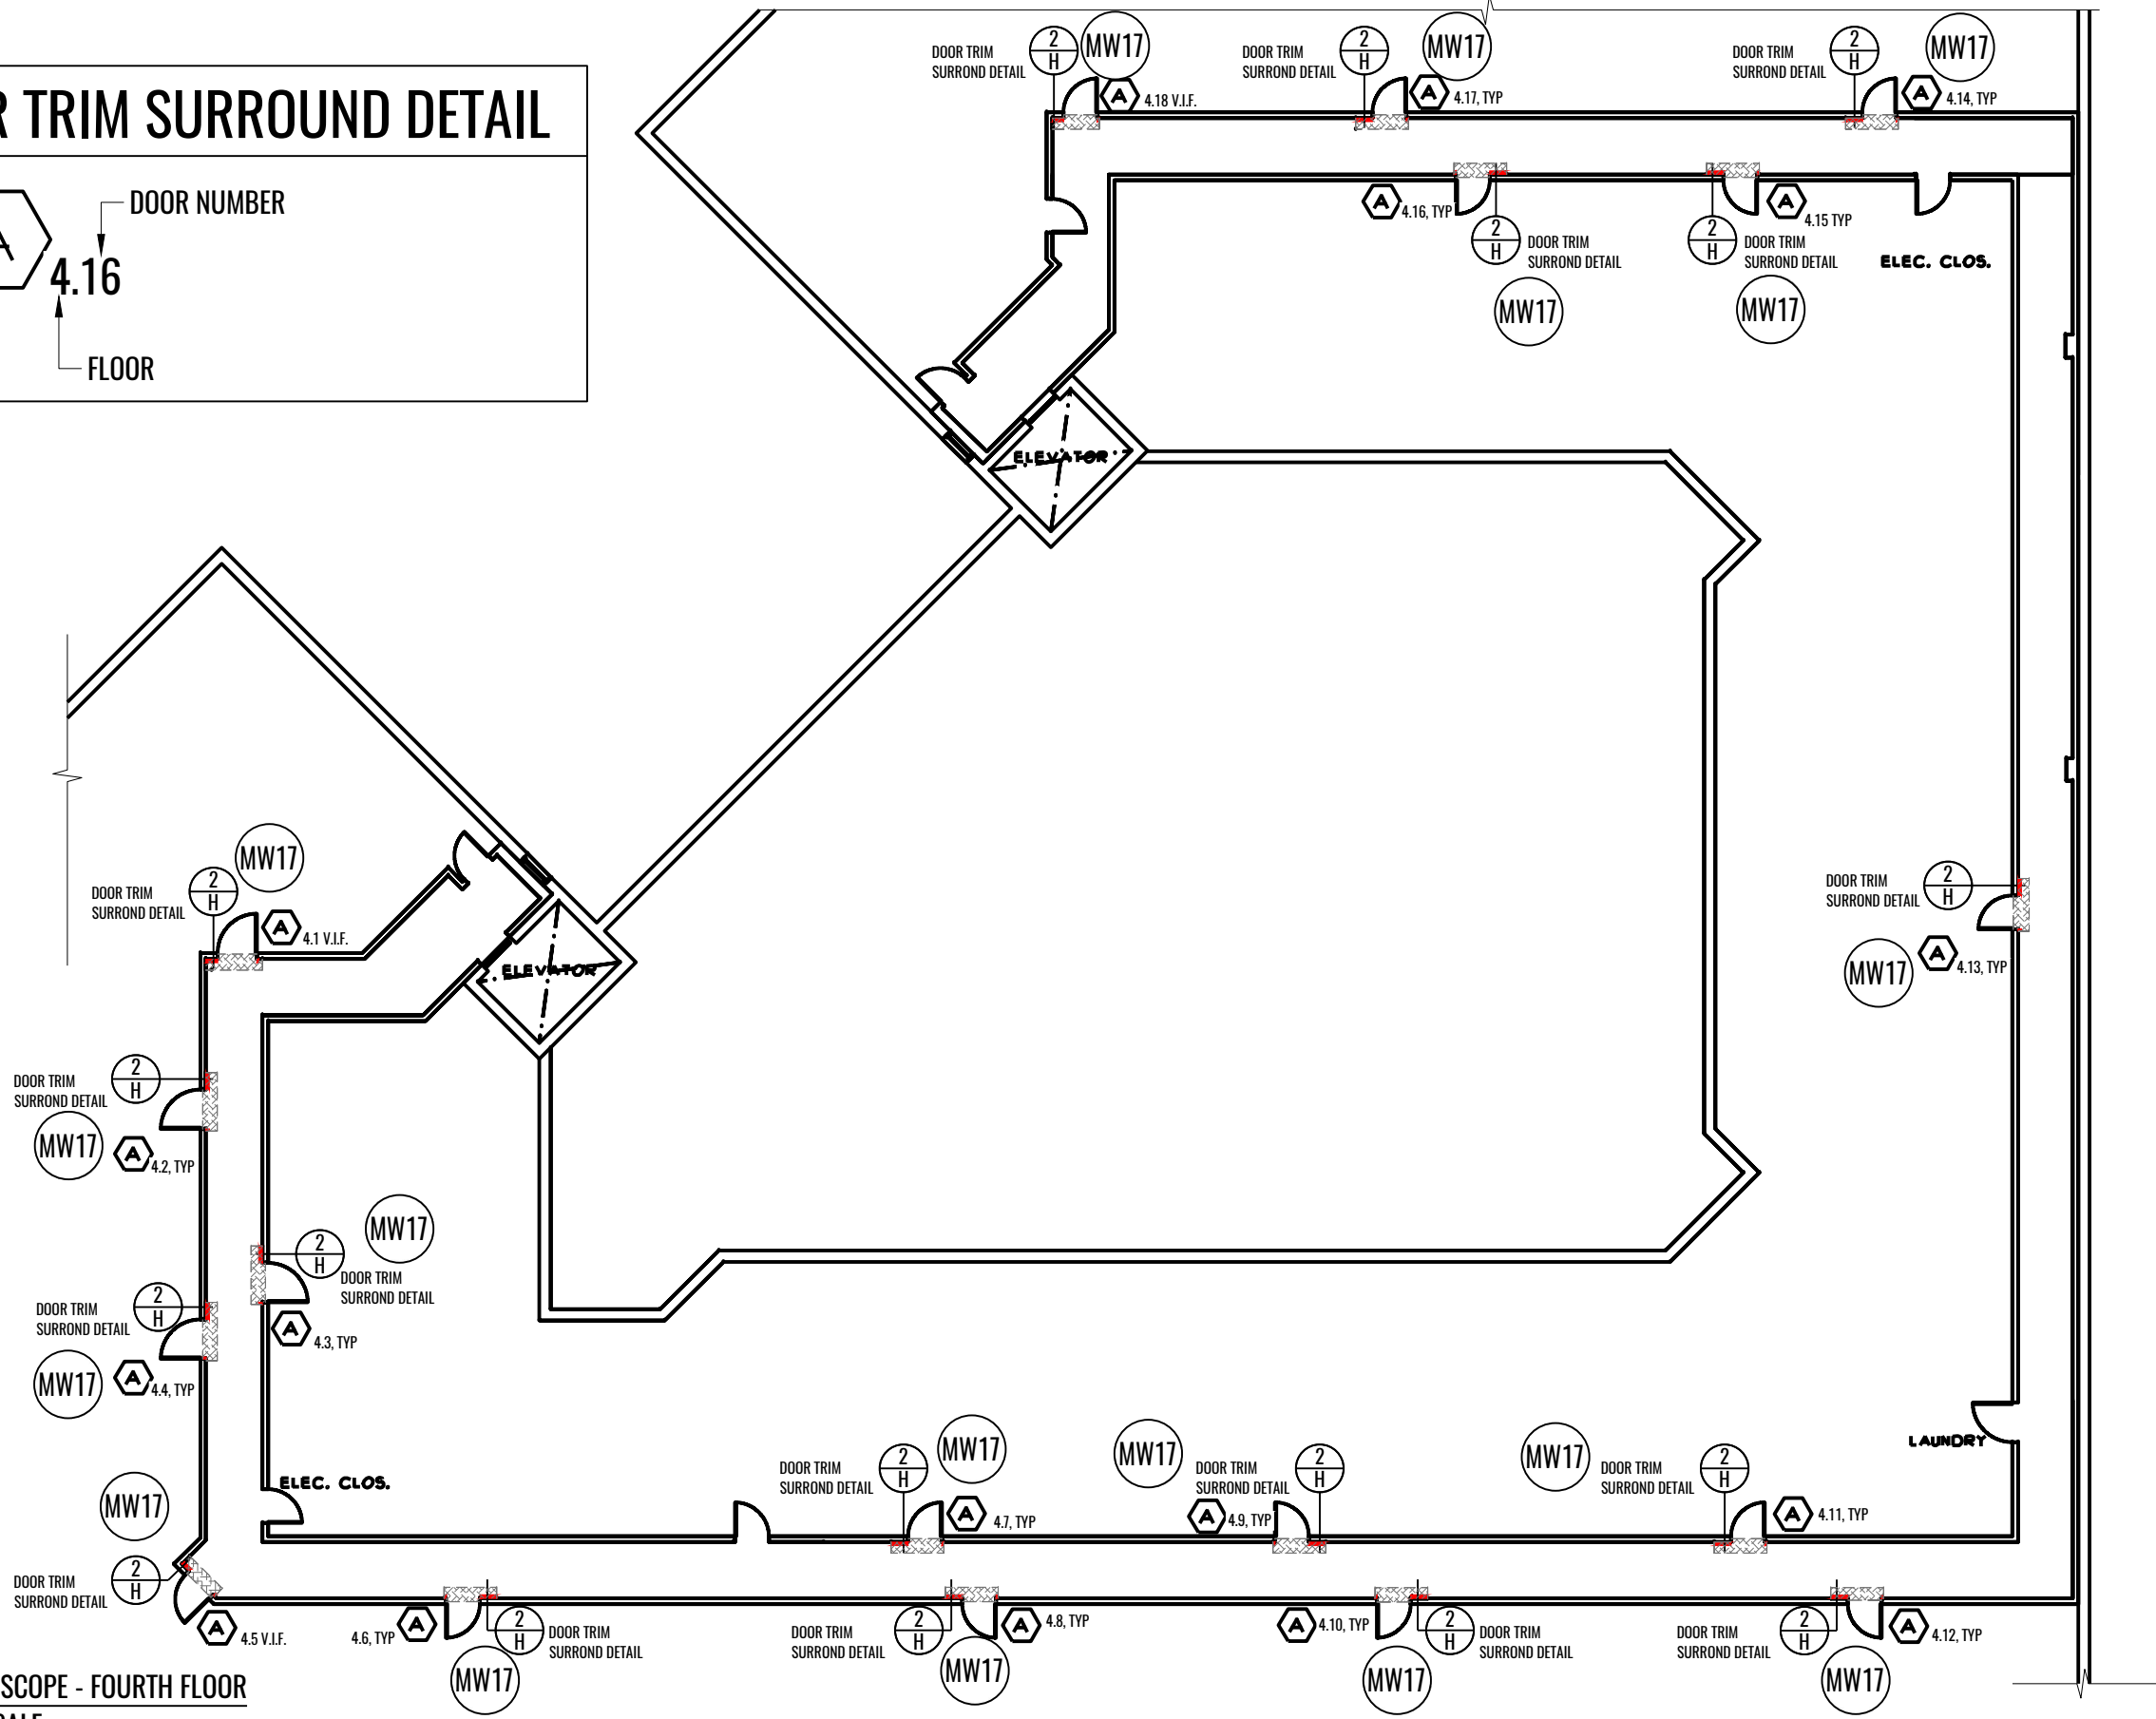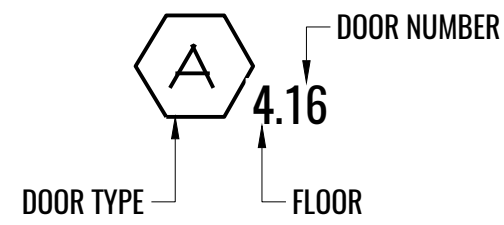

1 PLAN: PROJECT SCOPE - FOURTH FLOOR
 4 SCALE: NOT TO SCALE

DRAWING NUMBER
MW4



KEY: DOOR TRIM SURROUND DETAIL

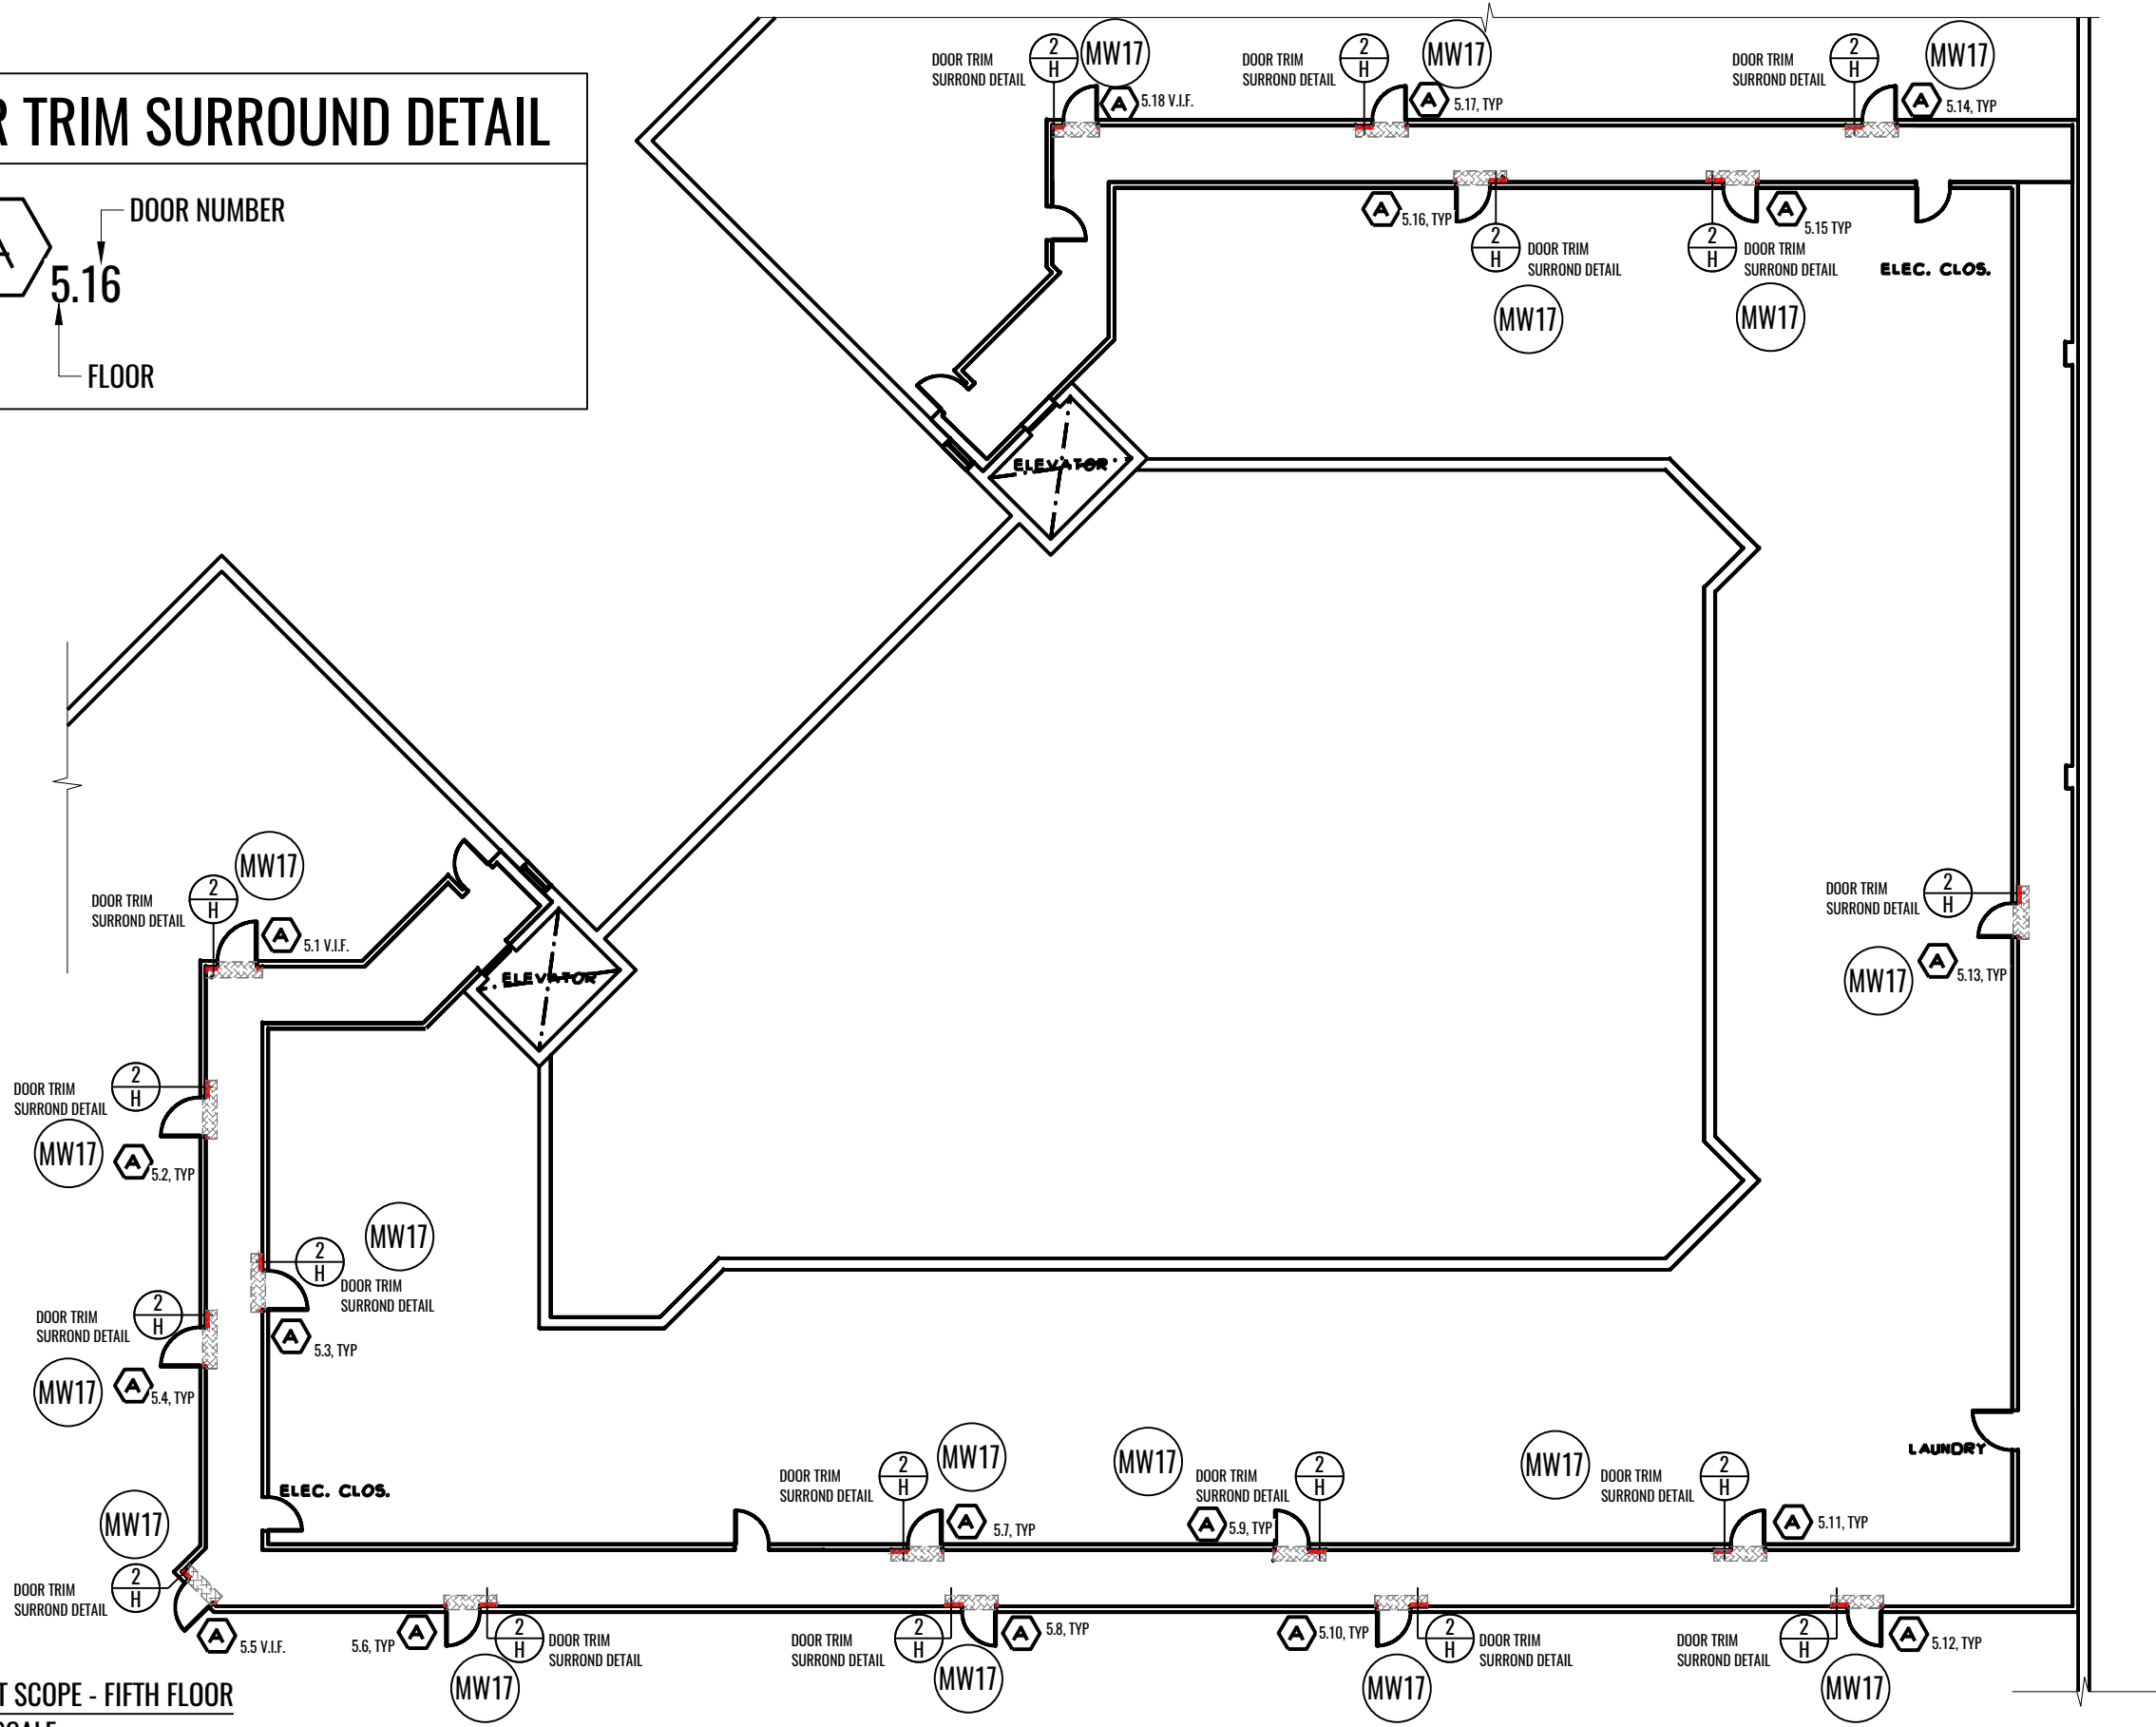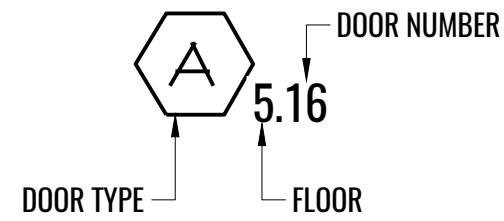

1 PLAN: PROJECT SCOPE - FIFTH FLOOR
 5 SCALE: NOT TO SCALE


DRAWING NUMBER
MW5

KEY: DOOR TRIM SURROUND DETAIL

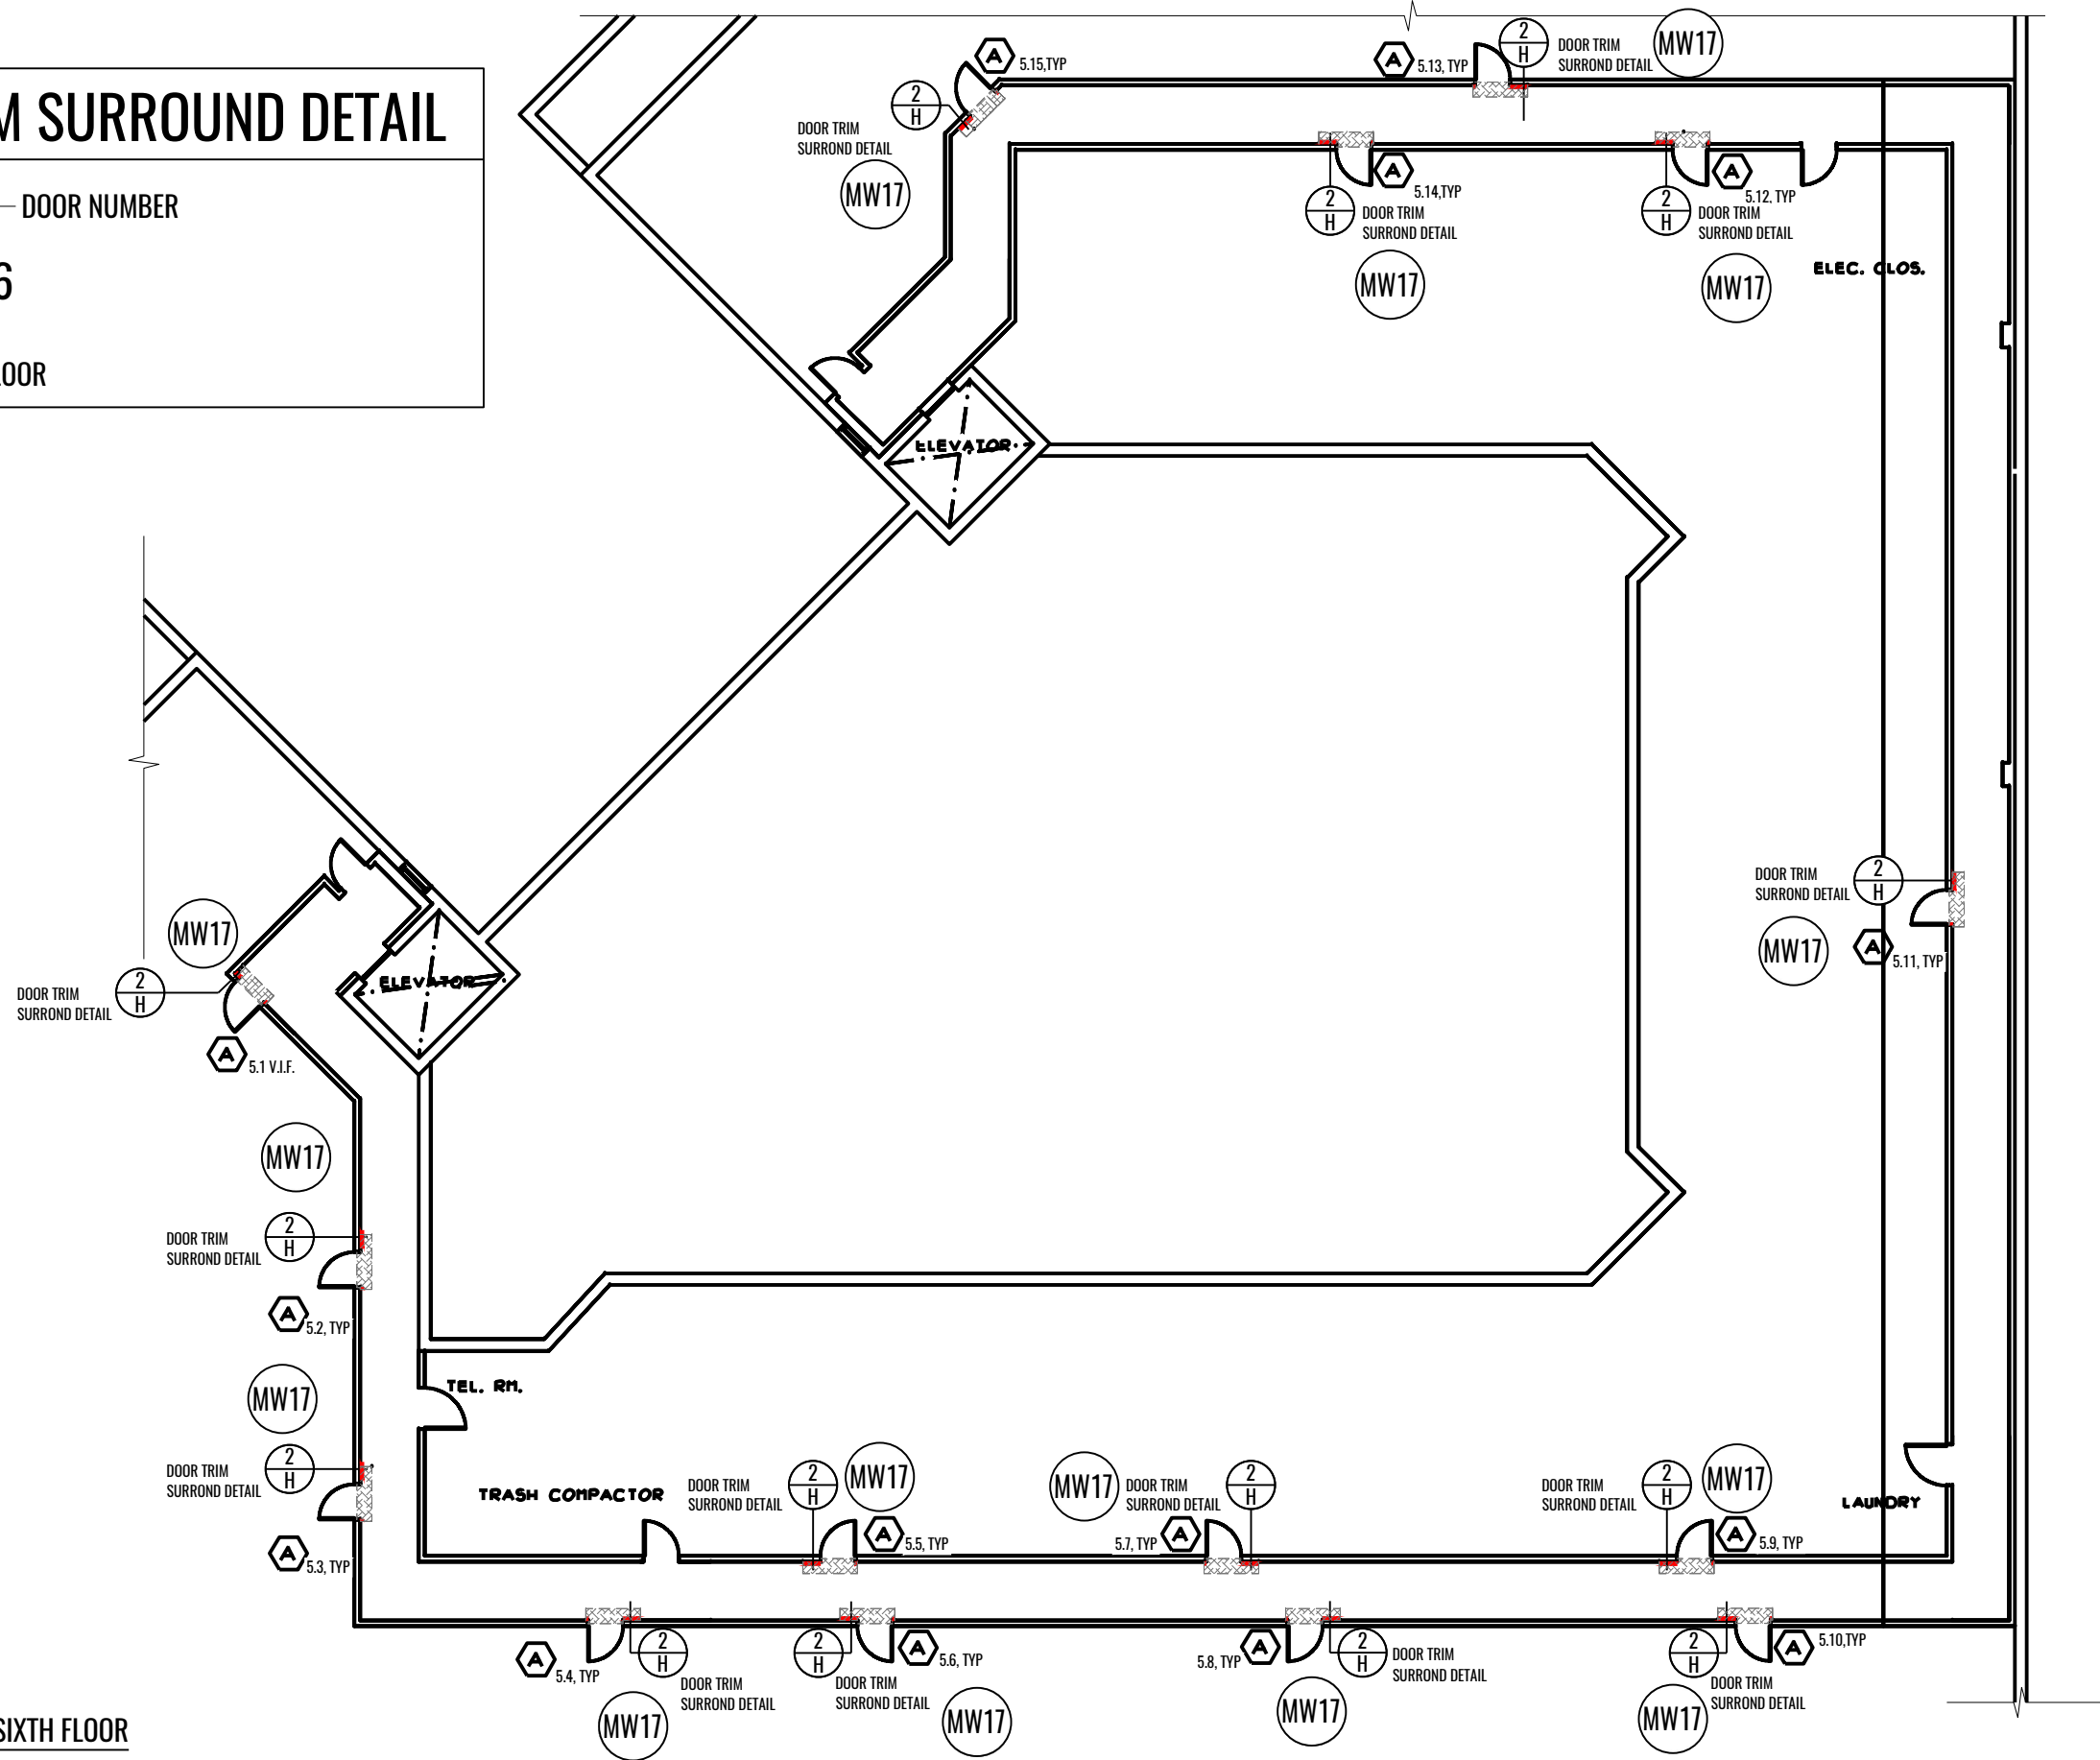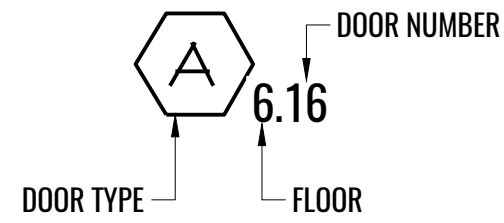


1 PLAN: PROJECT SCOPE - SIXTH FLOOR
6 SCALE: NOT TO SCALE


DRAWING NUMBER
MW6

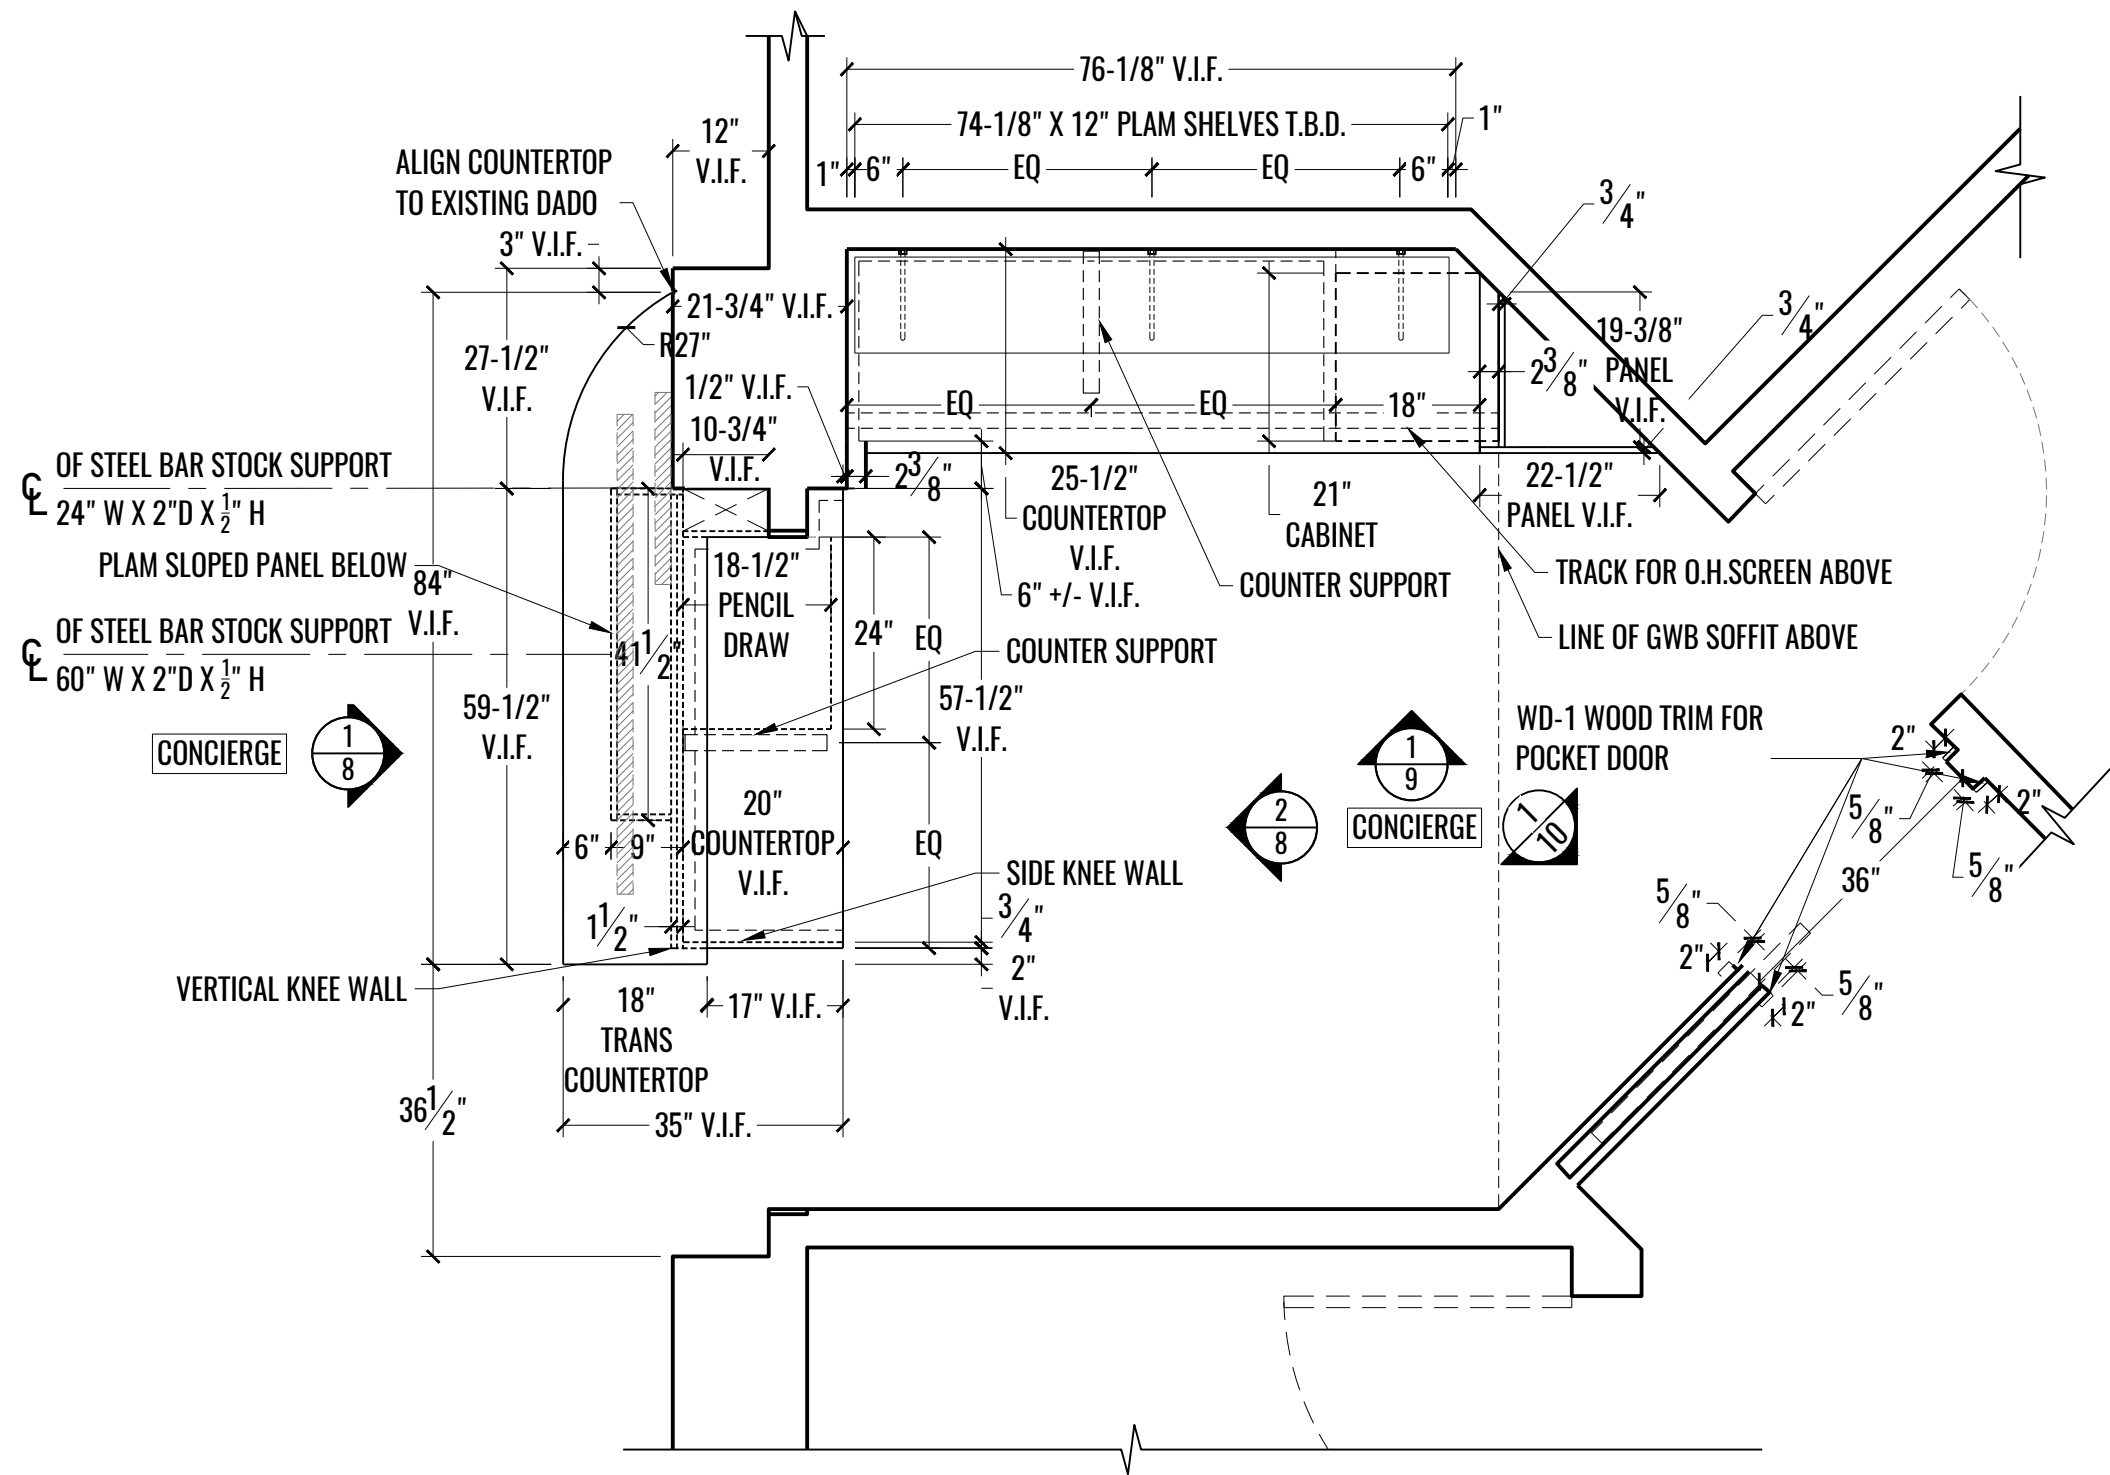


1 PLAN: CONCIERGE
 7 SCALE: 1/2" = 1'-0"

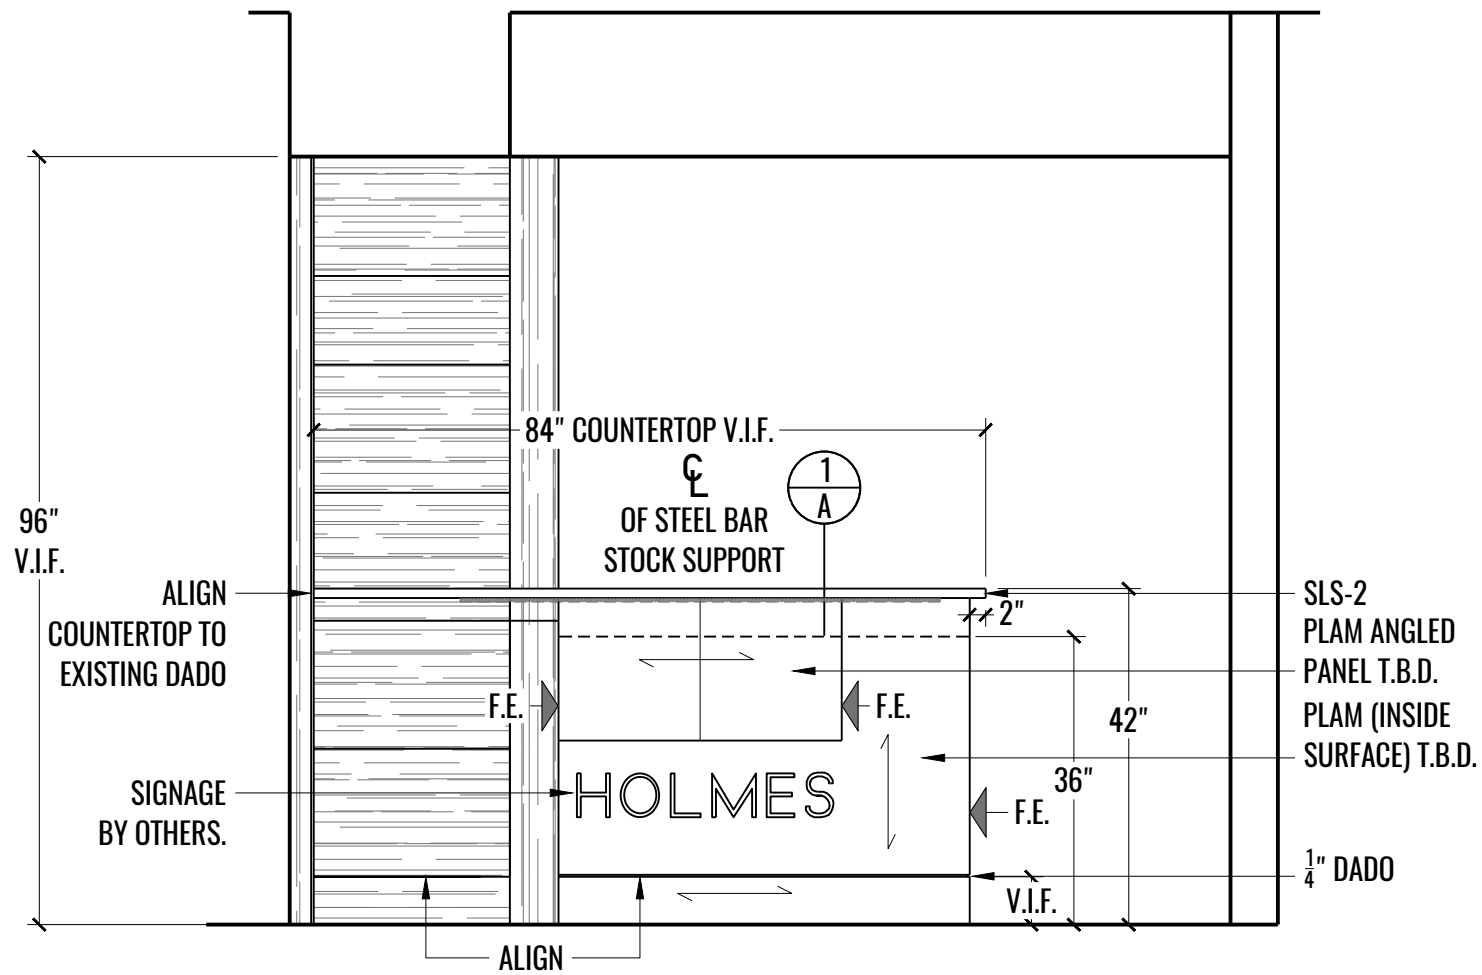


1 ELEVATION: CONCIERGE DESK (FRONT)
8 SCALE: 1/2" = 1'-0"

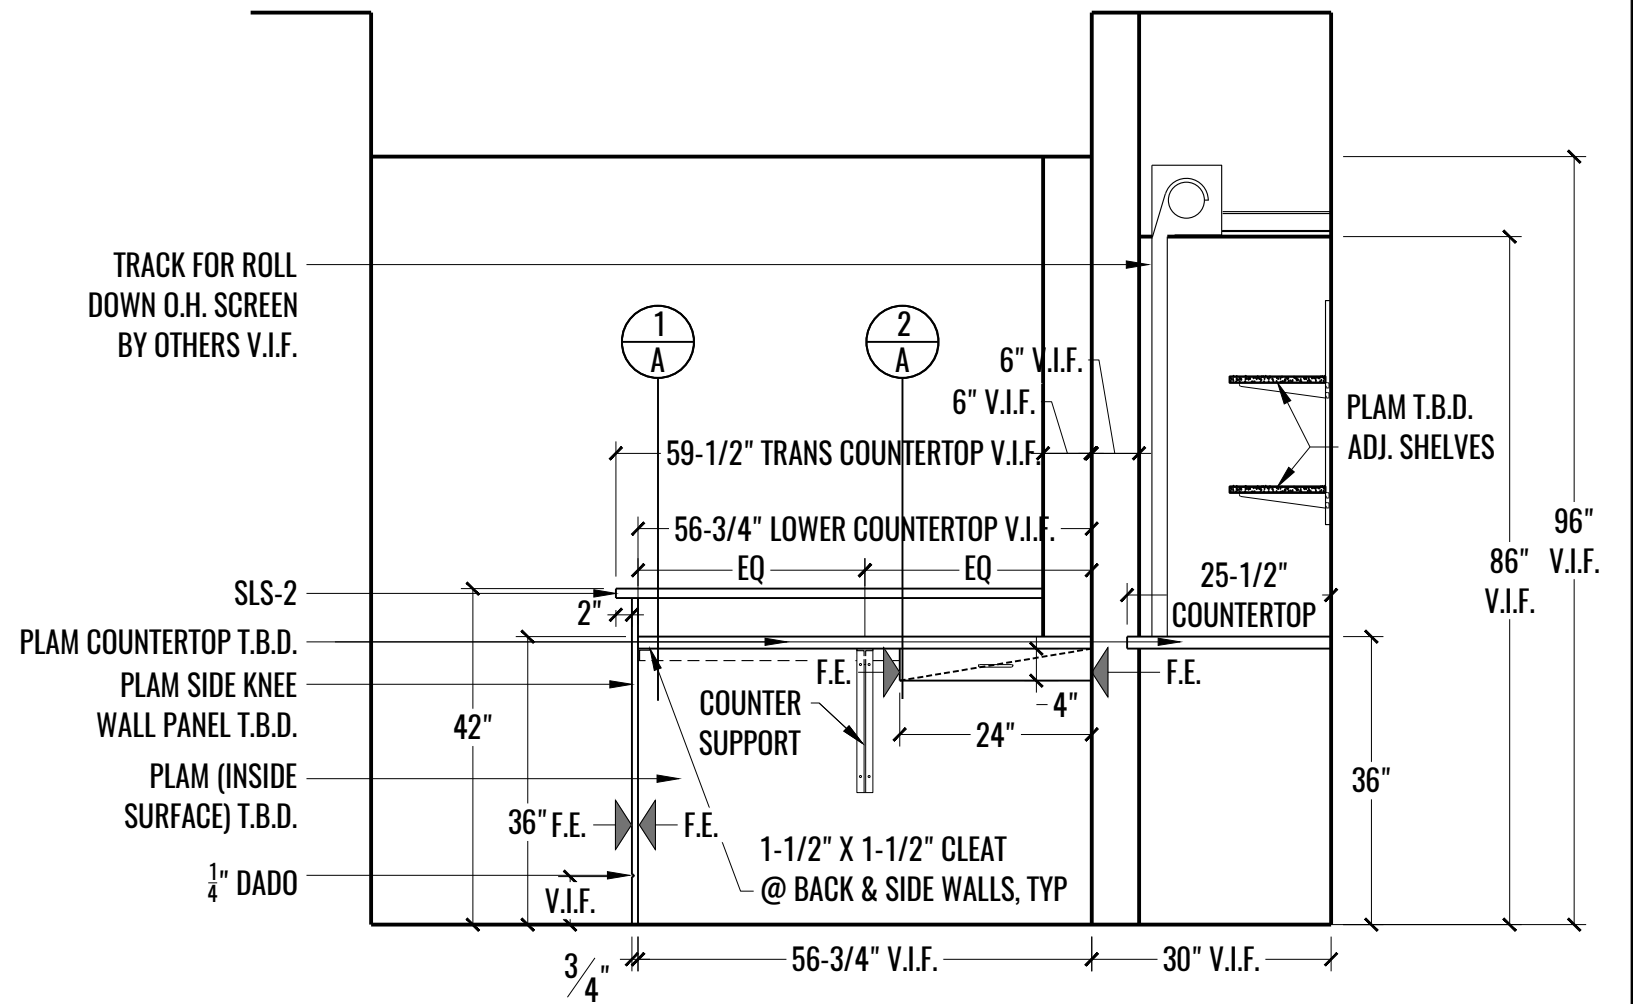


2 ELEVATION: CONCIERGE DESK (BACK)
8 SCALE: 1/2" = 1'-0"

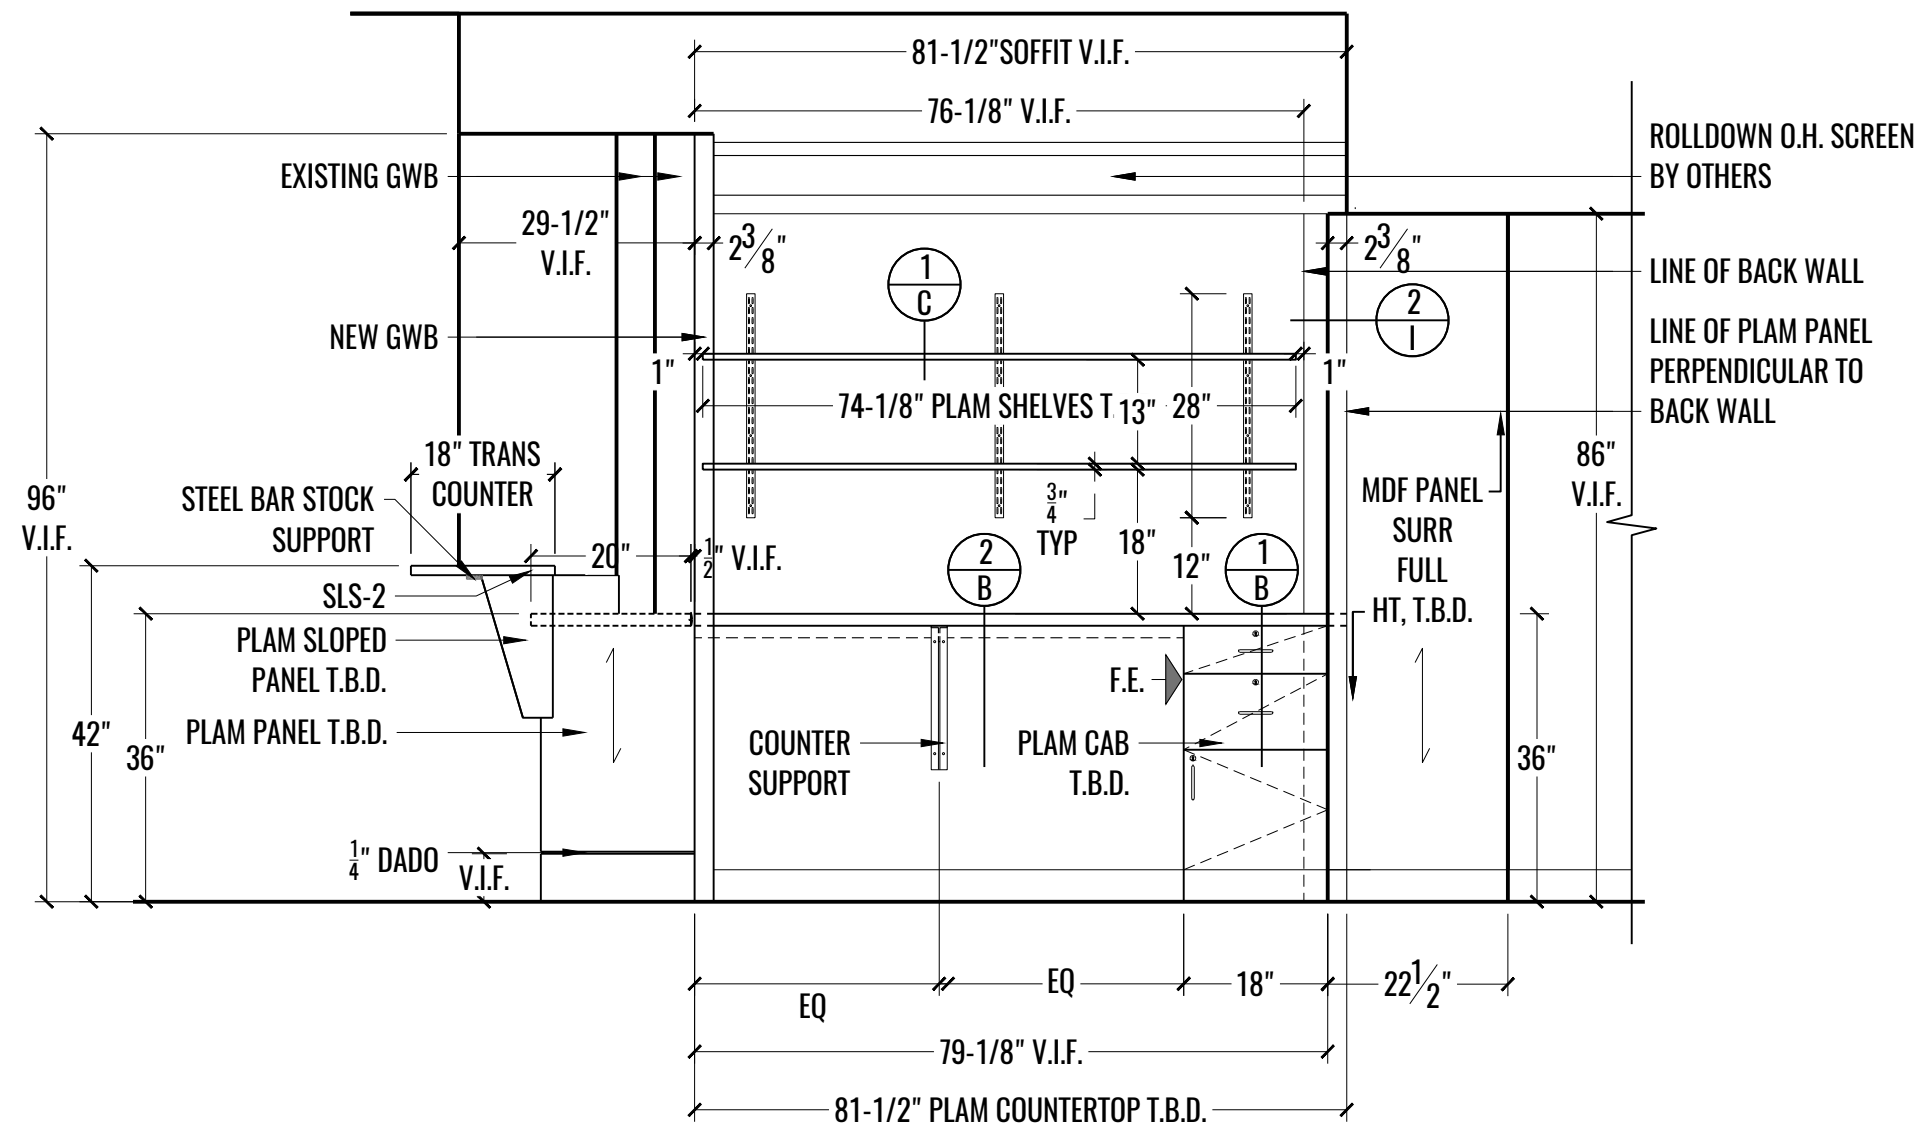


1 ELEVATION: CONCIERGE DESK (REAR) SIDE DESK
 9 SCALE: 1/2" = 1'-0"

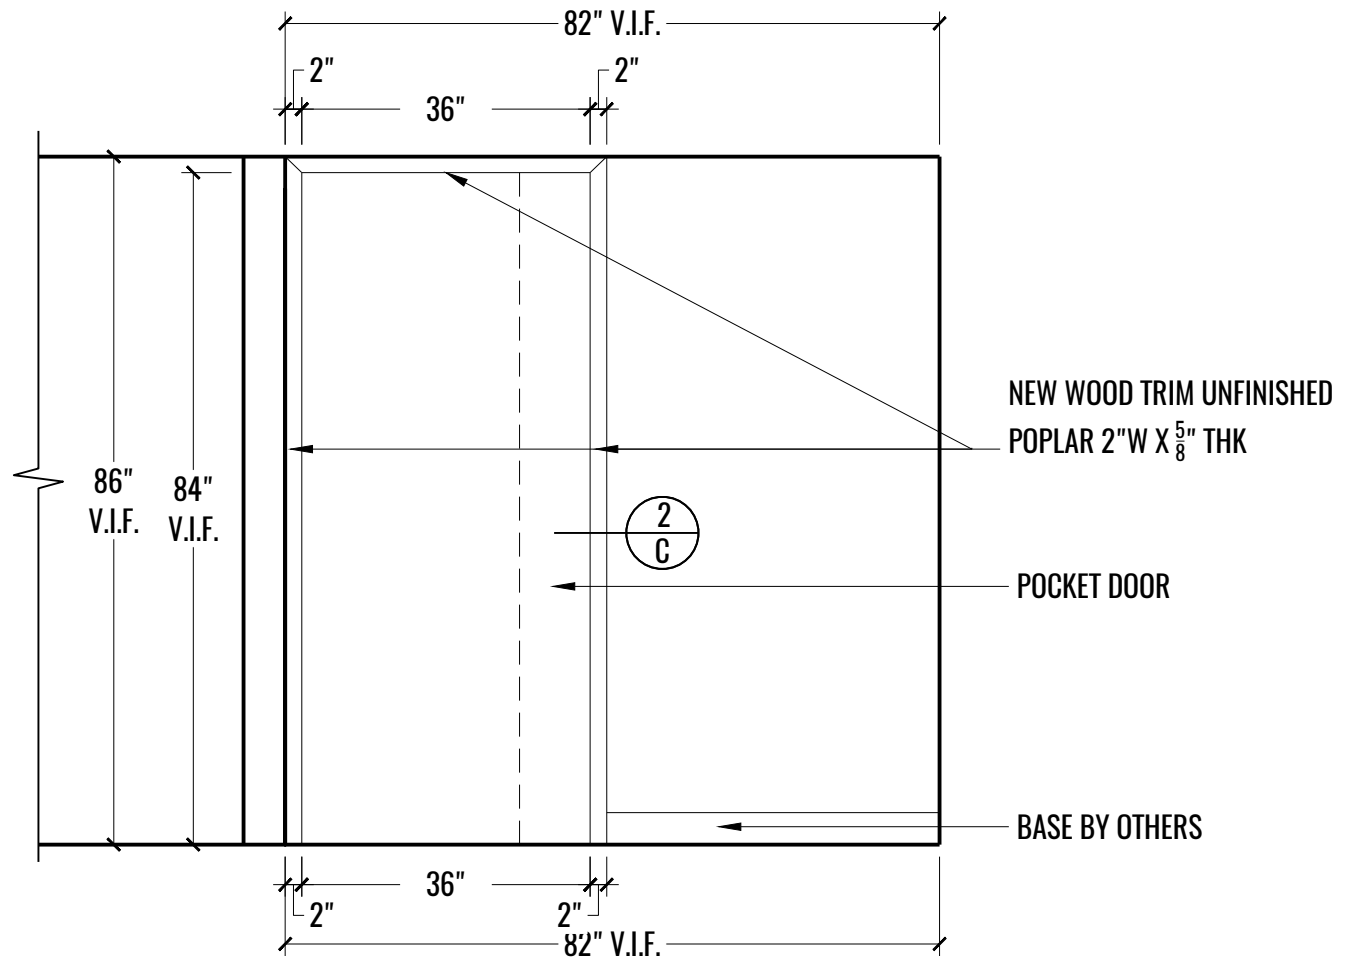


1
 10
 ELEVATION: CONCIERGE DESK @ POCKET DOOR TRIM
 SCALE: 1/2" = 1'-0"

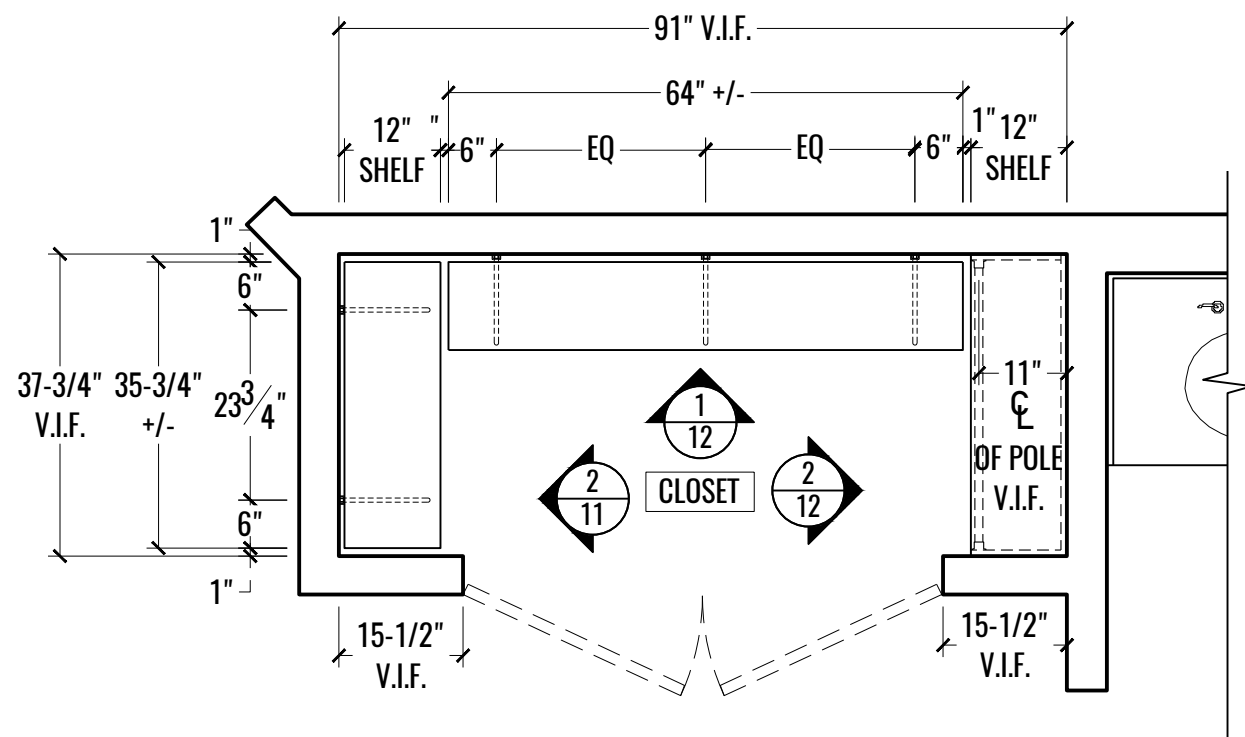


1 PLAN: CLOSET
11 SCALE: 1/2" = 1'-0"

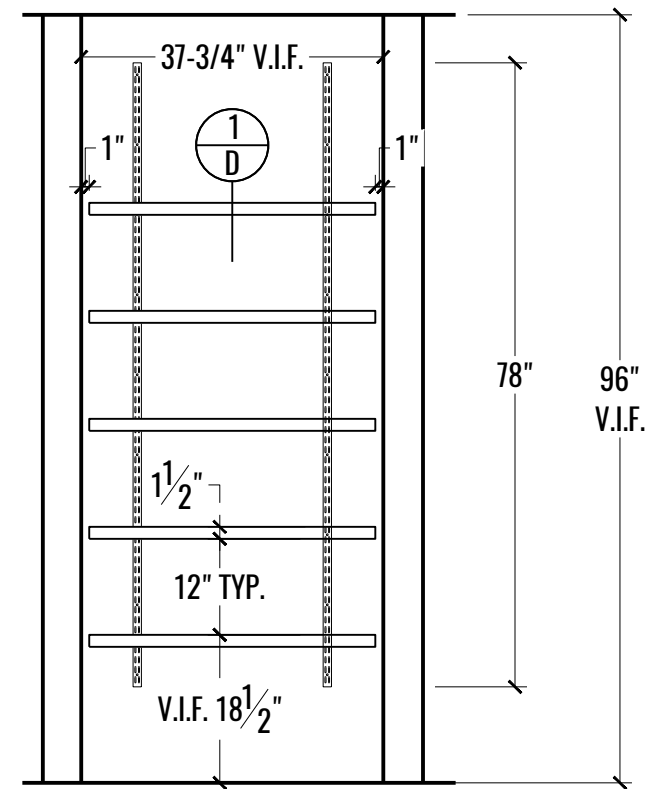


2 ELEVATION: SIDE SHELVES @ CLOSET
11 SCALE: 1/2" = 1'-0"

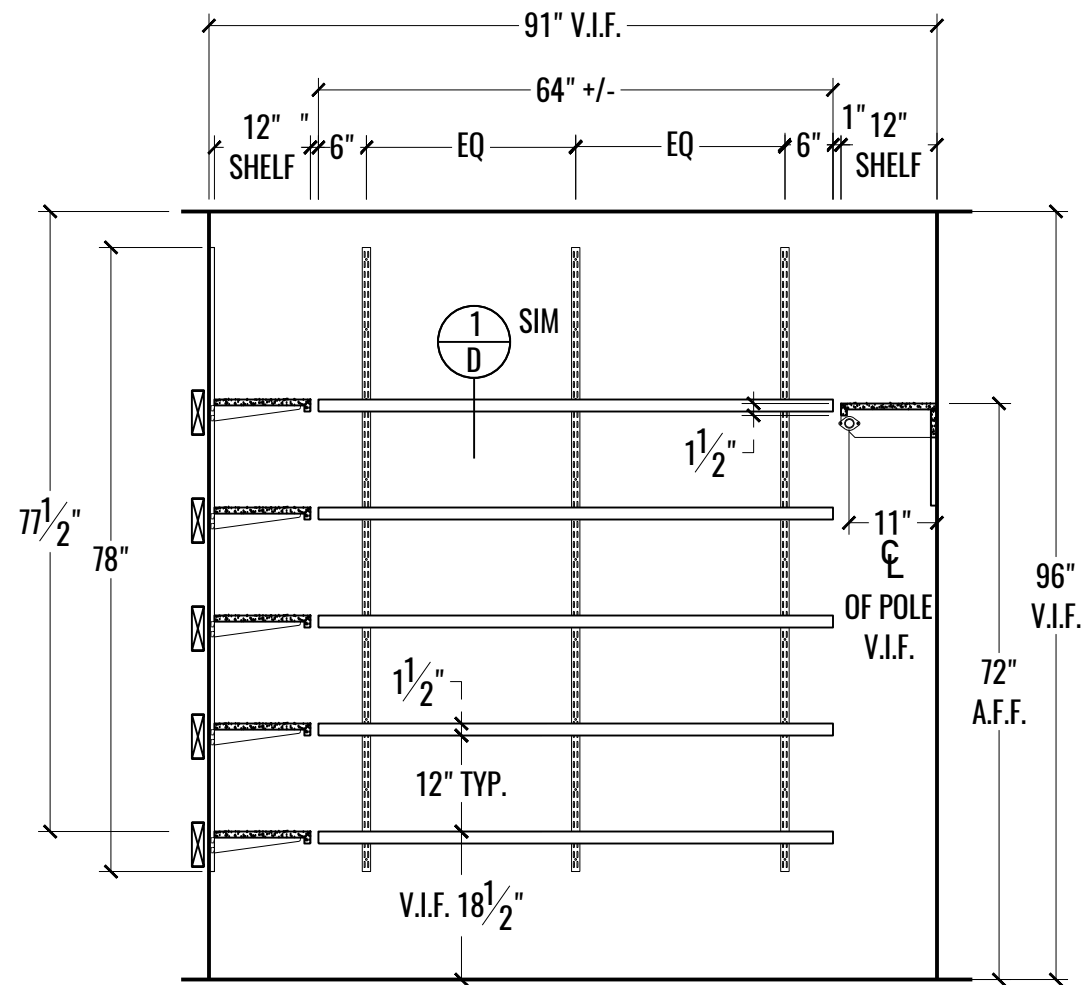

1
12 ELEVATION: SHELVES @ REAR - CLOSET
SCALE: 1/2" = 1'-0"

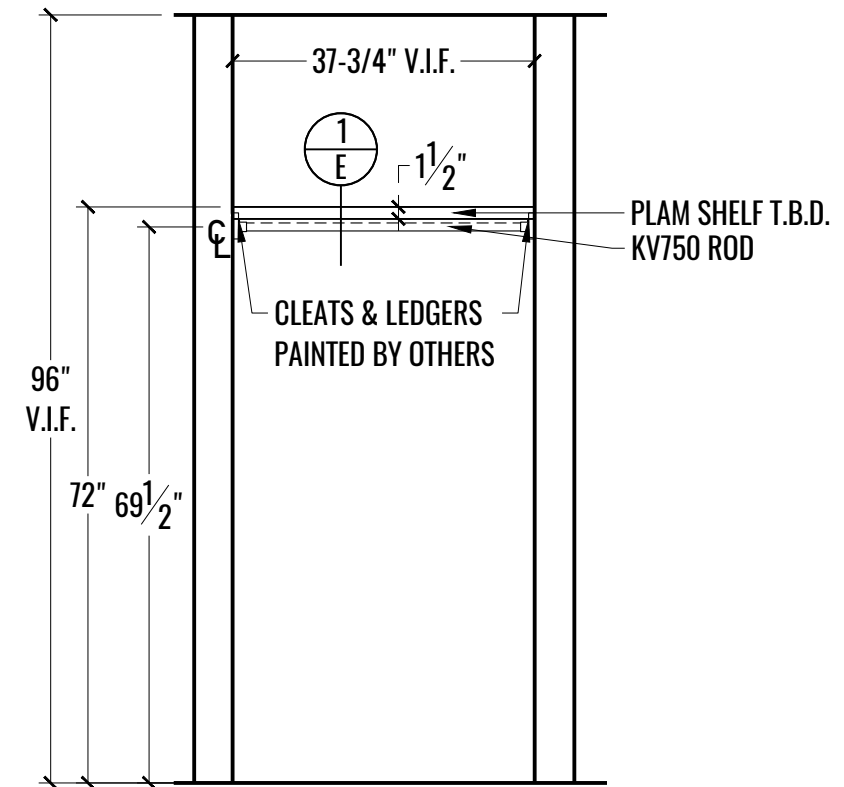


2
12 ELEVATION: POLE & SHELF @ CLOSET
SCALE: 1/2" = 1'-0"

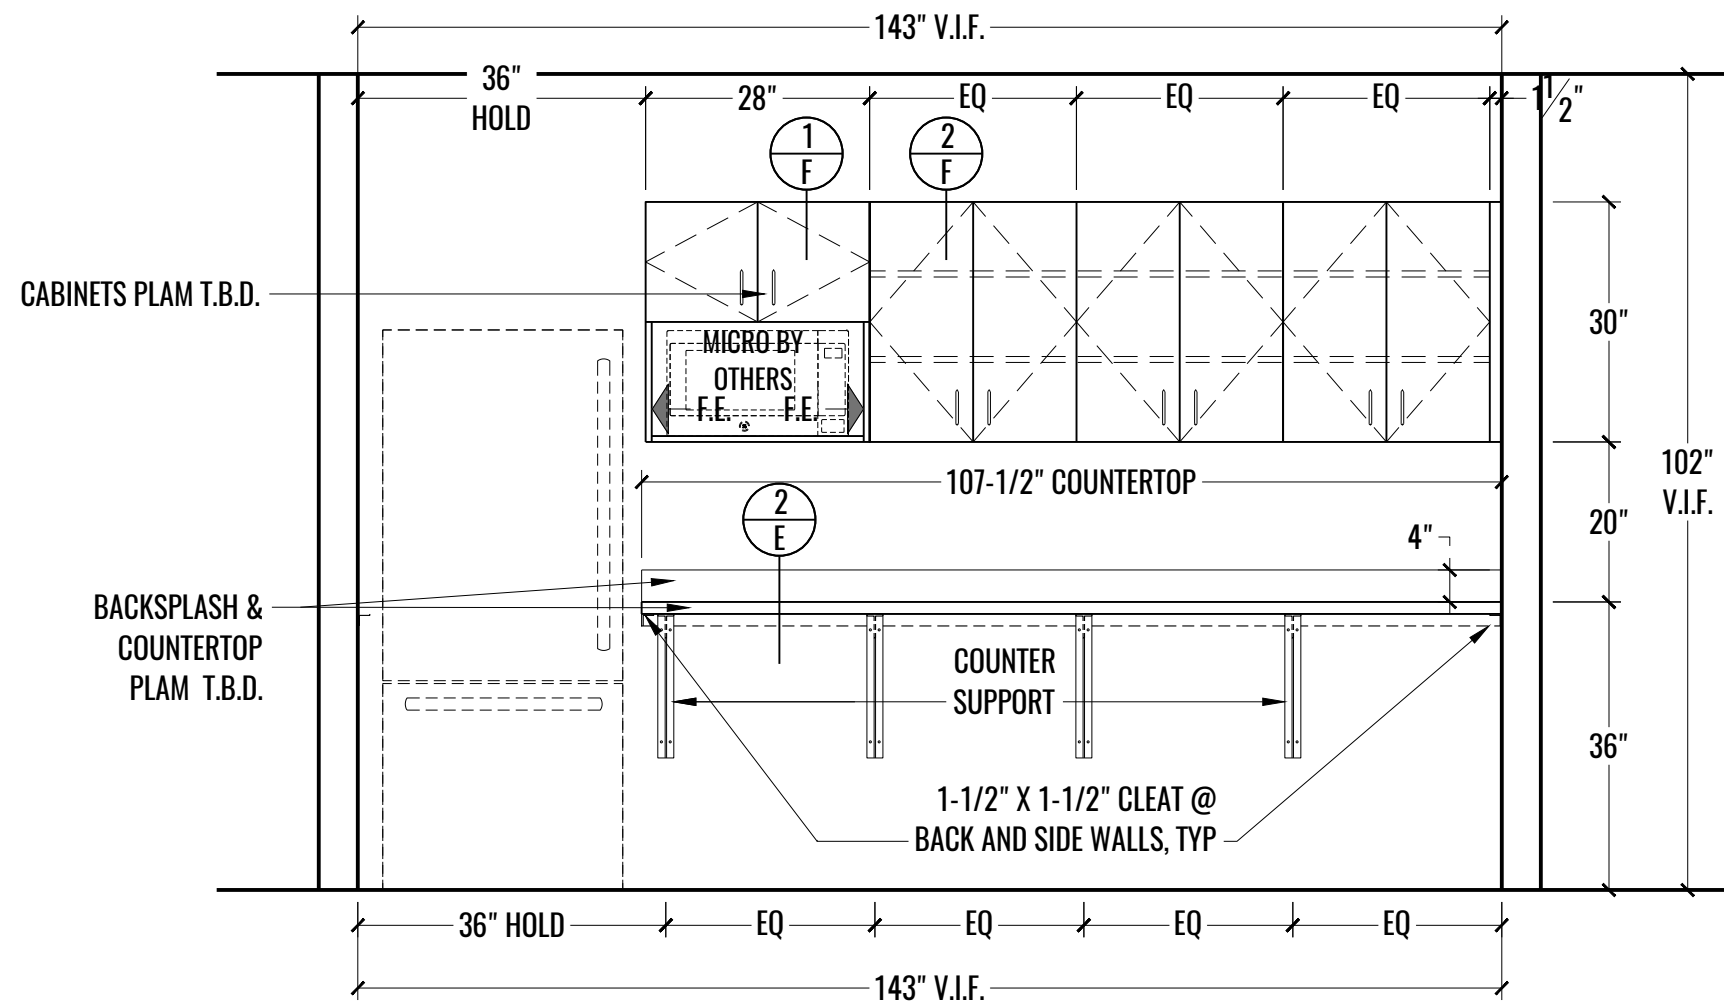


1
14


ELEVATION: STAFF
SCALE: 1/2" = 1'-0"

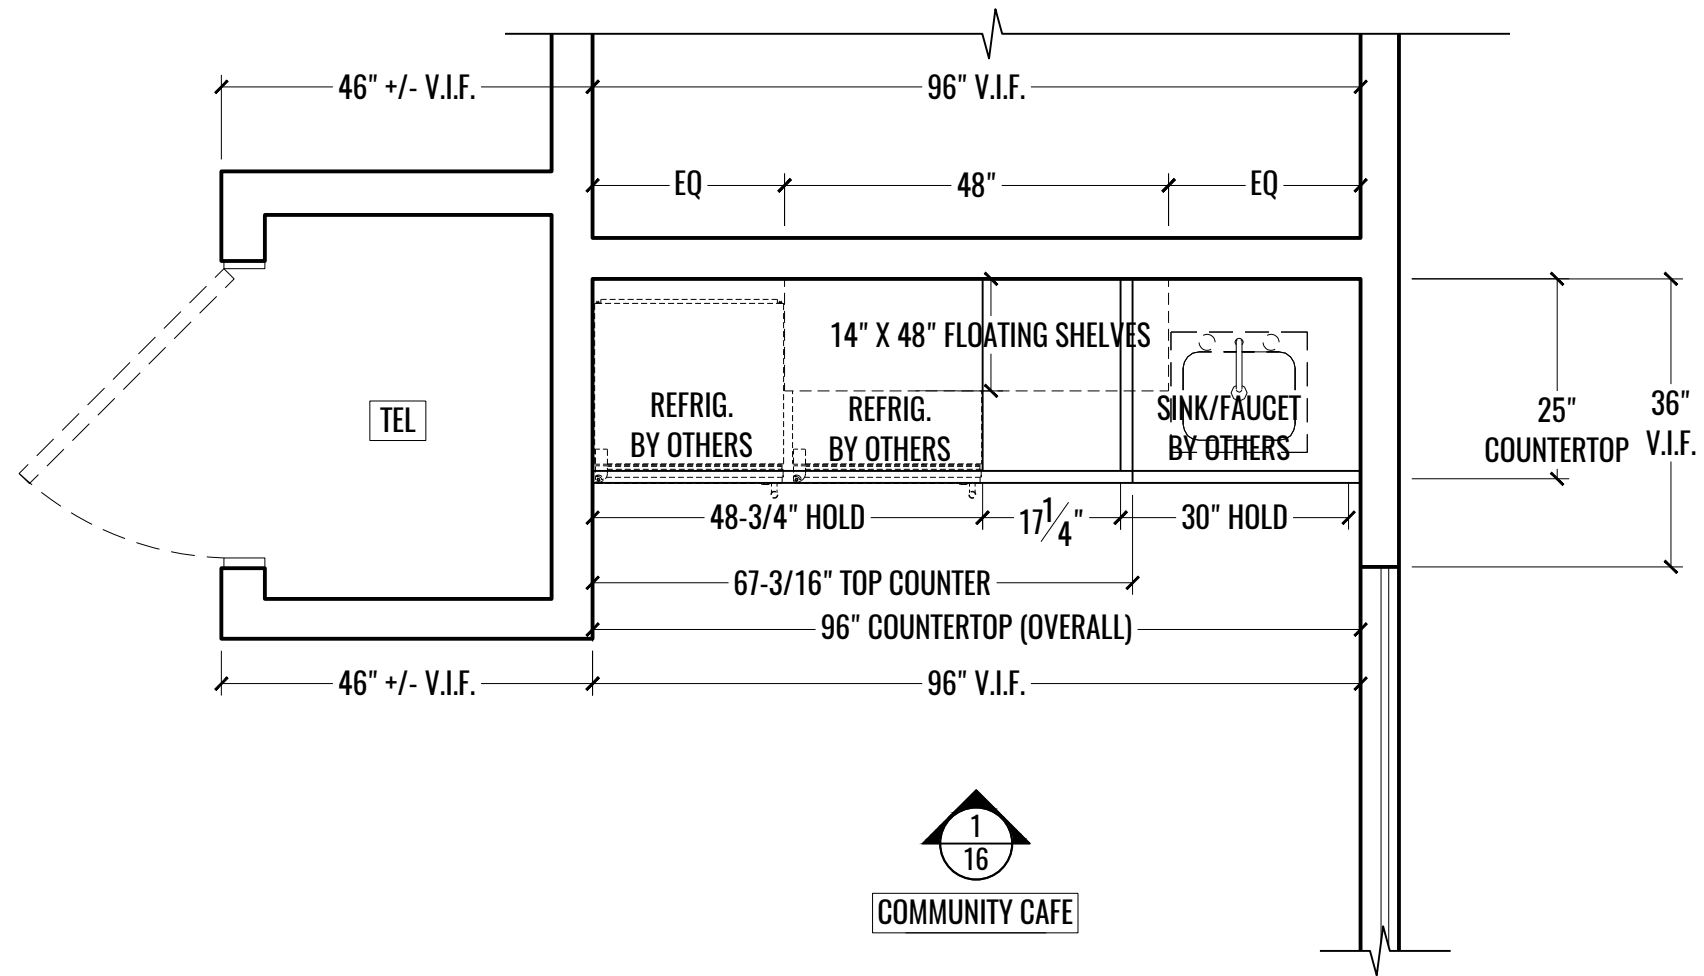


1 PLAN: COMMUNITY CAFE
15 SCALE: 1/2" = 1'-0"

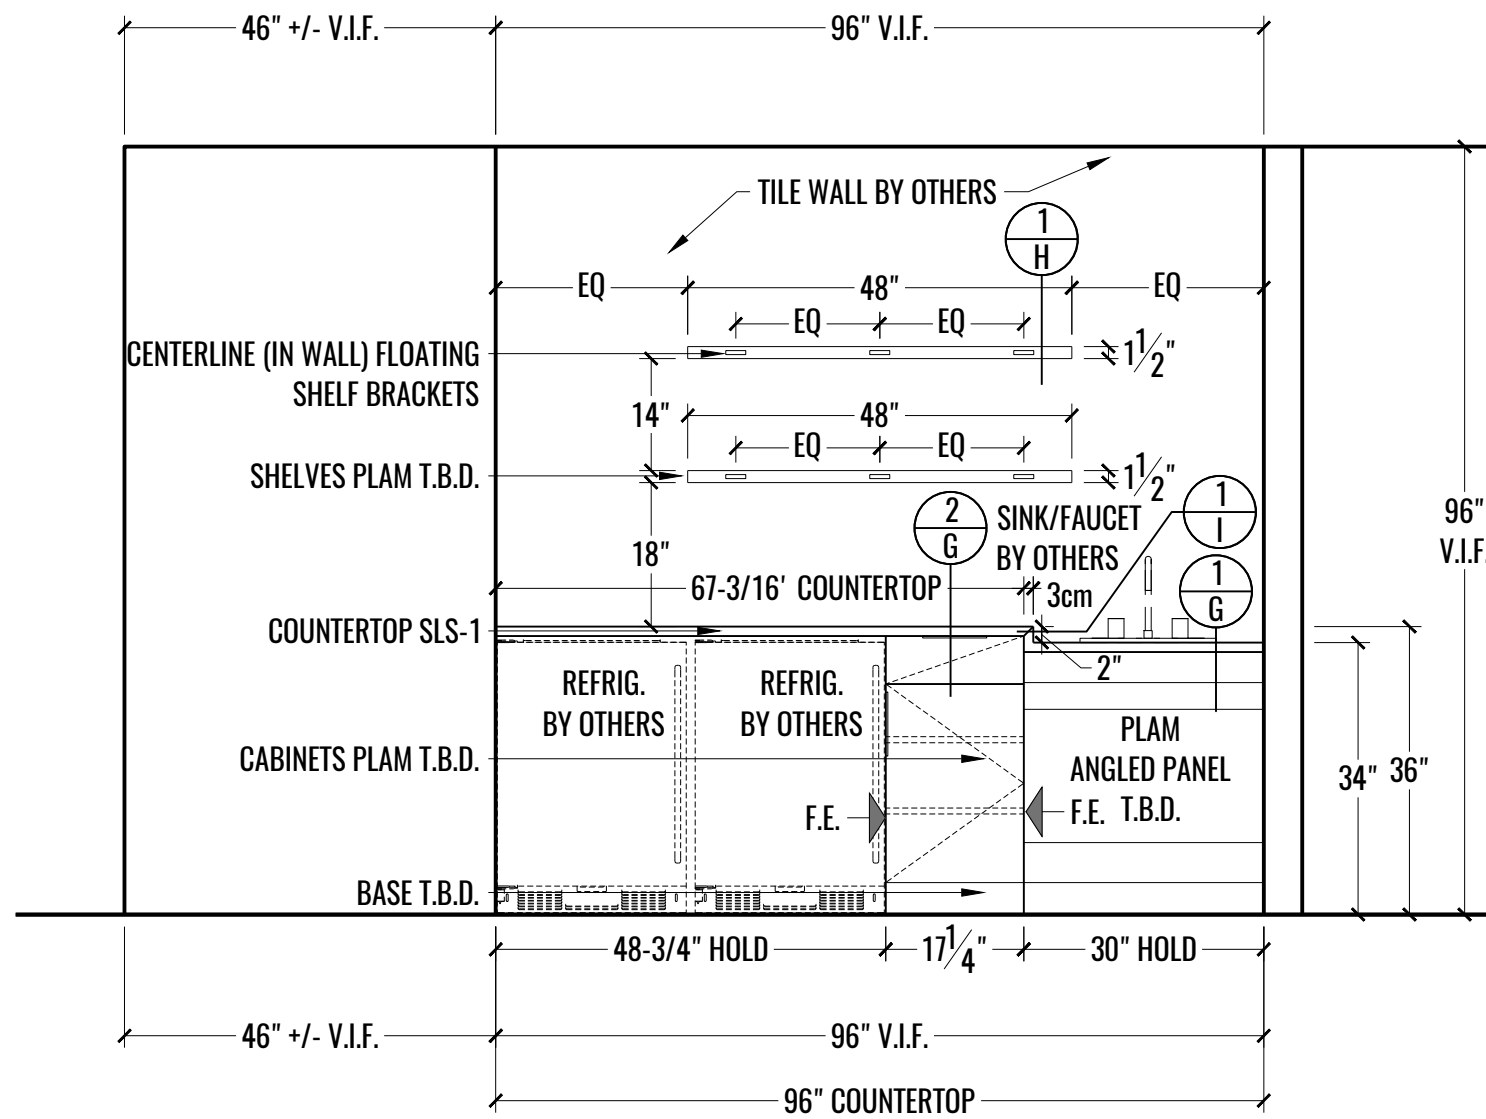


1 ELEVATION: COMMUNITY CAFE
 16 SCALE: 1/2" = 1'-0"

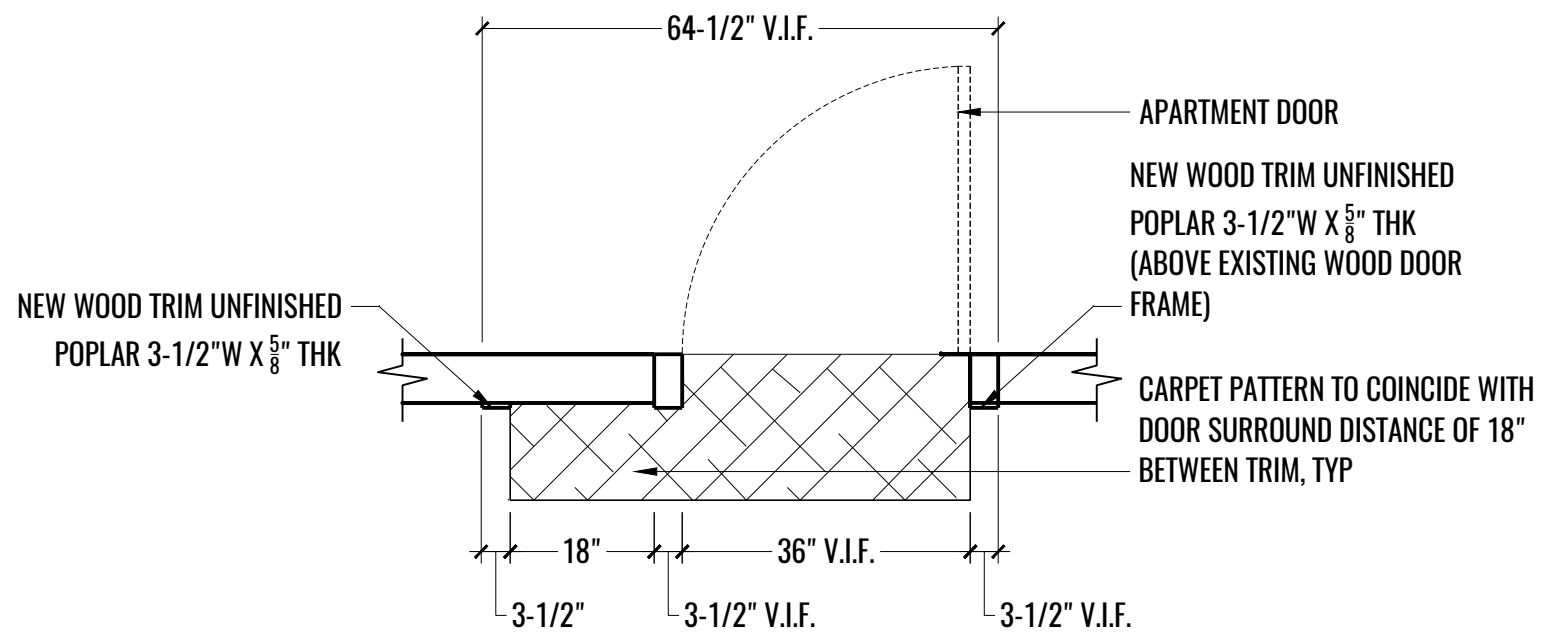

1 PLAN: TYPICAL APARTMENT DOOR WOOD SURROUND LAYOUT
17 SCALE: 1/2" = 1'-0"

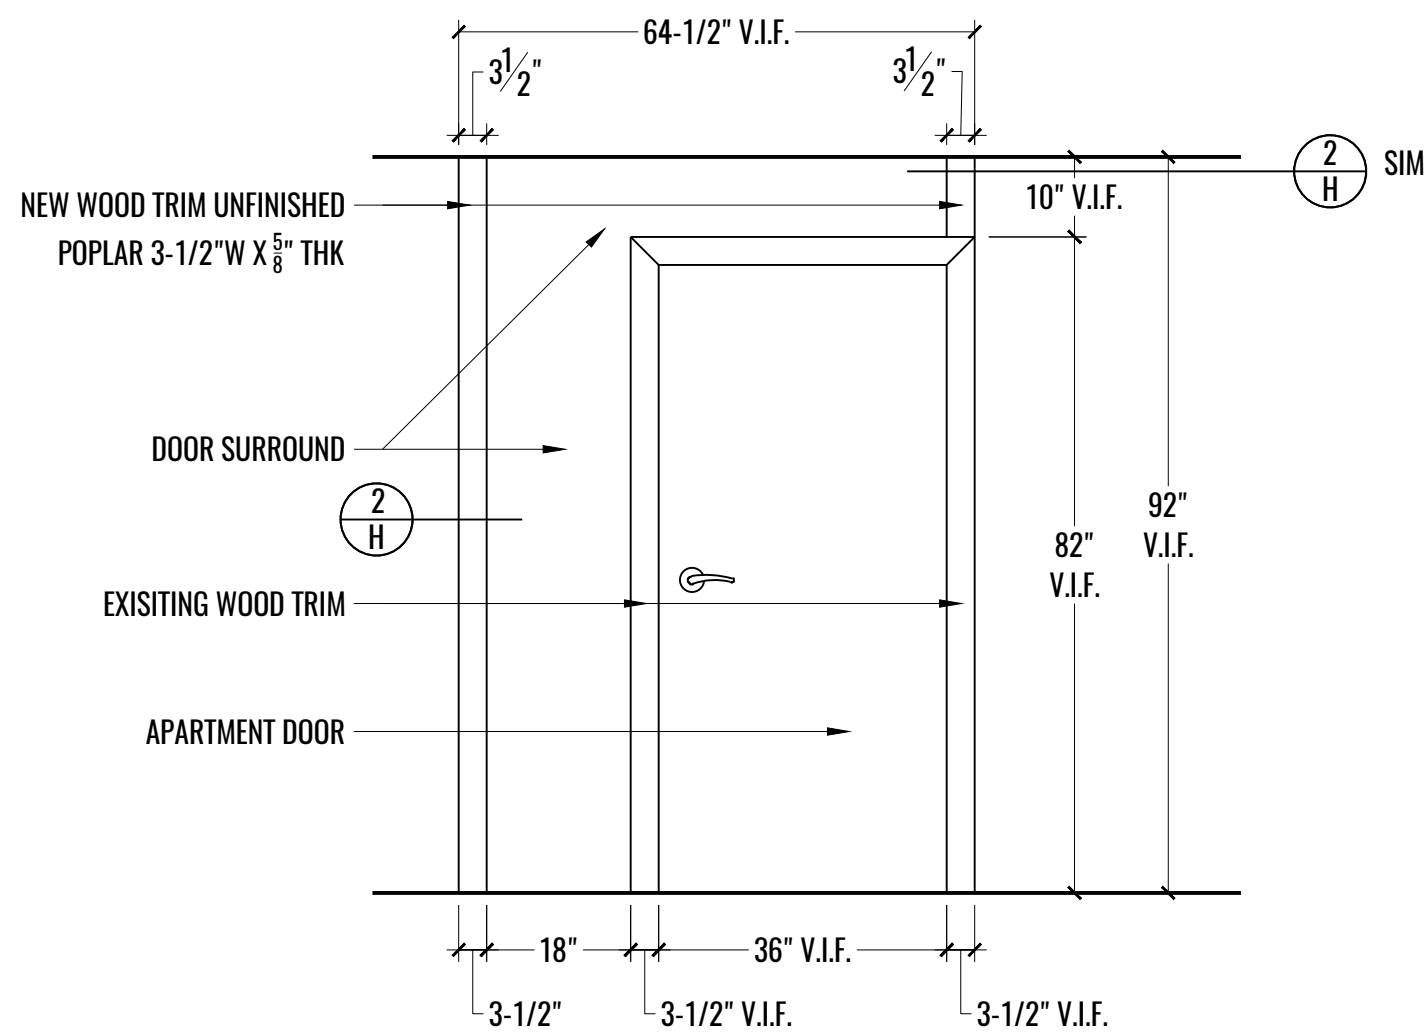

2 ELEVATION: TYPICAL APARTMENT DOOR WOOD SURROUND LAYOUT
17 SCALE: 1/2" = 1'-0"

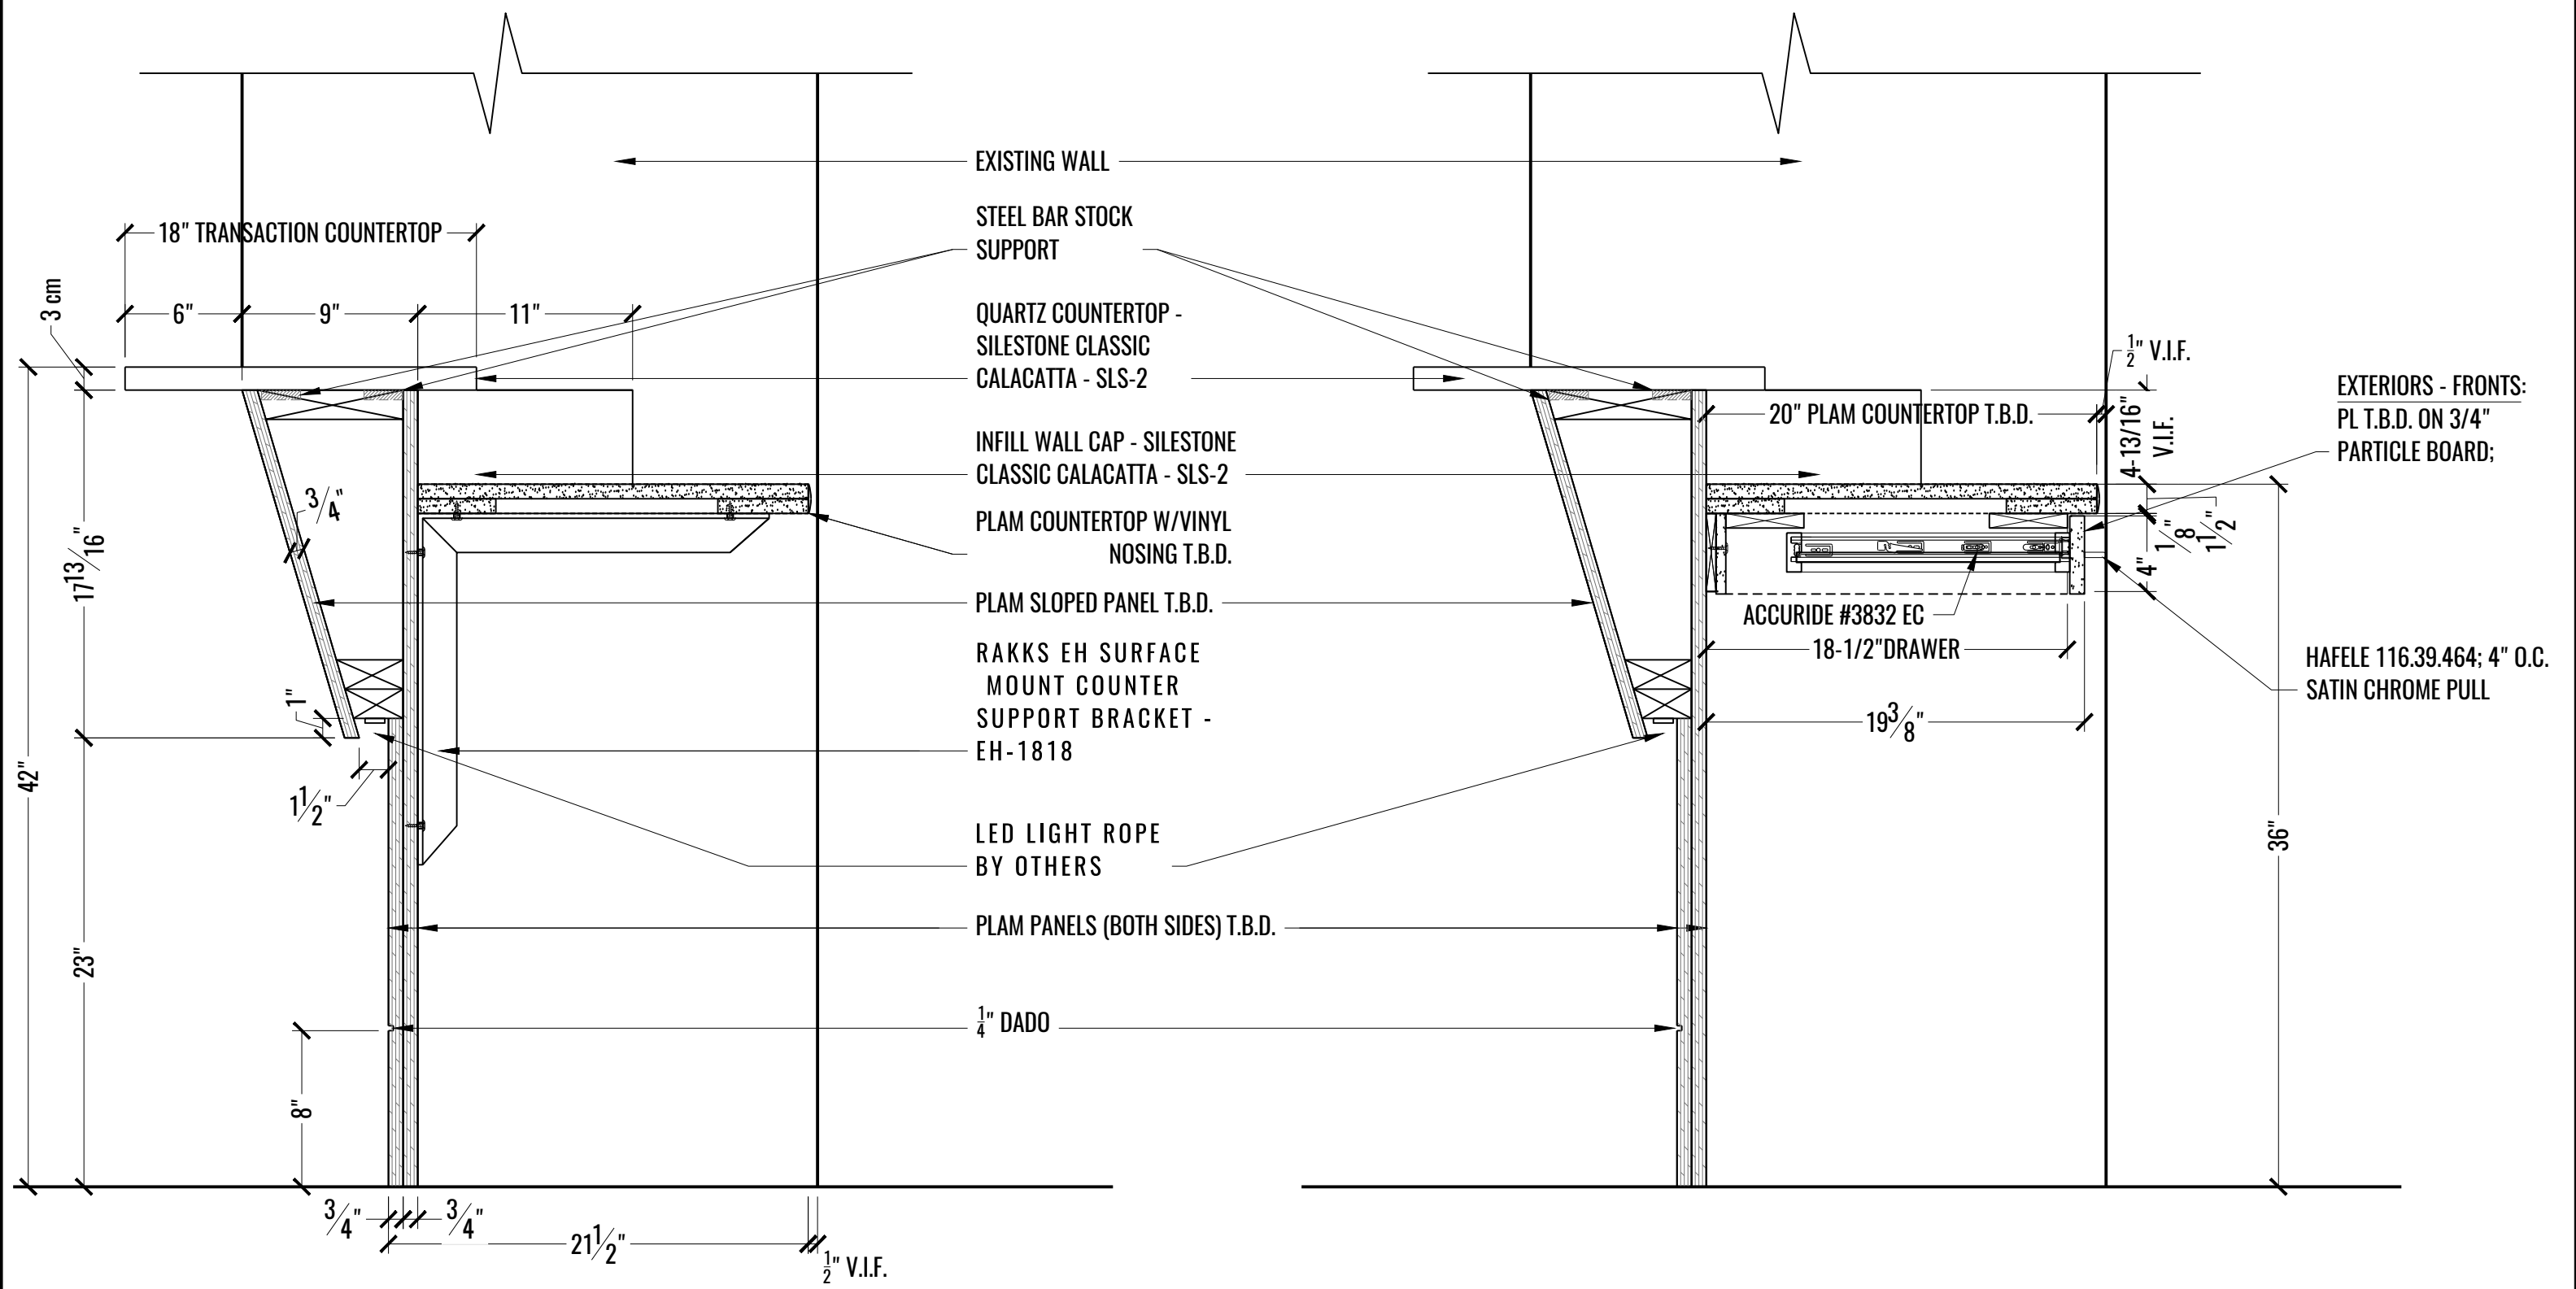


1 SECTION: CONCIERGE DESK (FRONT/BACK) - OPEN
 A SCALE: 1-1/2" = 1'-0"


2 SECTION: CONCIERGE DESK (FRONT/BACK) @ PENCIL DRAWER
 A SCALE: 1-1/2" = 1'-0"

- EXISTING WALL
- STEEL BAR STOCK SUPPORT
- QUARTZ COUNTERTOP - SILESTONE CLASSIC CALACATTA - SLS-2
- INFILL WALL CAP - SILESTONE CLASSIC CALACATTA - SLS-2
- PLAM COUNTERTOP W/VINYL NOSING T.B.D.
- PLAM SLOPED PANEL T.B.D.
- RAKKS EH SURFACE MOUNT COUNTER SUPPORT BRACKET - EH-1818
- LED LIGHT ROPE BY OTHERS
- PLAM PANELS (BOTH SIDES) T.B.D.
- 1/4" DADO


- EXTERIORS - FRONTS: PL T.B.D. ON 3/4" PARTICLE BOARD;
- HAFELE 116.39.464; 4" O.C. SATIN CHROME PULL

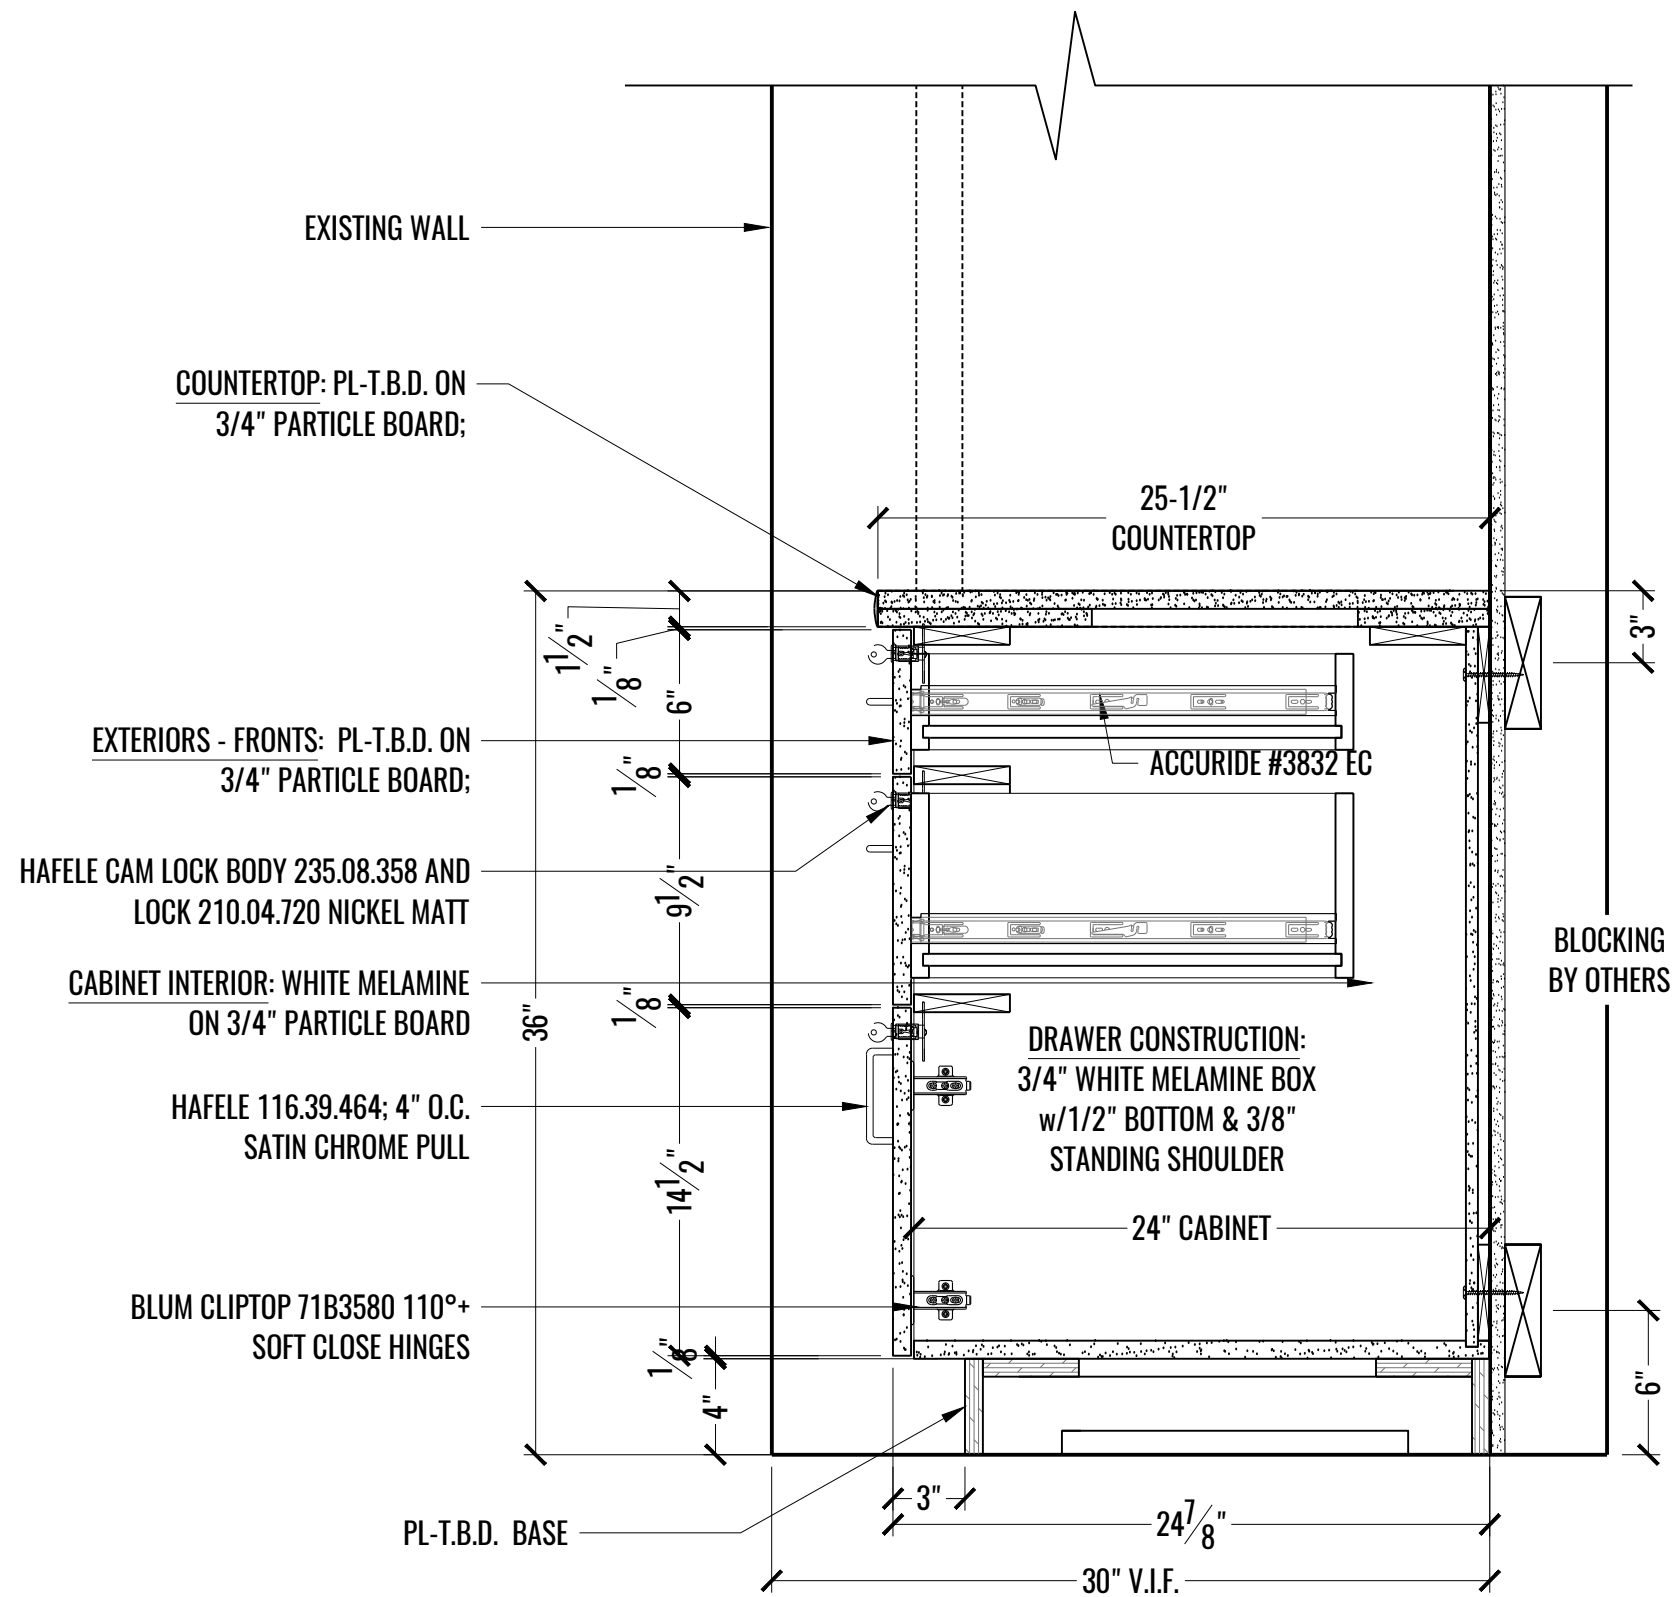


1 SECTION: CONCIERGE DESK (SIDE) - BASE CABINET W/DRAWERS
 B SCALE: 1-1/2" = 1'-0"

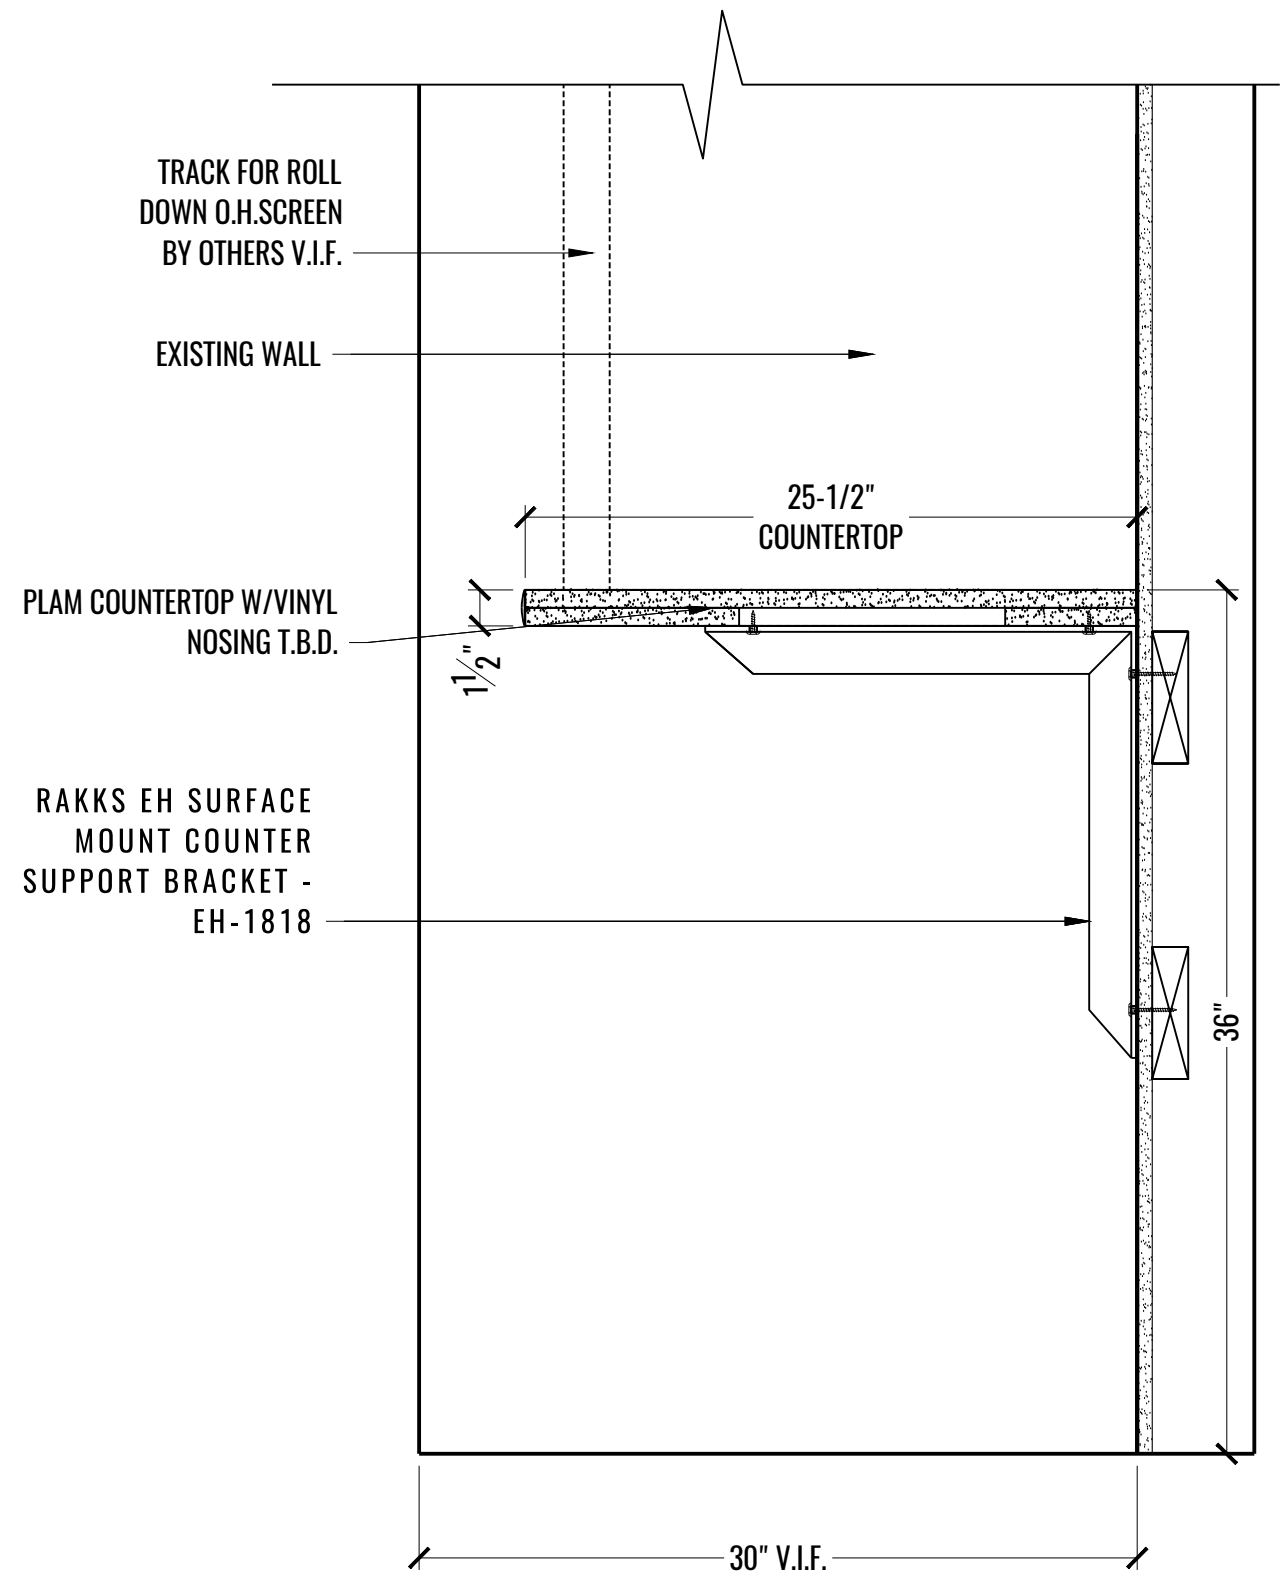

2 SECTION: CONCIERGE DESK (SIDE) OPEN
 B SCALE: 1-1/2" = 1'-0"

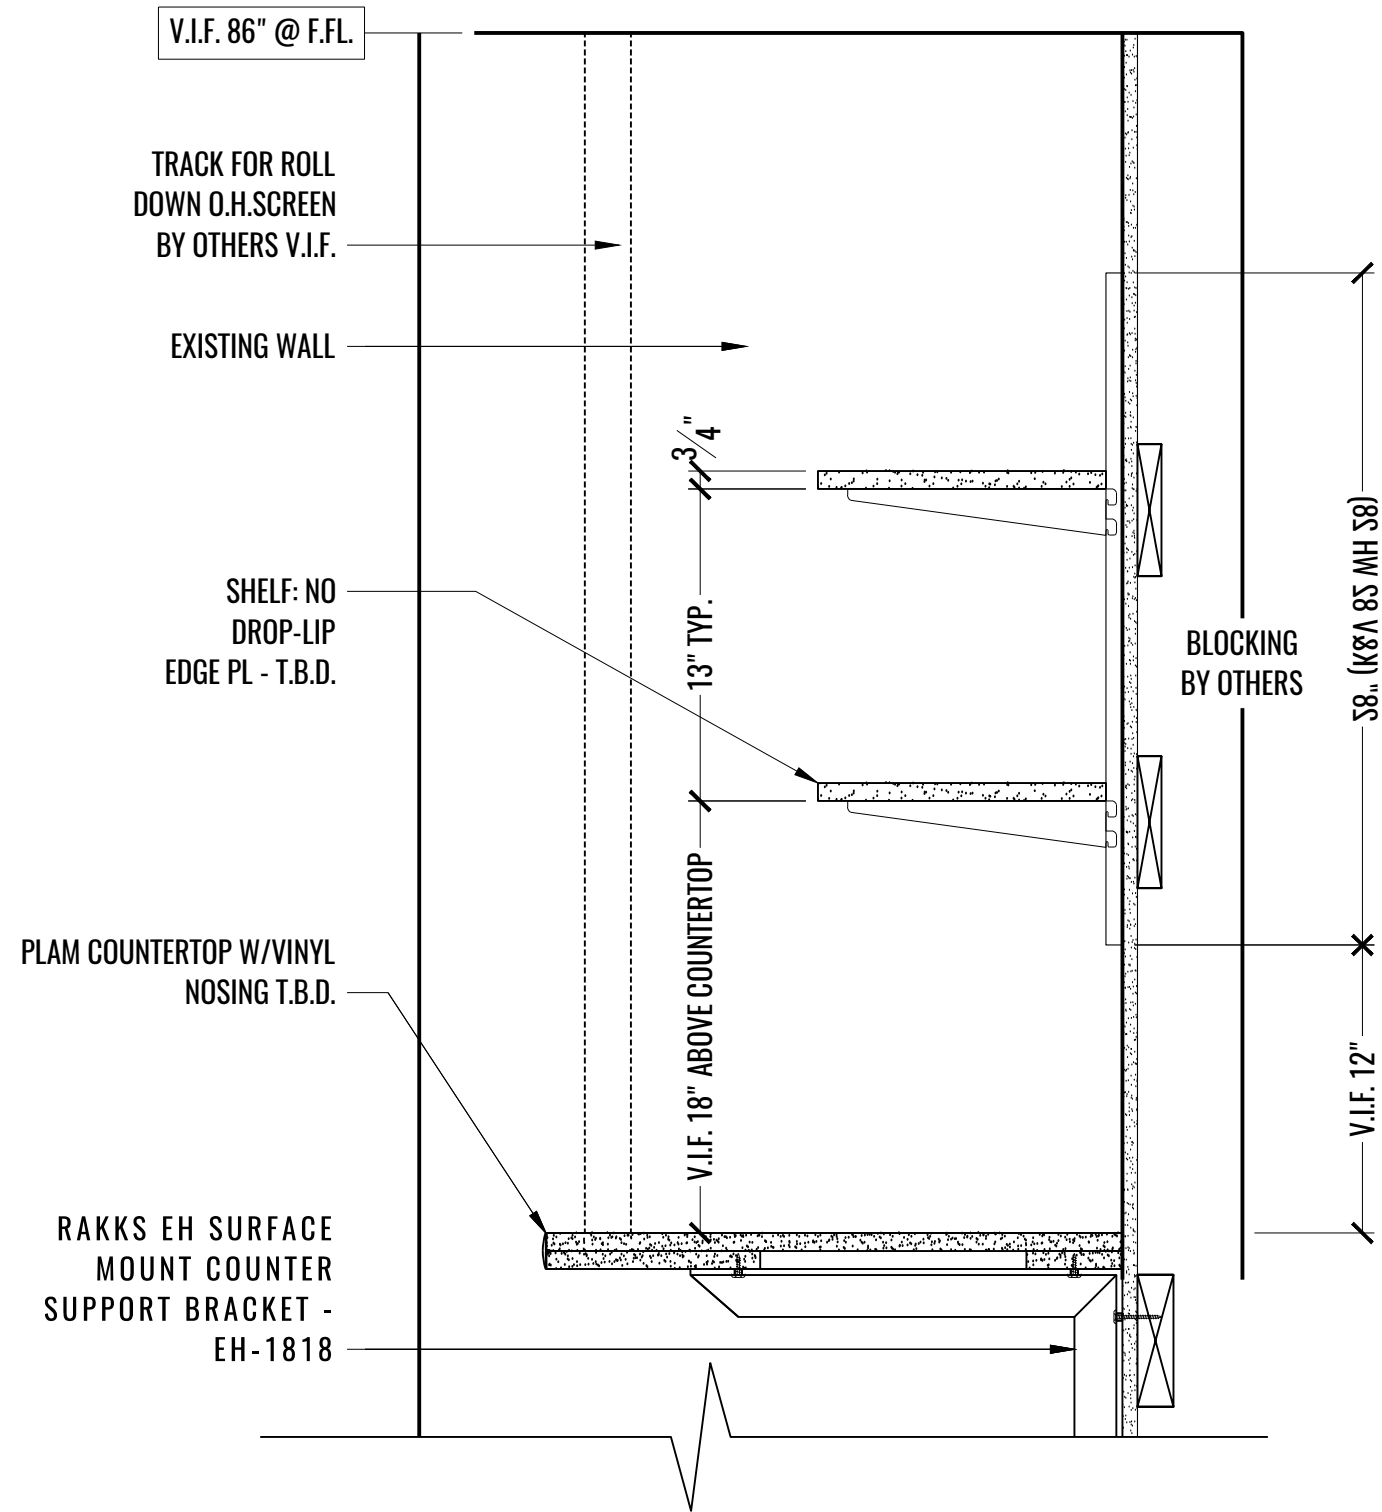


1 SECTION: CONCIERGE DESK (SIDE) ADJUSTABLE SHELVES
 C SCALE: 1-1/2" = 1'-0"

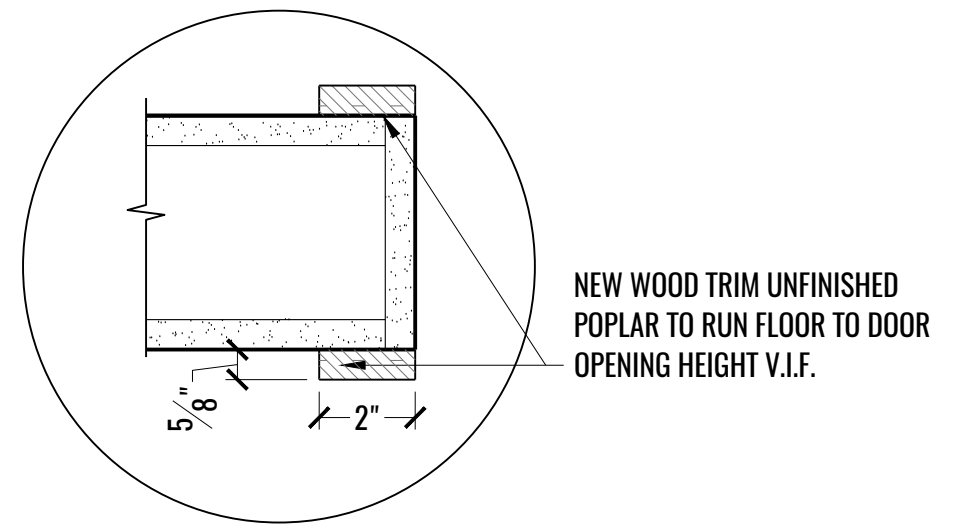


2 SECTION: CONCIERGE - NEW WOOD TRIM SURROUND @ POCKET DOOR
 C SCALE: 3" = 1'-0"


V.I.F. 96" @ F.F.L.

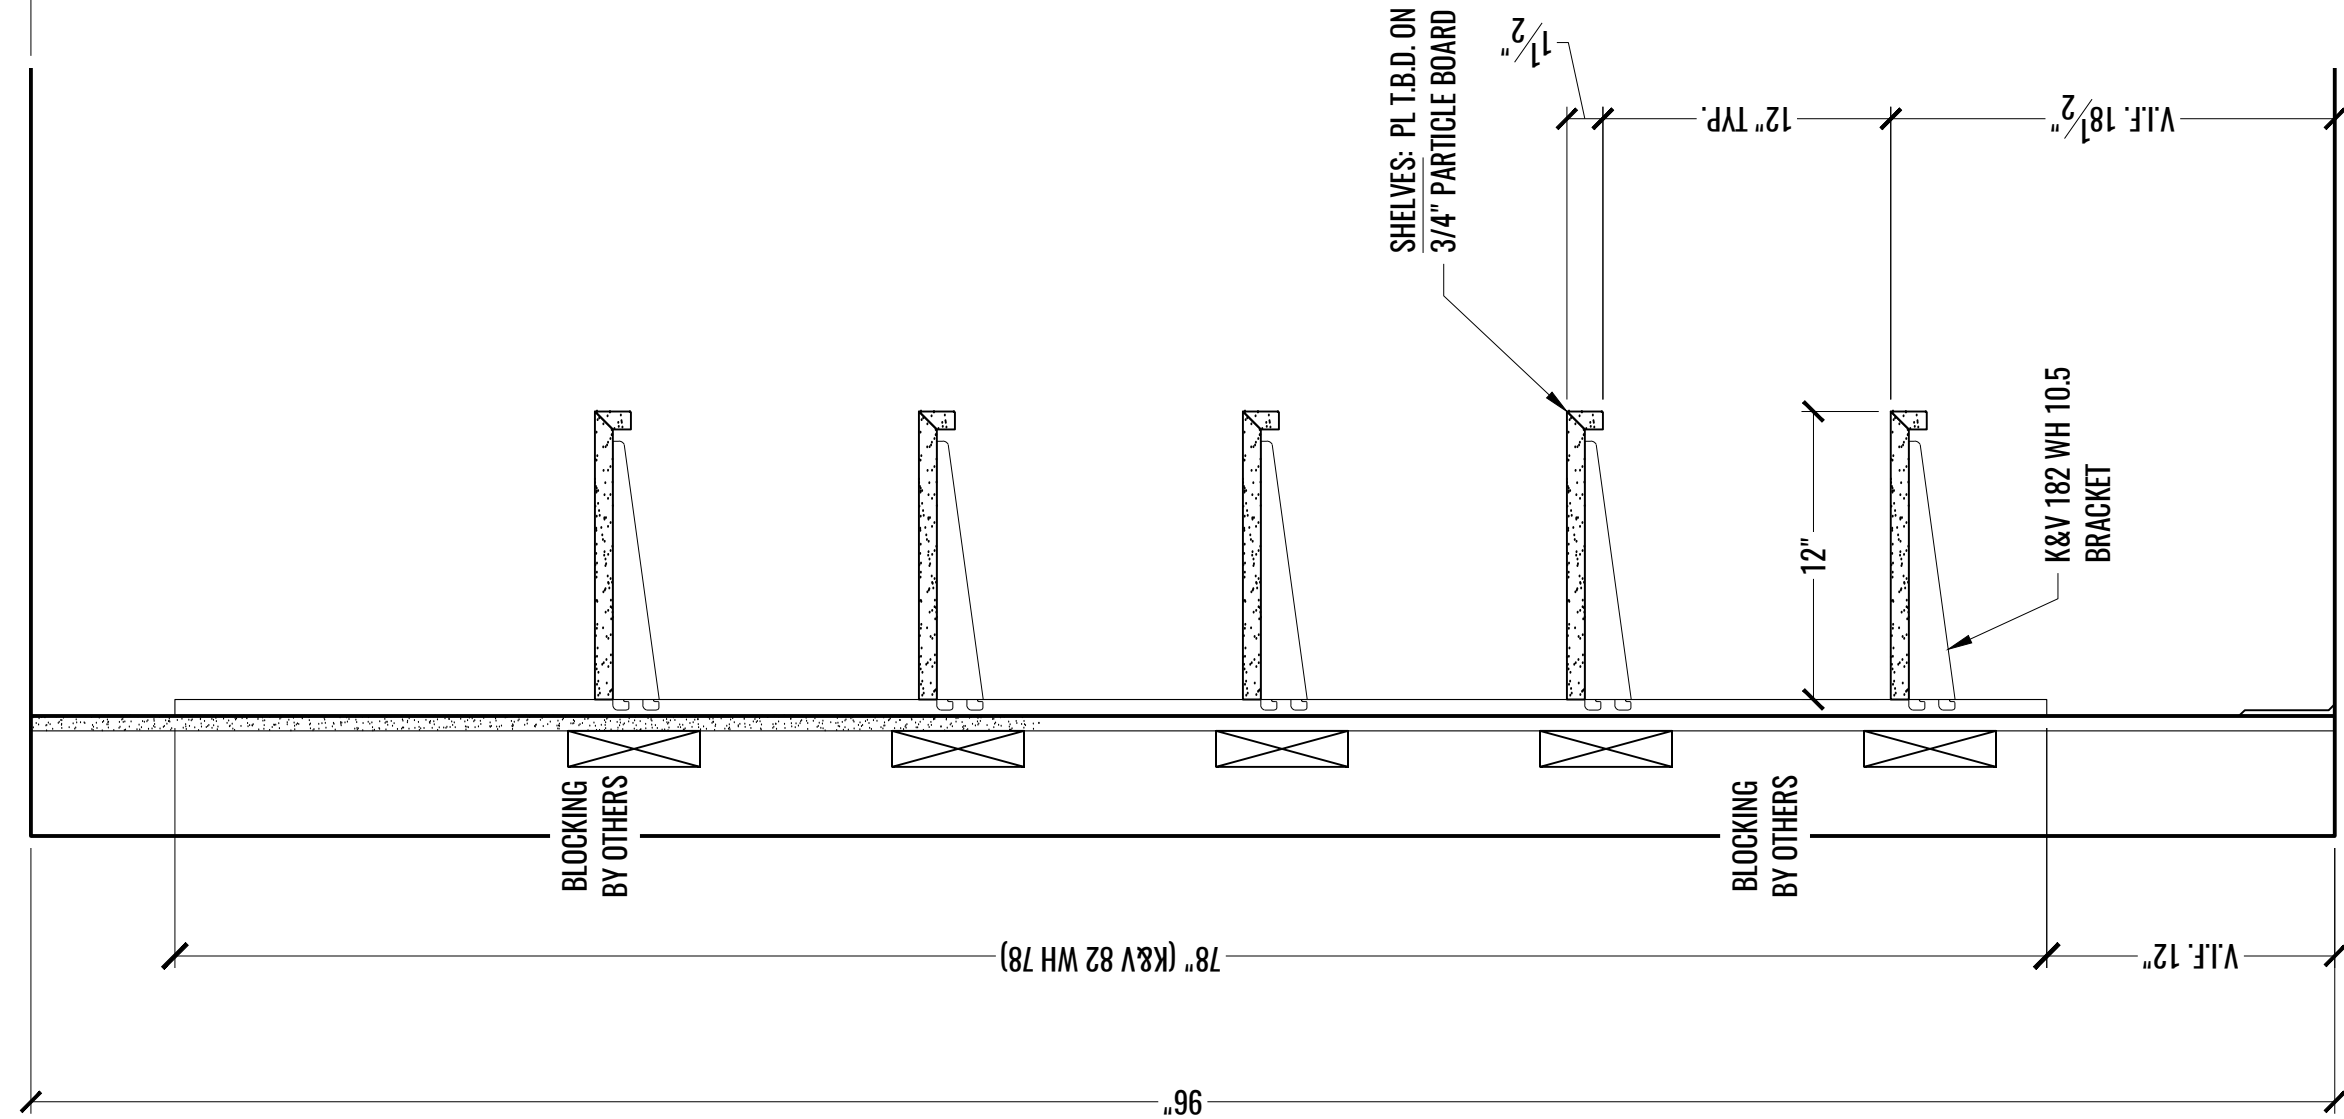


1 SECTION: SHELVES @ CLOSET
D SCALE: 1-1/2" = 1'-0"

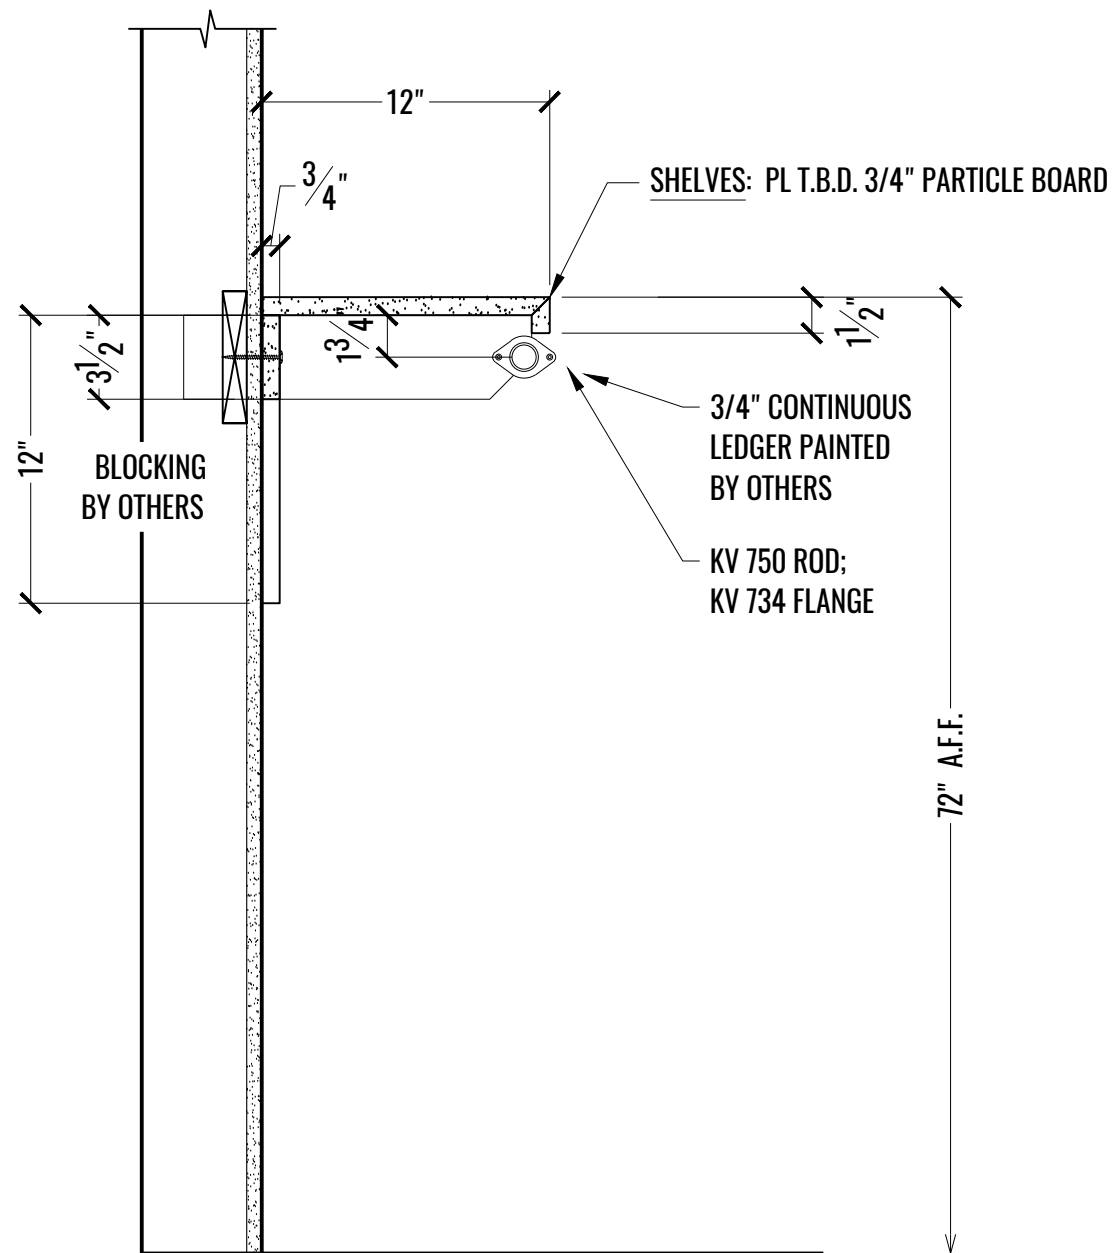


1 SECTION: SHELF/POLE @ CLOSET
E SCALE: 1-1/2" = 1'-0"

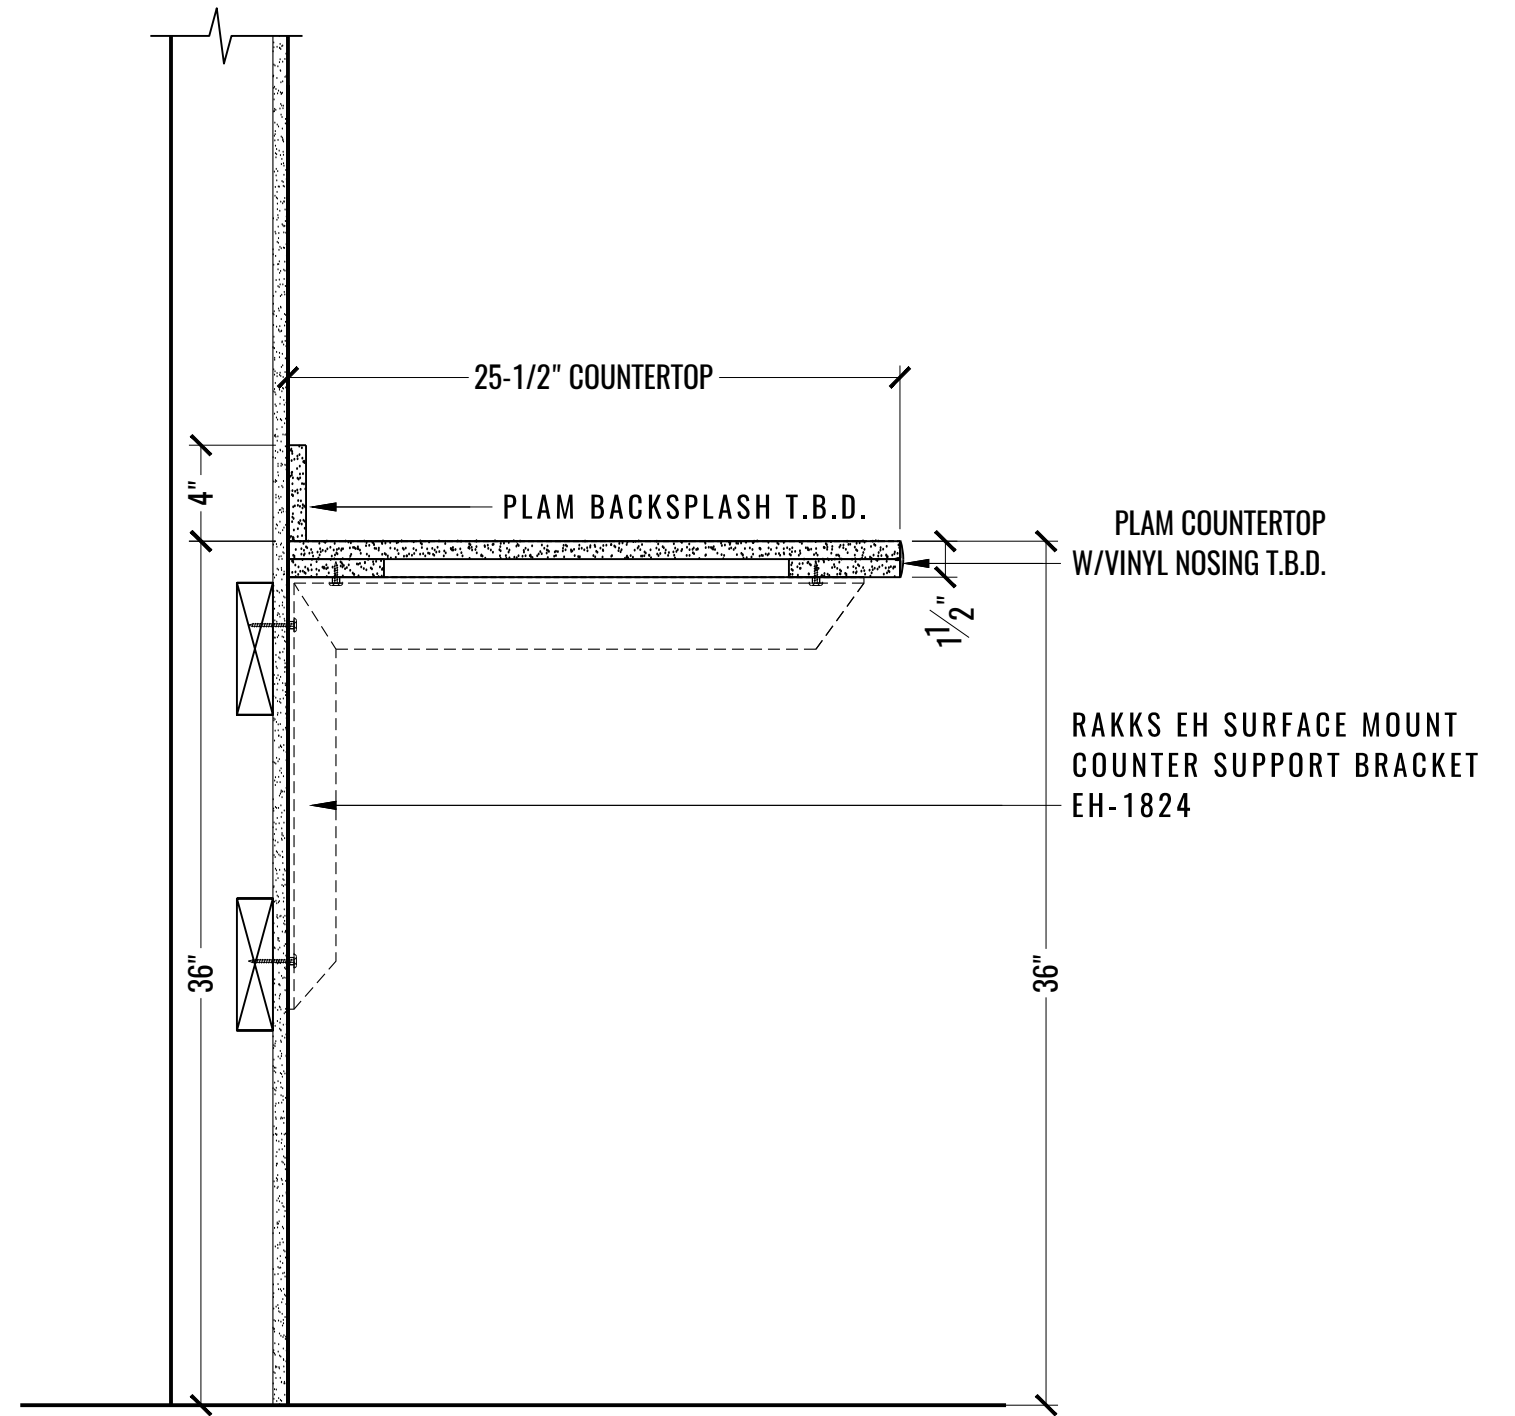


2 SECTION: COUNTER - STAFF
E SCALE: 1-1/2" = 1'-0"

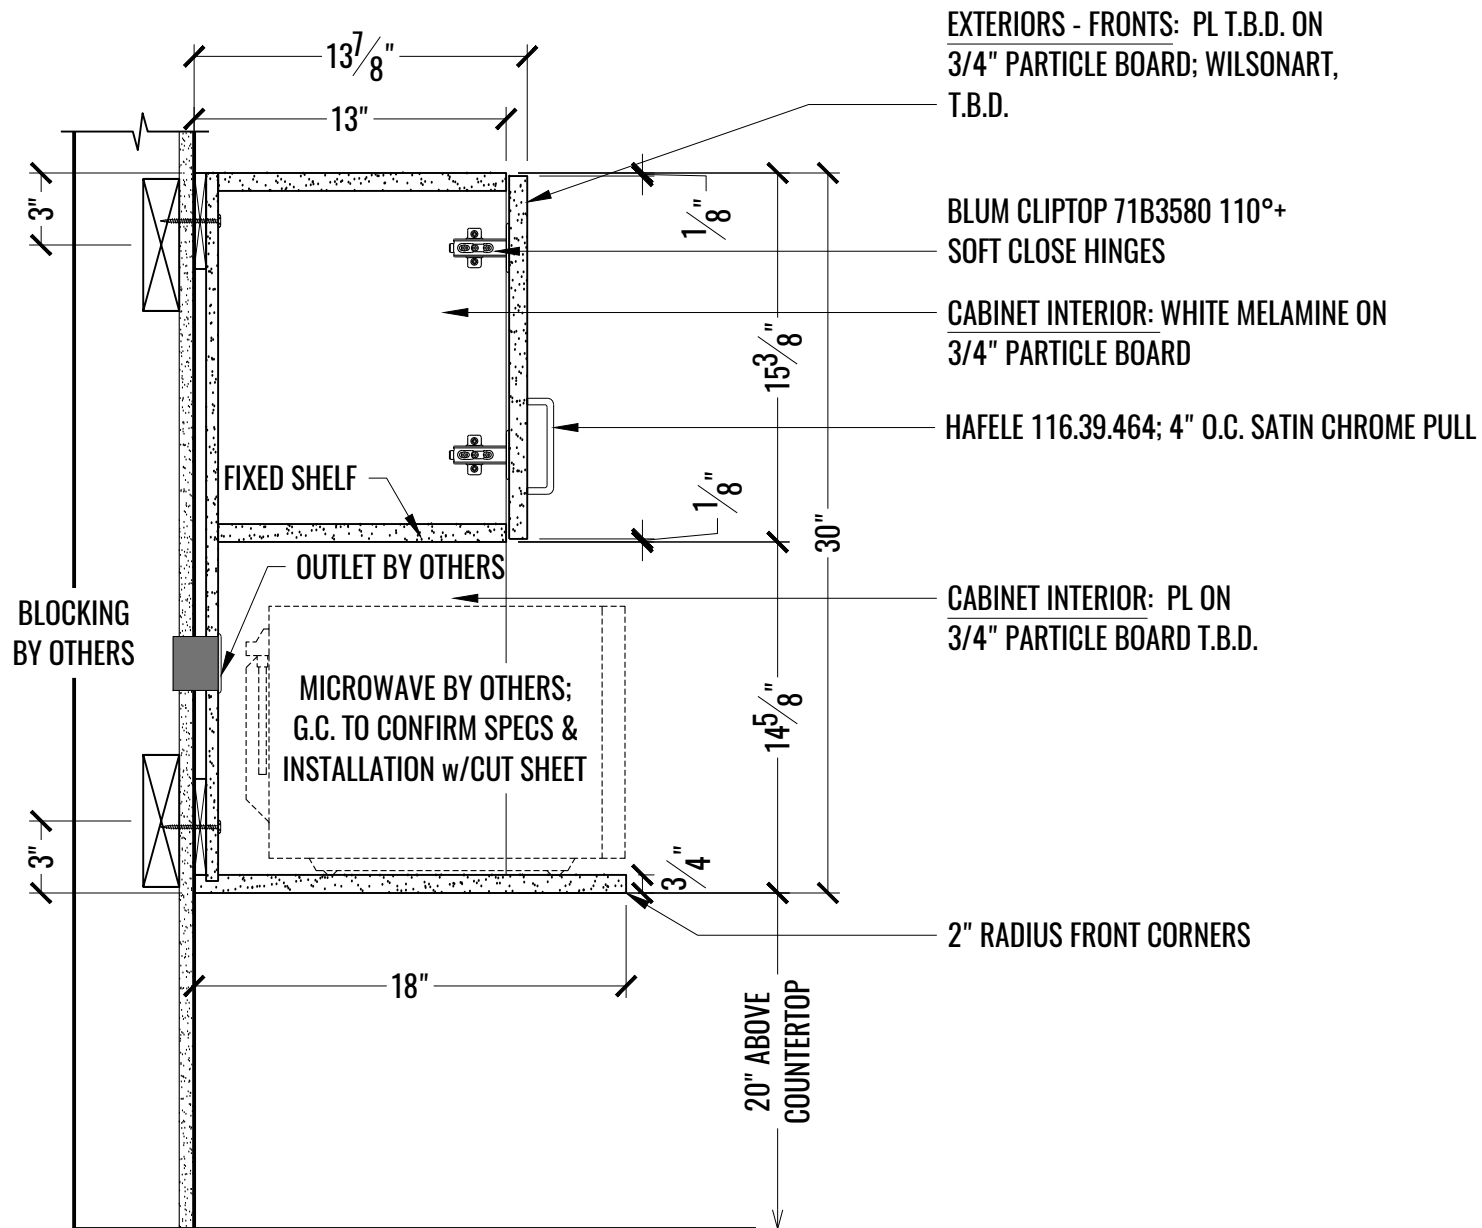


1 SECTION: UPPER CABINET W/MICROWAVE BELOW - STAFF
 F SCALE: 1-1/2" = 1'-0"

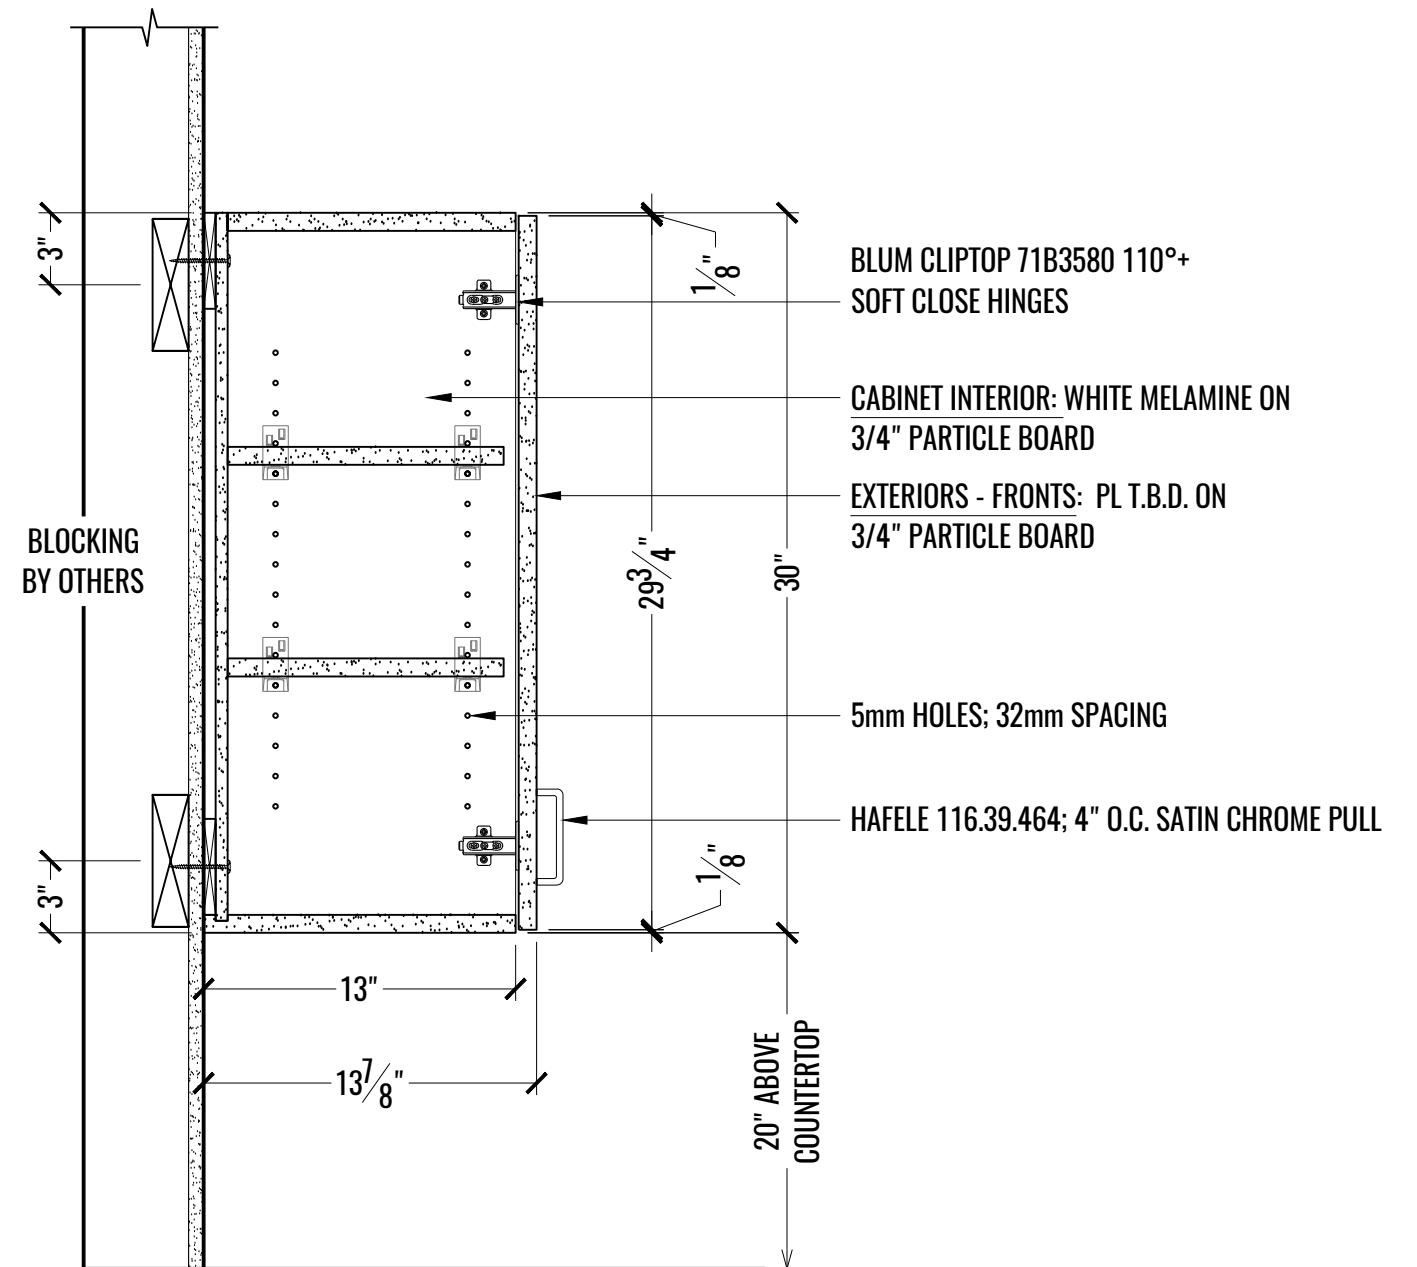


2 SECTION: UPPER CABINETS - STAFF
 F SCALE: 1-1/2" = 1'-0"

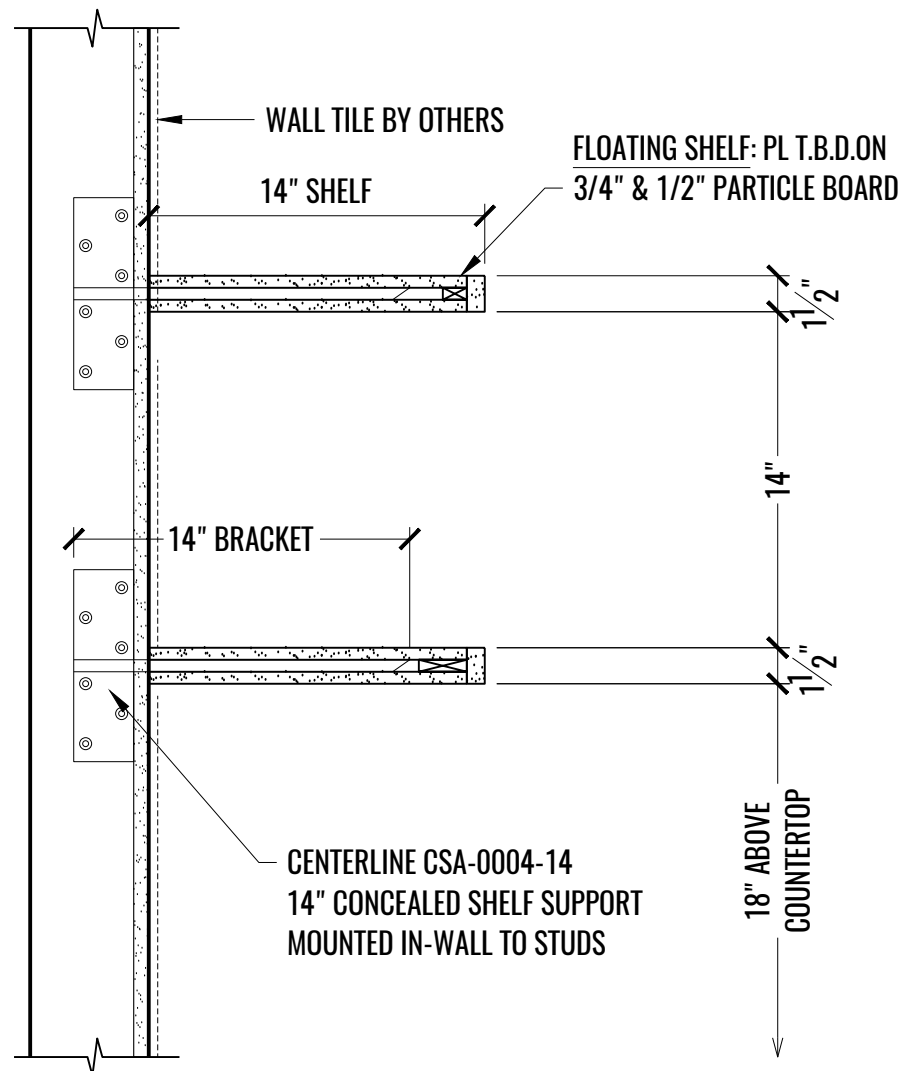

1 SECTION: FLOATING SHELVES @ COMMUNITY CAFE
H SCALE: 1-1/2" = 1'-0"

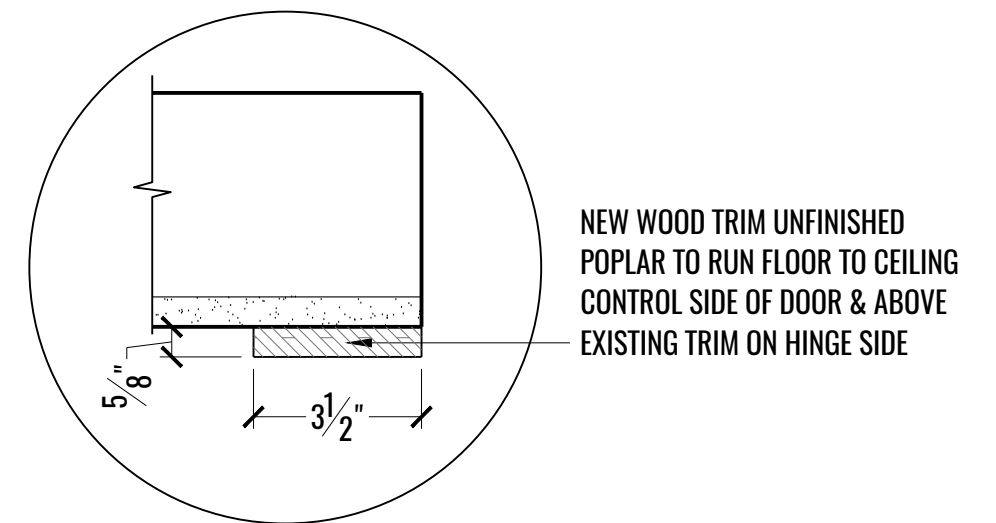


2 SECTION: NEW WOOD TRIM SURROUND
H SCALE: 3" = 1'-0"

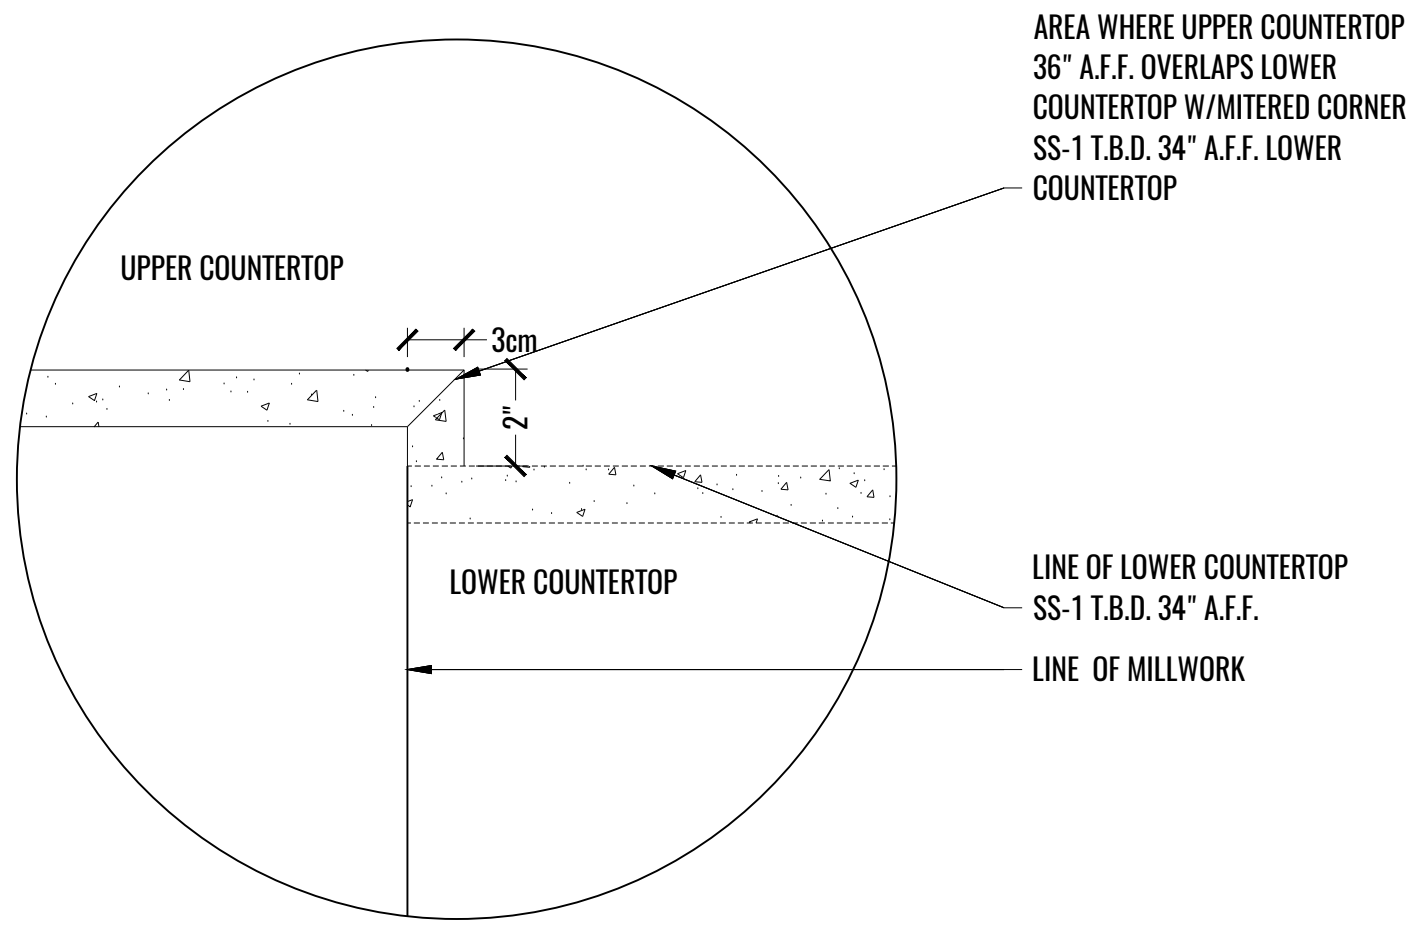

1 SECTION: DETAIL @ UPPER/LOWER COUNTERTOP TRANSITION - COMMUNITY CAFE
 1 SCALE: 3" = 1'-0"


AREA WHERE UPPER COUNTERTOP
 36" A.F.F. OVERLAPS LOWER
 COUNTERTOP W/MITERED CORNER
 SS-1 T.B.D. 34" A.F.F. LOWER
 COUNTERTOP

LINE OF LOWER COUNTERTOP
 SS-1 T.B.D. 34" A.F.F.
 LINE OF MILLWORK

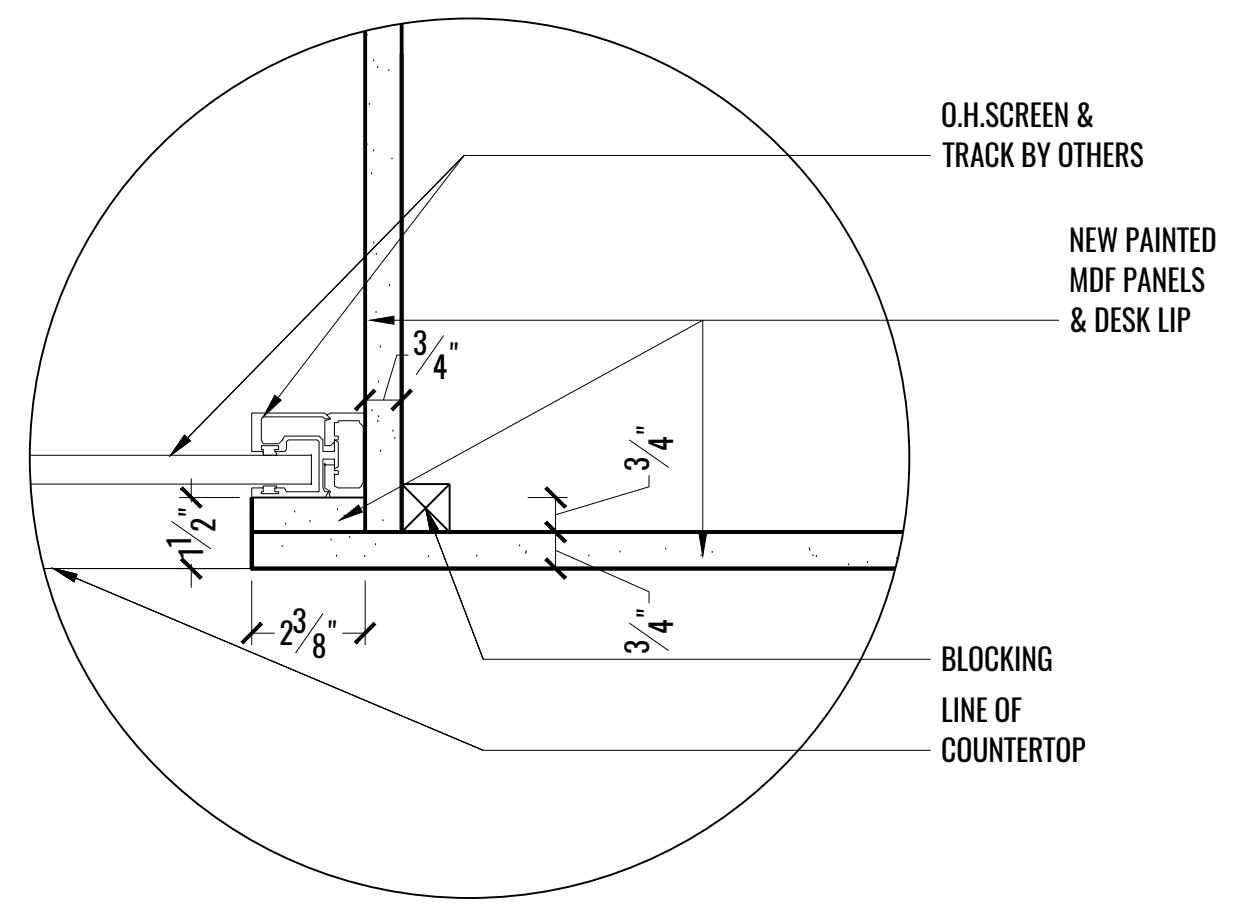


2 SECTION: DETAIL @ MDF SURROUND - RECEPTION DESK
 1 SCALE: 3" = 1'-0"

O.H. SCREEN &
 TRACK BY OTHERS
 NEW PAINTED
 MDF PANELS
 & DESK LIP
 BLOCKING
 LINE OF
 COUNTERTOP

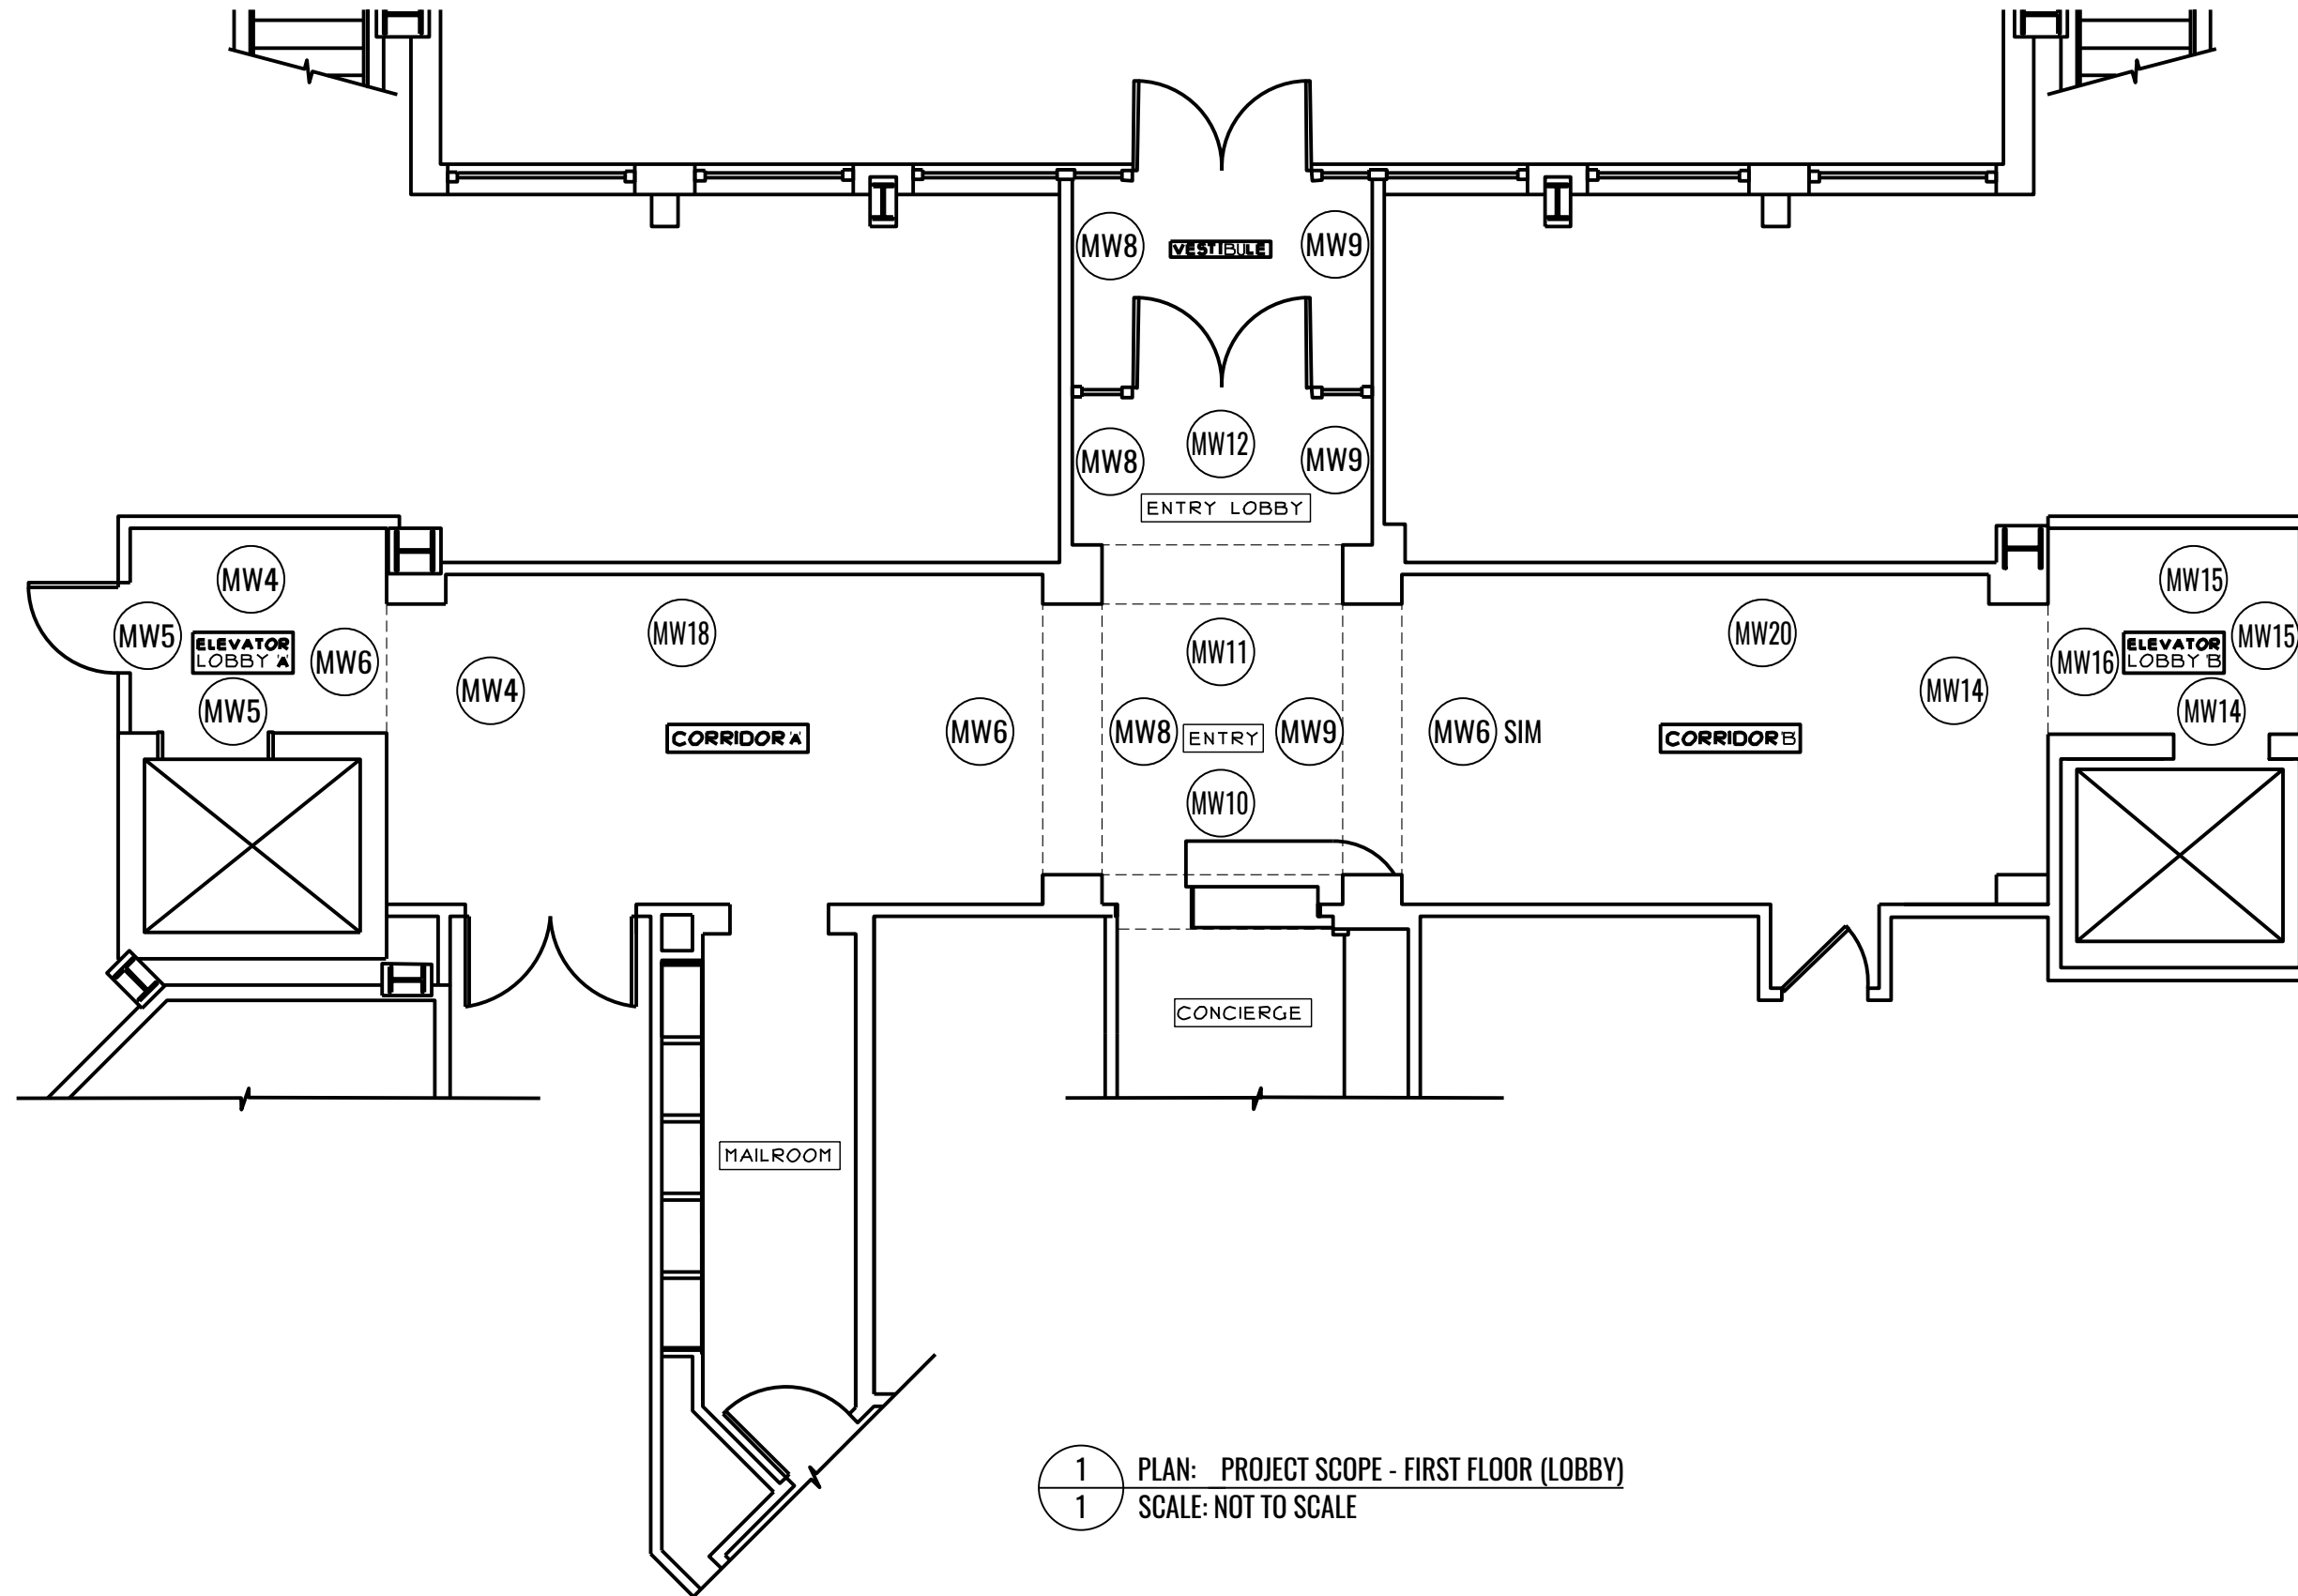


1 PLAN: PROJECT SCOPE - FIRST FLOOR (LOBBY)
 1 SCALE: NOT TO SCALE

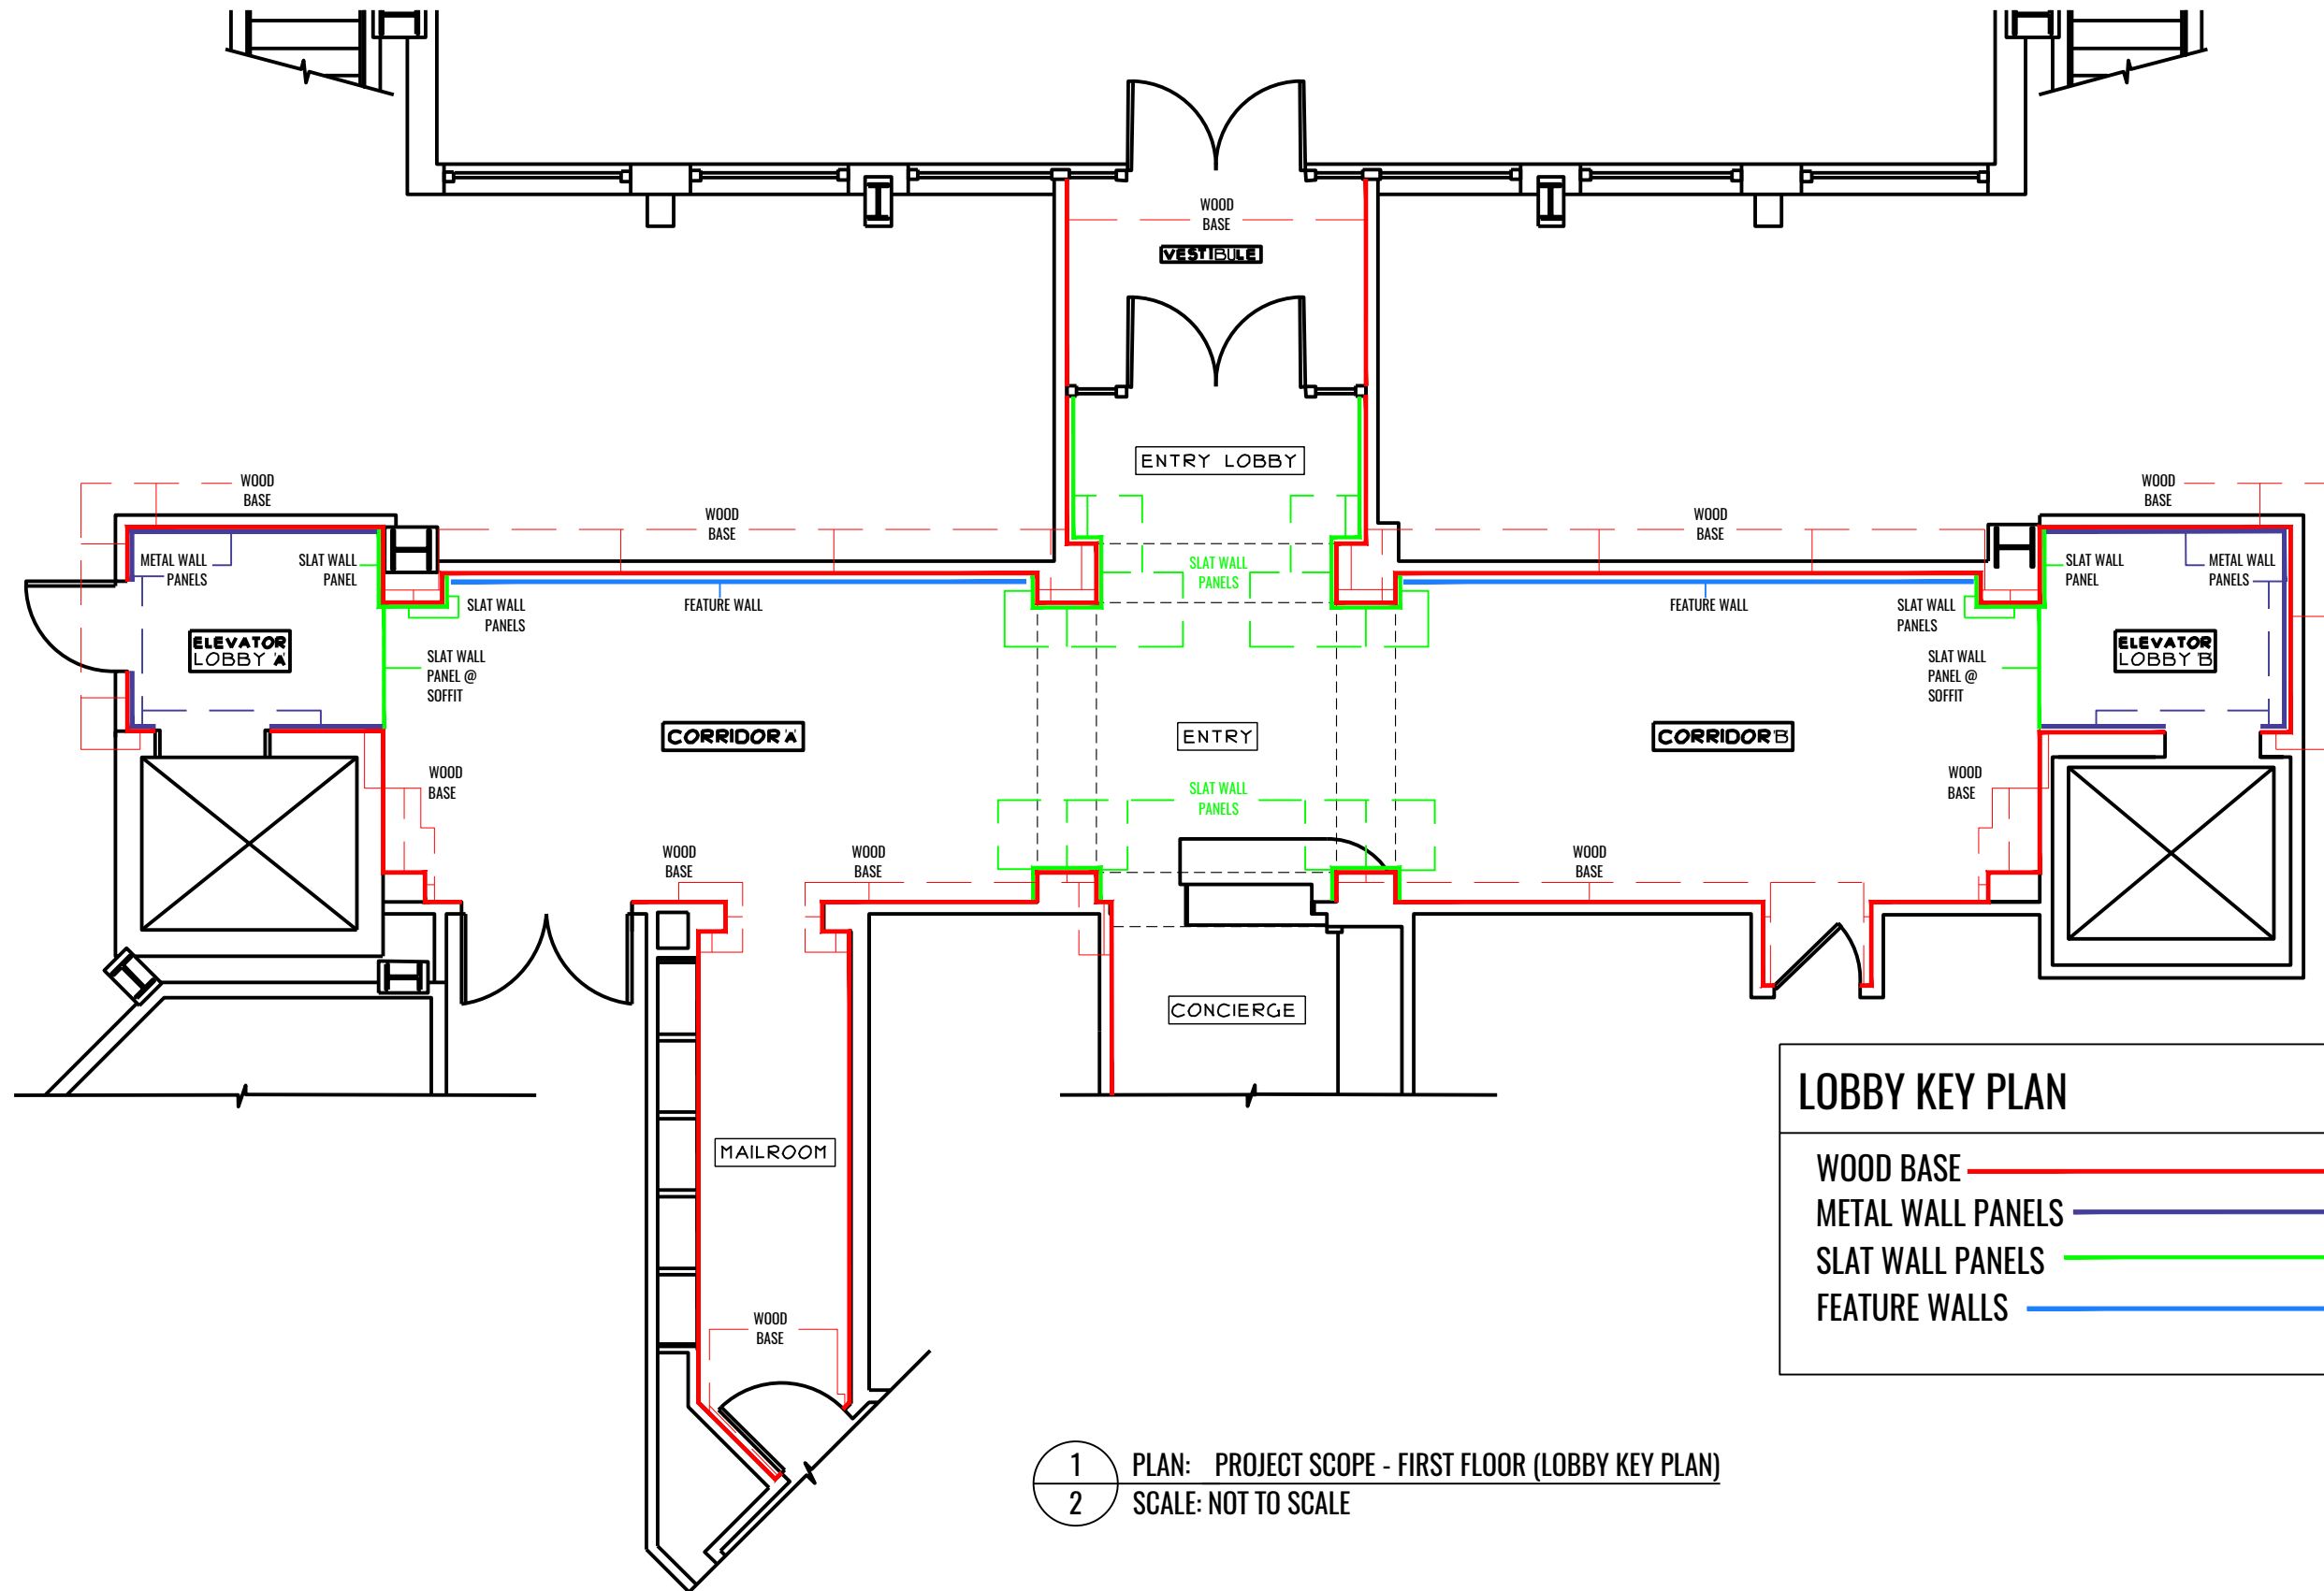

LOBBY KEY PLAN


- WOOD BASE —
- METAL WALL PANELS —
- SLAT WALL PANELS —
- FEATURE WALLS —

1 PLAN: PROJECT SCOPE - FIRST FLOOR (LOBBY KEY PLAN)
 2 SCALE: NOT TO SCALE

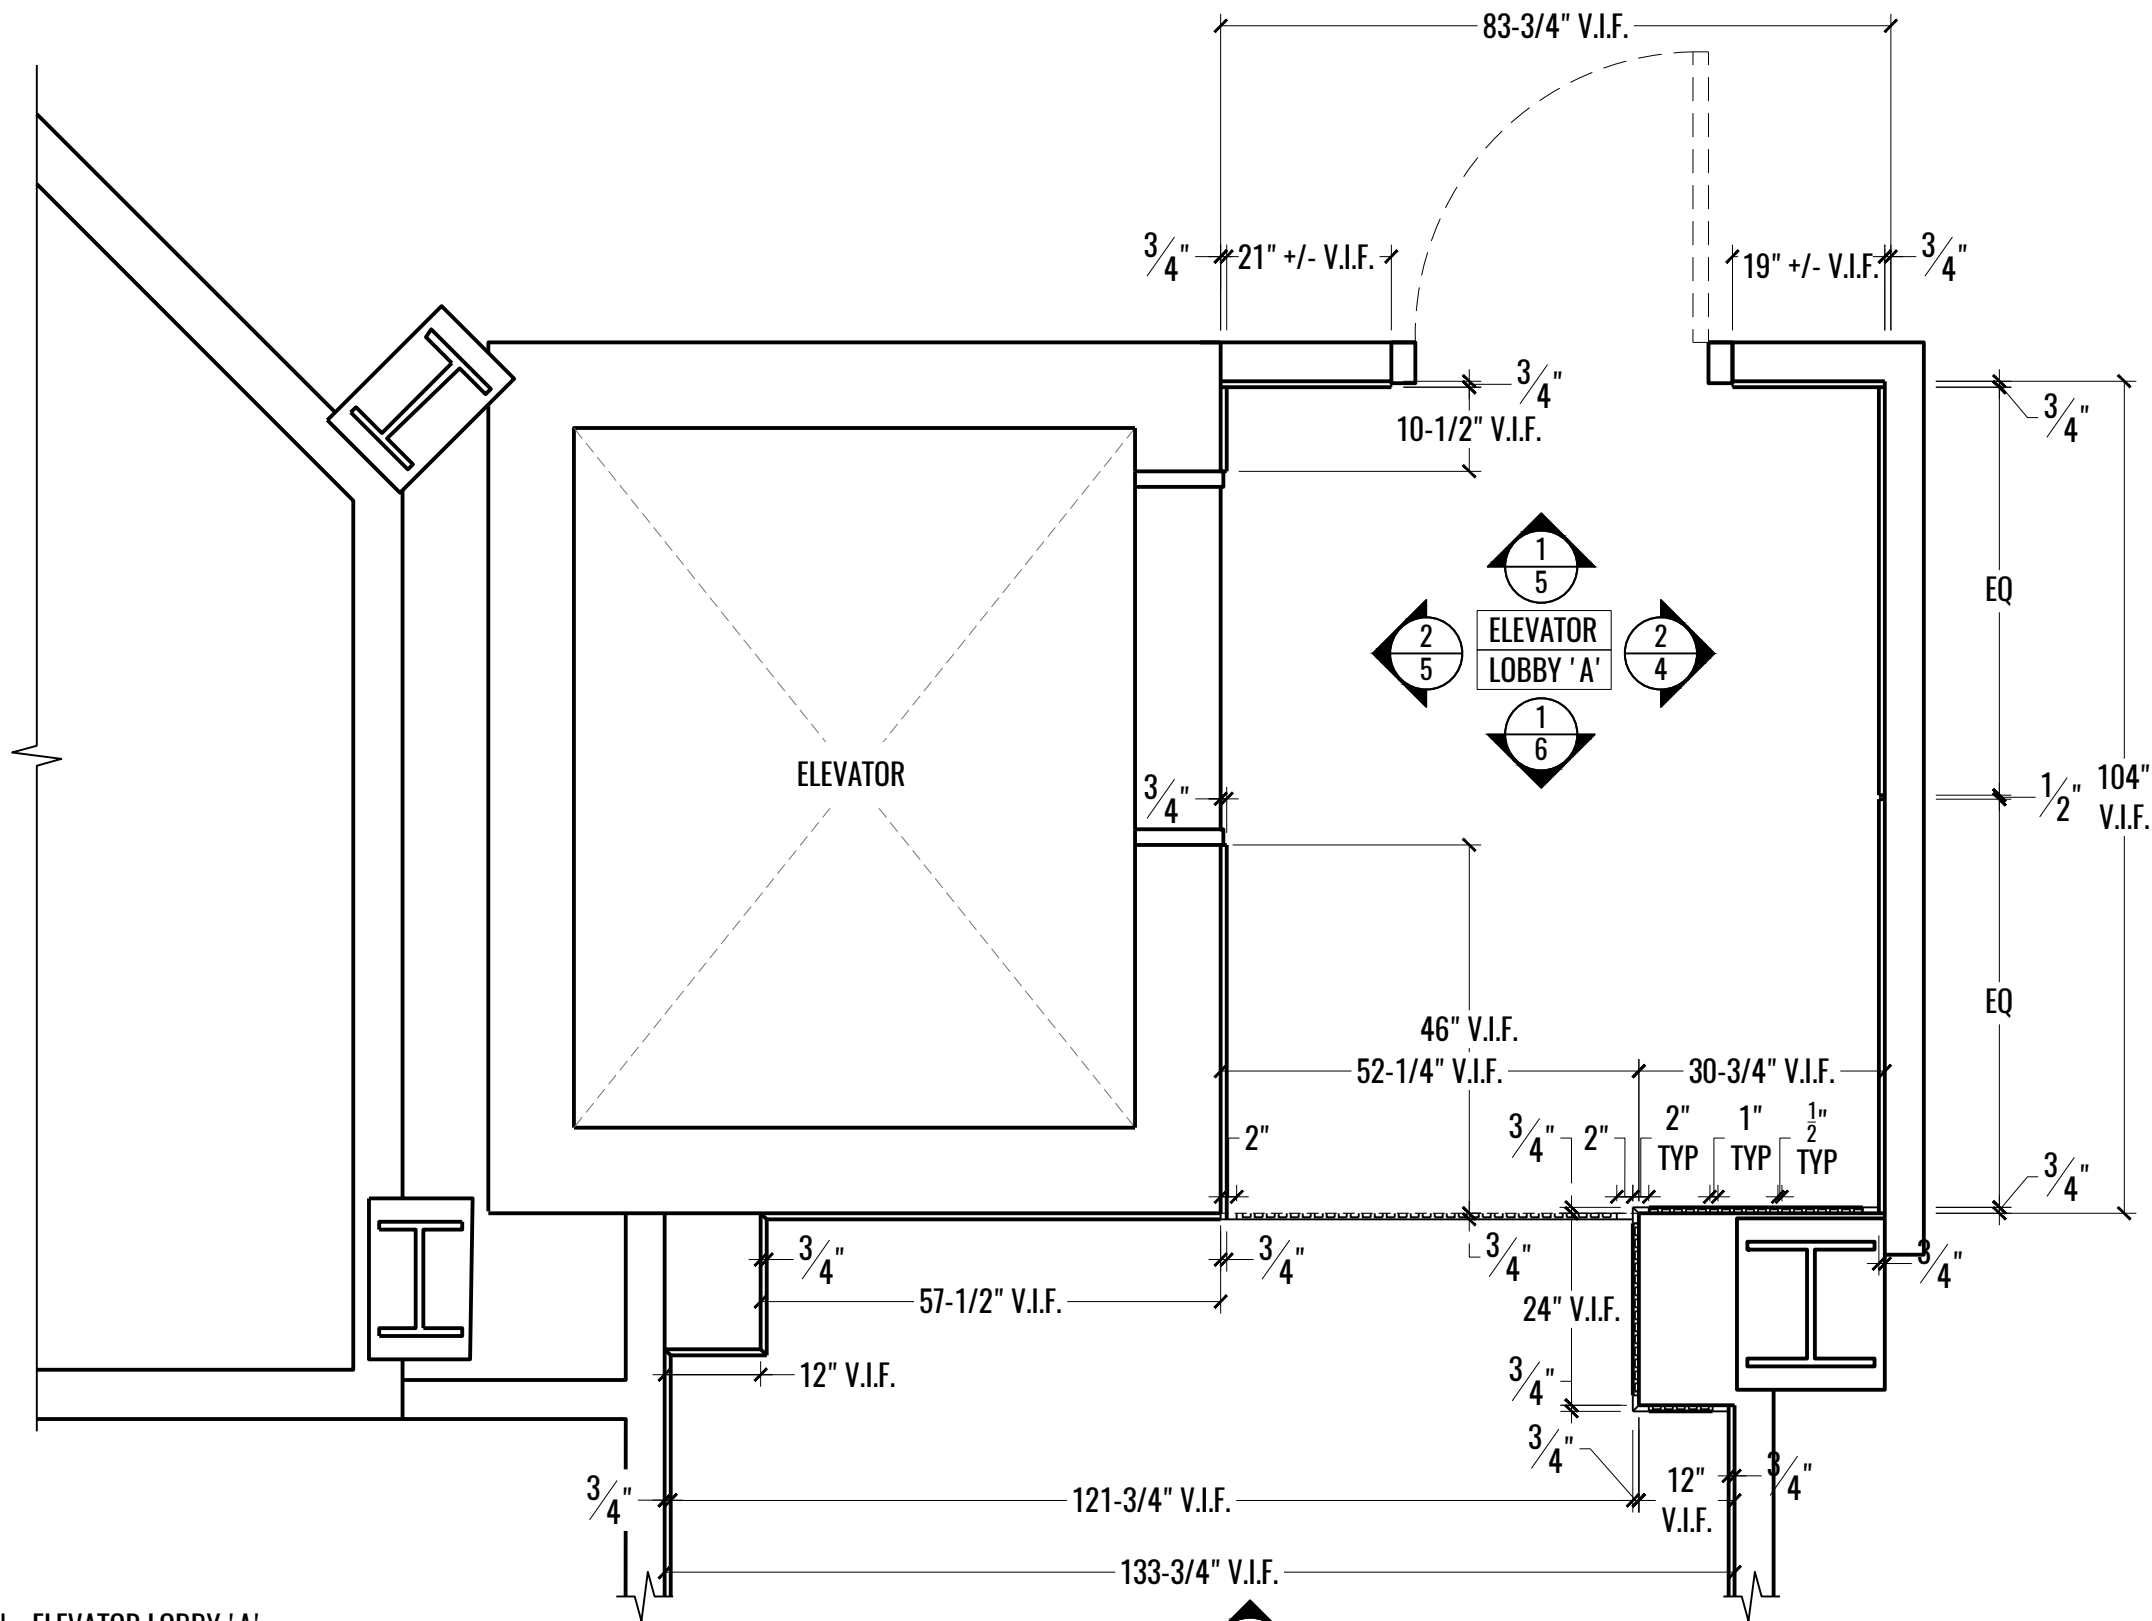


1 PLAN: ELEVATOR LOBBY 'A'
 3 SCALE: 1/2" = 1'-0"


1
 4
 ELEVATOR
 LOBBY 'A'

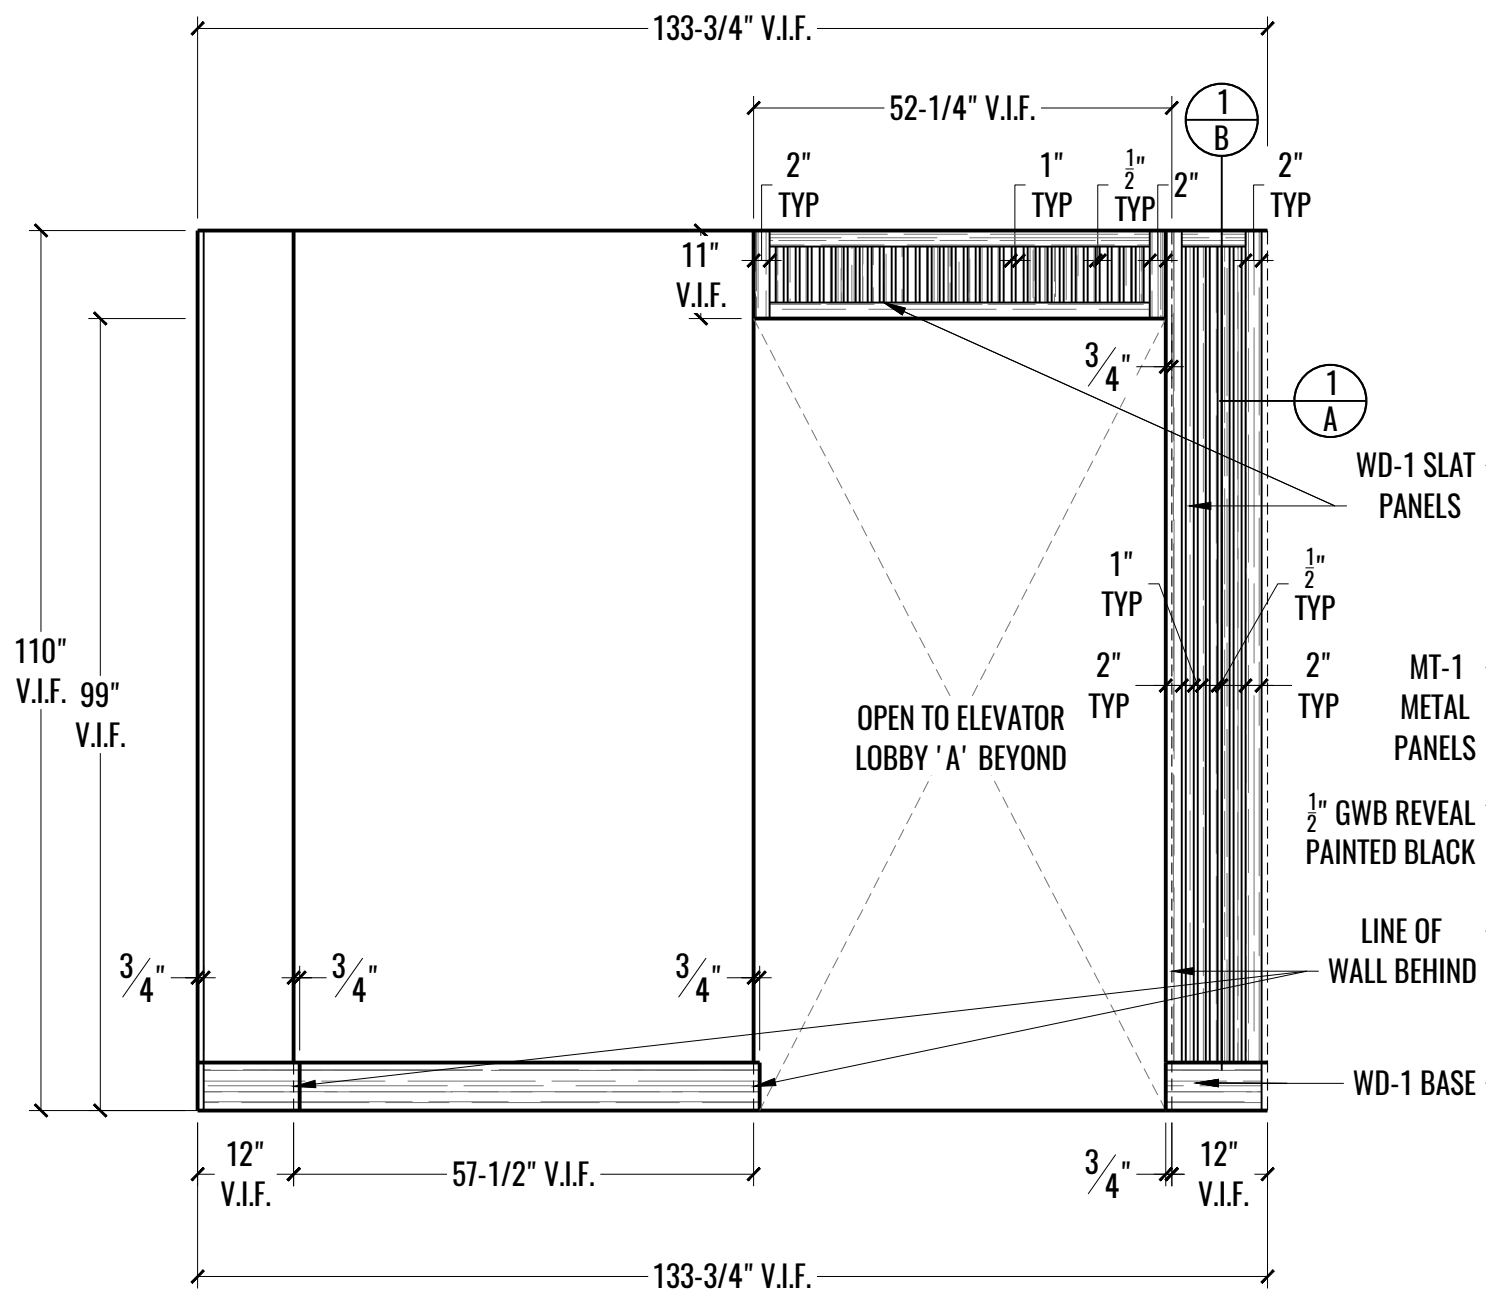

1 ELEVATION: ELEVATOR LOBBY 'A' (FROM CORRIDOR)
 4 SCALE: 1/2" = 1'-0"

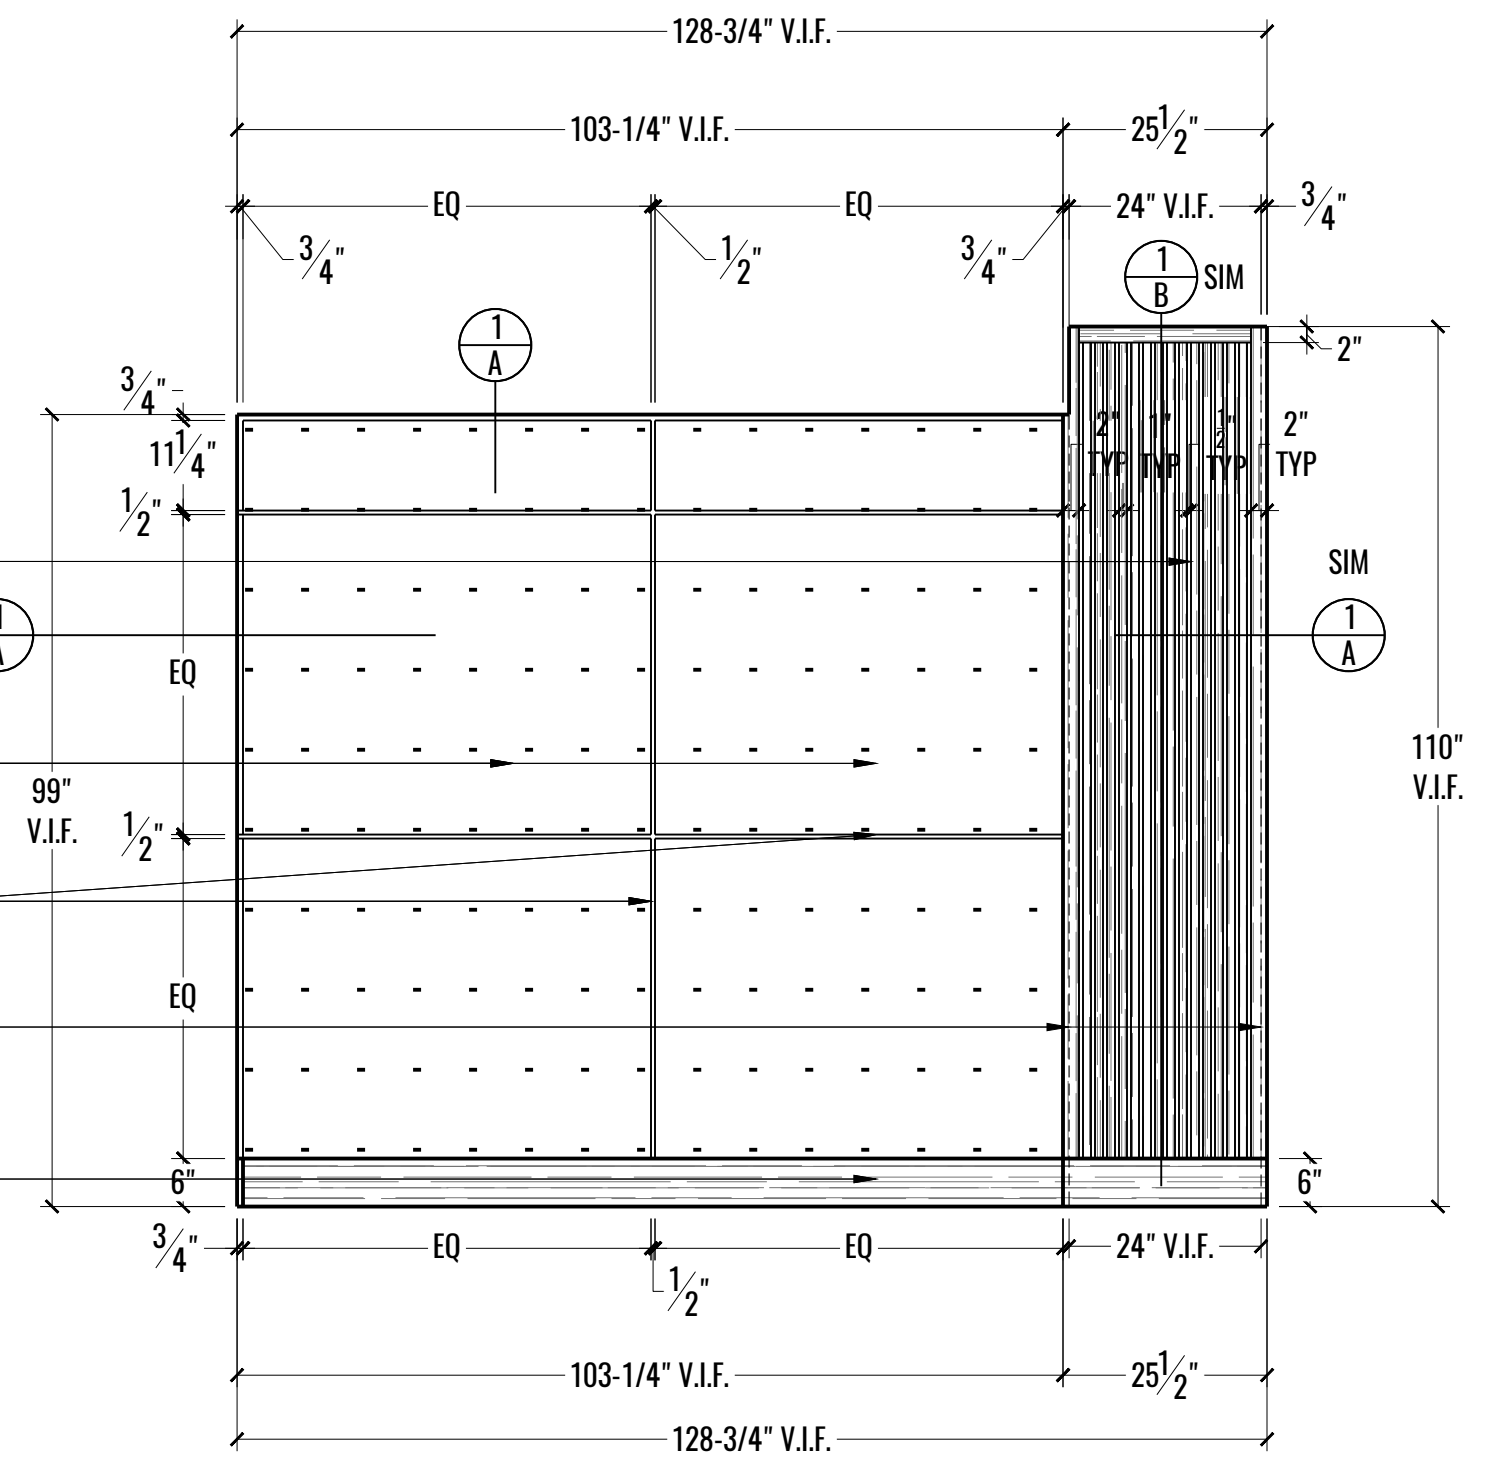


2 ELEVATION: ELEVATOR LOBBY 'A'
 4 SCALE: 1/2" = 1'-0"

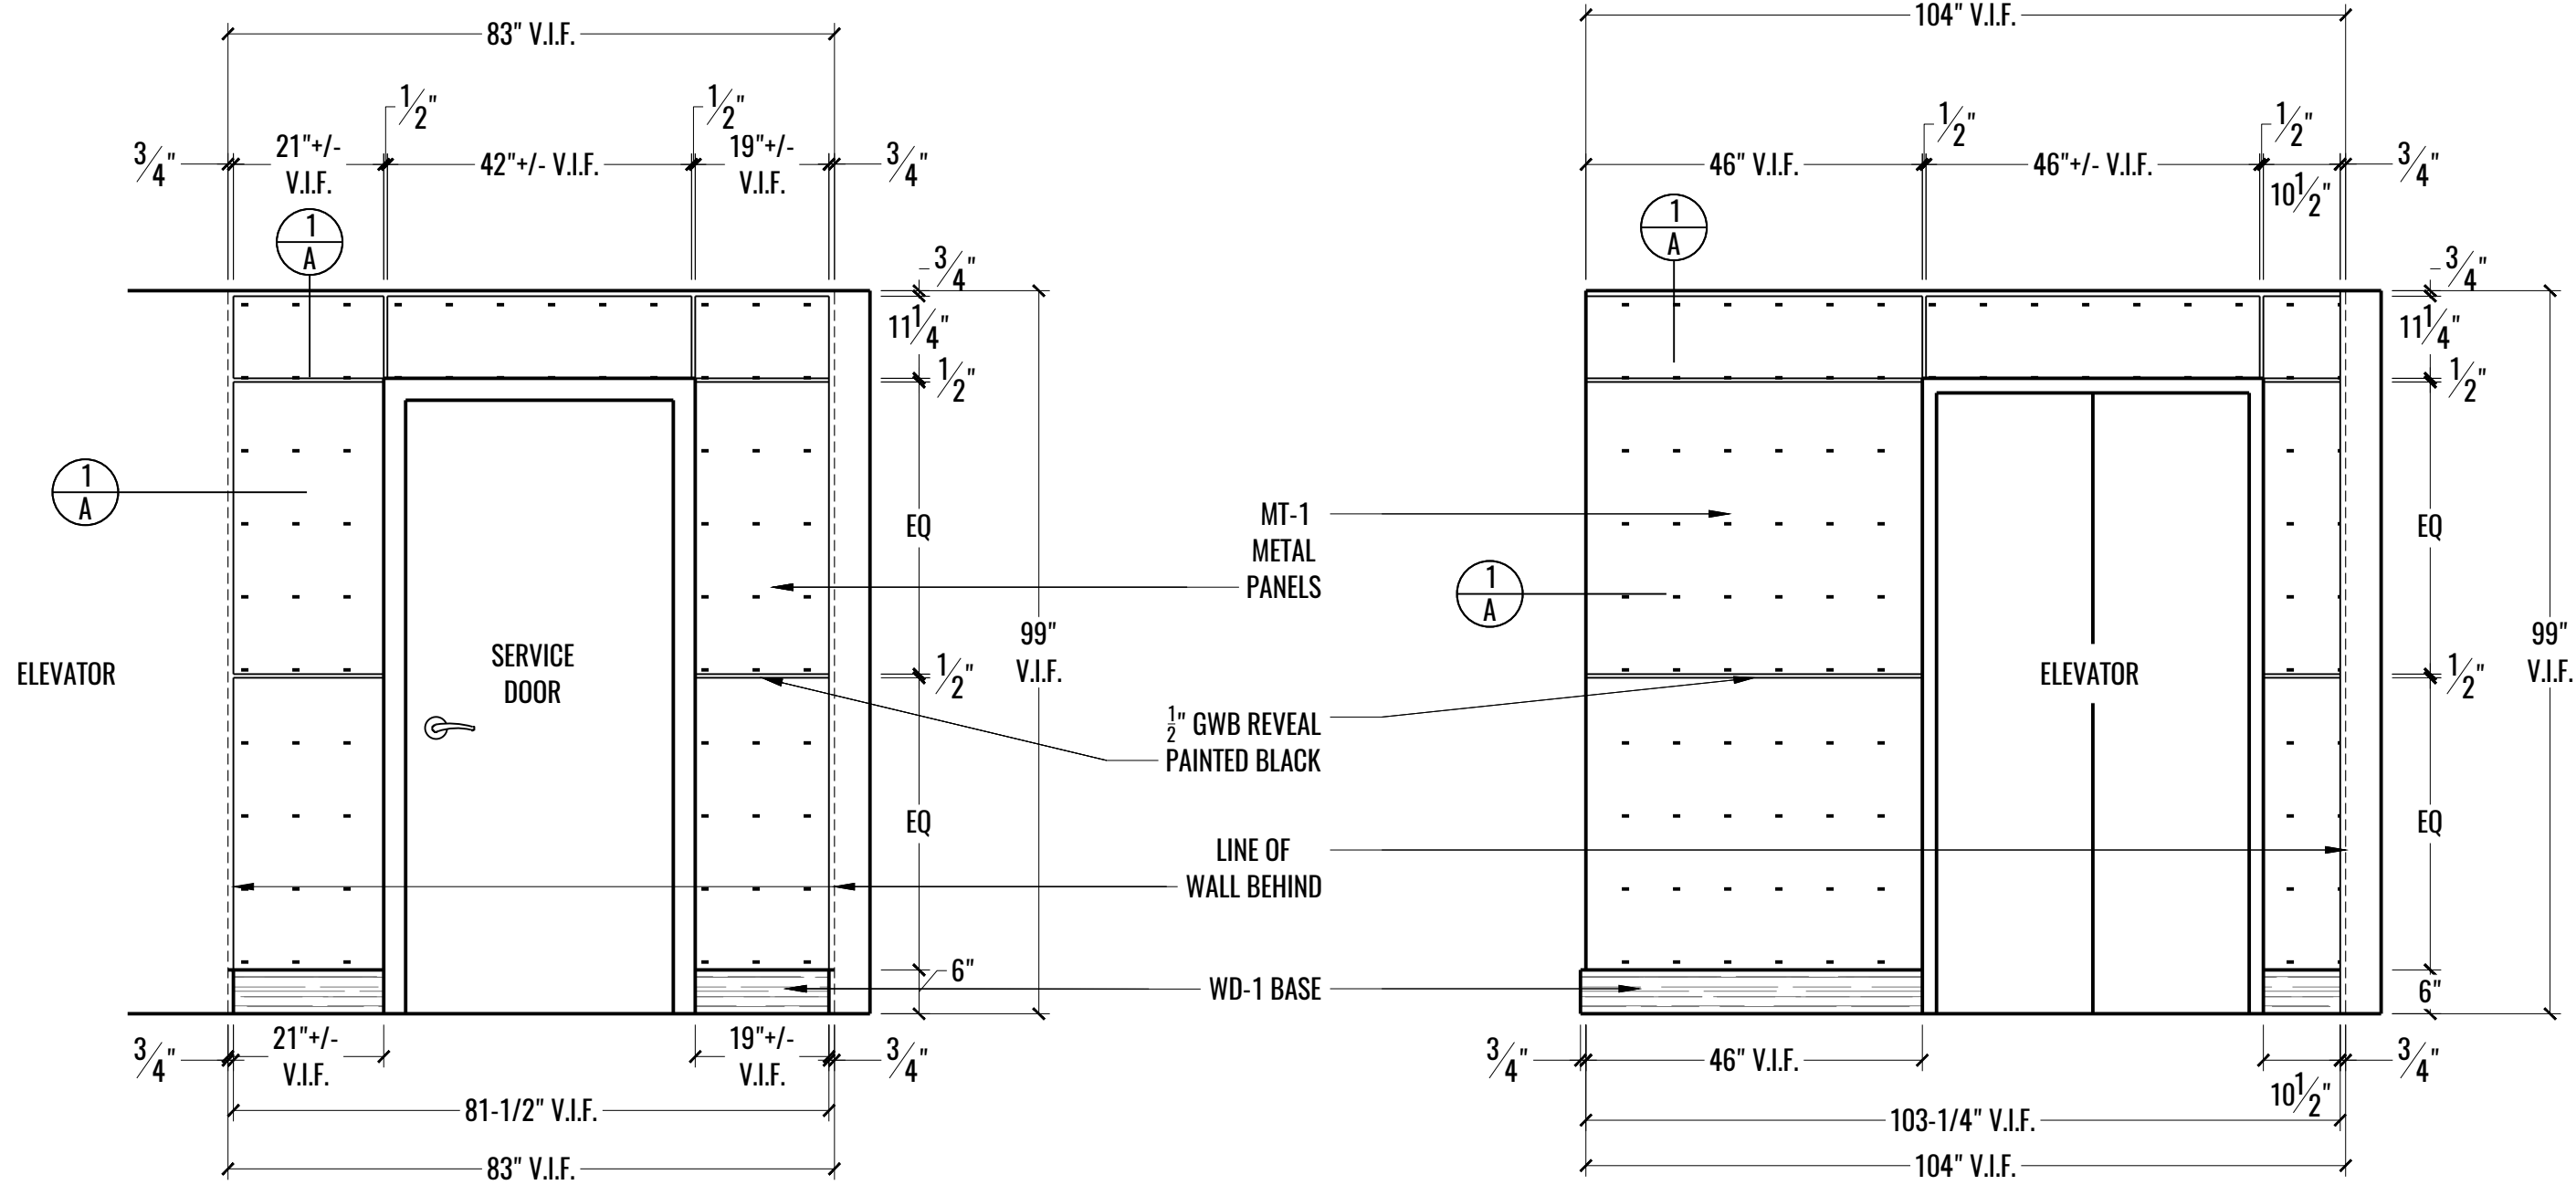


1 ELEVATION: ELEVATOR LOBBY 'A'
5 SCALE: 1/2" = 1'-0"

2 ELEVATION: ELEVATOR LOBBY 'A'
5 SCALE: 1/2" = 1'-0"

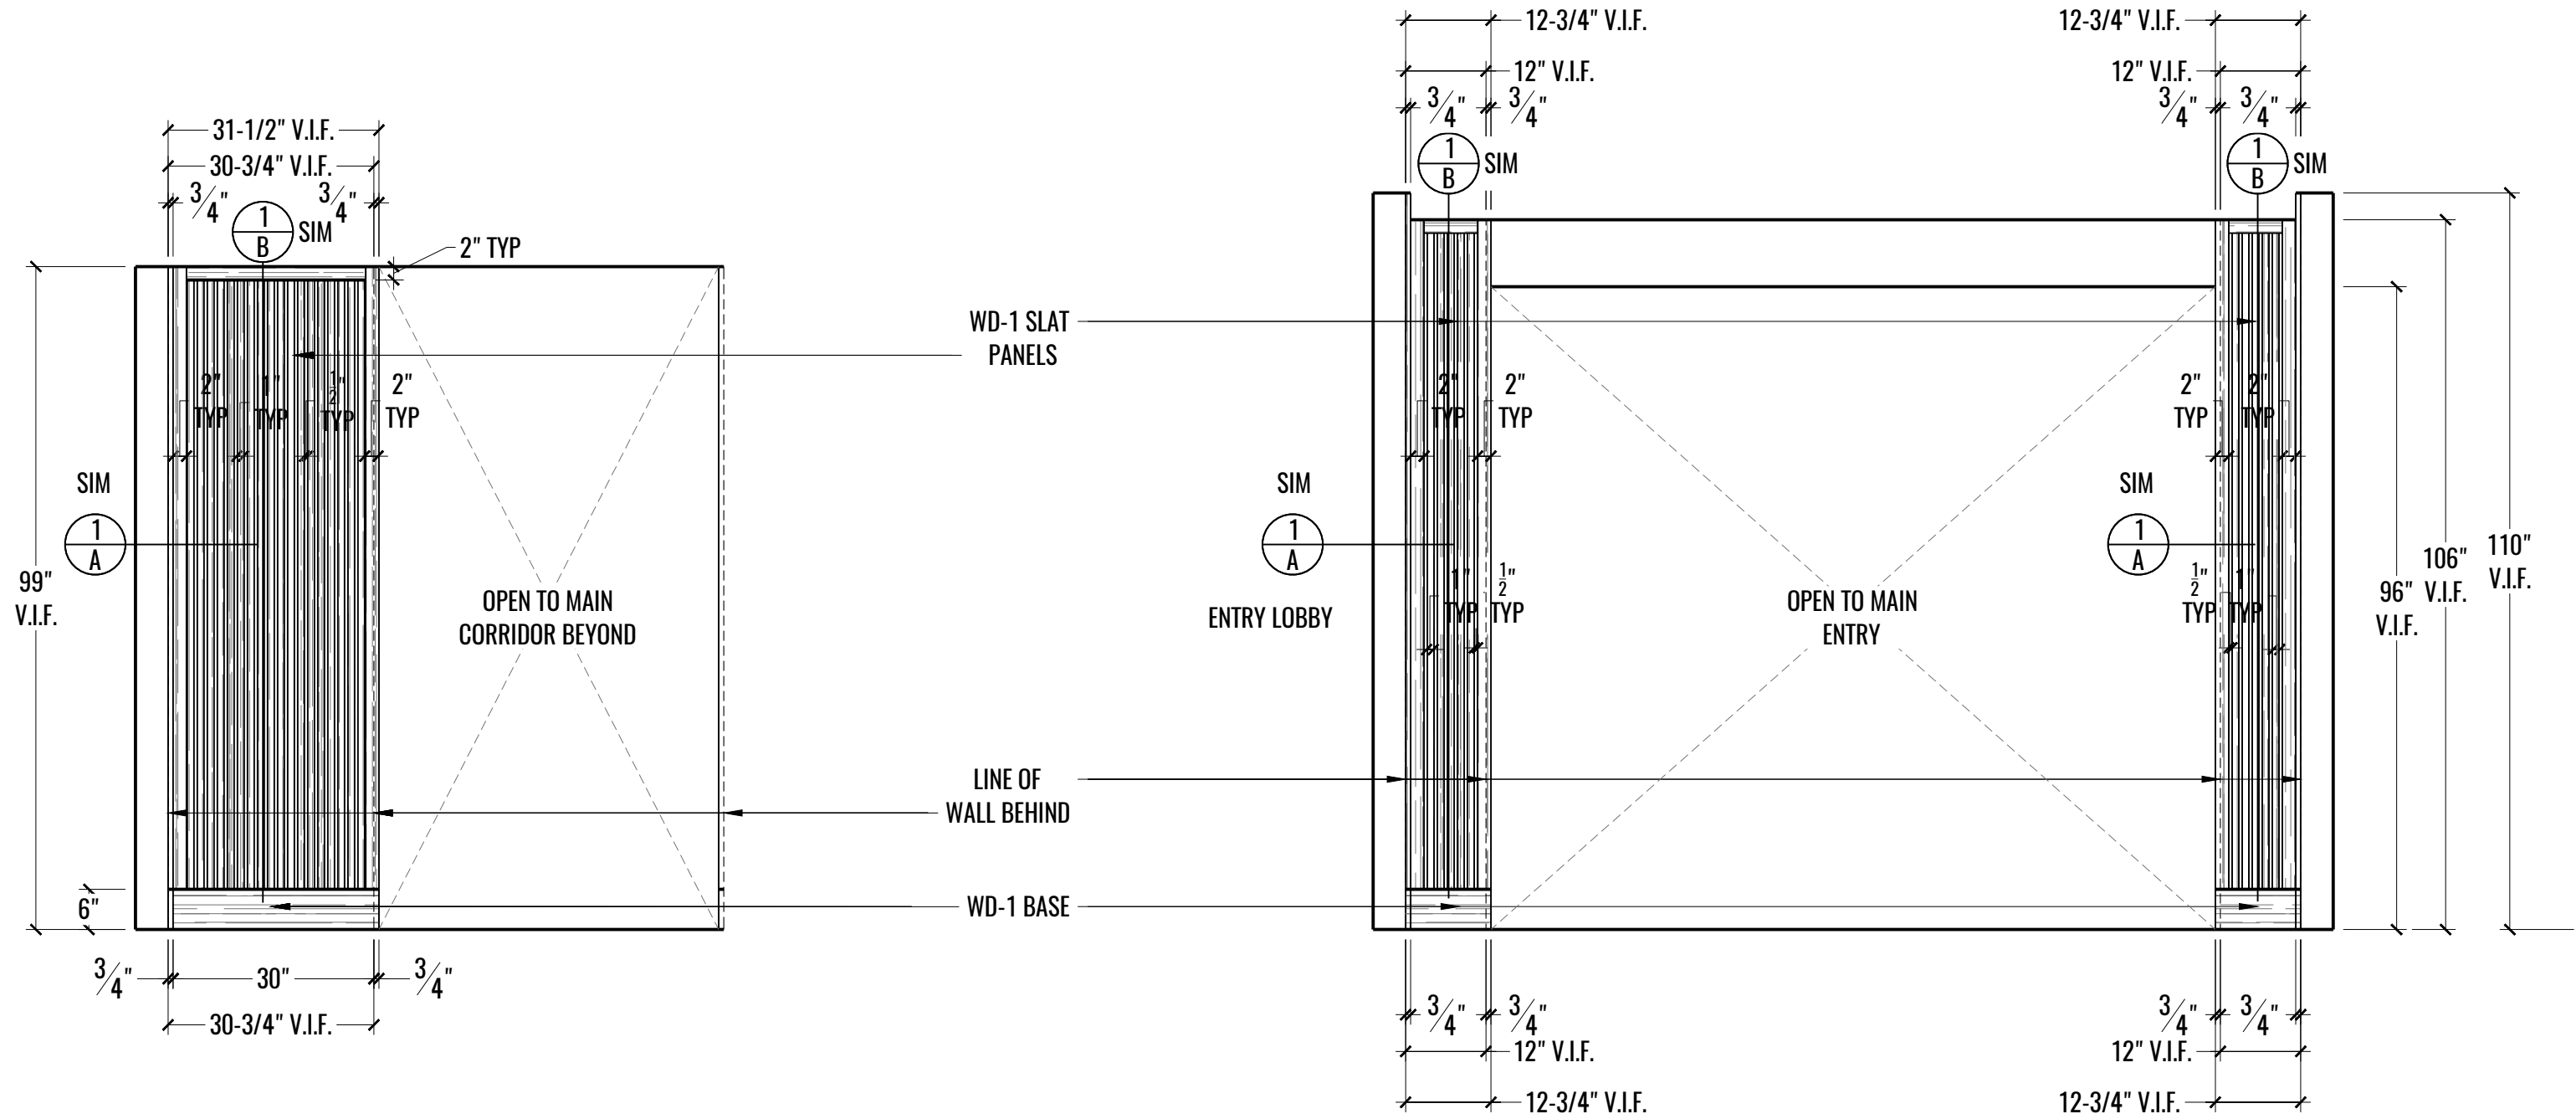


1 ELEVATION: ELEVATOR LOBBY 'A' (TO CORRIDOR)
 6 SCALE: 1/2" = 1'-0"


2 ELEVATION: CORRIDOR 'A'/'B' @ CENTRAL ENTRANCE
 6 SCALE: 1/2" = 1'-0"

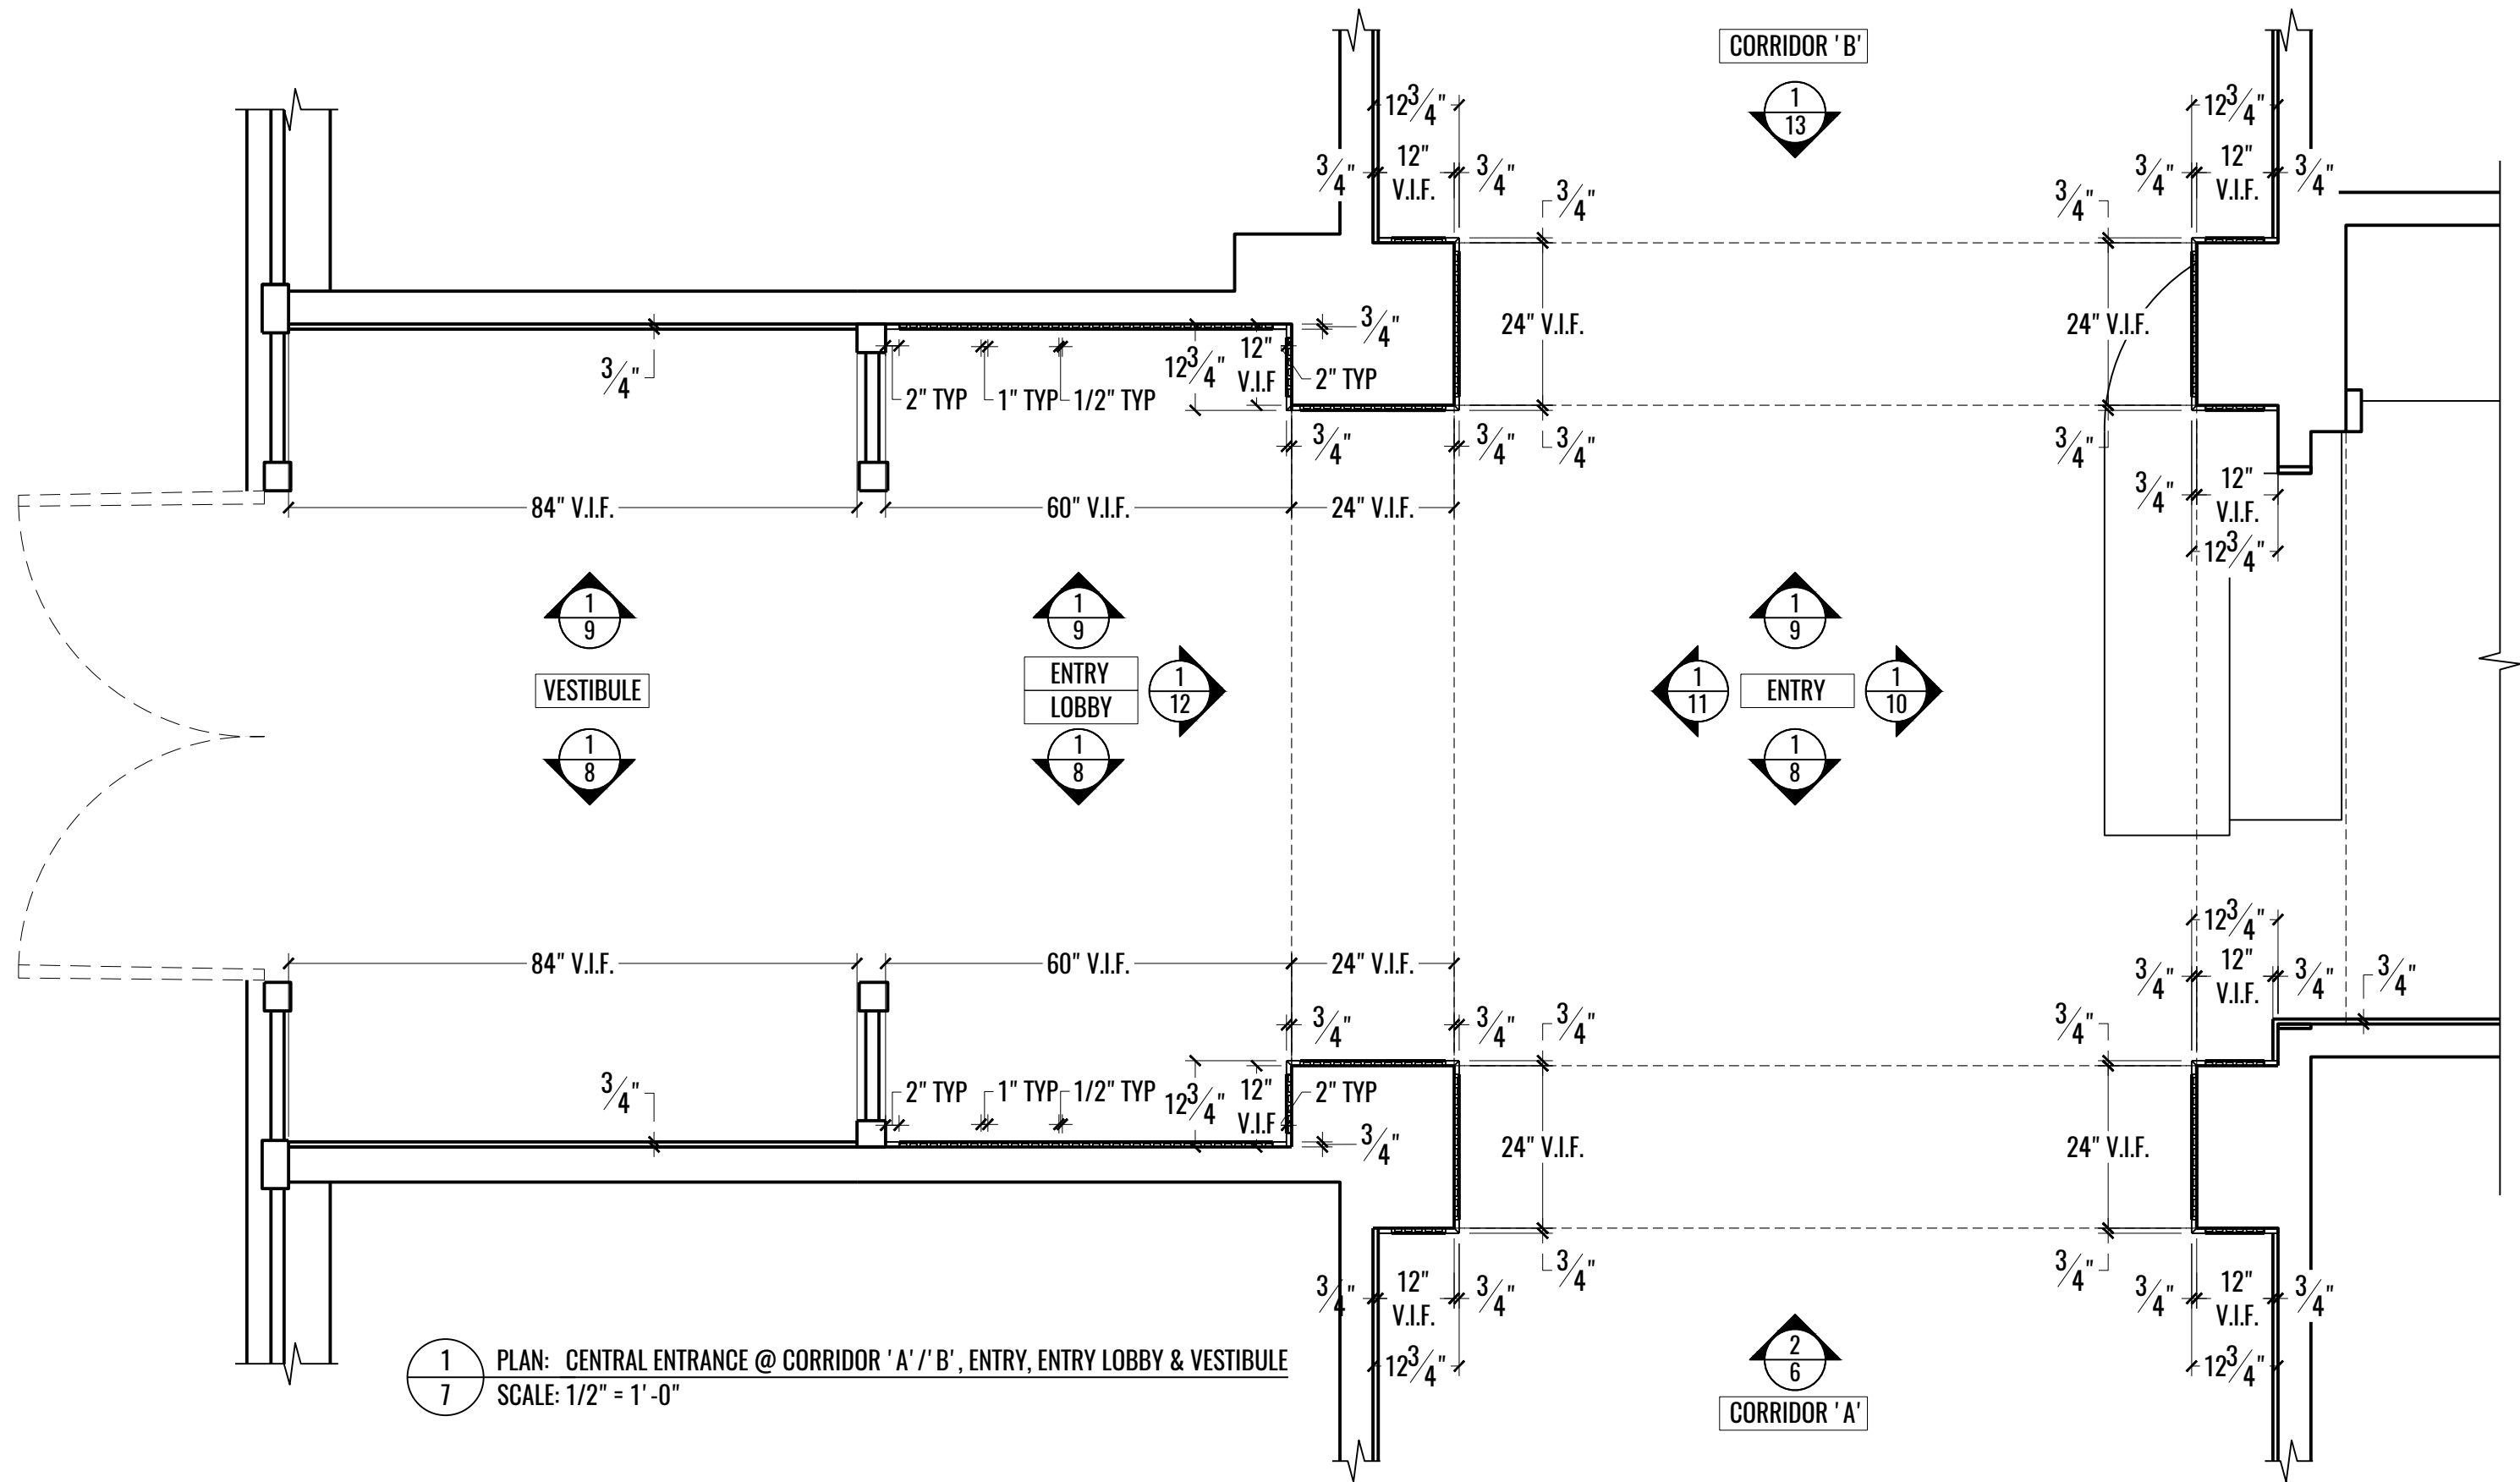


1
7 PLAN: CENTRAL ENTRANCE @ CORRIDOR 'A'/'B', ENTRY, ENTRY LOBBY & VESTIBULE
SCALE: 1/2" = 1'-0"

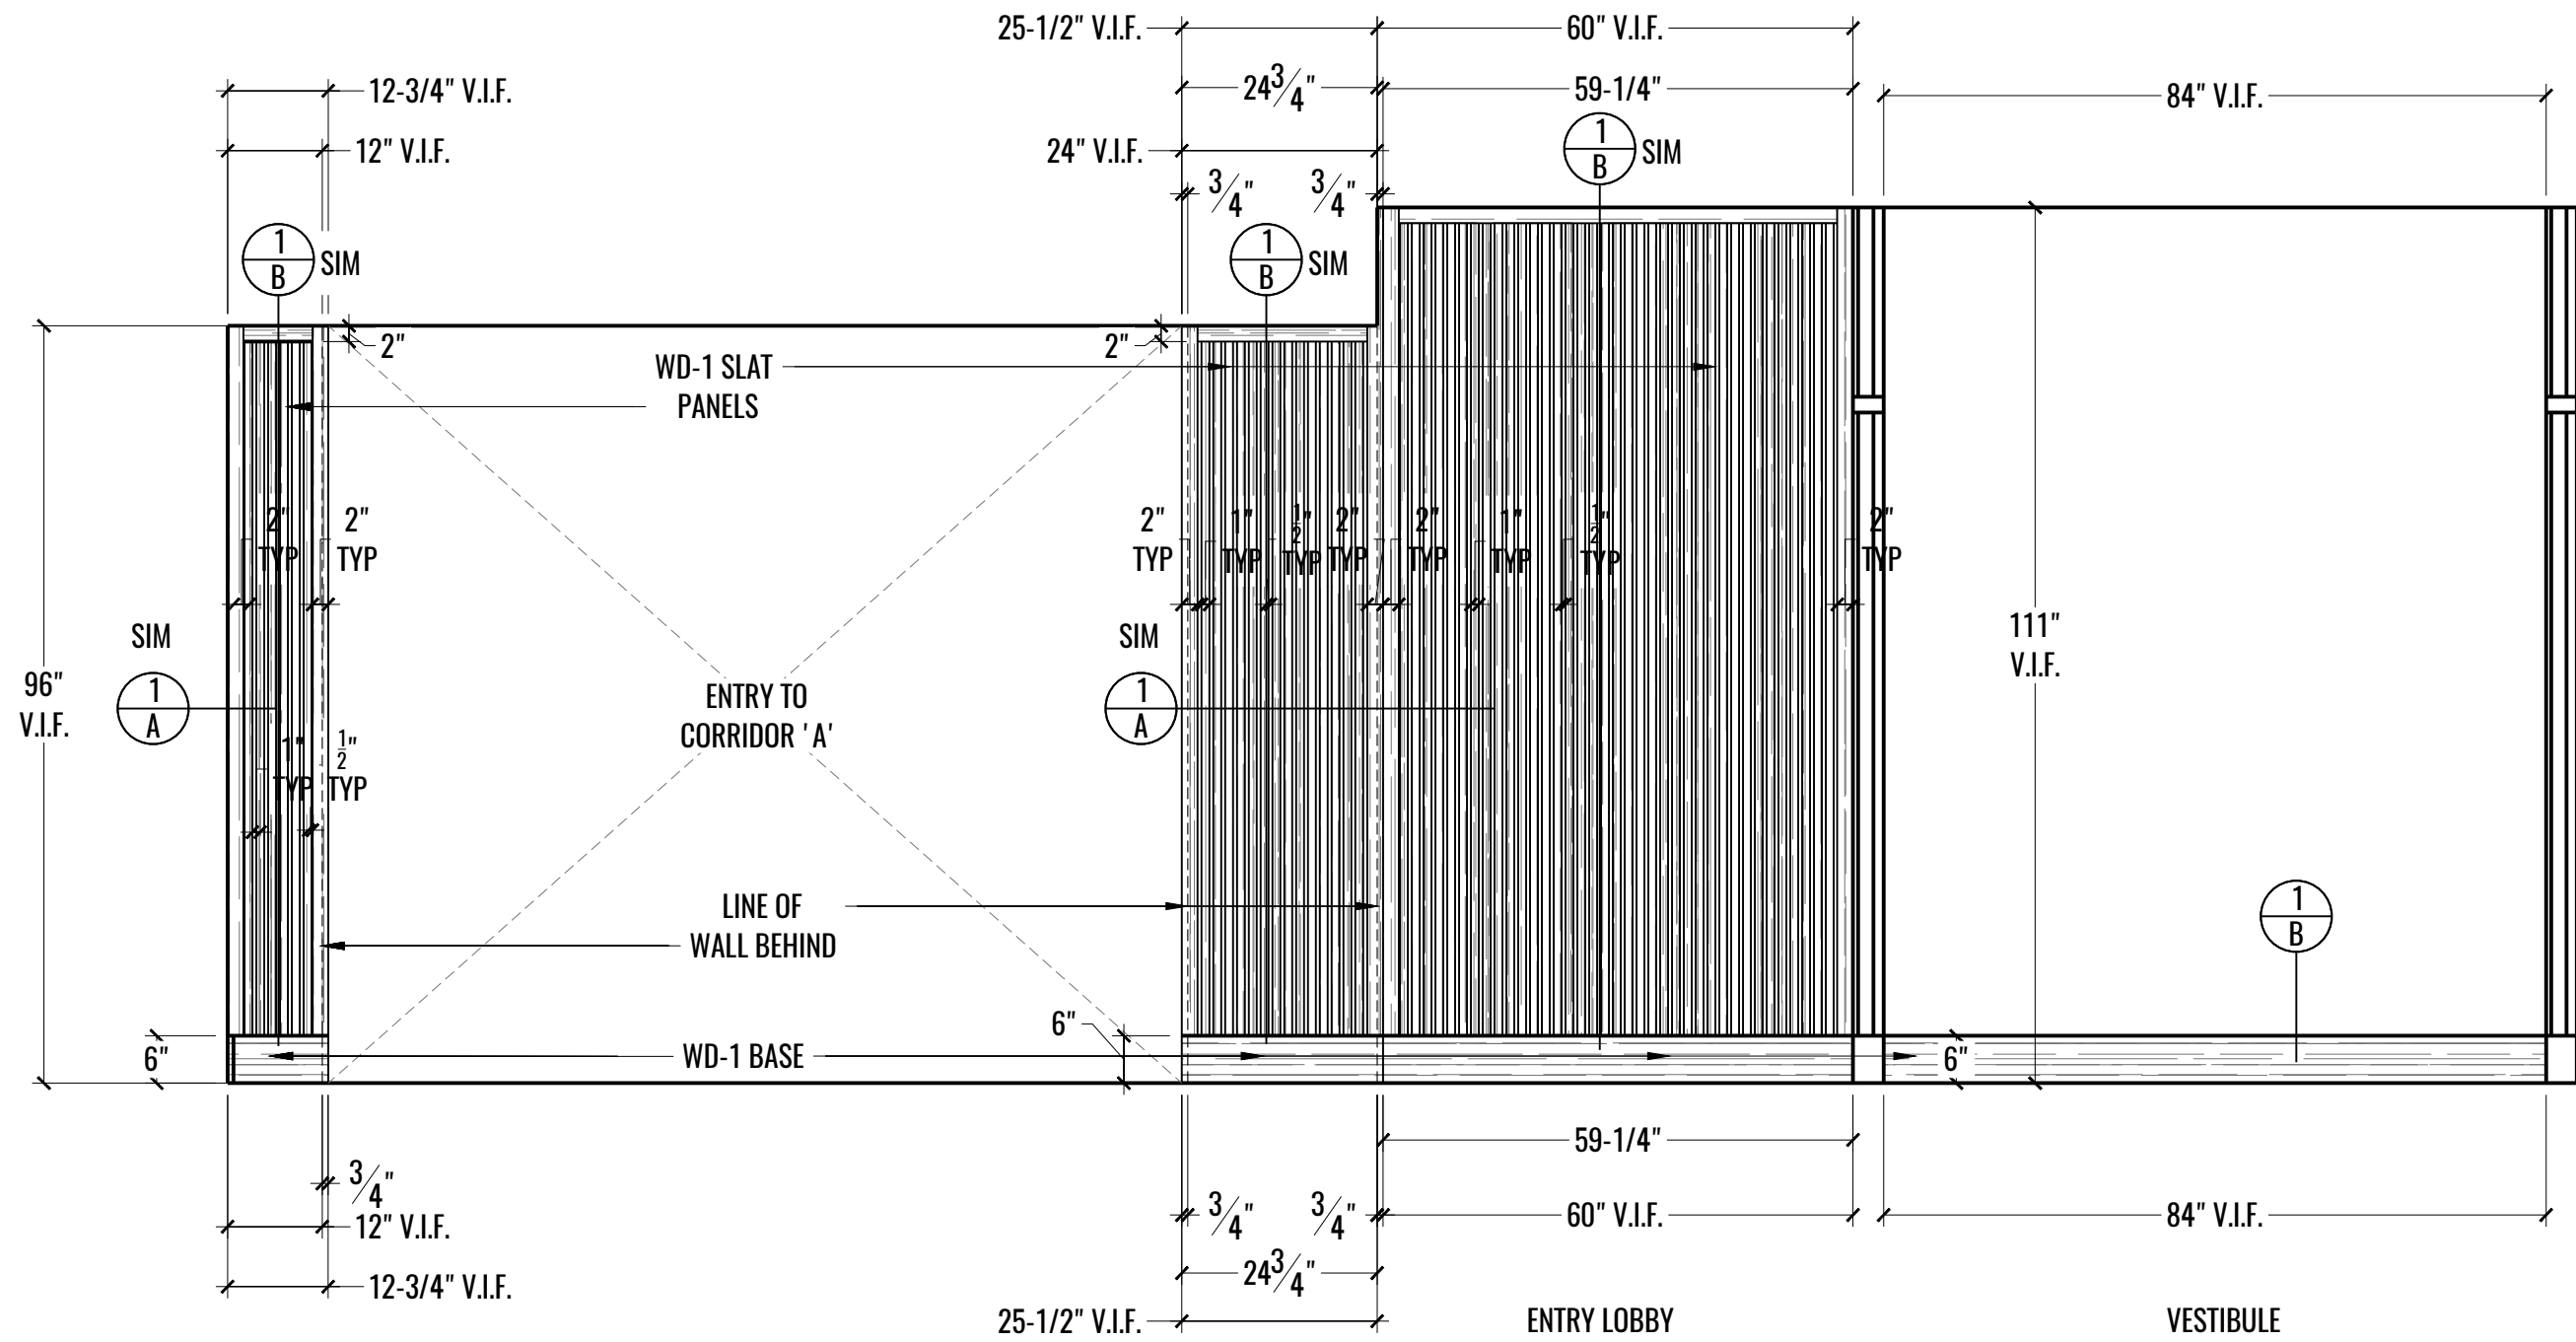


1 ELEVATION: CENTRAL ENTRANCE @ ENTRY/ENTRY LOBBY & VESTIBULE
 8 SCALE: 1/2" = 1'-0"

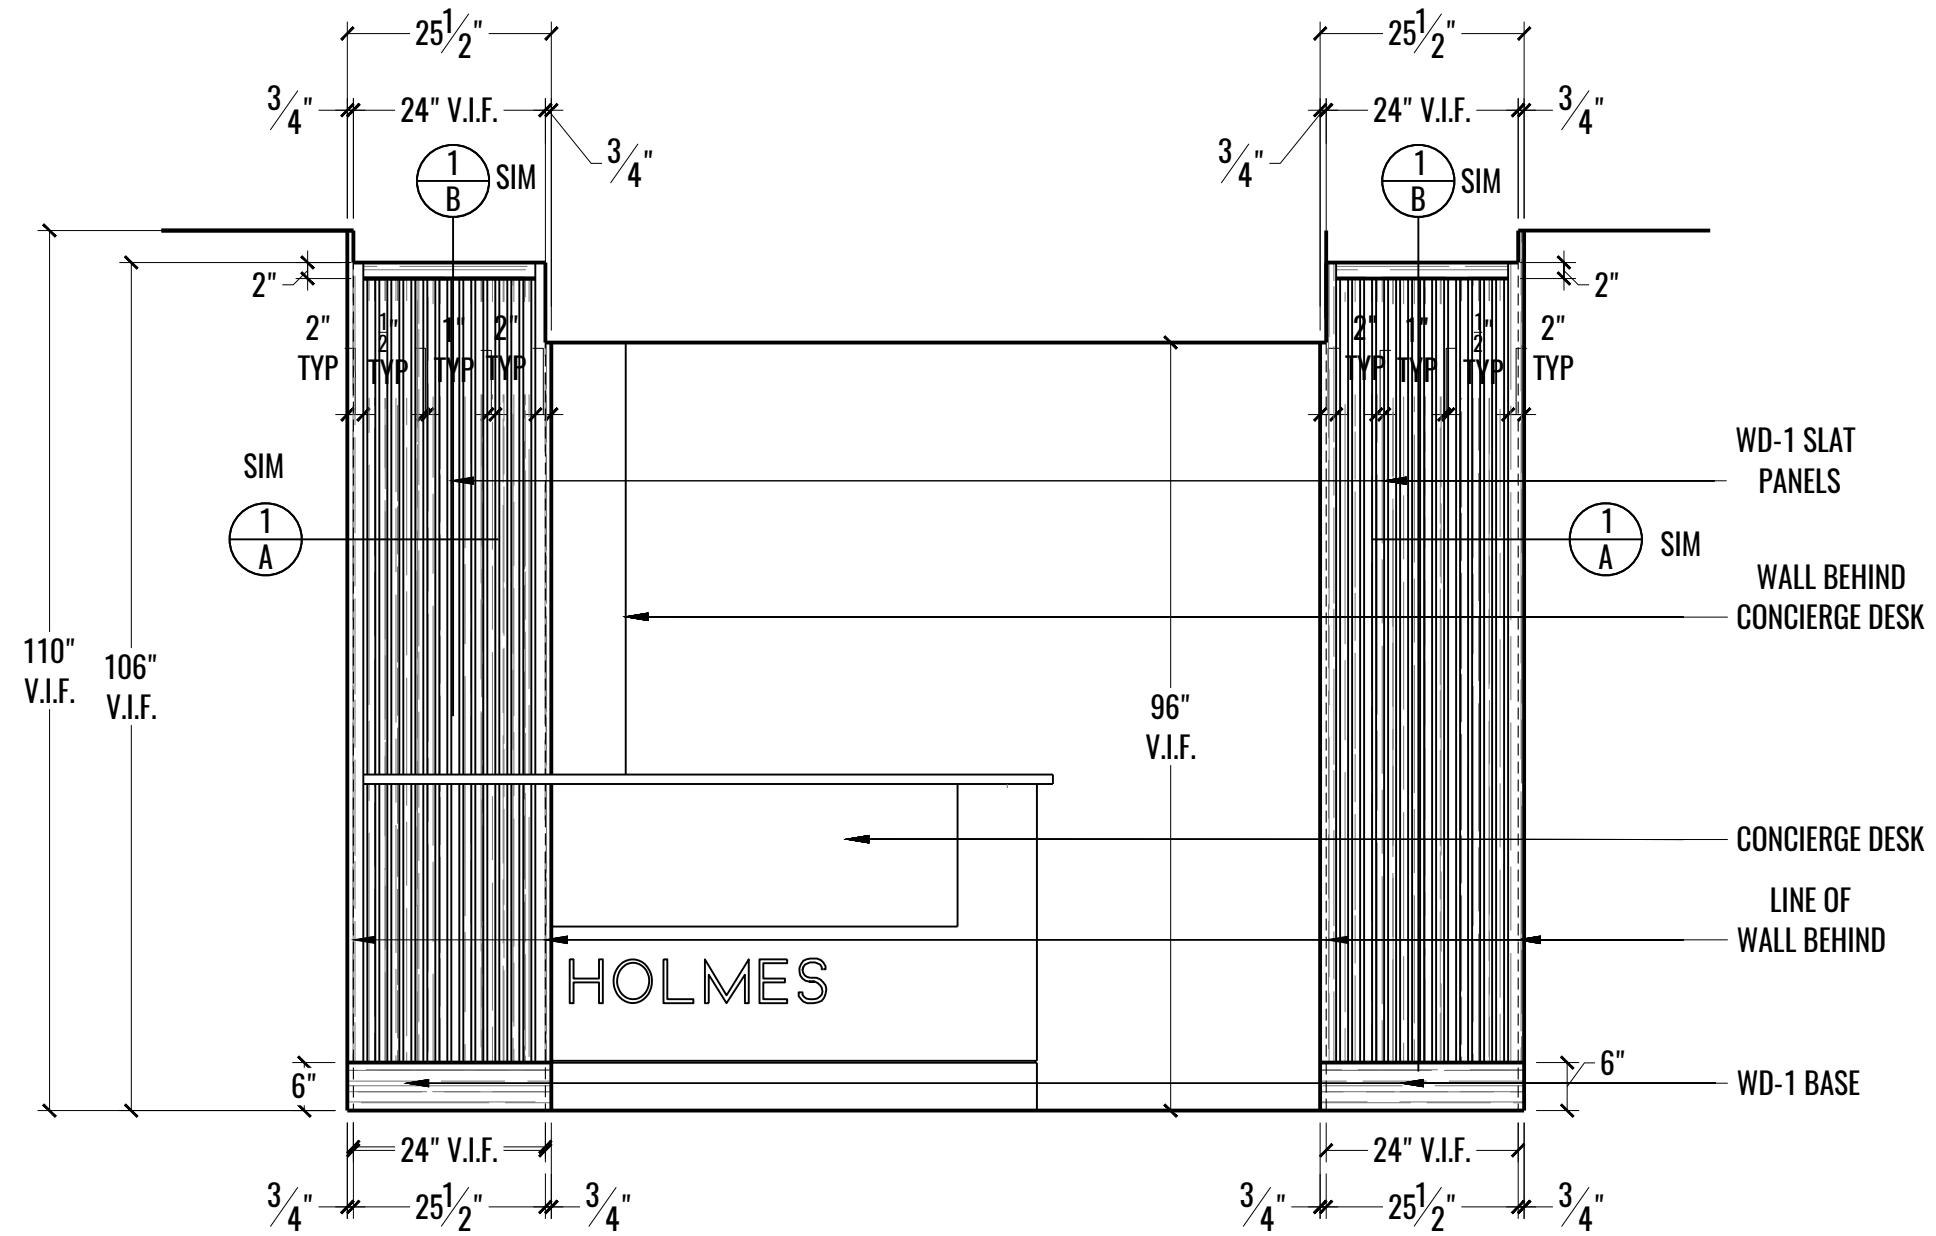


1
10 ELEVATION: ENTRY @ CONCIERGE DESK
SCALE: 1/2" = 1'-0"

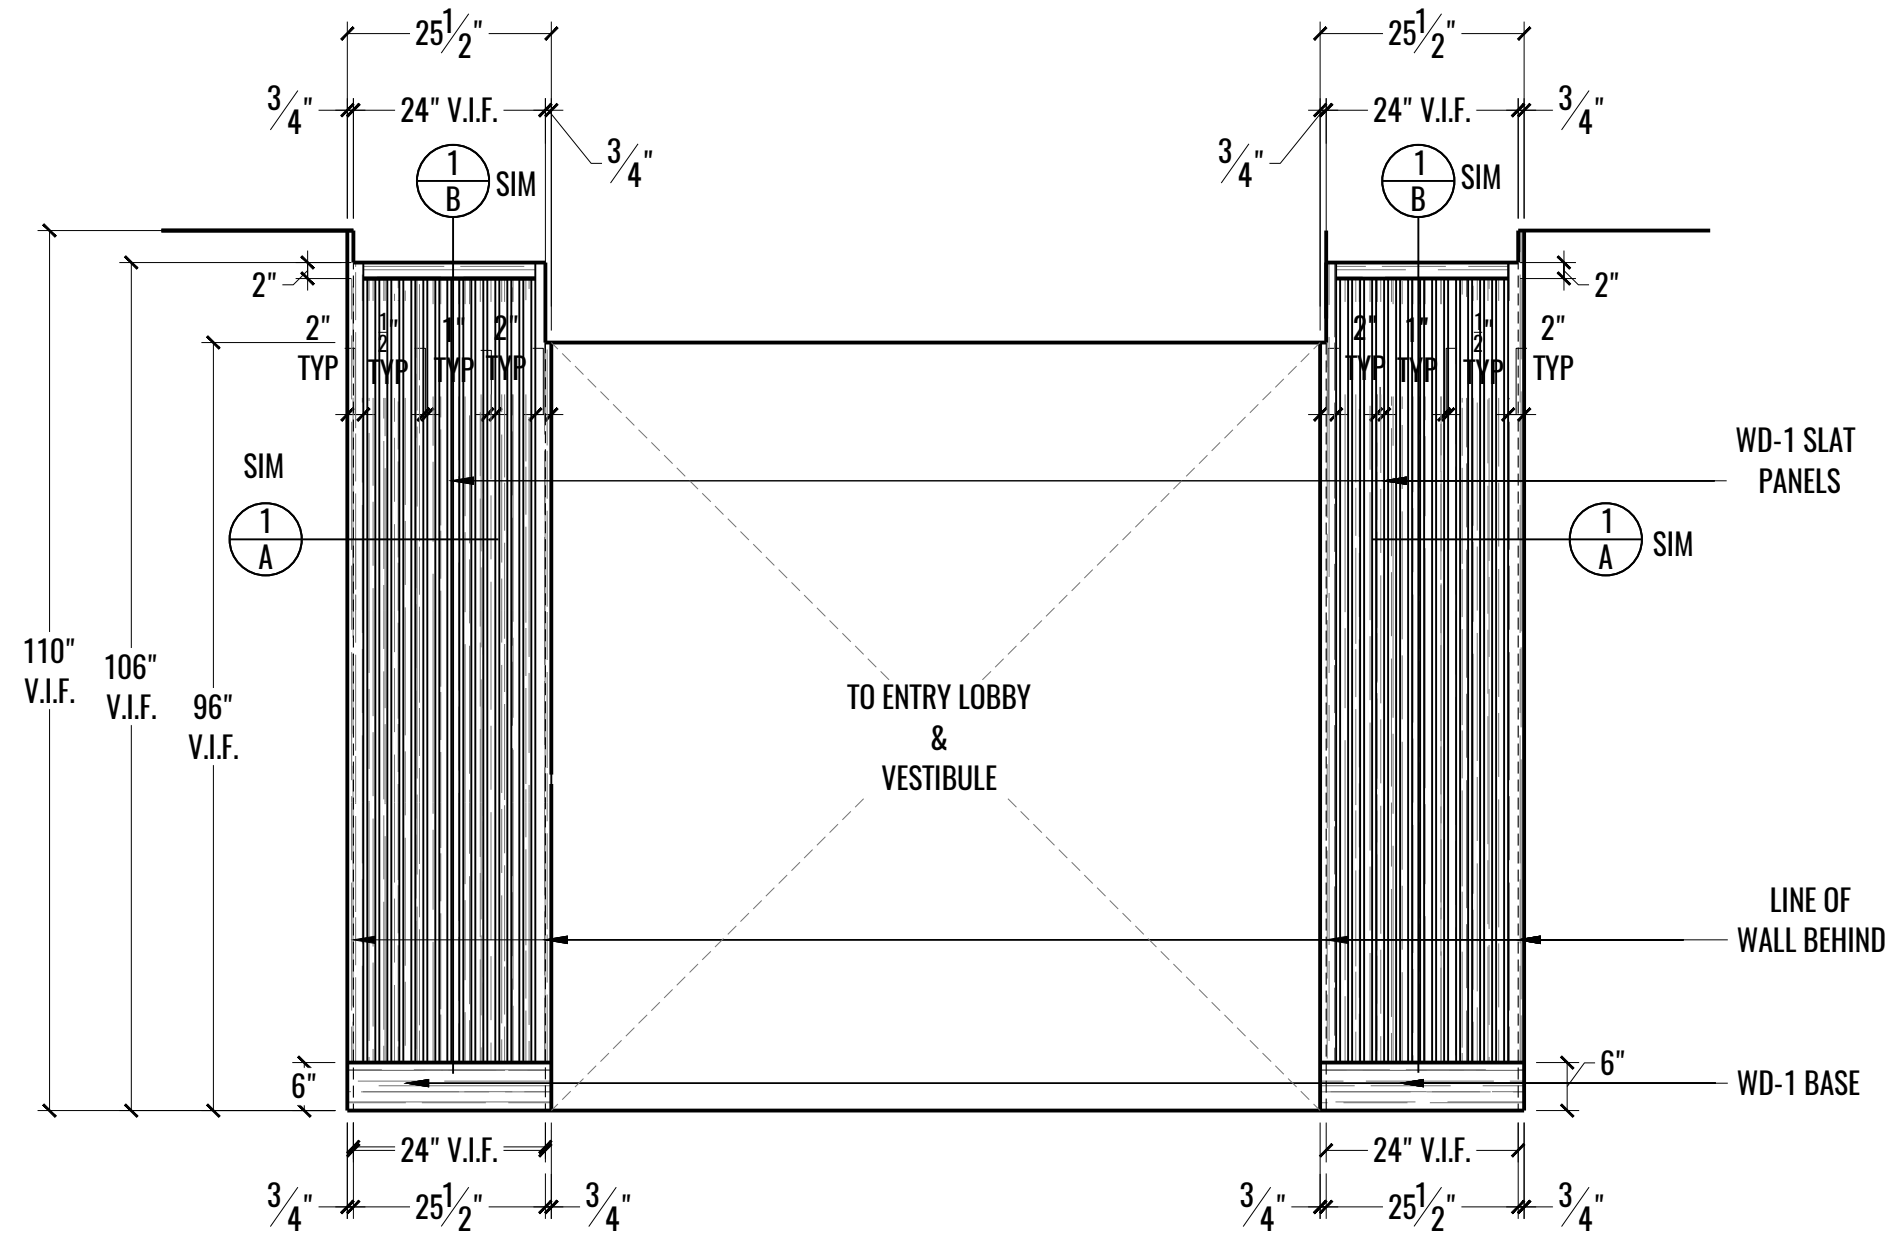

1
11 ELEVATION: ENTRY TO ENTRY LOBBY & VESTIBULE
SCALE: 1/2" = 1'-0"

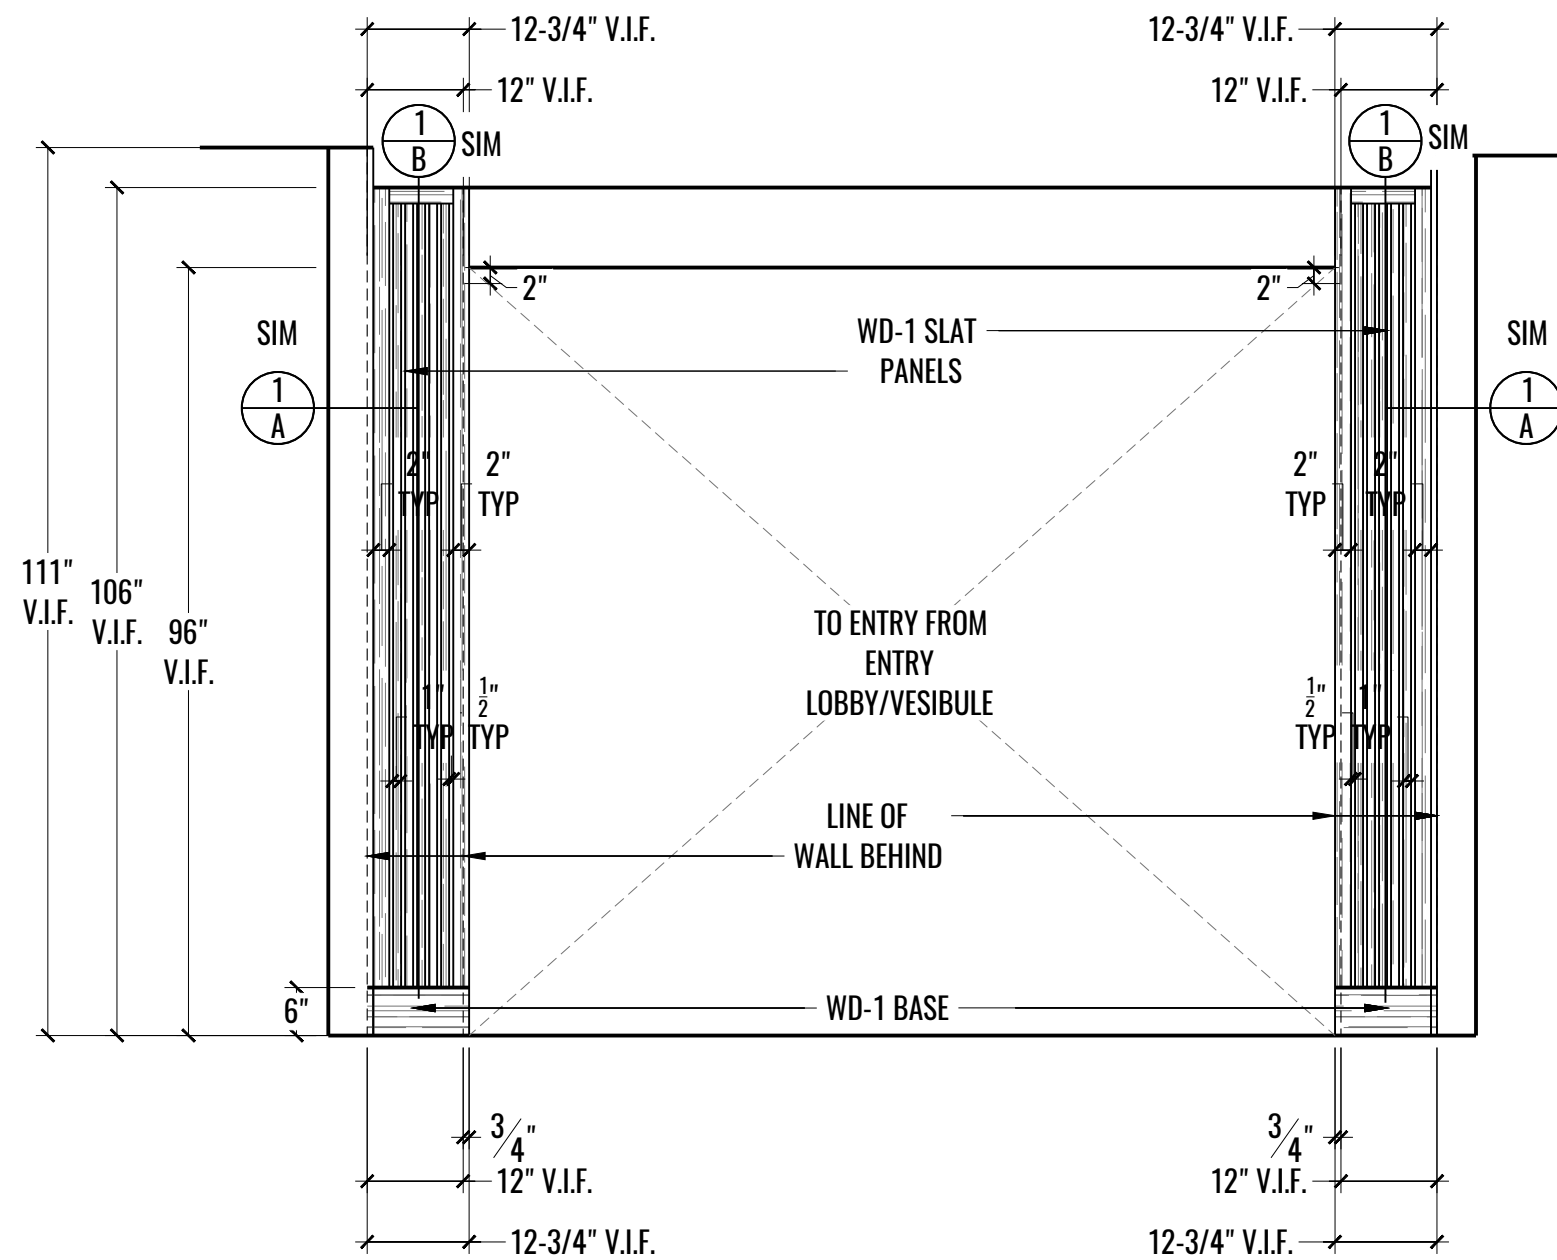


1
12 ELEVATION: ENTRY FROM ENTRY LOBBY & VESTIBULE
SCALE: 1/2" = 1'-0"

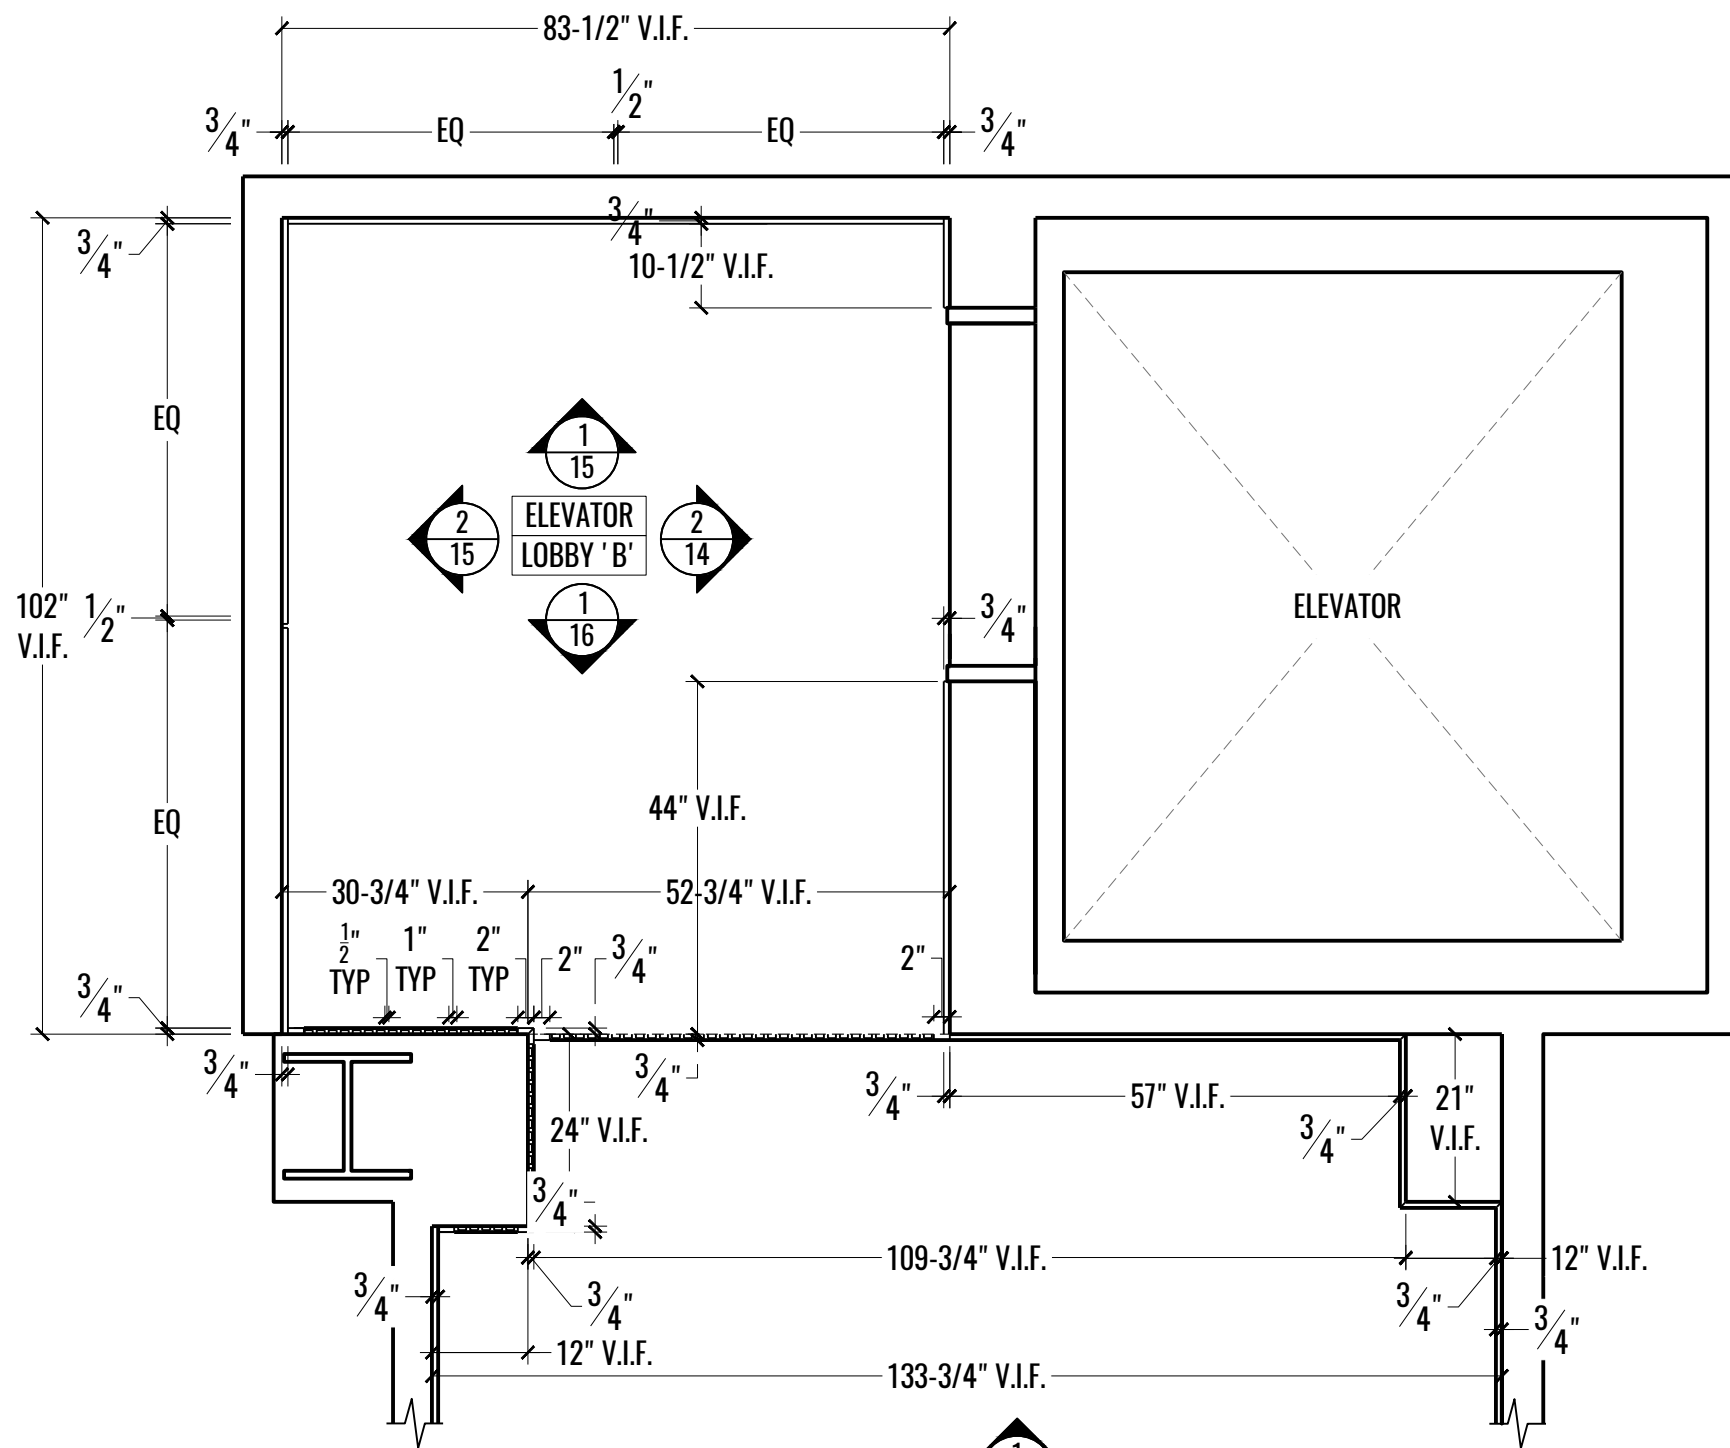


1 PLAN: ELEVATOR LOBBY 'B'
 13 SCALE: 1/2" = 1'-0"




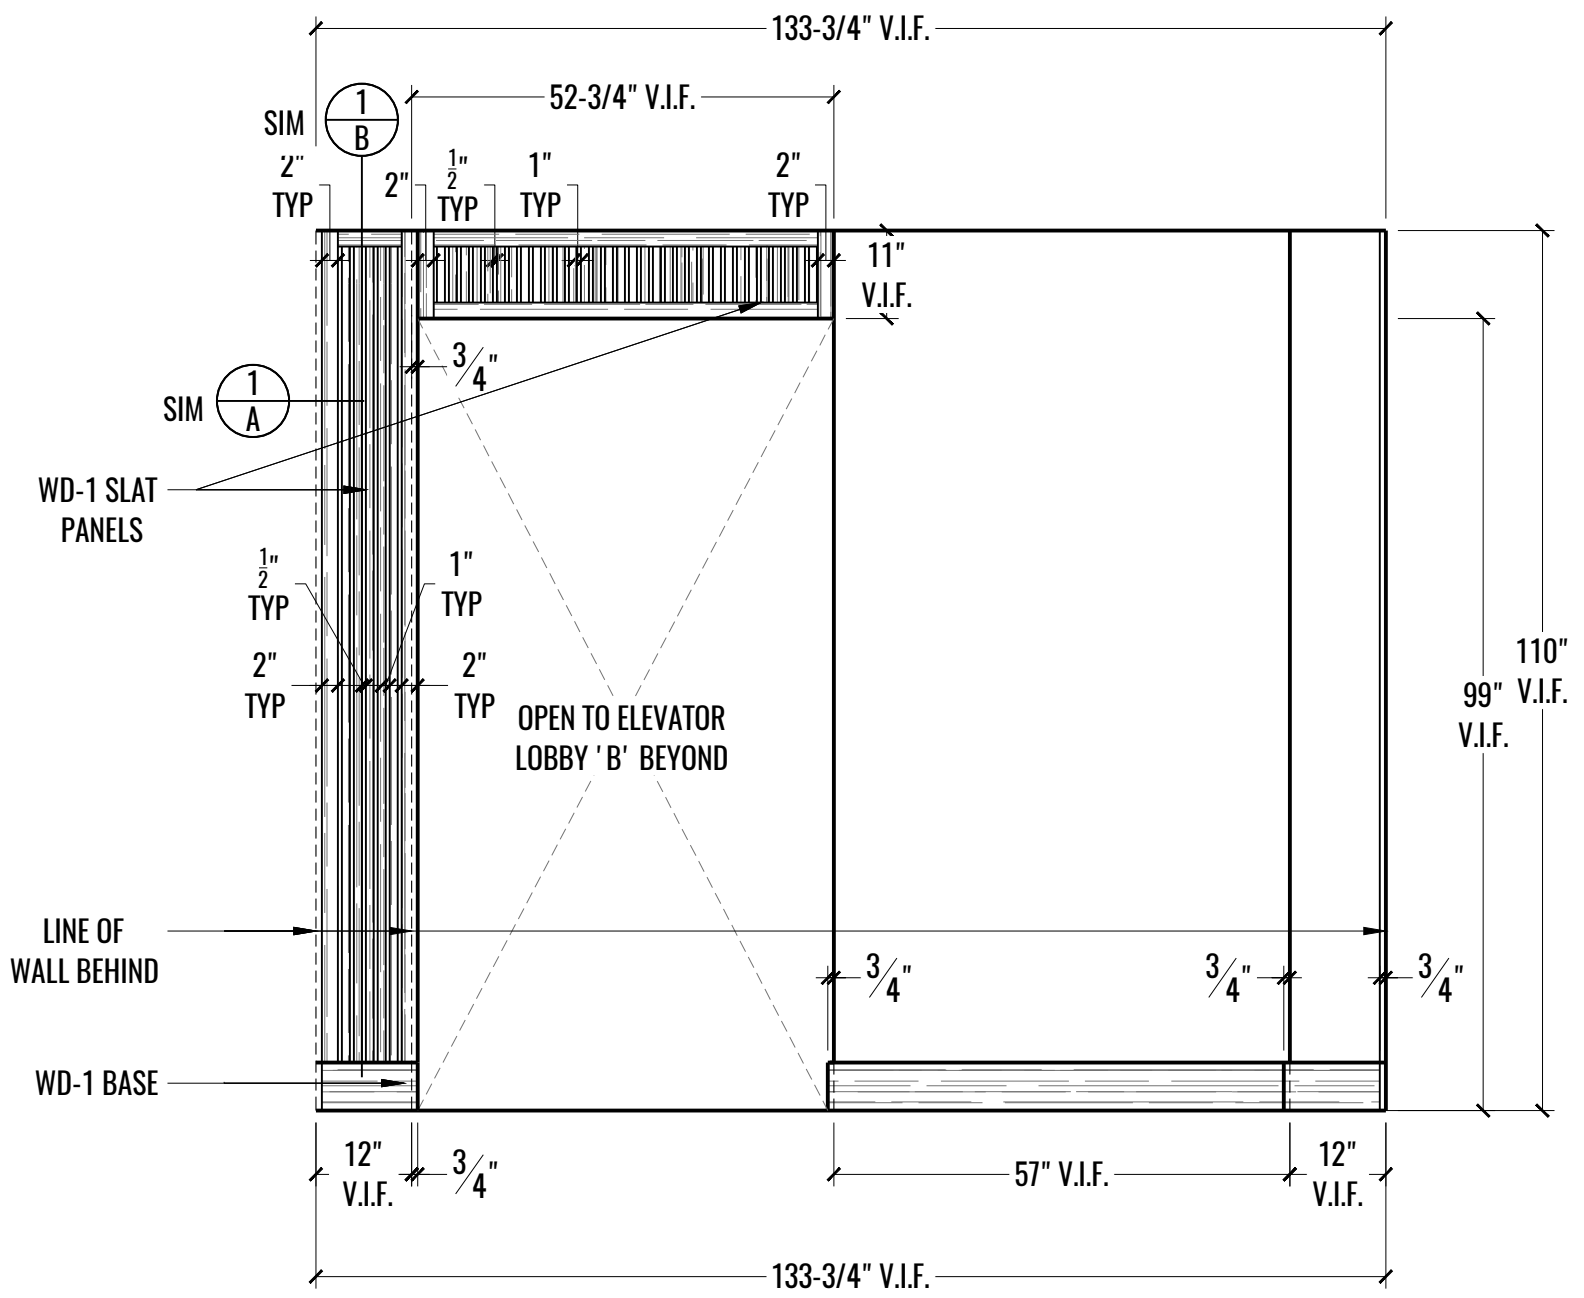

1
14 ELEVATION: ELEVATOR LOBBY 'B' (FROM CORRIDOR)
SCALE: 1/2" = 1'-0"

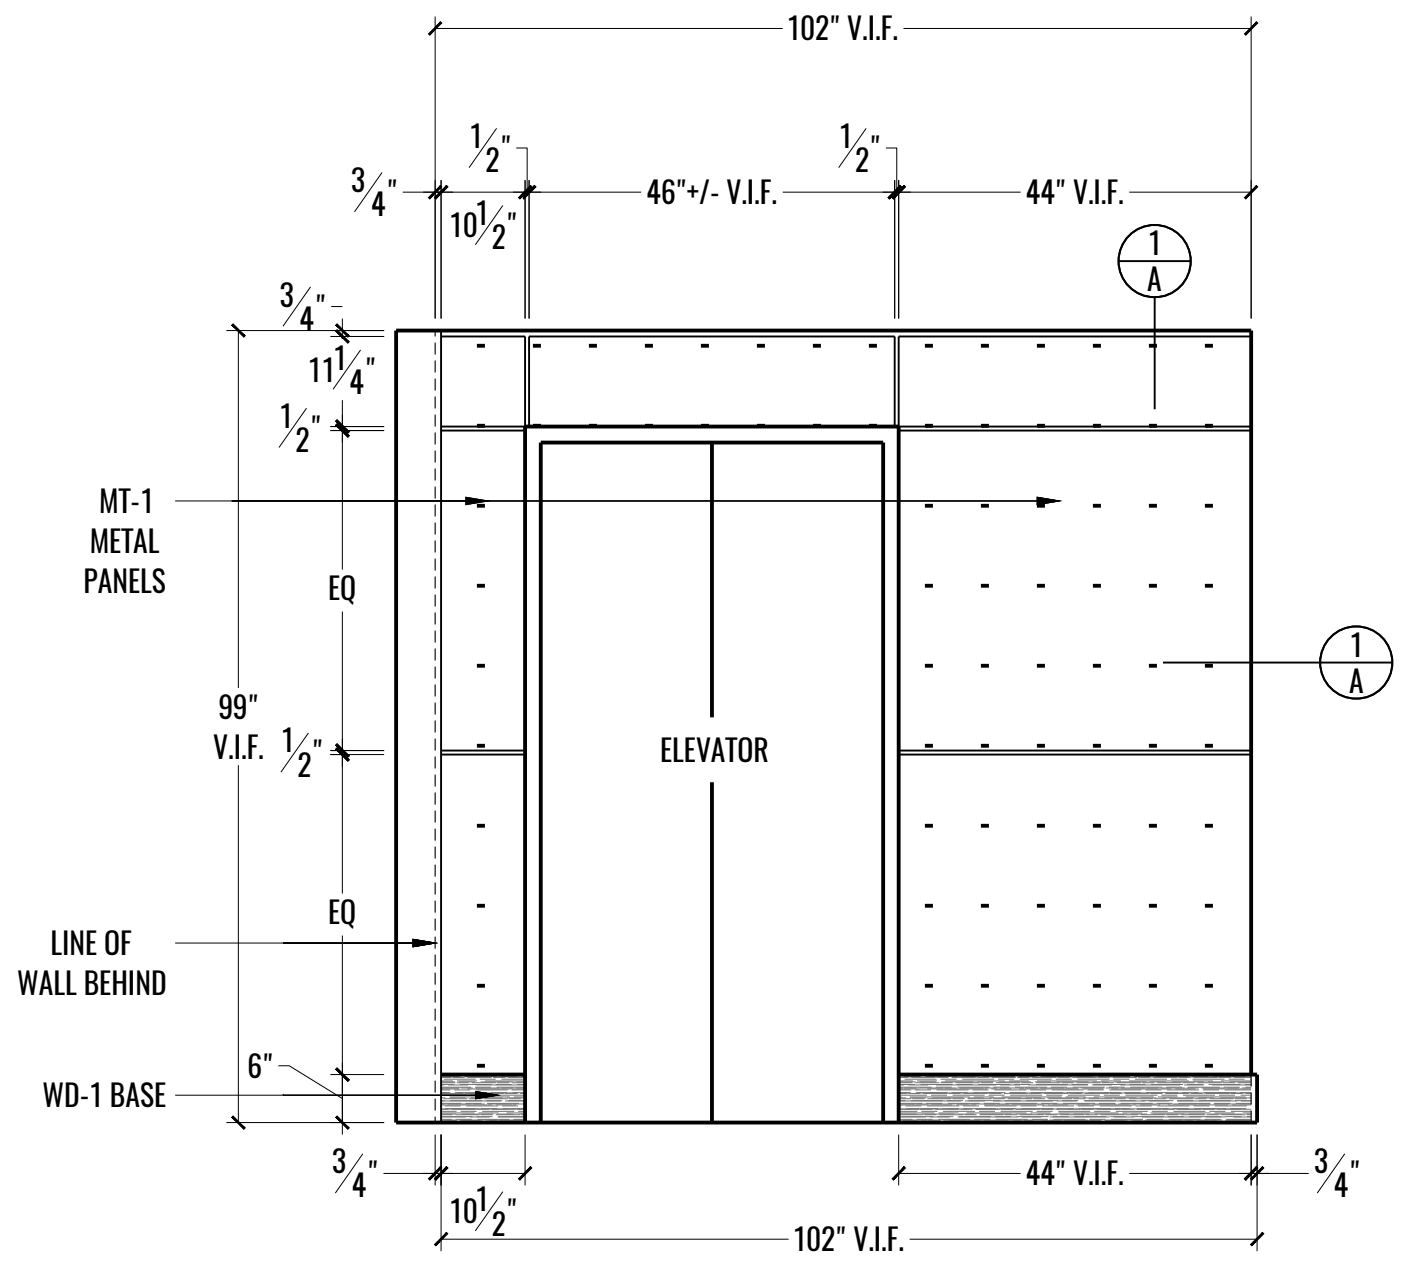


2
14 ELEVATION: ELEVATOR LOBBY 'B'
SCALE: 1/2" = 1'-0"

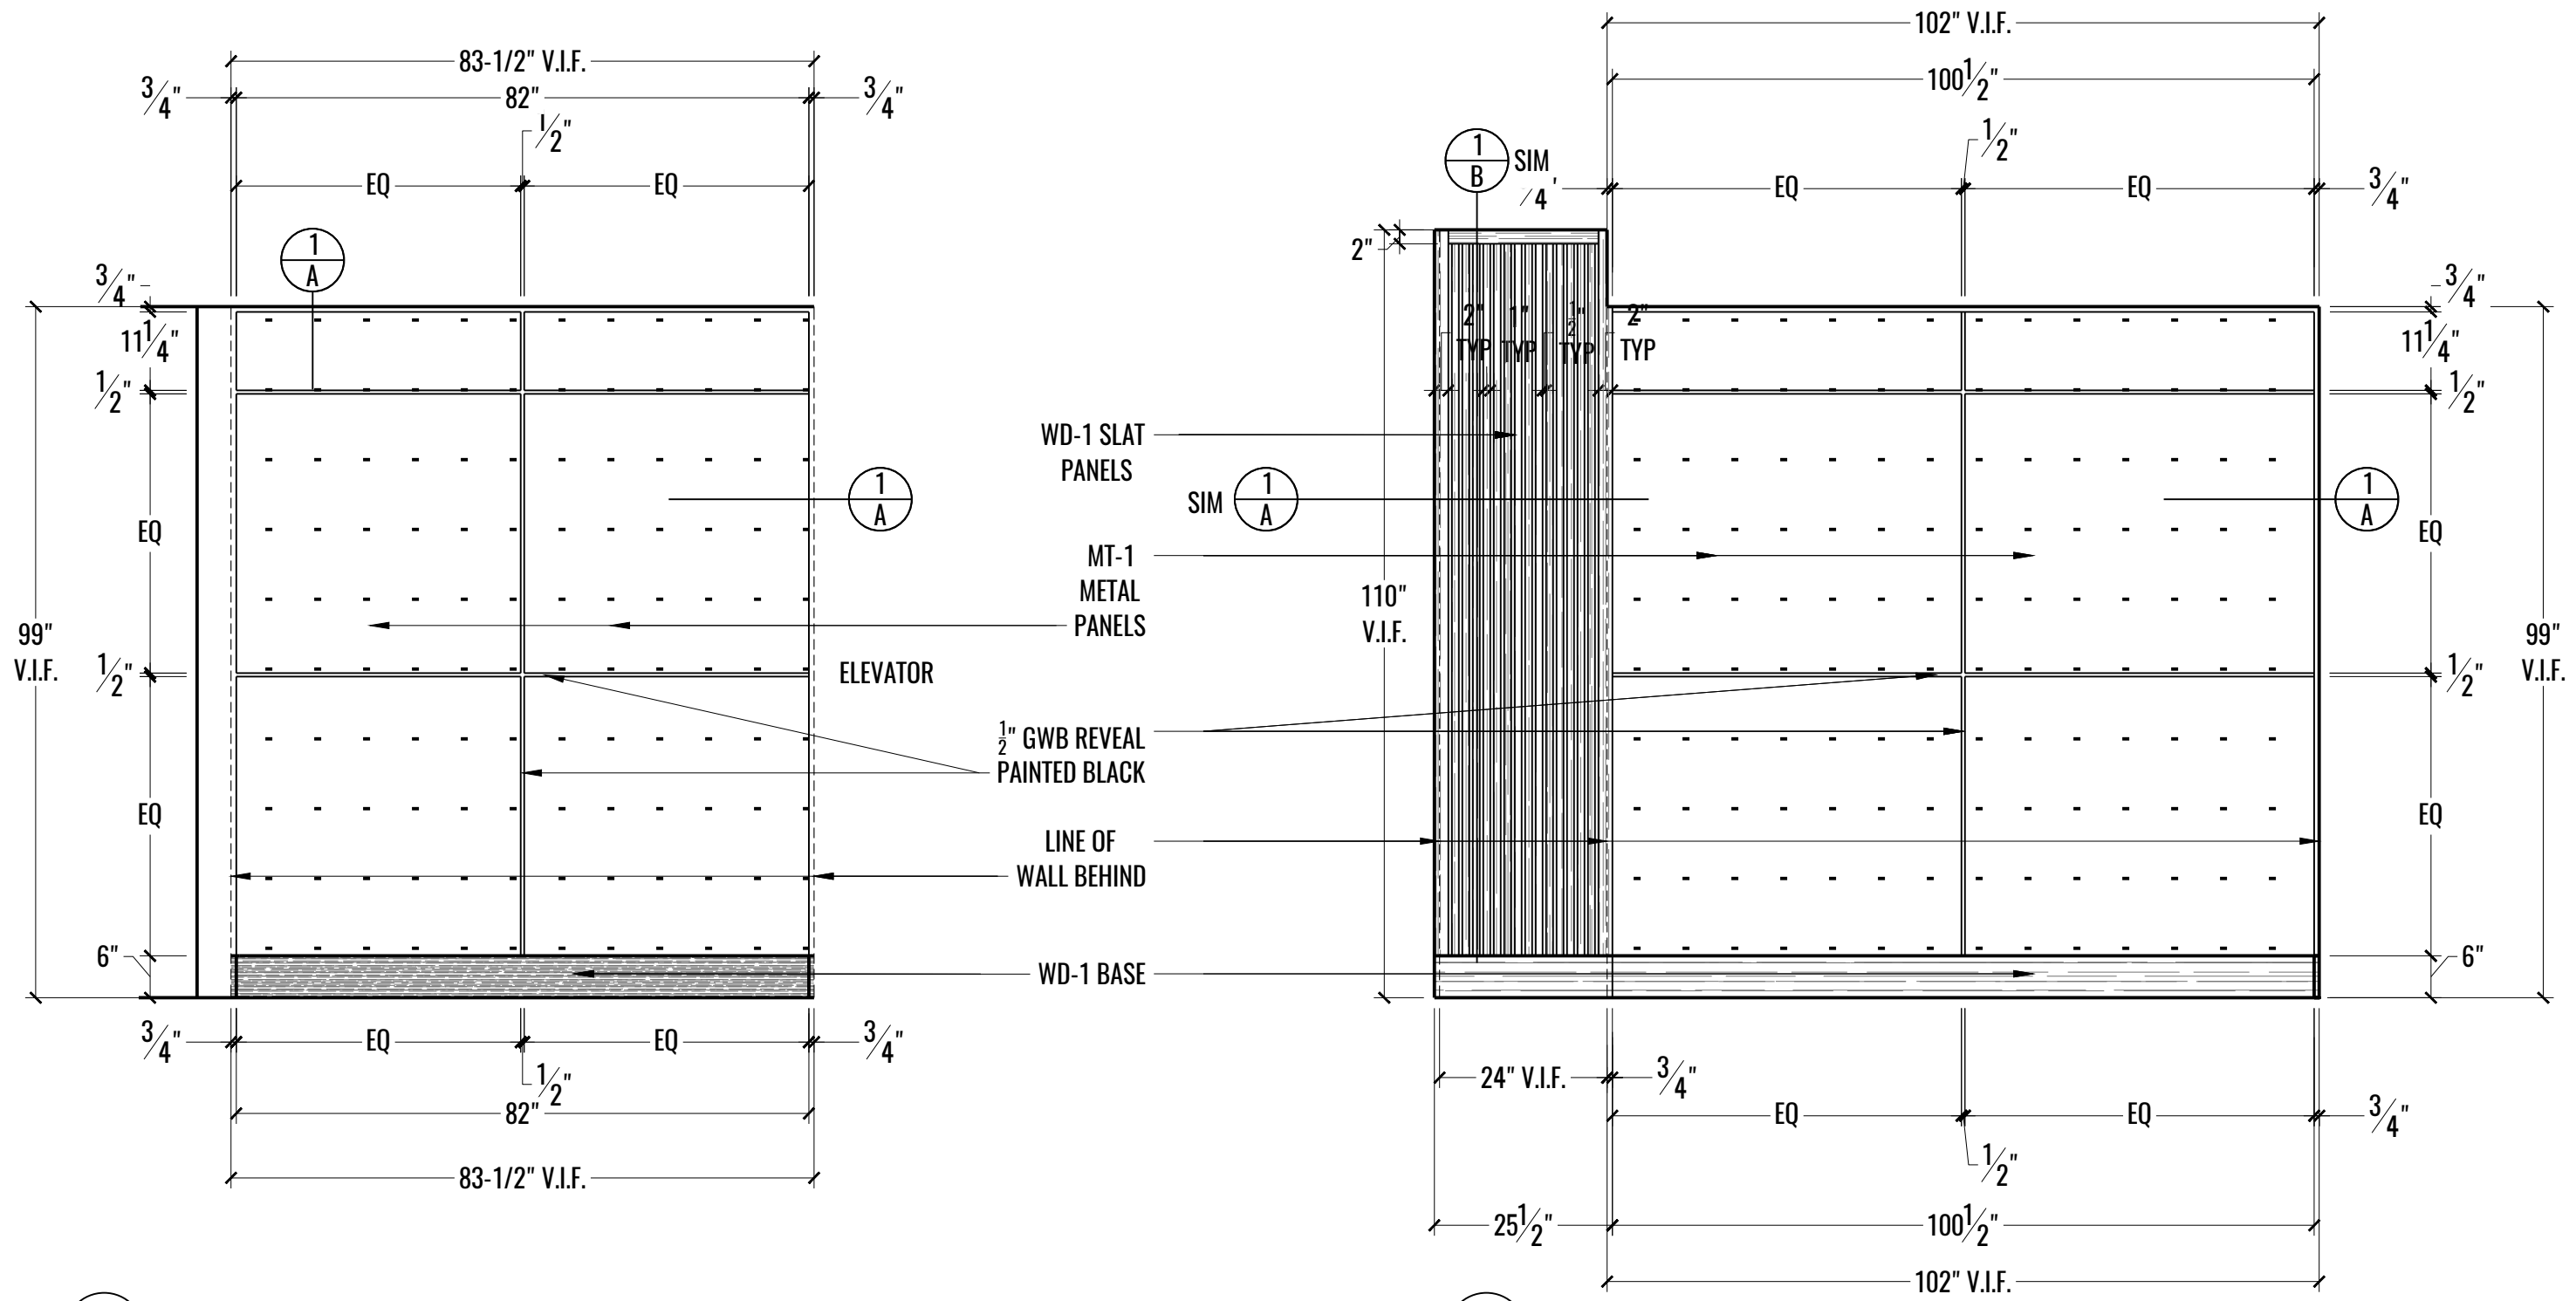

1
15 ELEVATION: ELEVATOR LOBBY 'B'
SCALE: 1/2" = 1'-0"



2
15 ELEVATION: ELEVATOR LOBBY 'B'
SCALE: 1/2" = 1'-0"

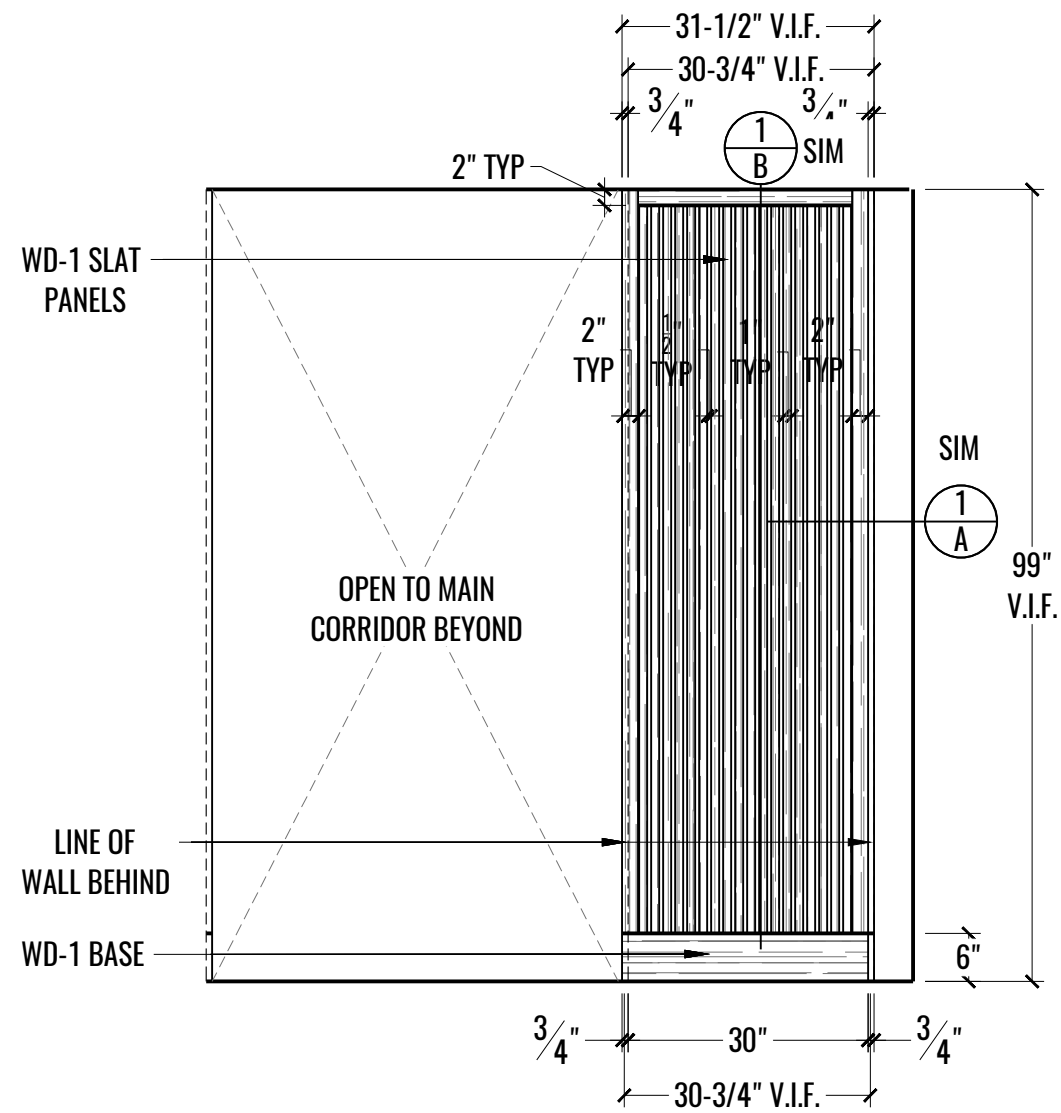

1
16


ELEVATION: ELEVATOR LOBBY 'B'

SCALE: 1/2" = 1'-0"

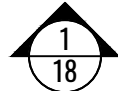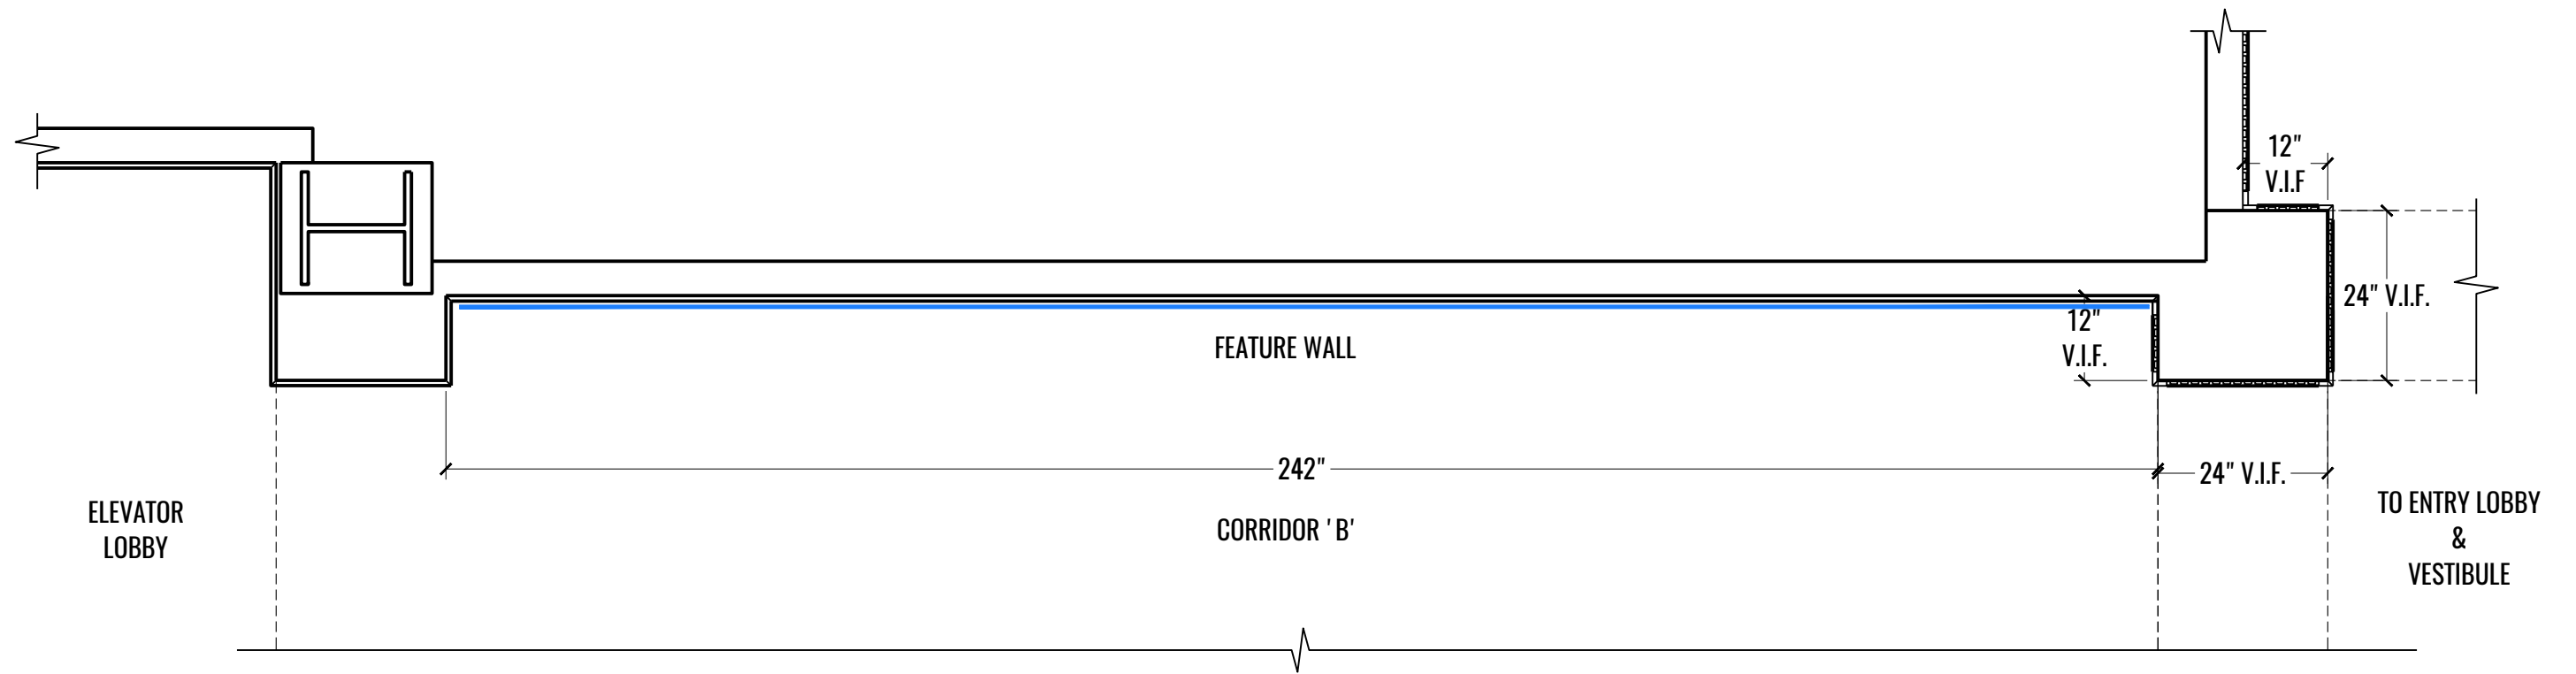


FEATURE WALL @ CORRIDOR 'B'

1 PLAN: FEATURE WAL @ CORRIDOR 'B'
17 SCALE: 1/2" = 1' -0"

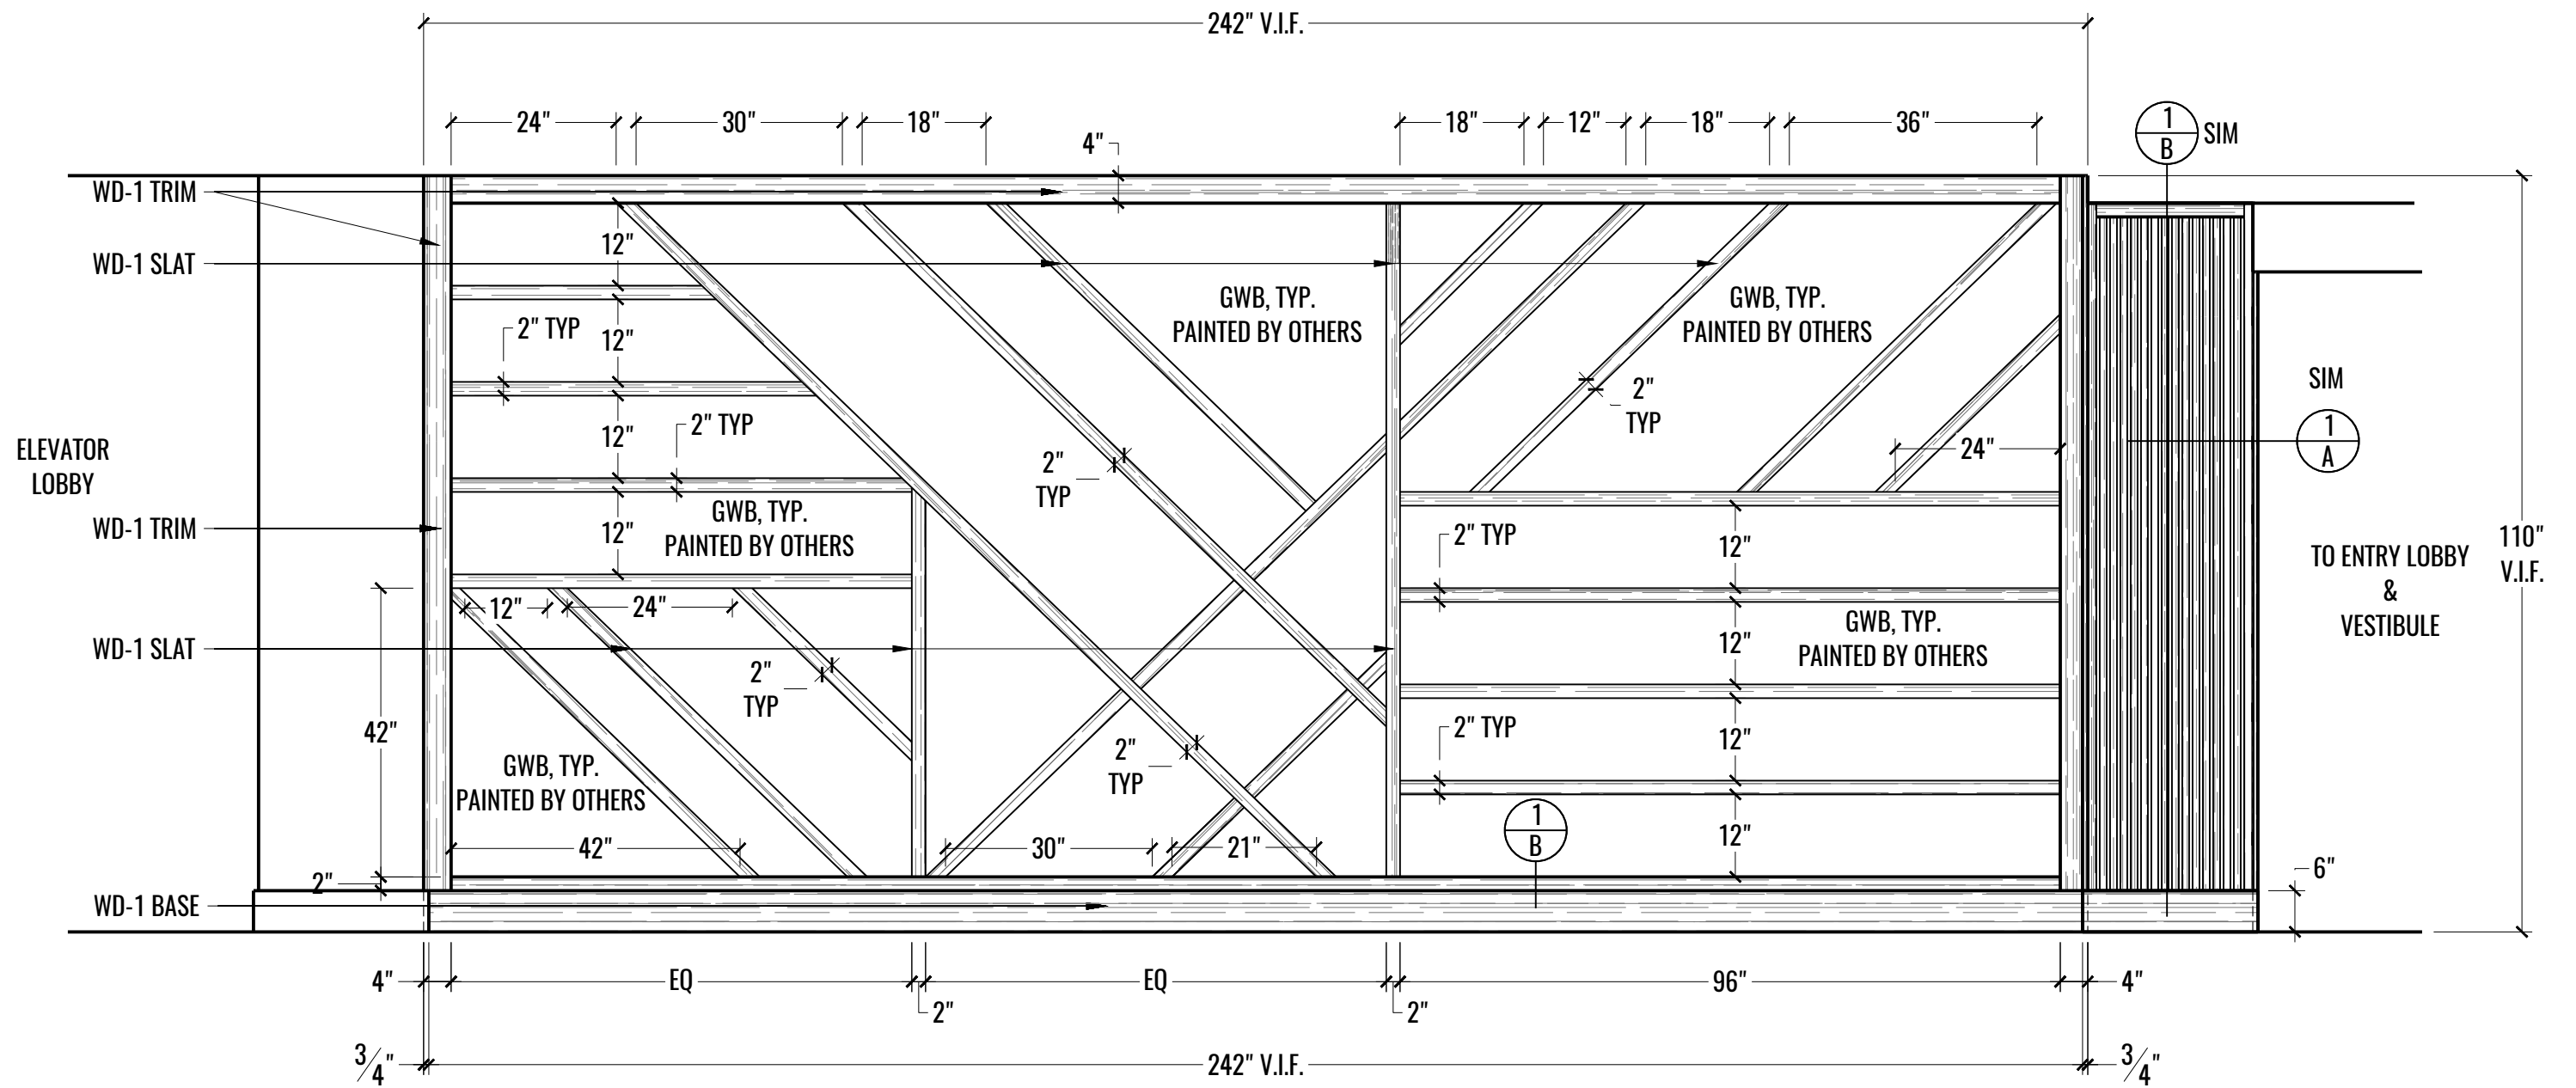


1
18
 ELEVATION: FEATURE WALL @ CORRIDOR 'B'
 SCALE: 1/2" = 1'-0"

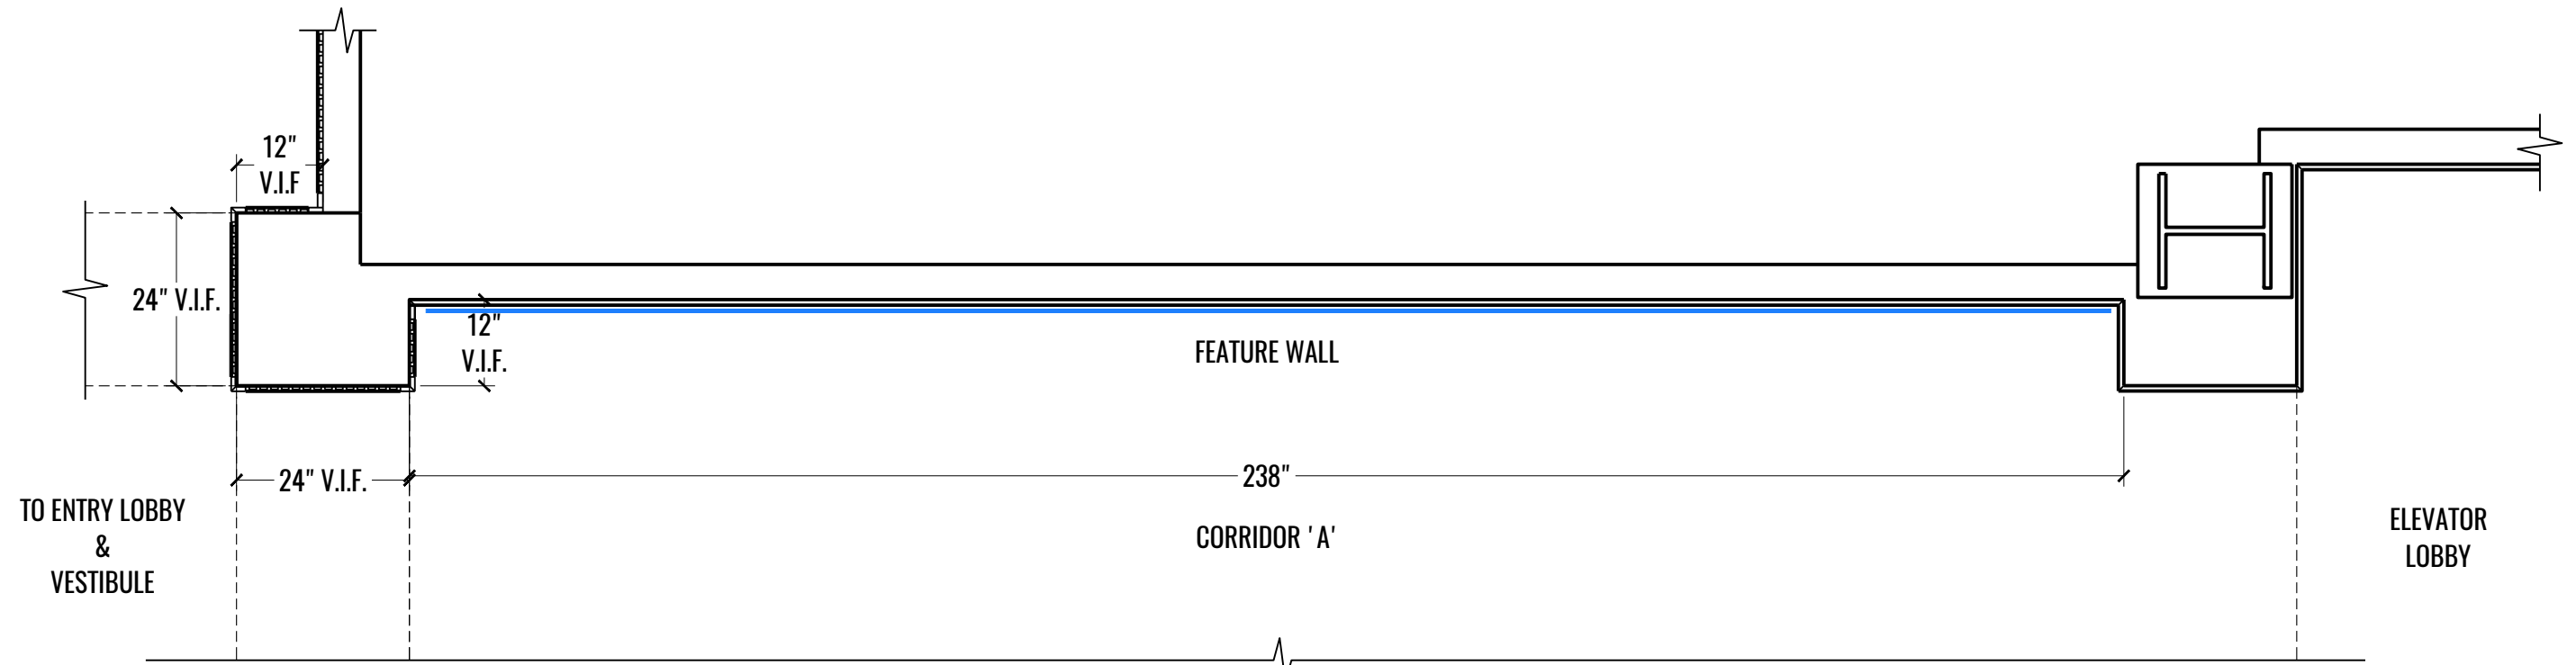


FEATURE WALL @ CORRIDOR 'A'


1
19 PLAN: FEATURE WALL @ CORRIDOR 'A'
SCALE: 1/2" = 1'-0"

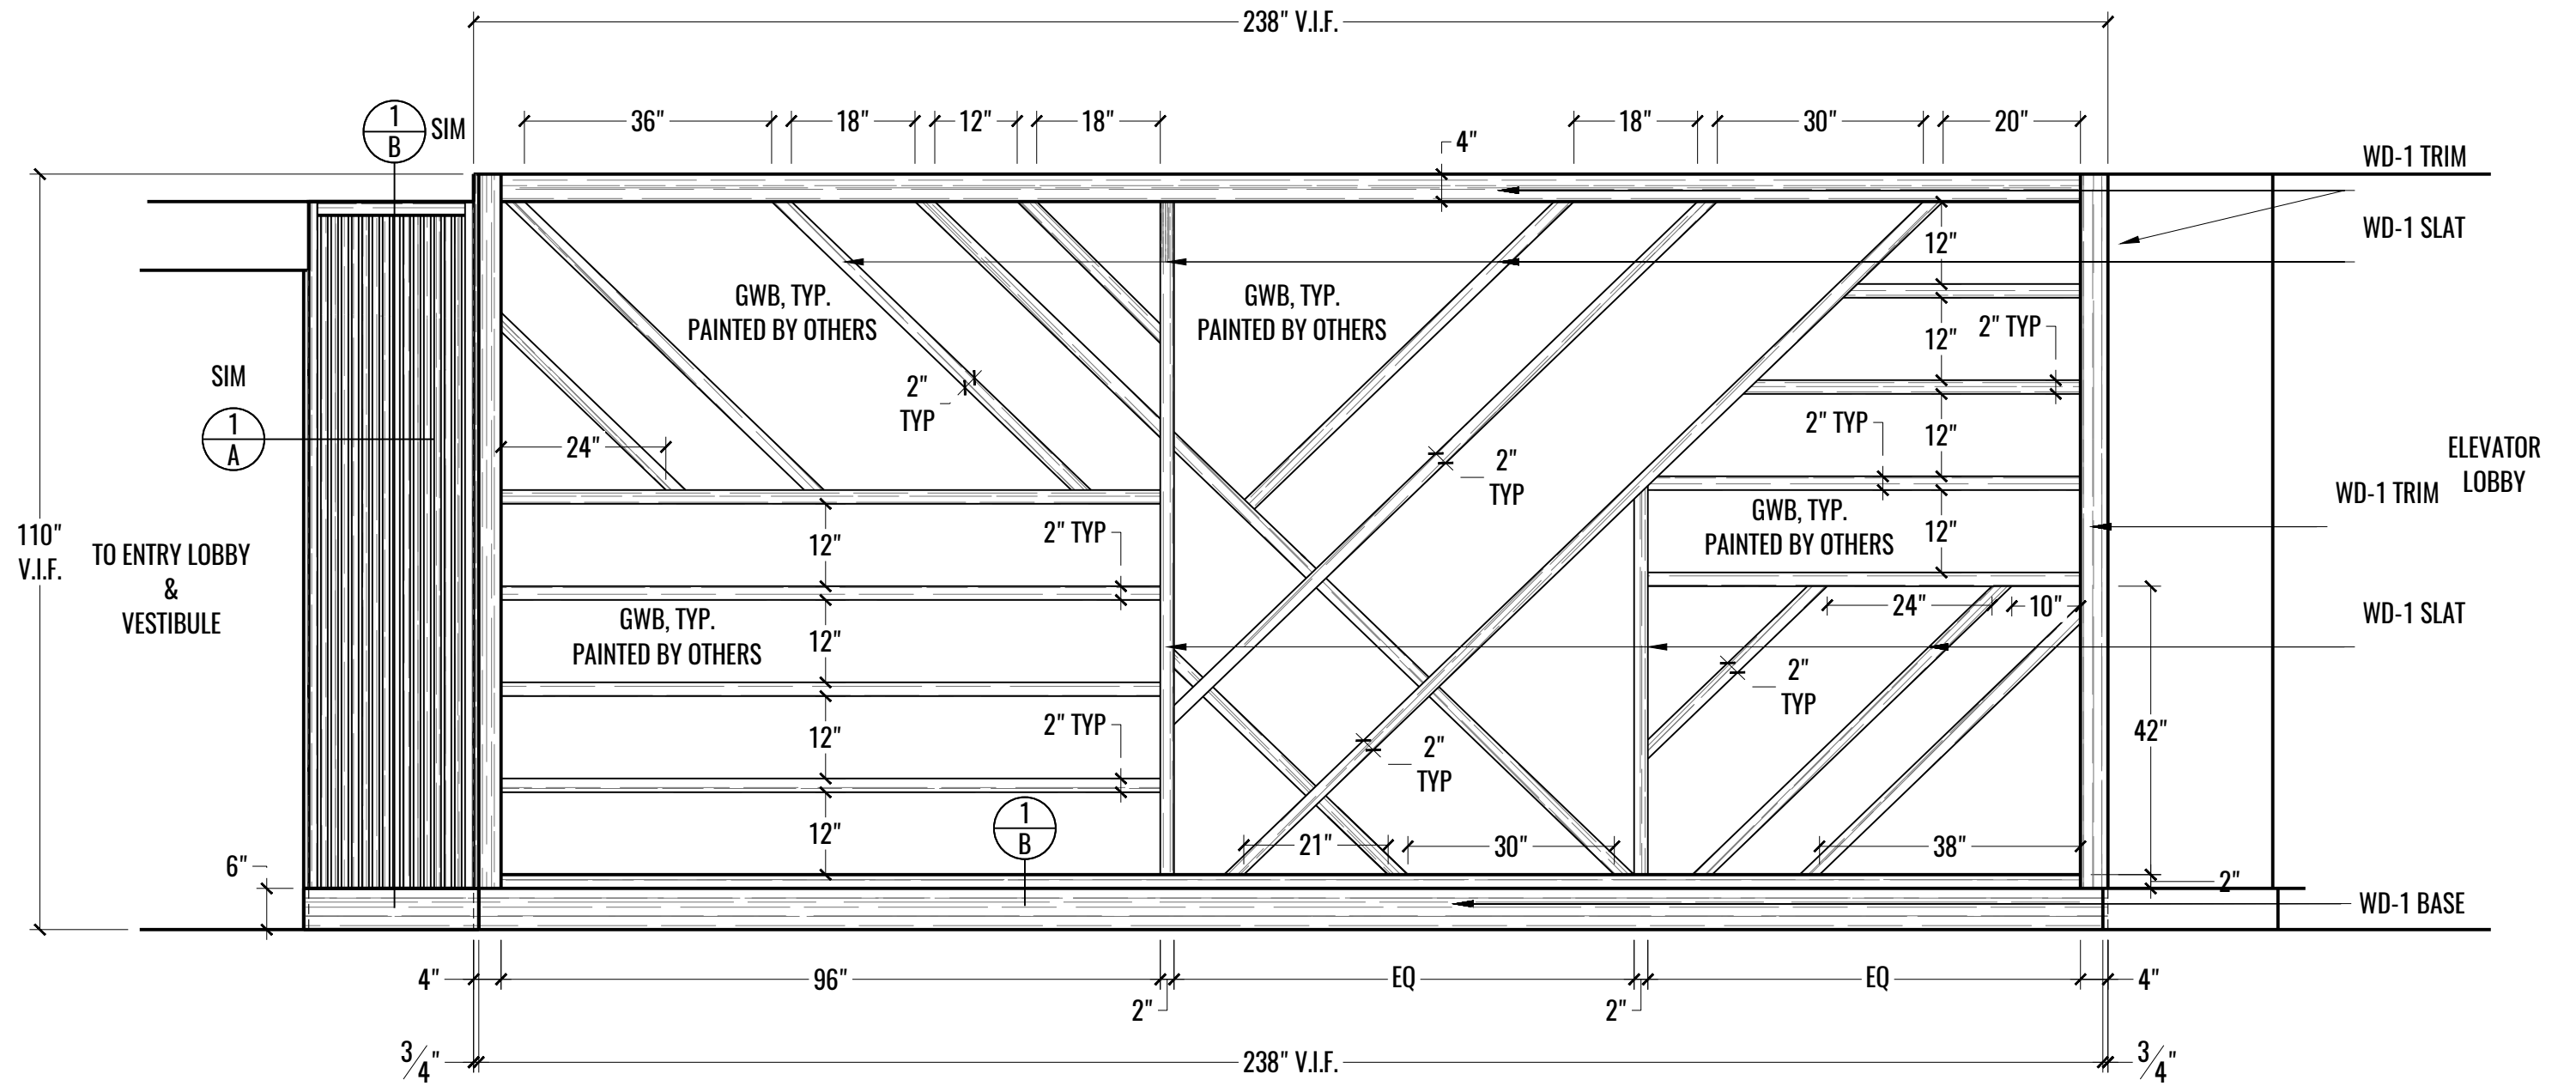


1
 20 ELEVATION: FEATURE WALL @ CORRIDOR 'A'
 SCALE: 1/2" = 1'-0"

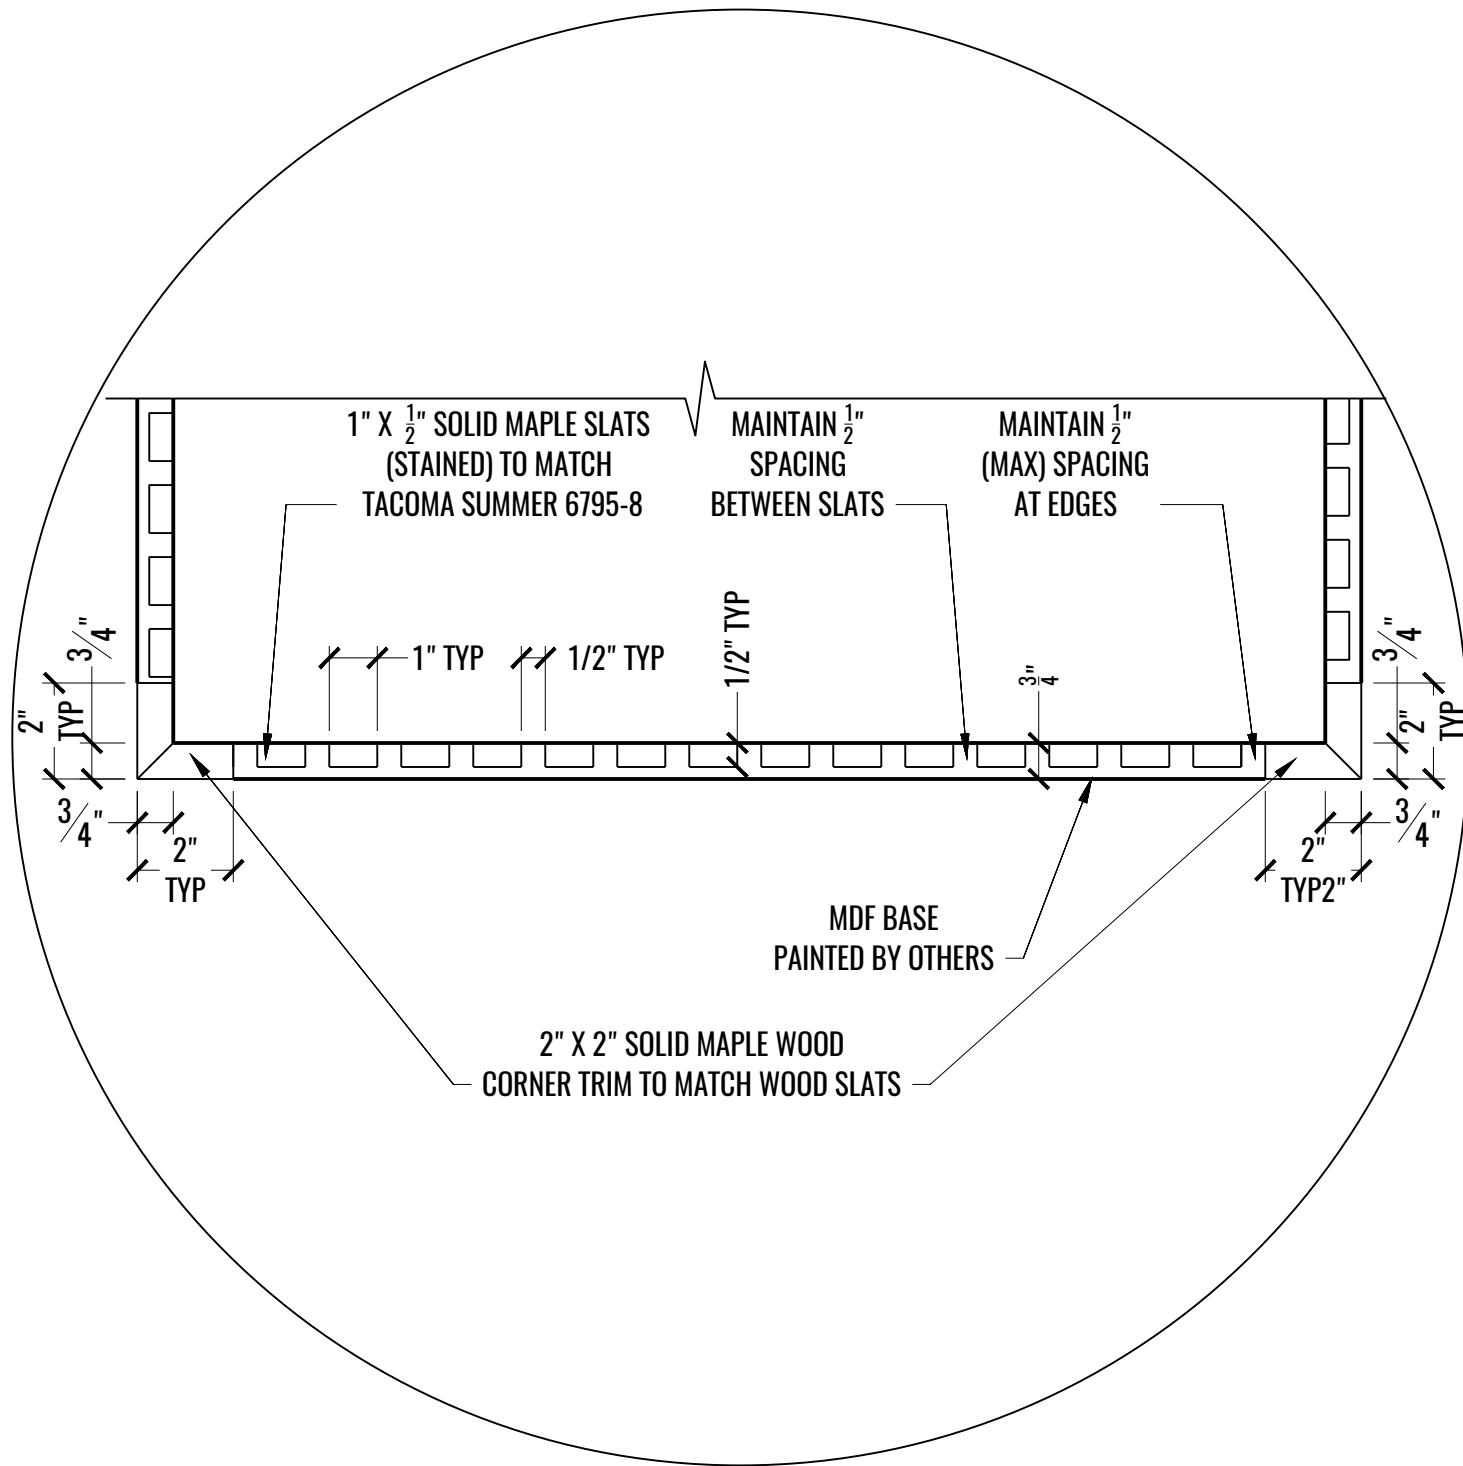

1 SECTION: WOOD PANEL SLAT WALLS
A SCALE: 3" = 1'-0"

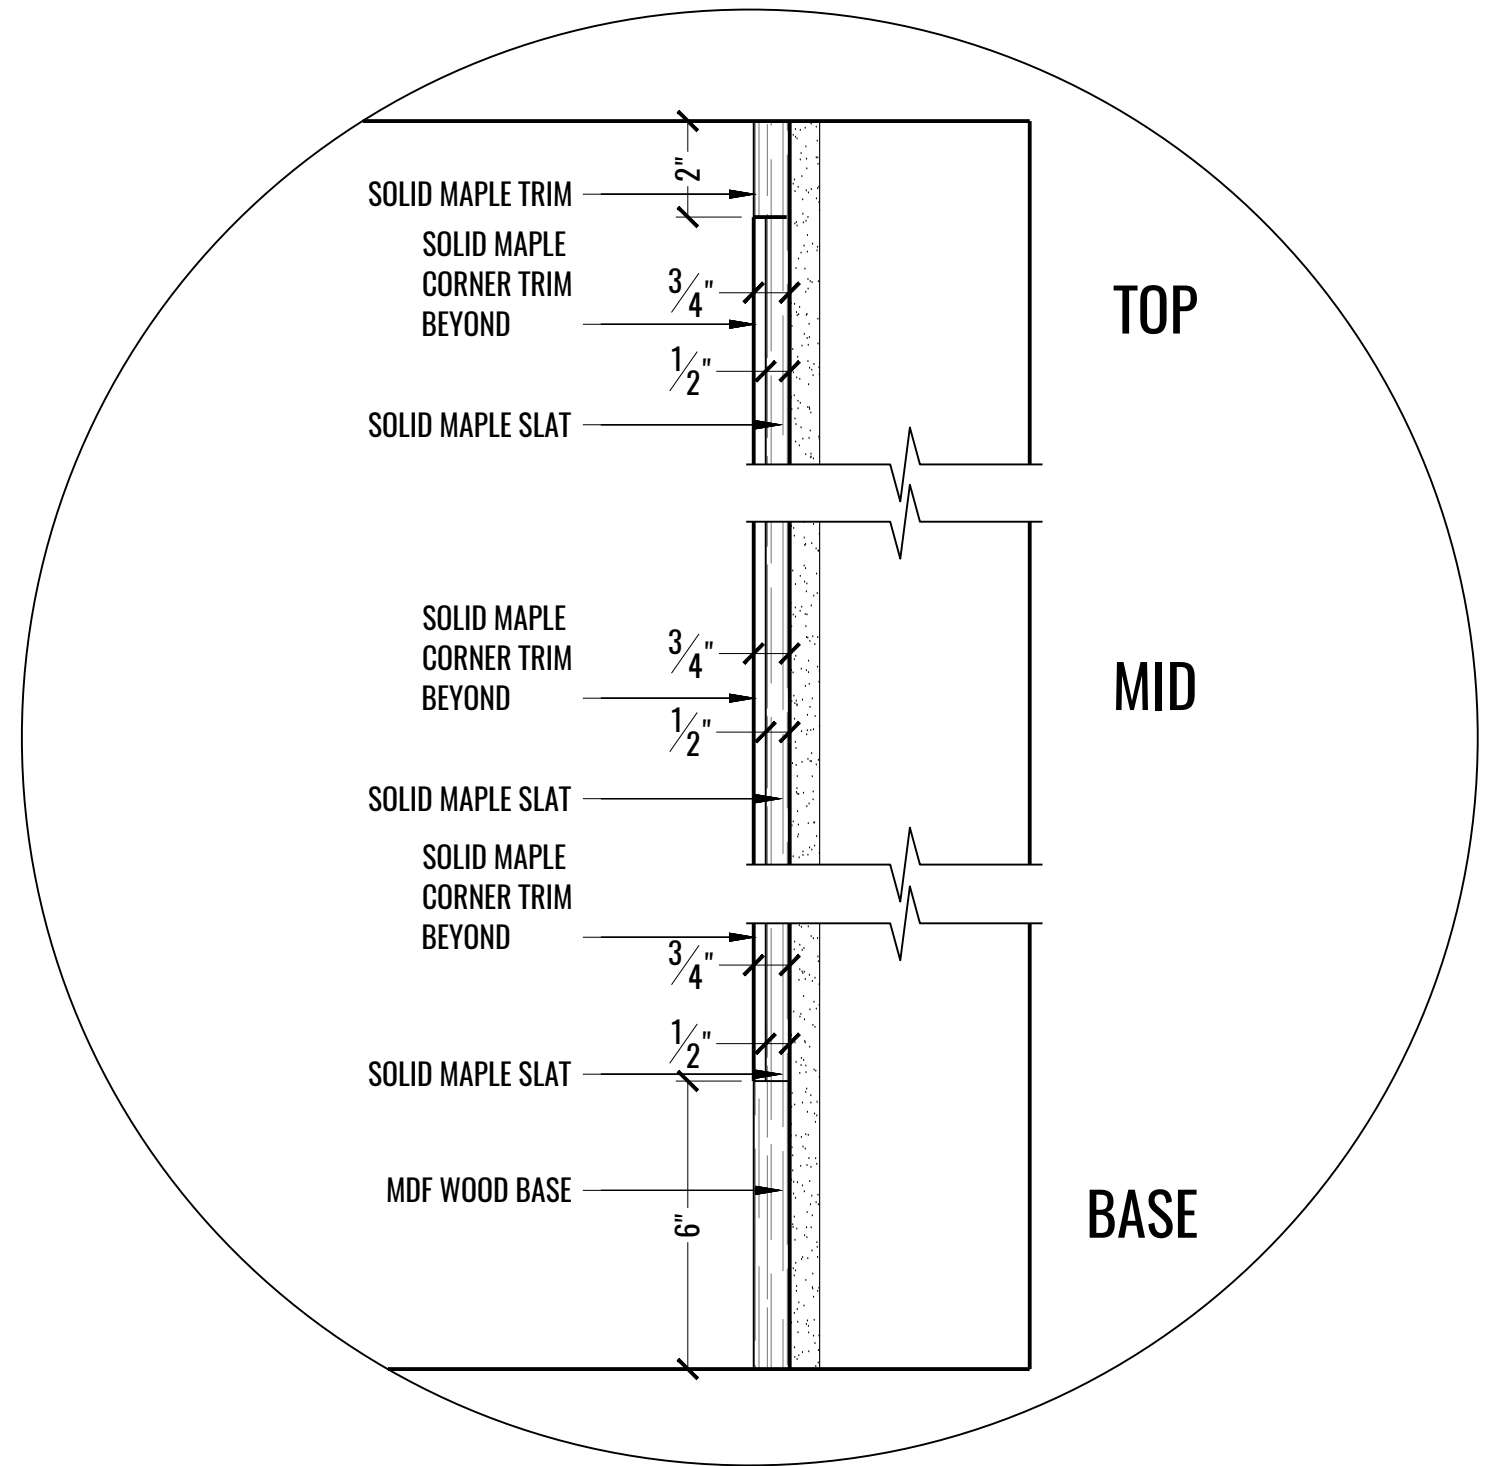


2 SECTION: WOOD PANEL SLAT WALLS
B SCALE: 3" = 1'-0"

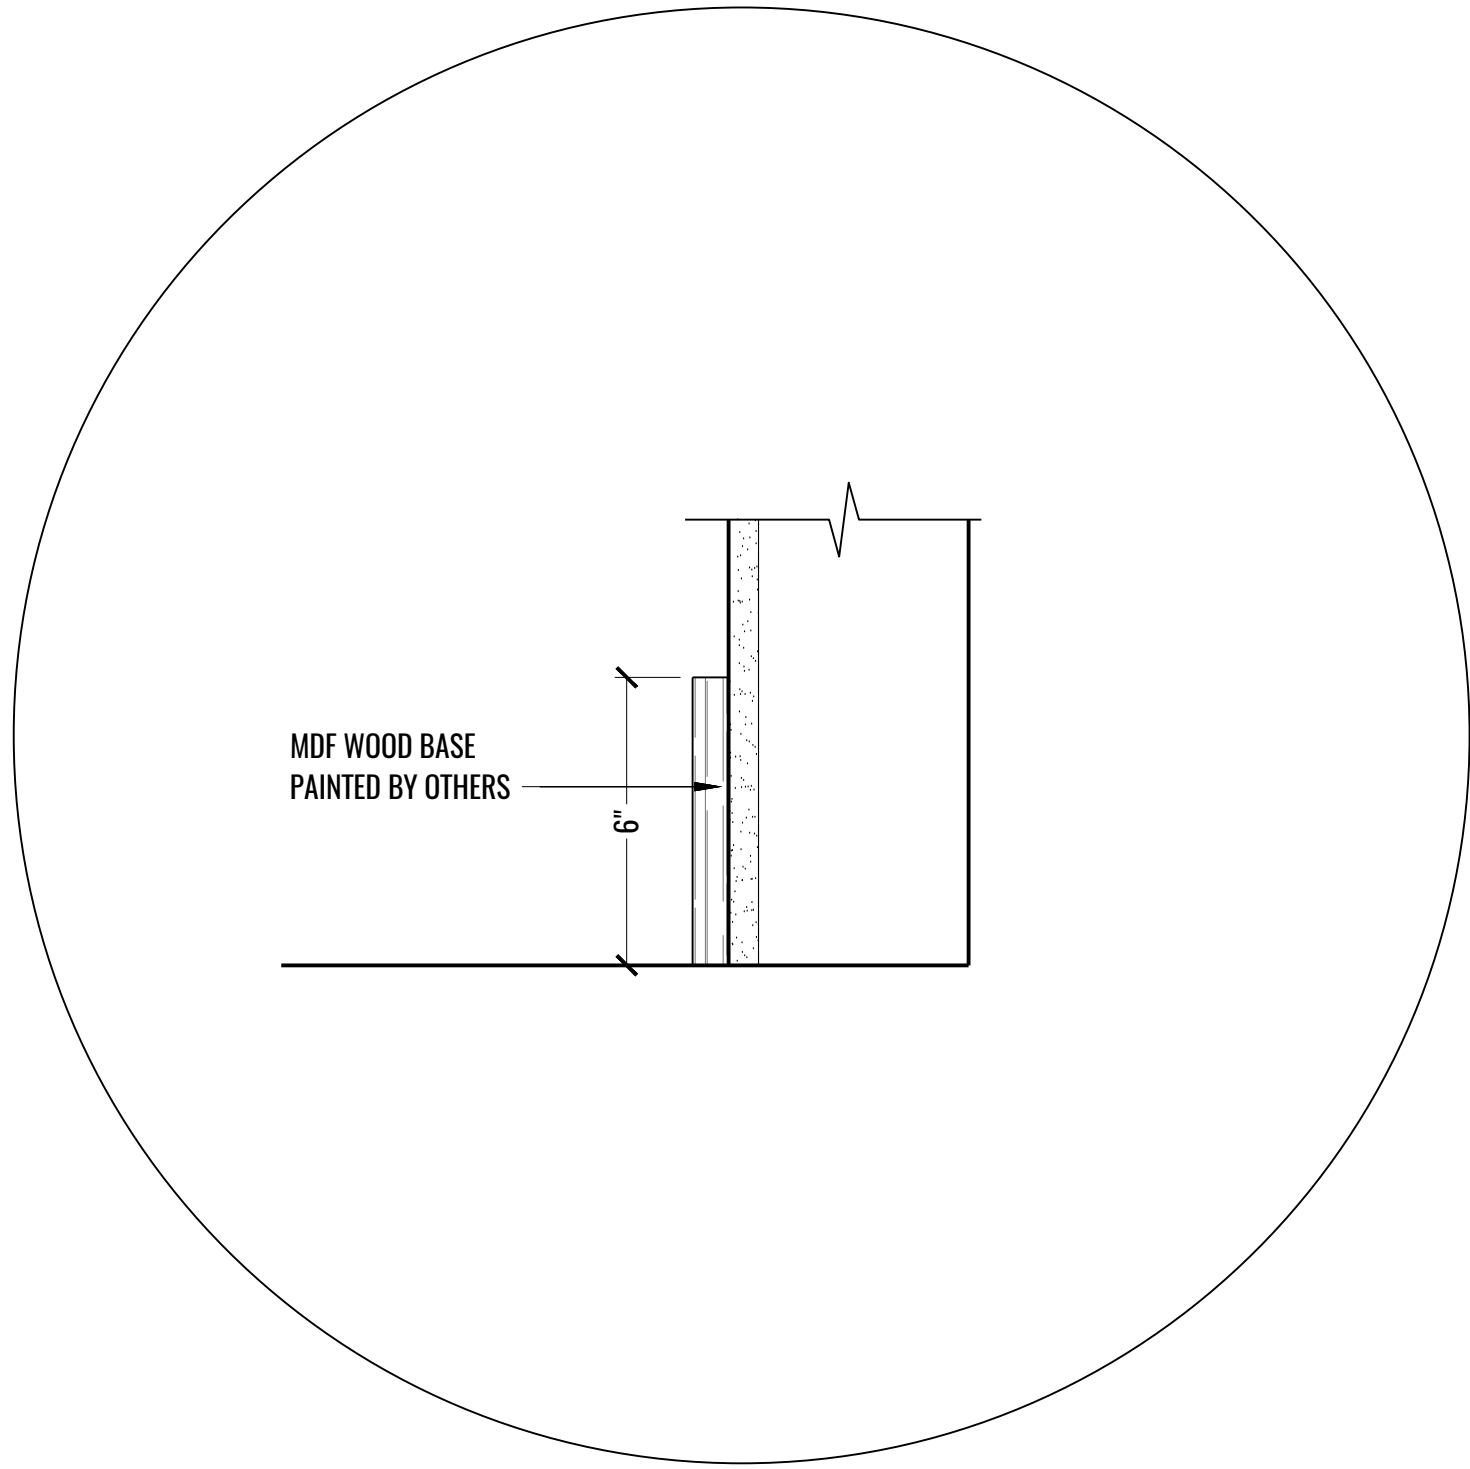

MDF WOOD BASE
PAINTED BY OTHERS

6"

1 SECTION: MDF BASE 6"
B SCALE: 3" = 1'-0"

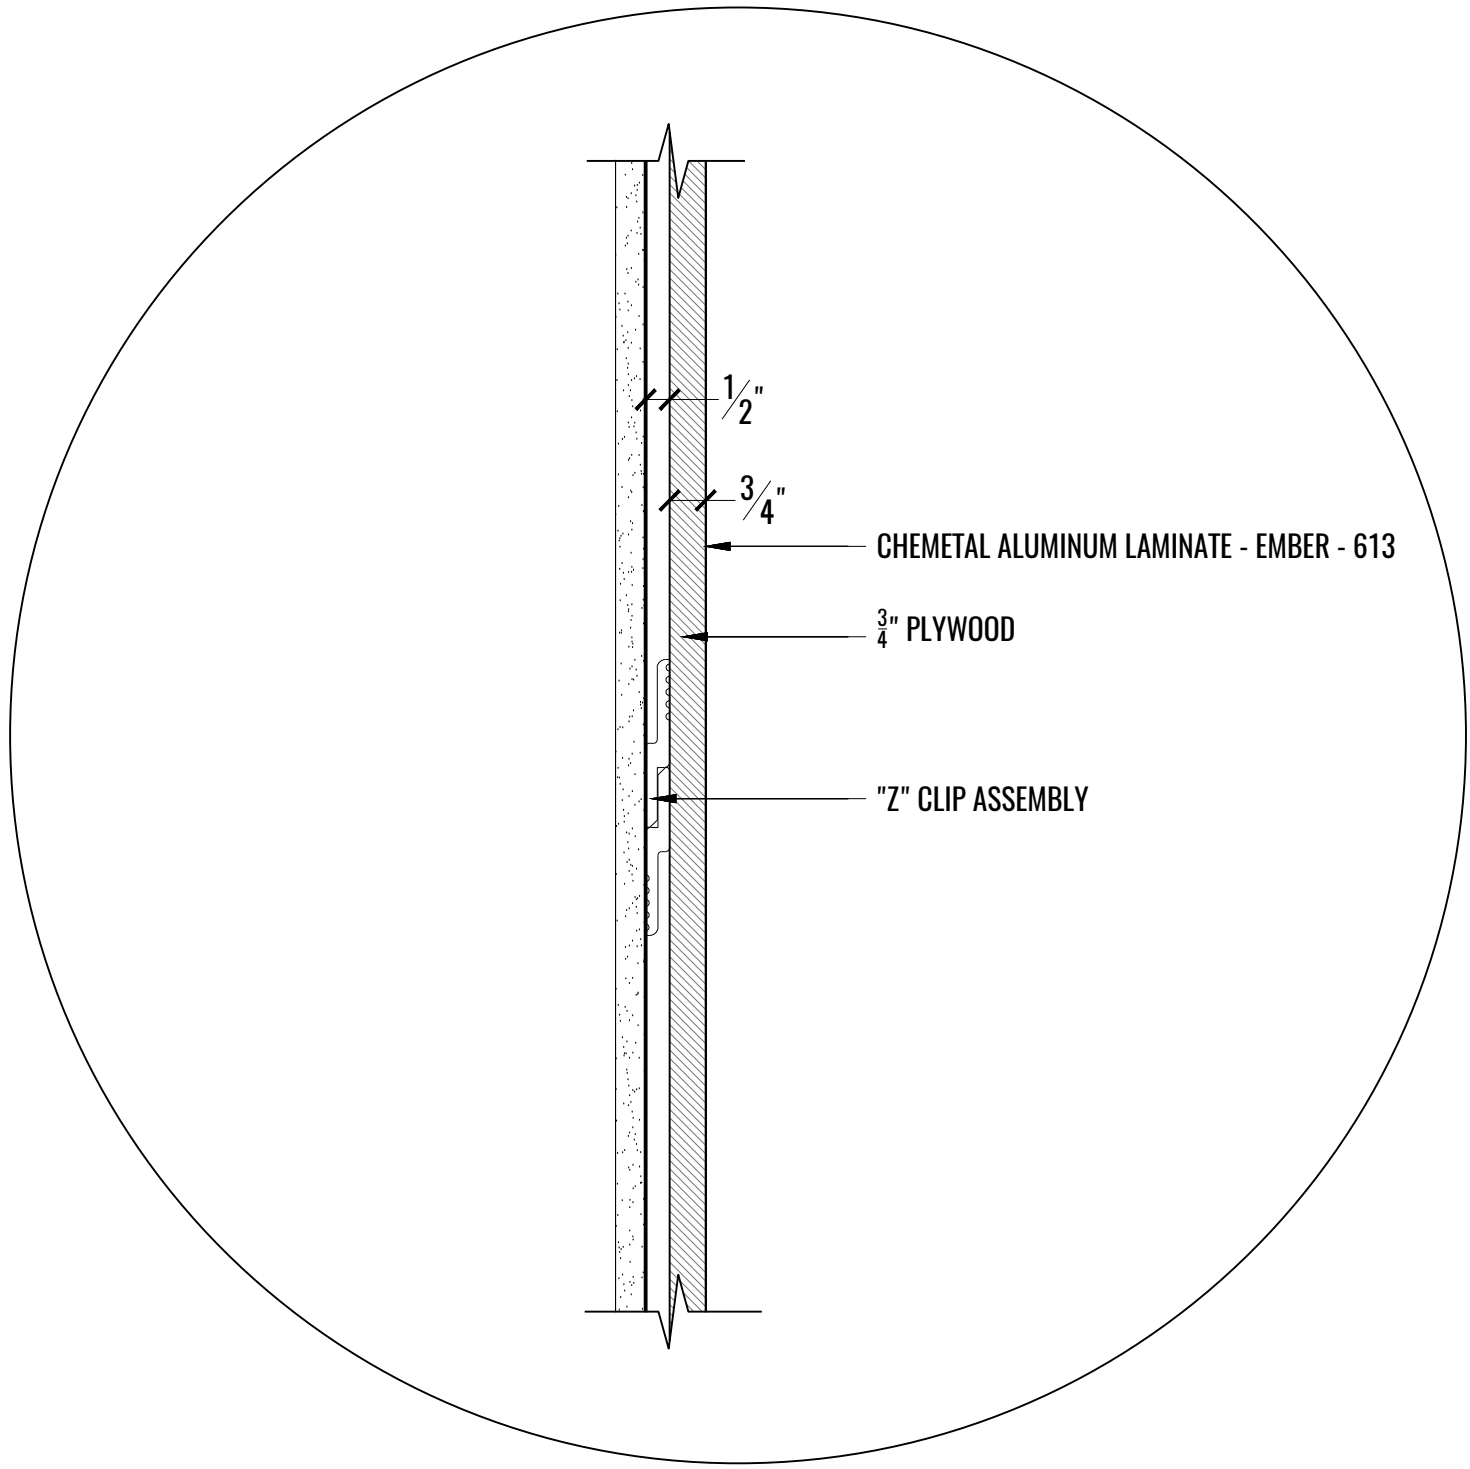

1/2"


3/4"

CHEMETAL ALUMINUM LAMINATE - EMBER - 613

3/4" PLYWOOD


"Z" CLIP ASSEMBLY

2 SECTION: METAL PANELS @ ELEVATOR LOBBIES
B SCALE: 3" = 1'-0"

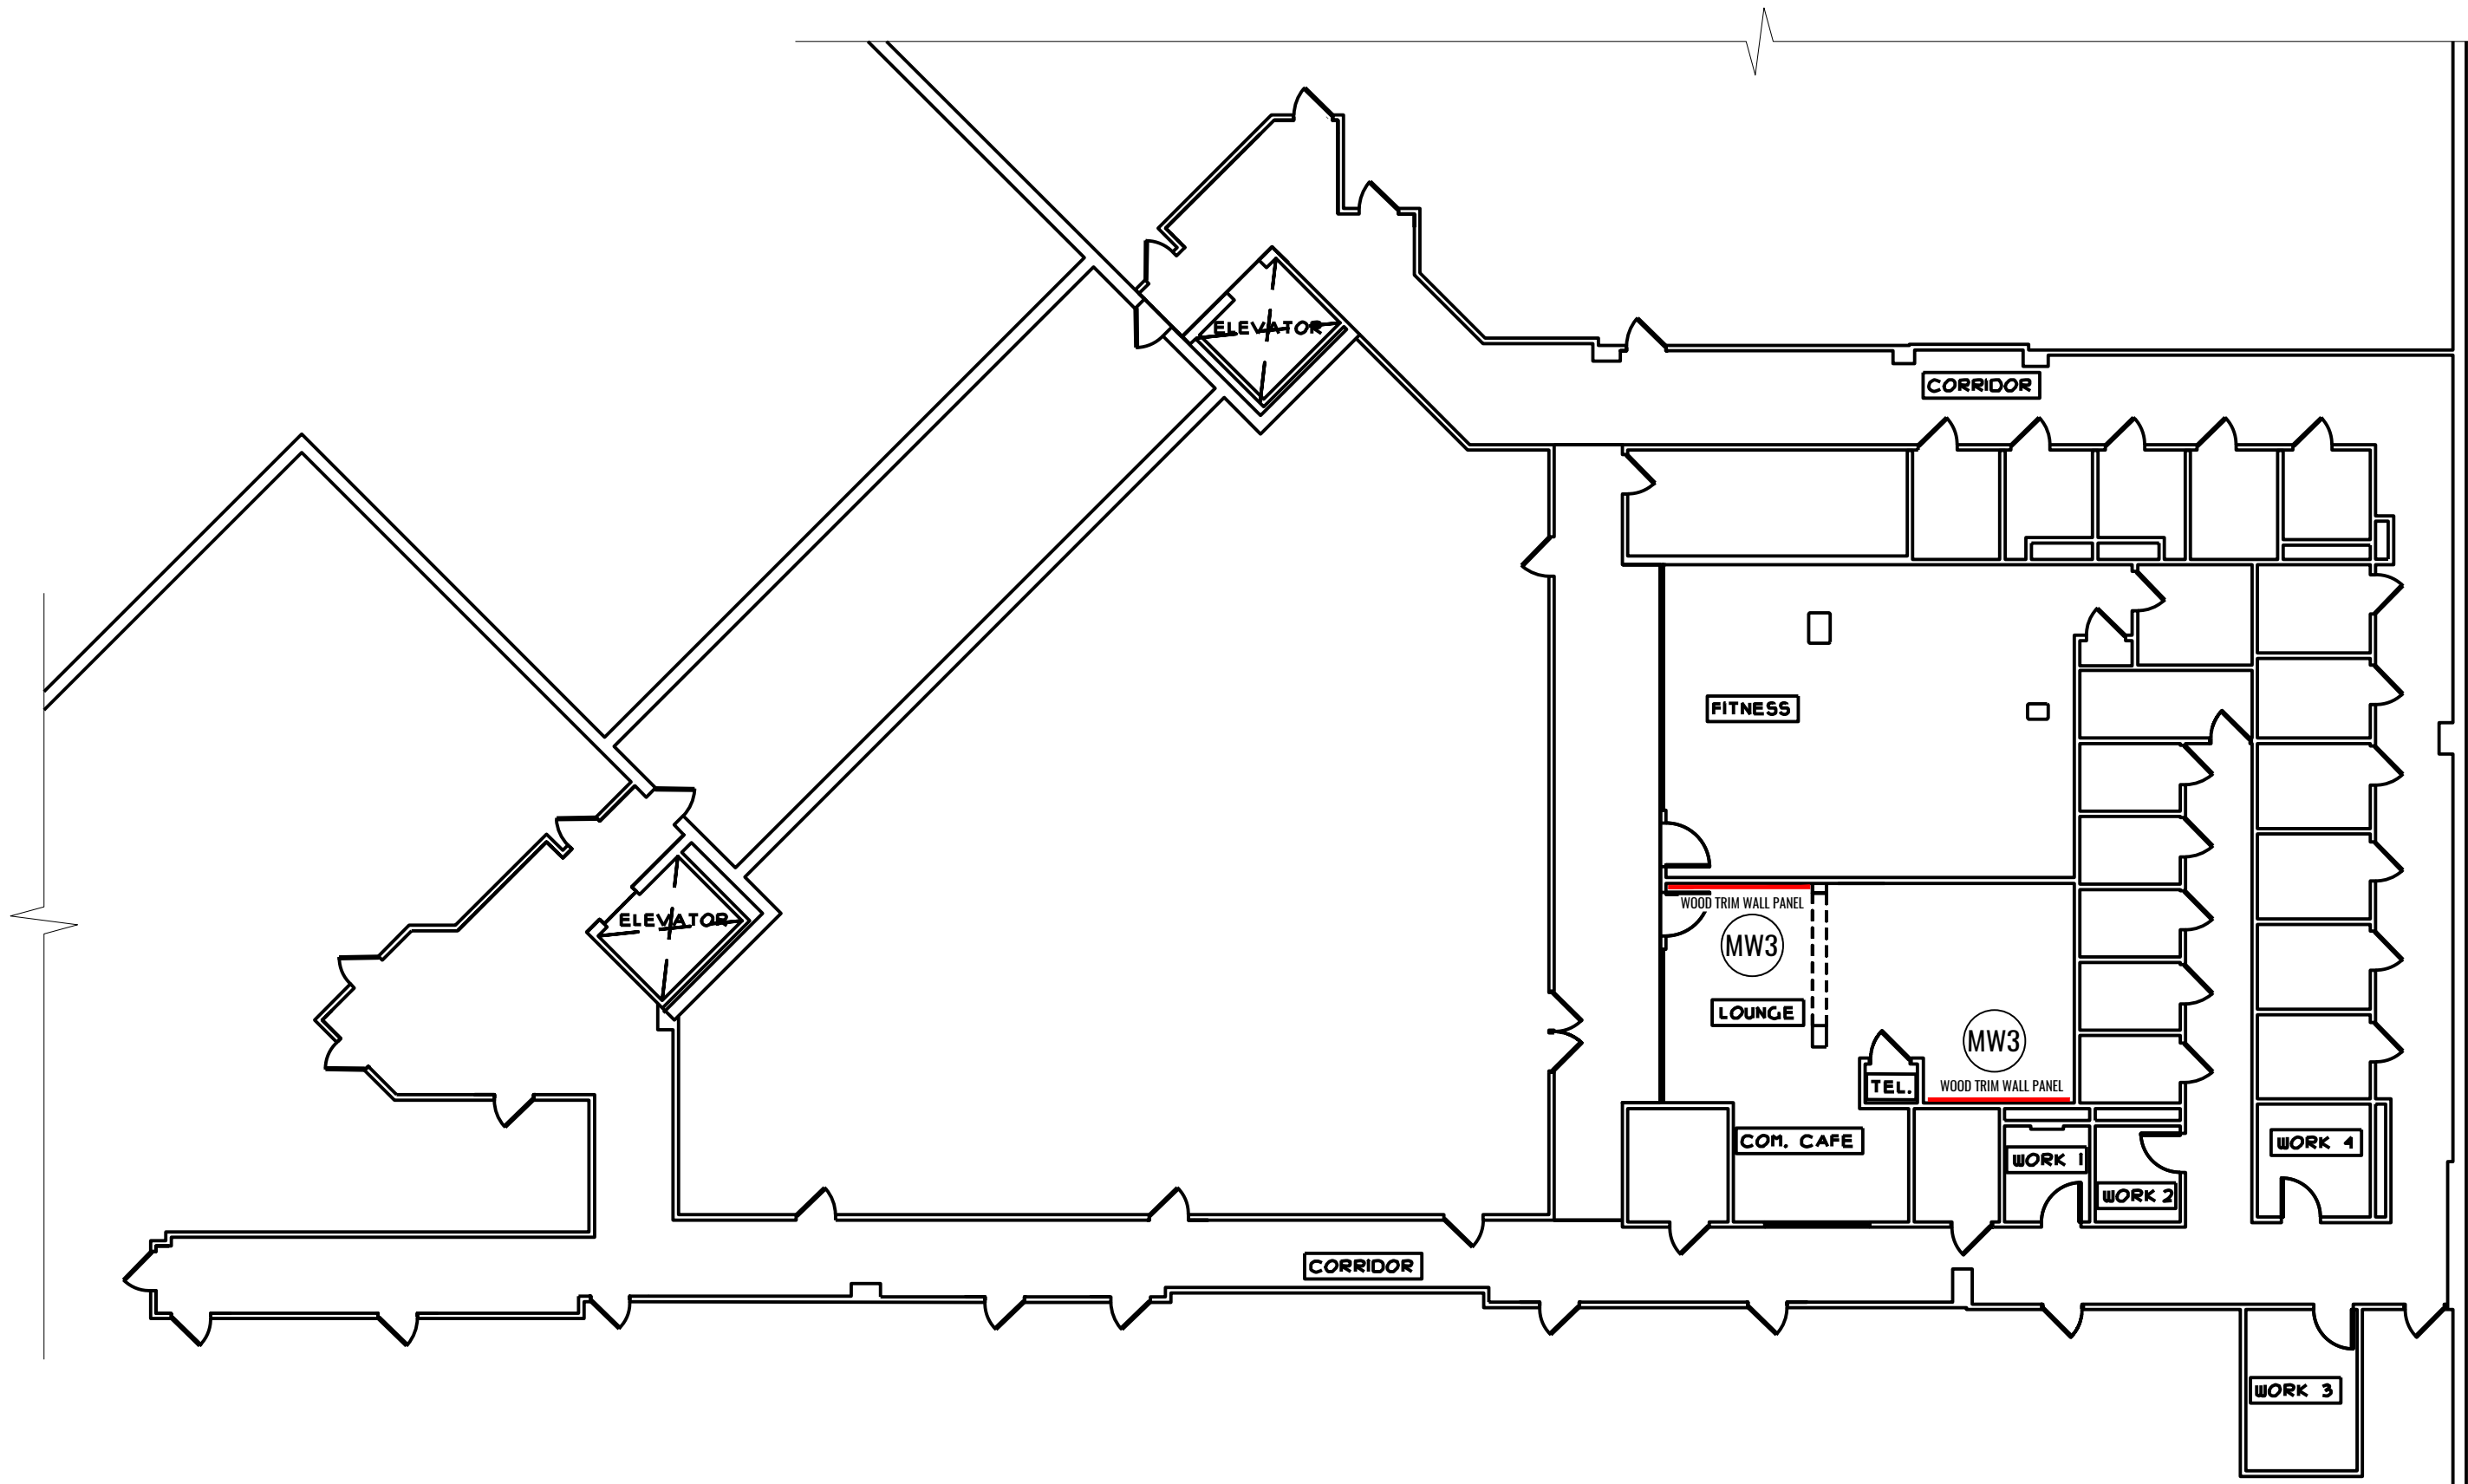


1 PLAN: PROJECT SCOPE - SECOND FLOOR (LOUNGE/CLUBHOUSE)
 1 SCALE: NOT TO SCALE

NOTE: WALL PANEL WIDTH MAY NEED TO BE AMENDED BASED ON FIELD MEASUREMENTS

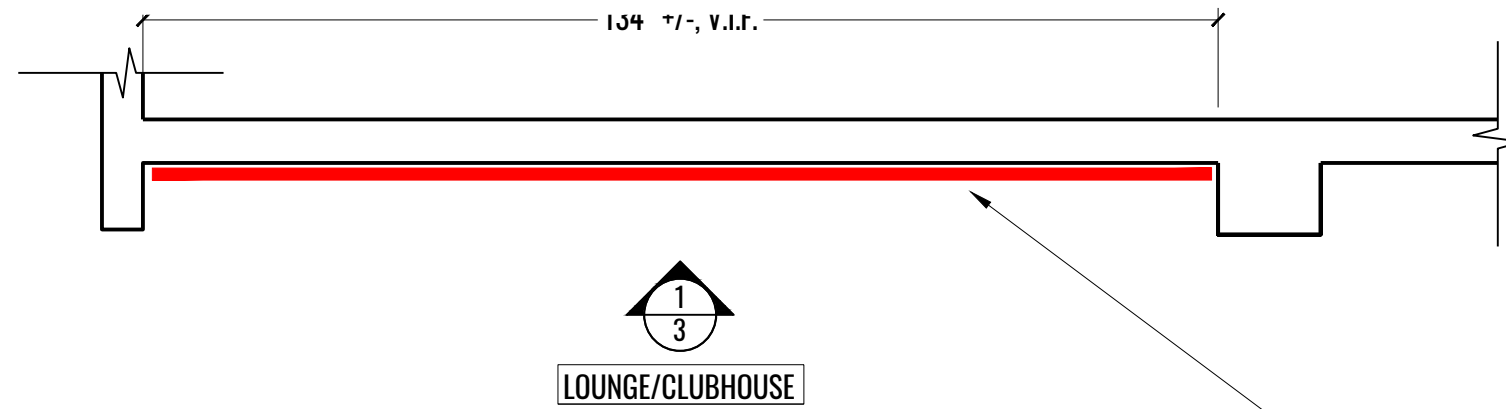

- 1 PLAN: WOOD TRIM WALL PANEL @ LOUNGE/CLUBHOUSE (@ ENTRANCE)
- 2 SCALE: 1/2" = 1'-0"

WOOD TRIM WALL PANEL LOCATIONS

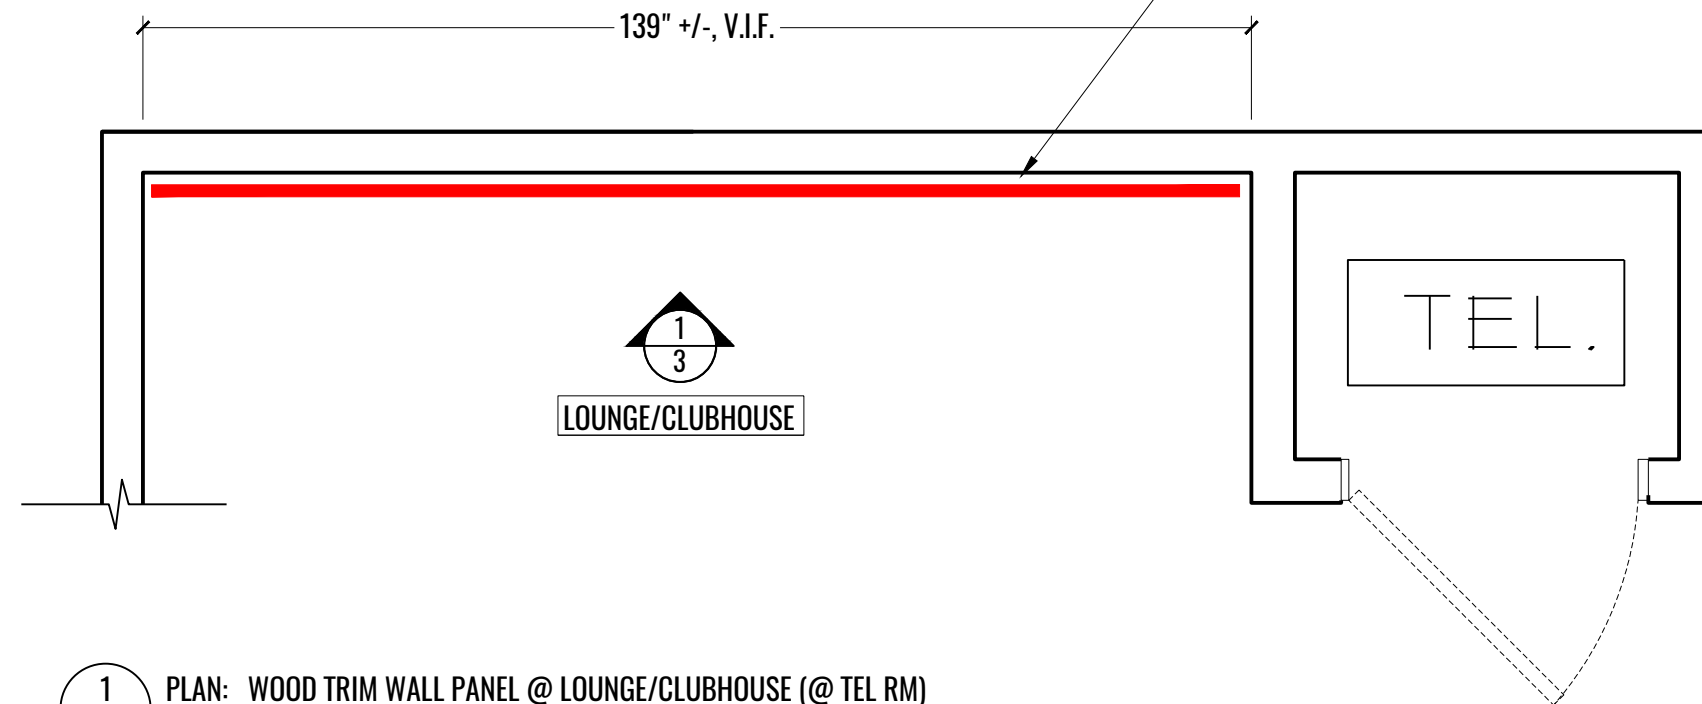


- 1 PLAN: WOOD TRIM WALL PANEL @ LOUNGE/CLUBHOUSE (@ TEL RM)
- 2 SCALE: 1/2" = 1'-0"


NOTE:

WD-1 POPLAR PAINT GRADE TRIM ($\frac{3}{4}$ " x 4" & $\frac{3}{4}$ " x 6") - PAINTED BY OTHERS

WD-2 MDF PAINT GRADE SLATS ($\frac{3}{4}$ " x 2") - PAINTED BY OTHERS

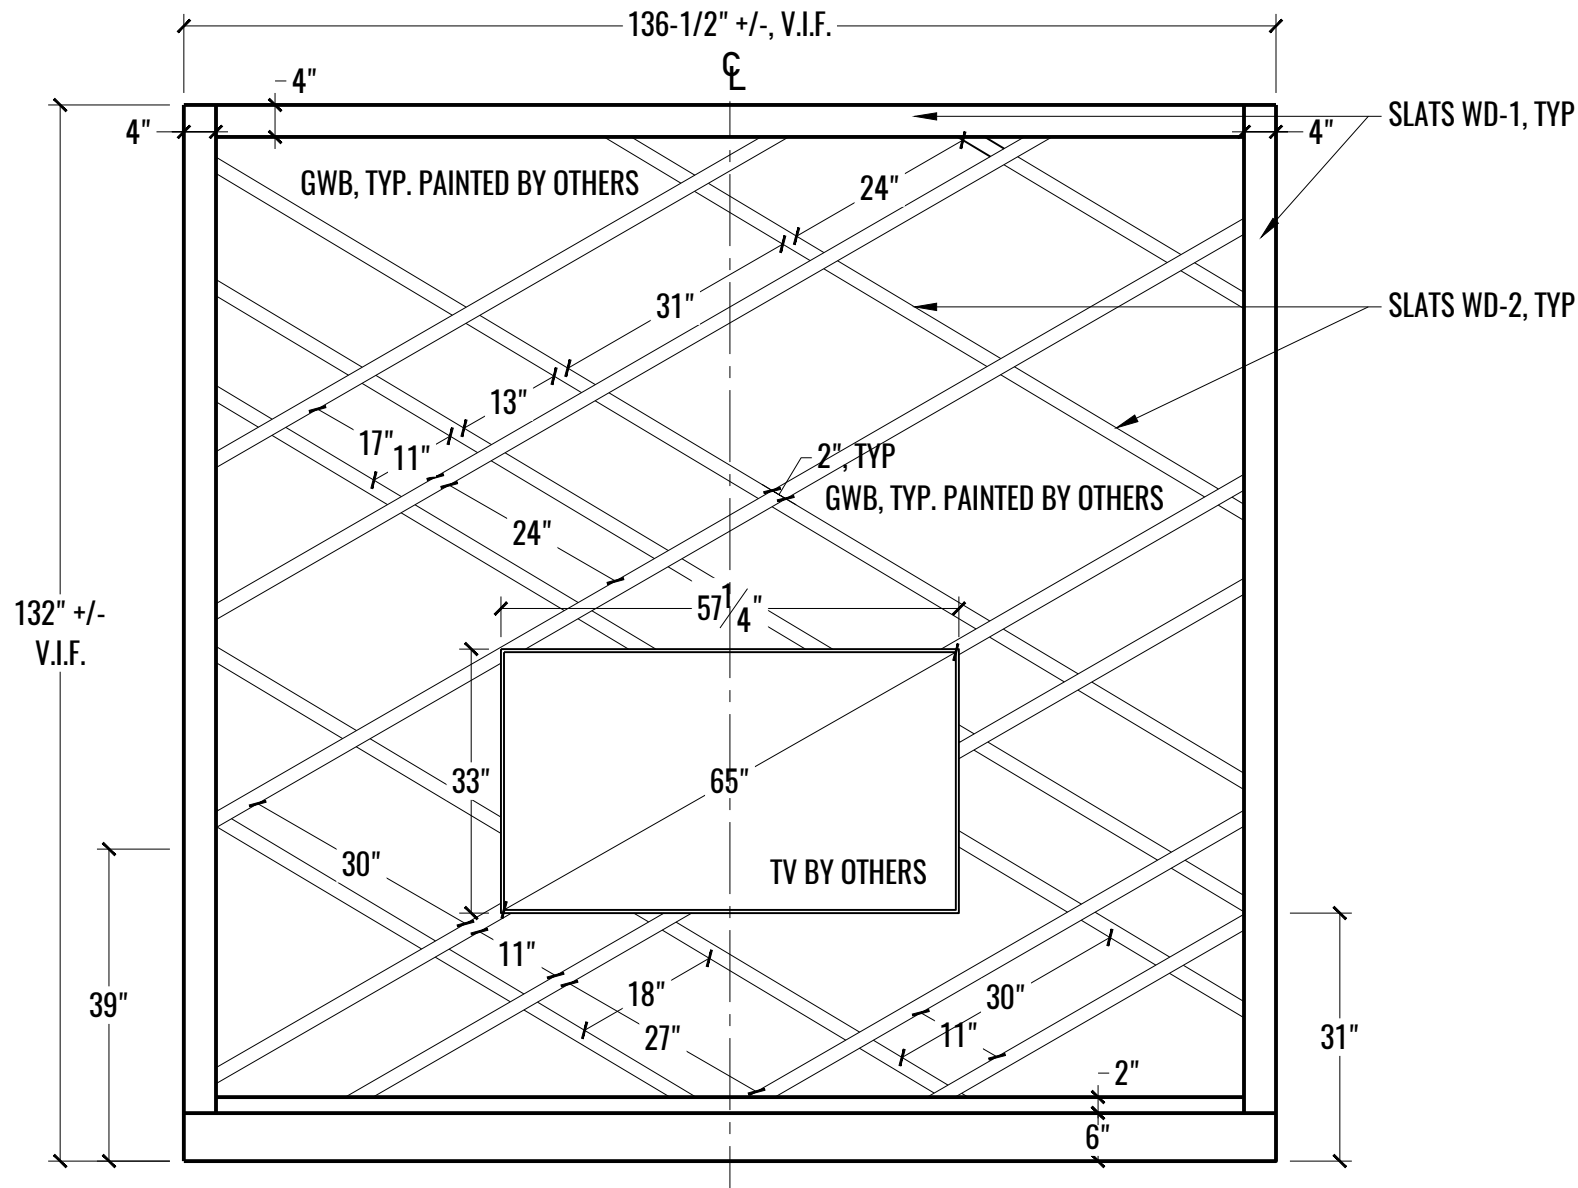

1 ELEVATION: WOOD TRIM WALL PANEL @ LOUNGE/CLUBHOUSE (TV LOCATION)
3 SCALE: 1/2" = 1'-0"

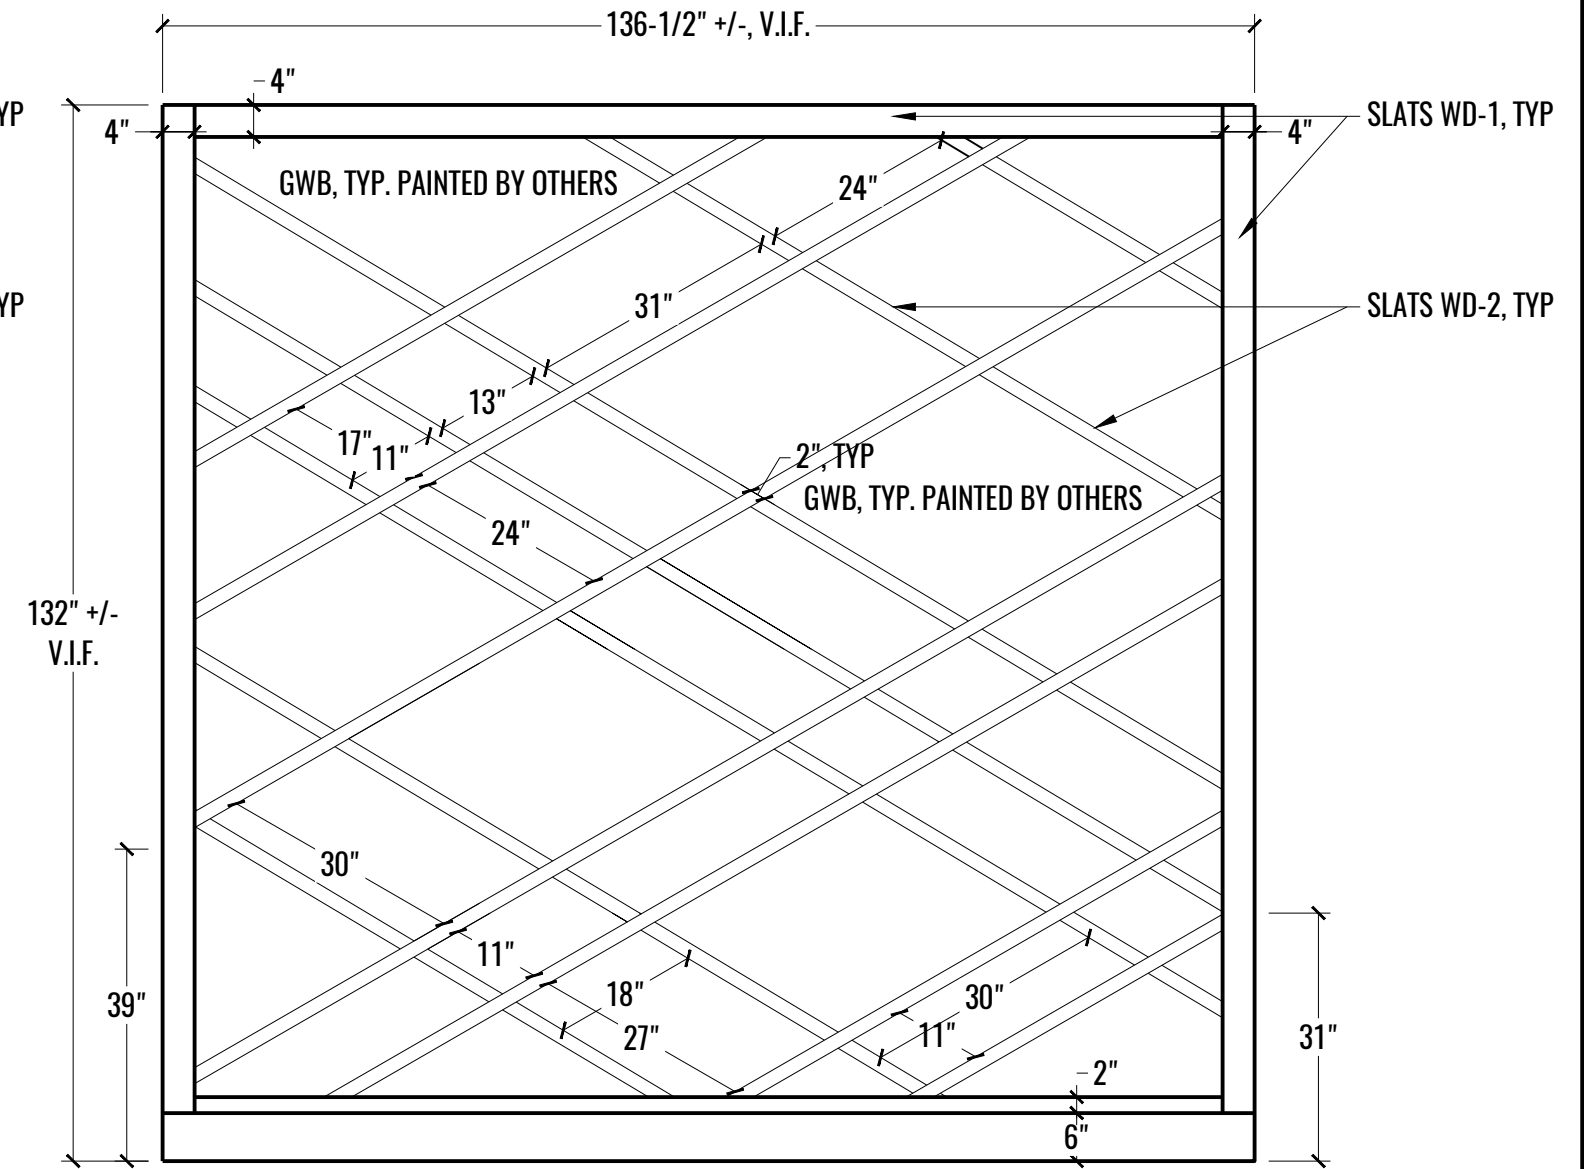

2 ELEVATION: WOOD TRIM WALL PANEL @ LOUNGE/CLUBHOUSE
3 SCALE: 1/2" = 1'-0"