



1 PLAN: PROJECT SCOPE - THIRD FLOOR
 1 SCALE: NOT TO SCALE

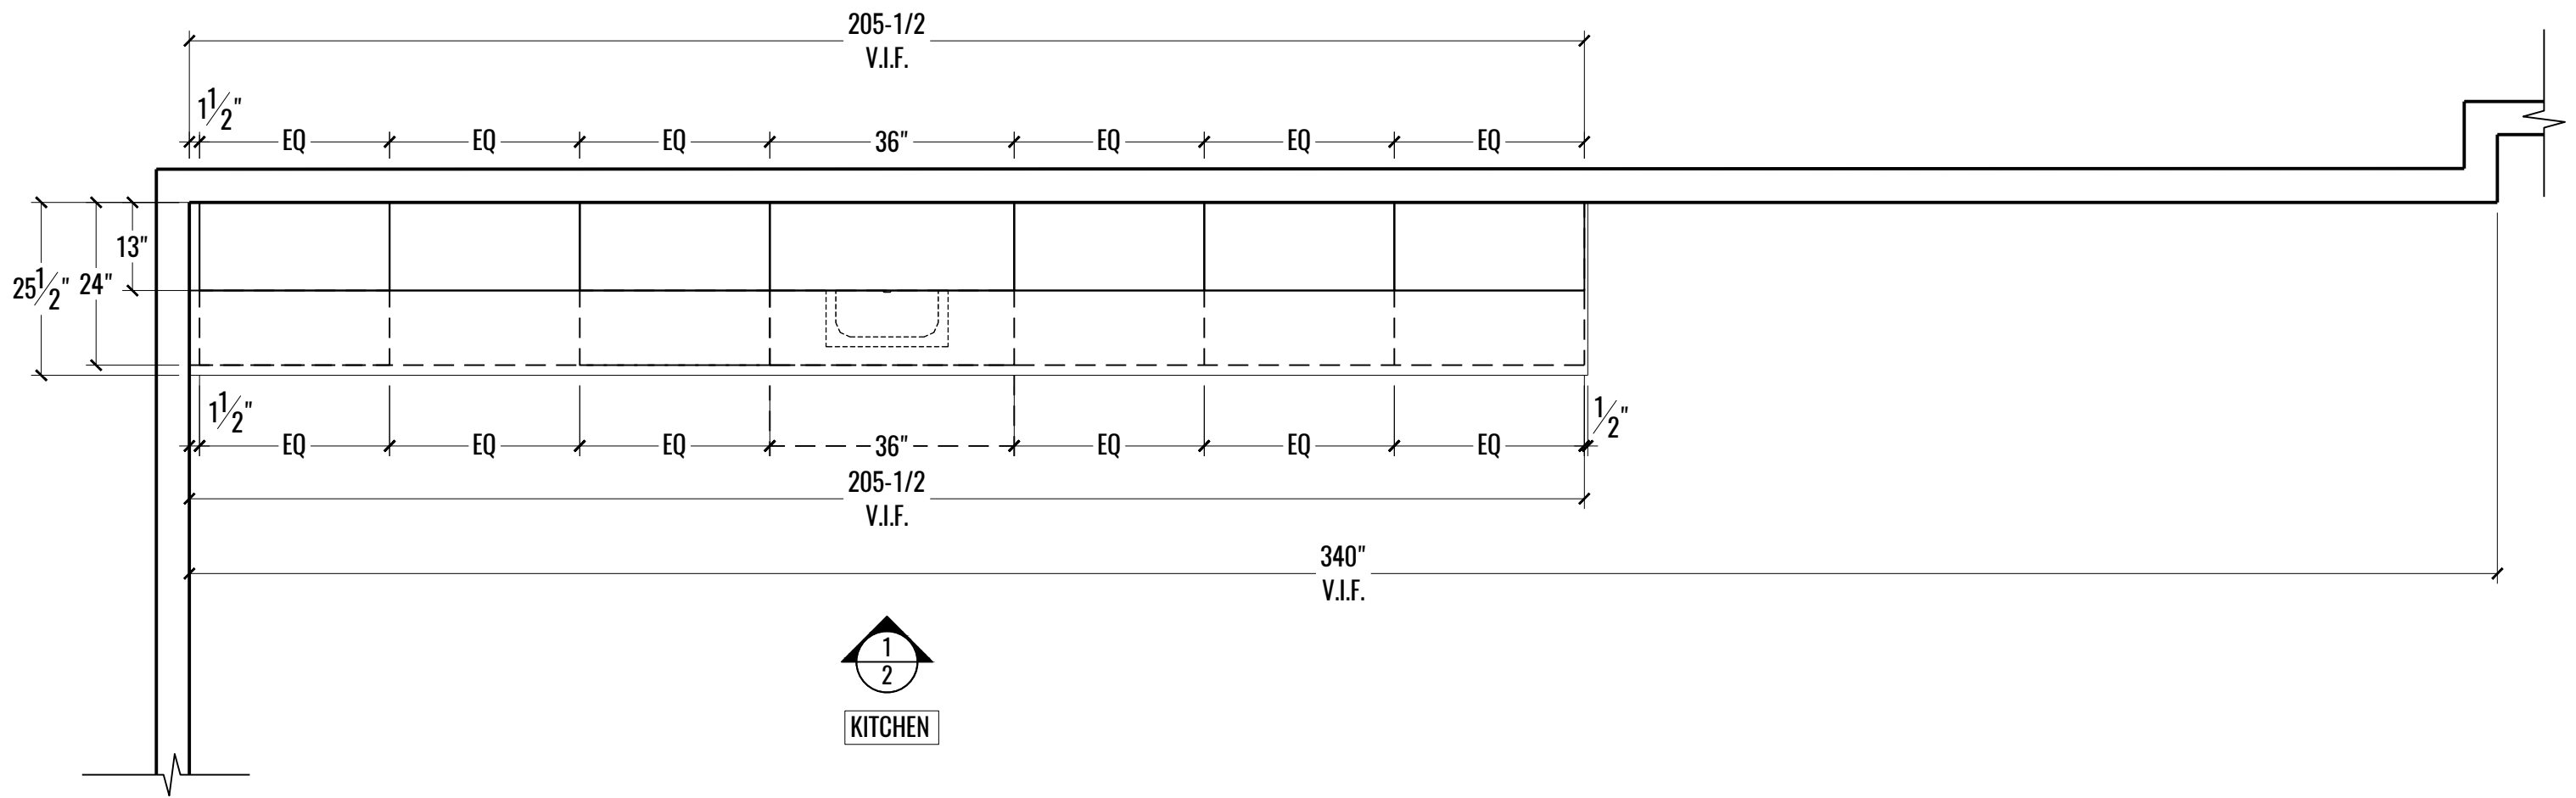


1 PLAN: KITCHEN
1 SCALE: 1/2" = 1'-0"

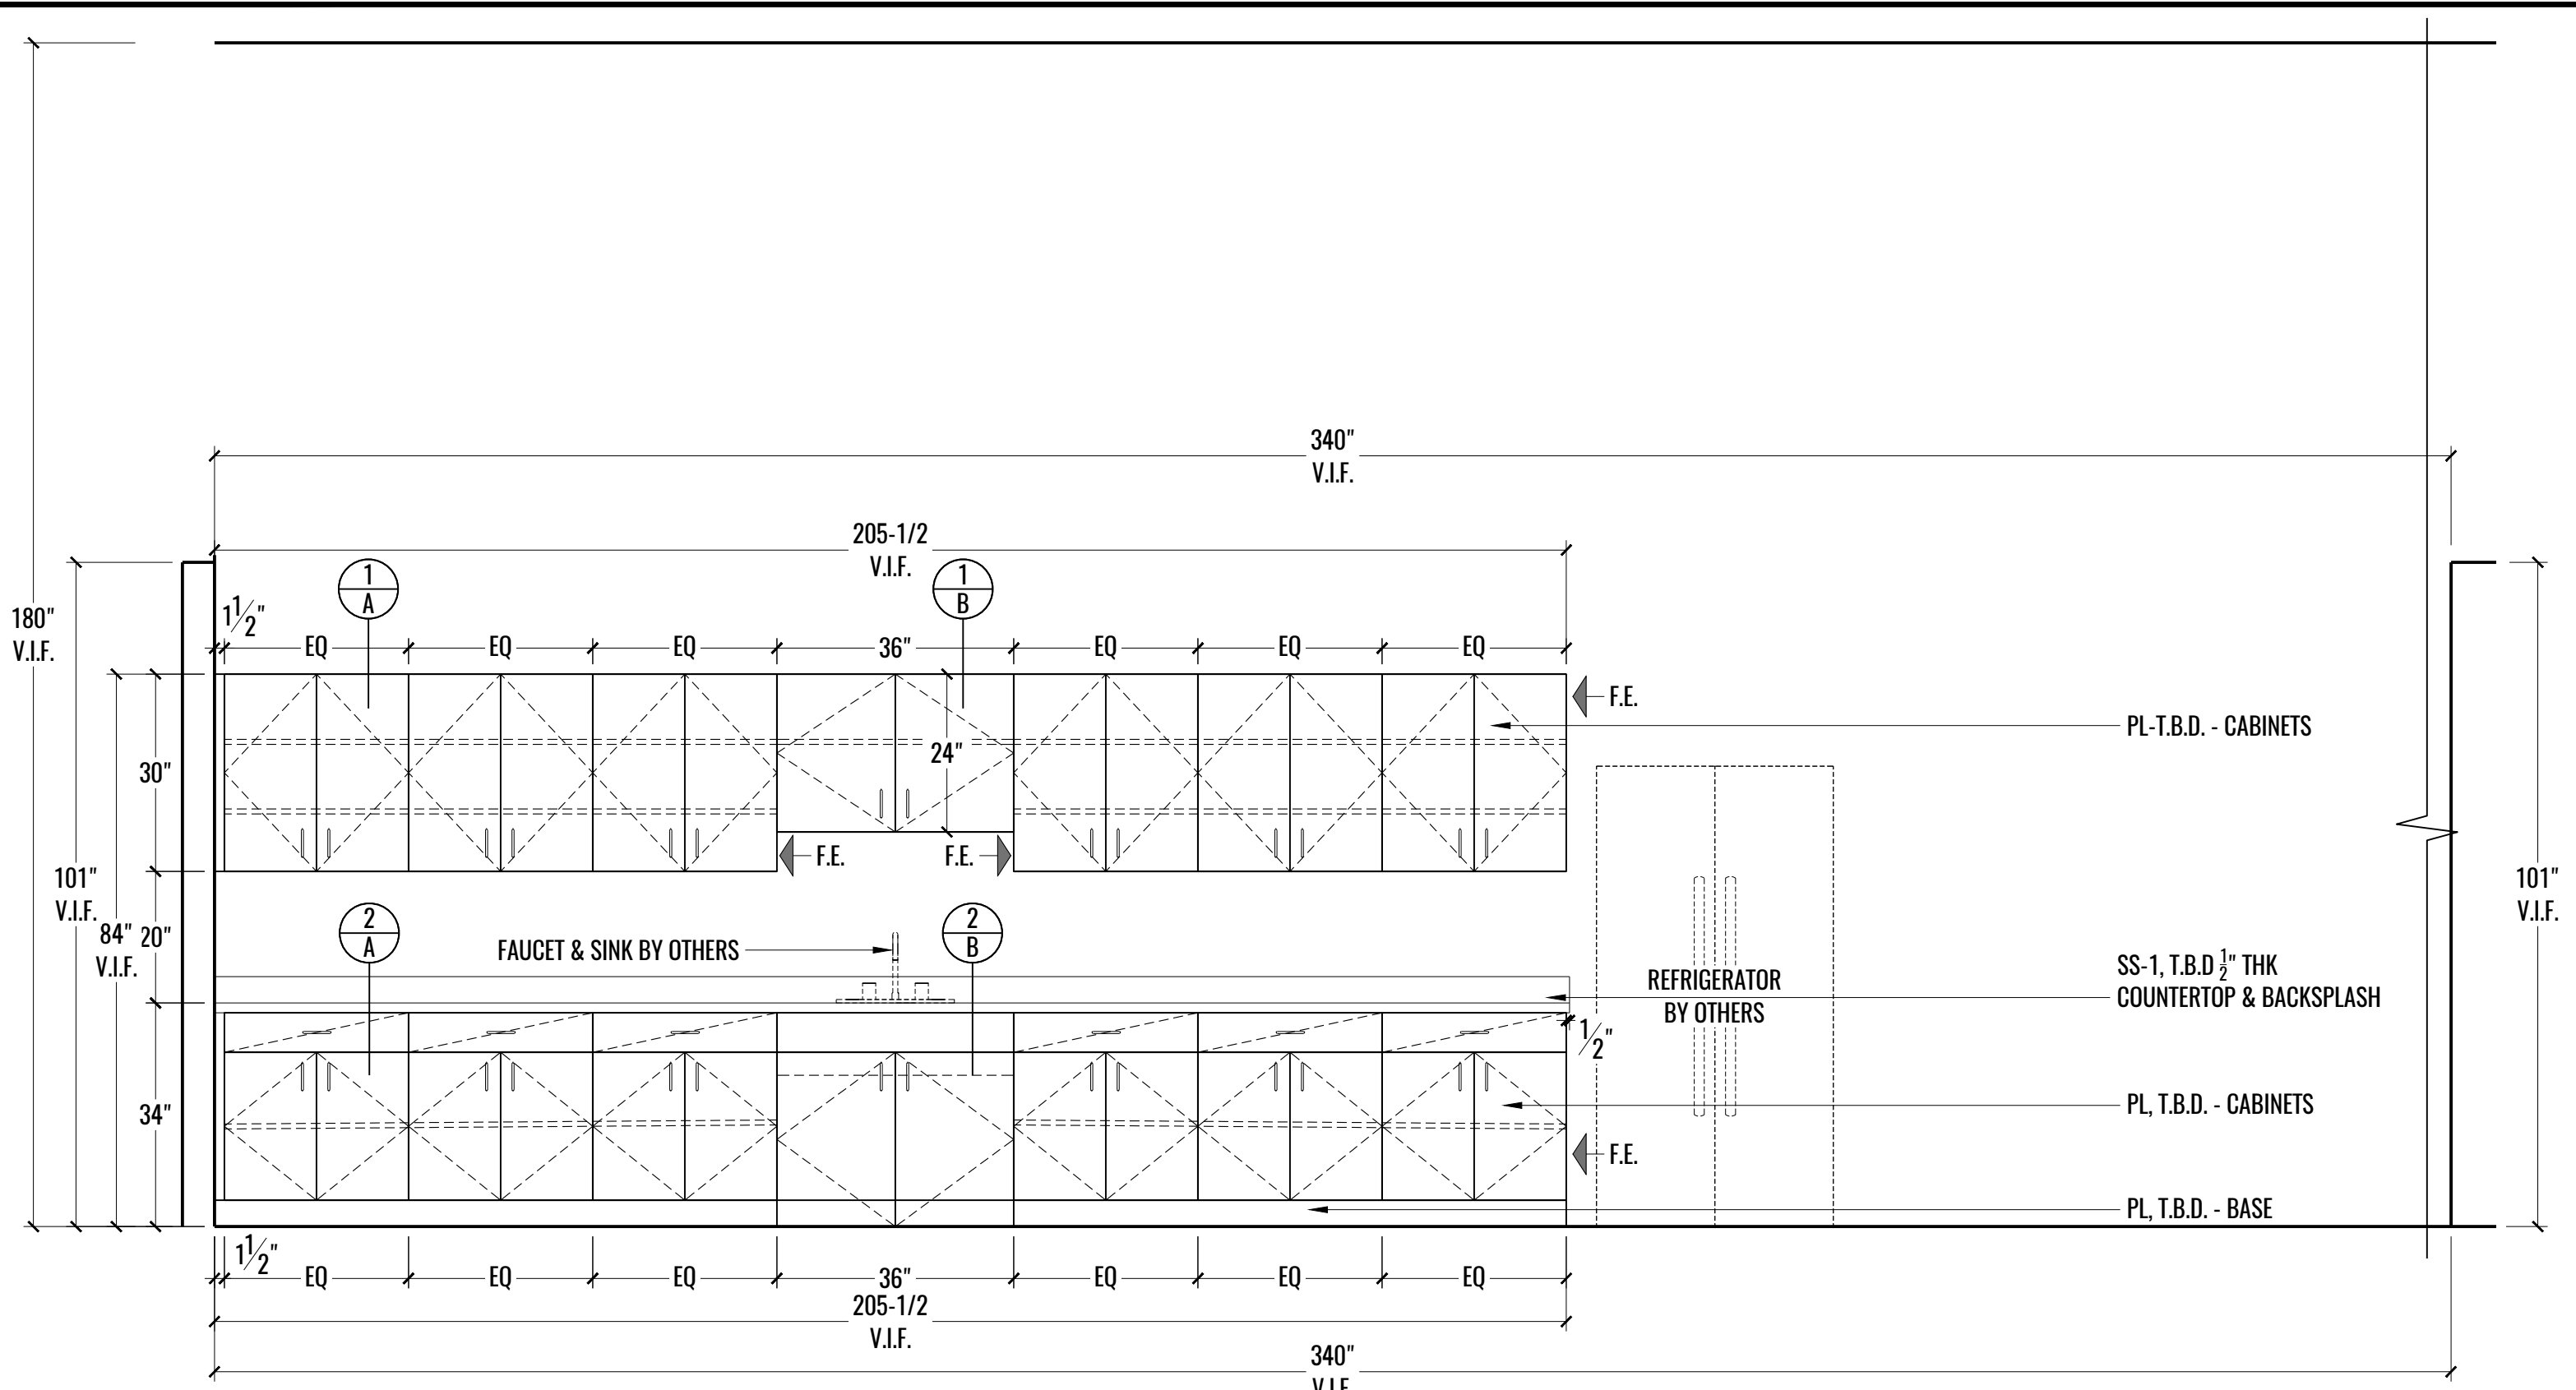


1 ELEVATION: KITCHEN
 3 SCALE: 1/2" = 1'-0"


DRAWING NUMBER
MW3

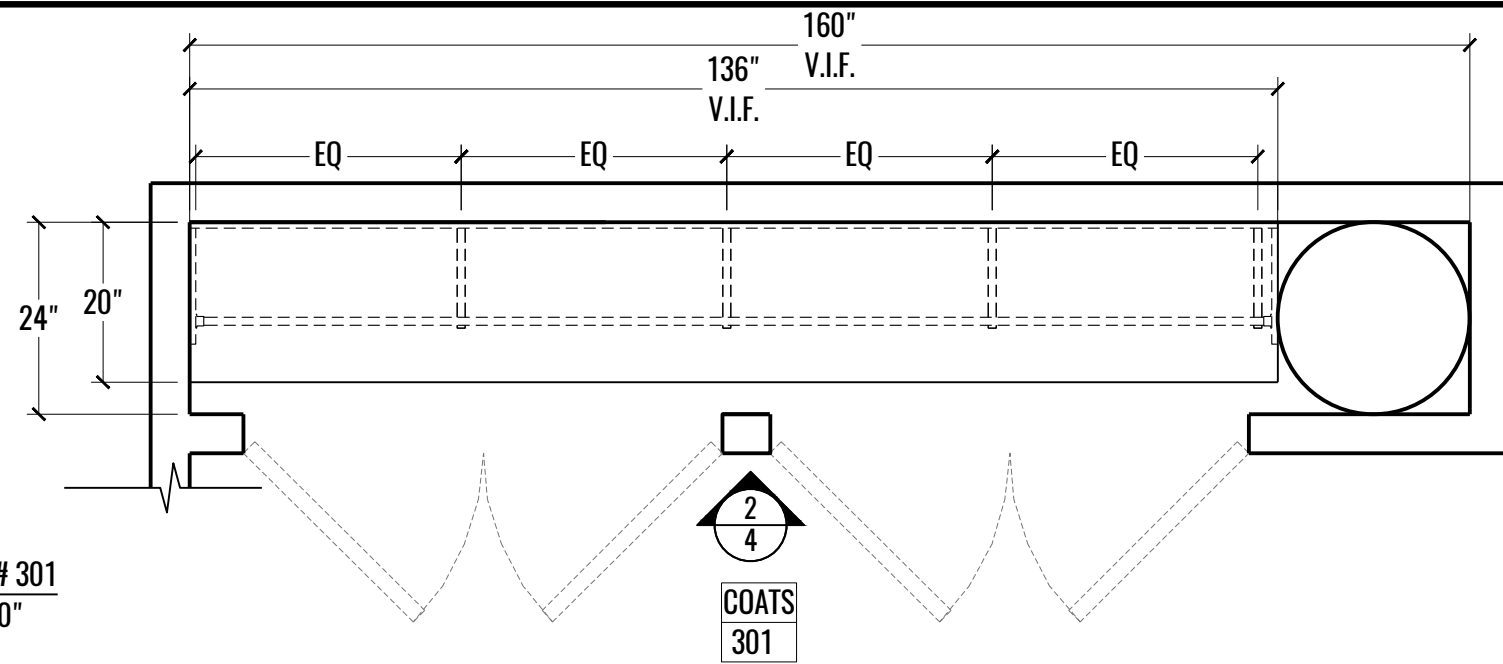


1 PLAN: COATS RM# 301
4 SCALE: 1/2" = 1'-0"

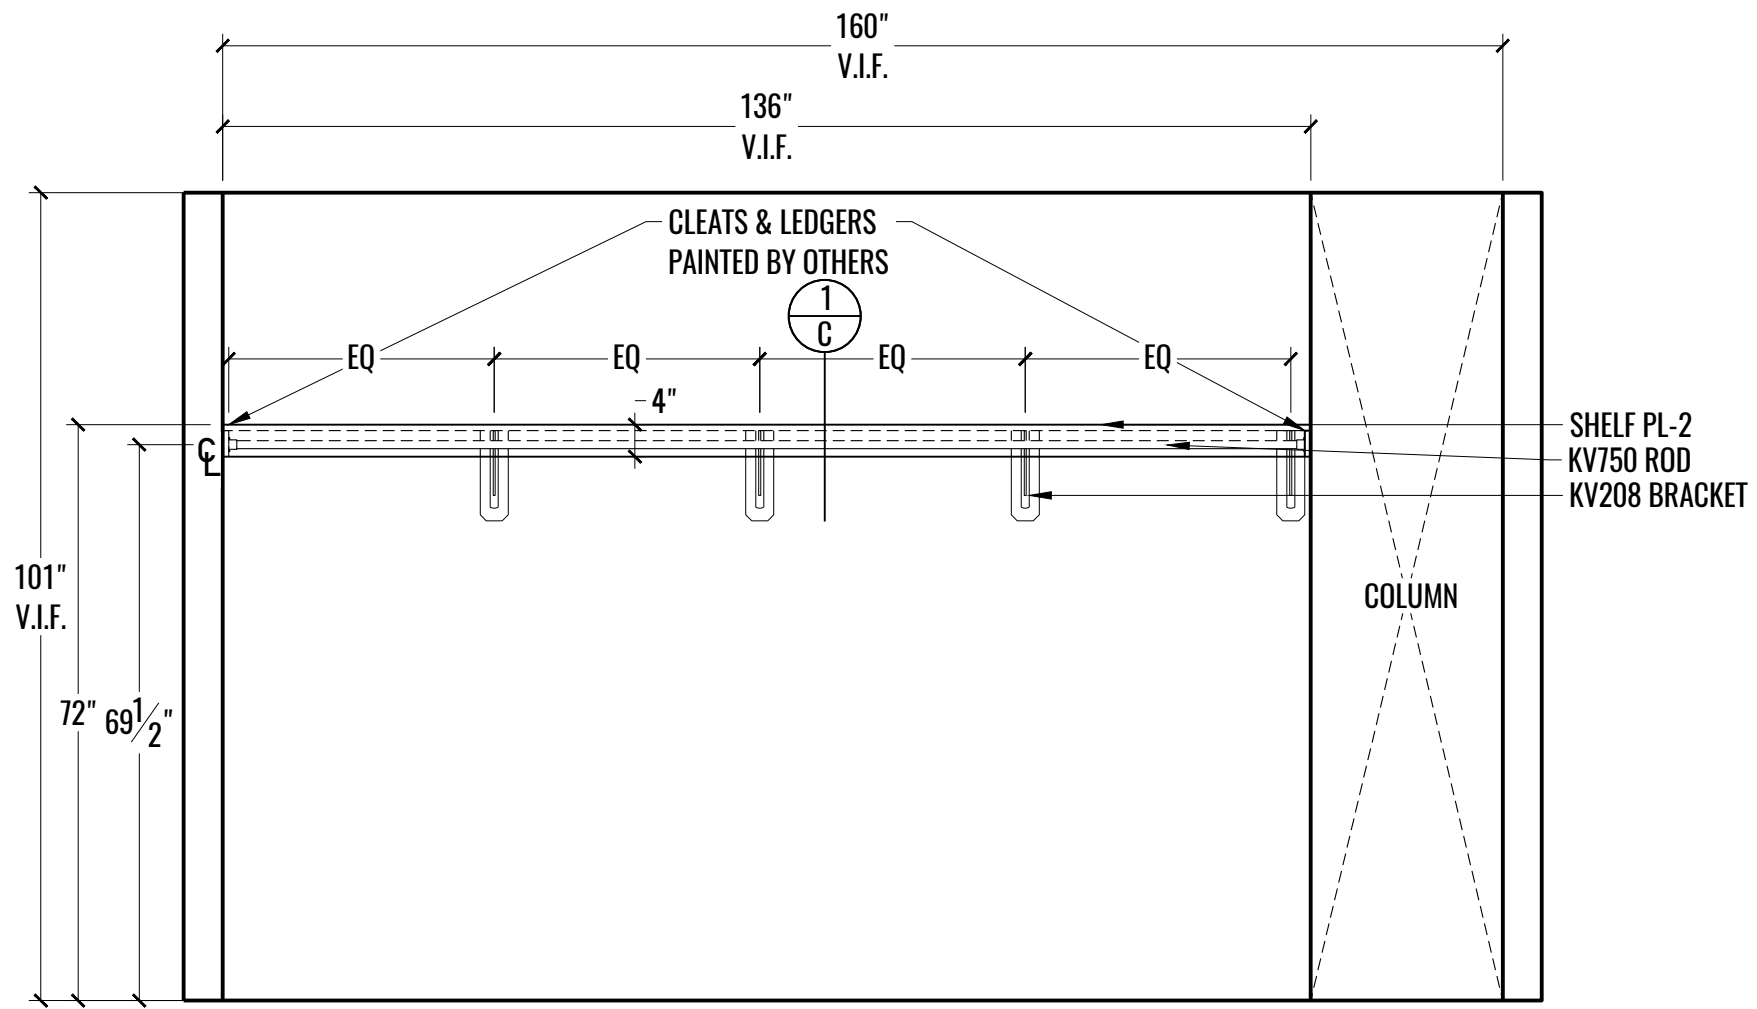


2 ELEVATION: COATS RM# 301
4 SCALE: 1/2" = 1'-0"

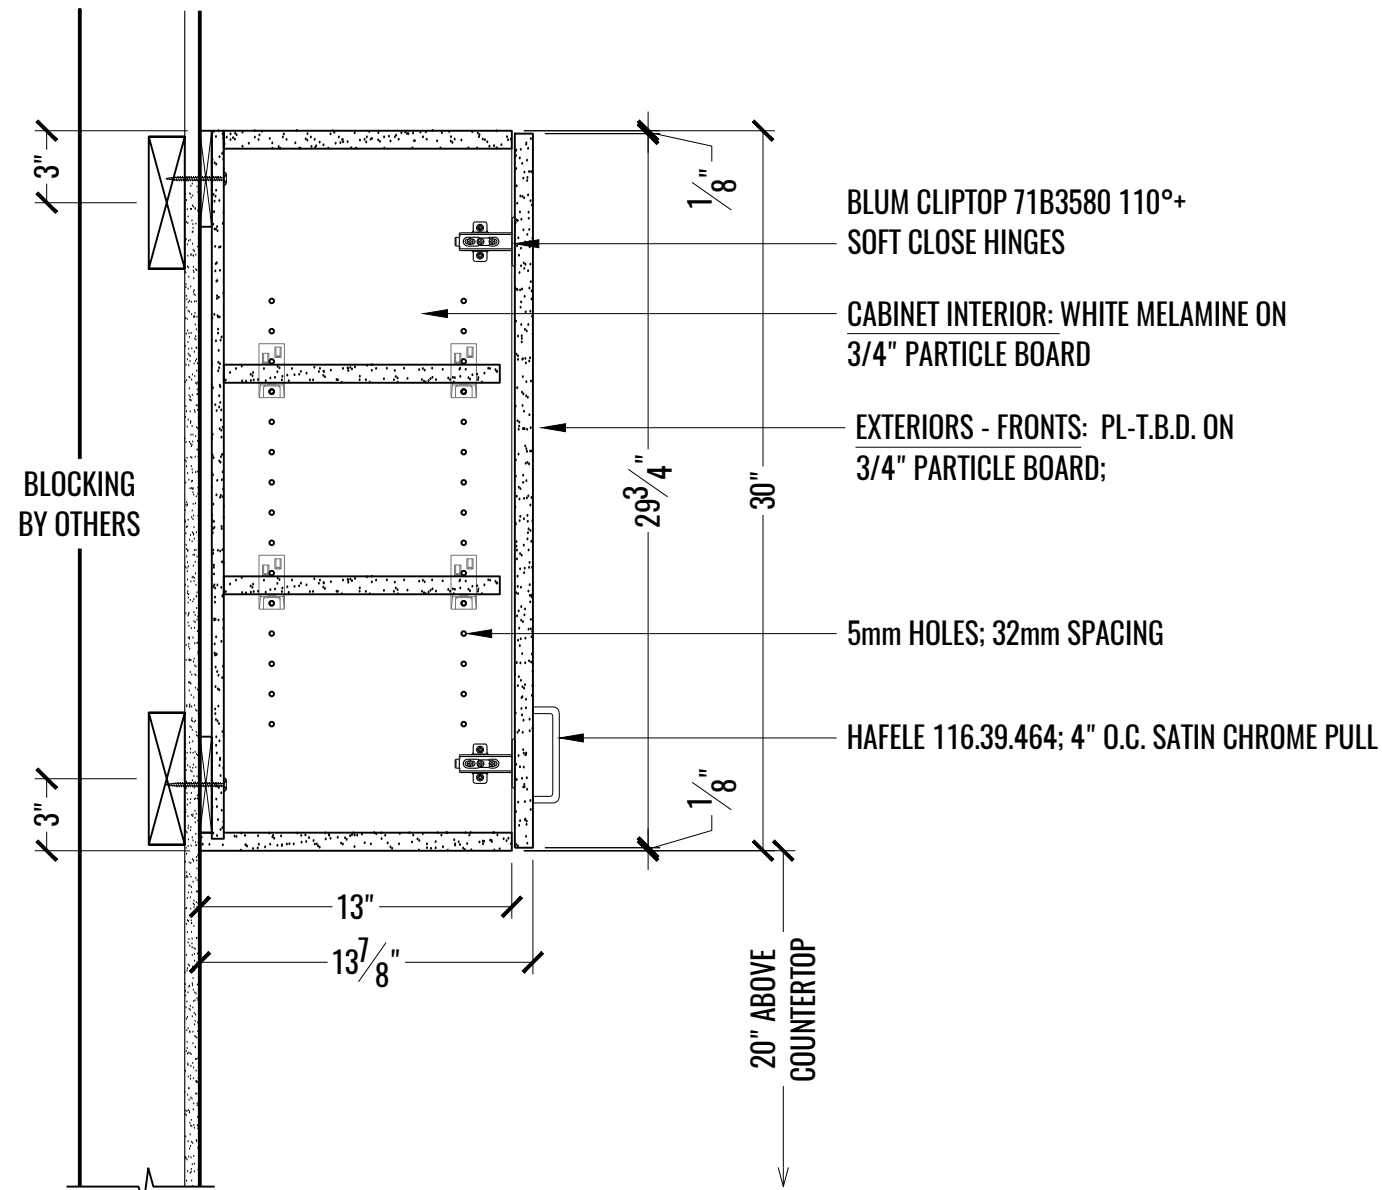


1 SECTION: KITCHEN - UPPER CABINETS
A SCALE: 1-1/2" = 1'-0"

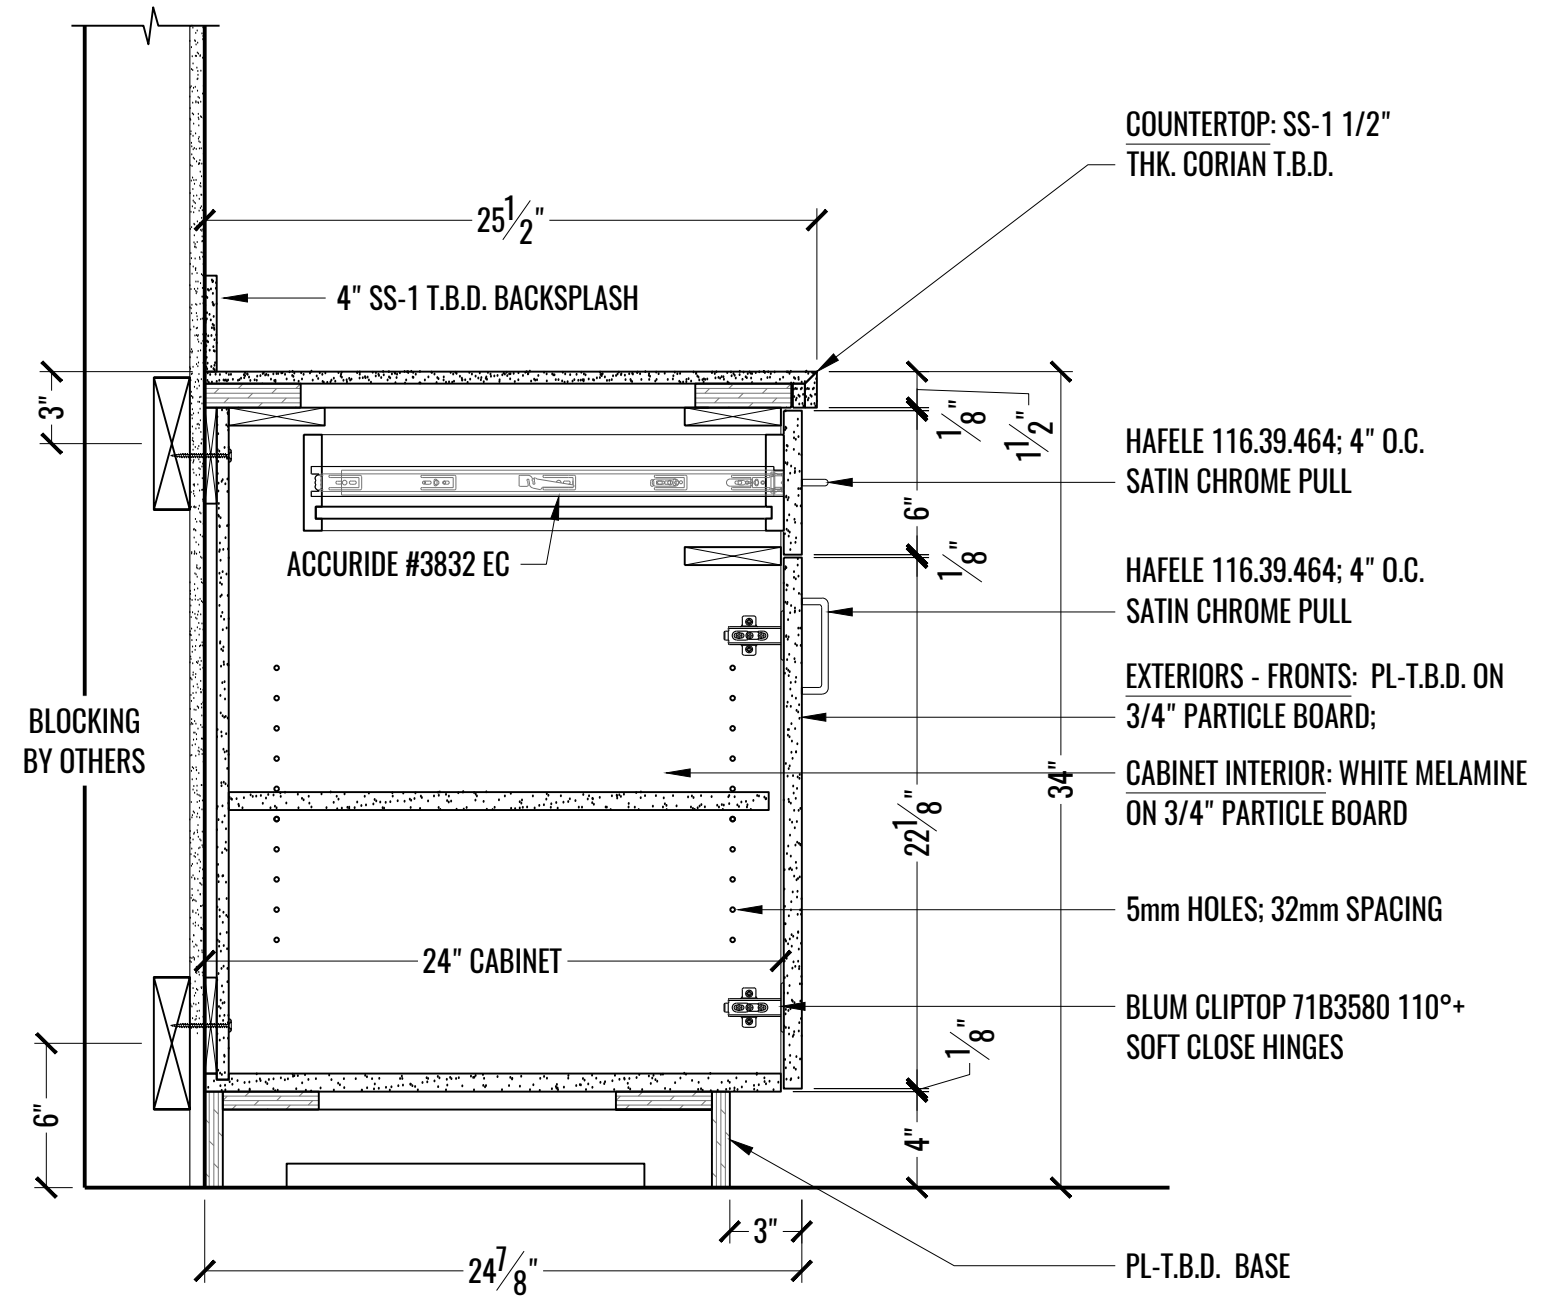


2 SECTION: KITCHEN BASE CABINETS
A SCALE: 1-1/2" = 1'-0"

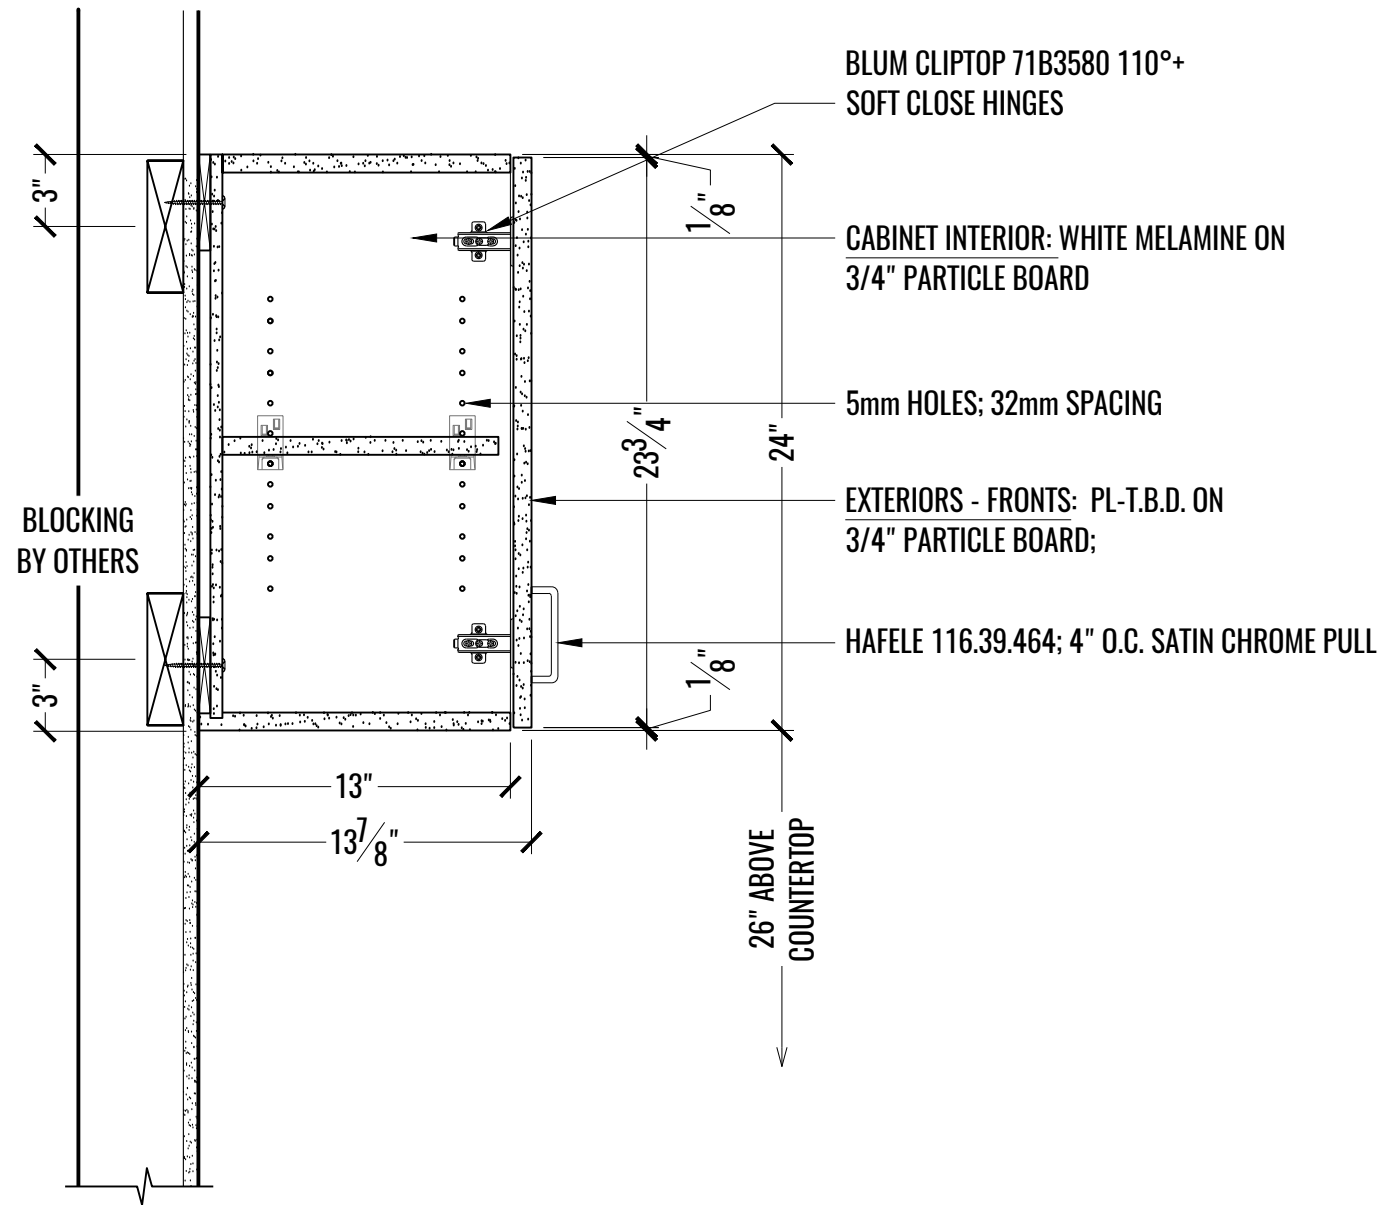

1 SECTION: KITCHEN UPPER CABINET @ SINK
B SCALE: 1-1/2" = 1'-0"

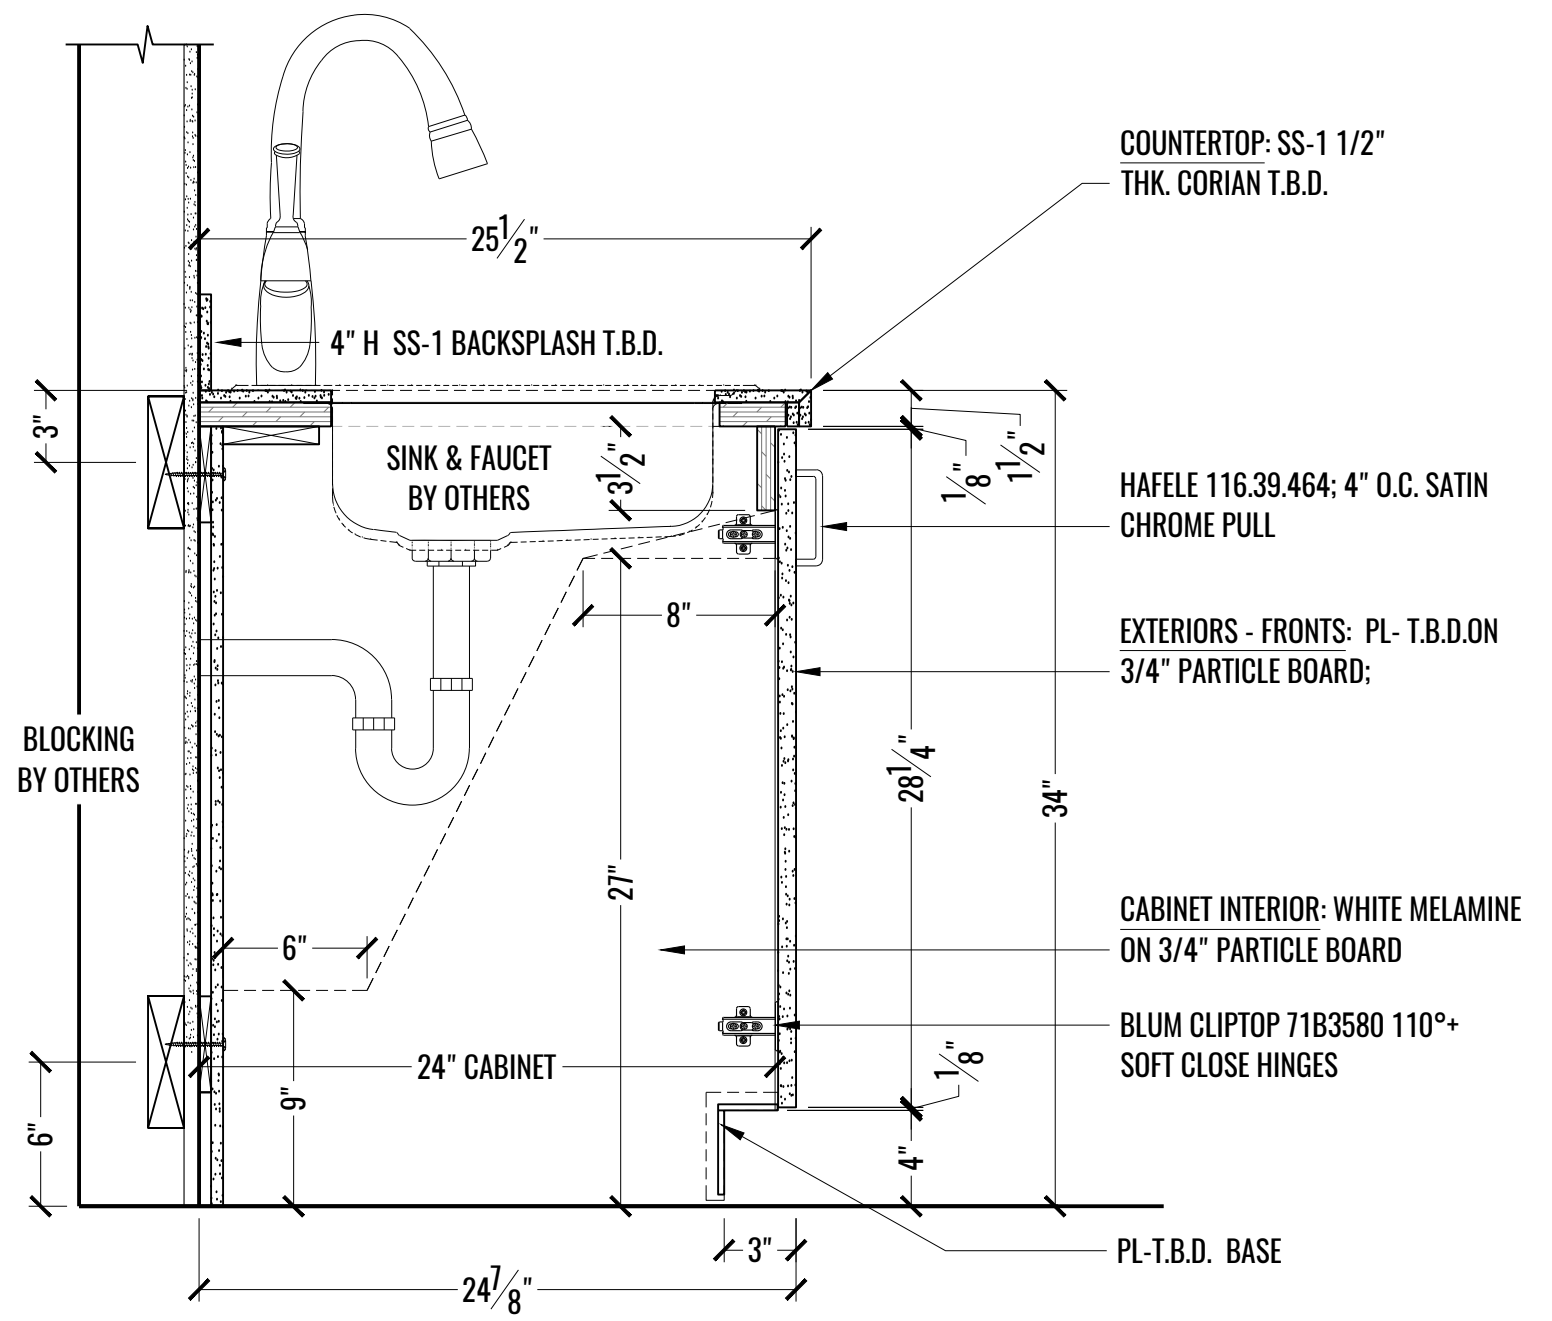

2 SECTION: KITCHEN BASE CABINET @ SINK
B SCALE: 1-1/2" = 1'-0"

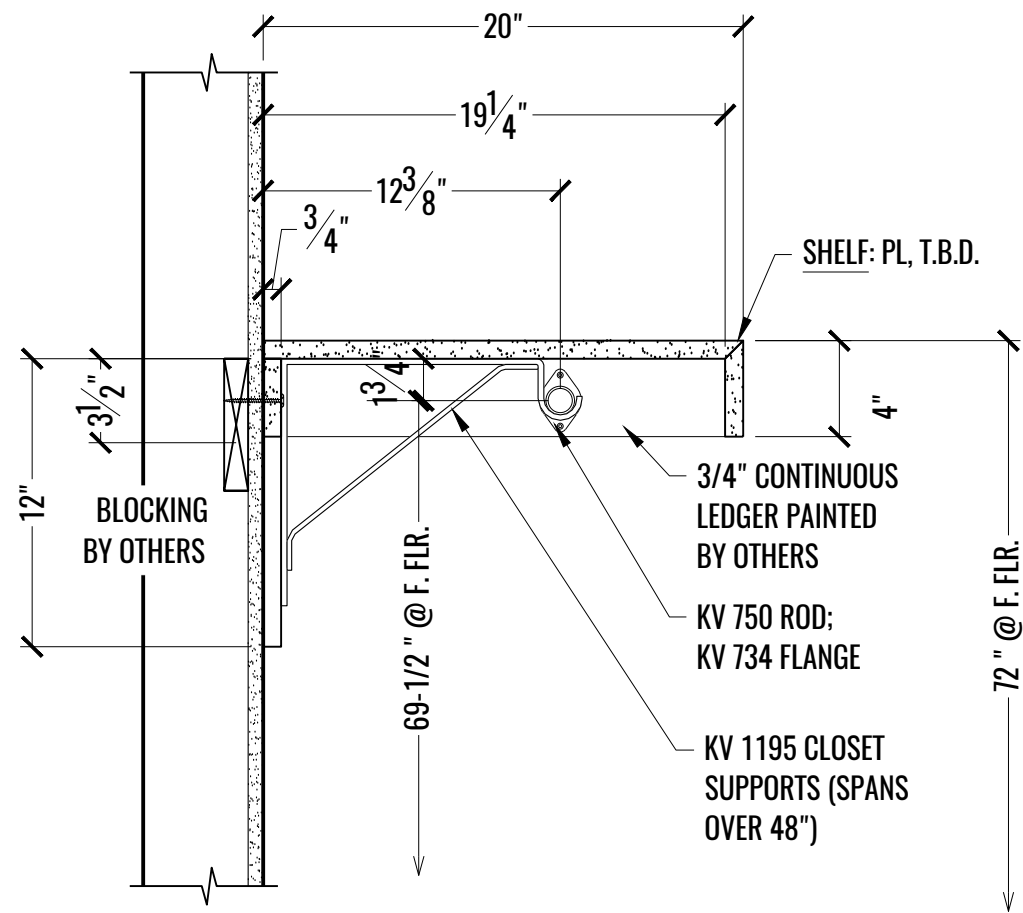

1 SECTION: COATS RM# 301 - CLOSET ROD & SHELF
 C SCALE: 1-1/2" = 1'-0"