




1 PLAN: PROJECT SCOPE - 5TH FLOOR
 1 SCALE: NOT TO SCALE

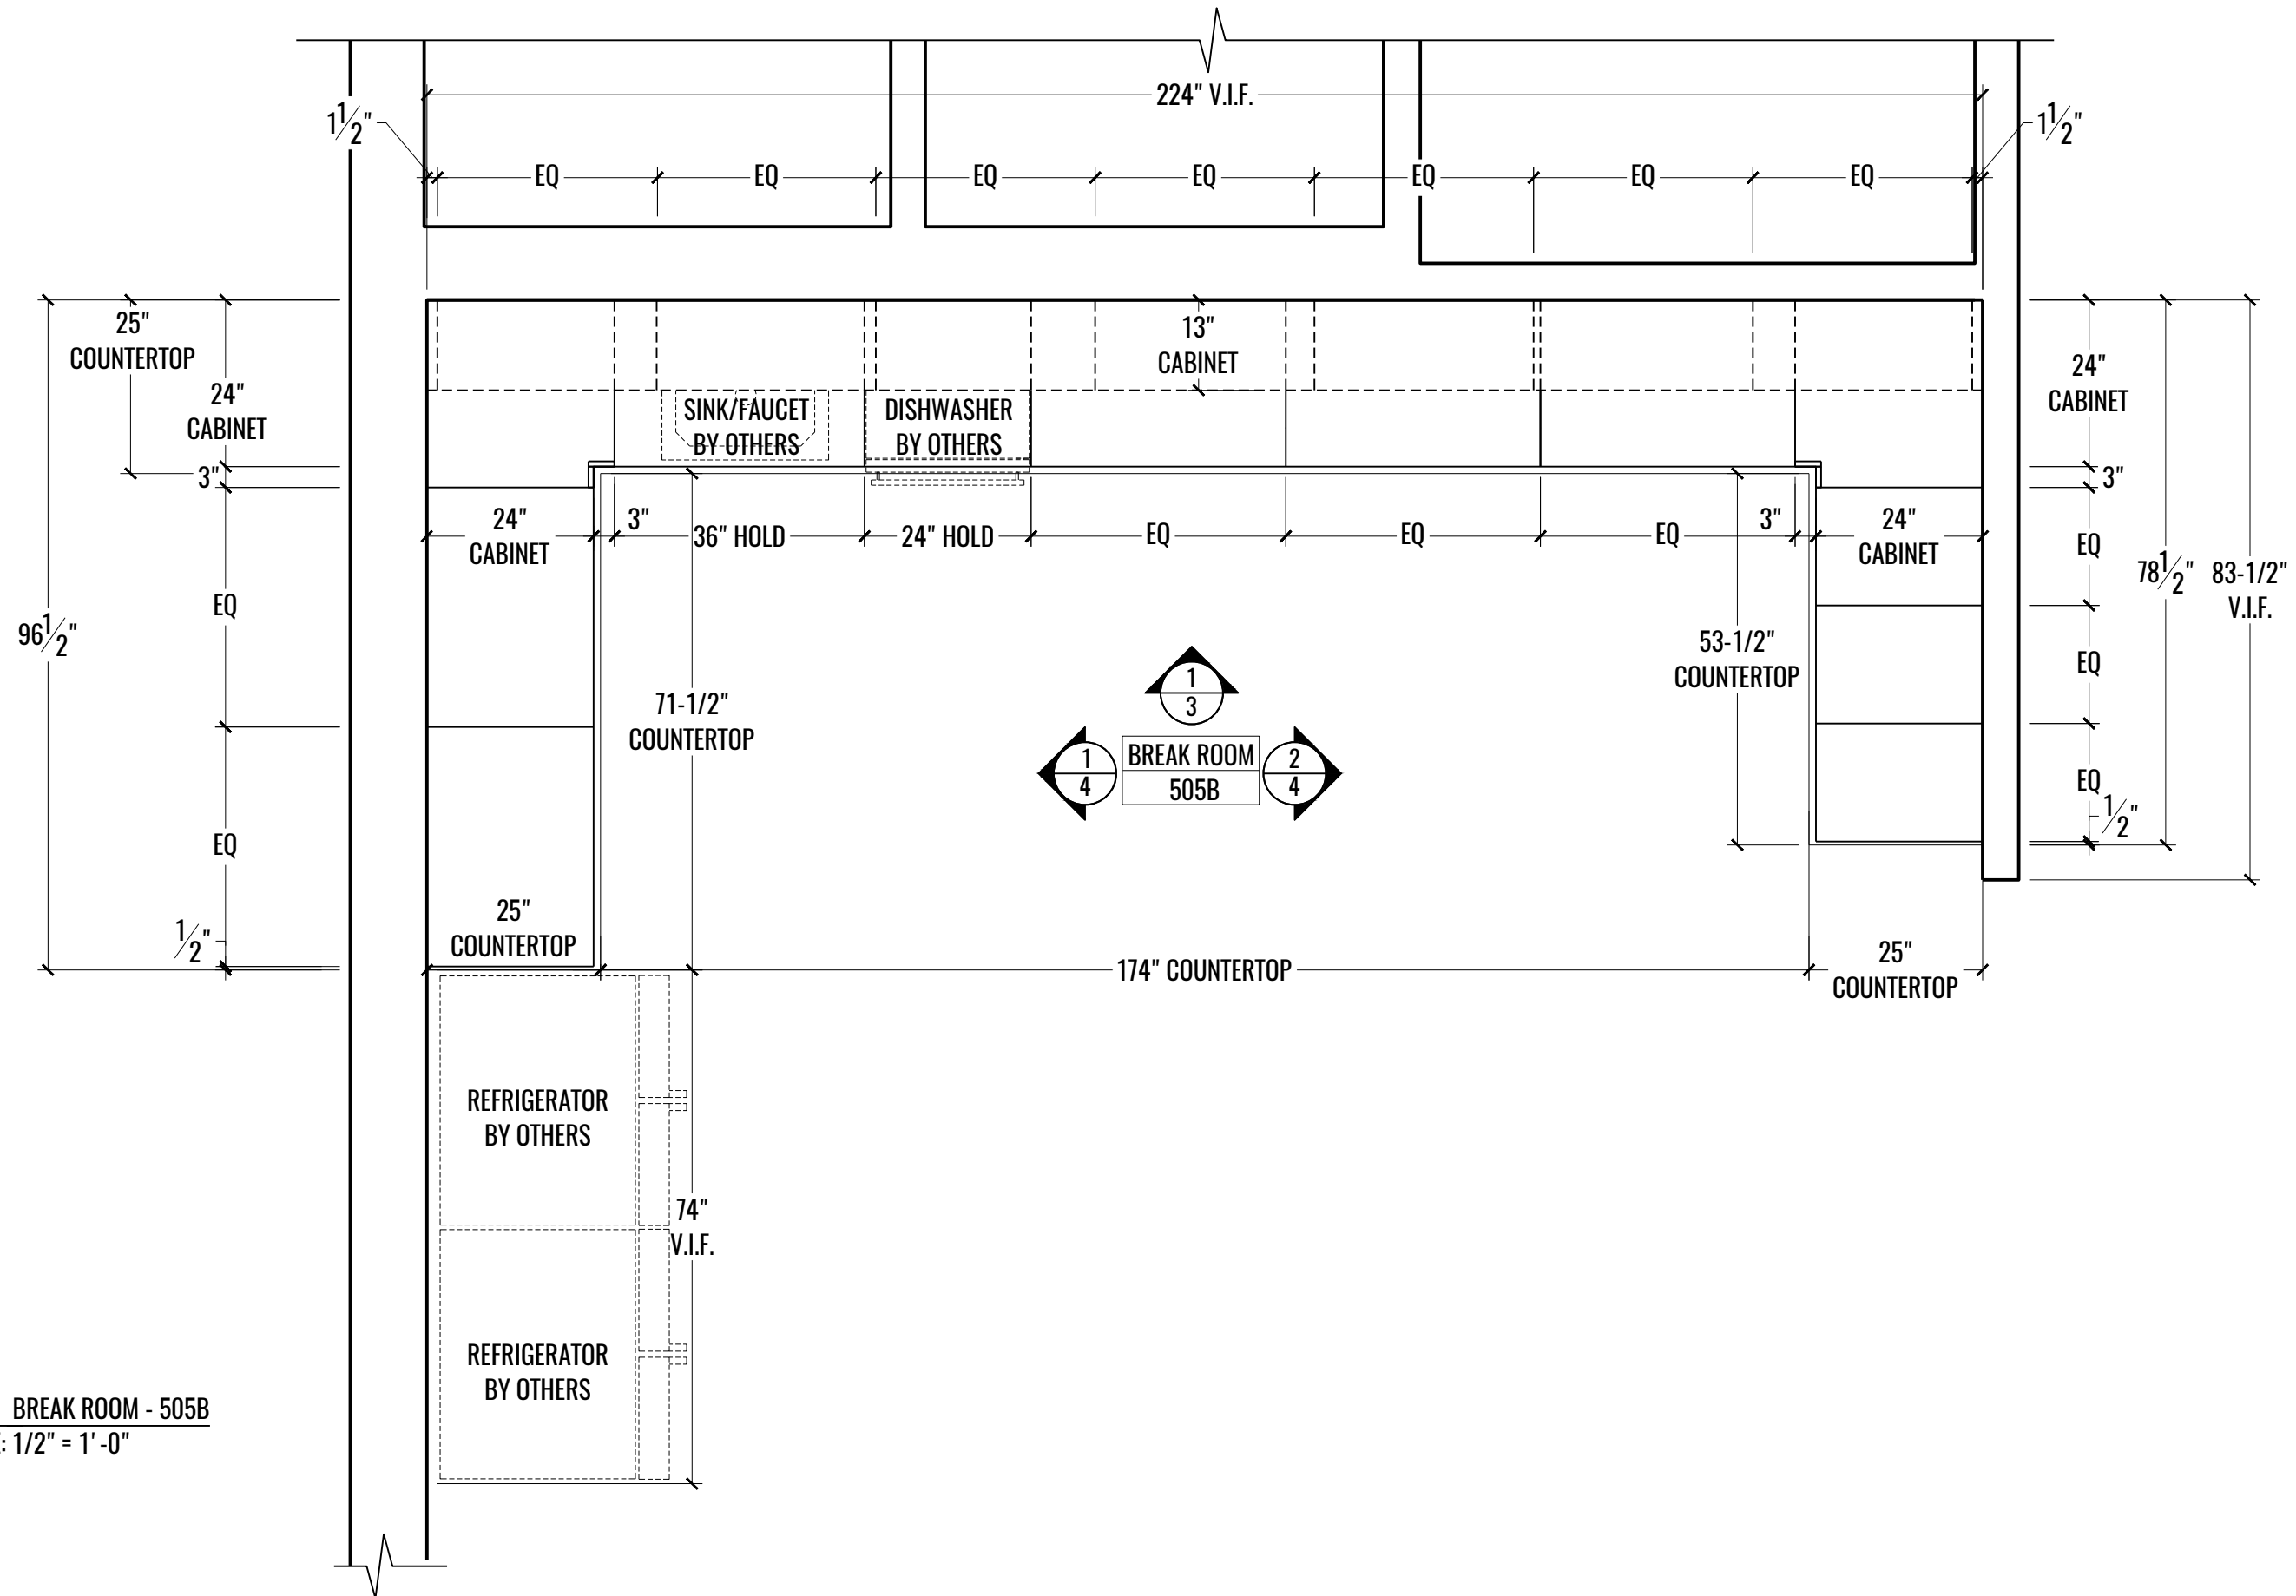


1 PLAN: BREAK ROOM - 505B
 2 SCALE: 1/2" = 1'-0"

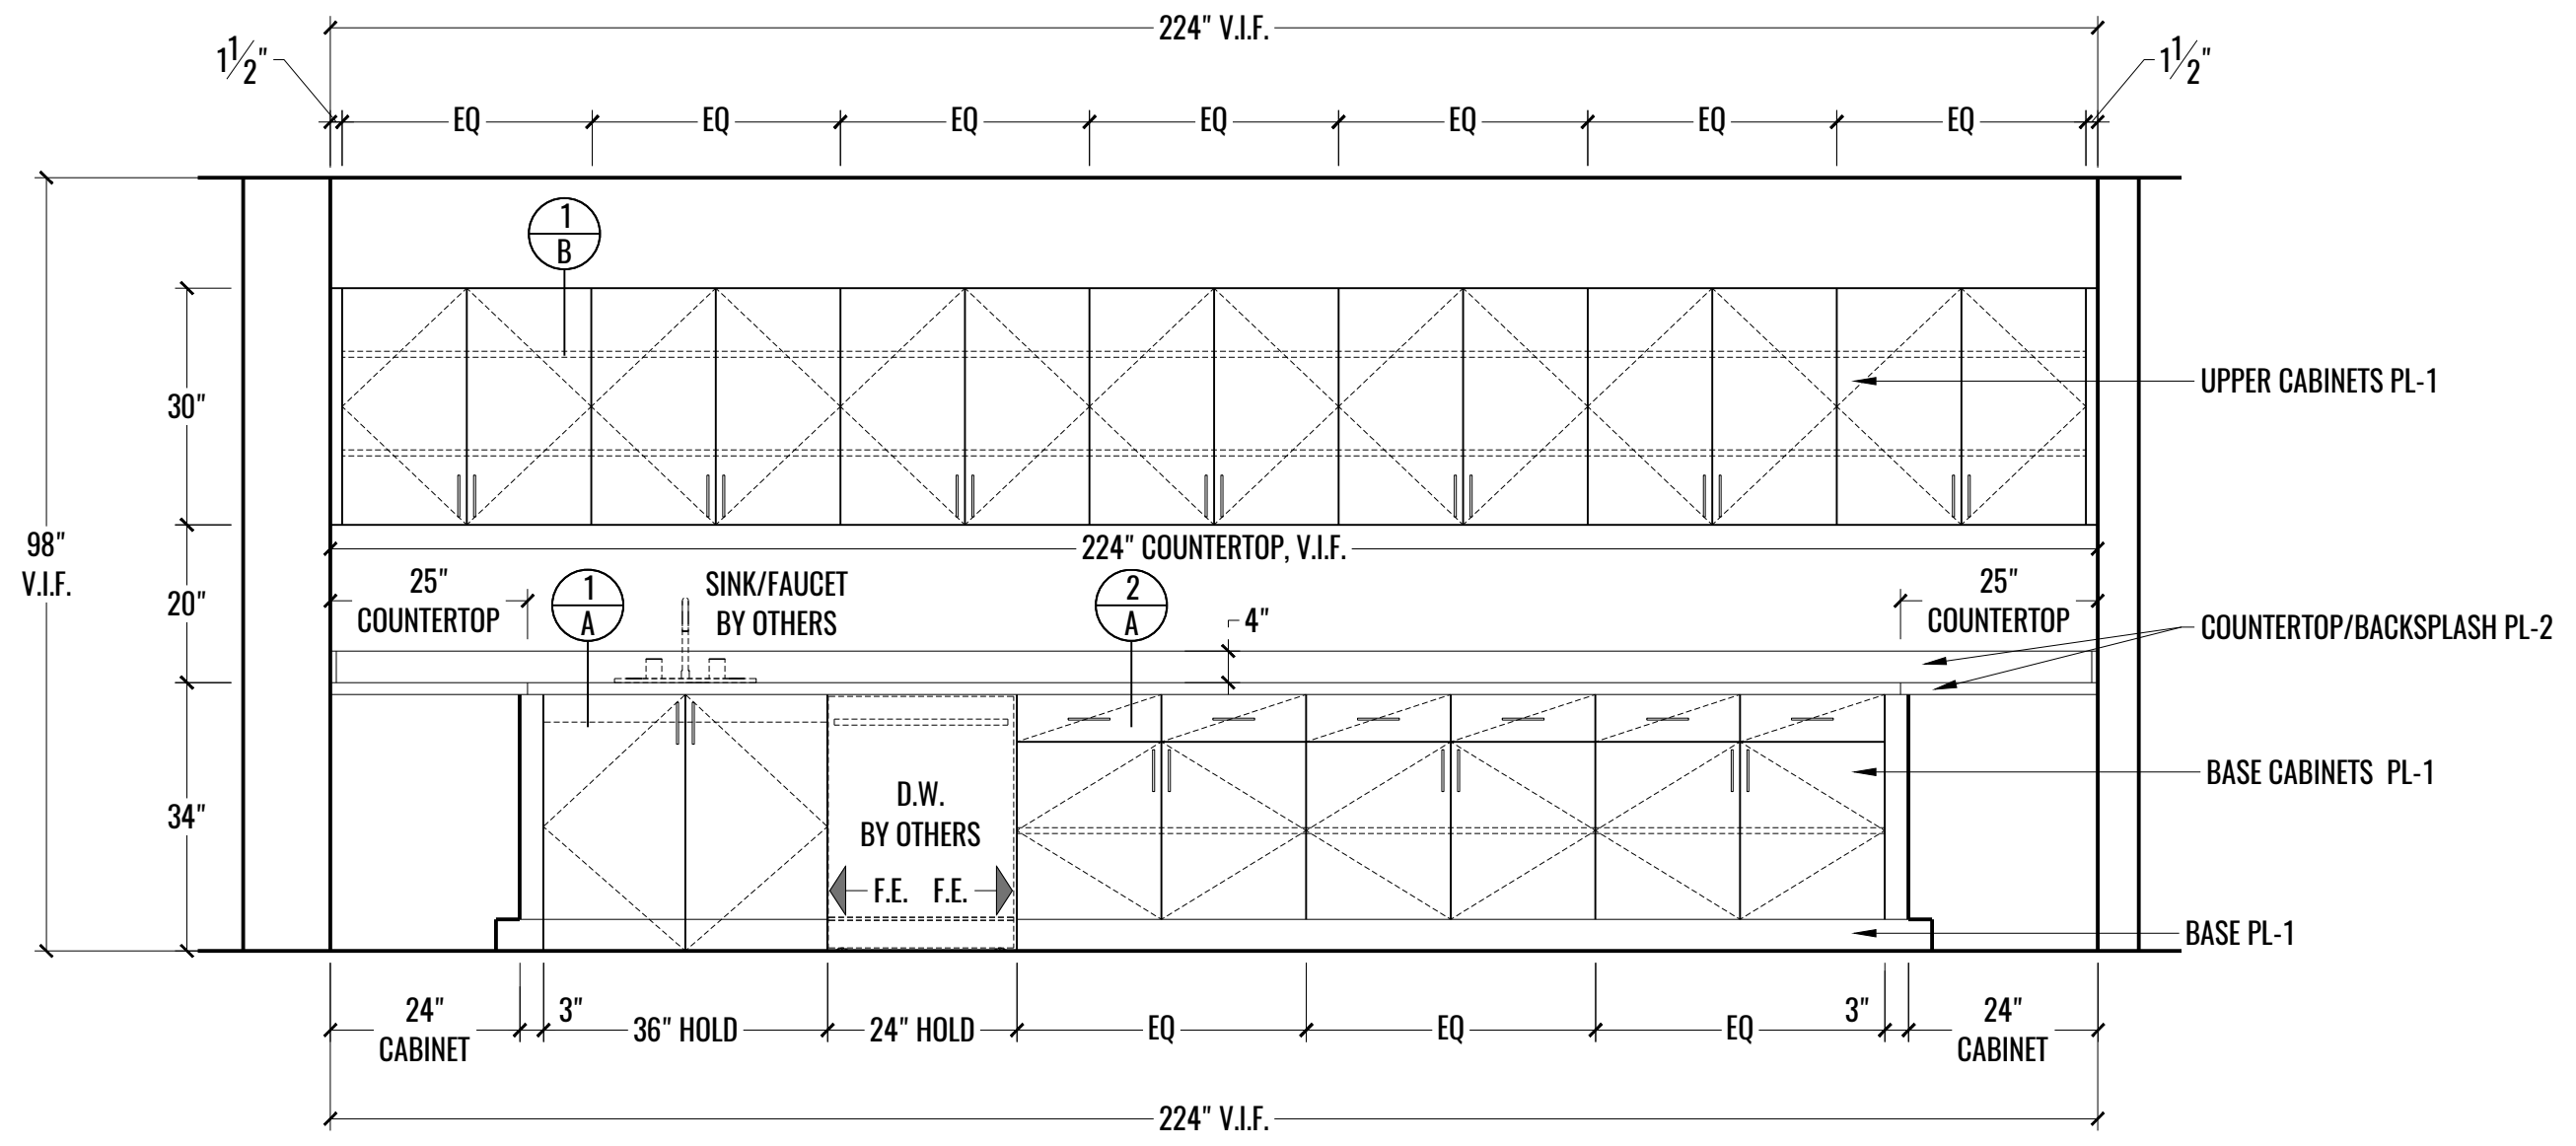


1 ELEVATION: BREAK ROOM - 505B
 3 SCALE: 1/2" = 1'-0"

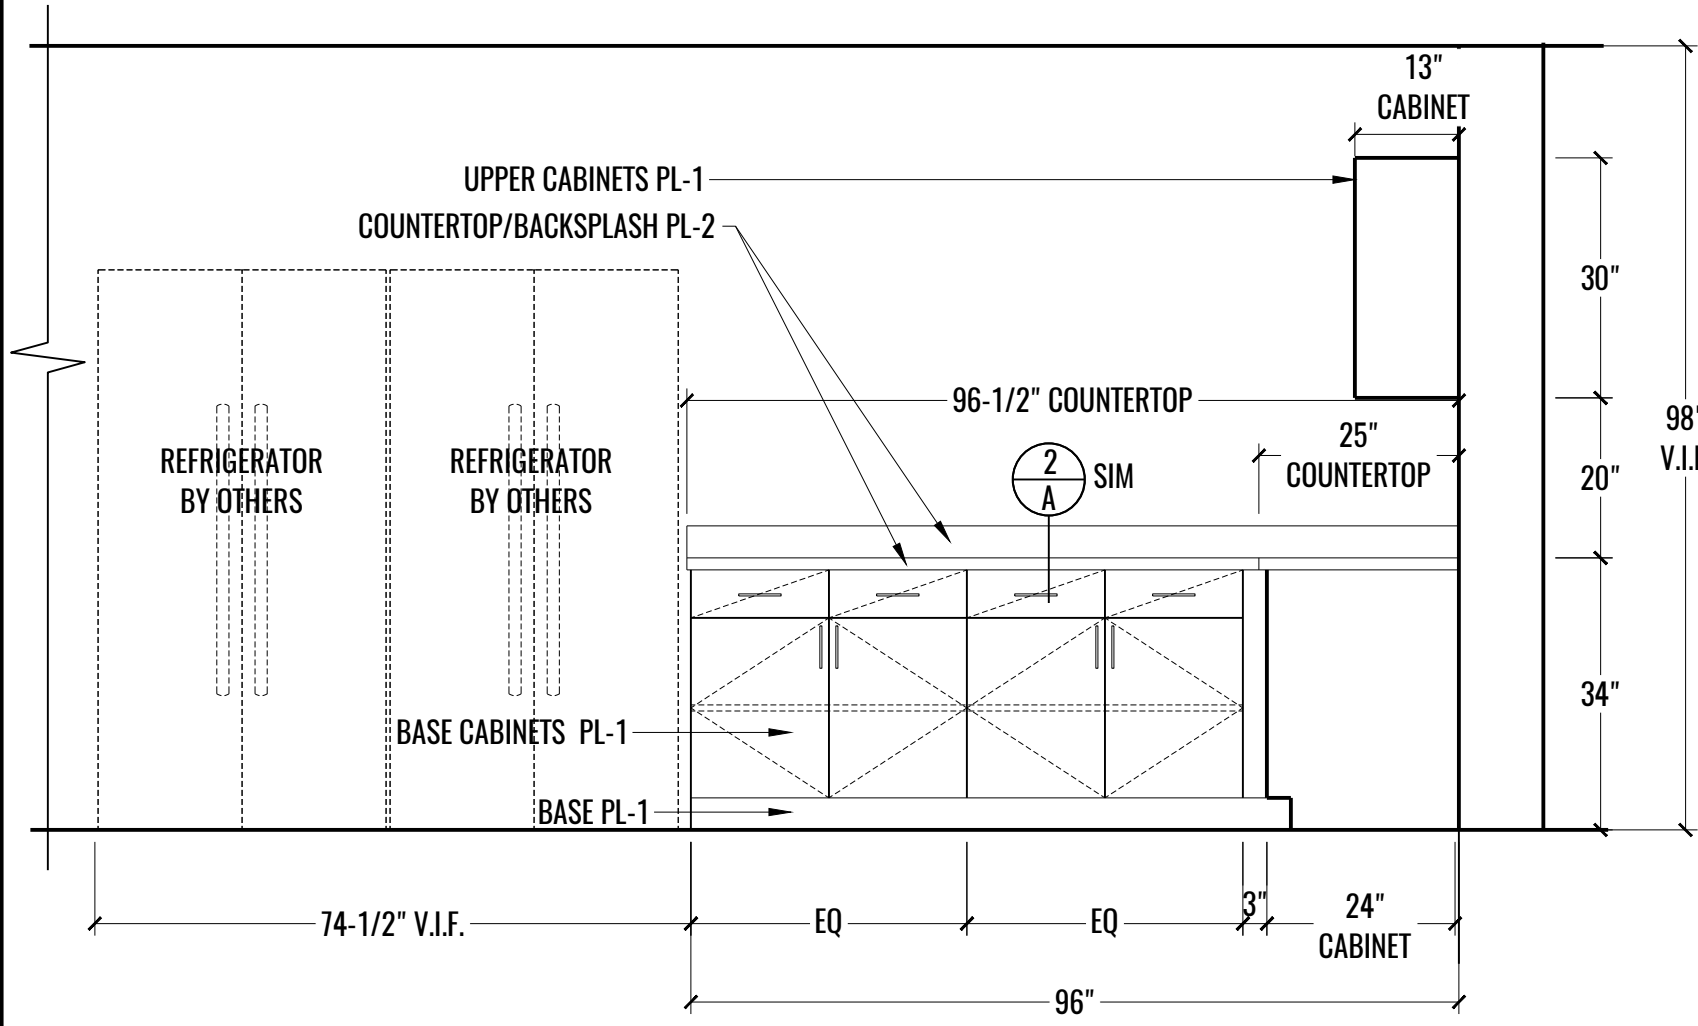


1
4 ELEVATION: BREAK ROOM - 505B
SCALE: 1/2" = 1'-0"

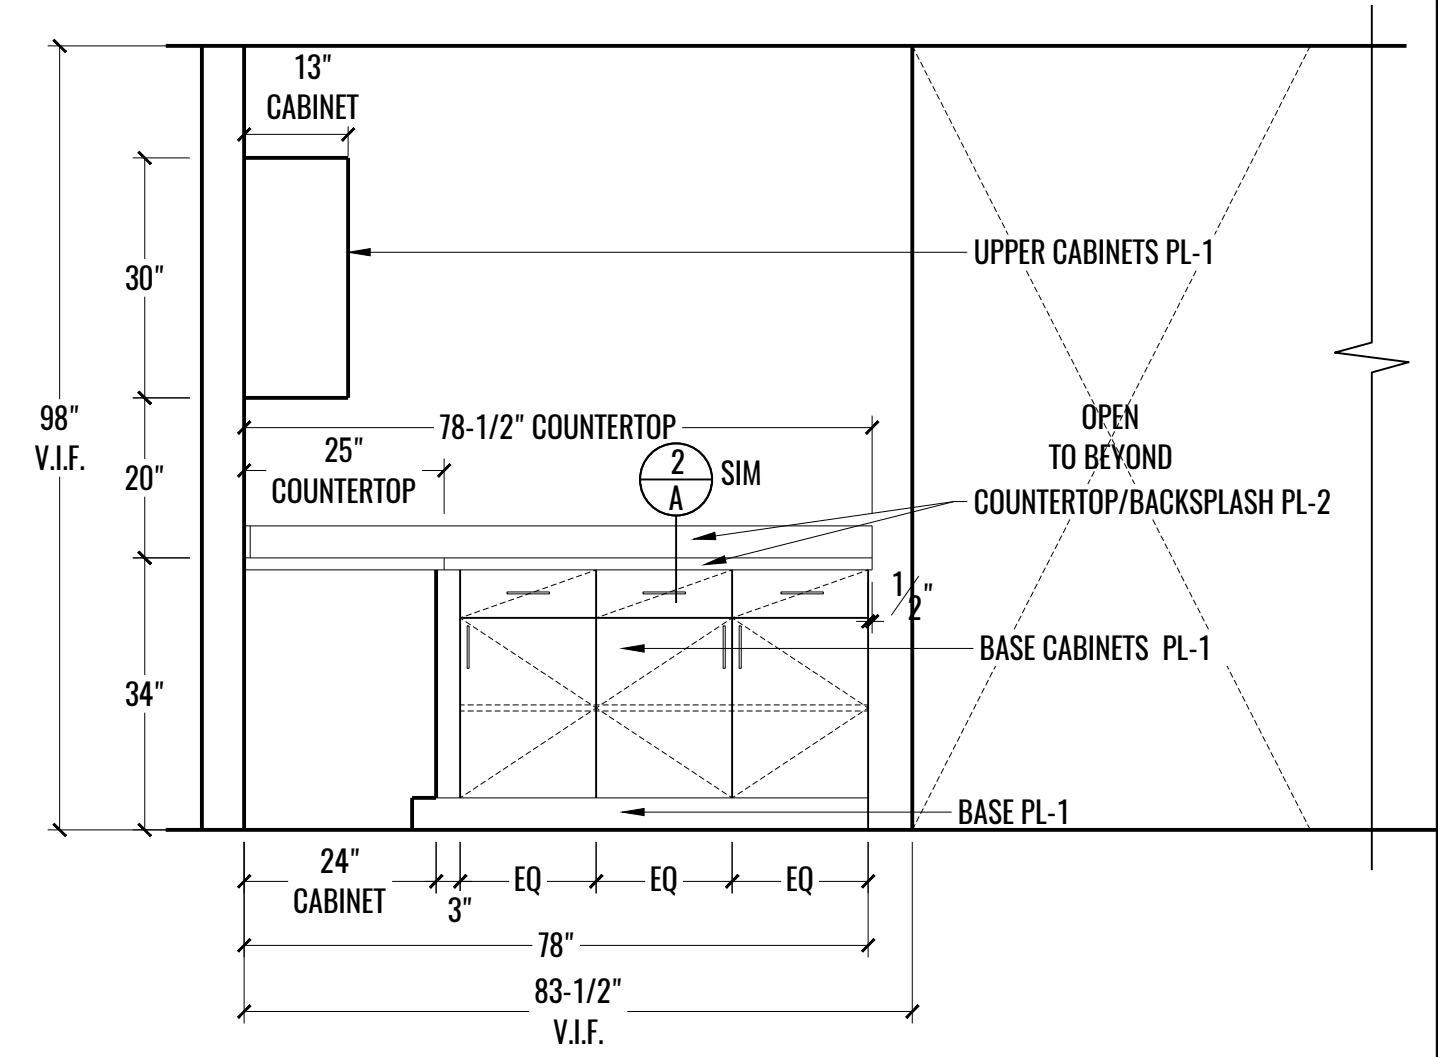


2
4 ELEVATION: BREAK ROOM - 505B
SCALE: 1/2" = 1'-0"

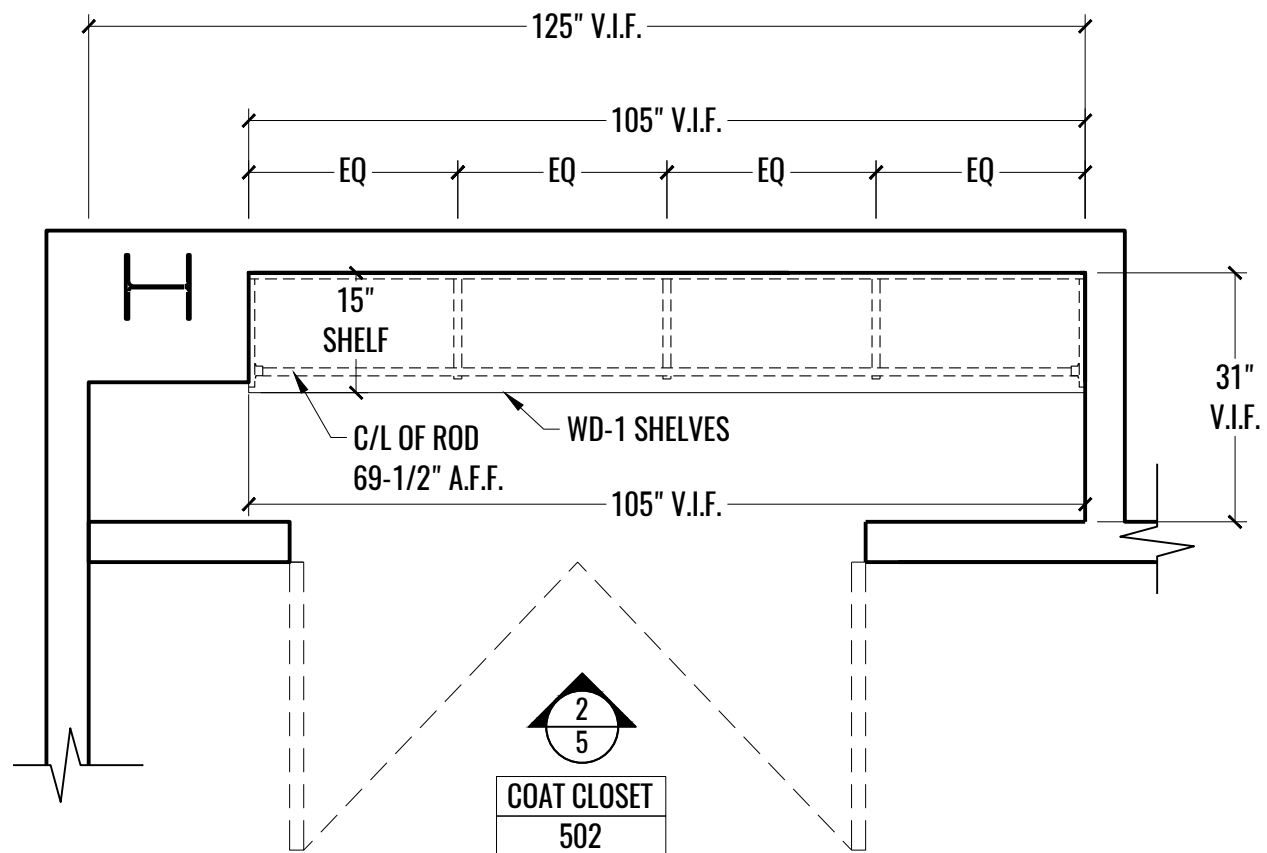


1 PLAN: COAT CLOSET - 502
5 SCALE: 1/2" = 1'-0"

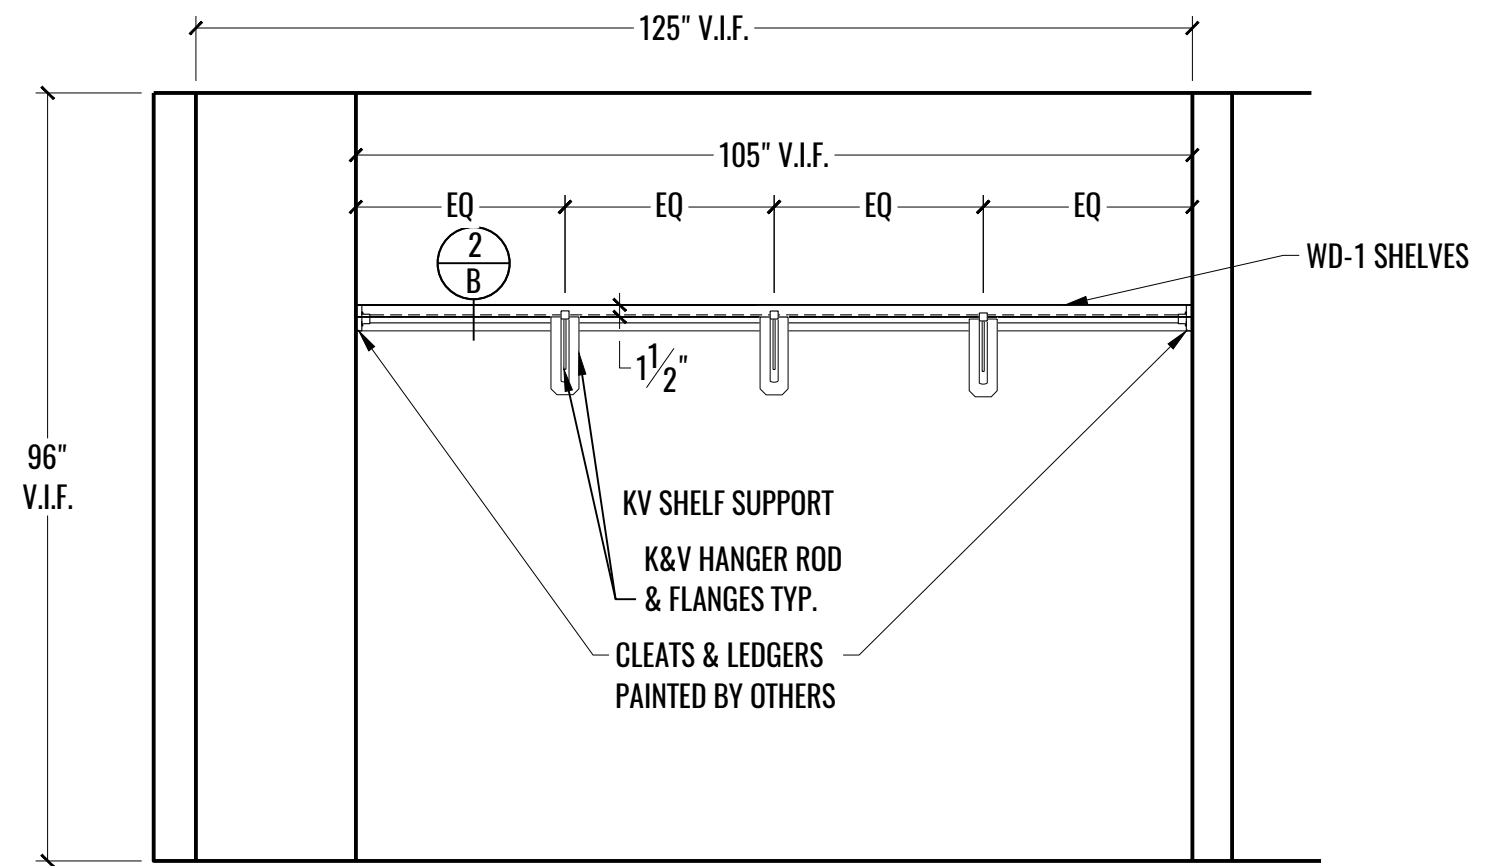


2 ELEVATION: COAT CLOSET - 502
5 SCALE: 1/2" = 1'-0"

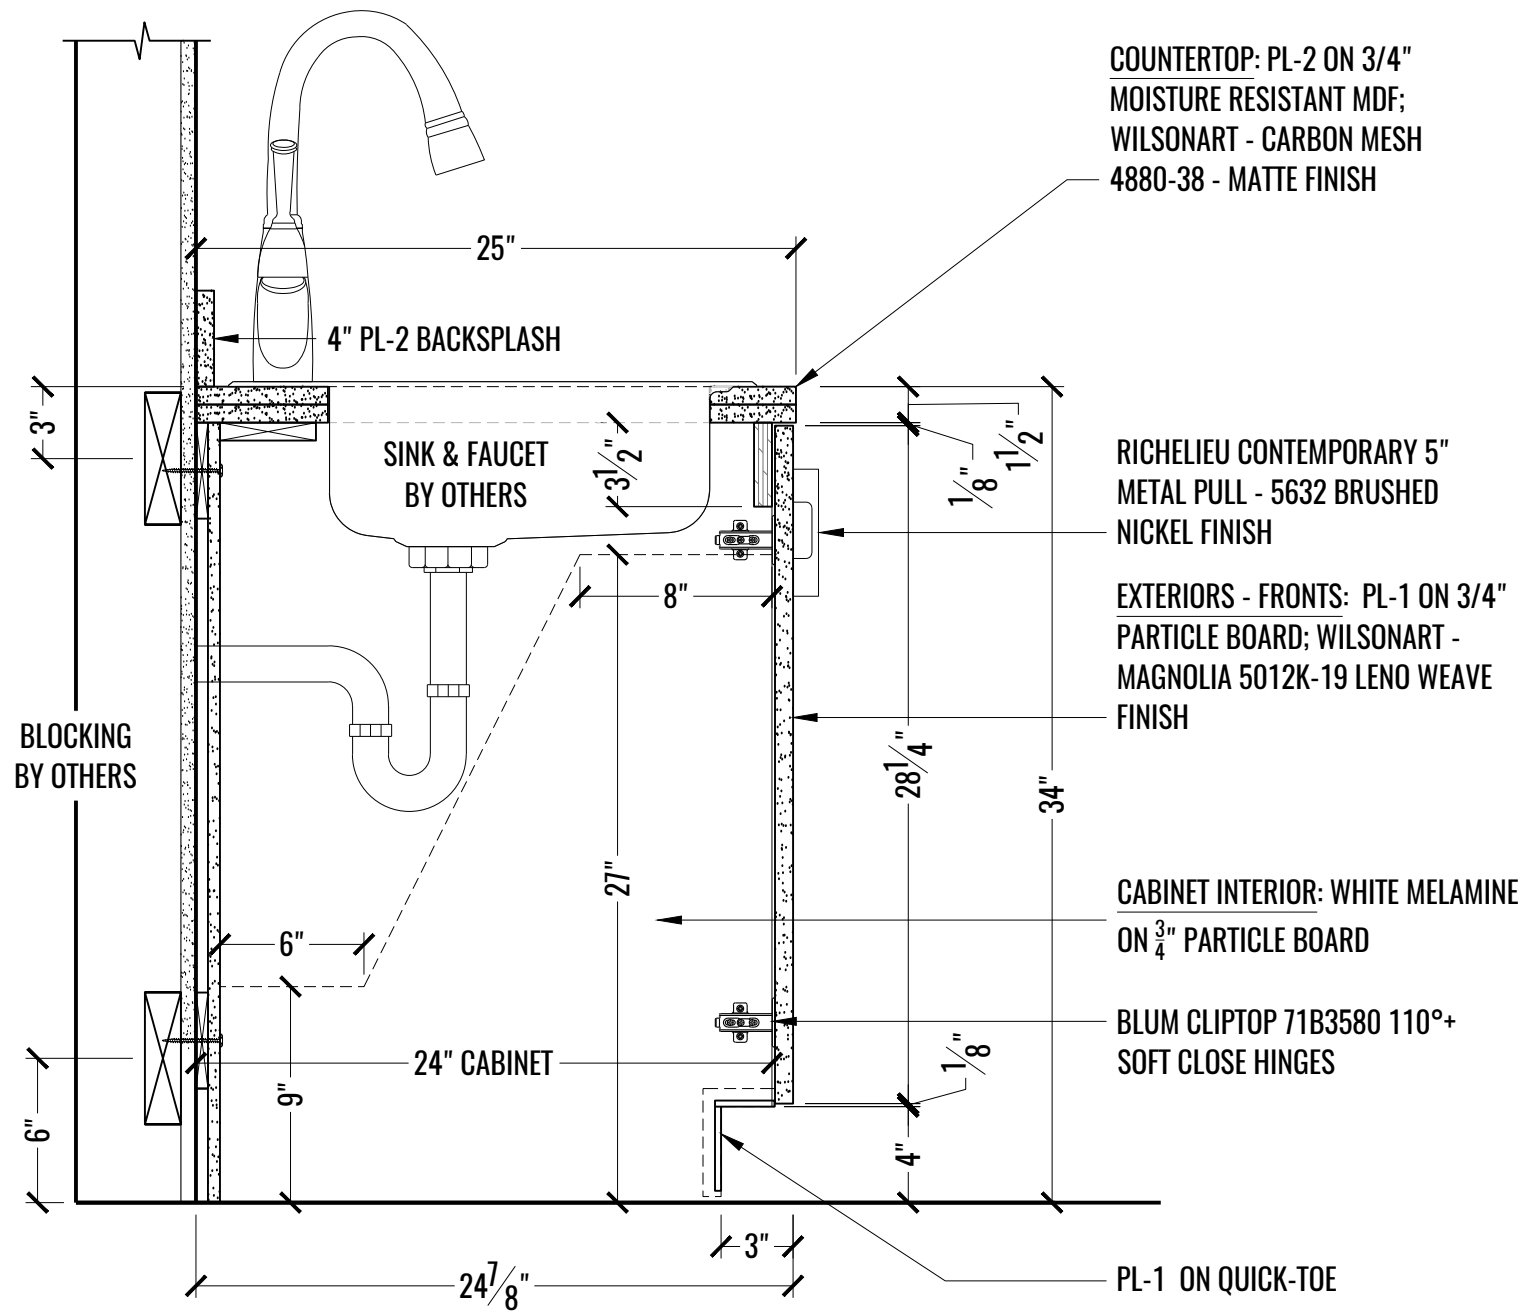


1 SECTION: SINAK @ BREAK ROOM - 505B
A SCALE: 1-1/2" = 1'-0"

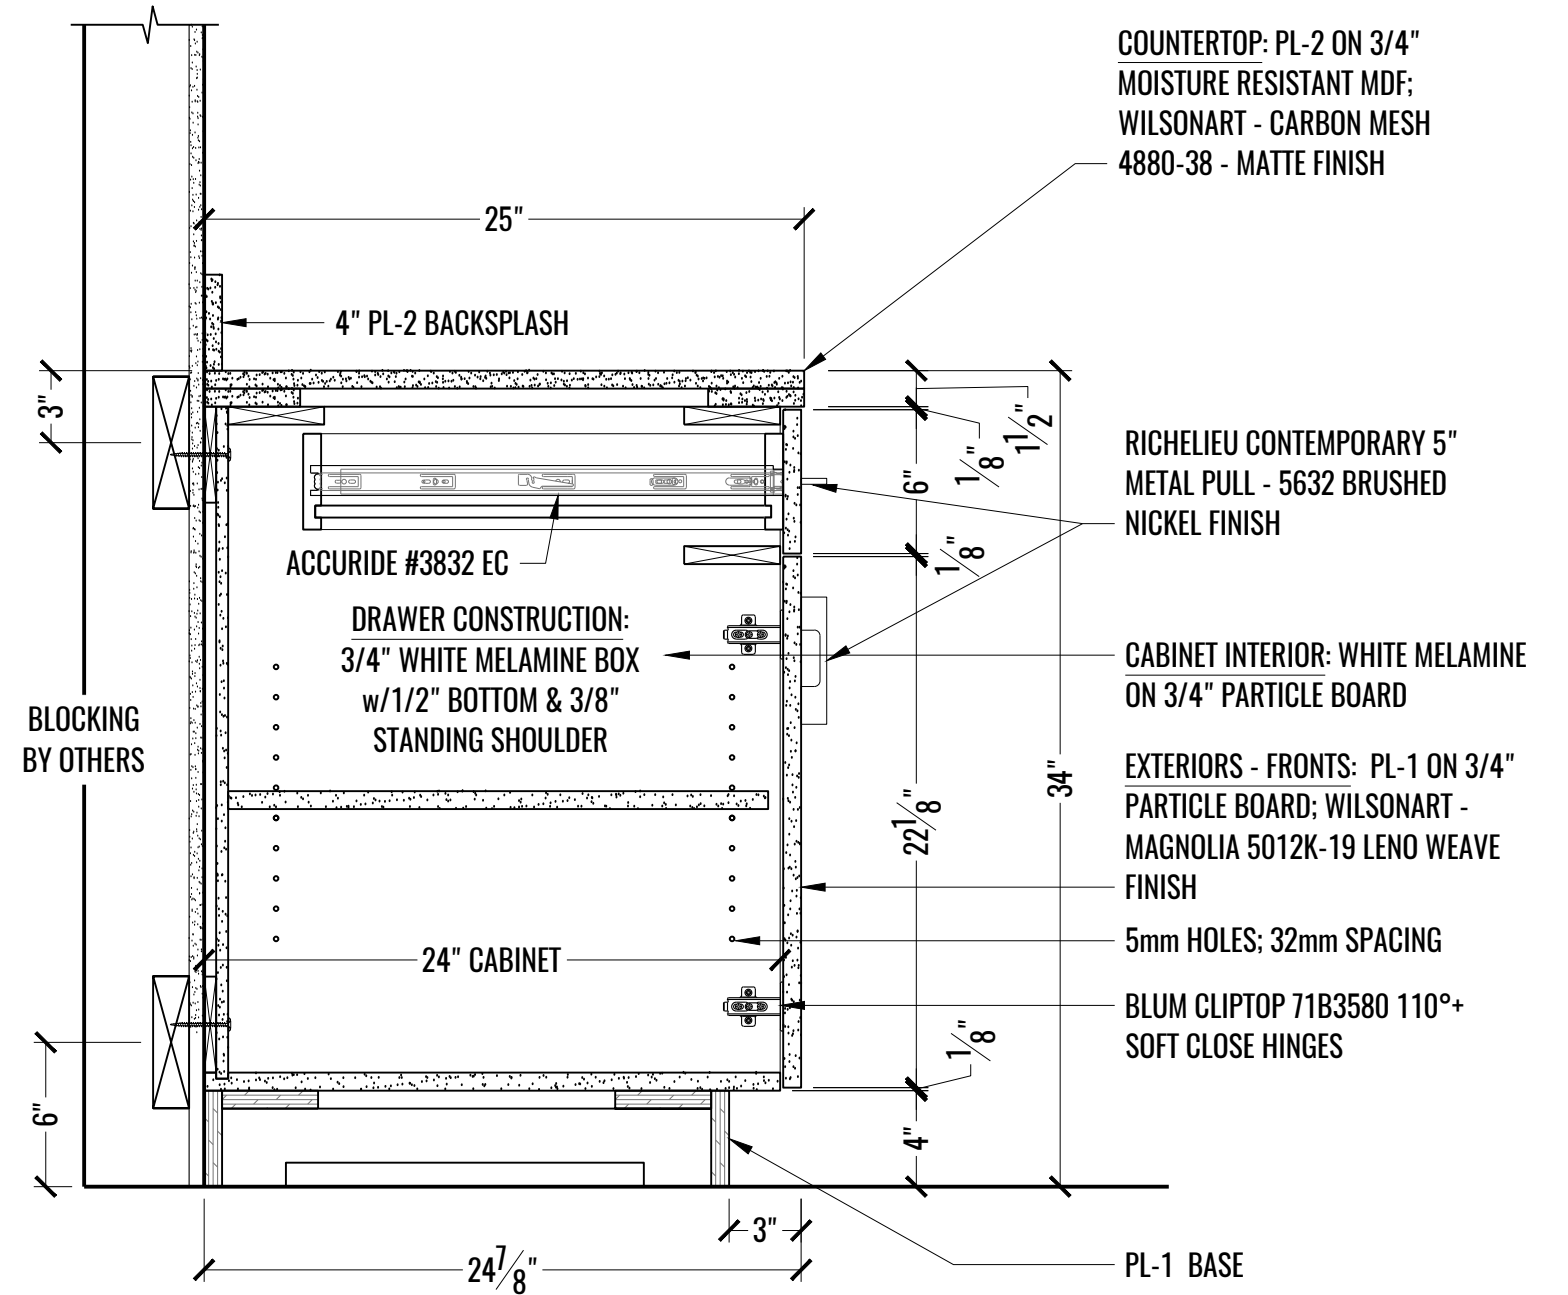

2 SECTION: BASE CABINET W/DRAWER - 505B
A SCALE: 1-1/2" = 1'-0"

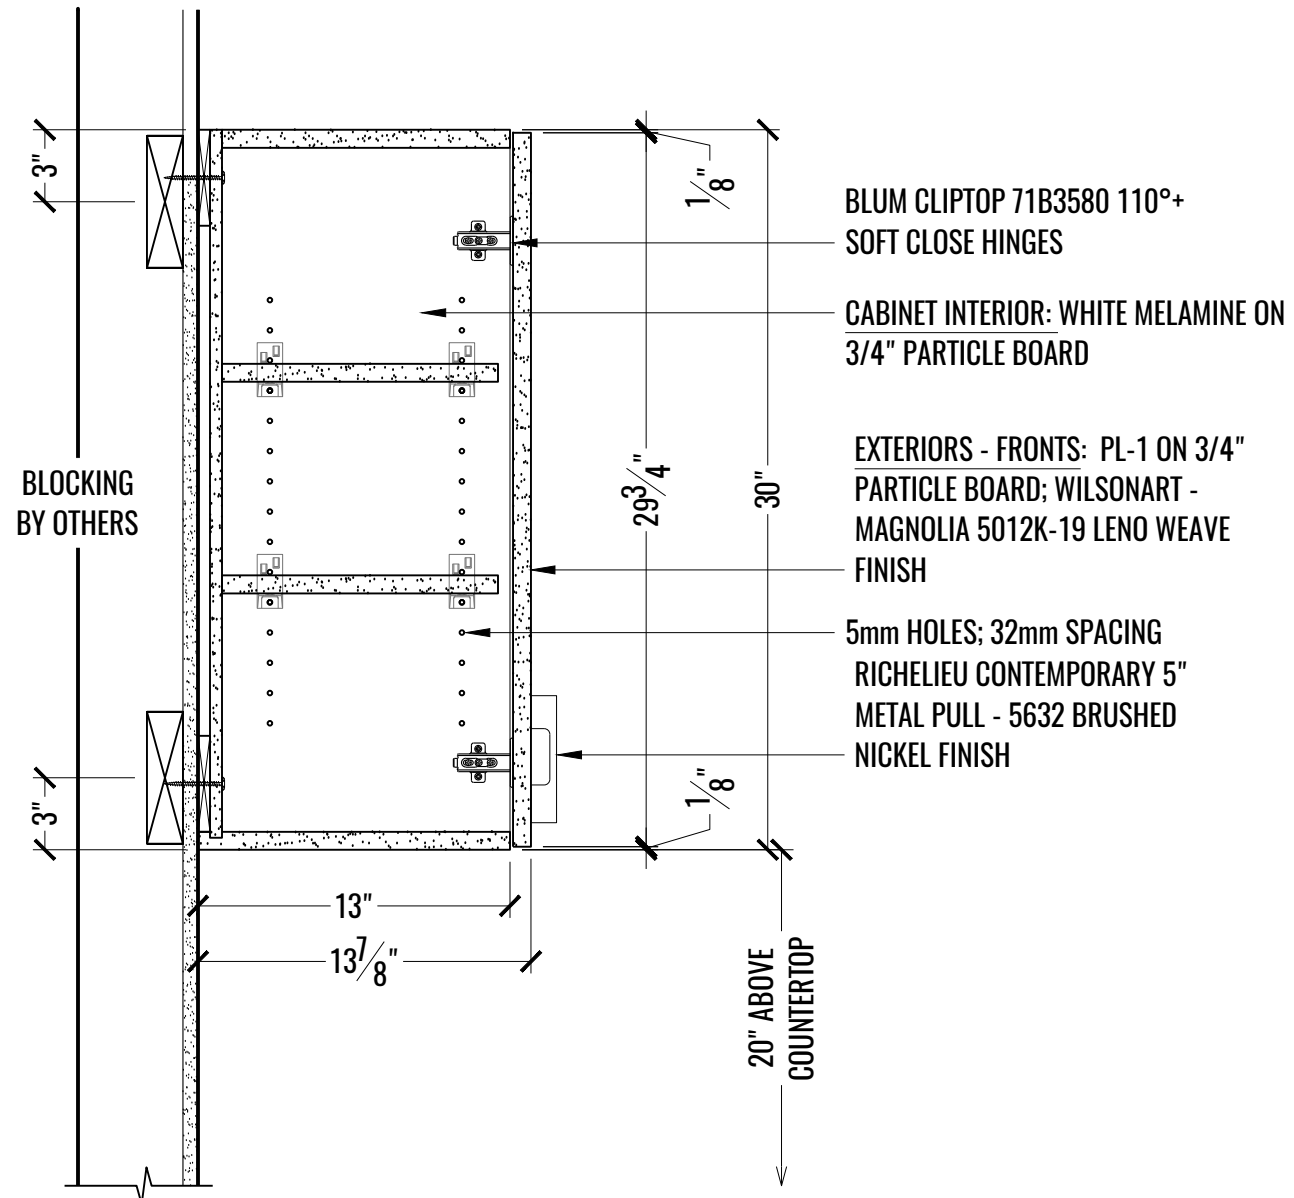

1 SECTION: UPPER CABINETS @ BREAK ROOM - 505B
B SCALE: 1-1/2" = 1'-0"

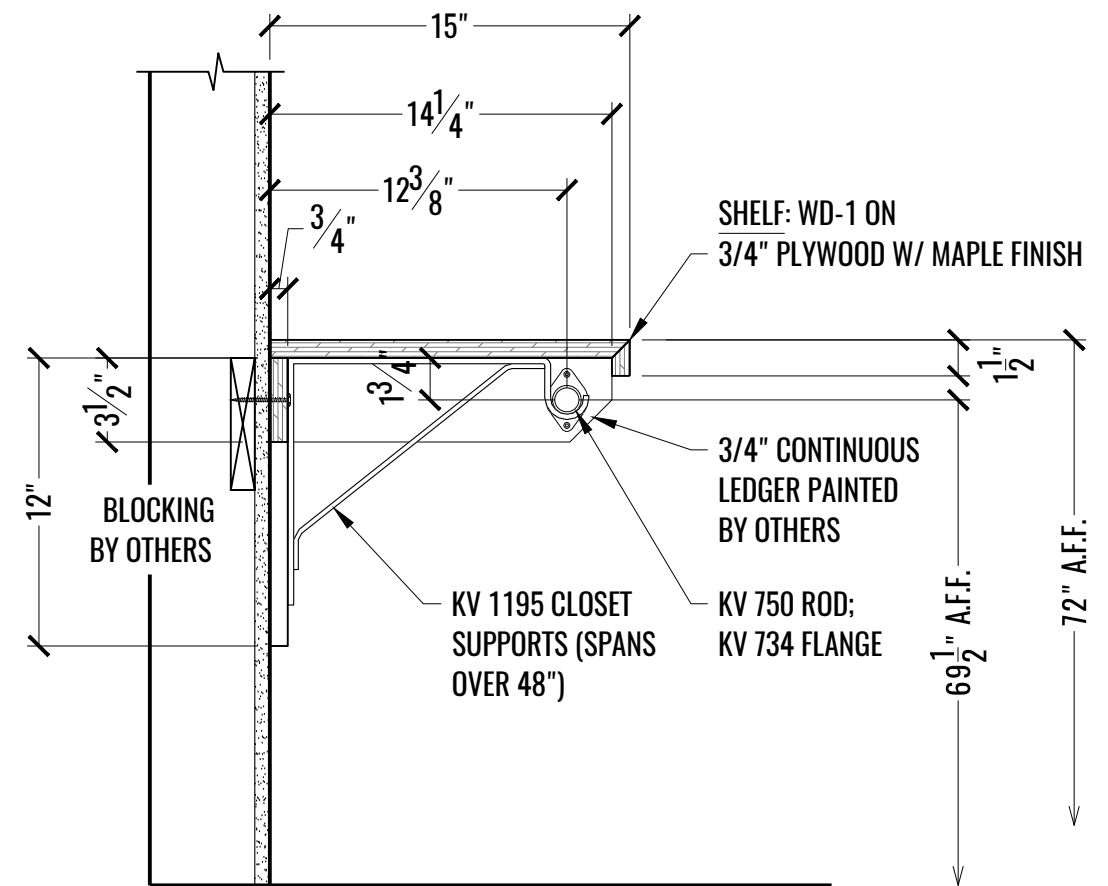

2 SECTION: POLE/SHELF @ COAT CLOSET - 502
B SCALE: 1-1/2" = 1'-0"