
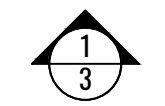



1 PLAN: PROJECT SCOPE - SECOND FLOOR
 1 SCALE: NOT TO SCALE

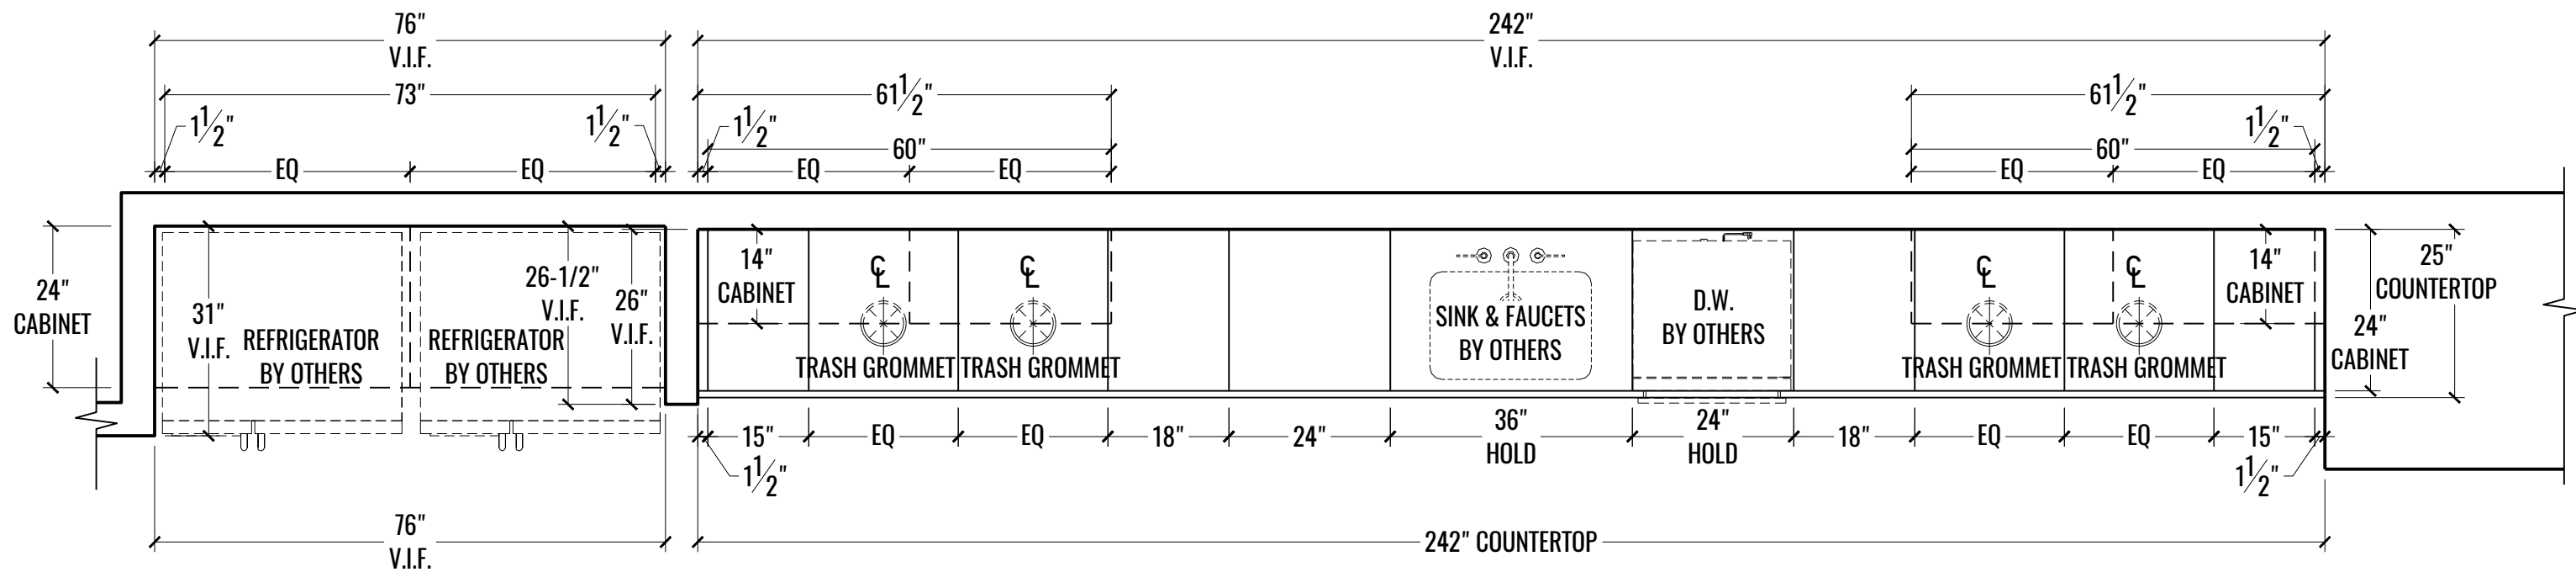


CAFE KITCHEN
205

1 PLAN: CAFE KITCHEN - 205
2 SCALE: 1/2" = 1'-0"


DRAWING NUMBER
MW2

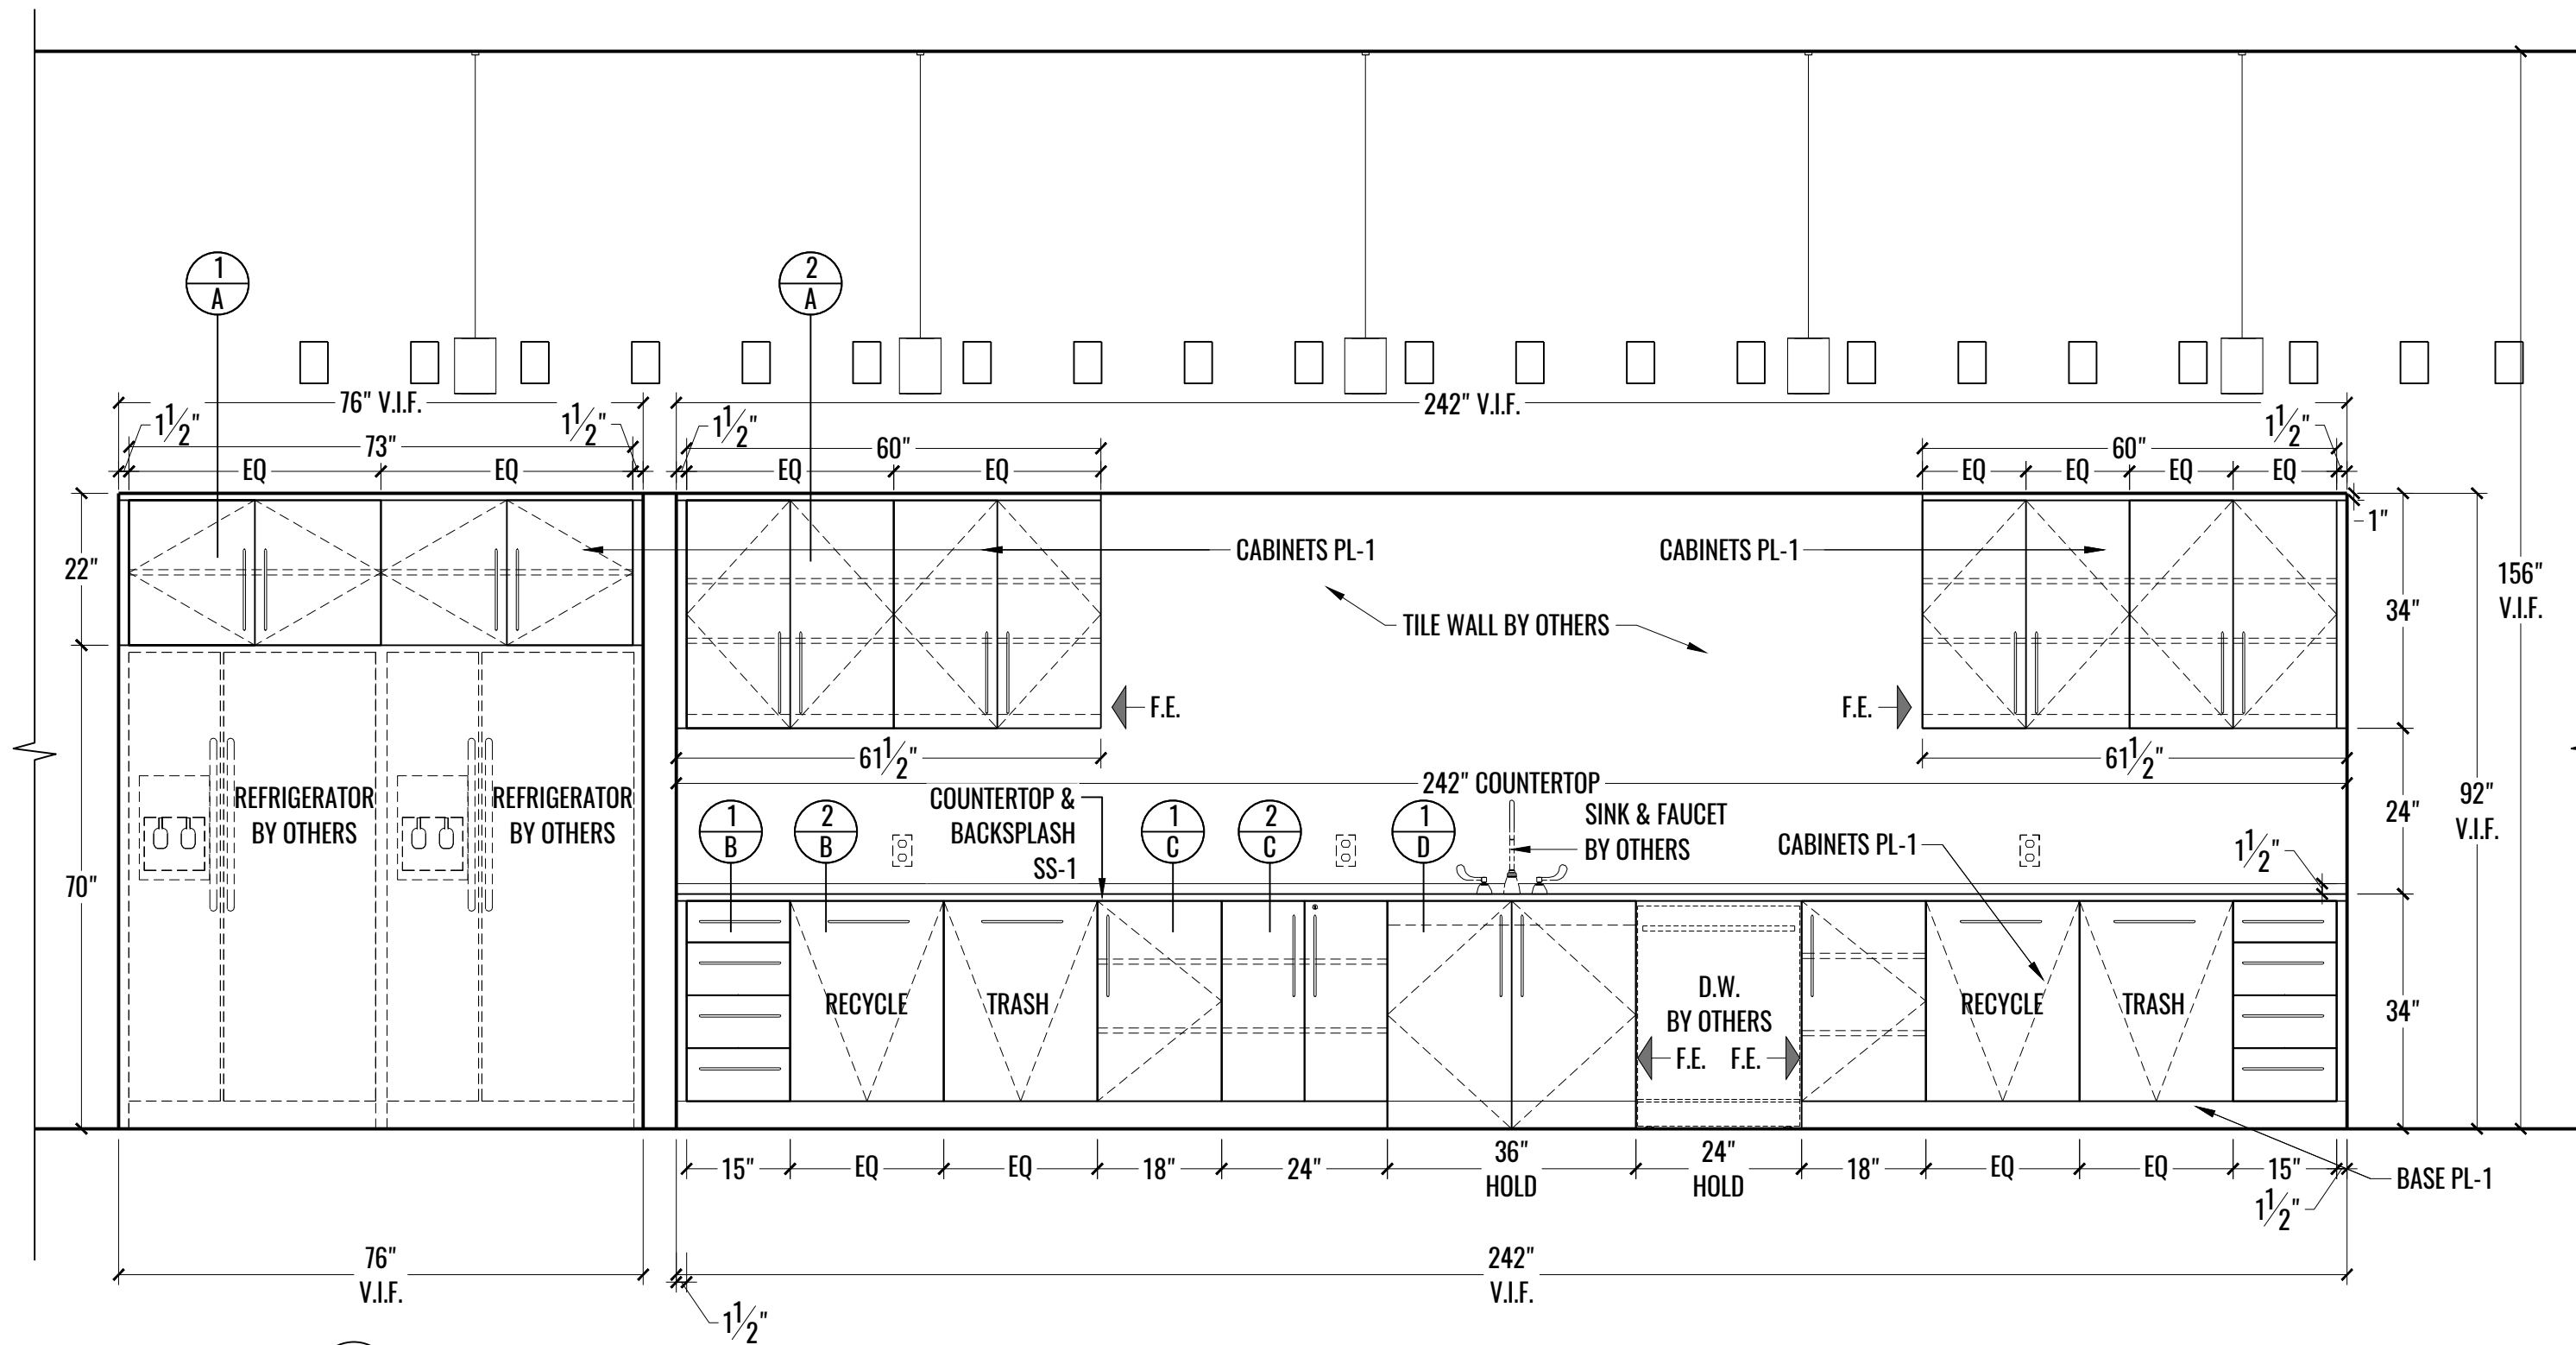


1 ELEVATION: CAFE KITCHEN - 205
 3 SCALE: 1/2" = 1'-0"

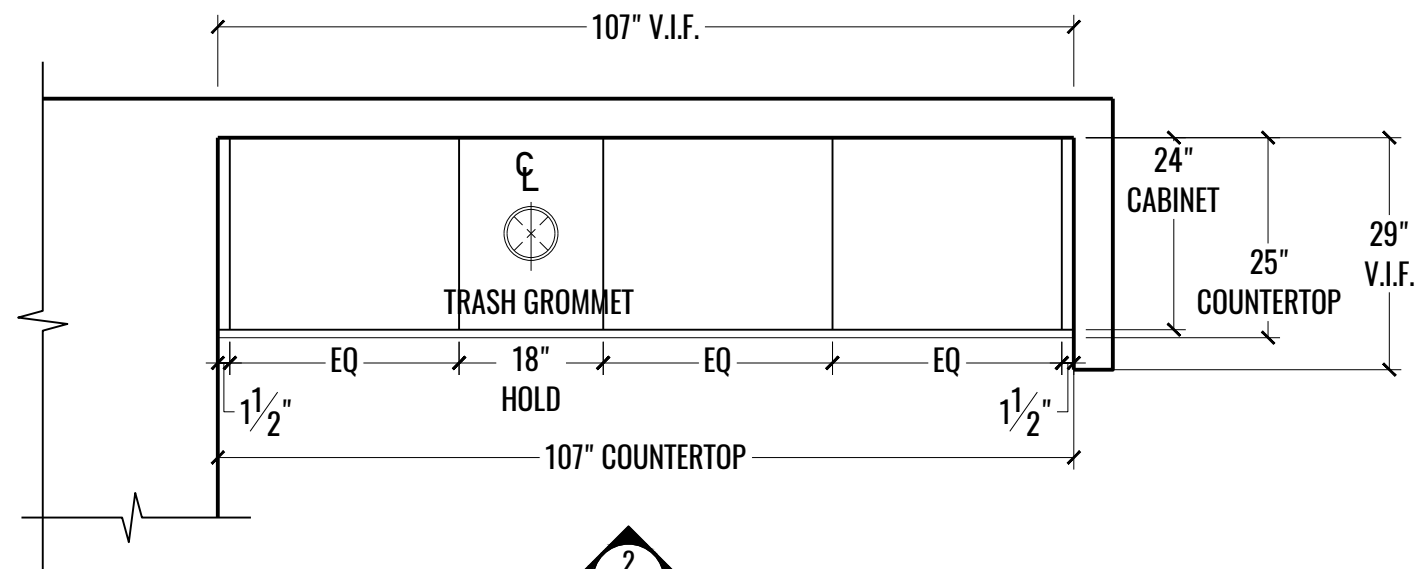


1 PLAN: CAFE SIDE BAR - 205
4 SCALE: 1/2" = 1'-0"

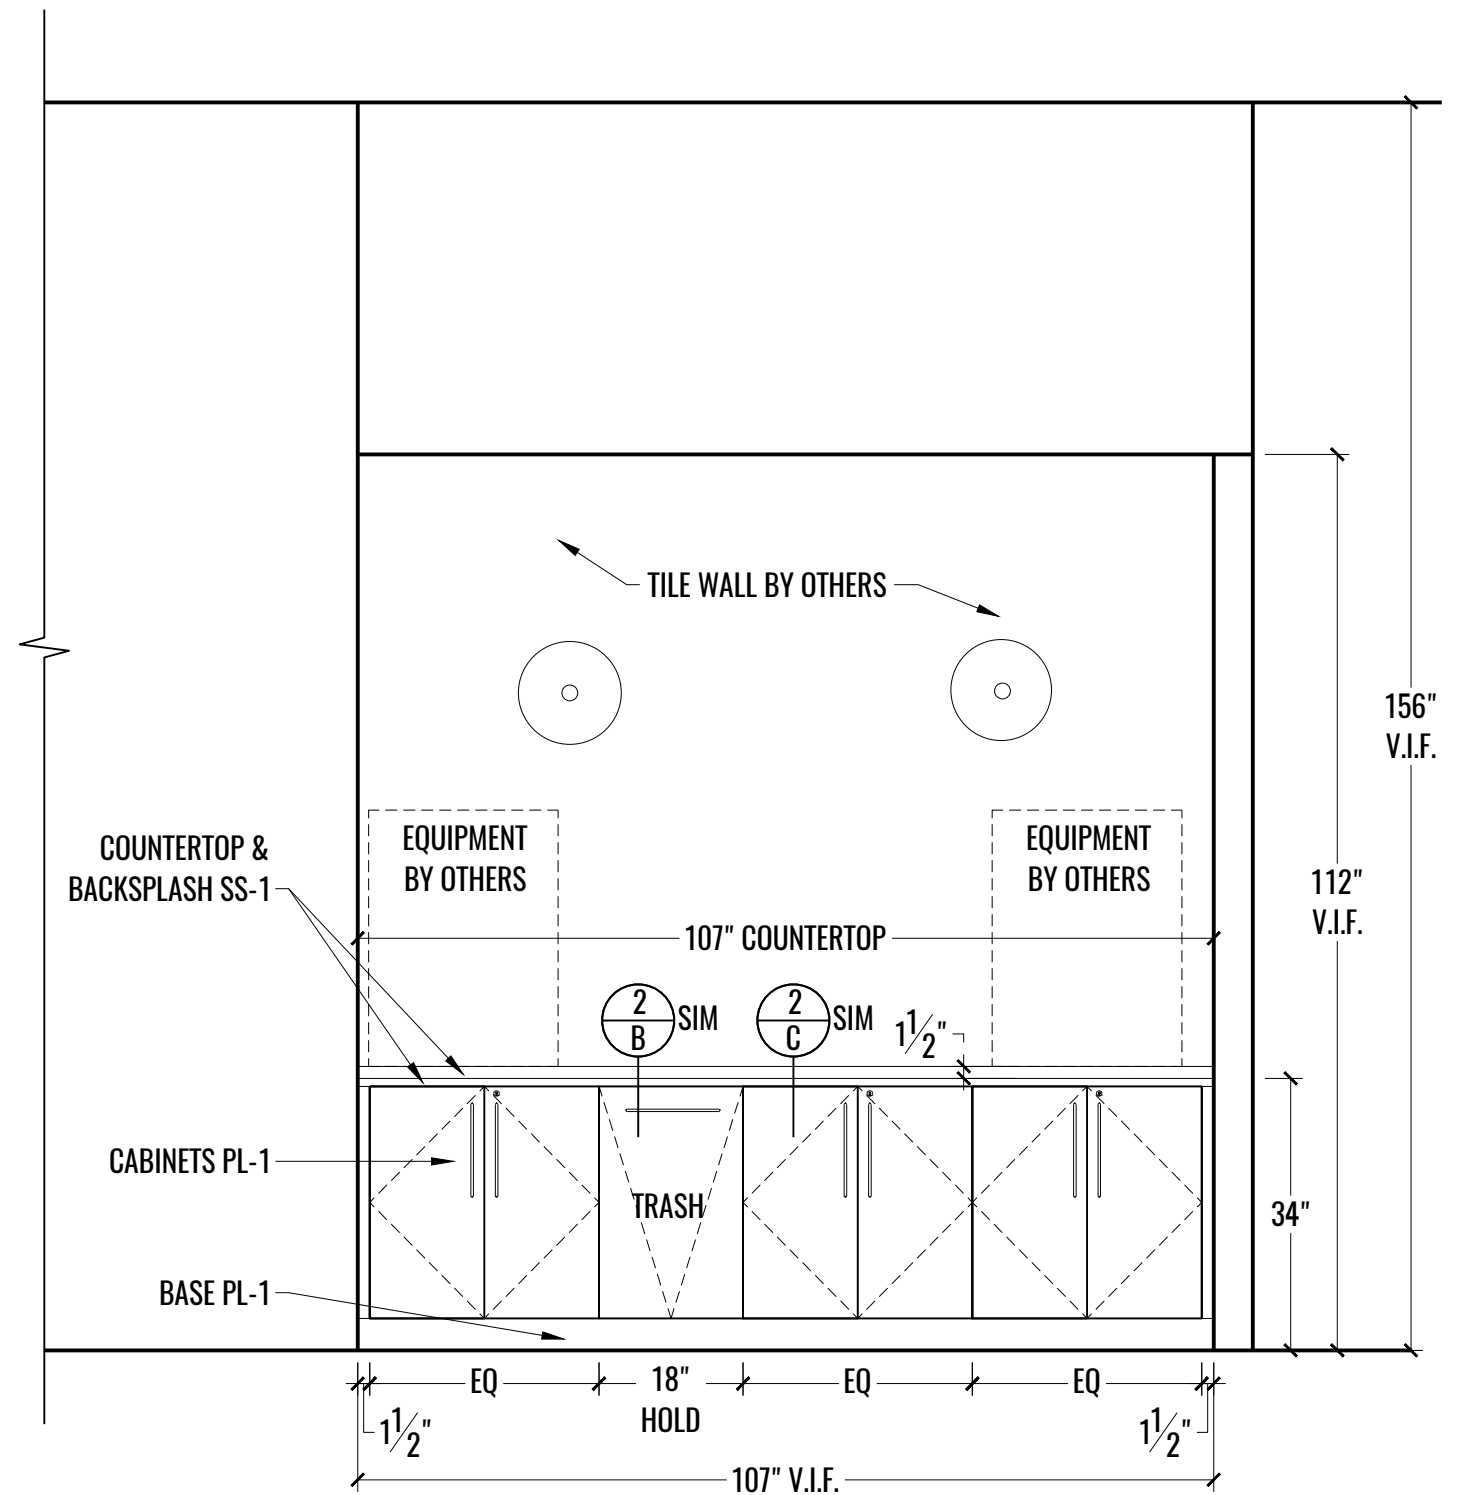


2 ELEVATION: CAFE SIDE BAR - 205
4 SCALE: 1/2" = 1'-0"

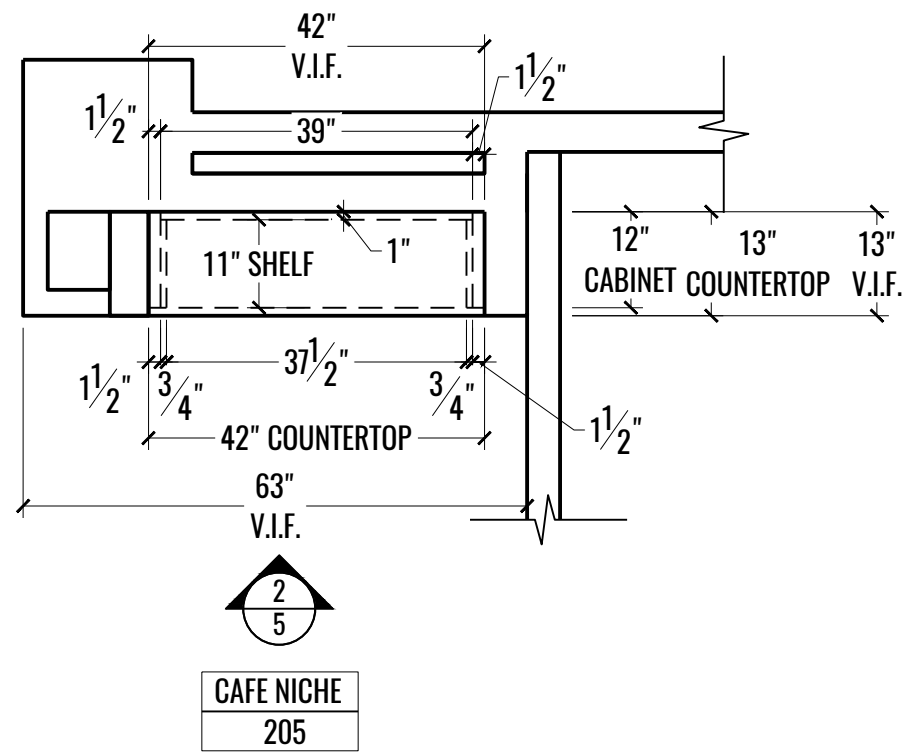


1 PLAN: CAFE NICHE TALL CABINET - 205
 5 SCALE: 1/2" = 1'-0"

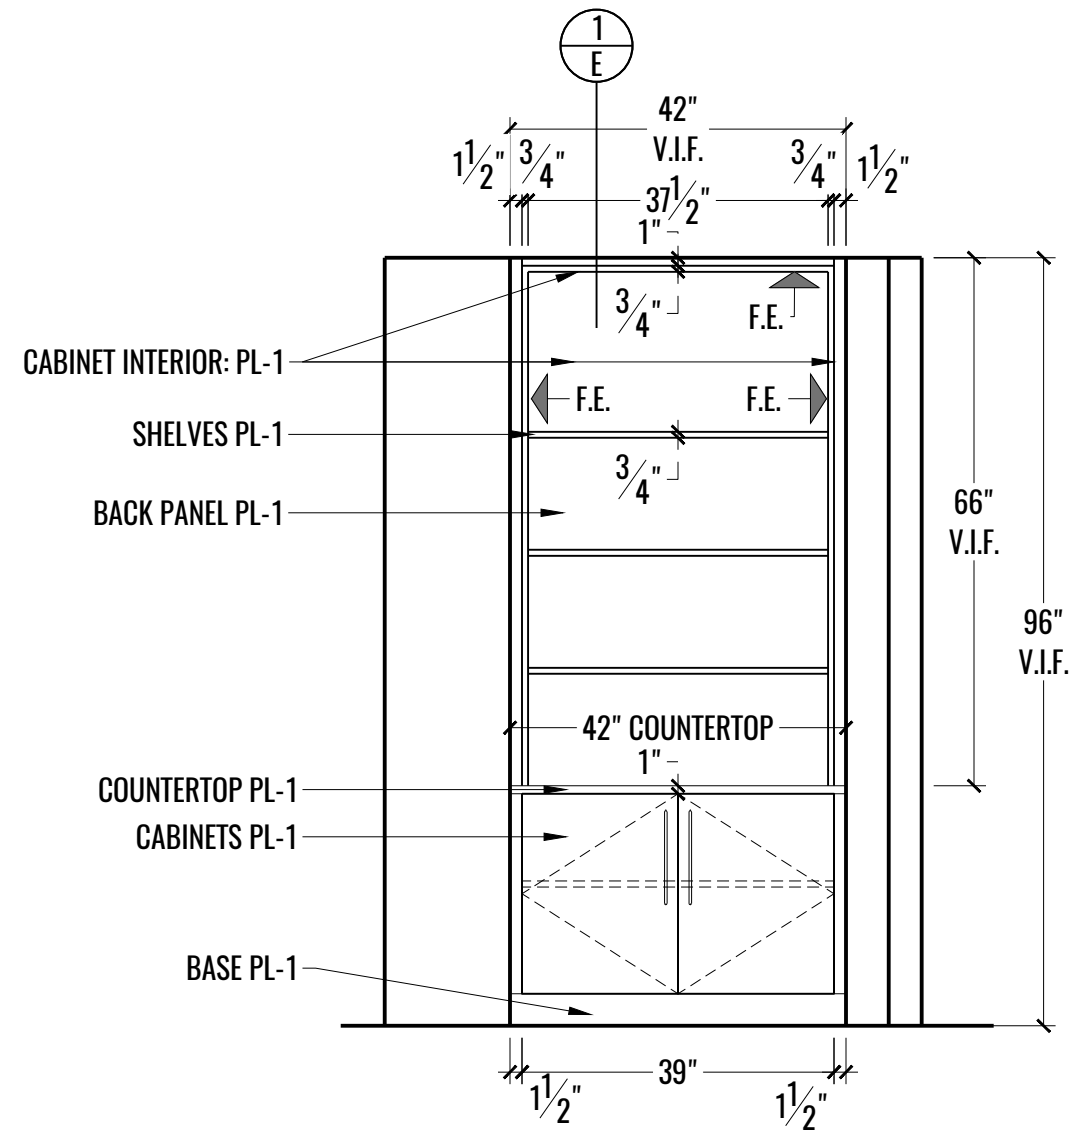


2 ELEVATION: CAFE NICHE TALL CABINET - 205
 5 SCALE: 1/2" = 1'-0"

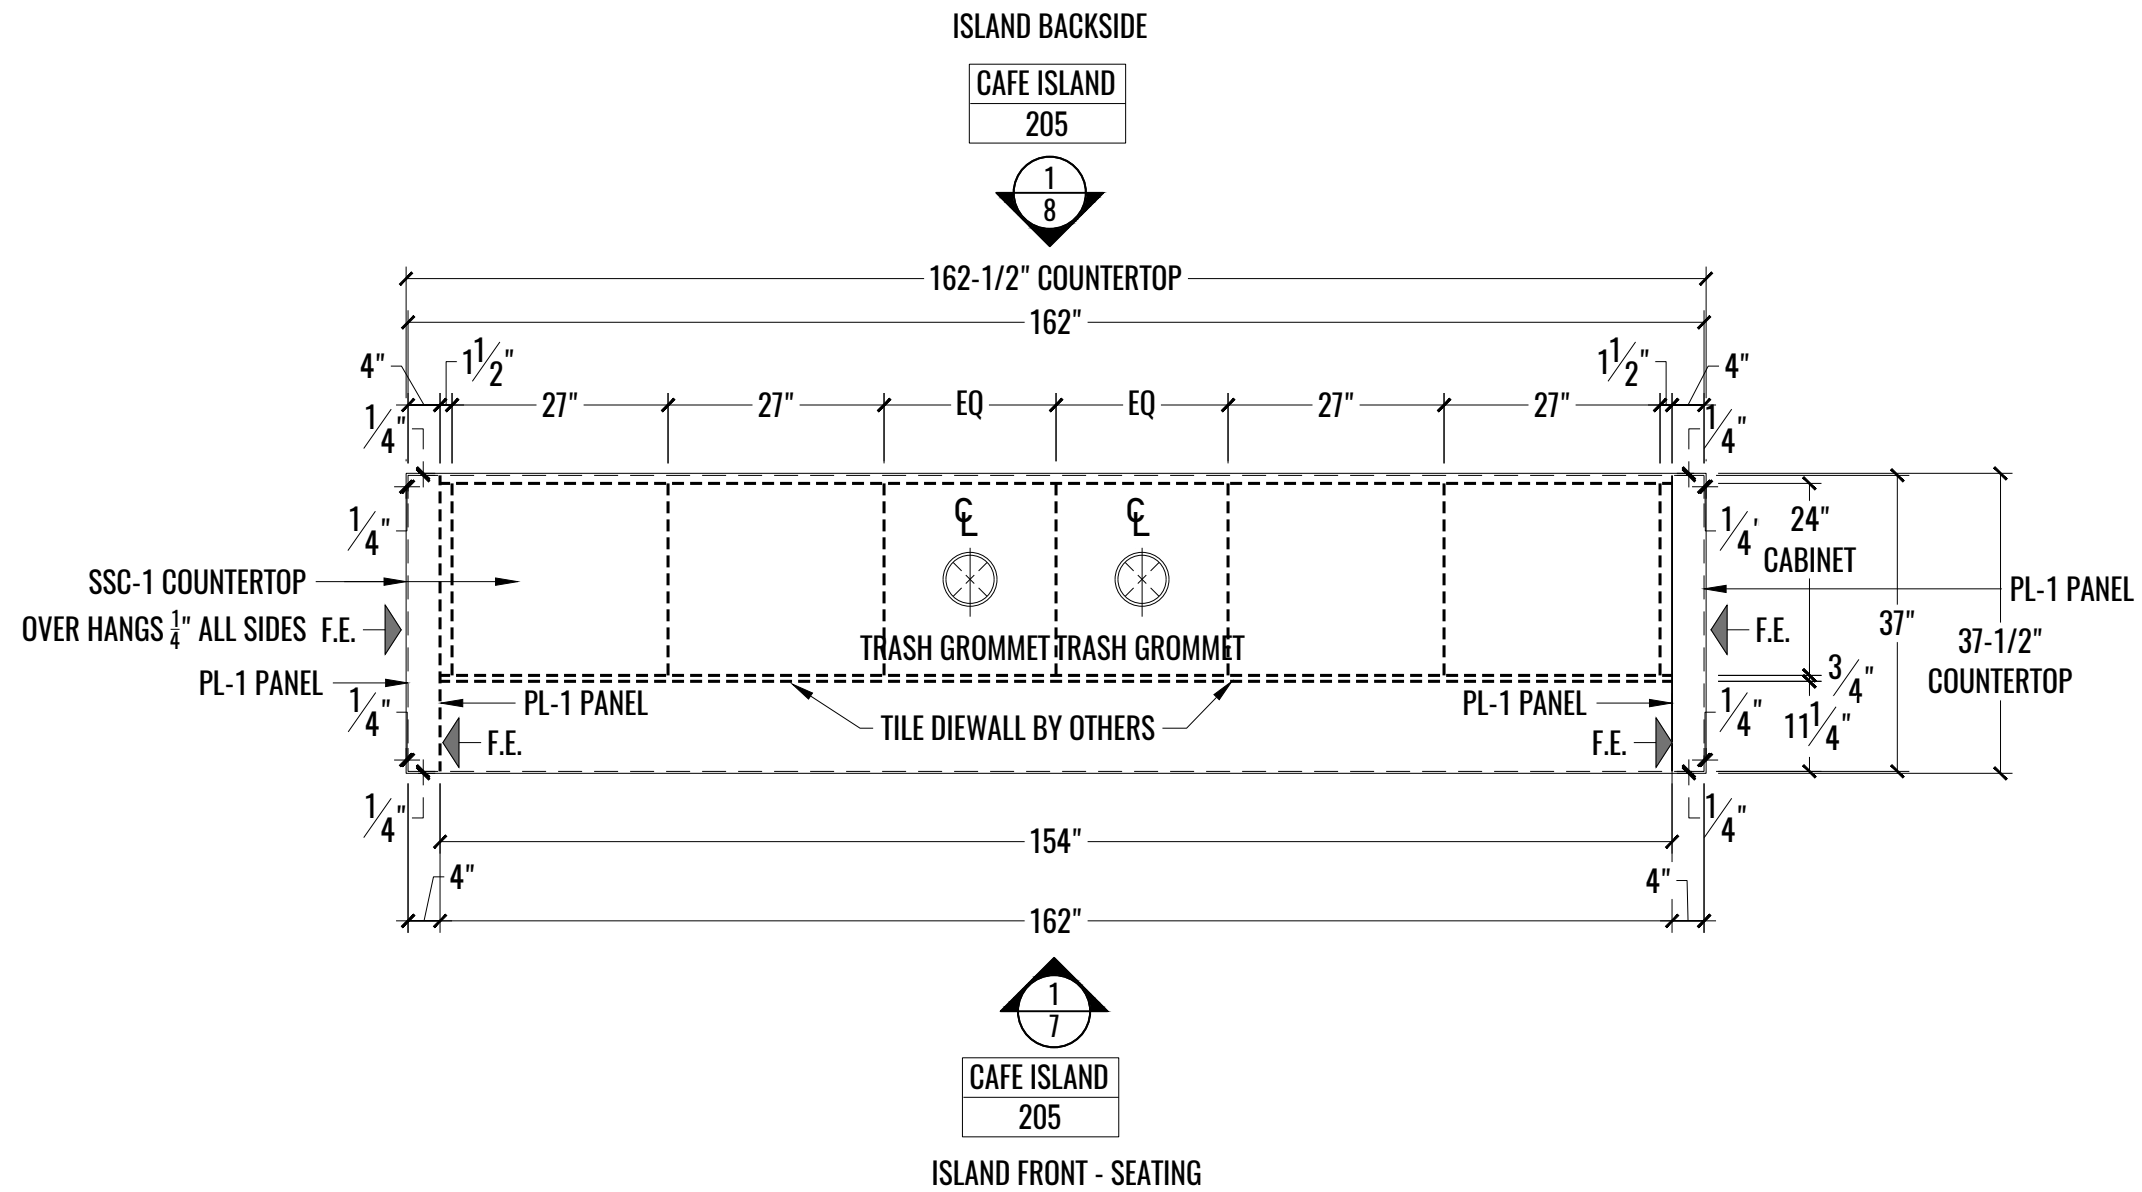

1 PLAN: CAFE ISLAND - 205
6 SCALE: 1/2" = 1'-0"

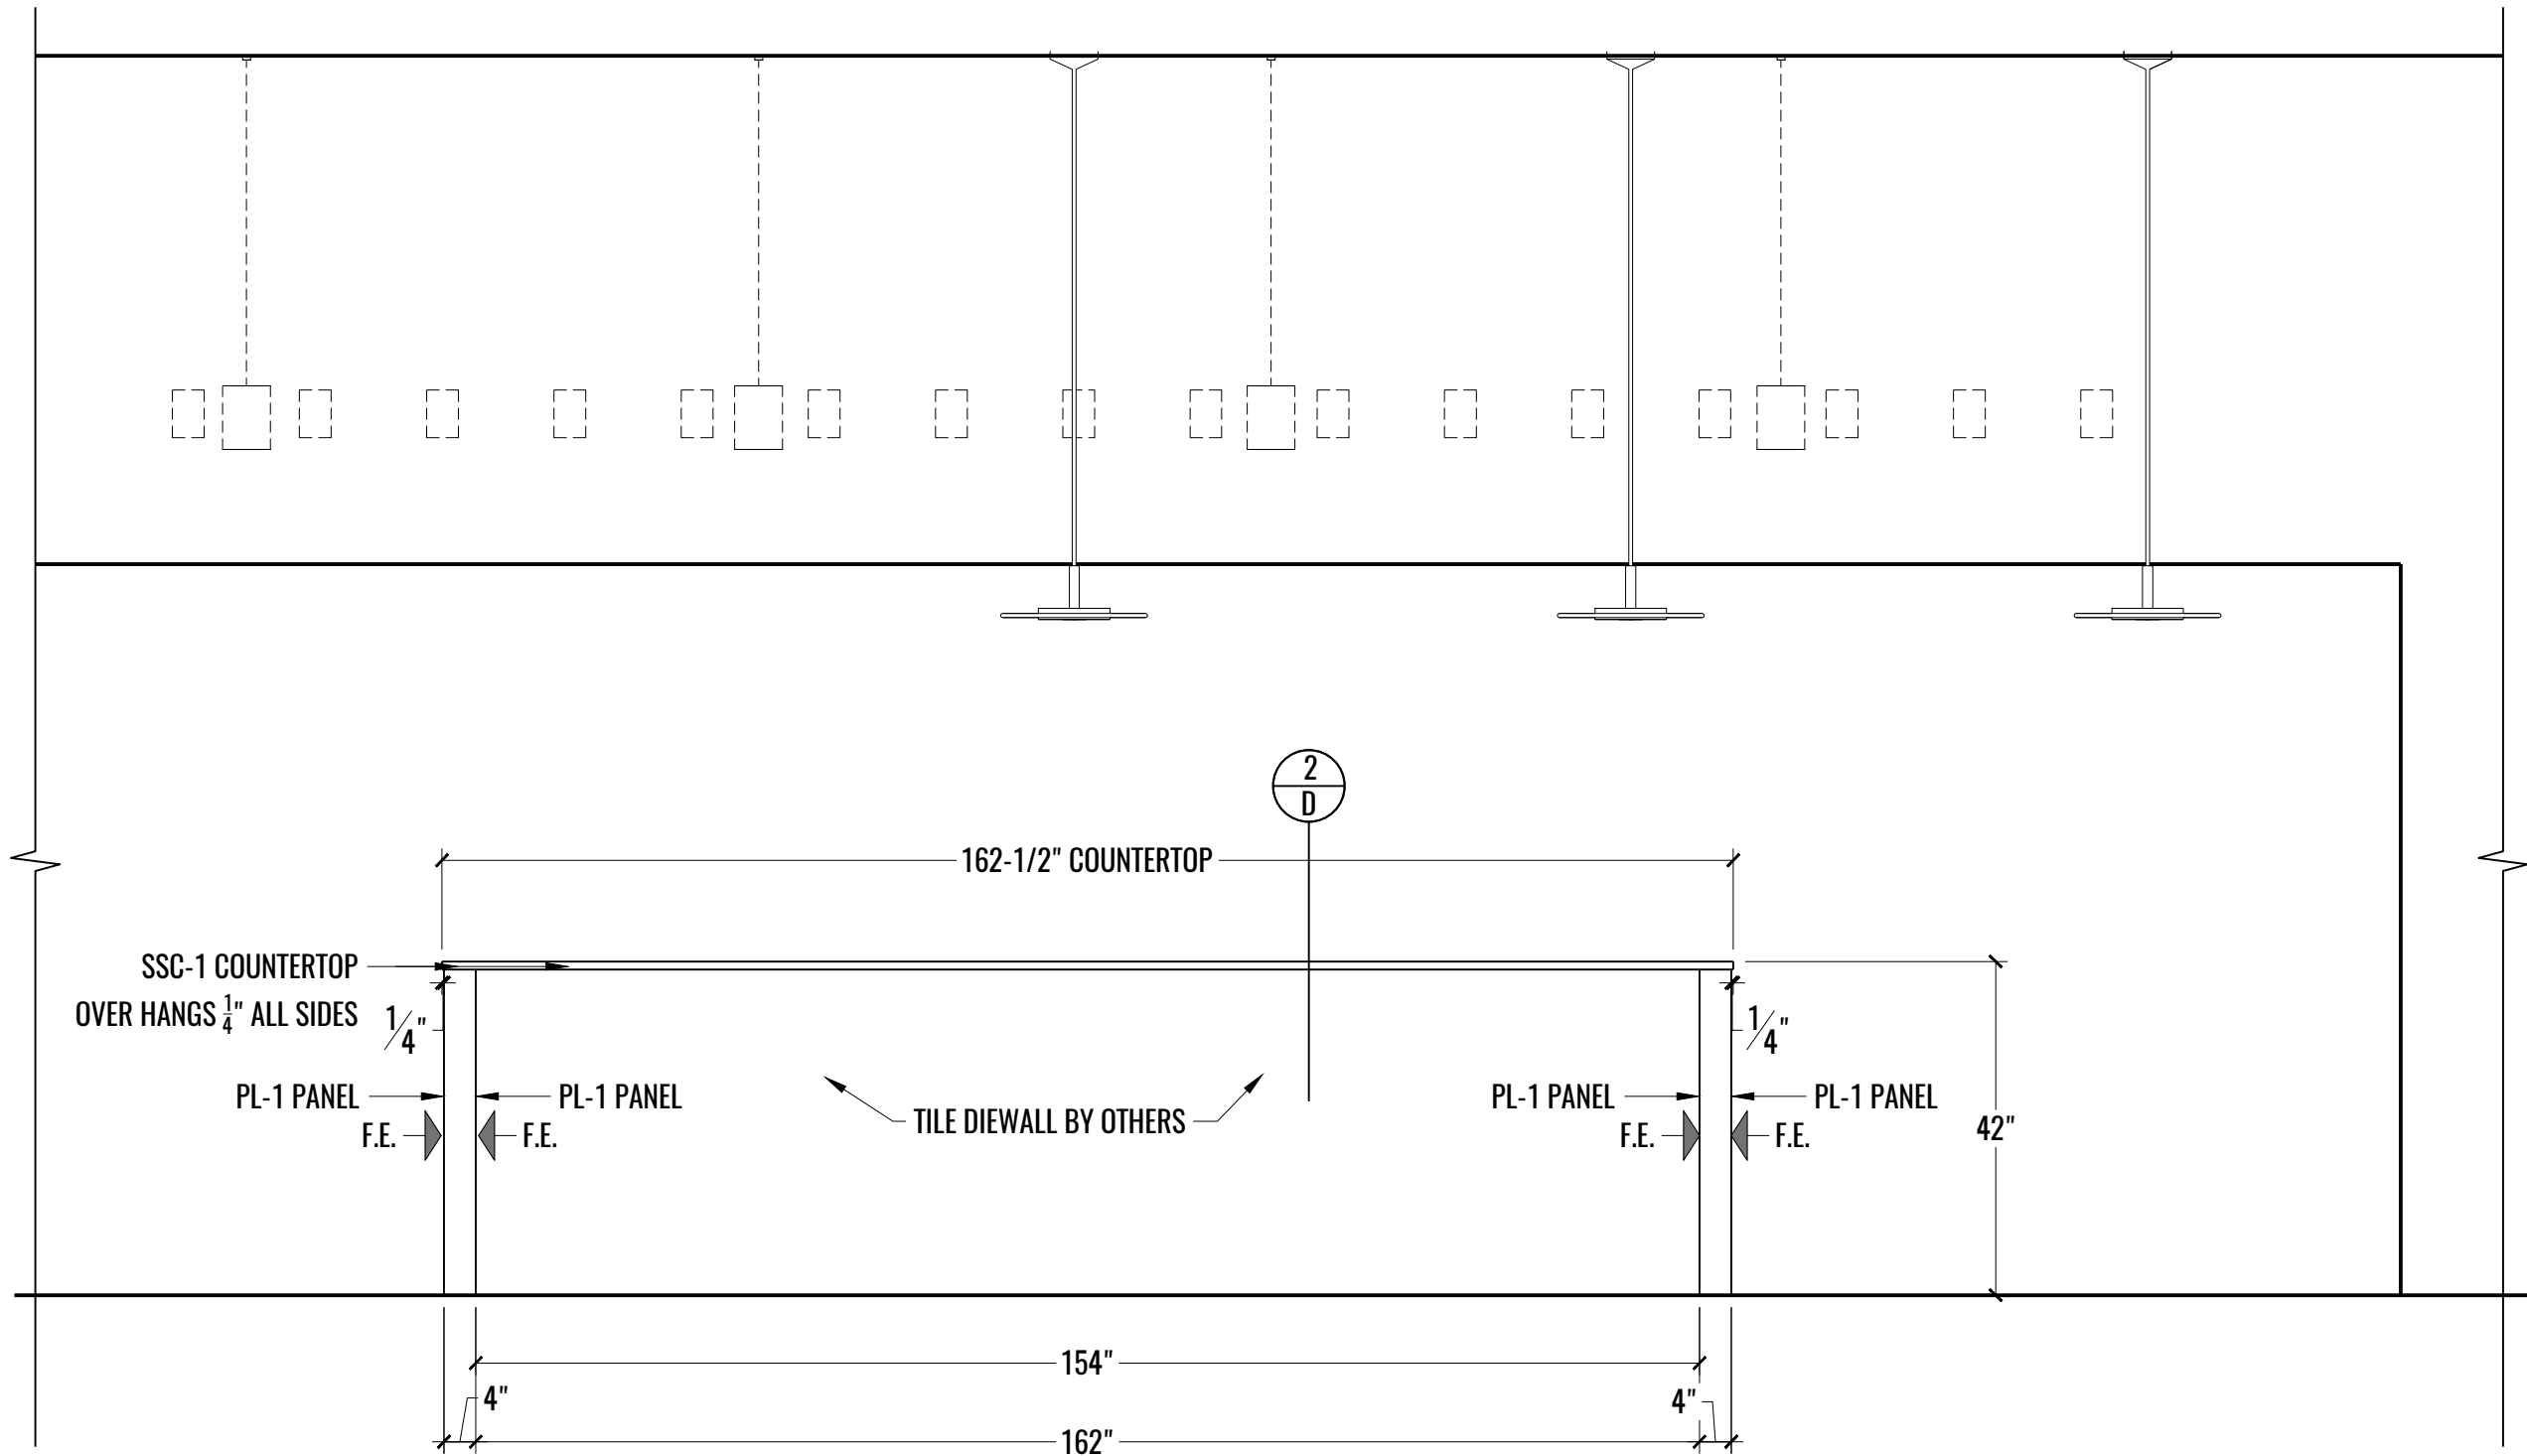


1
7 ELEVATION: CAFE ISLAND - FRONT (SEATING) - 205
SCALE: 1/2" = 1'-0"

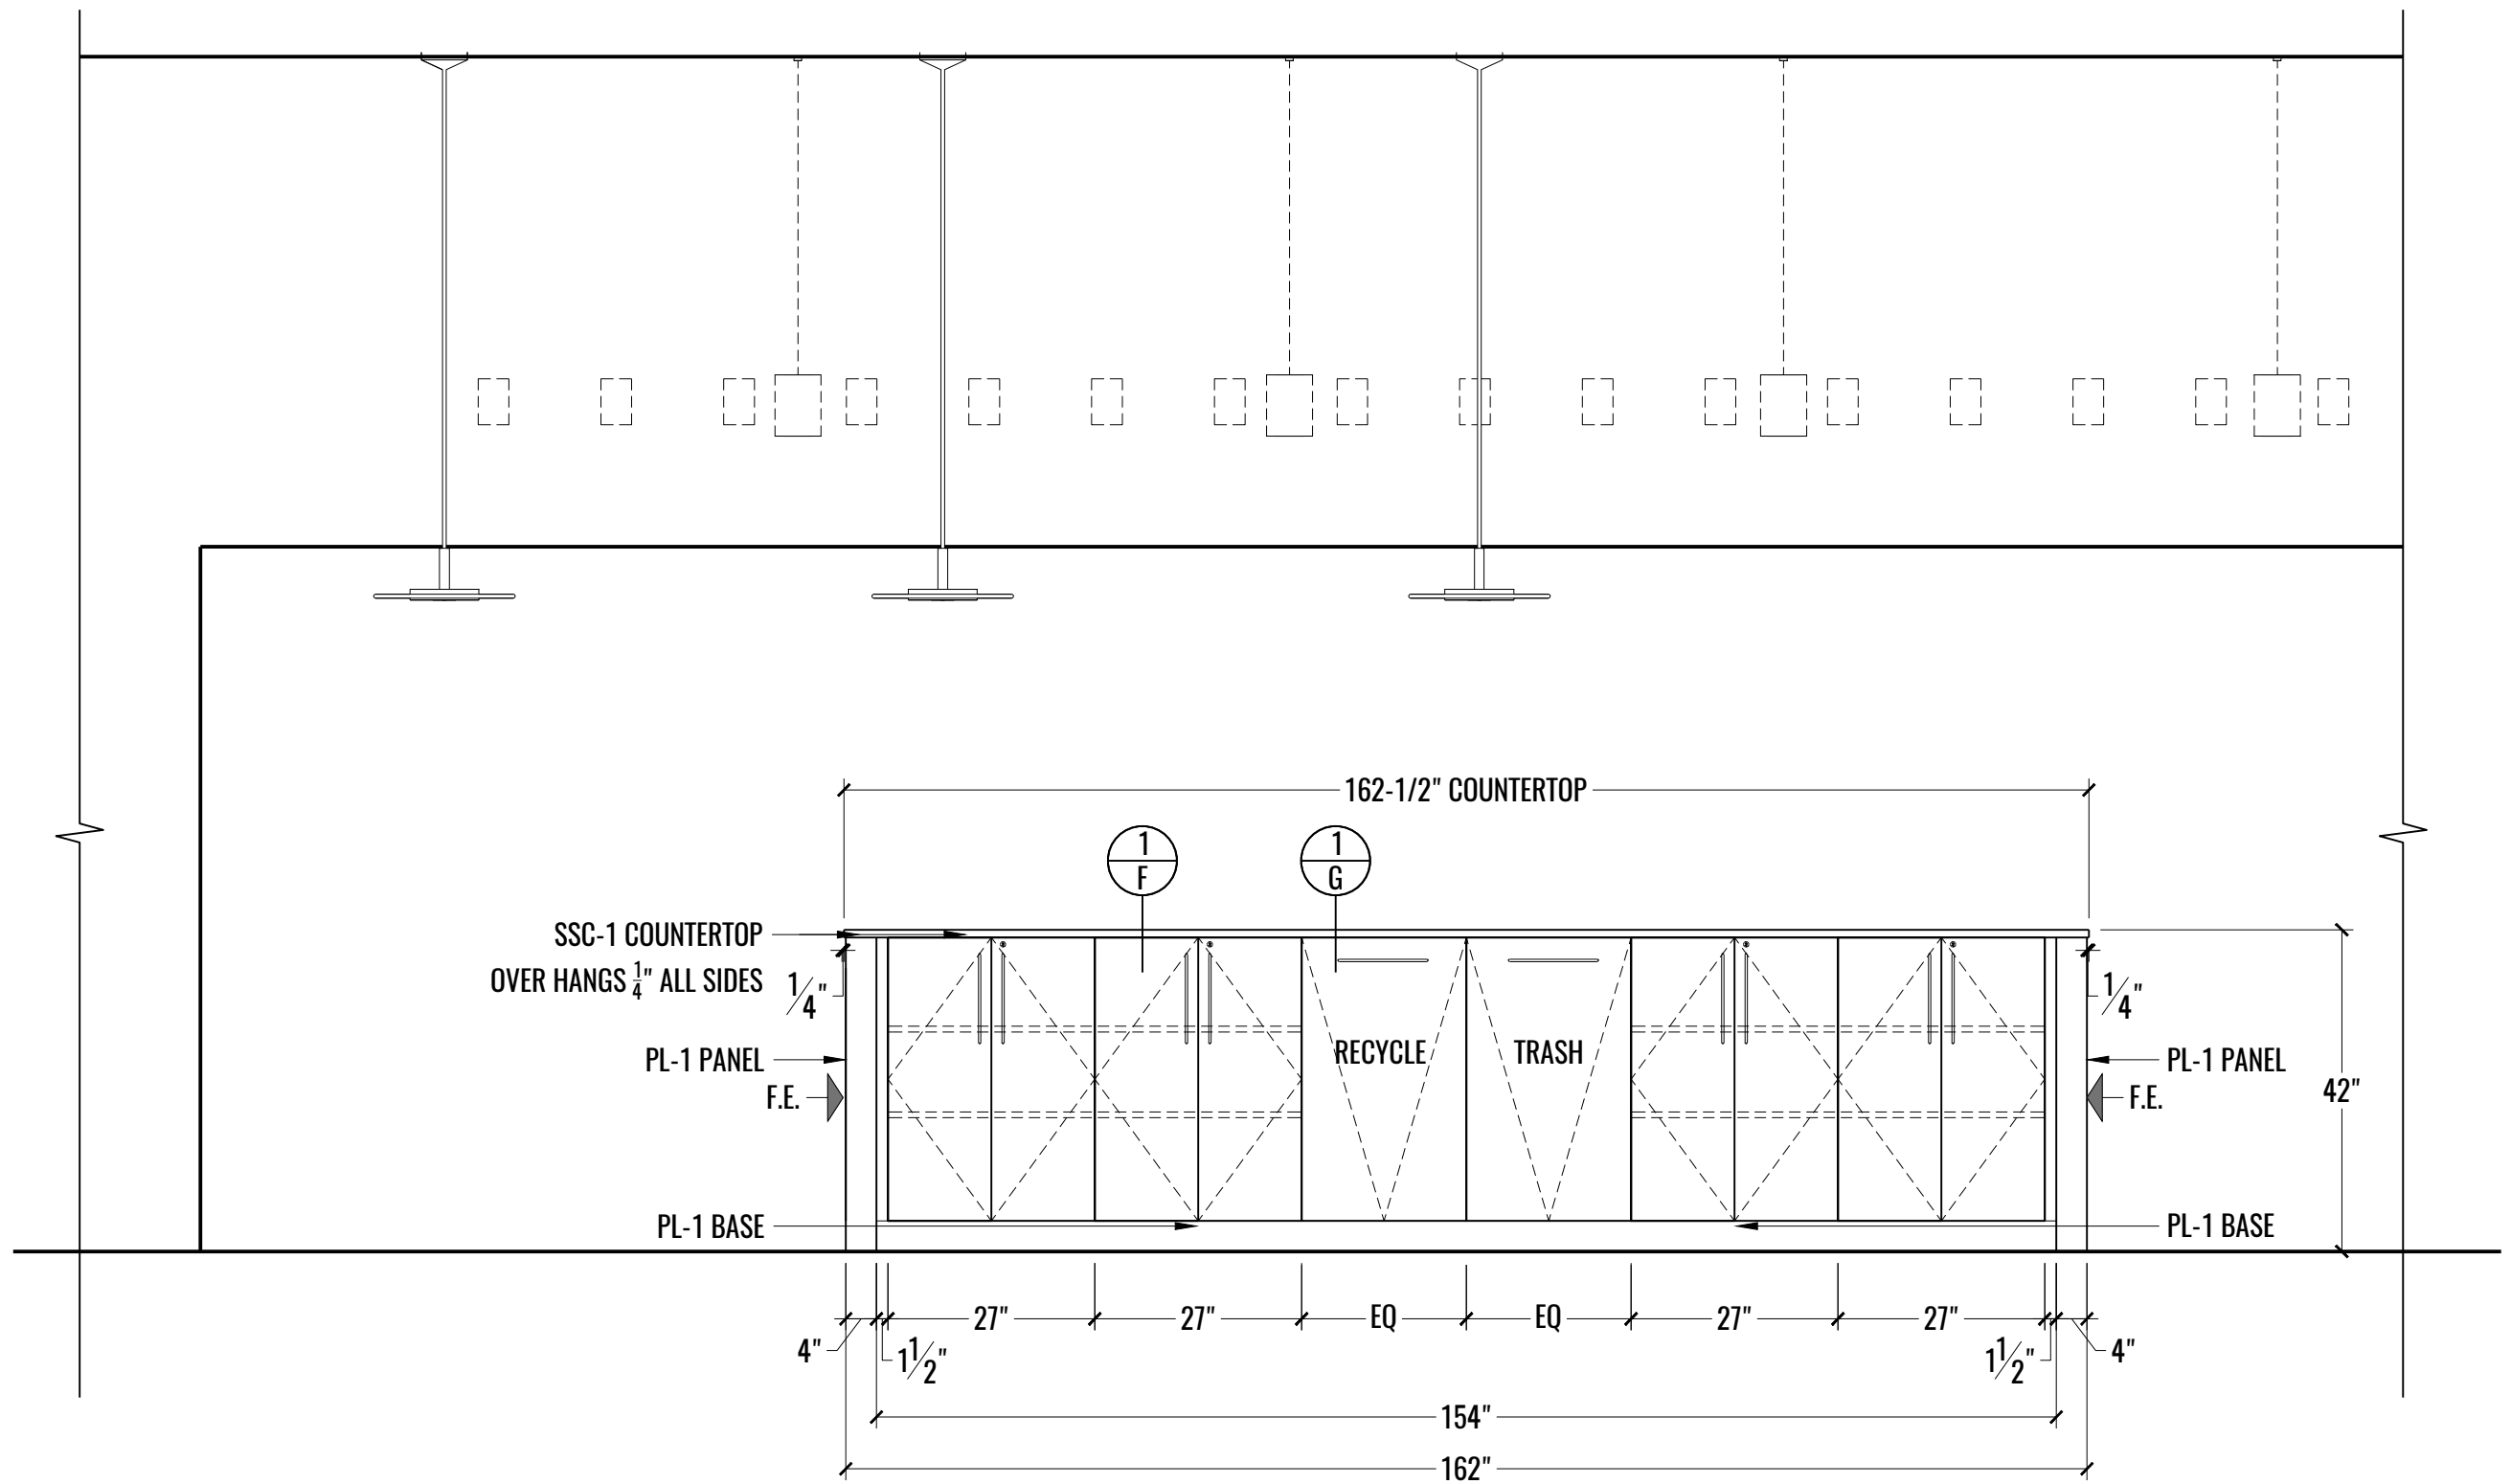


1 ELEVATION: CAFE ISLAND - BACKSIDE - 205
 8 SCALE: 1/2" = 1'-0"


DRAWING NUMBER
MW8

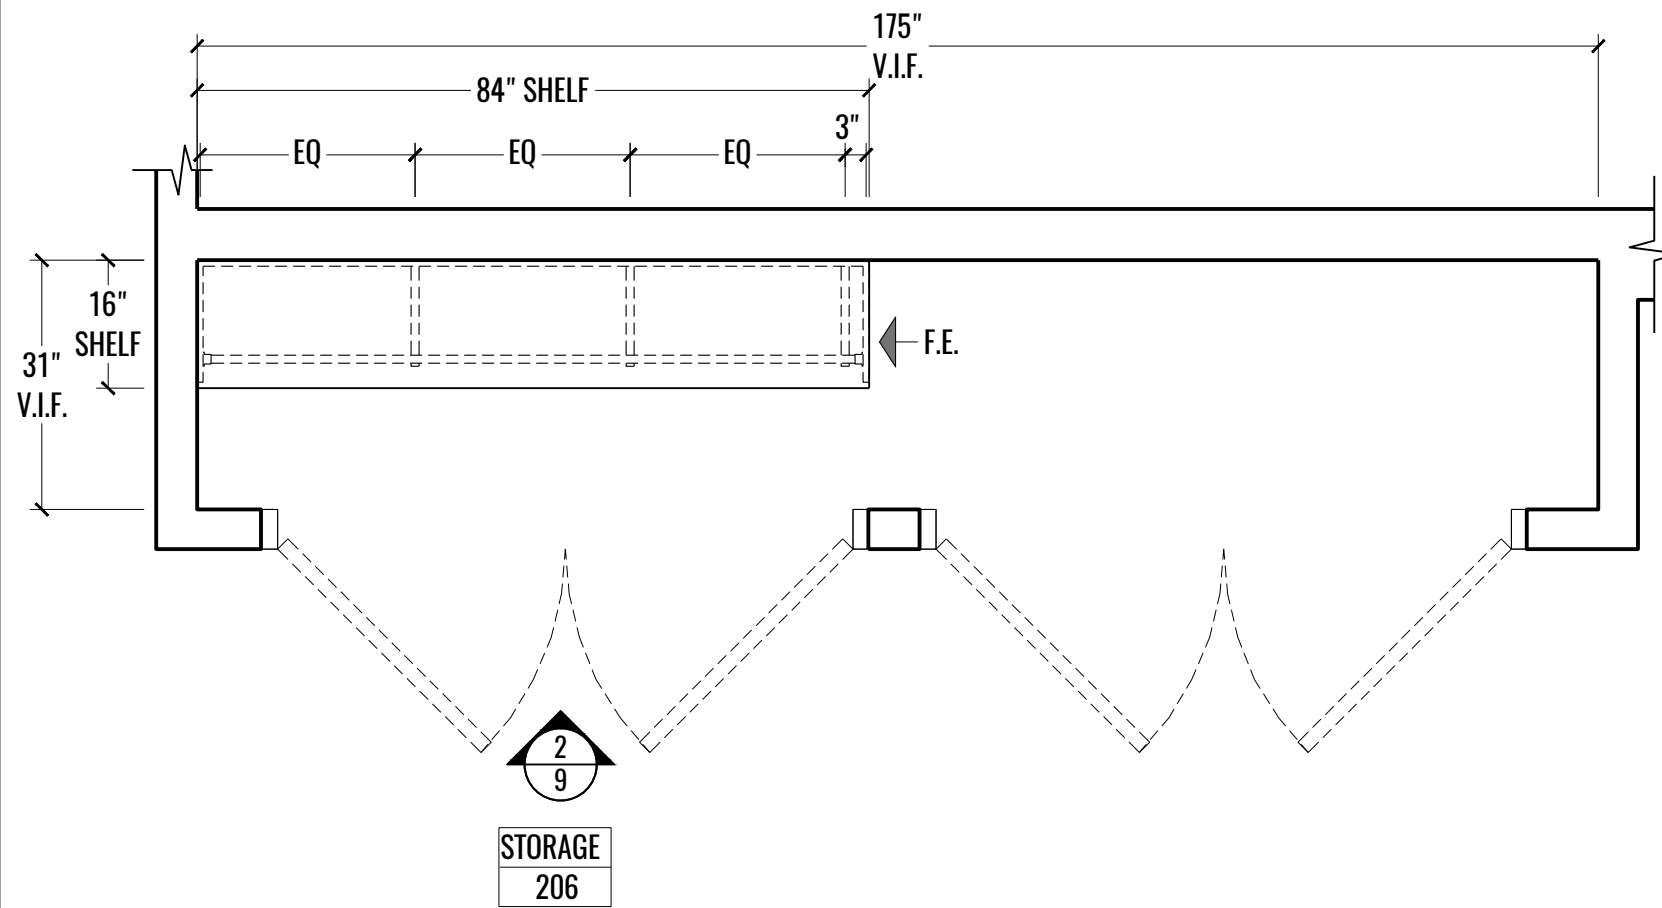


1 PLAN: STORAGE - 206
9 SCALE: 1/2" = 1'-0"

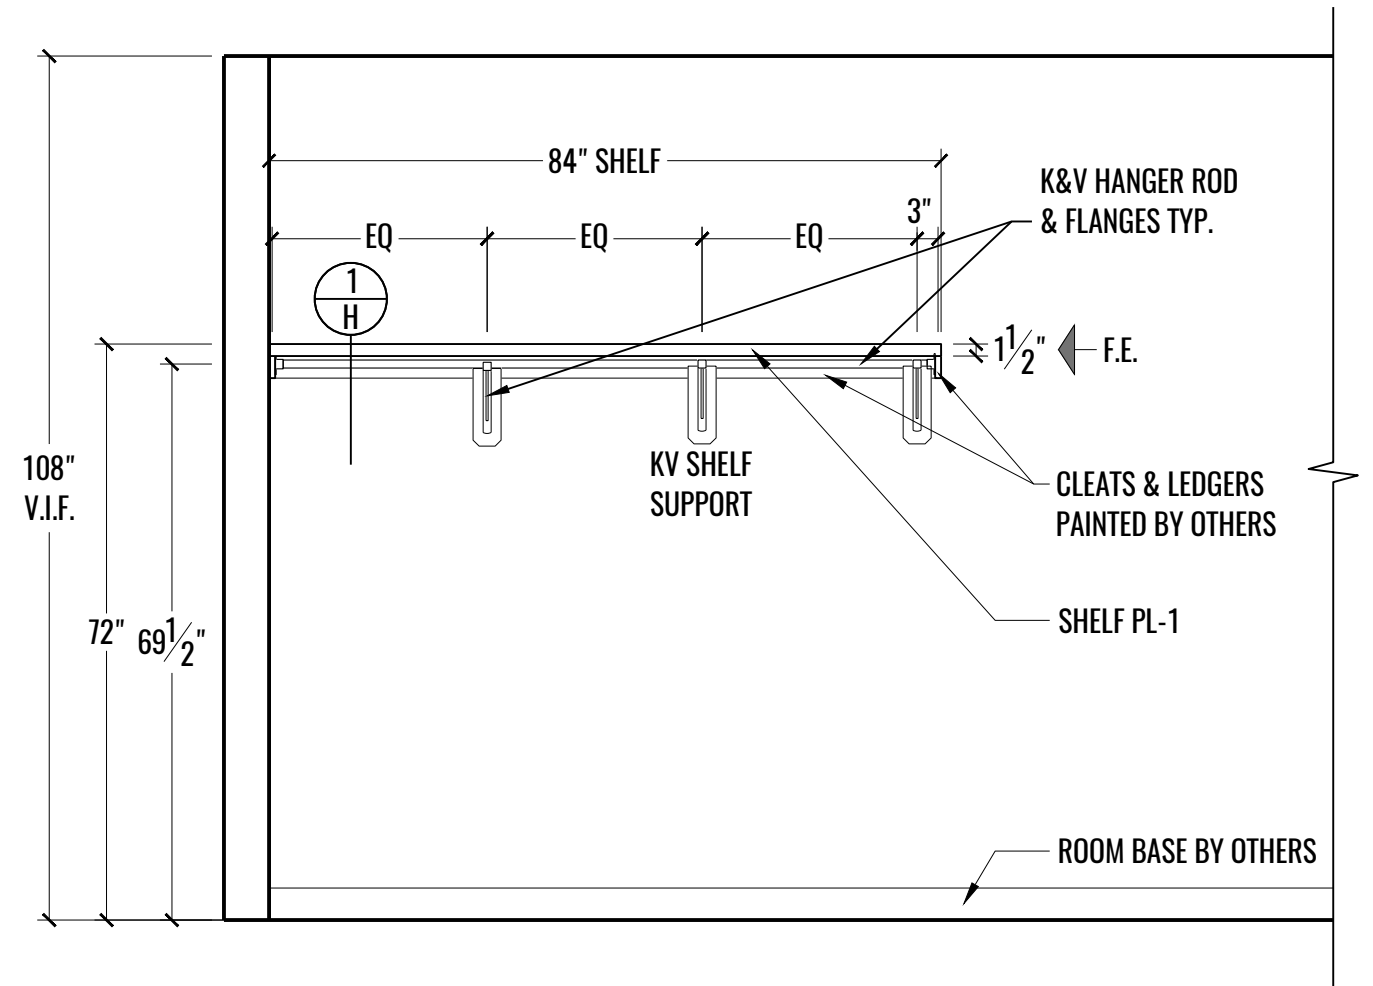


2 ELEVATION: STORAGE - 206
9 SCALE: 1/2" = 1'-0"

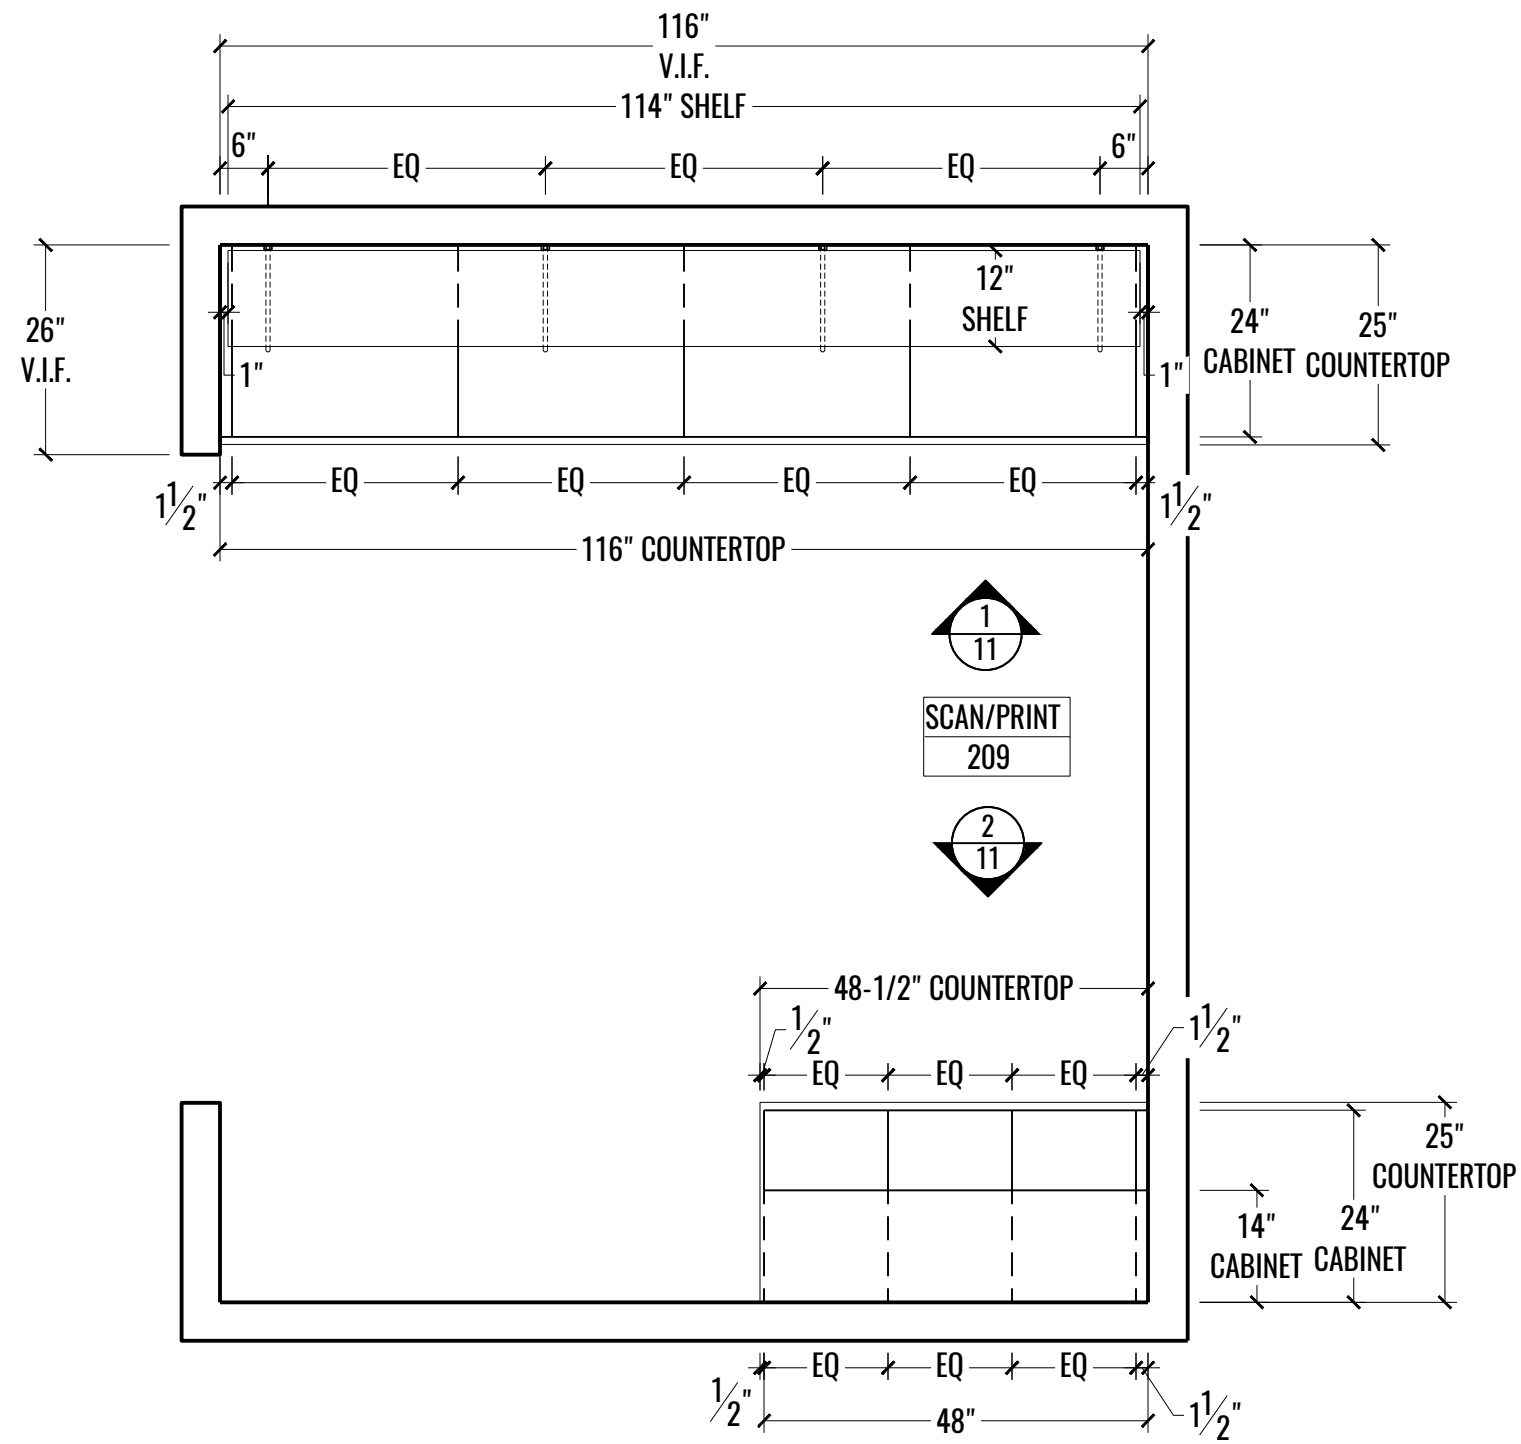



1 PLAN: COPY/SCAN - 209
10 SCALE: 1/2" = 1'-0"

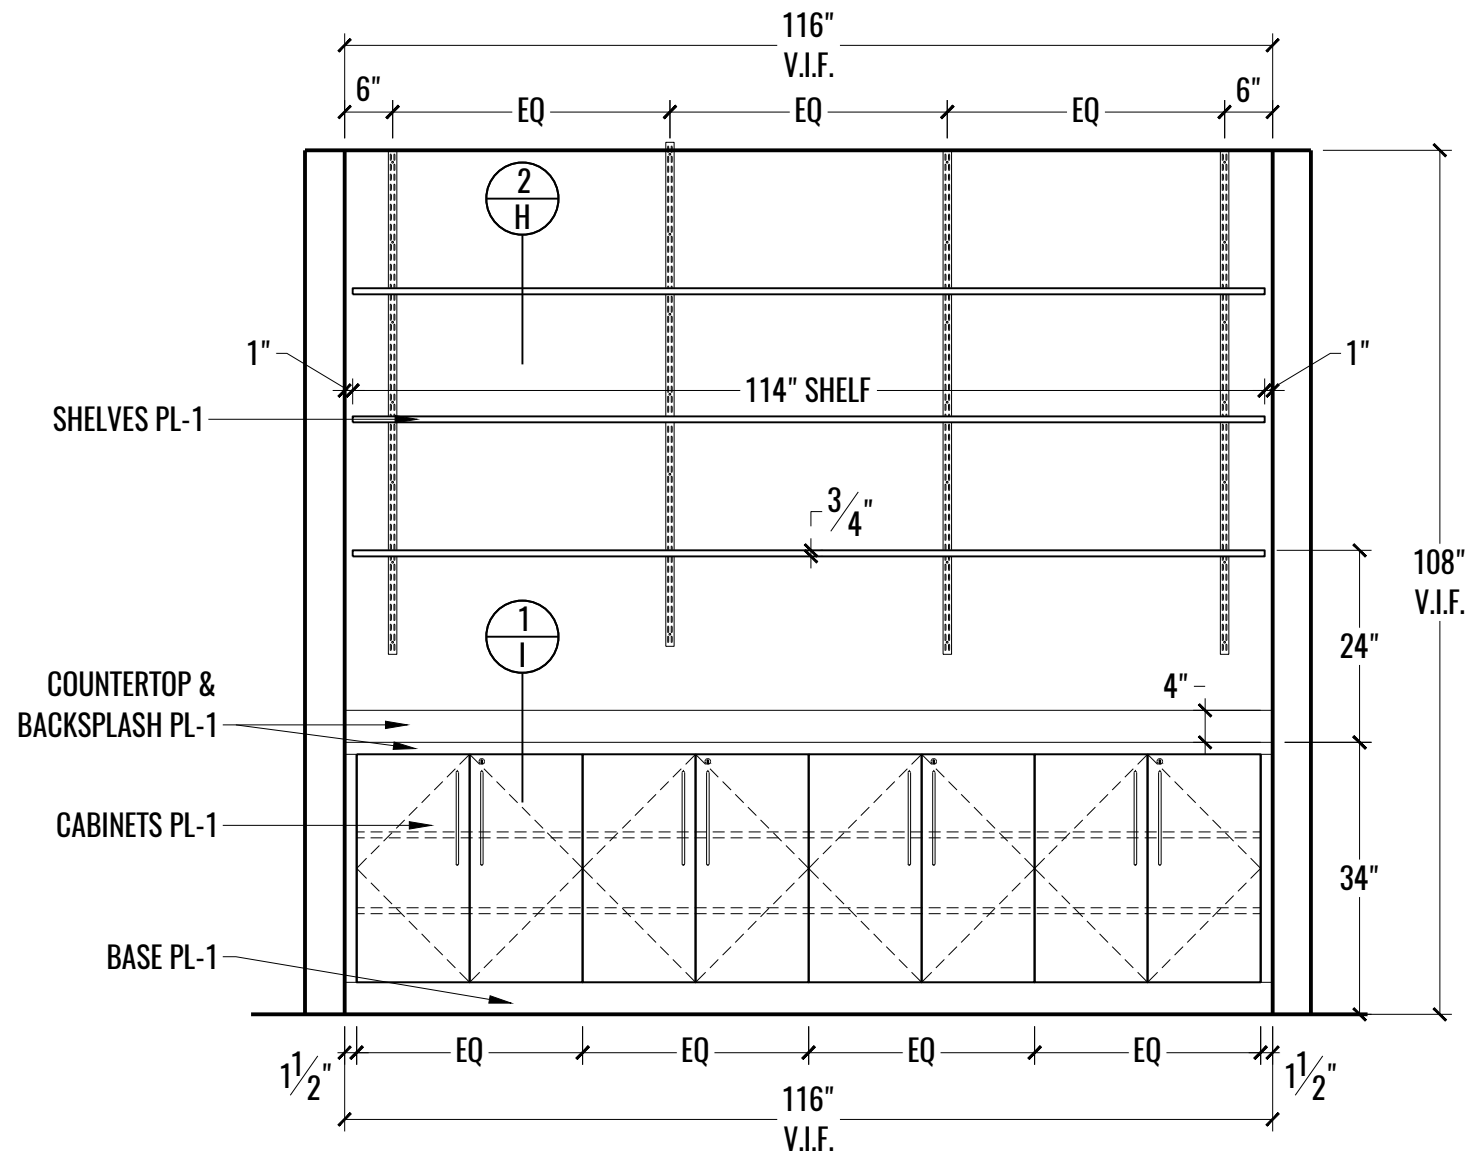

1 ELEVATION: COPY/SCAN - 209
11 SCALE: 1/2" = 1'-0"

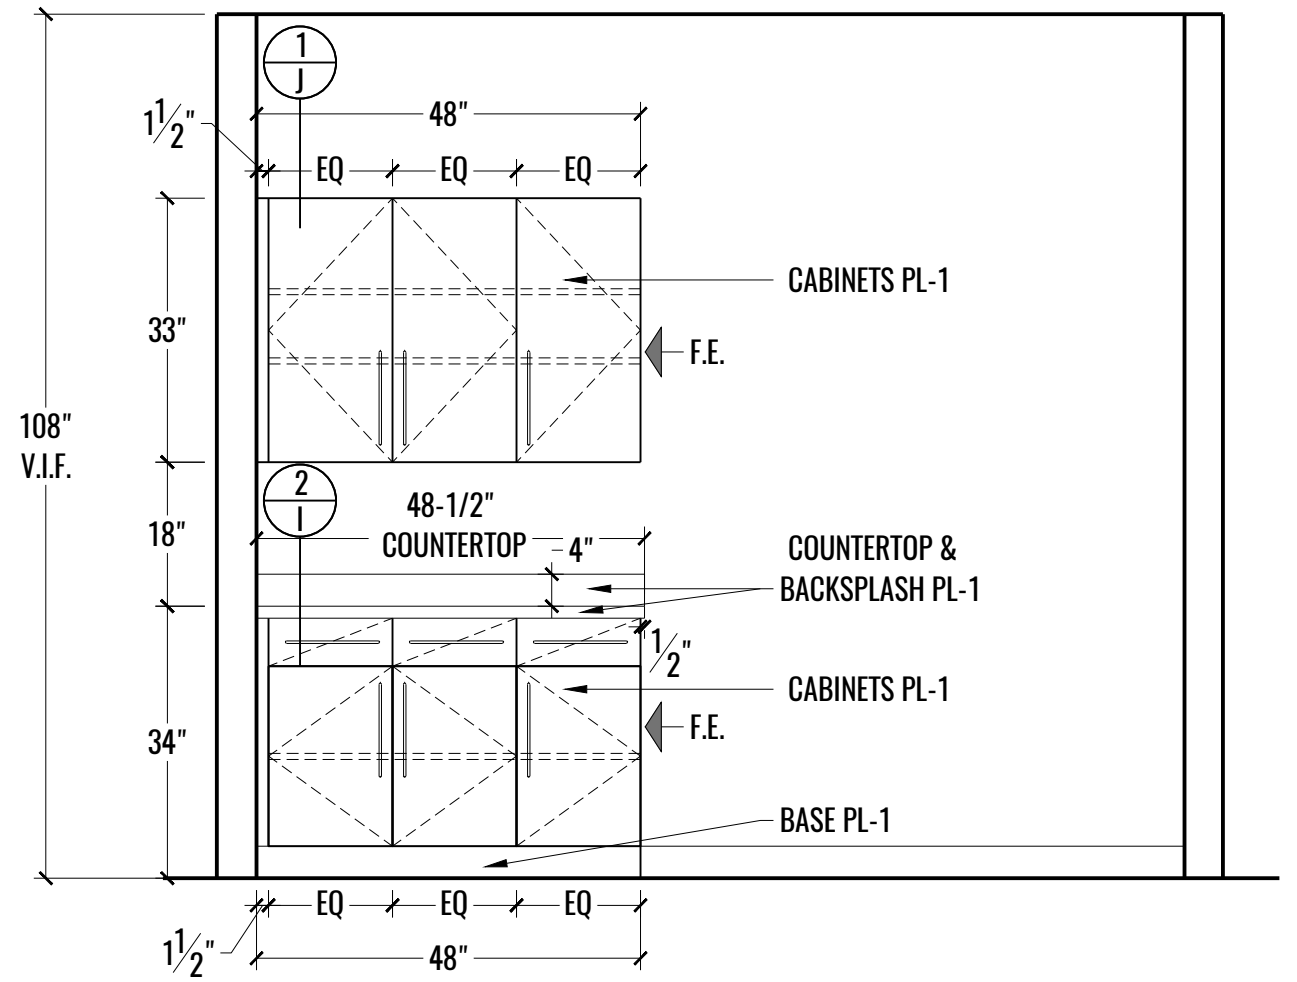


2 ELEVATION: COPY/SCAN - 209
11 SCALE: 1/2" = 1'-0"

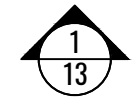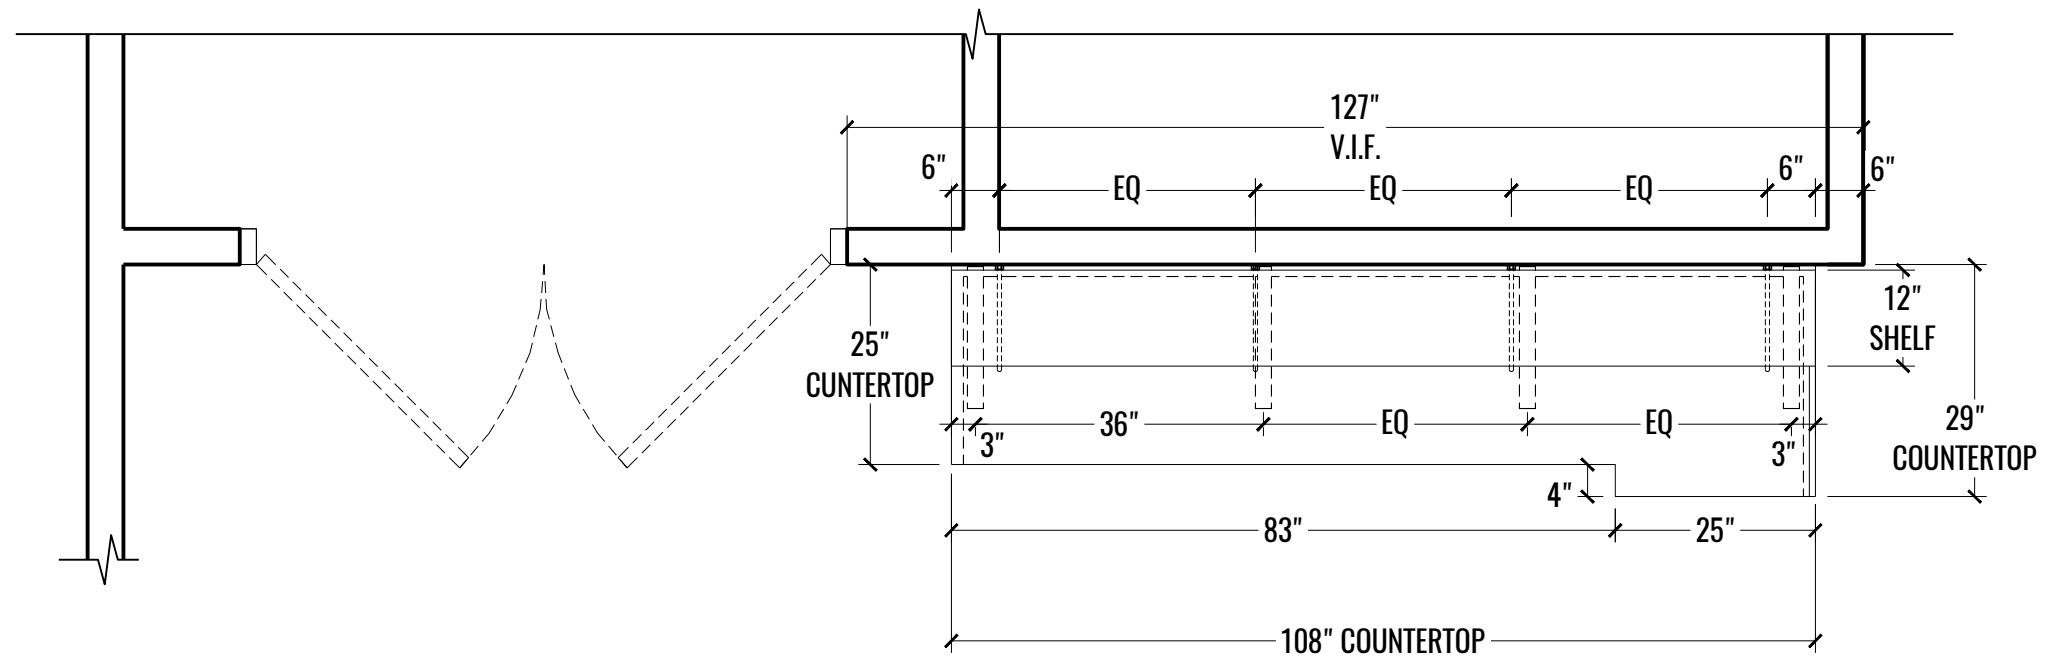


SHIPPING
222

1 PLAN: SHIPPING - 222
12 SCALE: 1/2" = 1'-0"

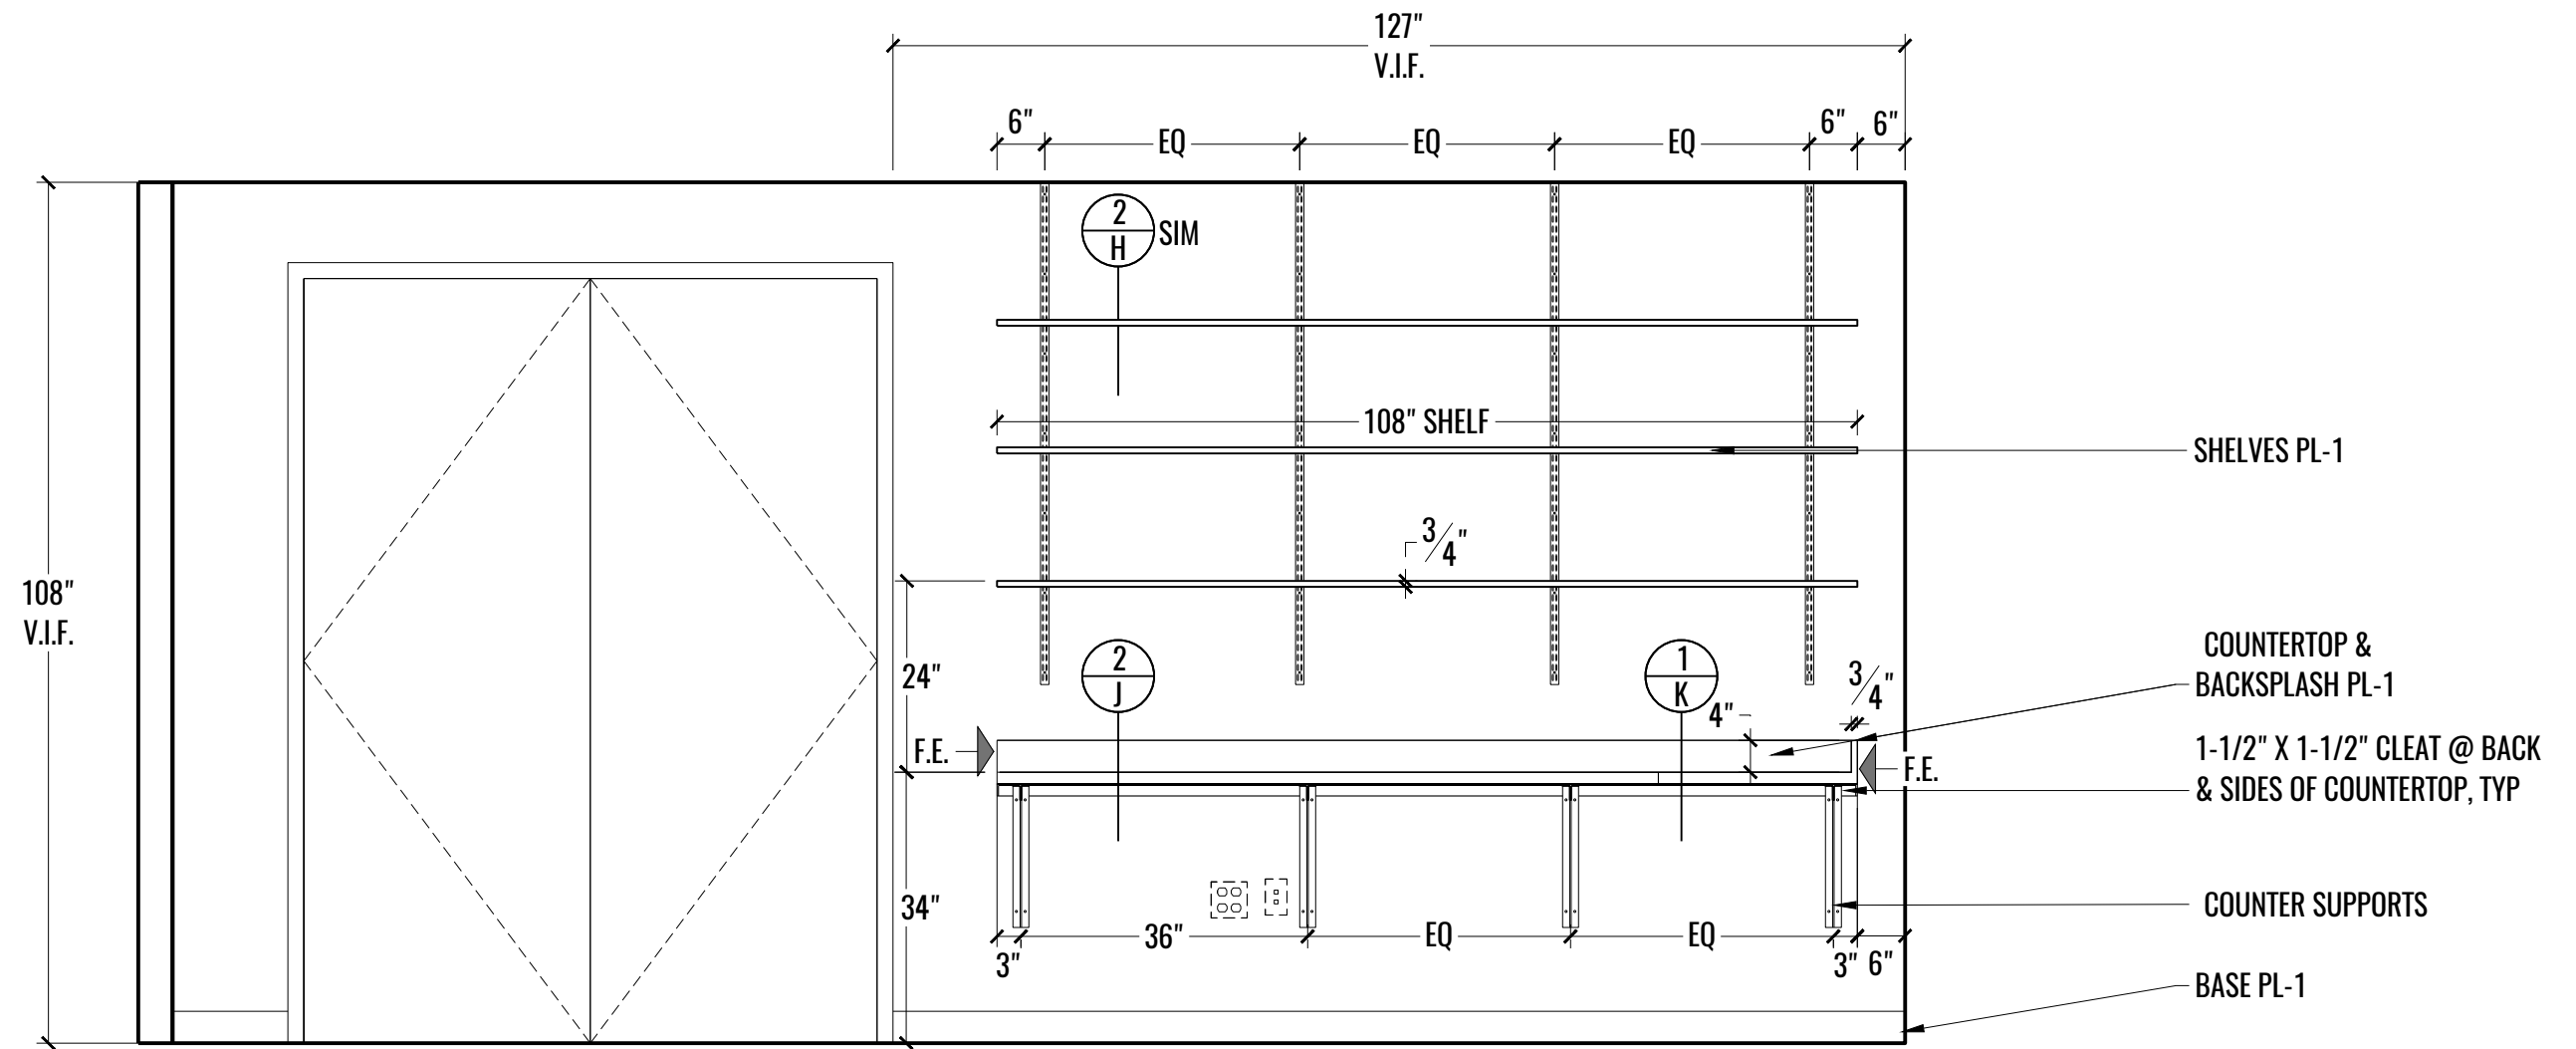


1 ELEVATION: SHIPPING - 222
 13 SCALE: 1/2" = 1'-0"


DRAWING NUMBER
MW13

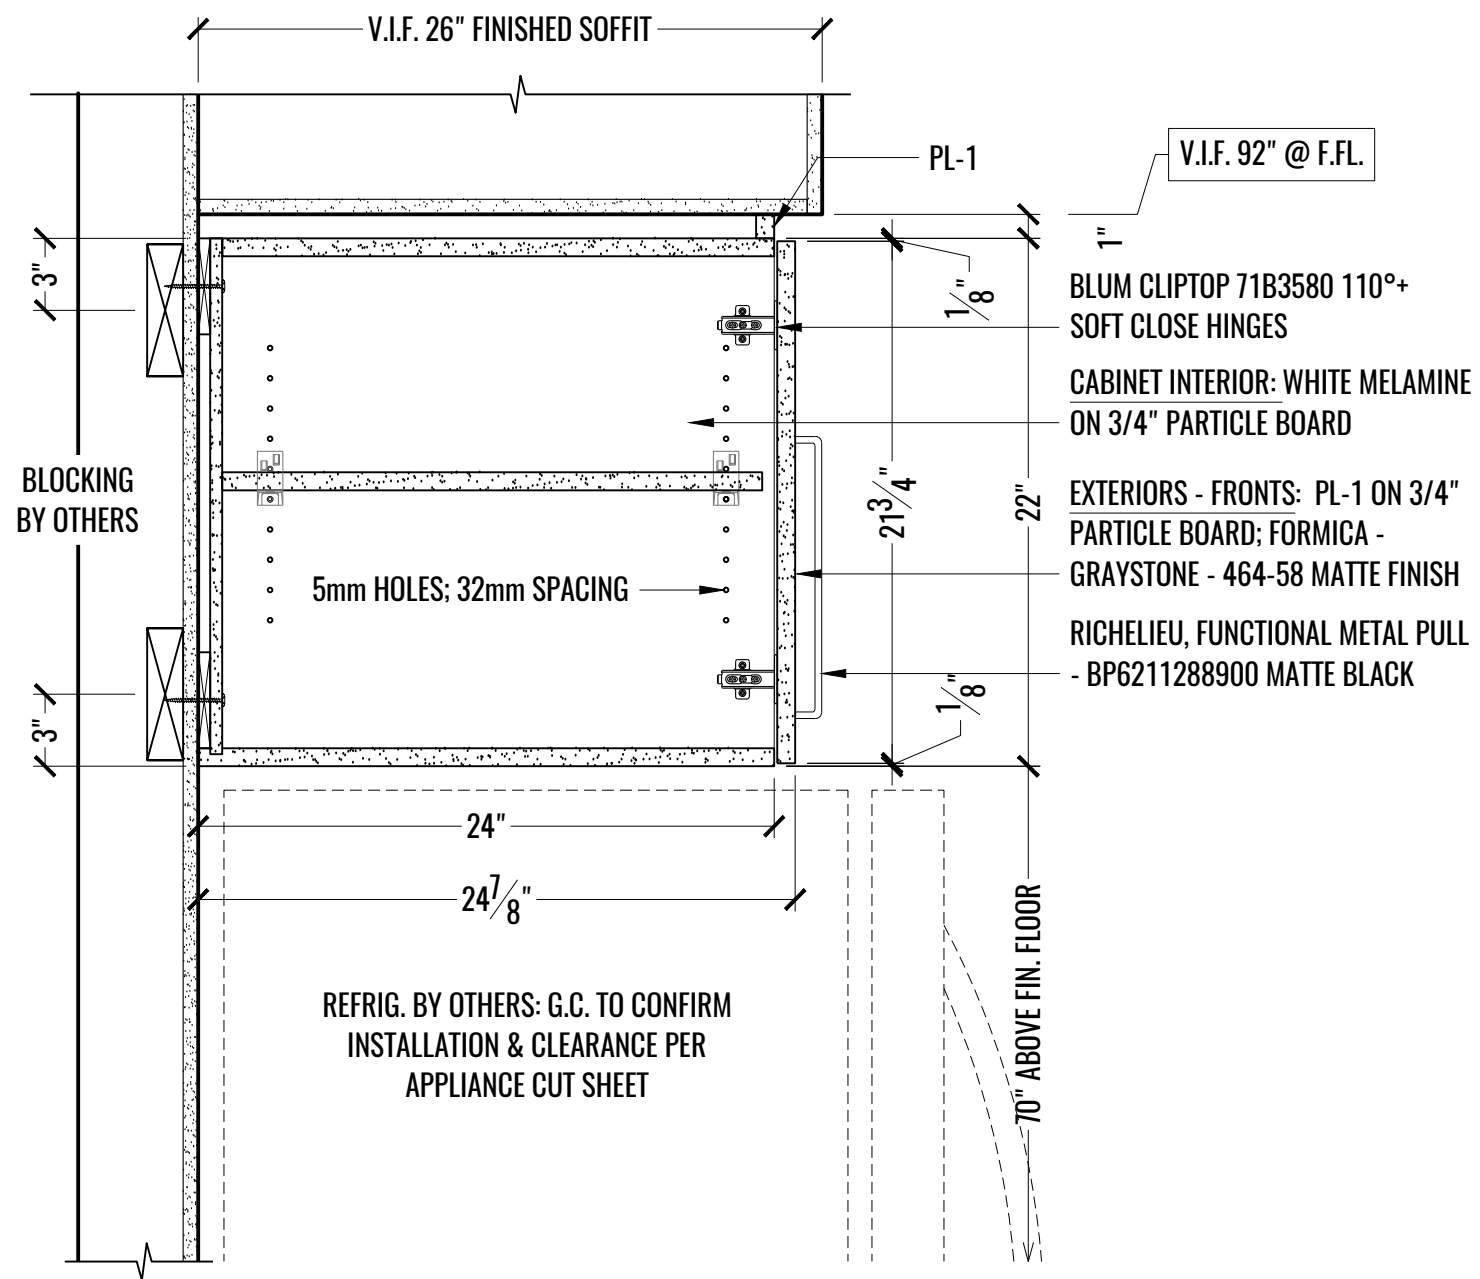


1 SECTION: CABINET ABOVE REF - CAFE KITCHEN - 205
A SCALE: 1-1/2" = 1'-0"

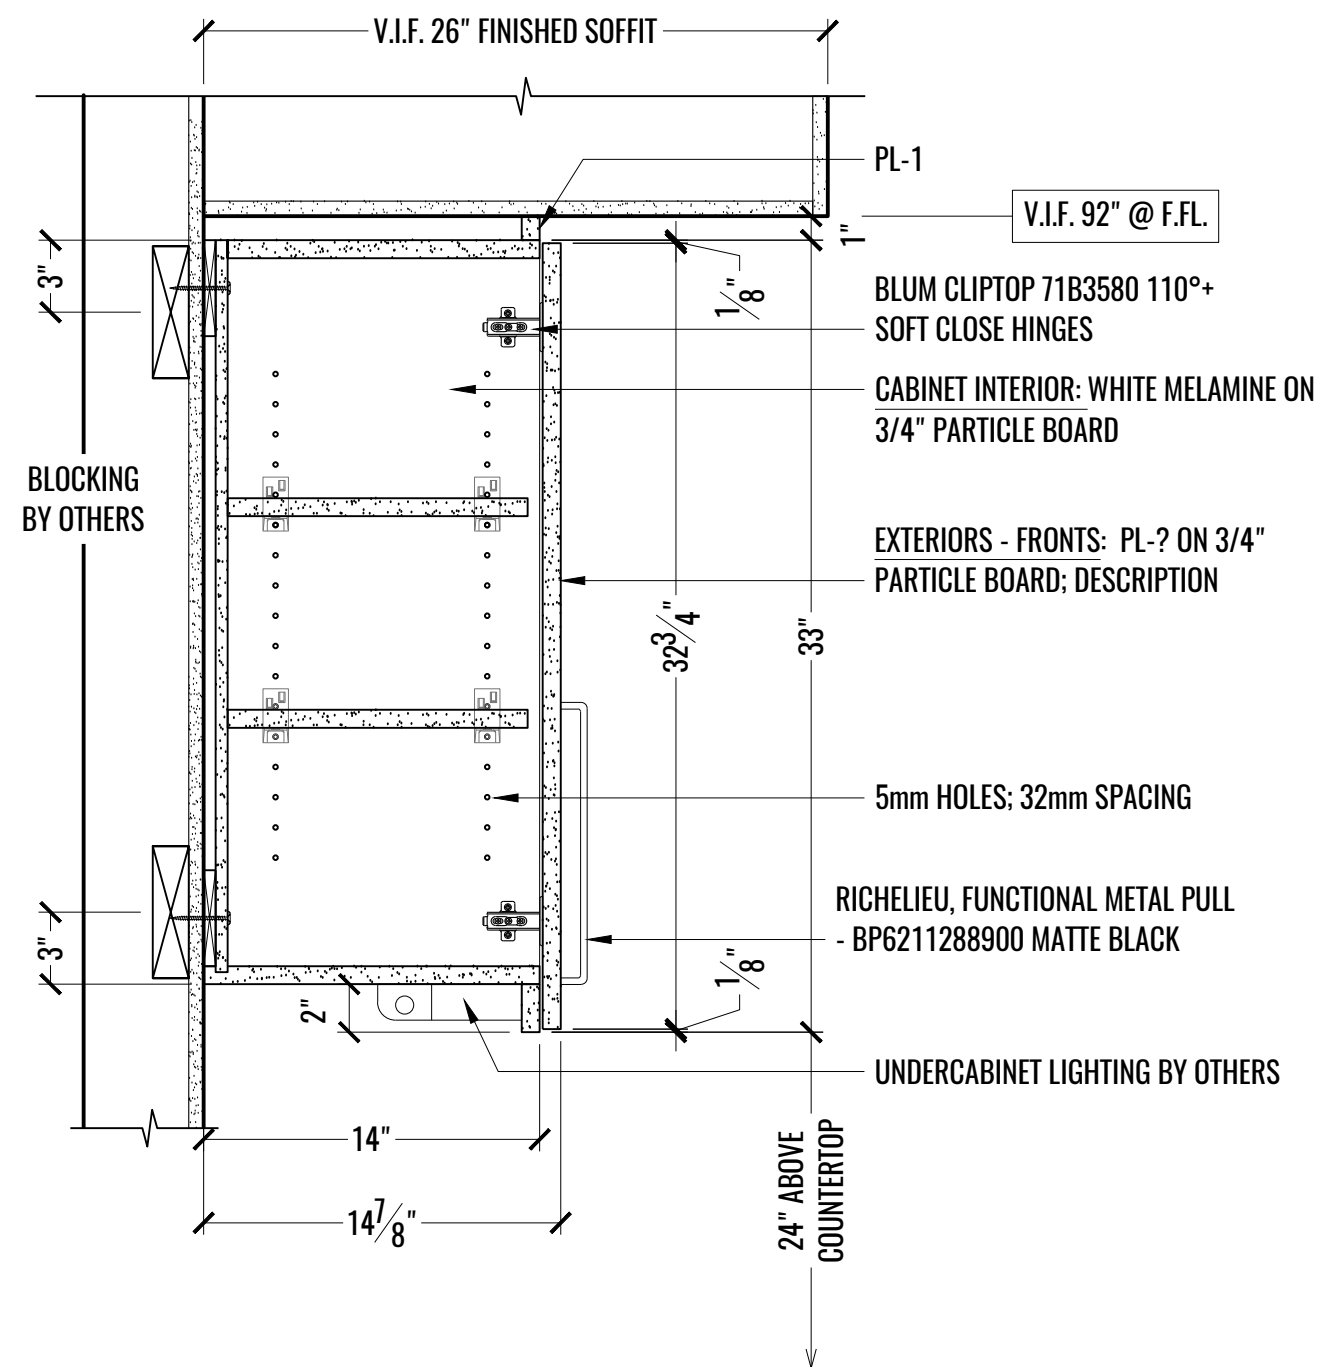


2 SECTION: 34" UPPER CABINET - CAFE KITCHEN - 205
A SCALE: 1-1/2" = 1'-0"

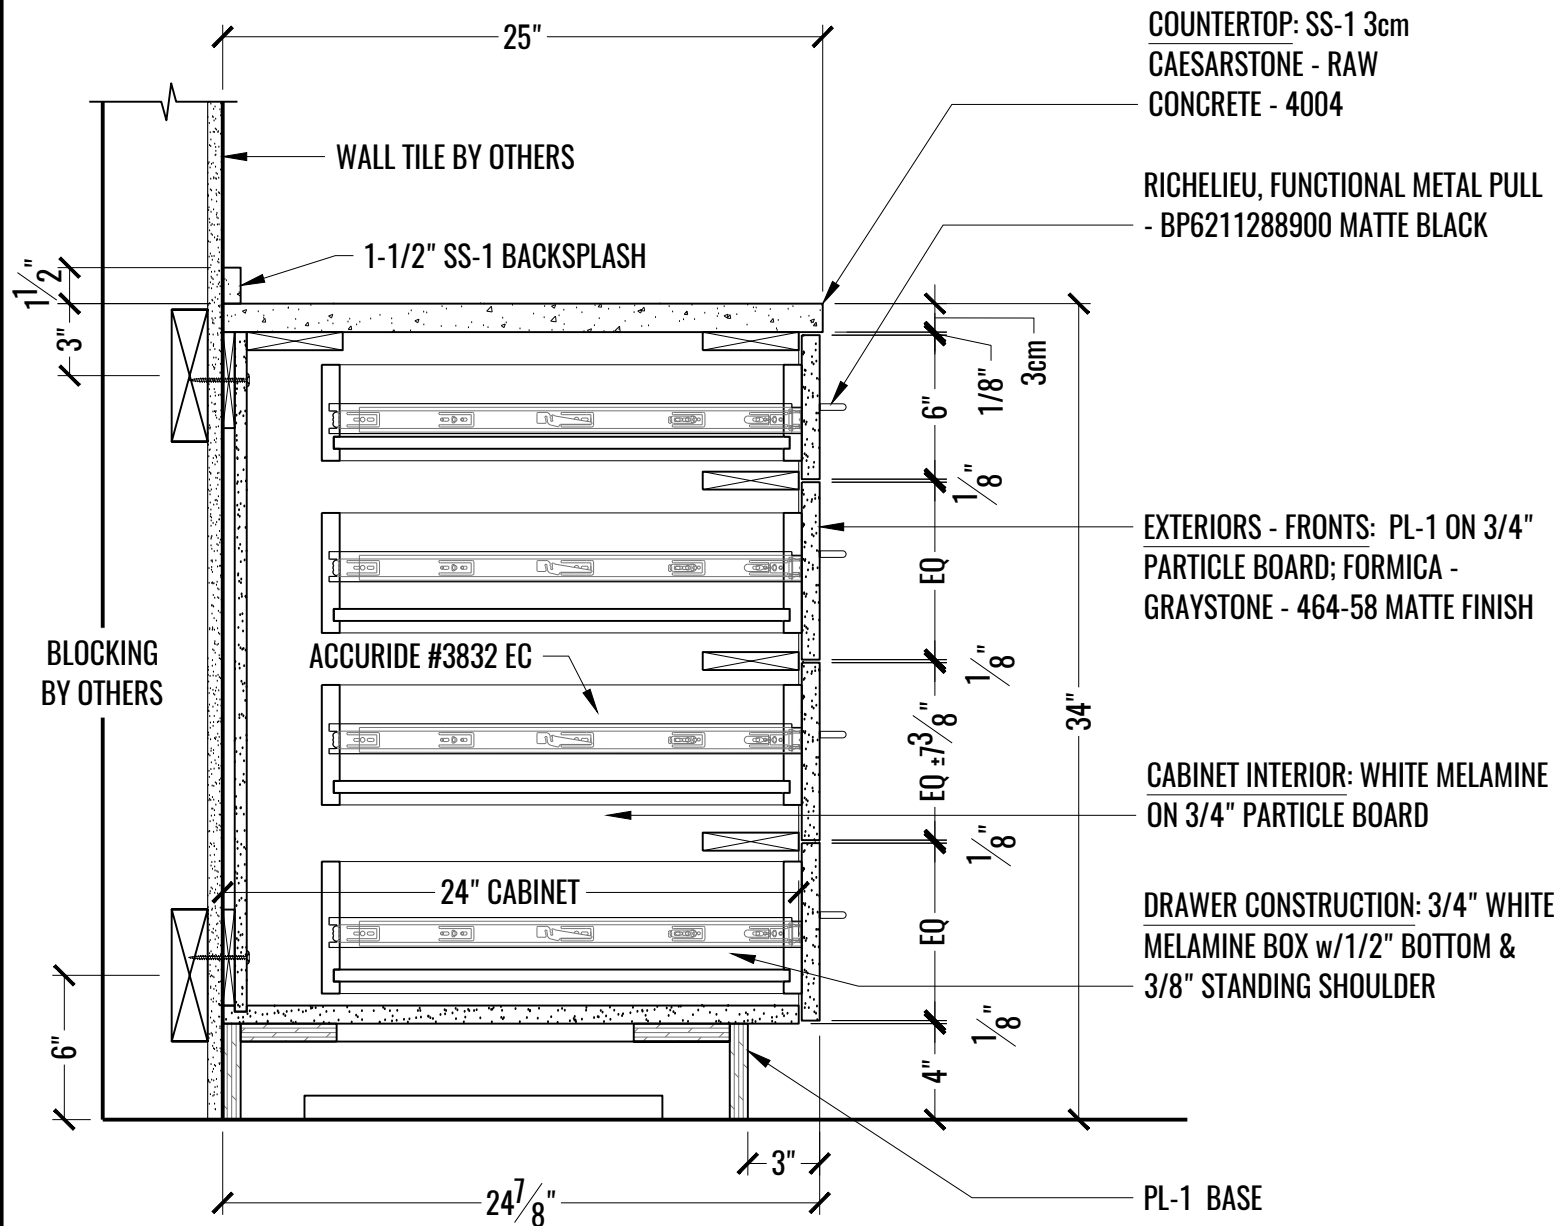


1 SECTION: DRAWERS - CAFE KITCHEN - 205
B SCALE: 1-1/2" = 1'-0"

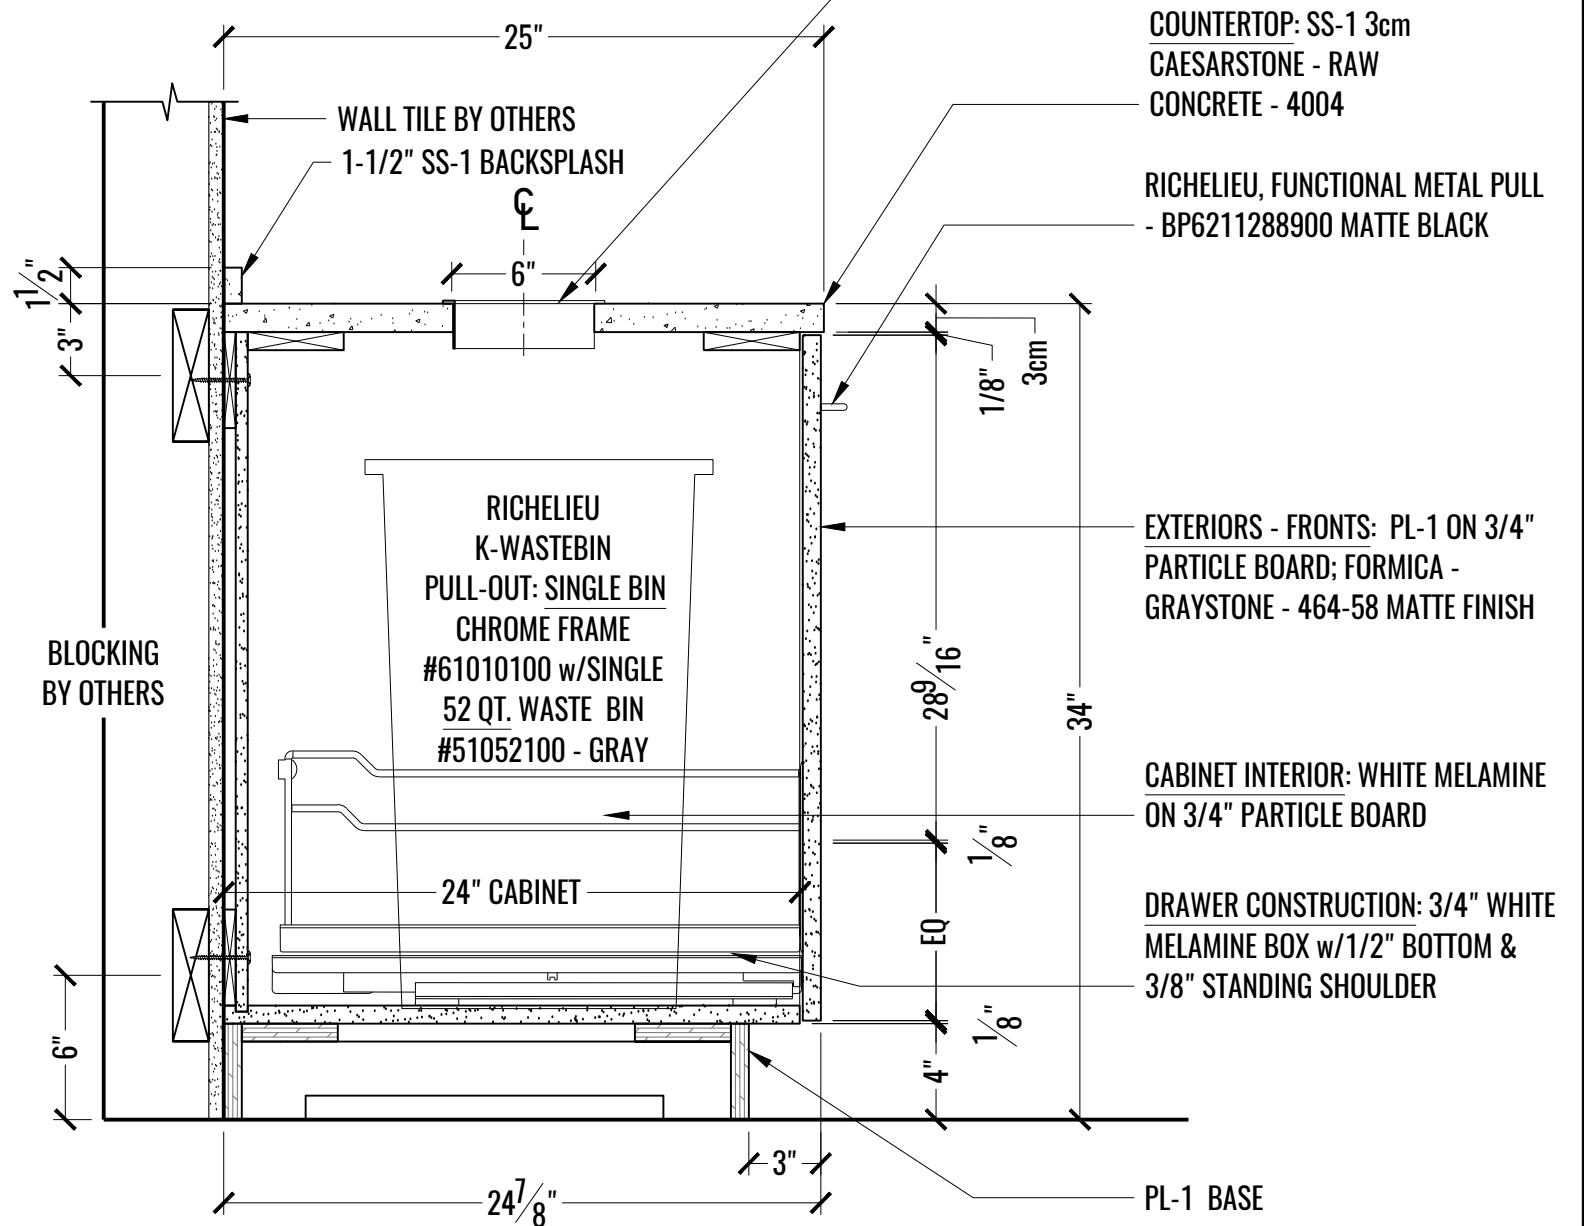


2 SECTION: TRASH/RECYCLE CABINET - CAFE KITCHEN - 205
B SCALE: 1-1/2" = 1'-0"

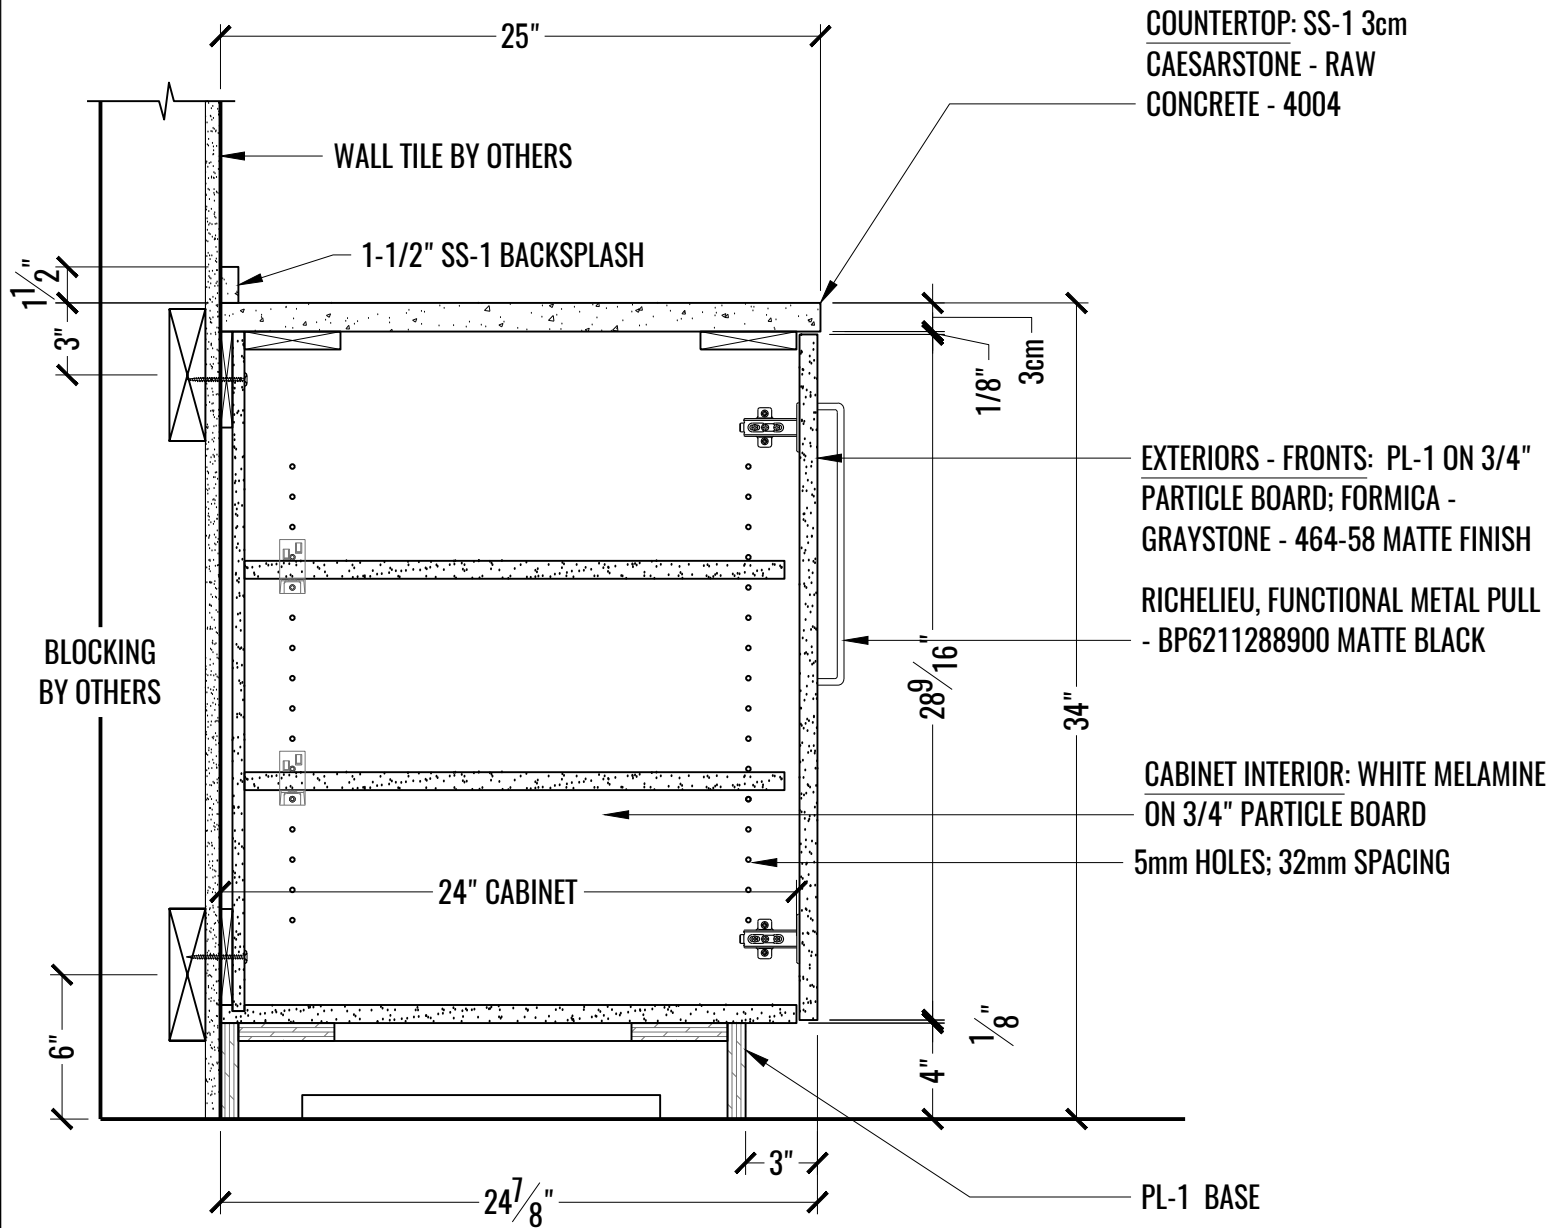


1 SECTION: CAFE KITCHEN - BASE CABINET - 205
C SCALE: 1-1/2" = 1'-0"

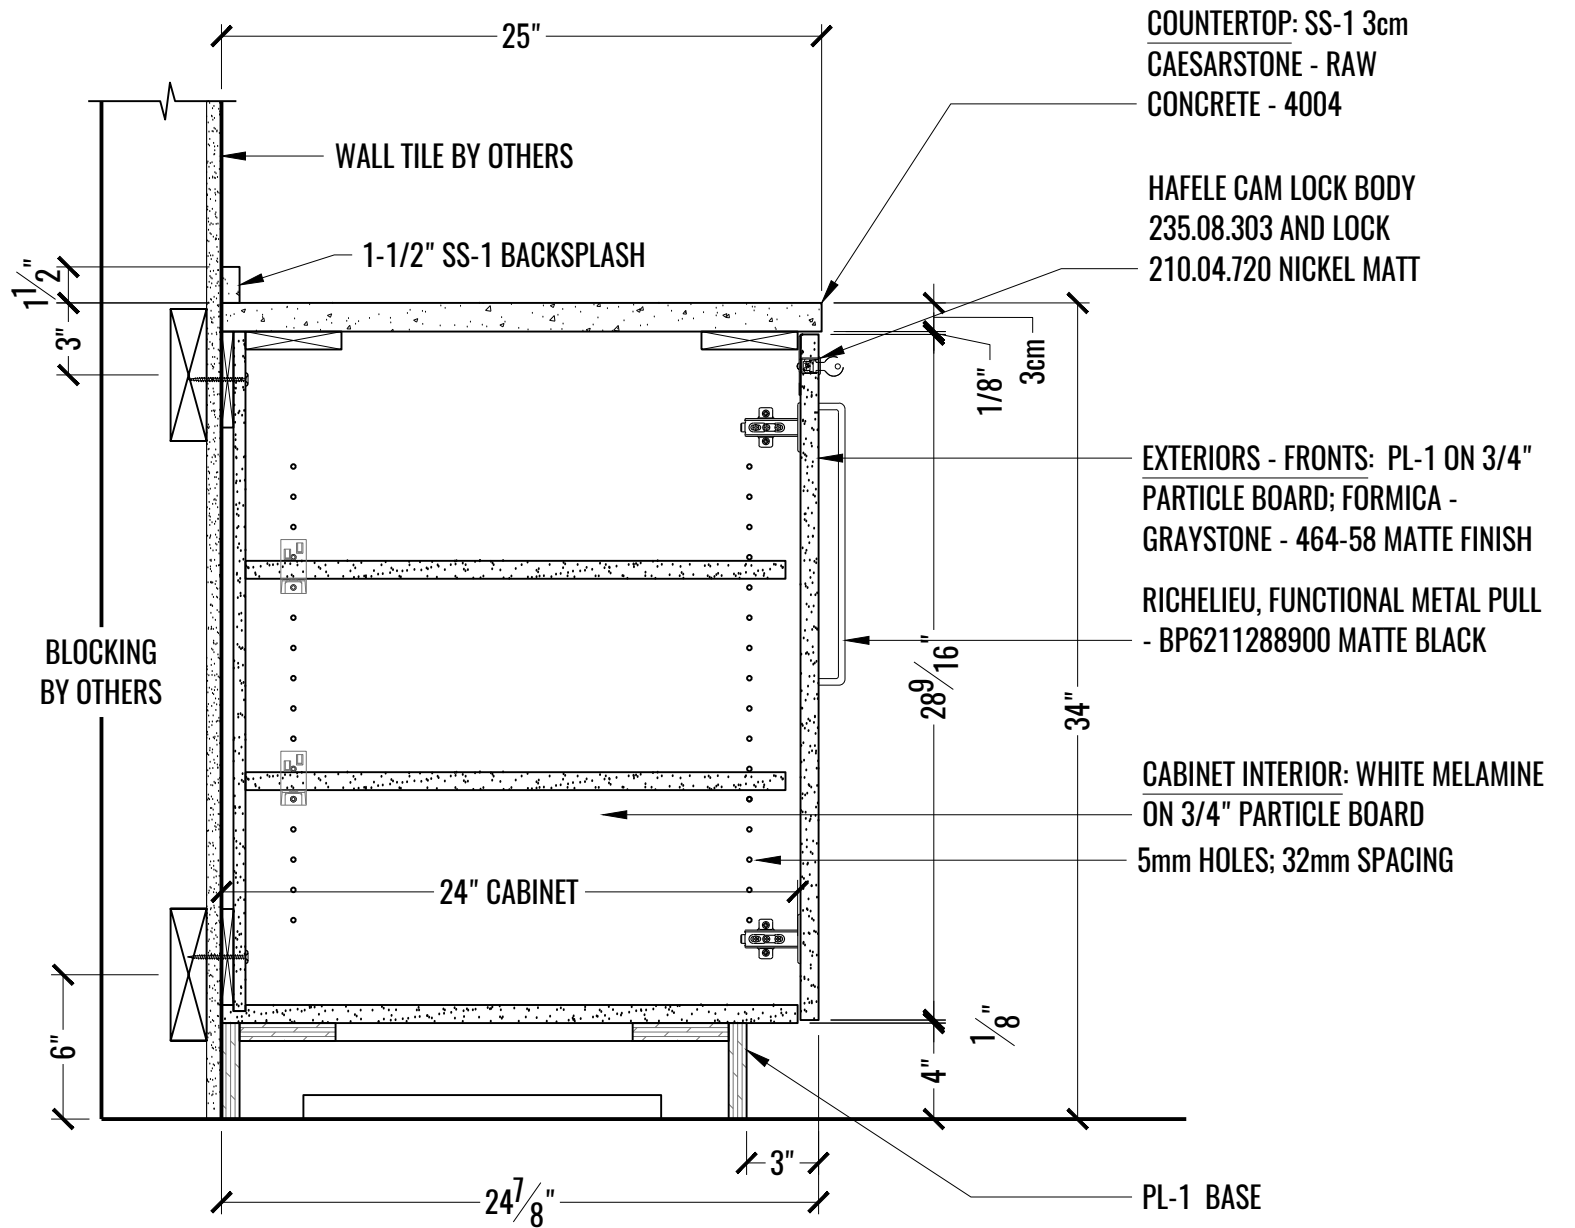


2 SECTION: CAFE KITCHEN - BASE CABINET W/LOCK - 205
C SCALE: 1-1/2" = 1'-0"

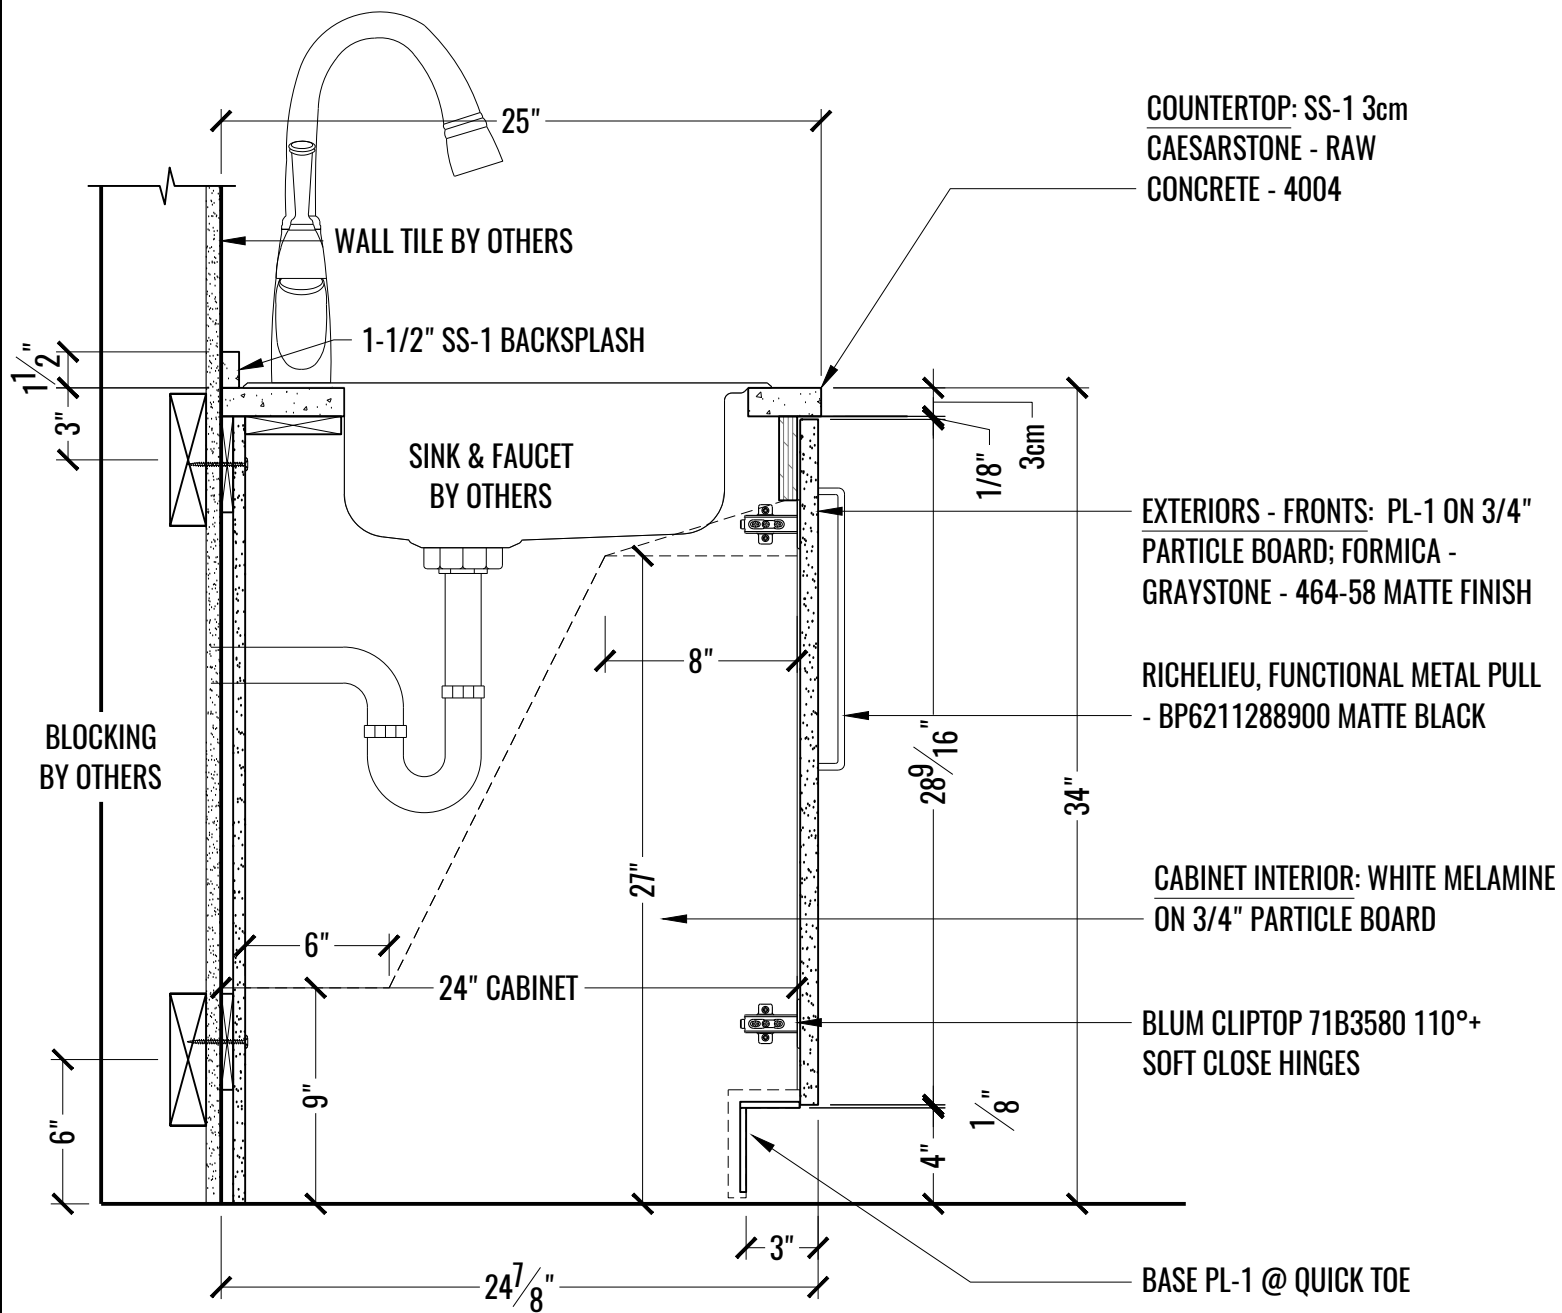


1 SECTION: BASE CABINET @ SINK - CAFE KITCHEN - 205
 D SCALE: 1-1/2" = 1'-0"

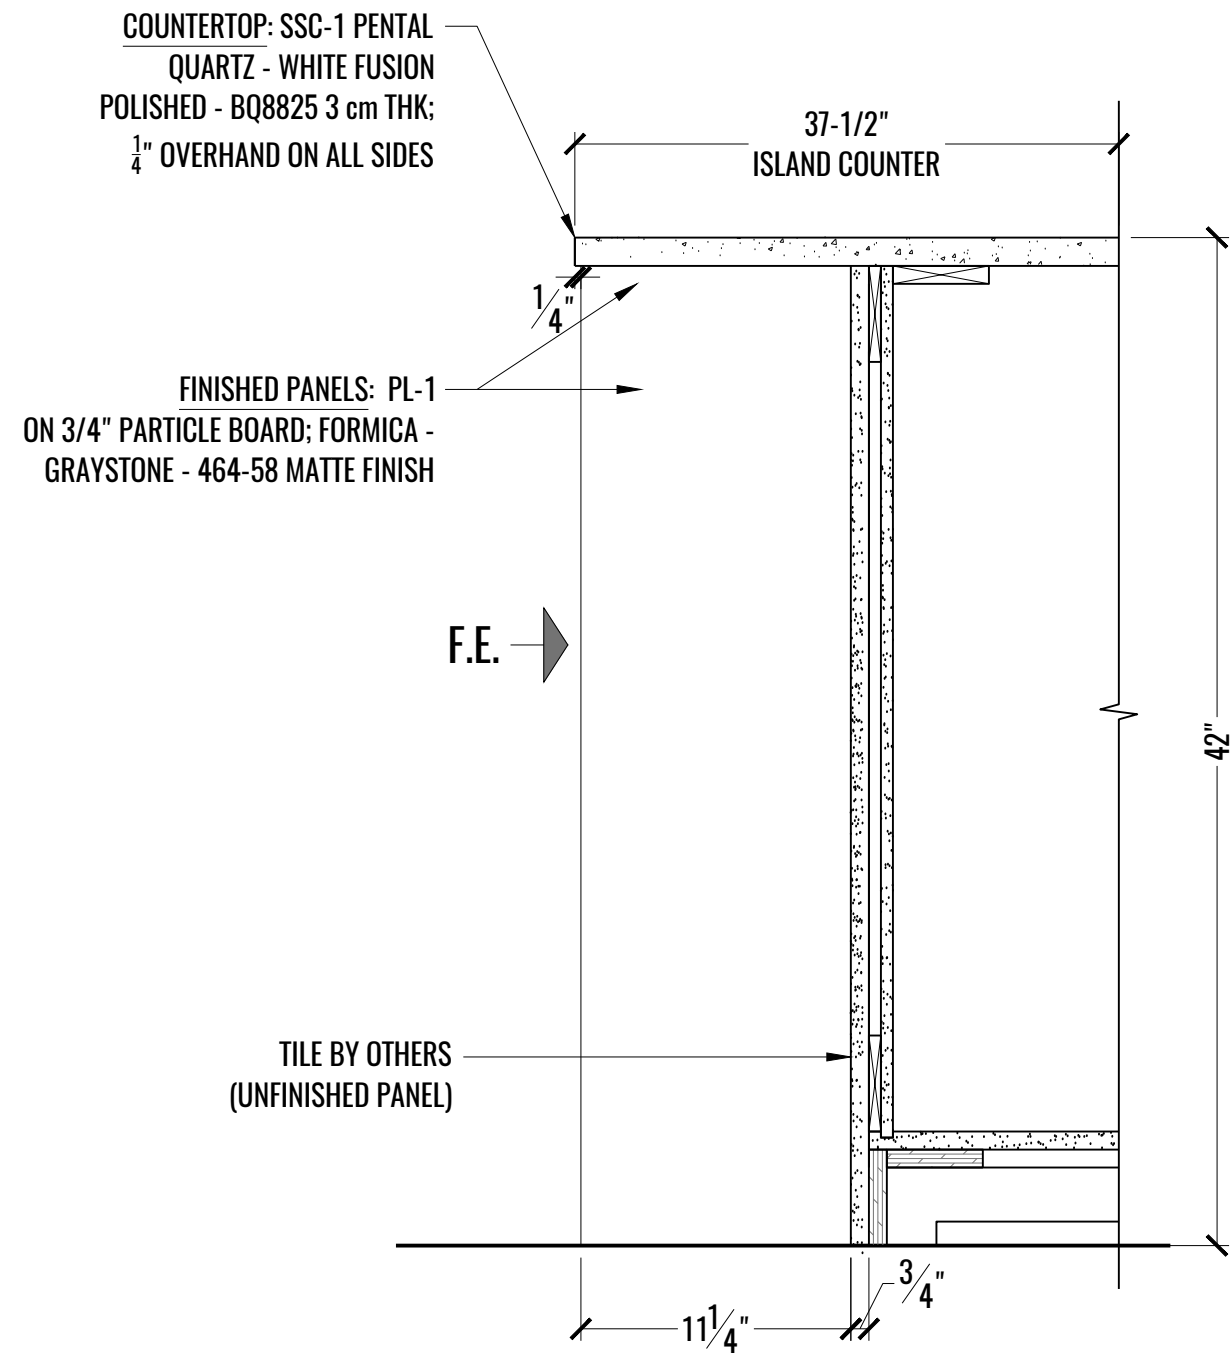


2 SECTION: CAFE ISLAND - SEATING SIDE - 205
 D SCALE: 1-1/2" = 1'-0"

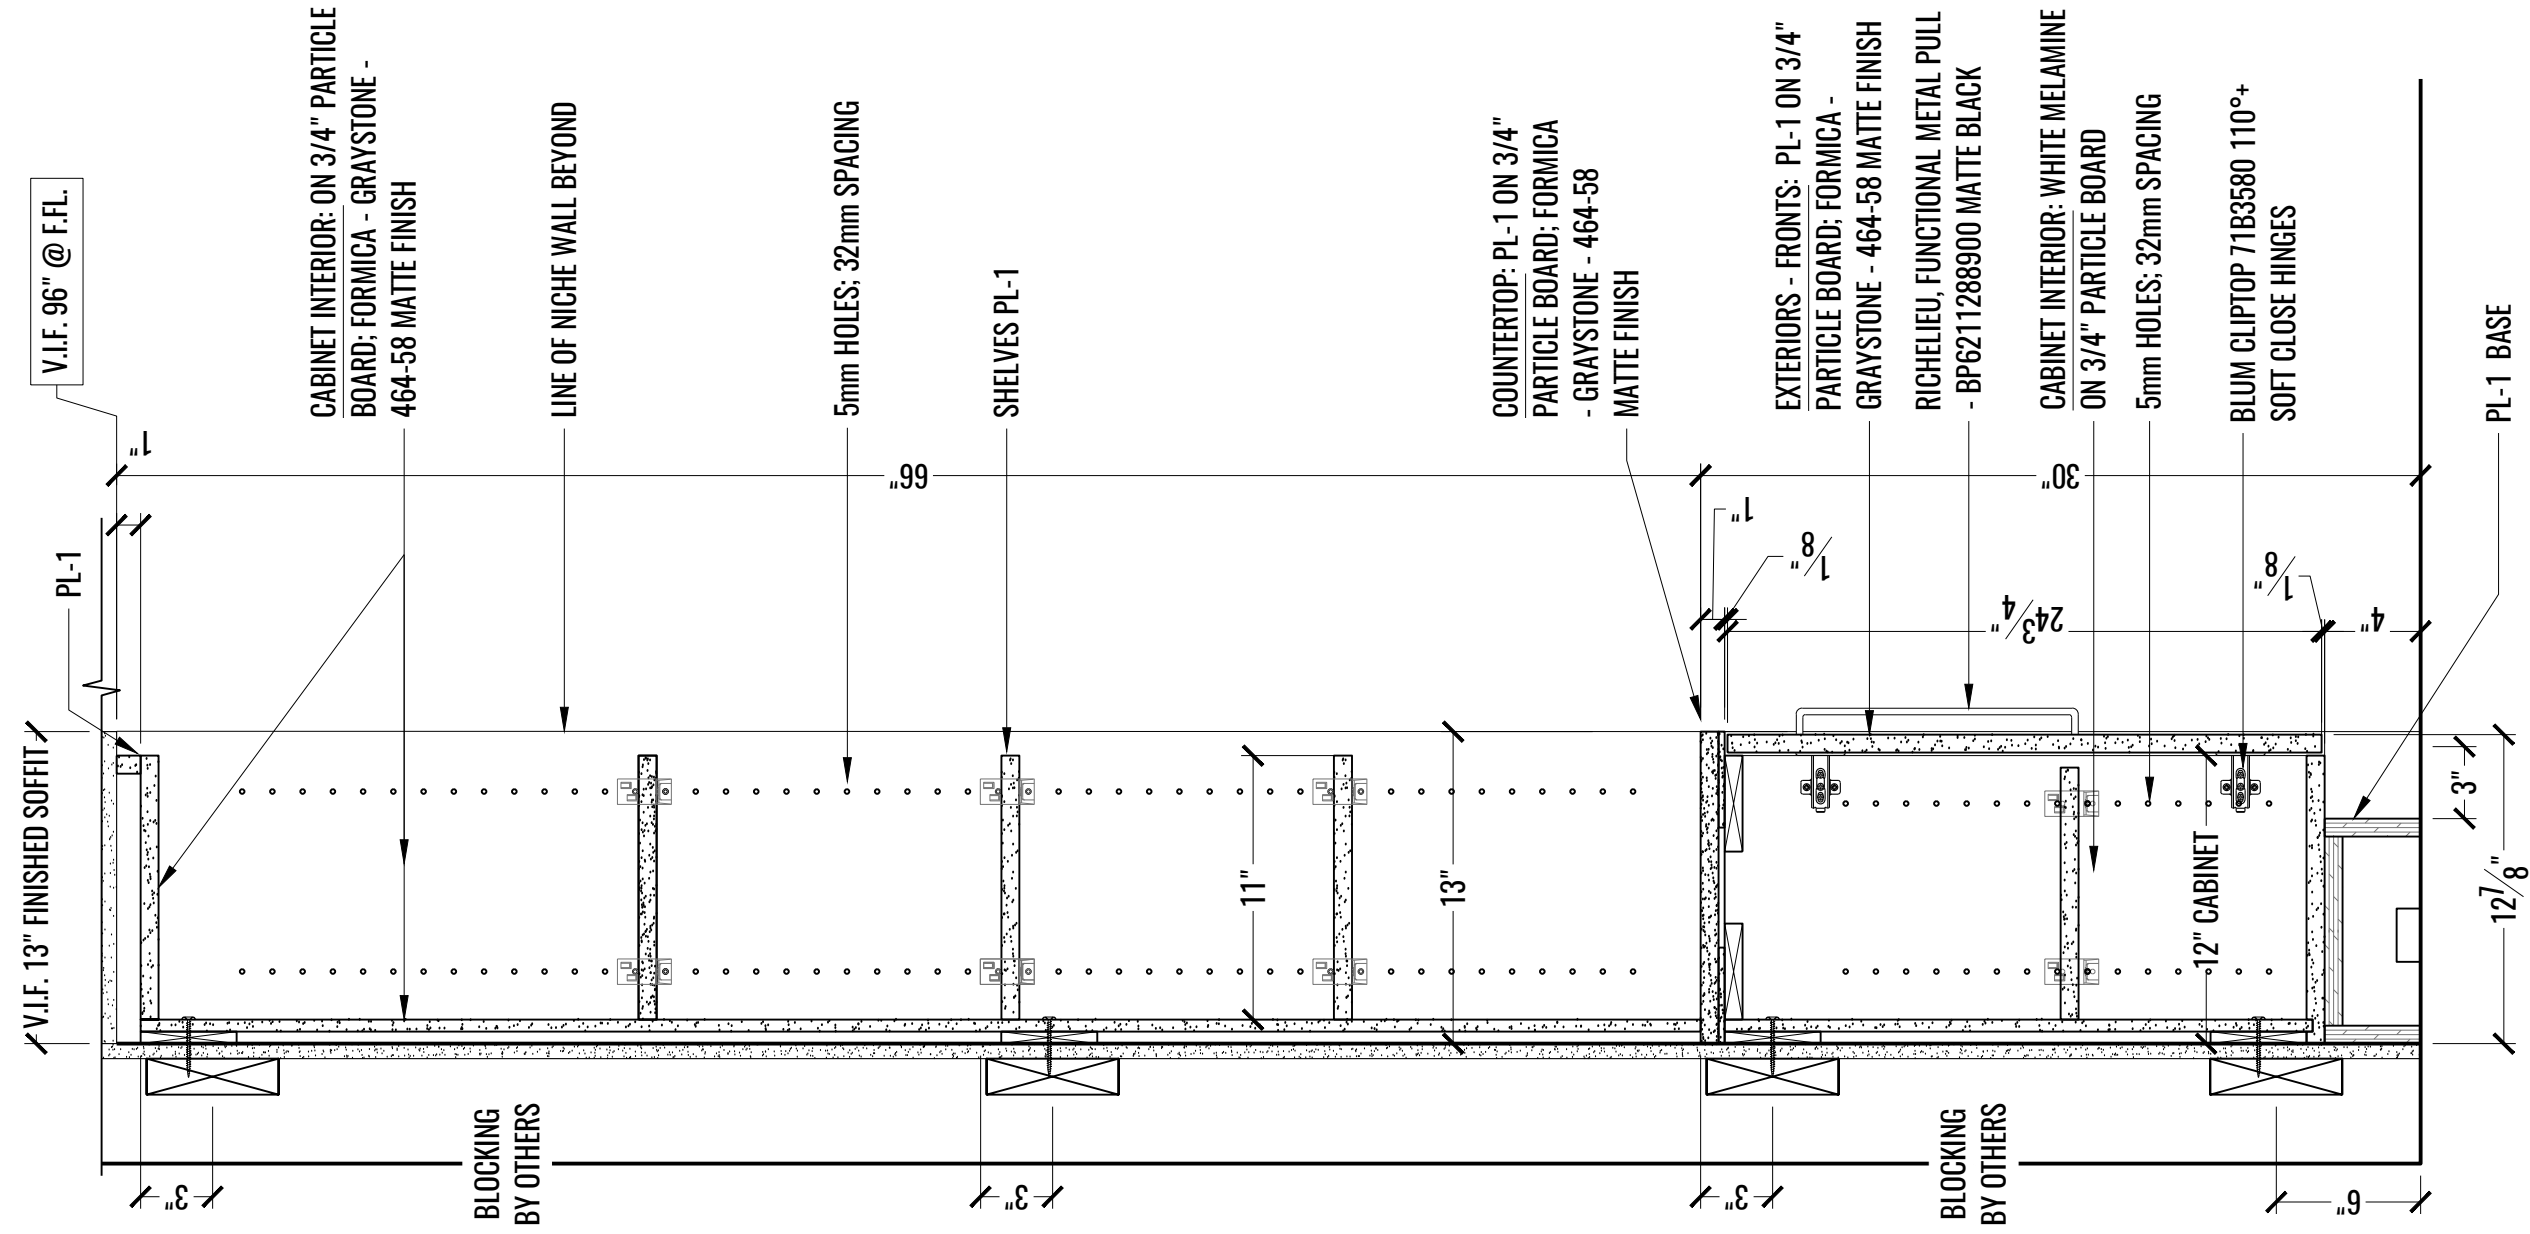


1 SECTION: CAFE NICHE TALL CABINET - 205
 E SCALE: 1-1/2" = 1'-0"

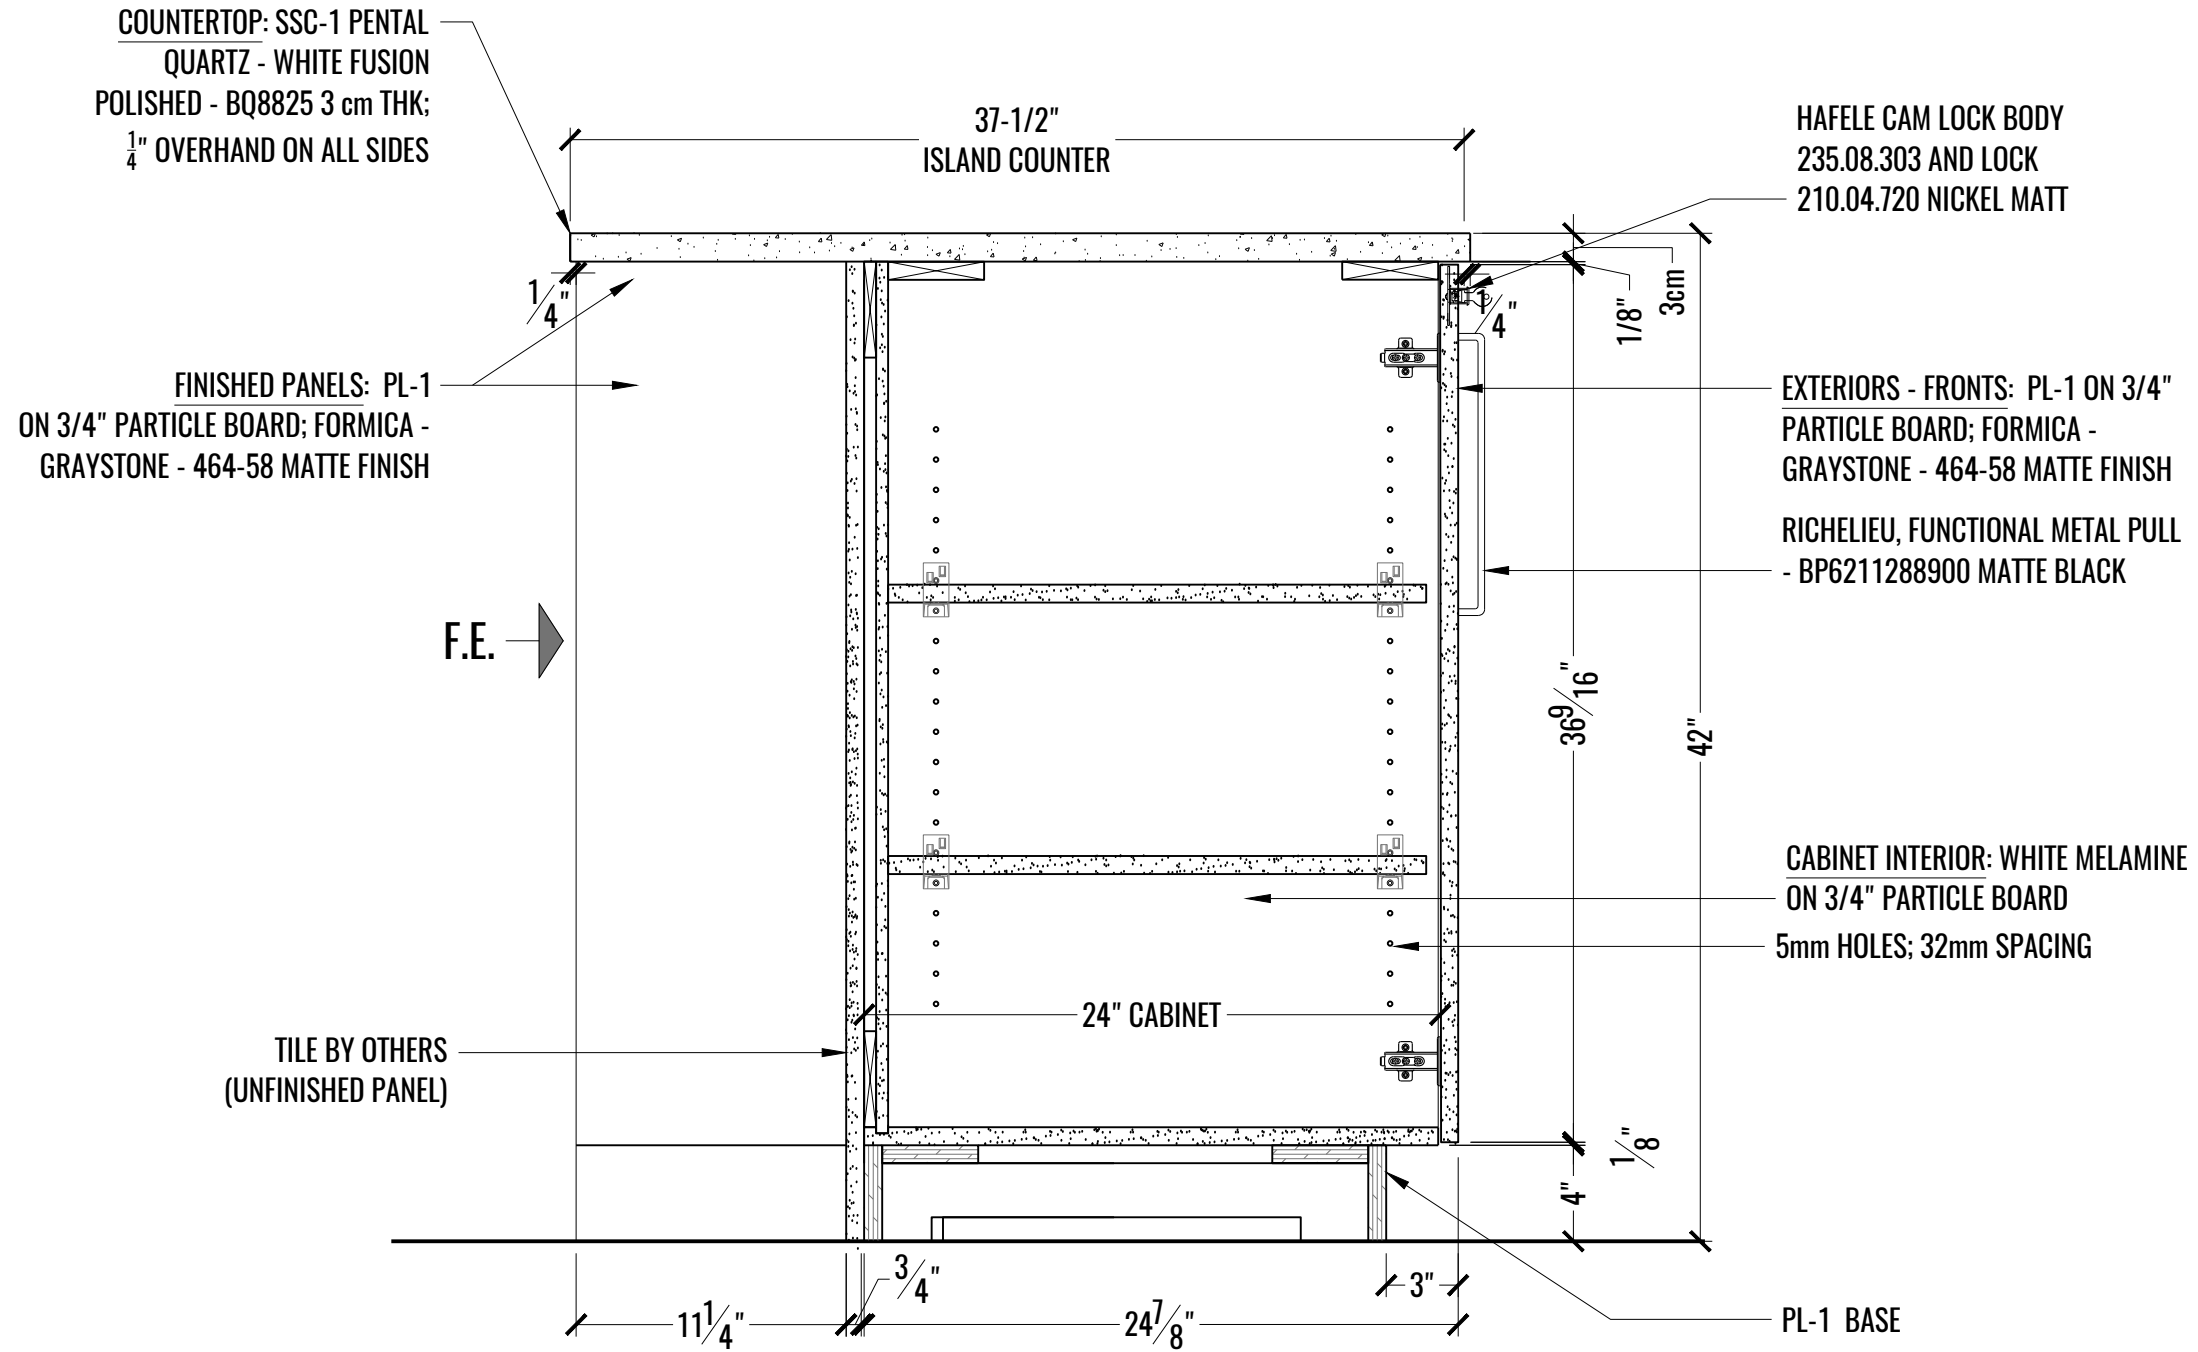


1 SECTION: BASE CABINET W/LOCK @ CAFE ISLAND - 205
 F SCALE: 1-1/2" = 1'-0"

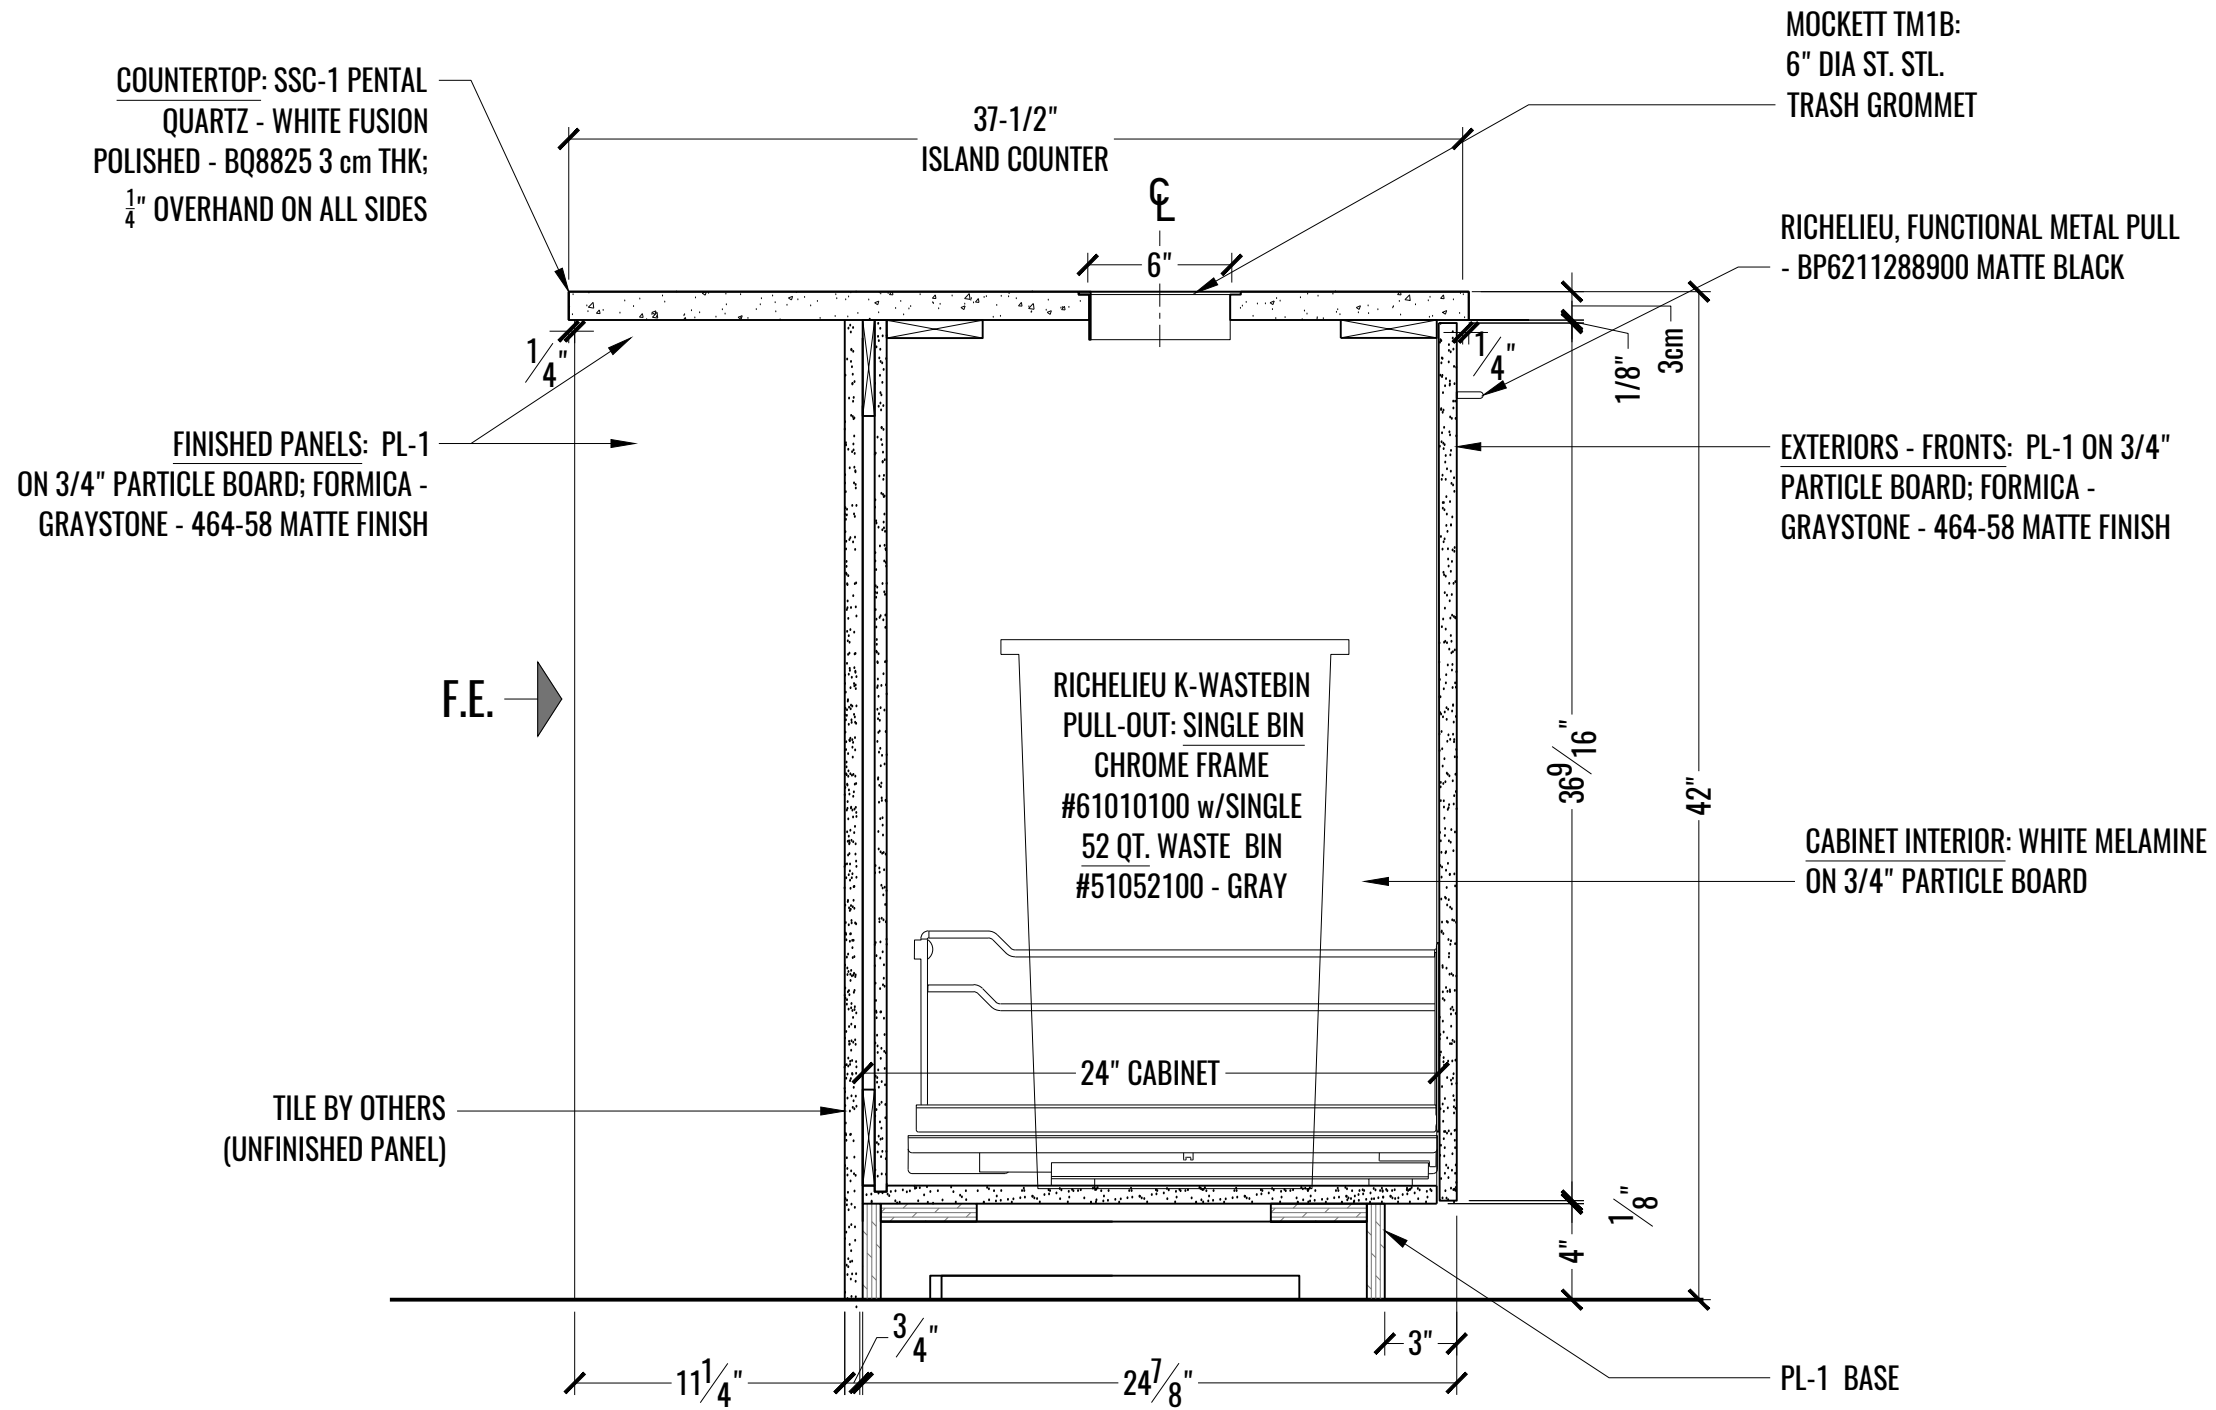

1 SECTION: TRASH/RECYCLE PULLOUT @ CAFE ISLAND - 205
 G SCALE: 1-1/2" = 1'-0"

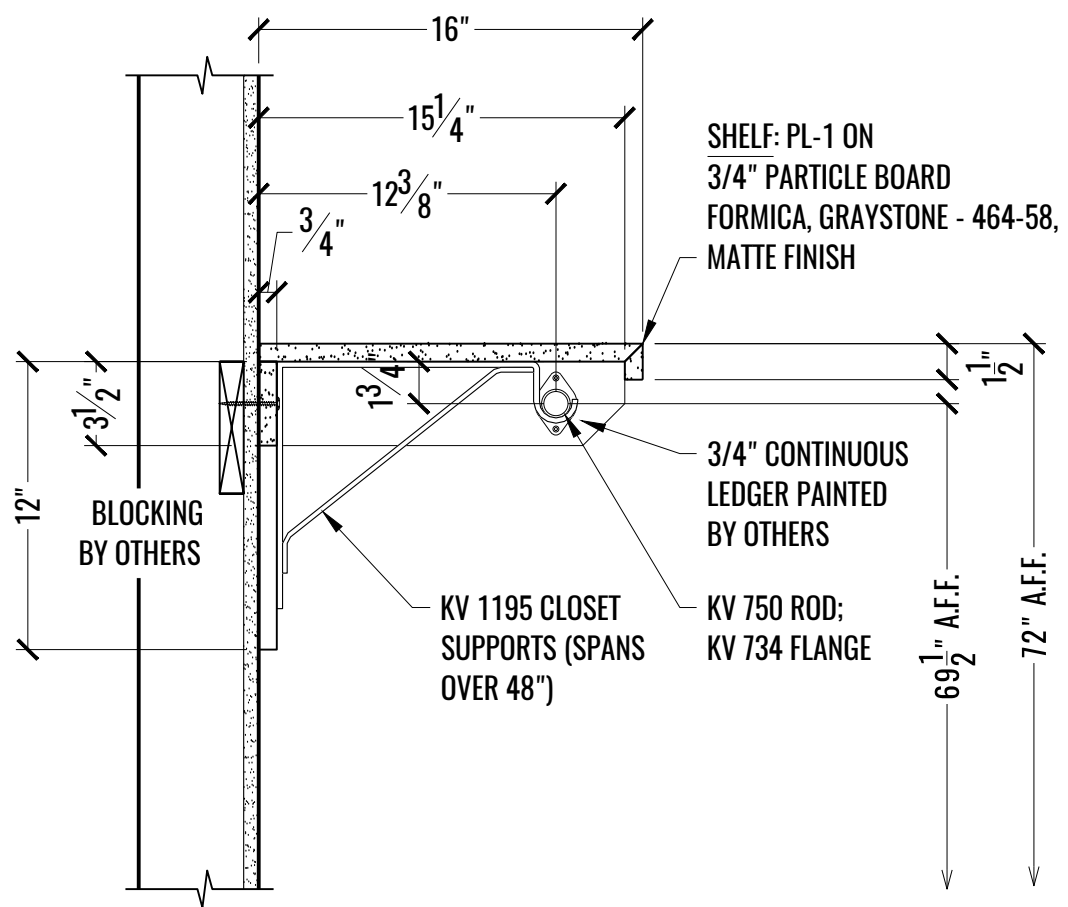


1 SECTION: CLOSET ROD/SHELF @ STORAGE - 206
H SCALE: 1-1/2" = 1'-0"

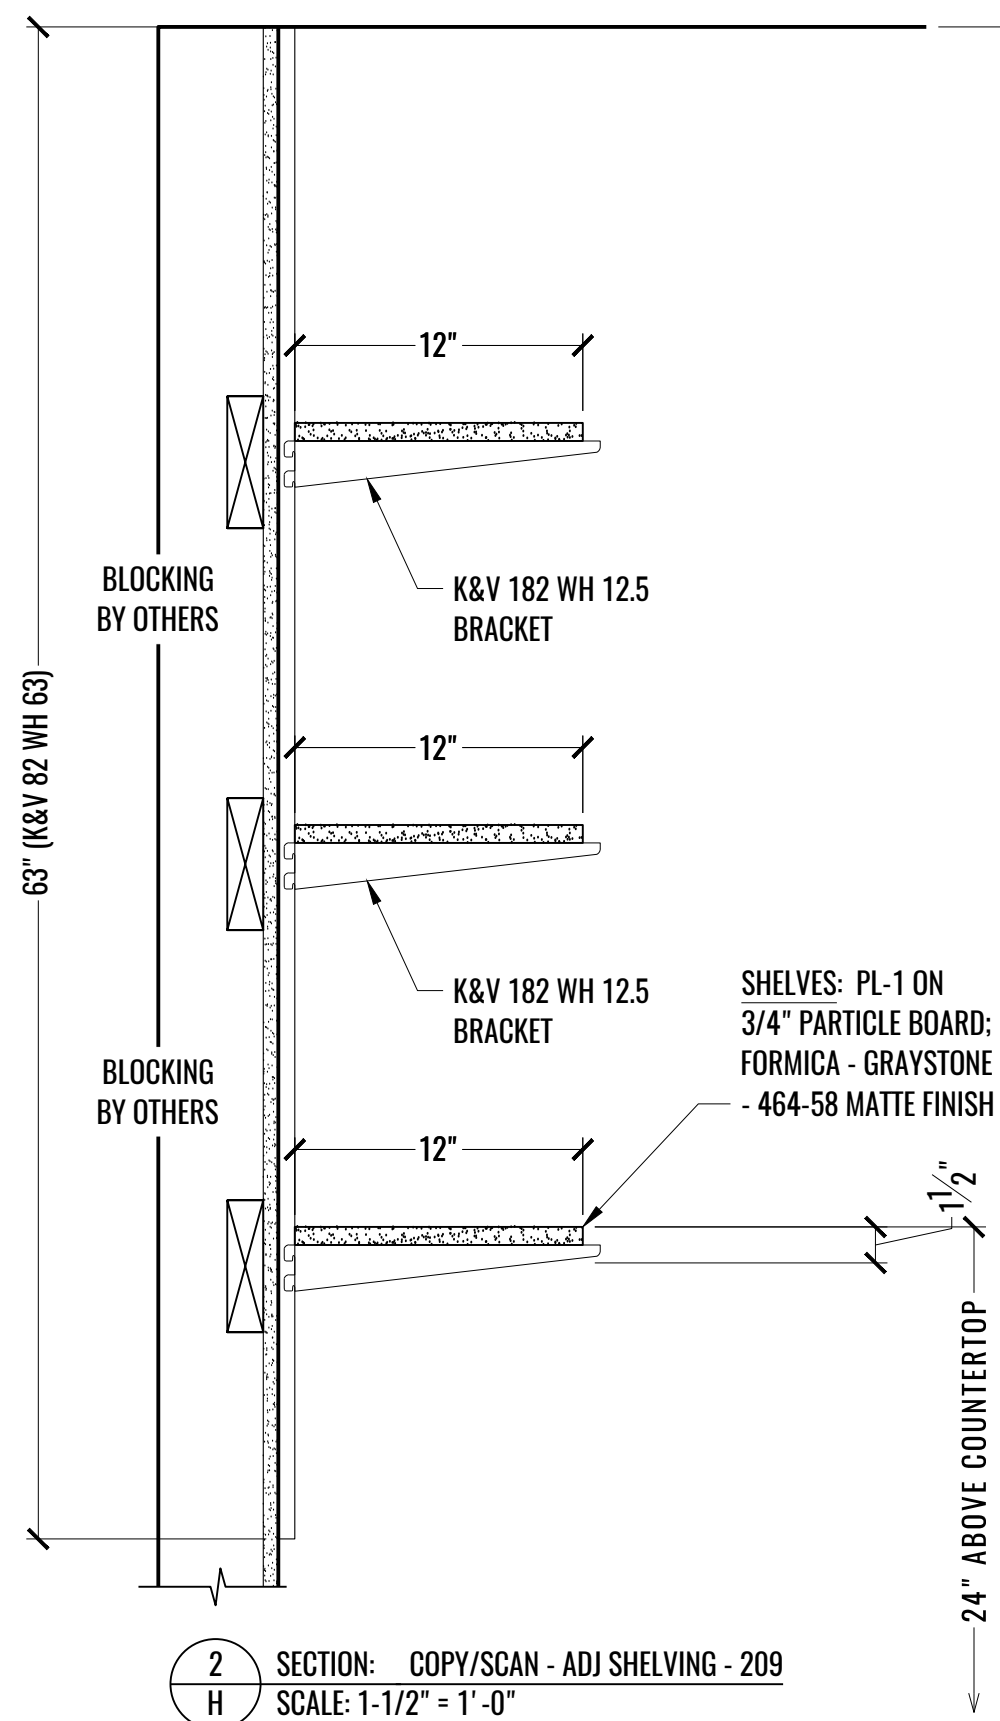


2 SECTION: COPY/SCAN - ADJ SHELVING - 209
H SCALE: 1-1/2" = 1'-0"

V.I.F. 108" @ F.F.L.


24" ABOVE COUNTERTOP

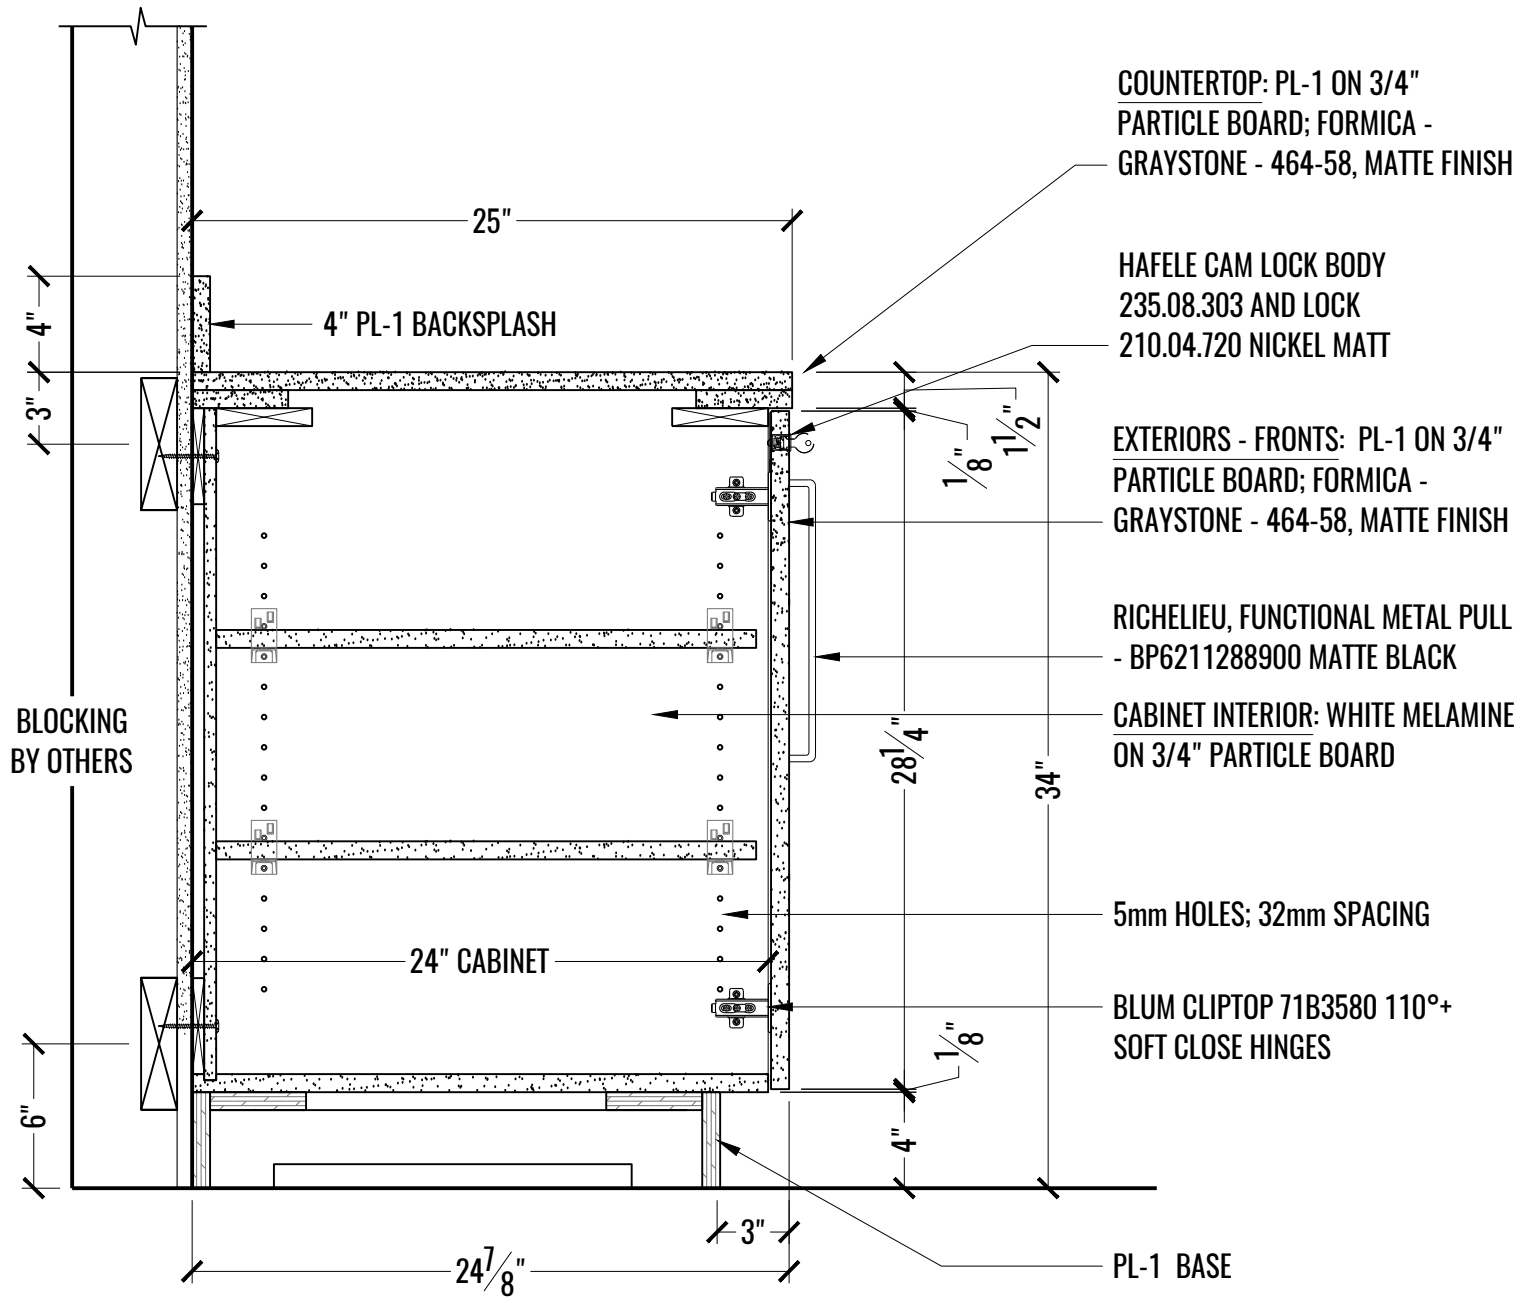


1 SECTION: COPY/SCAN @ LOCKED BASE CABINETS - 209
 I SCALE: 1-1/2" = 1'-0"

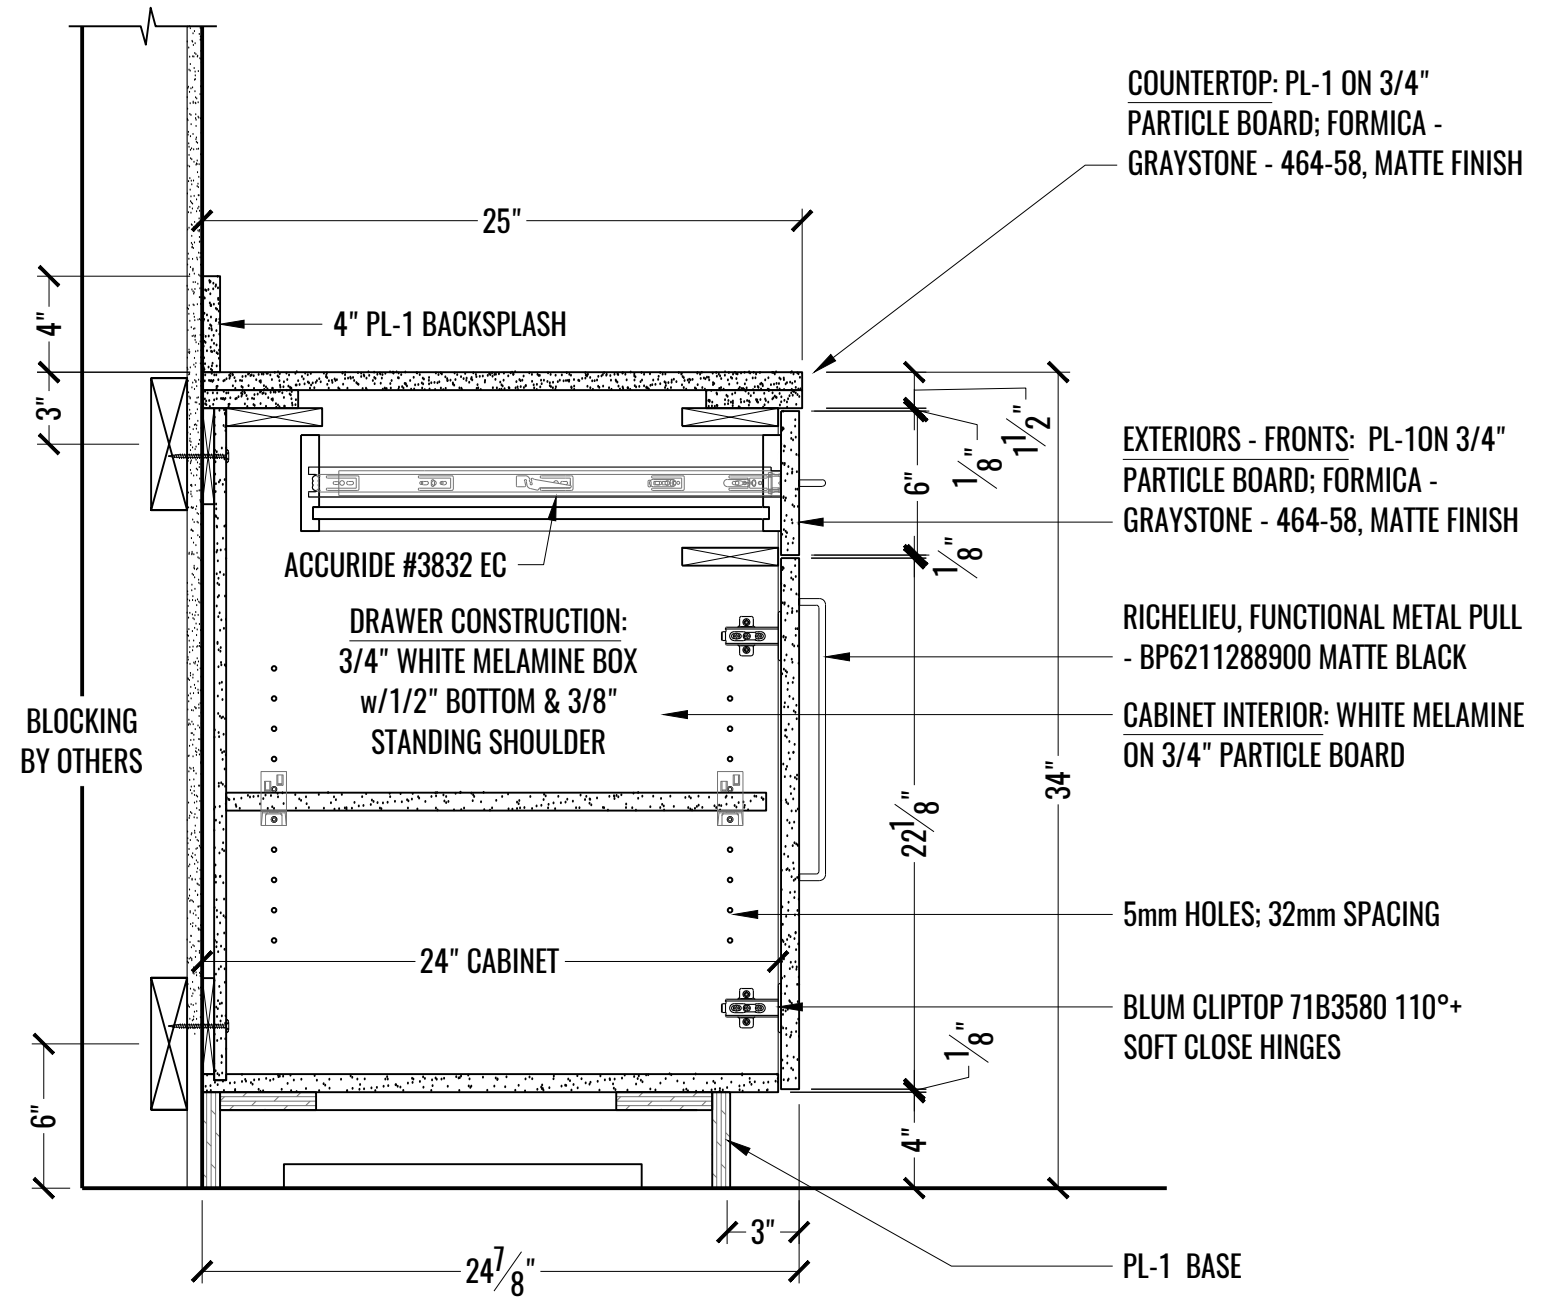


2 SECTION: COPY/SCAN @ BASE CABINET W/DRAWER - 209
 I SCALE: 1-1/2" = 1'-0"

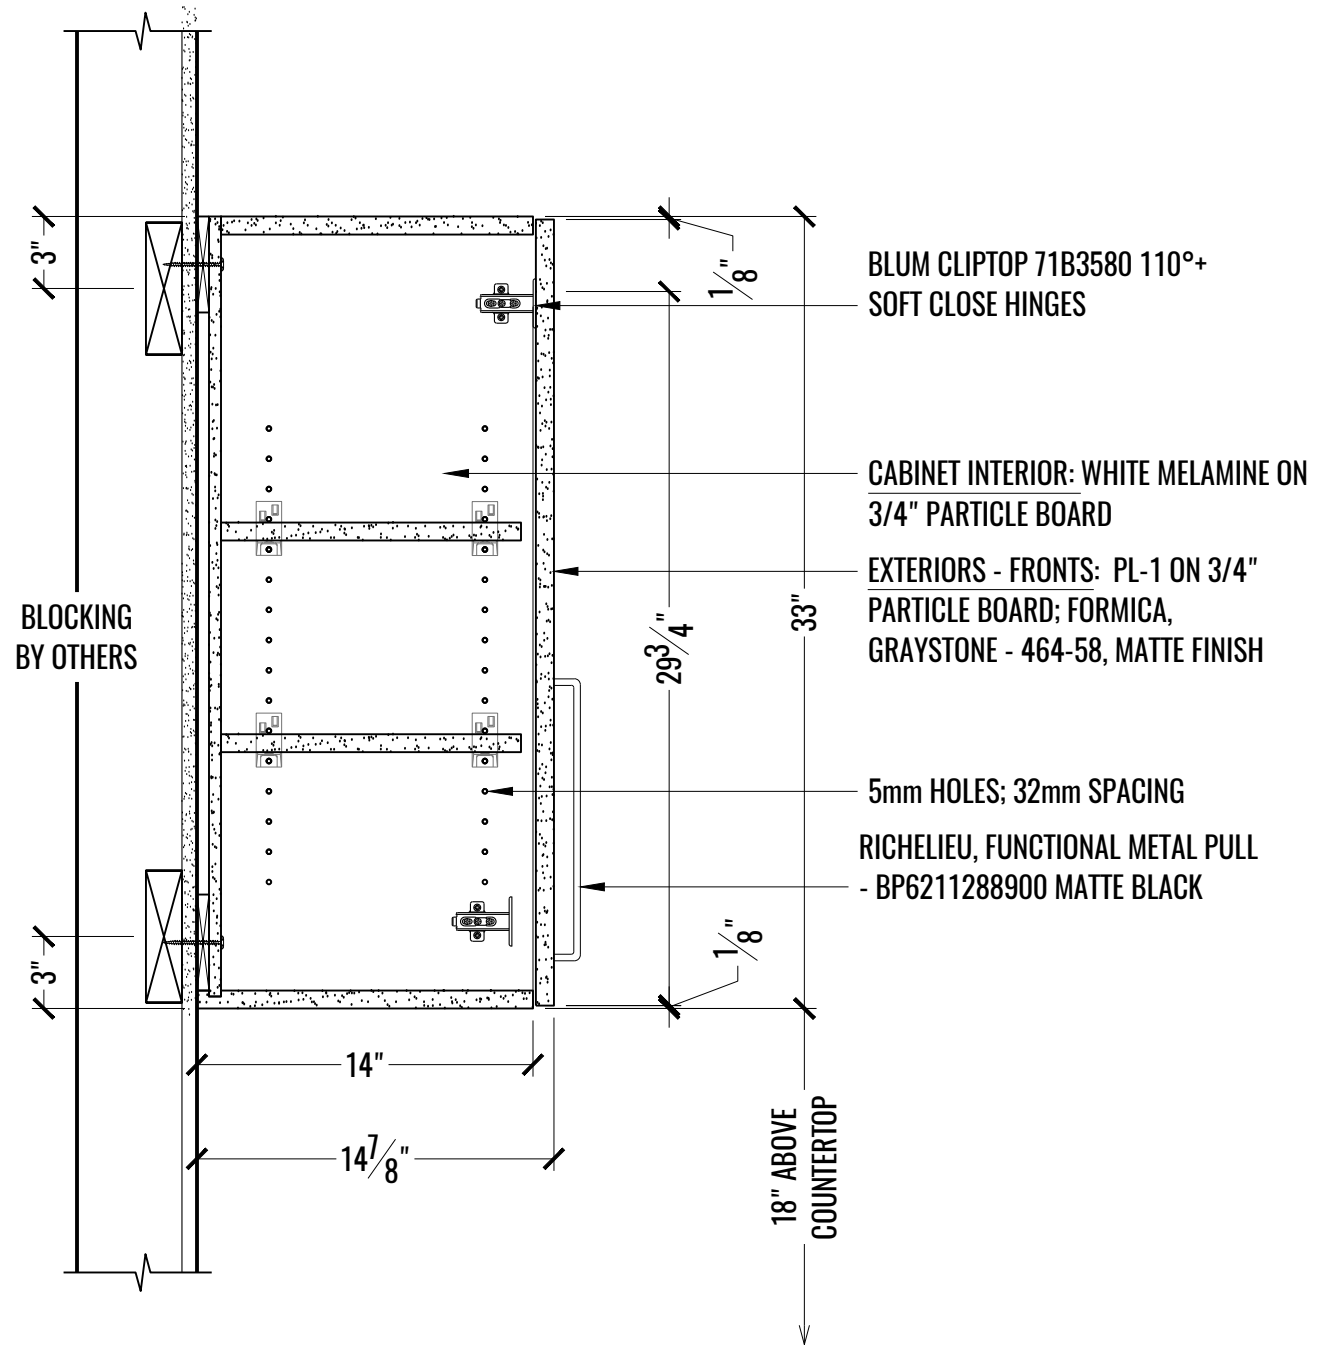

1 SECTION: COPY/SCAN @ UPPER CABINETS - 209
J SCALE: 1-1/2" = 1'-0"

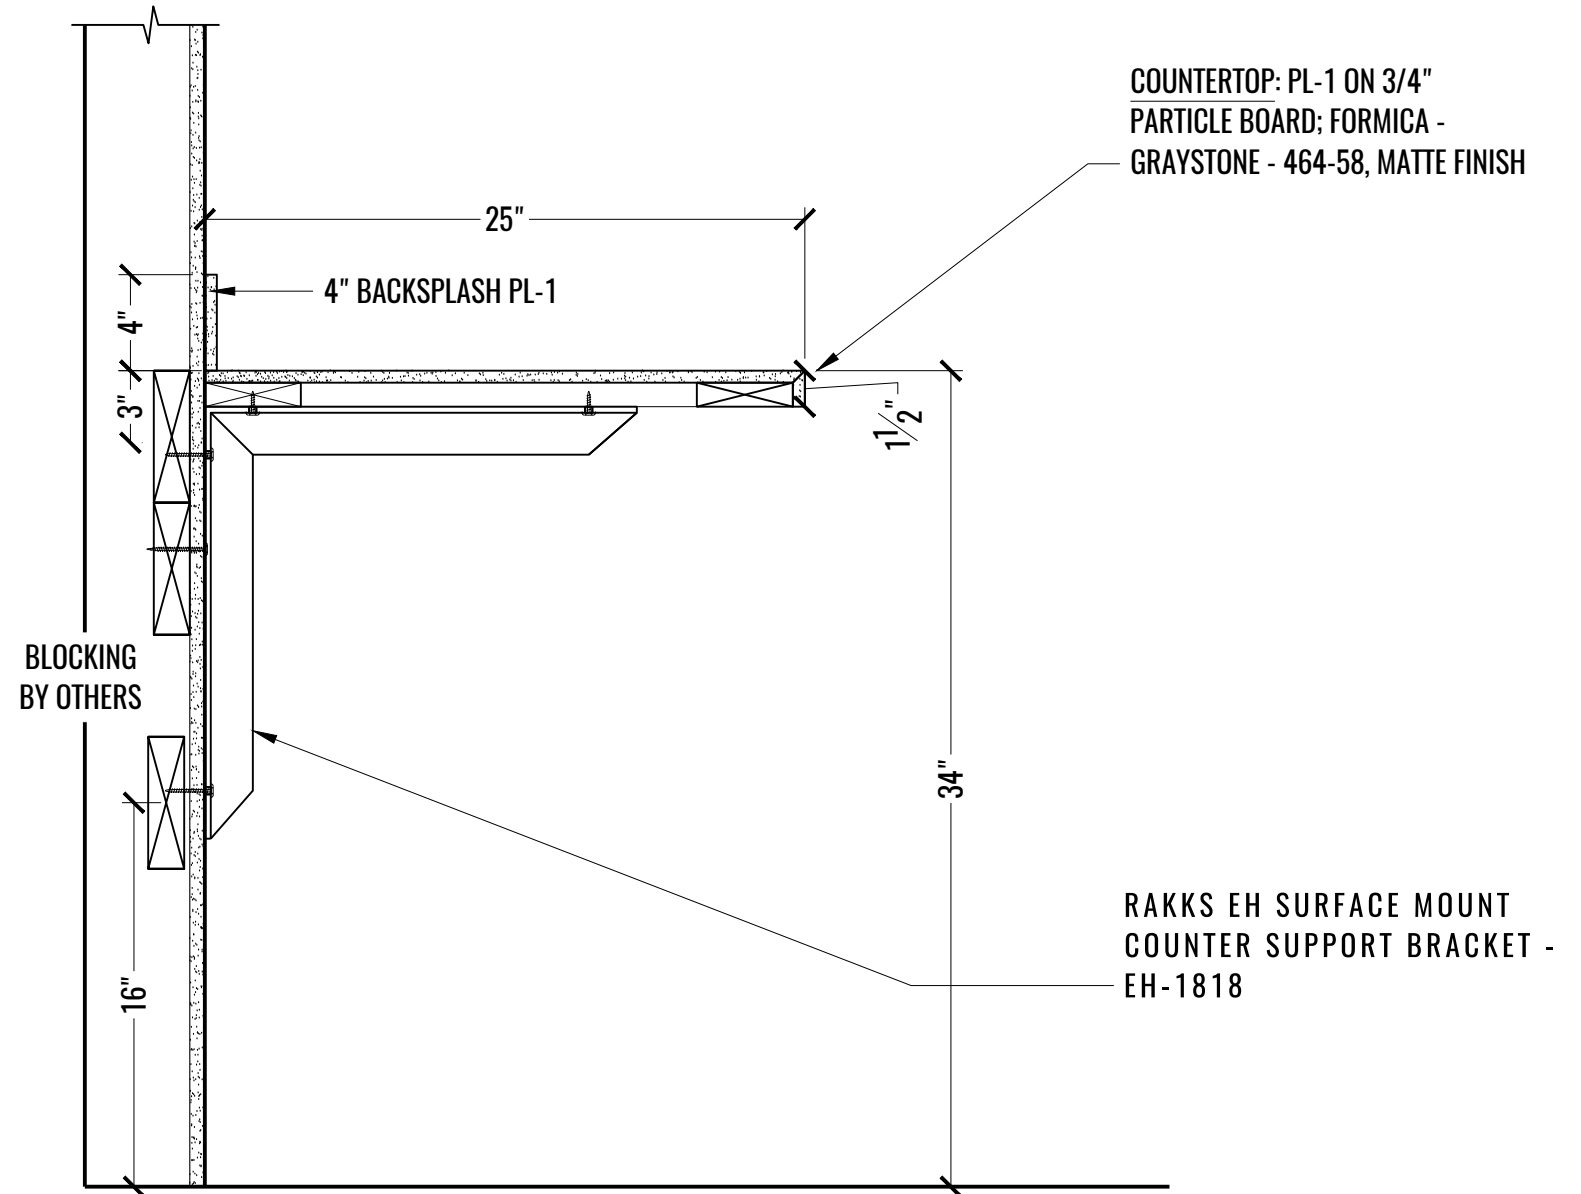

2 SECTION: SHIPPING @ COUNTER - 222
J SCALE: 1-1/2" = 1'-0"

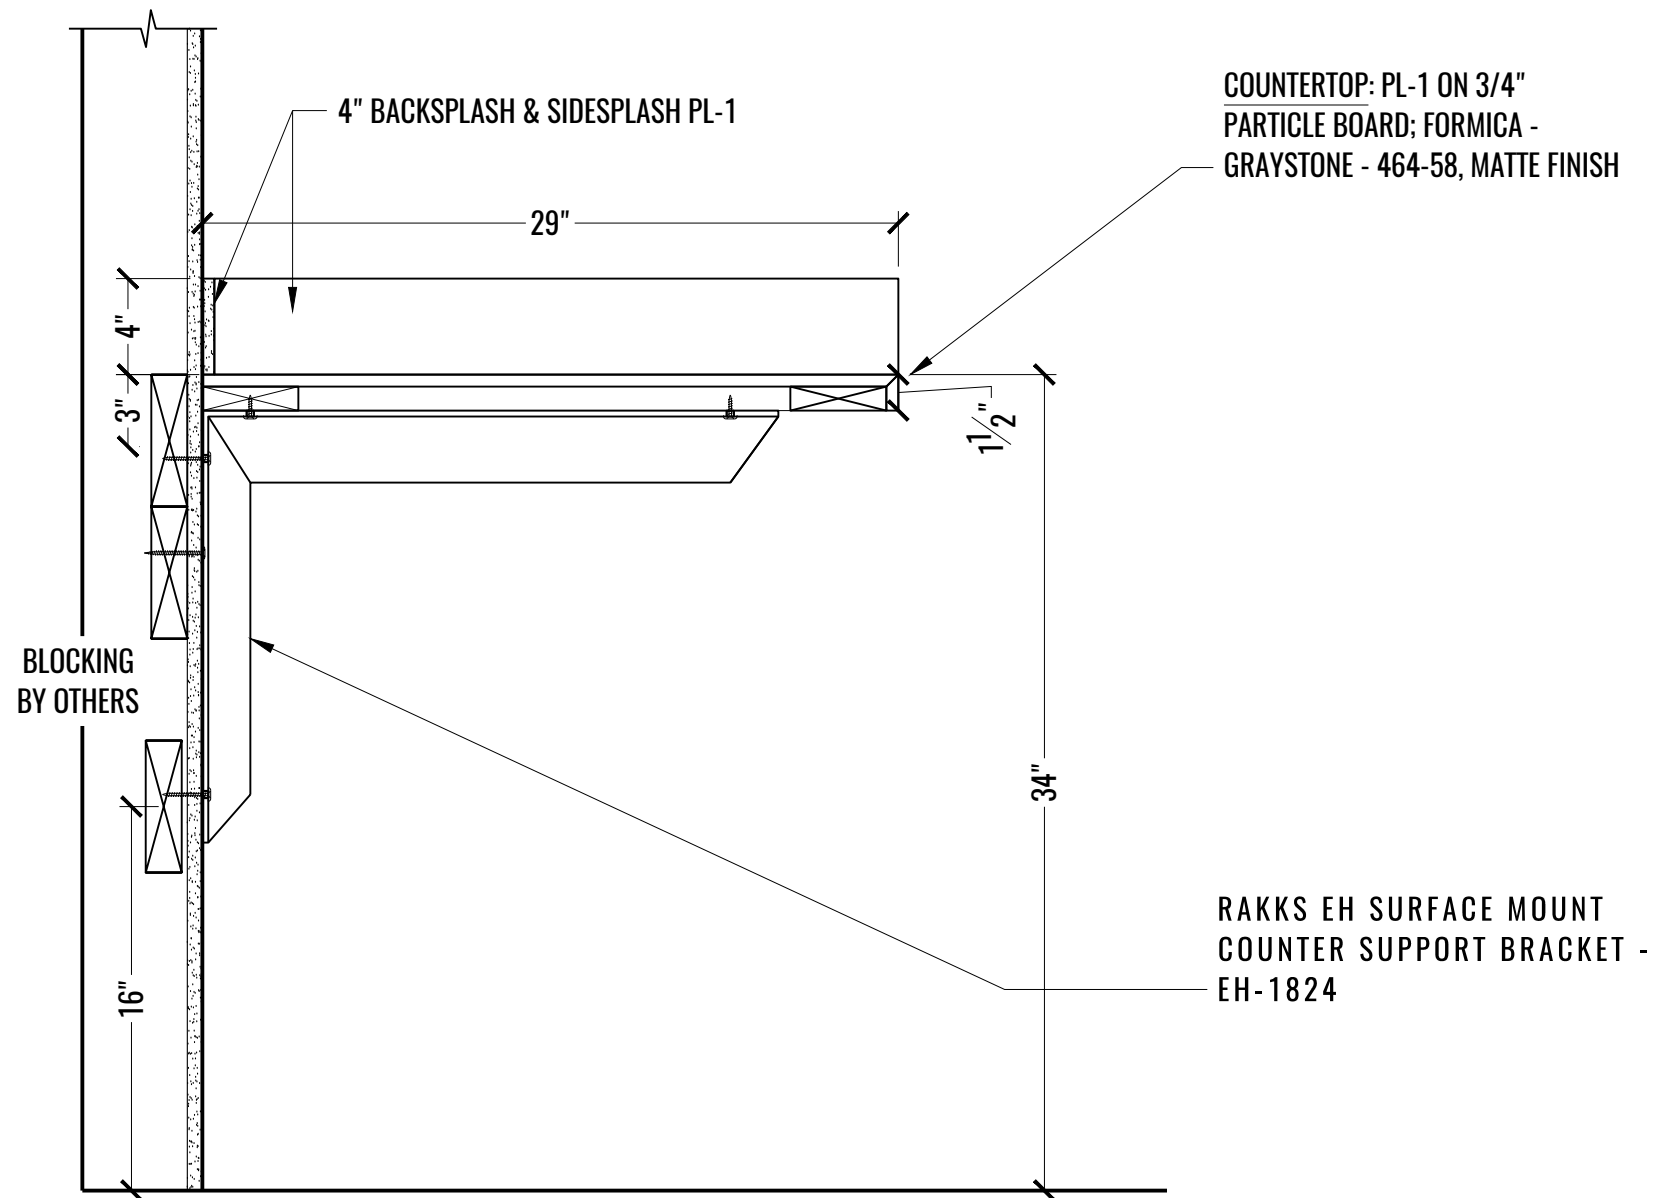

1 SECTION: SHIPPING @ SIDE SPLASH - 222
 K SCALE: 1-1/2" = 1'-0"