




1 PLAN: PROJECT SCOPE - 6TH FLOOR  
 1 SCALE: NOT TO SCALE

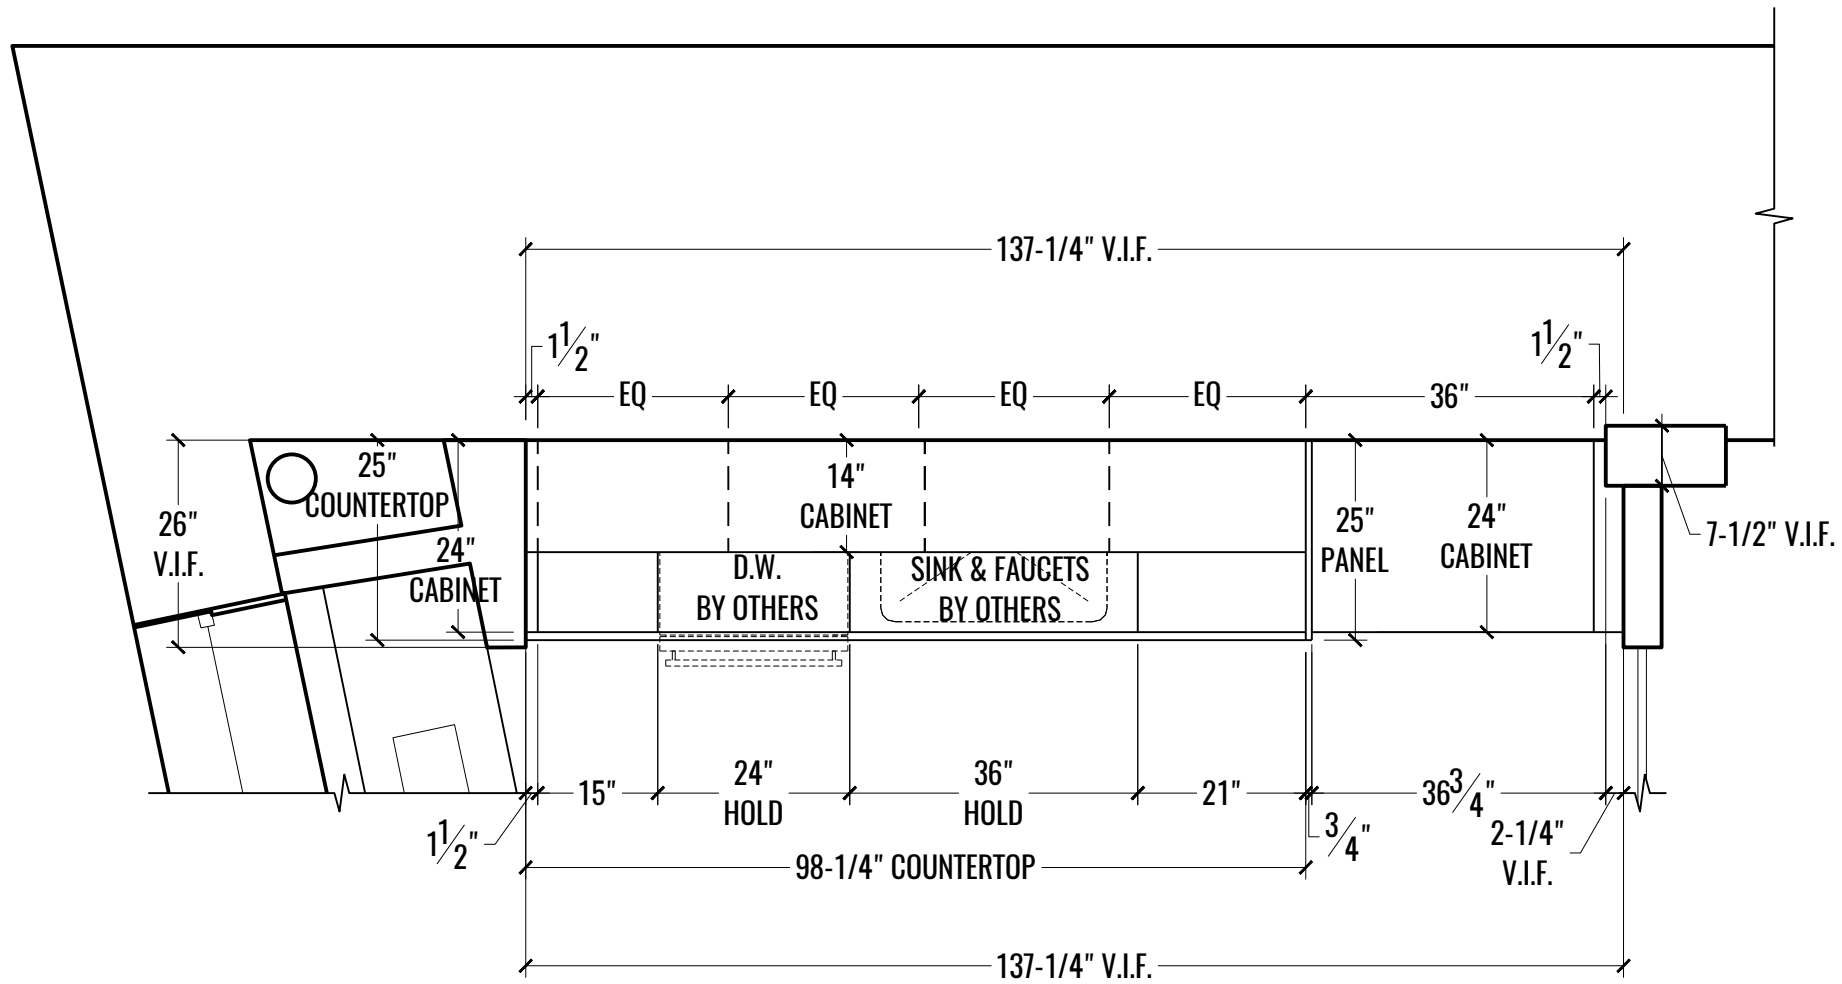


1 PLAN: PANTRY - 603  
 2 SCALE: 1/2" = 1'-0"

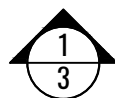


PANTRY  
 603

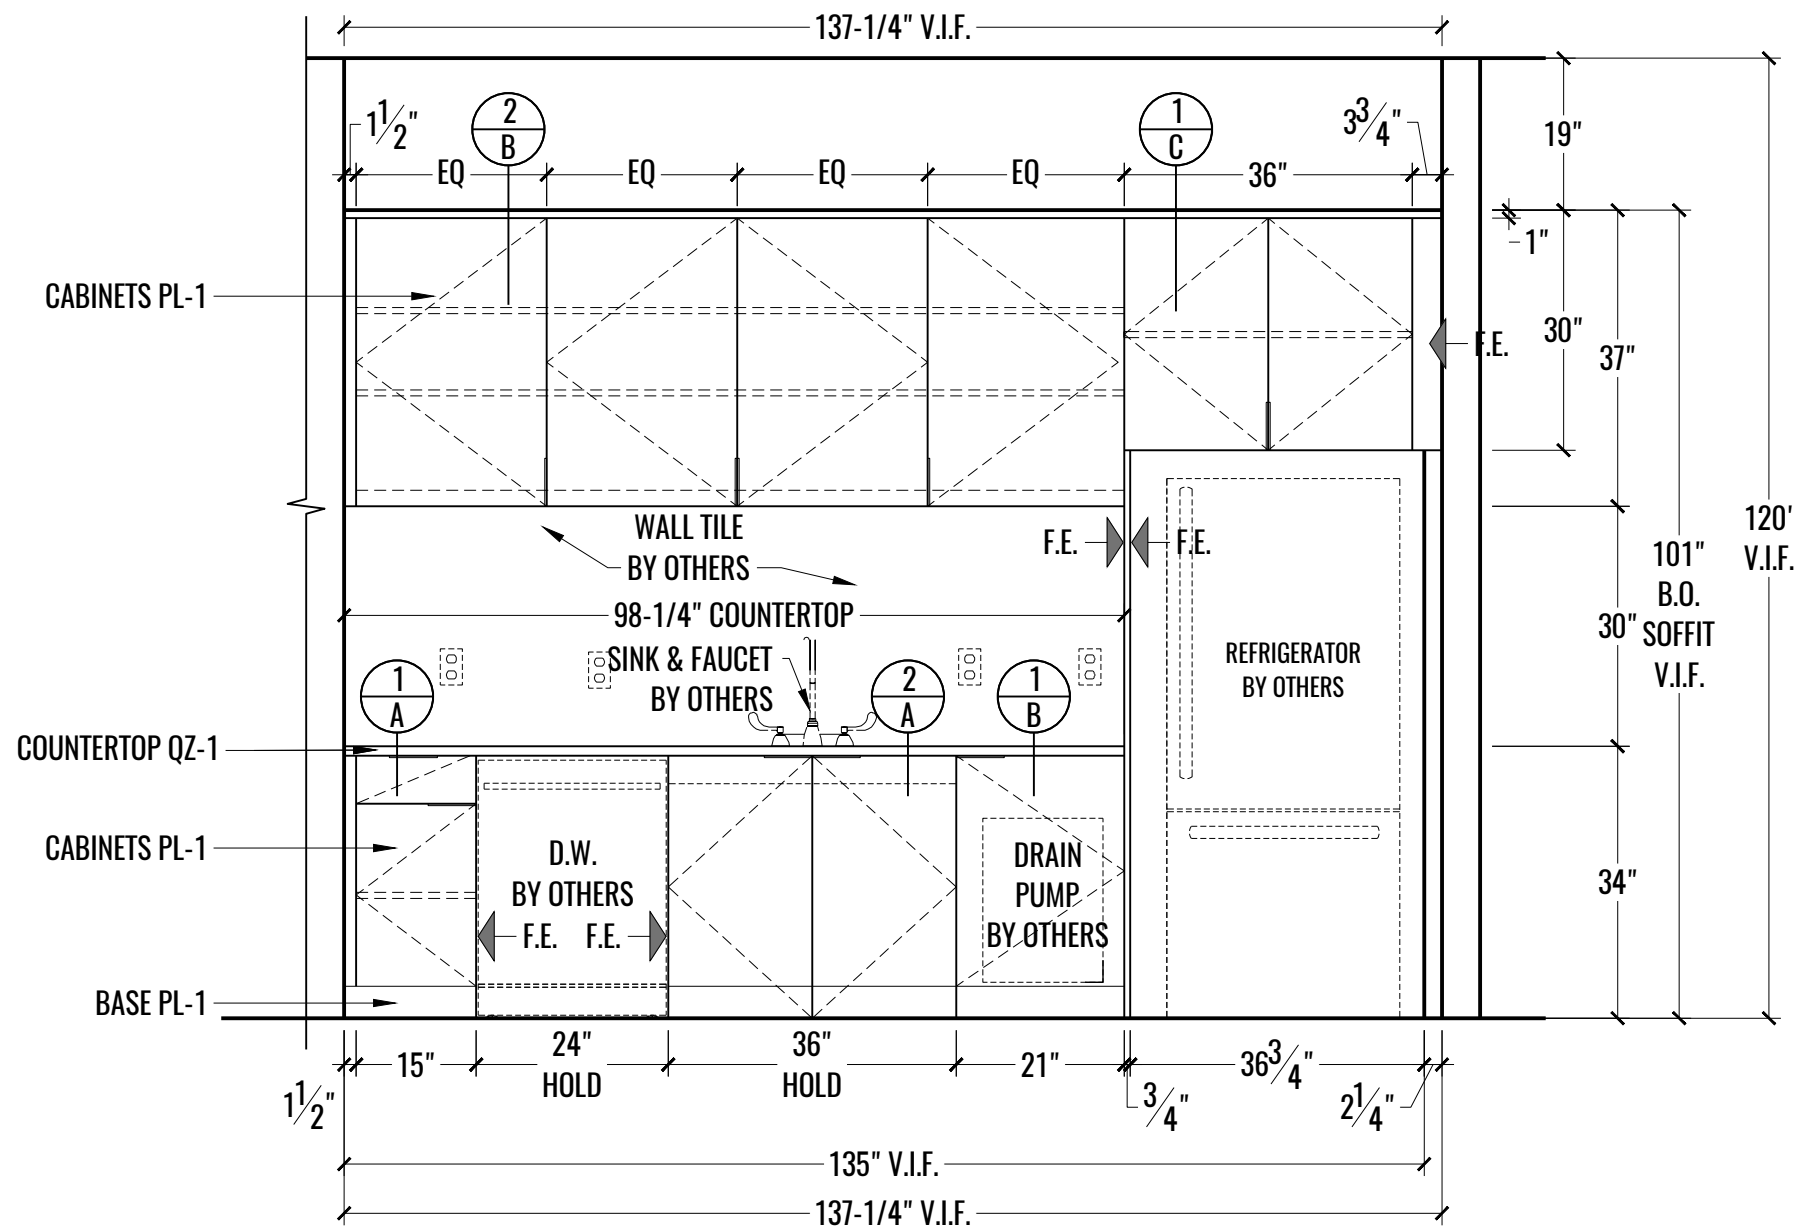


1 ELEVATION: PANTRY - 603  
 3 SCALE: 1/2" = 1'-0"

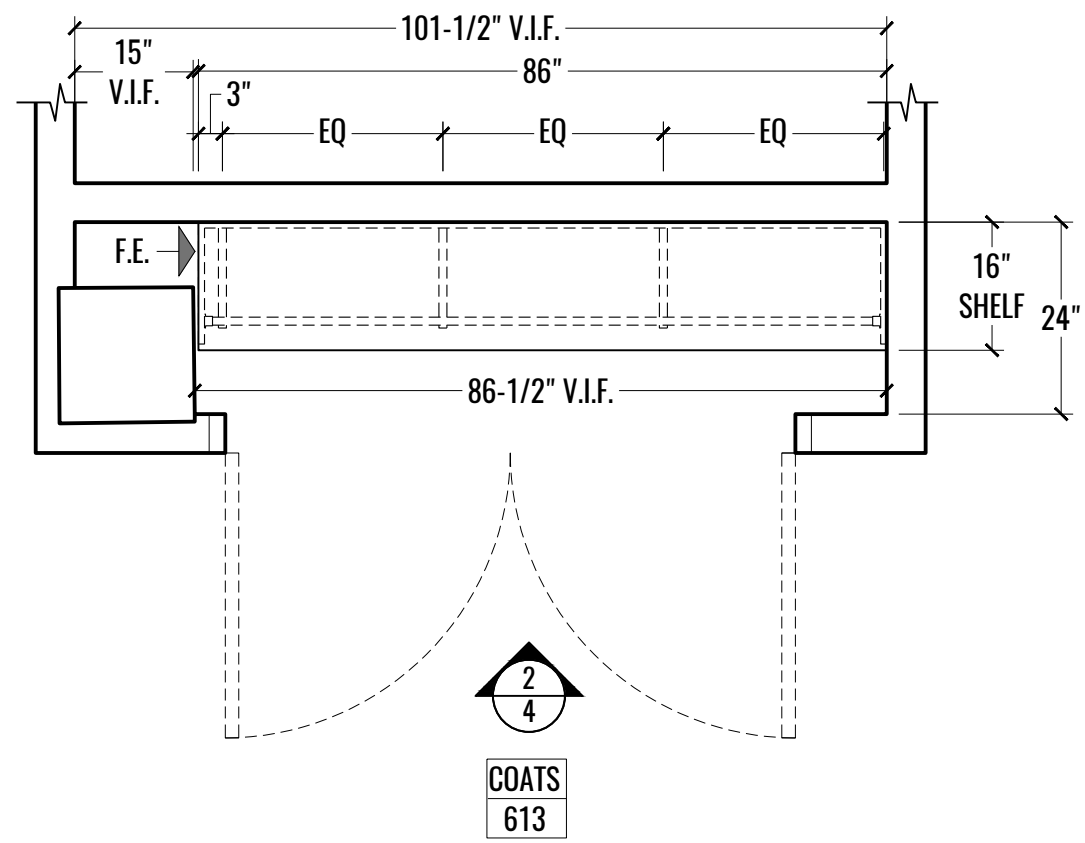



1 PLAN: COATS - 613  
4 SCALE: 1/2" = 1'-0"

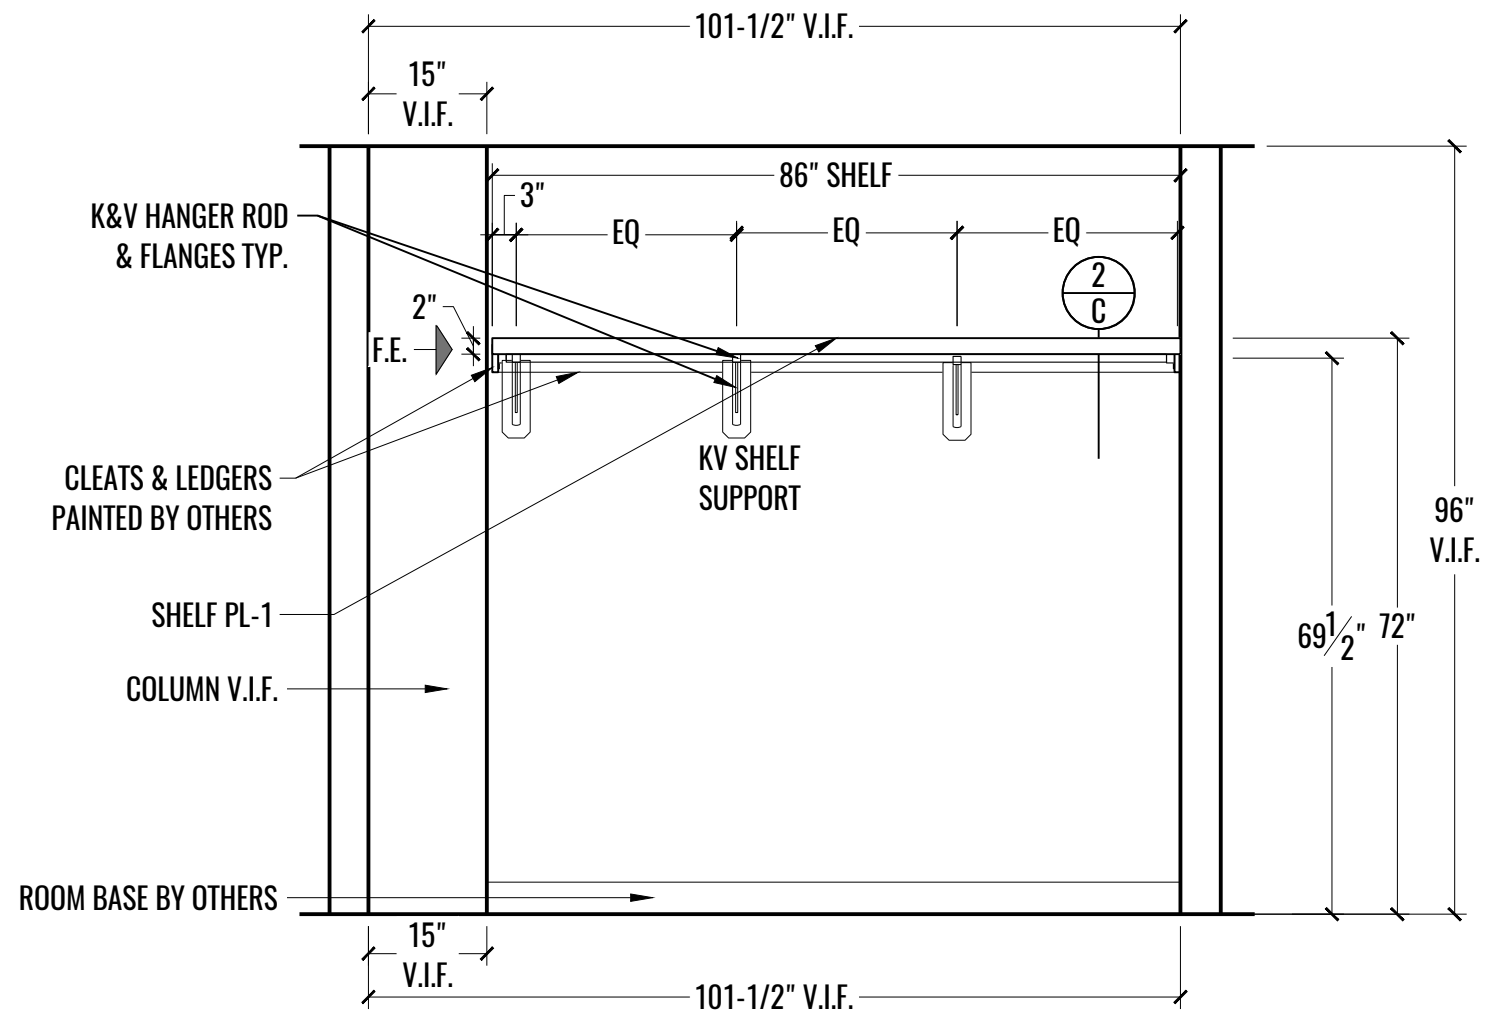


2 ELEVATION: COATS - 613  
4 SCALE: 1/2" = 1'-0"

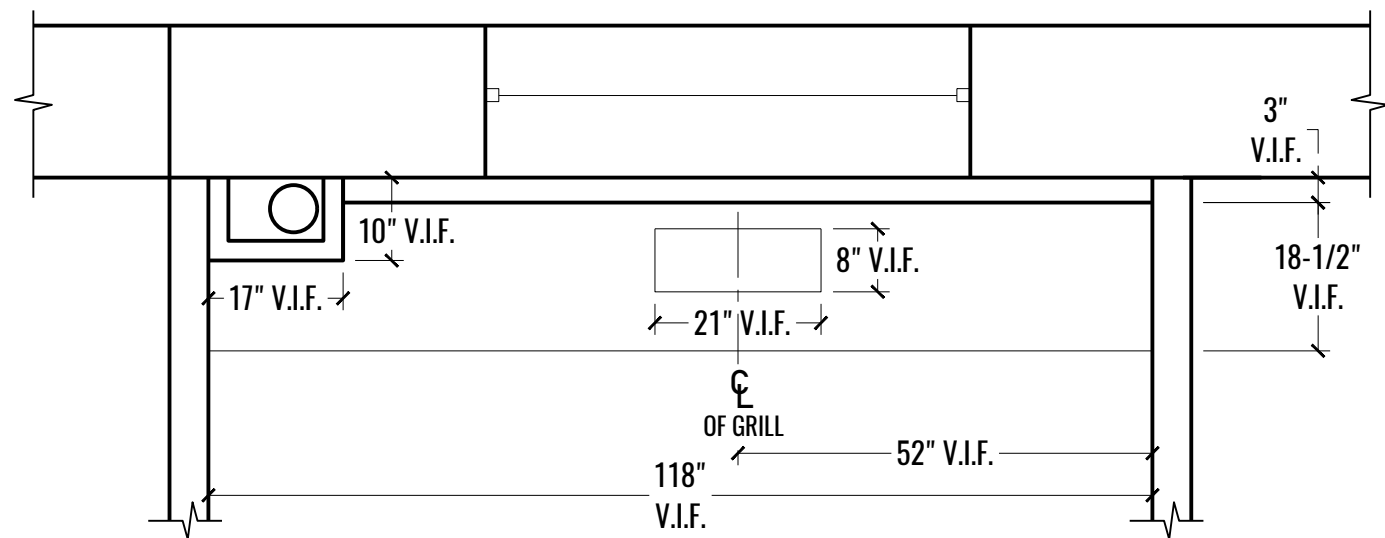


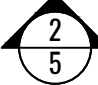  
 MEETING ROOM  
 613

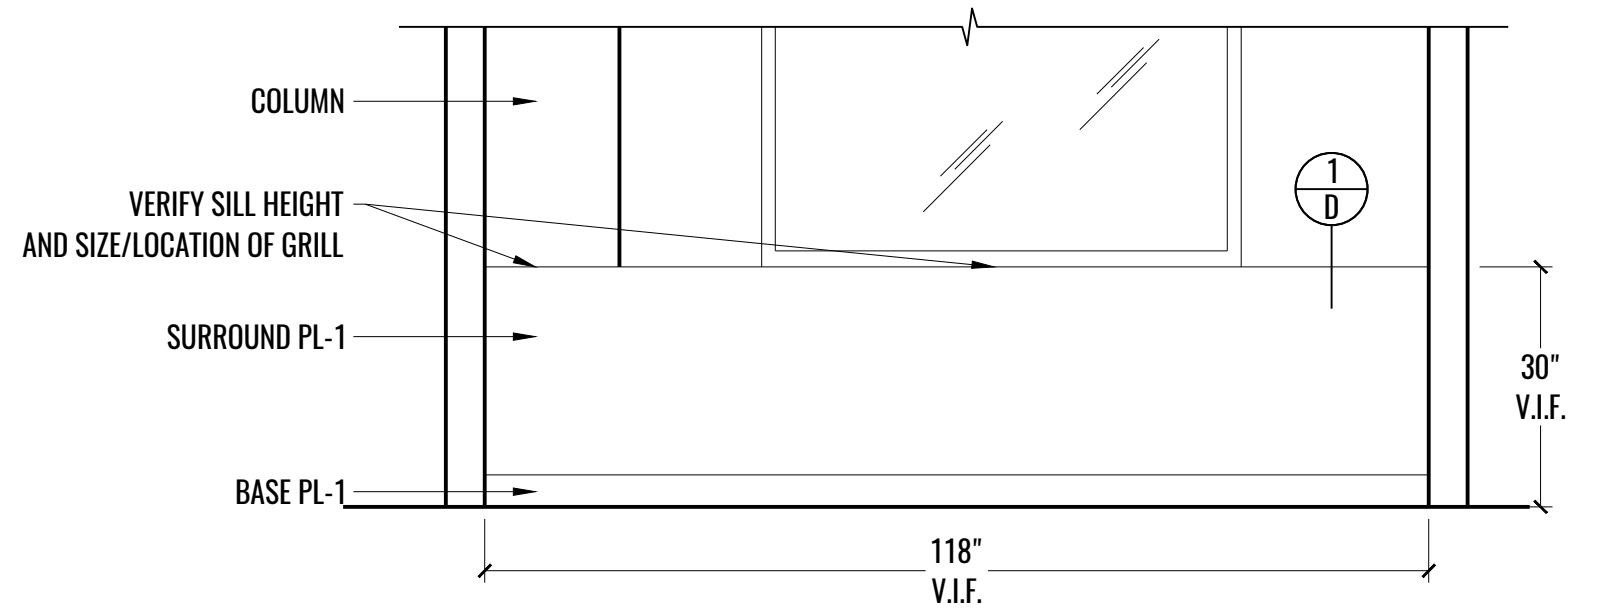



 PLAN: RDIATOR SURROUND @ MEETING ROOM - 604  
 SCALE: 1/2" = 1'-0"



 ELEVATION: RADIATOR SURROUND @ MEETING ROOM - 604  
 SCALE: 1/2" = 1'-0"

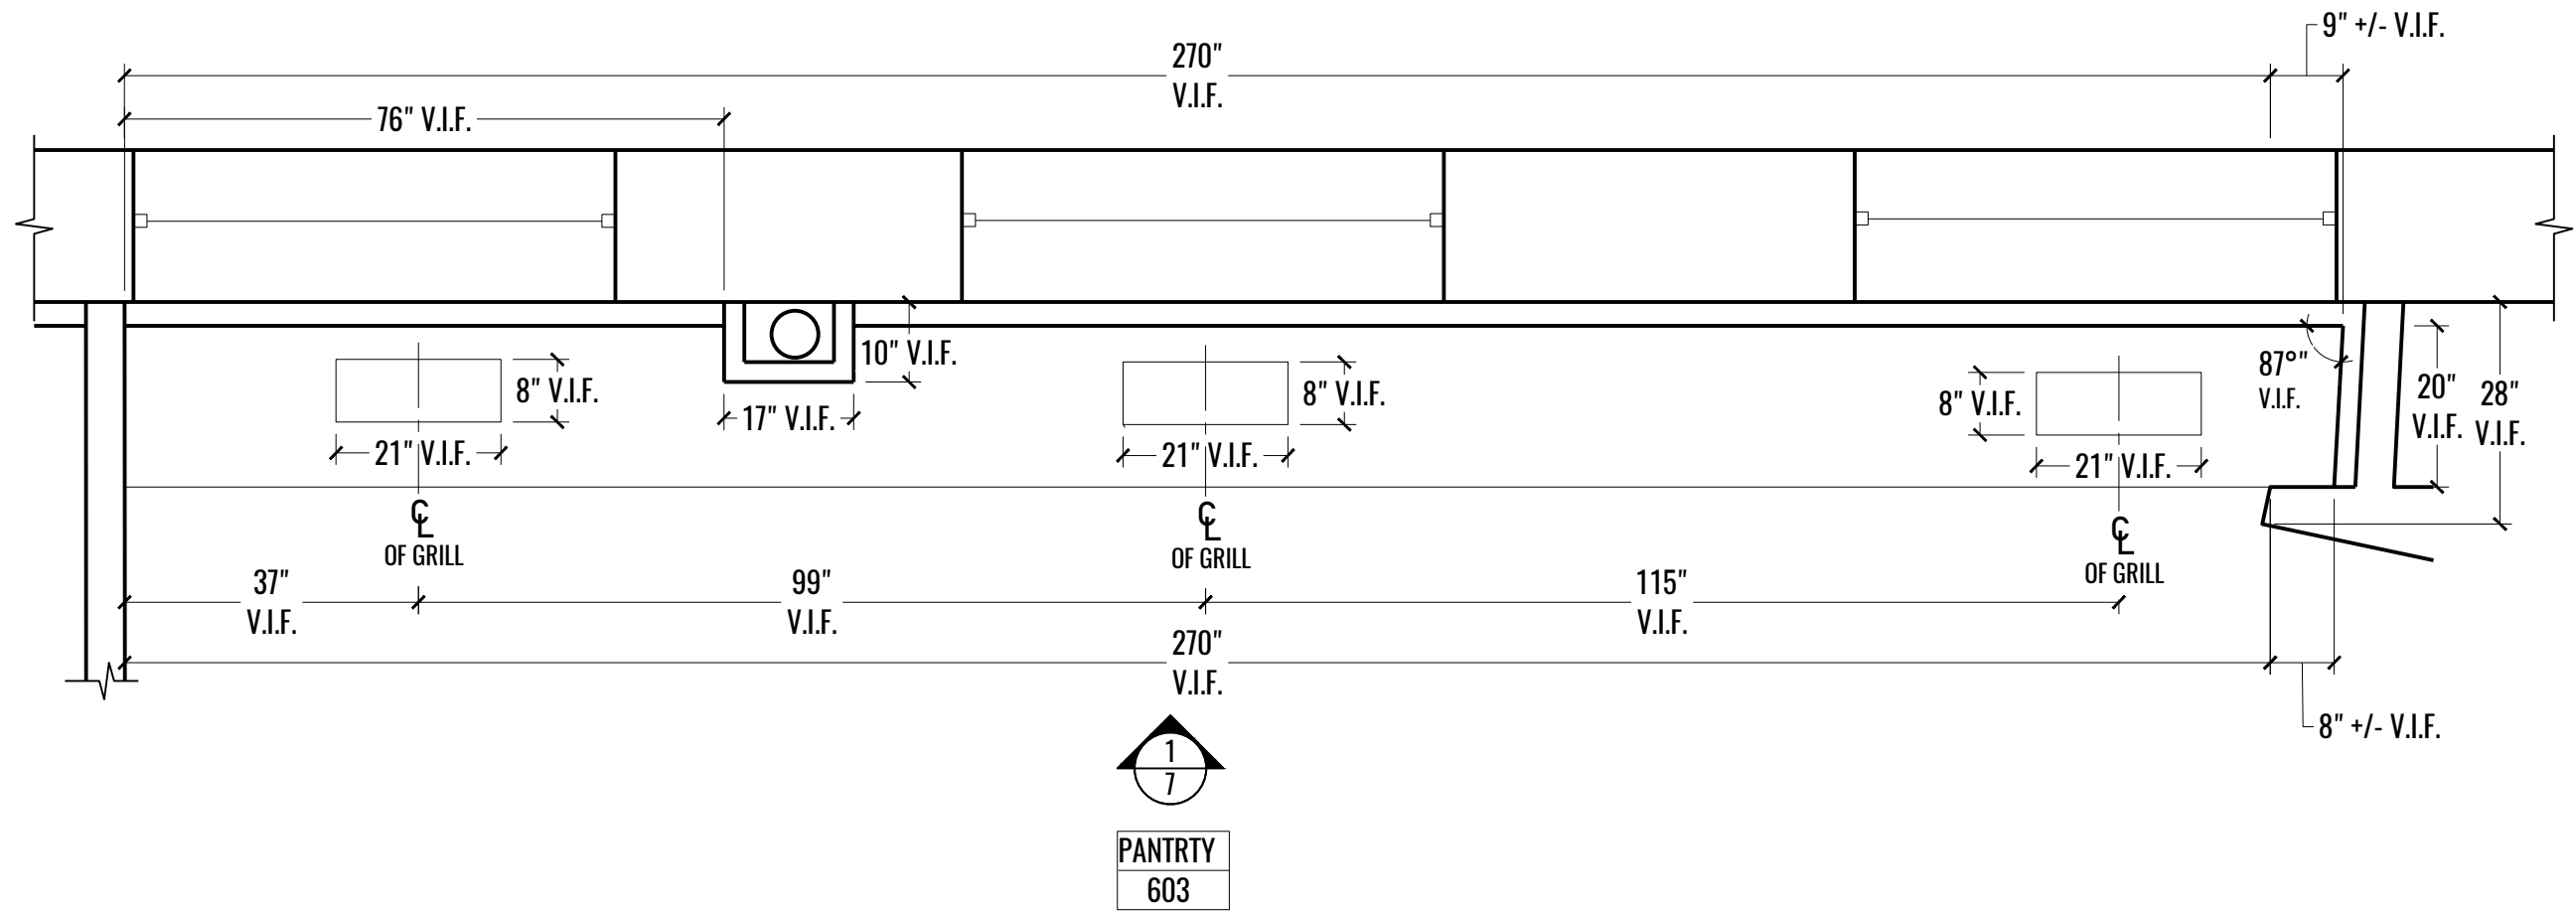


1 PLAN: RADIATOR SURROUND @ PANTRY - 603  
6 SCALE: 1/2" = 1'-0"

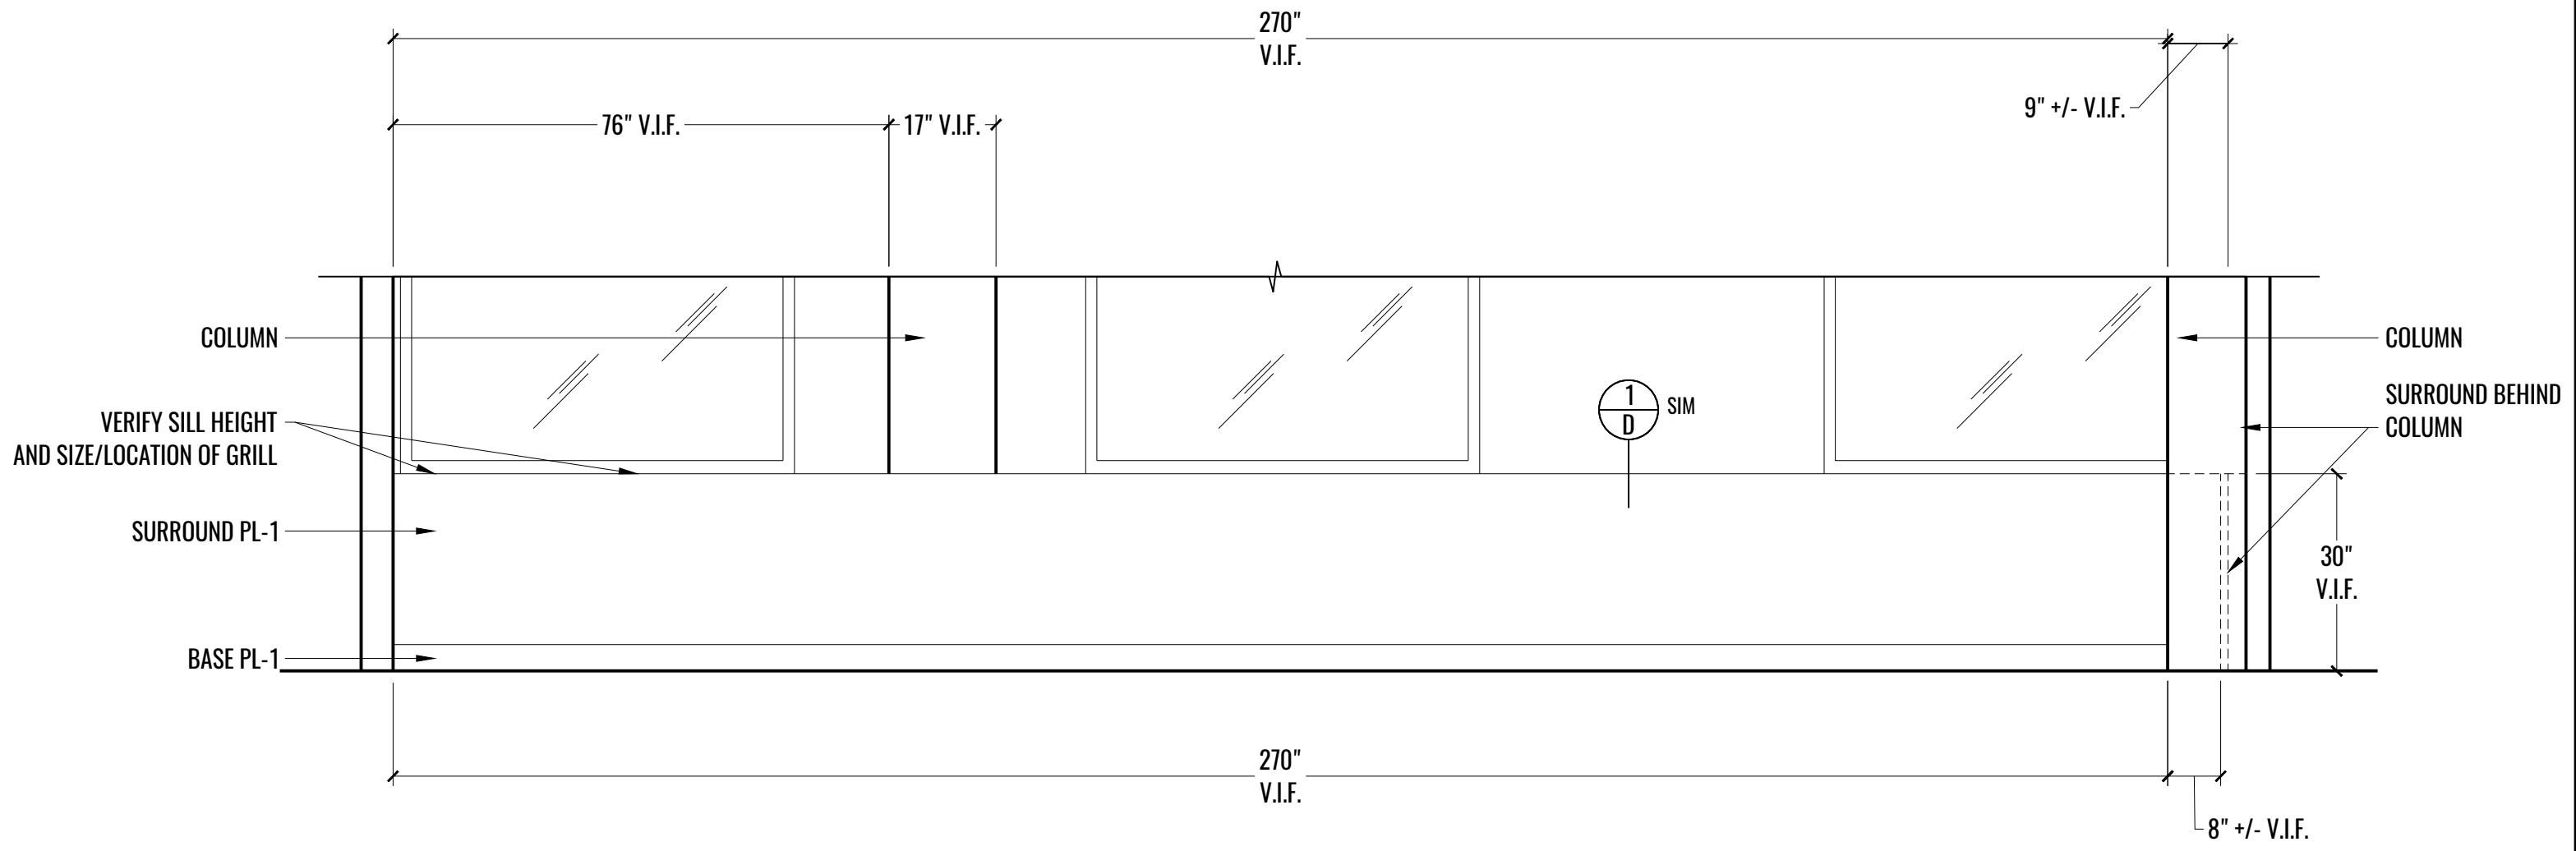

1  
 7
 
 ELEVATION: RADIATOR SURROUND @ PANTRY  
 SCALE: 1/2" = 1'-0"

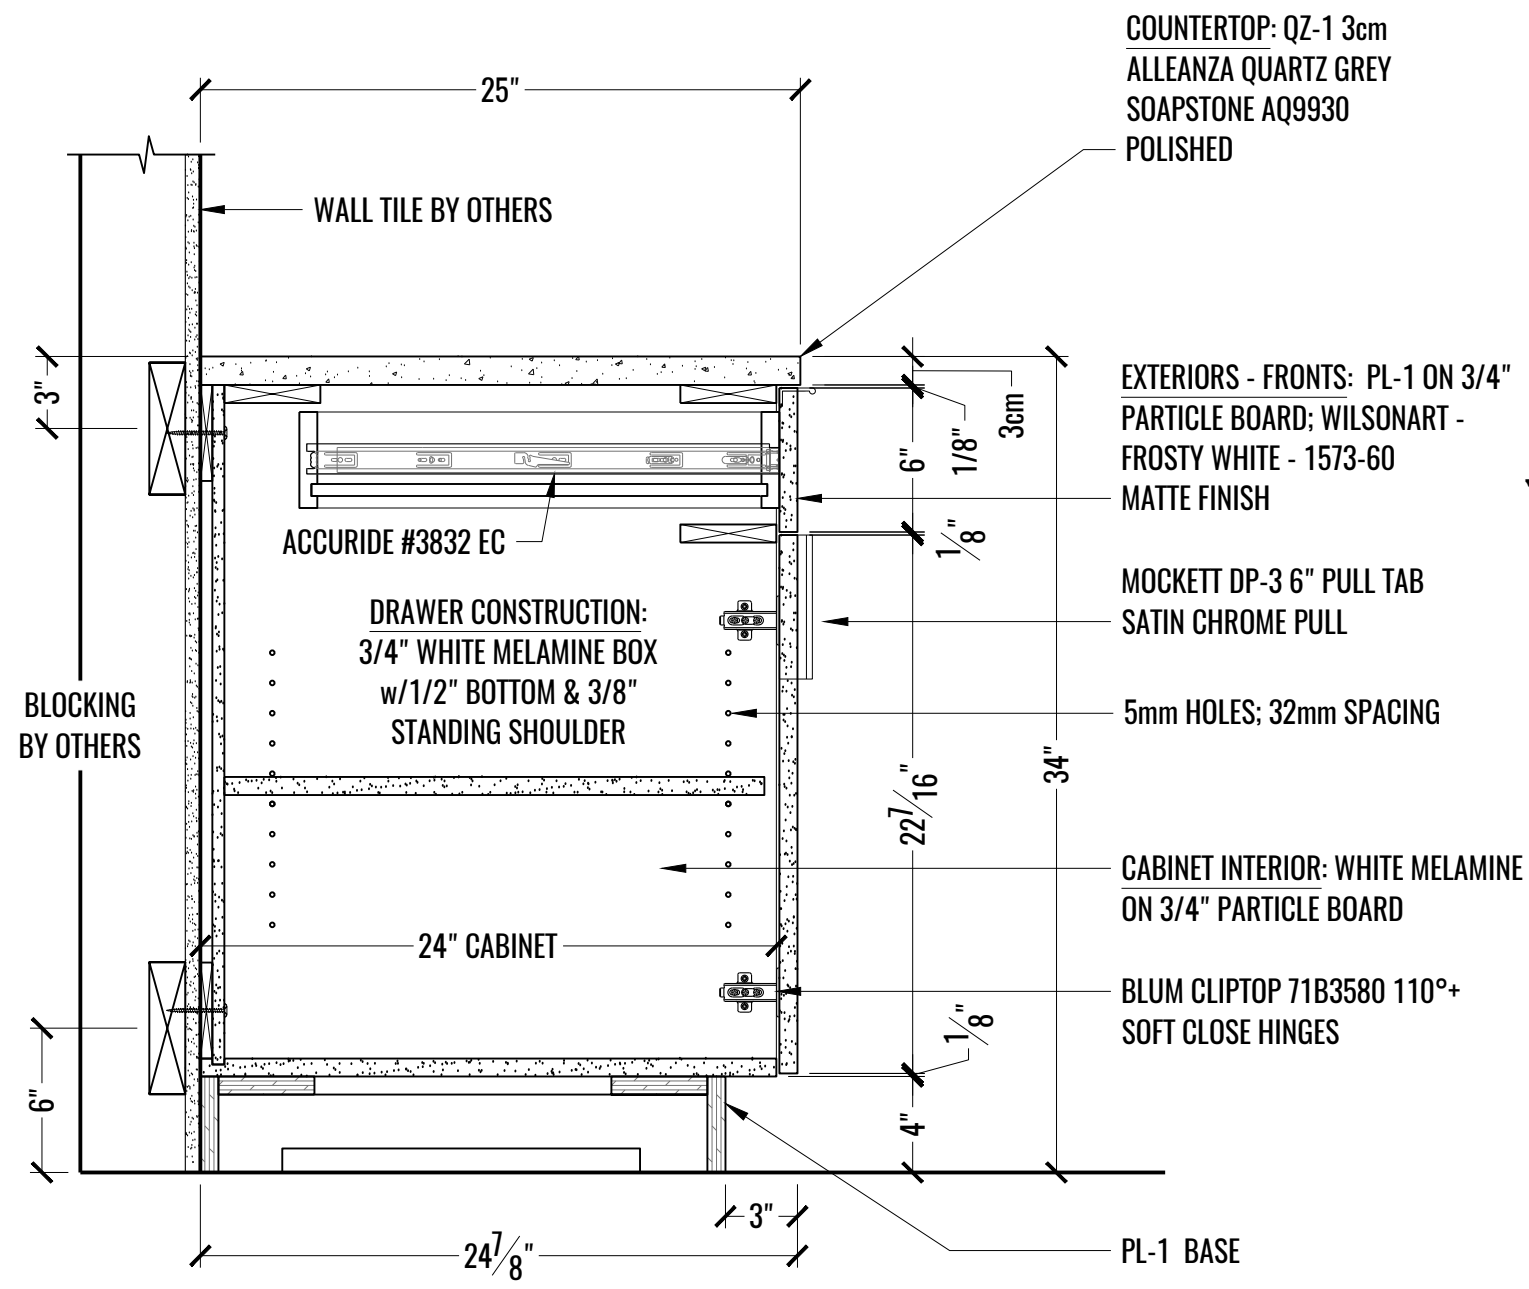


1 SECTION: BASE CABINET W/DRAWER @ PANTRY - 603  
A SCALE: 1-1/2" = 1'-0"

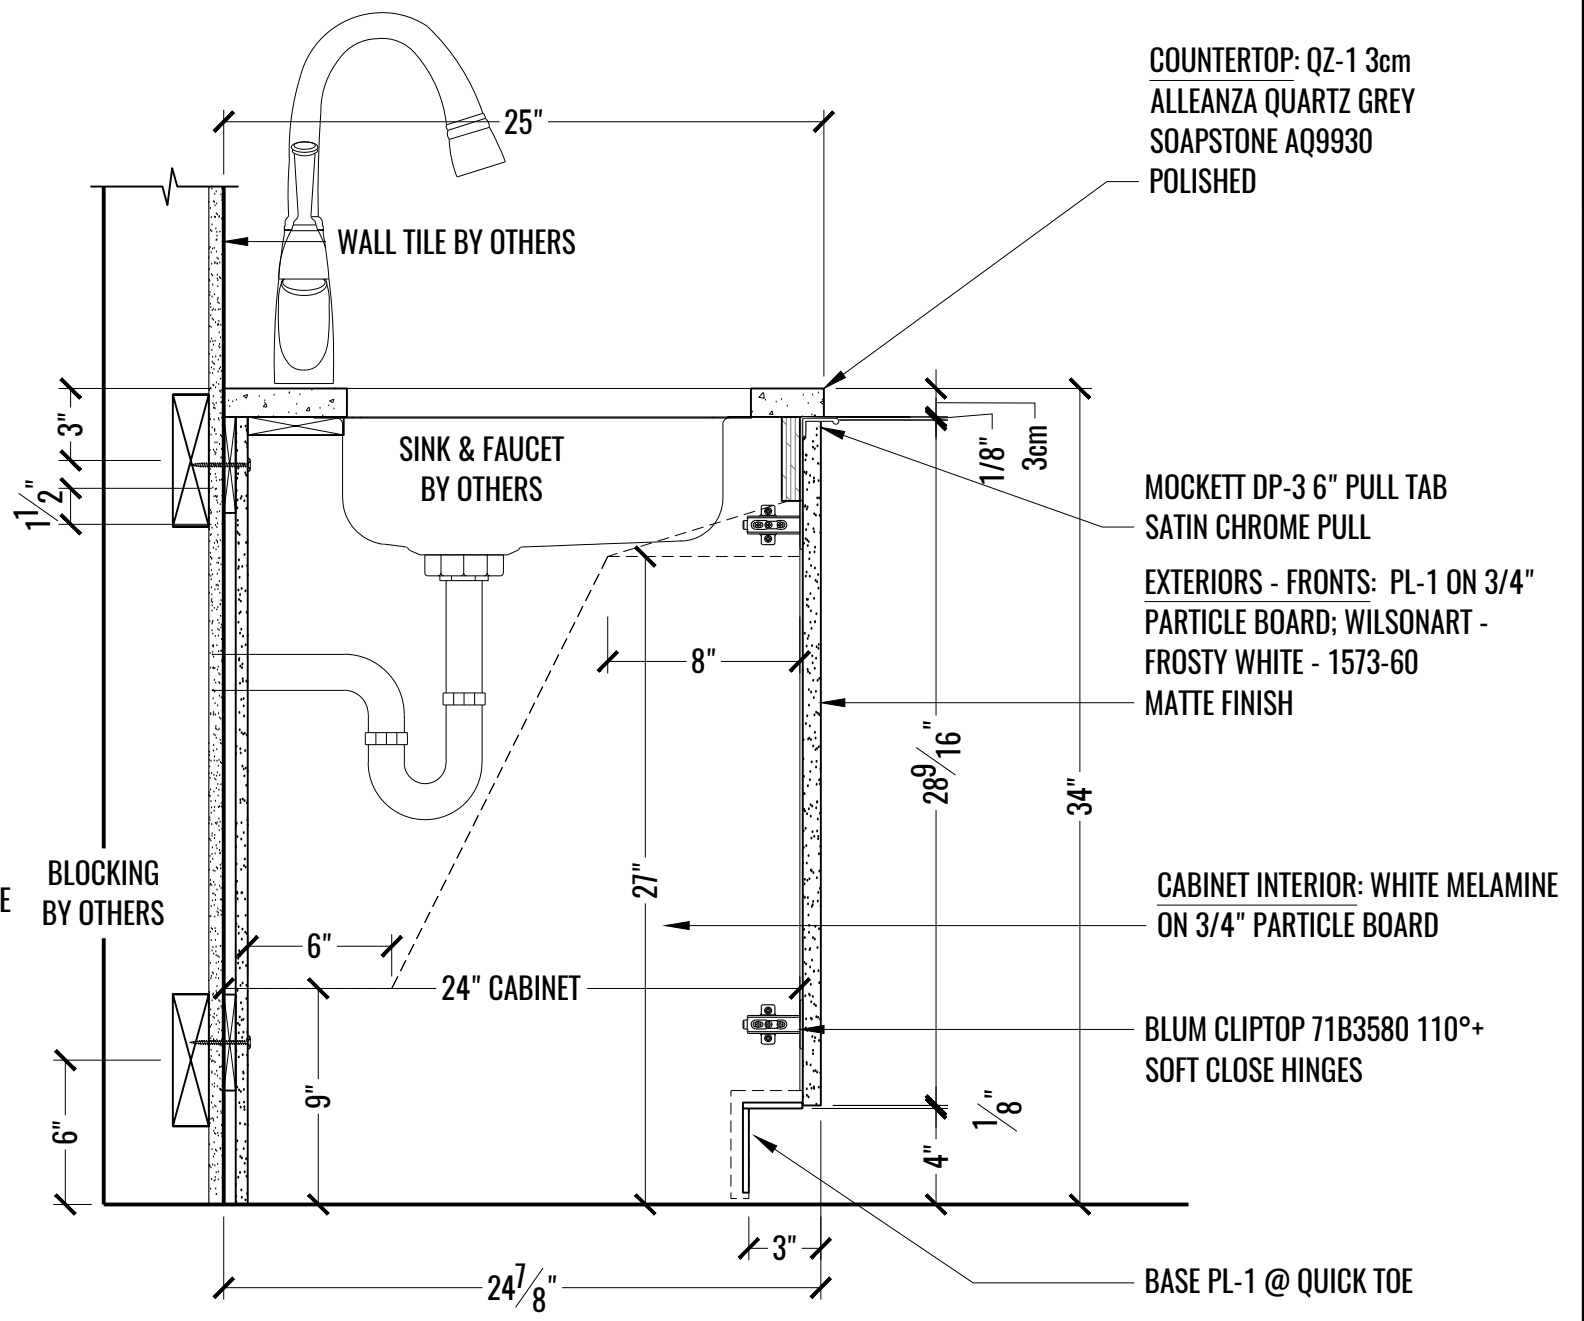


2 SECTION: SINK @ PANTRY - 603  
A SCALE: 1-1/2" = 1'-0"






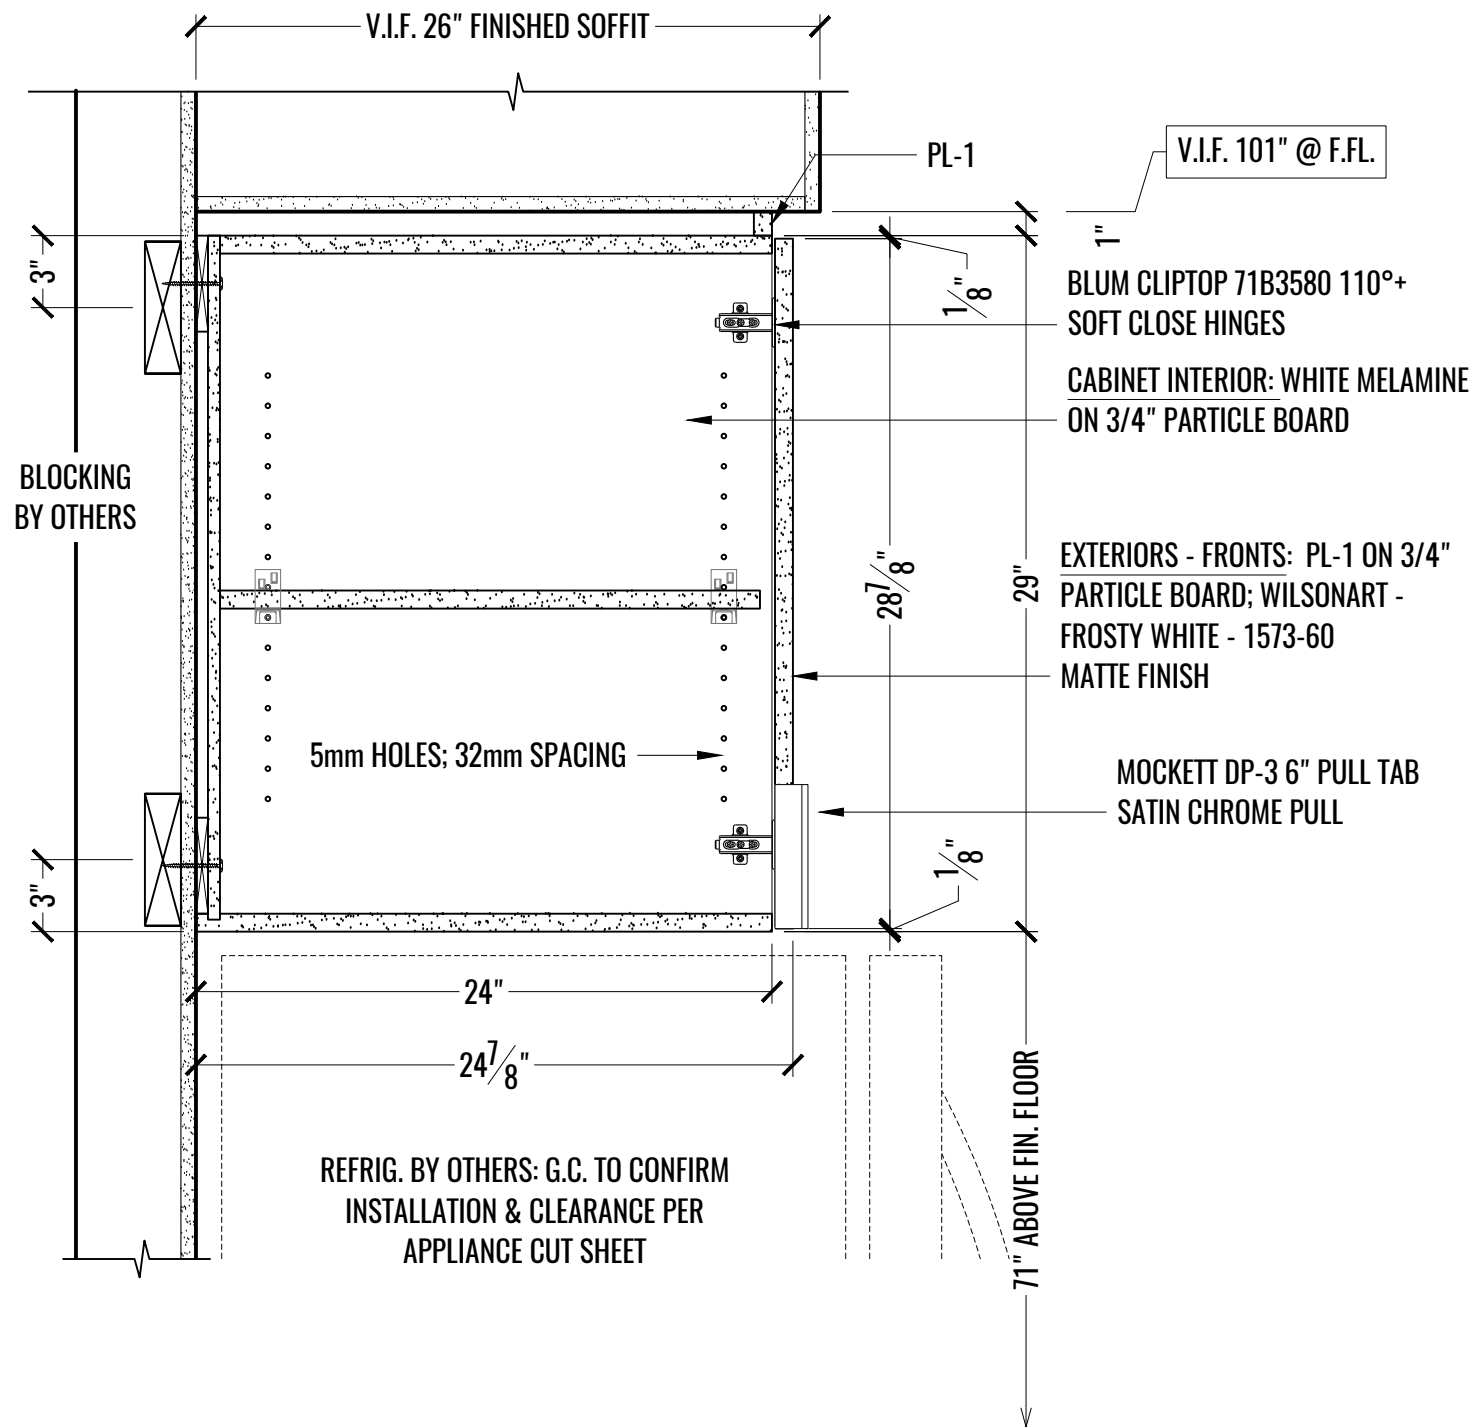

1 SECTION: UPPER CABINET 30" H @ PANTRY - 603  
C SCALE: 1-1/2" = 1'-0"

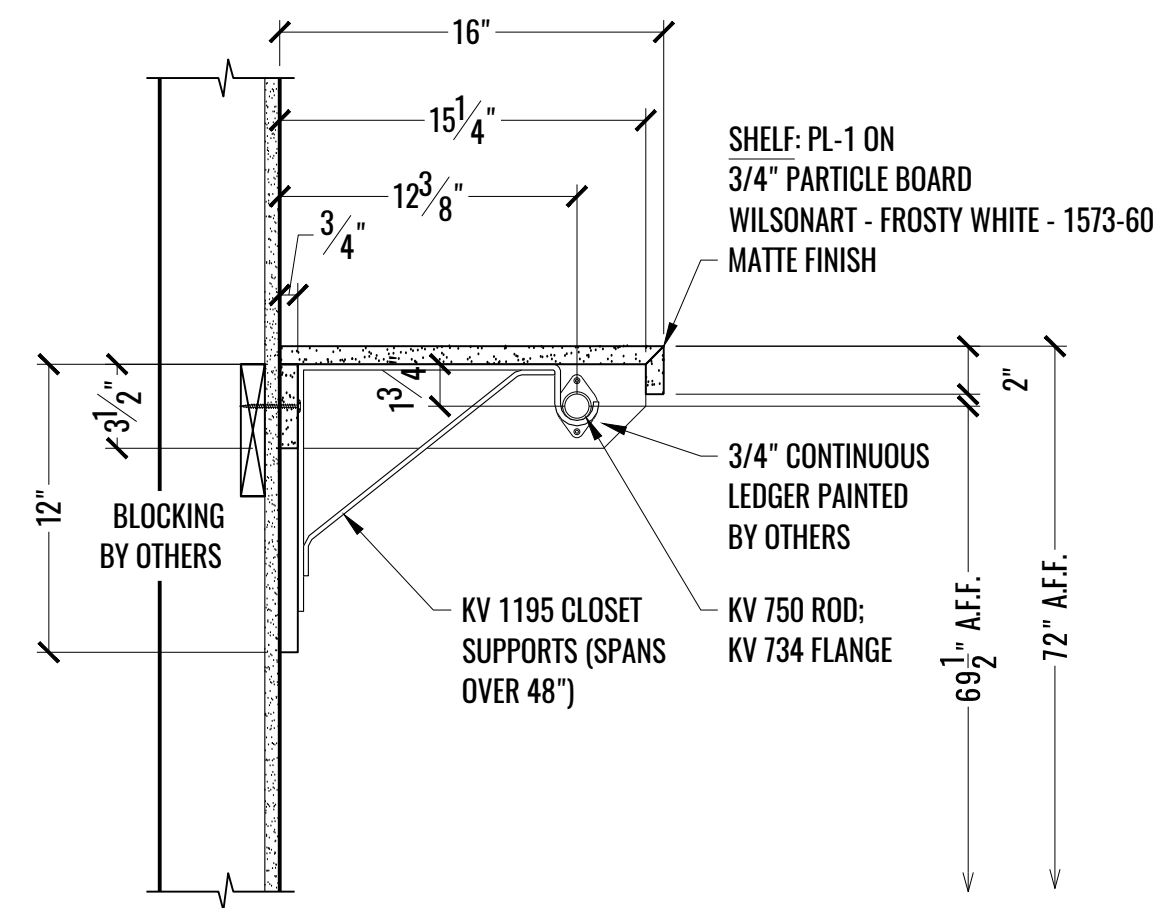

2 SECTION: CLOSET ROD & SHELF - COATS - 613  
C SCALE: 1-1/2" = 1'-0"

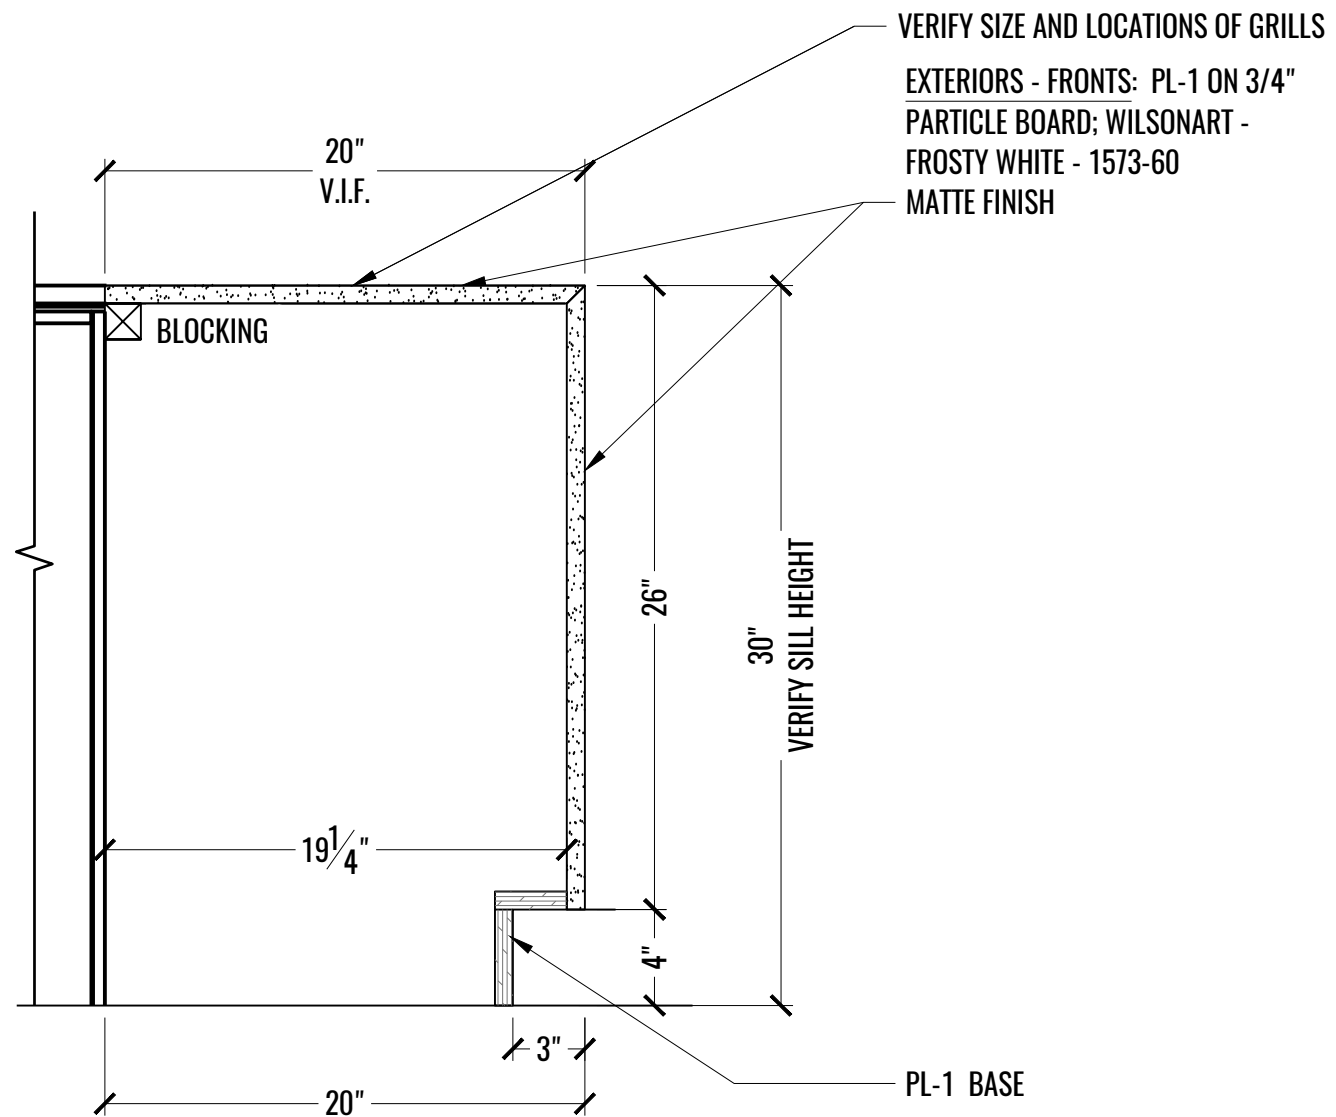

1 SECTION: RADIATOR SURROUND @ MEETING ROOM - 604 & PANTRY - 603  
 D SCALE: 1-1/2" = 1'-0"