



1 ELEVATION
SCALE: 1"=1'-0" ARCH REF: A05


FINISHES:
EXTERIOR: BENJAMIN MOORE - WHITE DOVE - CLEAR FINISH - INTERIOR: NATURAL MAPLE - CLEAR FINISH.

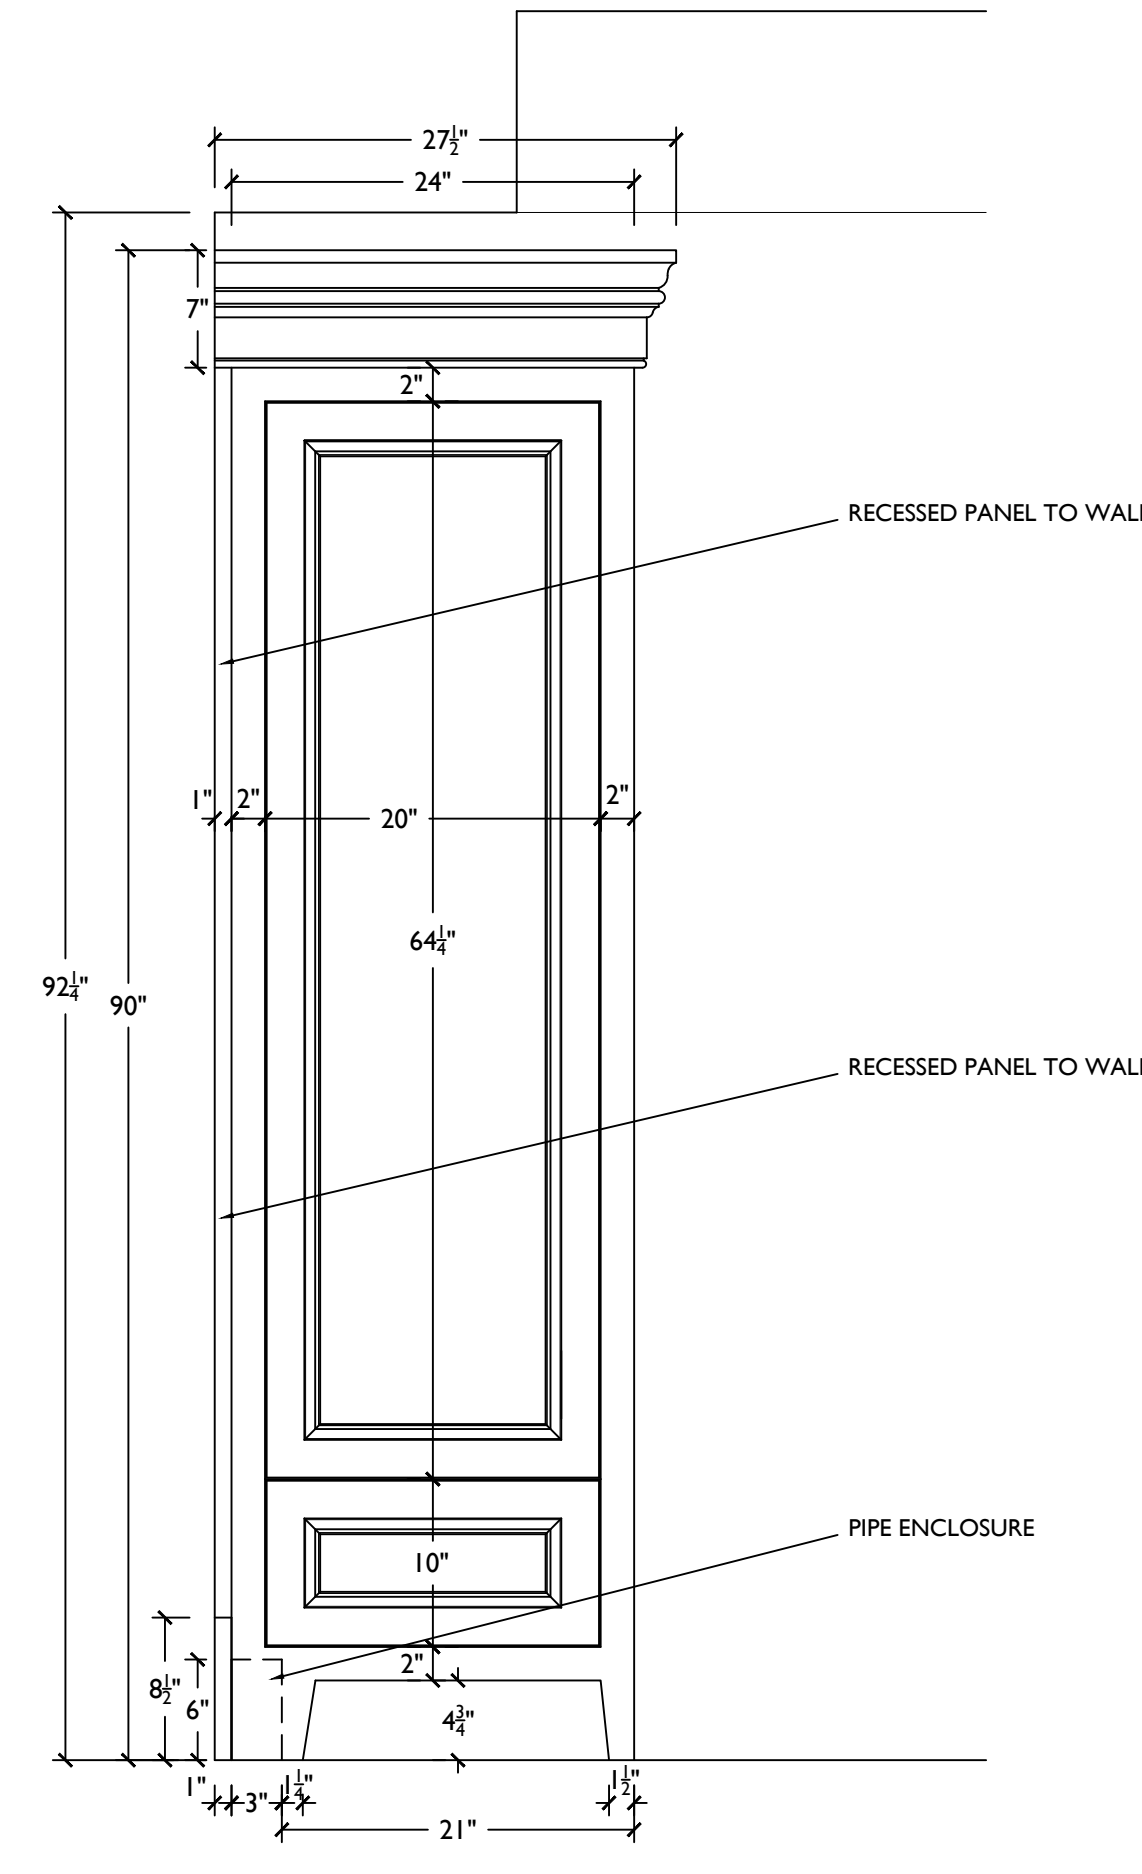


4 SIDE ELEVATION
SCALE: 1"=1'-0" ARCH REF: A05

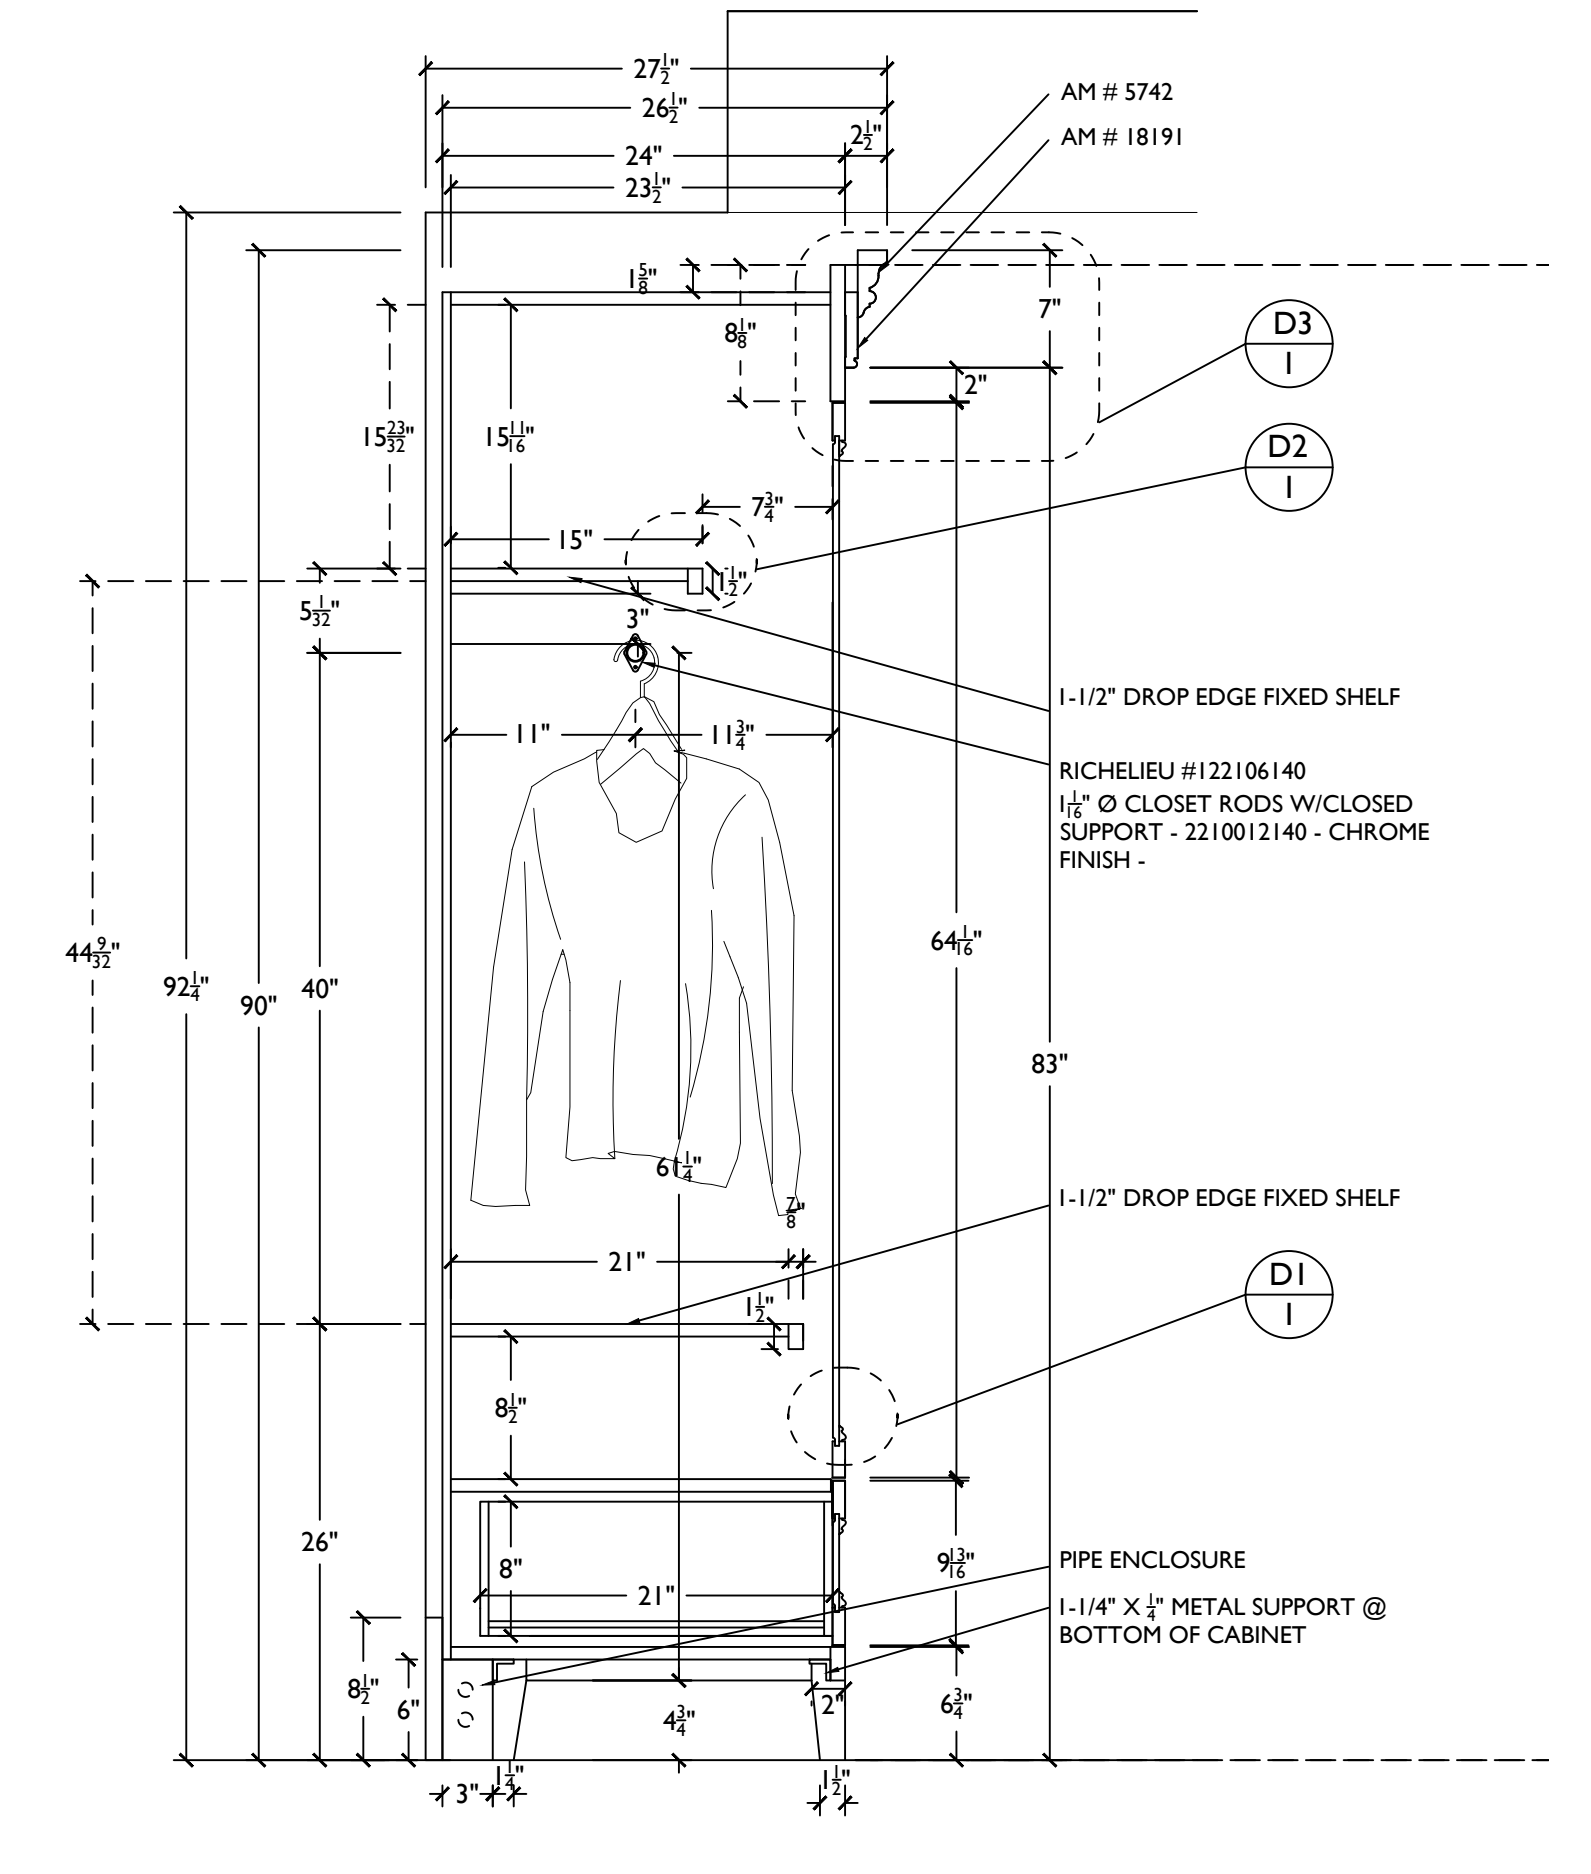


5 SECTION
SCALE: 1"=1'-0" ARCH REF: A05

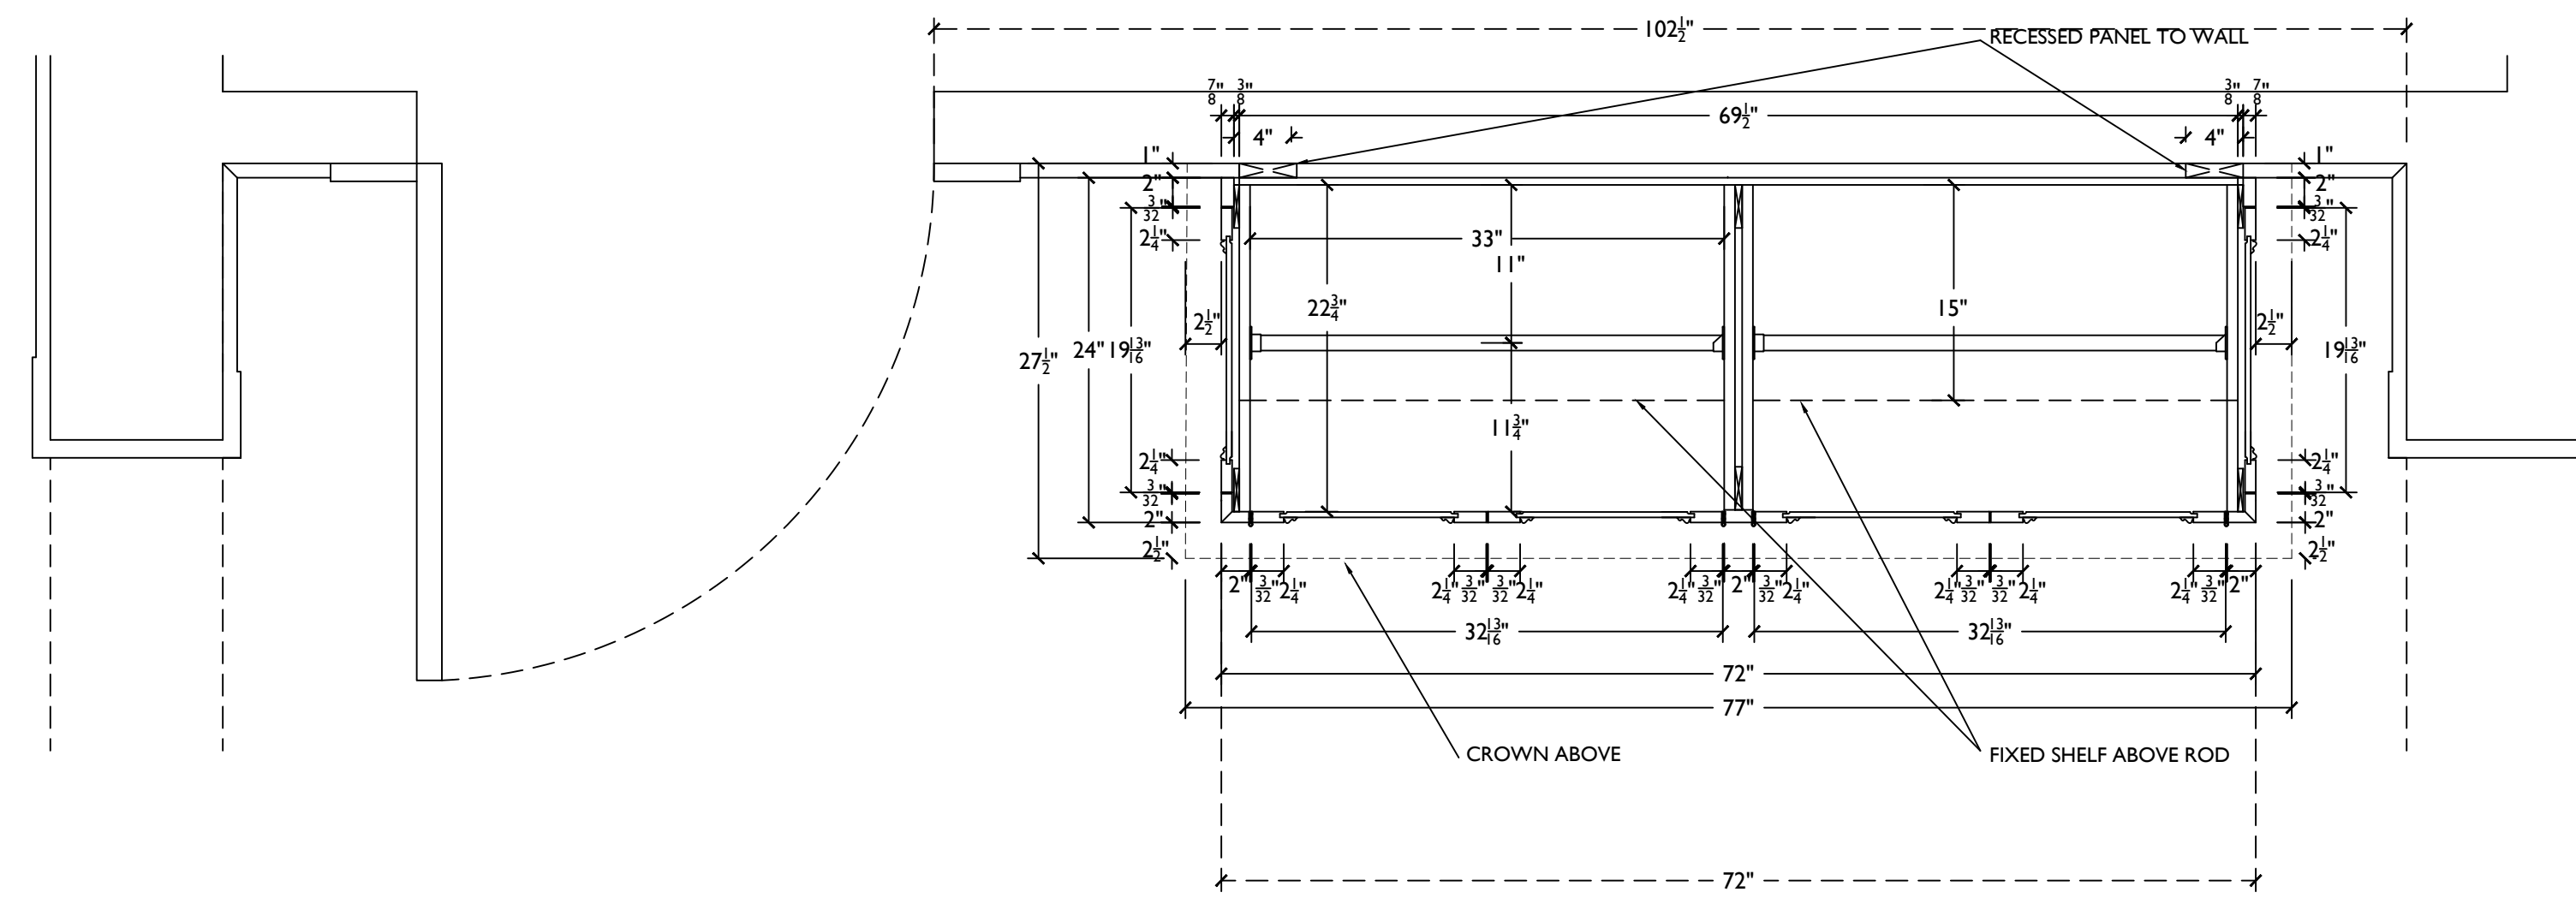


2 SECTION
SCALE: 1"=1'-0" ARCH REF: A05

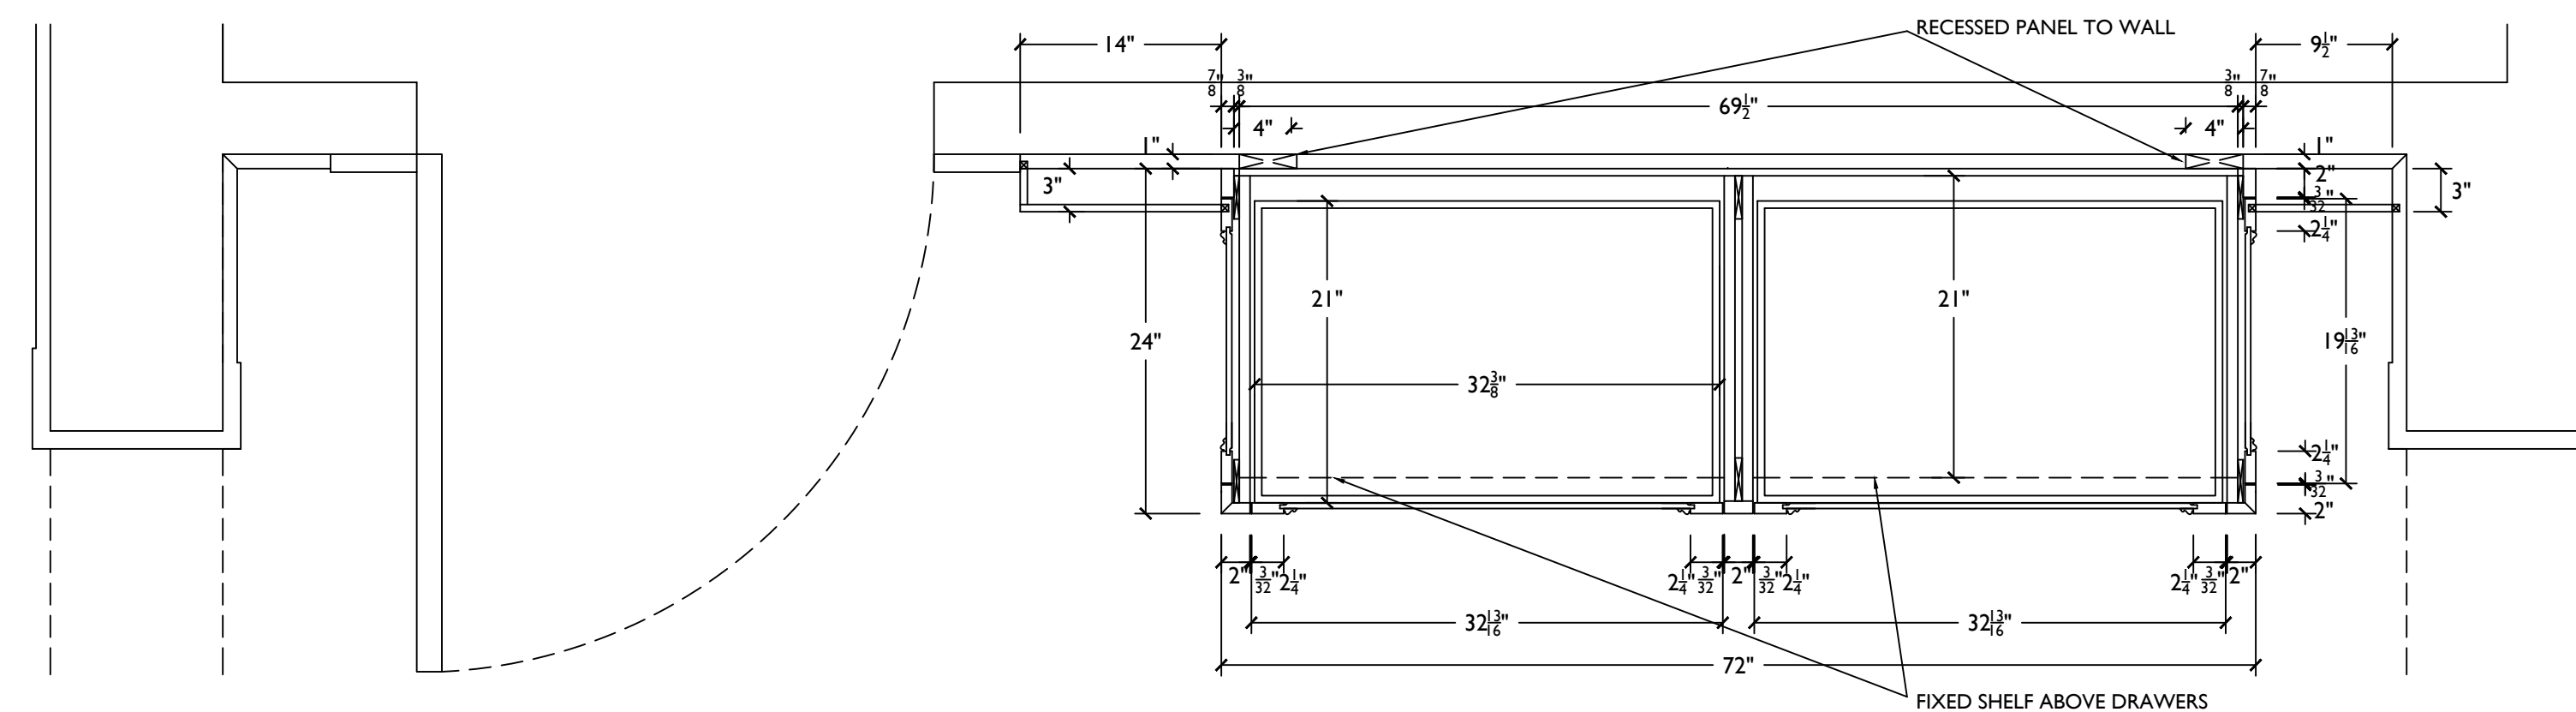


3 SECTION
SCALE: 1"=1'-0" ARCH REF: A05

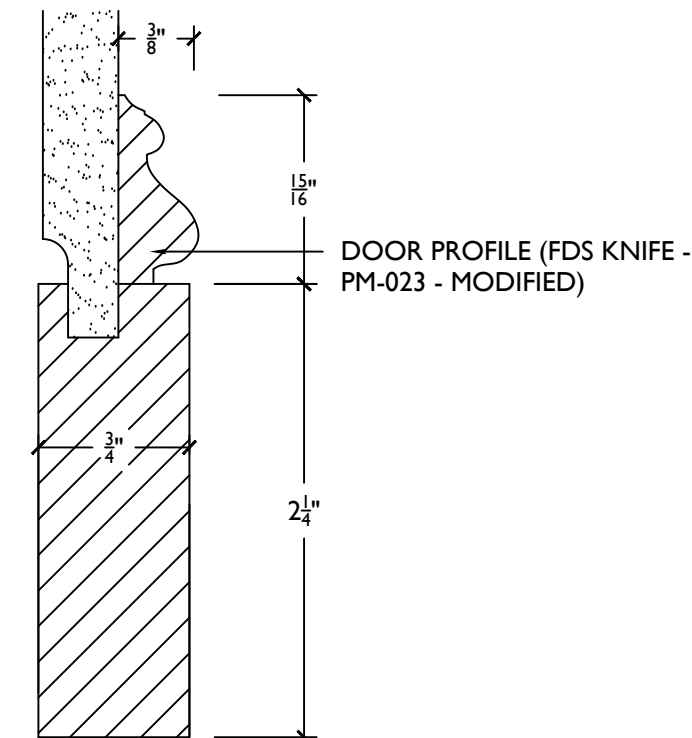

D1 DOOR PROFILE DETAIL
SCALE: FULL SIZE

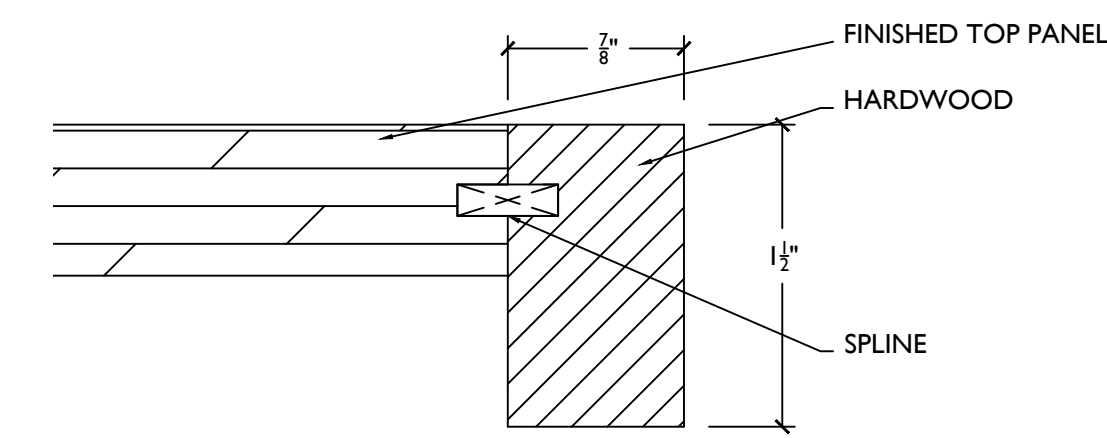

D2 SHELF DETAIL
SCALE: FULL SIZE

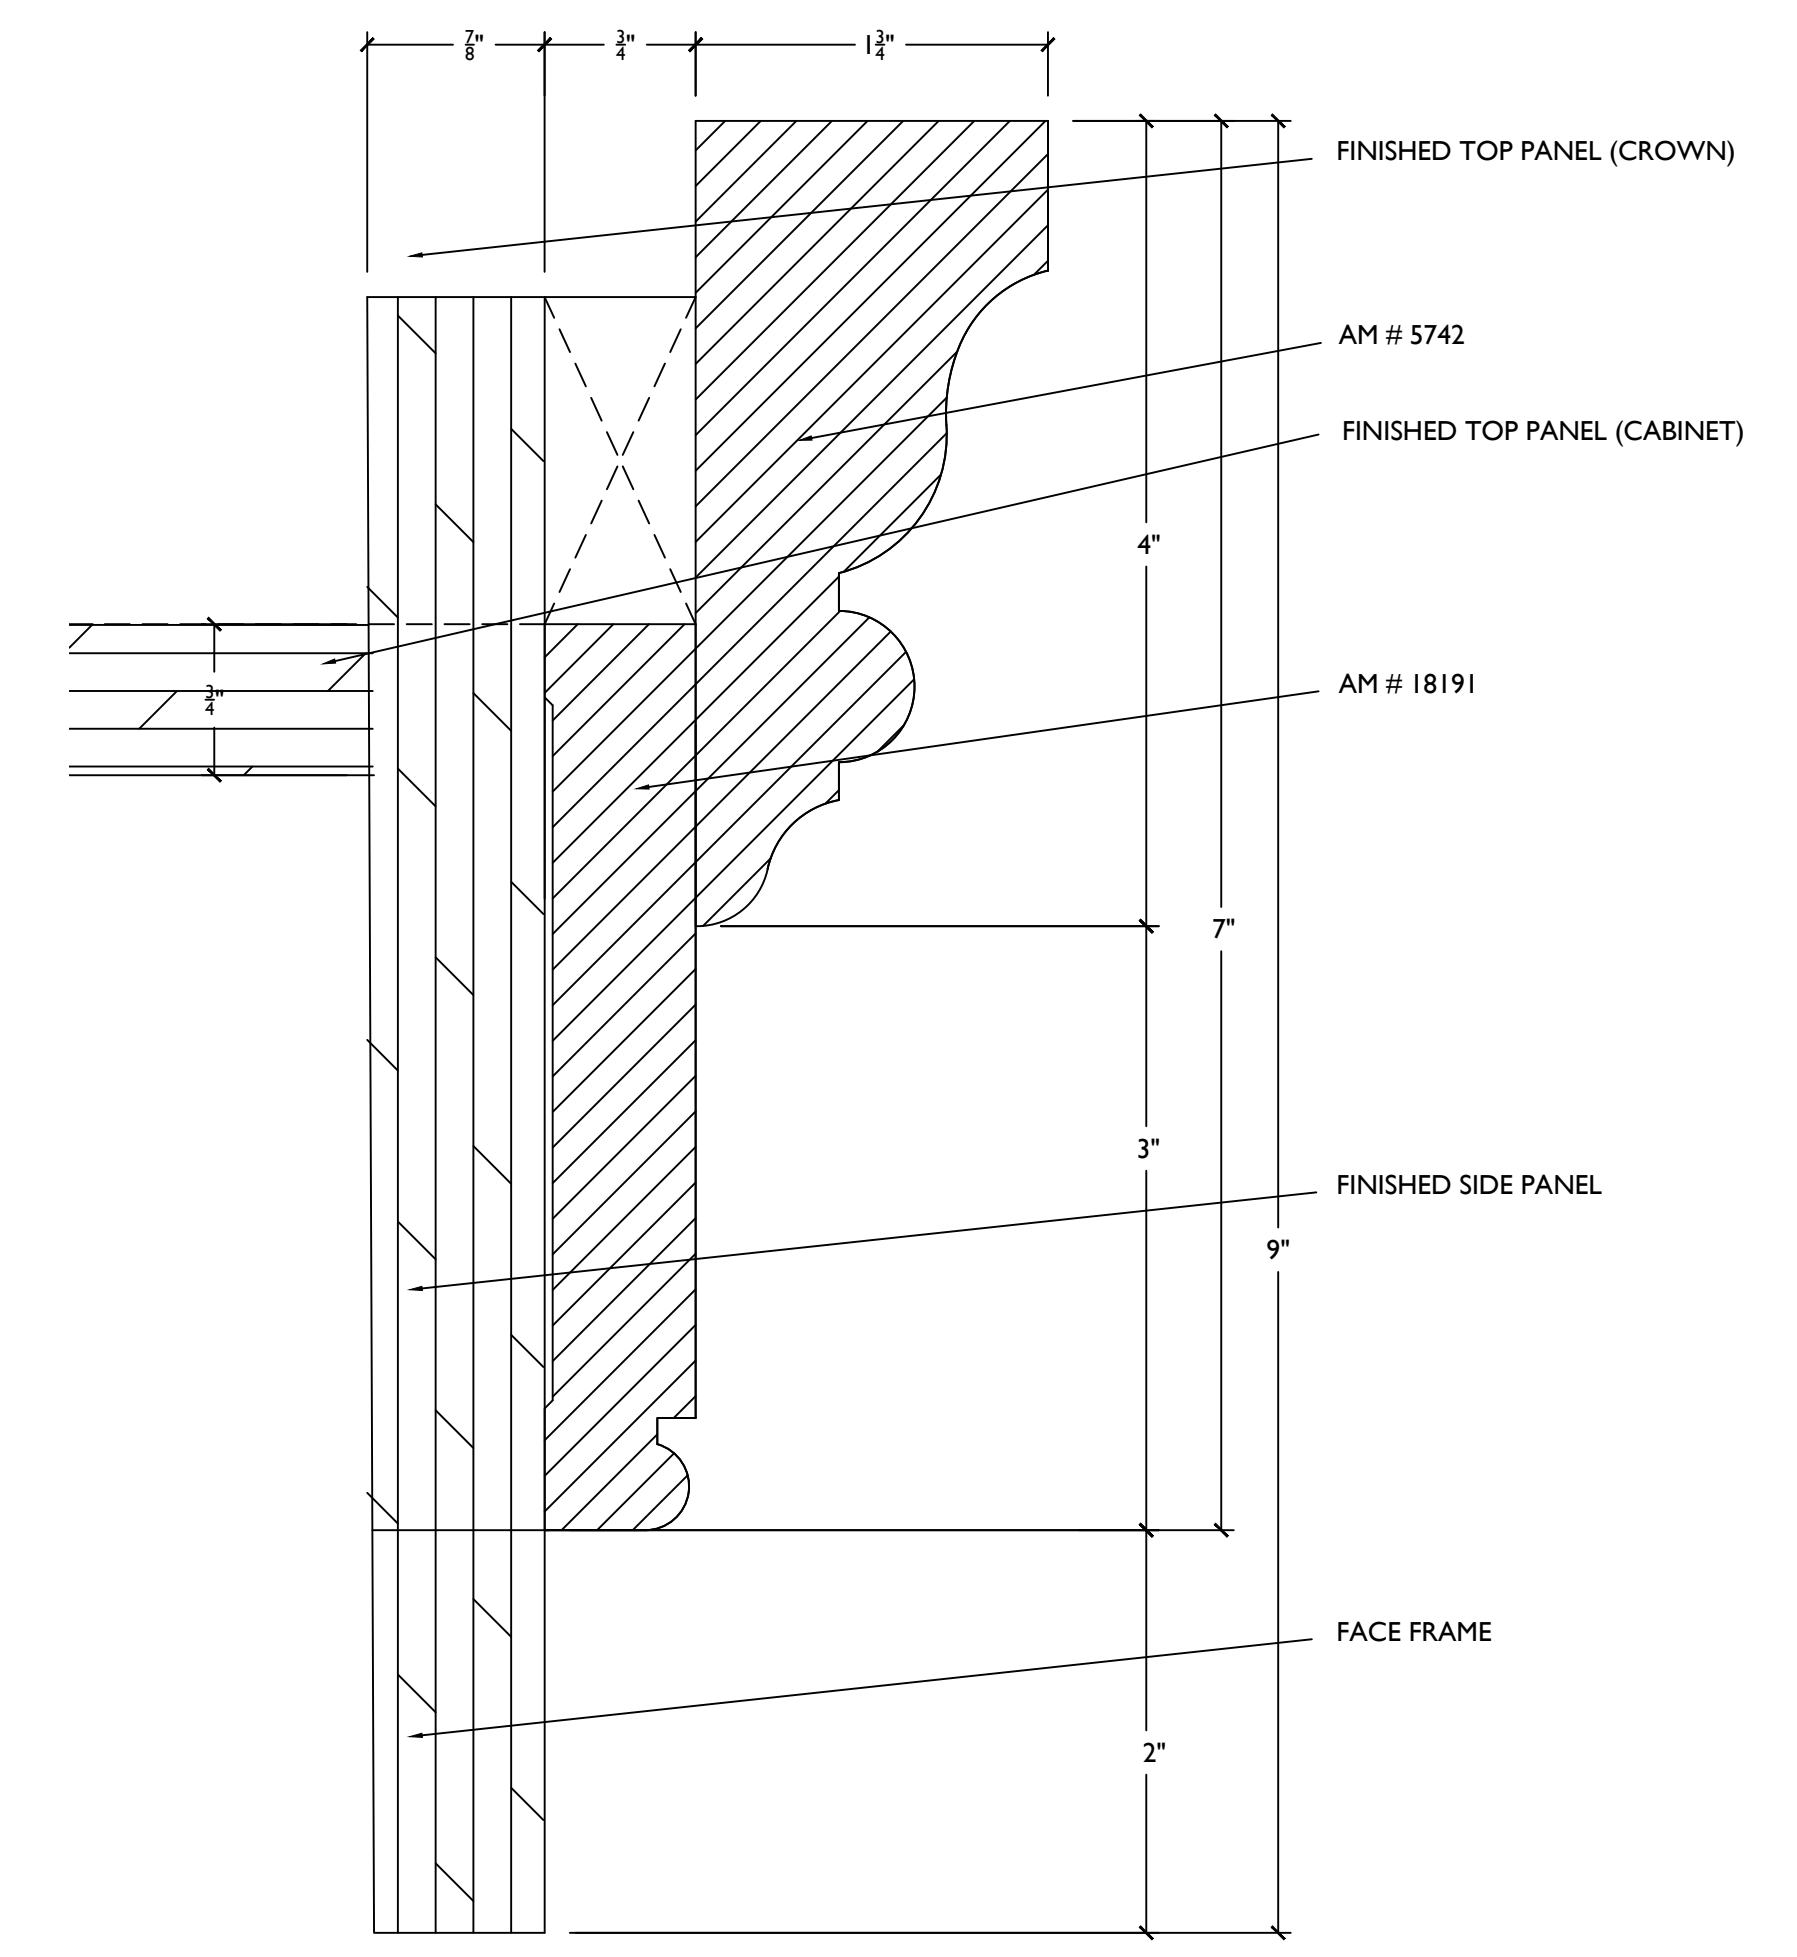

D3 CROWN DETAIL
SCALE: FULL SIZE



