



Building Fifteen

Fire Extinguisher Locations

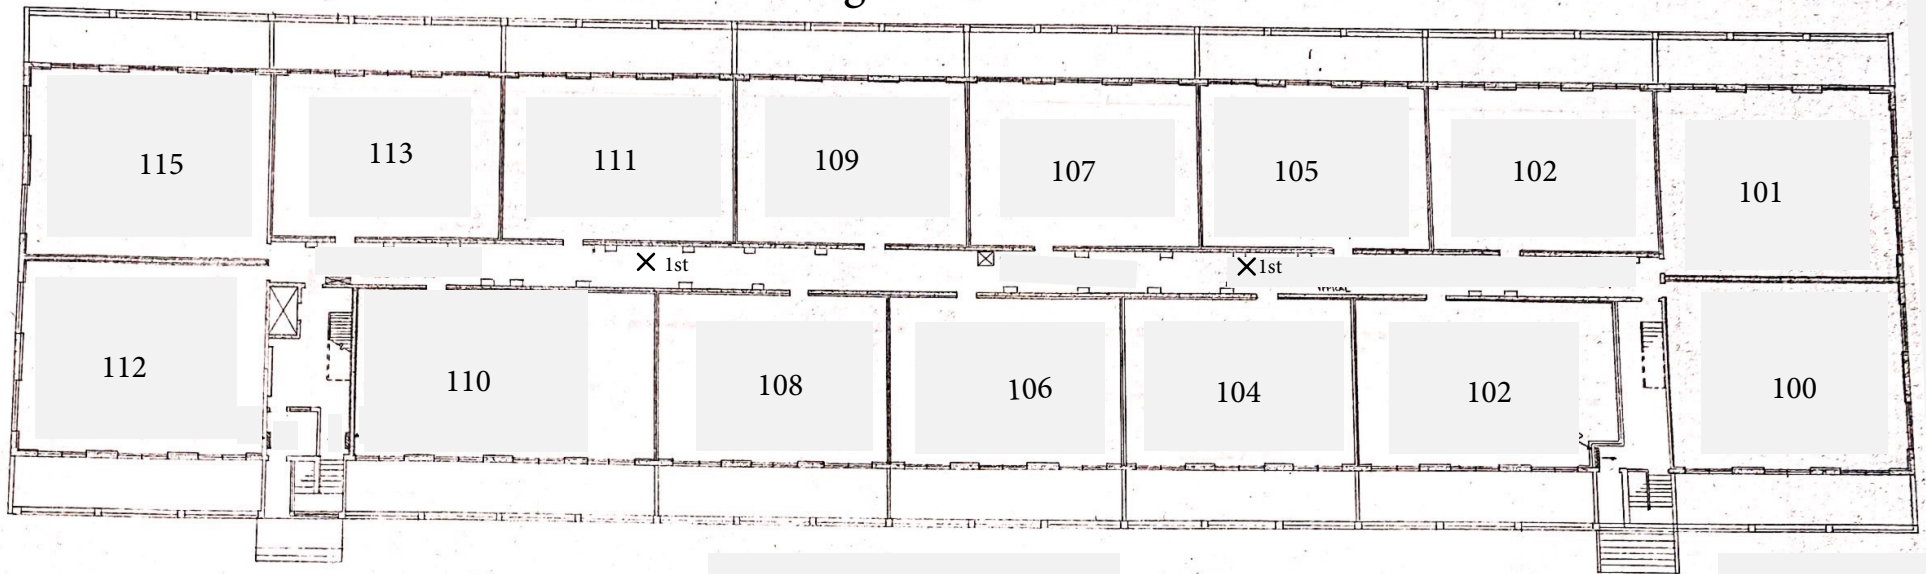

1st Floor

ROOF PLAN
3/32" = 1'-0"

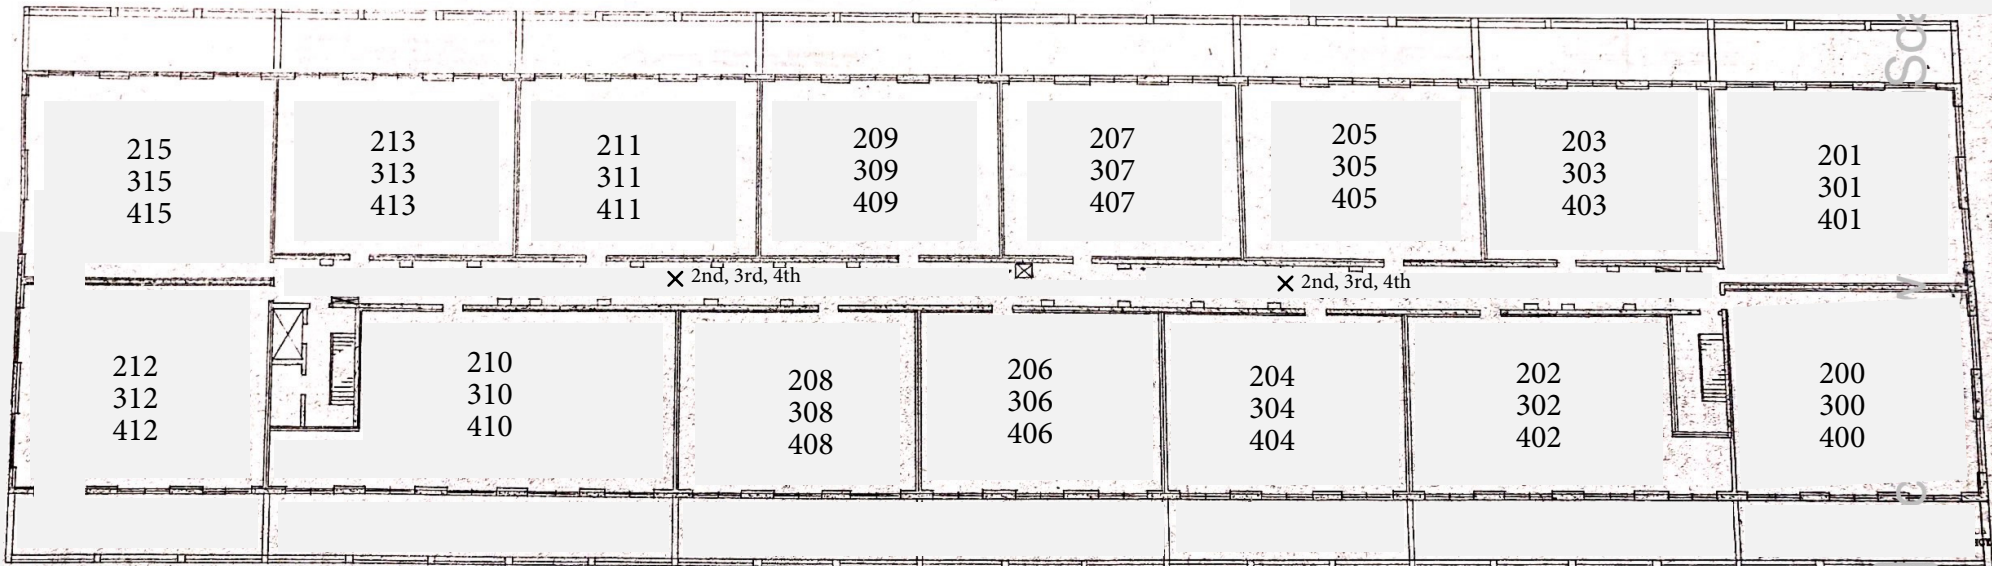

2nd, 3rd, & 4th Floor

X - Indicates the location of Fire Extinguisher on each floor.