




1 TYPICAL DEMOLITION PLAN

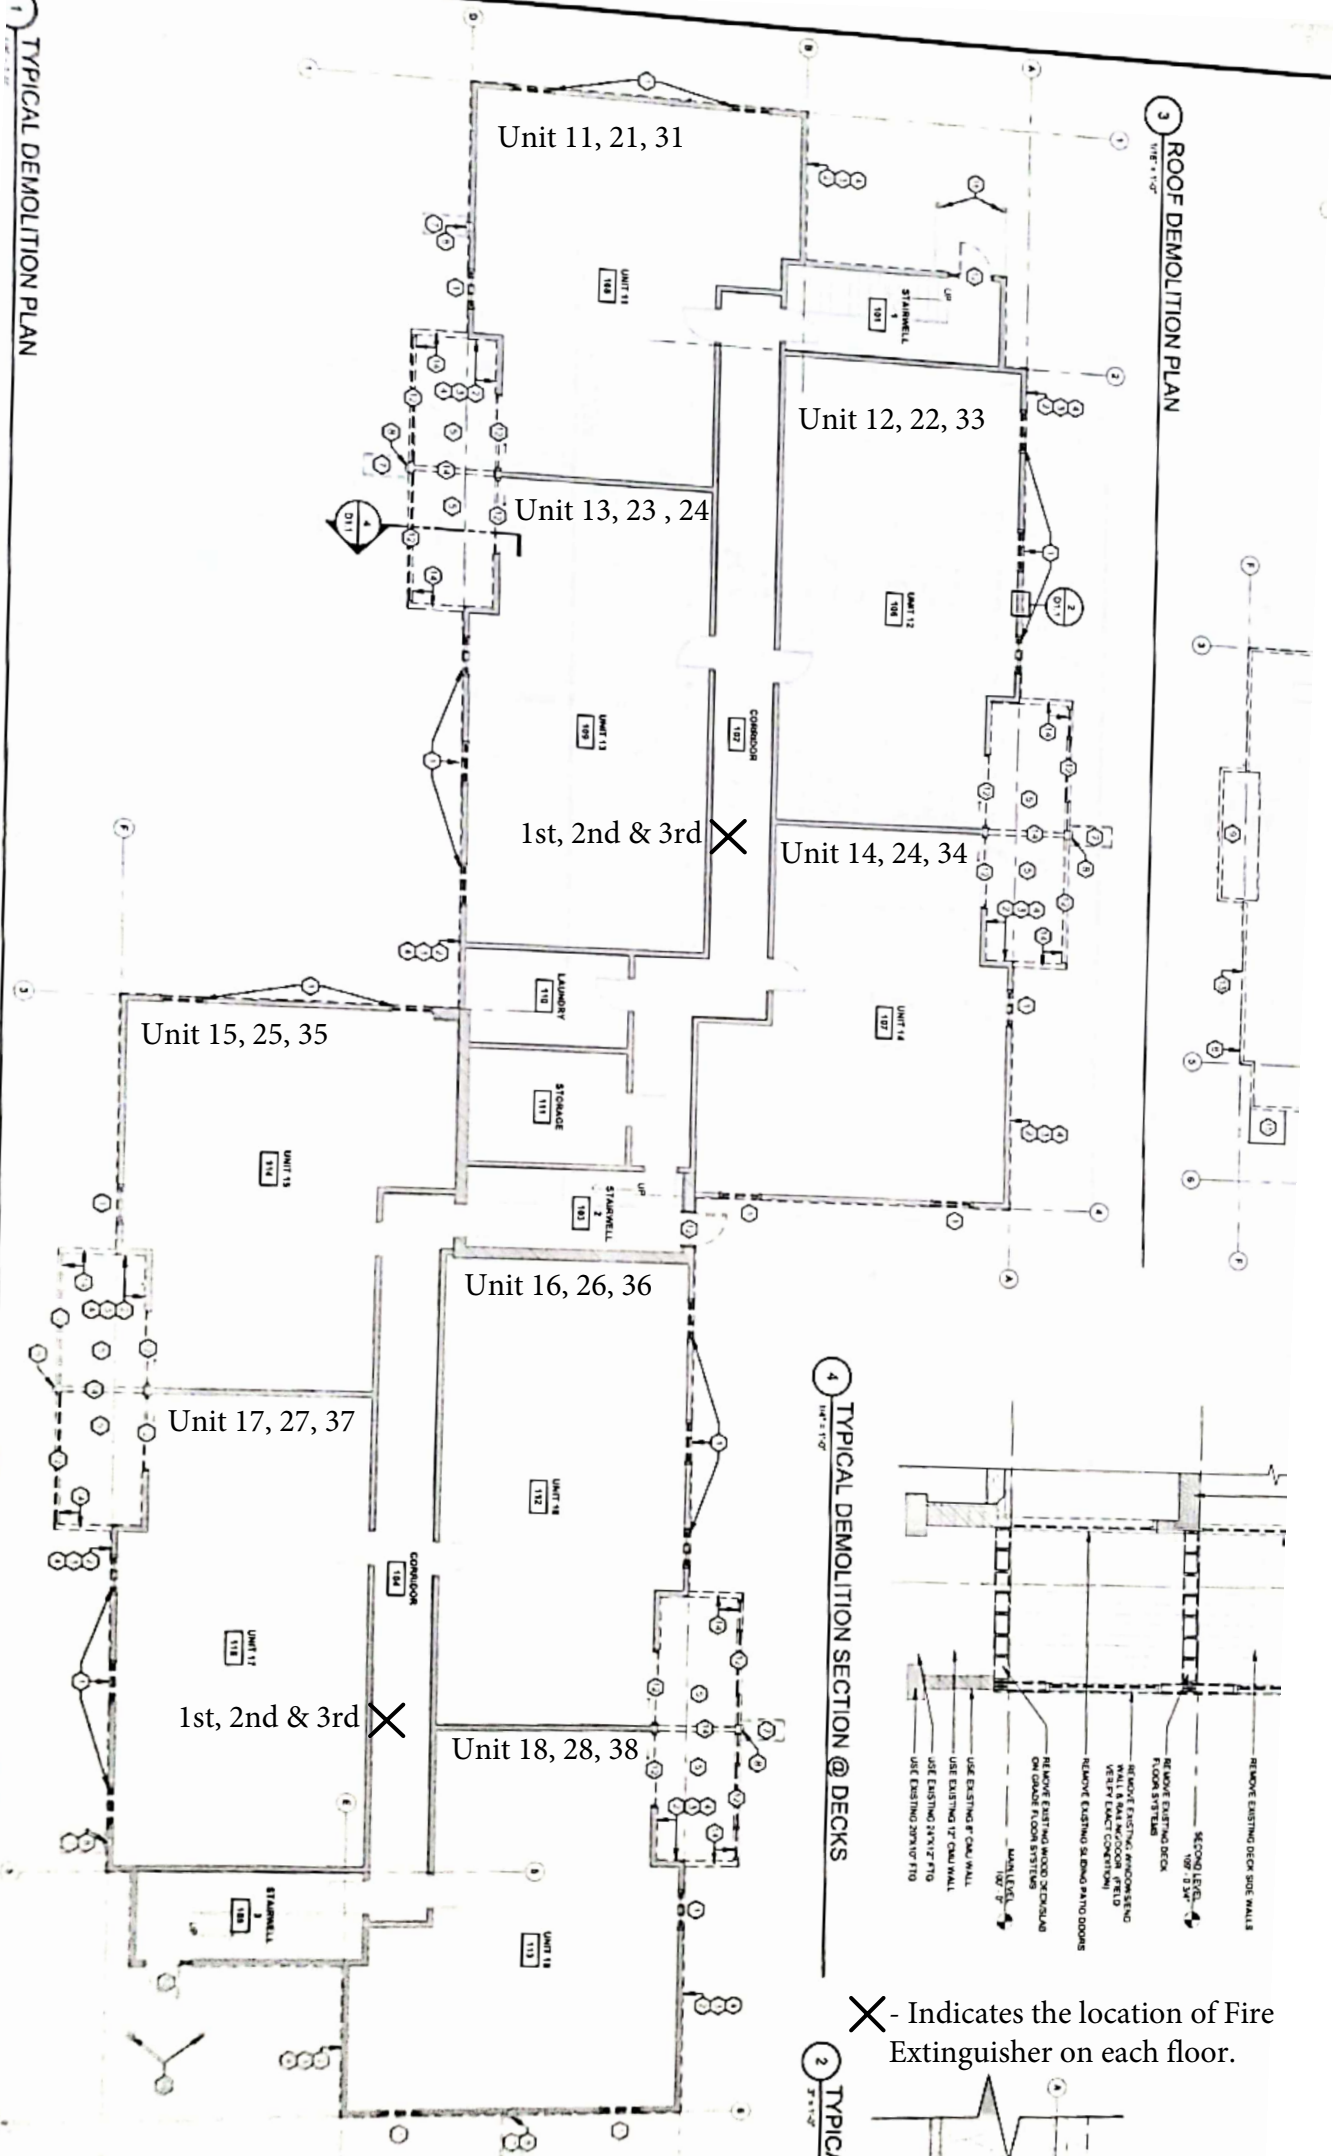

3 ROOF DEMOLITION PLAN
1/8" = 1'-0"

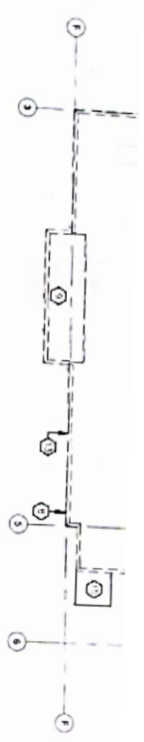

4 TYPICAL DEMOLITION SECTION @ DECKS
1/8" = 1'-0"

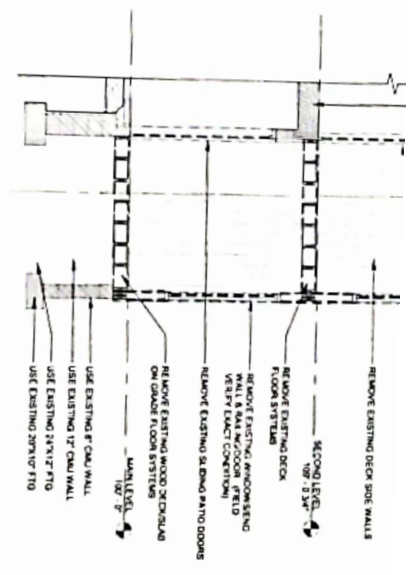

X - Indicates the location of Fire Extinguisher on each floor.

2 TYPICAL
3/4" = 1'-0"

