
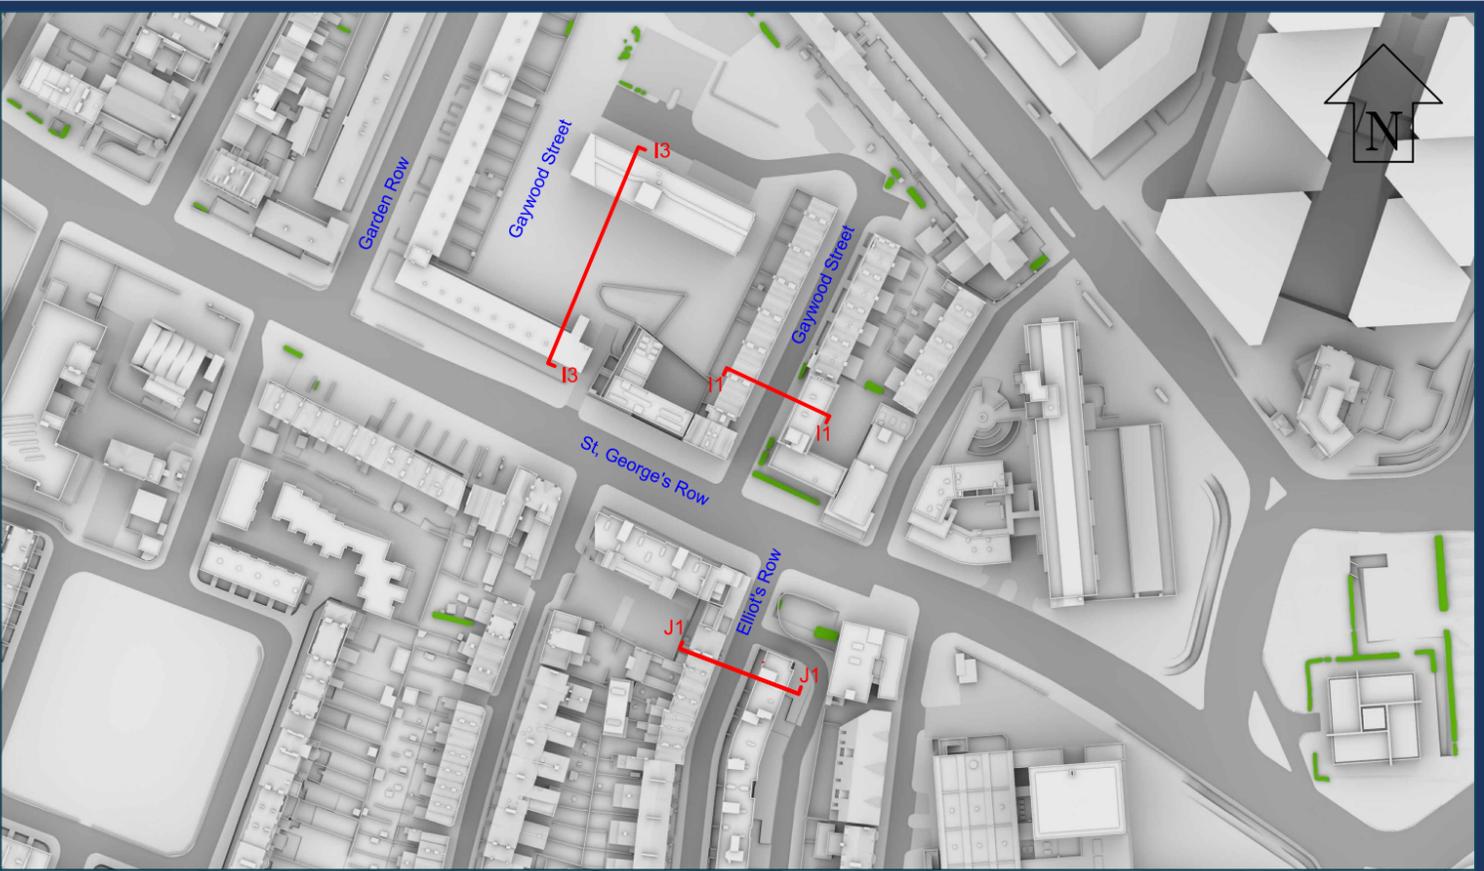


Appendix 5 – Context Analysis and The Sections A3 size September 2020

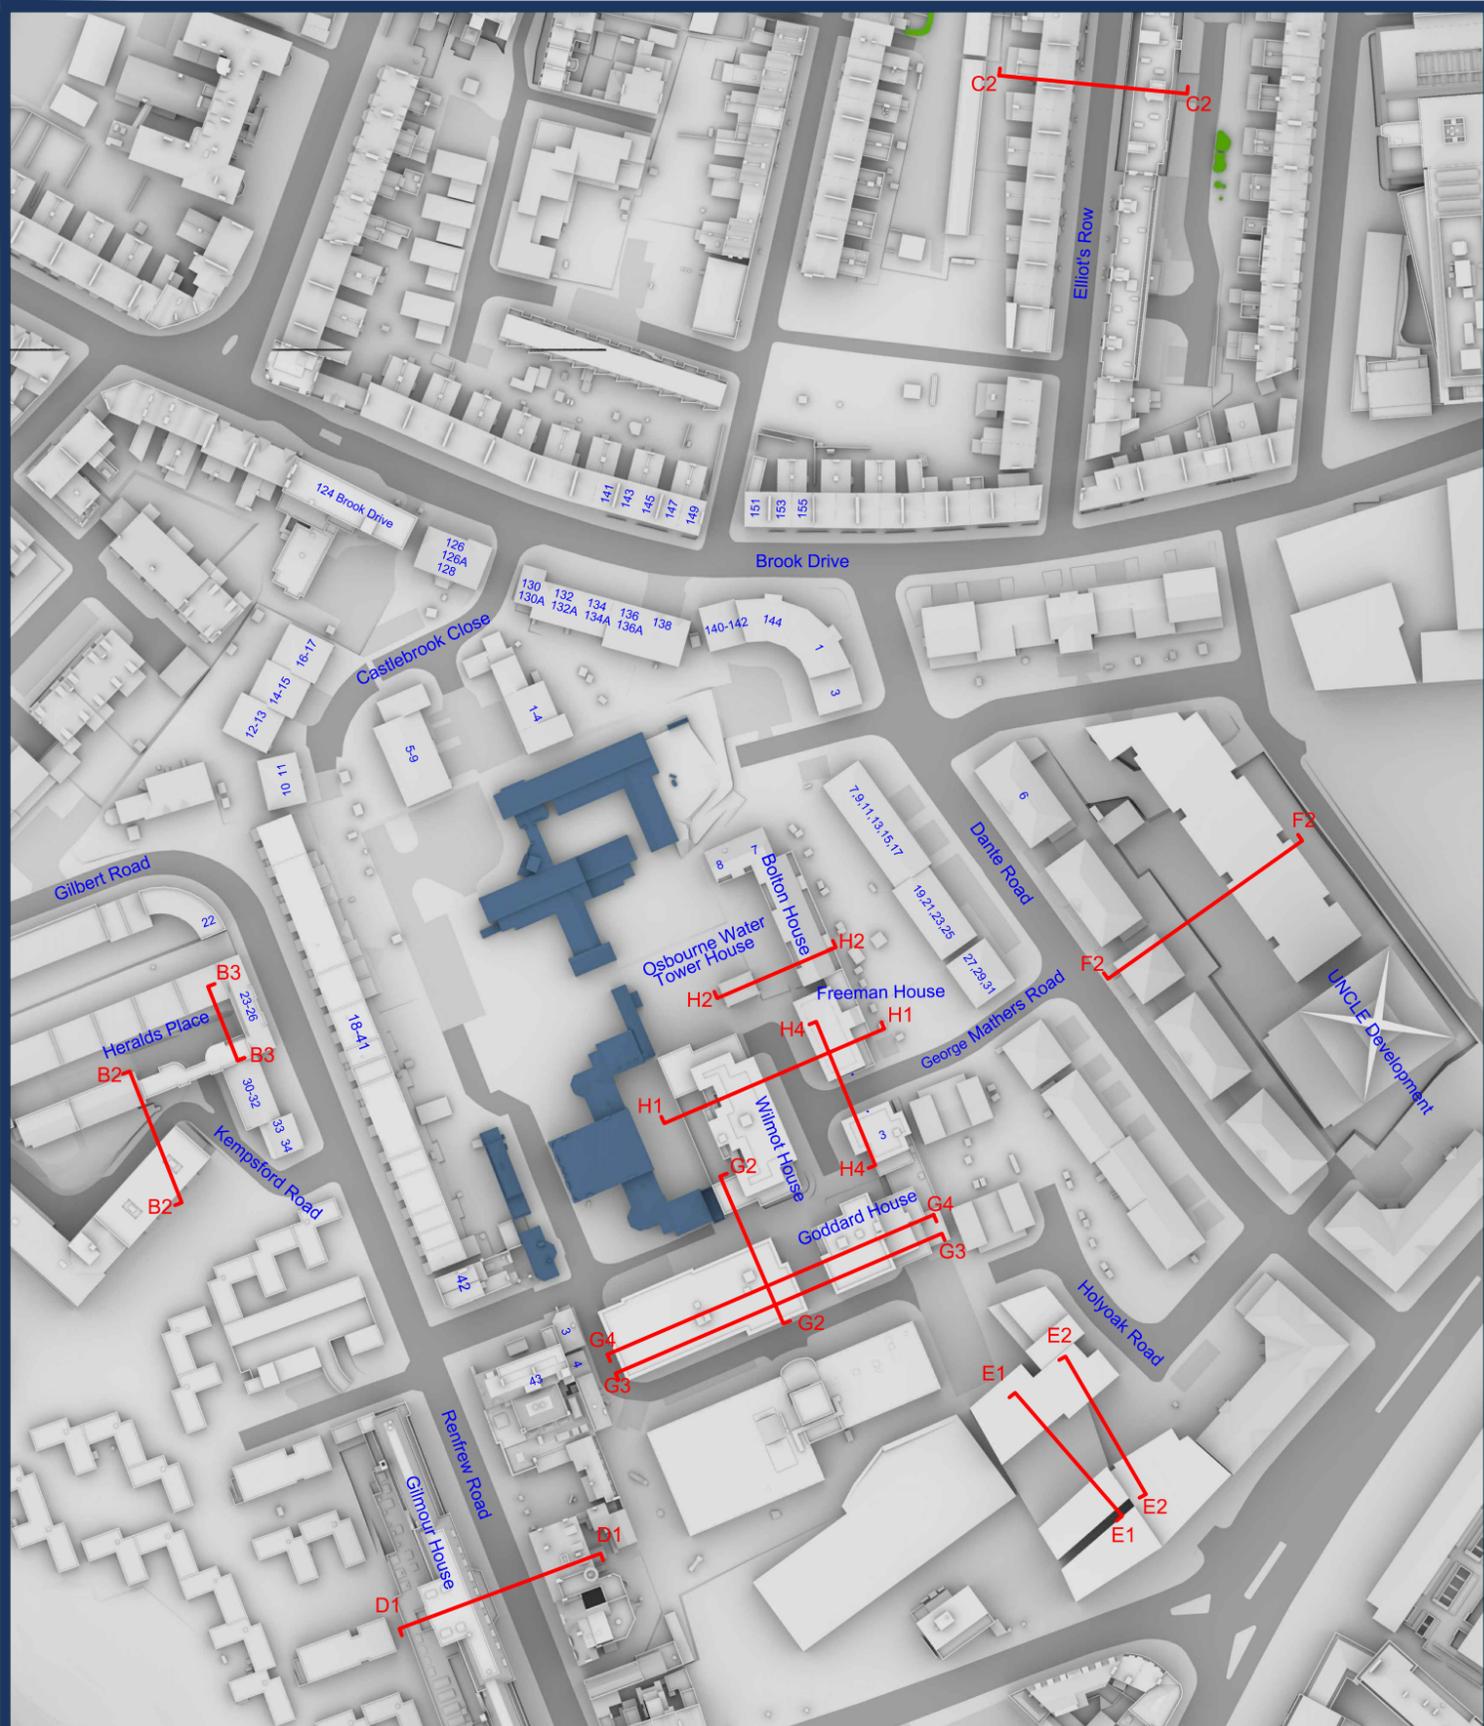

Sources: Point2Surveyors
 Scan data (received 13/08/18)
 Woodlands and Masters.rcp
 Site Photos (received 20/08/18)
 Rolfe Judd
 Proposed Info (received 25/03/19)
 190325-6057-Massing.skp
 Proposed Info (received 08/03/19)
 6057 - Options Appraisal - Option 01A.skp
 Proposed Info (received 28/11/18)
 6057-Geo Located Massing.dwg

Key:
 Existing Buildings
 Proposed Scheme

Scheme Confirmed:
 -

Date:
 -

Project: Woodlands and Masters House, London

Drawn By:
 BZW

Scale:
 1:1000 @ A3


Date:
 SEP 20

Title: Wide Area Daylight Study
 Section Reference Plan

Dwg No:
P1870/KEY/01

Rel:
20



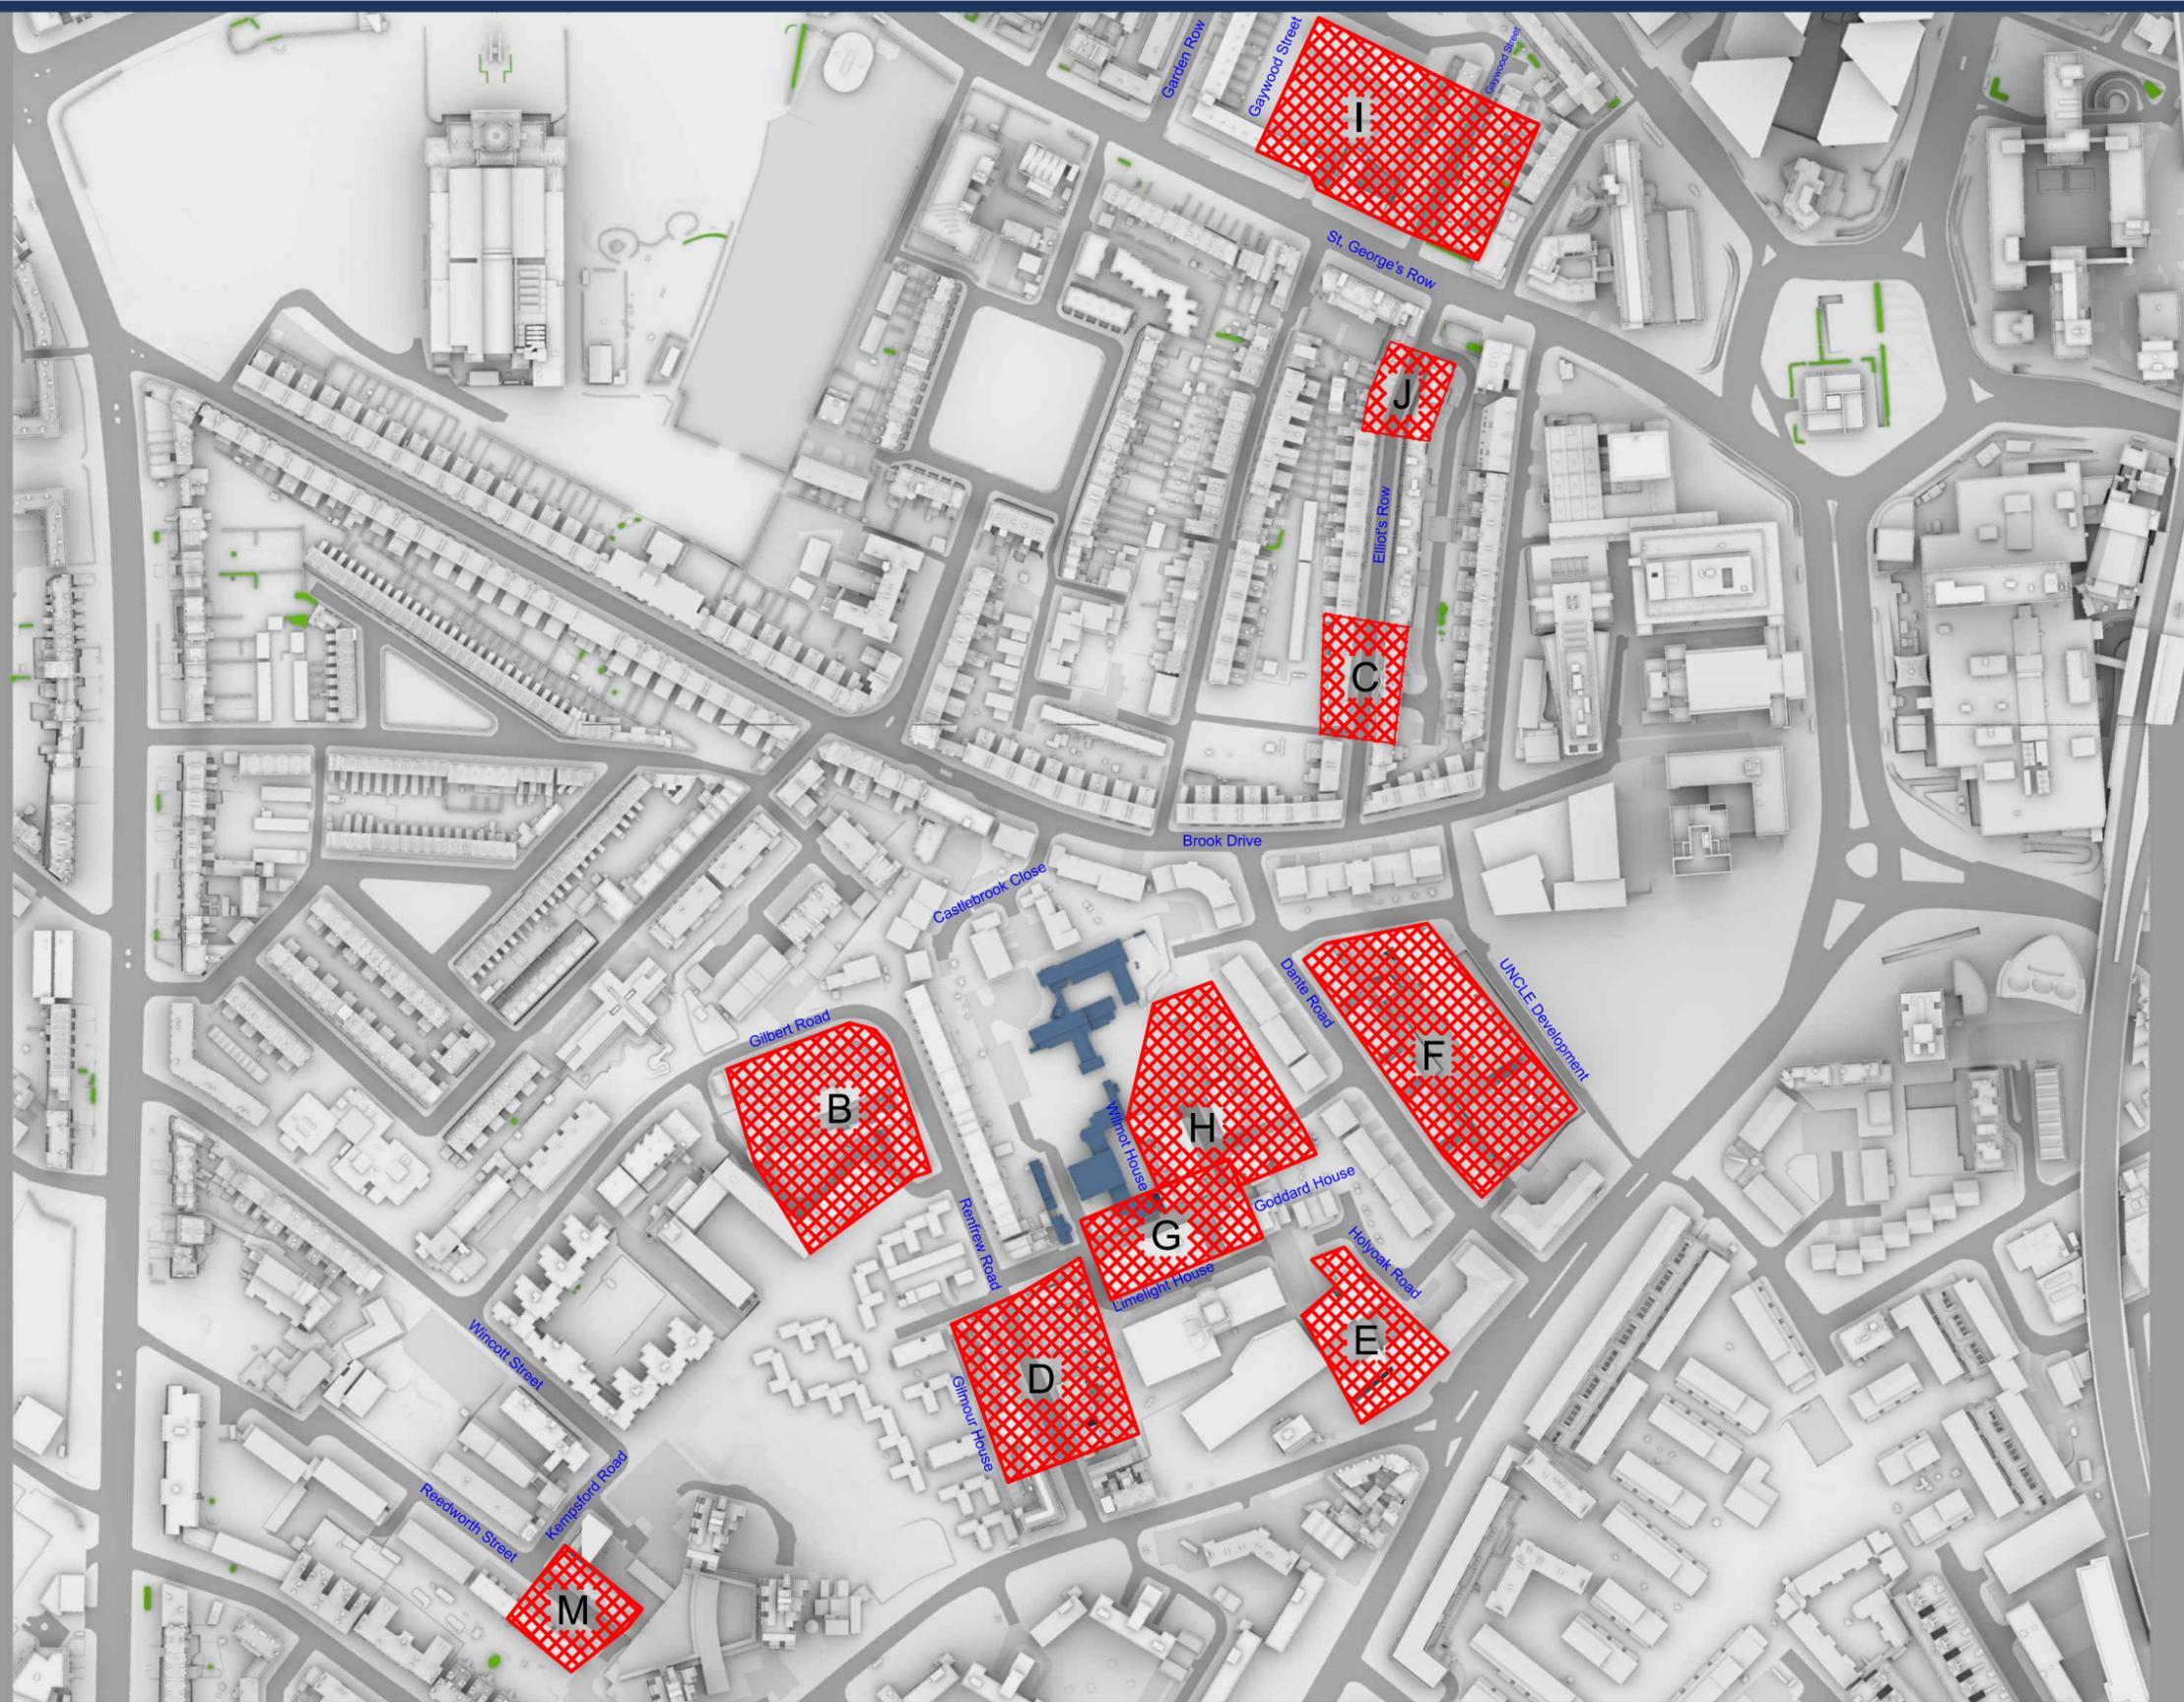

Sources: Point2Surveyors
 Scan data (received 13/08/18)
 Woodlands and Masters.rcp

Site Photos (received 20/08/18)

Rolfe Judd
 Proposed Info (received 25/03/19)
 190325-6057-Massing.skp
 Proposed Info (received 08/03/19)
 6057 - Options Appraisal - Option 01A.skp
 Proposed Info (received 28/11/18)
 6057-Geo Located Massing.dwg

Key: Existing Buildings
 Proposed Scheme

Area Reference Hatched in Red

Scheme Confirmed: -

Date: -

Project: Woodlands and Masters House, London

Drawn By: BZW

Scale: 1:3000 @ A3

Date: SEP 20


Title: Wide Area Daylight Study

Area Reference Plan

Dwg No: **P1870/KEY/02**

Rel: **20**



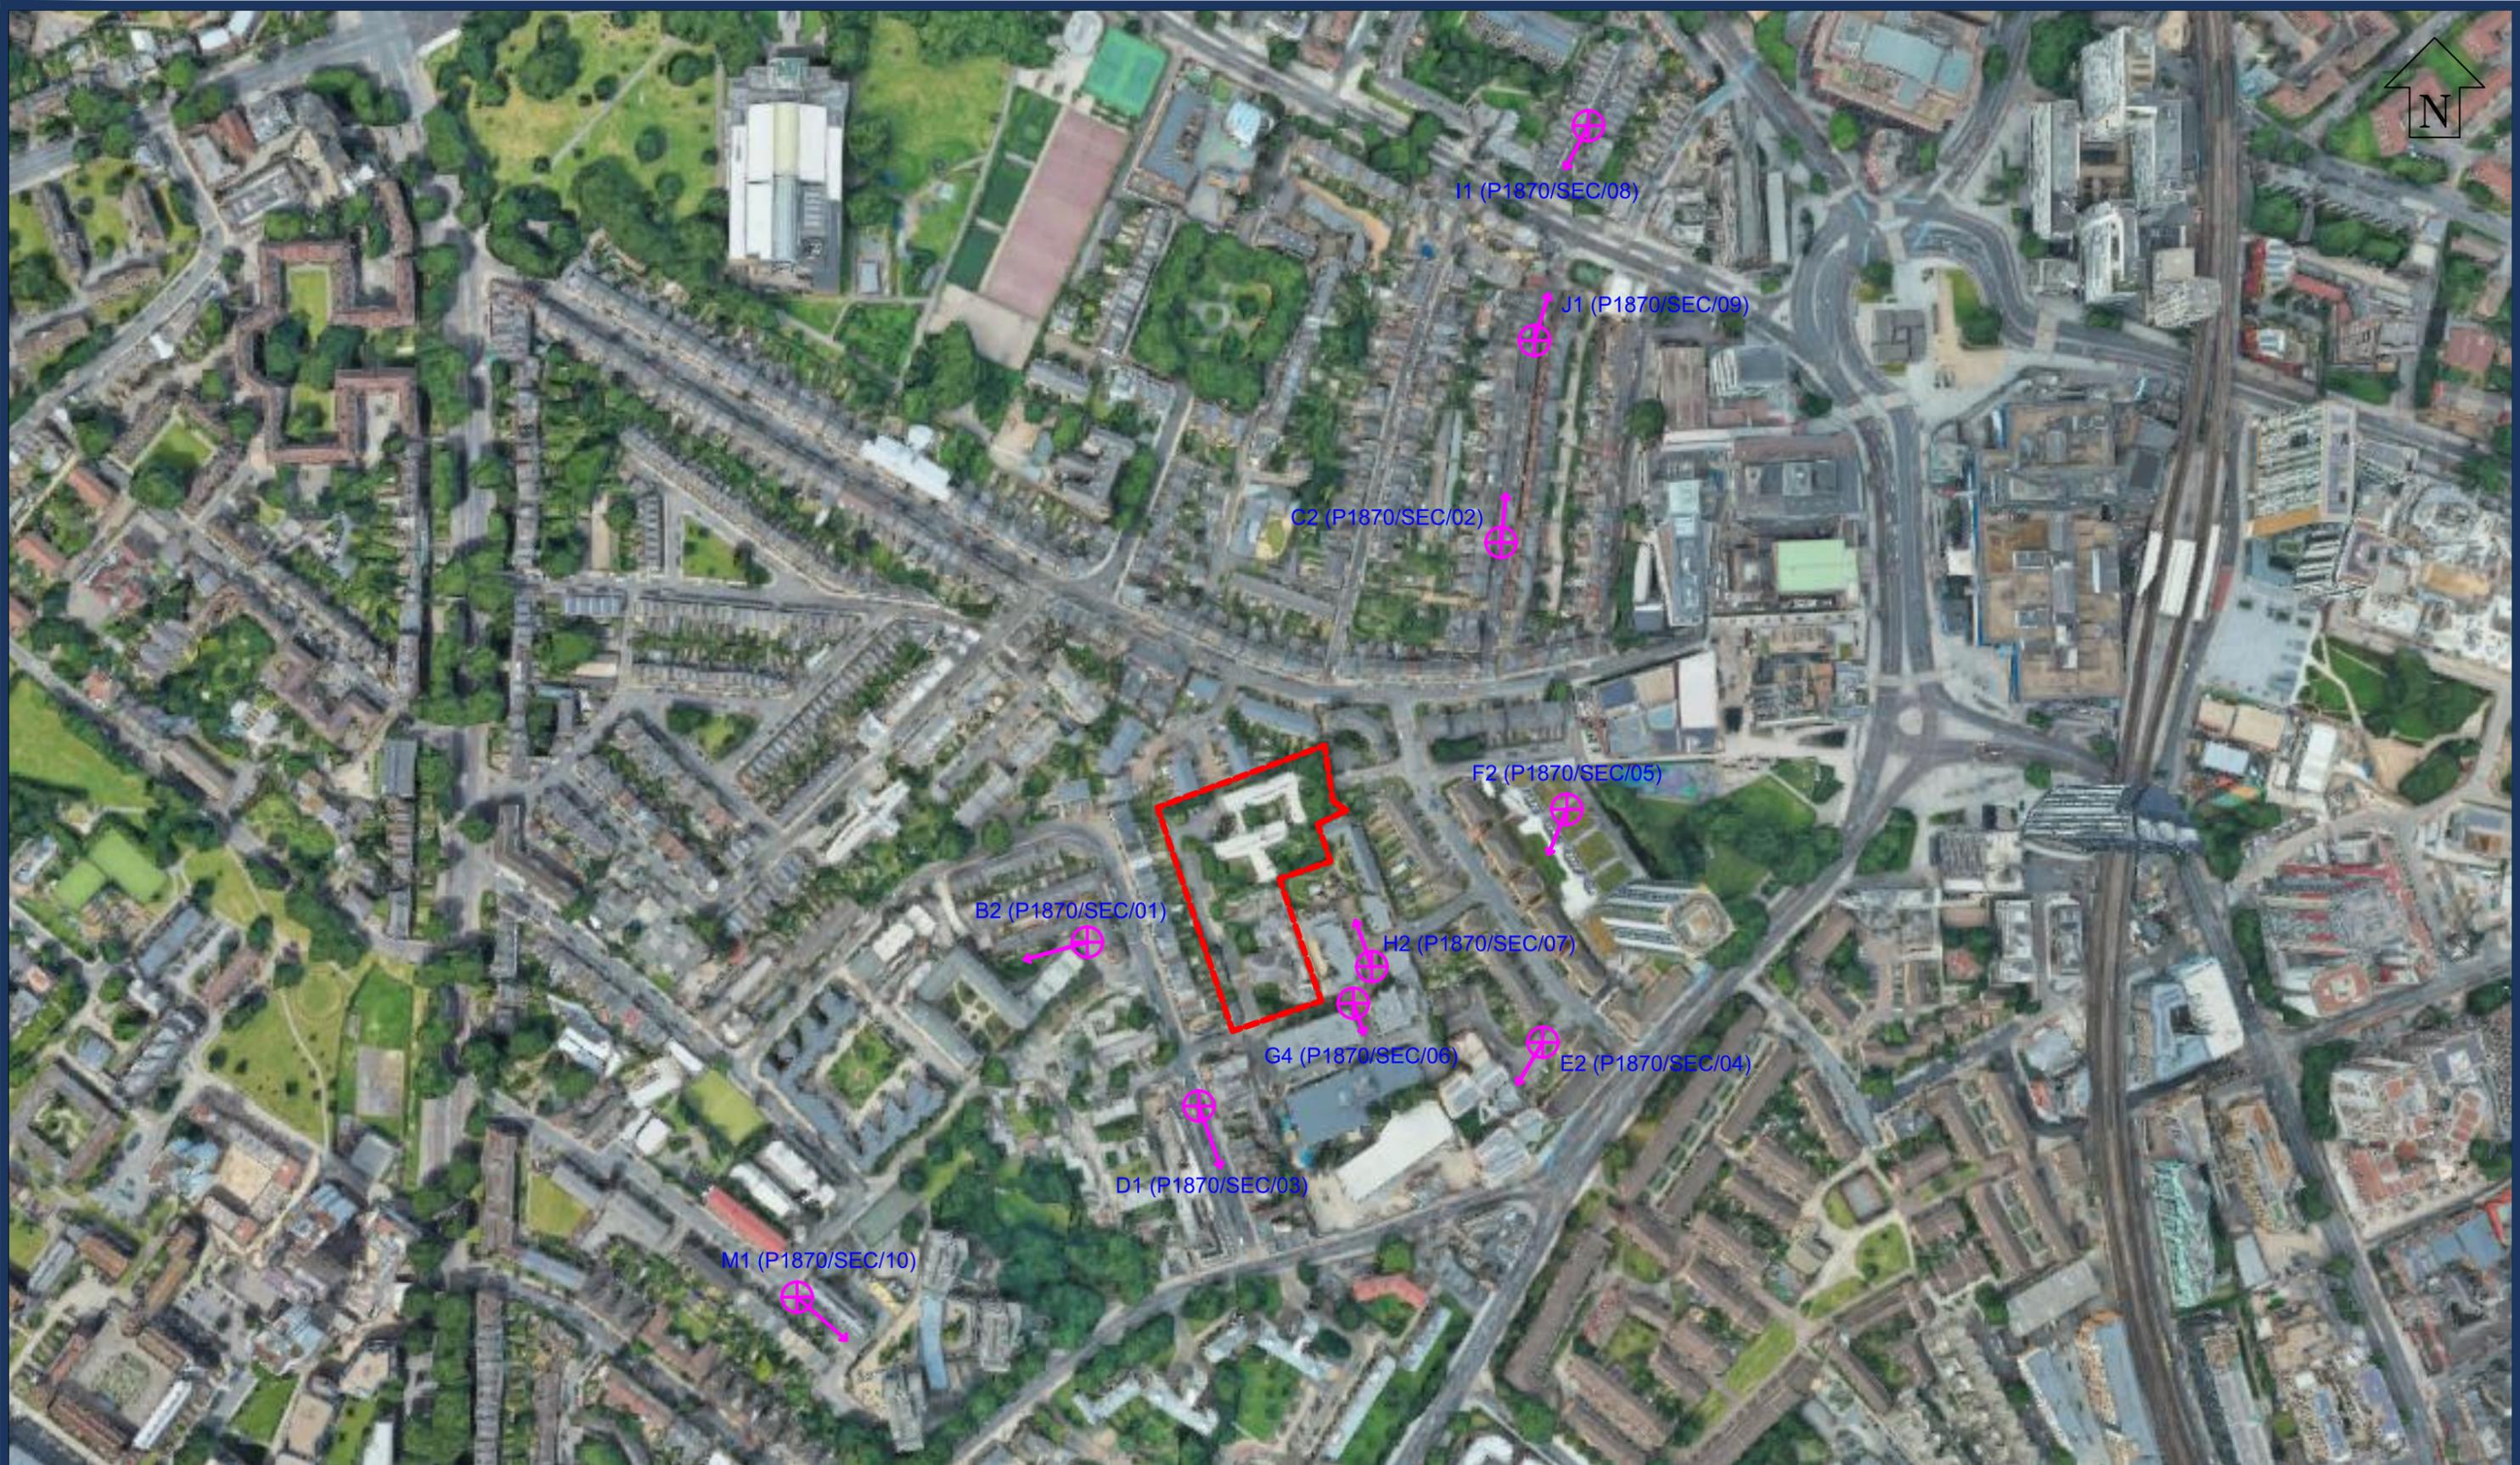

Sources: Point2Surveyors
 Scan data (received 13/08/18)
 Woodlands and Masters.rcp

Site Photos (received 20/08/18)

Rolfe Judd
 Proposed Info (received 25/03/19)
 190325-6057-Massing.skp
 Proposed Info (received 08/03/19)
 6057 - Options Appraisal - Option 01A.skp
 Proposed Info (received 28/11/18)
 6057-Geo Located Massing.dwg

Key:

- Existing Buildings
- Proposed Scheme
- Viewpoint Reference (drawing number ref.)
- Site Boundary

Scheme Confirmed: -

Date: -

Project: Woodlands and Masters House, London

Drawn By: BZW

Scale: 1:3000 @ A3

Date: SEP 20


Title: Wide Area Daylight Study
 Viewpoint Reference Plan

Dwg No: **P1870/KEY/03**


Rel: **20**



VSC Facade Map

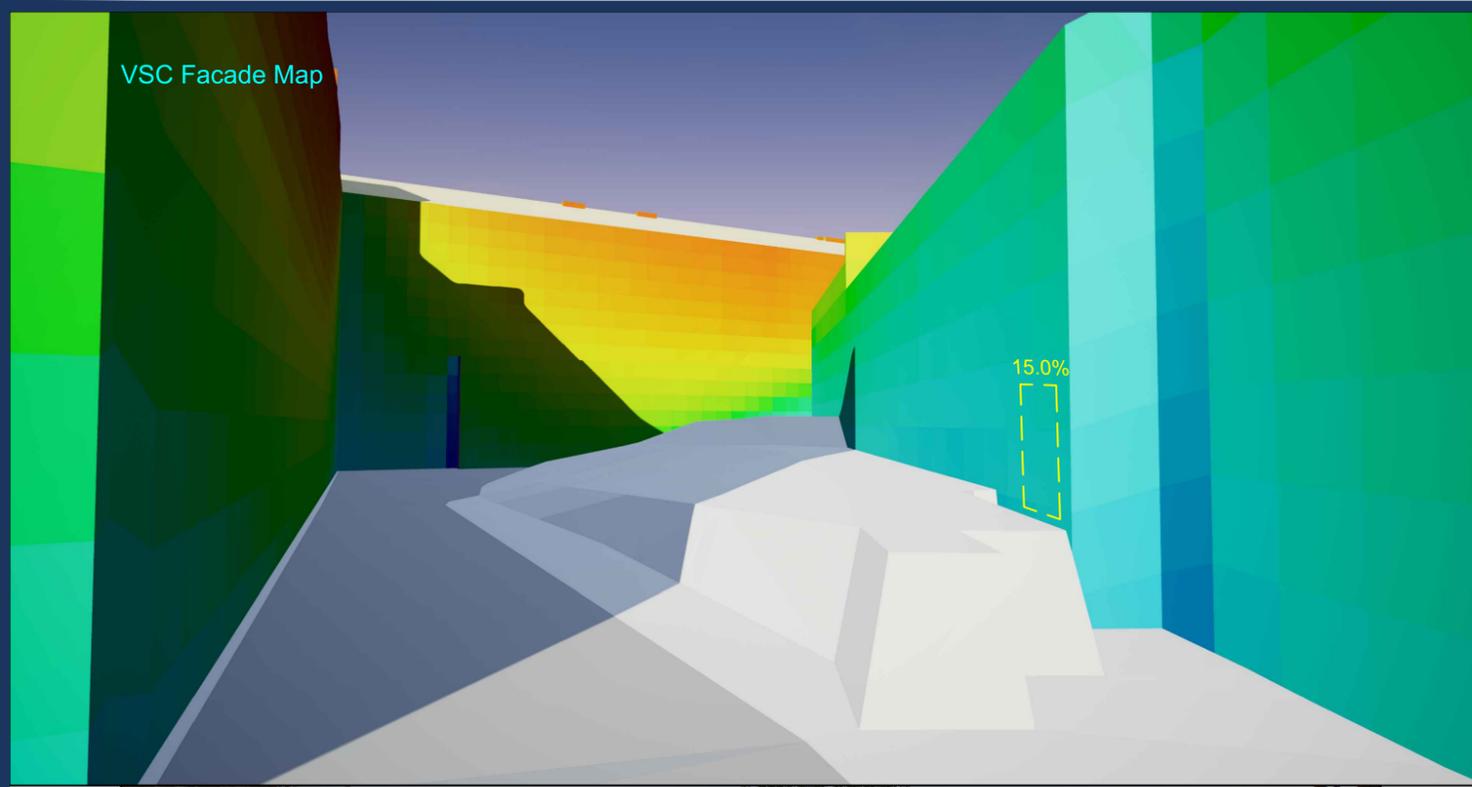

SECTION B2

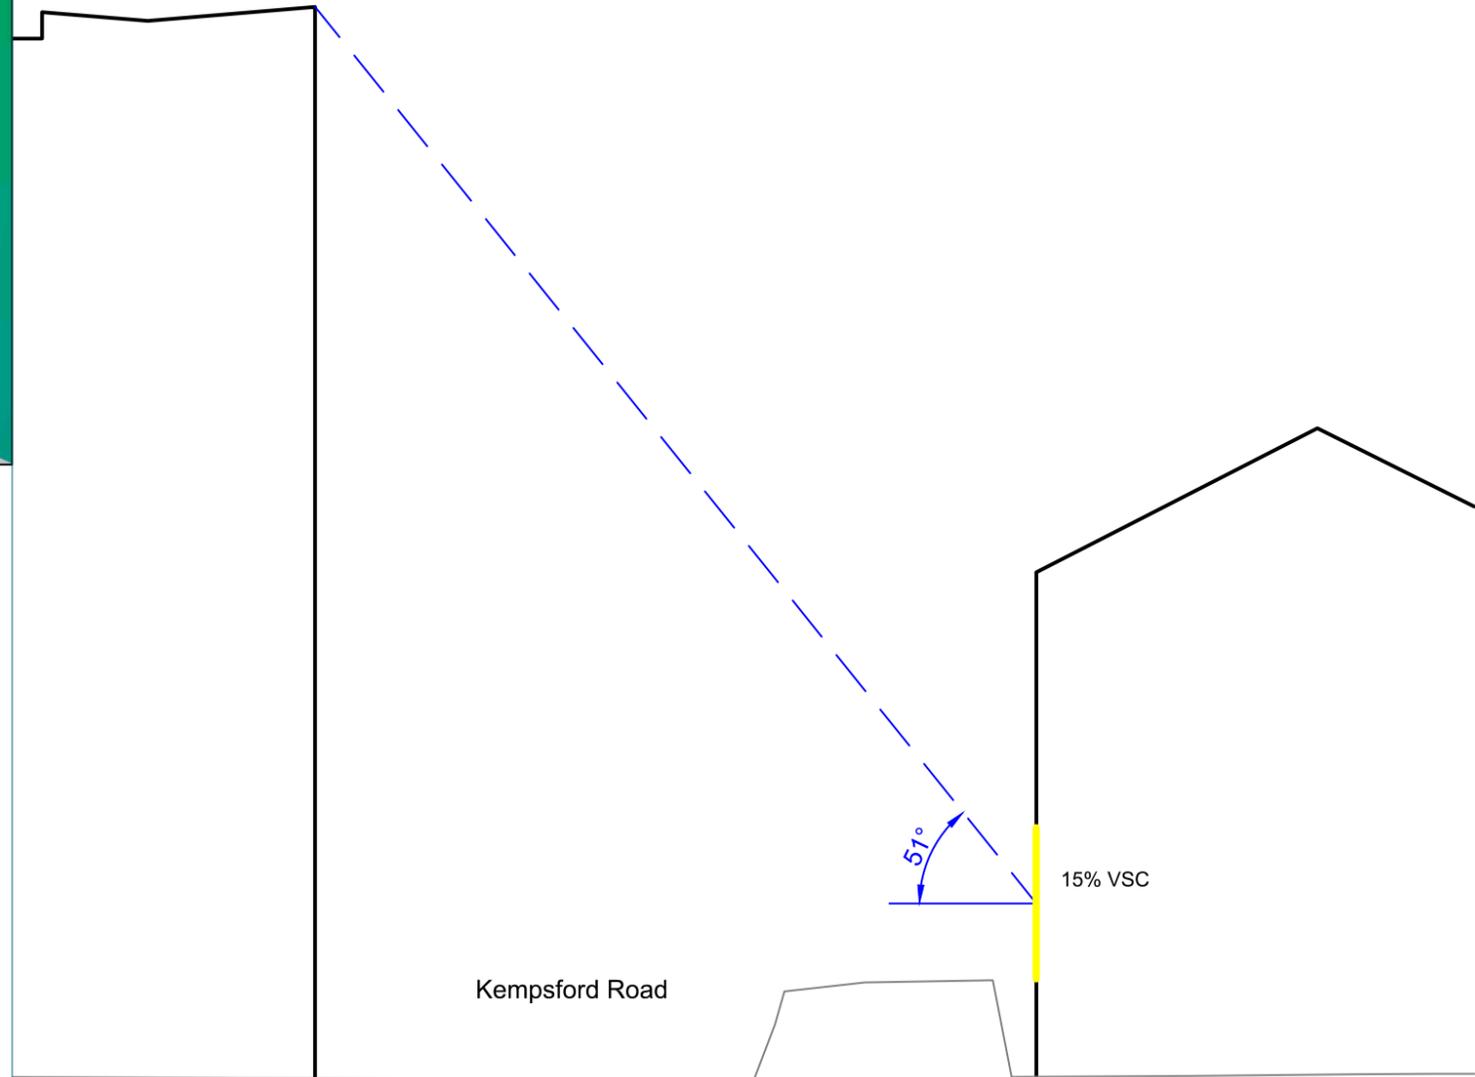

Sources: Point2Surveyors
 Scan data (received 13/08/18)
 Woodlands and Masters.rcp

Site Photos (received 20/08/18)

Rolfe Judd
 Proposed Info (received 25/03/19)
 190325-6057-Massing.skp
 Proposed Info (received 08/03/19)
 6057 - Options Appraisal - Option 01A.skp
 Proposed Info (received 28/11/18)
 6057-Geo Located Massing.dwg

Key:	VSC (%)
	0
	5
	10
	15
	20
	25
	30
	35
	40
Scheme Confirmed:	-
Date:	-

Project: Woodlands and Masters House, London

Drawn By: BZW

Date: SEP 20

Title: Wide Area Daylight Study

Kempsford Road


Location B - Section B2

Dwg No: P1870/SEC/01

Rel: 20



VSC Facade Map

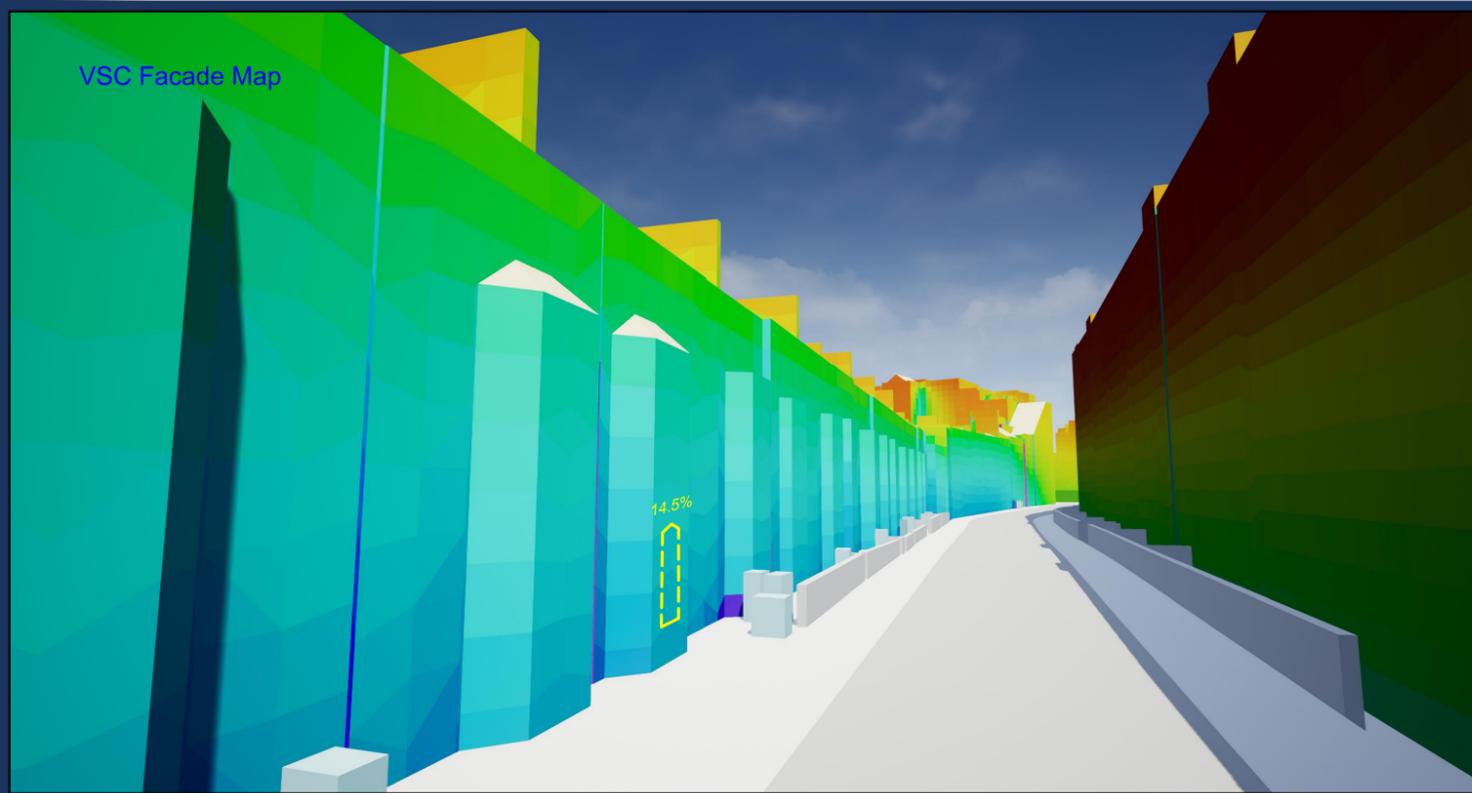

SECTION C2



Sources: Point2Surveyors
 Scan data (received 13/08/18)
 Woodlands and Masters.rcp

Site Photos (received 20/08/18)



Rolfe Judd
 Proposed Info (received 25/03/19)
 190325-6057-Massing.skp
 Proposed Info (received 08/03/19)
 6057 - Options Appraisal - Option 01A.skp
 Proposed Info (received 28/11/18)
 6057-Geo Located Massing.dwg

Key:	VSC (%)
	0
	5
	10
	15
	20
	25
	30
	35
	40
Scheme Confirmed:	-
Date:	-

Project:	Woodlands and Masters House, London
Drawn By:	BZW
Scale:	-
Date:	SEP 20

Title:	Wide Area Daylight Study
	Elliot's Row
	Location C - Section C2
Dwg No:	P1870/SEC/02
Rel:	20



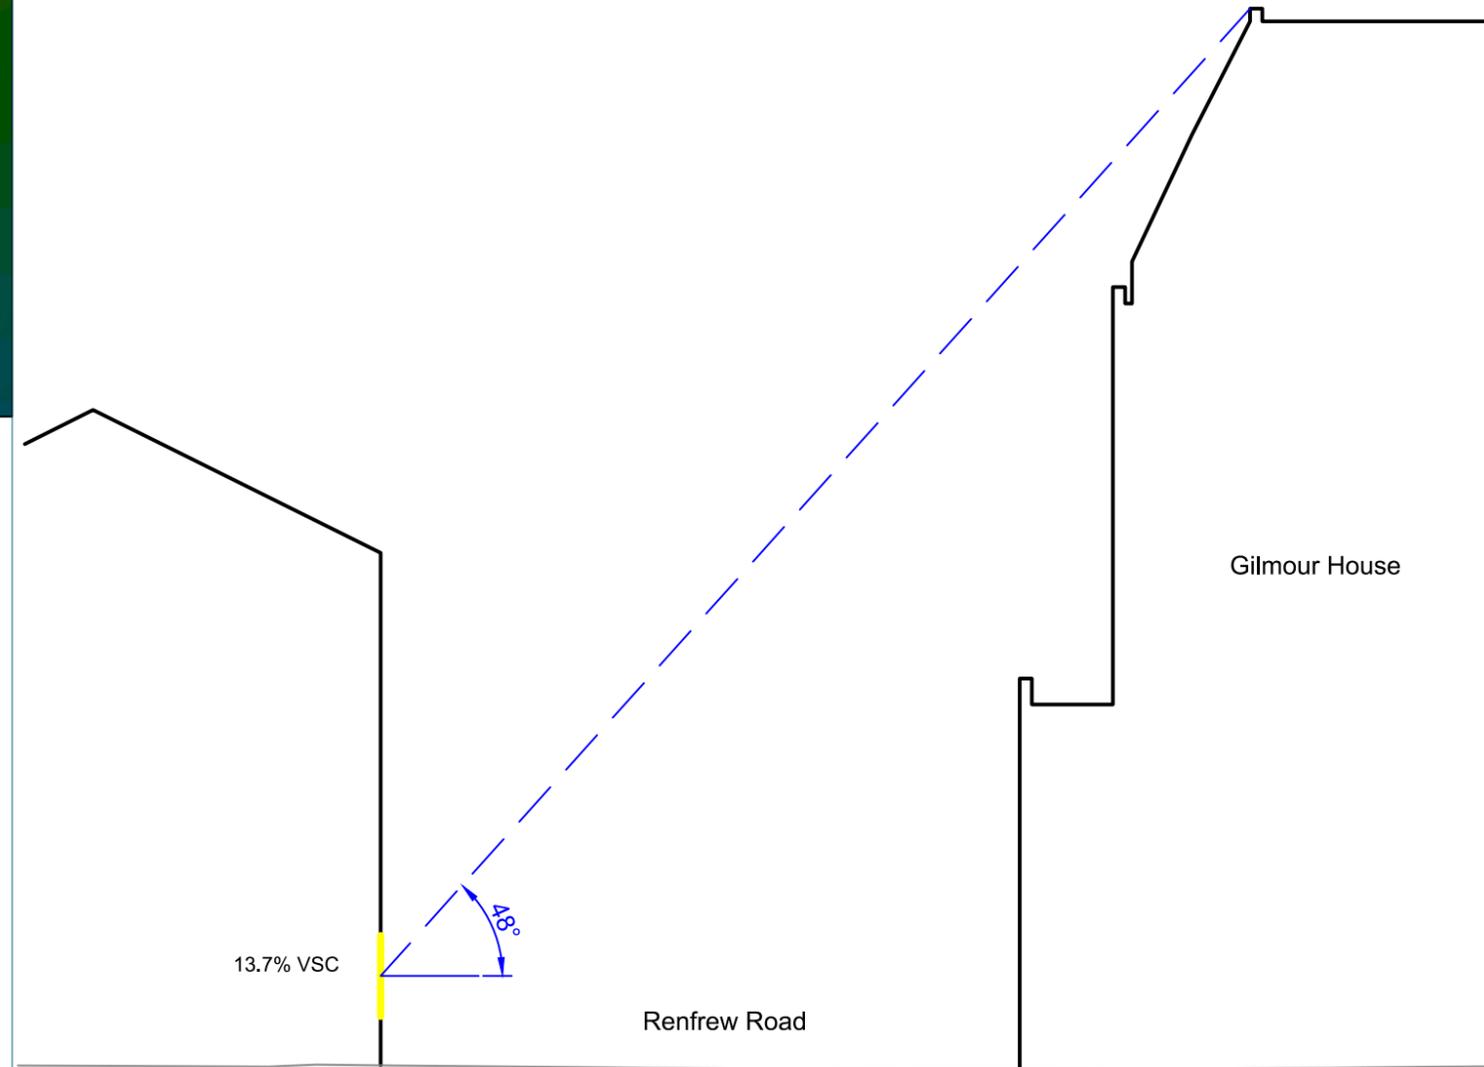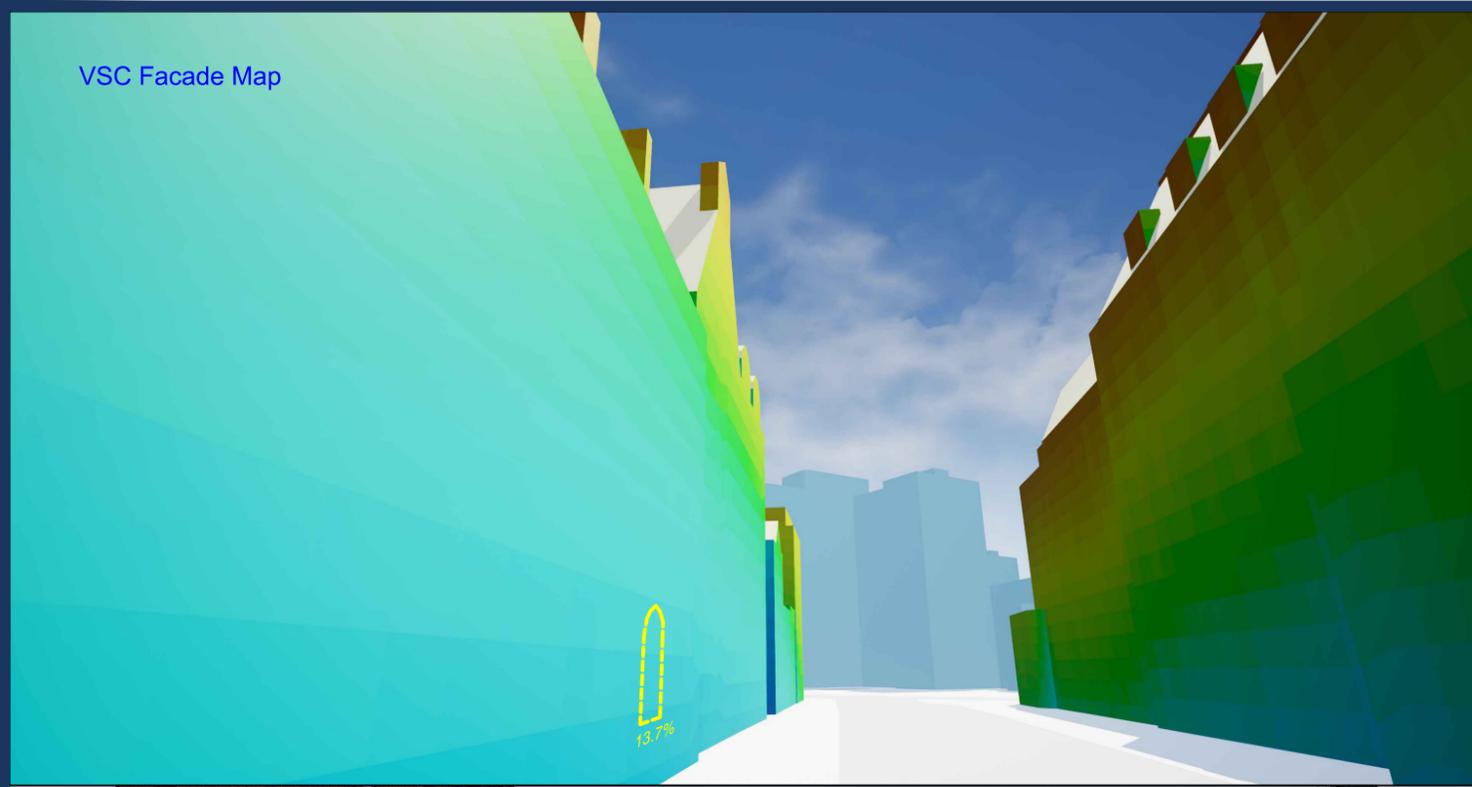

Sources: Point2Surveyors
 Scan data (received 13/08/18)
 Woodlands and Masters.rcp

Site Photos (received 20/08/18)

Rolfe Judd
 Proposed Info (received 25/03/19)
 190325-6057-Massing.skp
 Proposed Info (received 08/03/19)
 6057 - Options Appraisal - Option 01A.skp
 Proposed Info (received 28/11/18)
 6057-Geo Located Massing.dwg



Key:	
VSC (%)	
0	
5	
10	
15	
20	
25	
30	
35	
40	

Scheme Confirmed:	Date:
-	-

Project: Woodlands and Masters House, London	Drawn By: BZW
Date: SEP 20	Scale: -

Title: Wide Area Daylight Study	Dwg No: P1870/SEC/03
Gilmour House - Renfrew Road	Rel: 20
Location D - Section D1	



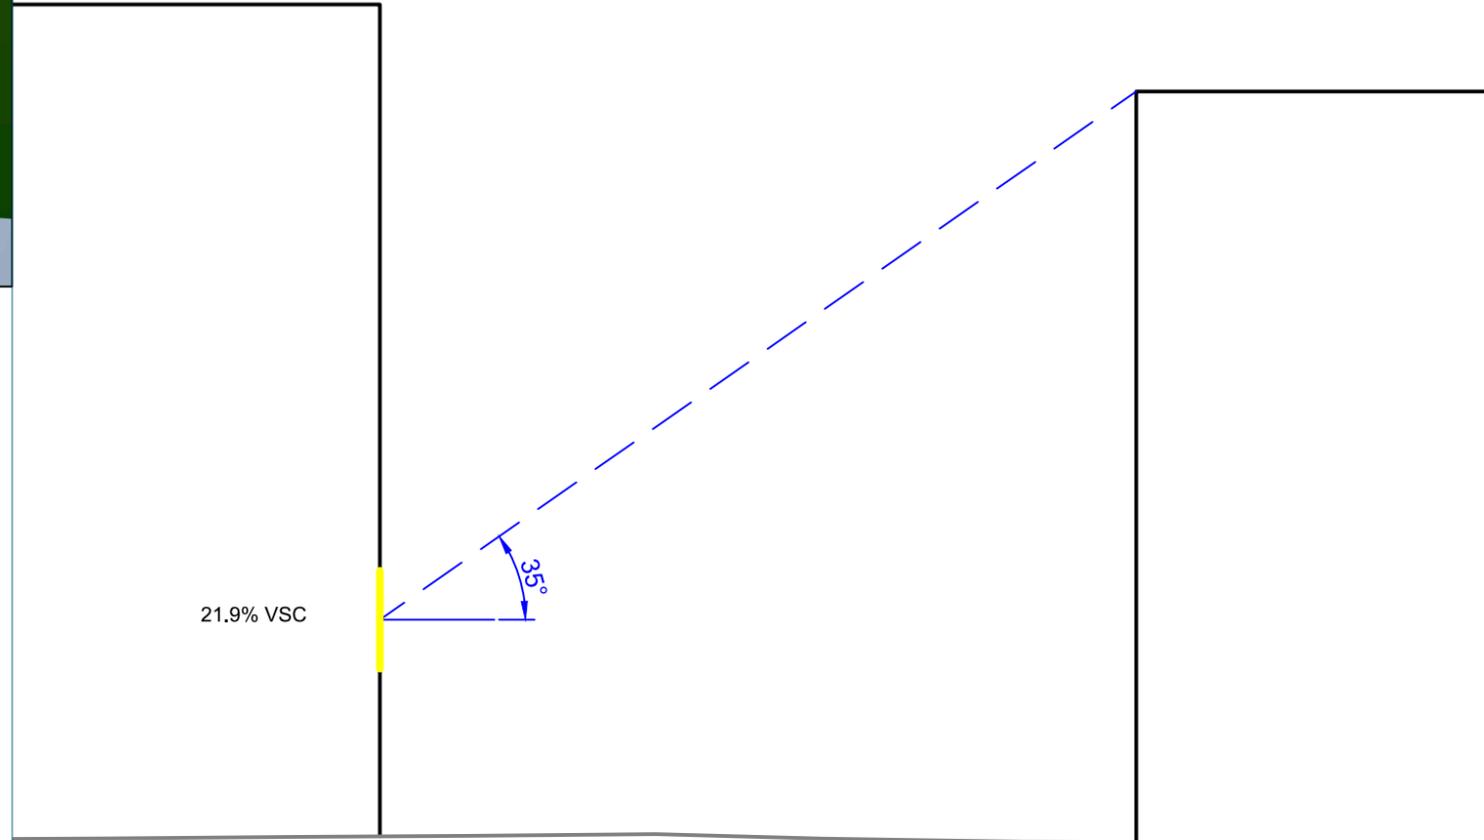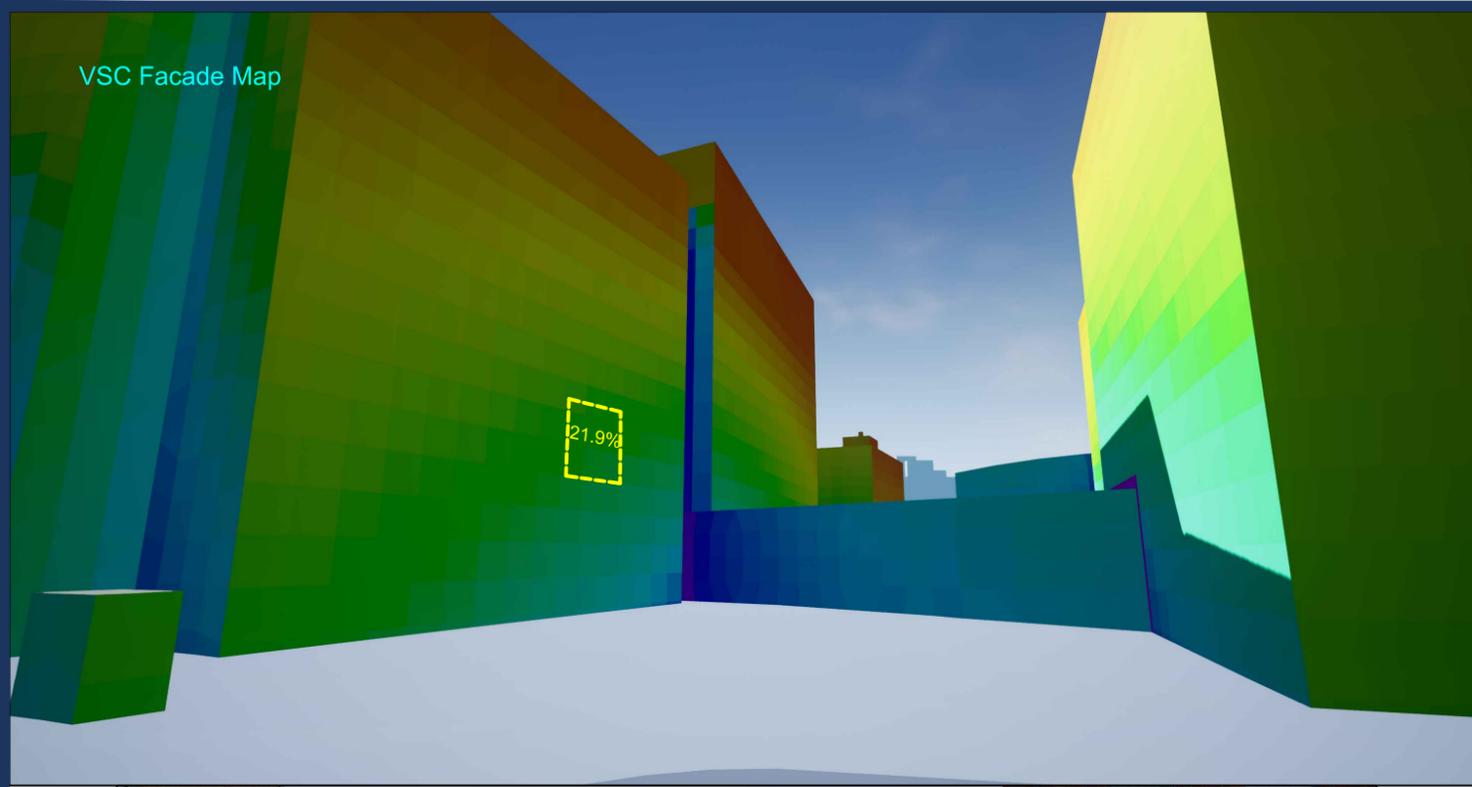

Sources: Point2Surveyors
 Scan data (received 13/08/18)
 Woodlands and Masters.rcp

Site Photos (received 20/08/18)

Rolfe Judd
 Proposed Info (received 25/03/19)
 190325-6057-Massing.skp
 Proposed Info (received 08/03/19)
 6057 - Options Appraisal - Option 01A.skp
 Proposed Info (received 28/11/18)
 6057-Geo Located Massing.dwg

Key:	
VSC (%)	
0	
5	
10	
15	
20	
25	
30	
35	
40	


Scheme Confirmed:	Date:
-	-

Project: Woodlands and Masters House, London	Drawn By: BZW
--	---------------


Date: SEP 20	Scale: -
--------------	----------

Title: Wide Area Daylight Study	Dwg No: P1870/SEC/04
Holyoak Road	Rel: 20
Location E - Section E2	



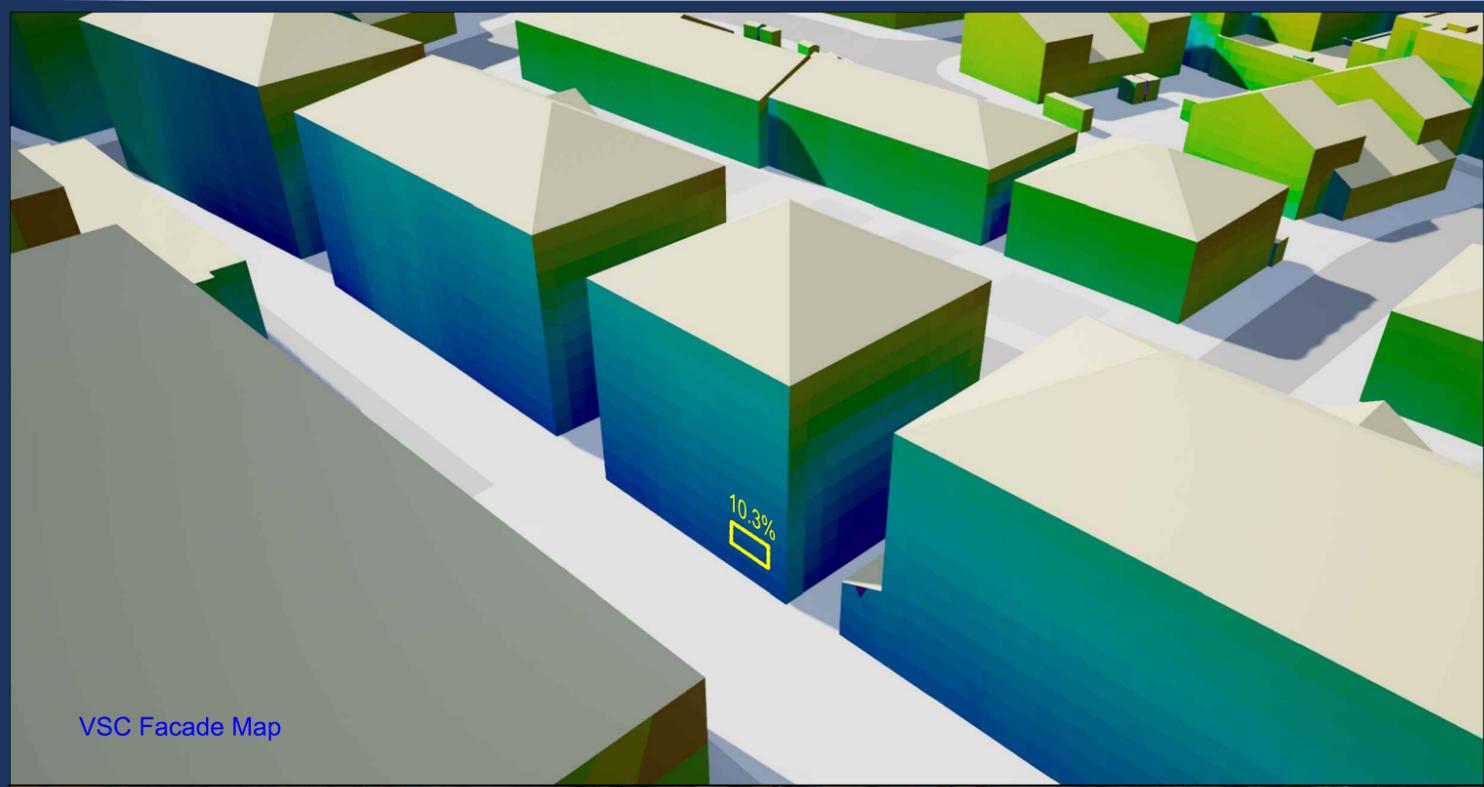

SECTION F2

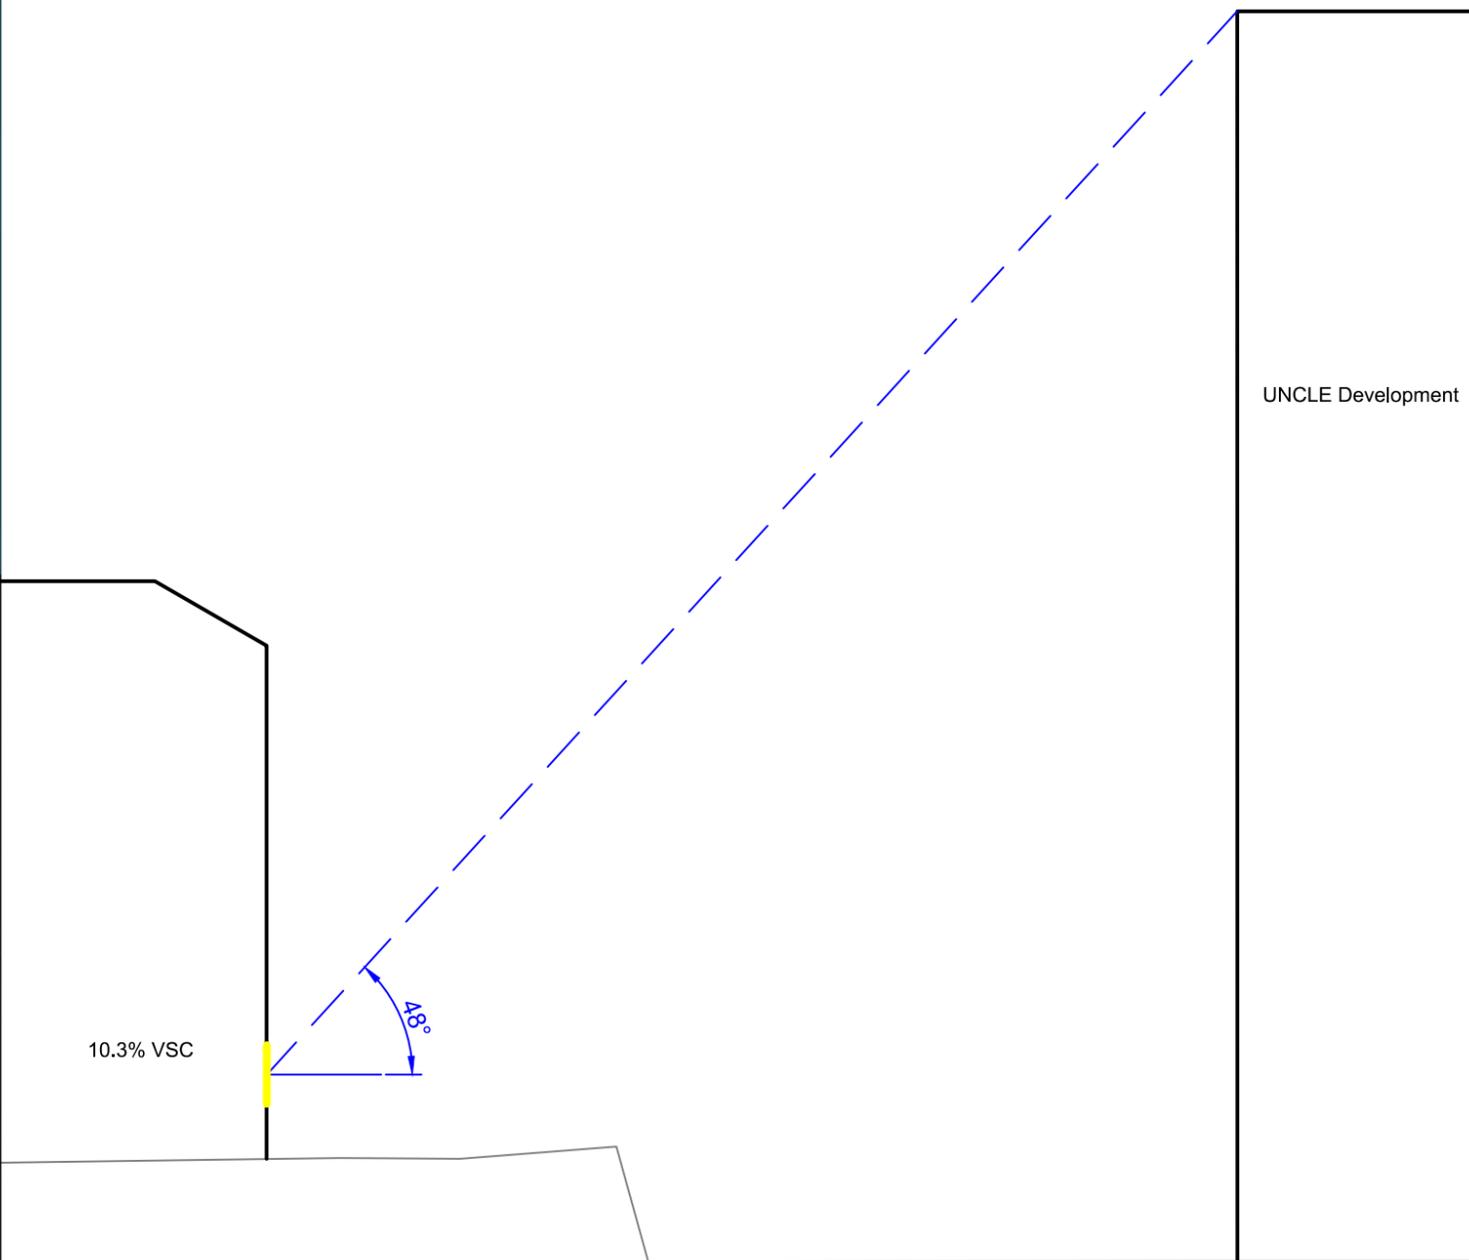

Sources: Point2Surveyors
 Scan data (received 13/08/18)
 Woodlands and Masters.rcp
 Site Photos (received 20/08/18)
 Rolfe Judd
 Proposed Info (received 25/03/19)
 190325-6057-Massing.skp
 Proposed Info (received 08/03/19)
 6057 - Options Appraisal - Option 01A.skp
 Proposed Info (received 28/11/18)
 6057-Geo Located Massing.dwg

Key:	VSC (%)
	0
	5
	10
	15
	20
	25
	30
	35
	40
Scheme Confirmed:	-
Date:	-

Project: Woodlands and Masters House, London

Drawn By: BZW

Date: SEP 20

Title: Wide Area Daylight Study



UNCLE Development

Location F - Section F2

Dwg No: P1870/SEC/05

Rel: 20



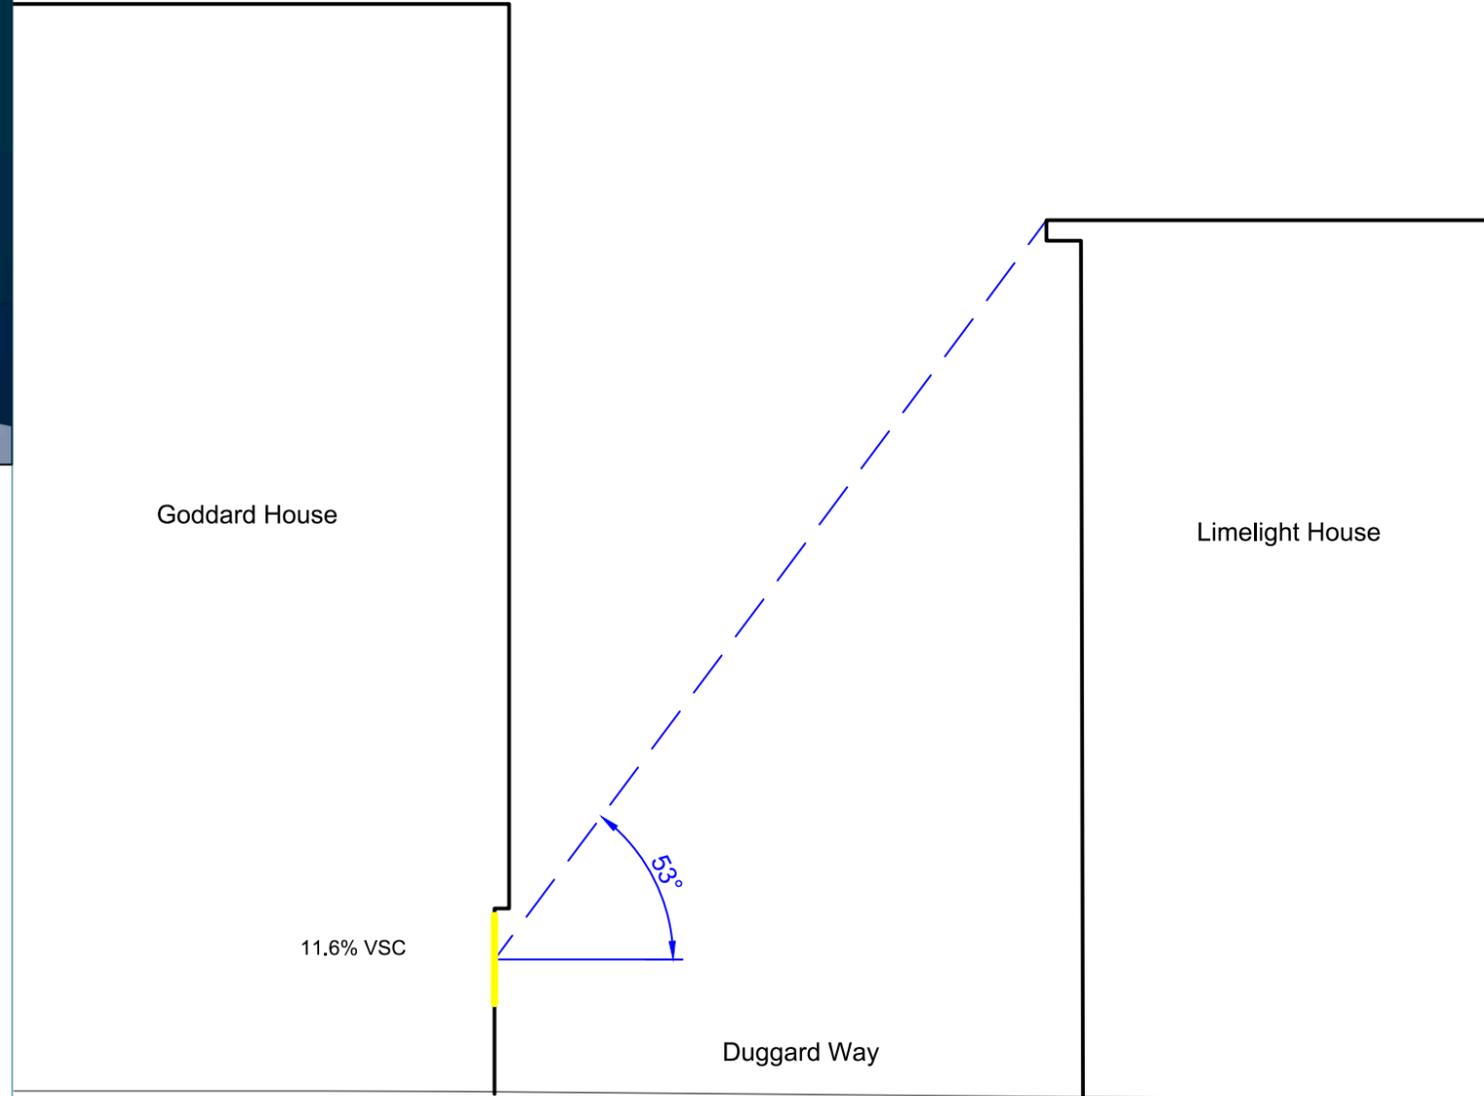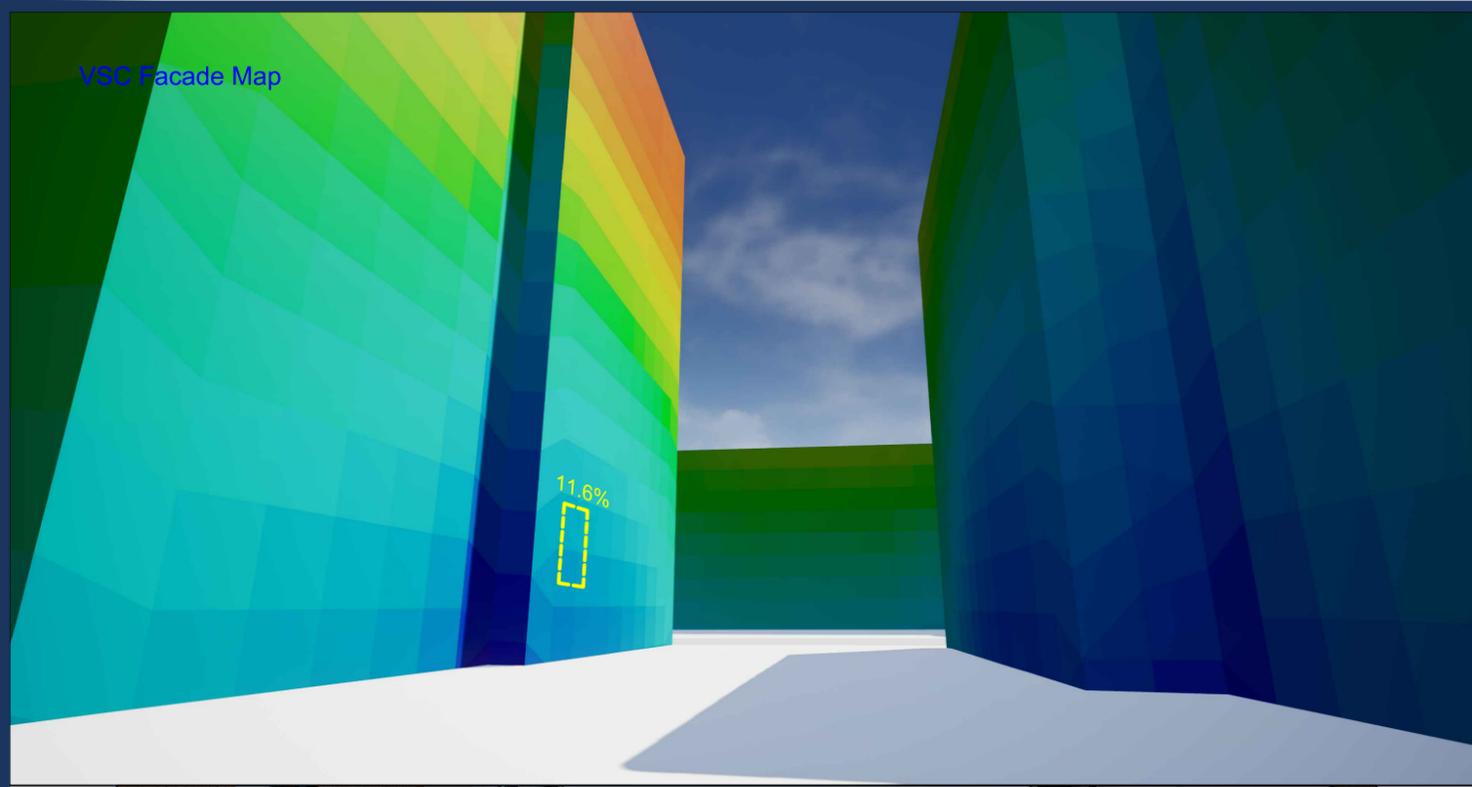


Sources: Point2Surveyors
 Scan data (received 13/08/18)
 Woodlands and Masters.rcp
 Site Photos (received 20/08/18)
 Rolfe Judd
 Proposed Info (received 25/03/19)
 190325-6057-Massing.skp
 Proposed Info (received 08/03/19)
 6057 - Options Appraisal - Option 01A.skp
 Proposed Info (received 28/11/18)
 6057-Geo Located Massing.dwg

Key:	VSC (%)
	0
	5
	10
	15
	20
	25
	30
	35
	40
Scheme Confirmed:	-
Date:	-


Project:	Woodlands and Masters House, London
Drawn By:	BZW
Scale:	-
Date:	SEP 20

Title:	Wide Area Daylight Study
	Goddard & Limelight House - Duggard Way
	Location G - Section G4
Dwg No:	P1870/SEC/06
Rel:	20



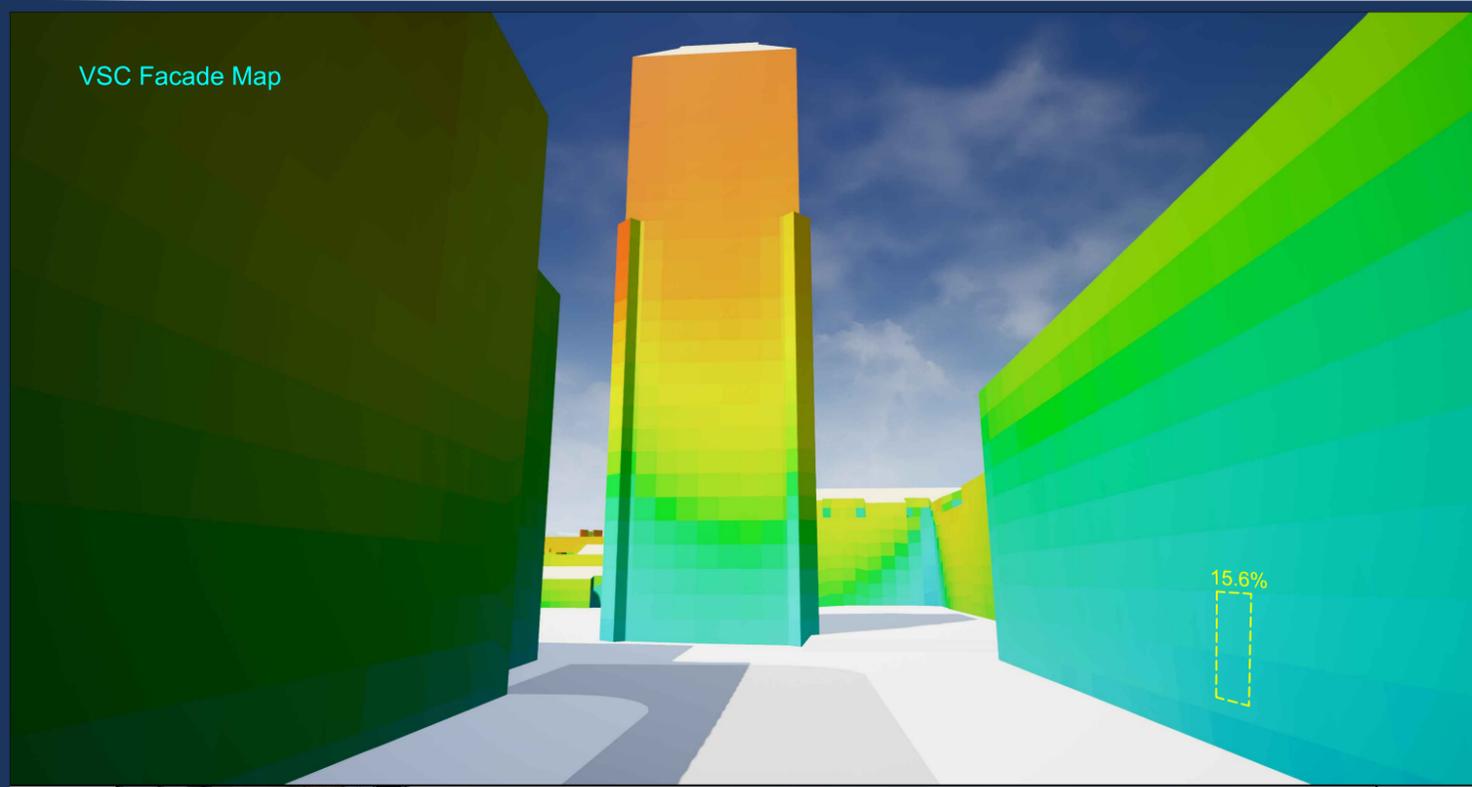

SECTION H2

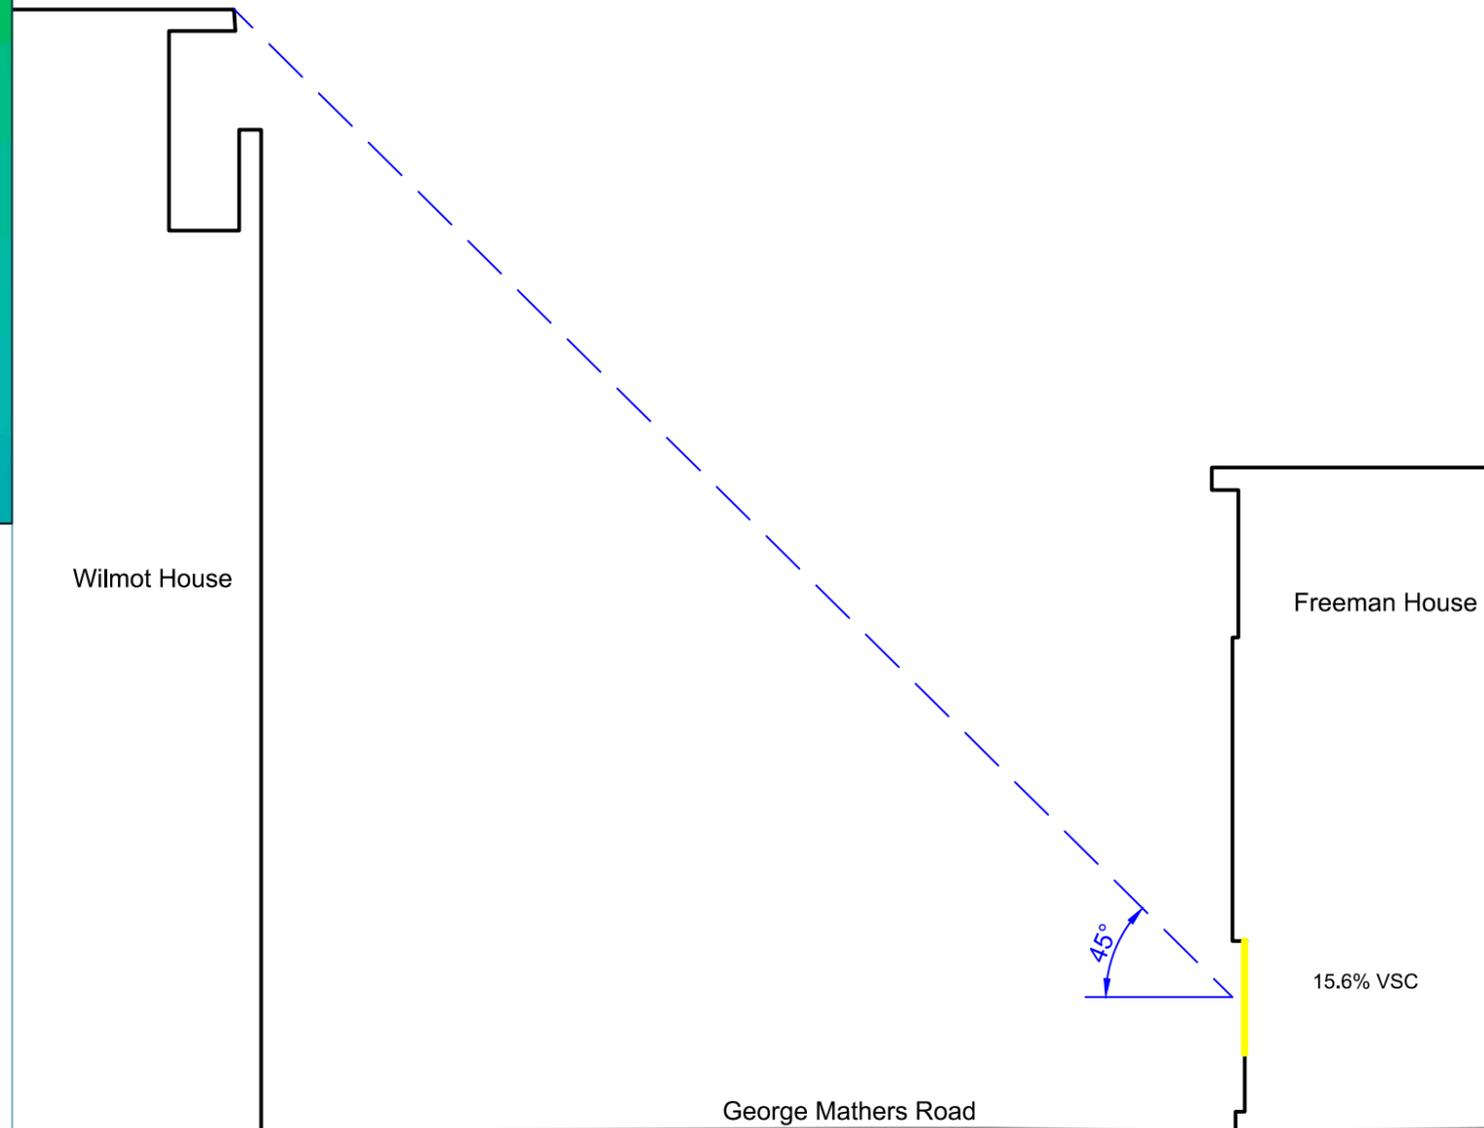



Sources: Point2Surveyors
 Scan data (received 13/08/18)
 Woodlands and Masters.rcp
 Site Photos (received 20/08/18)
 Rolfe Judd
 Proposed Info (received 25/03/19)
 190325-6057-Massing.skp
 Proposed Info (received 08/03/19)
 6057 - Options Appraisal - Option 01A.skp
 Proposed Info (received 28/11/18)
 6057-Geo Located Massing.dwg

Key:	VSC (%)
	0
	5
	10
	15
	20
	25
	30
	35
	40
Scheme Confirmed:	-
Date:	-

Project:	Woodlands and Masters House, London
Drawn By:	BZW
Scale:	-
Date:	SEP 20

Title:	Wide Area Daylight Study
	Freeman & Wilmot House - George Mathers Road
	Location H - Section H2
Dwg No:	P1870/SEC/07
Rel:	20



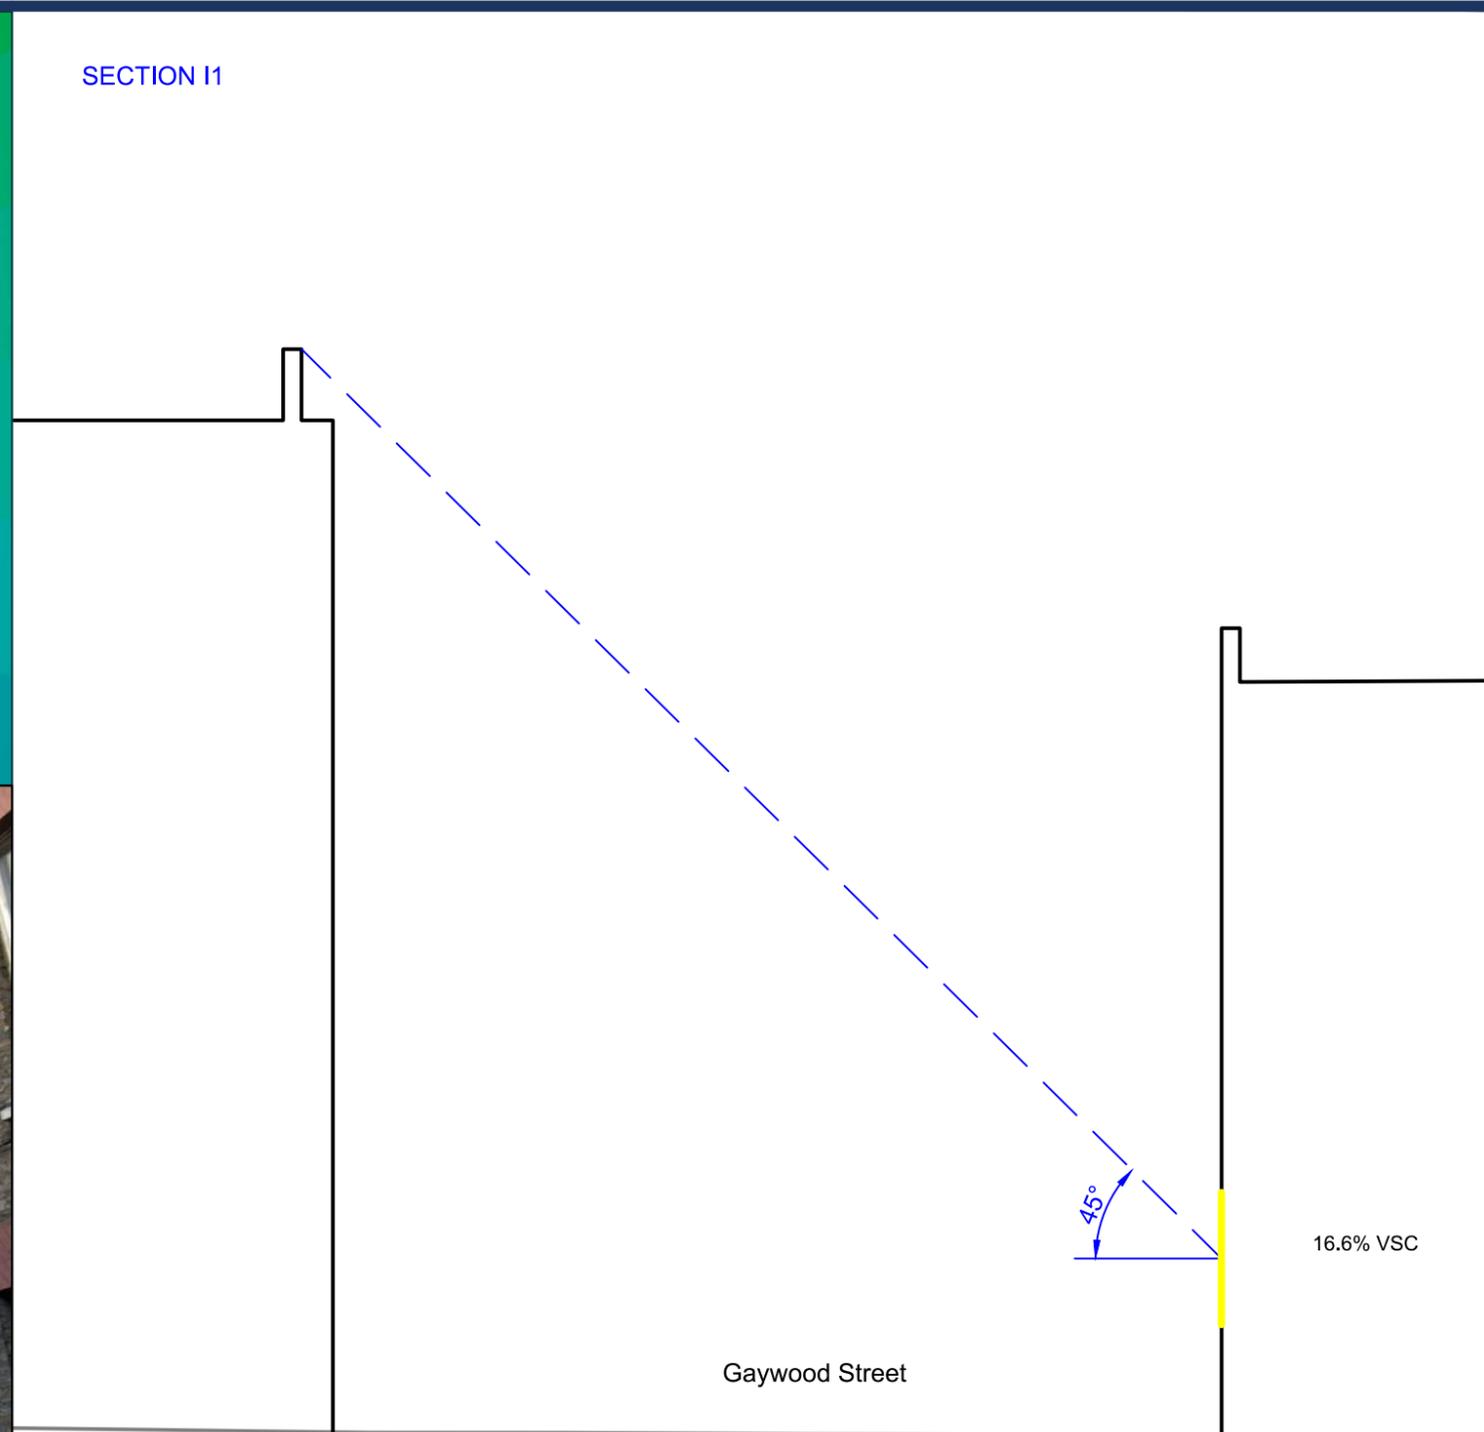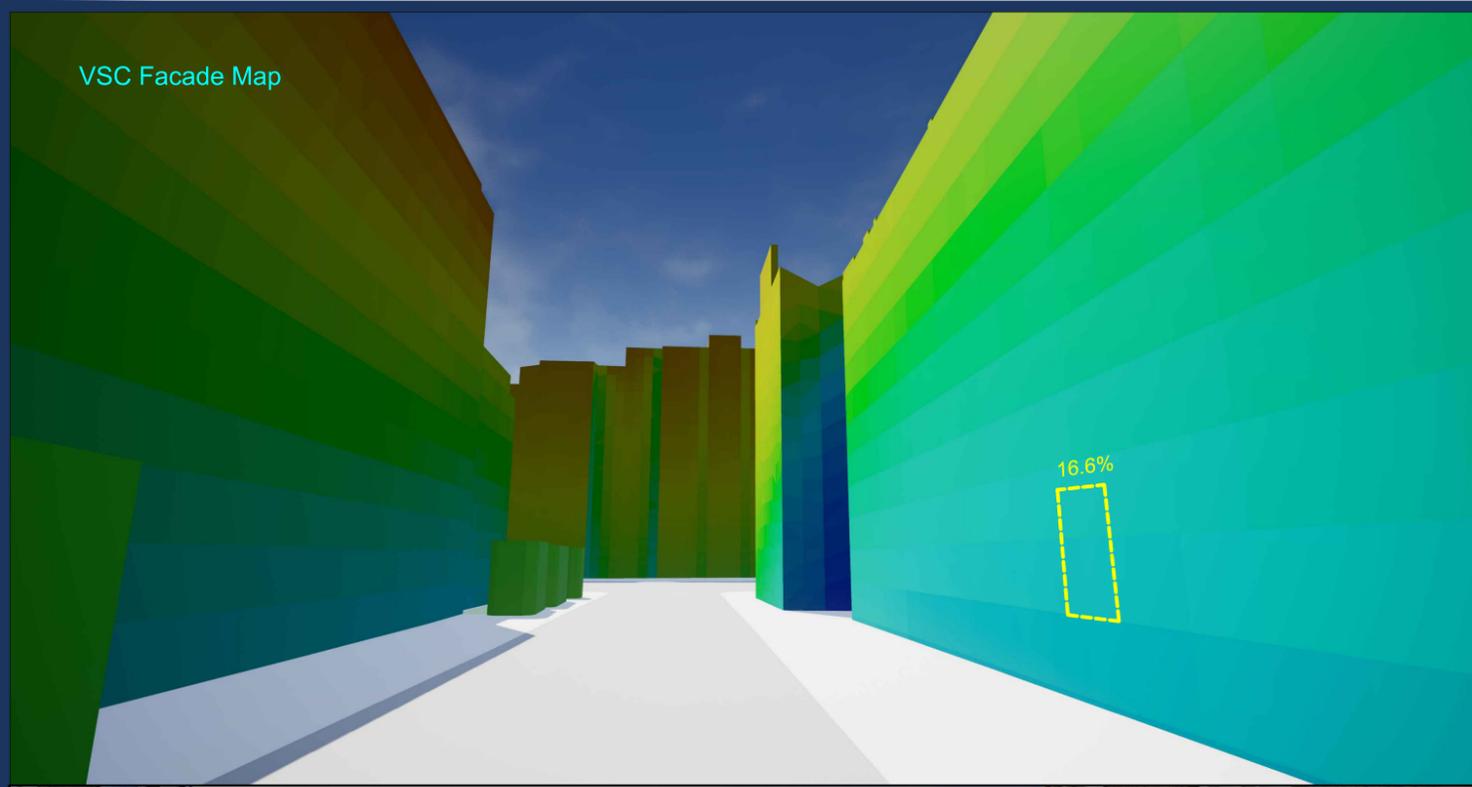

Sources: Point2Surveyors
 Scan data (received 13/08/18)
 Woodlands and Masters.rcp
 Site Photos (received 20/08/18)
 Rolfe Judd
 Proposed Info (received 25/03/19)
 190325-6057-Massing.skp
 Proposed Info (received 08/03/19)
 6057 - Options Appraisal - Option 01A.skp
 Proposed Info (received 28/11/18)
 6057-Geo Located Massing.dwg

Key:	
VSC (%)	
0	
5	
10	
15	
20	
25	
30	
35	
40	


Scheme Confirmed:	Date:
-	-

Project: Woodlands and Masters House, London
Drawn By: BZW
Date: SEP 20


Title: Wide Area Daylight Study
Gaywood Street
Location I - Section I1
Dwg No: P1870/SEC/08
Rel: 20



VSC Facade Map

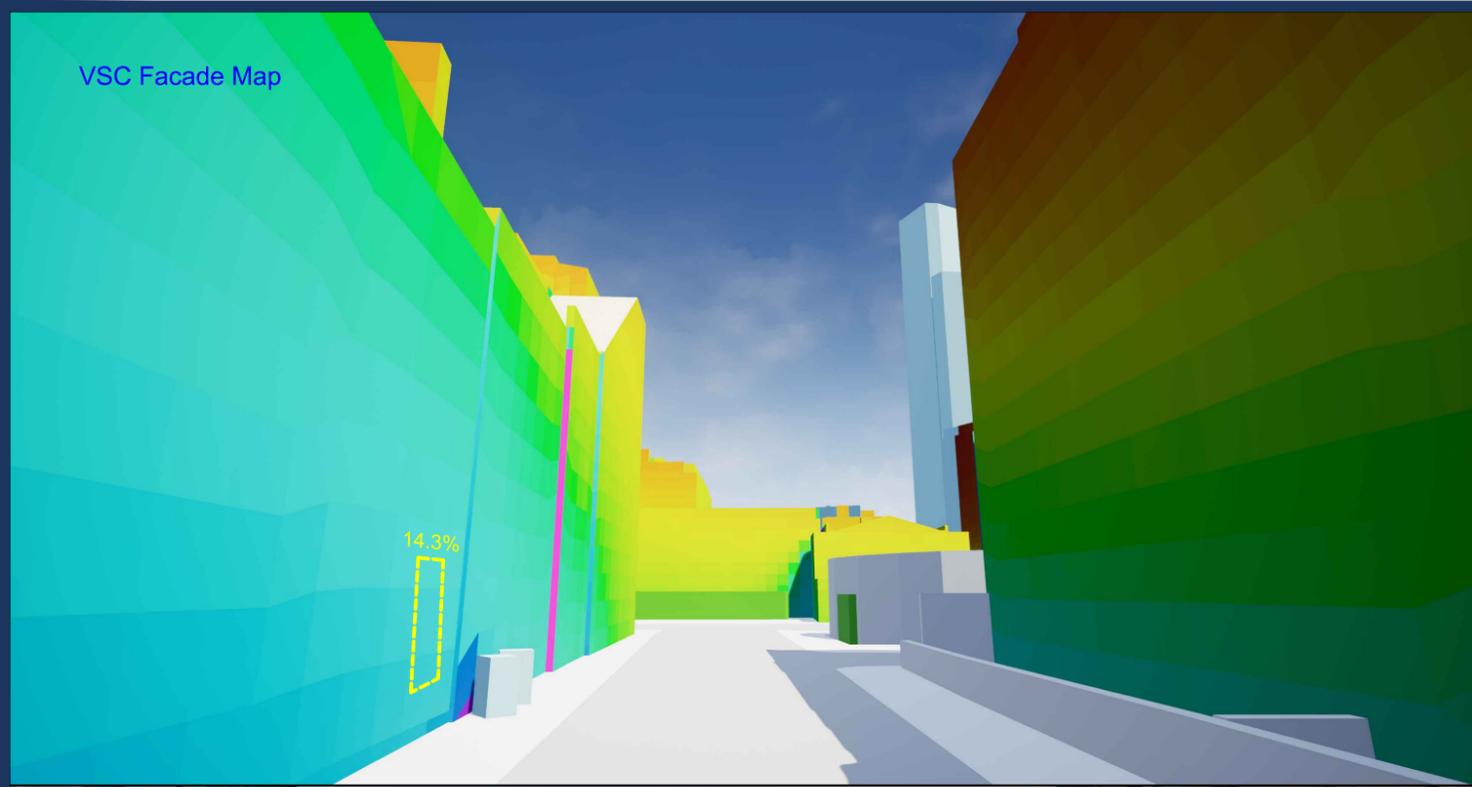

SECTION J1

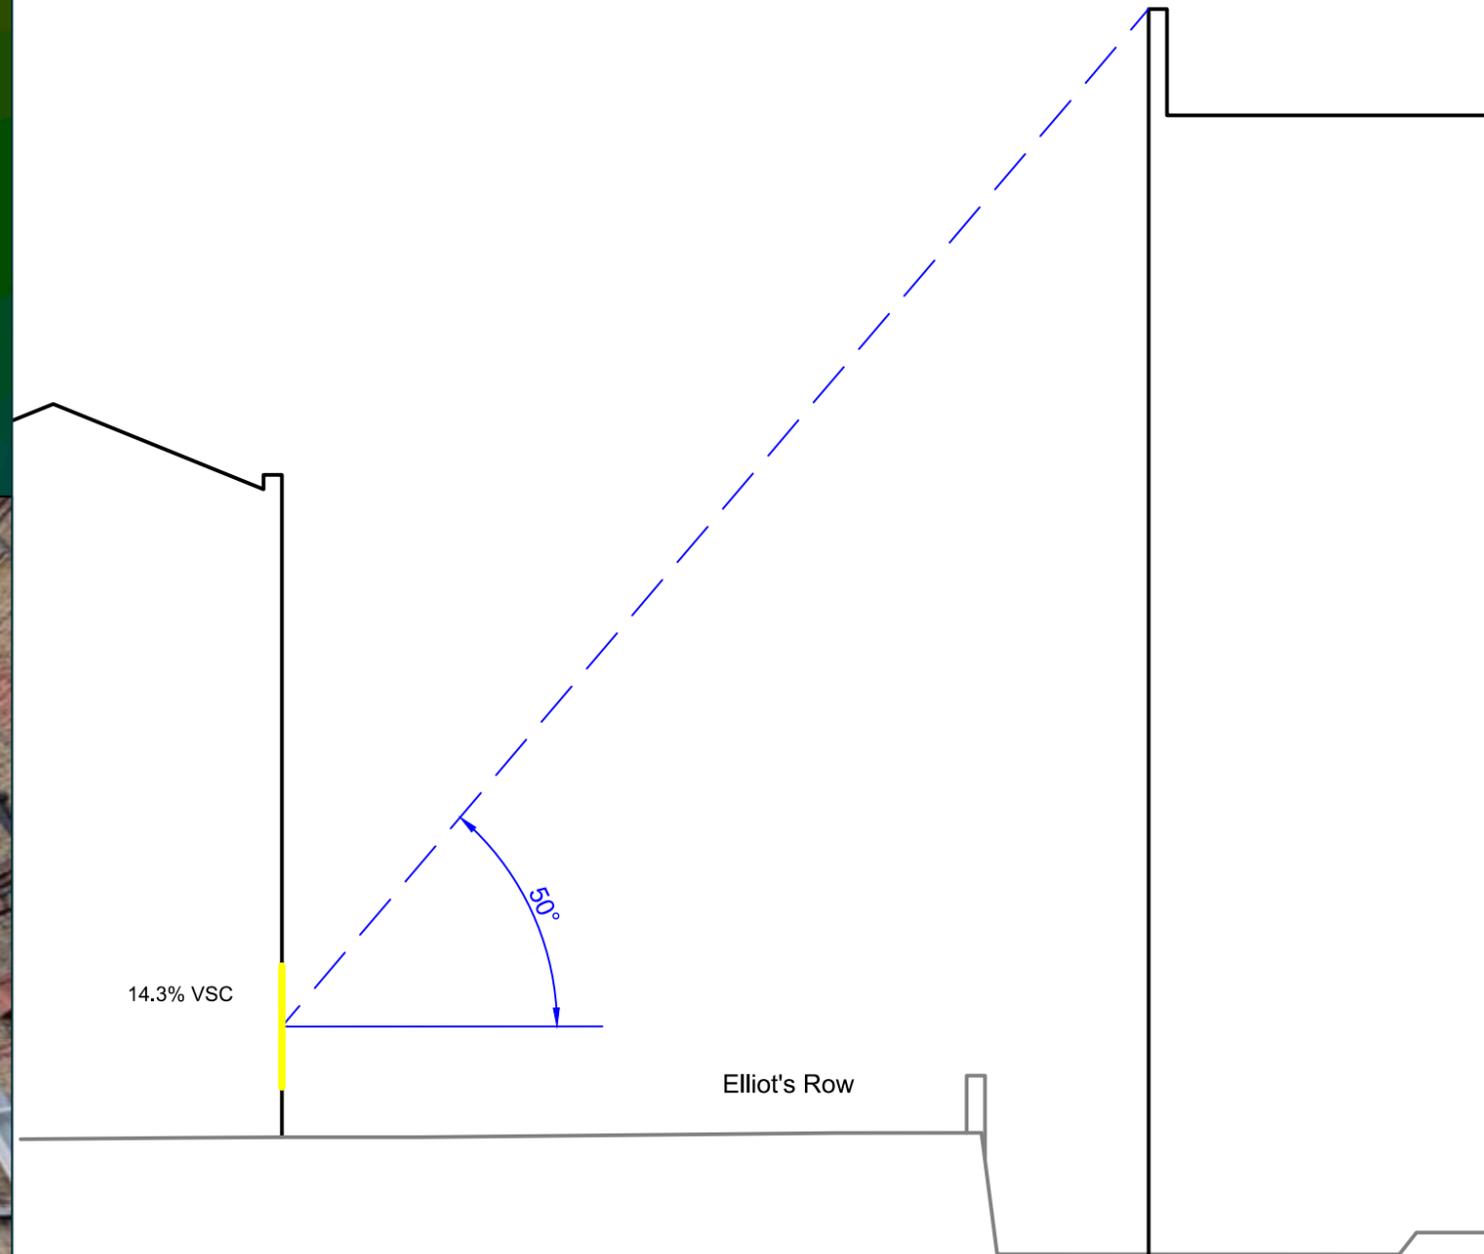

Sources: Point2Surveyors
 Scan data (received 13/08/18)
 Woodlands and Masters.rcp

Site Photos (received 20/08/18)



Rolfe Judd
 Proposed Info (received 25/03/19)
 190325-6057-Massing.skp
 Proposed Info (received 08/03/19)
 6057 - Options Appraisal - Option 01A.skp
 Proposed Info (received 28/11/18)
 6057-Geo Located Massing.dwg

Key:	VSC (%)
	0
	5
	10
	15
	20
	25
	30
	35
	40
Scheme Confirmed:	-
Date:	-

Project: Woodlands and Masters House, London
Drawn By: BZW
Scale: -
Date: SEP 20

Title: Wide Area Daylight Study
Gaywood Street
Location J - Section J1
Dwg No: P1870/SEC/09
Rel: 20



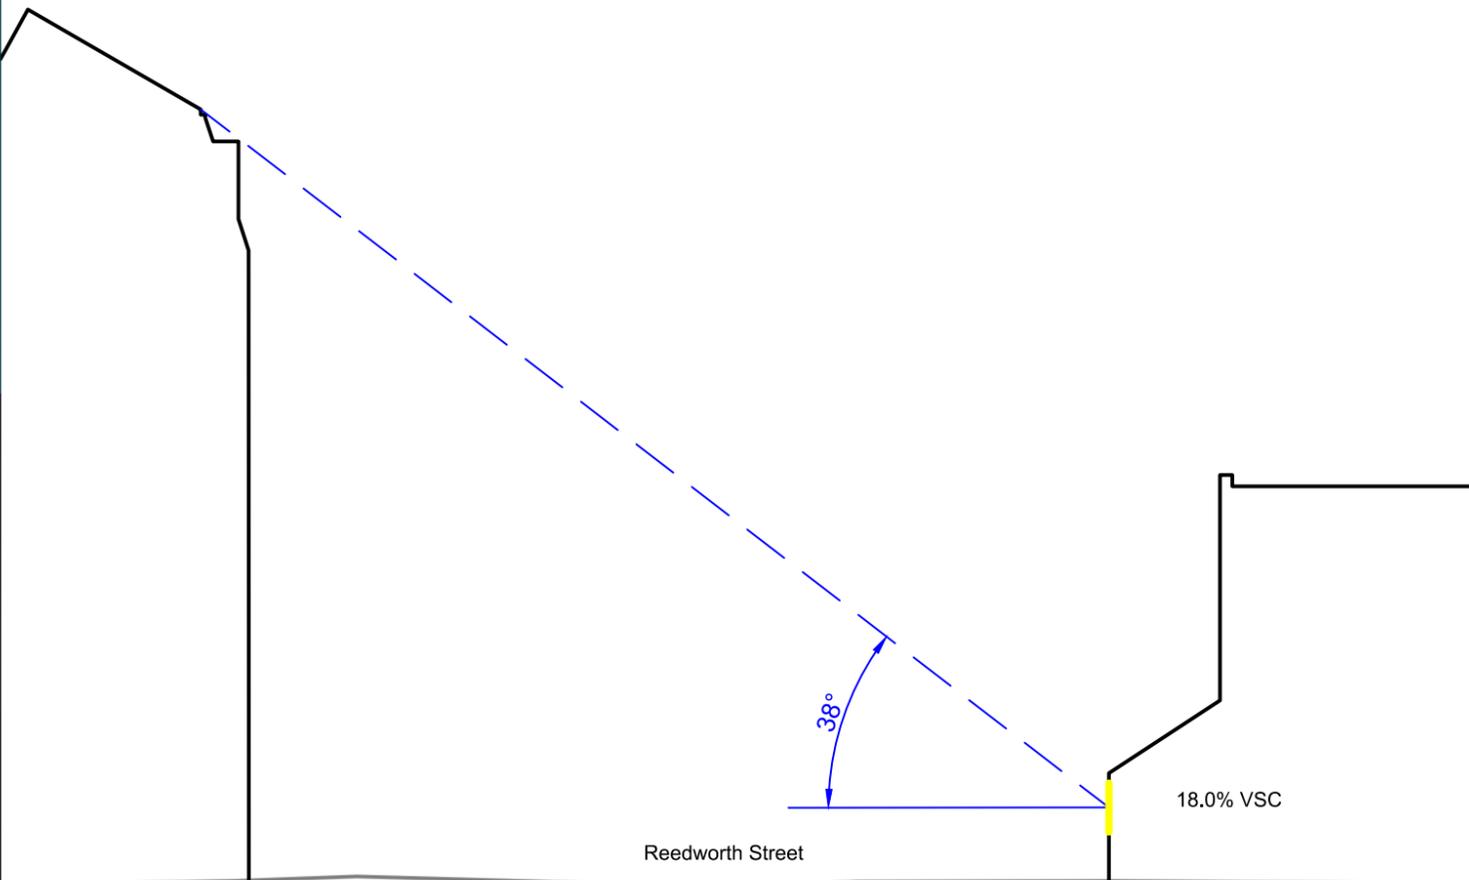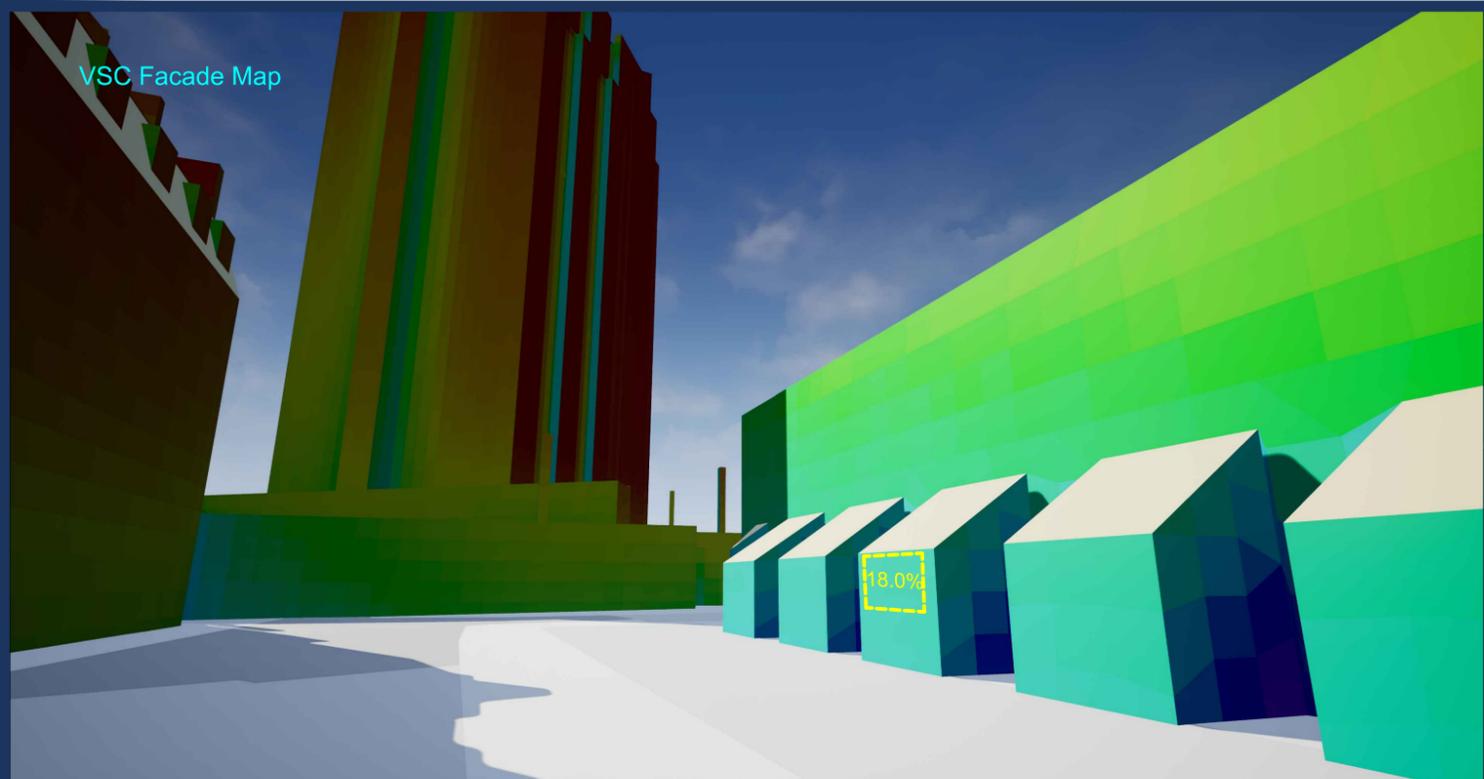

Sources: Point2Surveyors
 Scan data (received 13/08/18)
 Woodlands and Masters.rcp
 Site Photos (received 20/08/18)
 Rolfe Judd
 Proposed Info (received 25/03/19)
 190325-6057-Massing.skp
 Proposed Info (received 08/03/19)
 6057 - Options Appraisal - Option 01A.skp
 Proposed Info (received 28/11/18)
 6057-Geo Located Massing.dwg

Key:	VSC (%)
	0
	5
	10
	15
	20
	25
	30
	35
	40
Scheme Confirmed:	-
Date:	-

Project: Woodlands and Masters House, London
 Drawn By: BZW
 Scale: -
 Date: SEP 20

Title: Wide Area Daylight Study
 Reedworth Street
 Location M - Section M1
 Dwg No: **P1870/SEC/10**
 Rel: **20**

