

CONSTRUCTION DIRECTIVE (CD)

PROJECT: Oak Street ES LAWA Sound Mitigation Project
CD Number: 01

Date: 11/7/2019

TO: Newman Midland Corporation – Adam Nasry
TITLE: Phase 1- Additional Demolition Scope – Bldg. B

Project Number: 10292
Contract Number: 03-119485

You are hereby directed to proceed as follows:

Provide necessary materials, equipment, and labor to perform the following additional demolition at Building B:

- I. Demo the existing base and flooring at specified areas of Bldg. B.
-Please see attachment of areas of flooring demolition.

- II. Demo all existing associated low voltage systems including but not limited to: cables, data/telephone outlets, wire-mold, and PA system/speakers up to each building's IDF. IDF Cabinet and equipment inside IDF to be protected in place.
- If for any reason the existing IDF is in the way of future work, Contractor to notify BMT for request of relocation.
- All clocks to be salvaged and turned-over to Bond Management Team for safe-keeping.

- III. Demo all existing white boards, tack boards, and chalk boards.

Portions of this Work are compensable and non-excusable.

If Contractor contends that this Construction Directive (CD) establishes a basis for any adjustment to the Contract Amount, Schedule Milestones, and/or Contract Time, the Contractor shall submit a Proposed Change Order (PCO) within ten (10) days of the date of issuance of this CD.


Signed: _____
Brian Nemeroff
Assistant Construction Manager

Date: _____

Signed: _____
IUSD
Chief Business Official

Date: _____

Demo existing base and flooring.

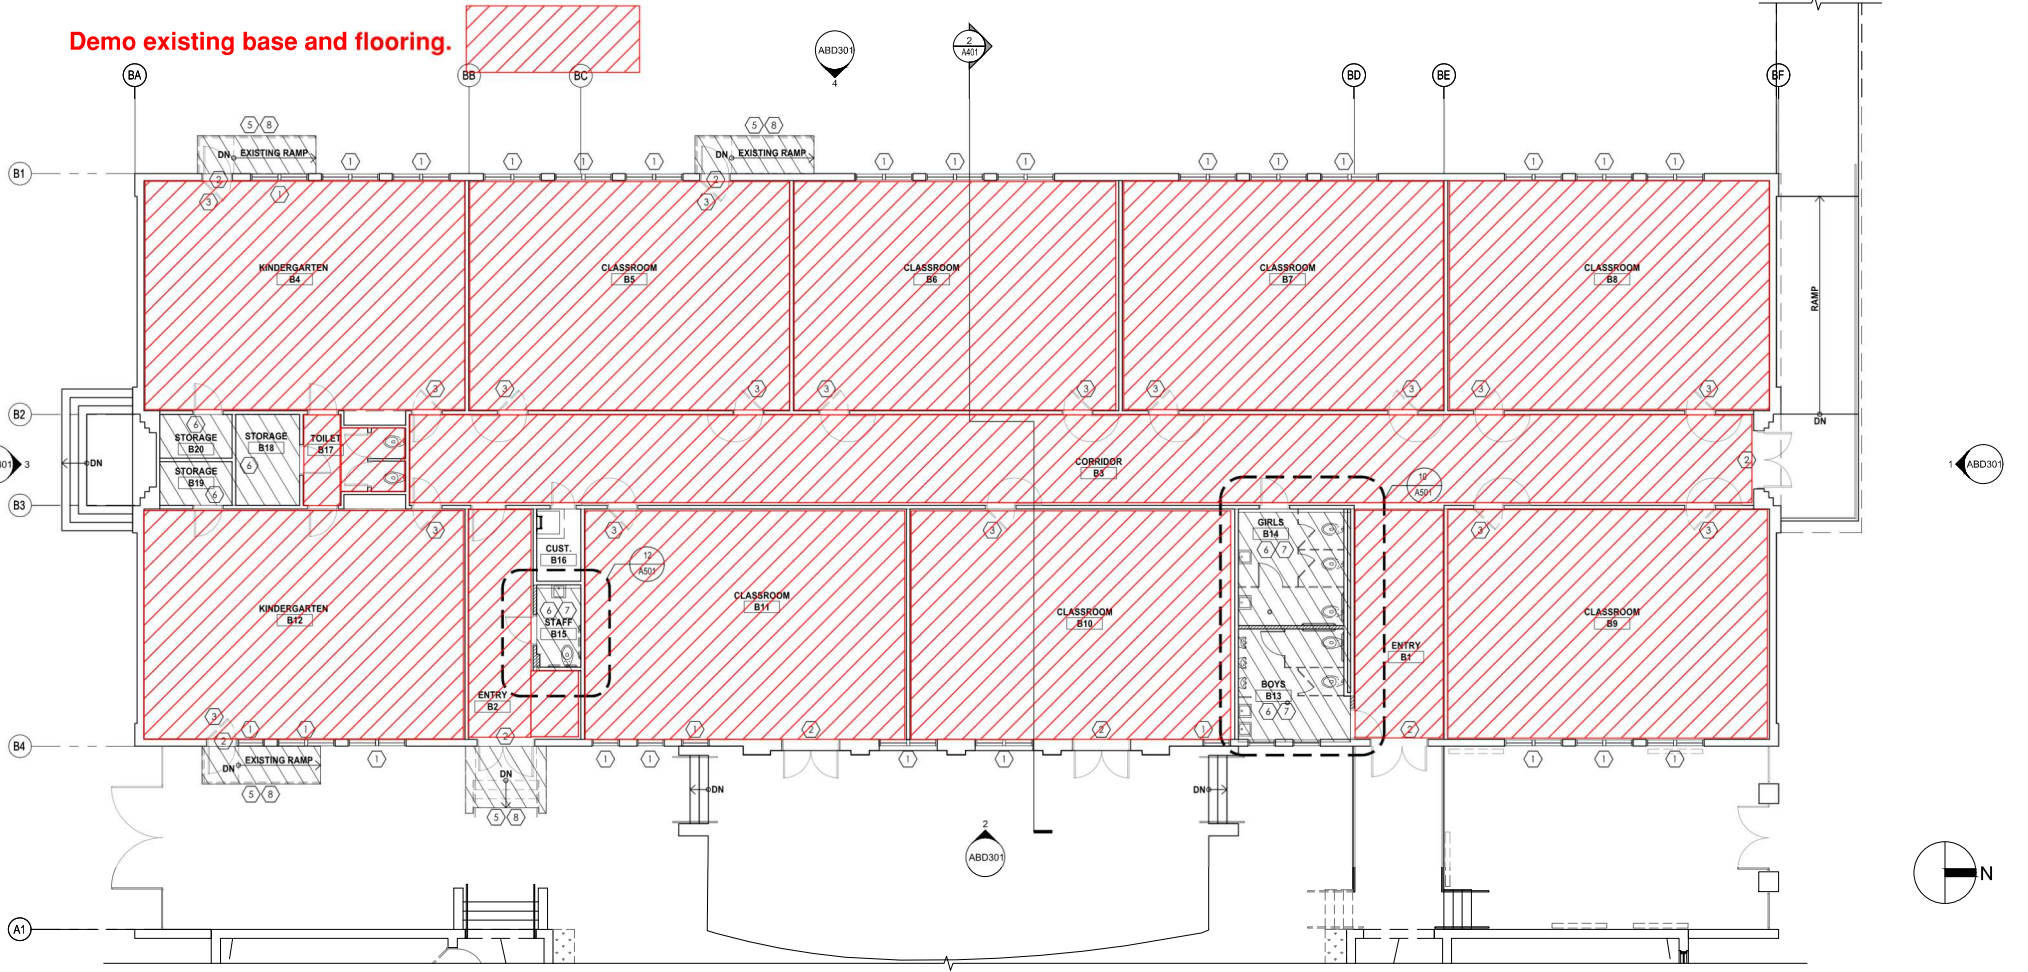

DEMOLITION FLOOR PLAN - BUILDING B
1/8" = 1'-0"