




THIS DRAWING IS COPYRIGHT AND SHOULD NOT BE REPRODUCED WITHOUT PERMISSION. SCALED DIMENSIONS SHOULD NOT BE TAKEN FROM THIS DRAWING. ALL DIMENSIONS TO BE CHECKED ON SITE PRIOR TO COMMENCEMENT OF THE WORKS.

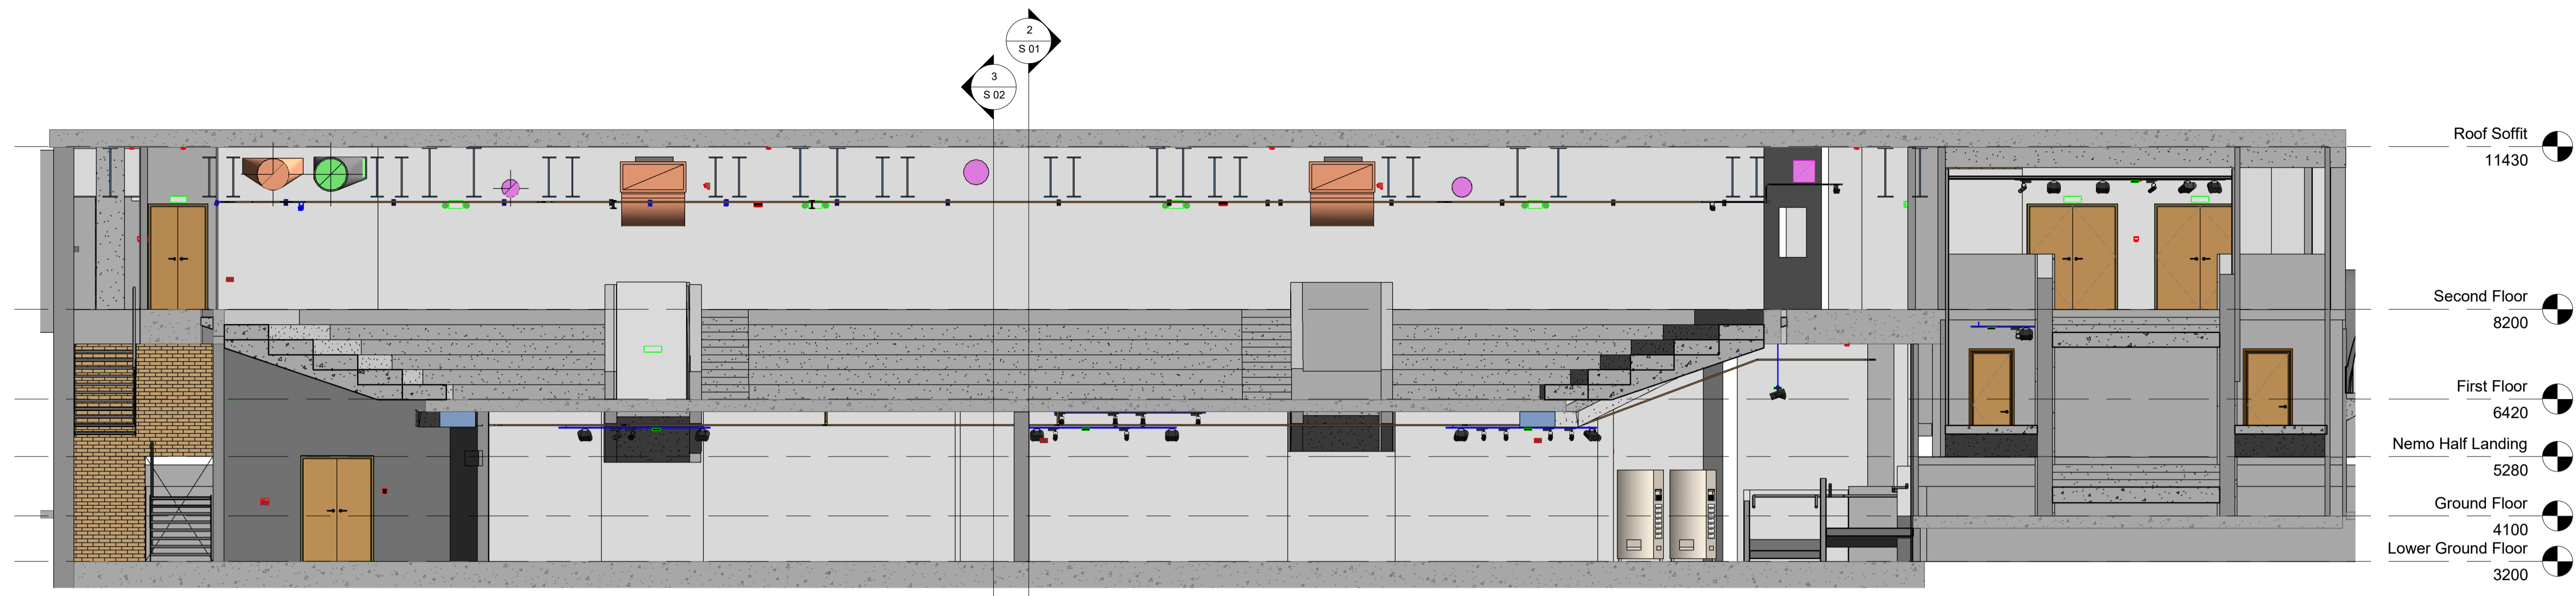


1 Long Section South Wall
1:75

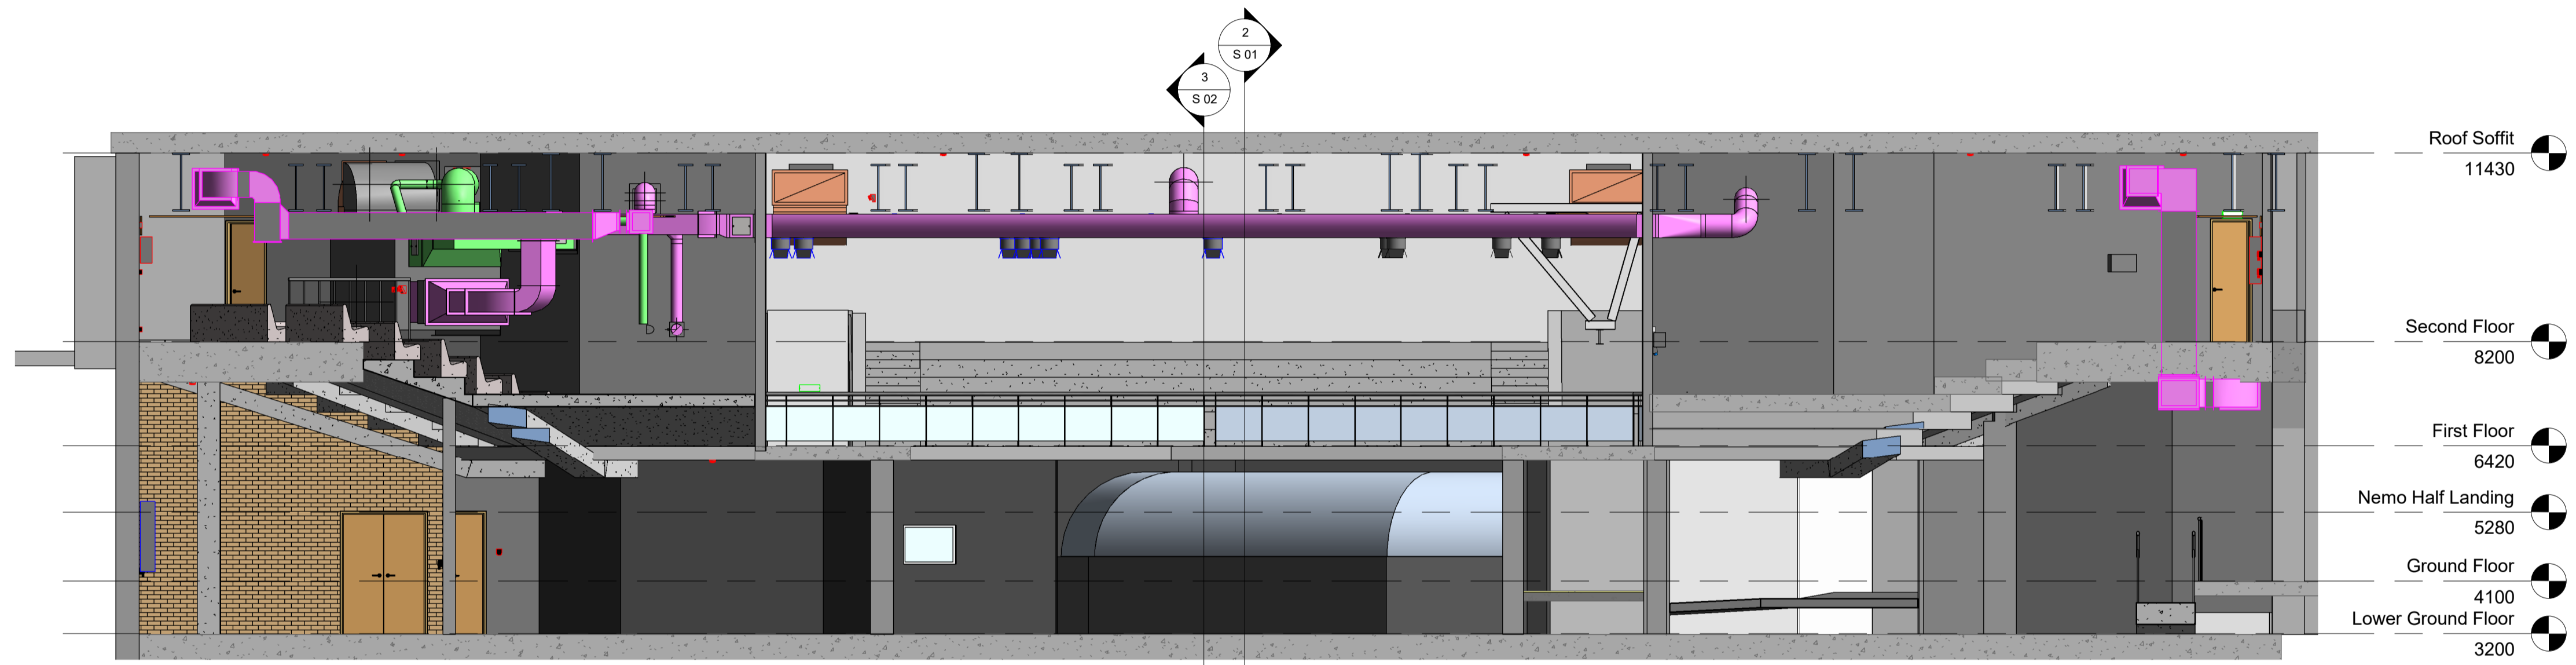

2 Long Section Looking South Over Tank
1:75

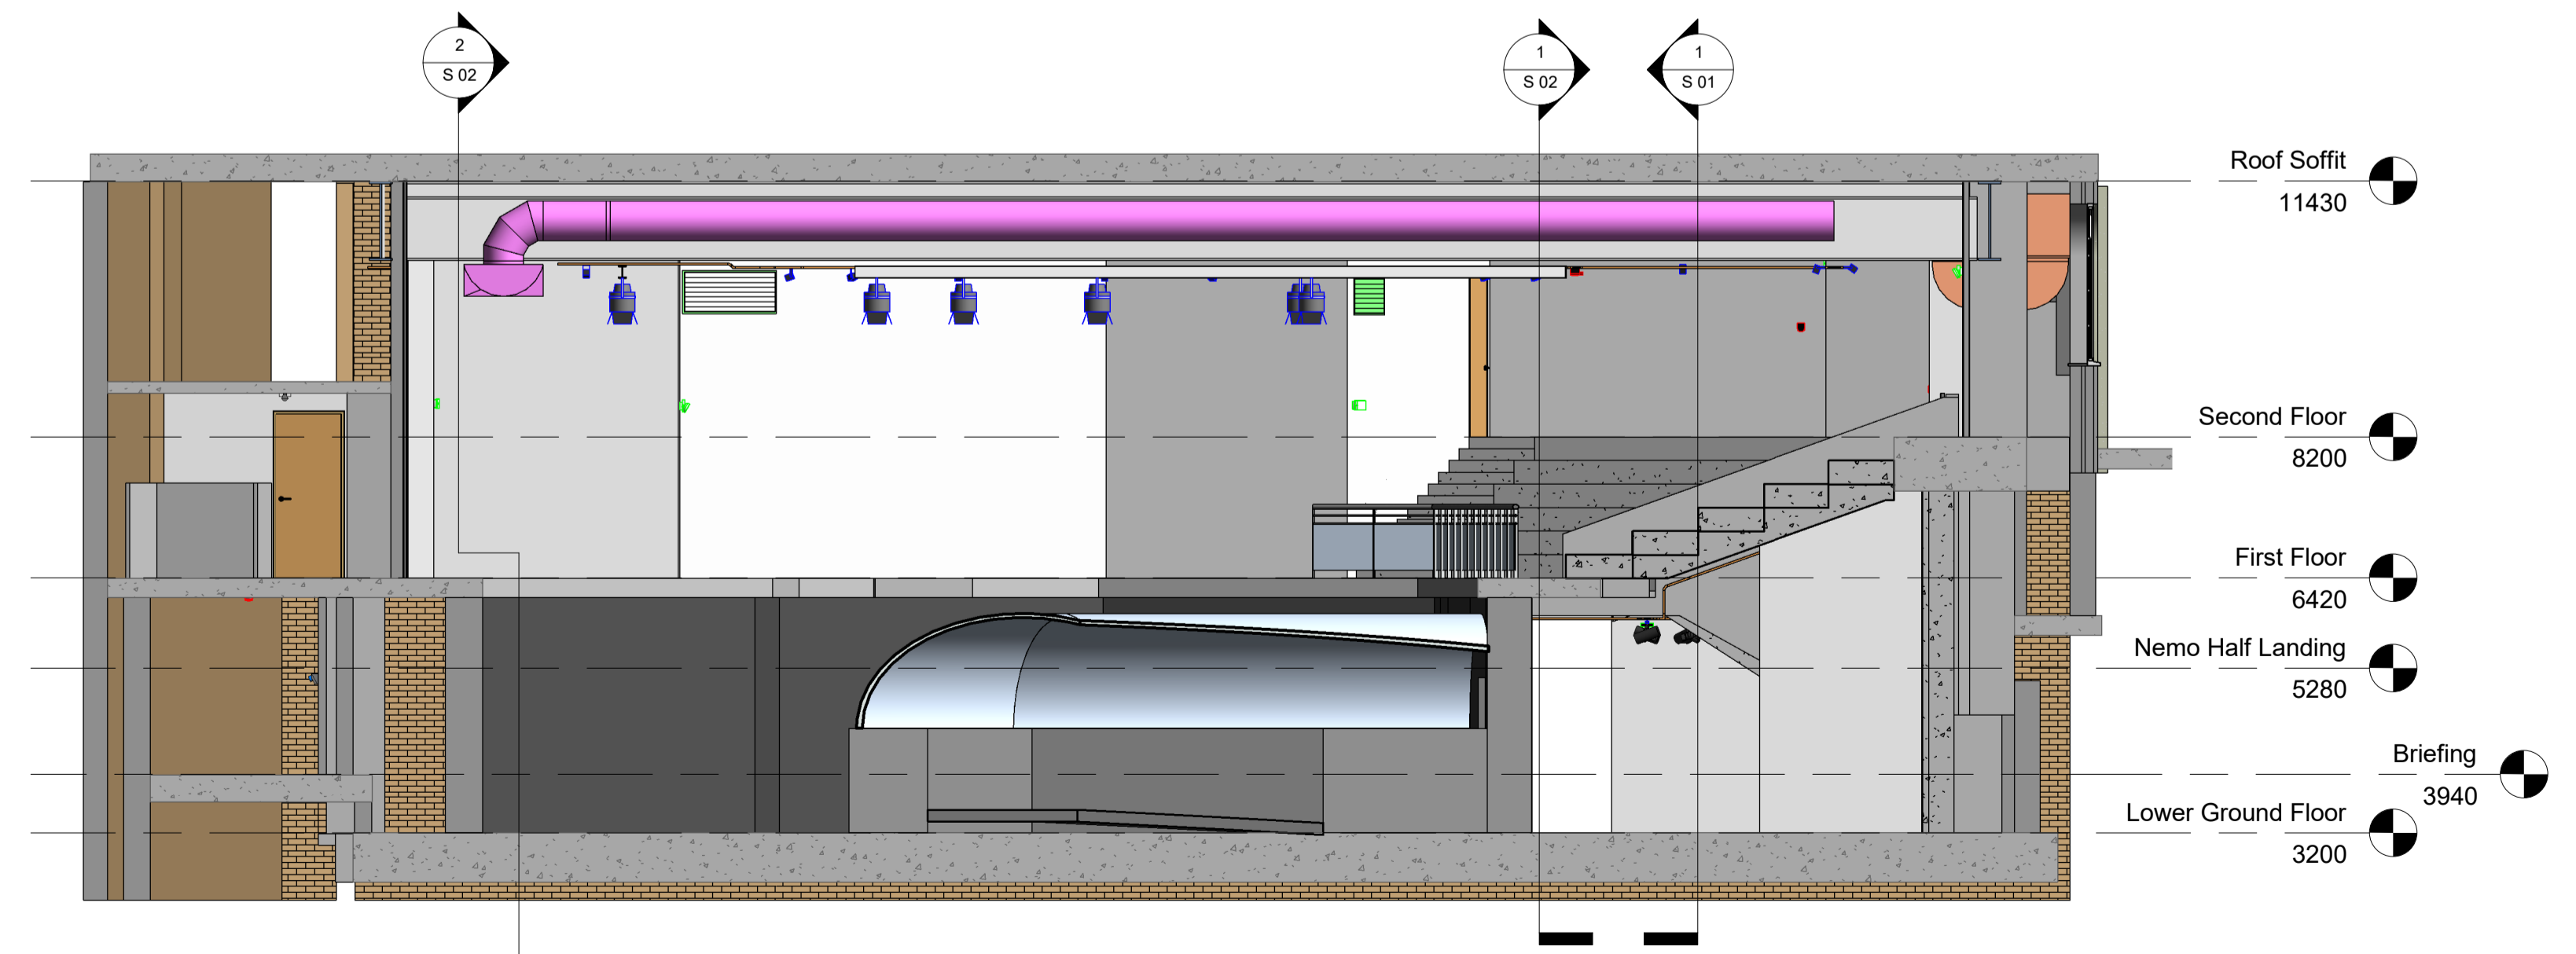

3 Cross Section Looking East
1:75

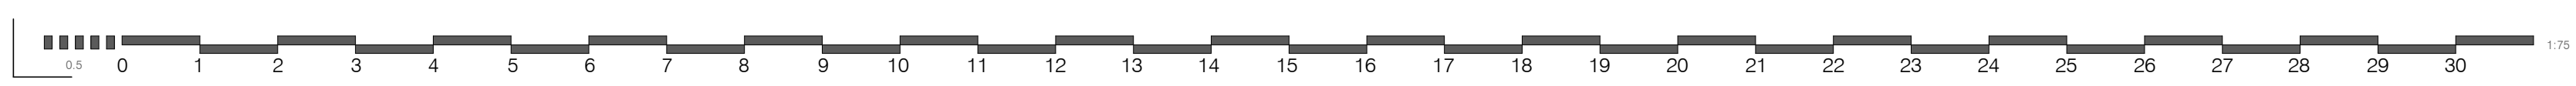

CONSTRUCTION

REV	DESCRIPTION	DATE
-----	-------------	------

engineering design partnership

18 Sussex Gardens
London N6 4L7
Tel: +44 (0)208 348 8241
Fax: +44 (0)203 014 7683
e-mail: edp@engineeringdesignpartnership.co.uk

edp

BUILDING SERVICES CONSULTING ENGINEERS

CLIENT: MERLIN ENTERTAINMENTS

PROJECT: BRIGHTON SEA LIFE CENTRE - PHASE 4

ARCHITECT: OSBORNES ARCHITECTS

DRAWING TITLE: SECTIONS SHEET 2

SCALE: A1 @ 1:75	DRAWN: KT	CHECKED: EB	DATE: 07/12/2018
------------------	-----------	-------------	------------------

DRAWING NUMBER: SL16539 S 02