


Greenside Venues 2023  
 Drawn By Cal Graham  
 Production Manager  
 t: 07585 112144  
 e: callum@greensidevenue.co.uk

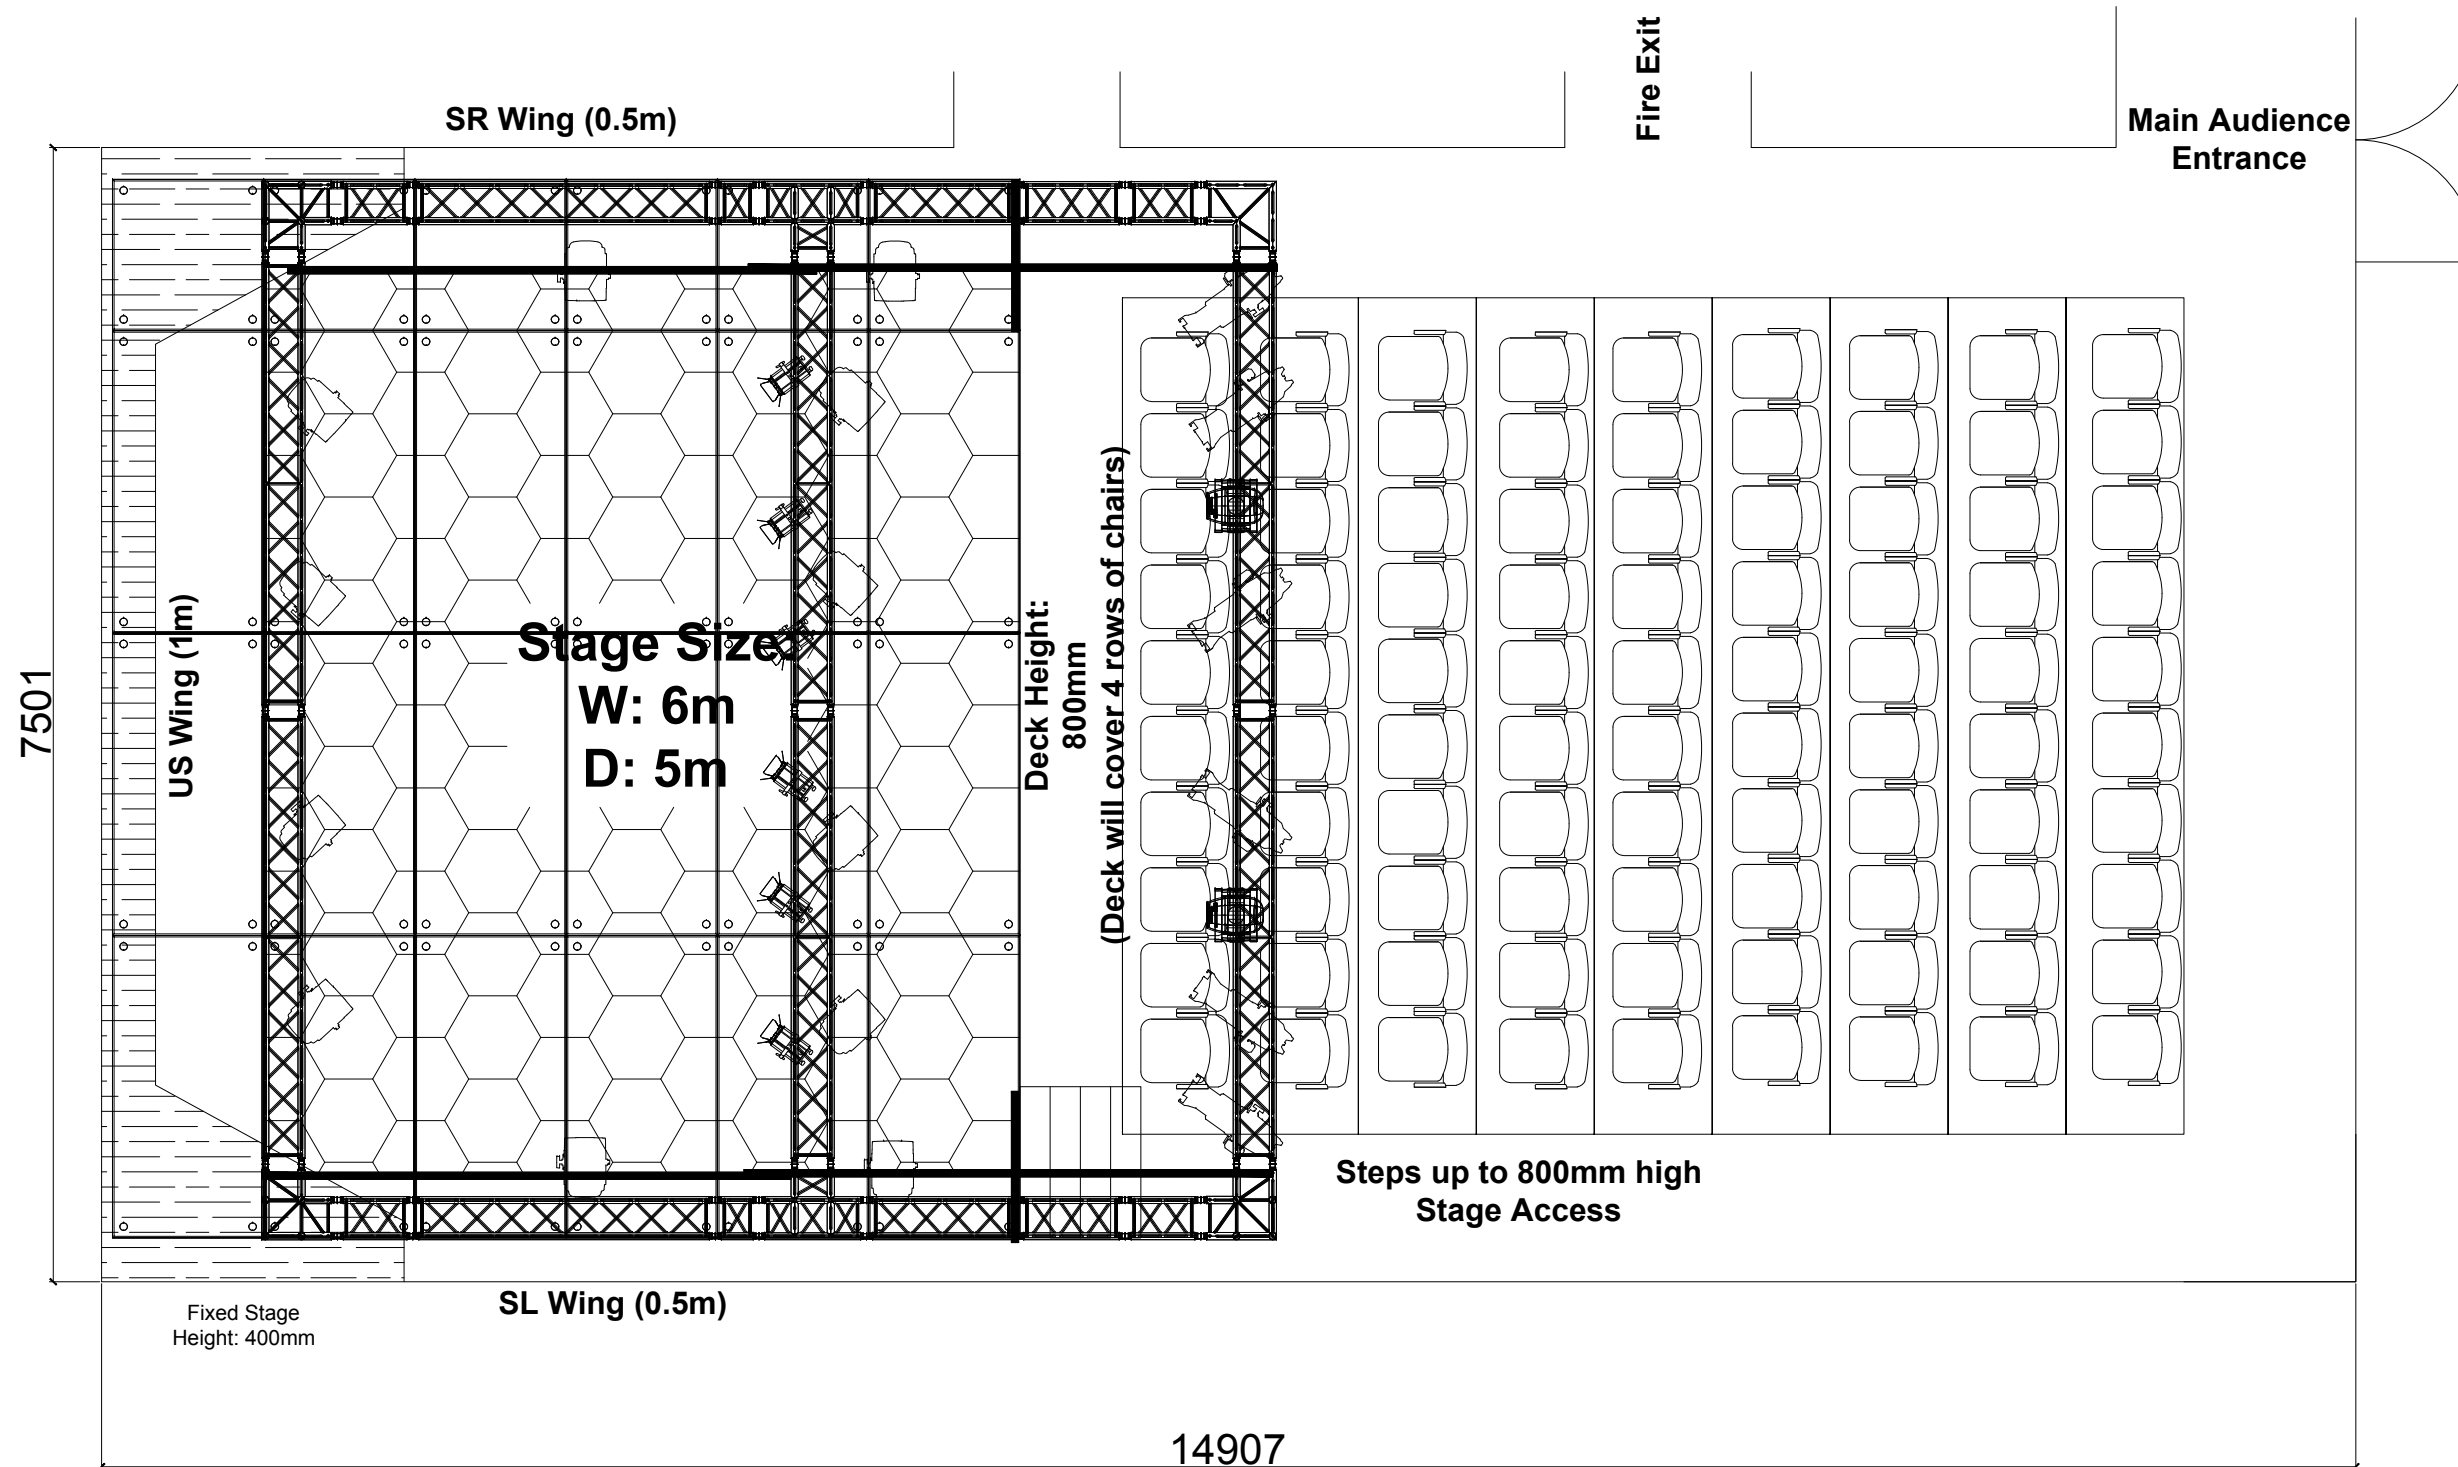

TYPICAL UNIT

This represents visual concepts & construction suggestions only. It does not replace the knowledge and advice of a licensed structural engineer. The designer is unqualified to determine the structural appropriateness of this design and will not assume responsibility for improper engineering or use

Venue:  
 Greenside @ George St.

Address:  
 Royal Society of Edinburgh

Title: Forest Theatre  
 Performer Pack drawing

Date: 06.11.23 Scale: 1:50 @A3

Designed By: Cal Graham

Drawing No: 1 of 1 Rev: 4.2