




Greenside Venues 2023
 Drawn By Cal Graham
 Production Manager
 t: 07585 112144
 e: callum@greensidevenue.co.uk

**Greenside @ George Street Lime
 Studio**
 Capacity: 65 (Seated)
 Welcome West Room

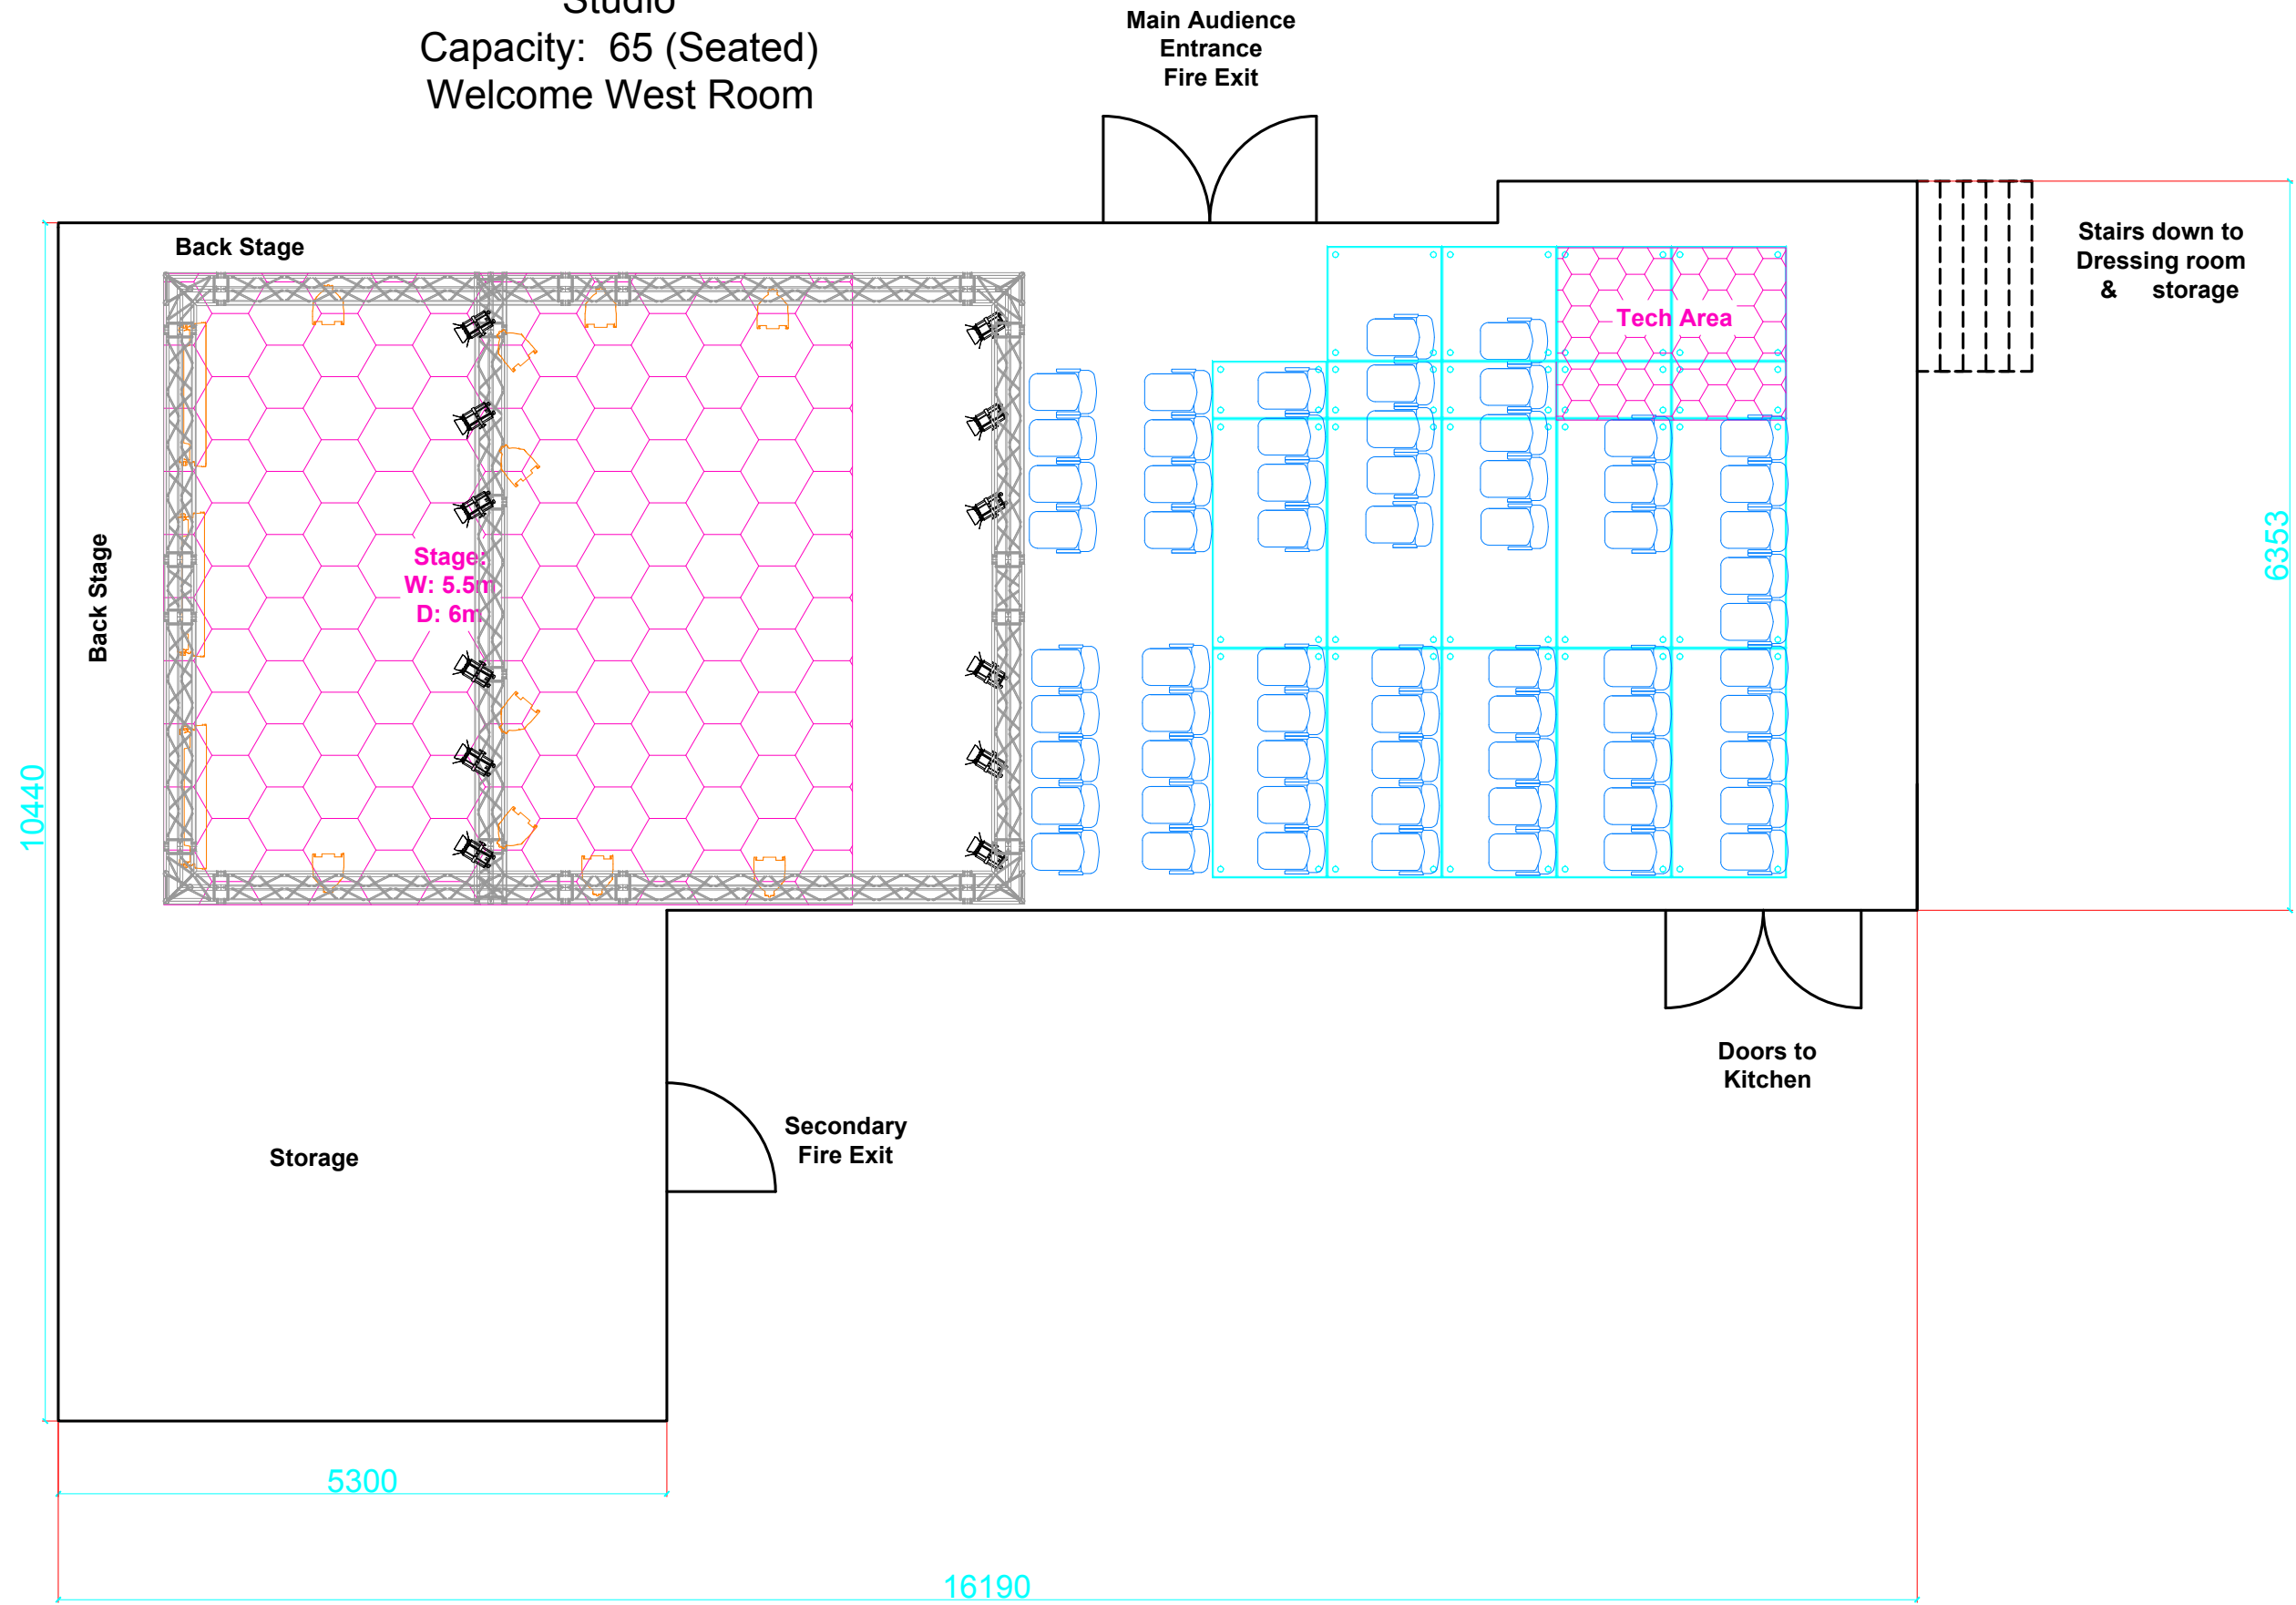

TYPICAL UNIT

This represents visual concepts & construction suggestions only. It does not replace the knowledge and advice of a licensed structural engineer. The designer is unqualified to determine the structural appropriateness of this design and will not assume responsibility for improper engineering or use

Venue:
 Greenside @ George St.

Address:
 Royal Society of Edinburgh

Title:
 Lime Studio Performer Pack Drawing

Date: 14.12.23 Scale: 1:60 @A3

Designed By: Cal Graham

Drawing No: 1 of 1 Rev: 5.3