


Drawn By Cal Graham  
Director of Production  
Greenside Venues Ltd.  
t: 07585 112144  
e: callum@greensidevenue.co.uk

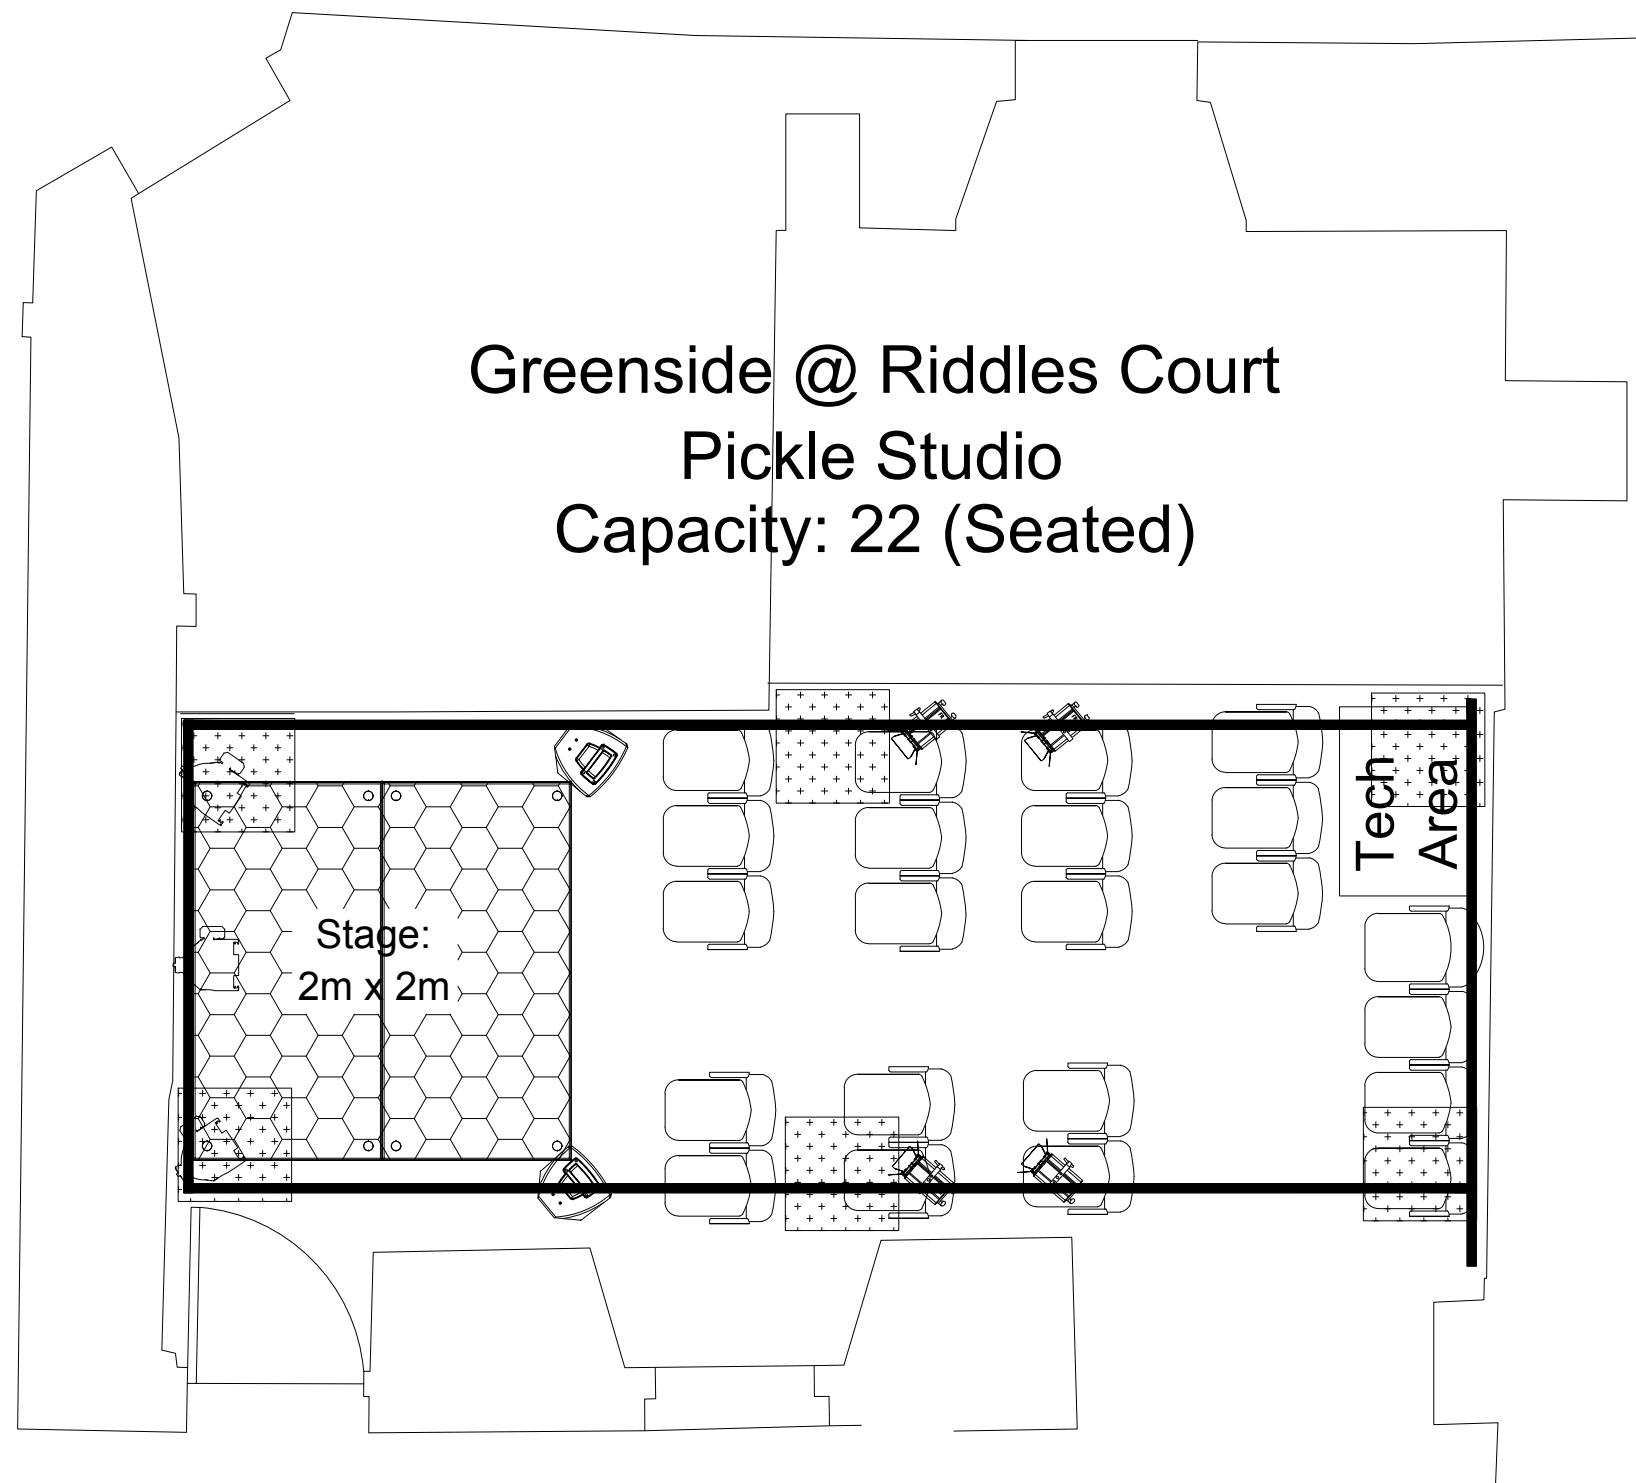

# Greenside @ Riddles Court Pickle Studio Capacity: 22 (Seated)

Stage:  
2m x 2m

Tech  
Area

This represents visual concepts & construction suggestions only. It does not replace the knowledge and advice of a licensed structural engineer. The designer is unqualified to determine the structural appropriateness of this design and will not assume responsibility for improper engineering or use

Venue:  
Riddles Court

Address: Riddles court  
322 Lawnmarket,  
Edinburgh  
EH1 2PG

Title: Pickle Studio

Date: 20/08/2023 Scale: 1:40@A3

Designed By: Cal Graham

Drawing No: 1 of 1 Rev: 2.1

Copyright: Greenside Venues Ltd. © 2023