


Greenside @ Riddles Court
 Thistle Theatre
 2023 Draft
 Capacity: 70 (Seated)

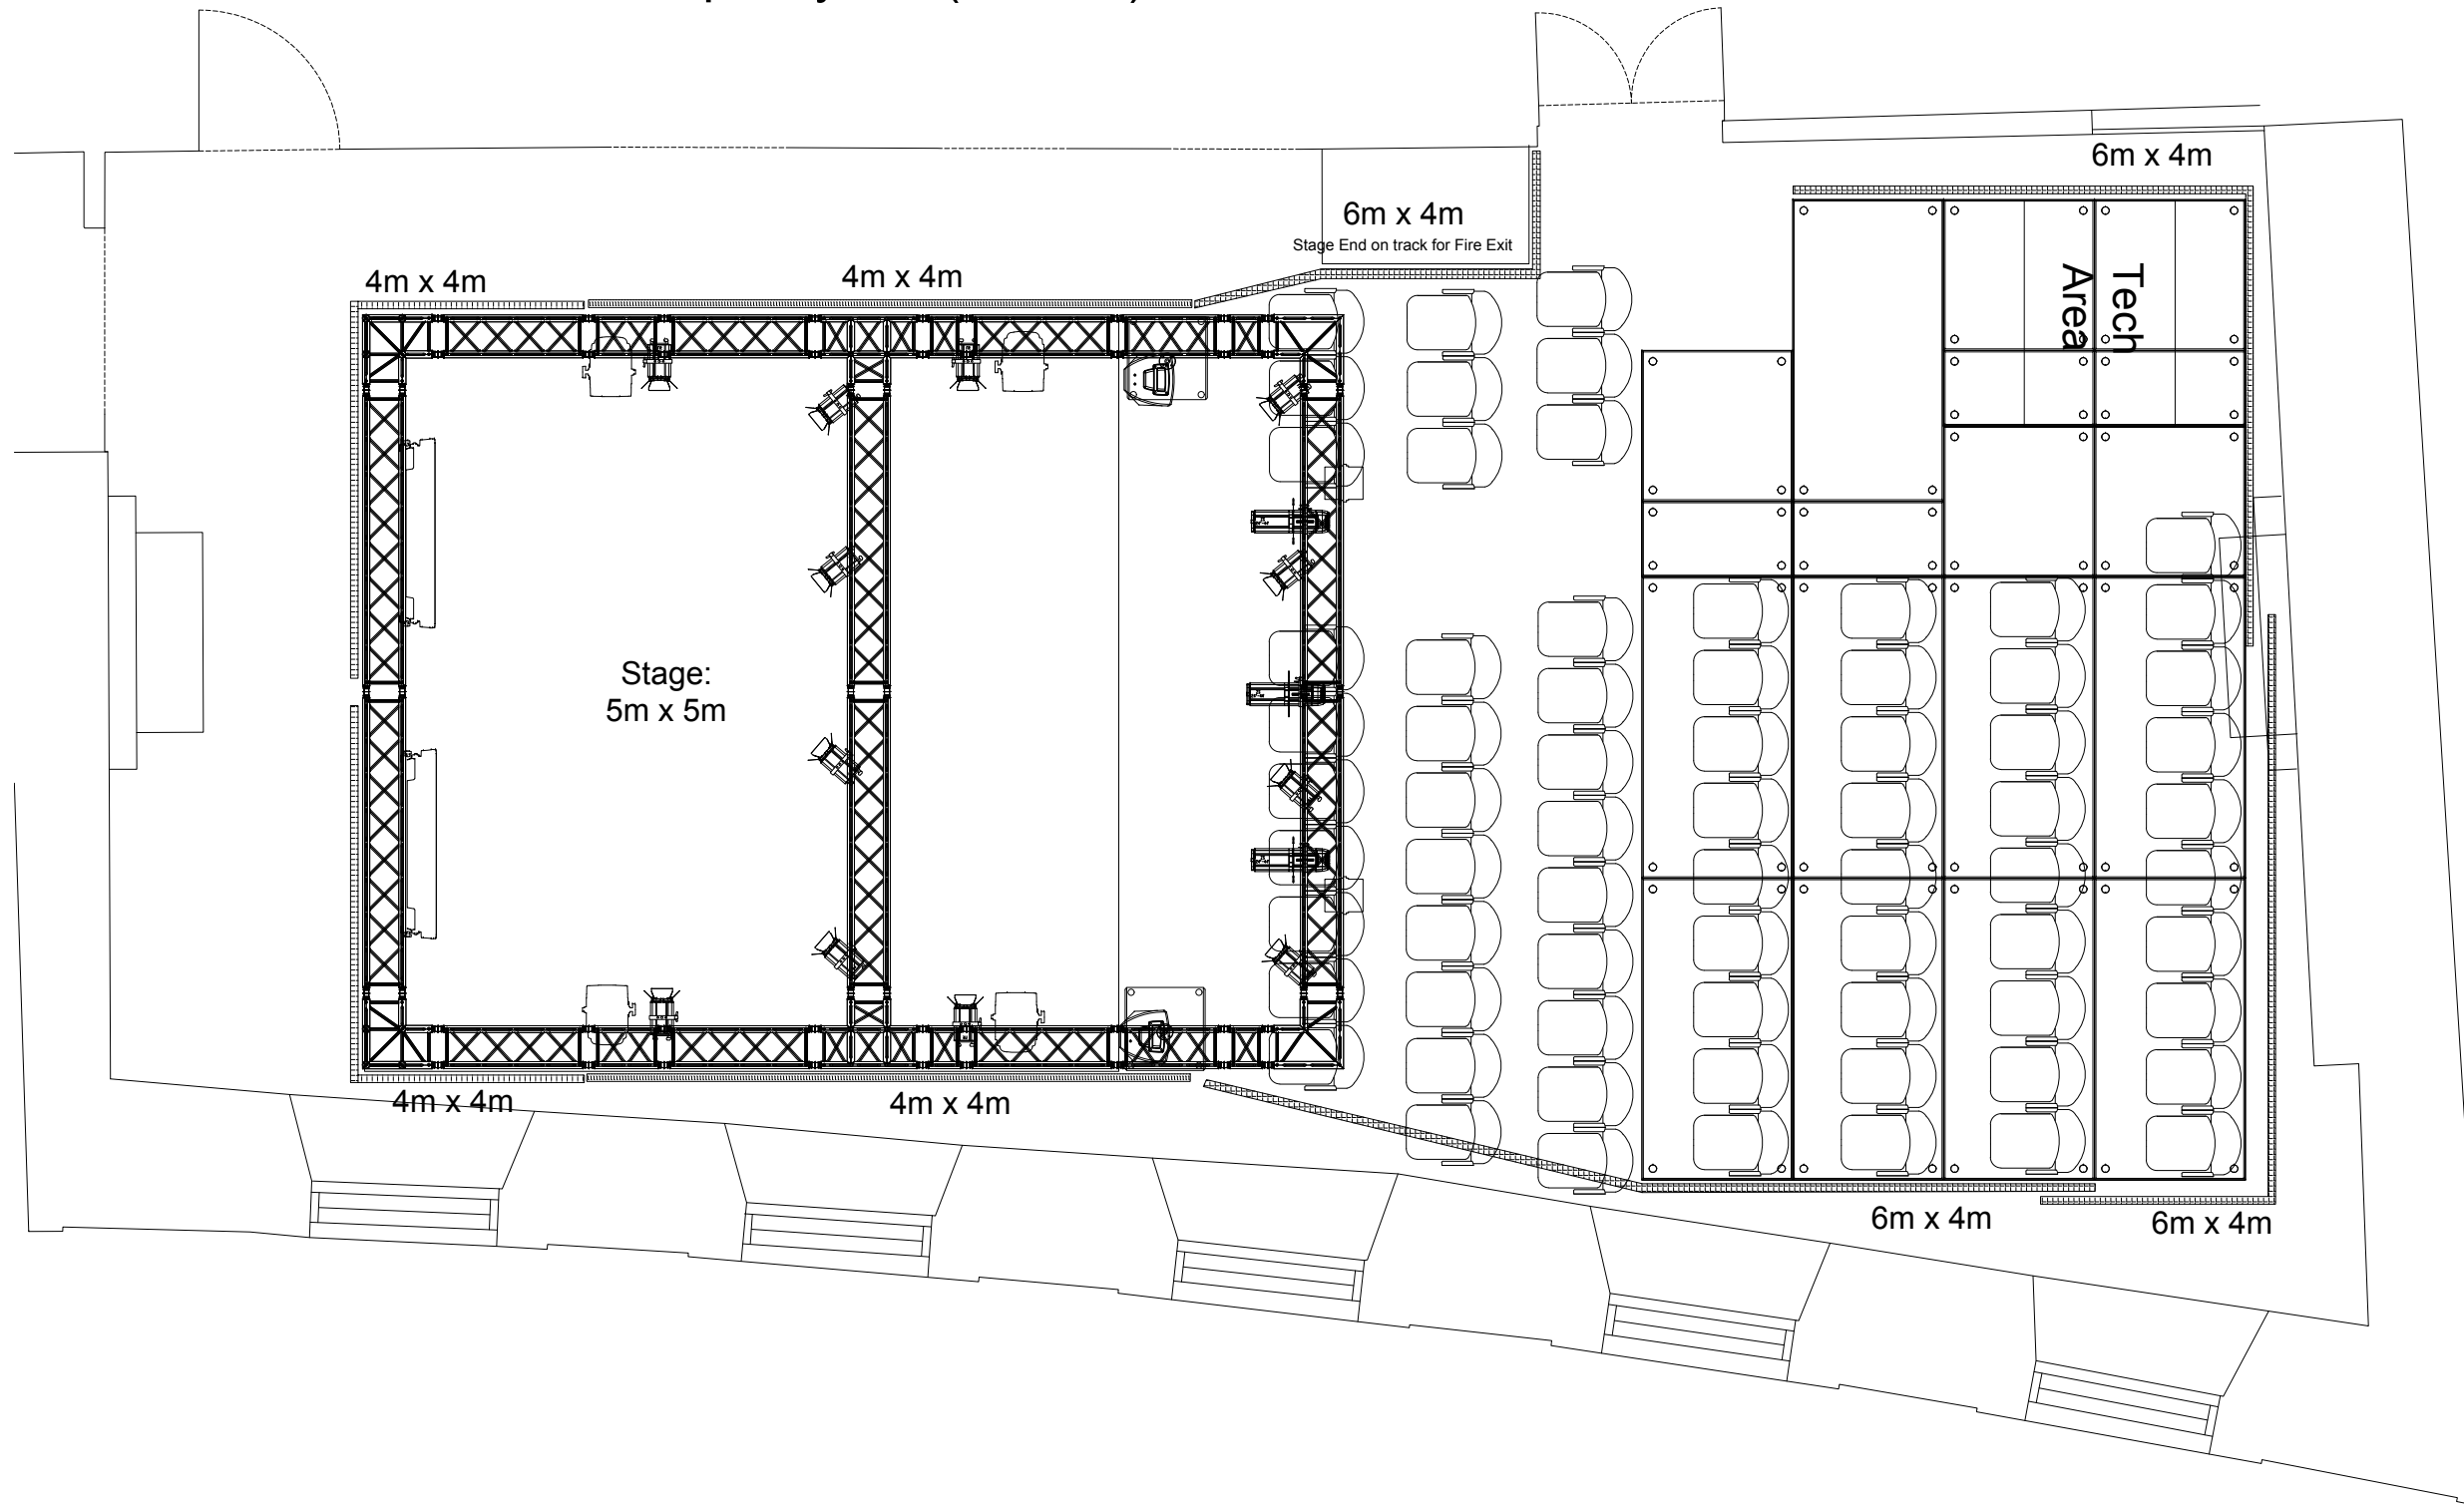

Drawn By Cal Graham
 Director of Production
 Greenside Venues Ltd.
 t: 07585 112144
 e: callum@greensidevenue.co.uk



This represents visual concepts & construction suggestions only. It does not replace the knowledge and advice of a licensed structural engineer. The designer is unqualified to determine the structural appropriateness of this design and will not assume responsibility for improper engineering or use

Venue:
 Riddles Court

Address: Riddles court
 322 Lawnmarket,
 Edinburgh
 EH1 2PG

Title: Thistle Theatre

Date: 20/08/2023 Scale: 1:50@A3

Designed By: Cal Graham

Drawing No: 1 of 1 Rev: 2.1

Copyright: Greenside Venues Ltd. © 2023