


NO.	DATE	REVISION	STATE	PROJECT DESIGNATION	YEAR	SHEET NO.	TOTAL SHEETS
			ALASKA	TEA-0955(016)/Z68124	2020	H-2	235

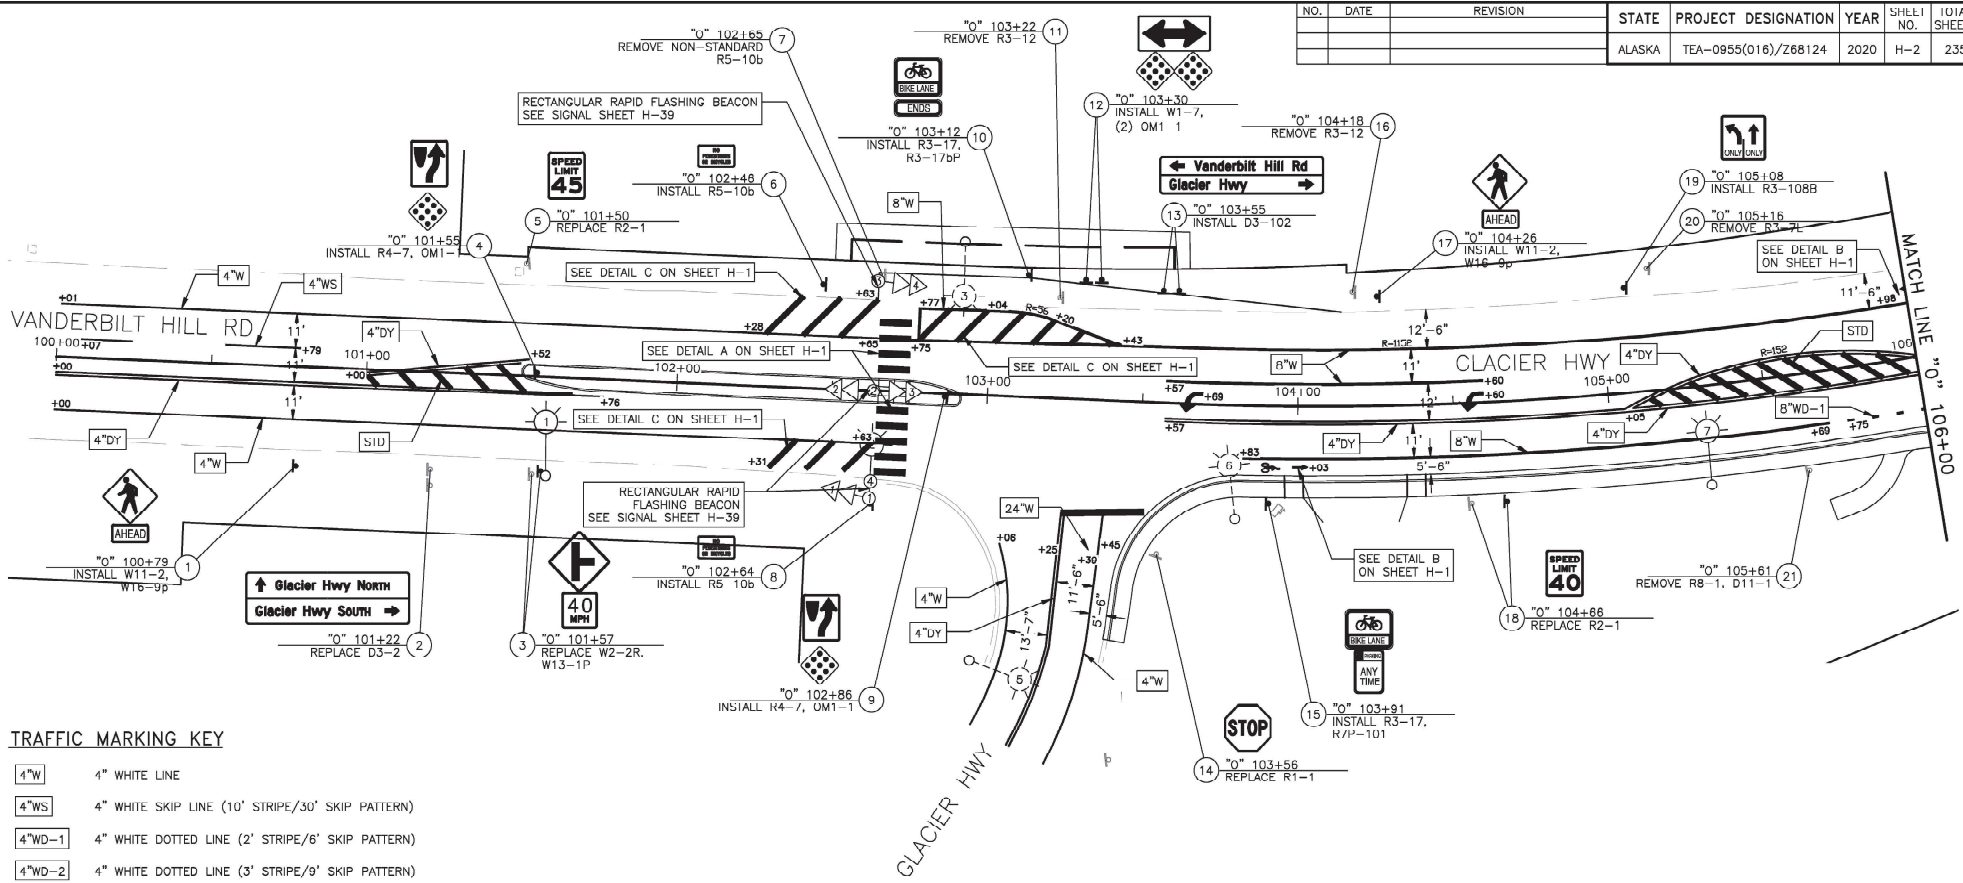

TRAFFIC MARKING KEY

- [4"W] 4" WHITE LINE
- [4"WS] 4" WHITE SKIP LINE (10' STRIPE/30' SKIP PATTERN)
- [4"WD-1] 4" WHITE DOTTED LINE (2' STRIPE/6' SKIP PATTERN)
- [4"WD-2] 4" WHITE DOTTED LINE (3' STRIPE/9' SKIP PATTERN)
- [4"Y] 4" YELLOW LINE
- [4"YS] 4" YELLOW SKIP LINE (10' STRIPE/30' SKIP PATTERN)
- [4"DY] 4" DOUBLE YELLOW LINE
- [4"Y TWLTL] 4" YELLOW TWO-WAY LEFT-TURN LANE STANDARD
- [8"W] 8" WHITE LINE
- [8"WD 1] 8" WHITE WIDE DOTTED LINE (2' STRIPE/4' SKIP PATTERN)
- [8"WD-2] 8" WHITE WIDE DOTTED LINE (3' STRIPE/9' SKIP PATTERN)
- [12"WD] 12" WHITE WIDE DOTTED LINE (2' STRIPE/2' SKIP PATTERN)
- [12"WRF] 12" WHITE ROUNDABOUT ENTRY (2' STRIPE/6' SKIP PATTERN)
- [24"W] 24" WHITE LINE
- [STD] SEE STANDARD DRAWING

NOTE:
DIMENSIONS ARE TO CENTER OF STRIPE OR STRIPE GROUP.

SIGNING AND STRIPING PLAN 1



7/31/2020

PLANS DEVELOPED BY: KITTELSON & ASSOCIATES, INC. CERT. OF AUTHORIZATION NO. 254674, 451 SW 67th AVE. SUITE 500, PORTLAND, OR 97224, (503) 226-5530
 PROJECT: Glacier Hwy - 3rd Street Interchange - 2, Proj. No. 30720/20, 03/20/20