


NO.	DATE	REVISION	STATE	PROJECT DESIGNATION	YEAR	SHEET NO.	TOTAL SHEETS
▲	10/22/21	DELTA 28: TEMPORARY STRIPING REVISION	ALASKA	TEA-0955(016)/Z68124	2020	H-2	235

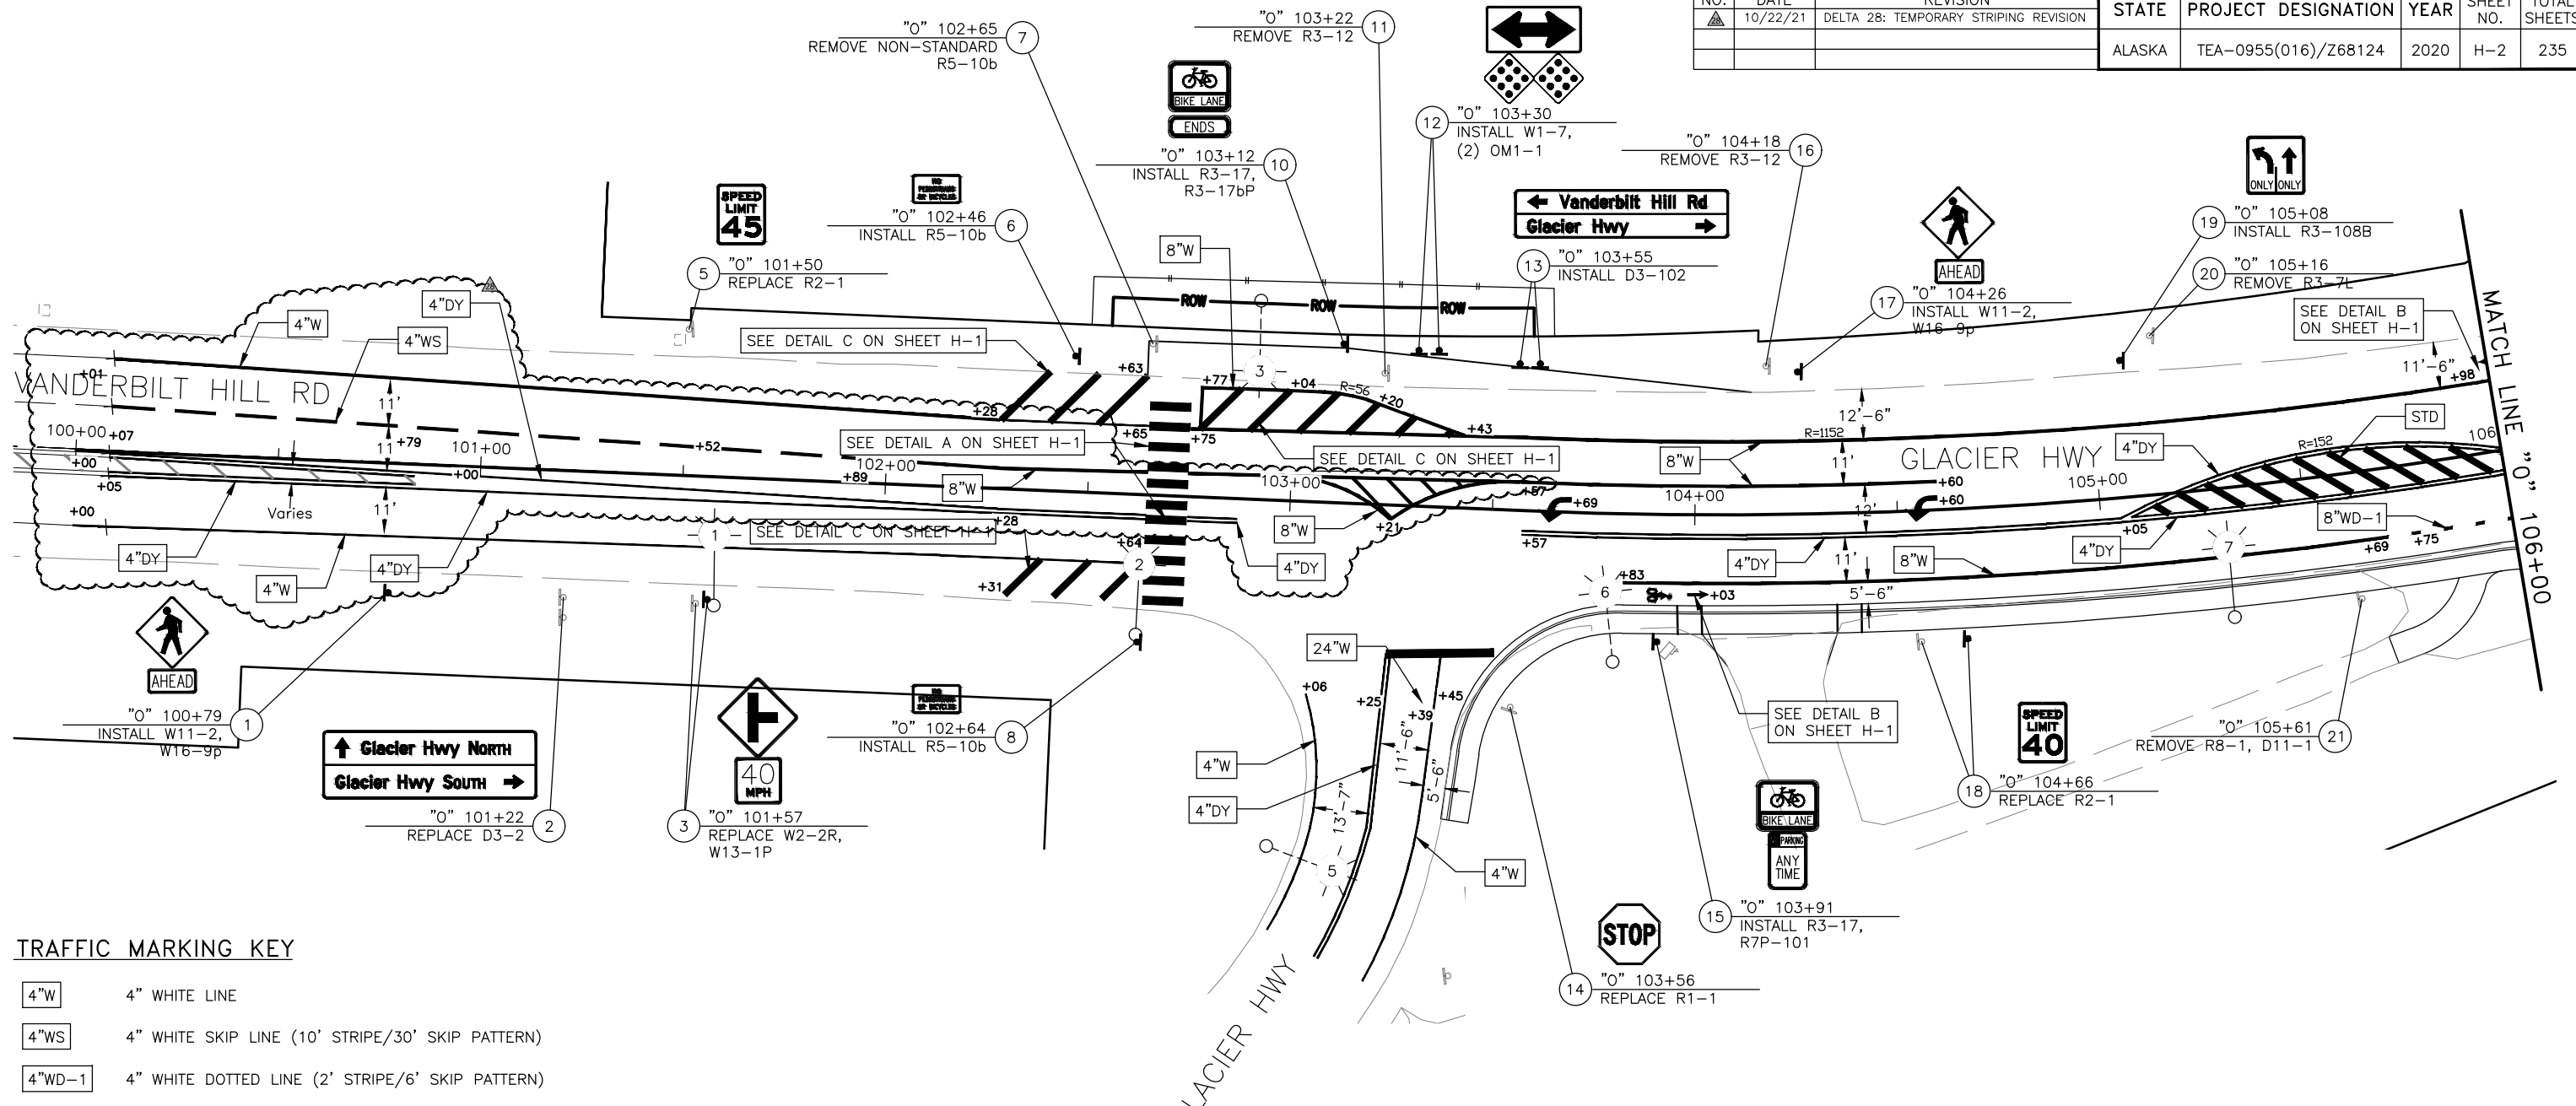

TRAFFIC MARKING KEY

- 4"W 4" WHITE LINE
- 4"WS 4" WHITE SKIP LINE (10' STRIPE/30' SKIP PATTERN)
- 4"WD-1 4" WHITE DOTTED LINE (2' STRIPE/6' SKIP PATTERN)
- 4"WD-2 4" WHITE DOTTED LINE (3' STRIPE/9' SKIP PATTERN)
- 4"Y 4" YELLOW LINE
- 4"YS 4" YELLOW SKIP LINE (10' STRIPE/30' SKIP PATTERN)
- 4"DY 4" DOUBLE YELLOW LINE
- 4"Y TWLTL 4" YELLOW TWO-WAY LEFT-TURN LANE STANDARD
- 8"W 8" WHITE LINE
- 8"WD-1 8" WHITE WIDE DOTTED LINE (2' STRIPE/4' SKIP PATTERN)
- 8"WD-2 8" WHITE WIDE DOTTED LINE (3' STRIPE/9' SKIP PATTERN)
- 12"WD 12" WHITE WIDE DOTTED LINE (2' STRIPE/2' SKIP PATTERN)
- 12"WRE 12" WHITE ROUNDABOUT ENTRY (2' STRIPE/6' SKIP PATTERN)
- 24"W 24" WHITE LINE
- STD SEE STANDARD DRAWING

NOTE:
DIMENSIONS ARE TO CENTER OF STRIPE OR STRIPE GROUP.

SIGNING AND STRIPING PLAN 1



PLANS DEVELOPED BY: KITTELSON & ASSOCIATES, INC. CERT. OF AUTHORIZATION NO.: 254741, 851 SW 6TH AVE. SUITE 600, PORTLAND, OR 97204, (503) 228-5230
 FILE: 20\20487 - Glacier Highway - Juneau Traffic Design\design_CD\68124_H_SIGNSTRIPING-H-2 FRI, Oct/22/21 05:28pm