
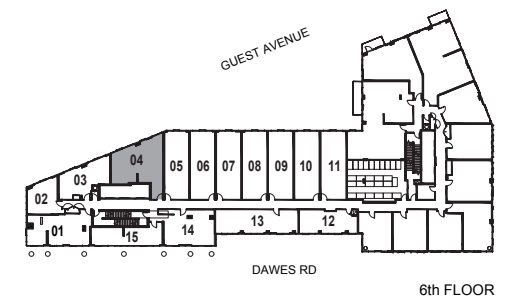


MODEL C6

2 Bedroom

INTERIOR: 786 SF



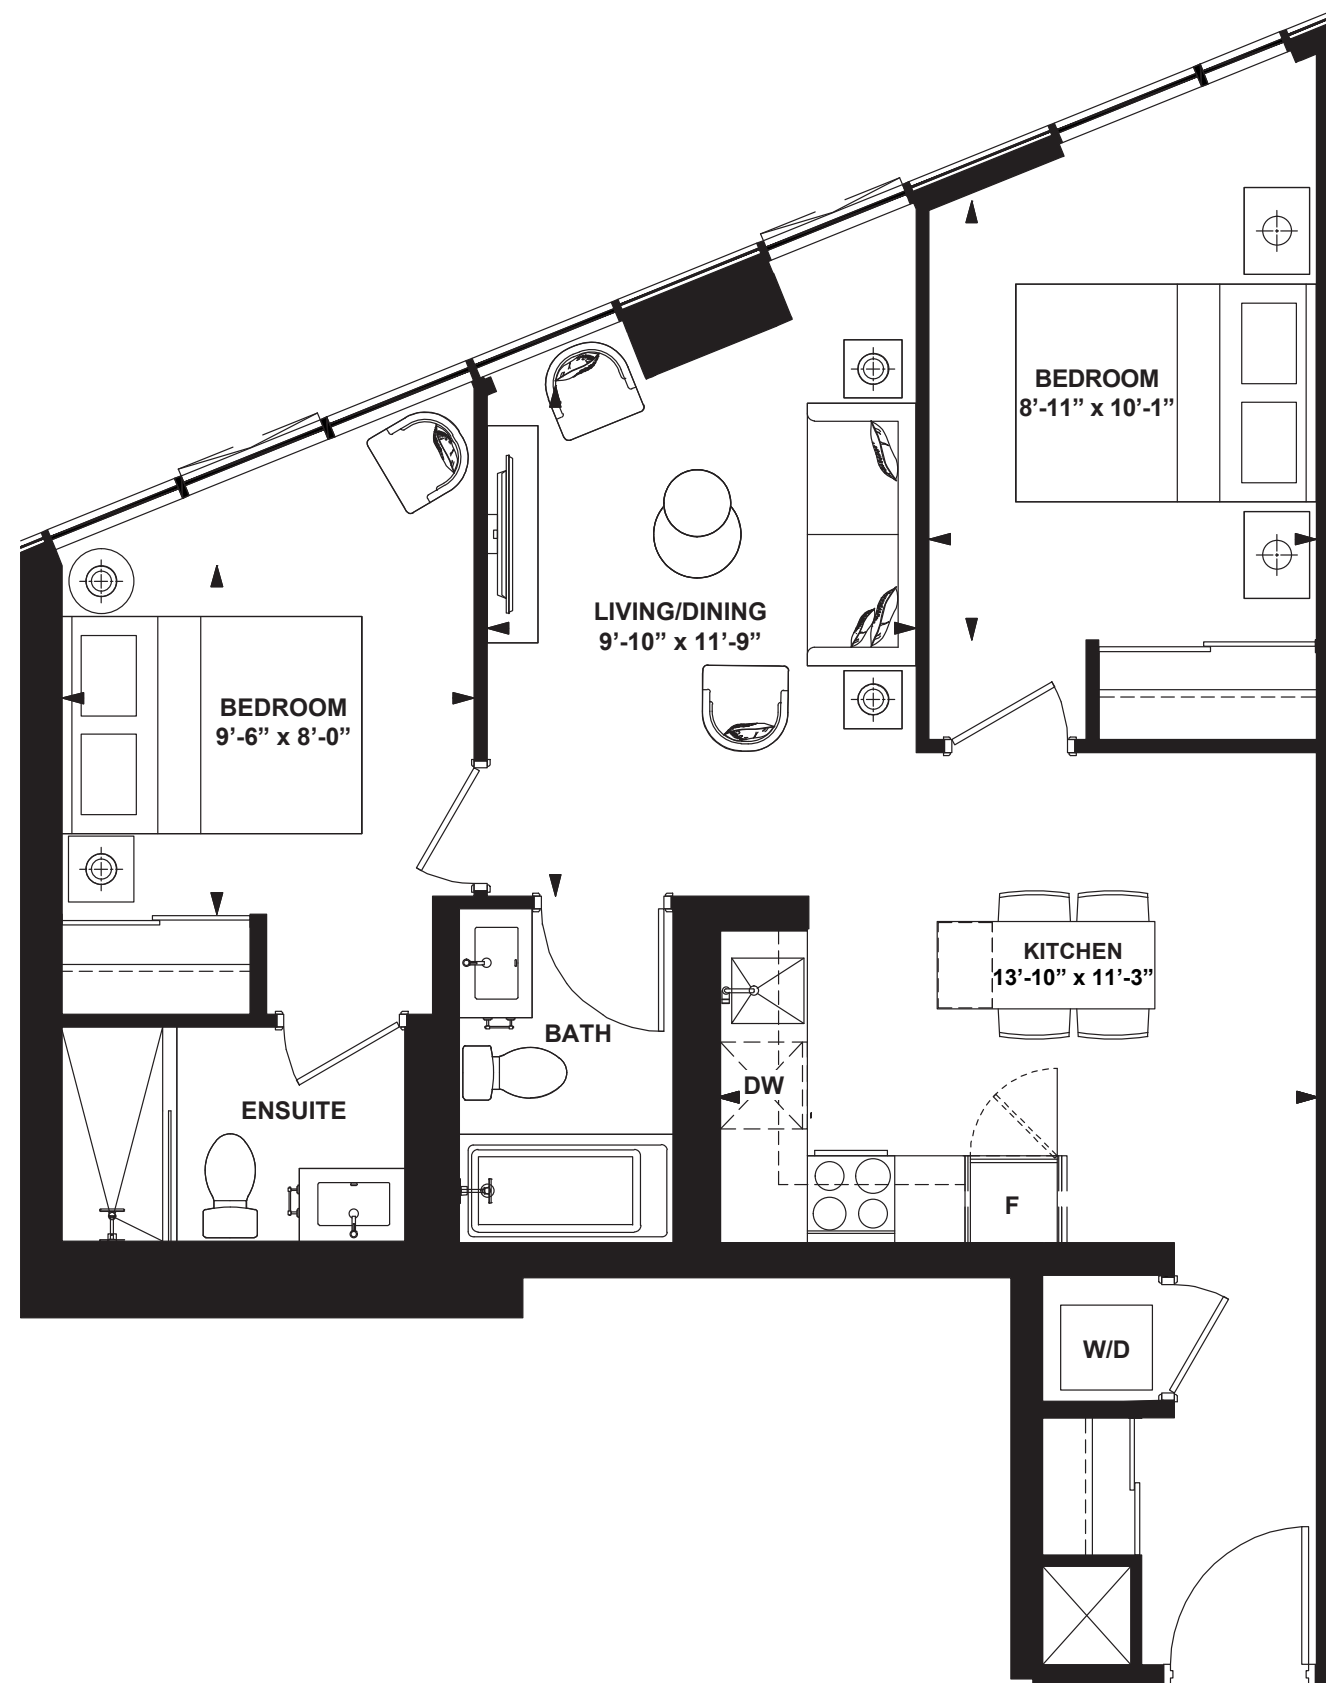


All rights reserved. Buildings and views not to scale. Some features and finishes herein are upgrades or are for illustrative purposes only and may not be available. Furniture is displayed for illustration purposes only. Layout does not necessarily reflect the electrical plan for the suite. Suites are sold unfurnished. Balcony, terrace and façade variations may apply, contact a sales representative for further details. Illustrations are artist's concept only. Prices and specifications subject to change without notice. E. & O.E. February 2022.

MODEL B3

2 Bedroom

INTERIOR: 786 SF

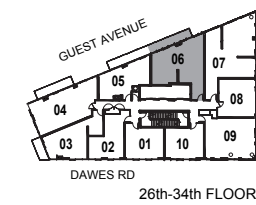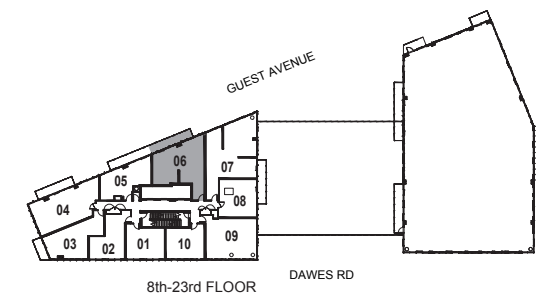
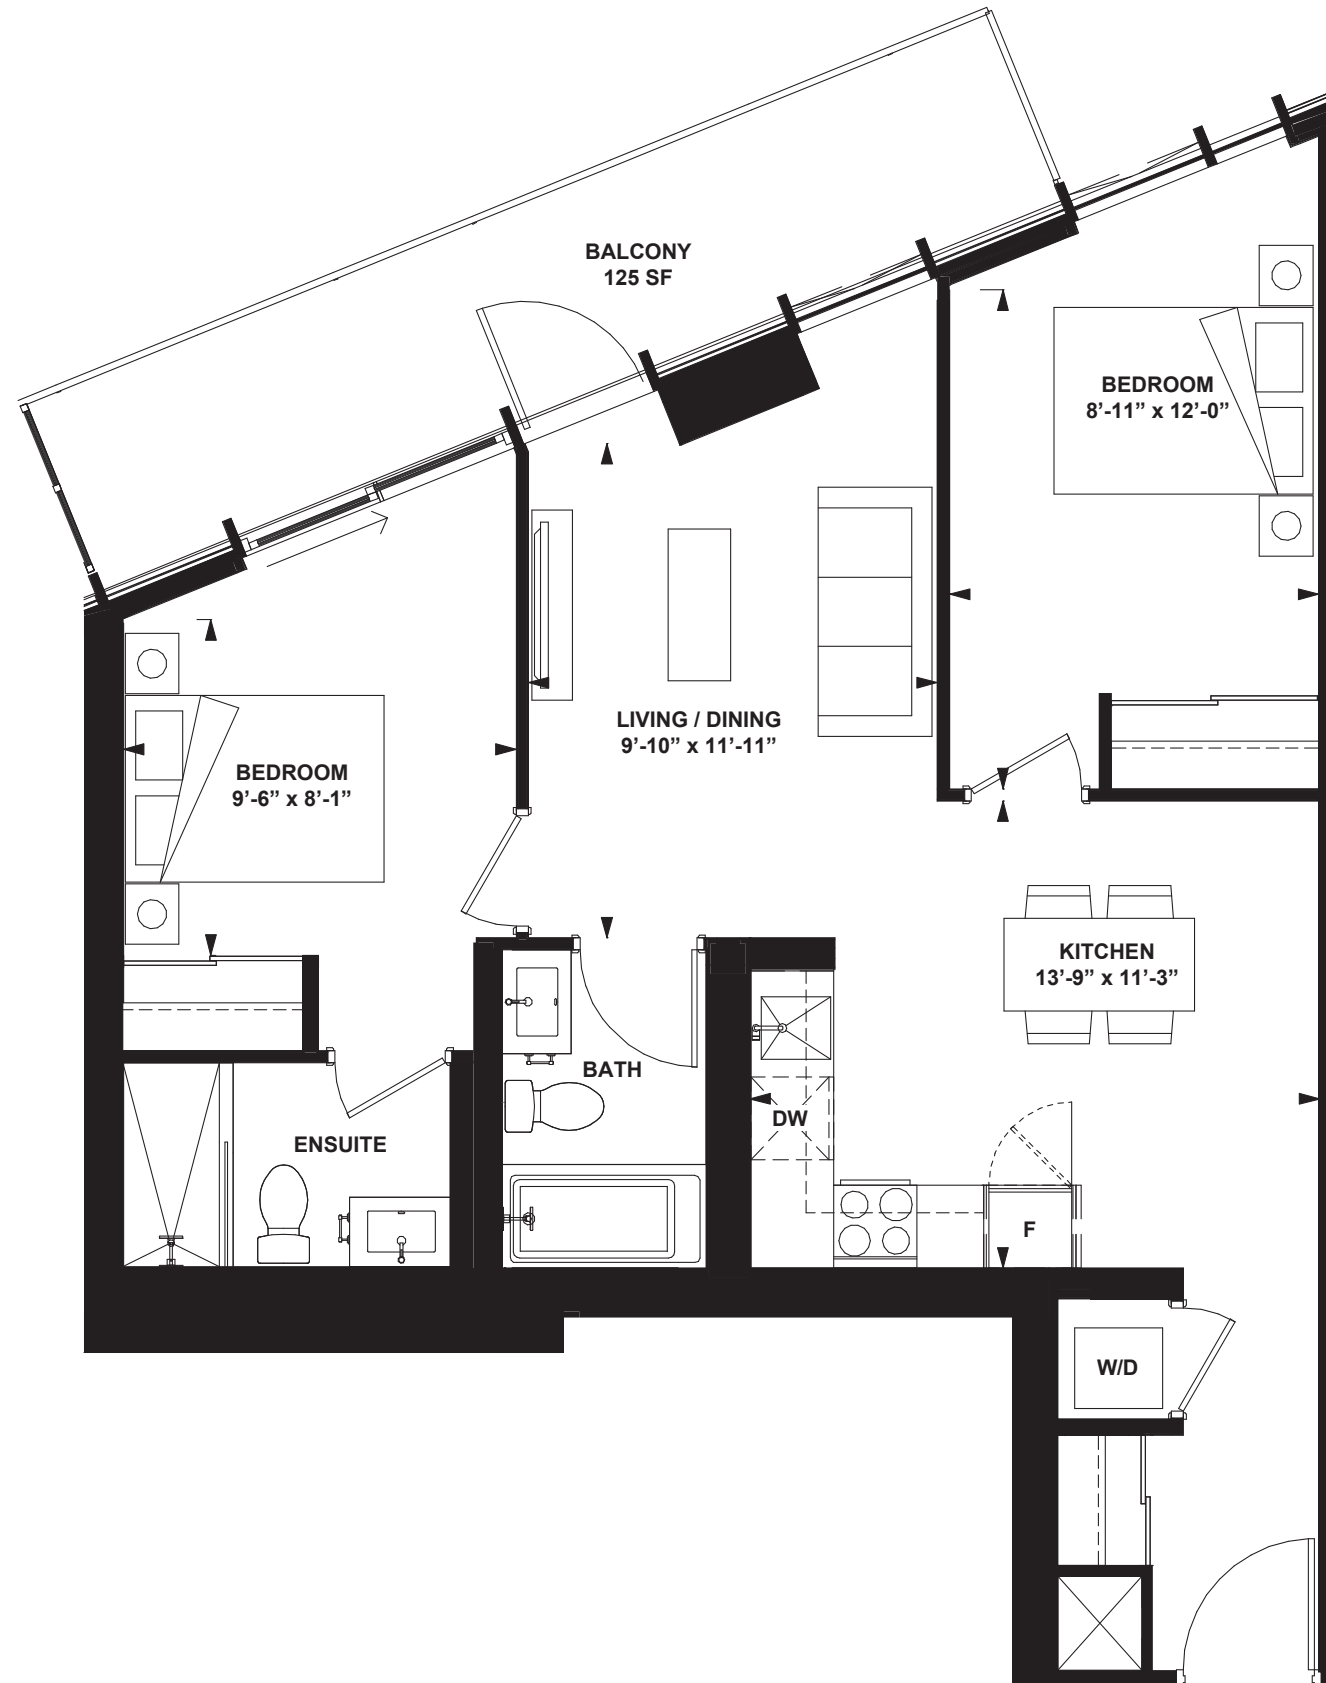


All rights reserved. Buildings and views not to scale. Some features and finishes herein are upgrades or are for illustrative purposes only and may not be available. Furniture is displayed for illustration purposes only. Layout does not necessarily reflect the electrical plan for the suite. Suites are sold unfurnished. Balcony, terrace and façade variations may apply, contact a sales representative for further details. Illustrations are artist's concept only. Prices and specifications subject to change without notice. E. & O.E. February 2022.

MODEL 05

2 Bedroom









INTERIOR: 745 SF

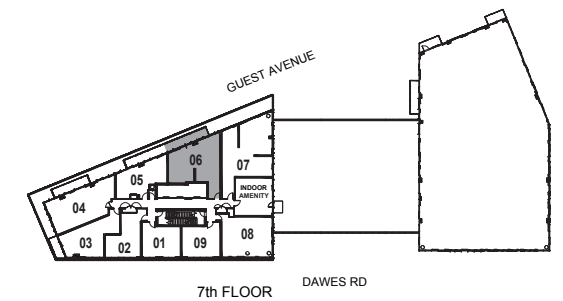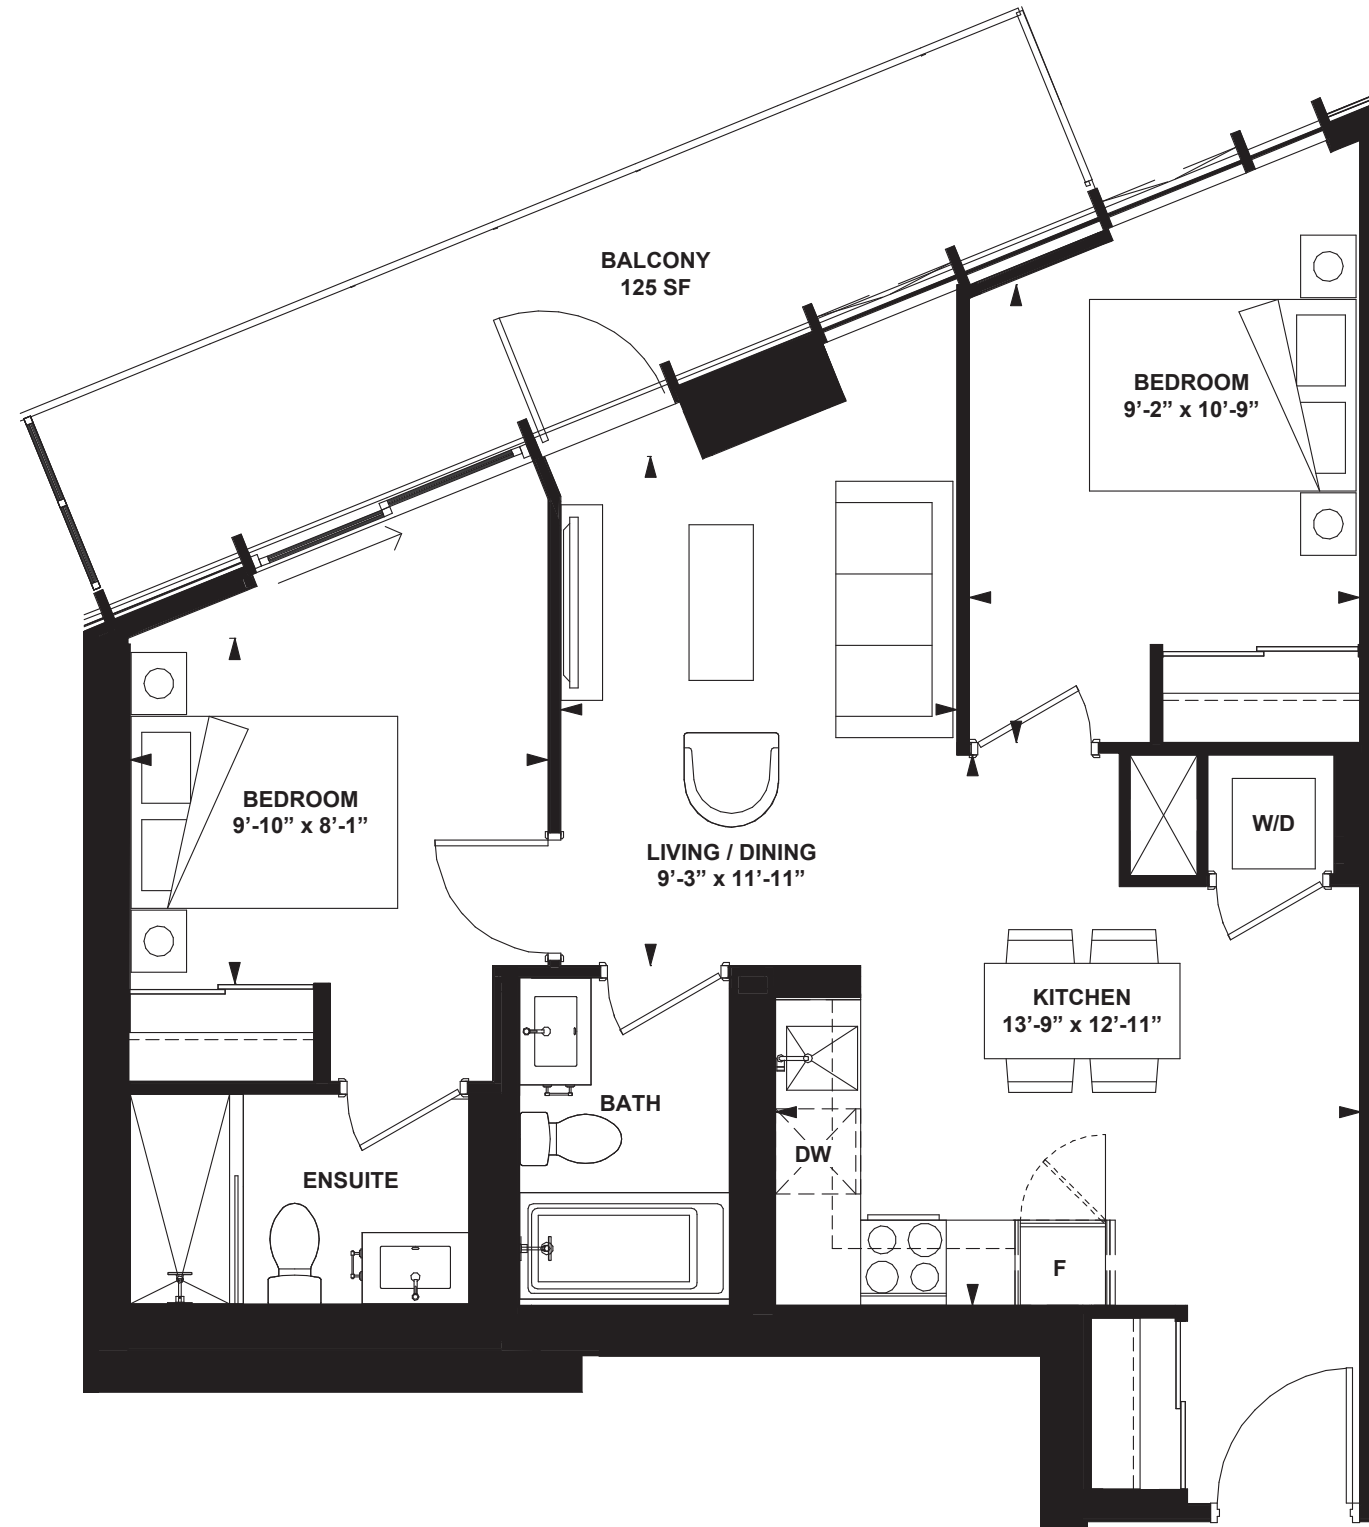

MODEL 03

2 Bedroom









INTERIOR: 714 SF

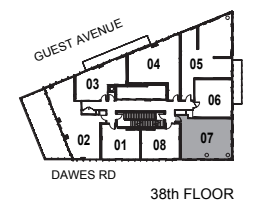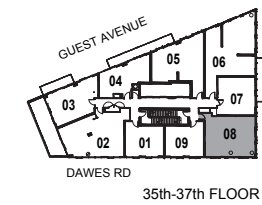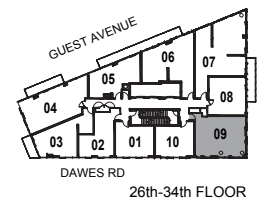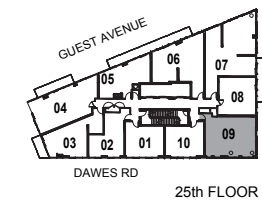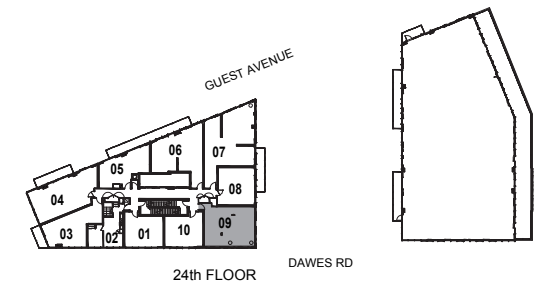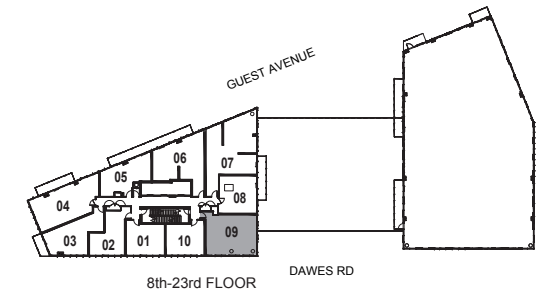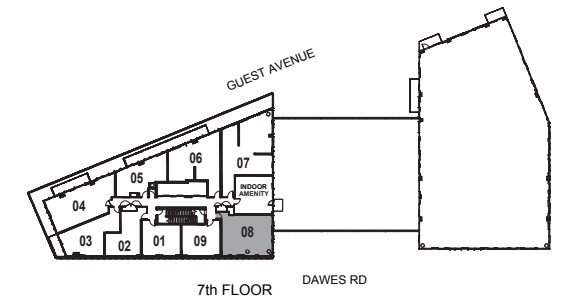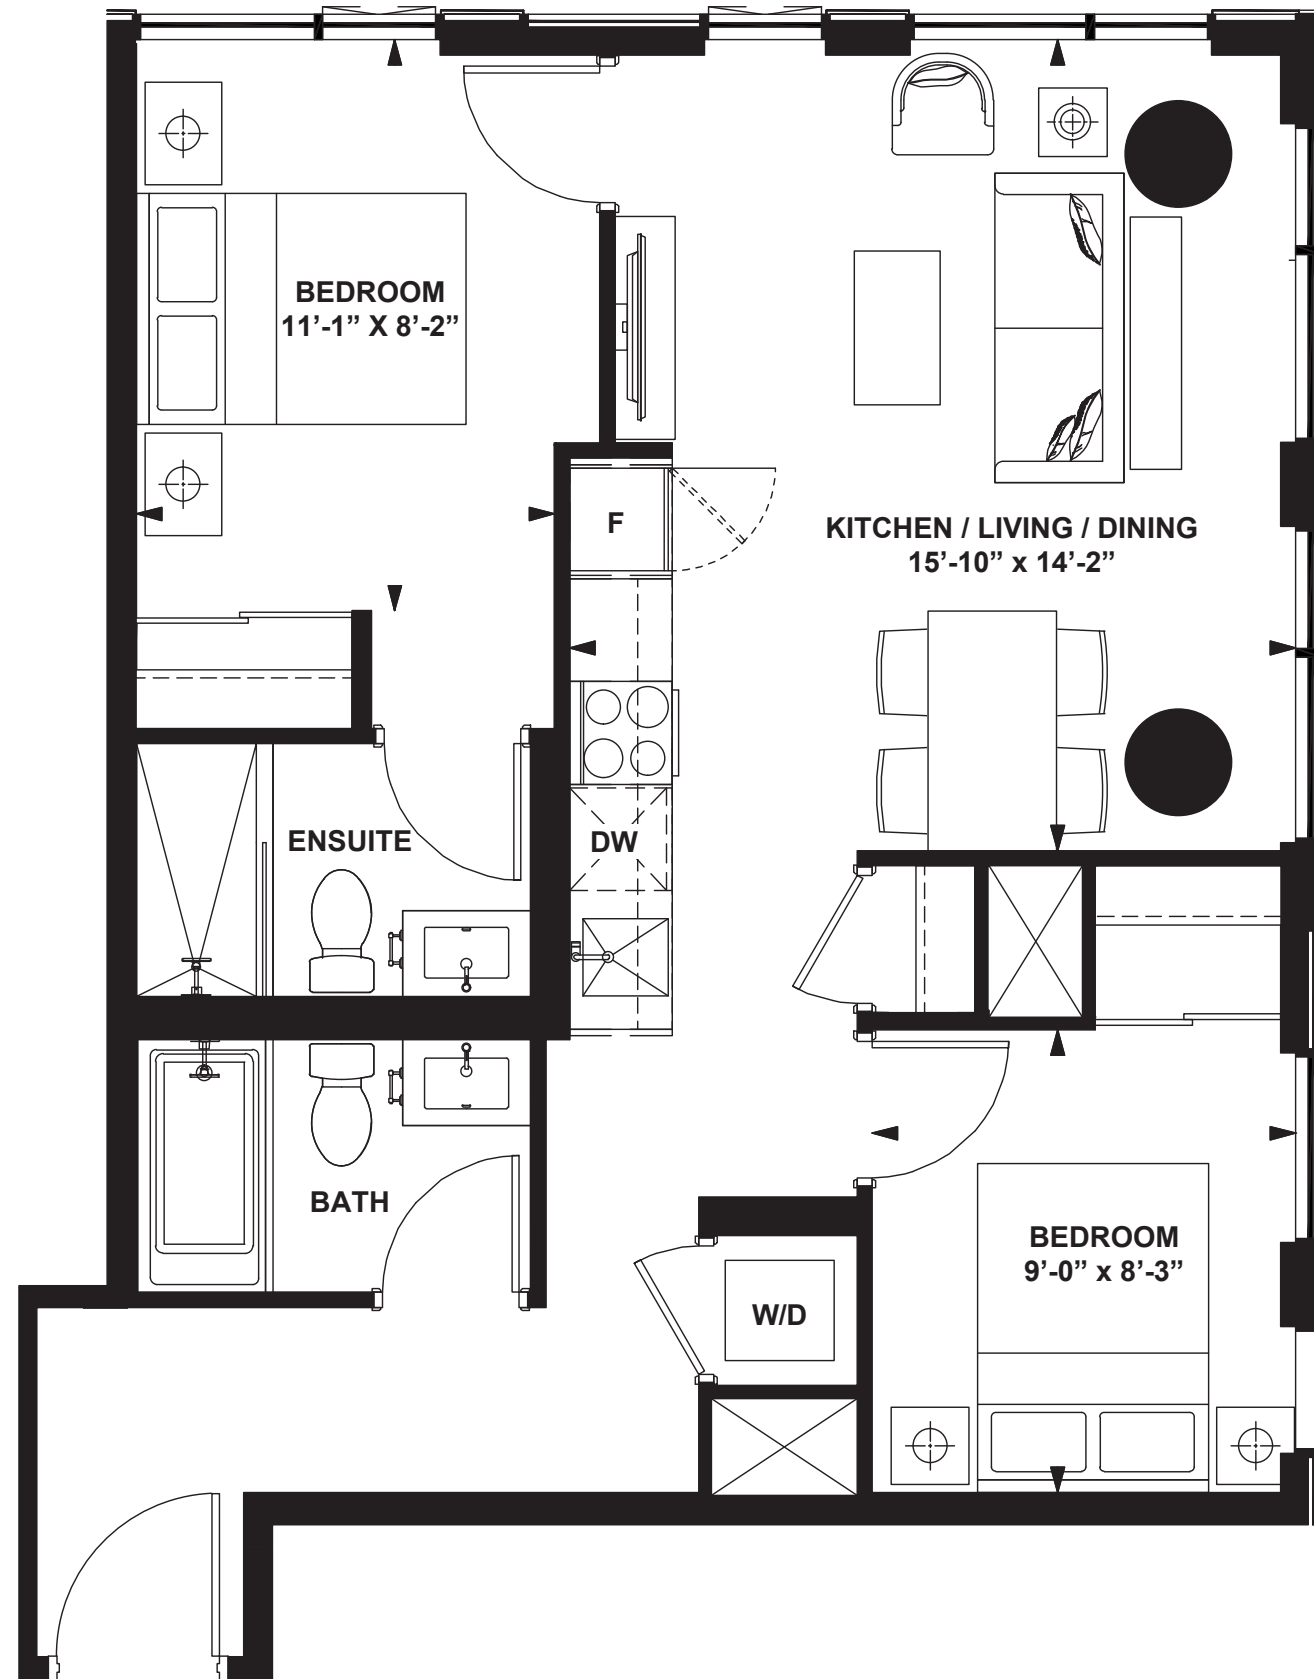

MODEL A1

1 Bedroom



INTERIOR: 437 SF

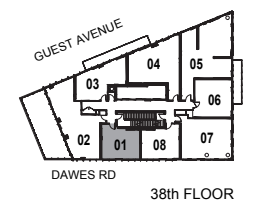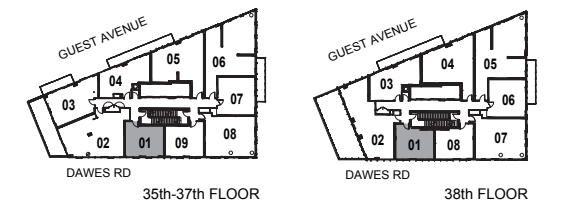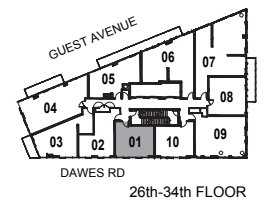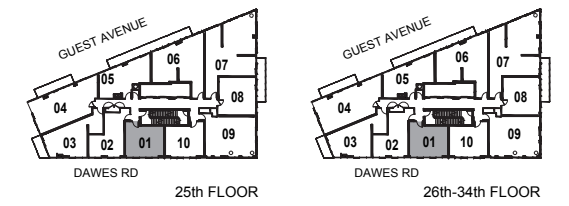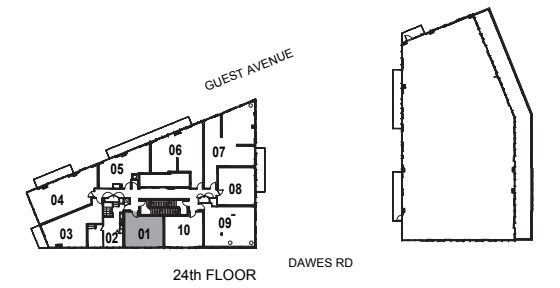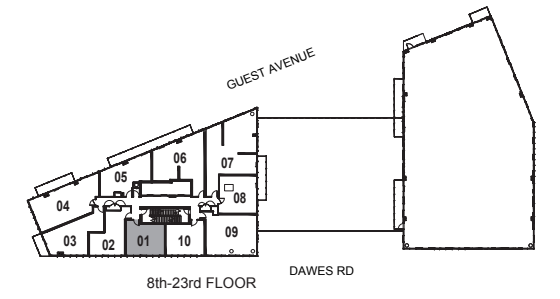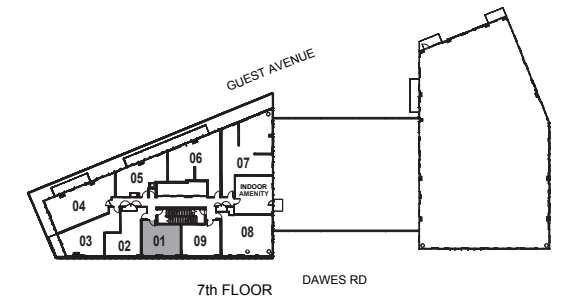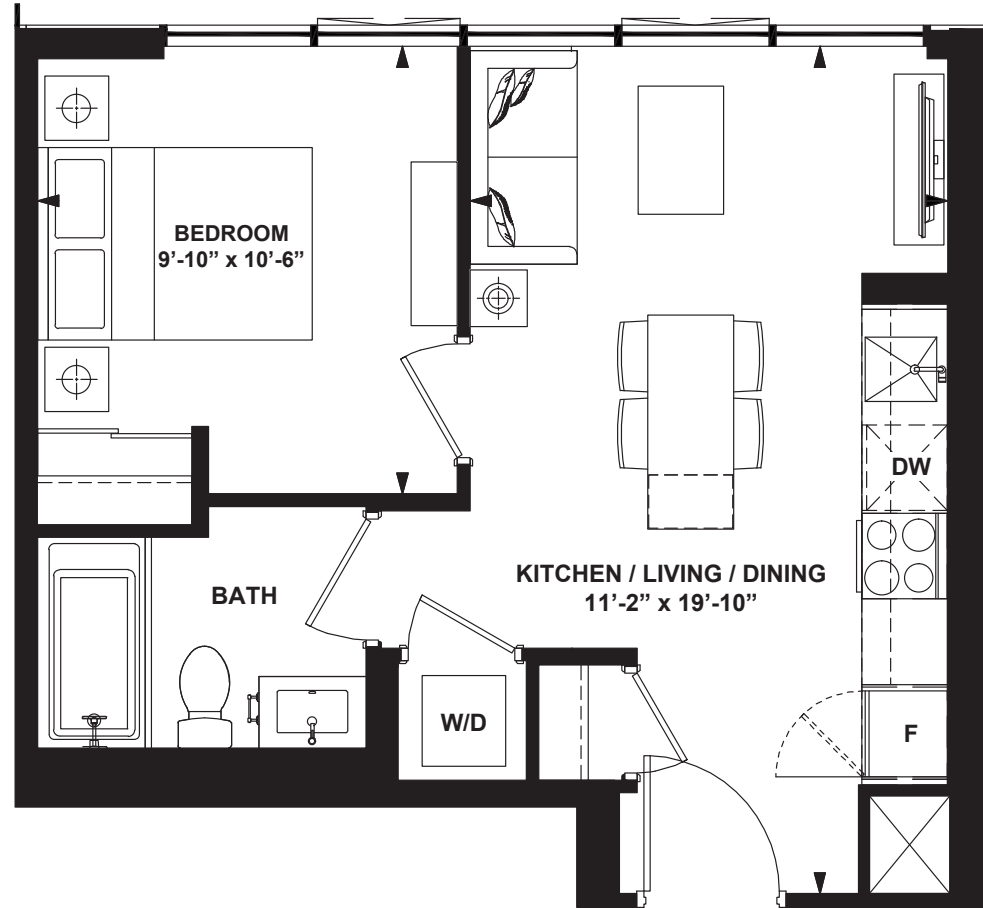

MODEL 03

2 Bedroom +
Opt. Den




INTERIOR: 775 SF

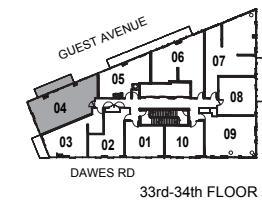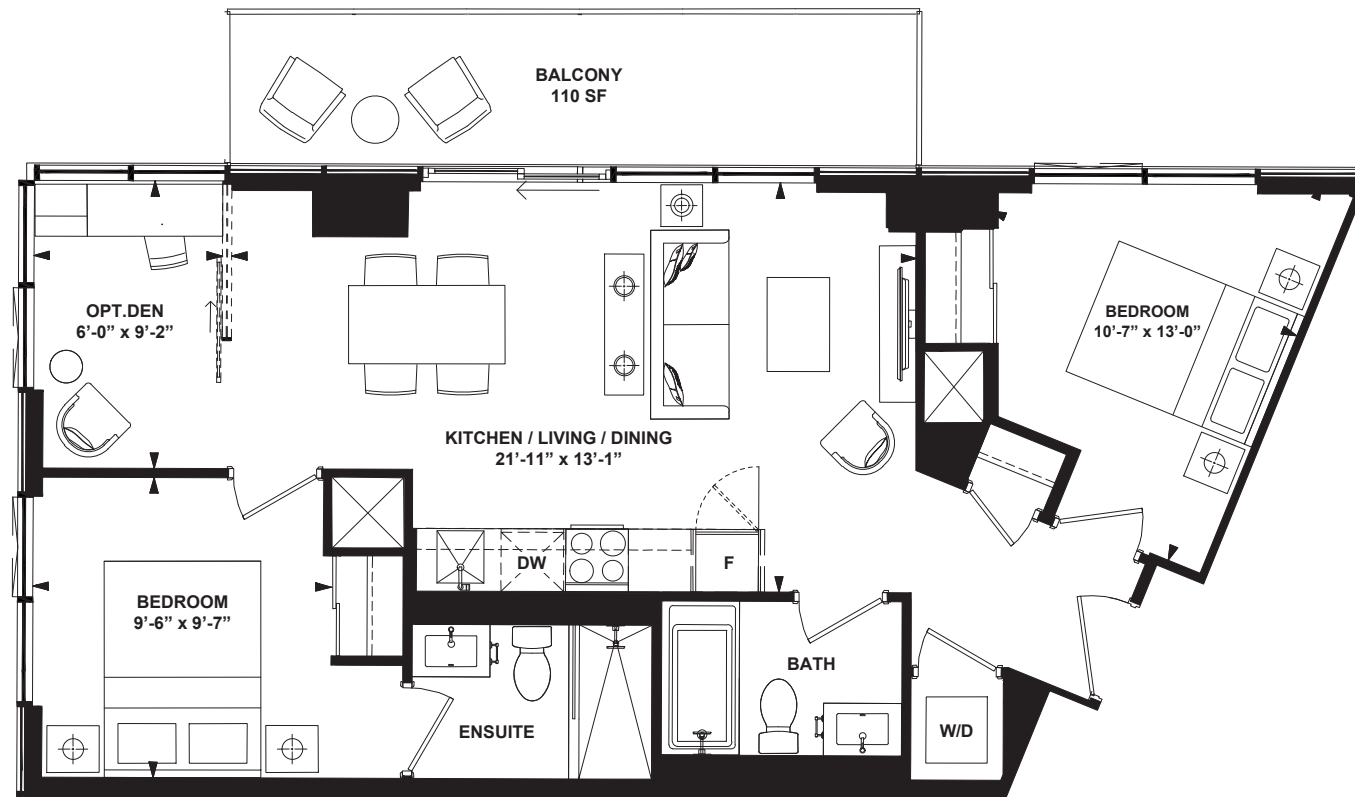

MODEL D3 BF

2 Bedroom +
Opt. Den






INTERIOR: 776 SF

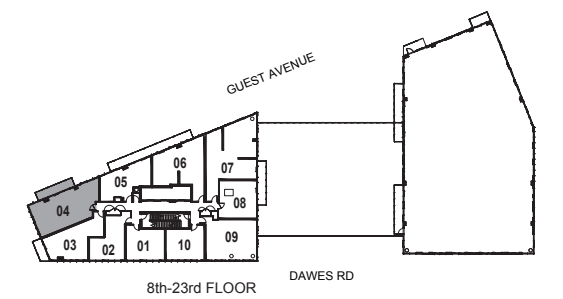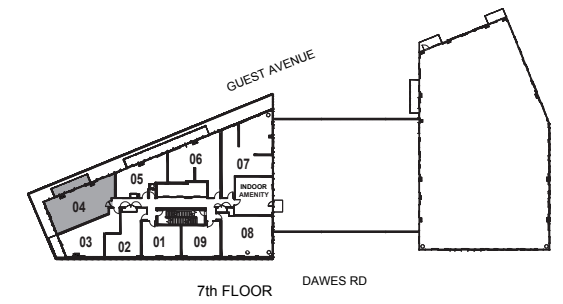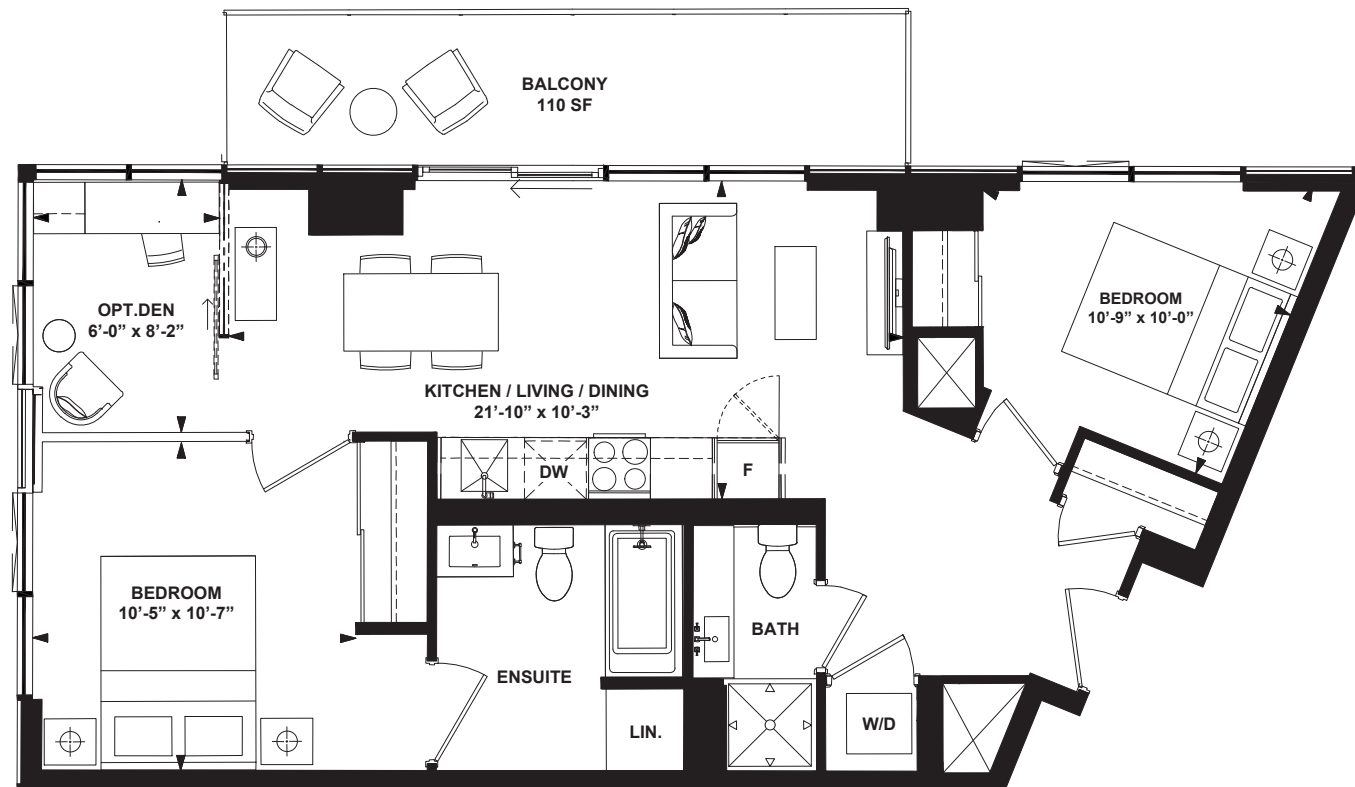

MODEL F2

3 Bedroom +
Study






INTERIOR: 1,036 SF

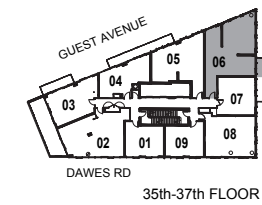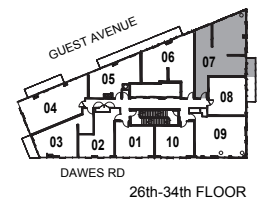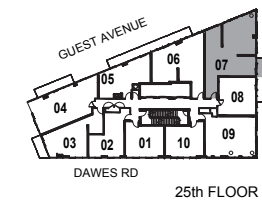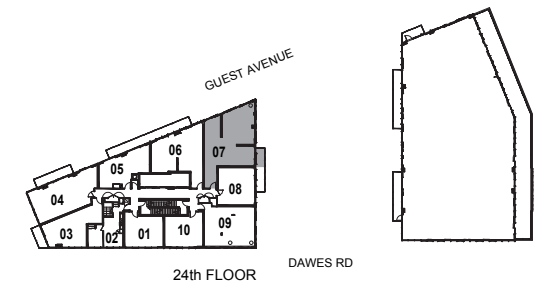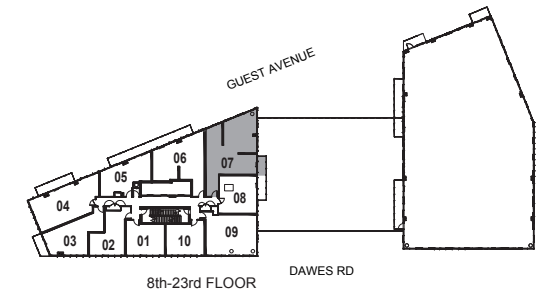

MODEL A4B

1 Bedroom

INTERIOR: 478 SF

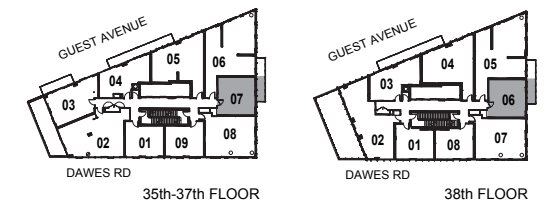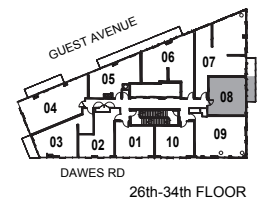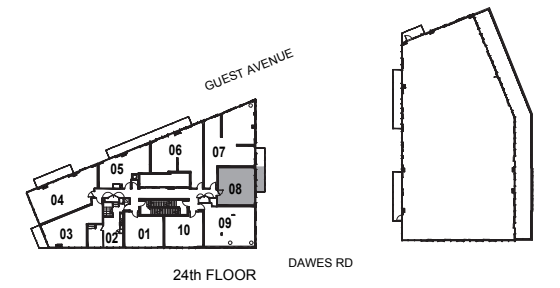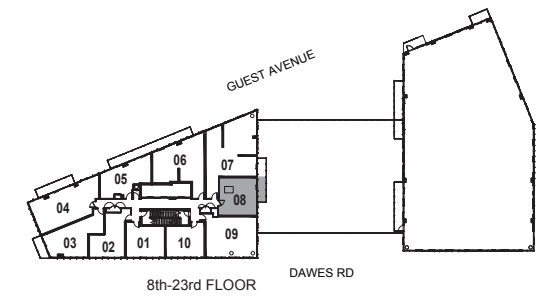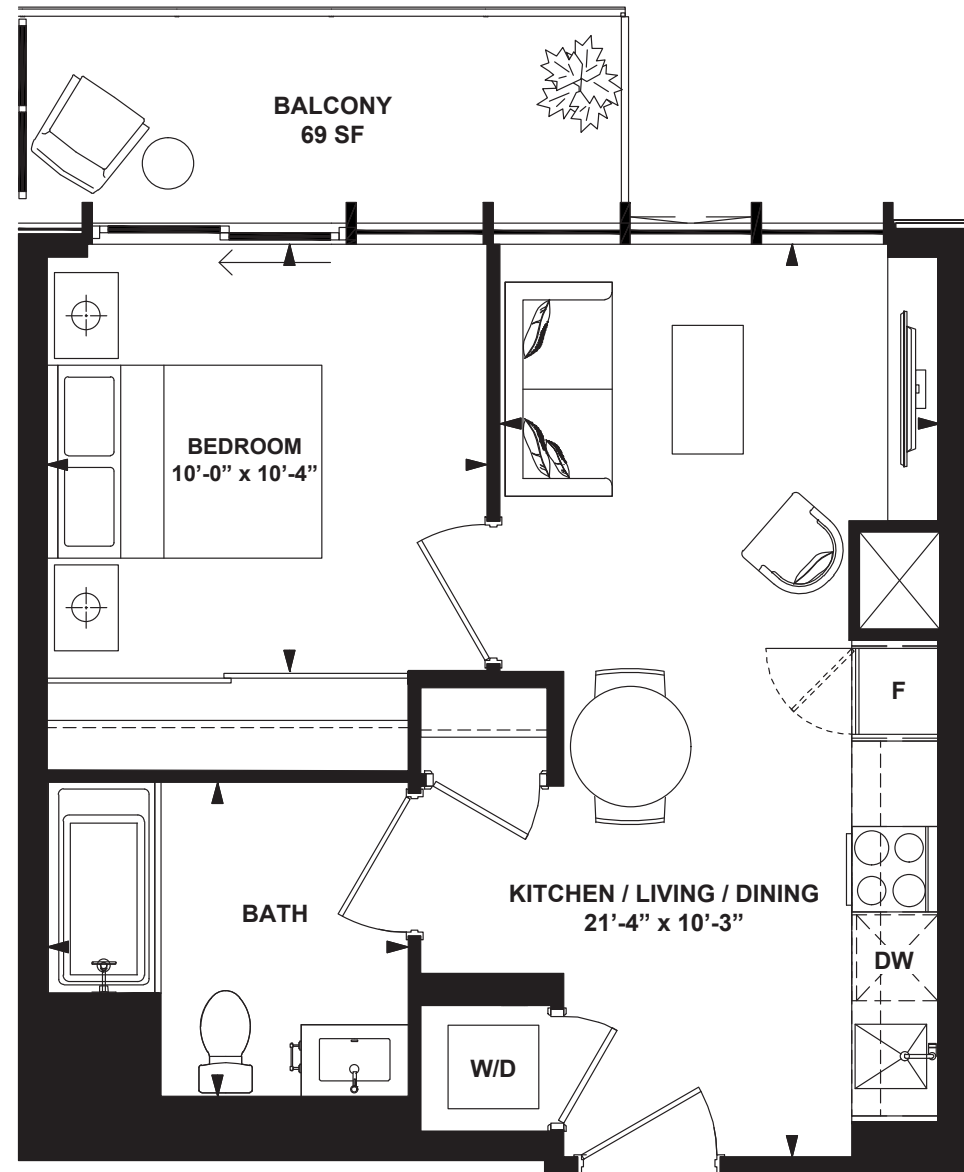

All rights reserved. Buildings and views not to scale. Some features and finishes herein are upgrades or are for illustrative purposes only and may not be available. Furniture is displayed for illustration purposes only. Layout does not necessarily reflect the electrical plan for the suite. Suites are sold unfurnished. Balcony, terrace and façade variations may apply, contact a sales representative for further details. Illustrations are artist's concept only. Prices and specifications subject to change without notice. E. & O.E. February 2022.