


# **NEW YORK PROJECT**

ELEVATION DESIGN

JUNE. 6. 2018

**PDI** Design Group  
Architecture & Planning

# SITE LOCATION

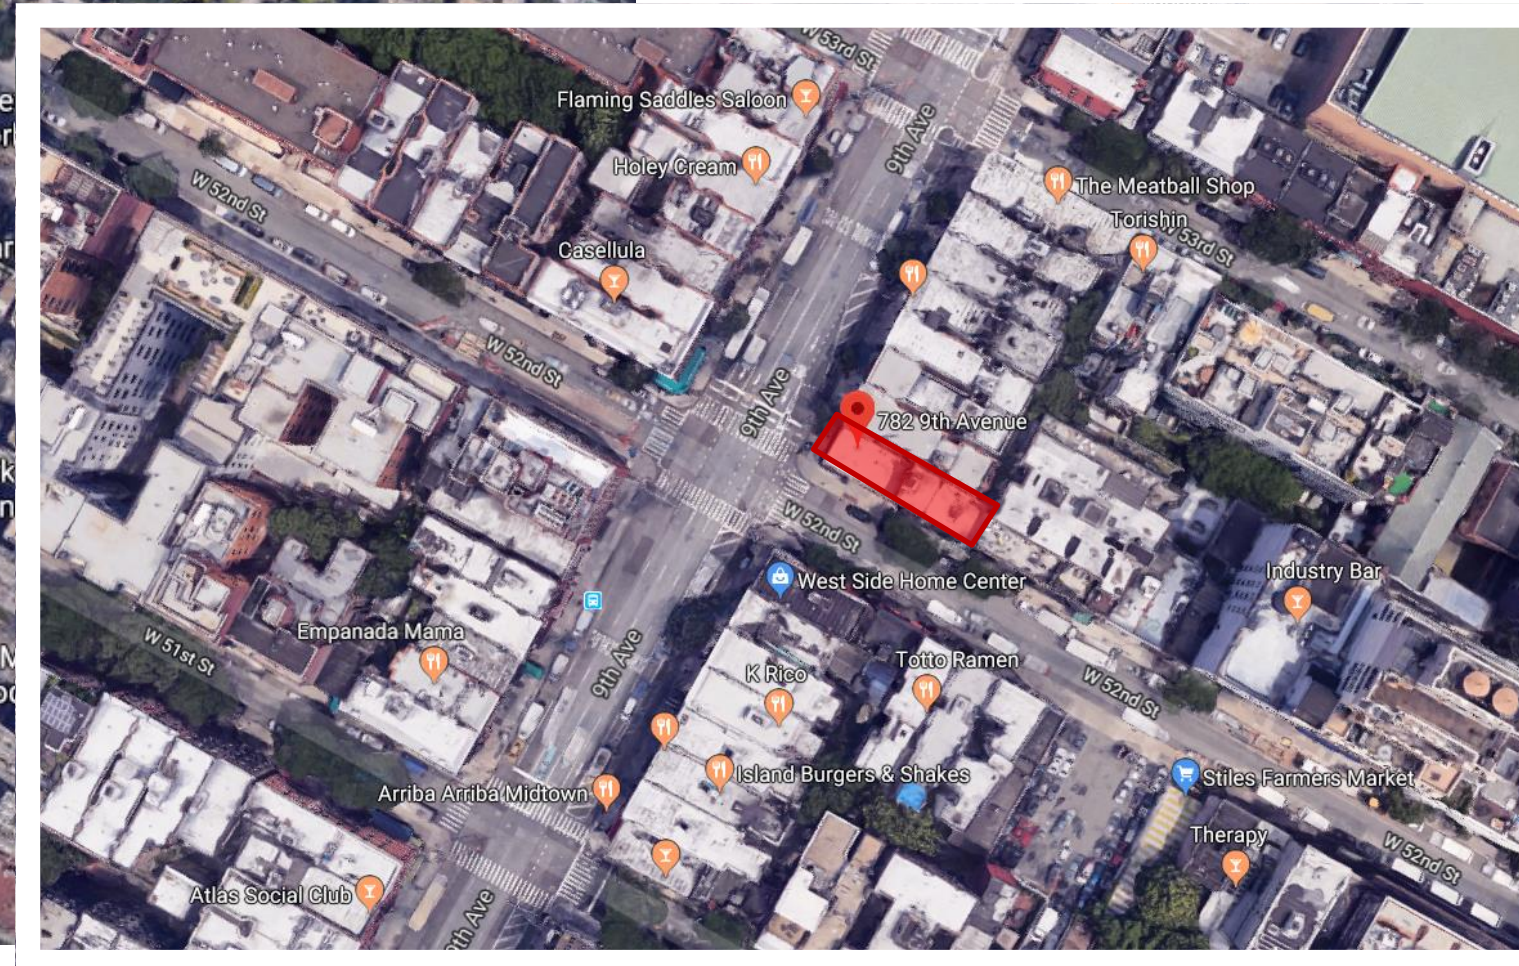

## 782 Ninth Ave, New York, NY 10019


**SITE IMAGE (CURRENT)**



ELEVATION DESIGN OPTION 1 (MAIN) - 3D IMAGE




**ELEVATION DESIGN**    **OPTION 1 (MAIN)**

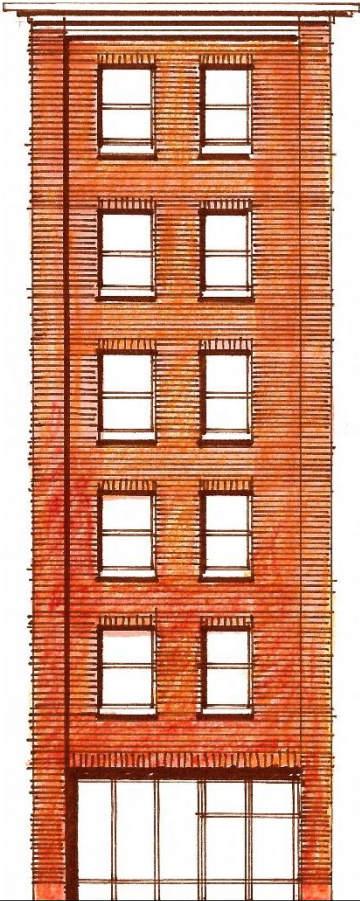



**South Elevation**




**East Elevation**

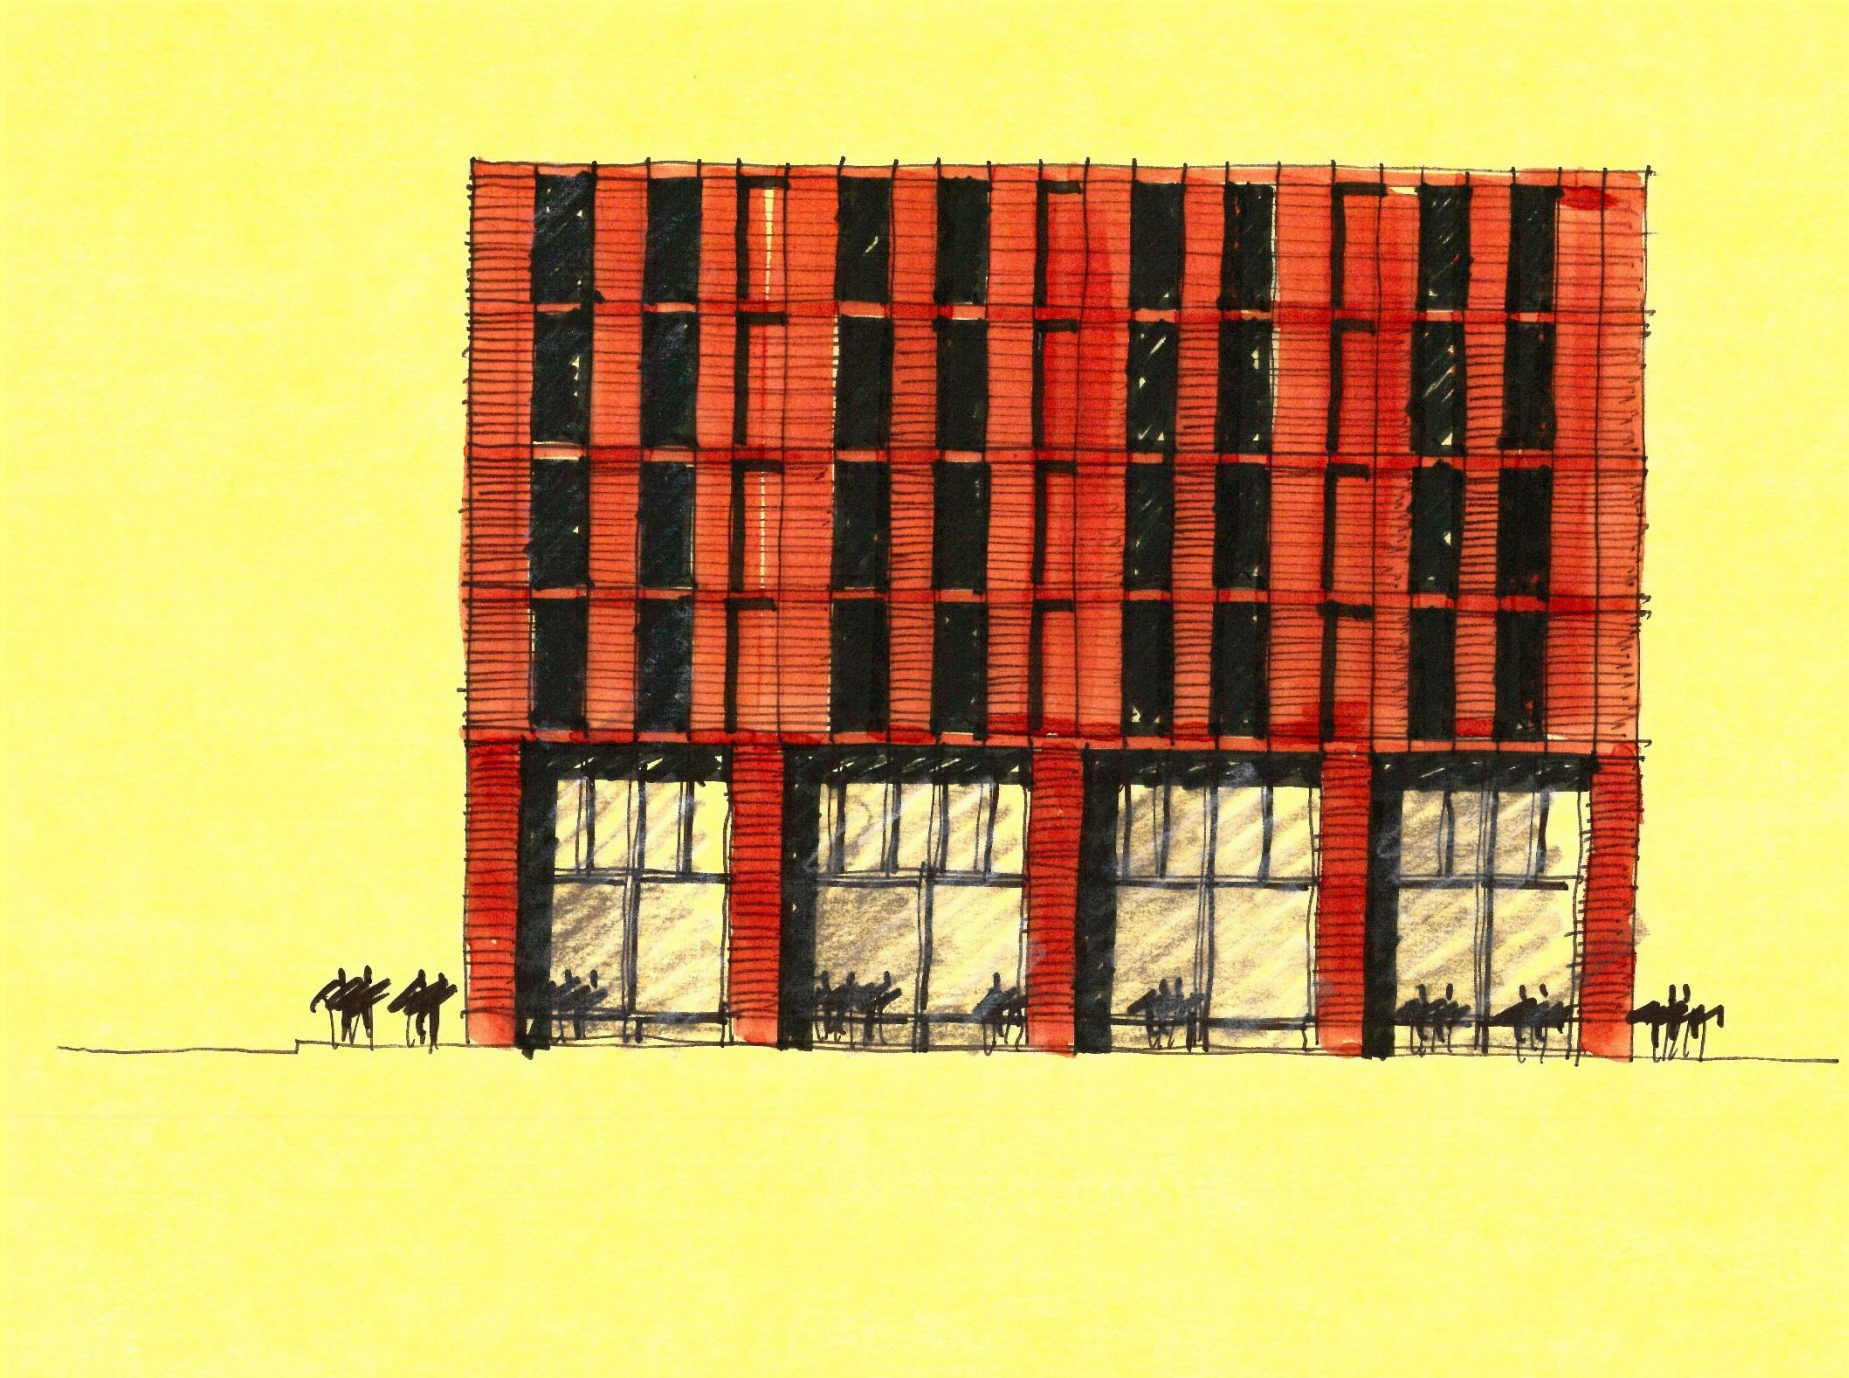


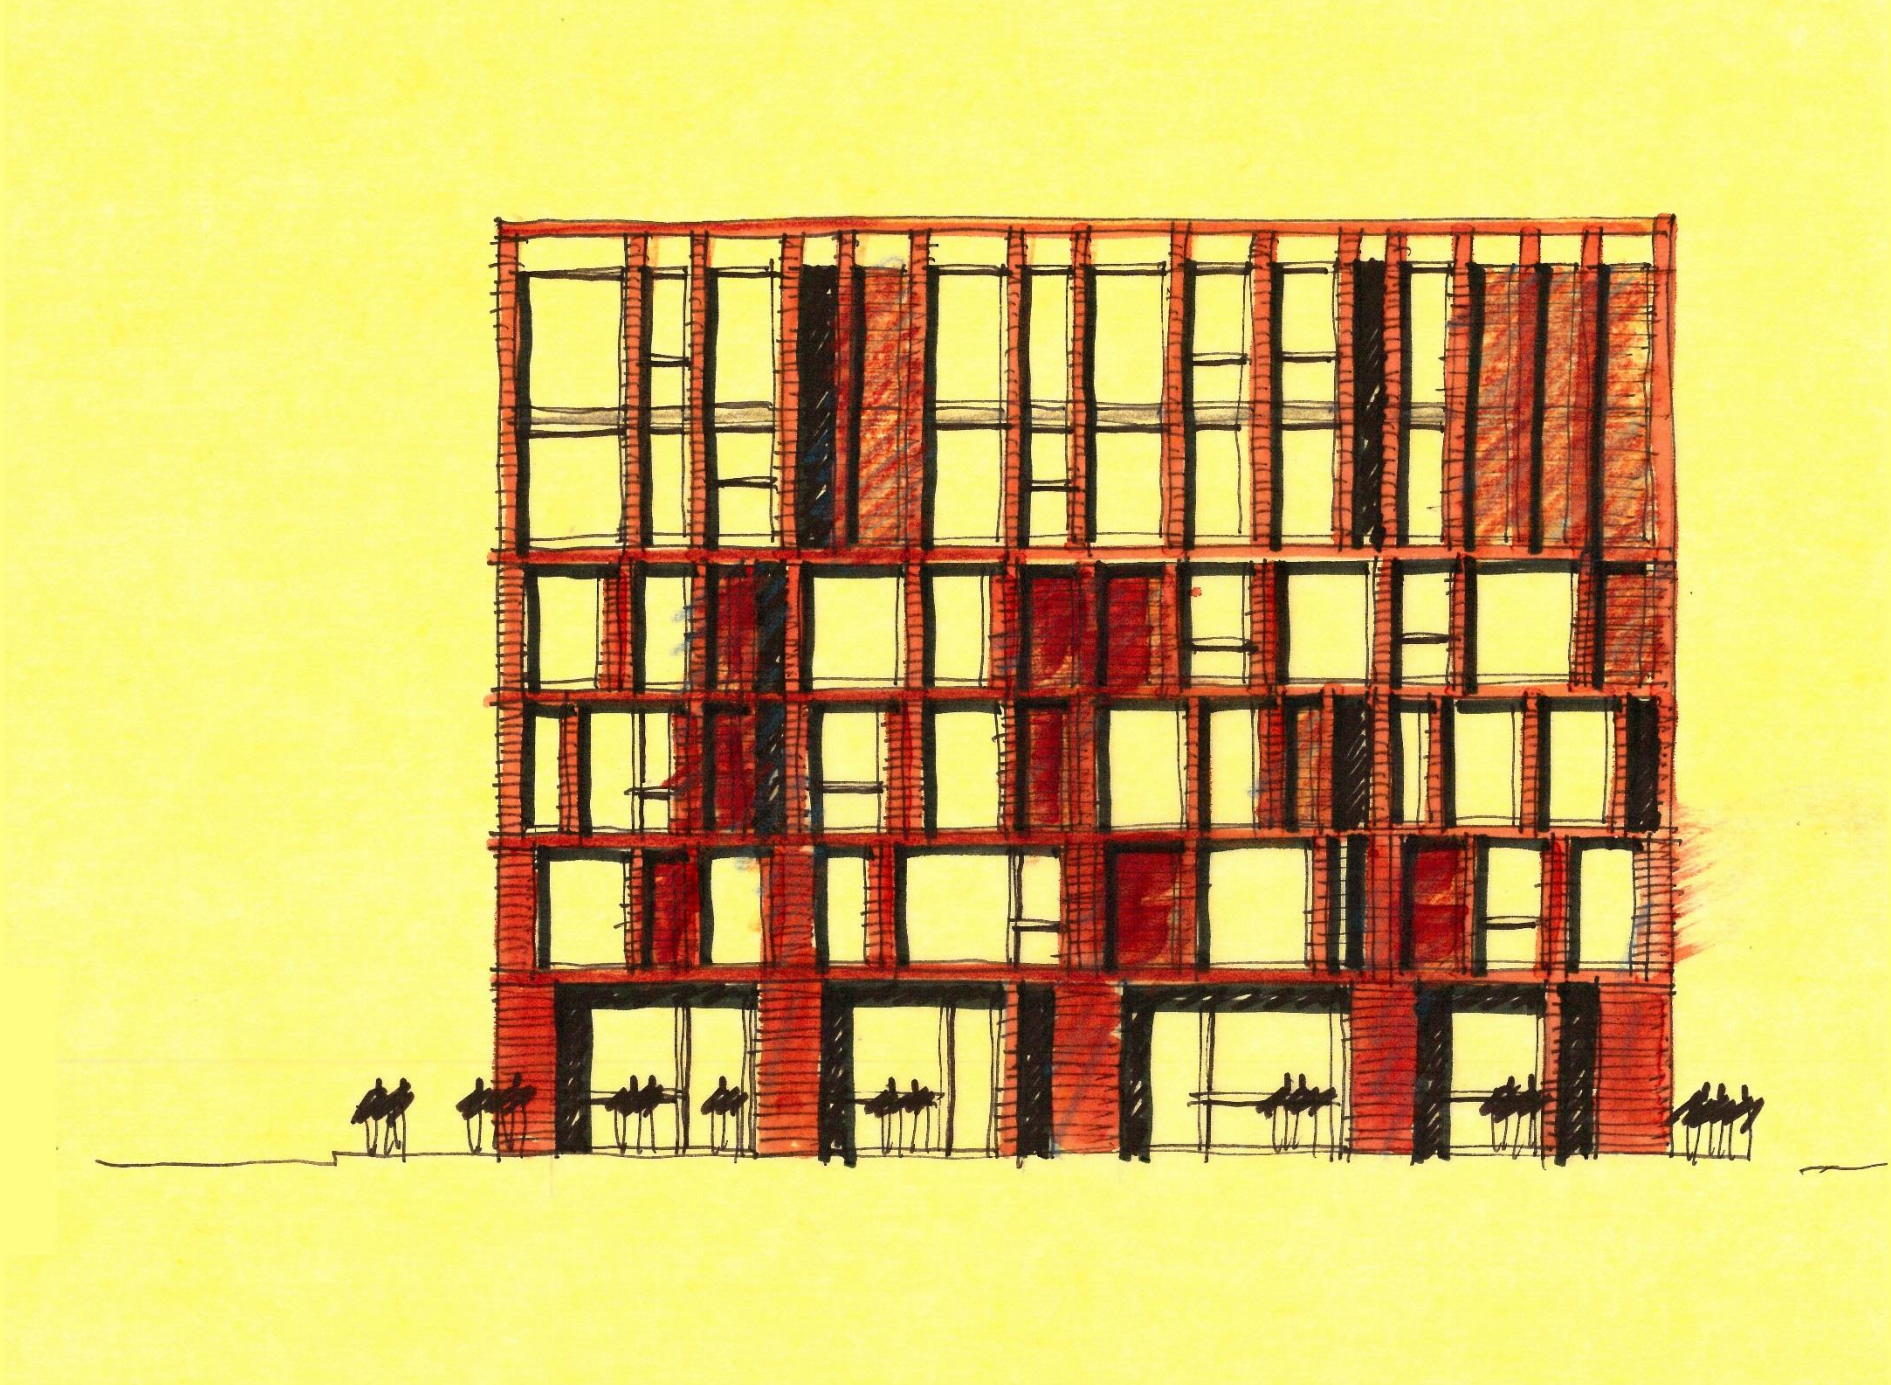


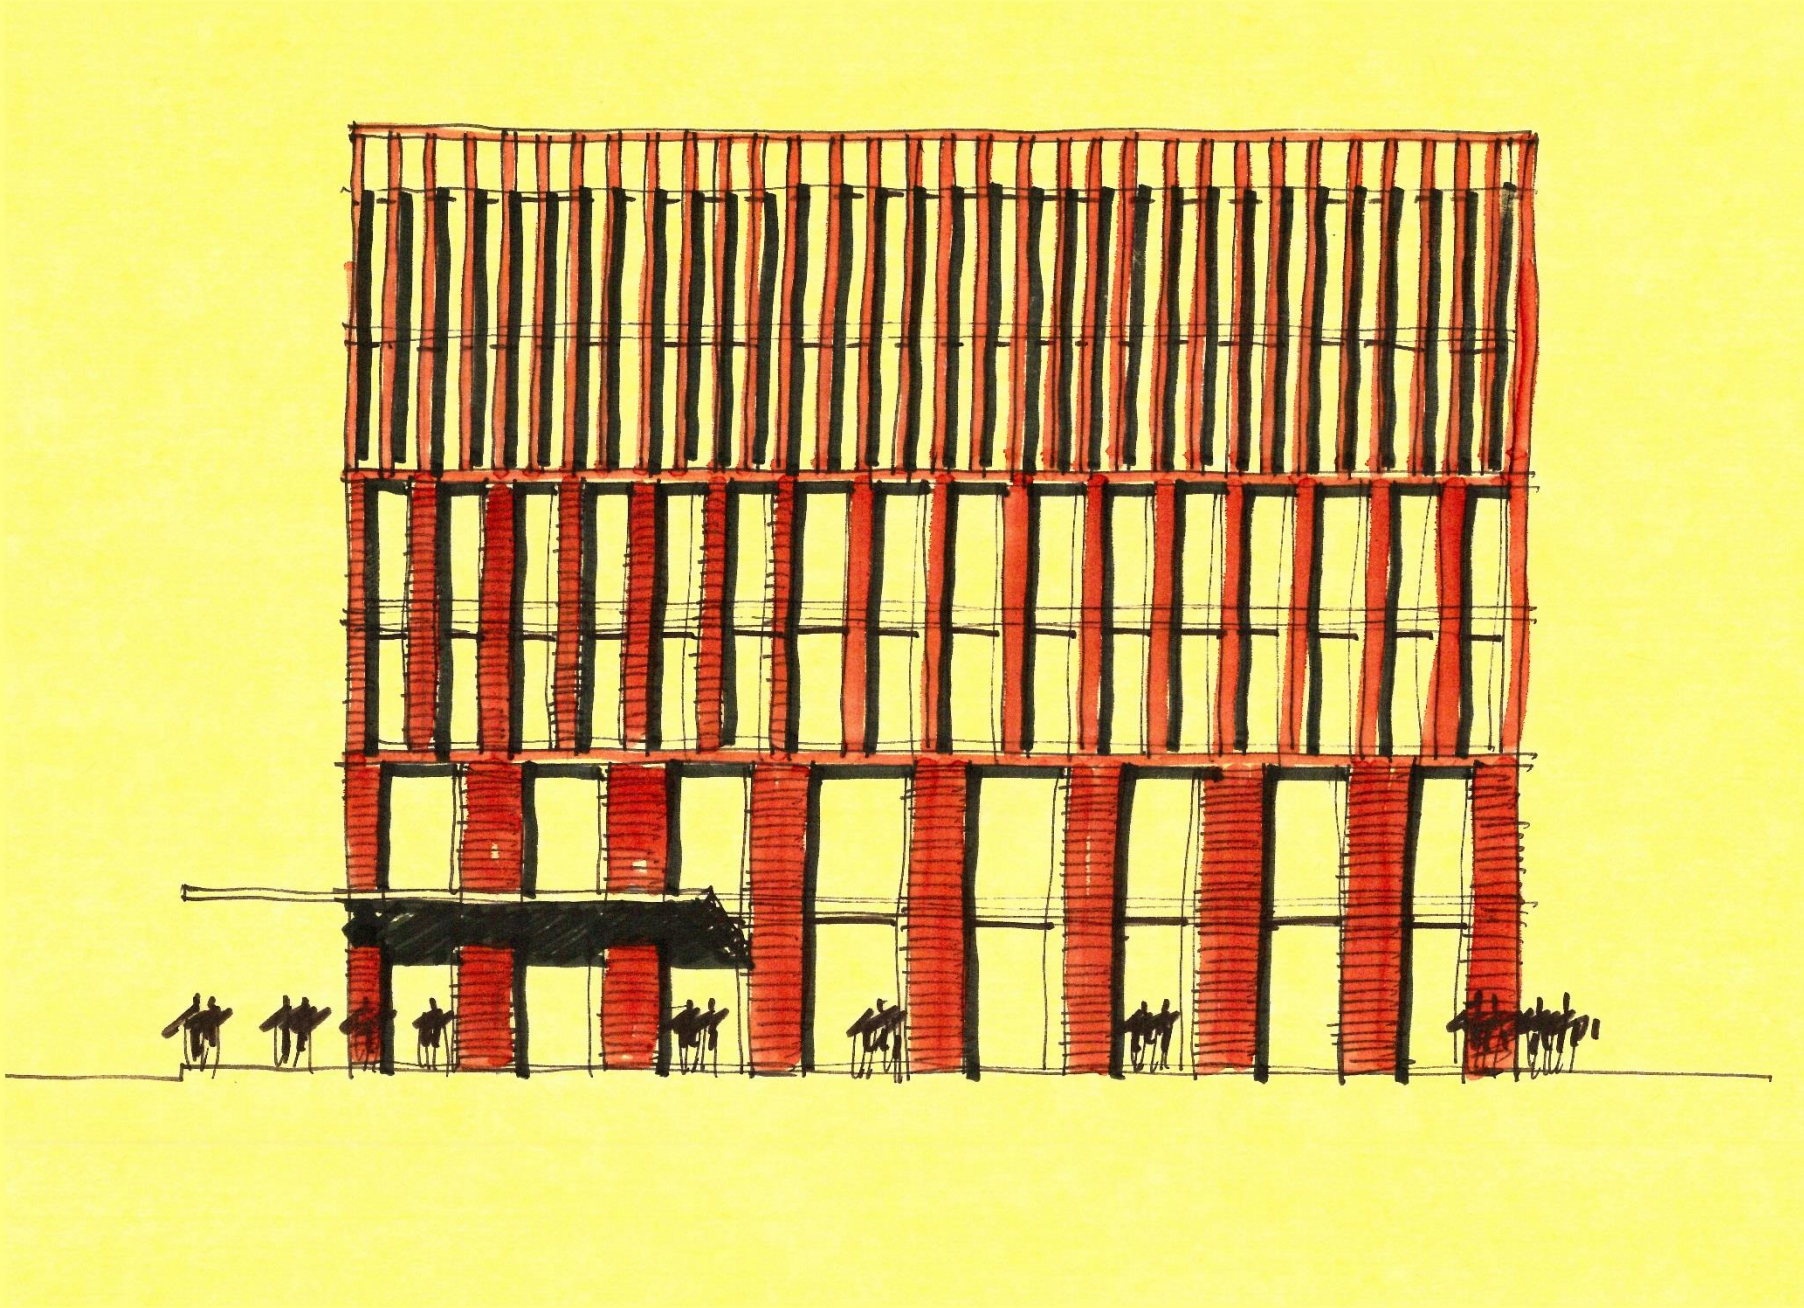





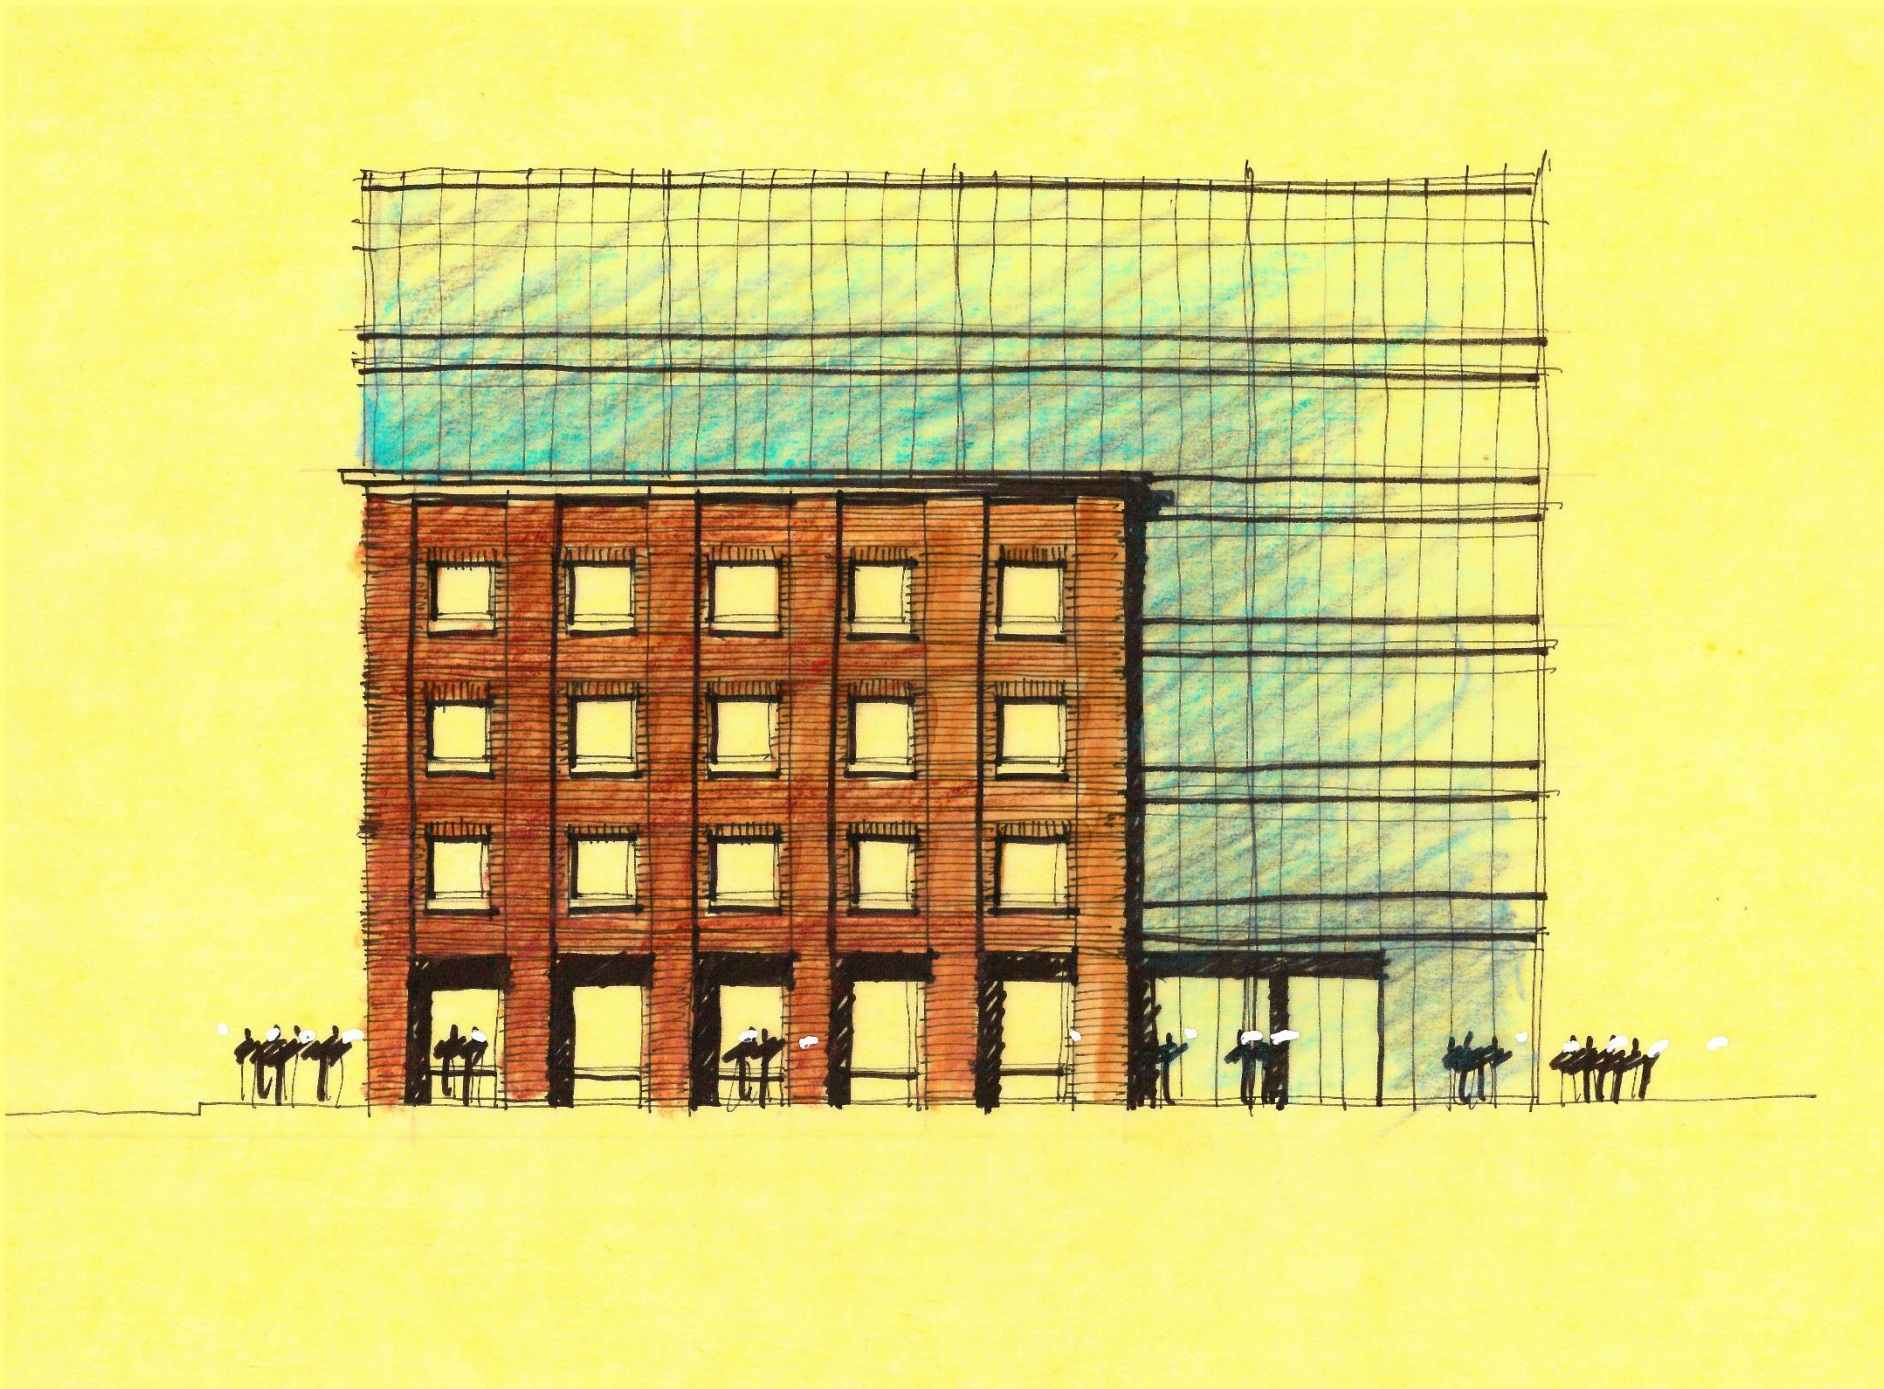


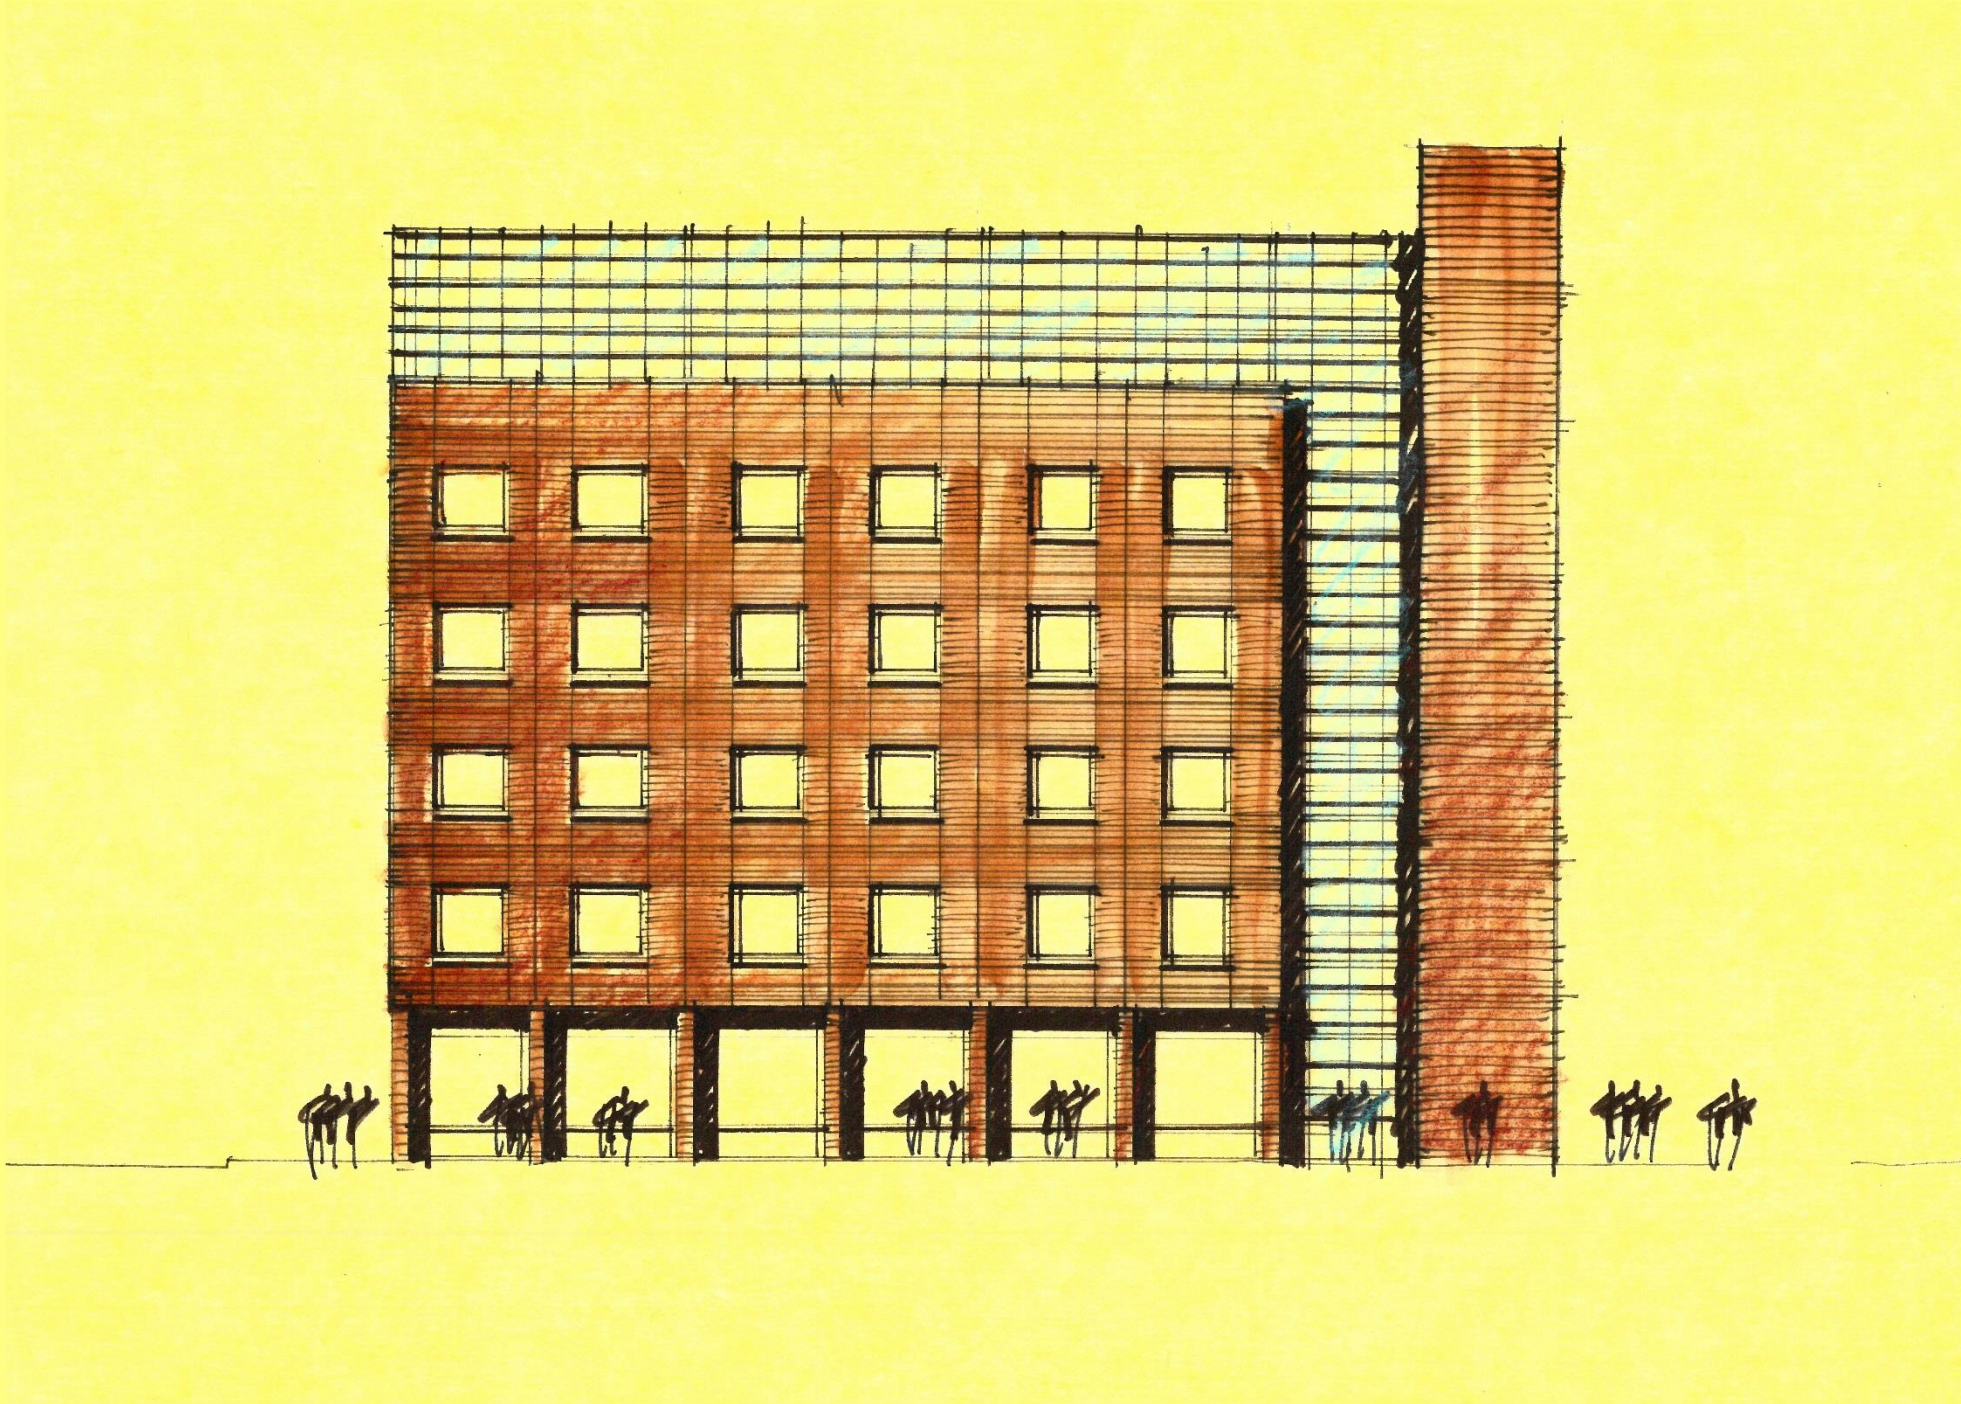

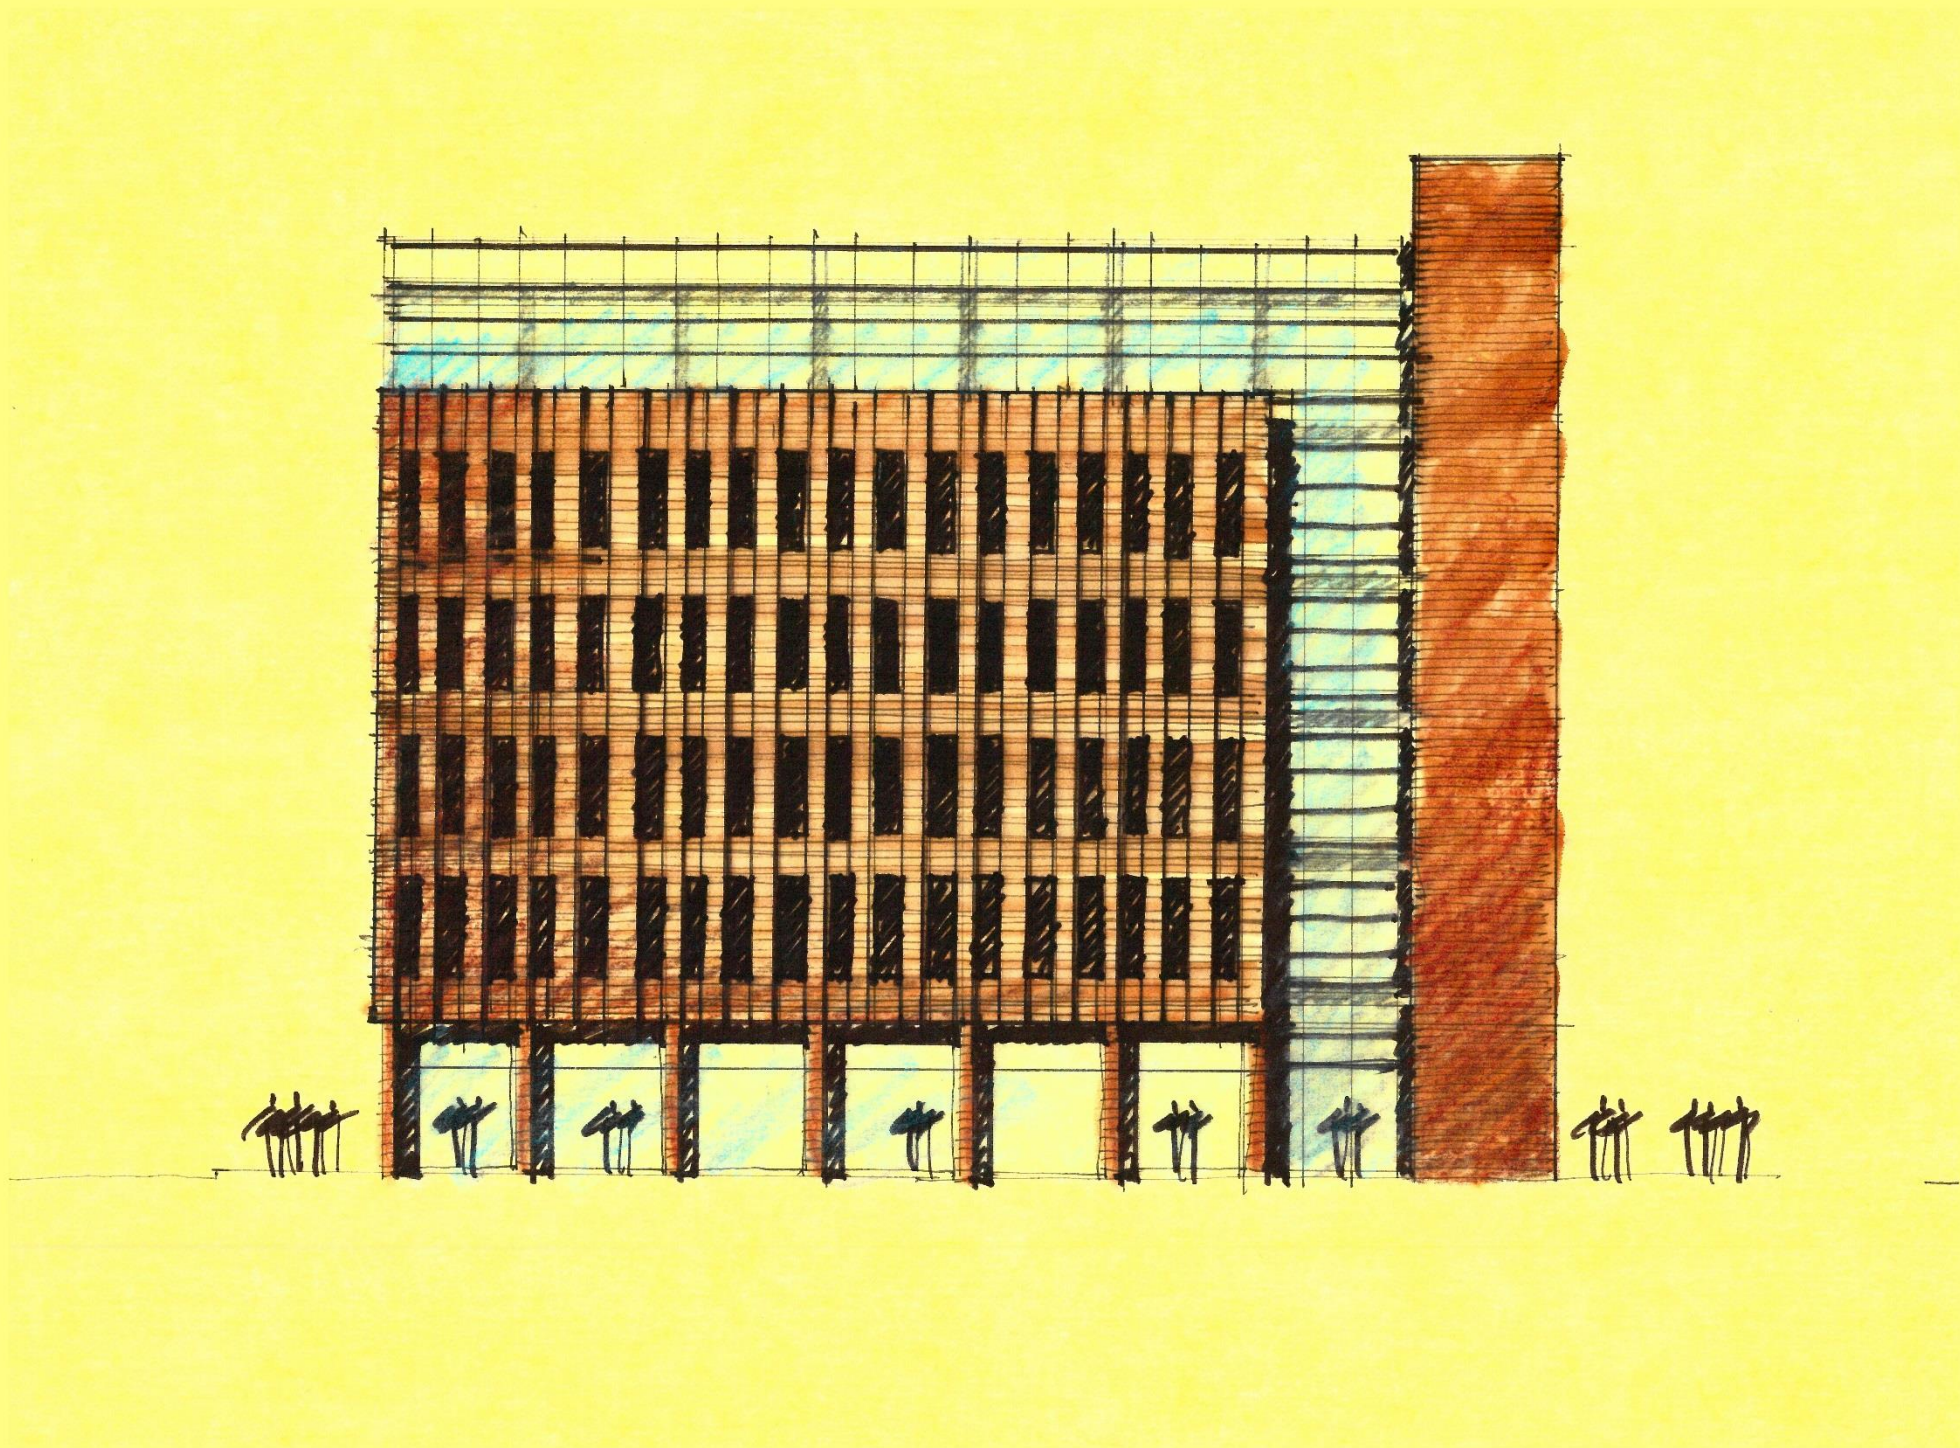

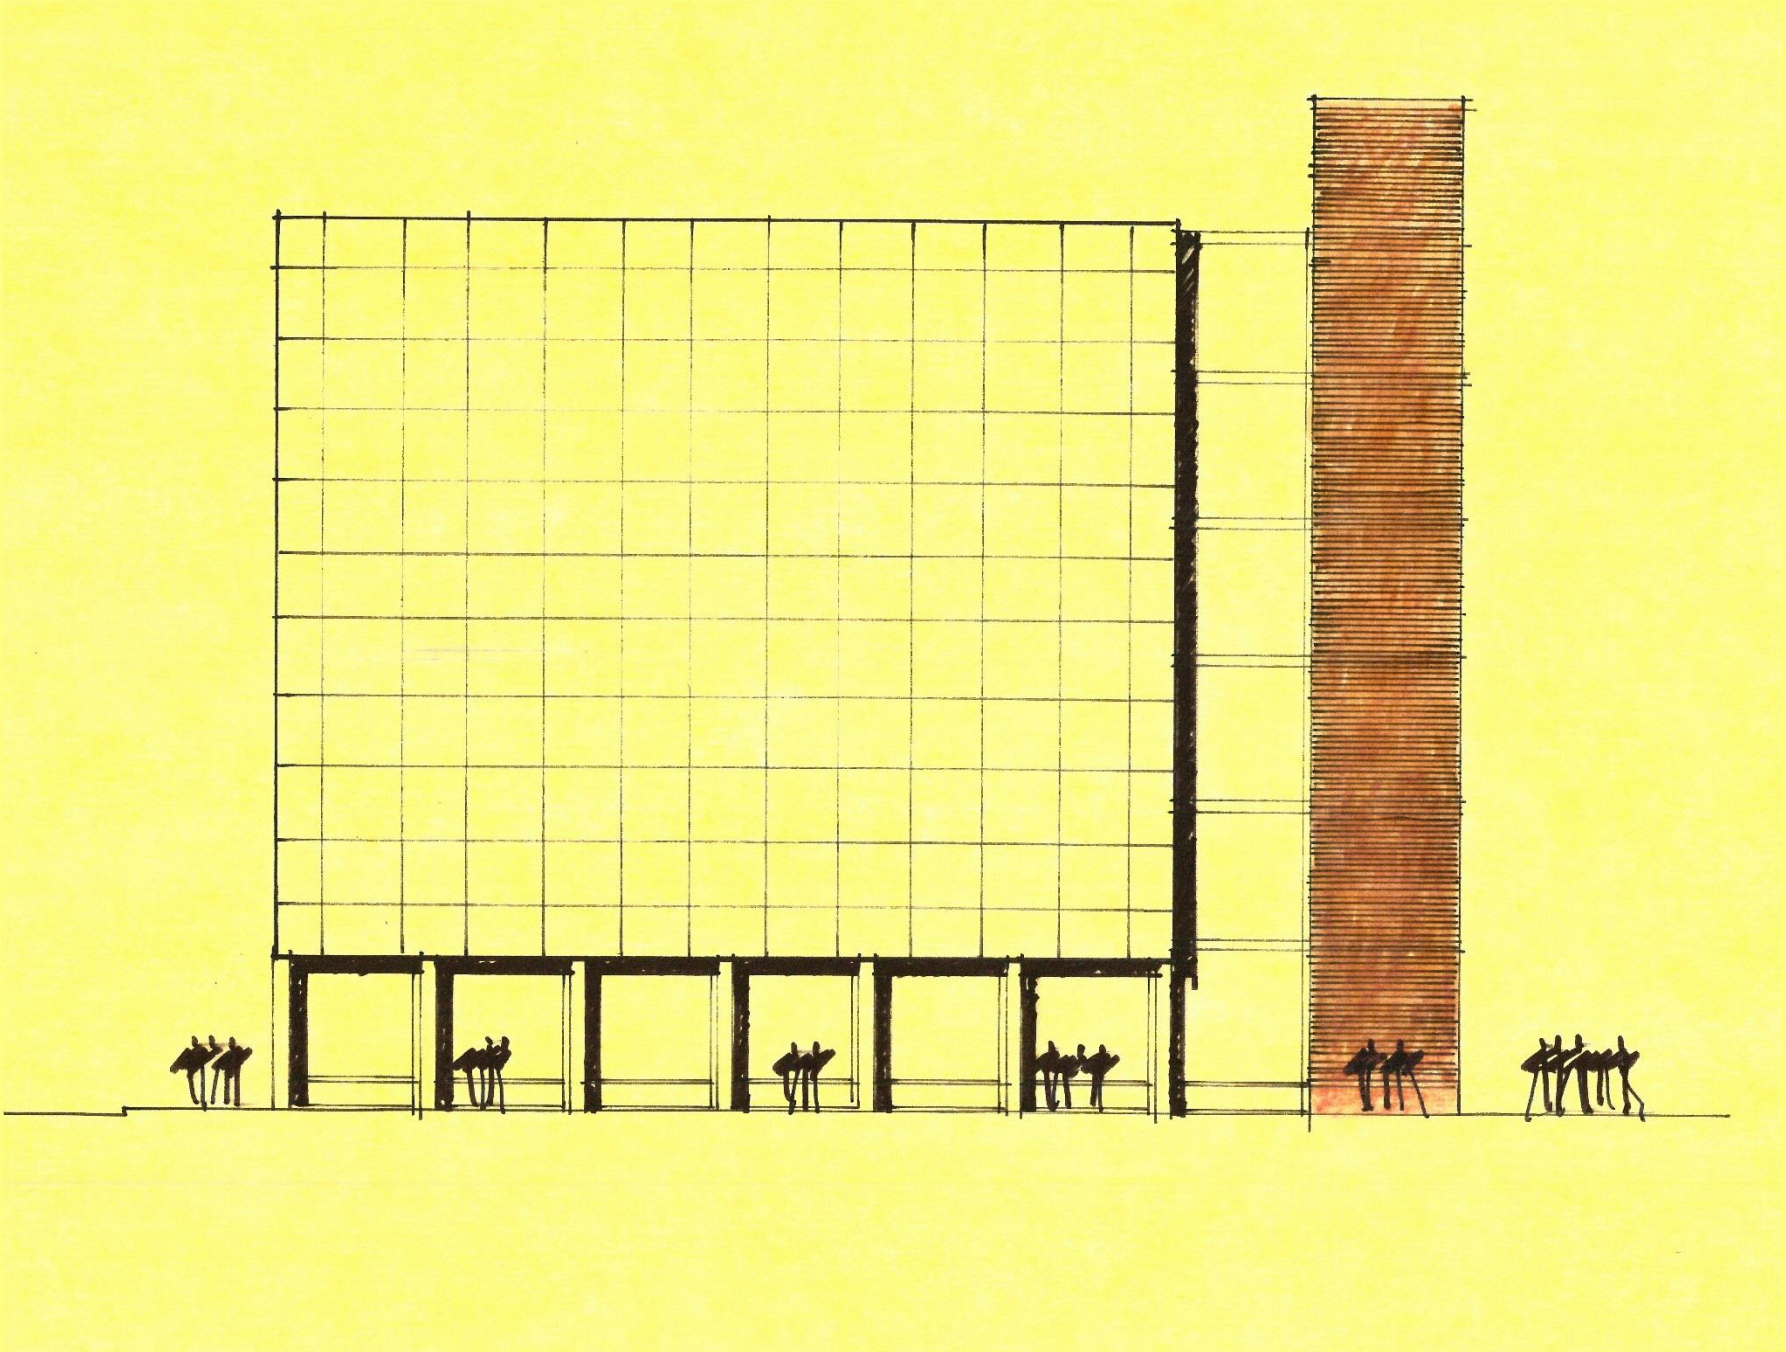

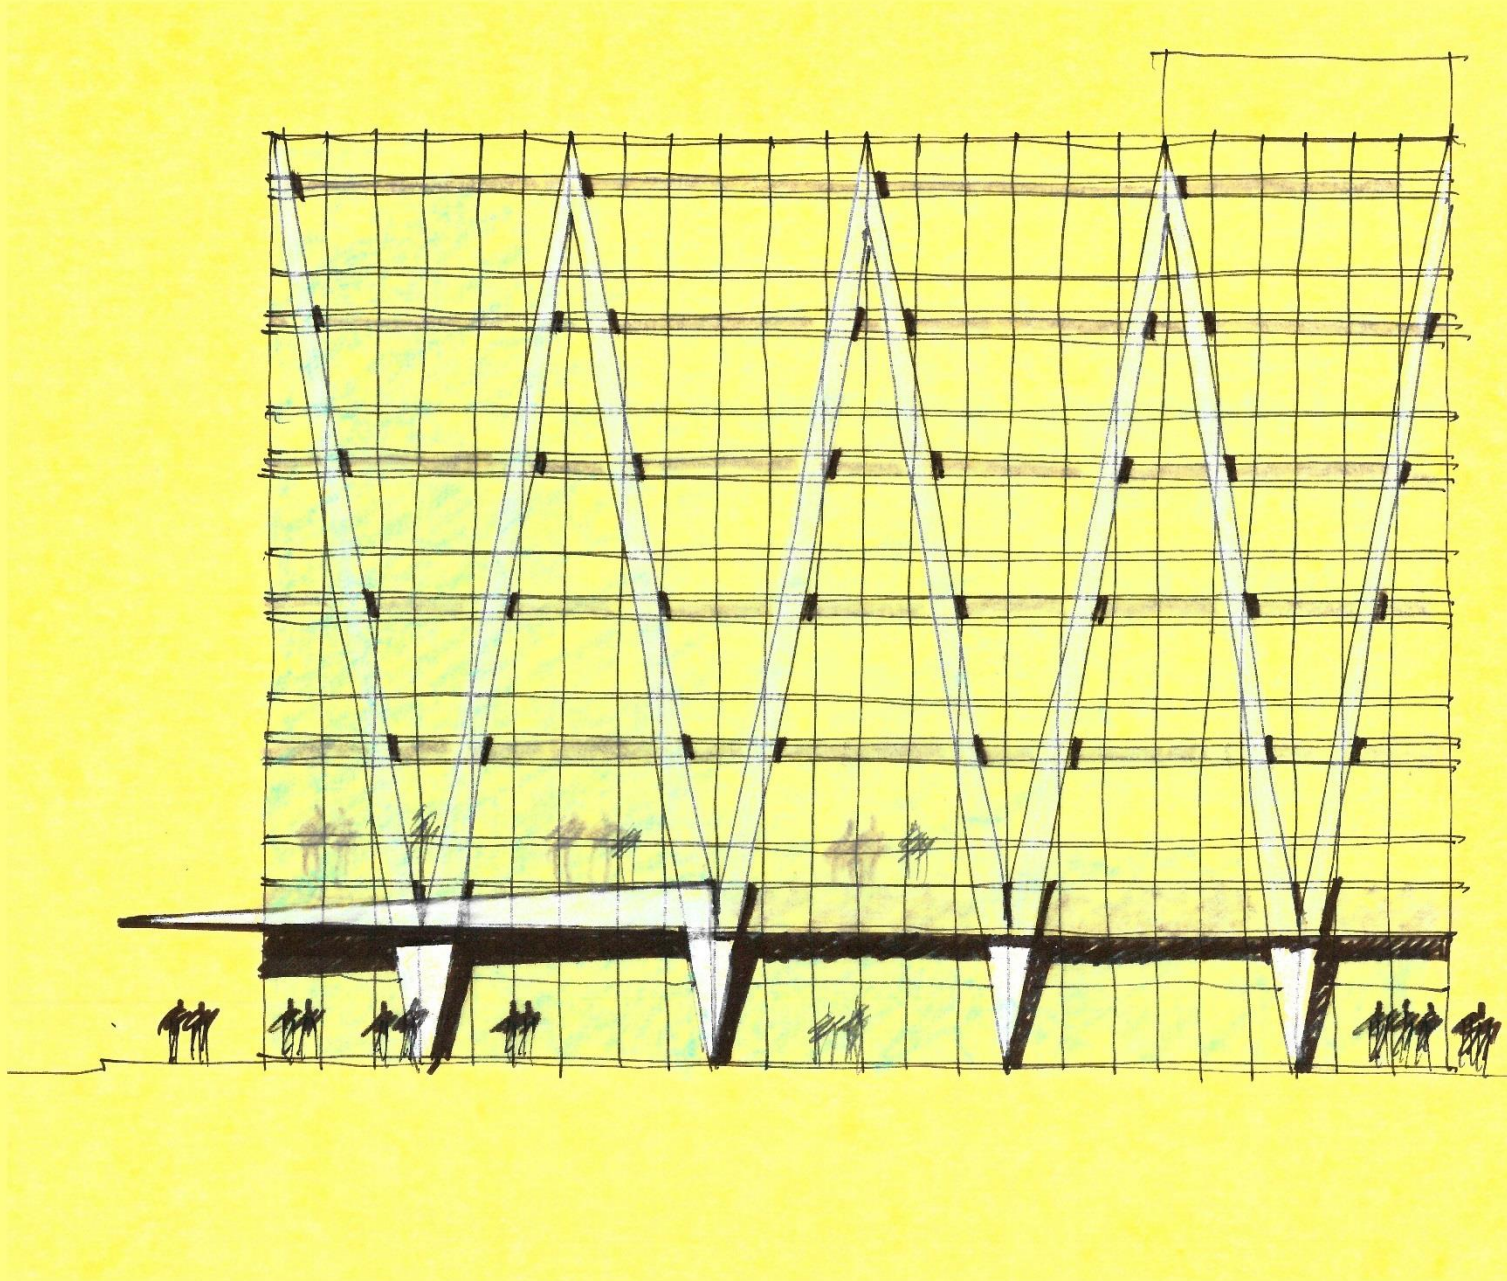

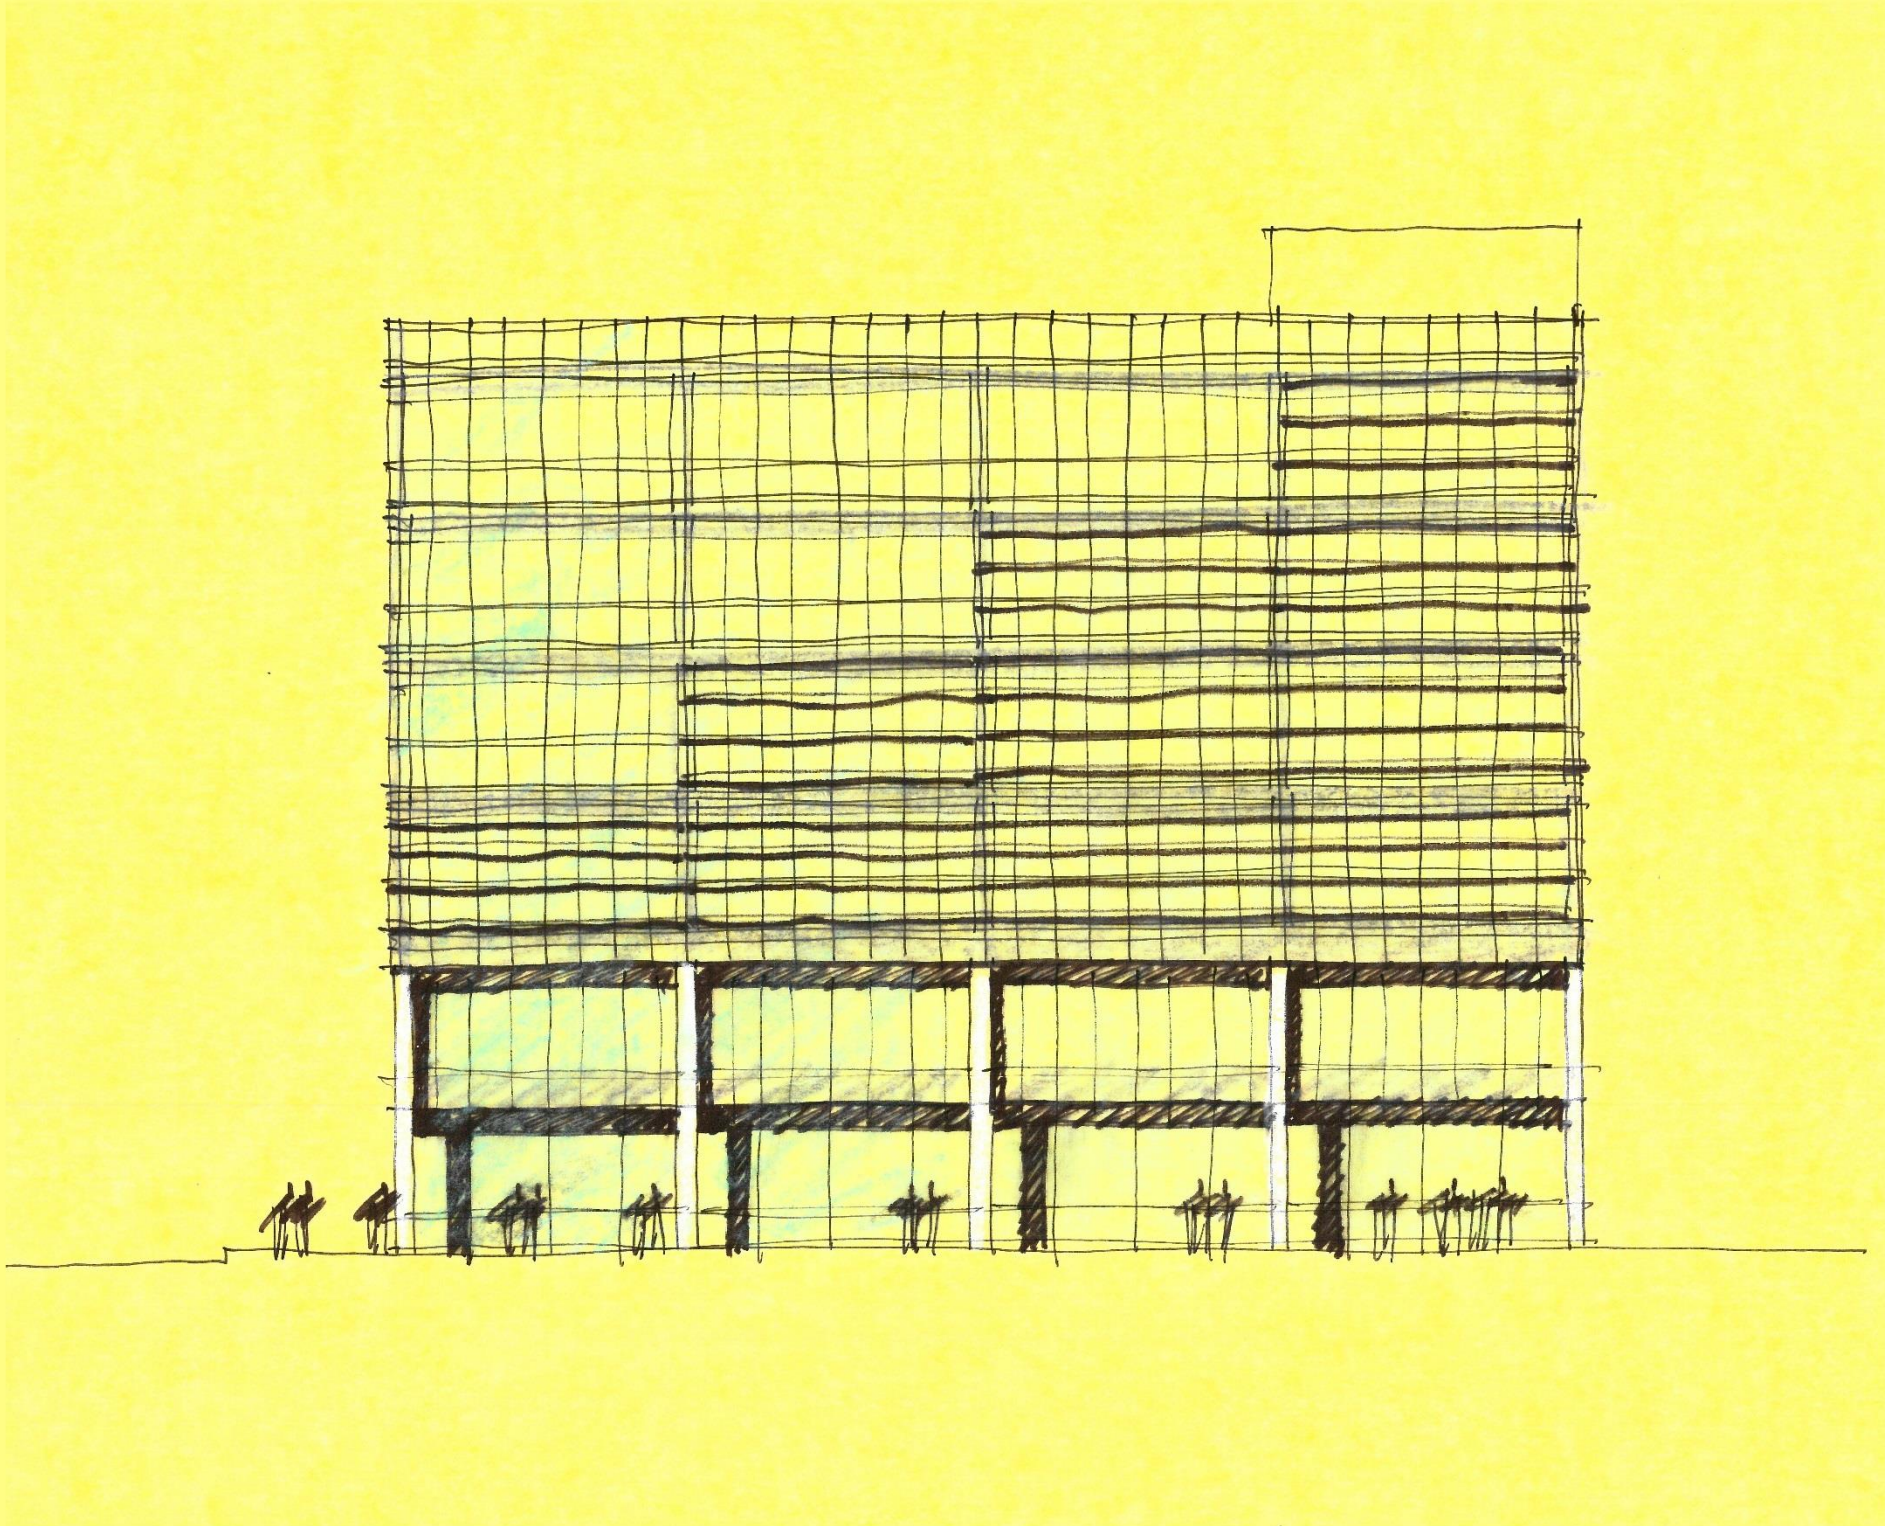

THANK YOU

**PDI** Design Group  
Architecture & Planning