



STAIR #56-ROOF FRAMING PLAN

NOTES:
 EXISTING FRAMING NOT SHOWN FOR CLARITY.
 REFERENCE DEMOLITION PLANS FOR ADDITIONAL INFORMATION.

NOTE:
 HORIZ. HSS8x4 TUBES
 ARE INSET 1" FROM COLUMN
 CENTERS. HORIZ. HSS
 IS TO ALIGN WITH COLUMN
 INSIDE CORNERS.

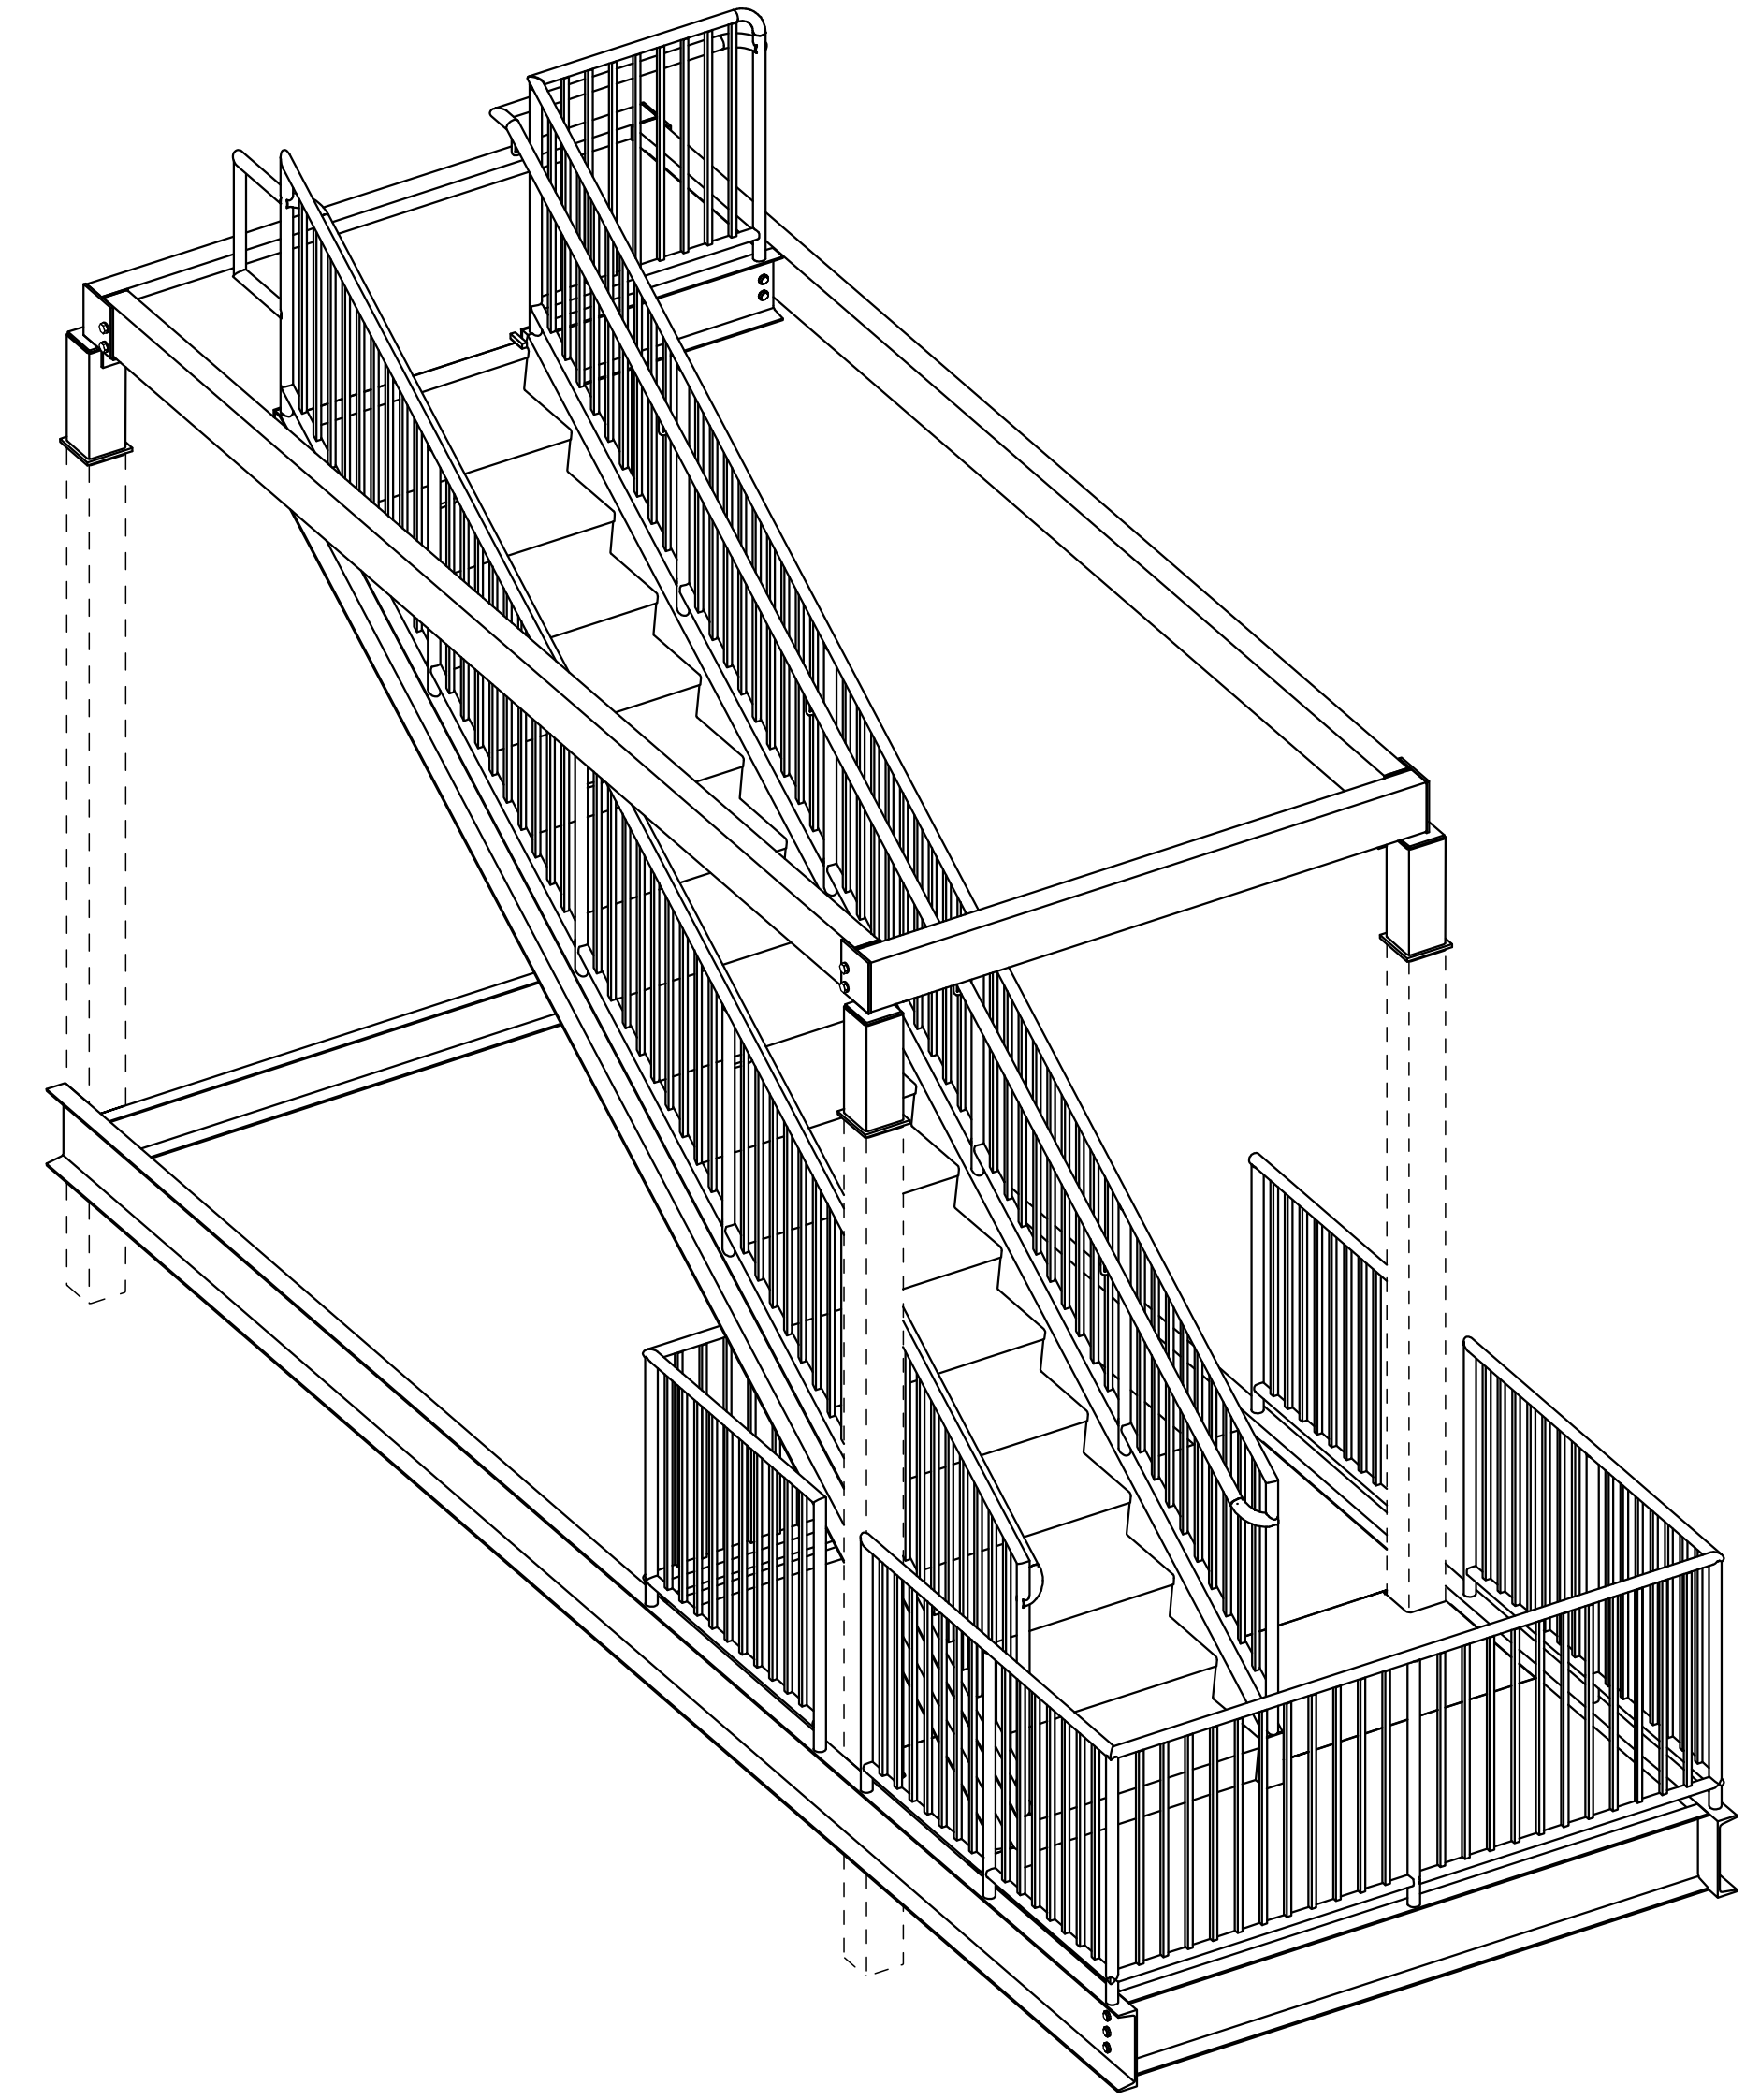

STAIR #56 ISOMETRIC FRAMING VIEW
 FOR ILLUSTRATIVE PURPOSES ONLY

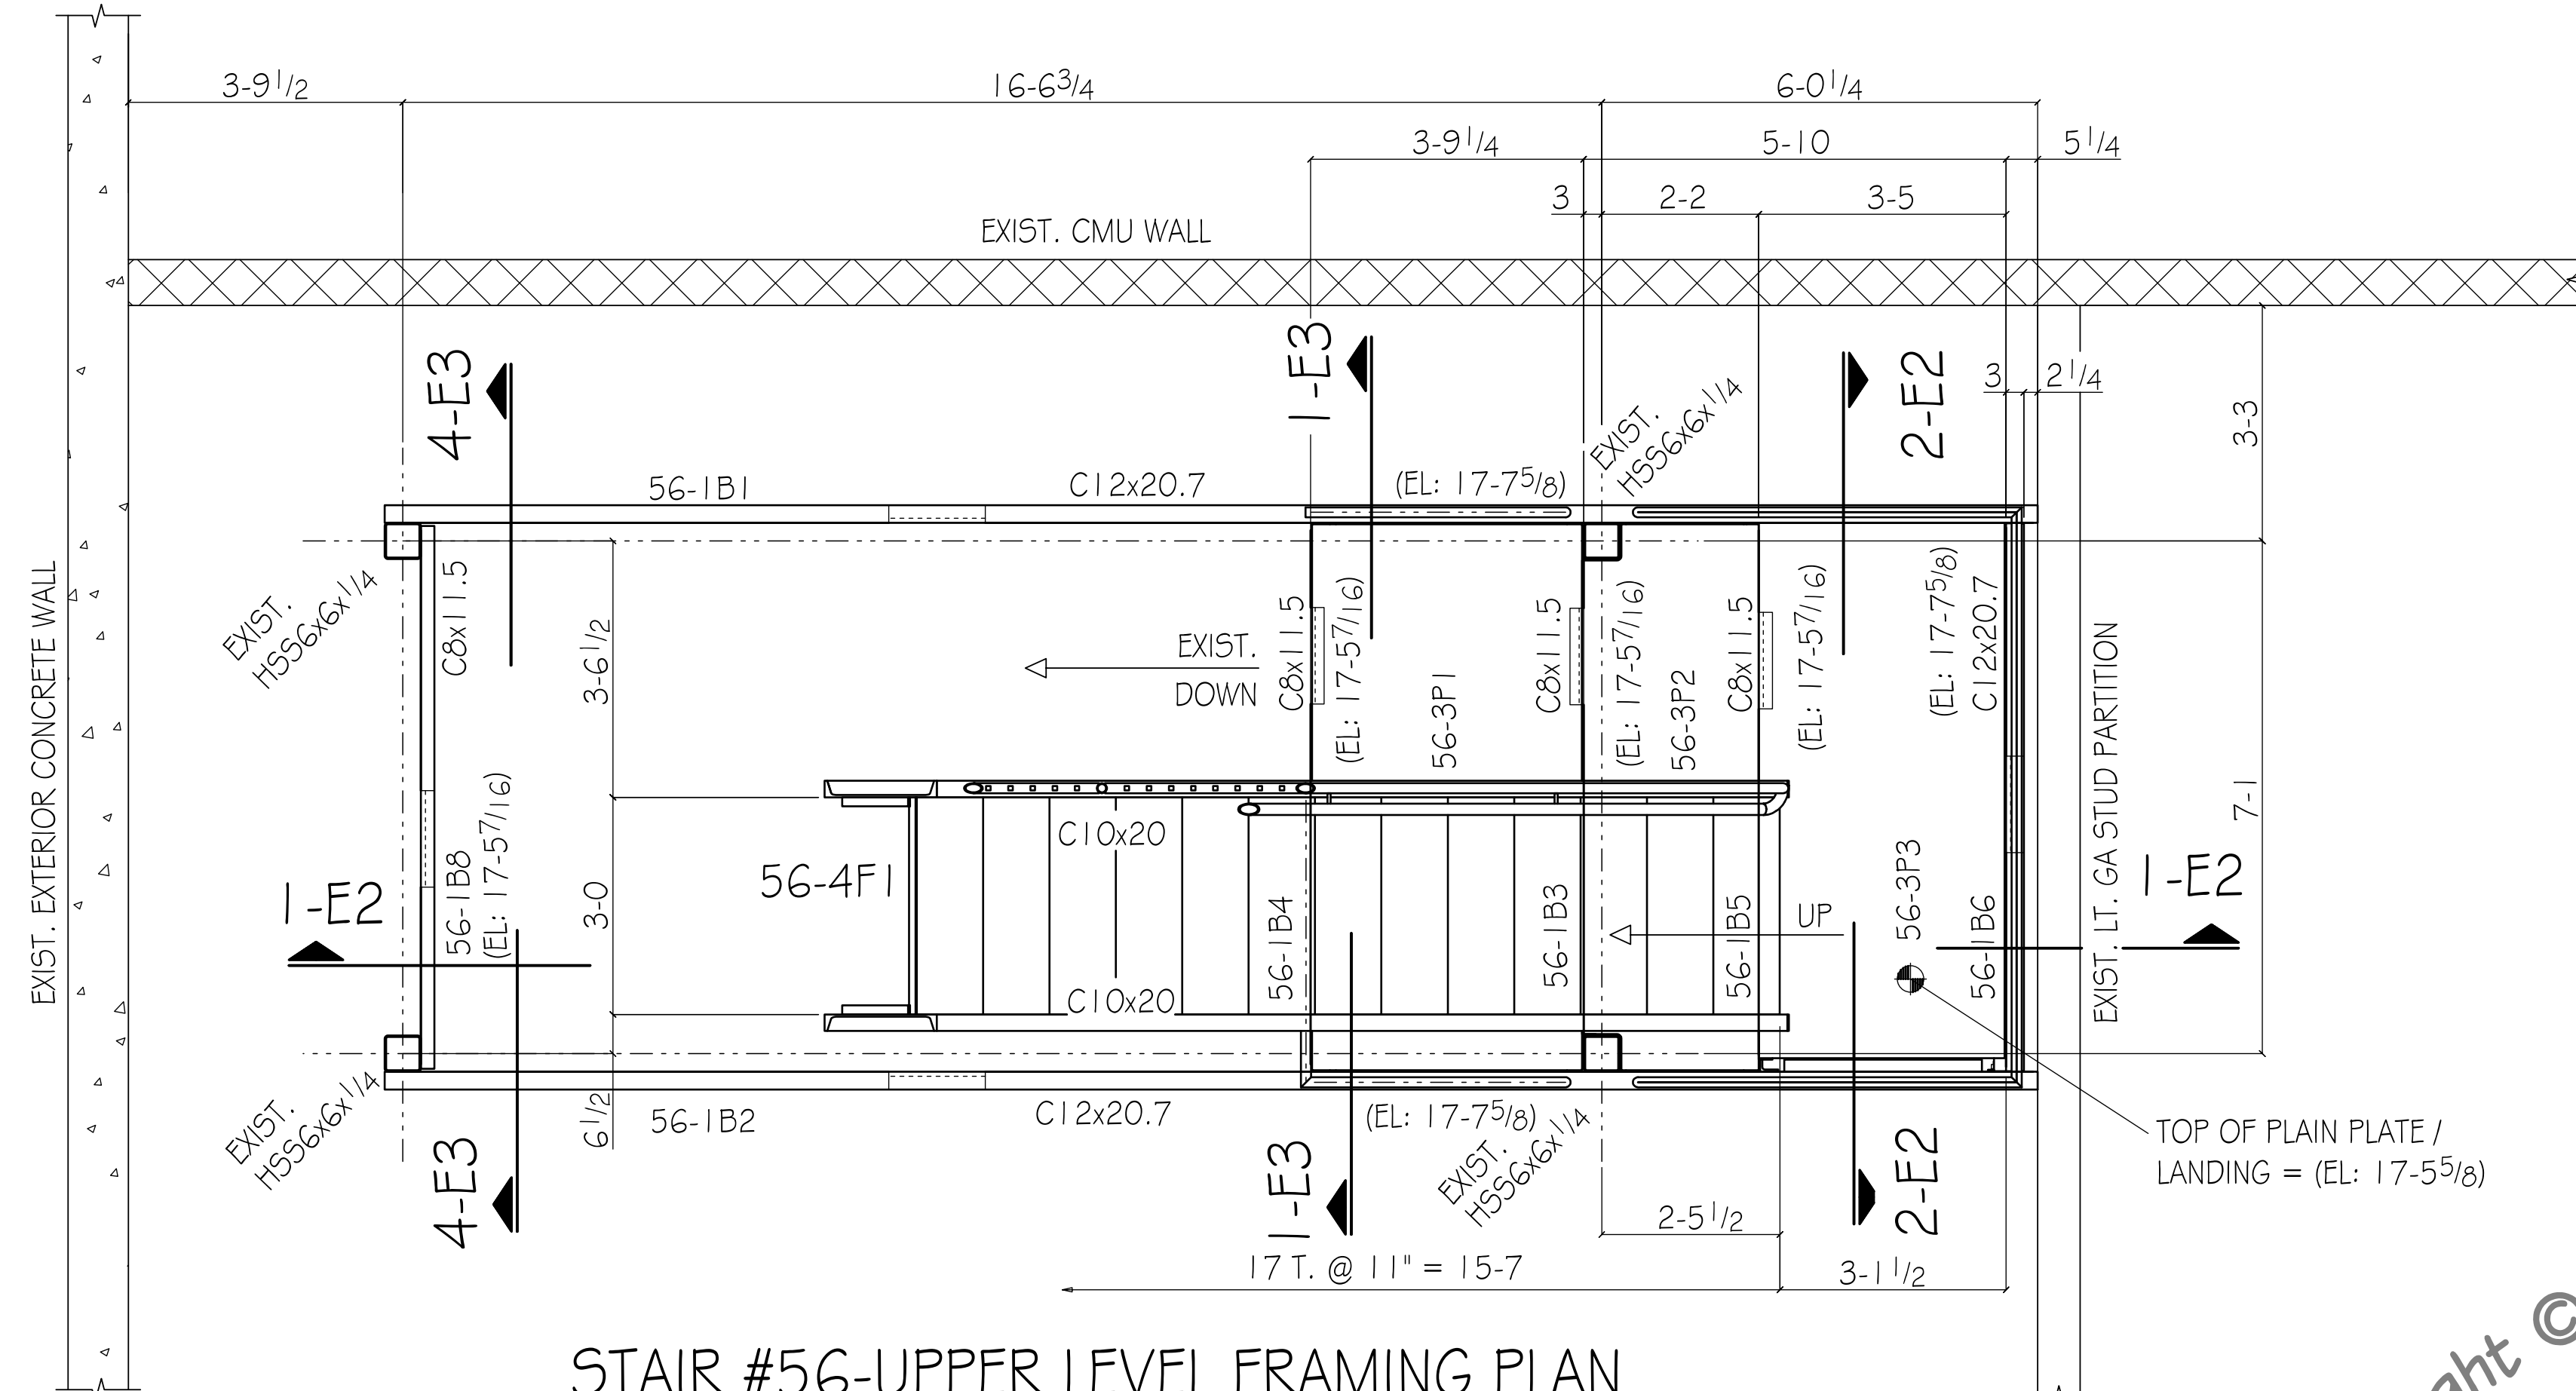

STAIR #56-UPPER LEVEL FRAMING PLAN

NOTES:
 EXISTING FRAMING NOT SHOWN FOR CLARITY.
 REFERENCE DEMOLITION PLANS FOR ADDITIONAL INFORMATION.

Copyright © 2021 Mid-Atlantic Structural Detailing, Inc. - All Rights Reserved.

Not for Distribution

11-27-2020 PER APPROVER COMMENTS
 11-20-2020 RELEASED FOR FABRICATION