


W A N D O O B E D H E A D

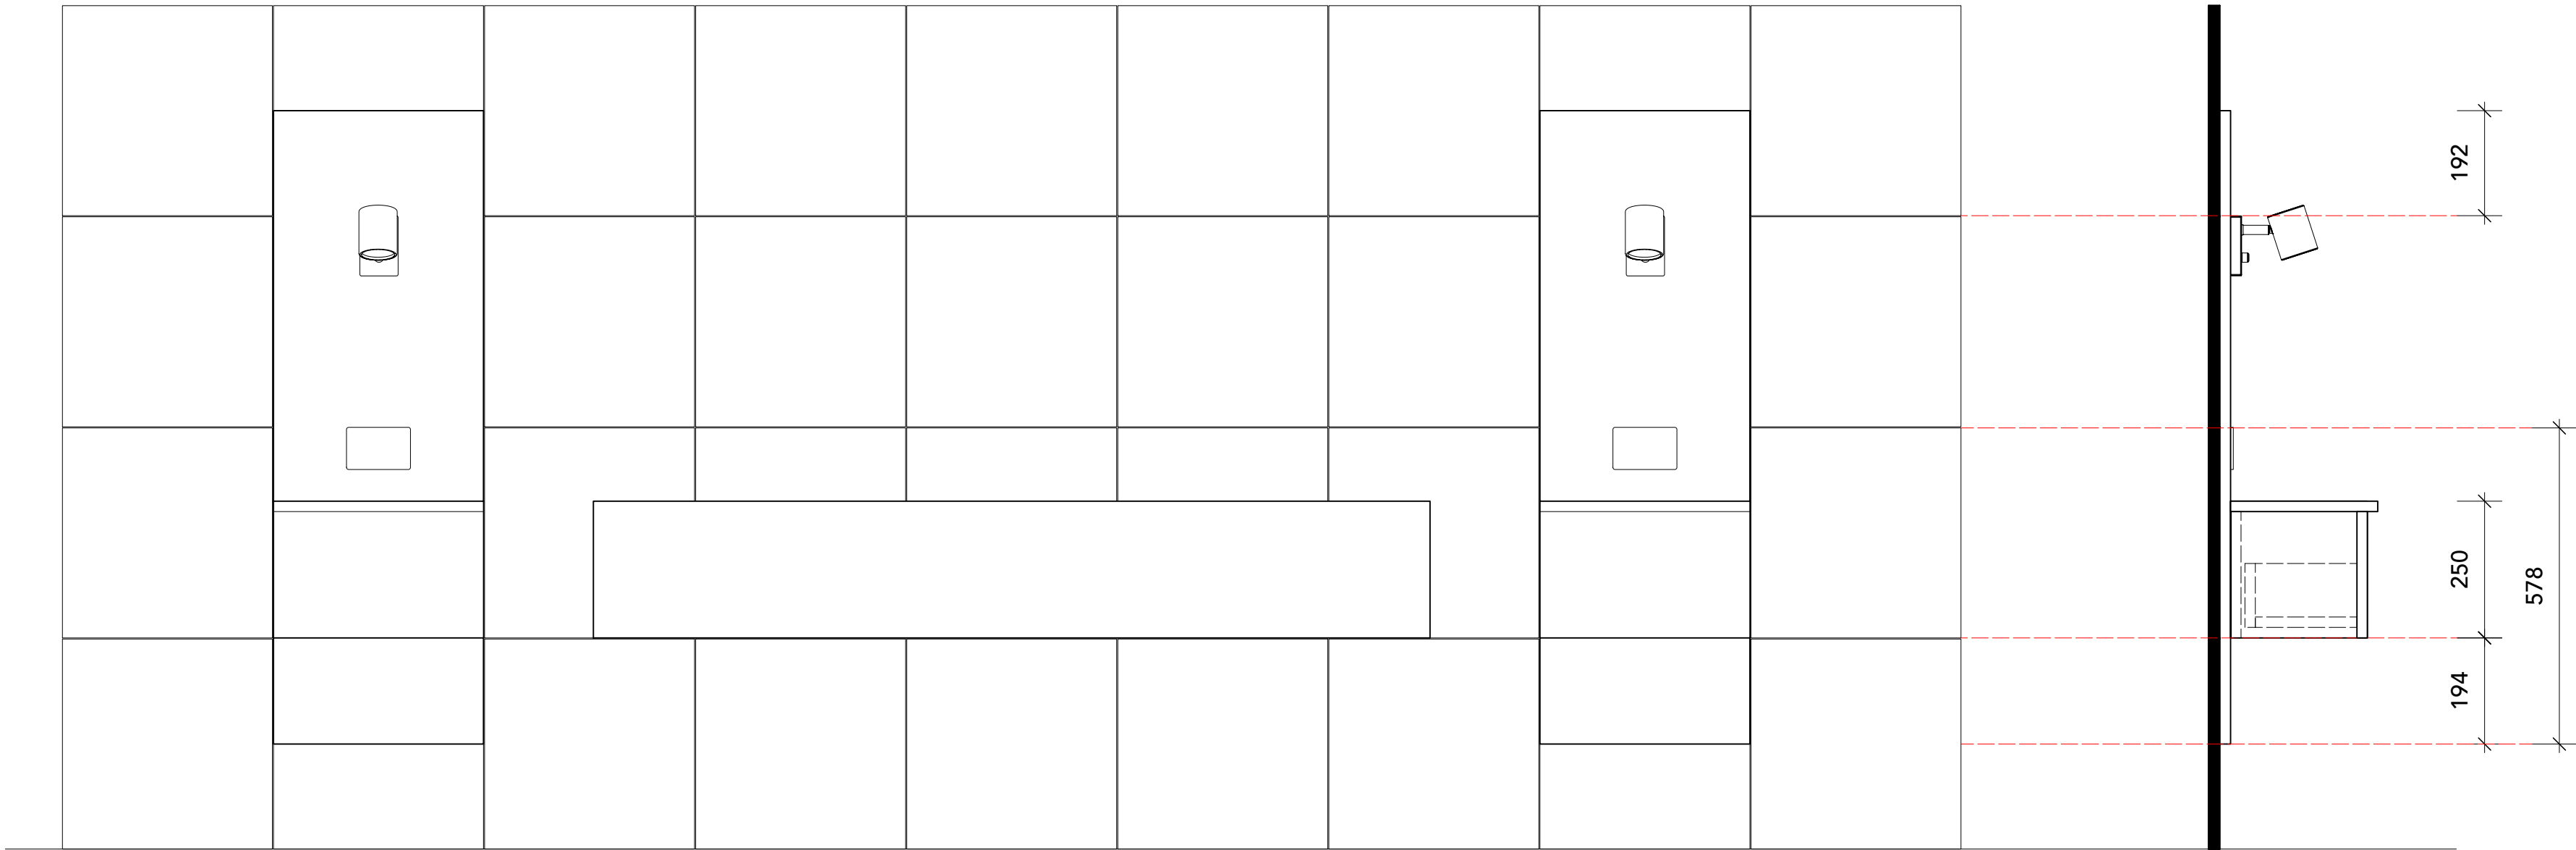


5 Elevation
Scale: 1:10

6 Side Elevation
Scale: 1:10




4 Plan
Scale: 1:10

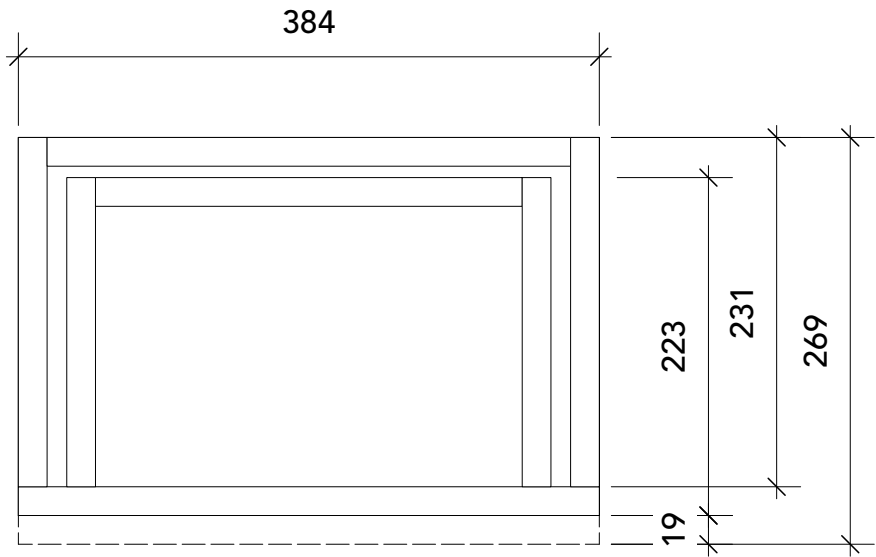

1 Drawer Plan detail
Scale: 1:5

A	22/02/2020	Issue for Costing
No.	Date	Issue Notes
Project Title		
House Furniture		
Project Address		
28 Wandoo Street		
Scale		
As noted		
Sheet Title		
Bed head and side table		
Sheet No.		
A11		
Project Start Date		
6/1/21		

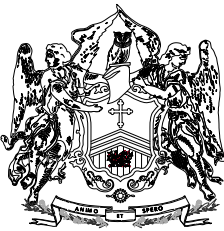

STANLEY GETHIN
design studio
M: 0433342746
E: jake@stanleygethin.com.au
W: www.stanleygethin.com.au