


1st Floor - Existing Healthcare Occupancy Type II (222)						
Compartment Id	Occupant Load	Building Sq. Ft.	Approved Automatic Sprinkler System	Use of Compartment Factor	Distance to Exit	Distance to Smoke
1.1	49	4,926	Sprinklered	Business	77'	100'
1.2	70	7,026	Sprinklered	Business	109'	126'
1.3	47	4,683	Sprinklered	Business	86'	87'
1.4	28	6,627	Sprinklered	Inpatient Treatment	92'	129'
1.5	41	9,754	Sprinklered	Inpatient Treatment	108'	48'
Total	235	33,016				


Suite ID	Suite Sq. Ft.	Suite Description and Use of Space	Exits Required to Exit Access Doors	Distance to Exit Access	Occupant Load
S1	1,972	Non-Patient Care	1	62'	20
S2	327	Non-Patient Care	1	20'	3
S3	2,946	Patient Care Non-Sleeping	2	46'	12
S4	4,446	Non-Patient Care	2	70'	44
S5	2,705	Patient Care Non-Sleeping	2	85'	11

LIFE SAFETY LEGEND	
Smoke Partition	PARTITION
Smoke Barrier	SMOKE
Fire Barrier Used as Smoke Barrier	1HR SMOKE
Fire Barrier Used as Smoke Barrier	2HR SMOKE
Fire Barrier 1 Hr Rated	1HR FIRE
Fire Barrier 2 Hr Rated	2HR FIRE
Exit Stairwell	
Exit Passageway	
Exit Access Corridor	
Suite	
Under Construction	
Hazardous Area	
Unoccupied Area	
Exterior Exit	EXIT
Trash/Linen Chute	
60 Day Work Order Item	W.O.
Distance to Exit	EXIT
Distance to Smoke	SMOKE

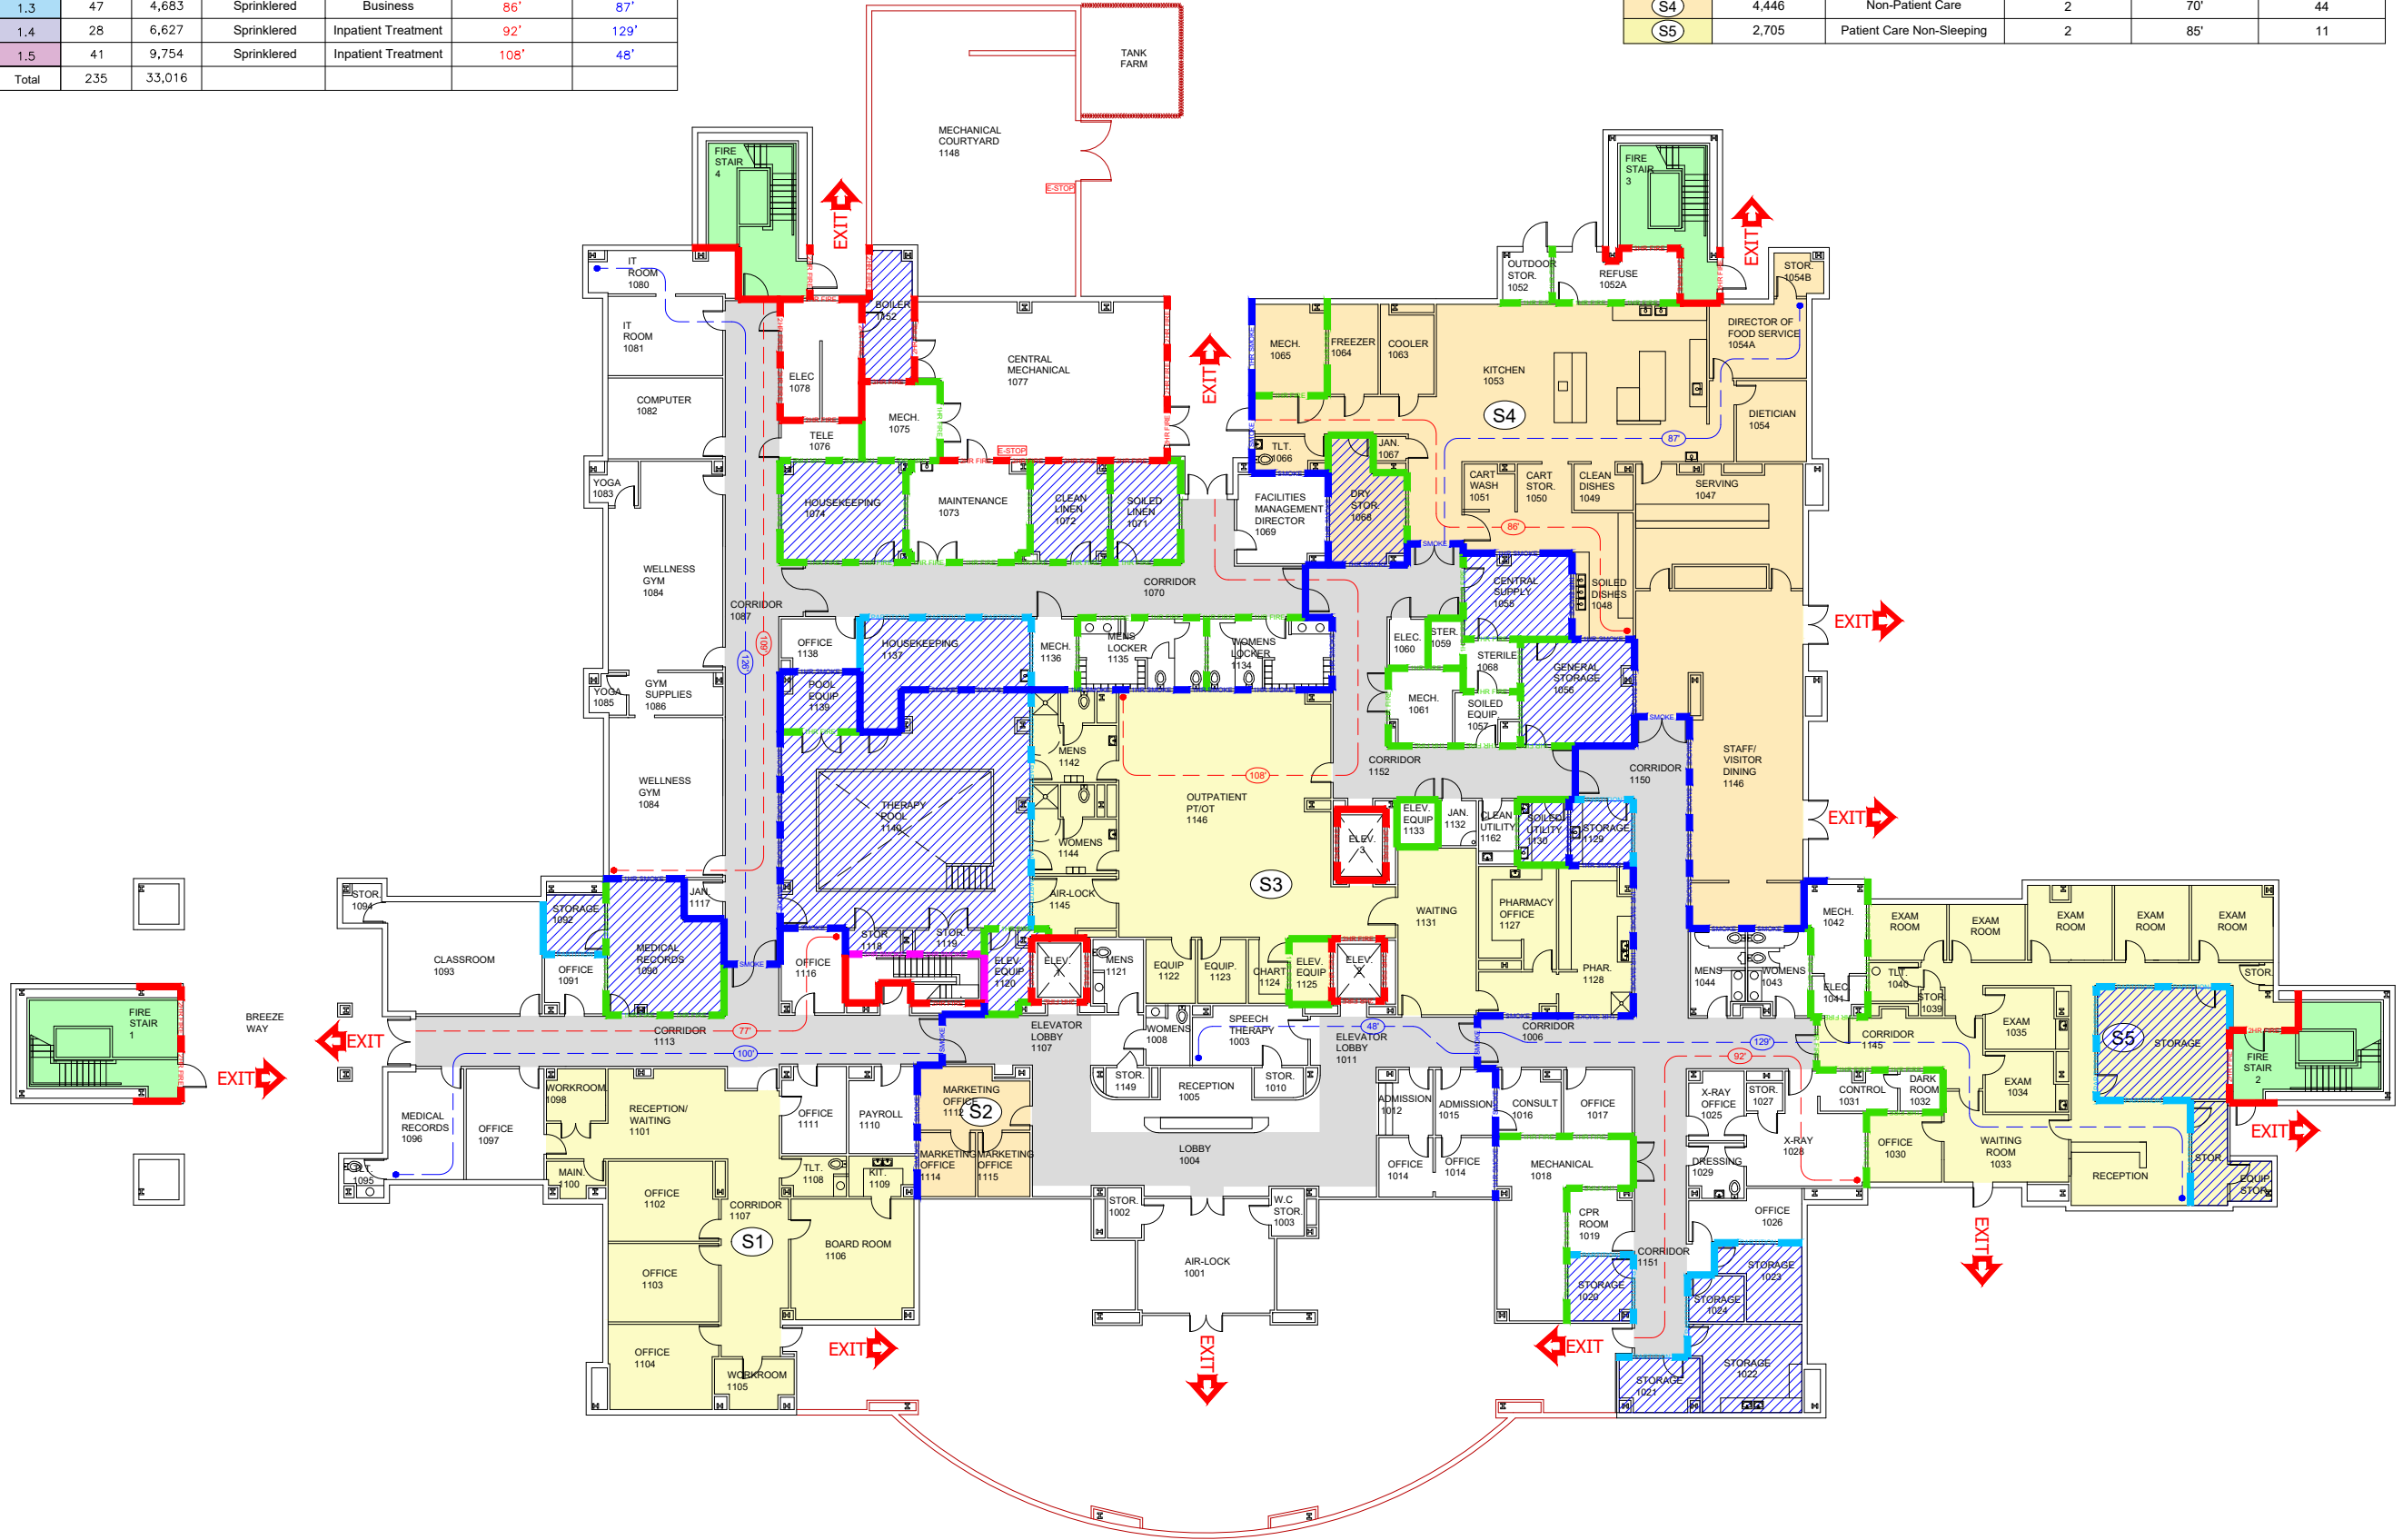

**YOUR HOSPITAL LOGO HERE**

Smoke Compartment

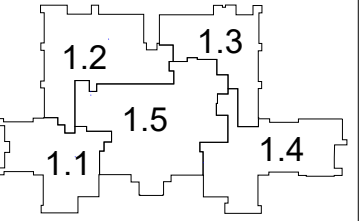

Floor:	File Name:
1st	
Drawn By:	Date:
JDS	5/14/2024

**LS1.2**

1 1st Floor Life Safety  
Scale: 1: 321

