


LIFE SAFETY LEGEND	
Smoke Partition	PARTITION
Smoke Barrier	SMOKE
Fire Barrier Used as Smoke Barrier	1HR SMOKE
Fire Barrier Used as Smoke Barrier	2HR SMOKE
Fire Barrier 1 Hr Rated	1HR FIRE
Fire Barrier 2 Hr Rated	2HR FIRE
Exit Stairwell	
Exit Passageway	
Exit Access Corridor	
Suite	
Under Construction	
Hazardous Area	
Unoccupied Area	
Exterior Exit	EXIT
Trash/Linen Chute	
60 Day Work Order Item	W.O.
Distance to Exit	
Distance to Smoke	


**YOUR  
 HOSPITAL  
 LOGO  
 HERE**

**Smoke Compartment**

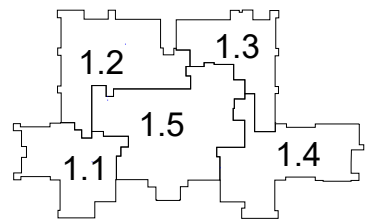


Floor:	File Name:
1st	
Drawn By:	Date:
JDS	5/14/2024

**LS1.4**

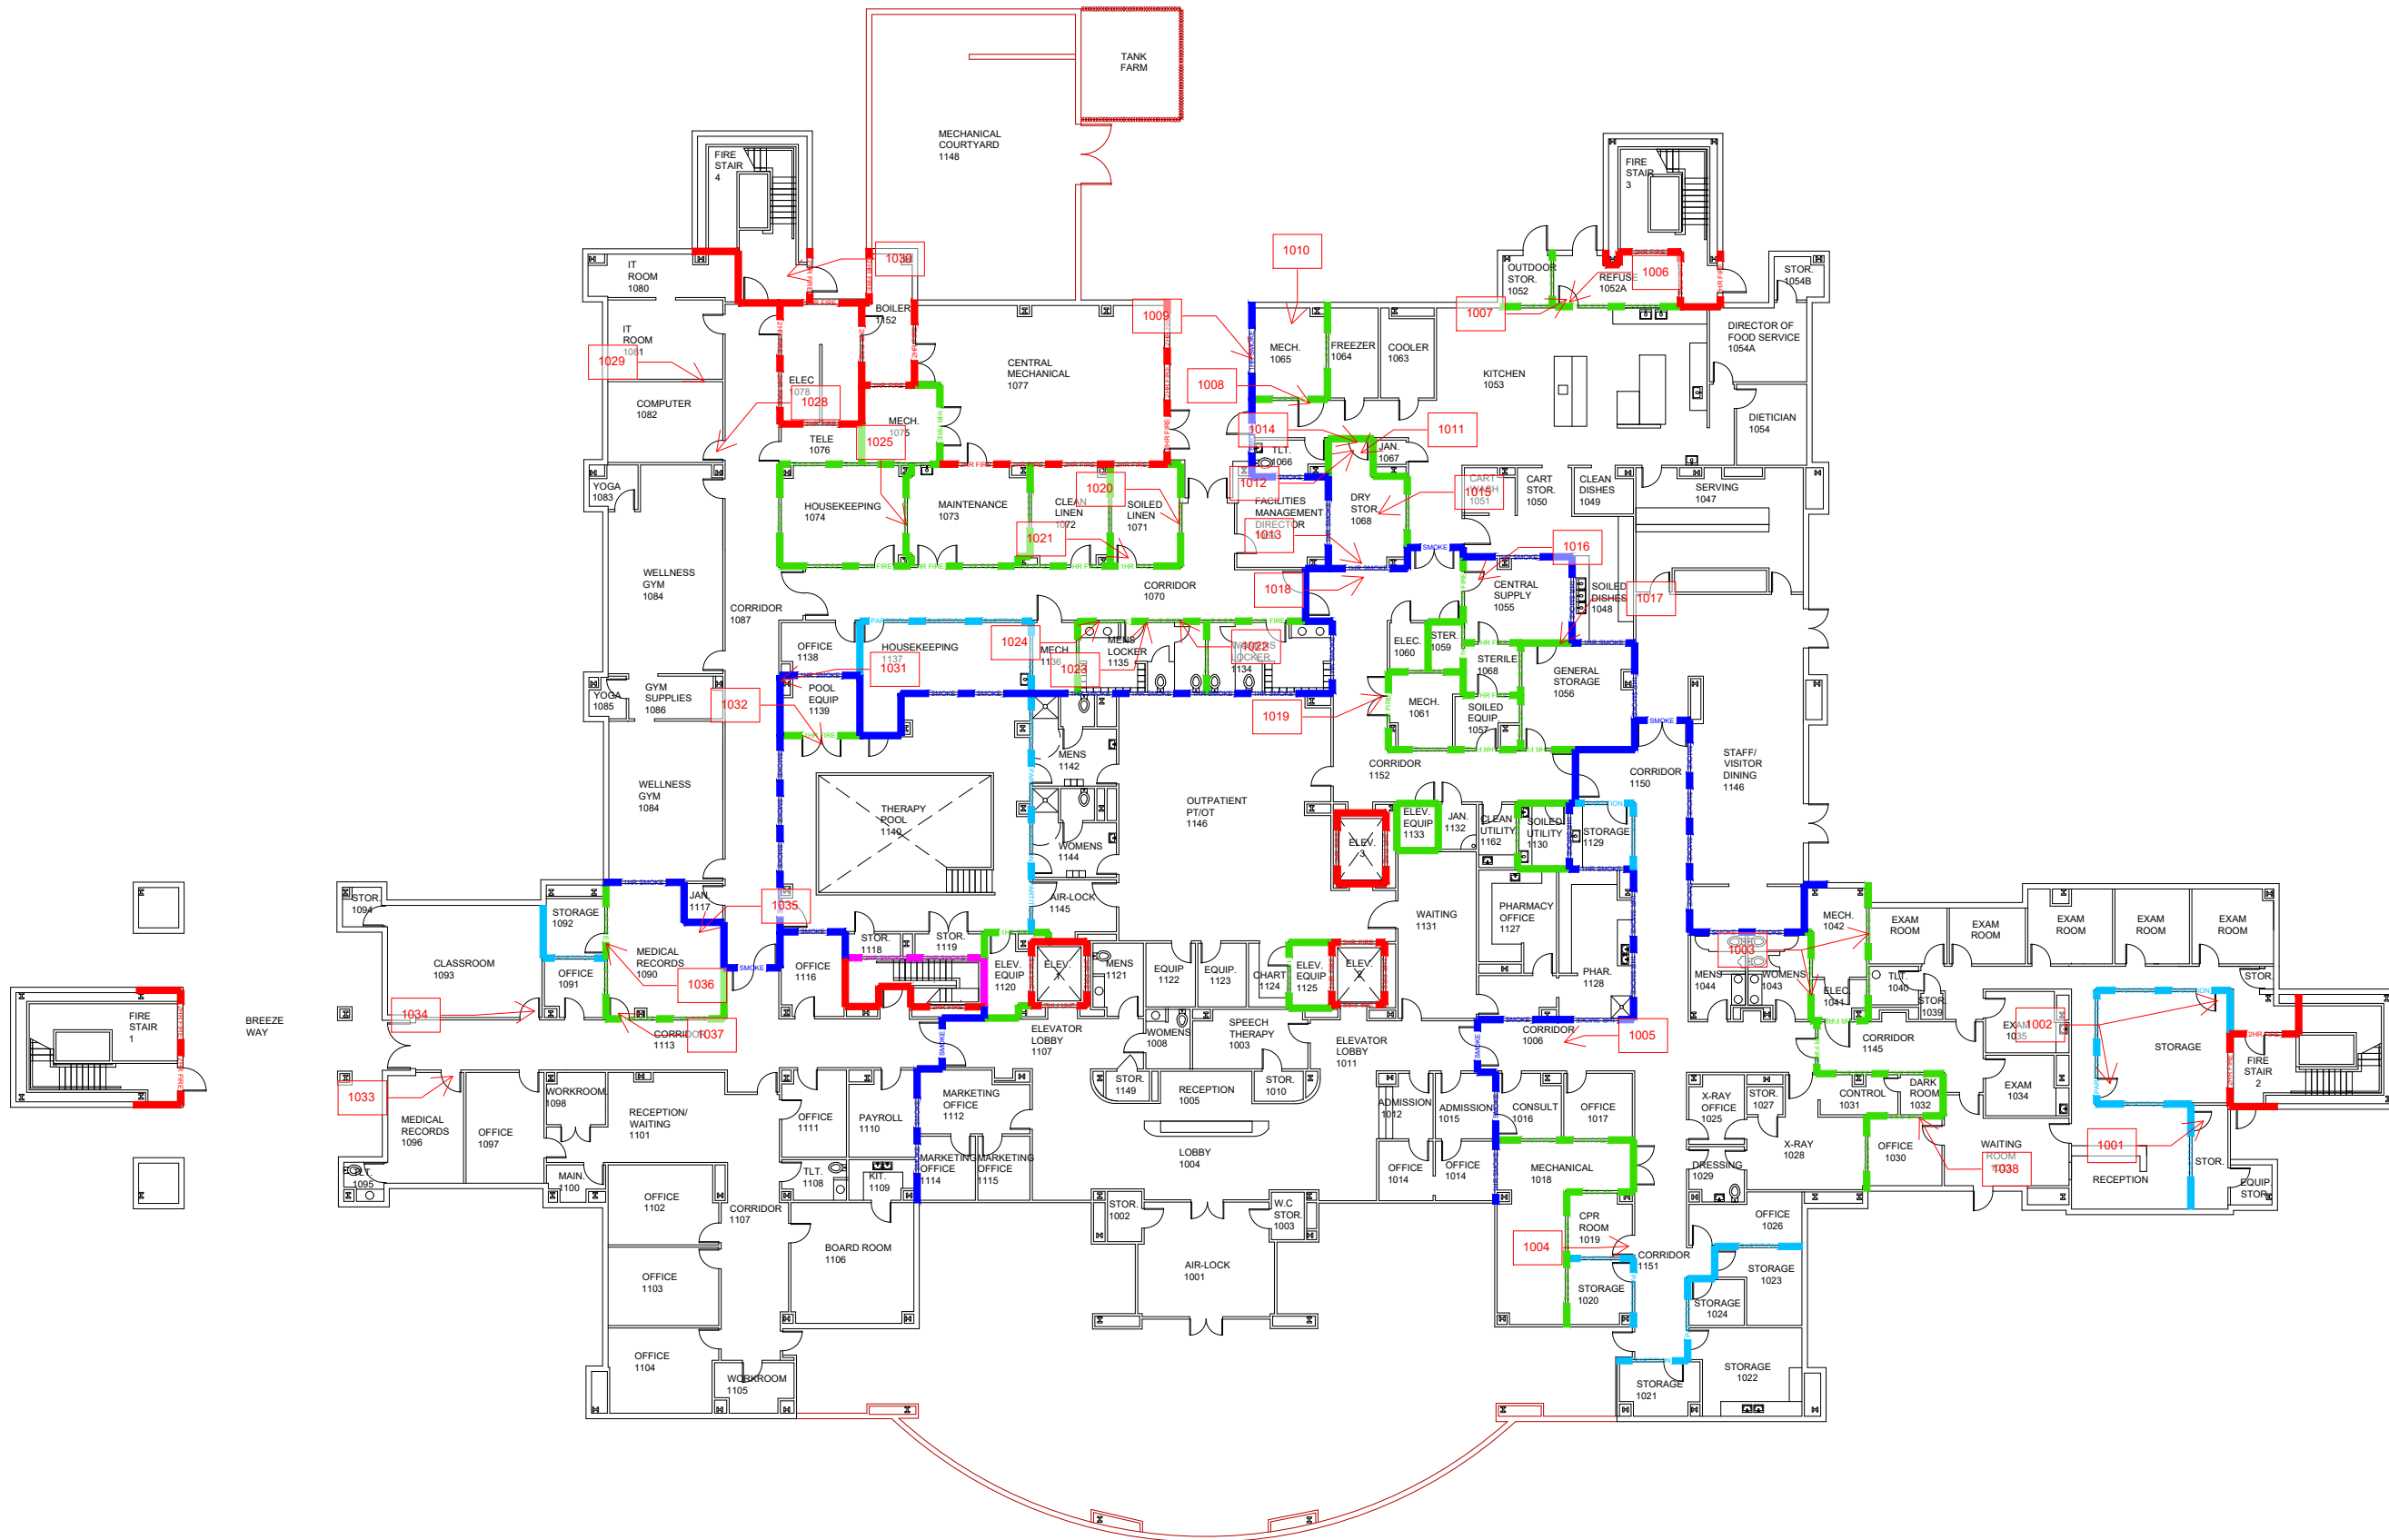


LIFE SAFETY LEGEND	
Smoke Partition	PARTITION
Smoke Barrier	SMOKE
Fire Barrier Used as Smoke Barrier	1HR SMOKE
Fire Barrier Used as Smoke Barrier	2HR SMOKE
Fire Barrier 1 Hr Rated	1HR FIRE
Fire Barrier 2 Hr Rated	2HR FIRE
Exit Stairwell	
Exit Passageway	
Exit Access Corridor	
Suite	
Under Construction	
Hazardous Area	
Unoccupied Area	
Exterior Exit	EXIT
Trash/Linen Chute	
60 Day Work Order Item	W.O.
Distance to Exit	
Distance to Smoke	

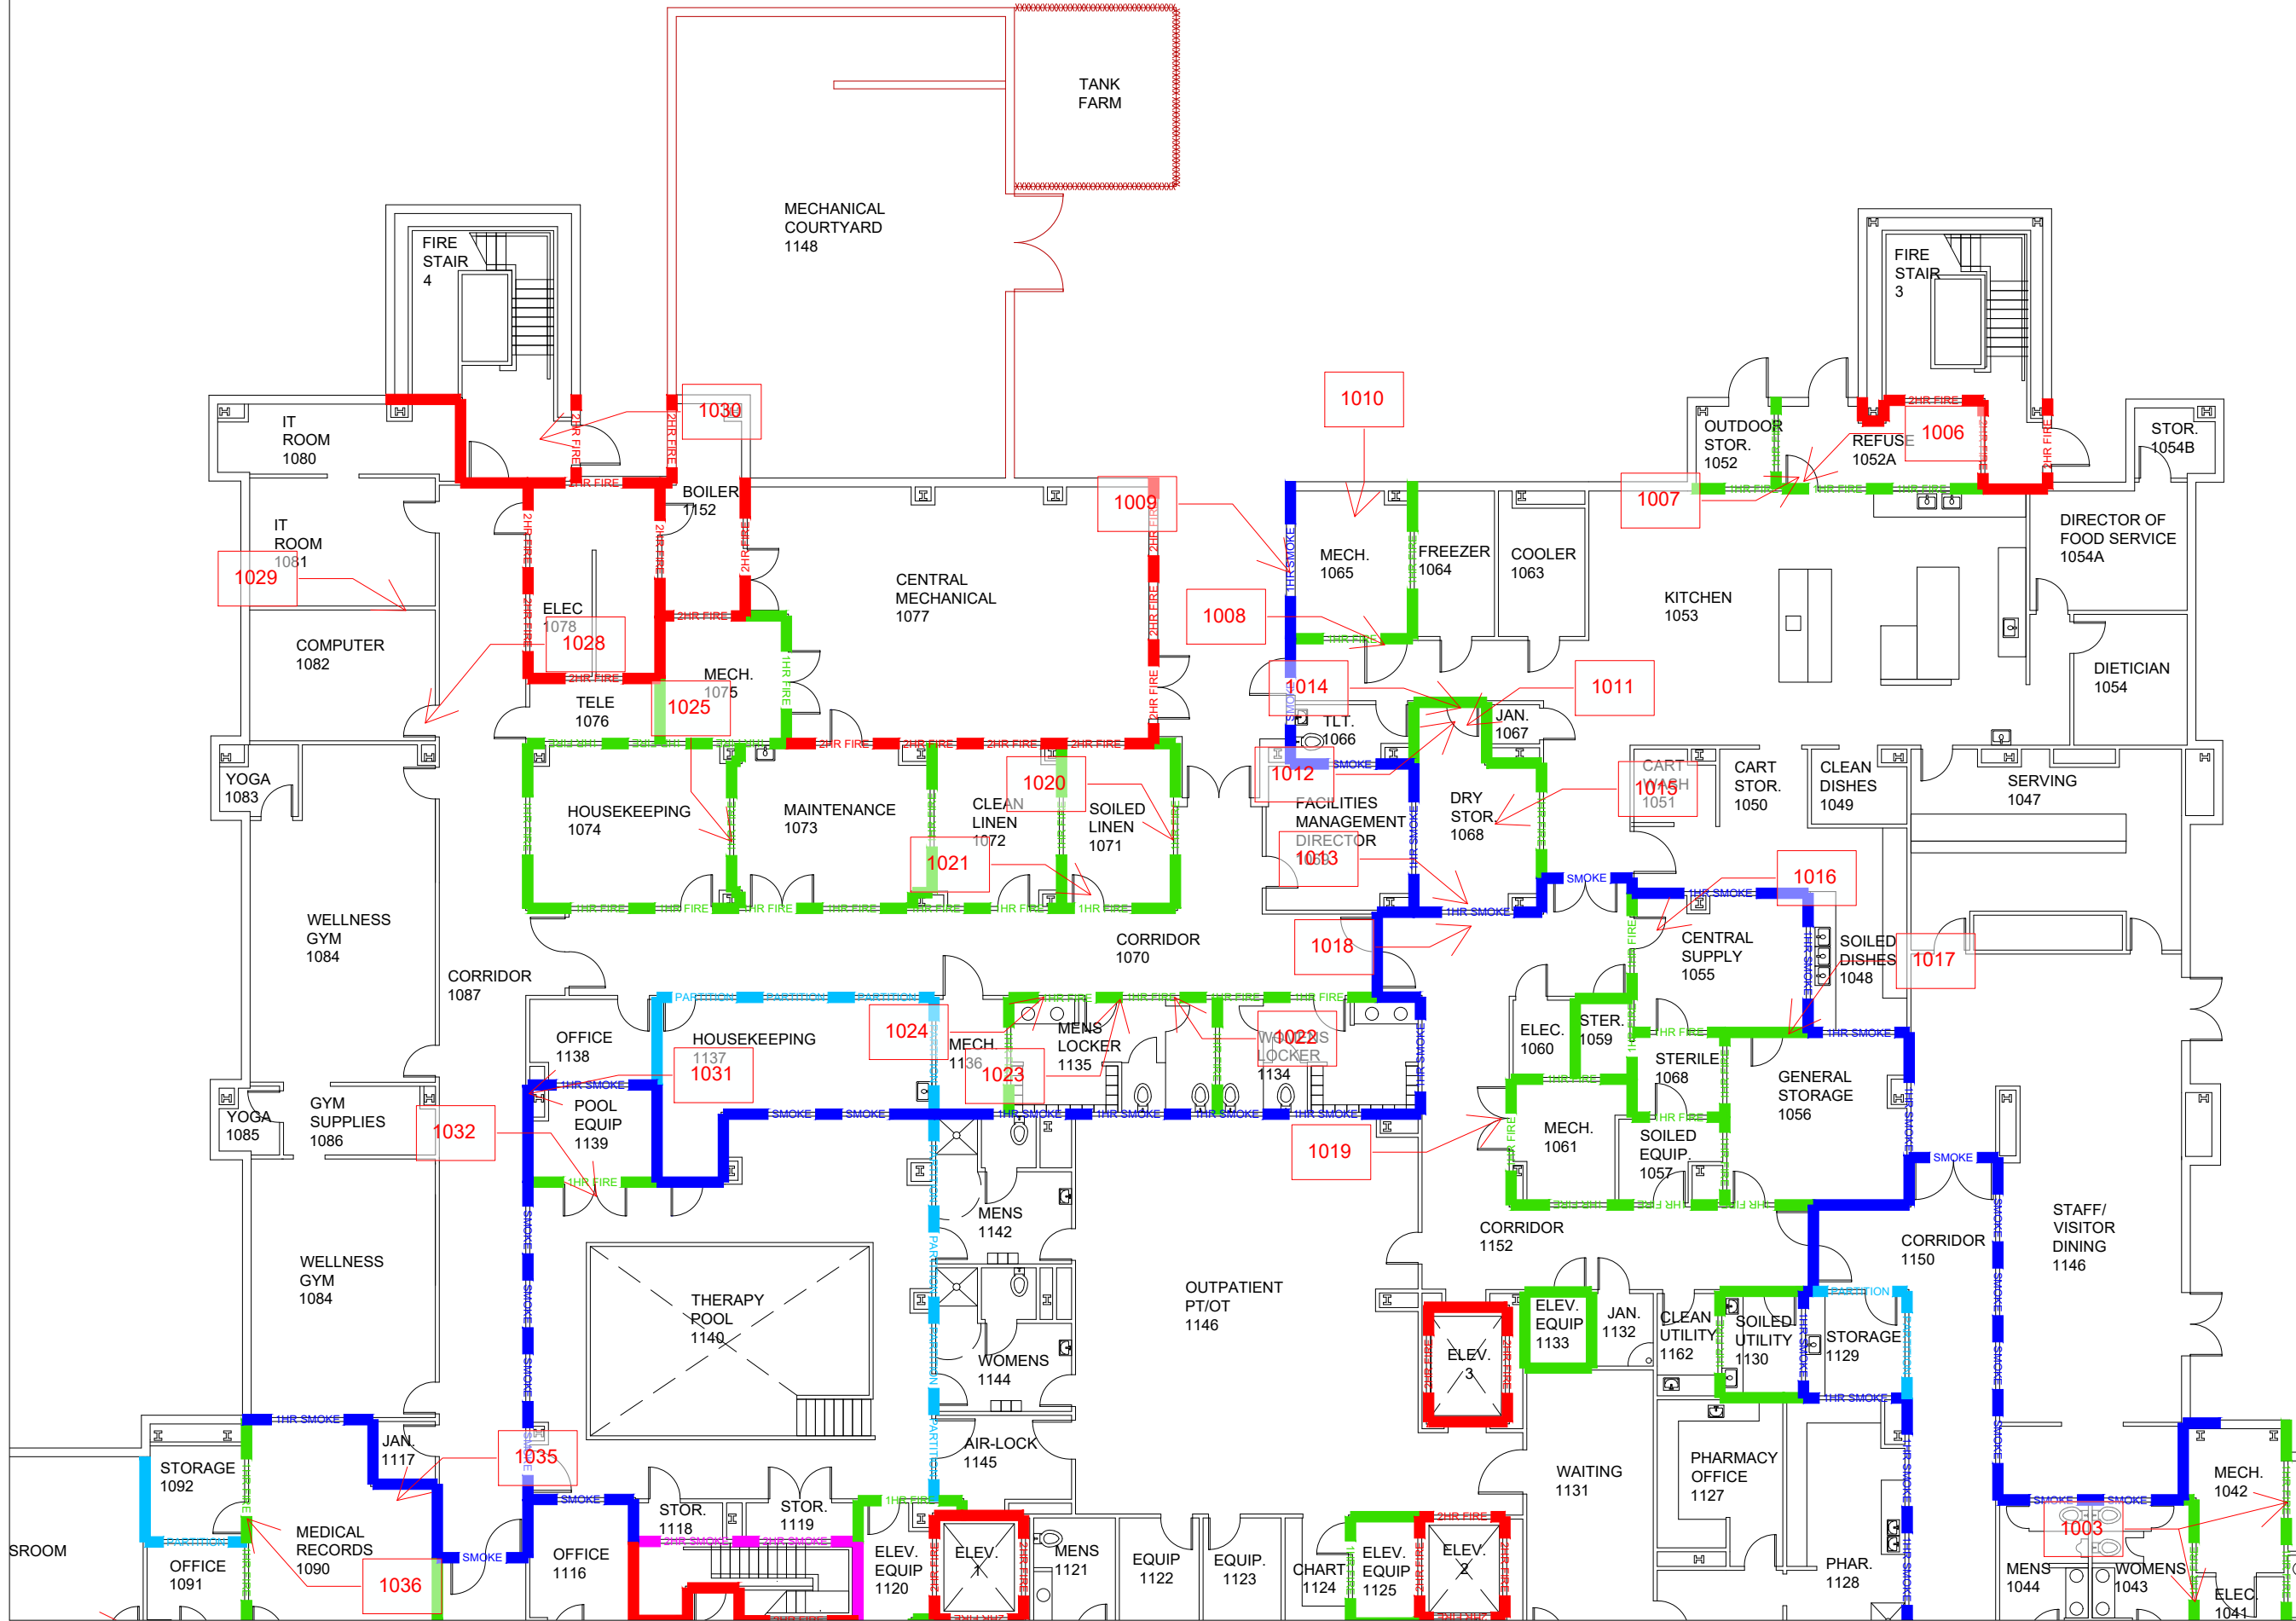

**Encompass Health.**  
 Encompass Health-Colorado Springs  
 325 S Parkside Dr,  
 Colorado Springs, CO 80910


Smoke Compartment

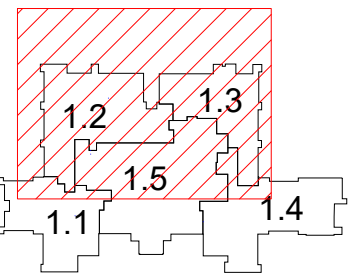

Floor:	File Name:
1st	ENC-CS-01
Drawn By:	Date:
JDS	5/14/2024

1A


LIFE SAFETY LEGEND	
Smoke Partition	PARTITION
Smoke Barrier	SMOKE
Fire Barrier Used as Smoke Barrier	1HR SMOKE
Fire Barrier Used as Smoke Barrier	2HR SMOKE
Fire Barrier 1 Hr Rated	1HR FIRE
Fire Barrier 2 Hr Rated	2HR FIRE
Exit Stairwell	
Exit Passageway	
Exit Access Corridor	
Suite	
Under Construction	
Hazardous Area	
Unoccupied Area	
Exterior Exit	EXIT
Trash/Linen Chute	
60 Day Work Order Item	***
Distance to Exit	
Distance to Smoke	

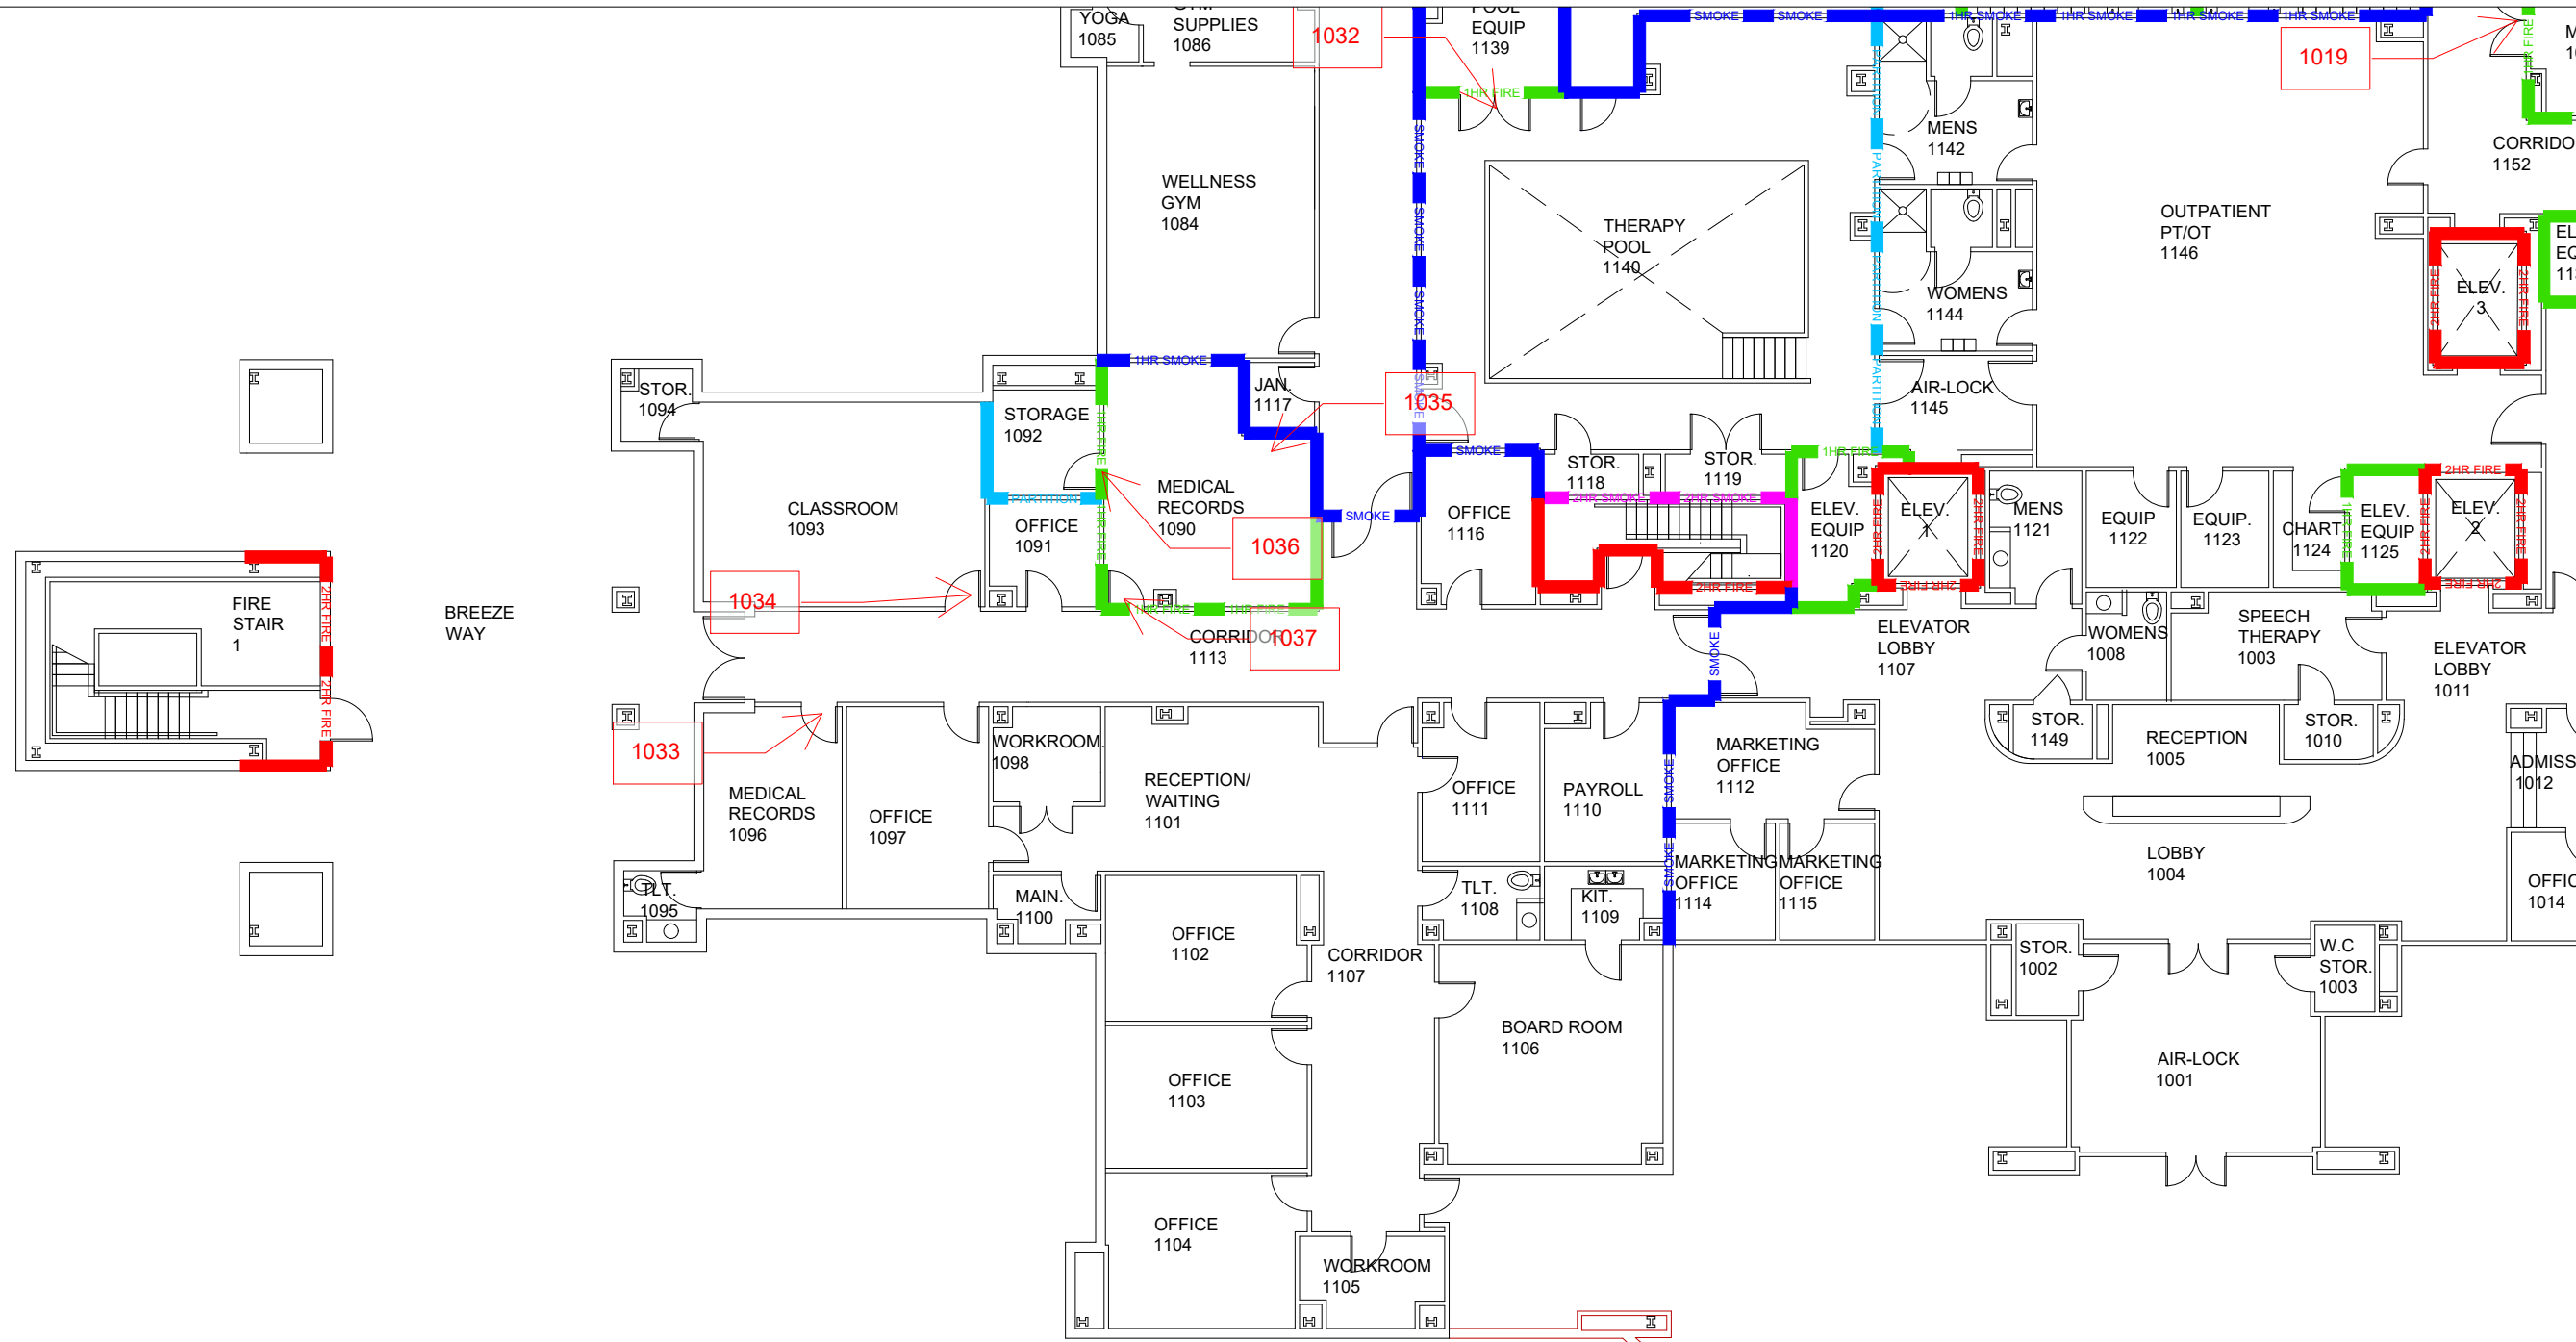

**Encompass Health.**


Encompass Health-Colorado Springs  
 325 S Parkside Dr,  
 Colorado Springs, CO 80910

Smoke Compartment

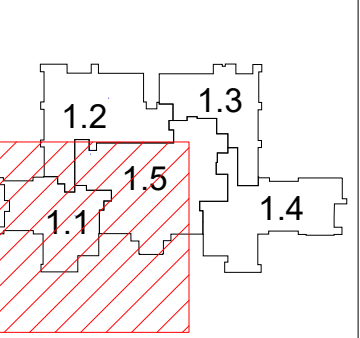


Floor:	File Name:
1st	ENC-CS-01
Drawn By:	Date:
JDS	5/14/2024

LIFE SAFETY LEGEND	
Smoke Partition	PARTITION
Smoke Barrier	SMOKE
Fire Barrier Used as Smoke Barrier	1HR SMOKE
Fire Barrier Used as Smoke Barrier	2HR SMOKE
Fire Barrier 1 Hr Rated	1HR FIRE
Fire Barrier 2 Hr Rated	2HR FIRE
Exit Stairwell	
Exit Passageway	
Exit Access Corridor	
Suite	
Under Construction	
Hazardous Area	
Unoccupied Area	
Exterior Exit	EXIT
Trash/Linen Chute	
60 Day Work Order Item	***
Distance to Exit	
Distance to Smoke	

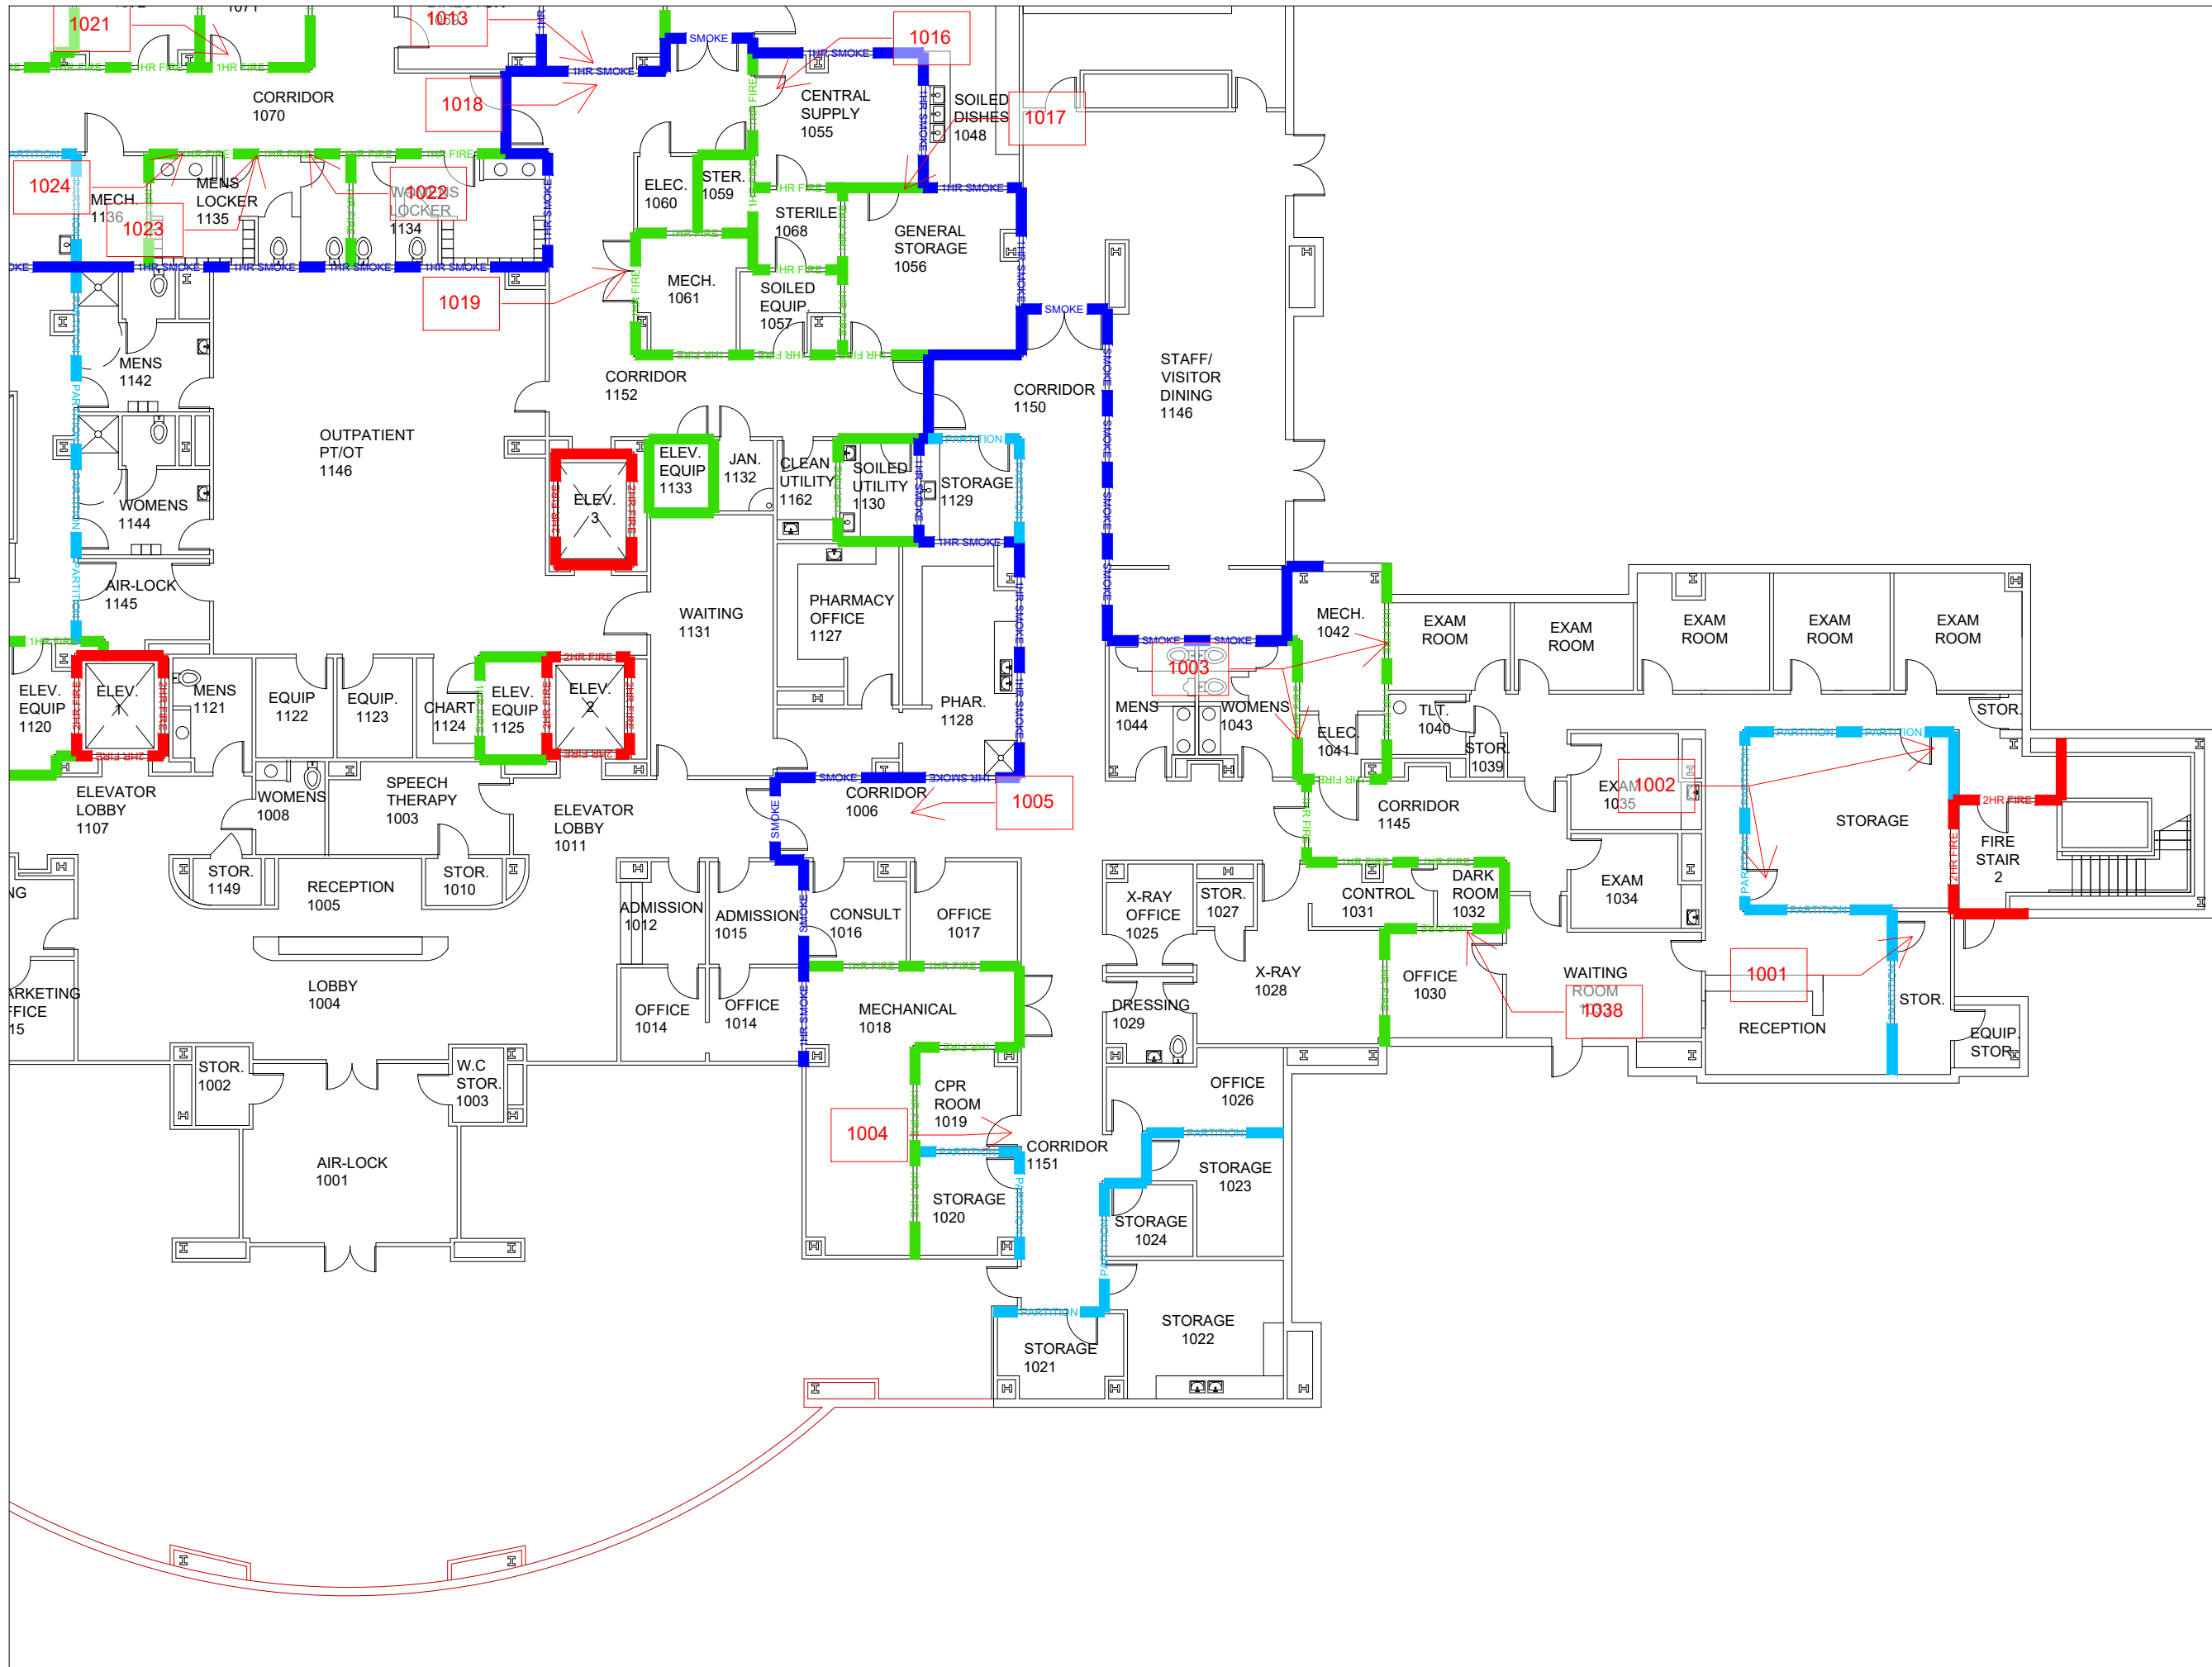

**Encompass Health.**  
 Encompass Health-Colorado Springs  
 325 S Parkside Dr,  
 Colorado Springs, CO 80910

Smoke Compartment

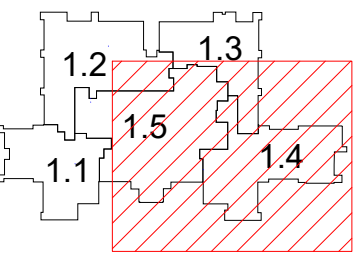

Floor:	File Name:
1st	ENC-CS-01
Drawn By:	Date:
JDS	5/14/2024