

1 FIRST FLOOR 1/8 Scale
1/8" = 1'-0"


Contractor
JORDAN & COMPANY
 building // design
 1400 Monroe St.
 York, PA 17404

Client
 Predix & Ives Investments LLC
 1400 Monroe Street
 York, PA 17404

Project Location
 1360 N. George Street
 York, PA 17404
 North York Borough
 York County

First Floor

A106-T

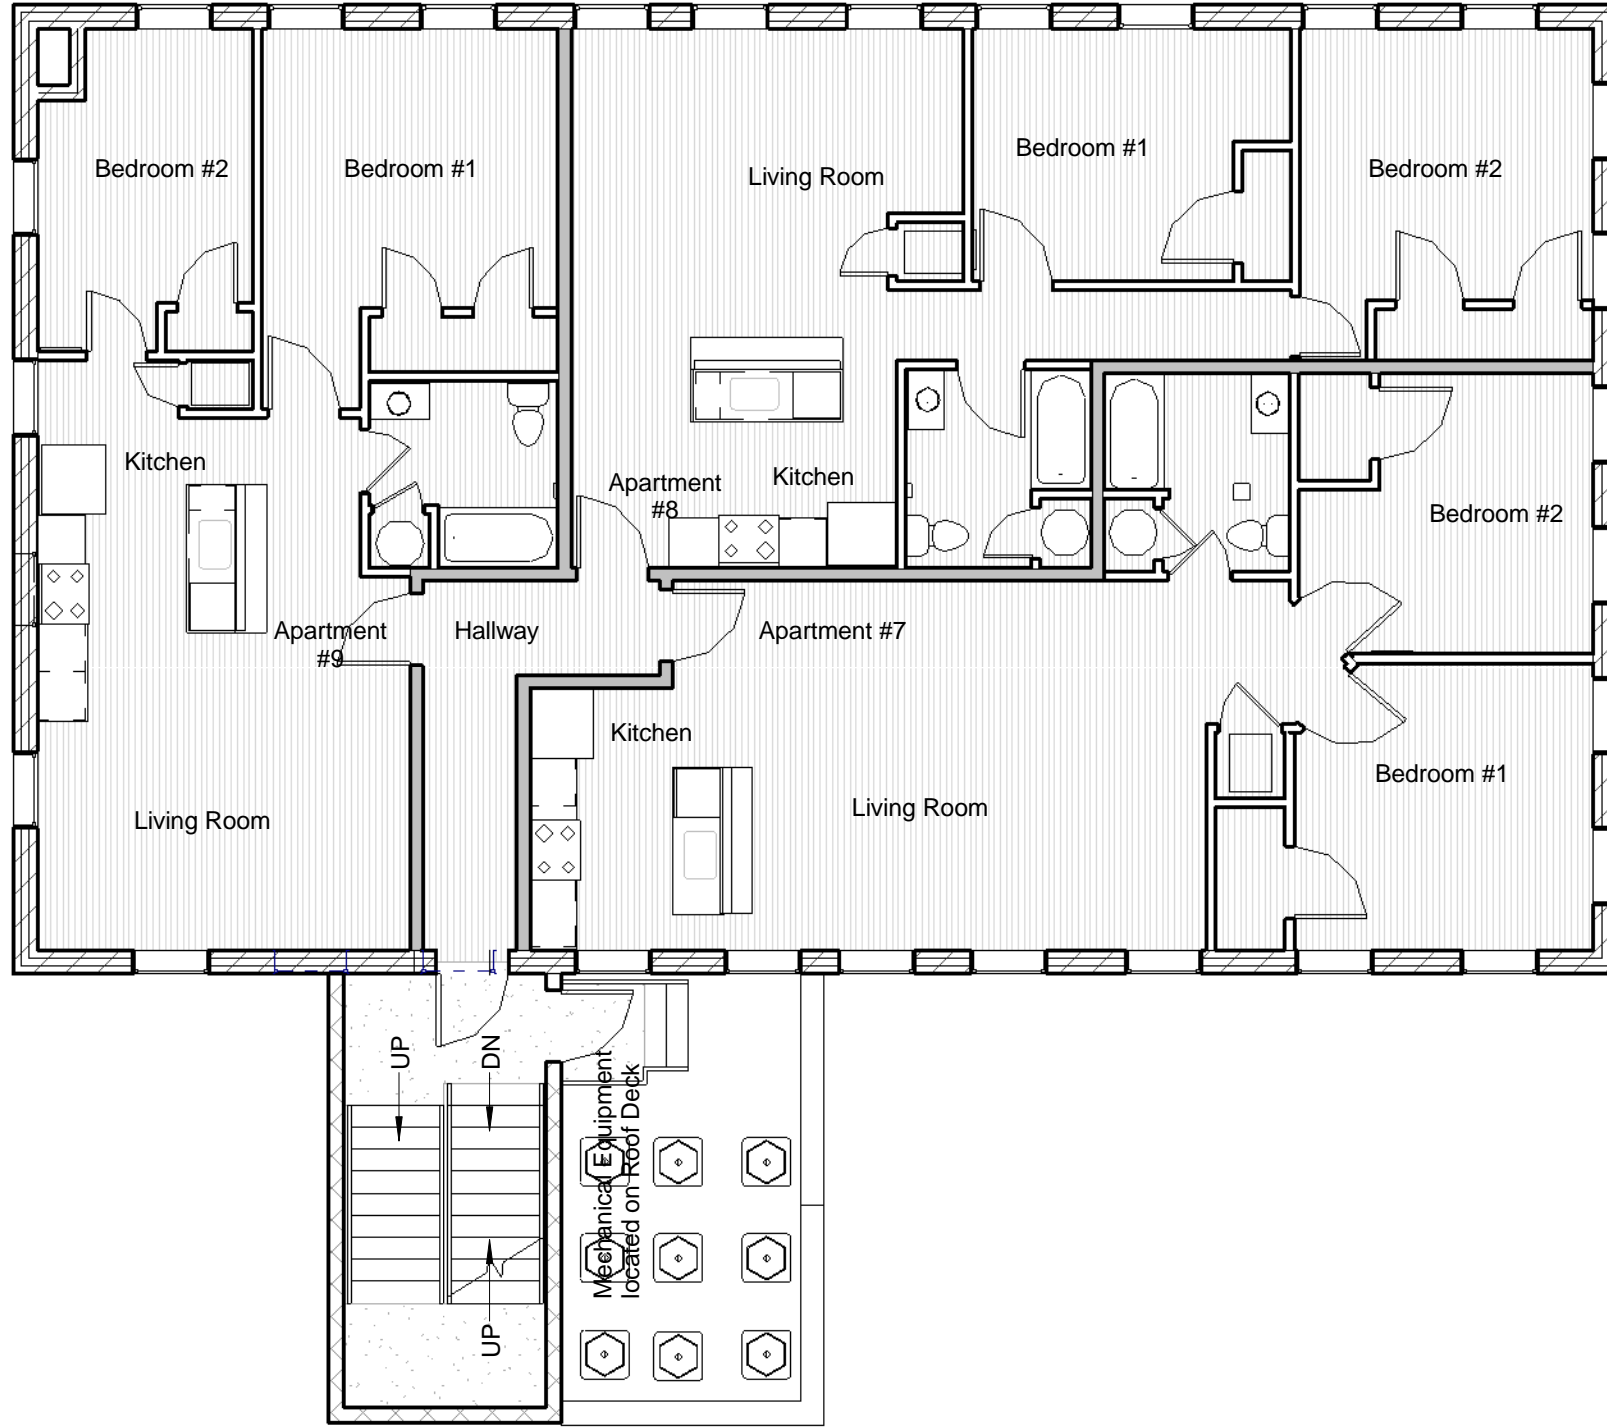


1 SECOND FLOOR 1/8 Scale
1/8" = 1'-0"


Contractor
JORDAN & COMPANY
building // design
 1400 Monroe St.
 York, PA, 17404

Client
 Predix & Iives Investments LLC
 1400 Monroe Street
 York, PA 17404

Project Location
 1360 N. George Street
 York, PA 17404
 North York Borough
 York County

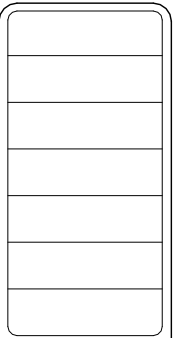

Second Floor
 A107-T

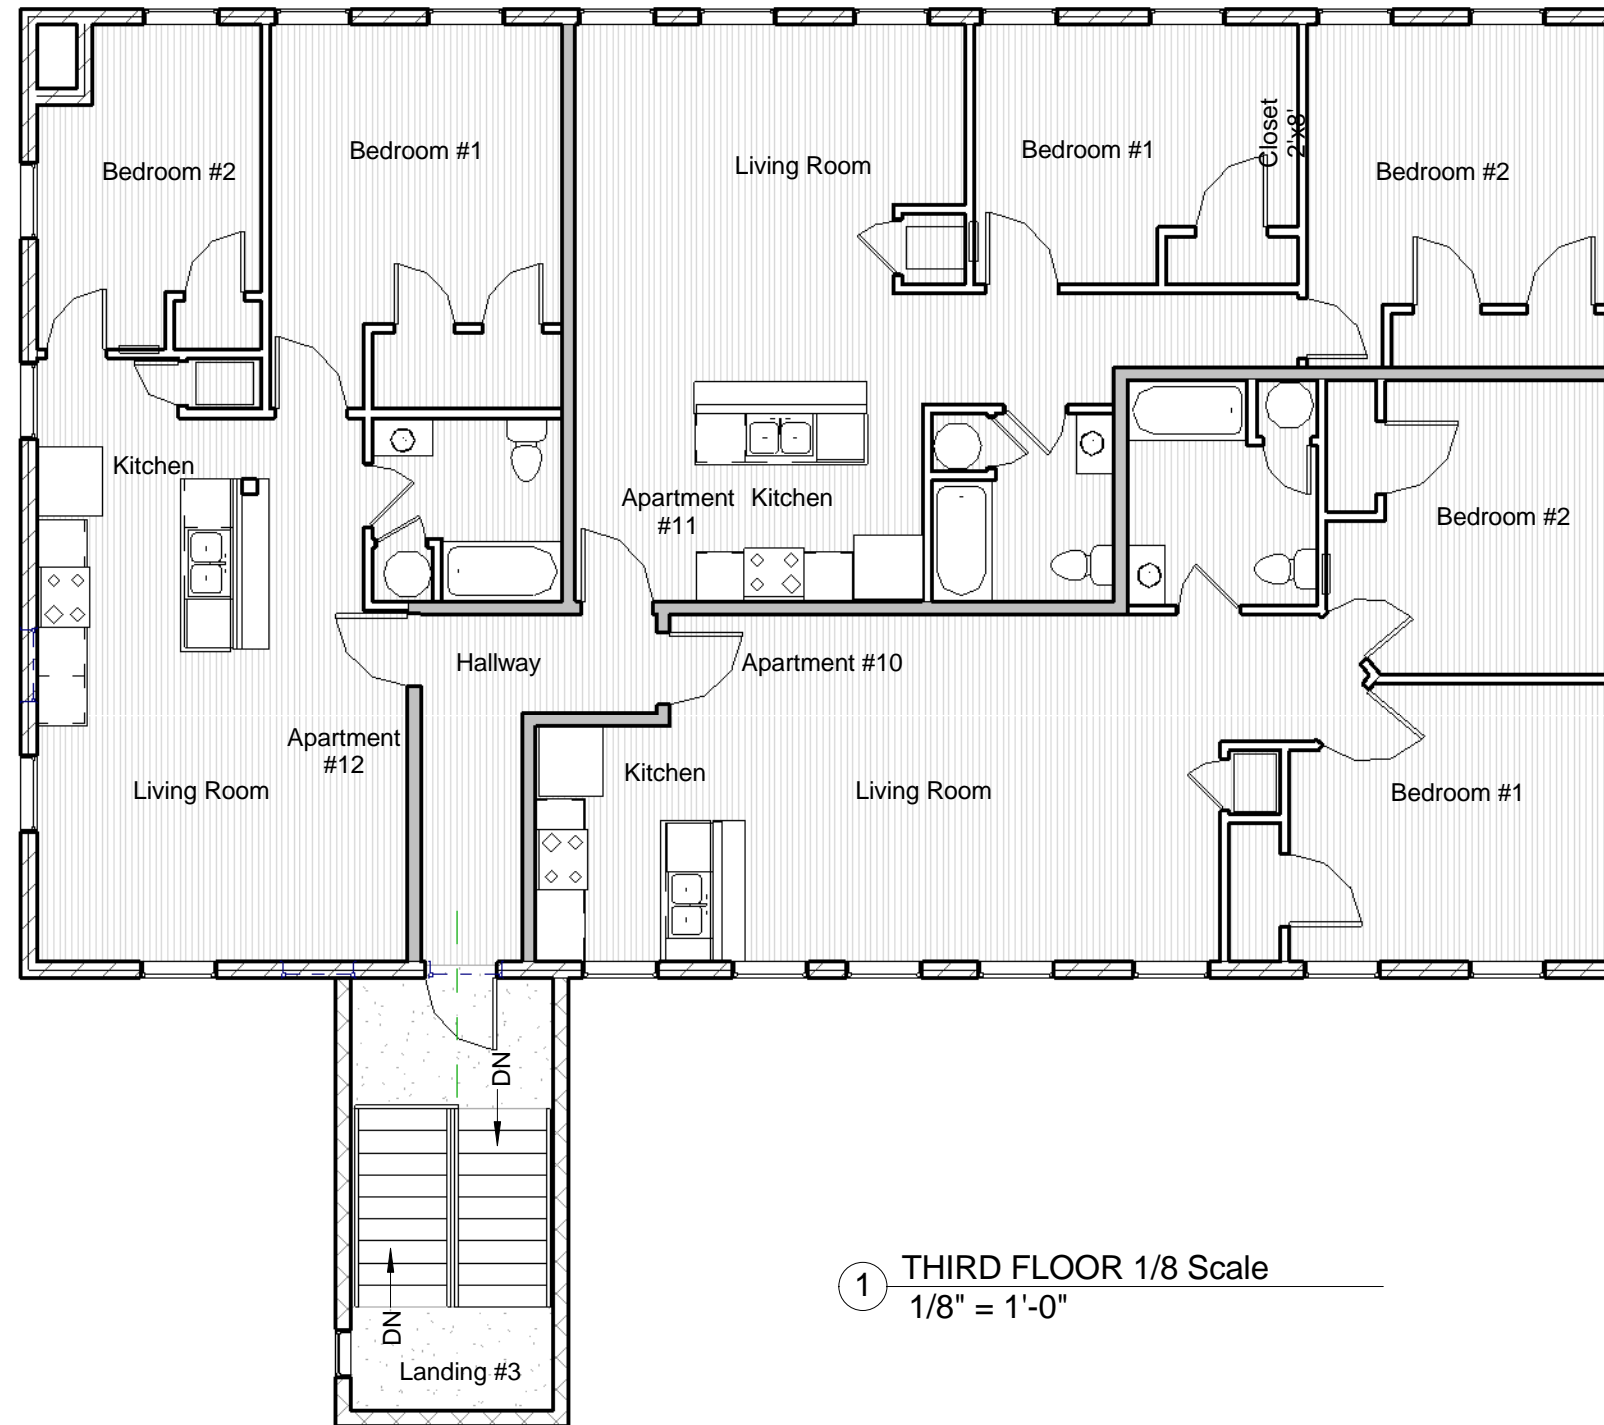

1 THIRD FLOOR 1/8 Scale
 1/8" = 1'-0"

Contractor
JORDAN & COMPANY
building // design
 1400 Monroe St.
 York, PA, 17404

Client
 Predix & Ives Investments LLC
 1400 Monroe Street
 York, PA 17404

Project Location
 1360 N. George Street
 York, PA 17404
 North York Borough
 York County

Third Floor

A108-T