

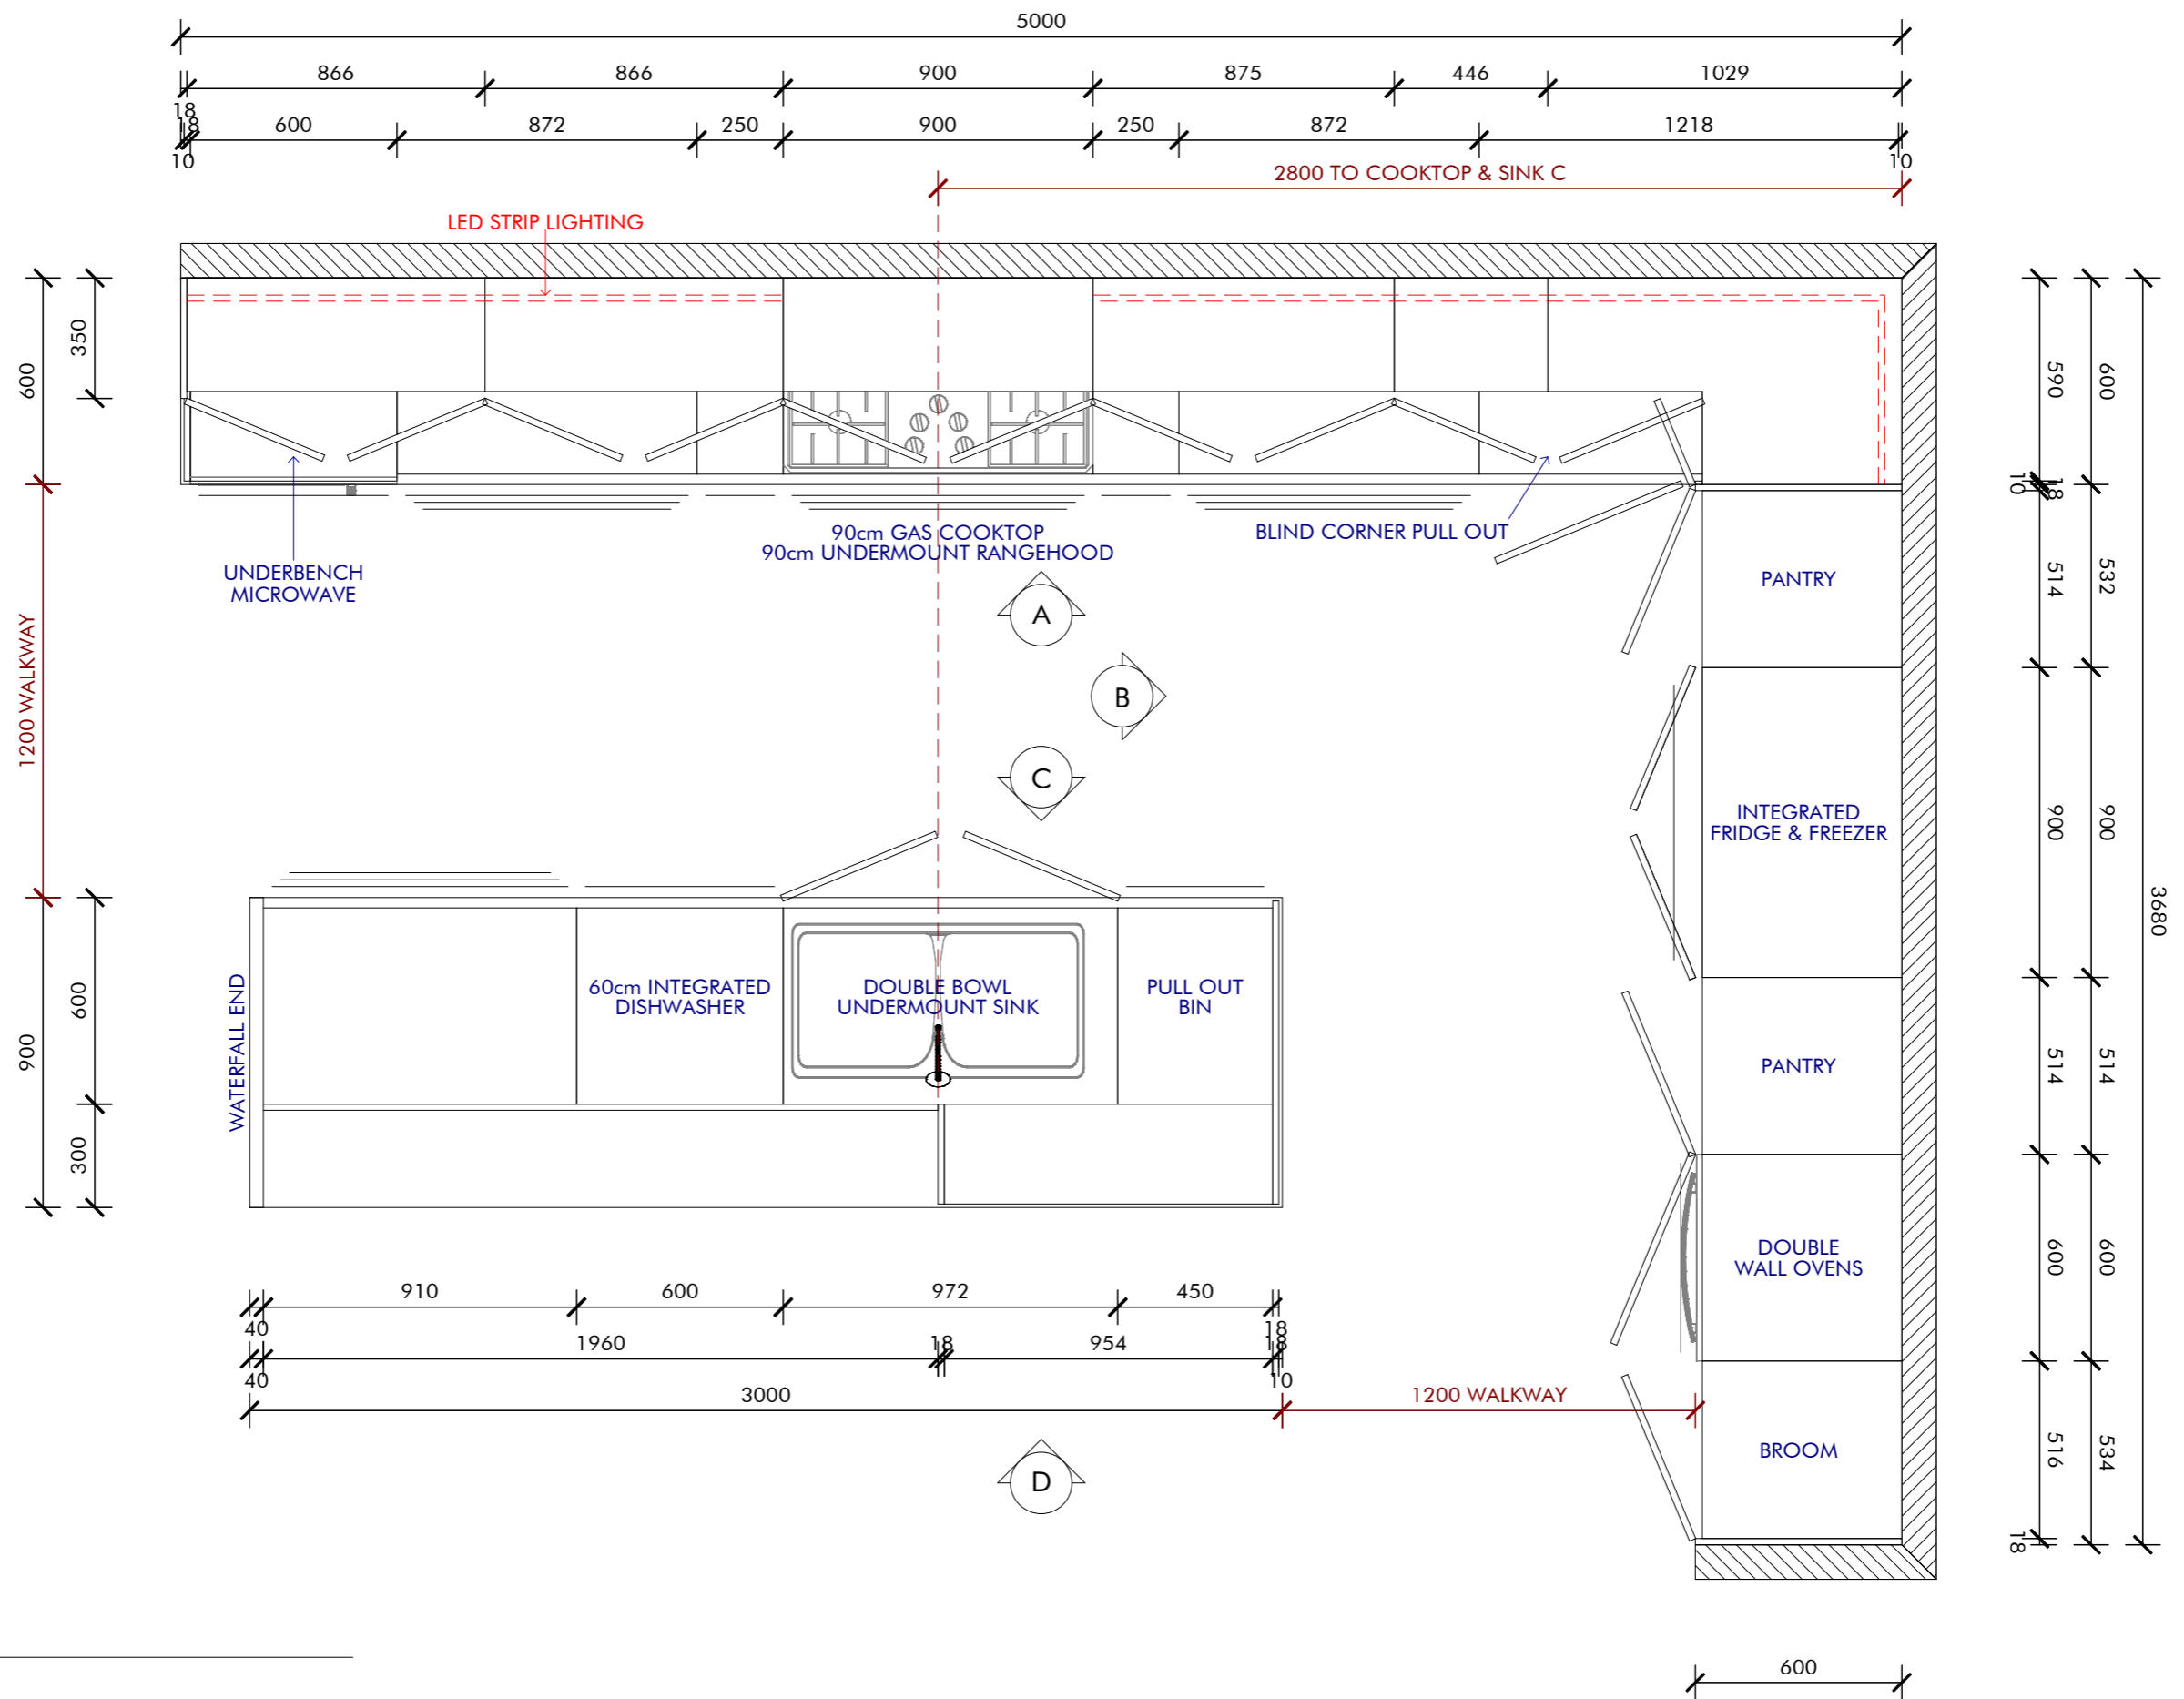


KITCHEN - 3D LINE
NO SCALE

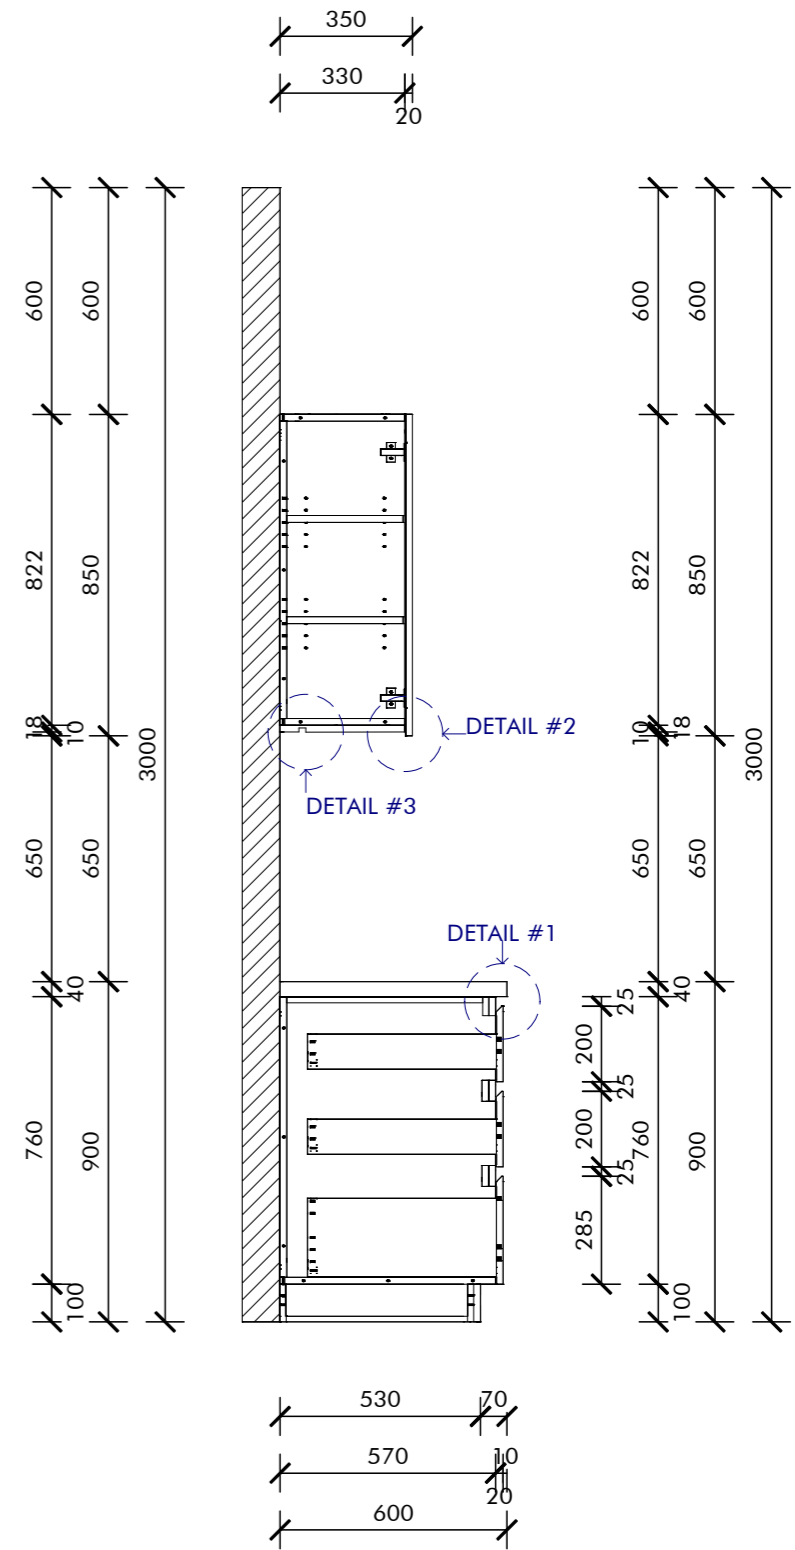


KITCHEN - PLAN
 SCALE: 1 : 20 @ A3

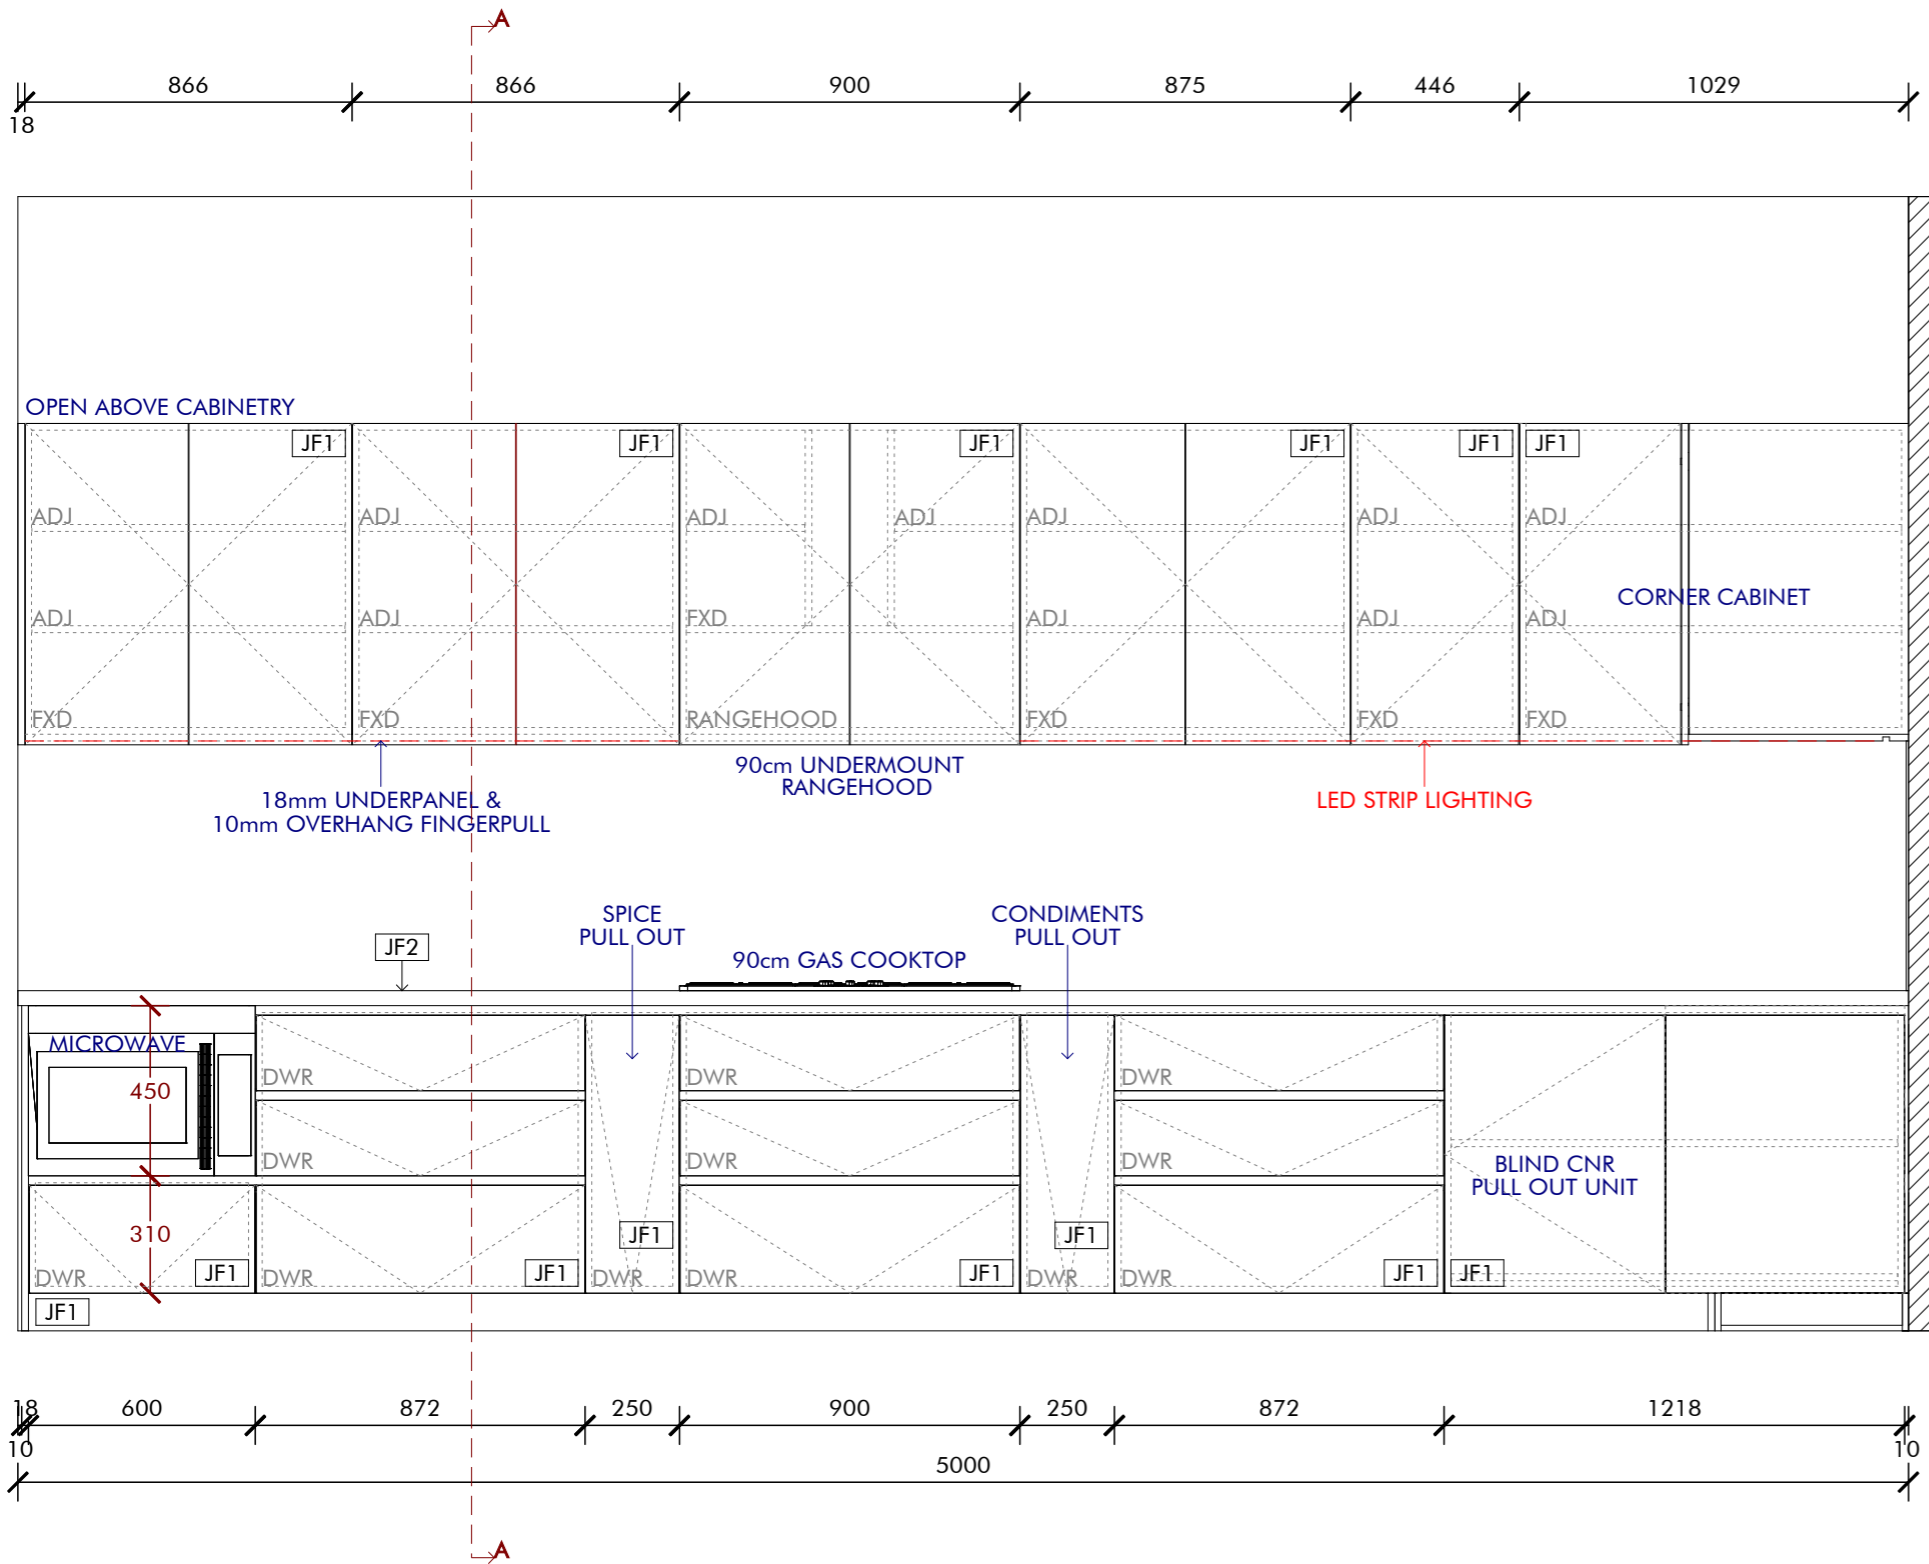


KITCHEN - ELEVATION A
SCALE: 1 : 20 @ A3


KITCHEN - SECTION A
SCALE: 1 : 20 @ A3

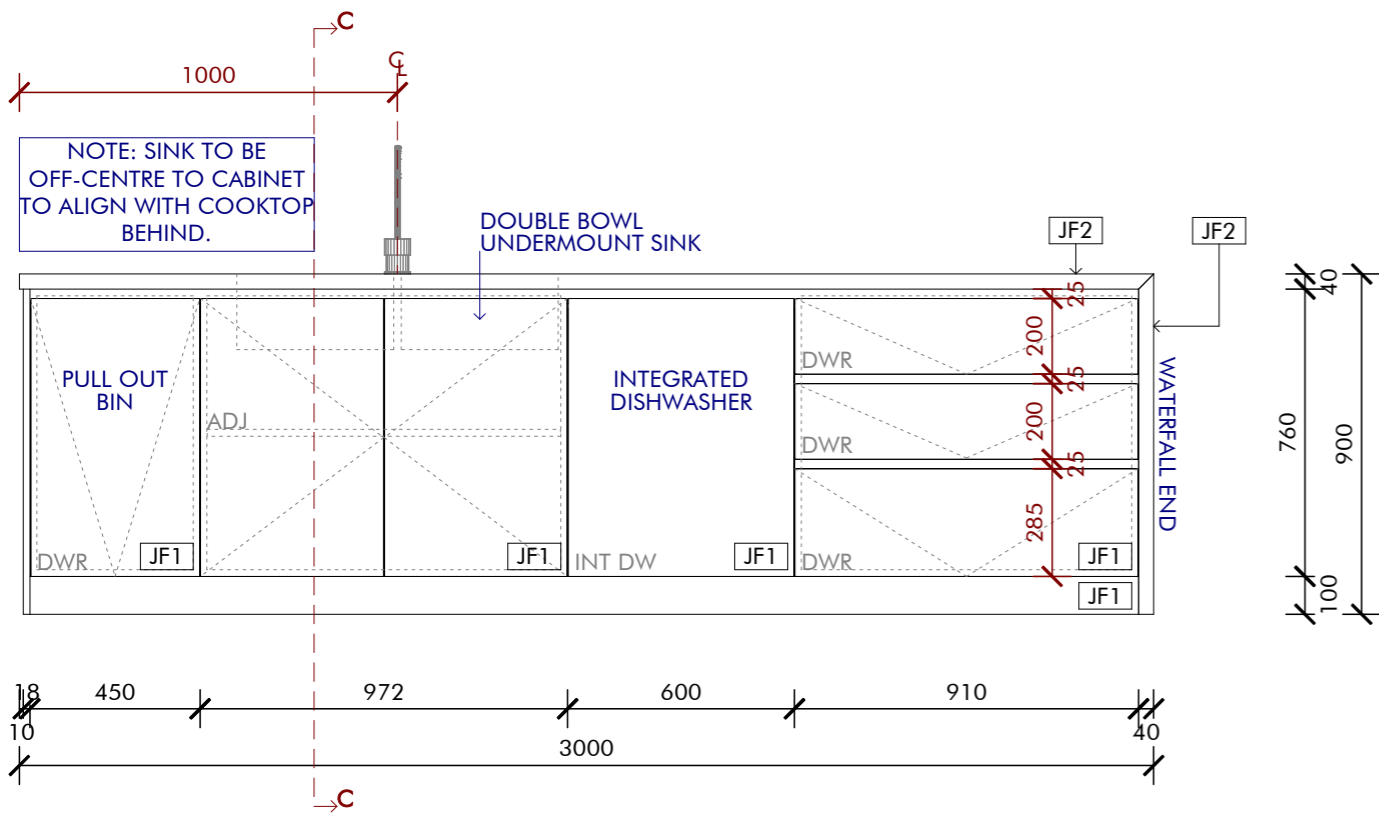


KITCHEN - ELEVATION C
SCALE: 1 : 20 @ A3

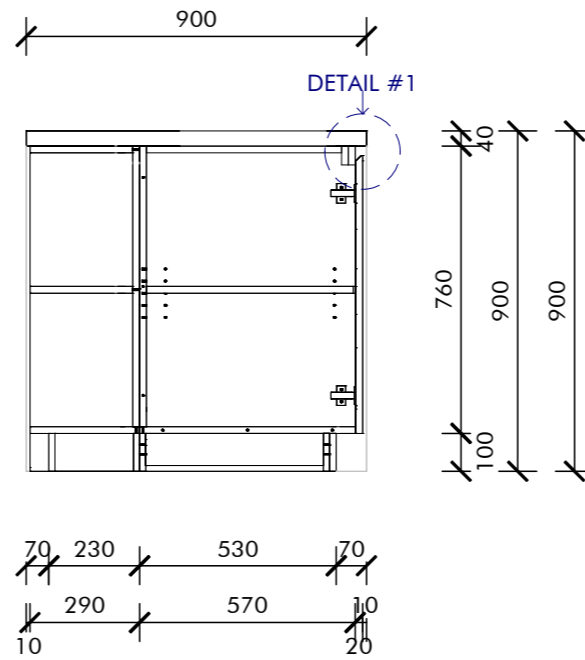


KITCHEN - SECTION C
SCALE: 1 : 20 @ A3

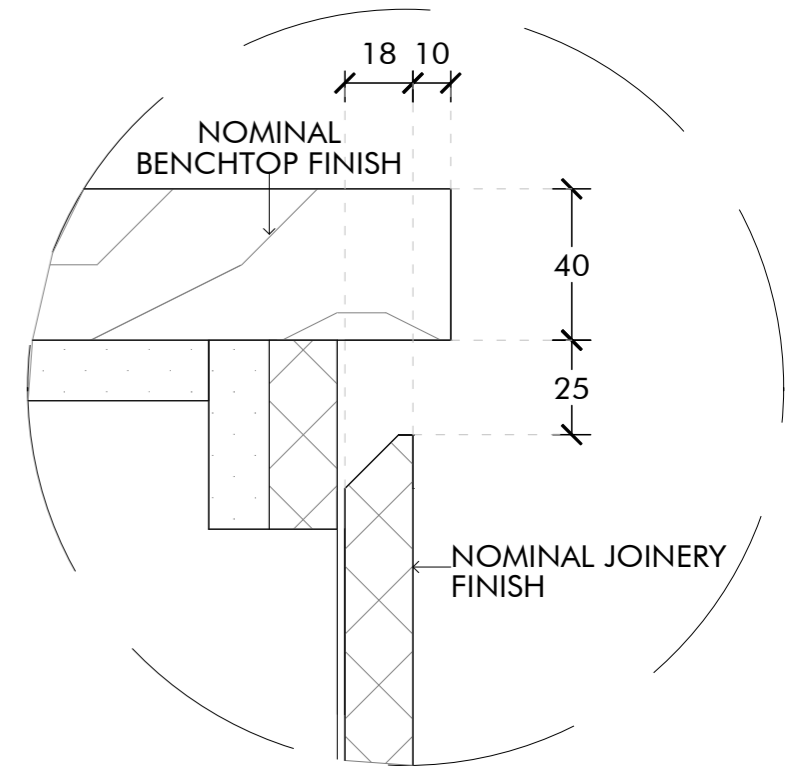


KITCHEN - DETAIL #1
SCALE: 1 : 2 @ A3

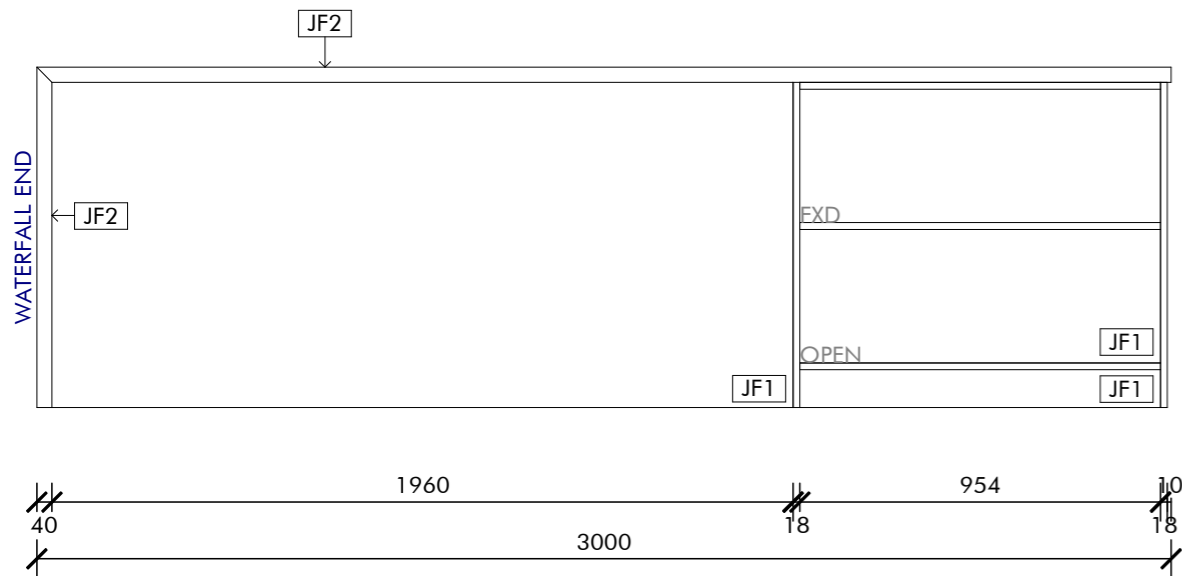

KITCHEN - ELEVATION D
SCALE: 1 : 20 @ A3

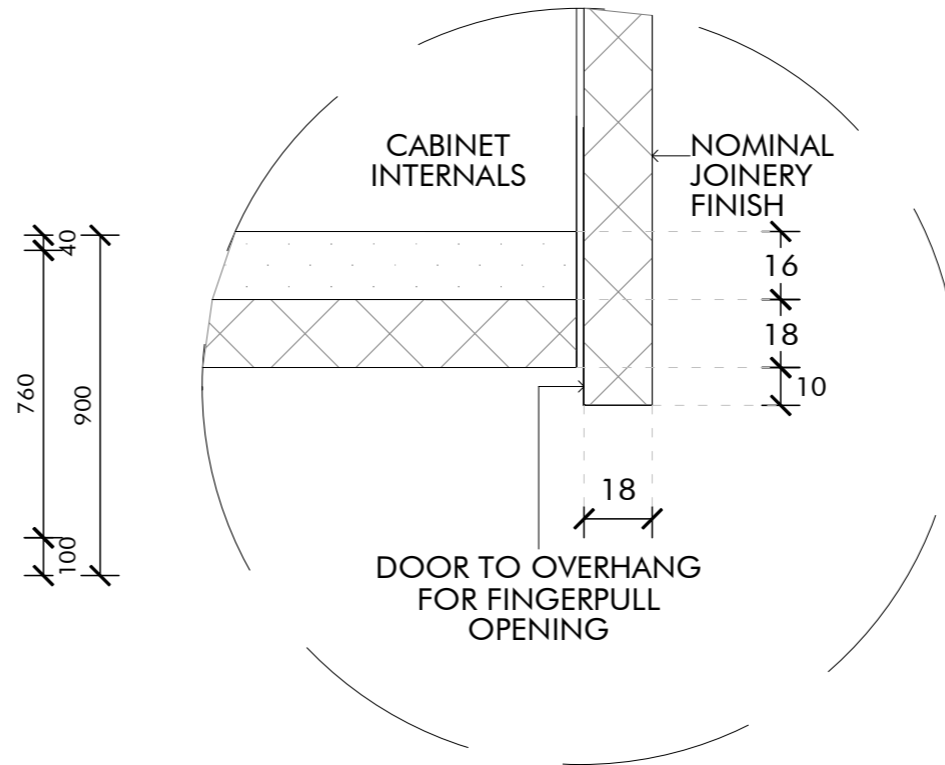

KITCHEN - DETAIL #2
SCALE: 1 : 2 @ A3

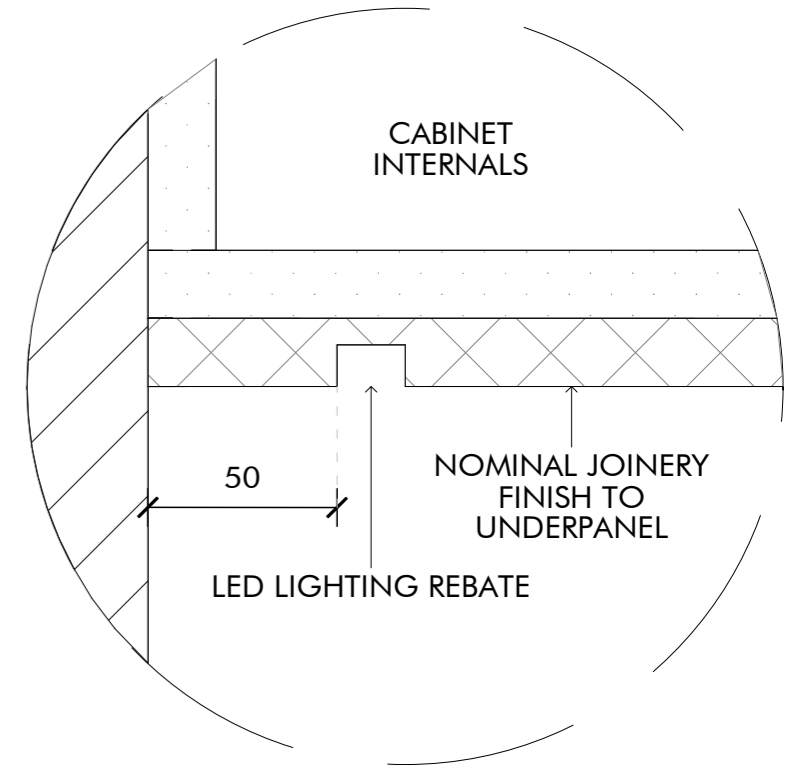

KITCHEN - DETAIL #3
SCALE: 1 : 2 @ A3