
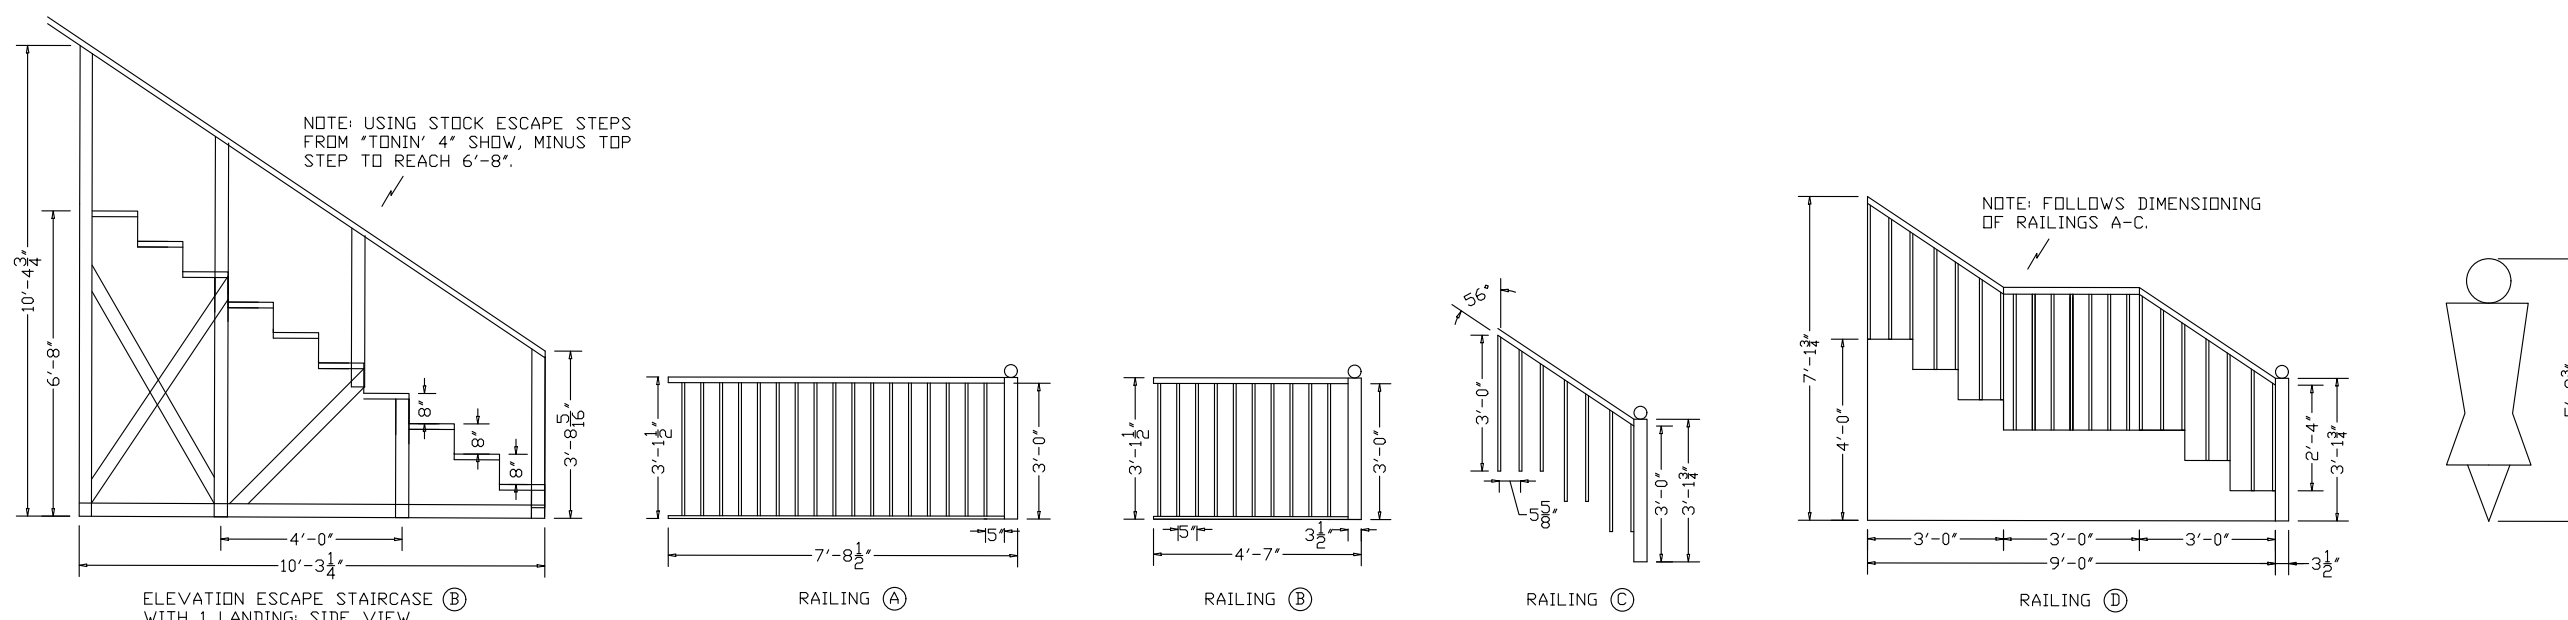
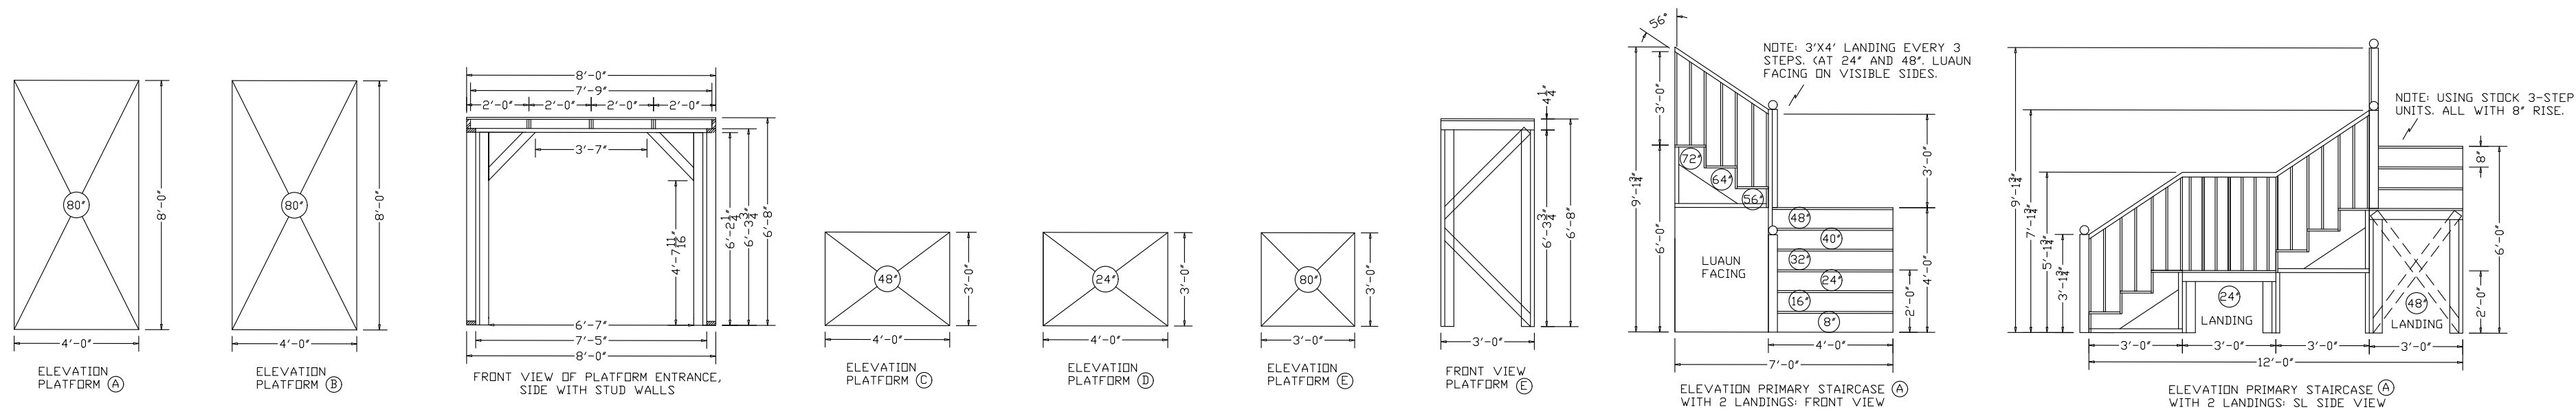


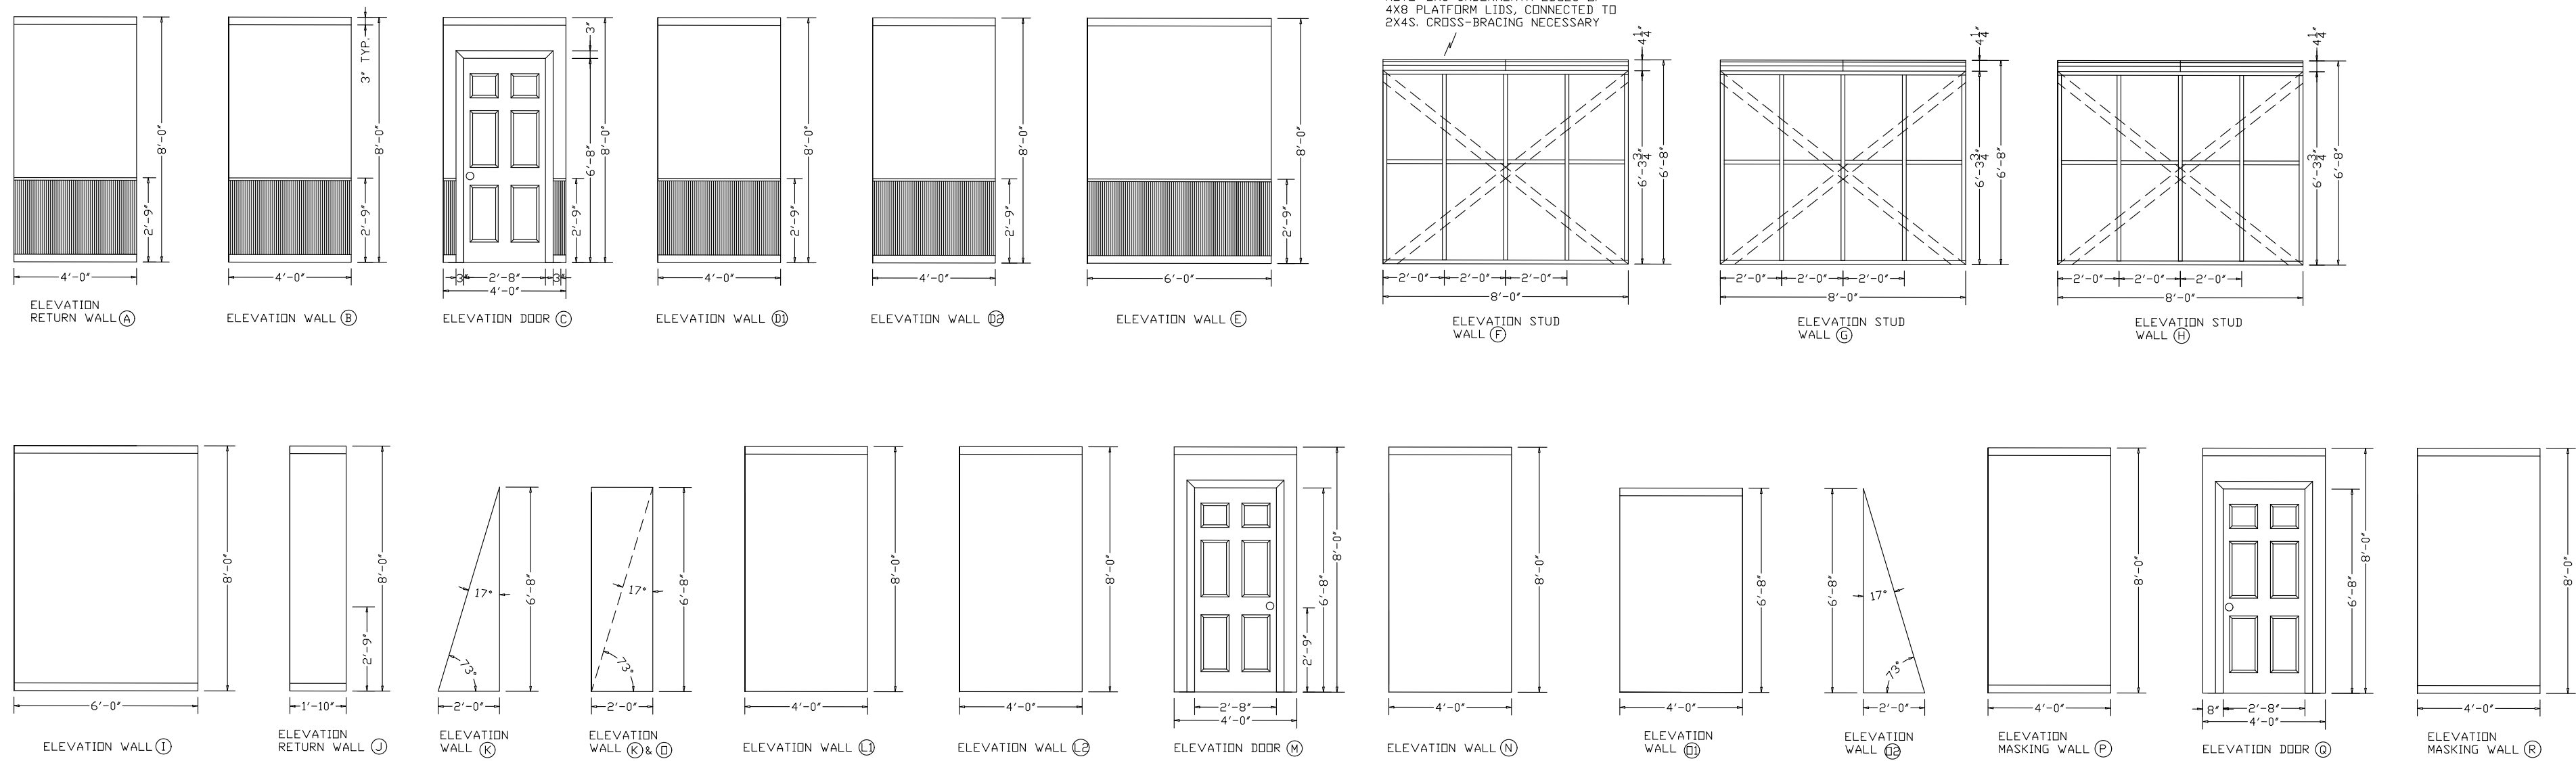

HUGGINS CENTER GREENSBORO COLLEGE

BLACK COMEDY

ELEVATIONS

DIRECTOR: DAVID SEBREN

DESIGNER: JACKIE DEANE

TECH DIRECTOR: JORDAN INGERSOLL

DRAFTER: JORDAN INGERSOLL

APPRVD: 10/20/2025 SCALE: 1/4" = 1'-0"

DWG #

3

OF 4

DATE: 10/17/2025