


PARLOR THEATRE AT GREENSBORO COLLEGE		
DANI GIRL		
ELEVATIONS		DWG # 3 OF 4
DIRECTOR: ANDY MOCK		
DESIGNER: JORDAN INGERSOLL		
TECH DIRECTOR: ROBERT GRAHAM		
DRAFTER: JORDAN INGERSOLL		
APPRVD: 11/18/2024	SCALE: 1/2" = 1'-0"	DATE: 11/16/2024

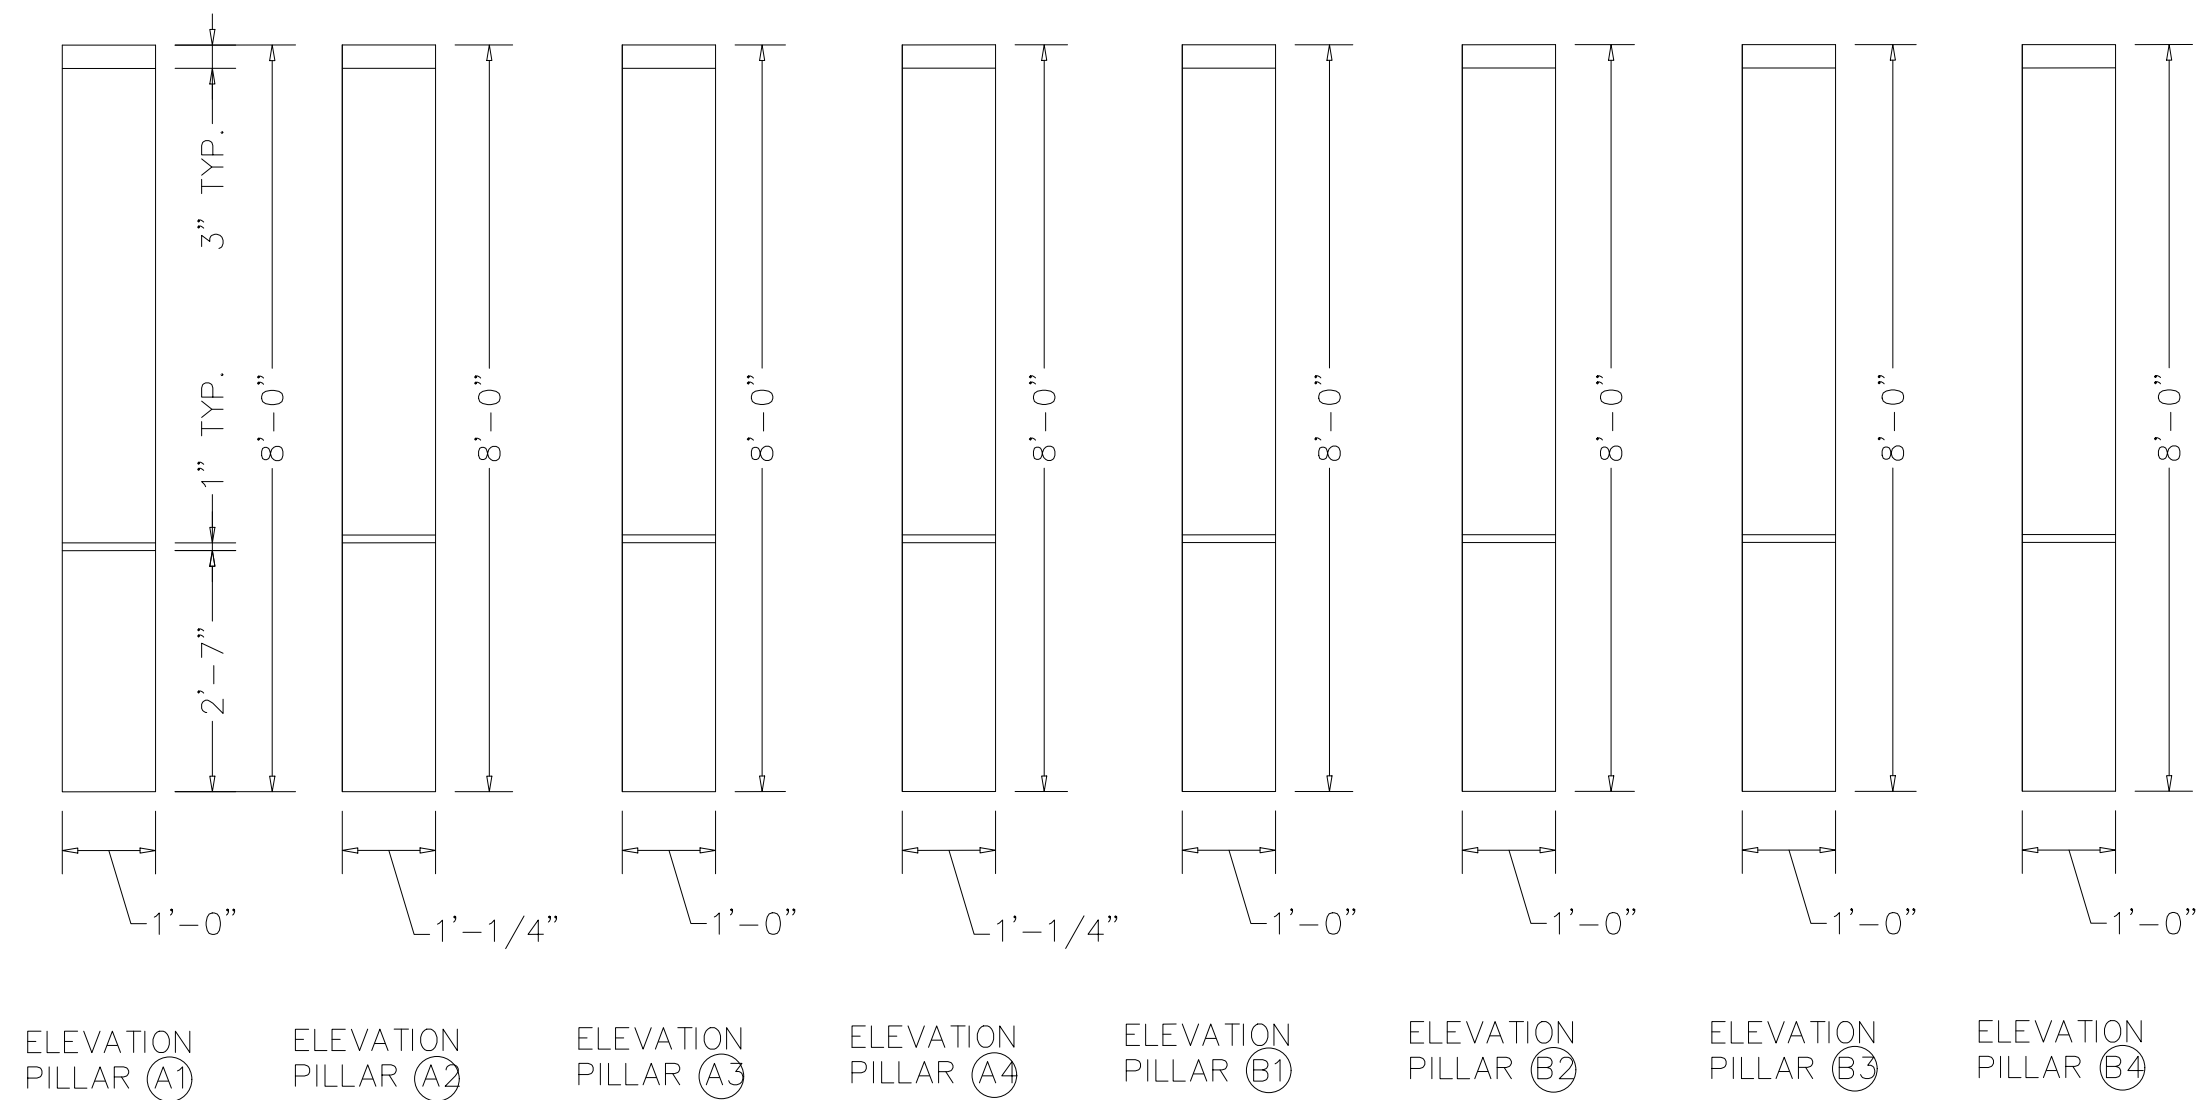

NOTE: PILLARS A1-A4, B1-B4, D, AND J NEED PAINT TREATMENTS AND CROWN MOLDING + CHAIR RAIL. 8'-0" TO MATCH OTHER WALLS. LUAUN FACINGS MAY BE NECESSARY.

