


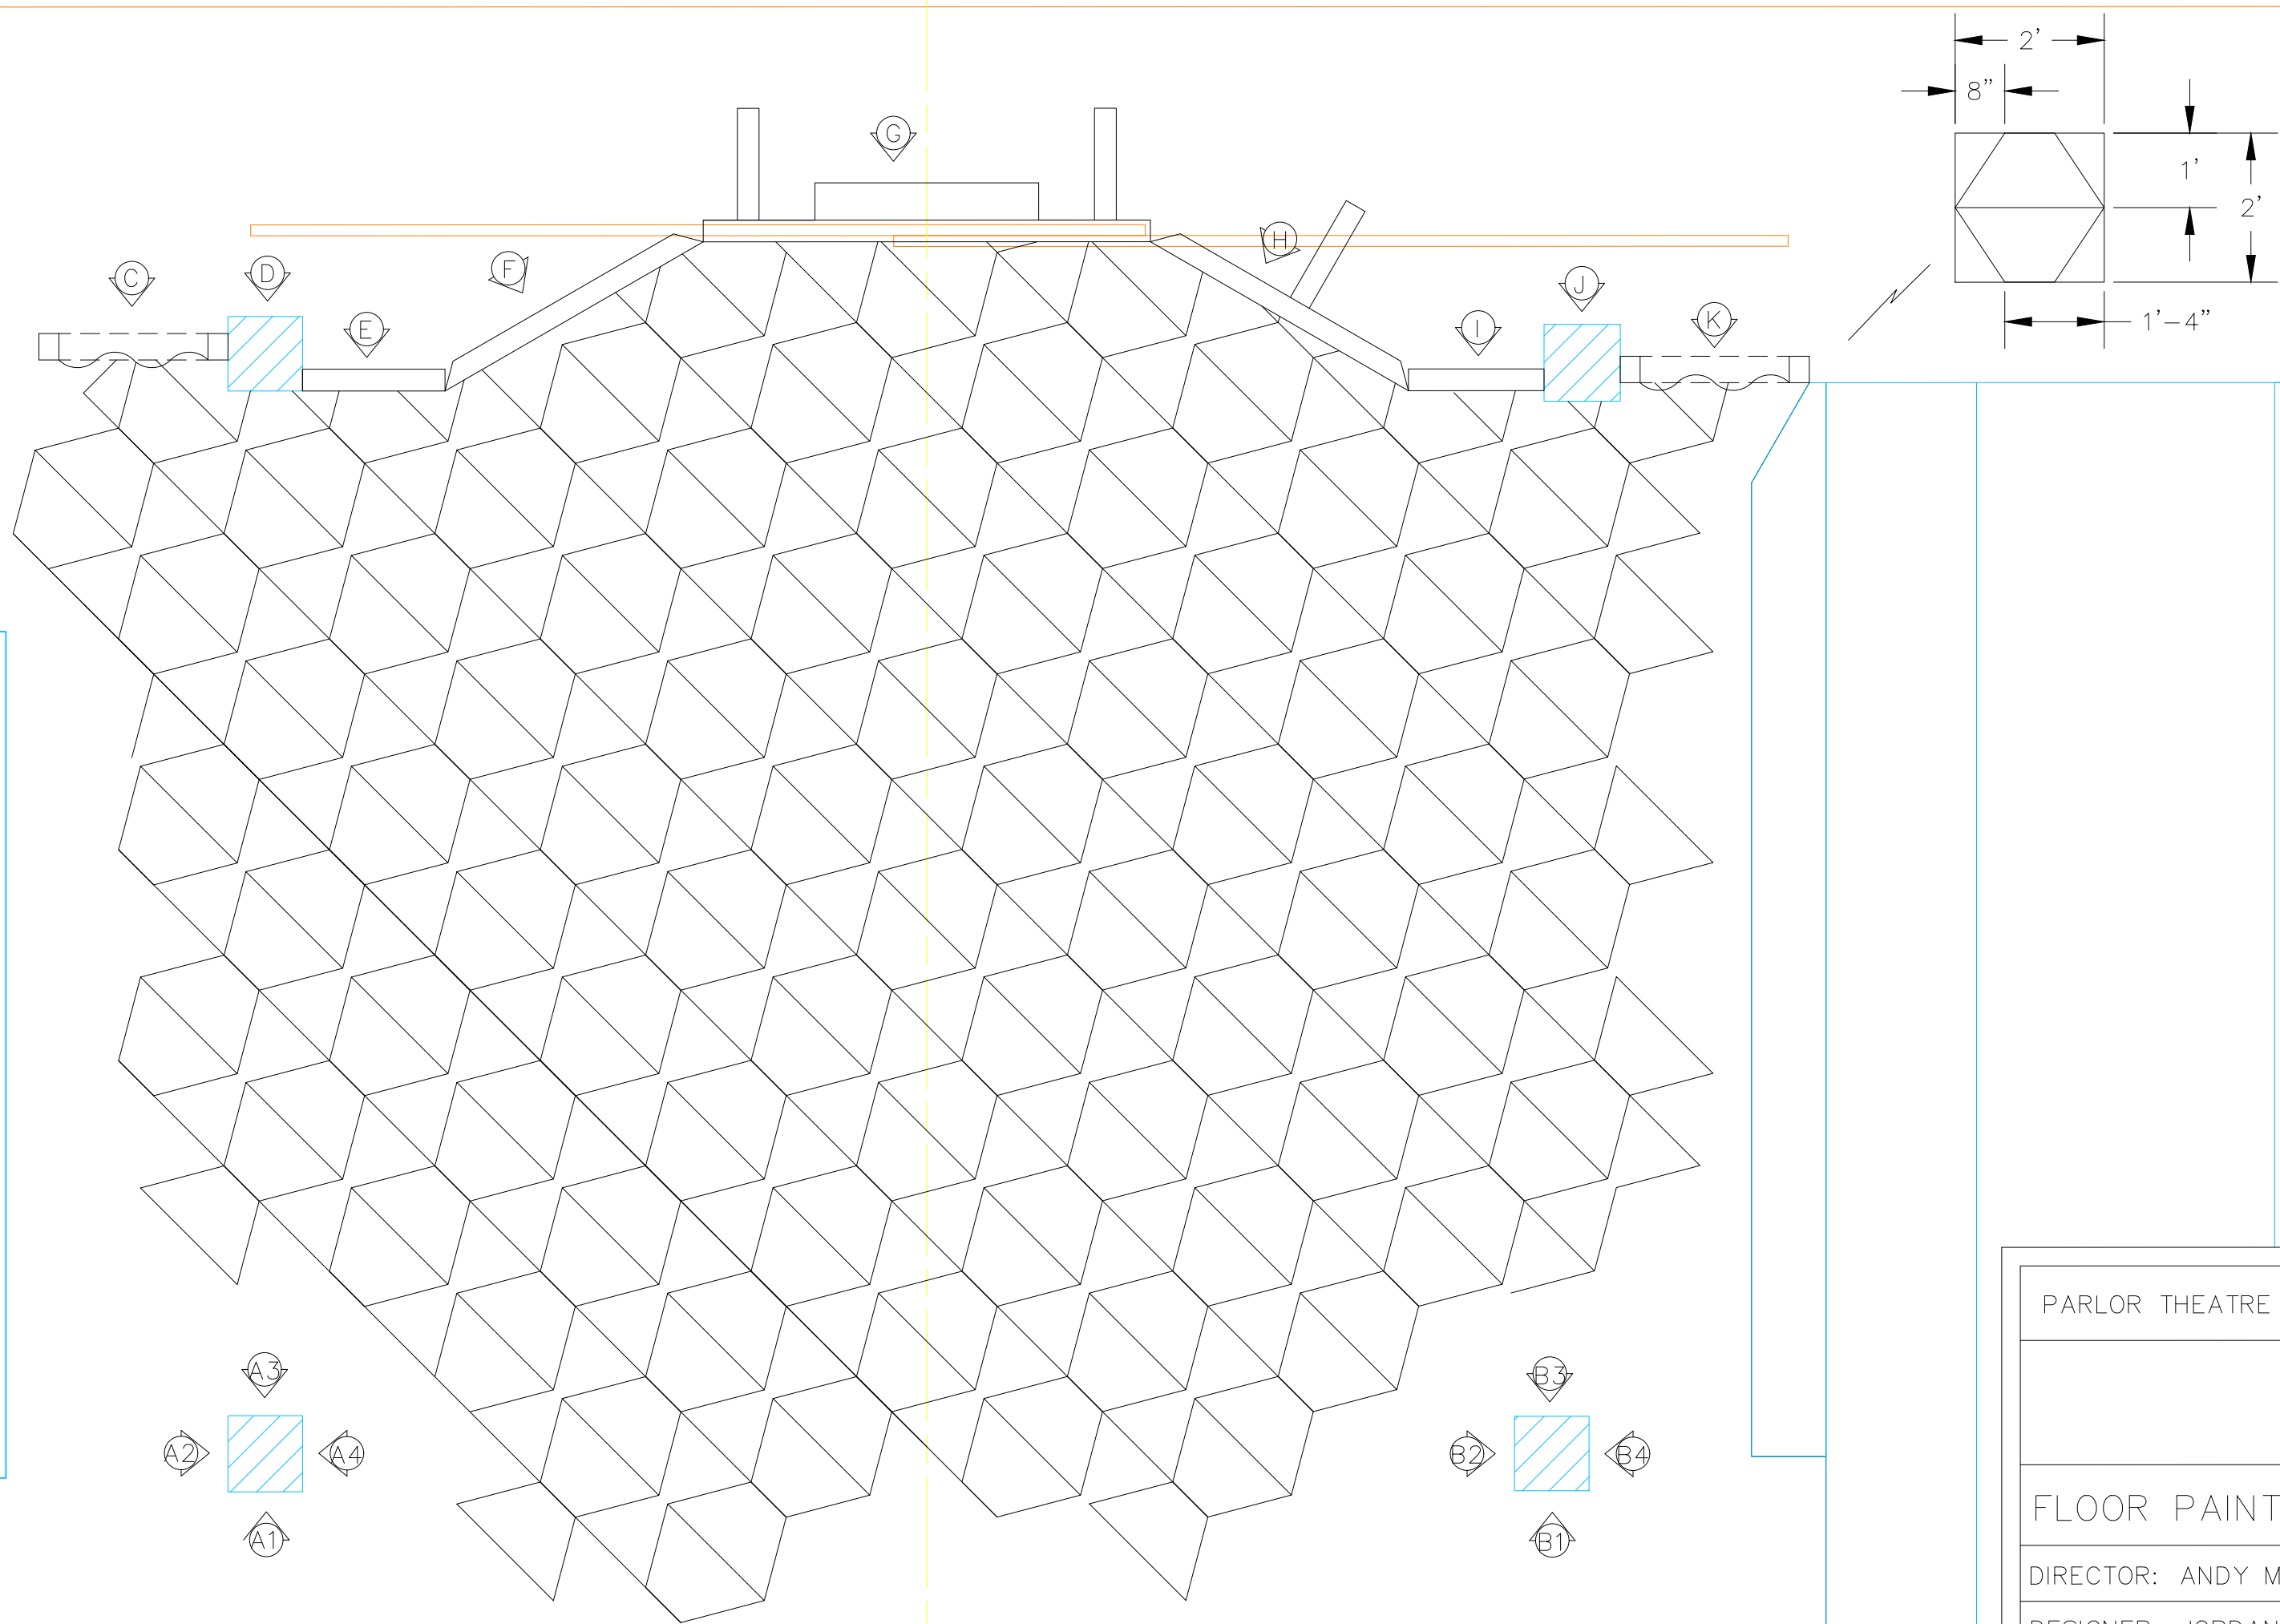

PARLOR THEATRE AT GREENSBORO COLLEGE	
DANI GIRL	
FLOOR PAINT ELEVATION	DWG #
DIRECTOR: ANDY MOCK	4
DESIGNER: JORDAN INGERSOLL	
TECH DIRECTOR: ROBERT GRAHAM	OF 4
DRAFTER: JORDAN INGERSOLL	
APPRVD: 11/18/2024 SCALE: 1/2" = 1'-0"	DATE: 11/14/2024