




**NOTE**  
 All Doors and  
 Drawer fronts  
 finished to Match  
 Egger Dust Grey  
 U732 ST9

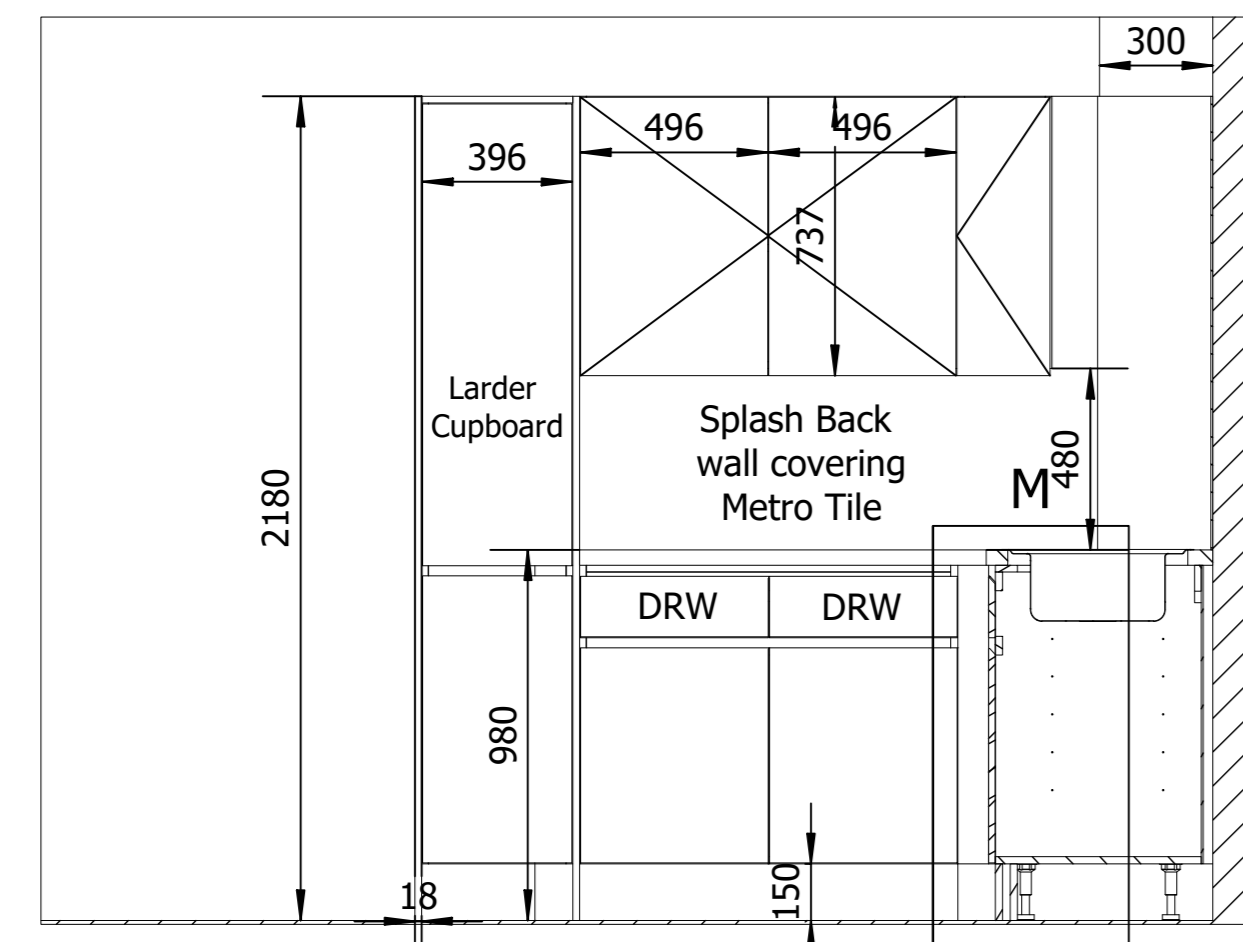


Section Through K-K  
 Scale 1:20

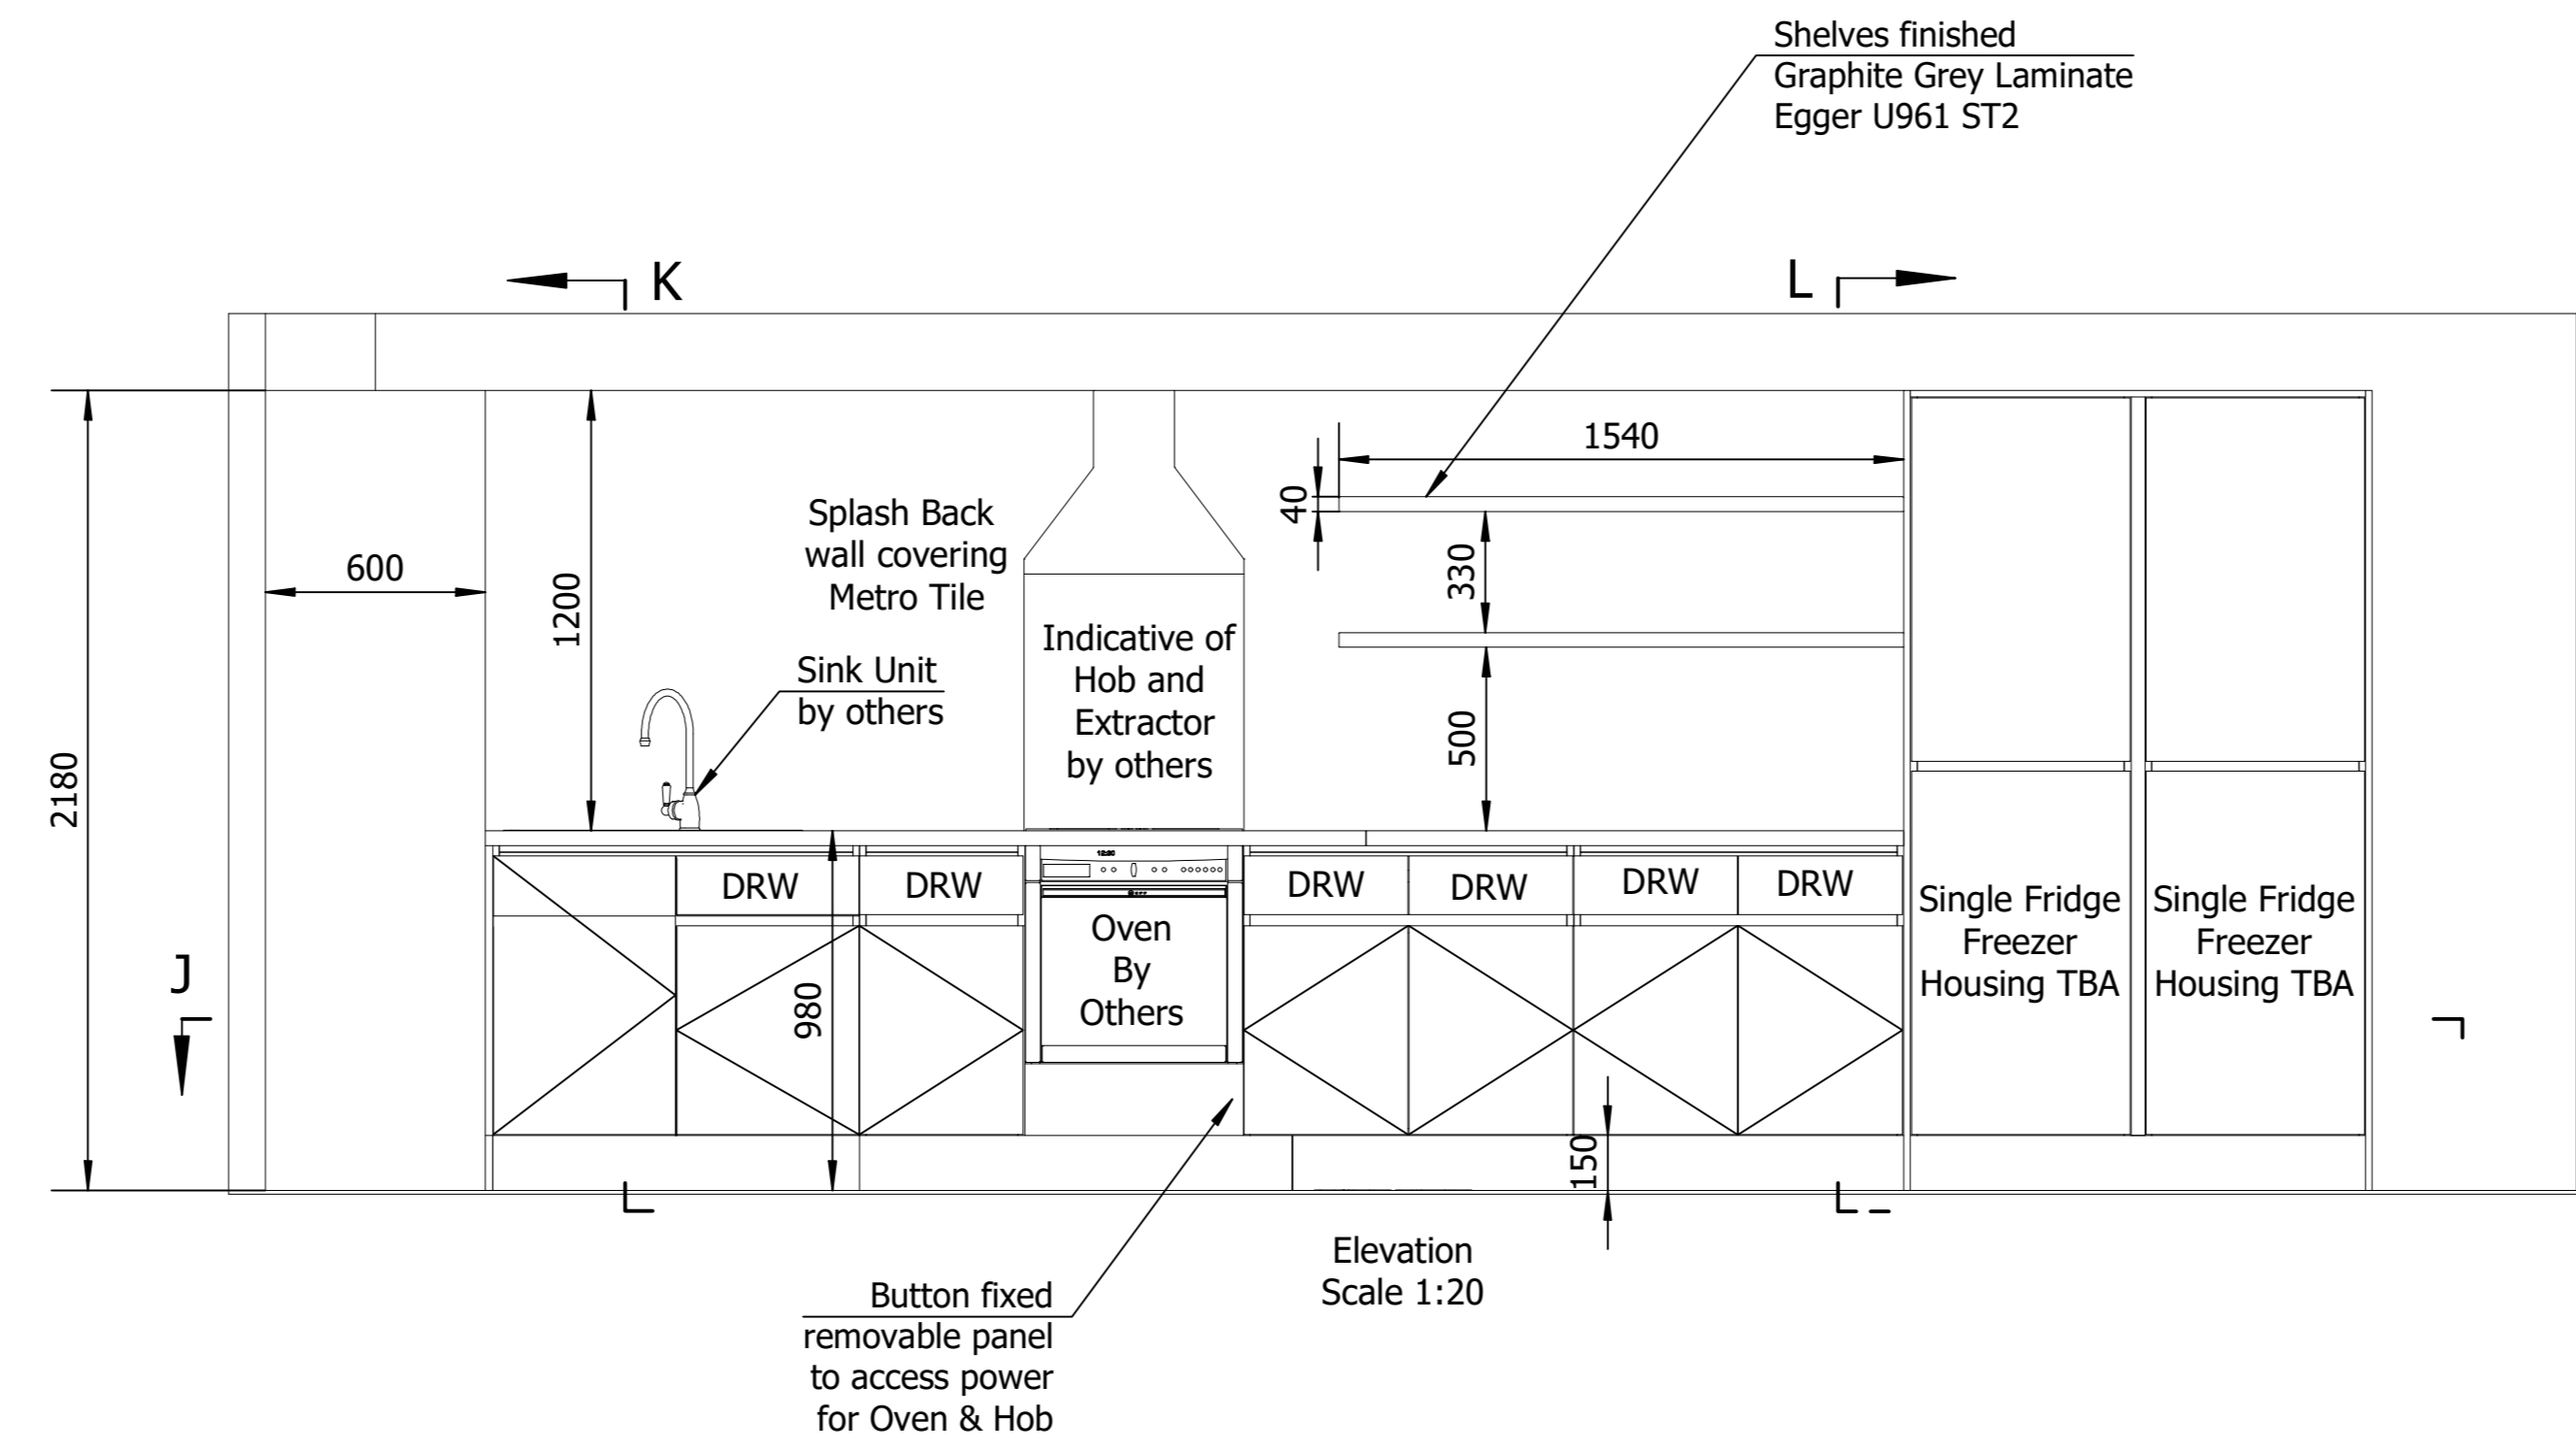


Elevation  
 Scale 1:20

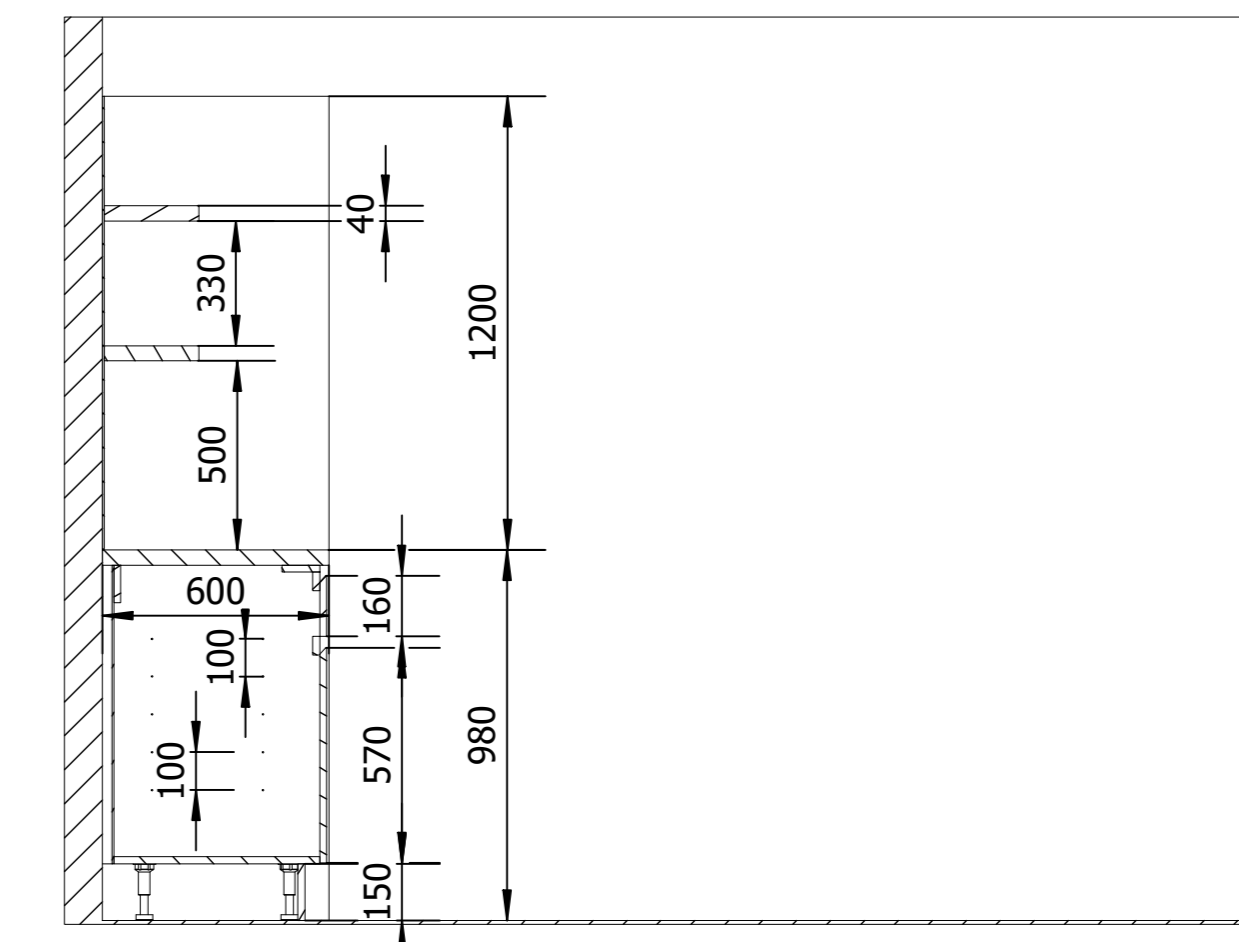


Section Through L-L  
 Scale 1:20

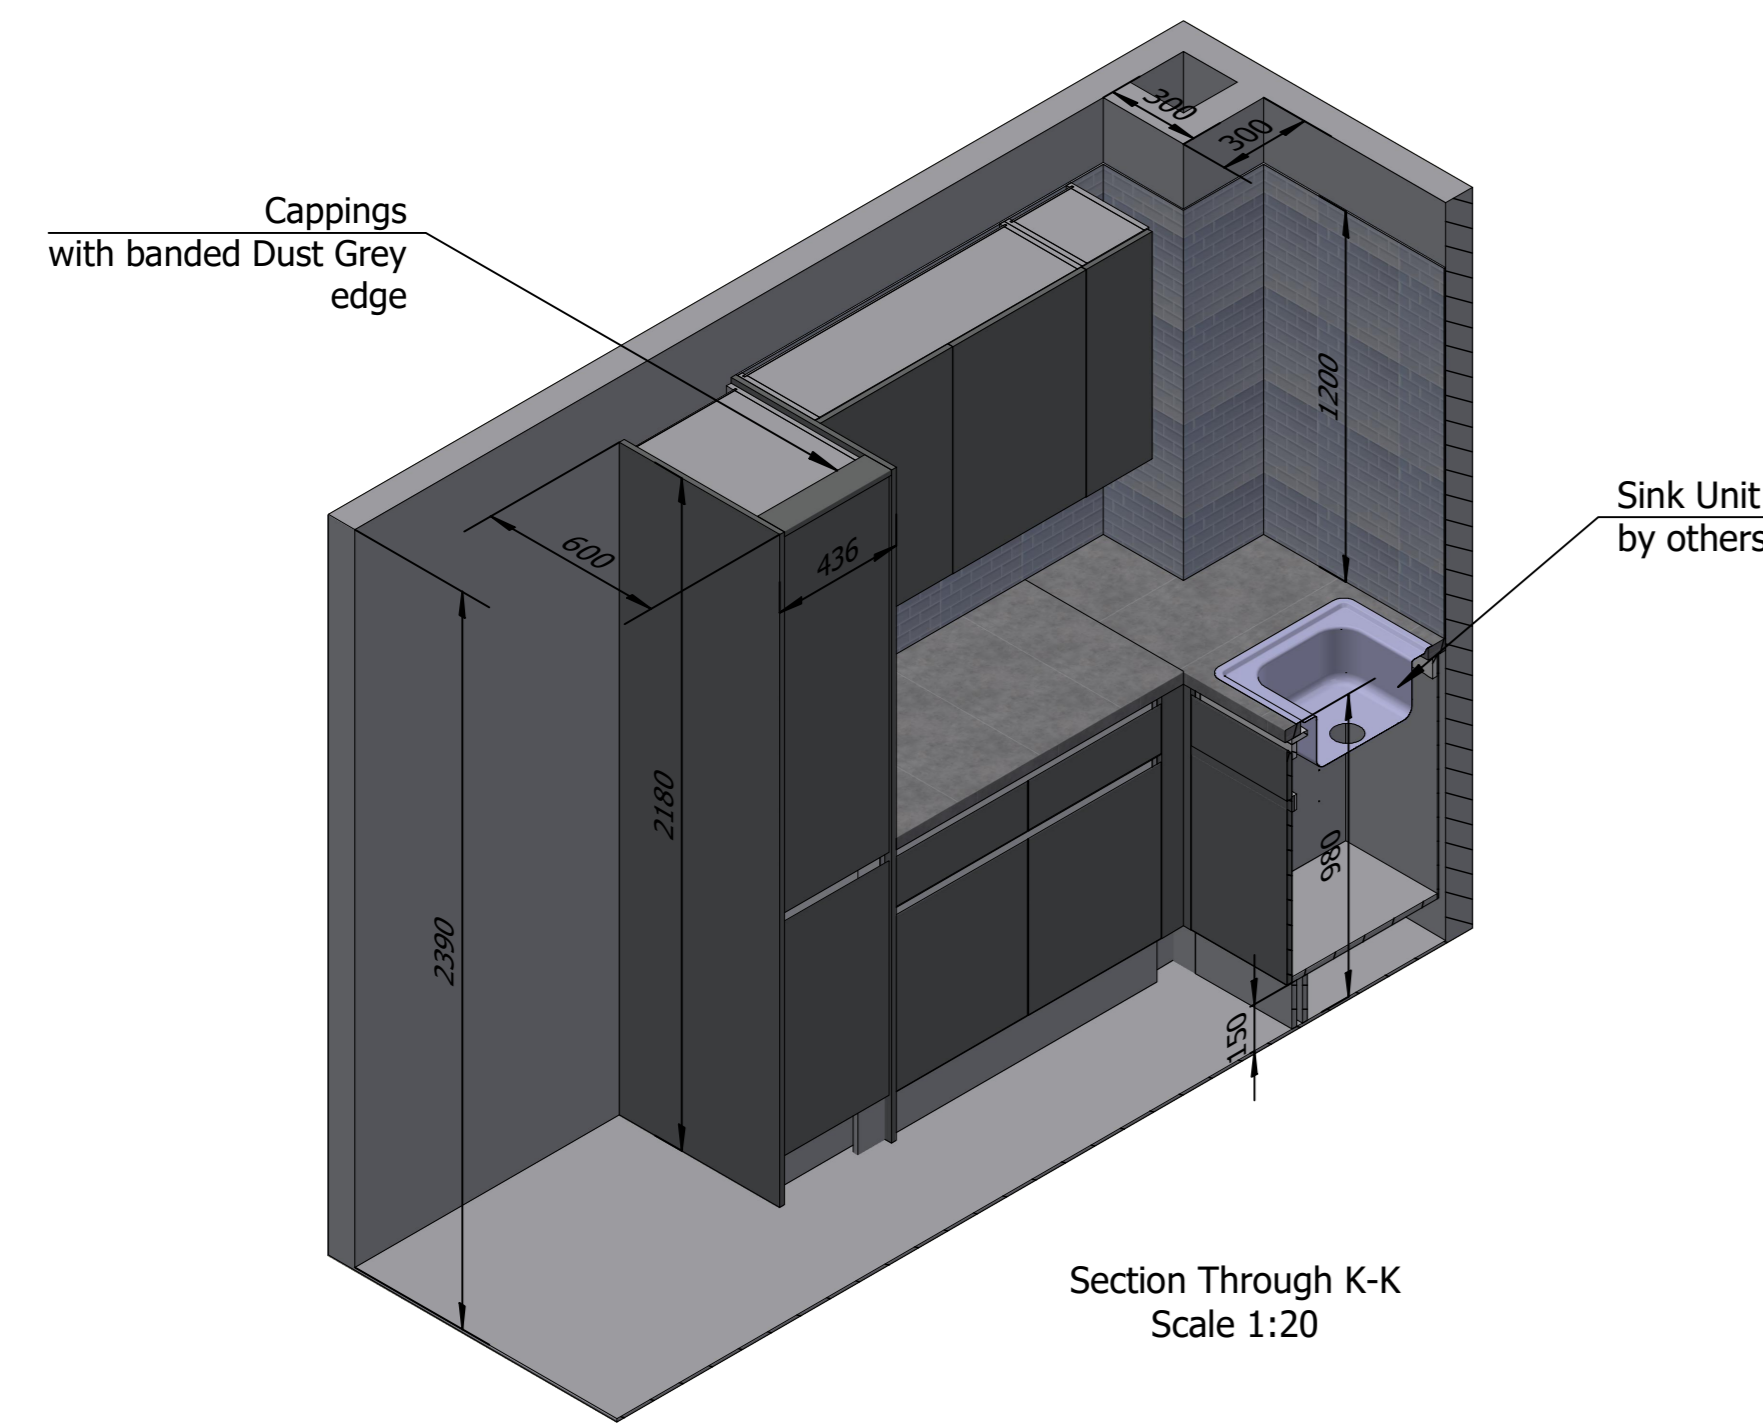


Section Through K-K  
 Scale 1:20

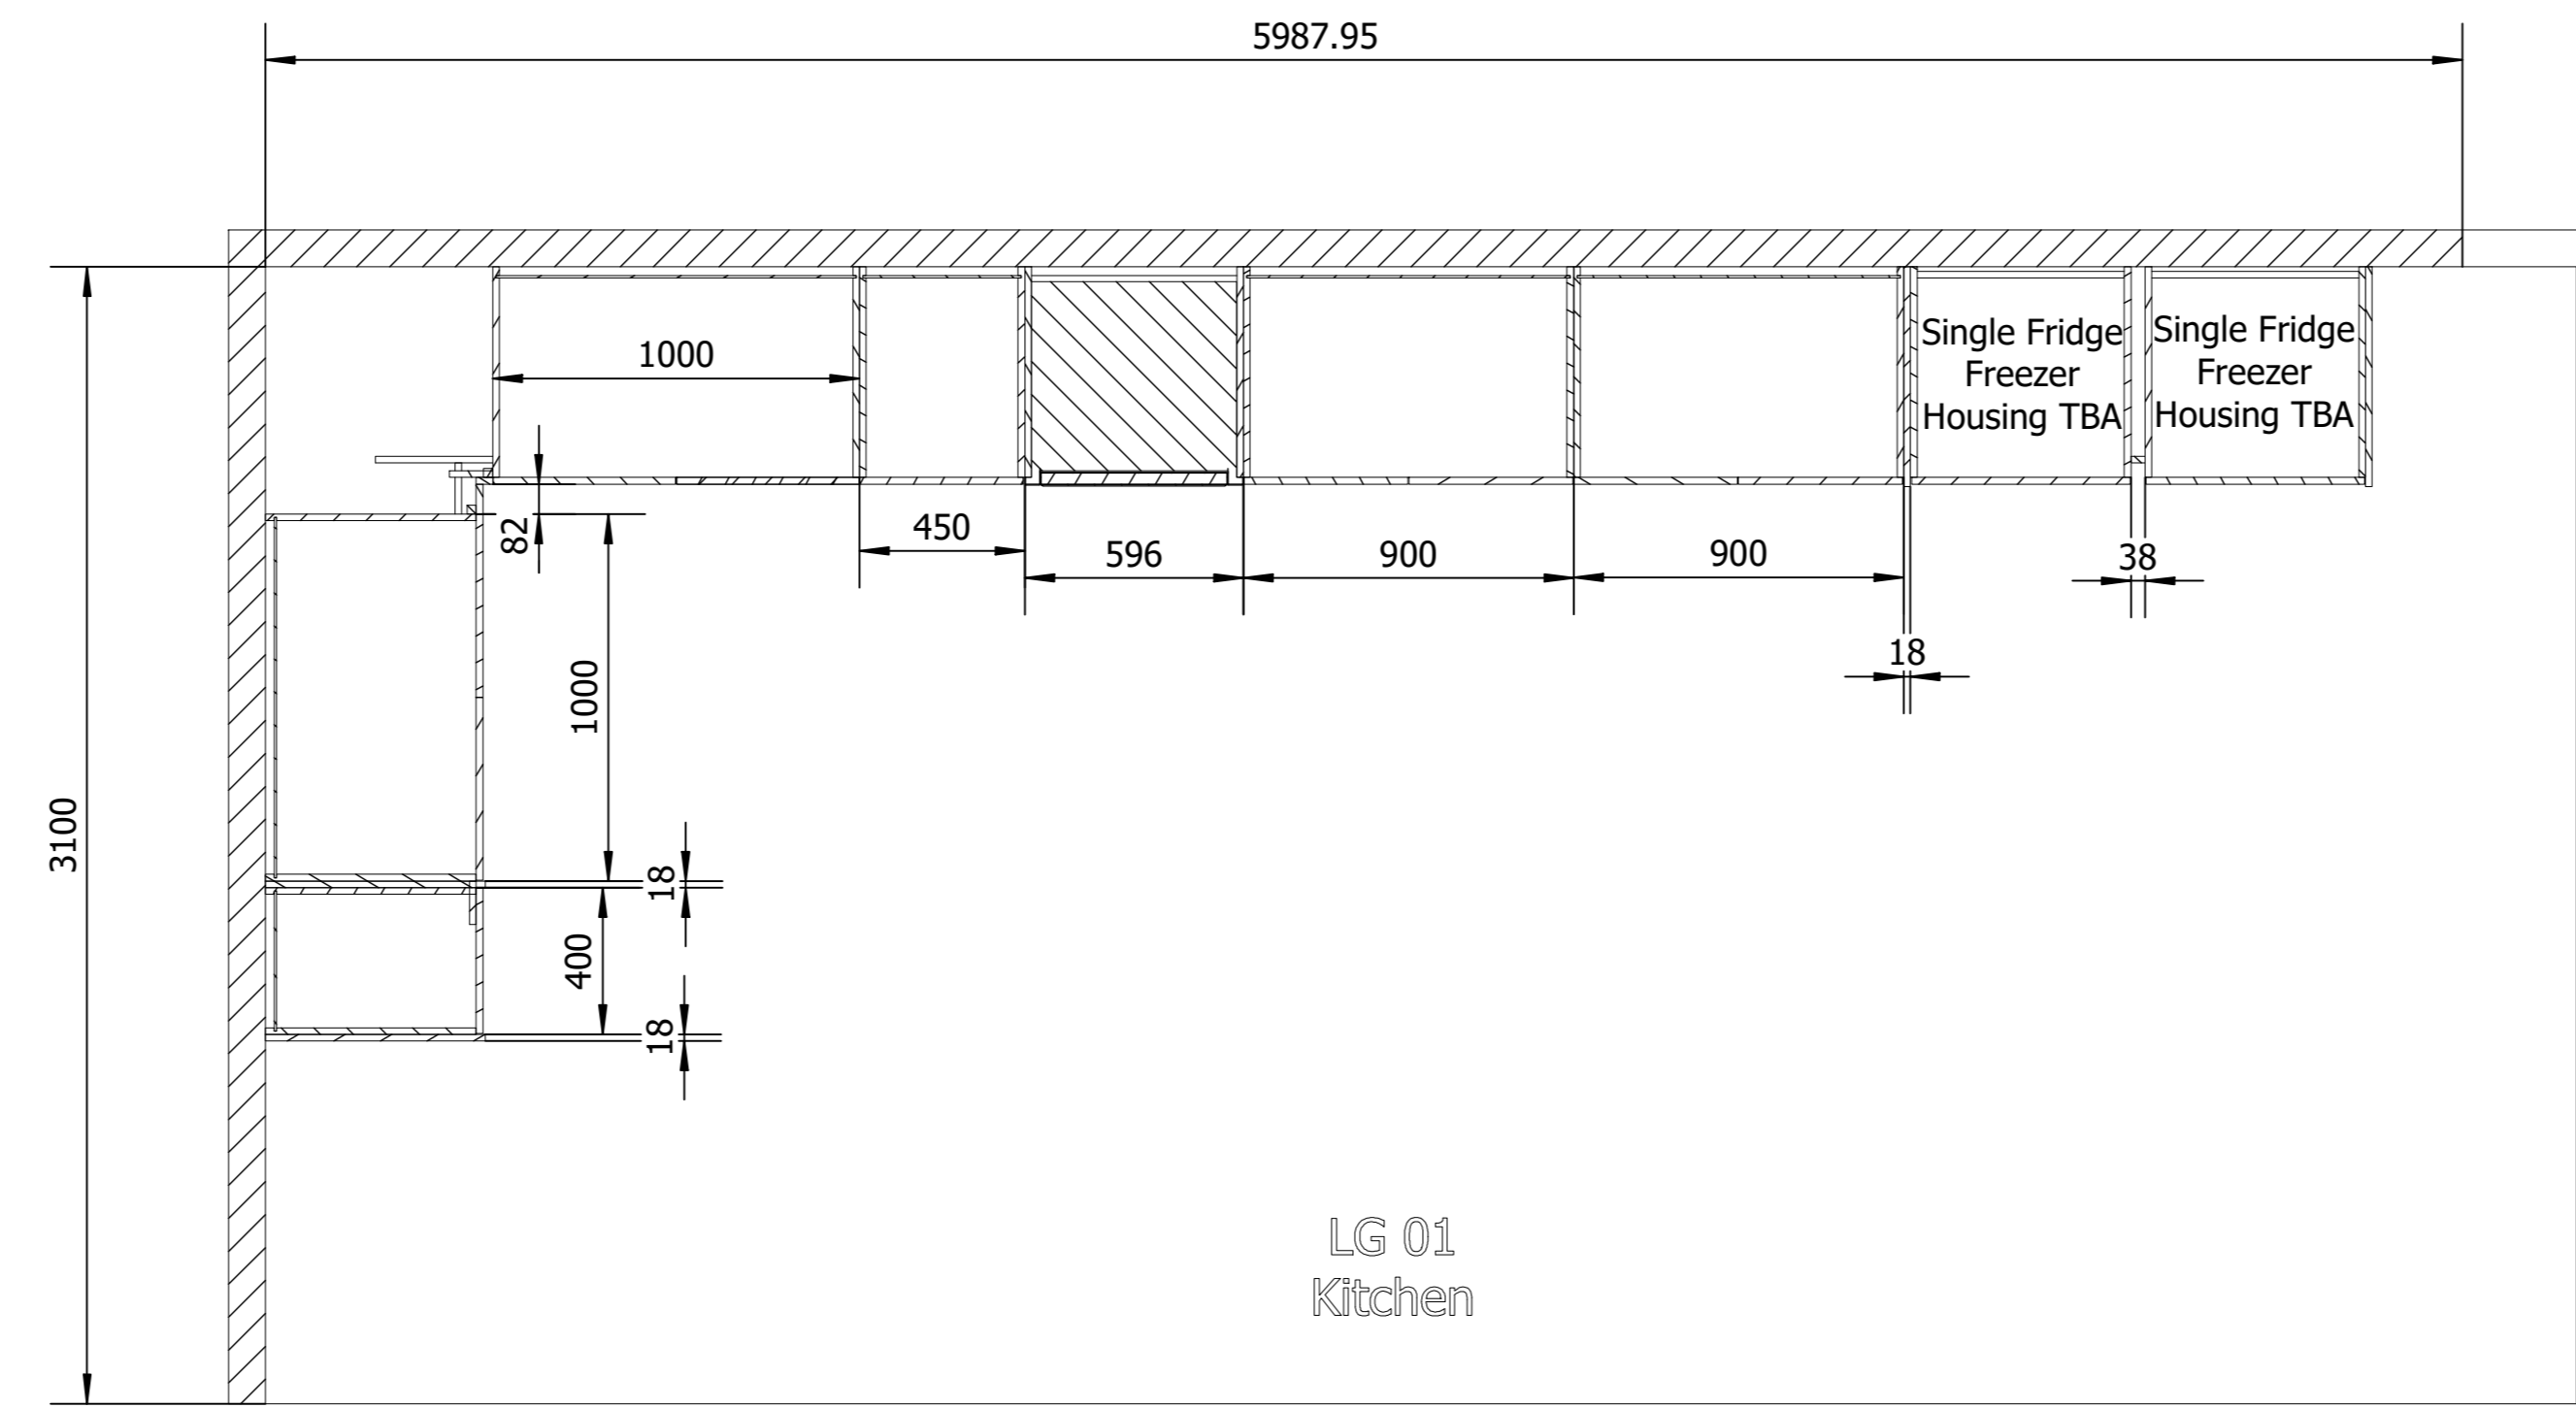


Section Through J-J  
 Scale 1:20

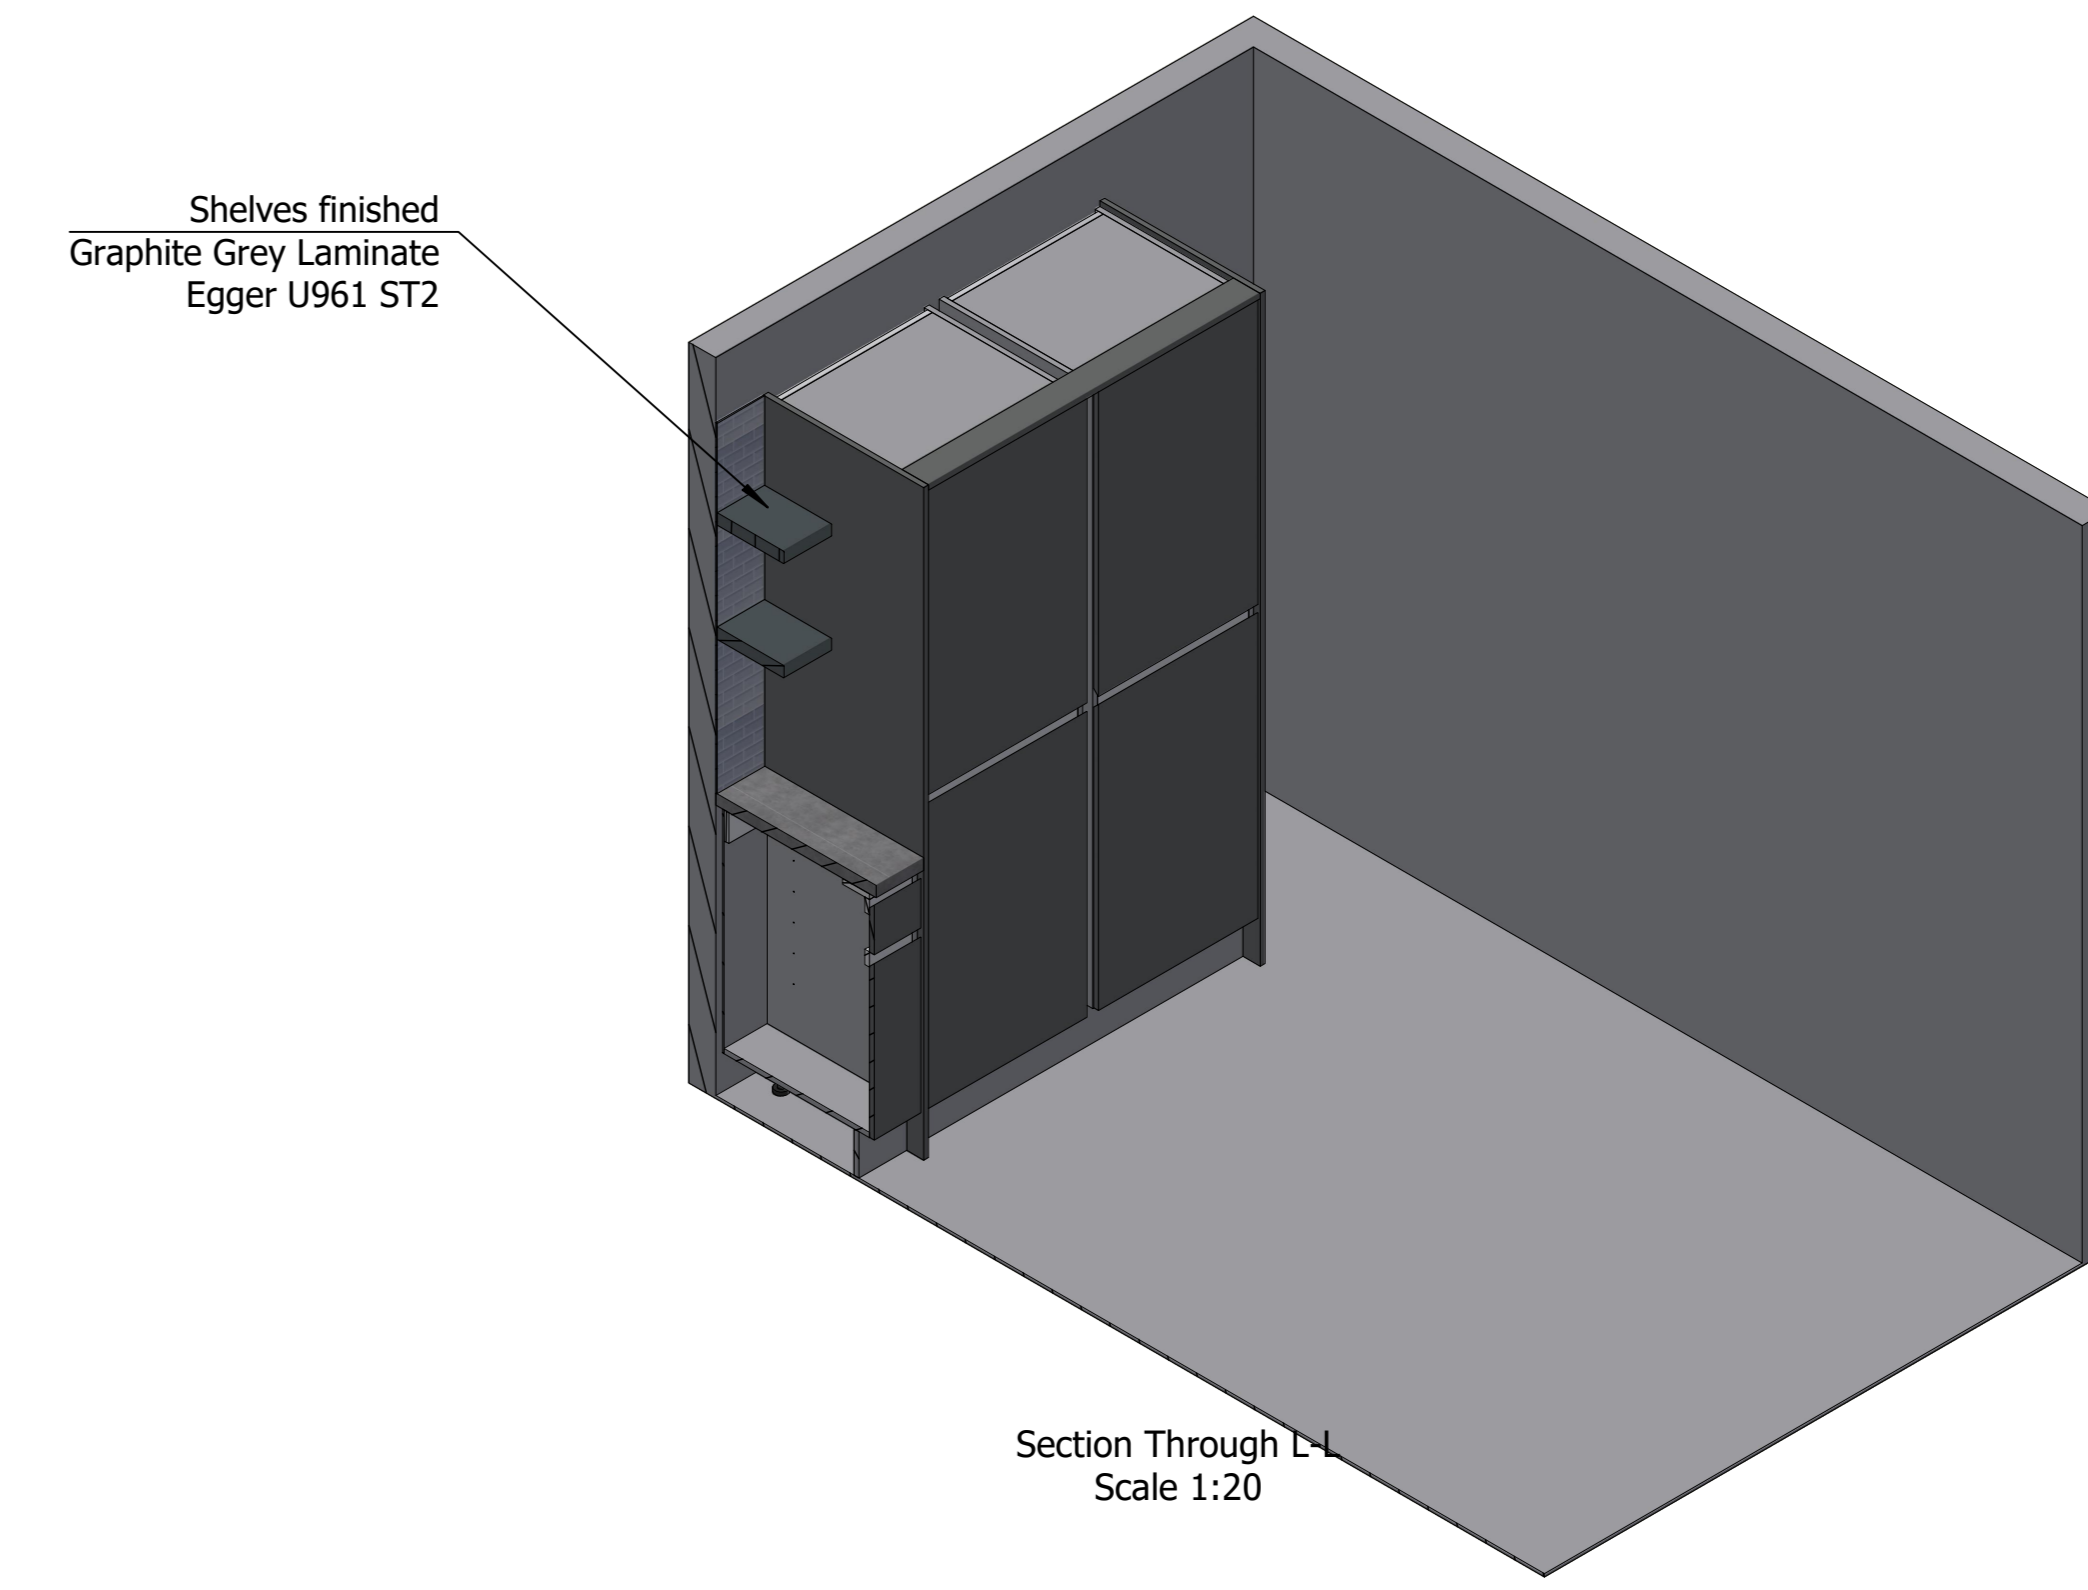


Section Through L-L  
 Scale 1:20

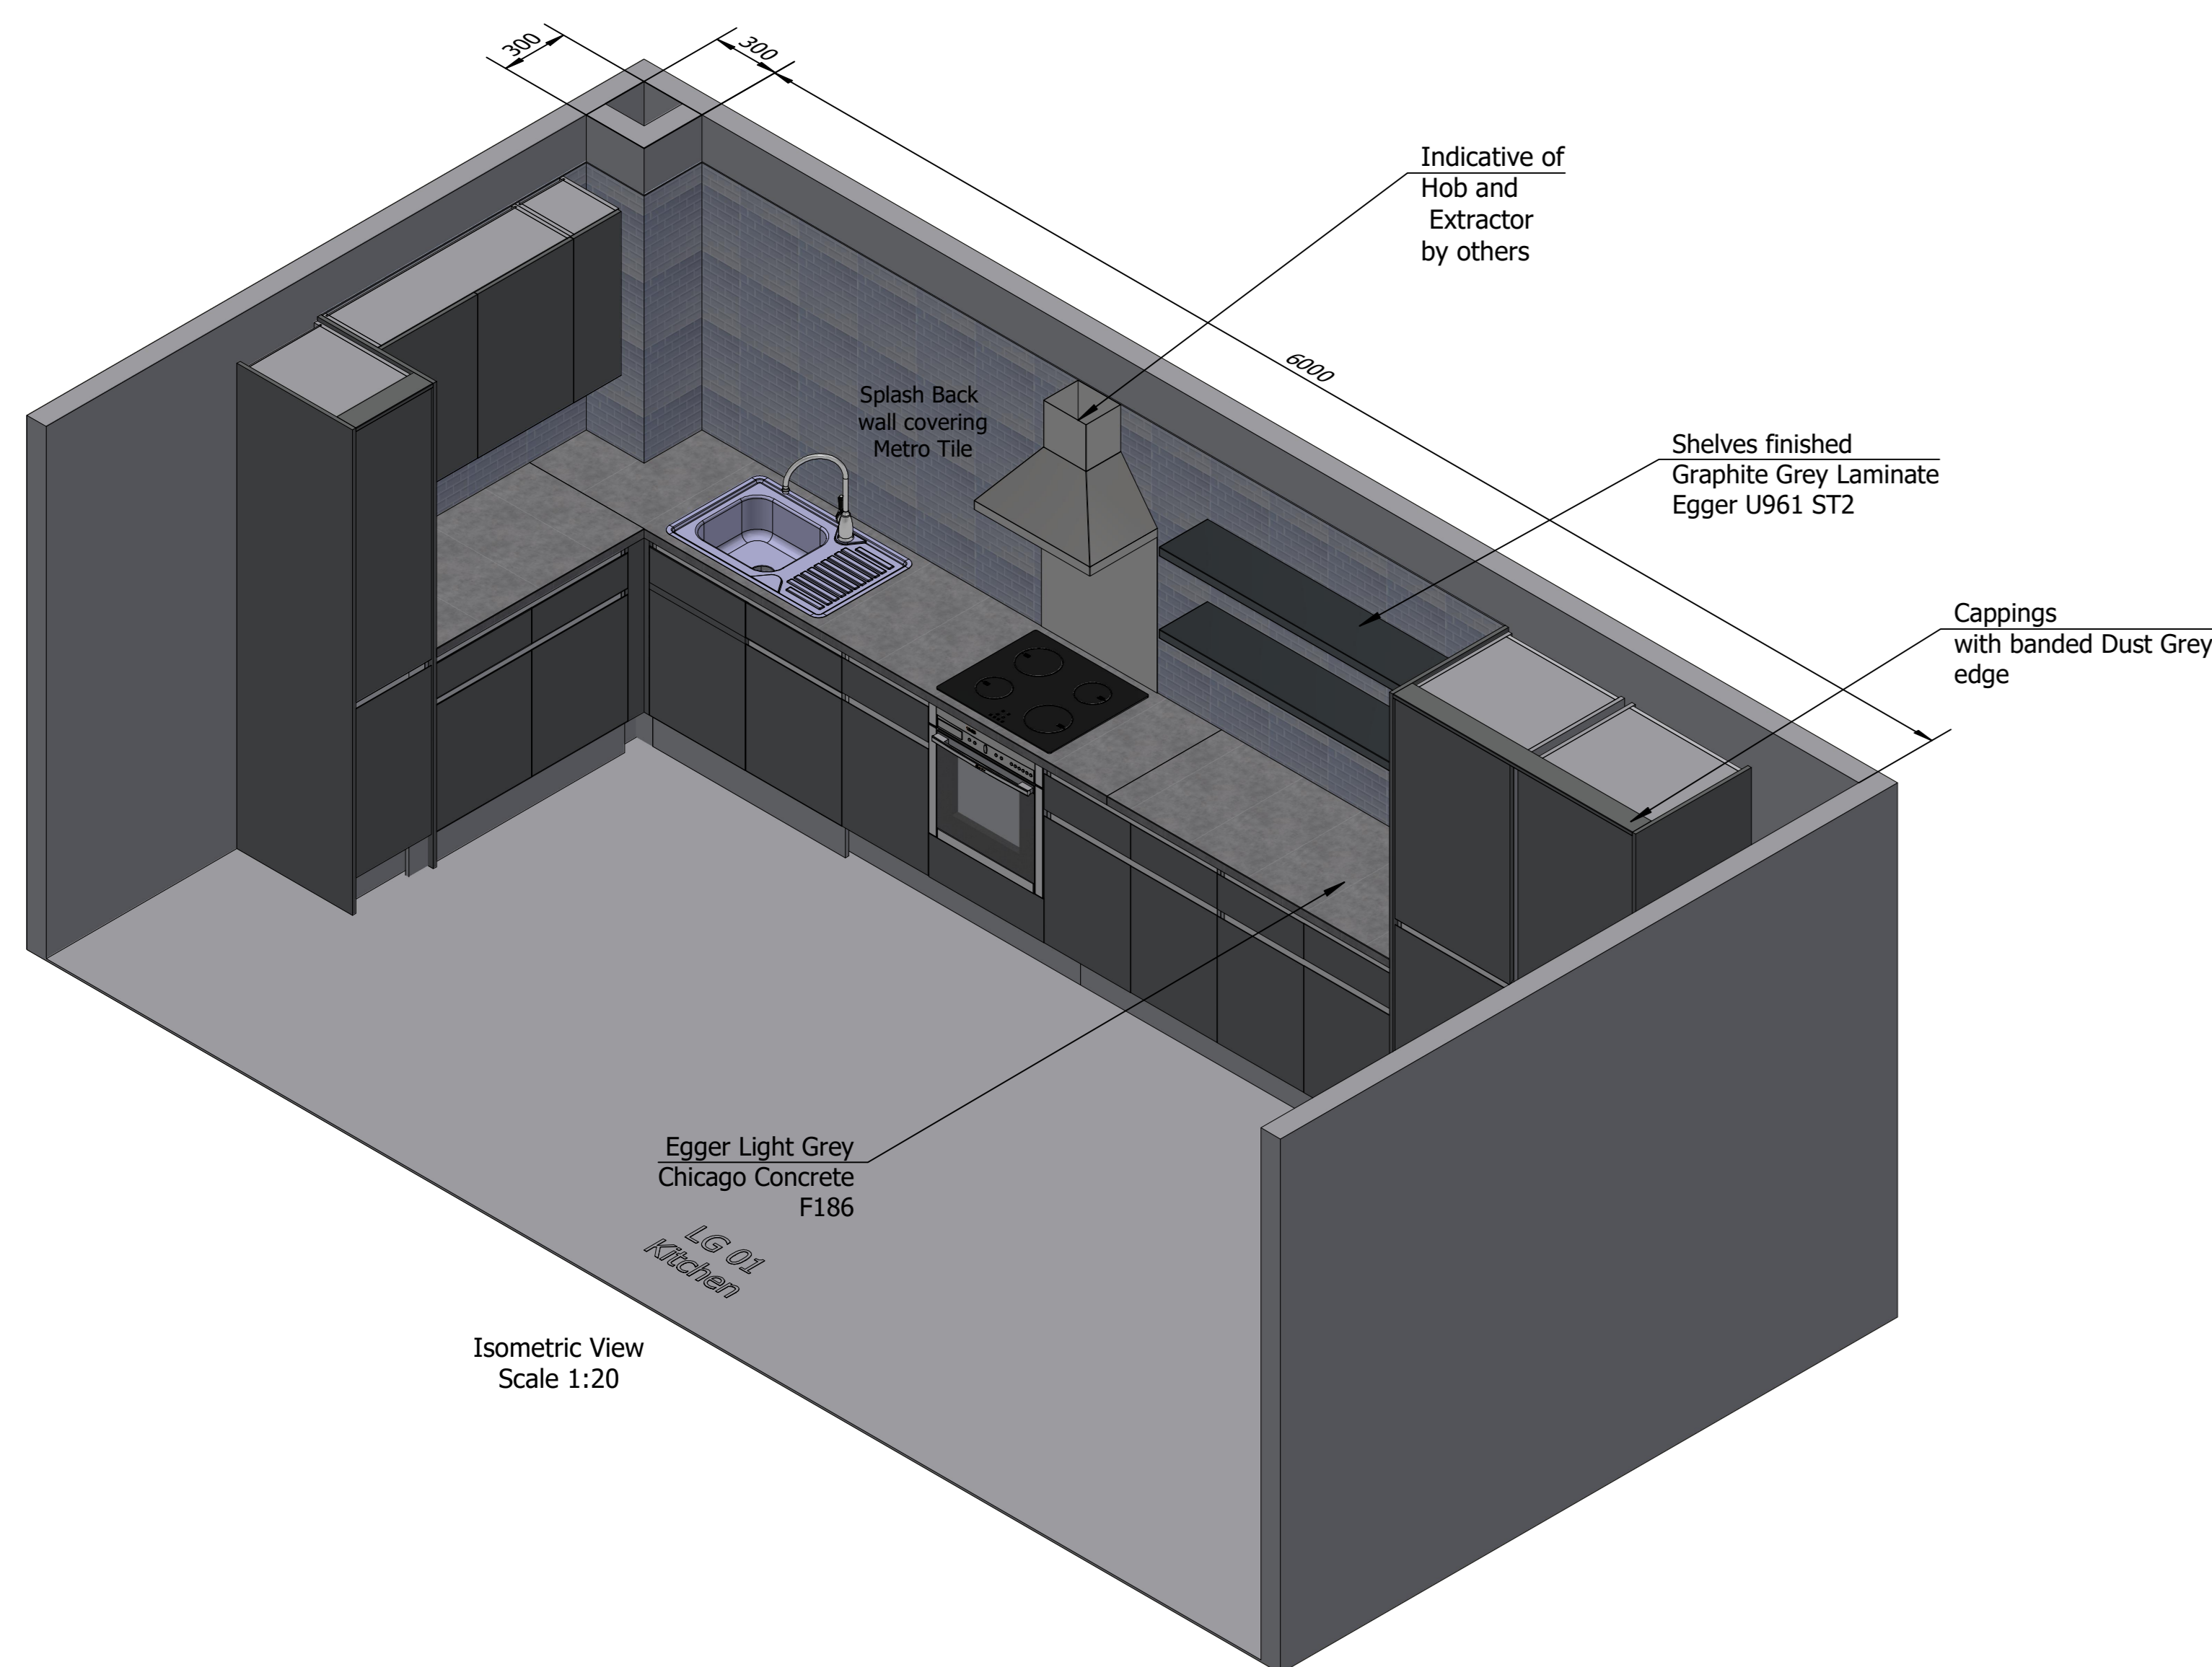

Isometric View  
 Scale 1:20

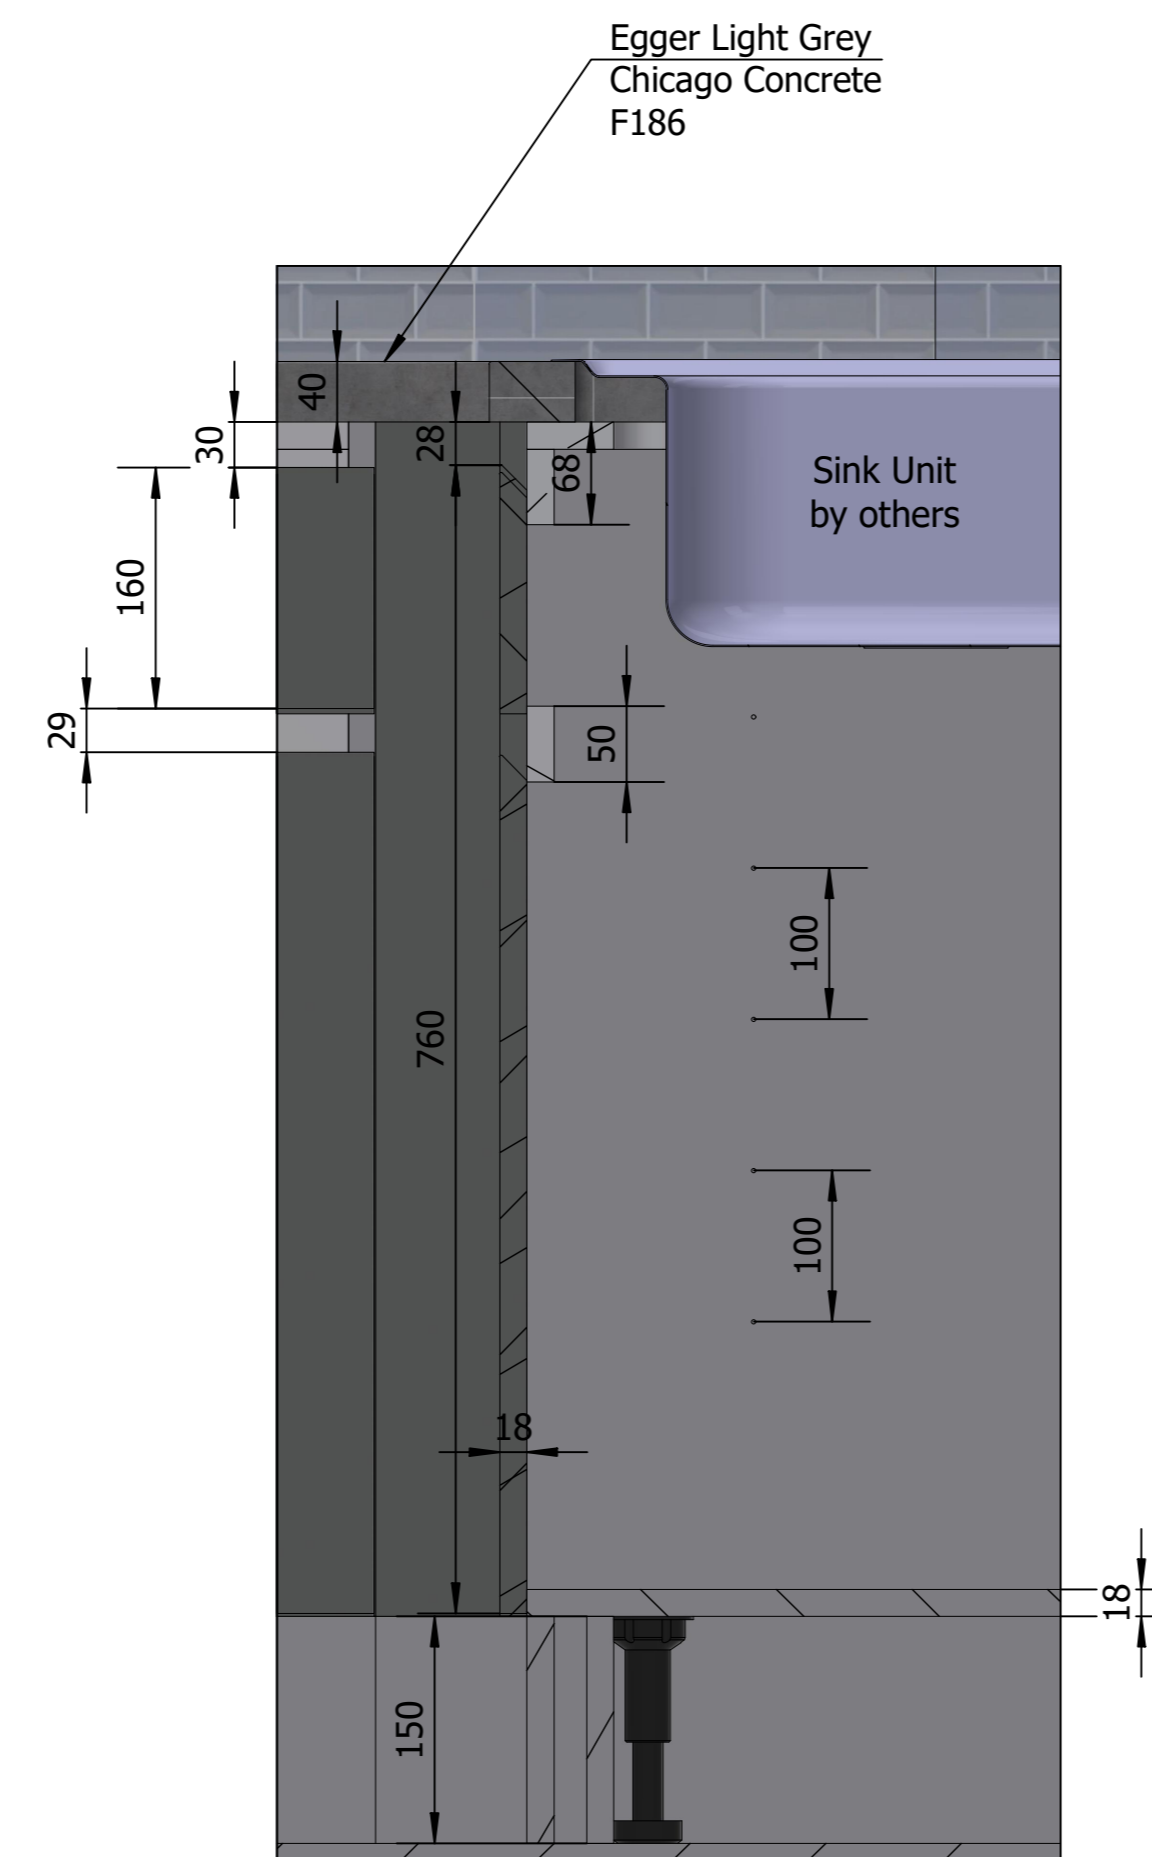

Detail M  
 Scale 1:5

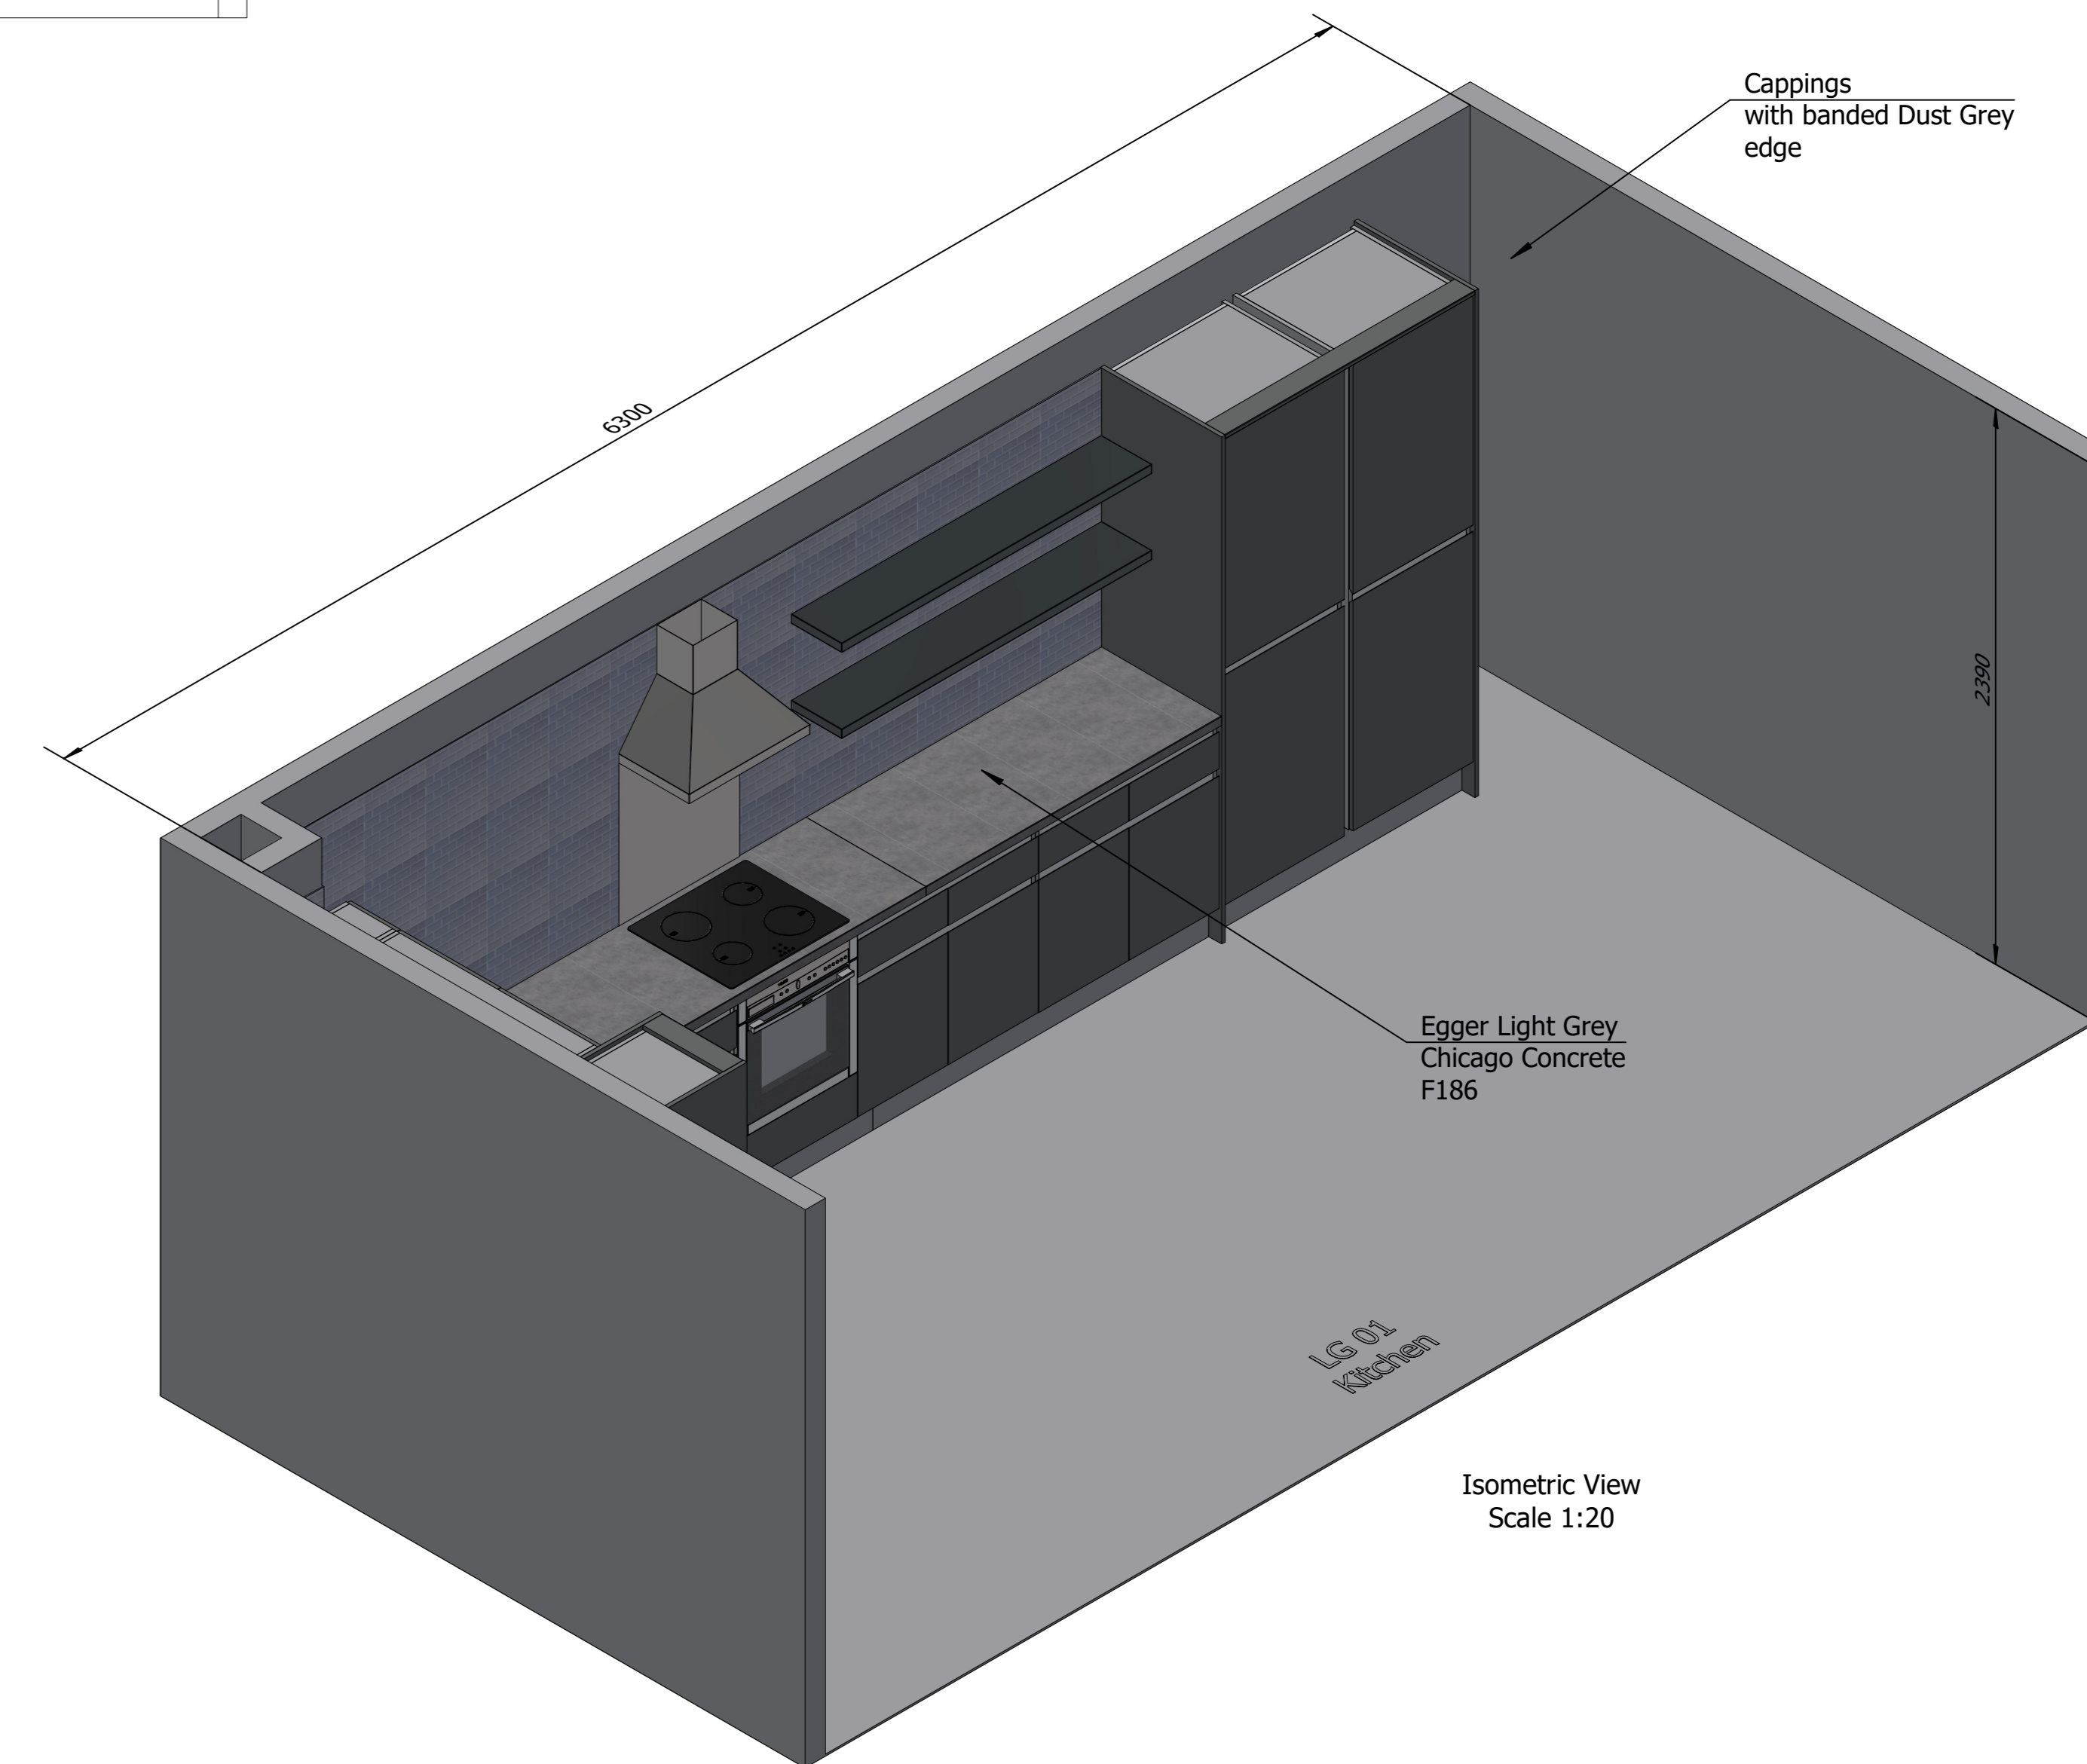

Isometric View  
 Scale 1:20