




Section Through B-B  
Scale 1:8

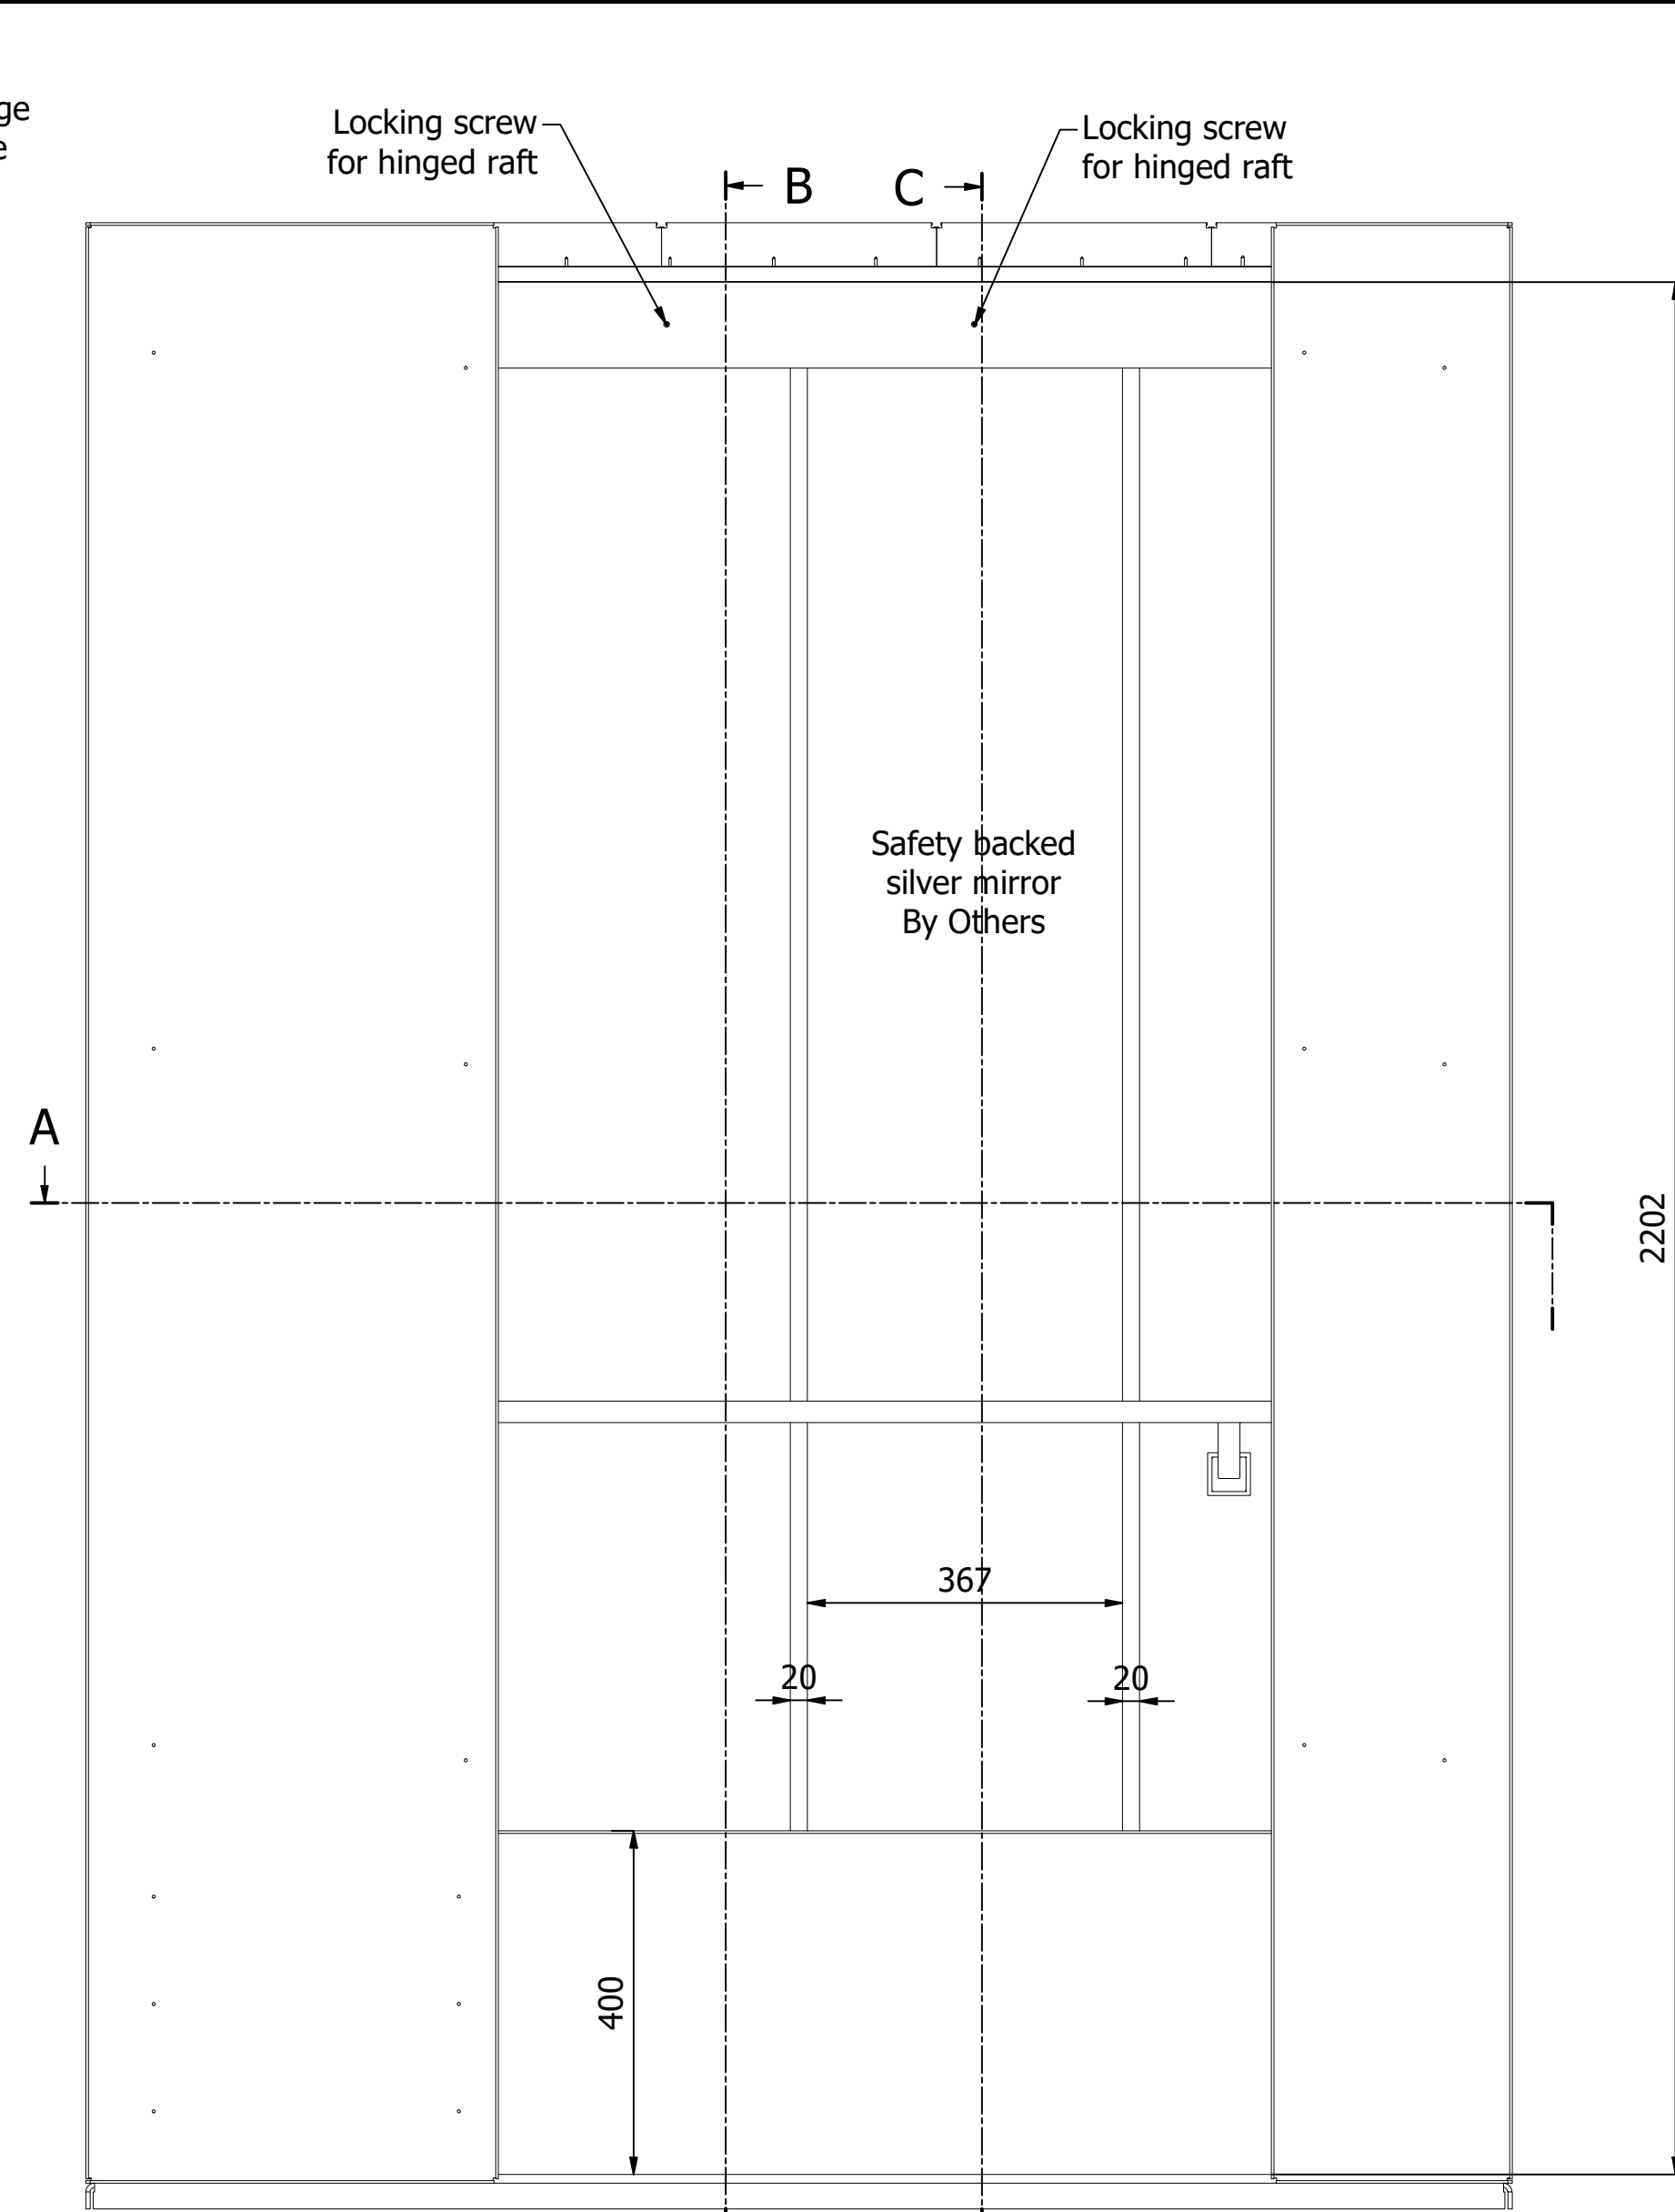


Elevation  
Scale 1:8

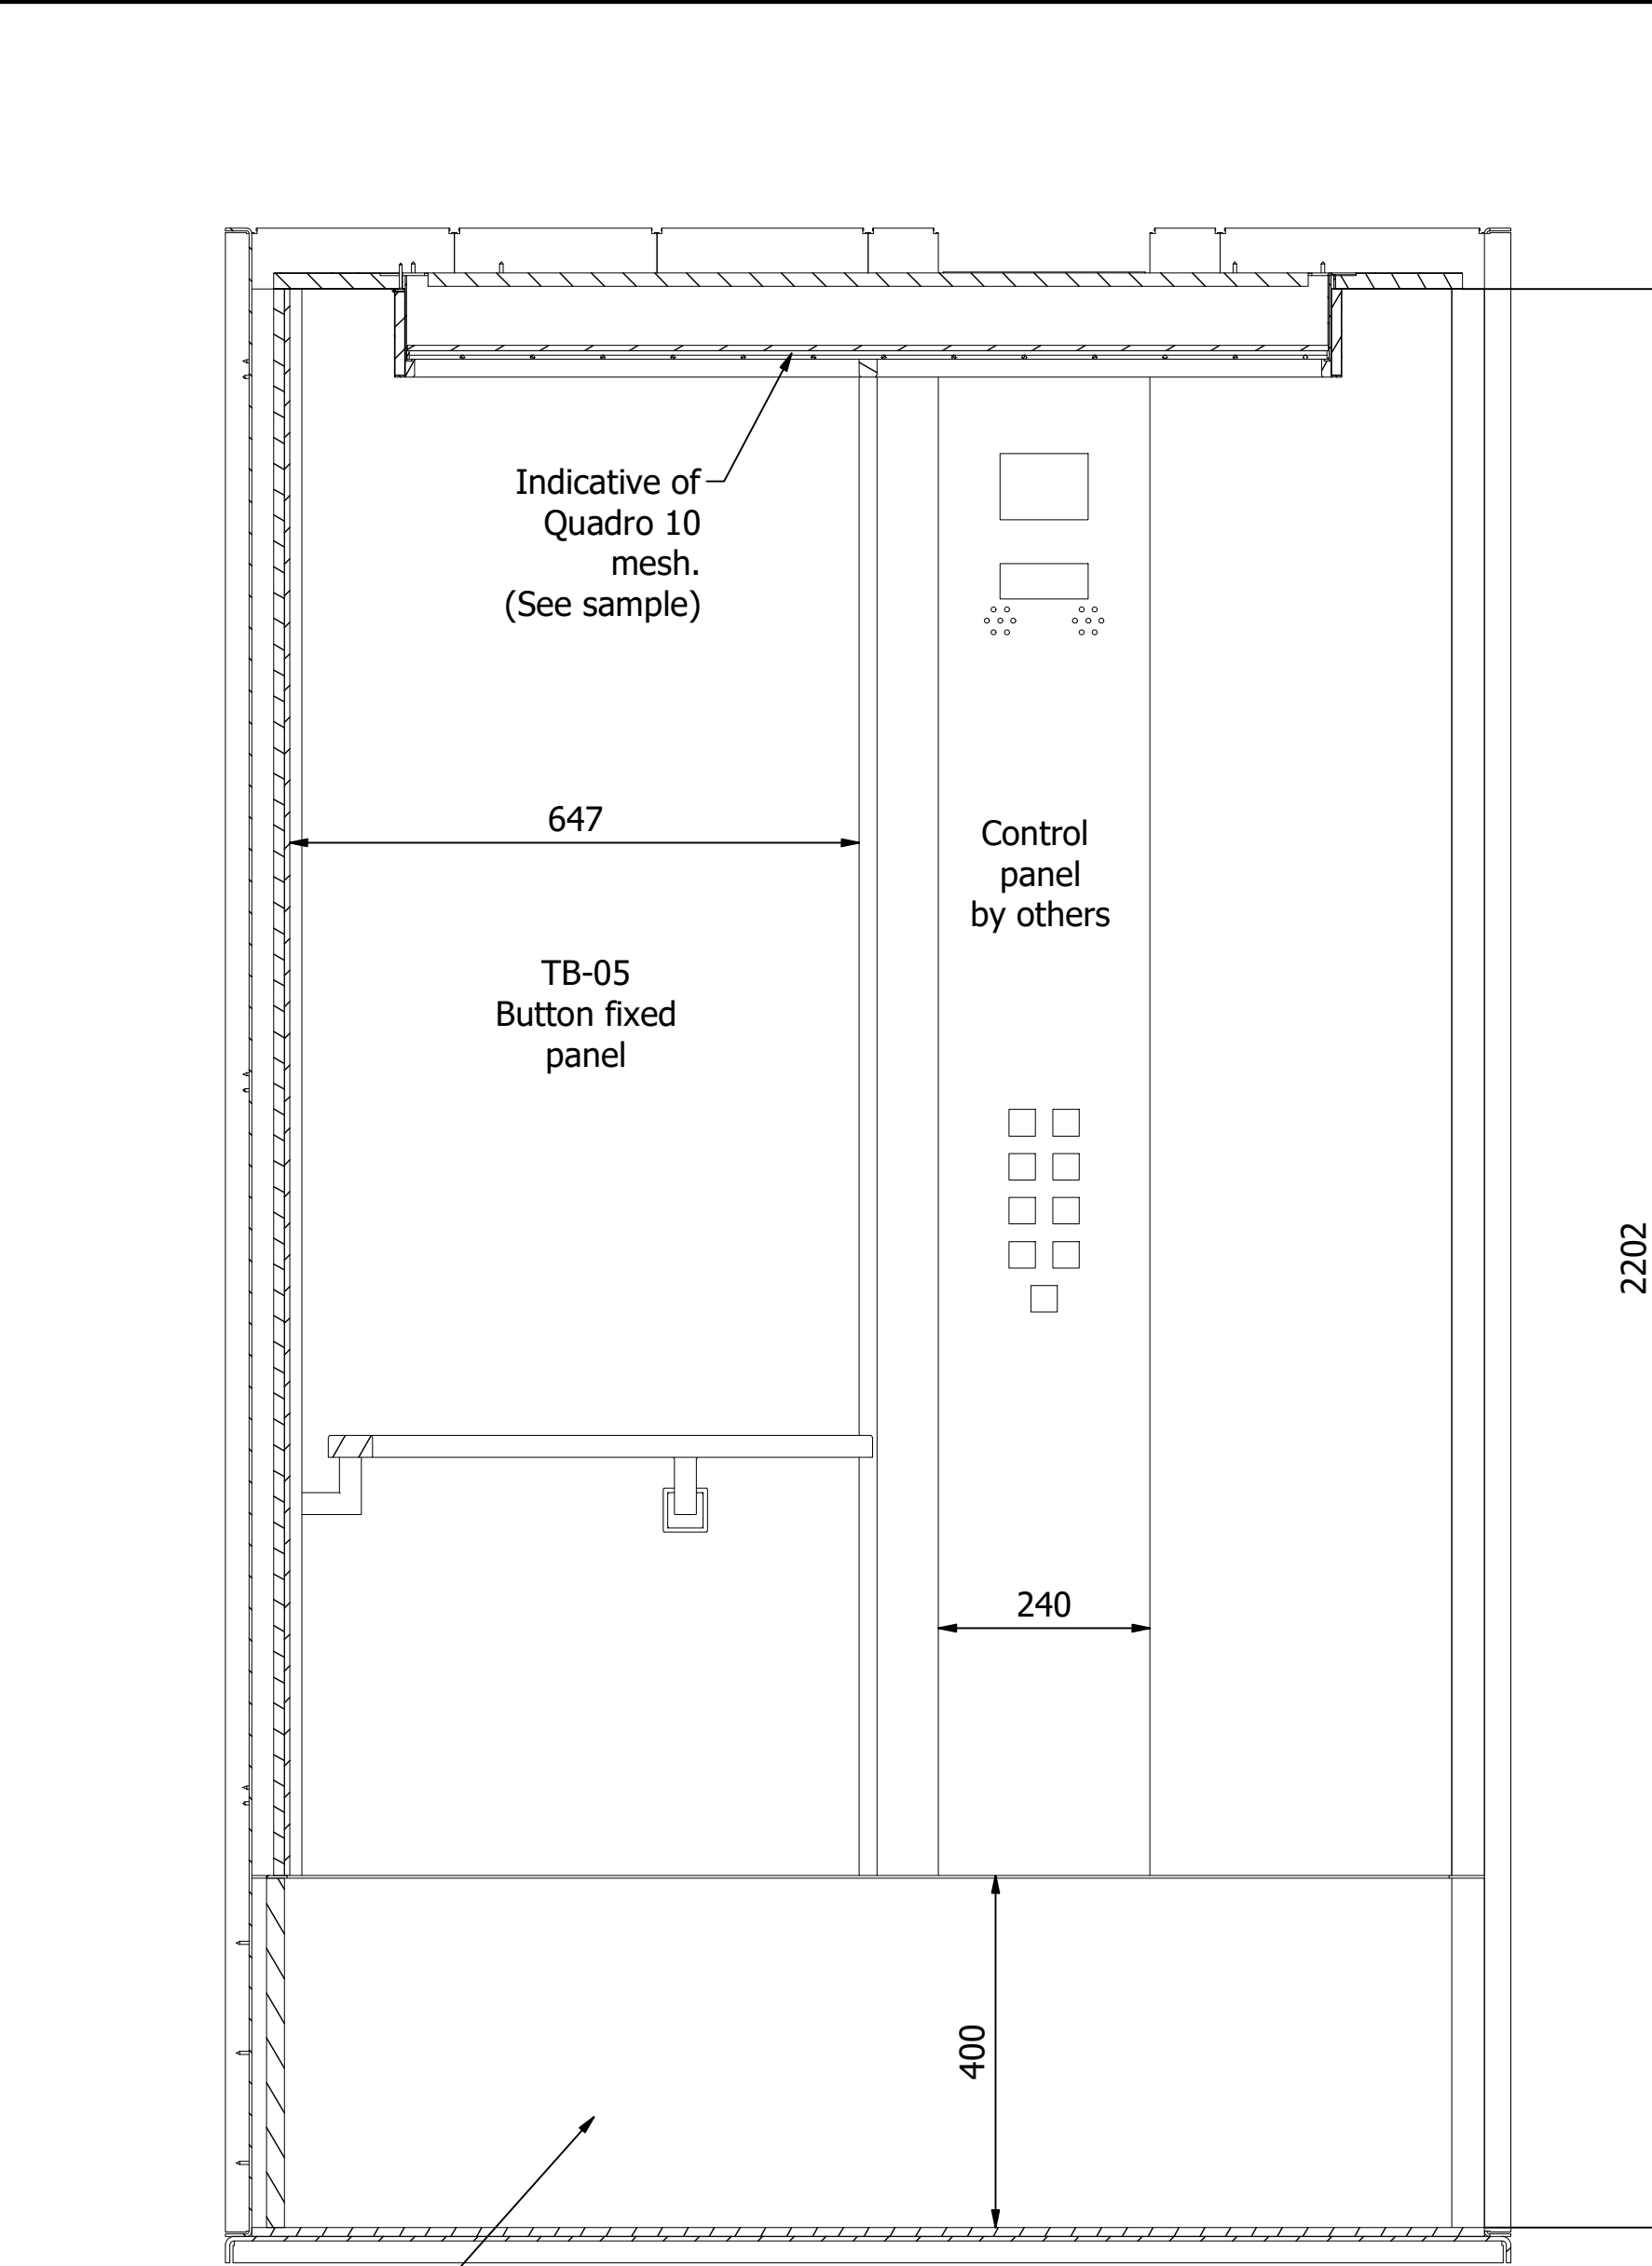


Section Through C-C  
Scale 1:8

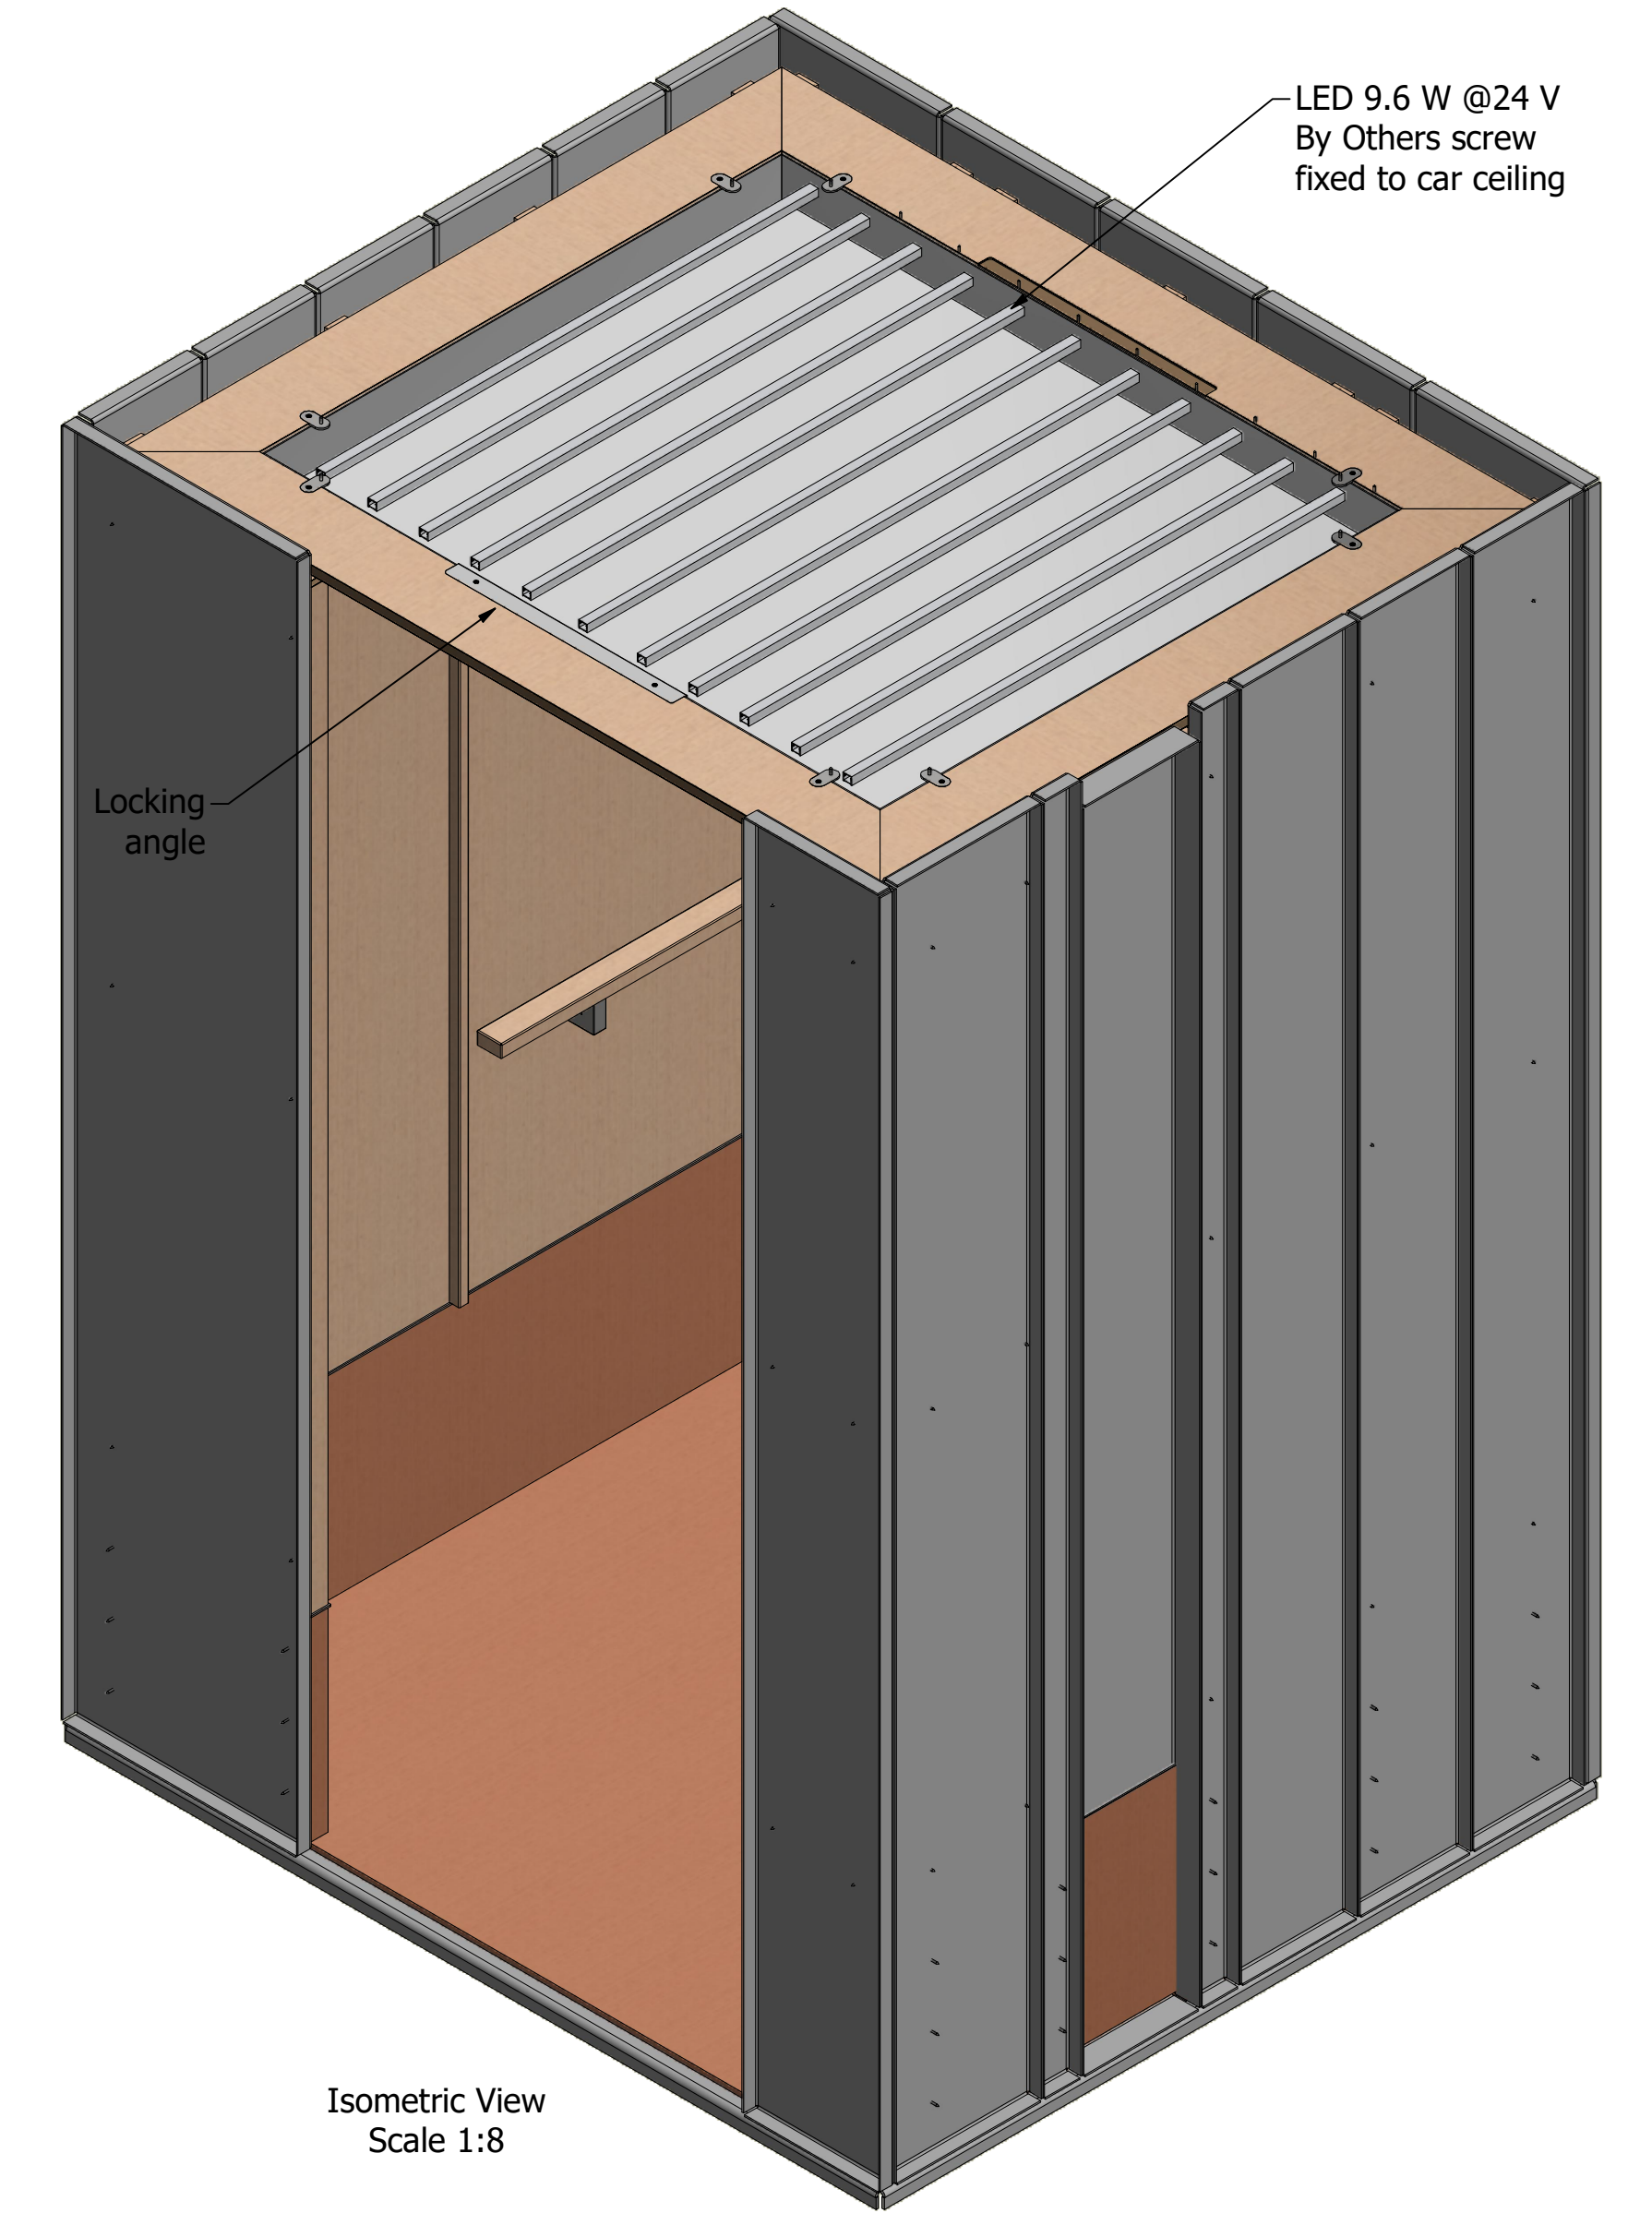


Isometric View  
Scale 1:8

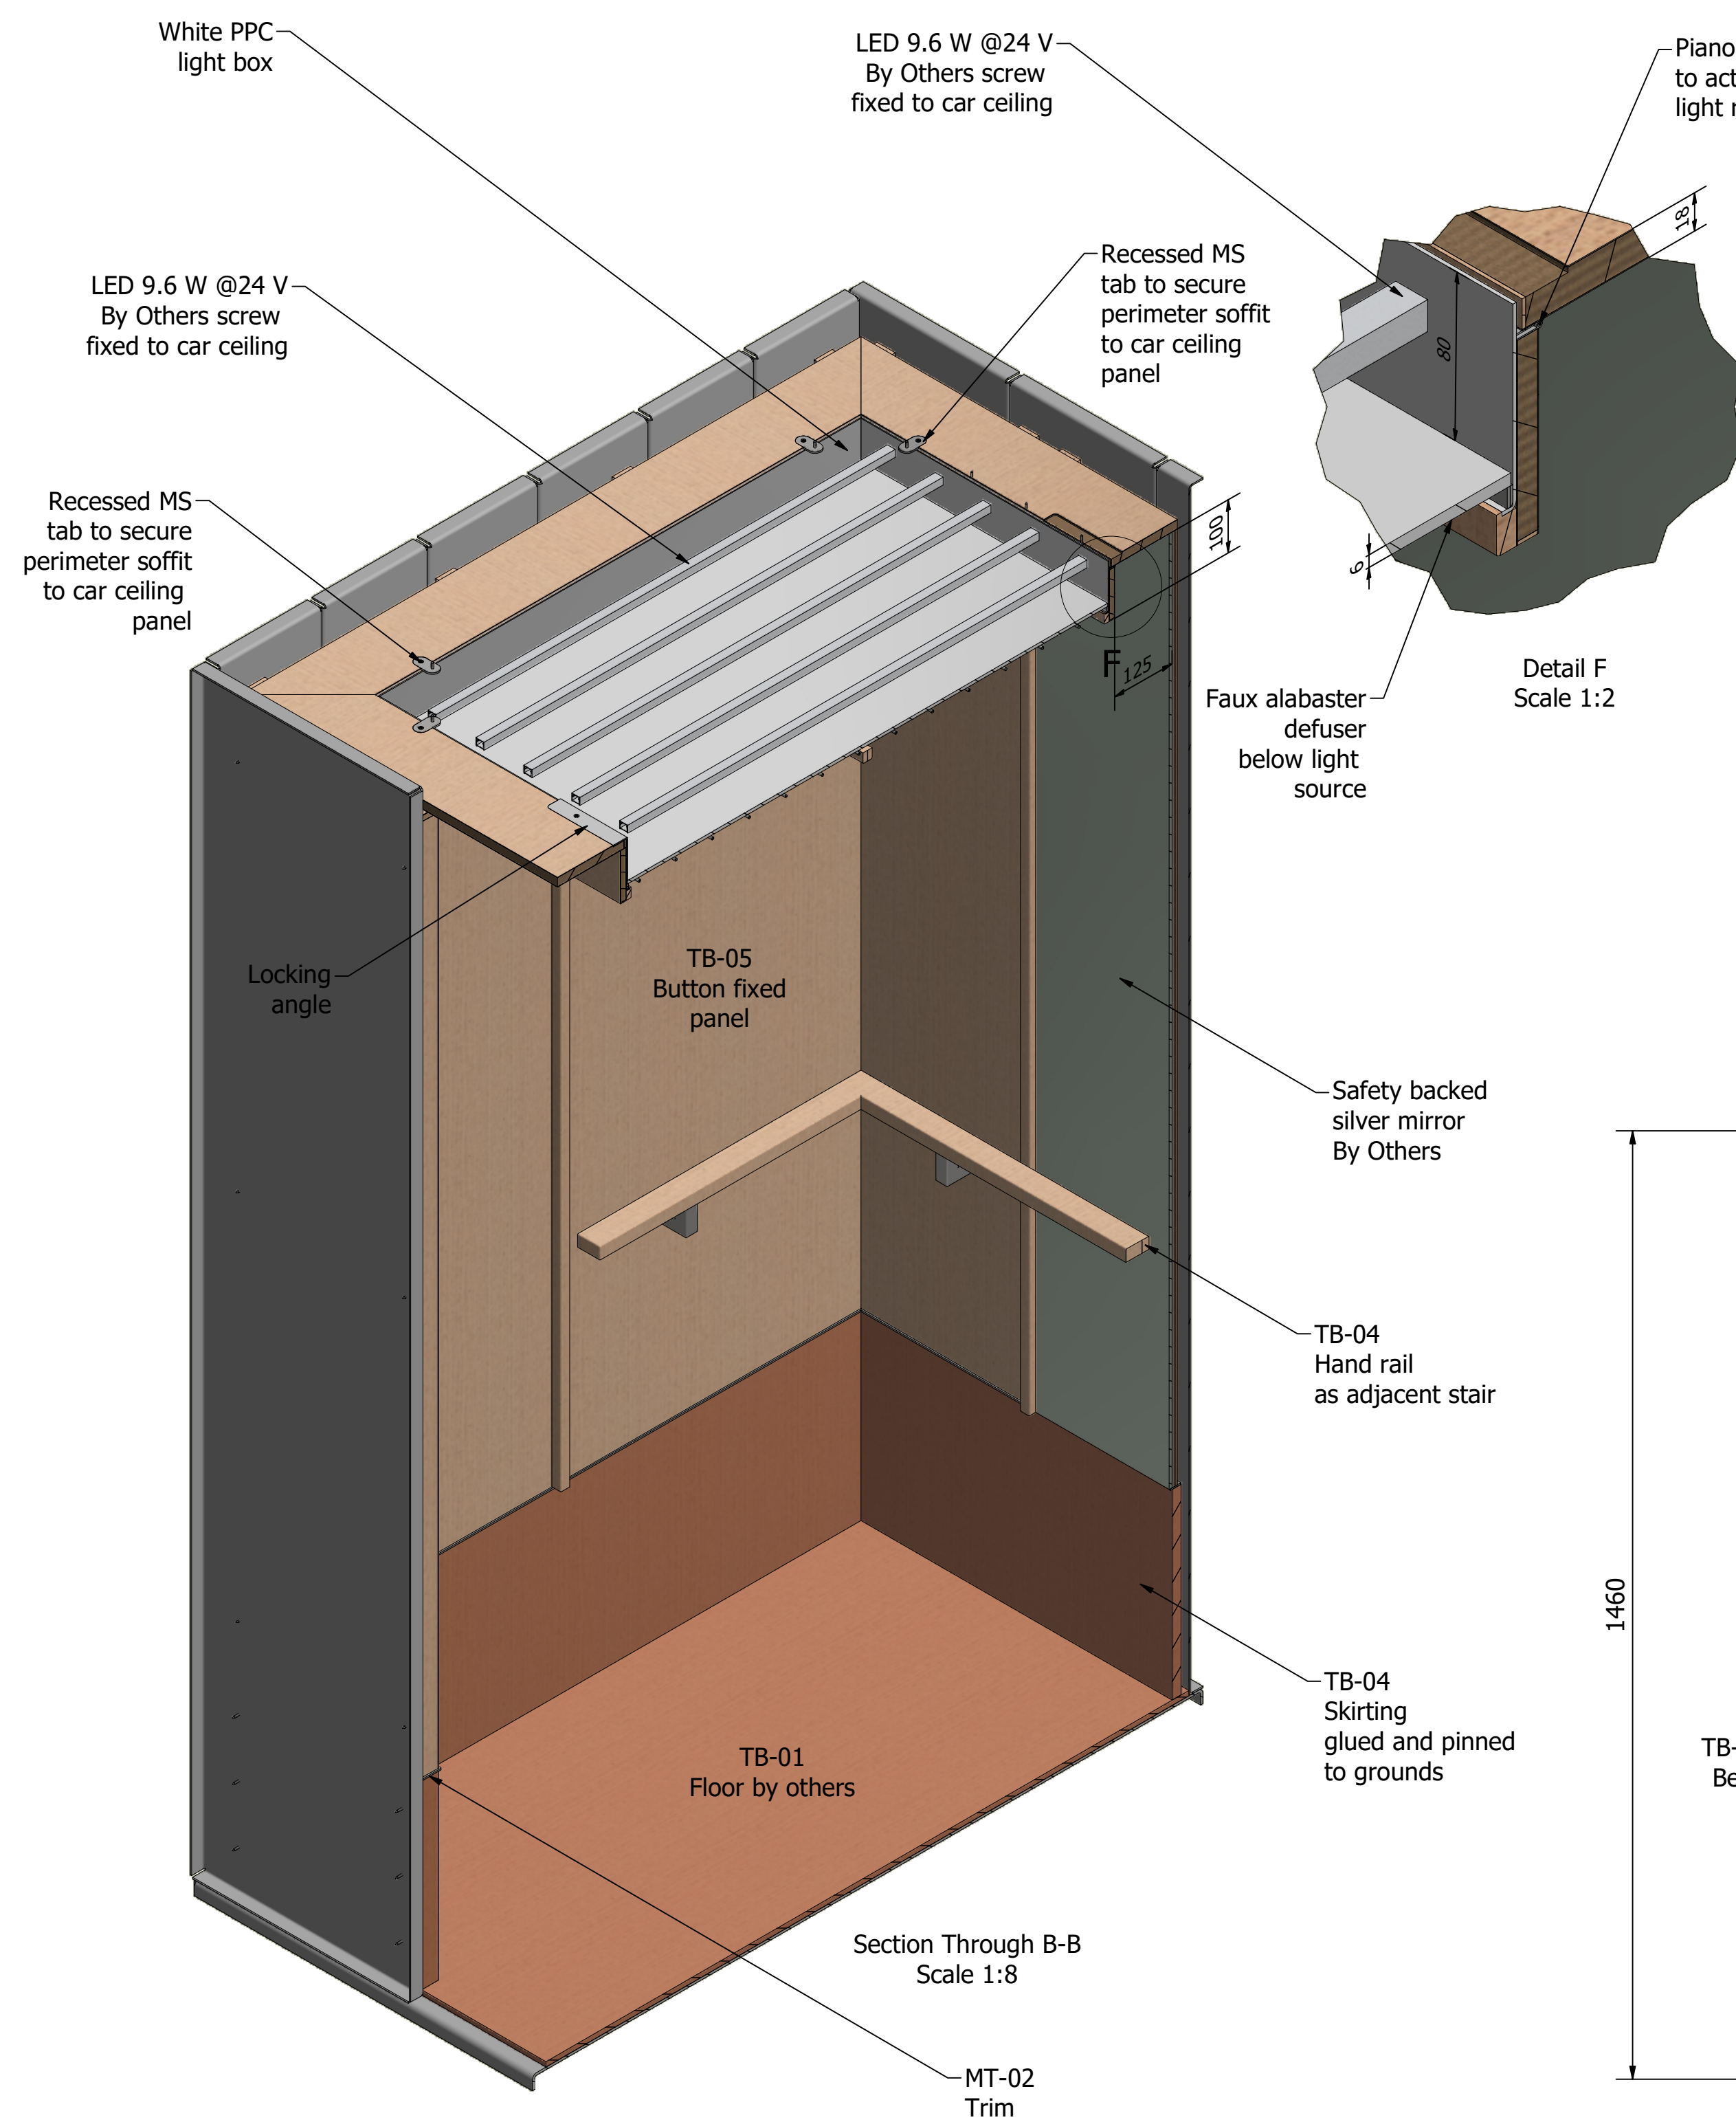

Section Through B-B  
Scale 1:8

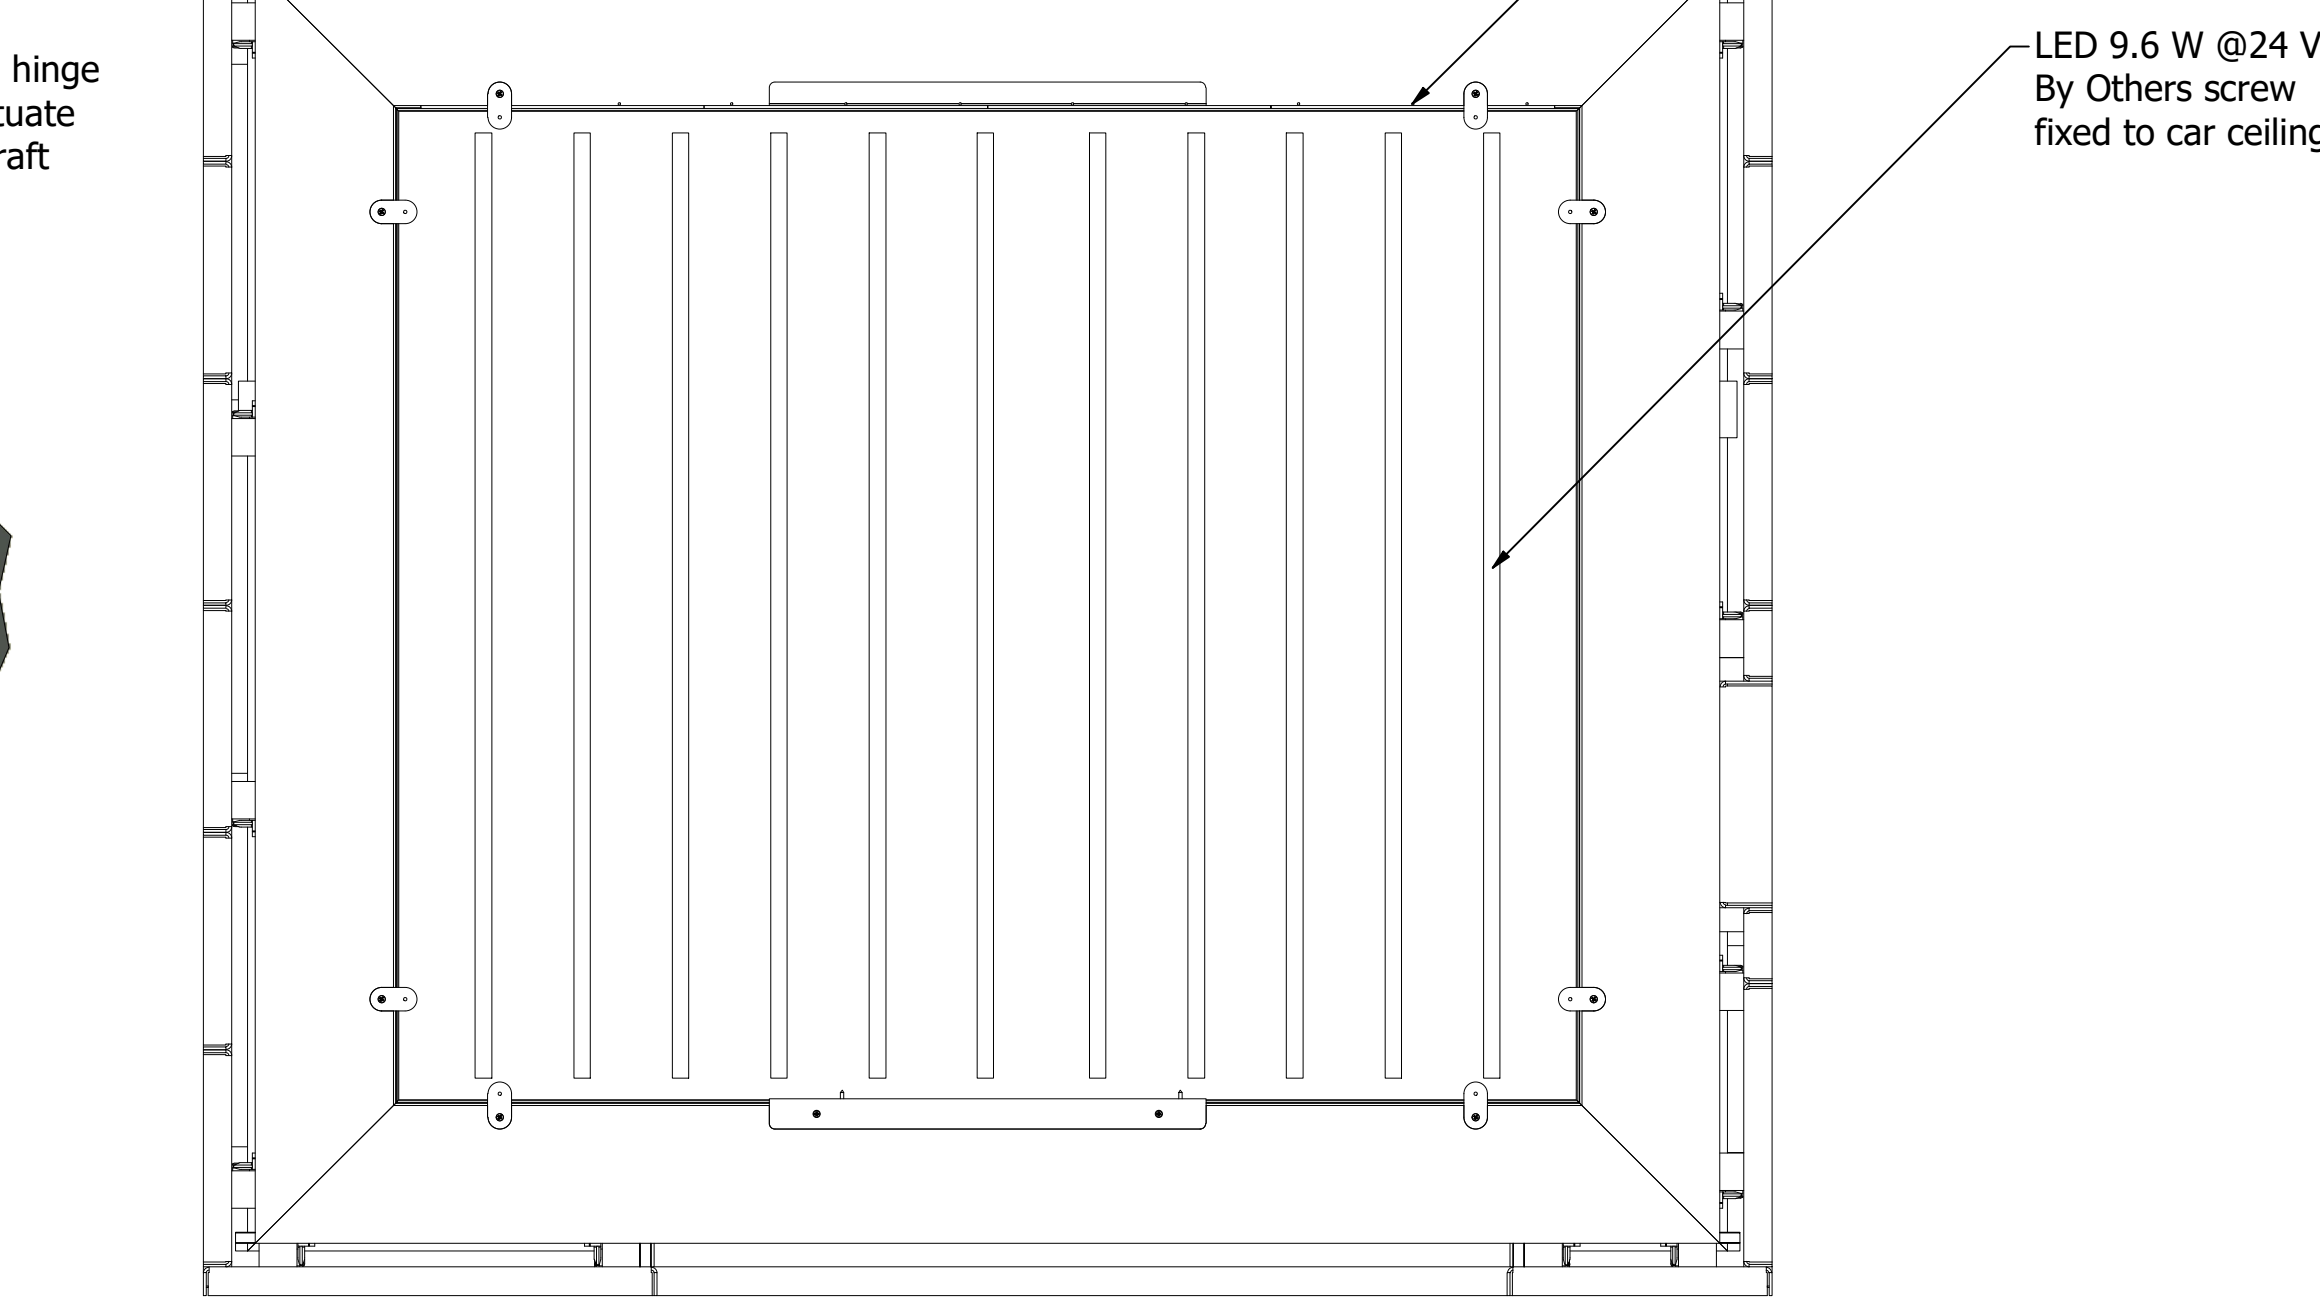


Plan View  
Scale 1:8

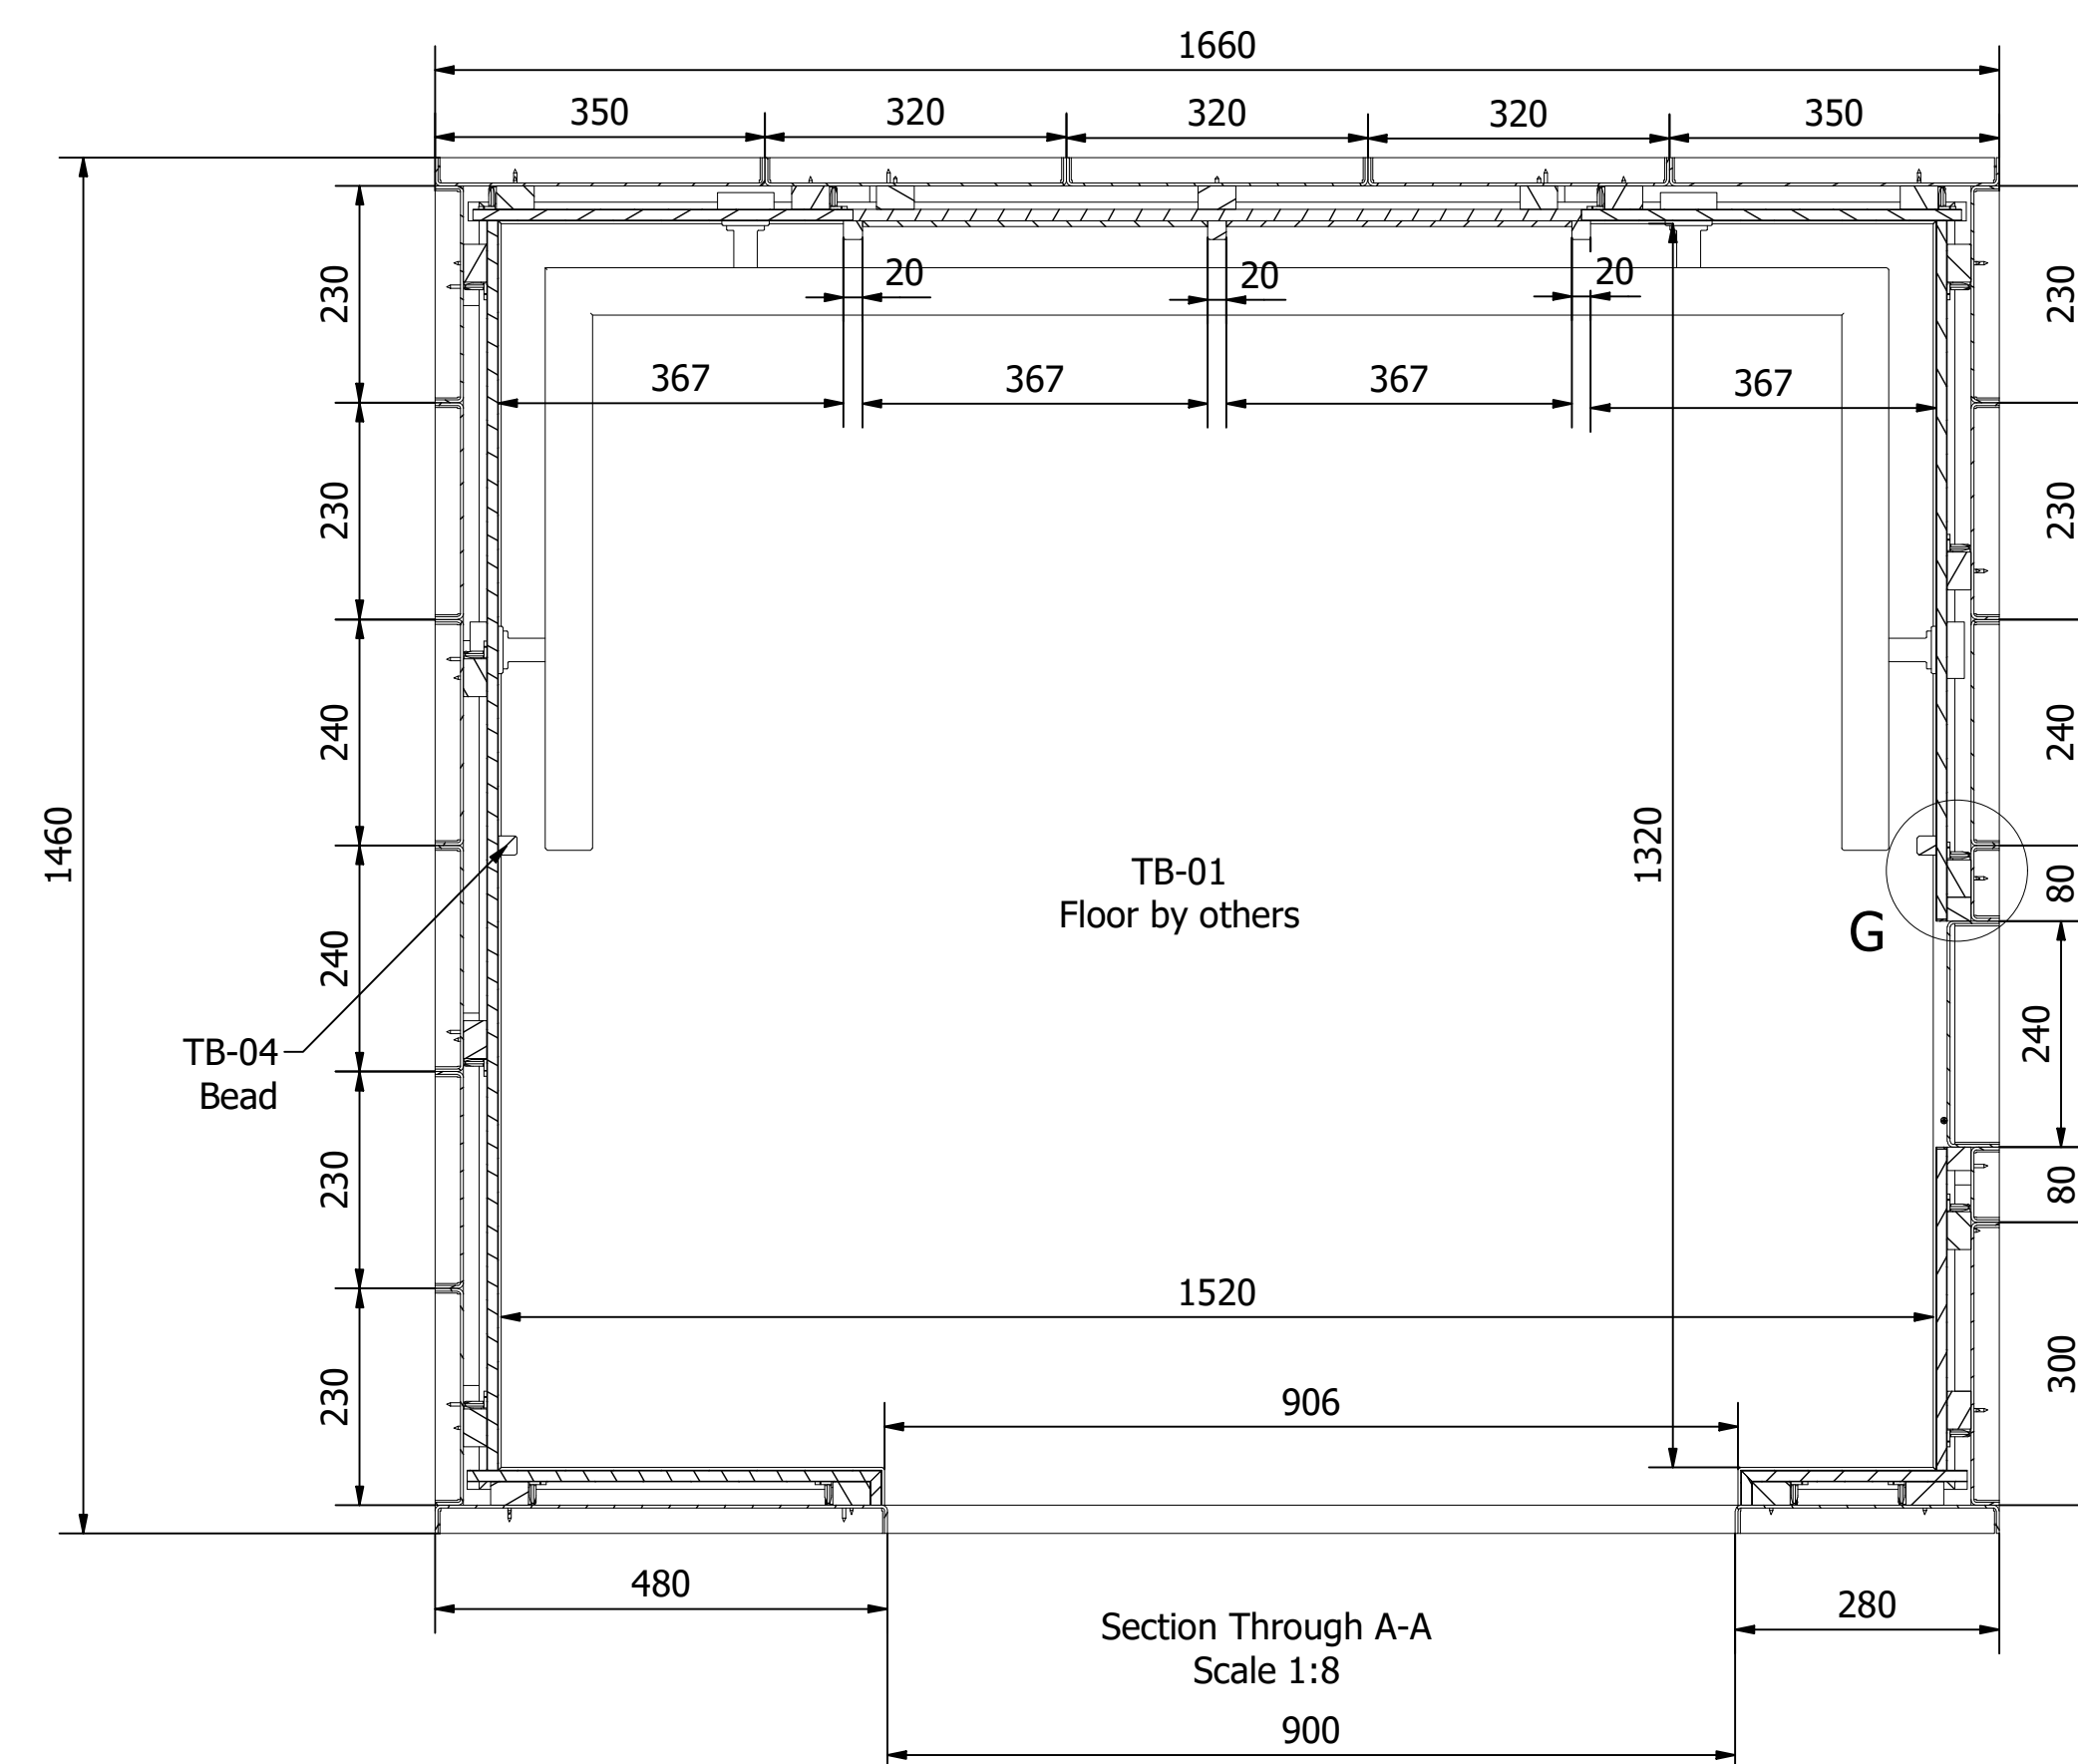


Section Through A-A  
Scale 1:8

PLEASE NOTE:  
For clarity the car roof  
panel has been removed

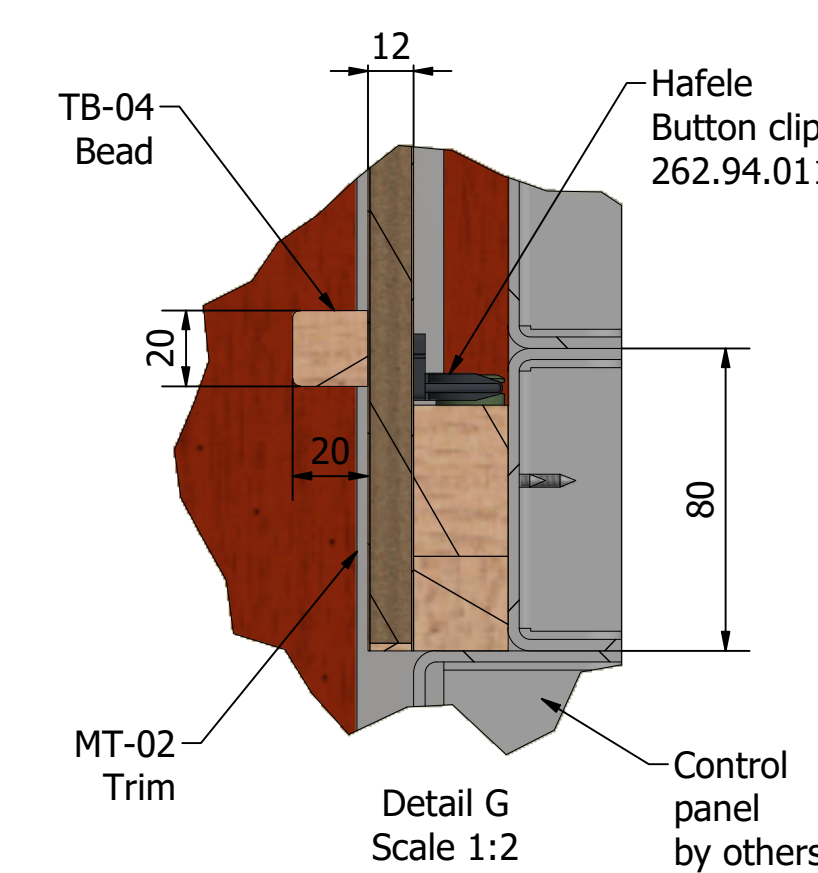

Detail G  
Scale 1:2

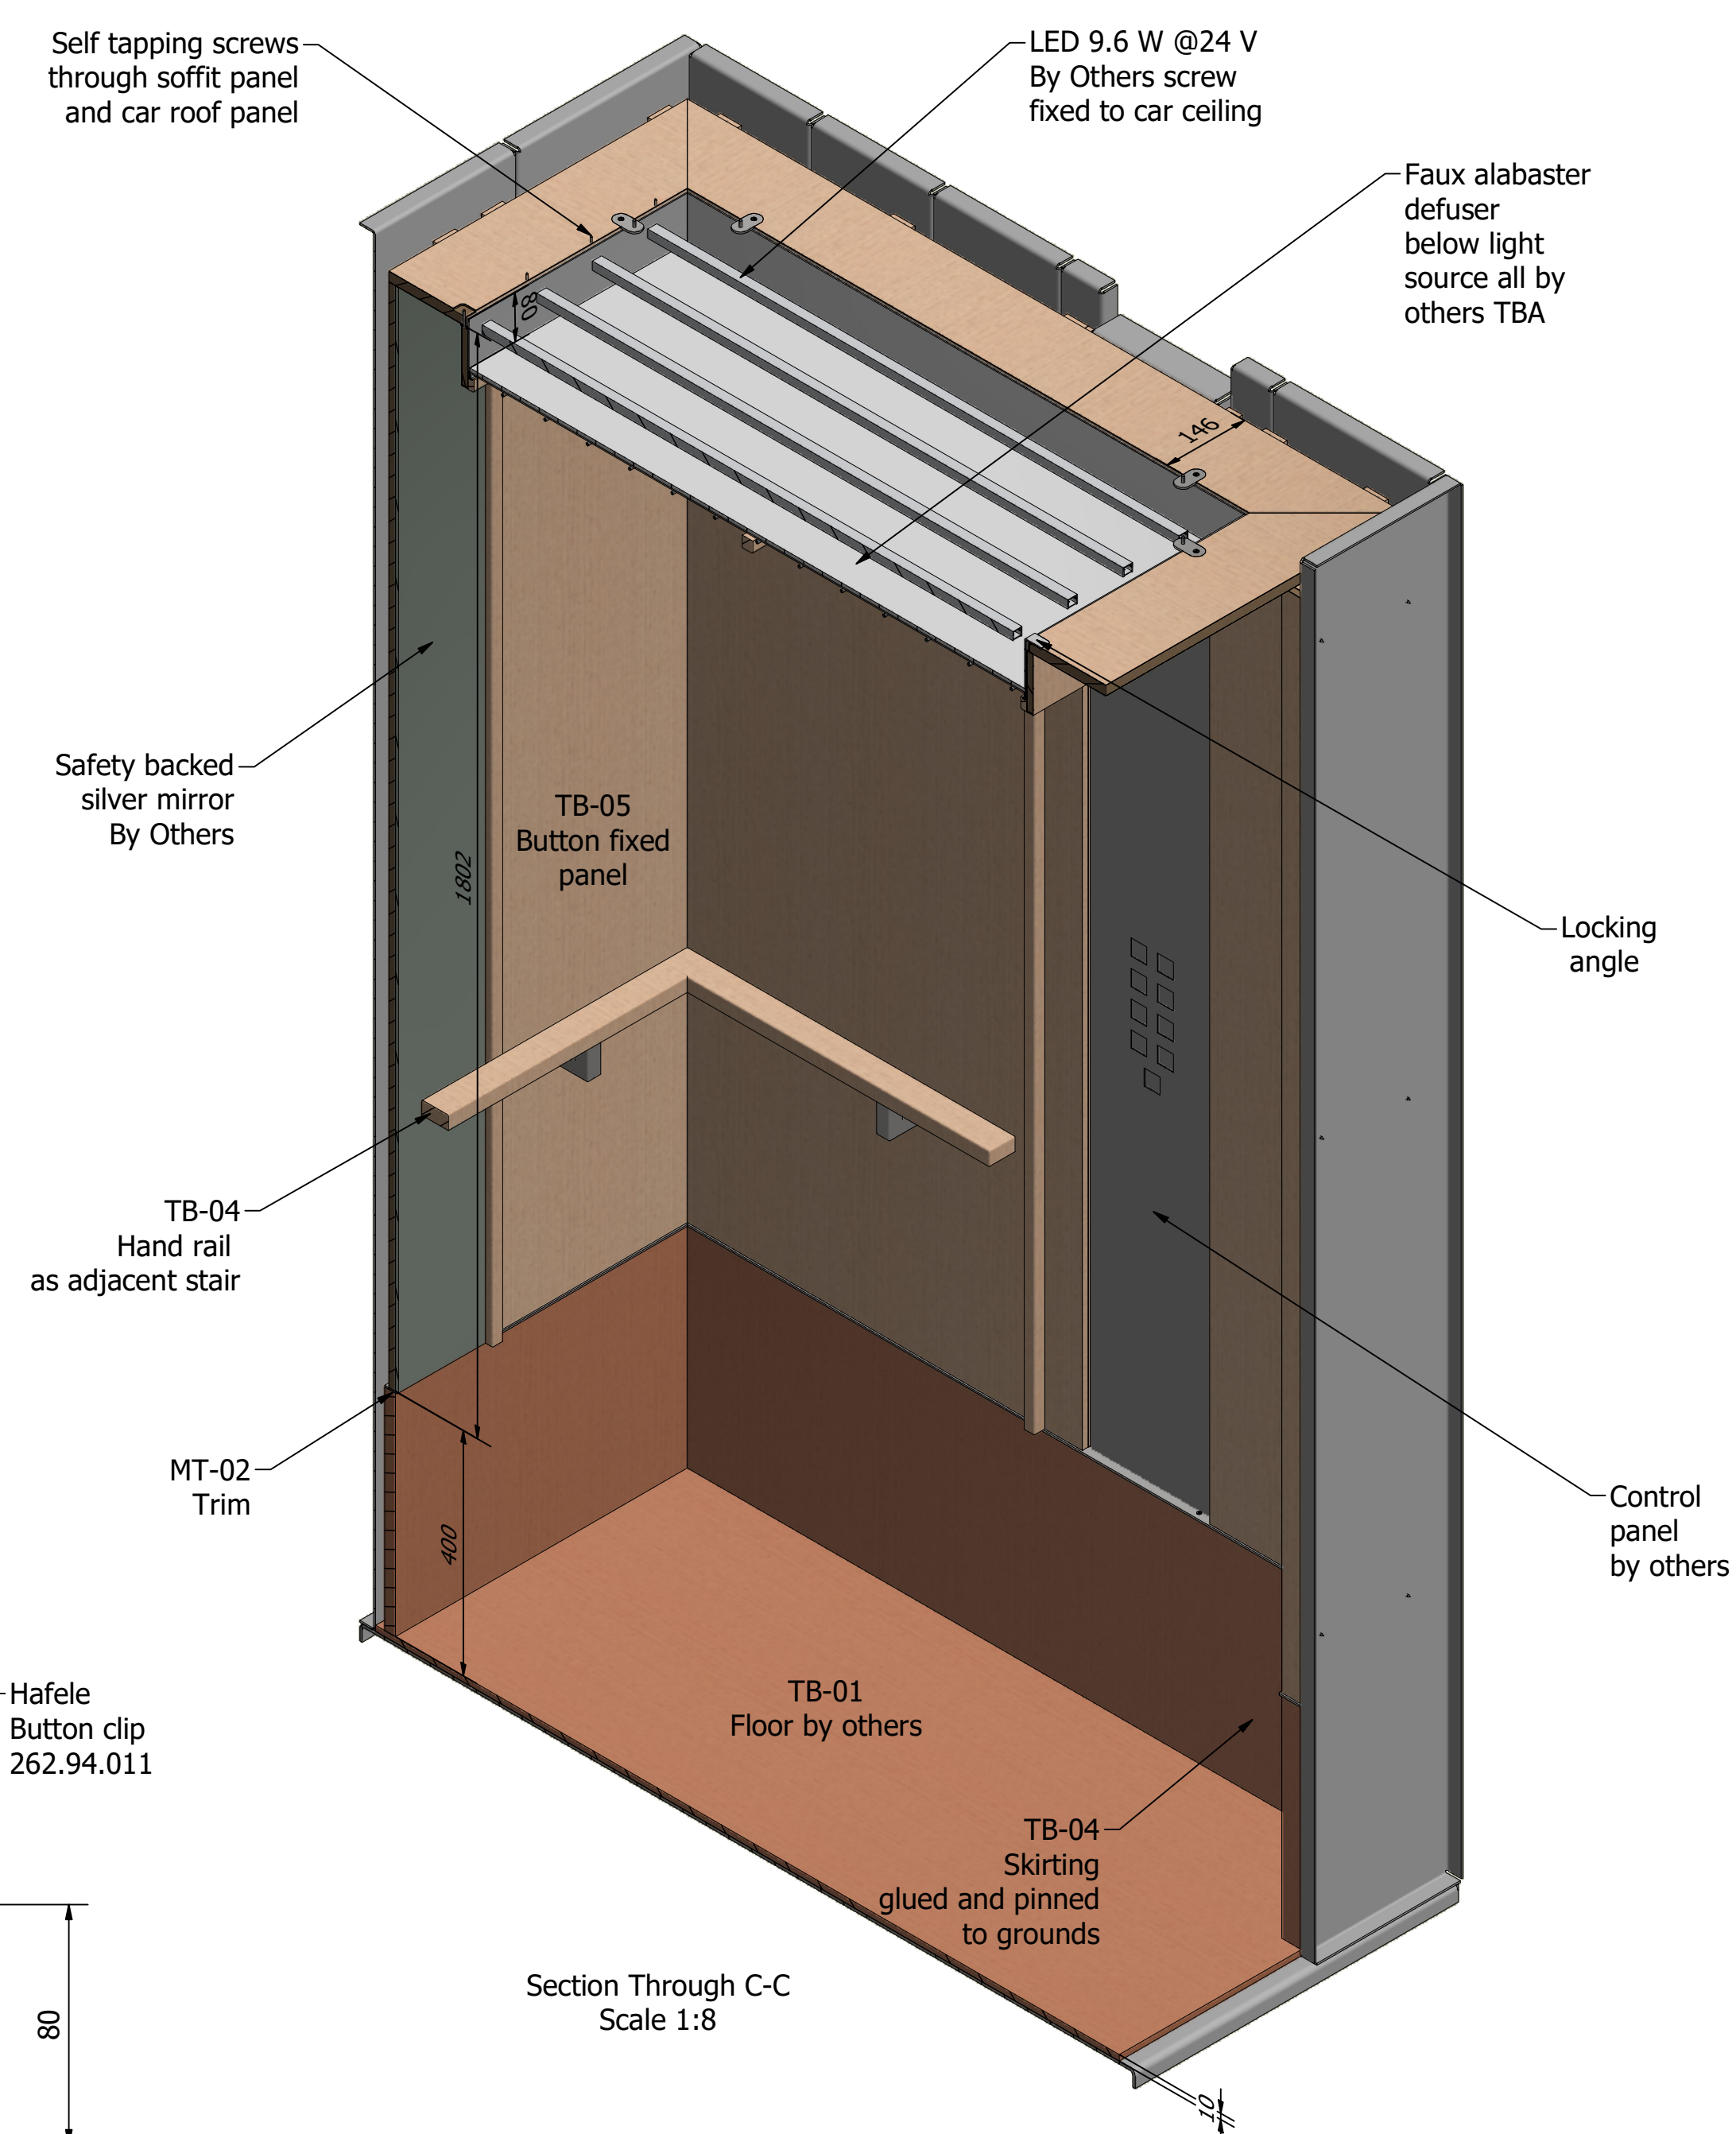

Section Through C-C  
Scale 1:8