



Elevation
Scale 1:5

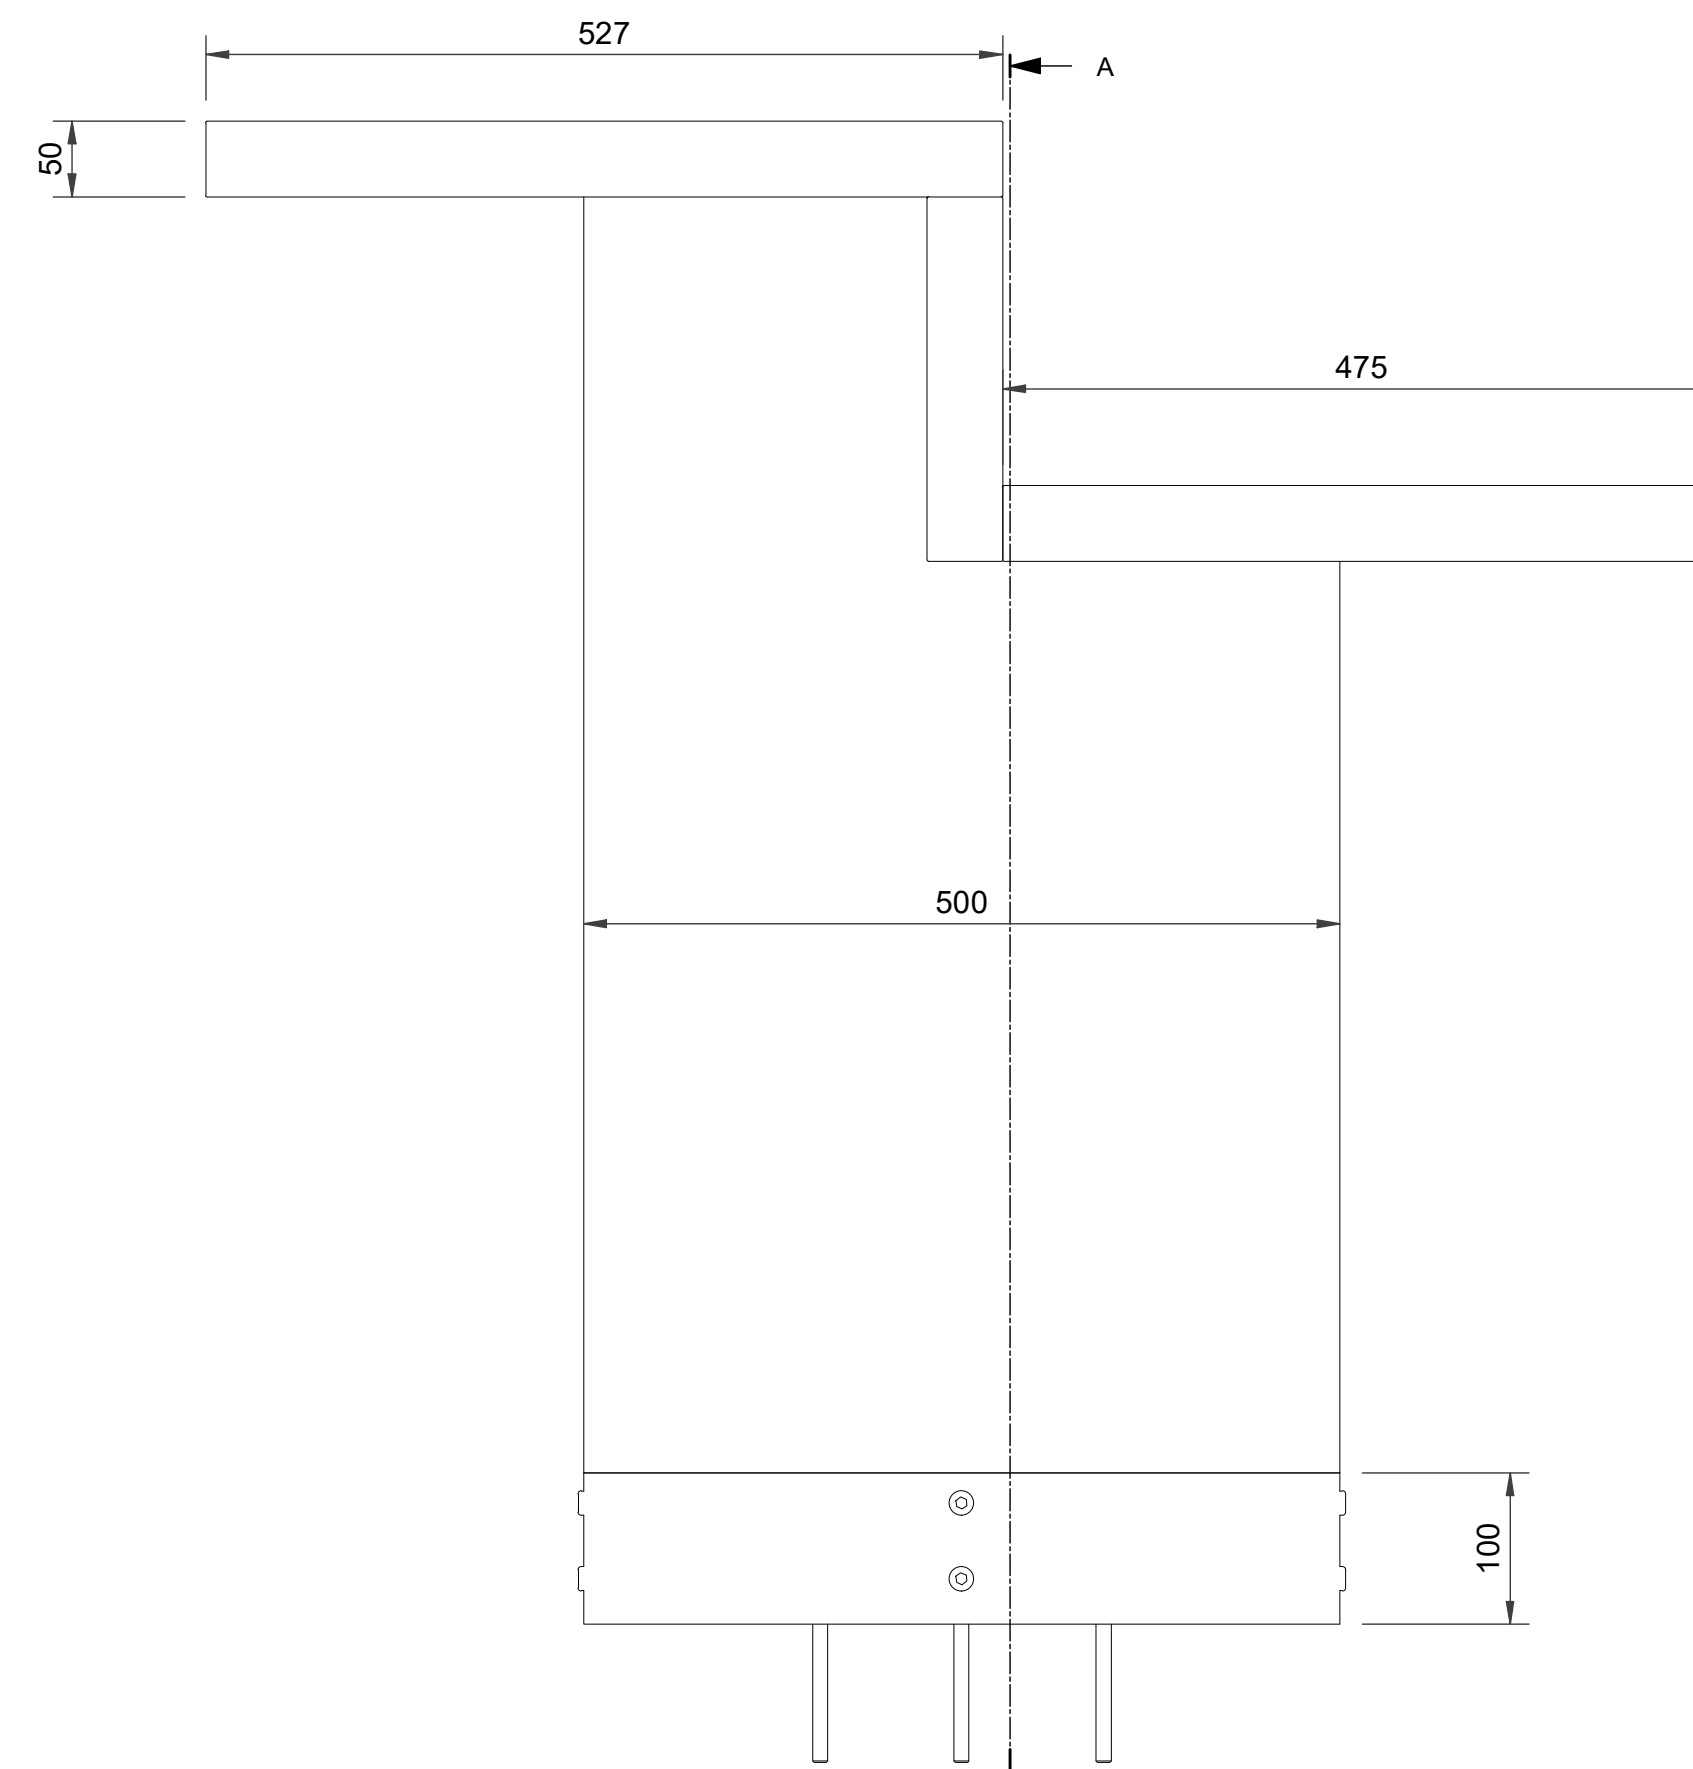


Elevation
Scale 1:5

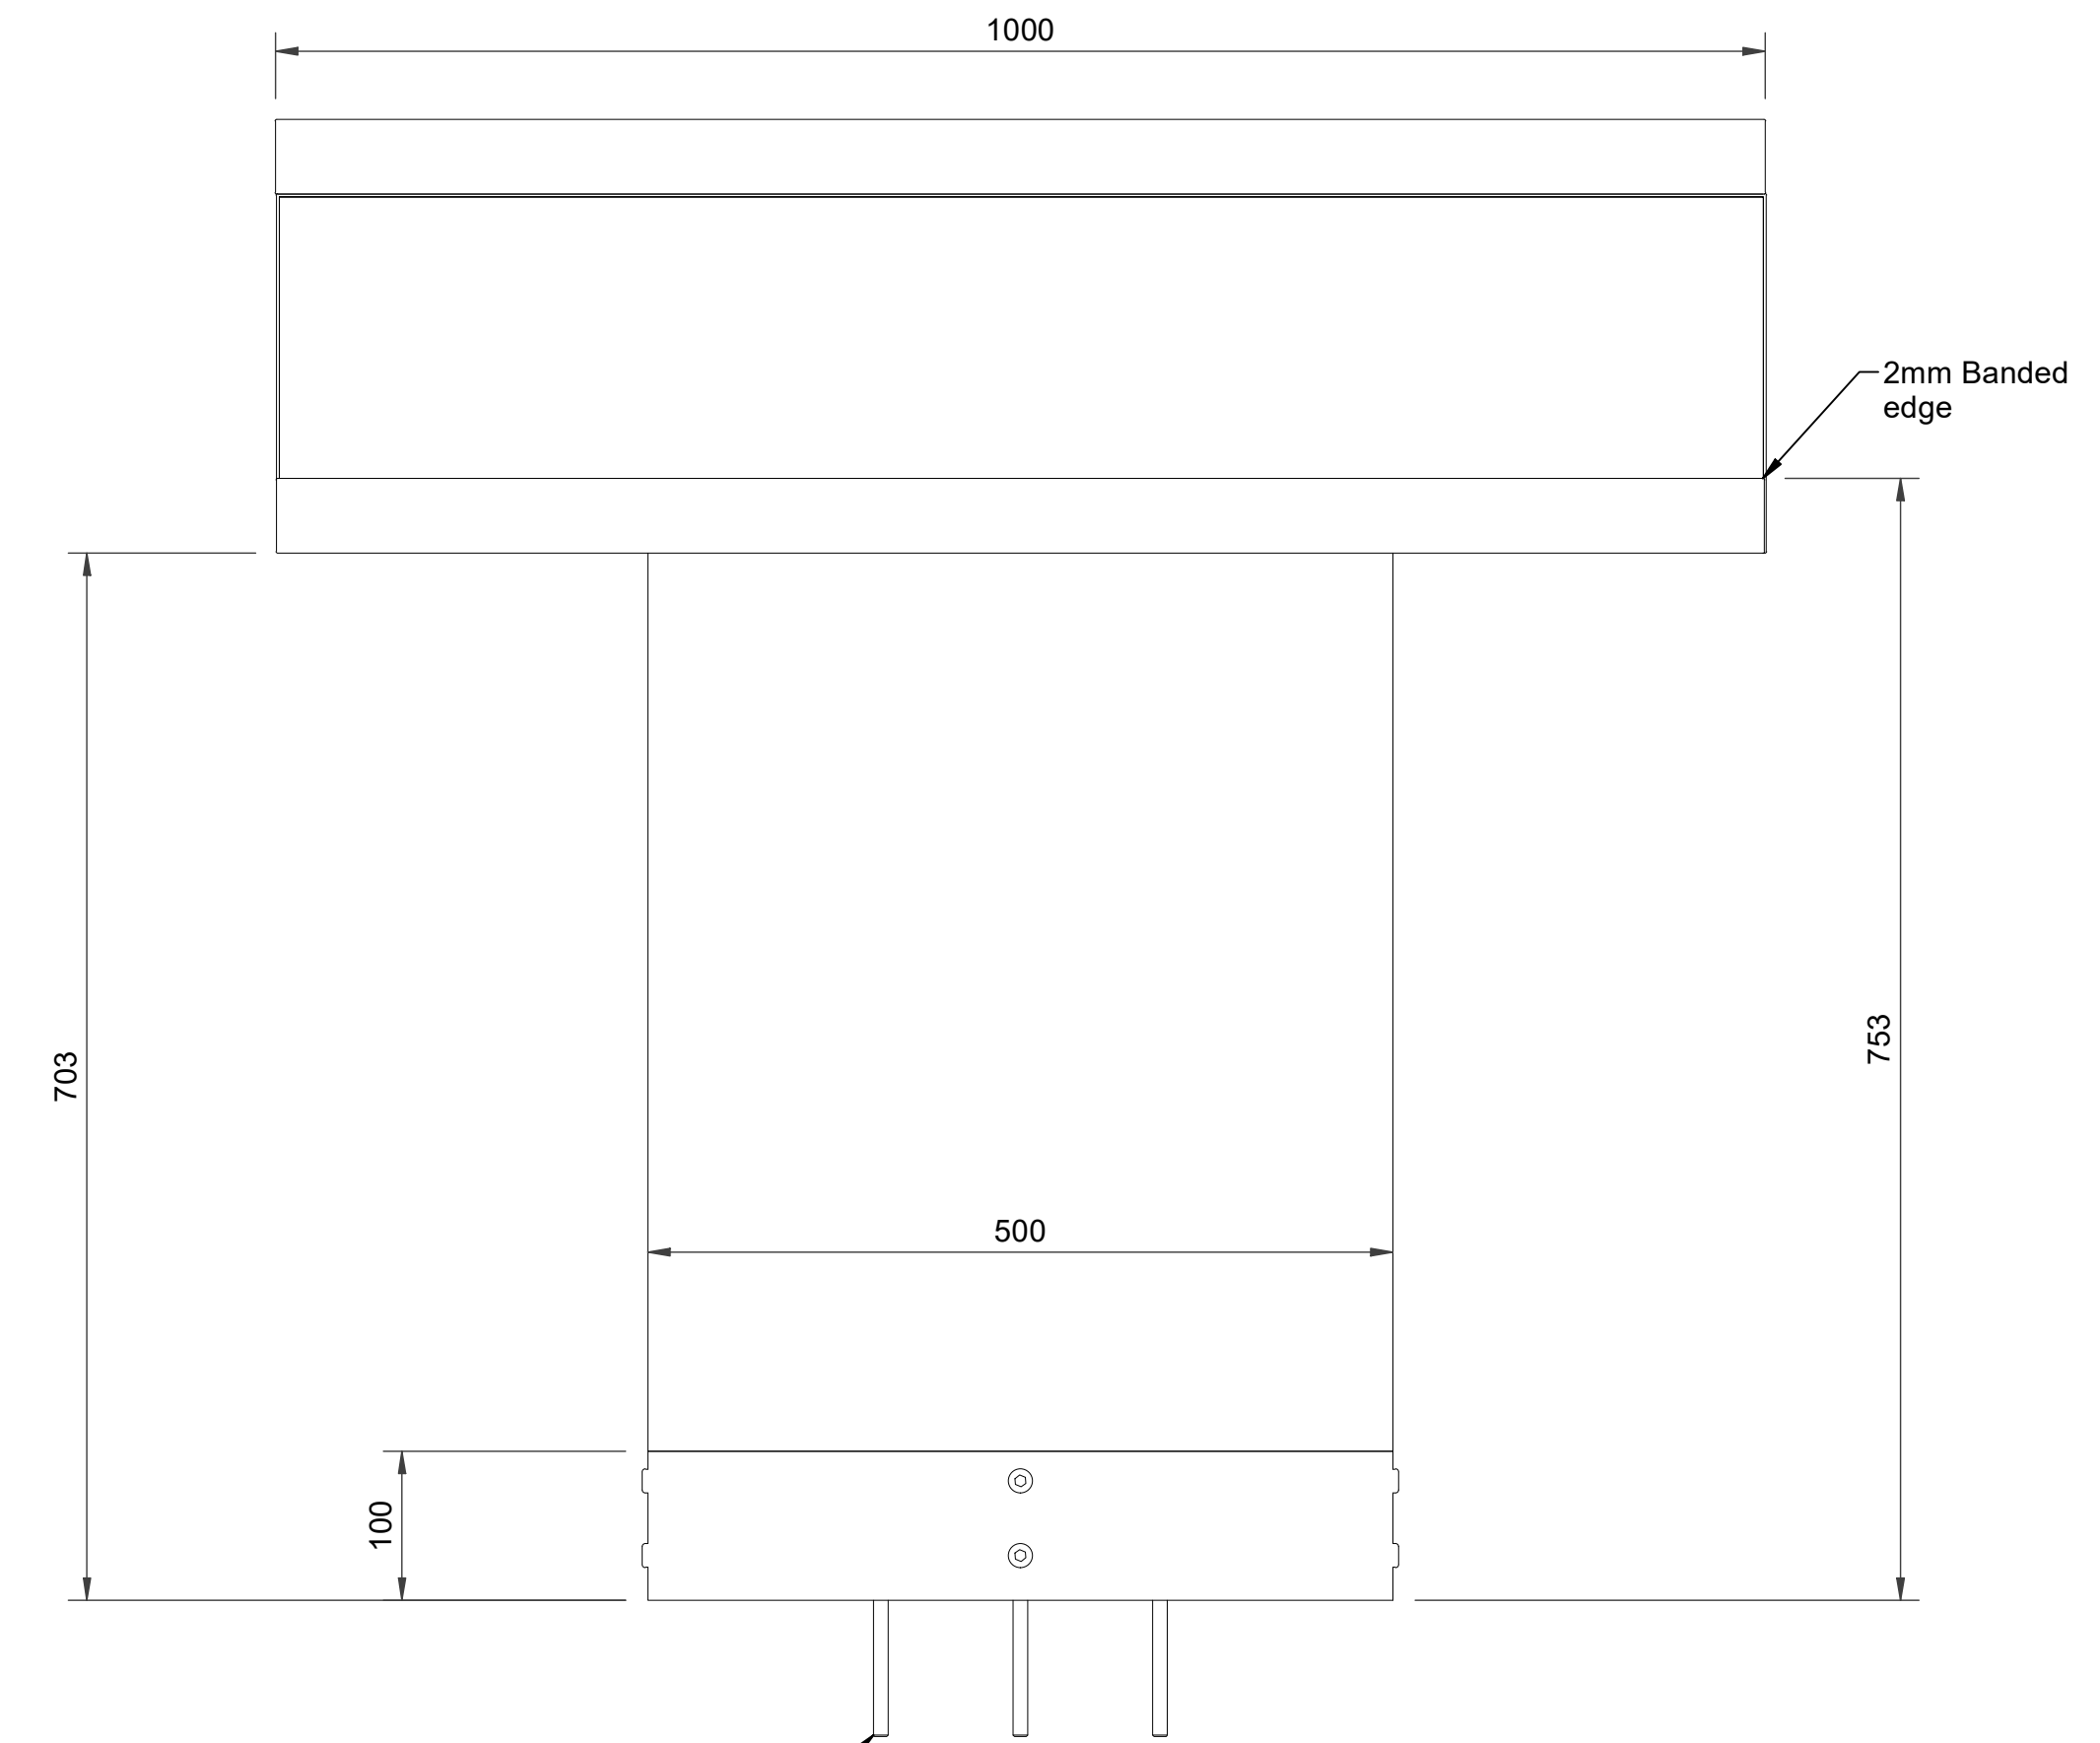


Floor anchor fixings
to be nominated


Elevation
Scale 1:5

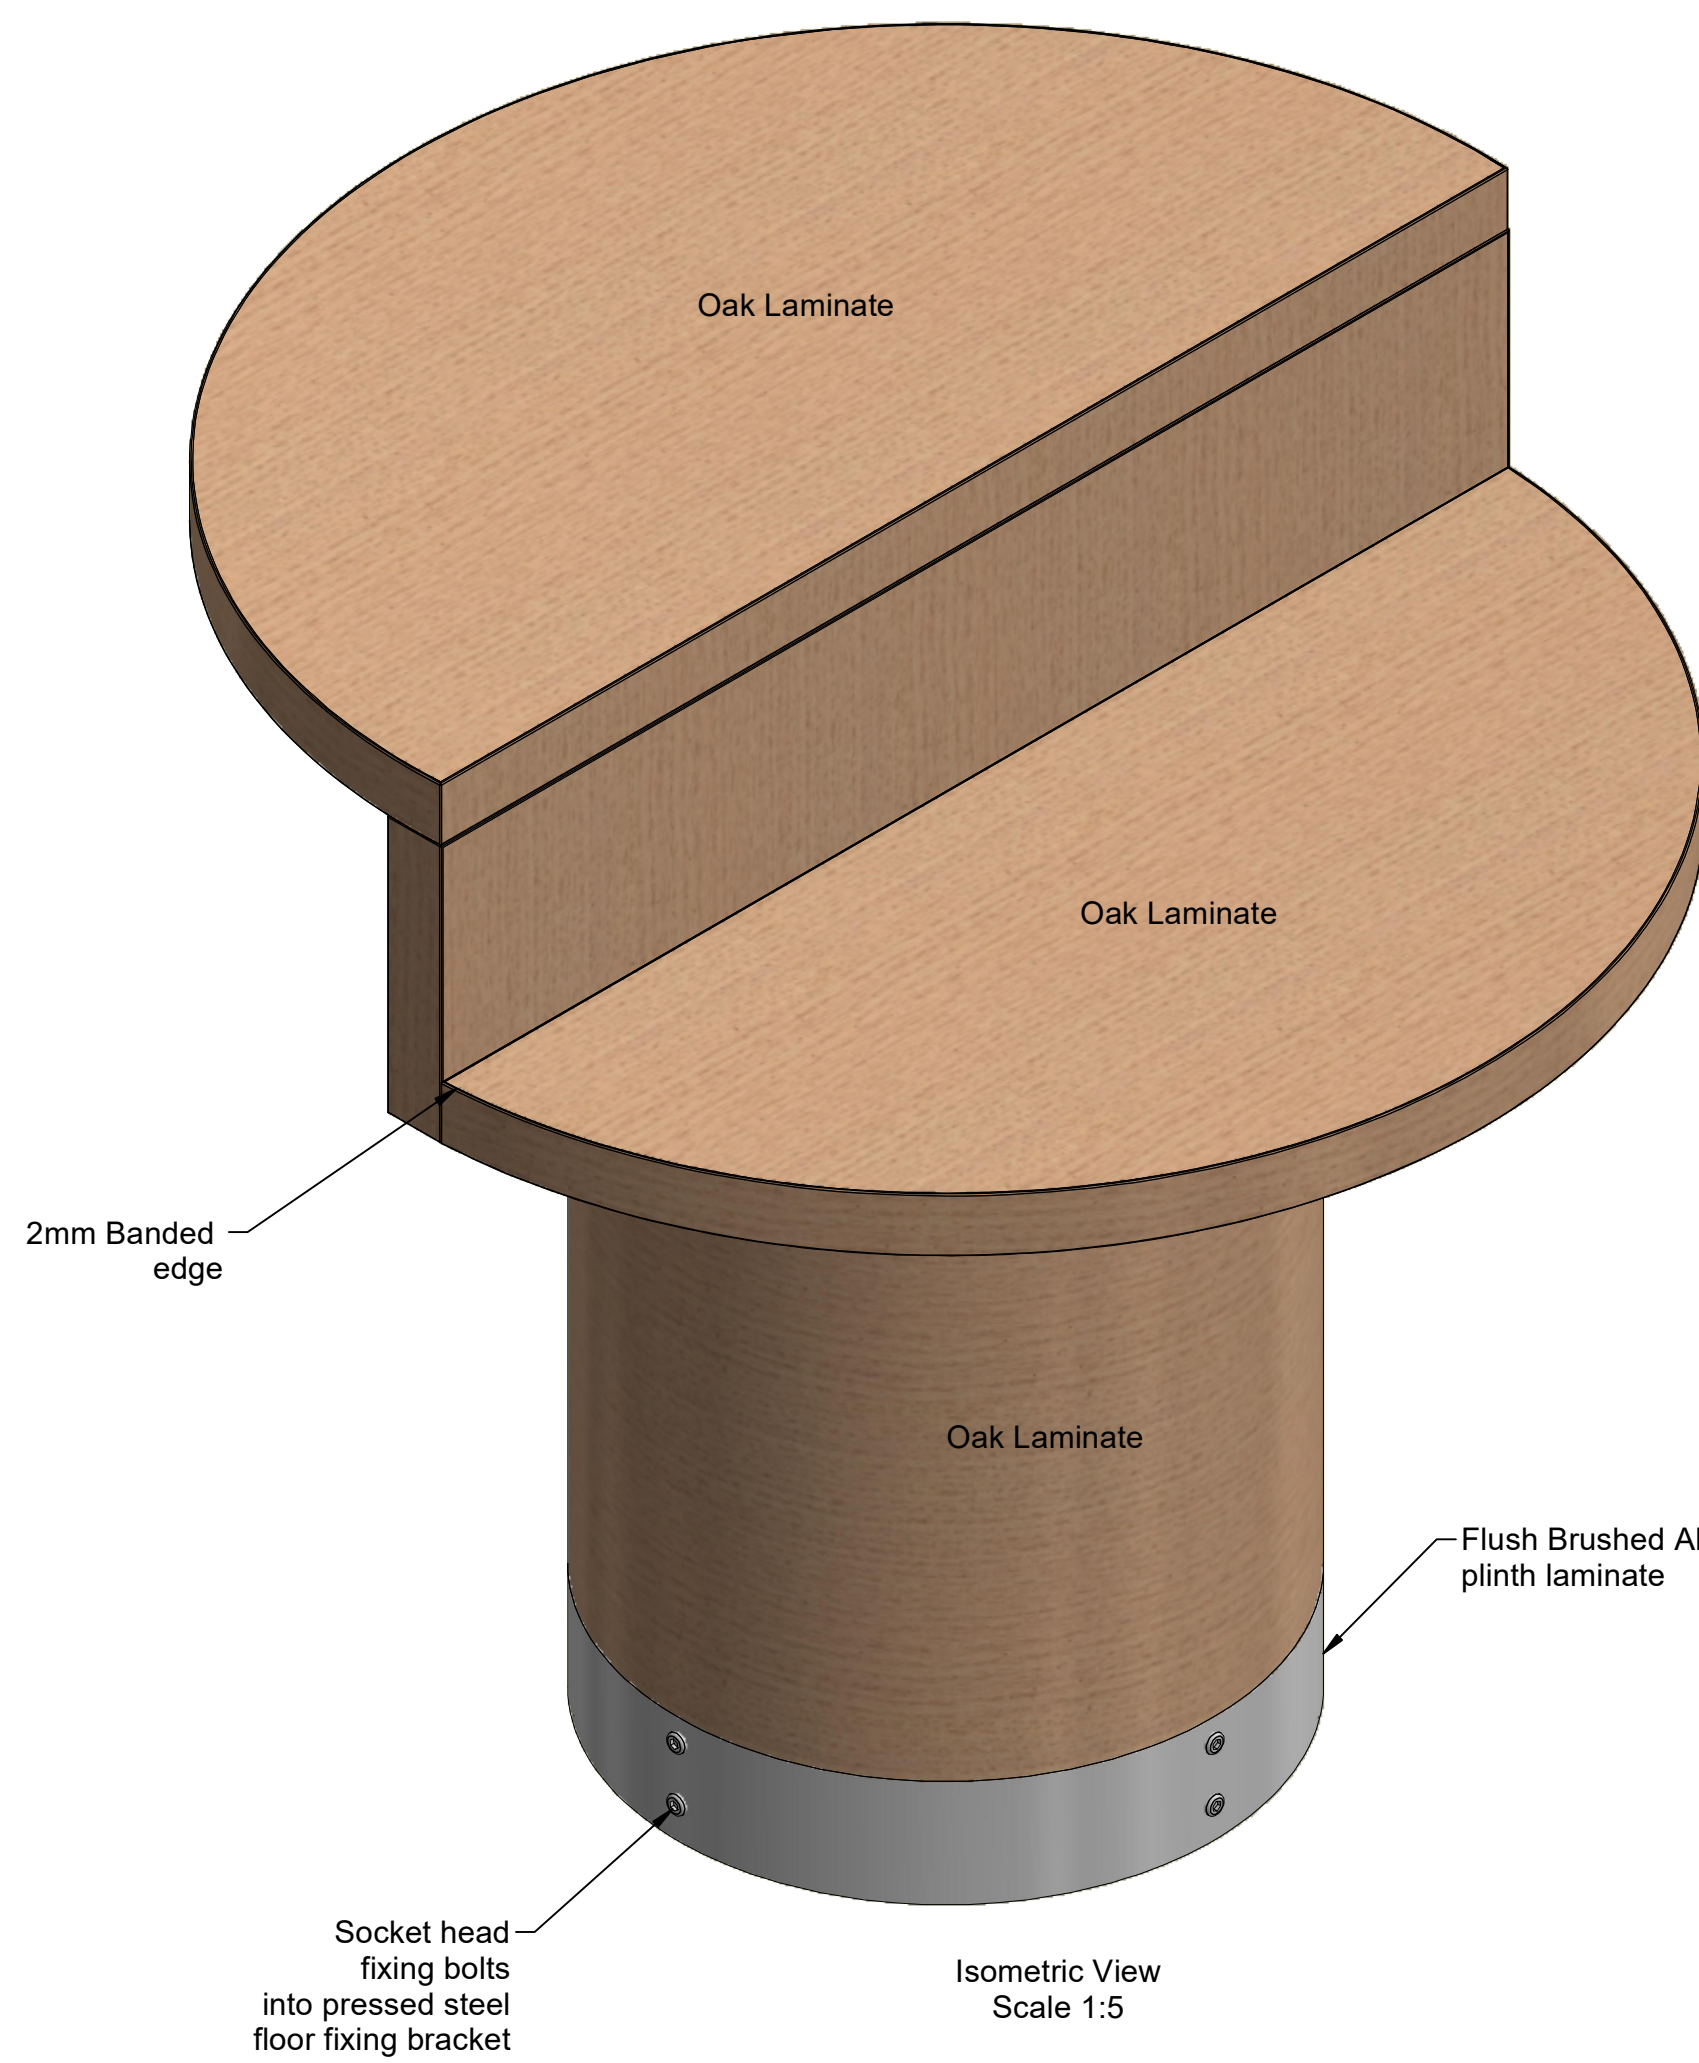


Isometric View
Scale 1:5

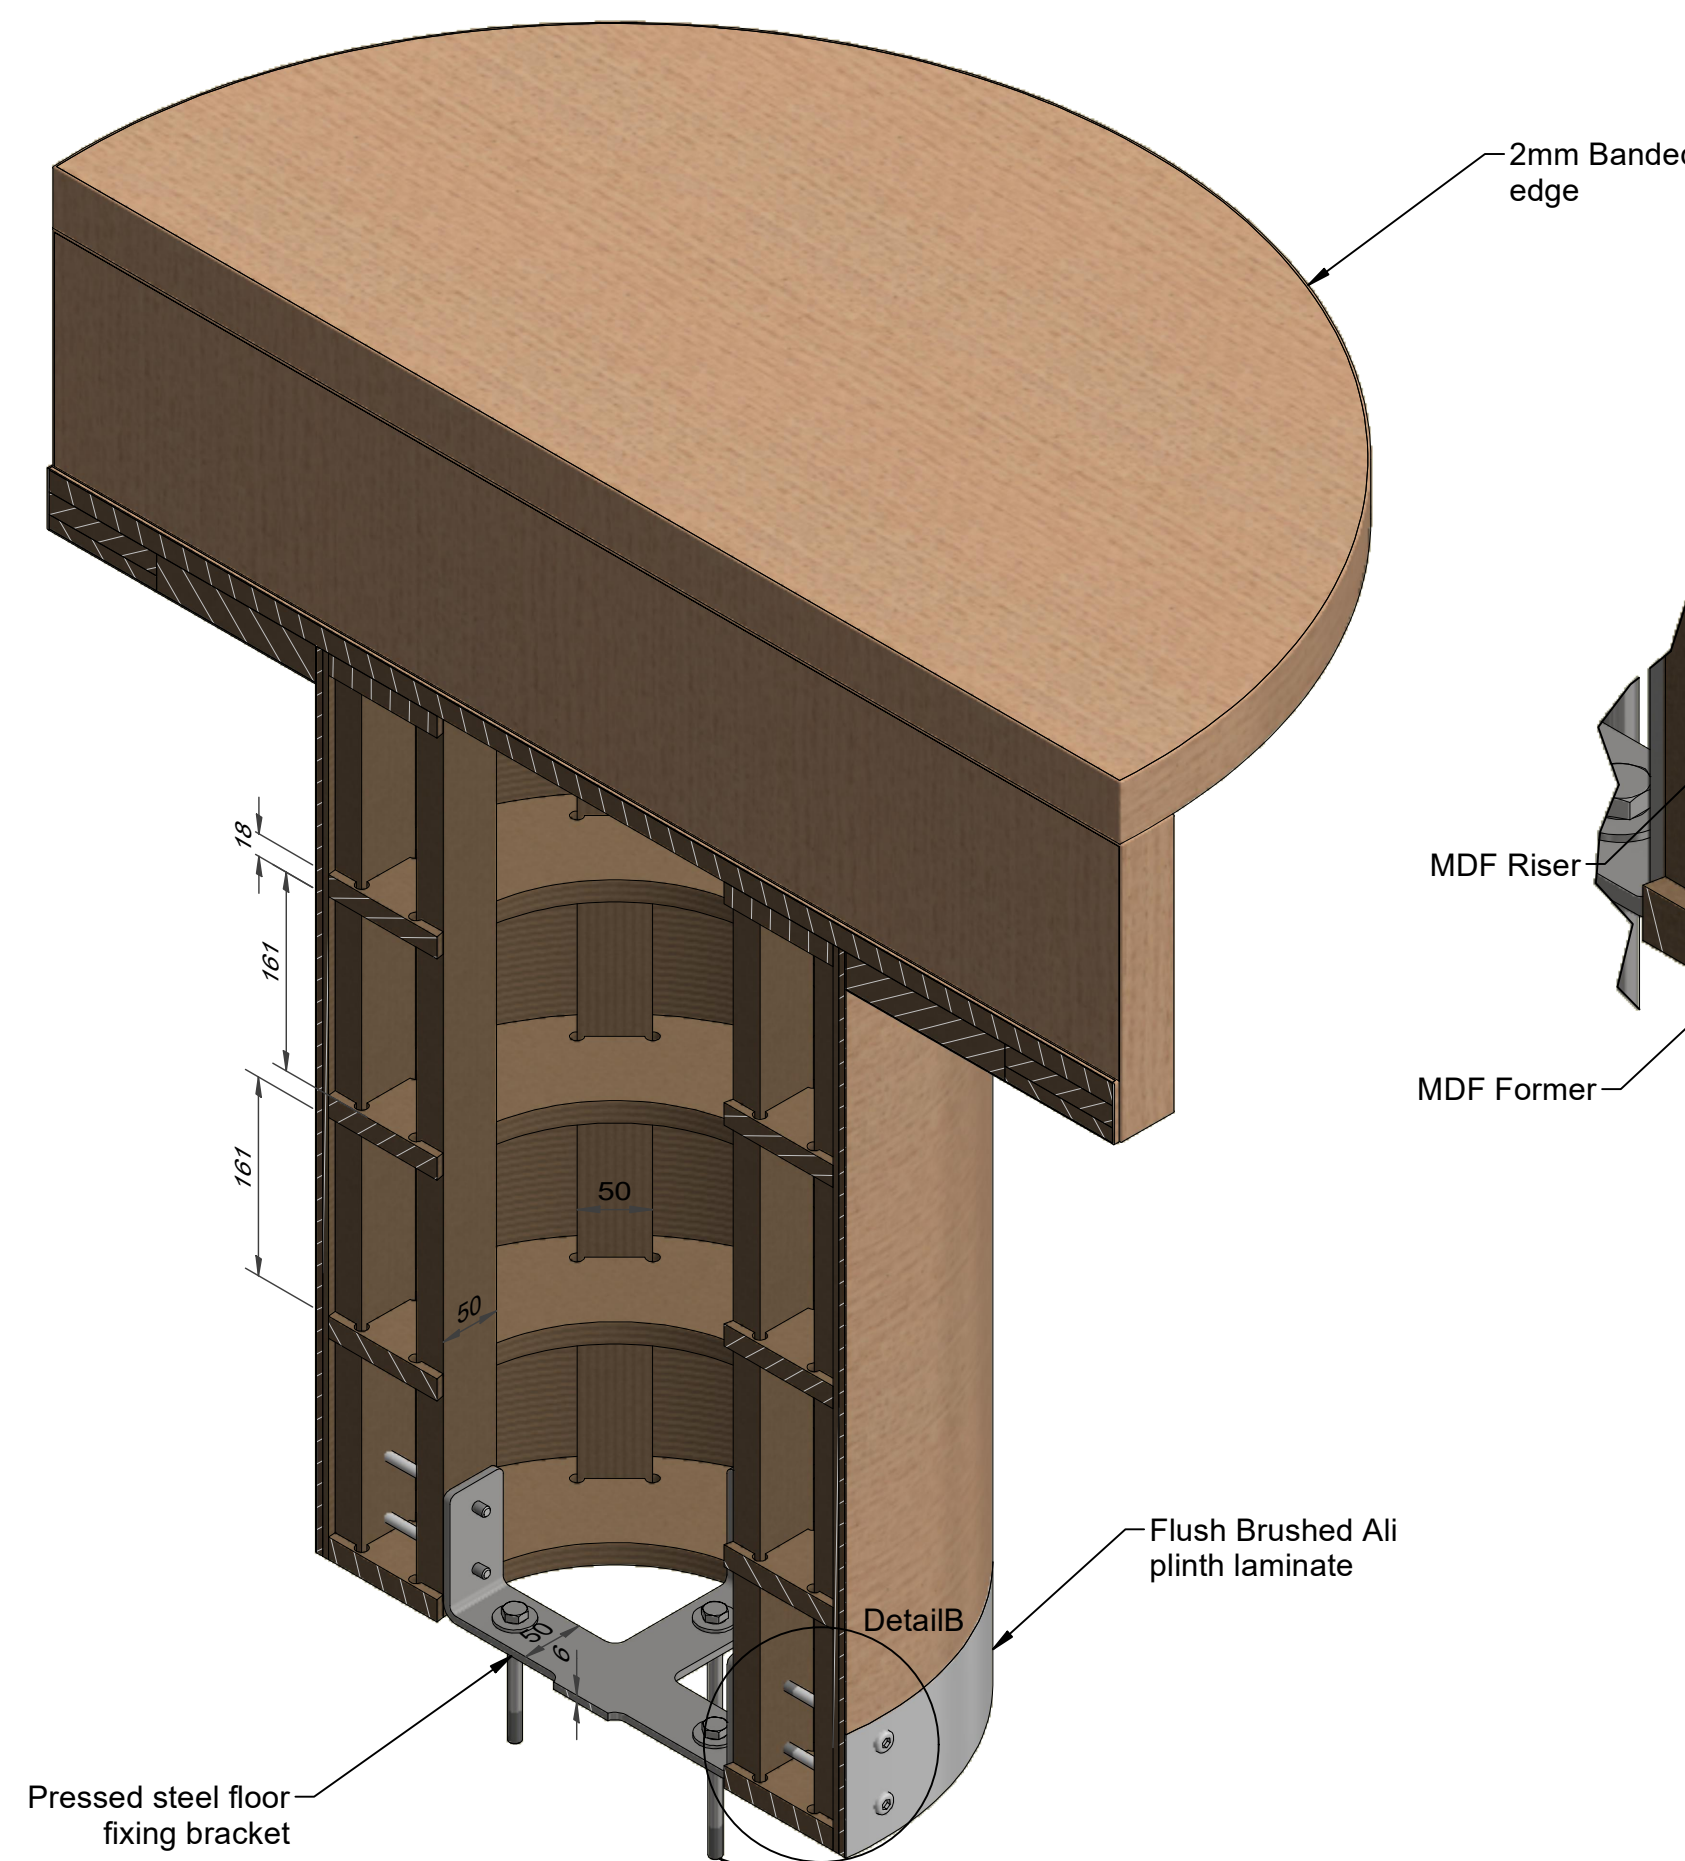

Section Through A-A
Scale 1:5

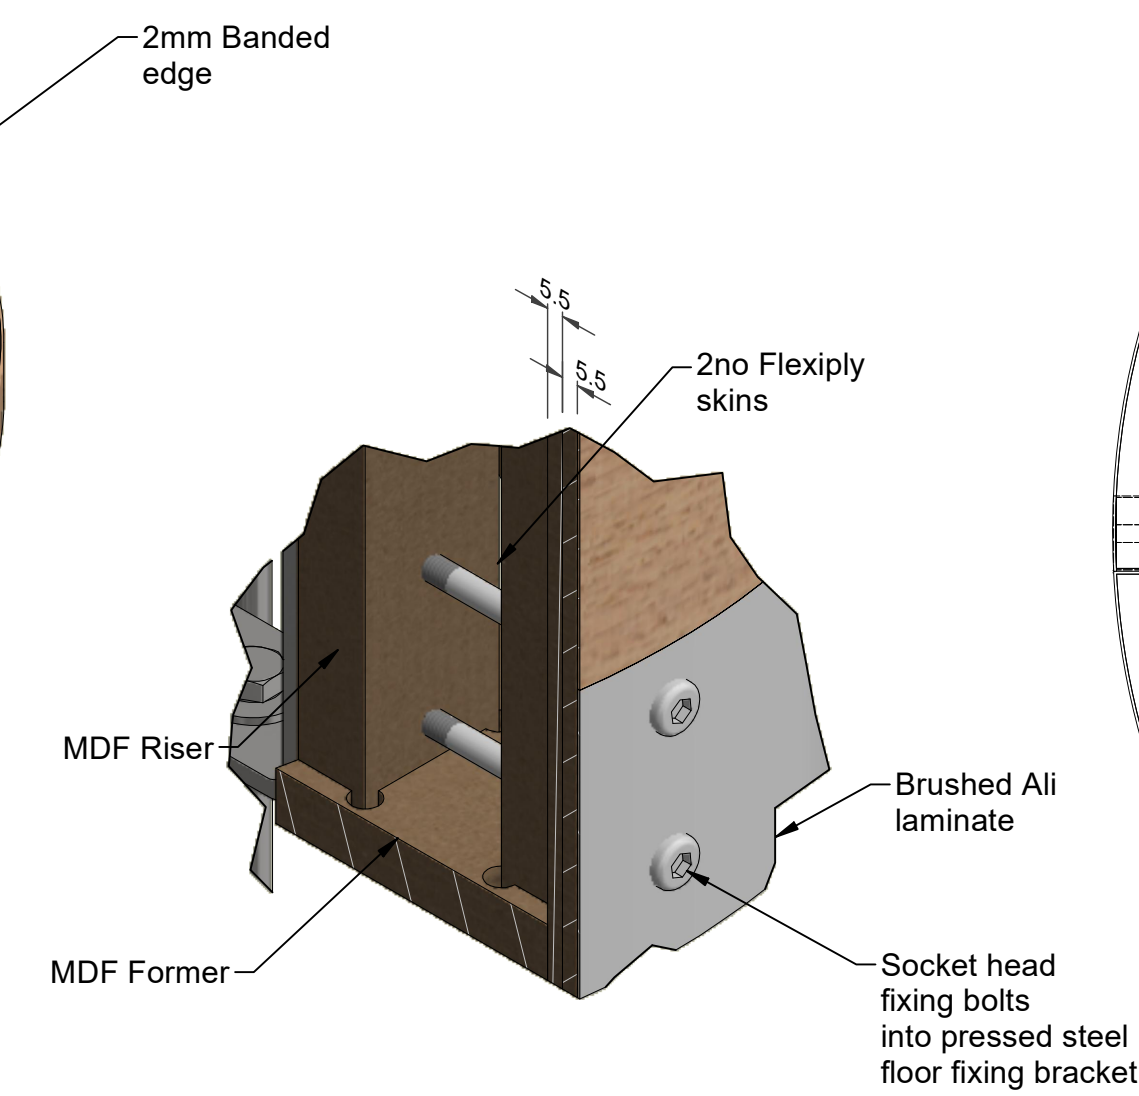

Detail B
Scale 1:2

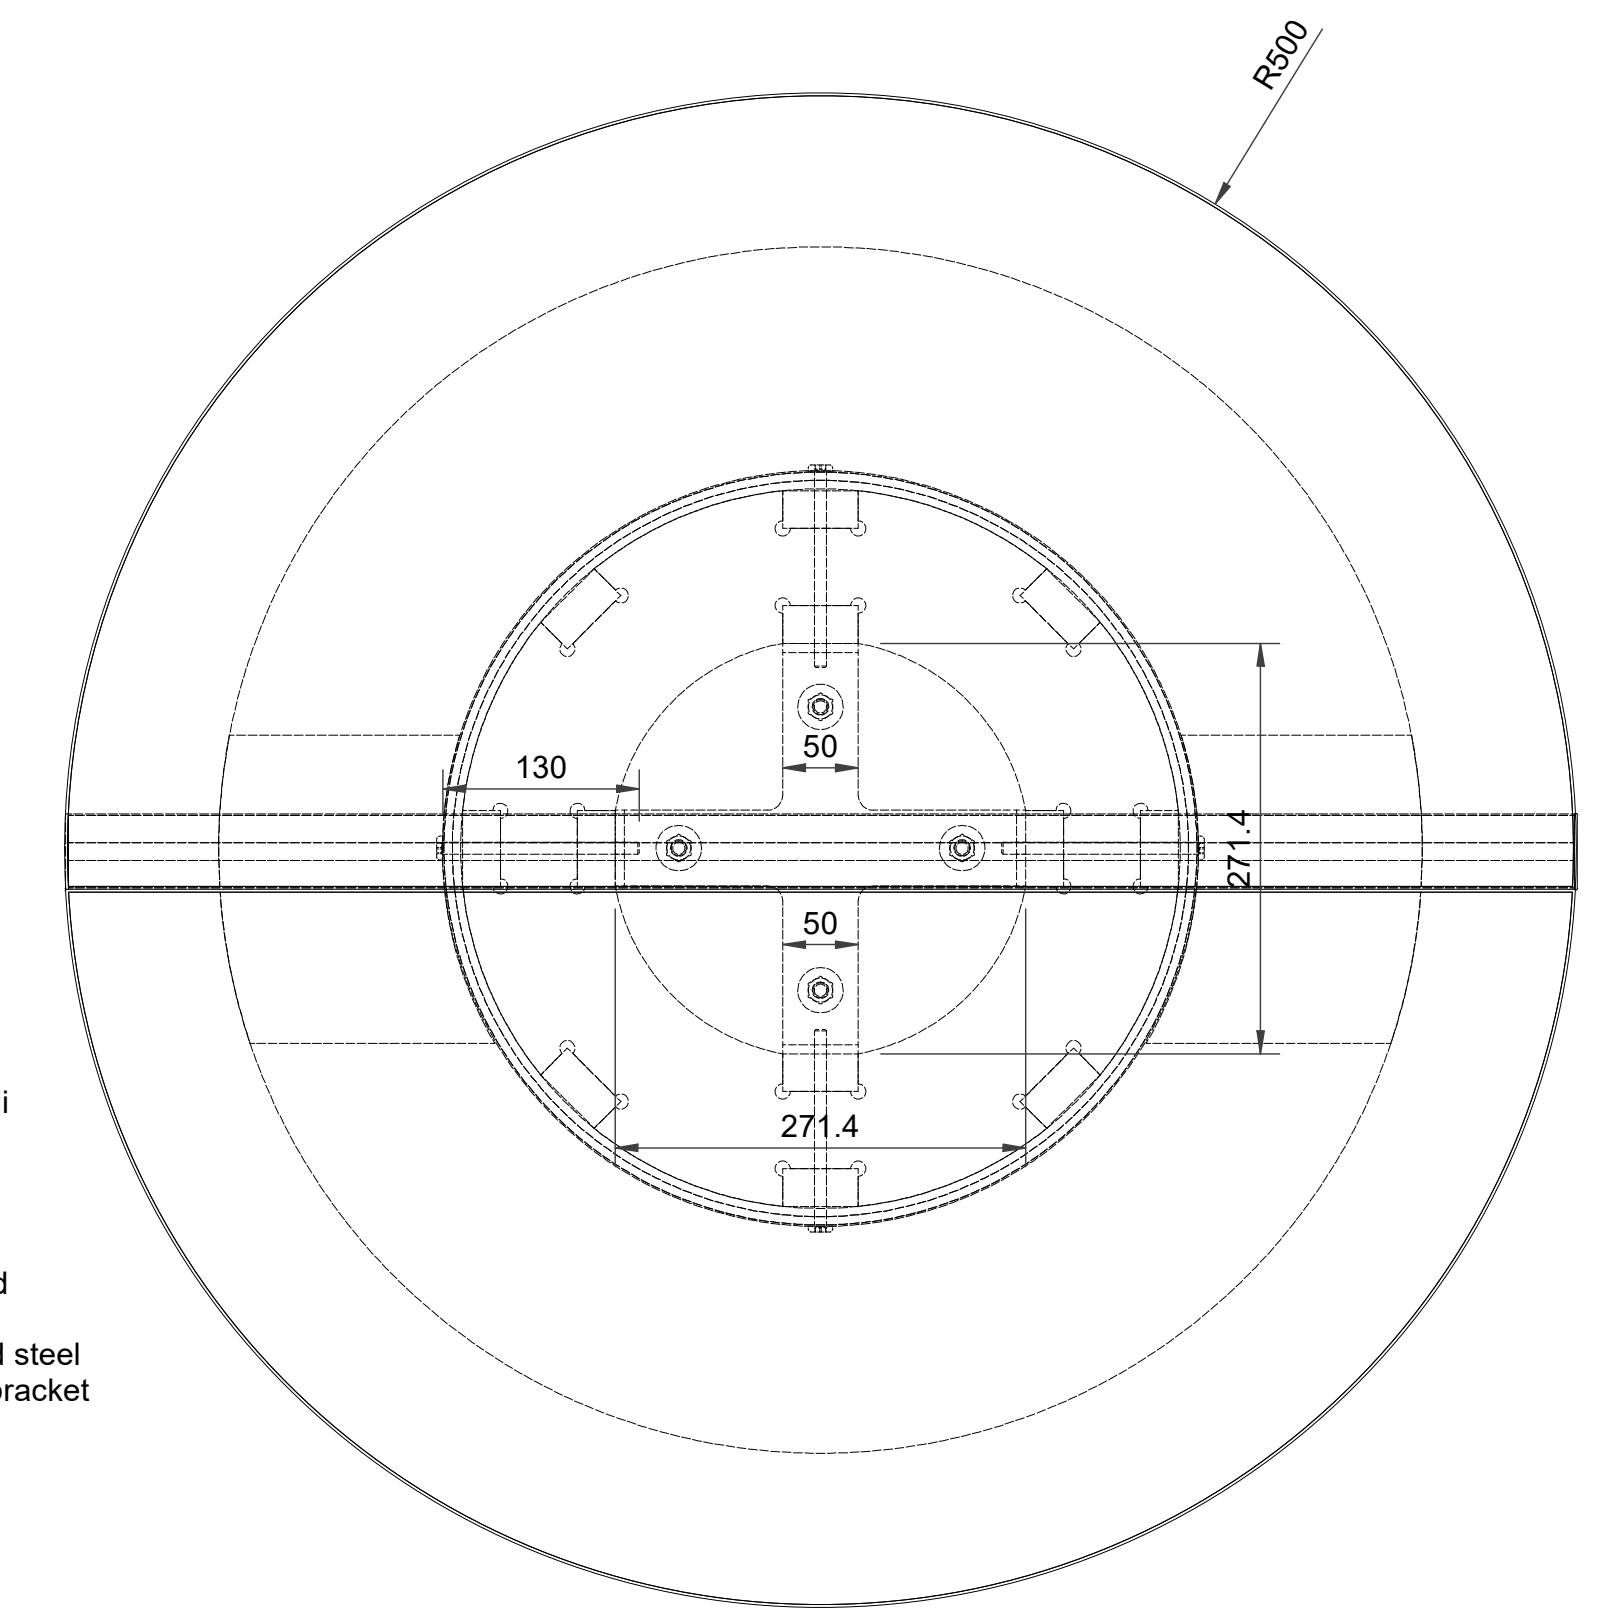

Plan View
Scale 1:5