




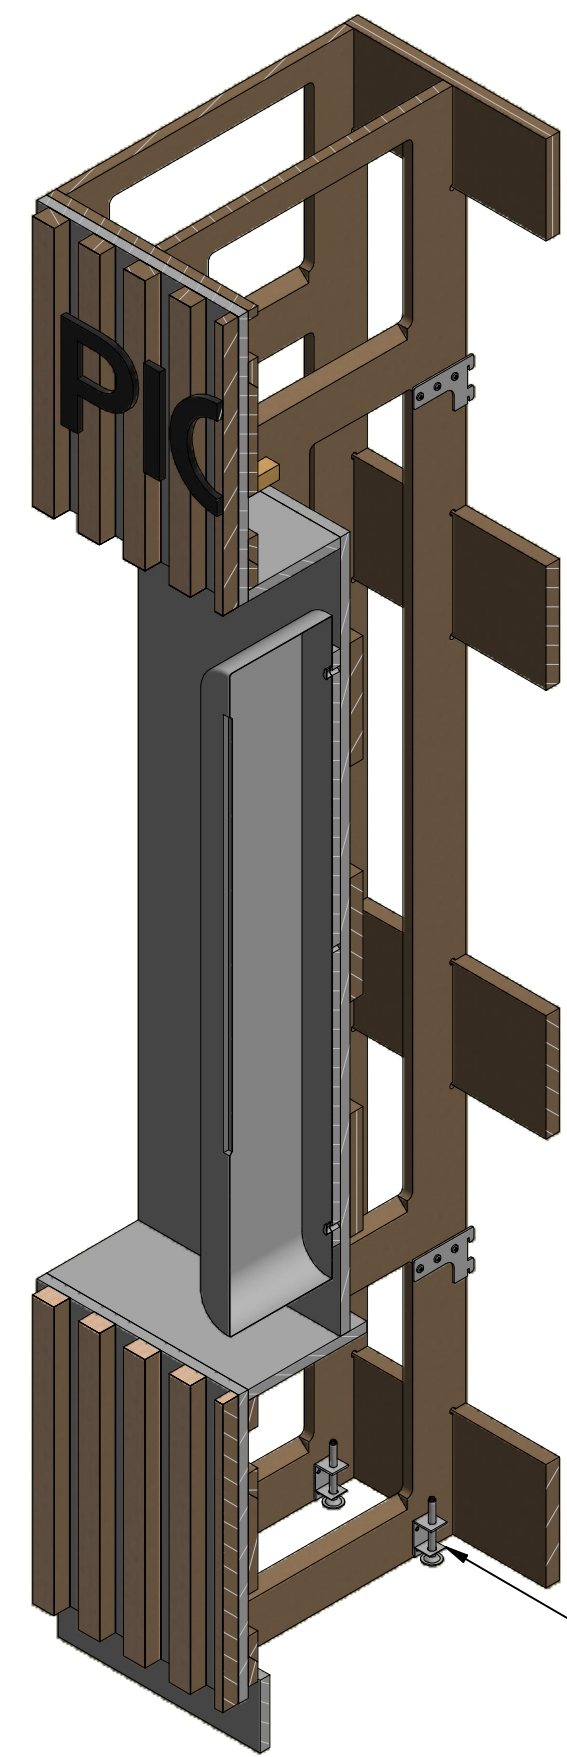


Section Through A-A
Scale 1:10

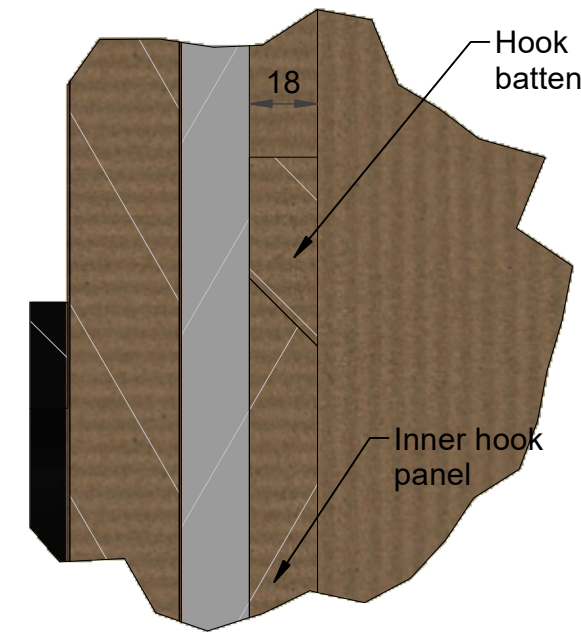


Detail H
Scale 1:2

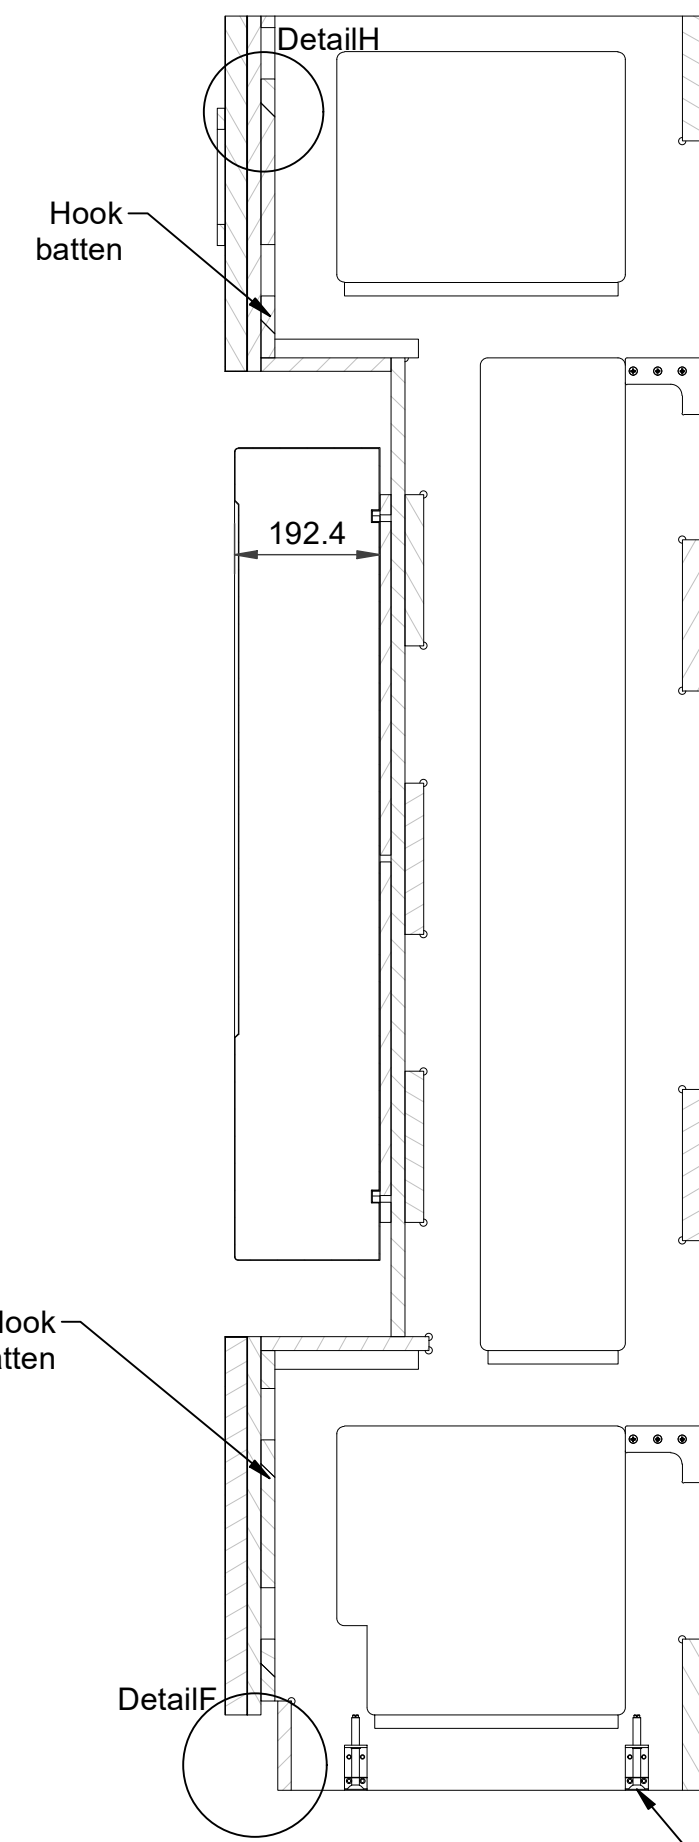


Section Through A-A
Scale 1:10

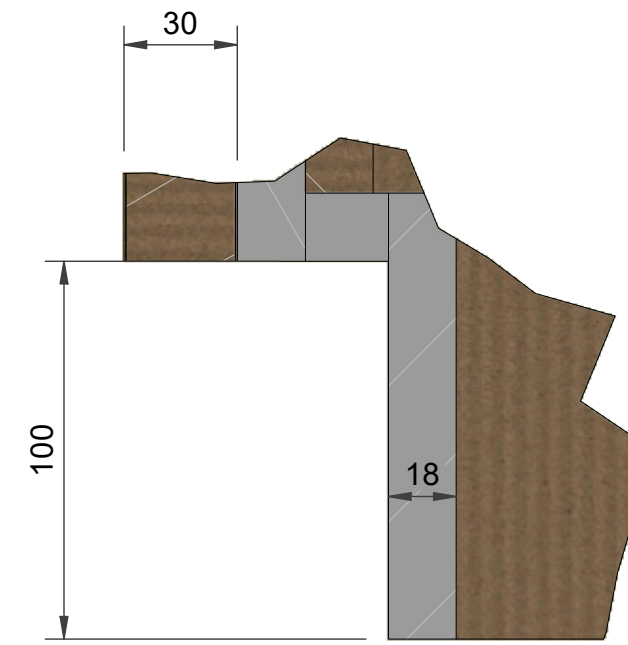

Detail F
Scale 1:2

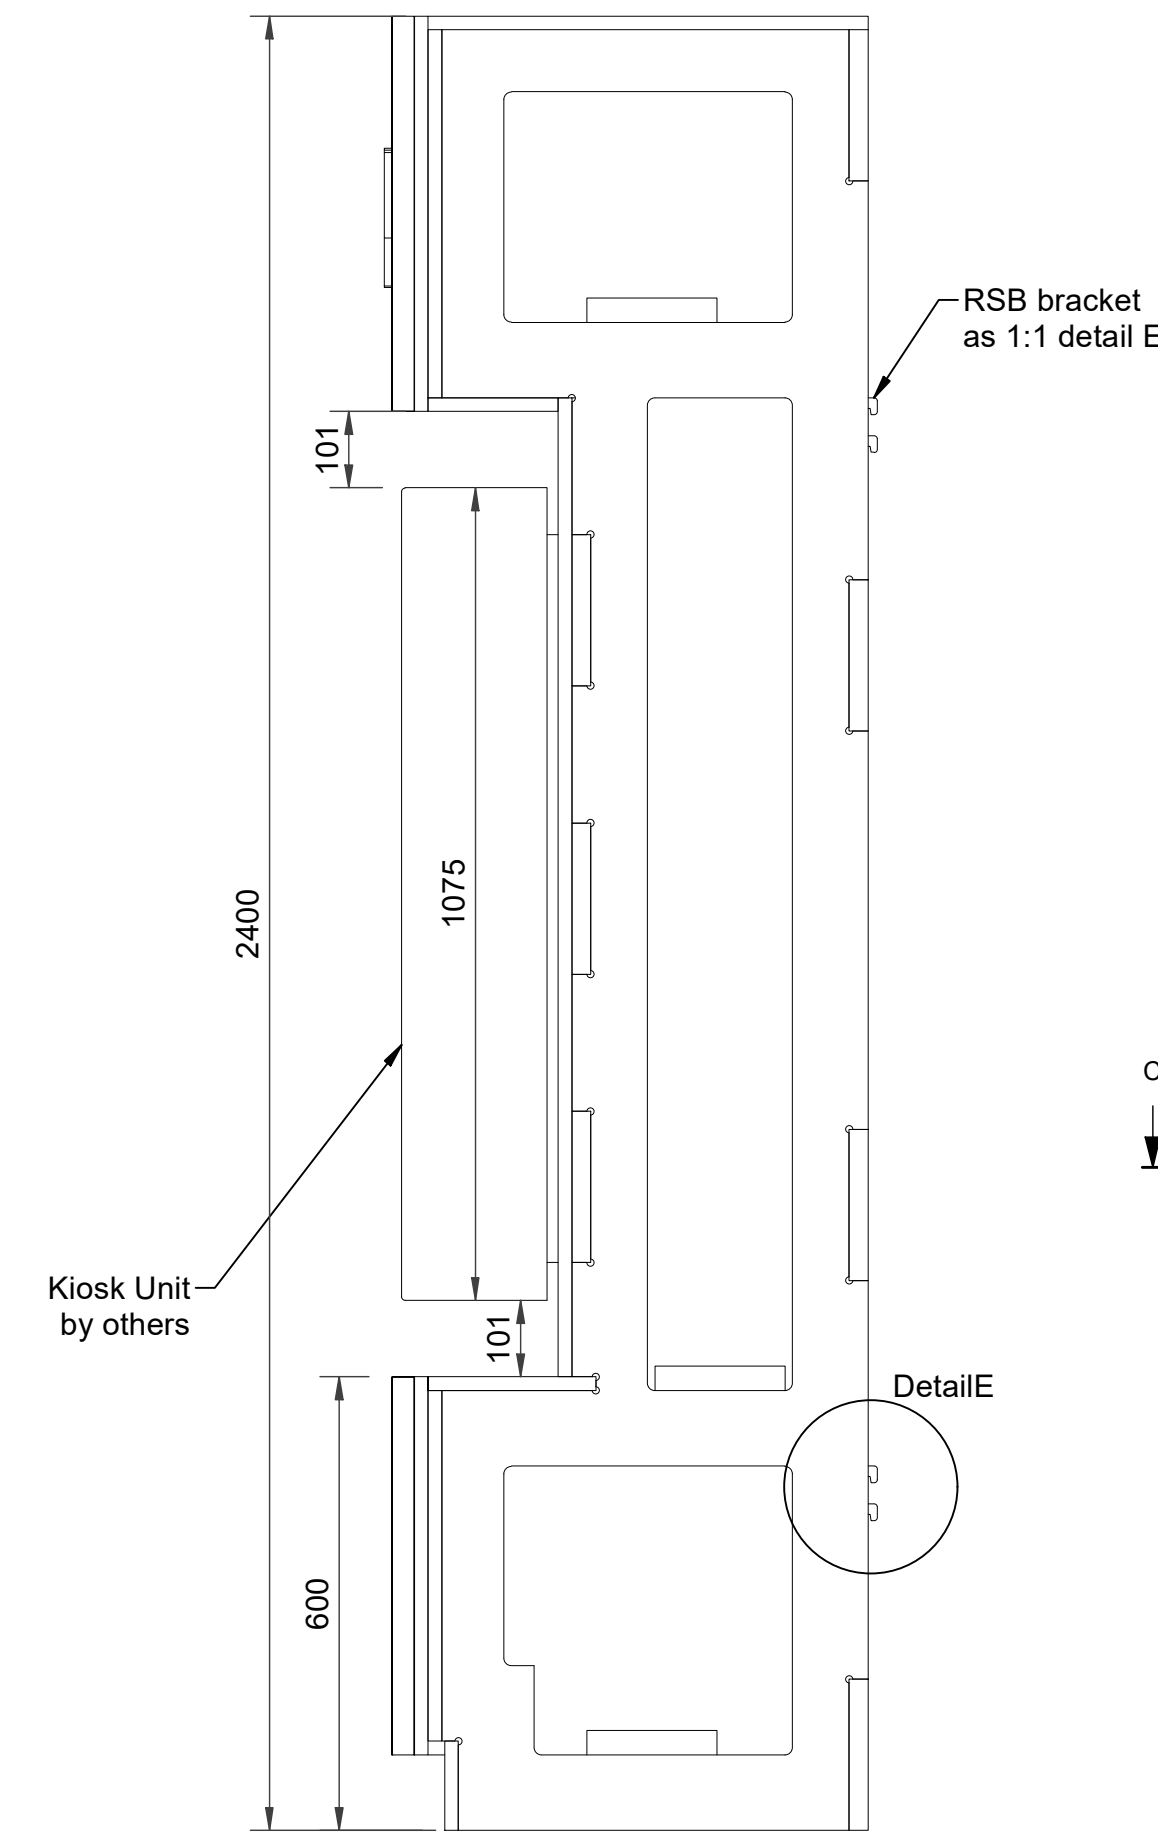


Side View
Scale 1:10

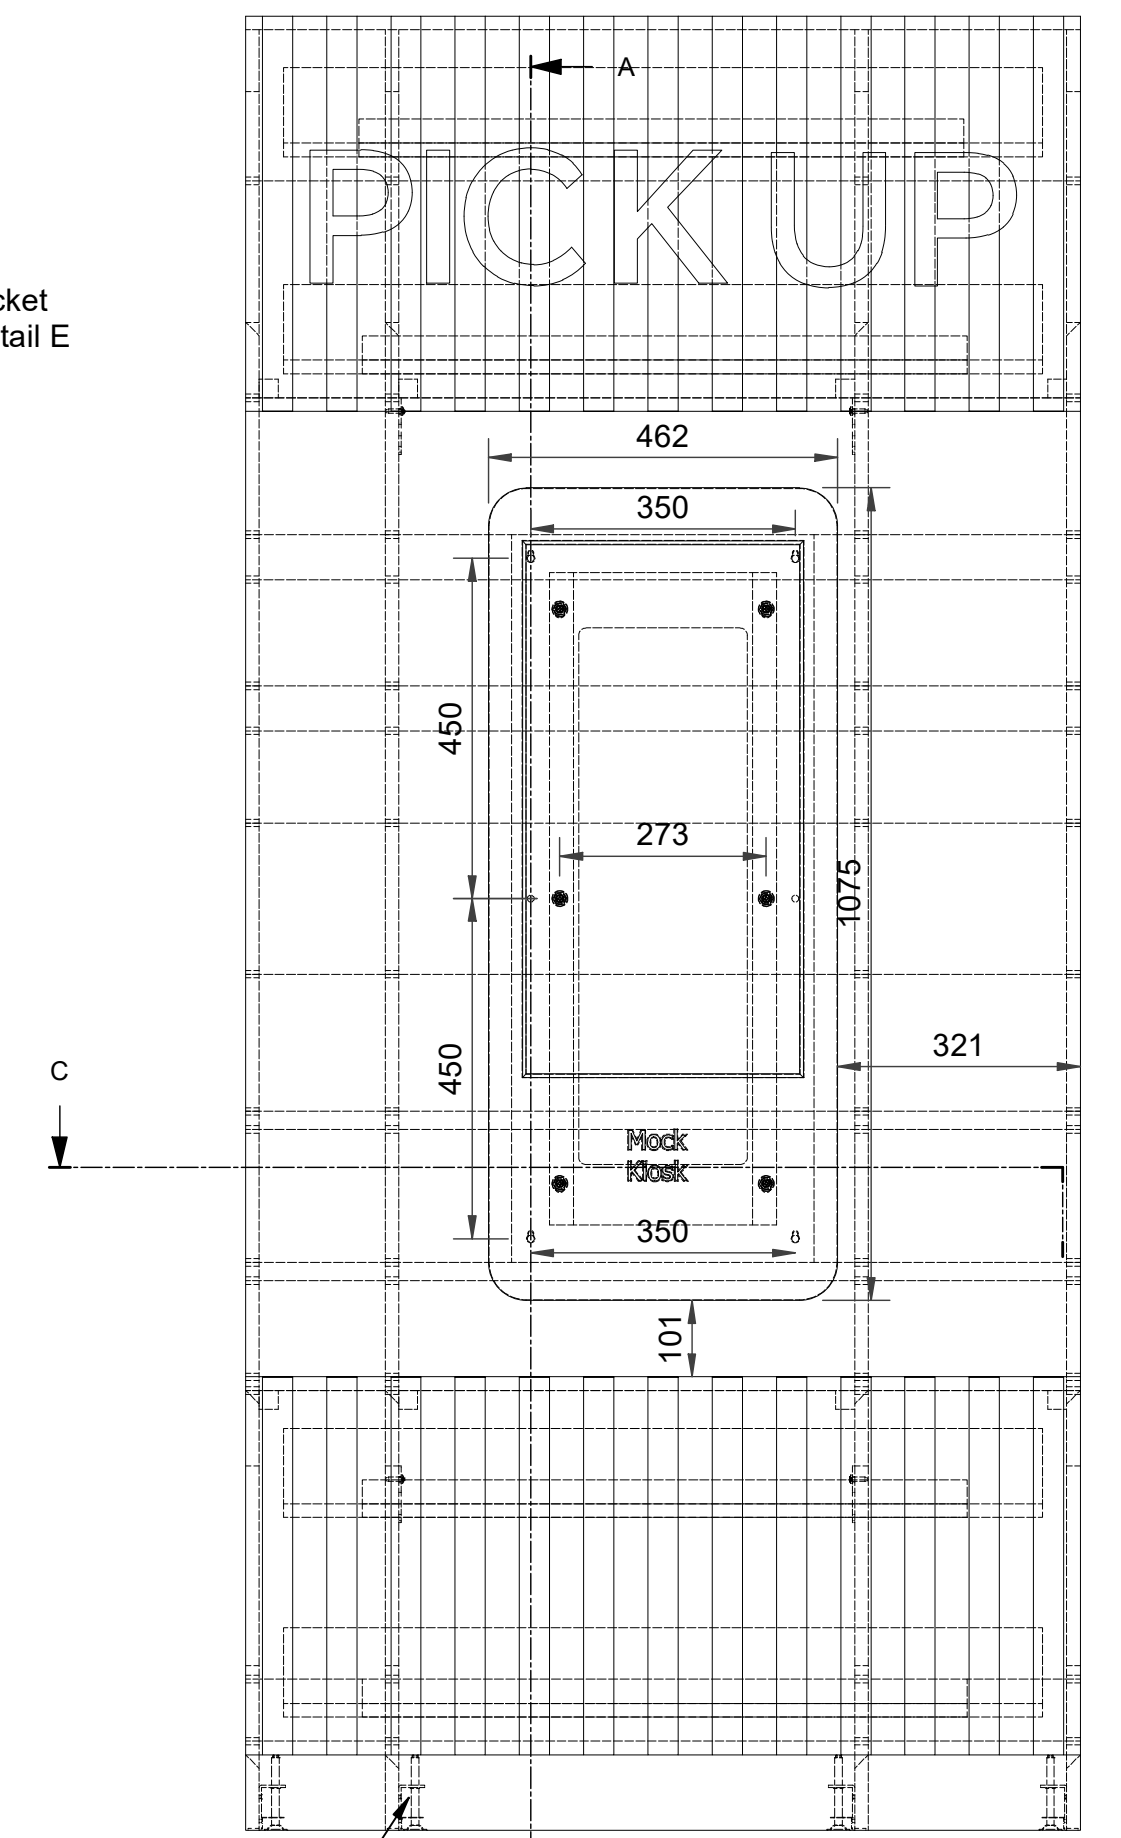


Elevation
Scale 1:10


Plinth panel

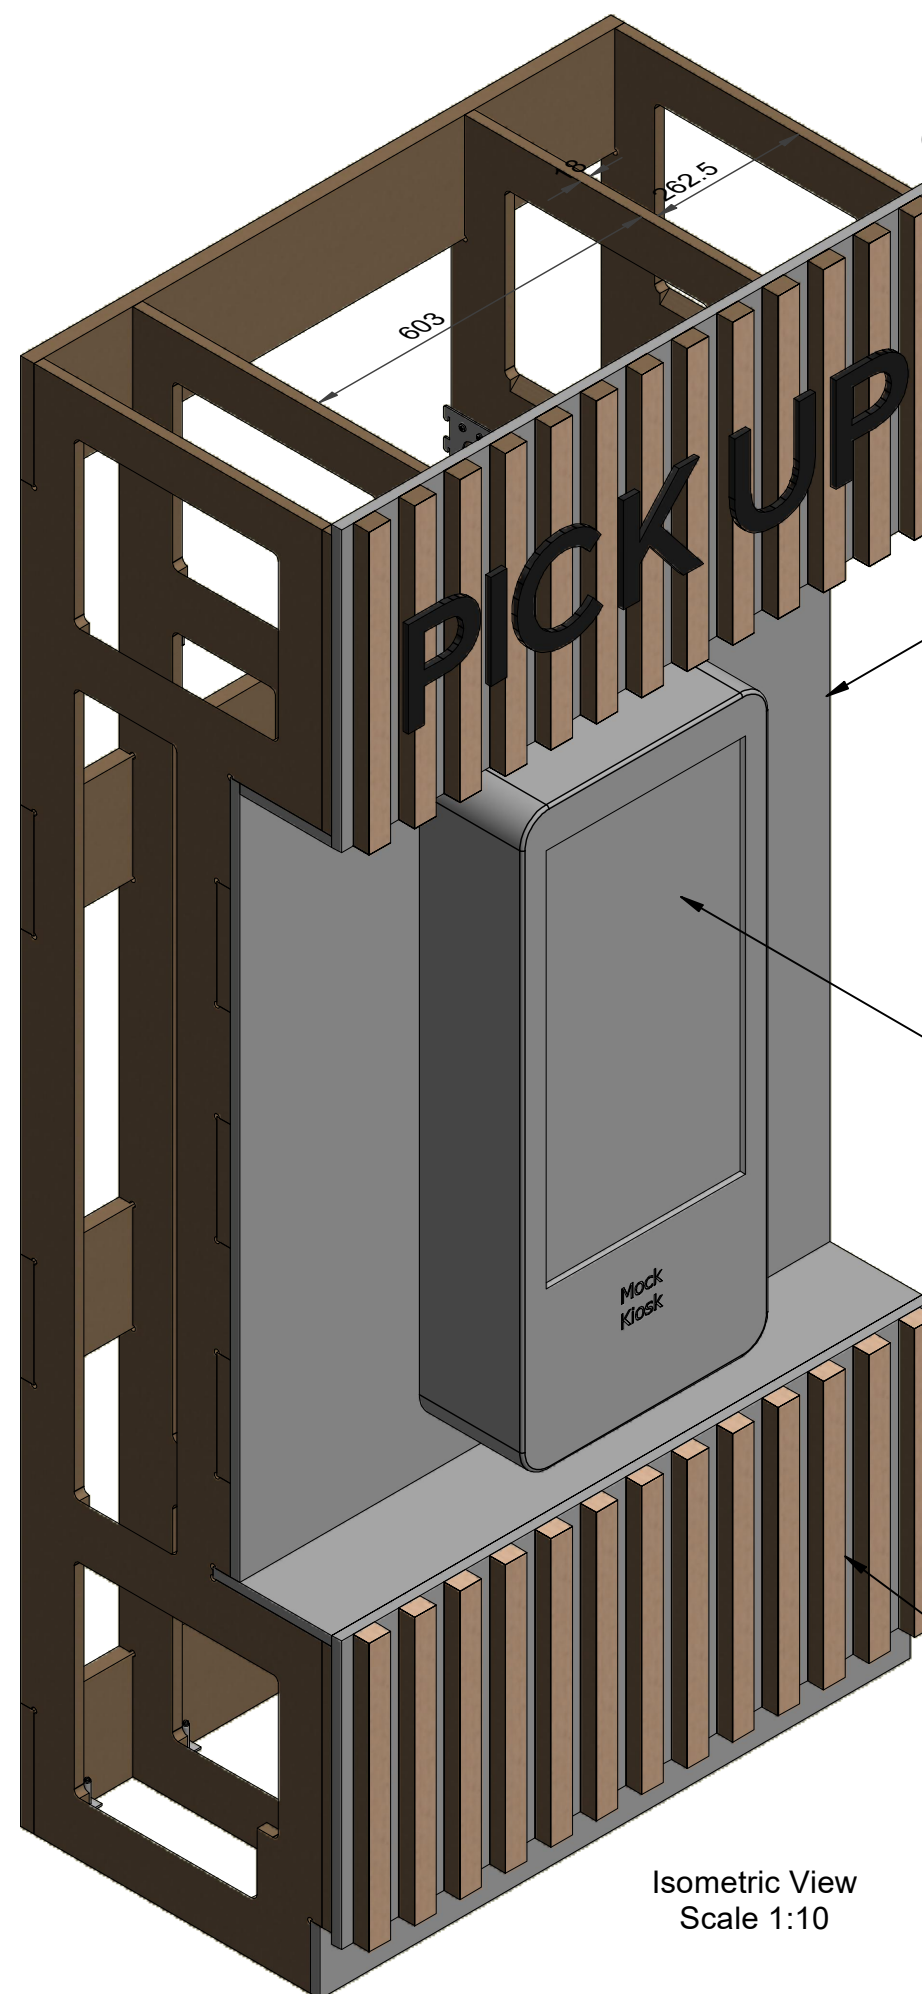


Isometric View
Scale 1:10

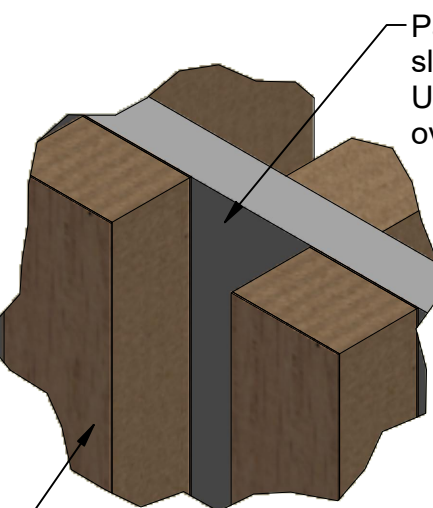


Detail D
Scale 1:2

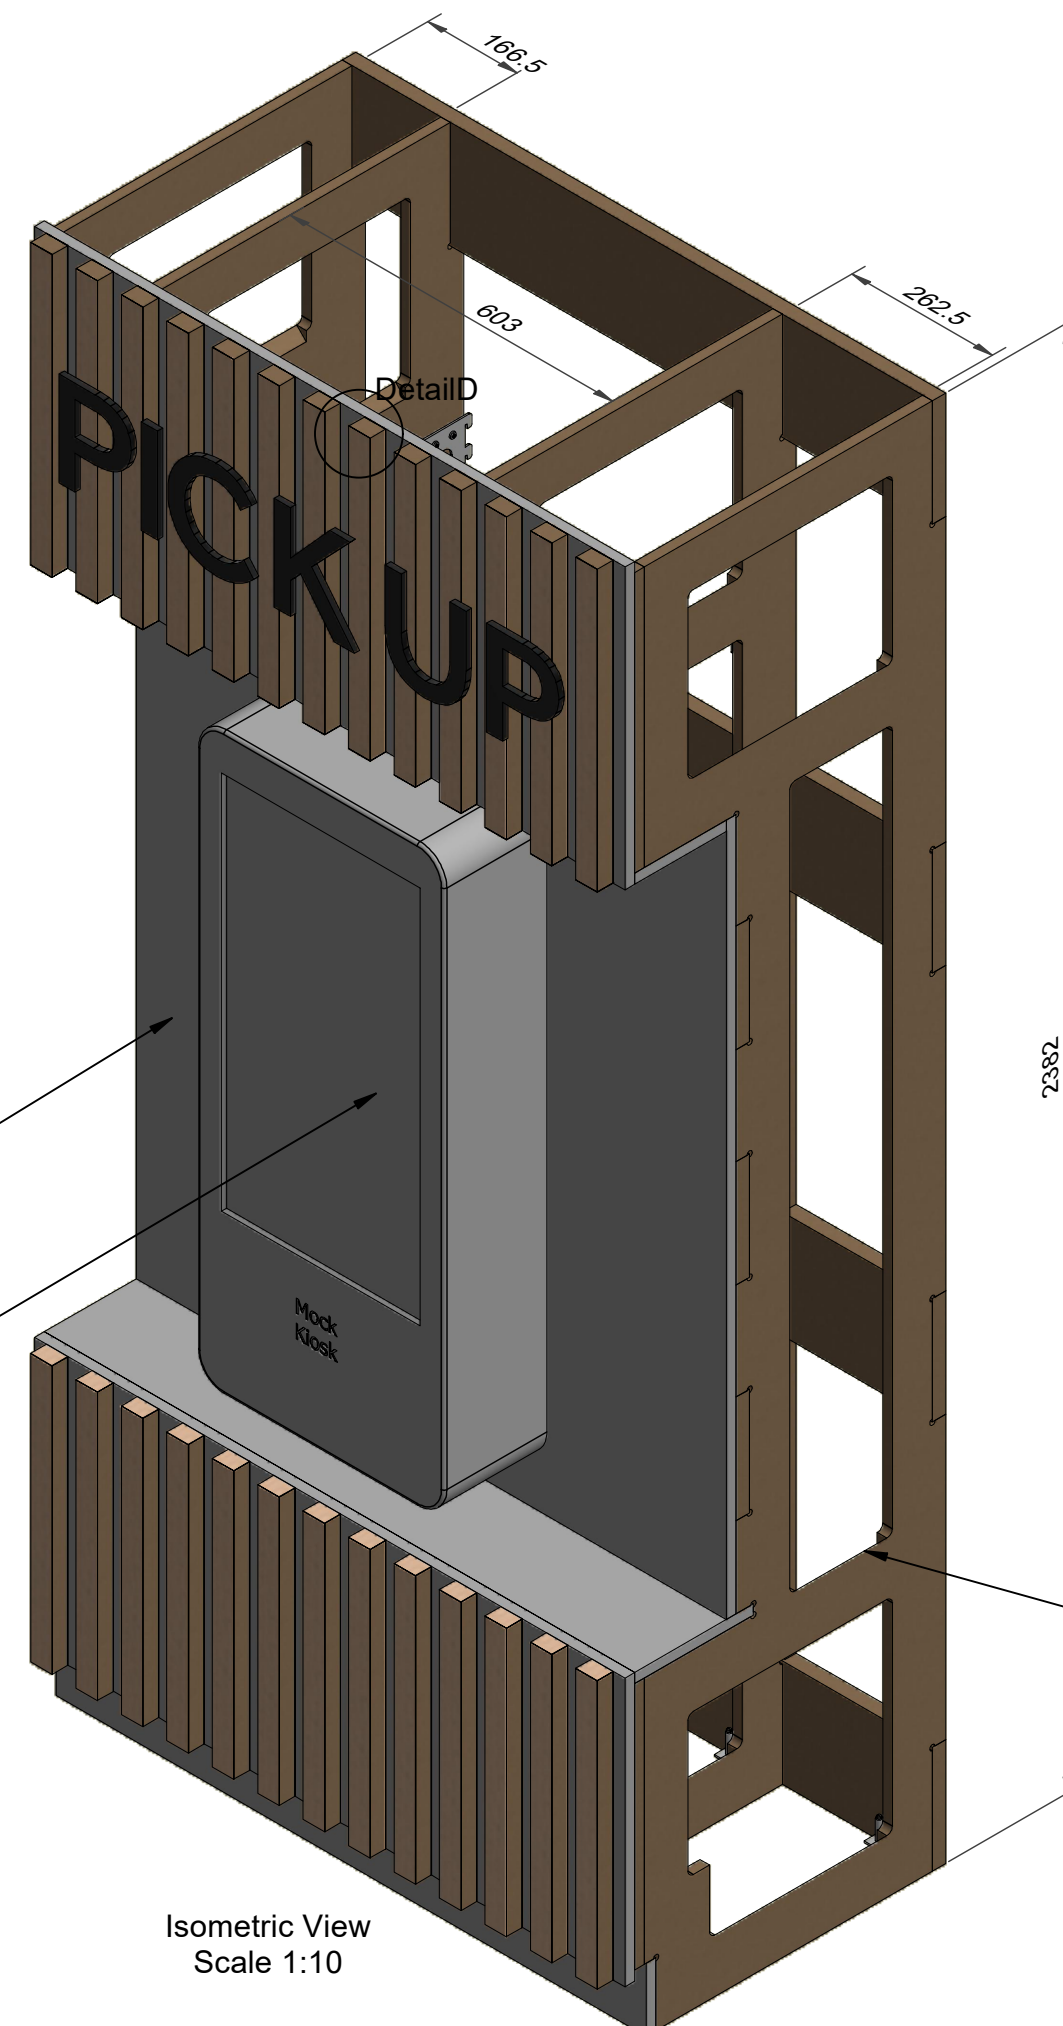


Isometric View
Scale 1:10

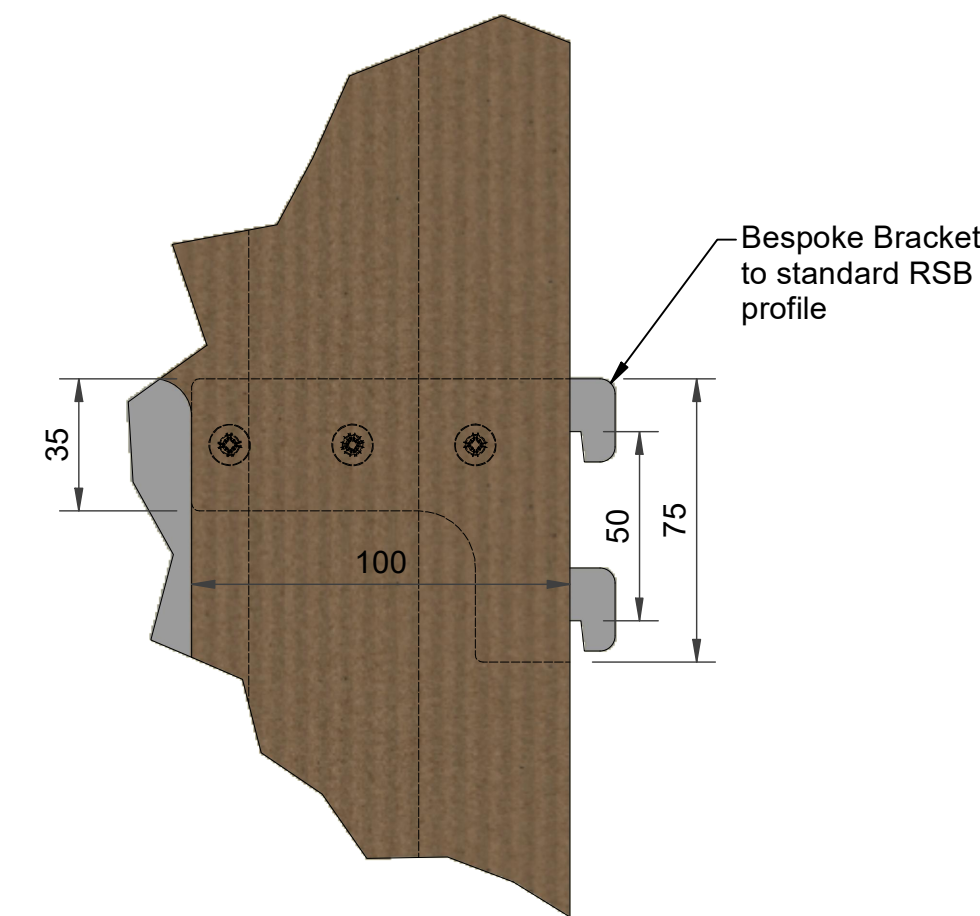

Detail E
Scale 1:2

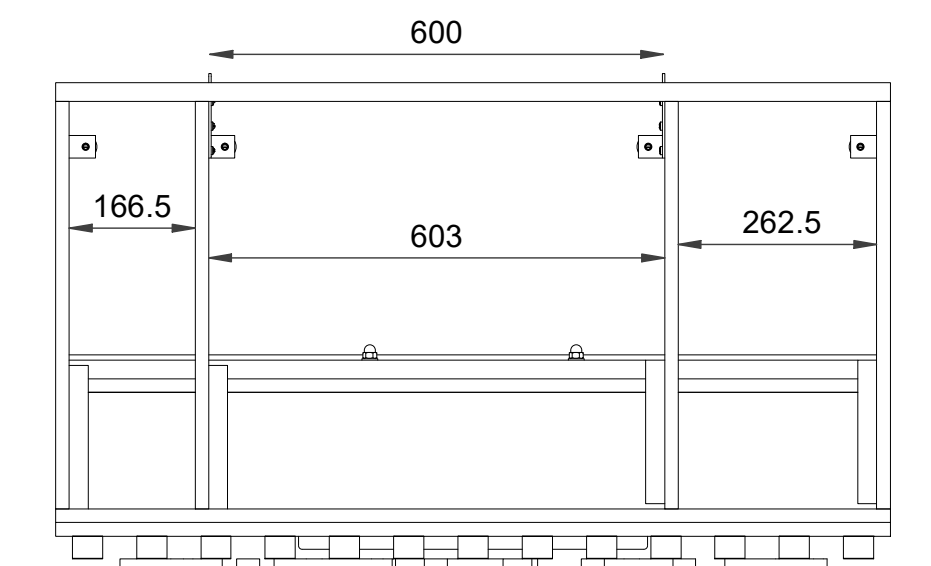

Plan View
Scale 1:10

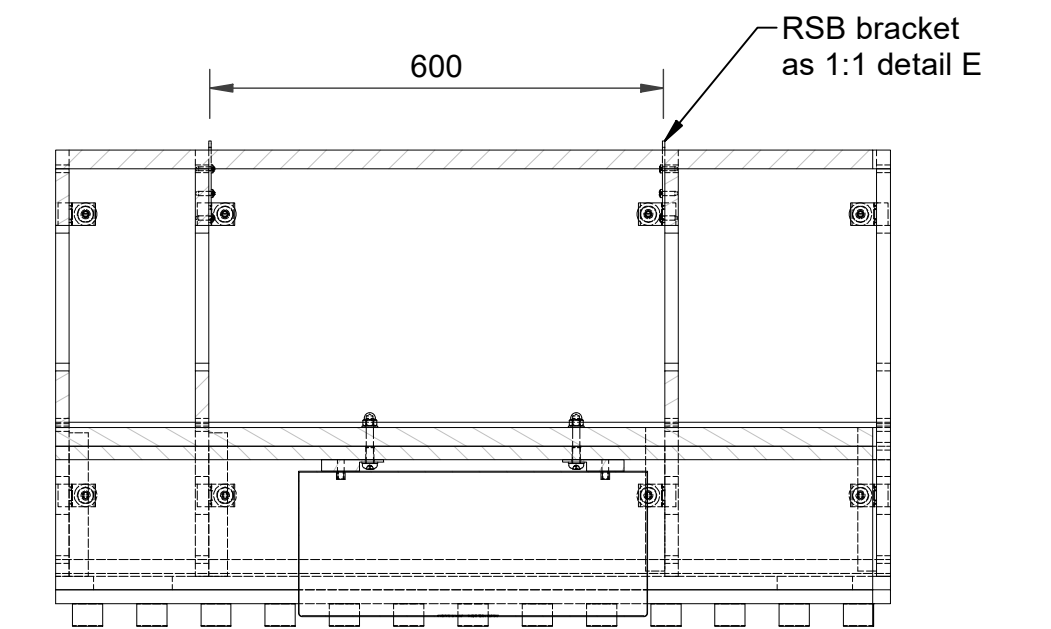

Section Through C-C
Scale 1:10

Bevelled to
recieve opposing
end panel as
required