




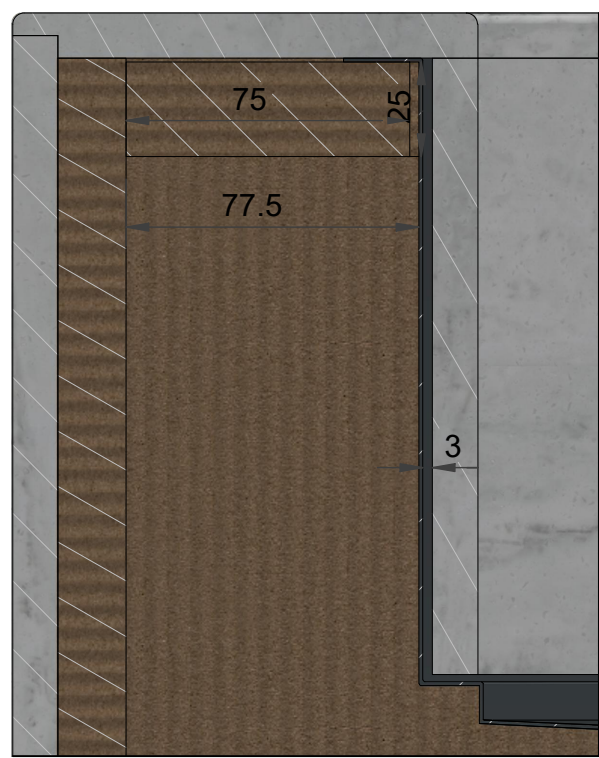


Detail D
Scale 1:2

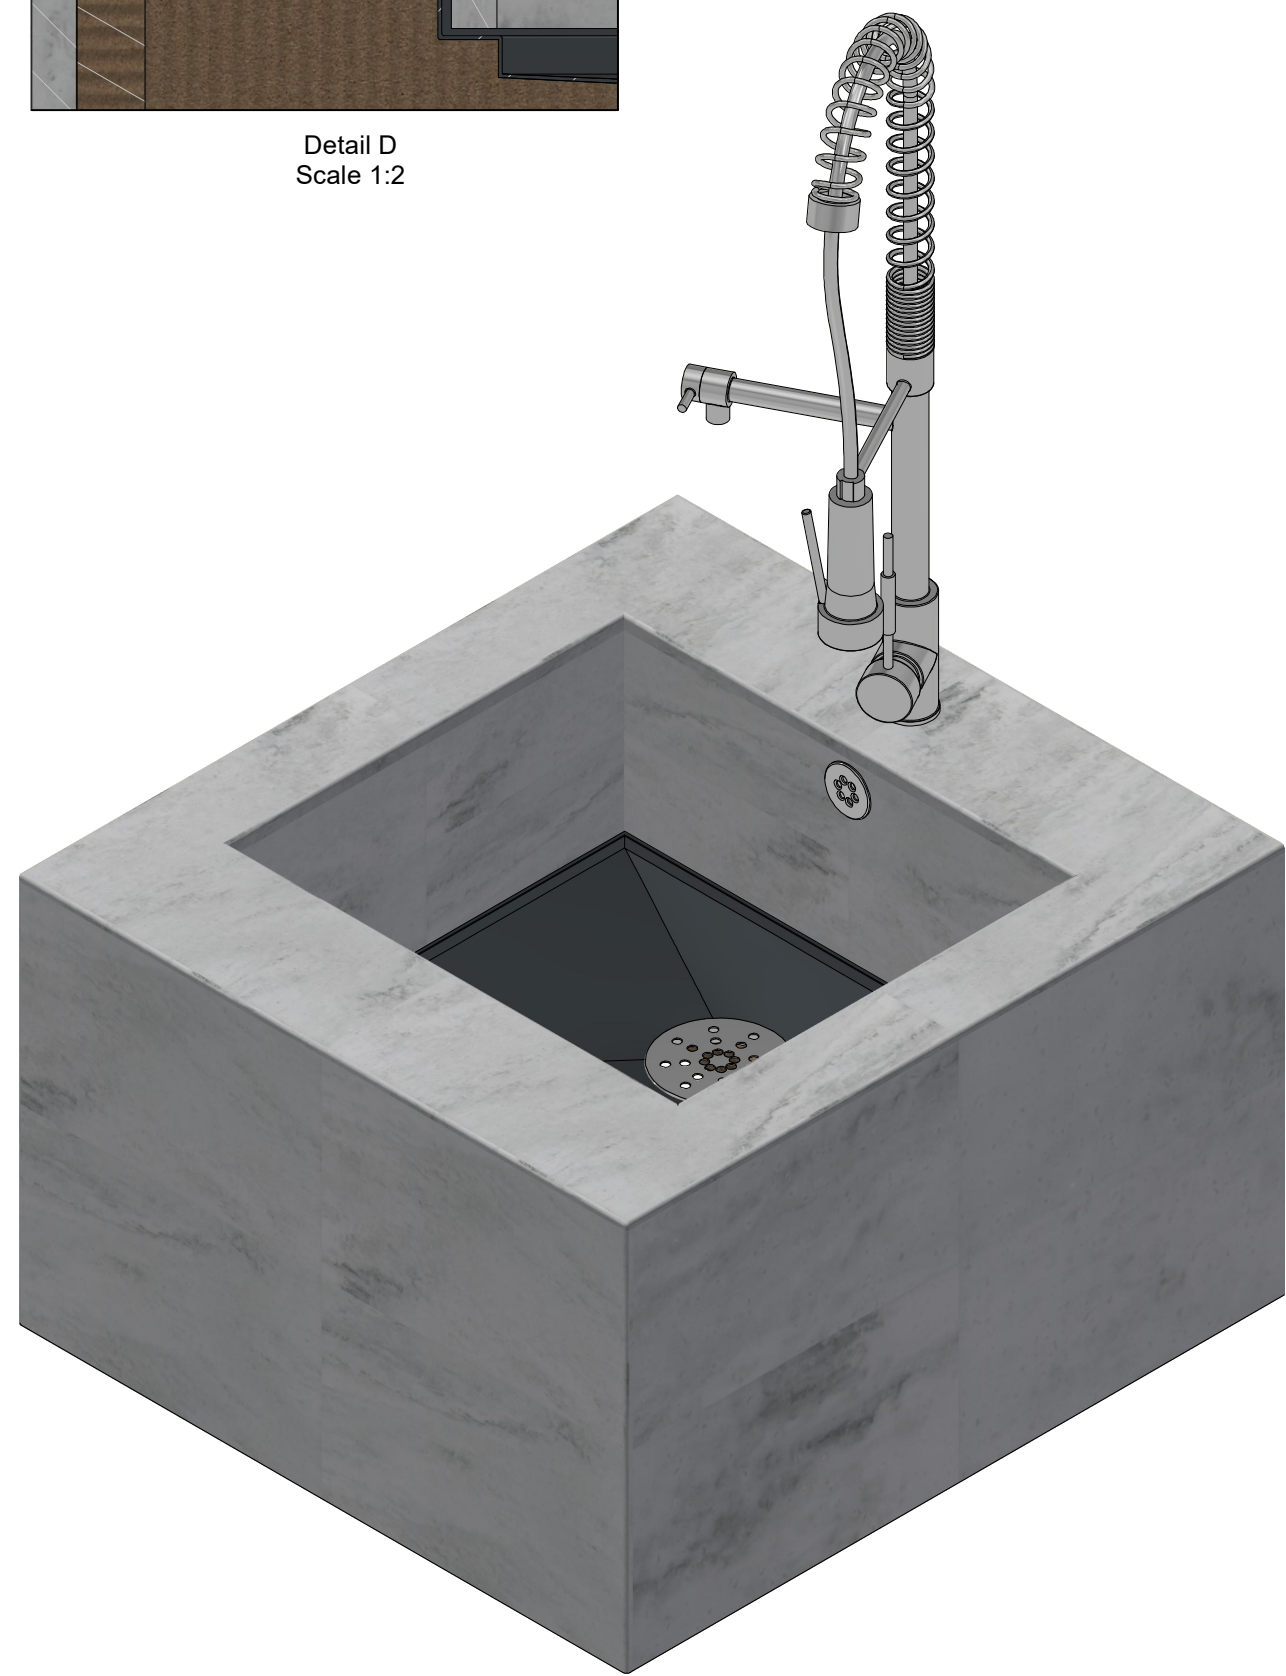


Isometric View
Scale 1:5

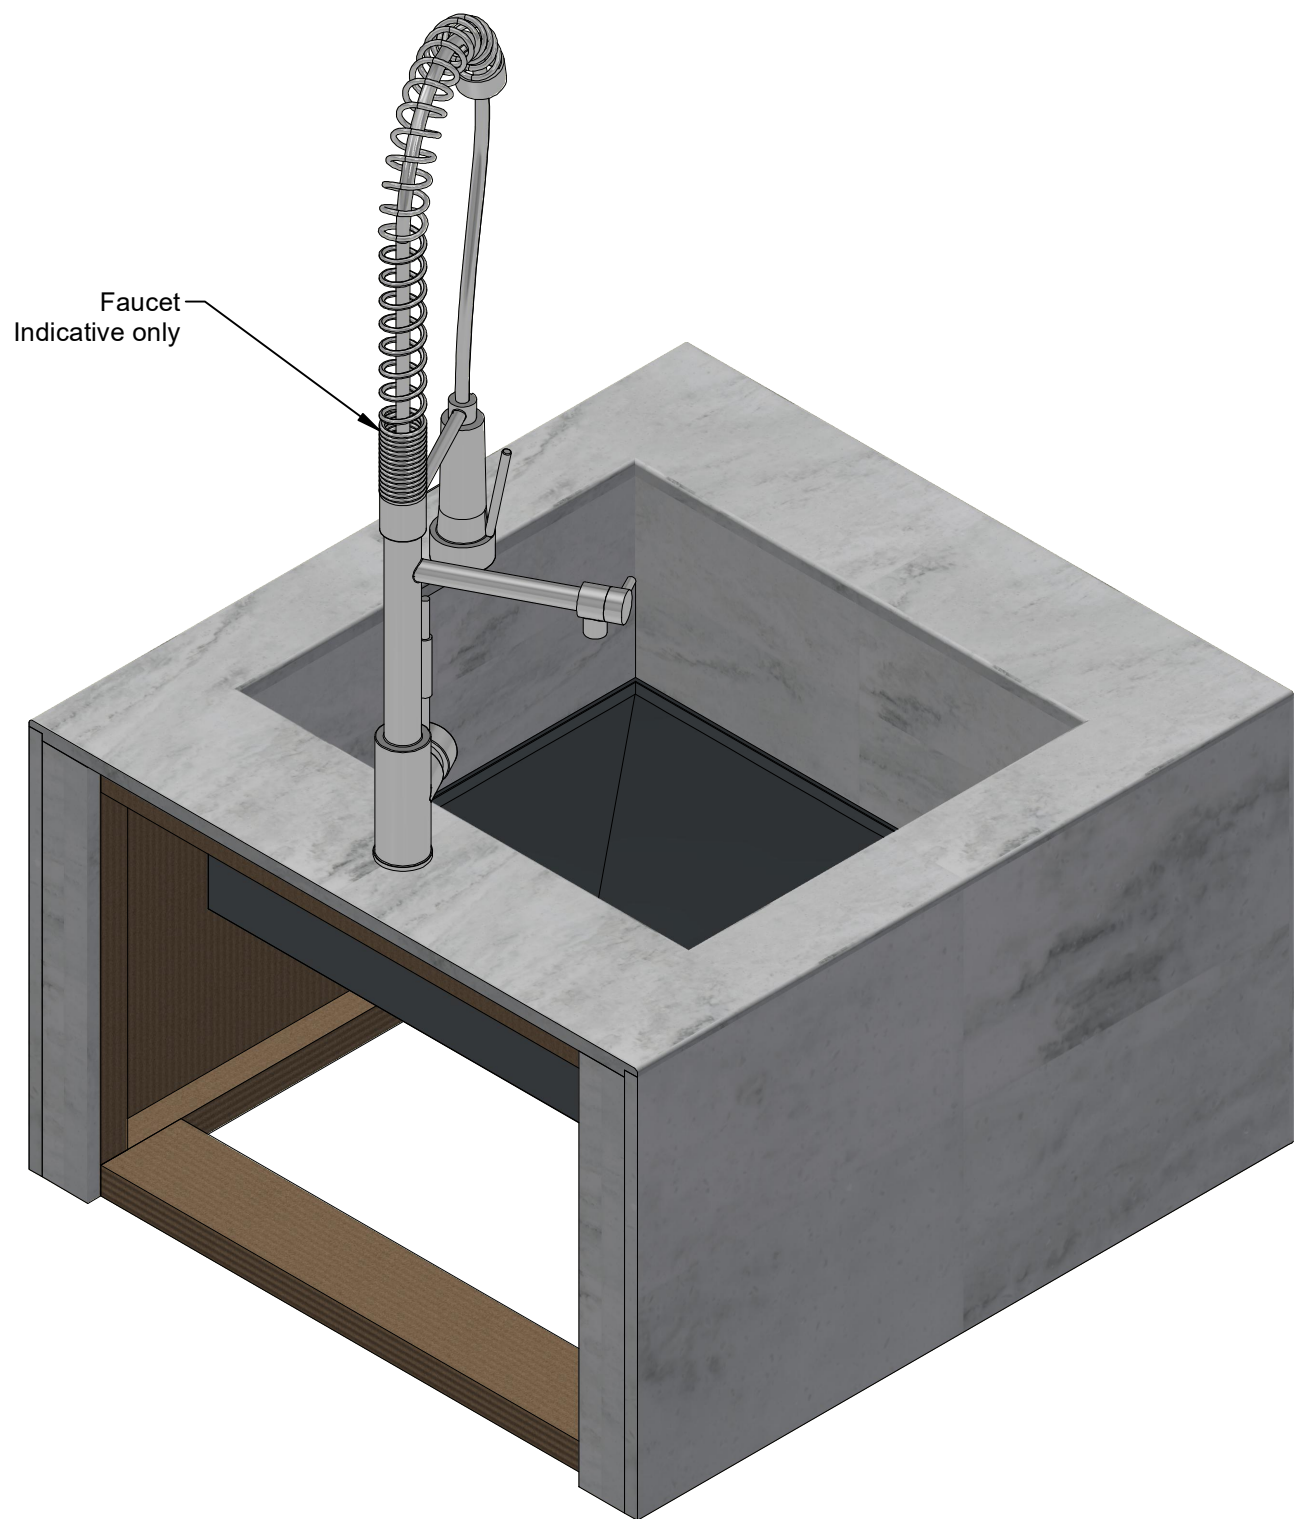




Isometric View
Scale 1:5

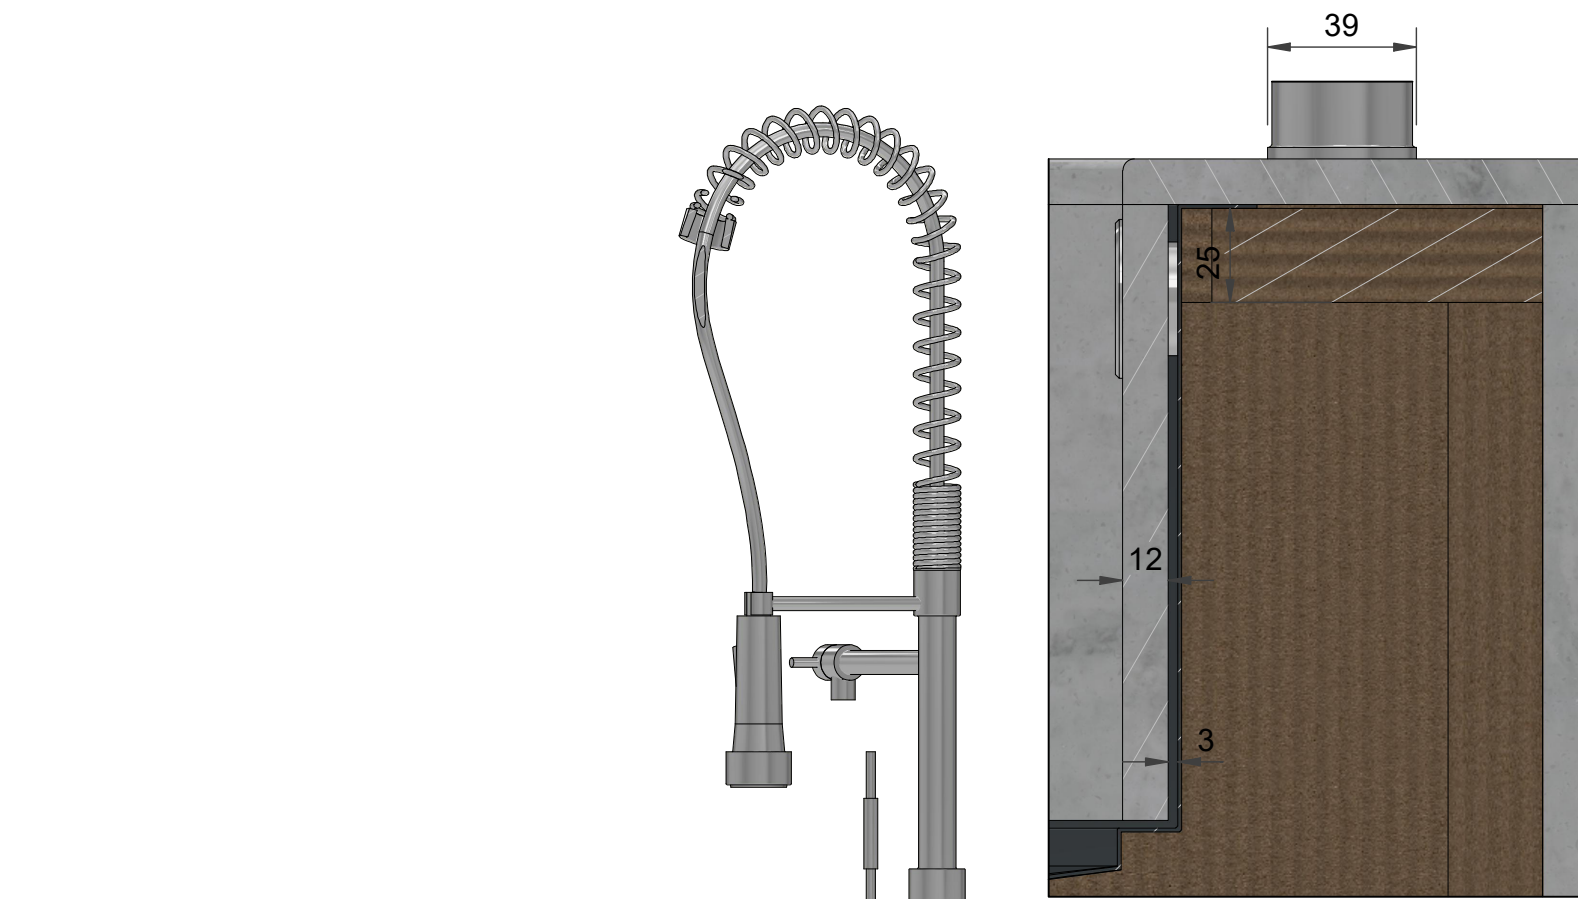


Detail F
Scale 1:2

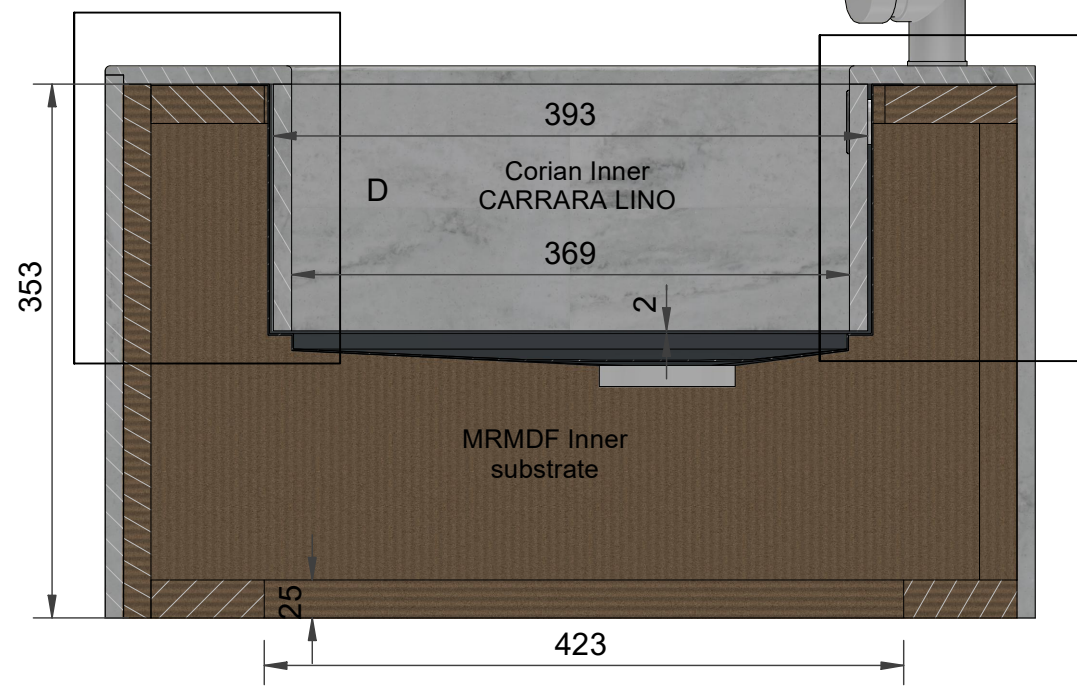


Section Through B-B
Scale 1:5

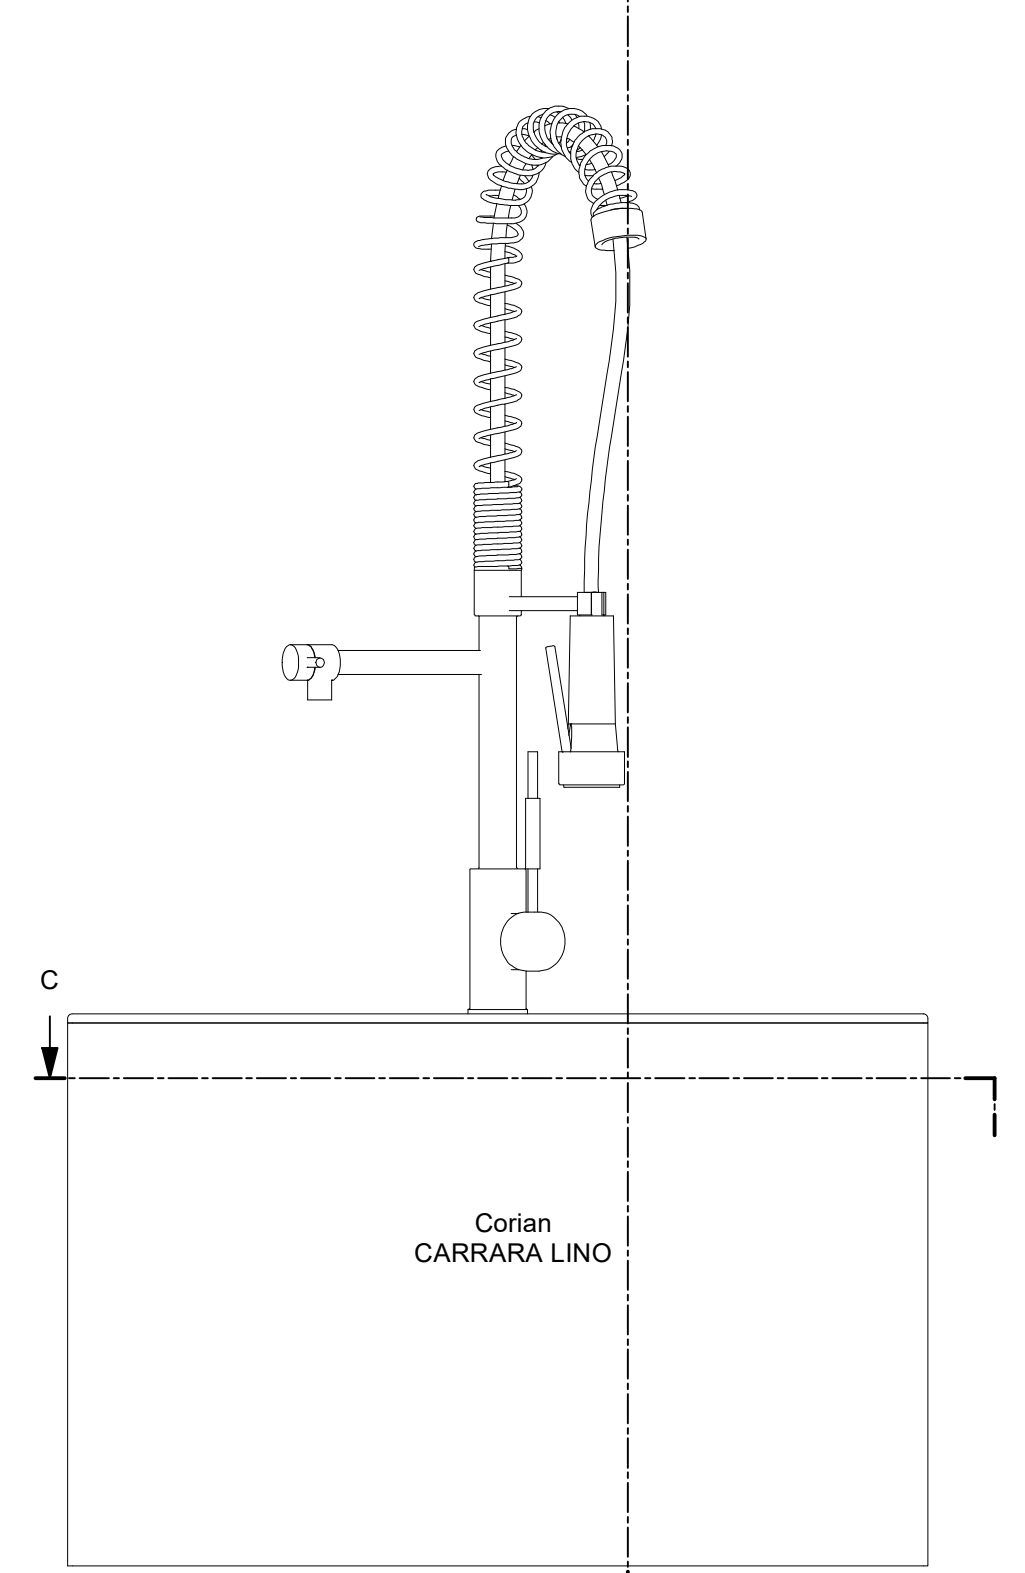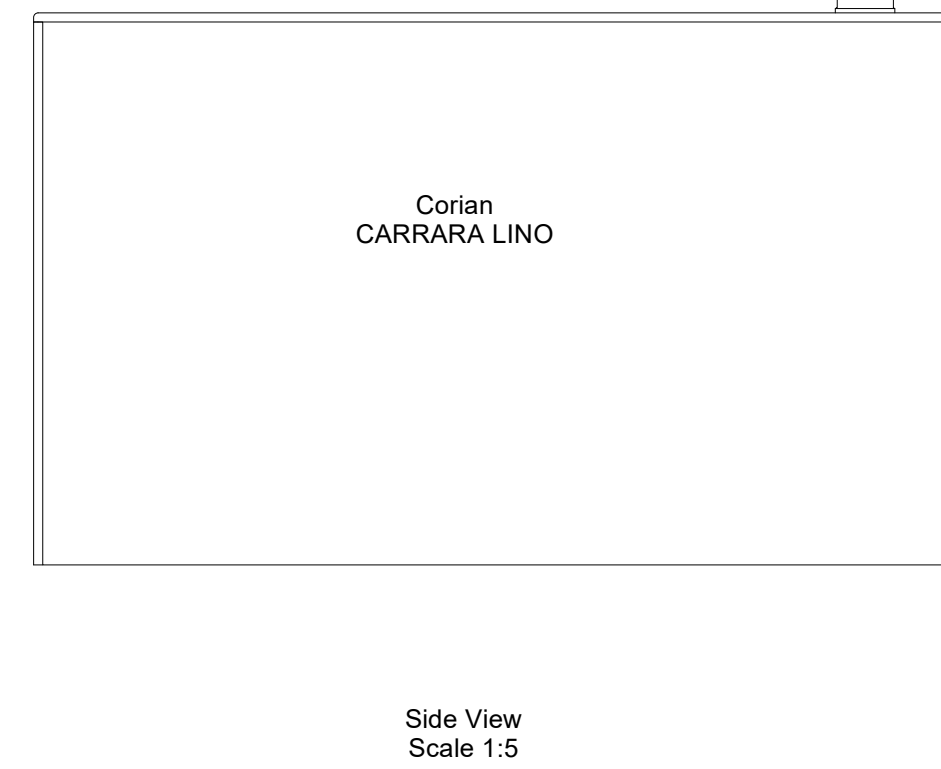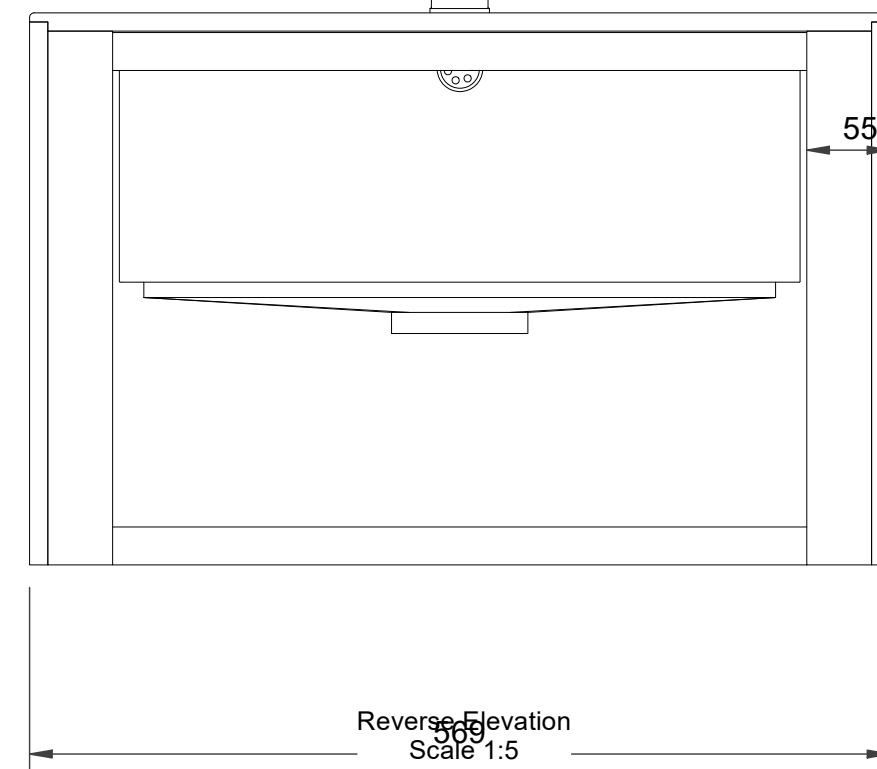

Front Elevation
Scale 1:5

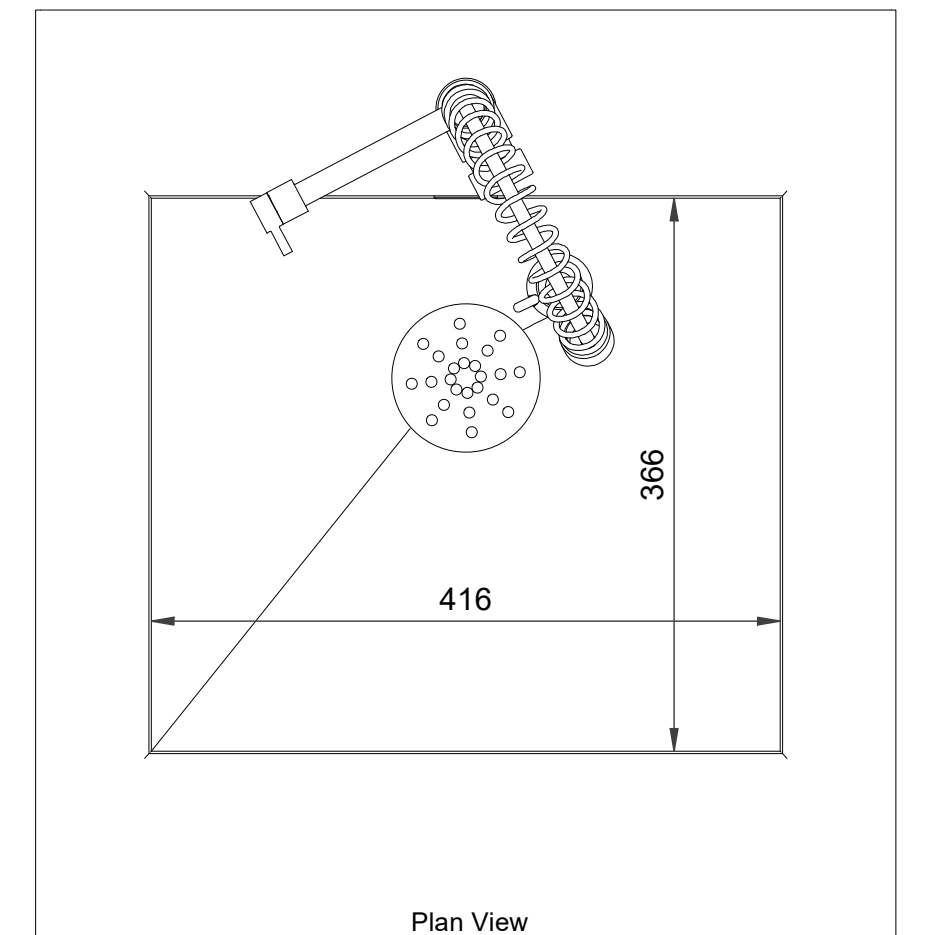

Detail G
Scale 1:5

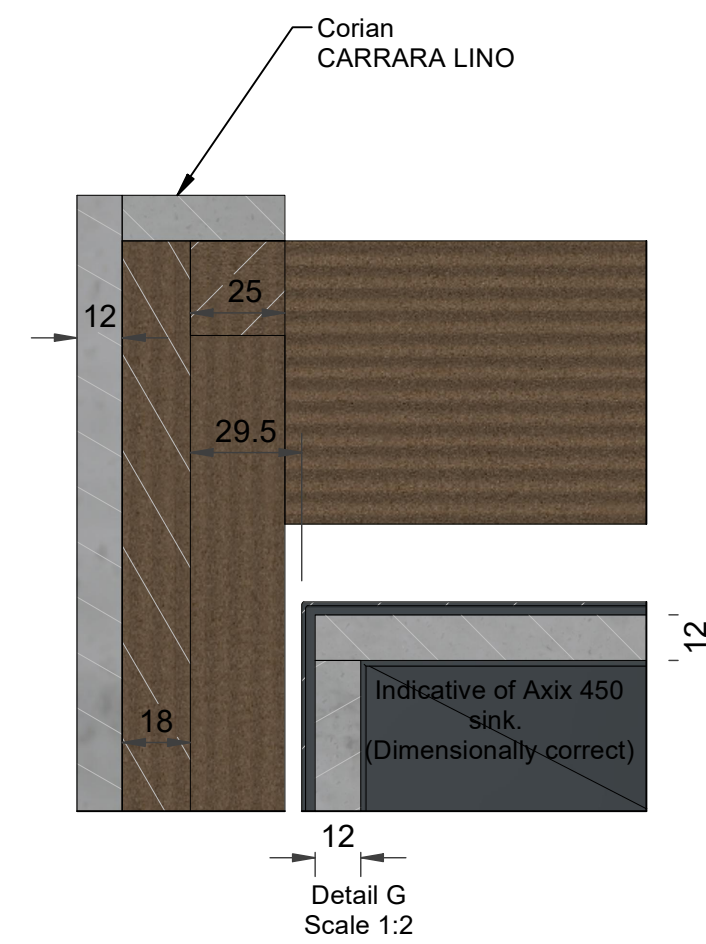

Detail G
Scale 1:2

