
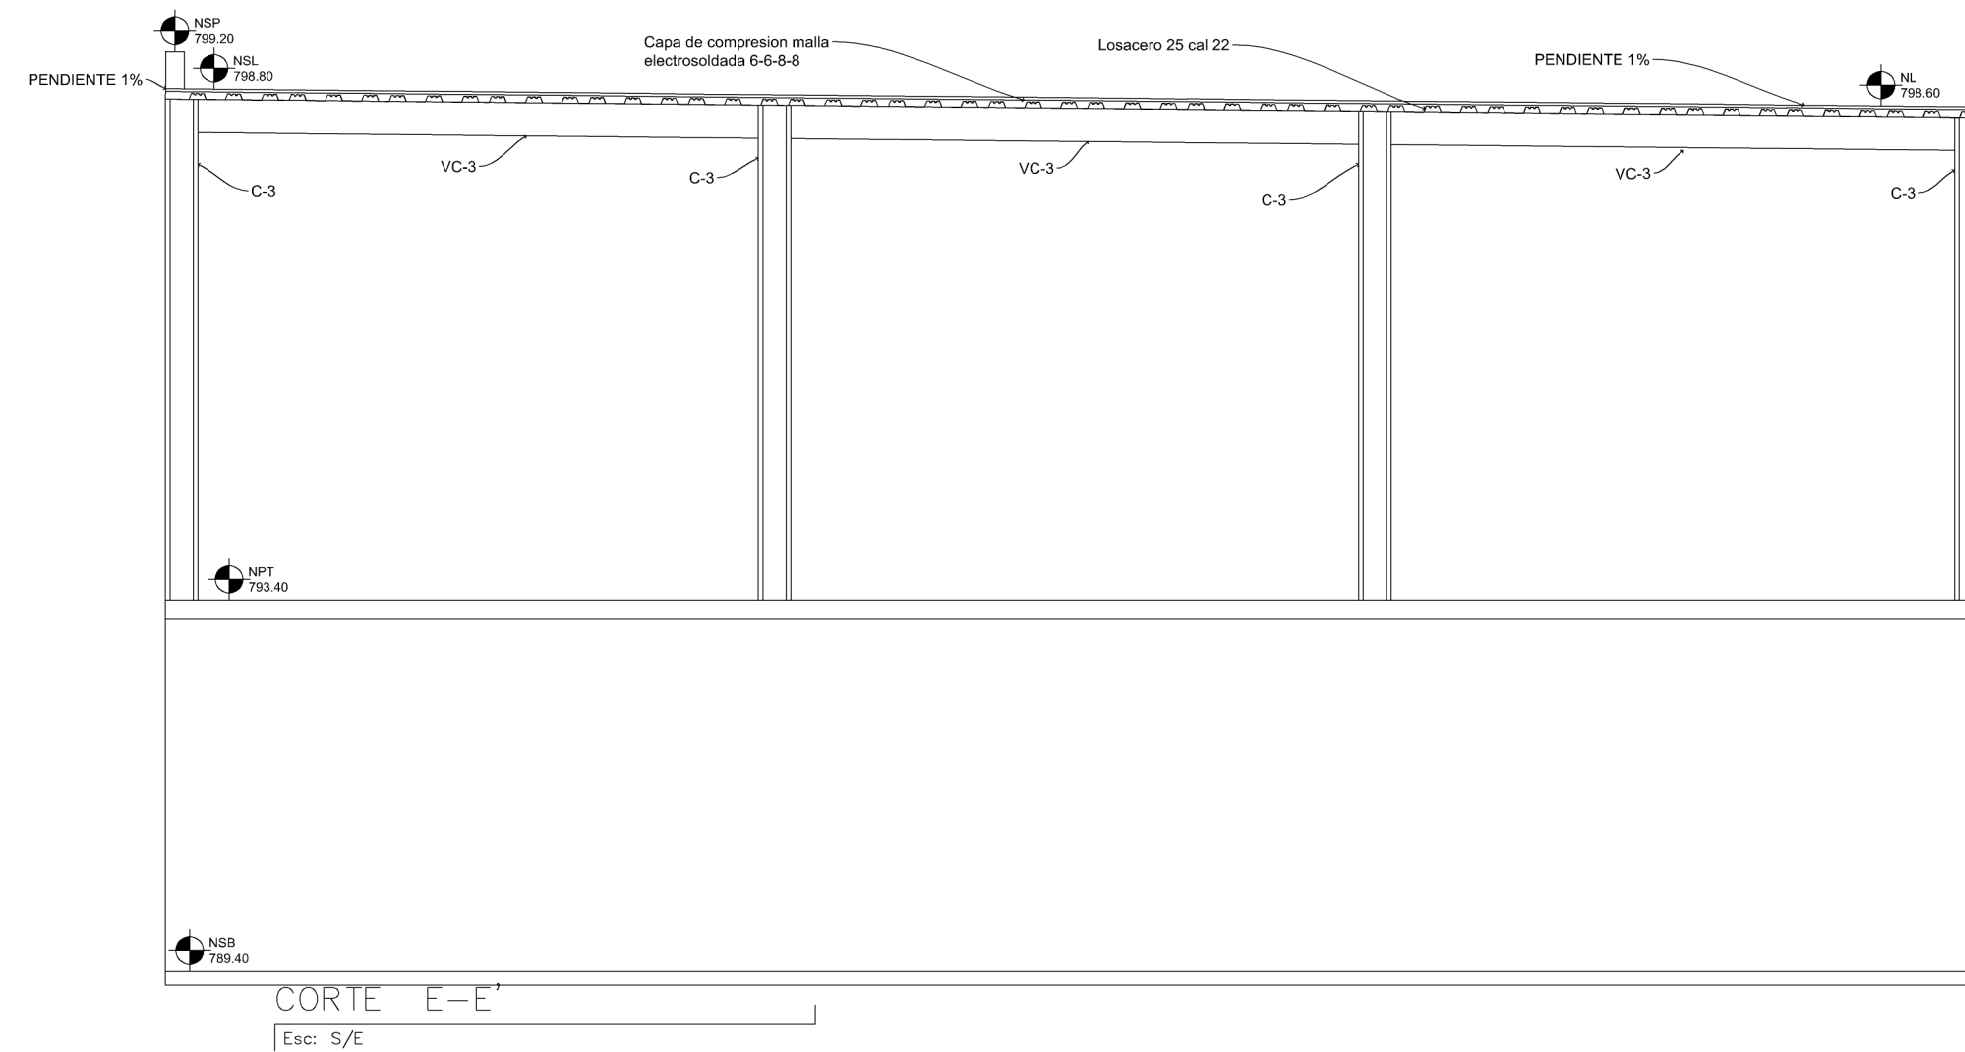


PLANO DE DESPANTE DE COLUMNAS Y LOSAS DE OXIDOS Y COMCAST


Esc: 1:100  
Acot: Metros

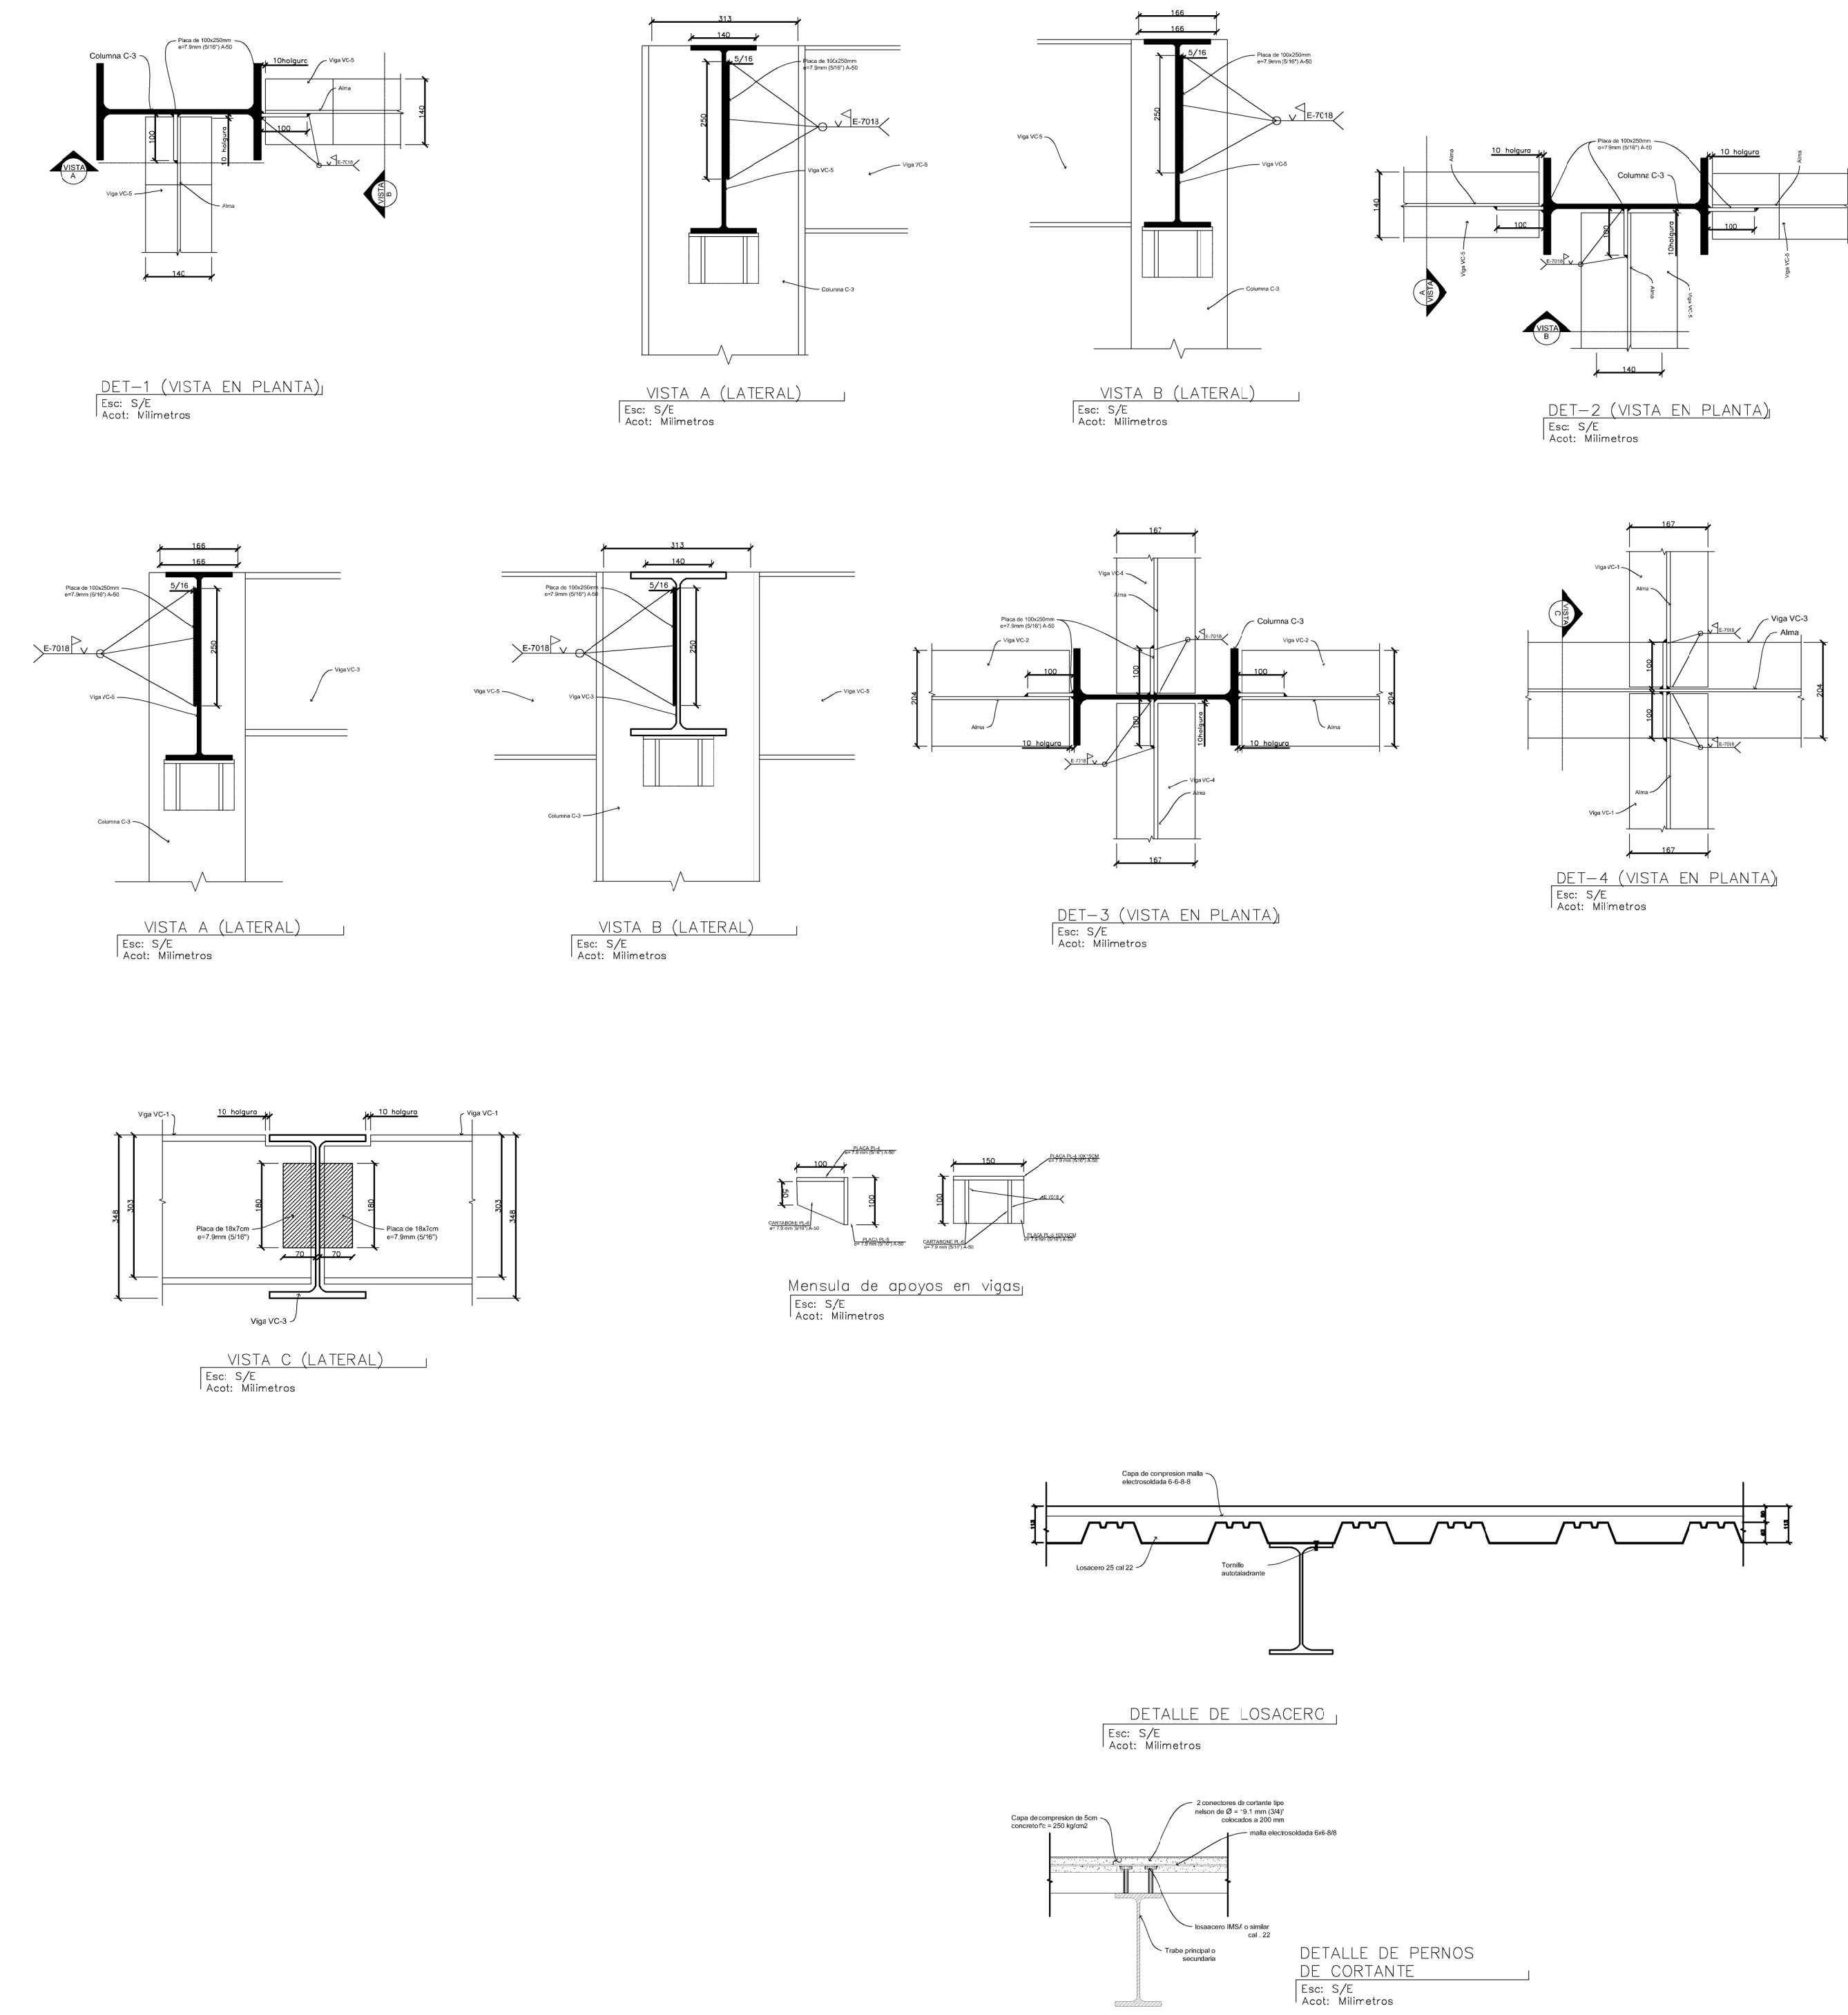

CORTE E-E'

Esc: 5/E

TABLA DE VIGAS

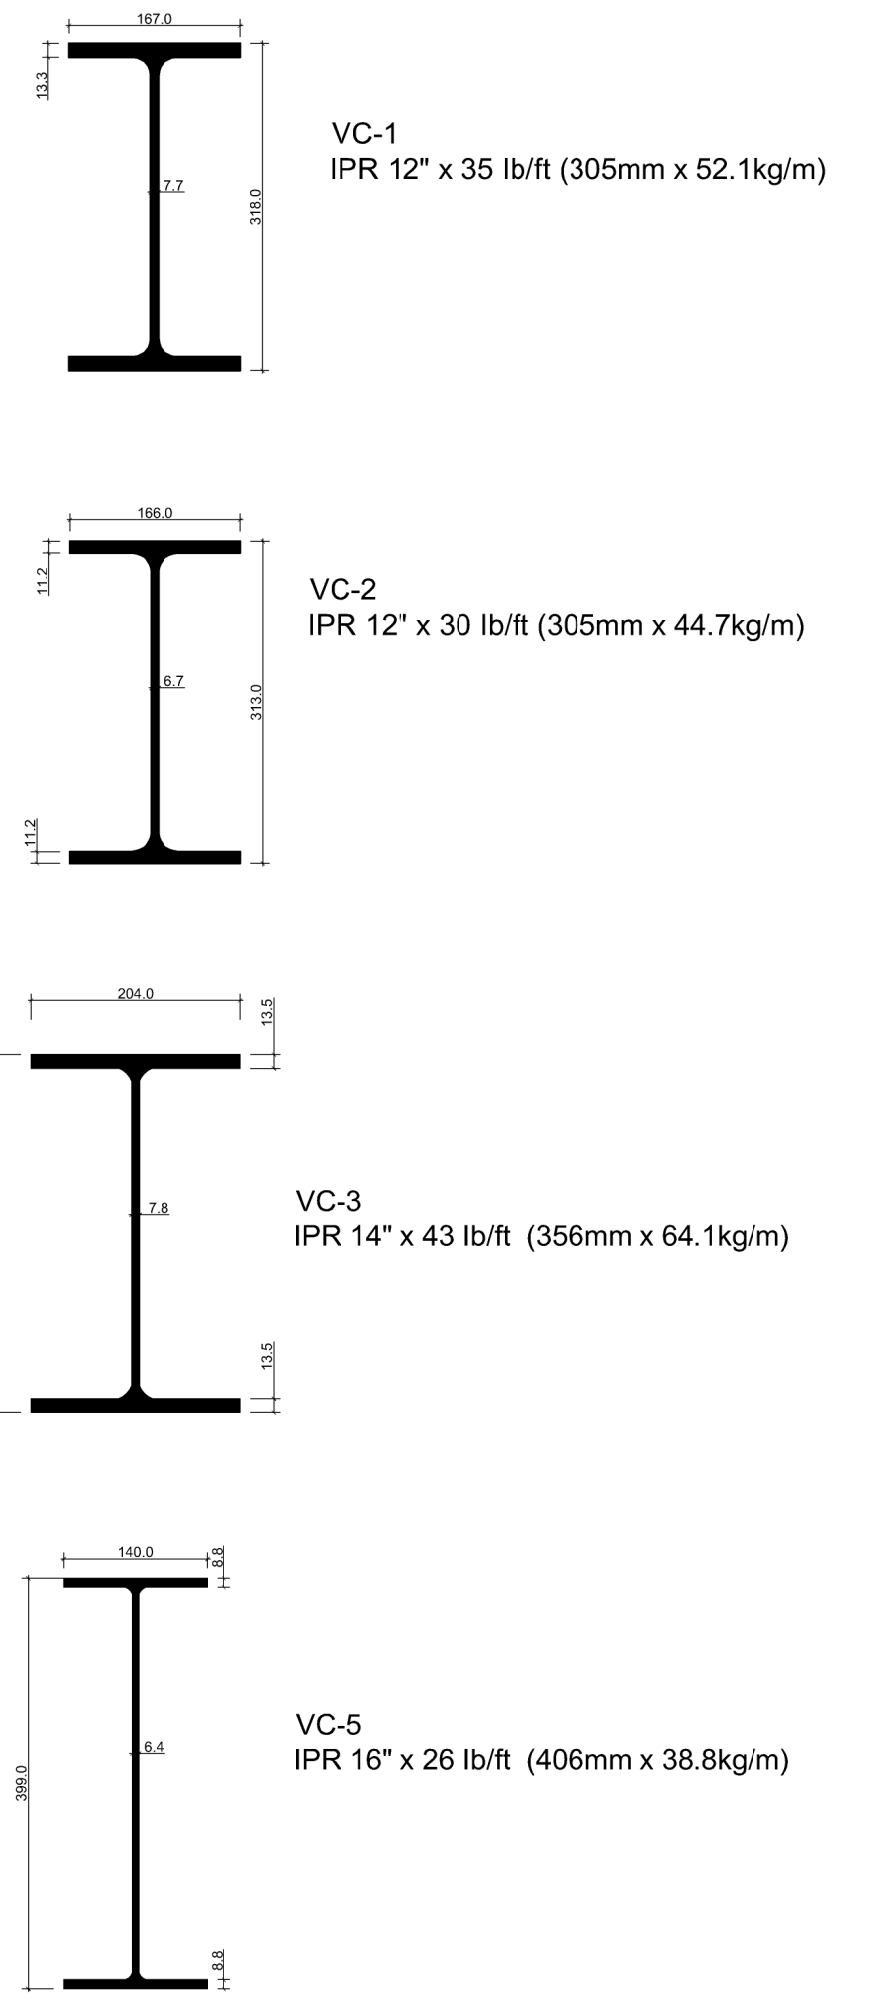

ELEMENTO	PIEZAS	KG/ML	LONGITUD	TOTAL KG
C-2	6.00	52.10	2.95	922.17
C-3	17.00	64.10	2.95	3214.62
VC-1	3.00	52.10	8.76	1369.19
VC-1	2.00	52.10	8.76	912.79
VC-1	3.00	52.10	8.50	1328.55
VC-1	2.00	52.10	8.66	902.37
VC-1	2.00	52.10	8.93	930.51
VC-2	2.00	44.70	8.66	774.20
VC-2	2.00	44.70	8.93	798.34
VC-3	4.00	64.10	10.48	2687.07
VC-3	3.00	64.10	10.98	2111.45
VC-3	1.00	64.10	10.58	678.18
VC-3	2.00	64.10	11.05	1416.61
VC-5	2.00	38.80	5.04	391.10
VC-5	2.00	38.80	5.60	434.56
VC-5	4.00	38.80	5.57	864.46
<b>TOTAL=</b>				<b>19736.18</b>