



American Legion Post 39
403 Saint Andrews Drive

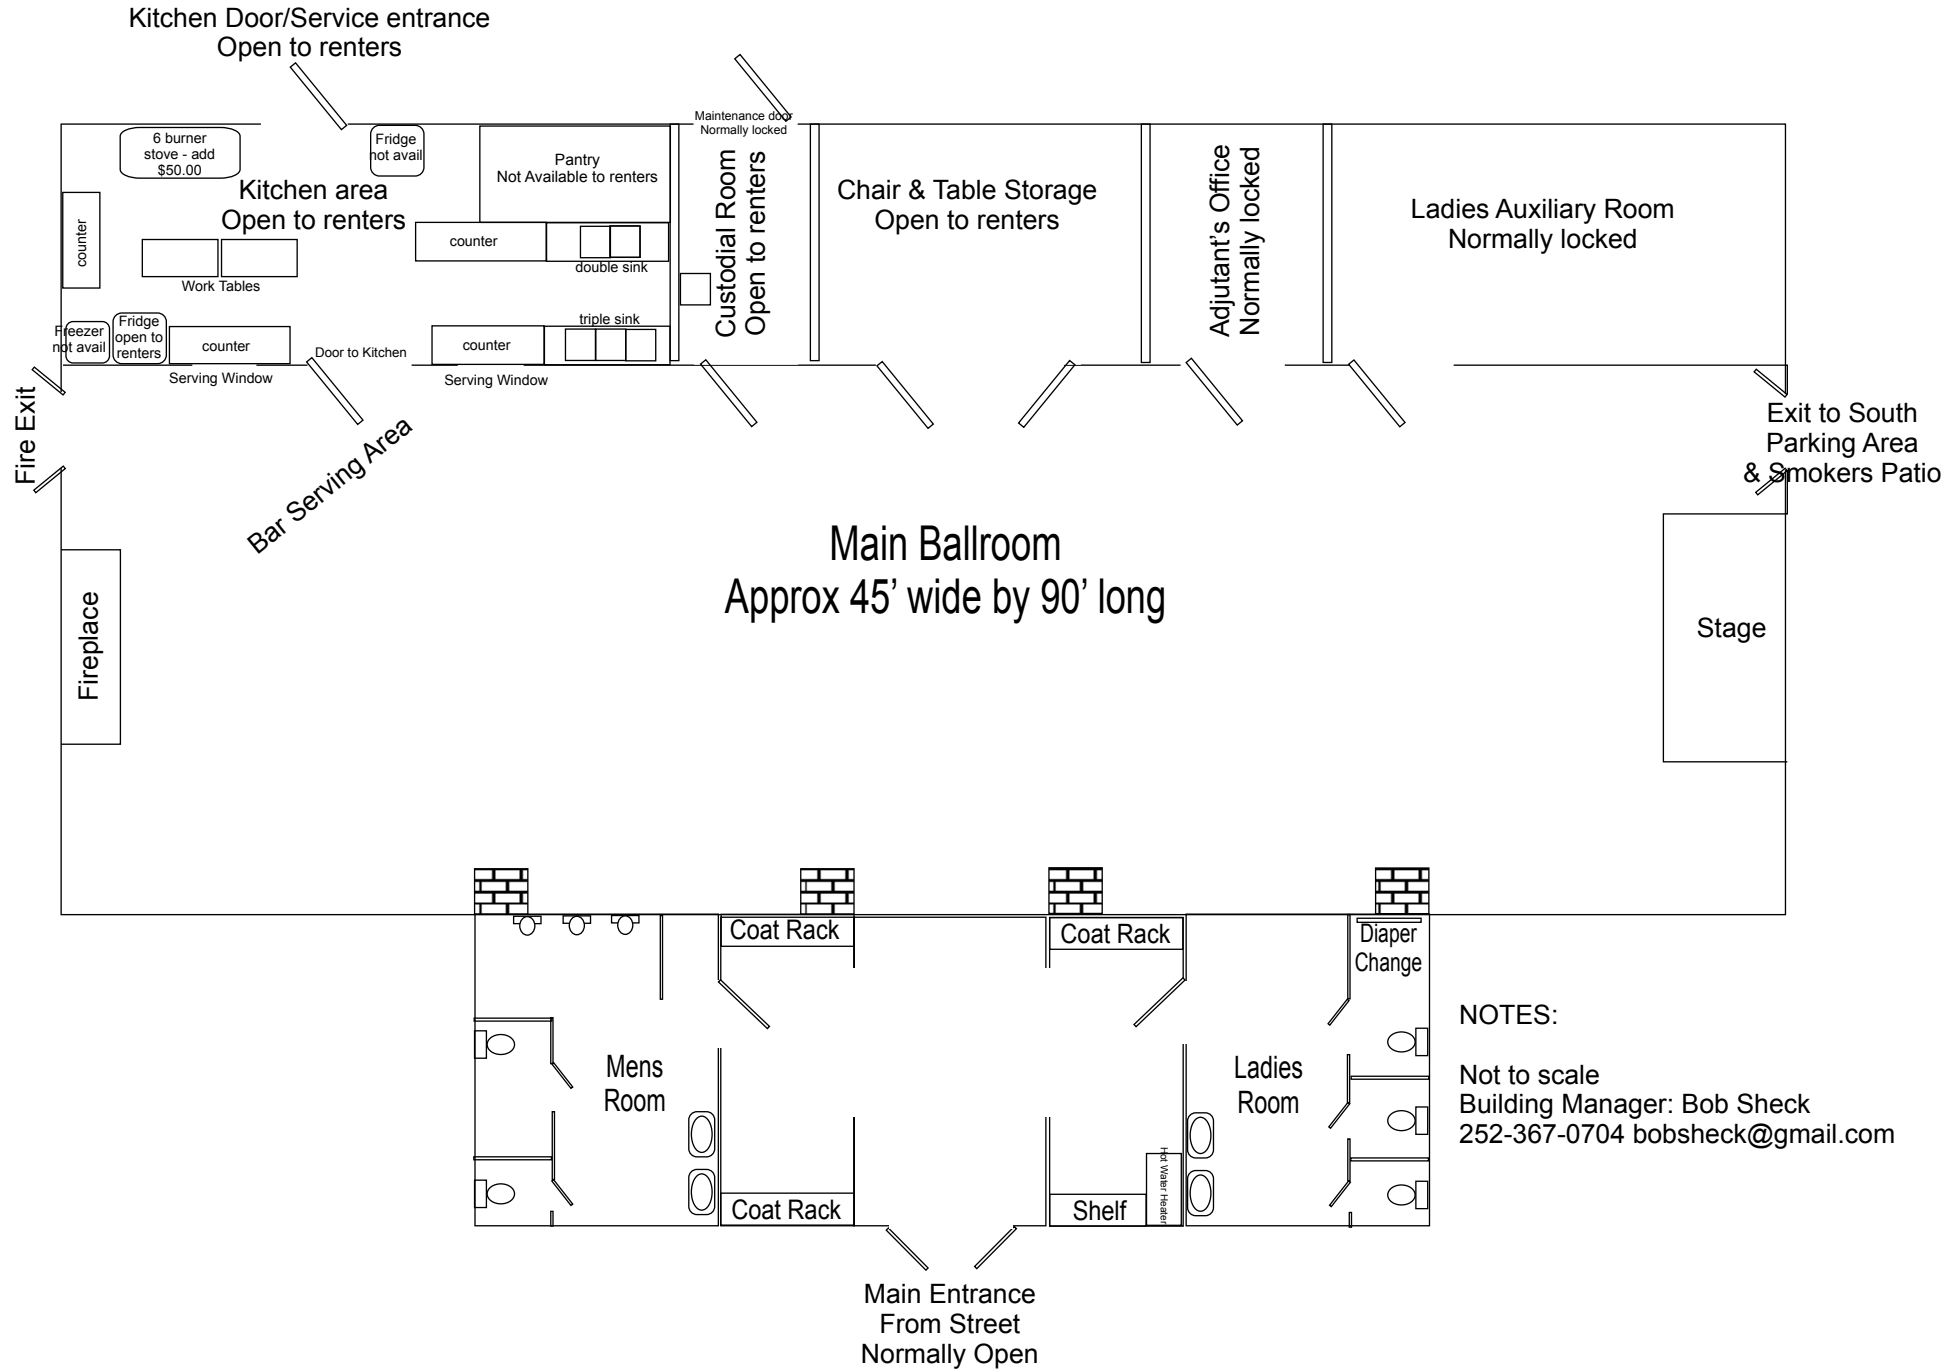

NOTES:
Not to scale
Building Manager: Bob Sheck
252-367-0704 bobsheck@gmail.com

Kitchen Door/Service entrance
Open to renters

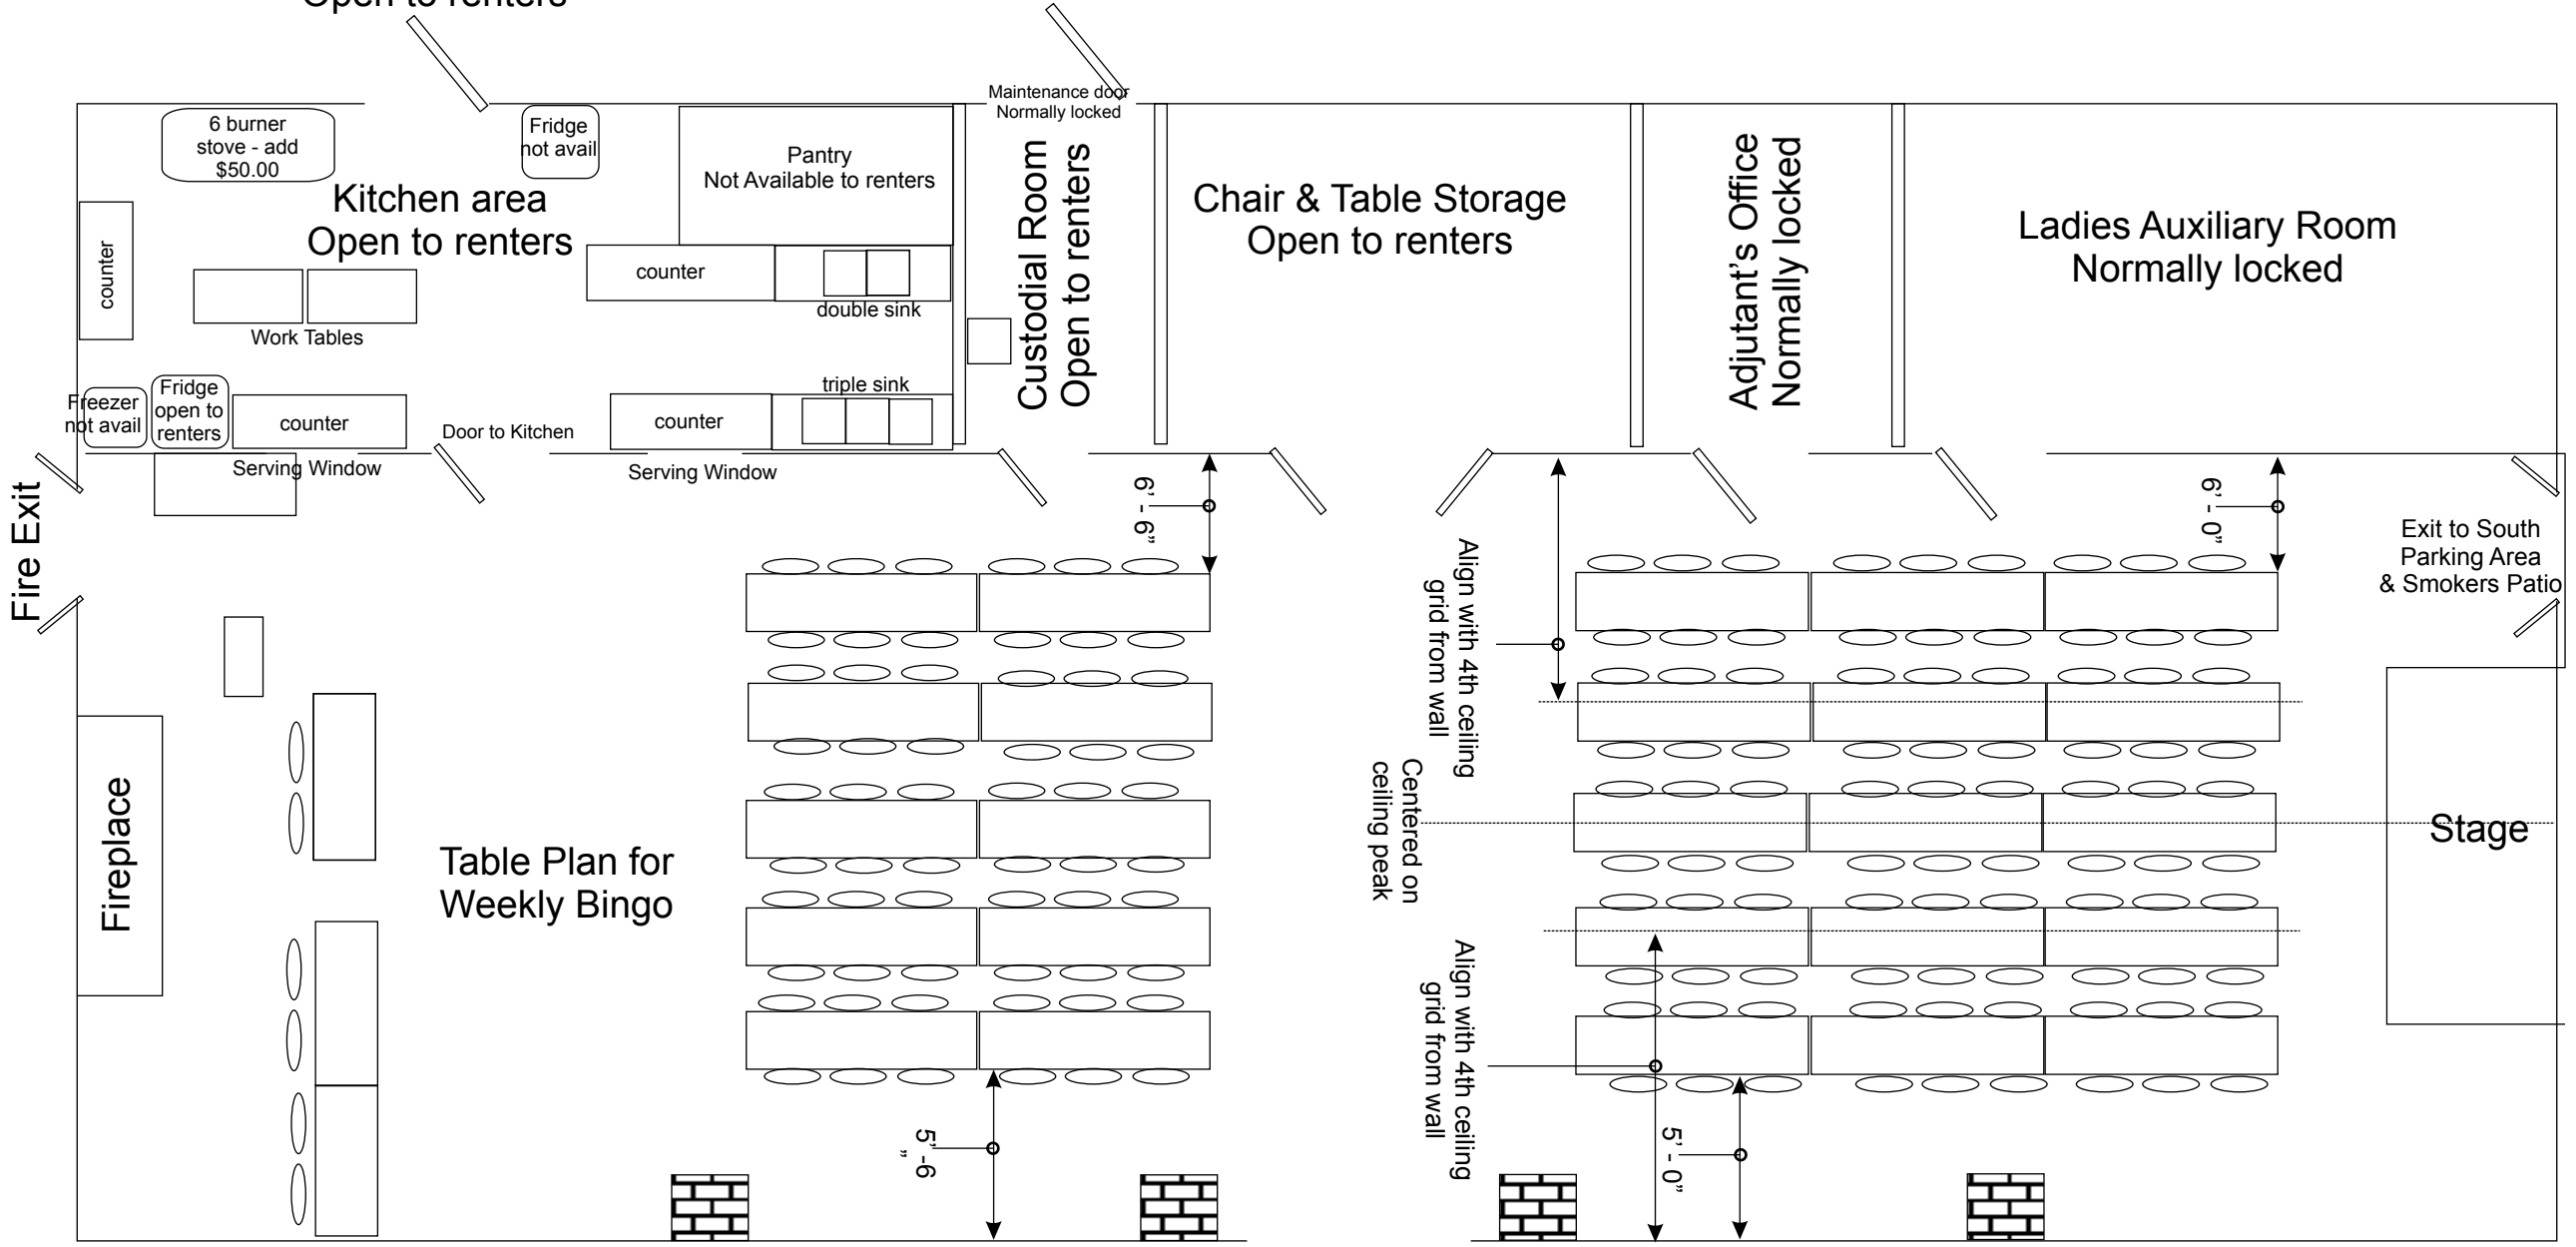

Kitchen area
Open to renters

Pantry
Not Available to renters

Custodial Room
Open to renters

Chair & Table Storage
Open to renters

Adjutant's Office
Normally locked

Ladies Auxiliary Room
Normally locked

Table Plan for
Weekly Bingo

Exit to South
Parking Area
& Smokers Patio

Stage

Align with 4th ceiling
grid from wall
Centered on
ceiling peak

Align with 4th ceiling
grid from wall

5'-6"

6'-6"

6'-0"

5'-0"

Fire Exit

Fireplace

Freezer
not avail

Fridge
open to
renters

Fridge
not avail

Maintenance door
Normally locked

counter

Work Tables

Serving Window

counter

double sink

triple sink

counter

Serving Window

6'-6"

6'-0"

5'-6"

5'-0"