





A	Capping and Flashings
B	Box Gutter
C	Lysaght "kliplok" roofing
D	Insulation on safety mesh
E	'Z' Purlins
F	530 UB 82
G	Haunching
H	Knee Joint
I	Angle Plate
J	Stanchion 310 UC 158
K	Mastic Isolation Joint
L	150mm R Conc. slab ( non structural)
M	1000x1000x1000 Con. Pad Footing
N	Hold Down Bars
O	Shim
P	Dowel Rod with Grout Tube
Q	150mm R Conc. Tilt up Panel
R	Apex Cap
S	Apex Haunching
T	Stanchion 310 UC 158
U	Point loading T post
V	Mastic Isolation Joint around post
W	1000x750 Pad footing
X	Post Support
Y	Box Gutter straps 1200c/c
Z	Corrugated metal support
AA	Blocking/ Chocking



Scott Kennedy	SRT 251
ID: 800438217	Due 8th June
Project2: Construction Folio	
Section A-A	Scale 1:20

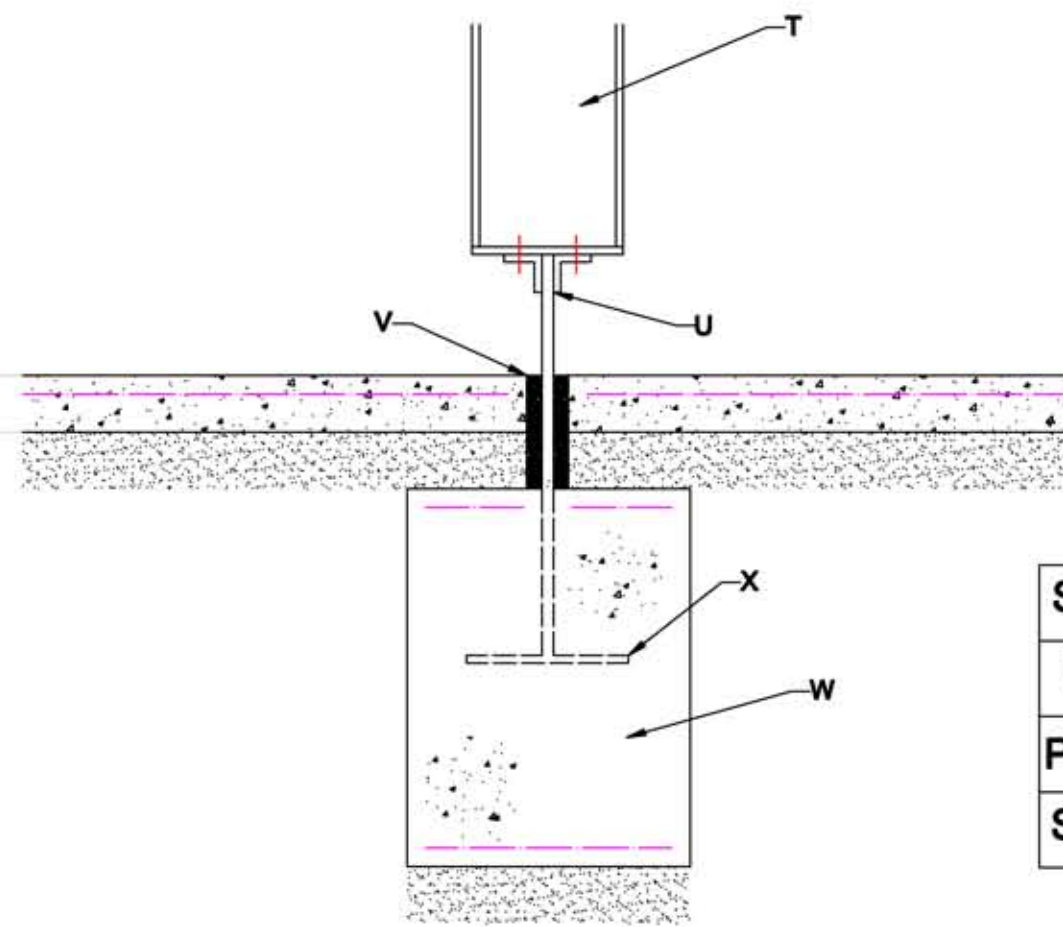

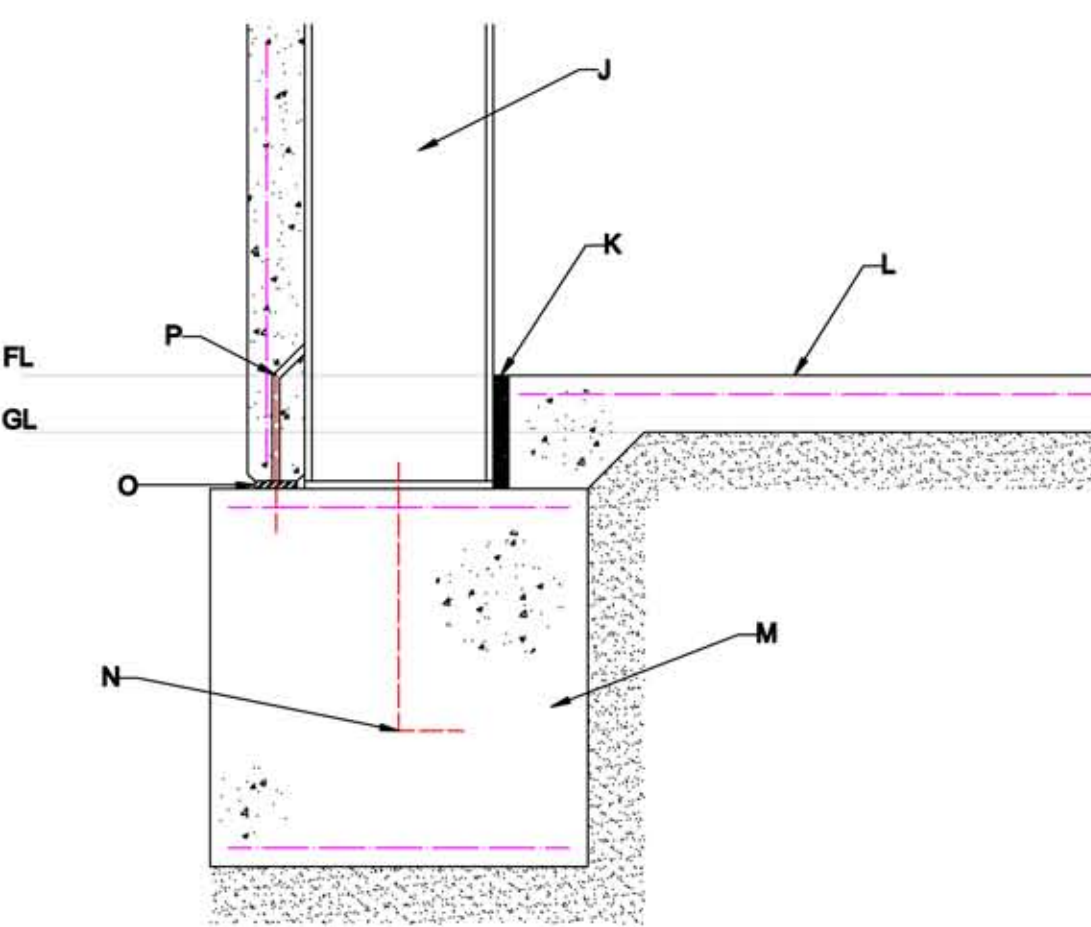

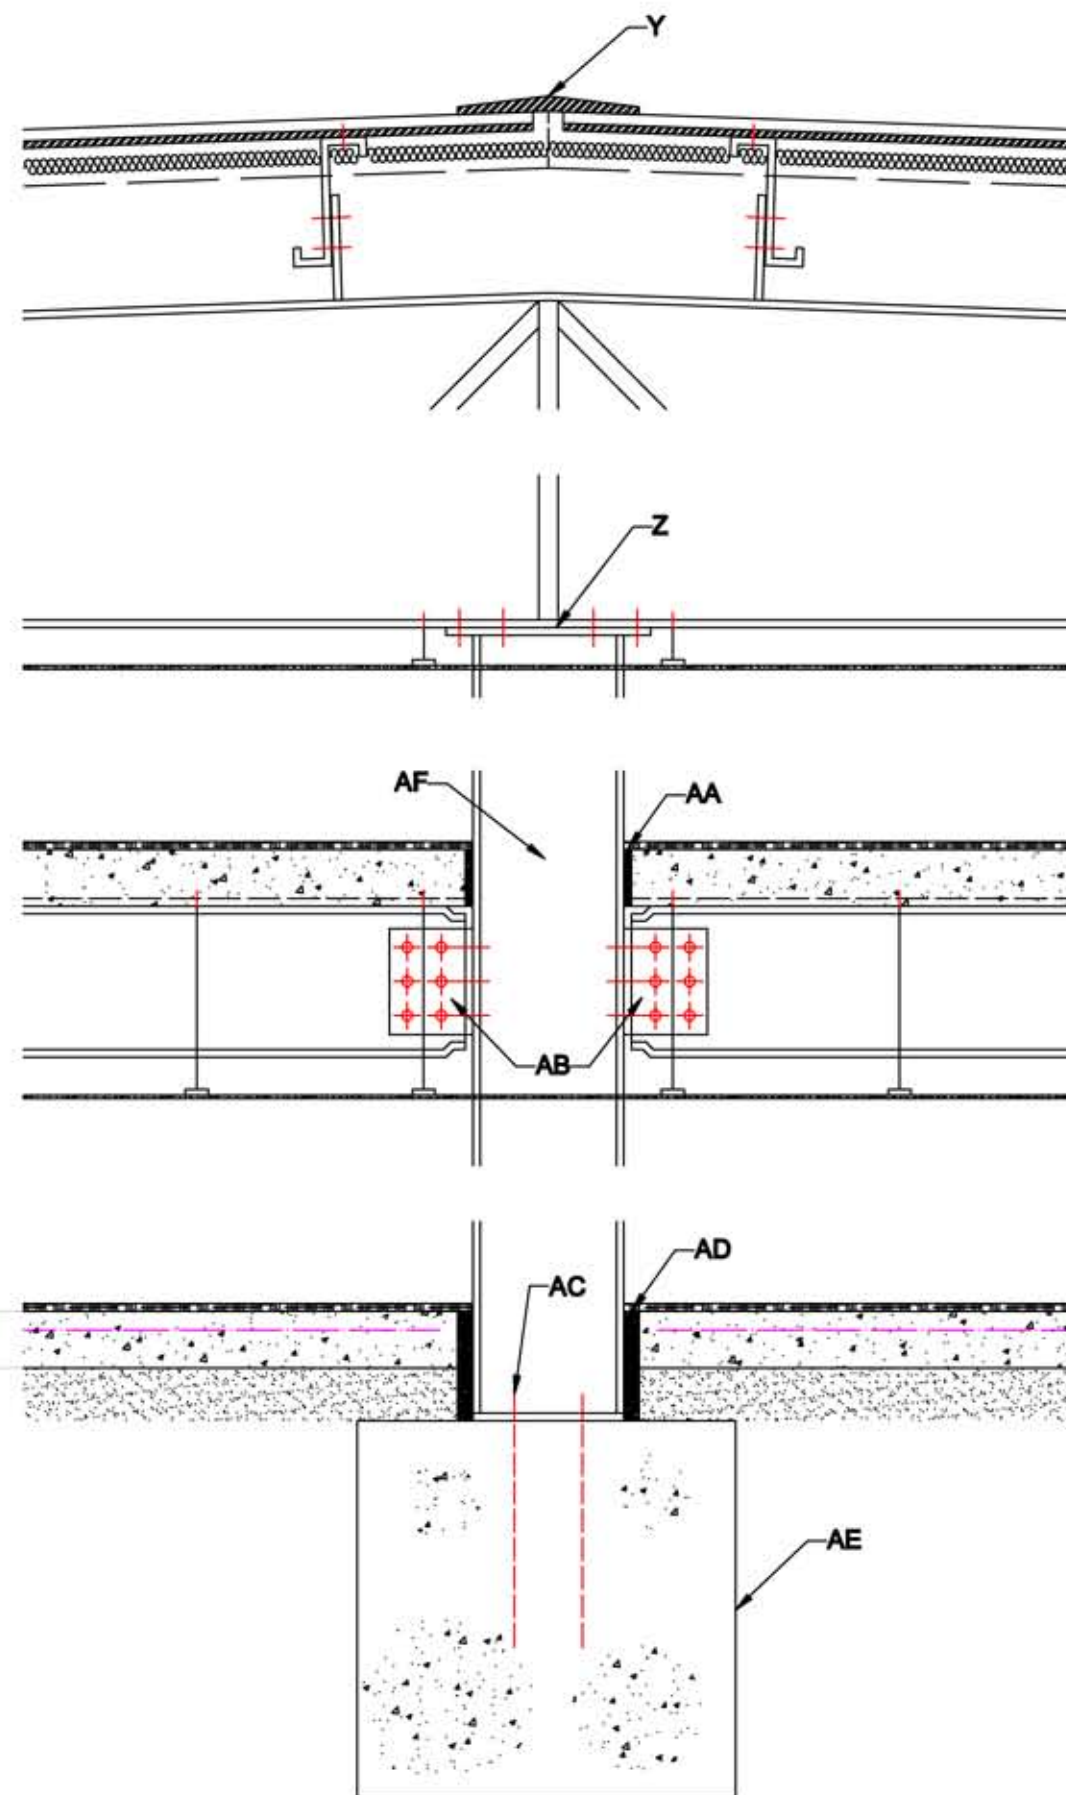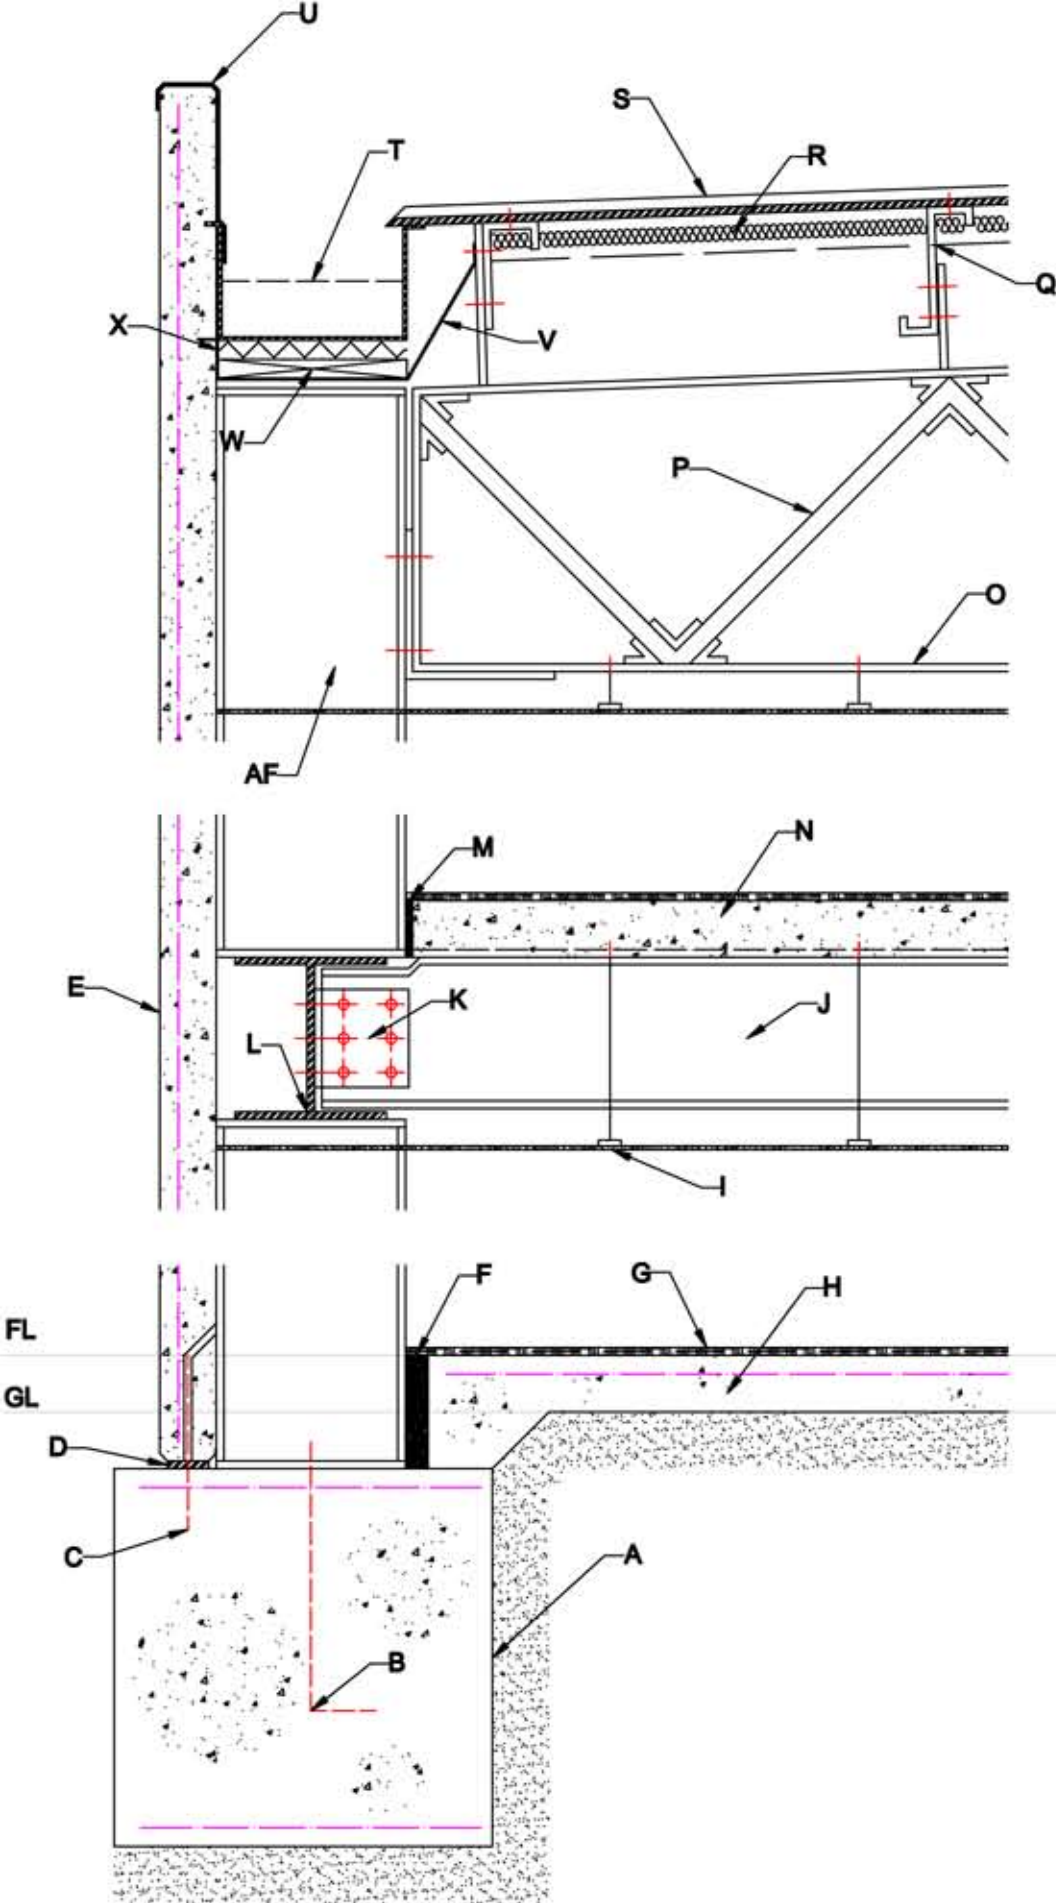

A	1000X1000X1000 Pad Footing
B	Hold Down Bars
C	Dowel Rod with Grout Tube
D	Shim
E	150mm Pre-Cast Conc. Panel
F	Mastic Isolation Joint
G	Carpet
H	150mm R Conc. Slab (non-structural)
I	10mm Suspended Plasterboard
J	Secondary Beam 410 UB 60
K	Connection plate
L	Primary Beam 510 UB 82
M	1st floor Isolation Joint
N	1st floor Conc. on Bondeck
O	Pre-Fab Truss
P	Webbing
Q	'Z' Purlins
R	Insulation on Safety Mesh
S	'Kliplok' Roofing
T	Box Gutter
U	Capping and Flashing
V	Box Gutter Straps 1200 c/c
W	Blocking/Chocking
X	Corrugated metal support
Y	Apex Capping
Z	Column Connection
AA	Column Isolation Joints
AB	Column Connection Plates
AC	Hold Down Bars
AD	Ground Isolation Joint
AE	1000x1000x1000 Pad Footing
AF	Stanchion 310 UC 158

Scott Kennedy	SRT 251
ID: 800438217	Due 8th June
Project2: Construction Folio	
Section C-C	Scale 1:20