
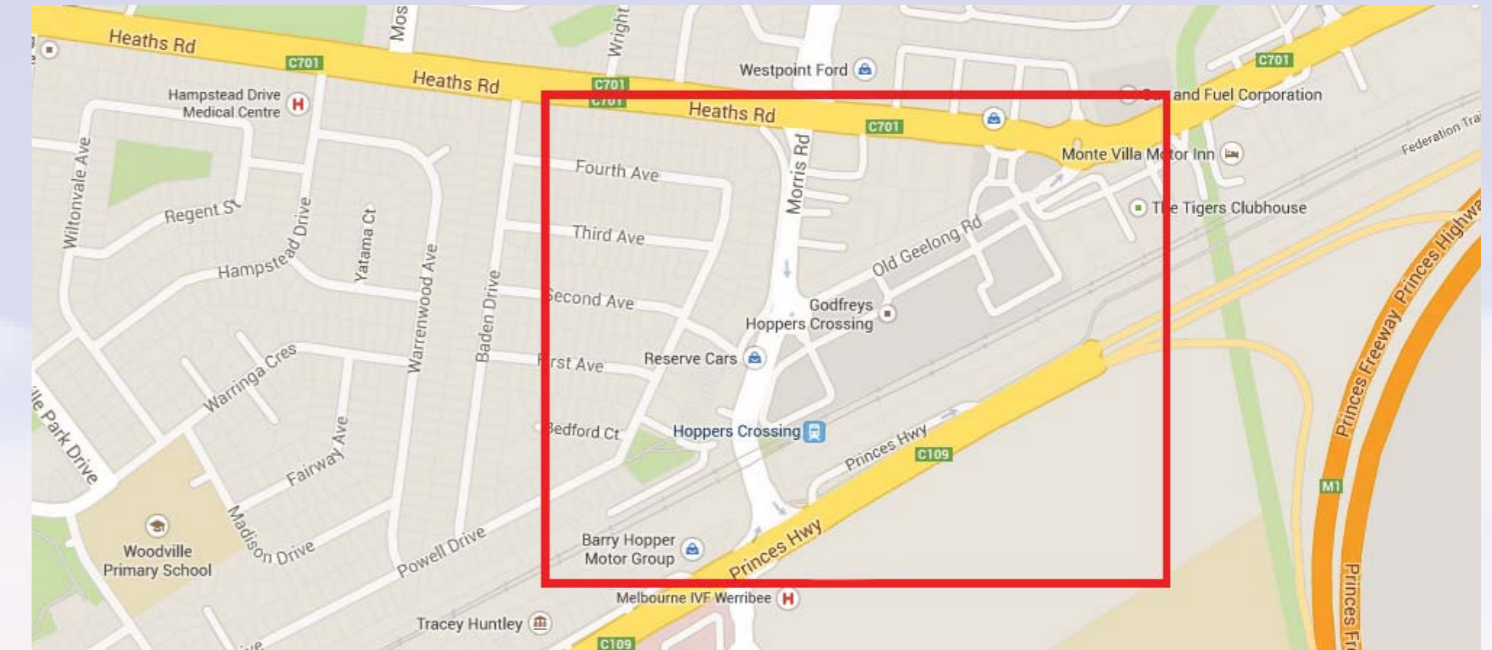


# Mapping



Increasing the use and activation of the scapes around the Hoppers Crossing Railway Station precinct, through mapping, visualisation, design and the application of the design.

The following maps identify many of the existing aspects of Hoppers Crossing Railway Station and its surrounding area.

Additionally, spacial sequencing was undertaken, indicating the amount of social, temporary, vegetation and built form that is visible from certain locations around the site

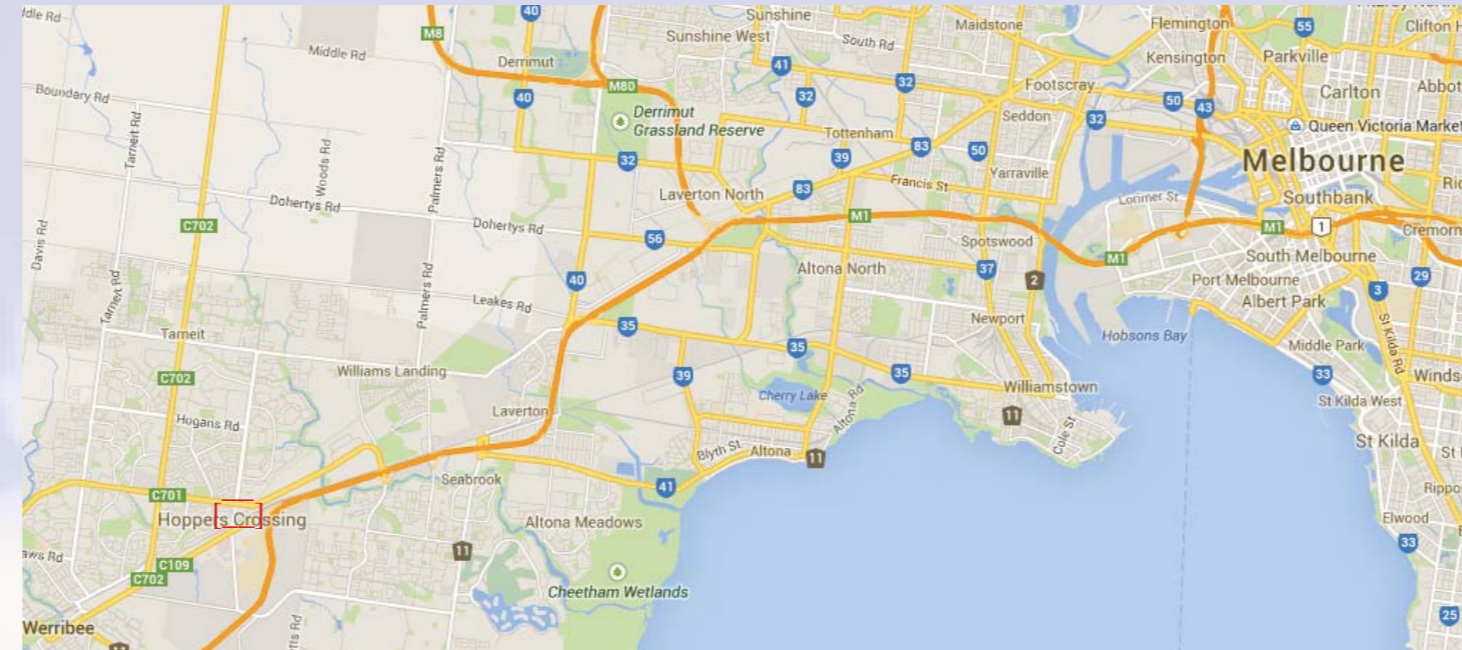

JR Image 1:2000

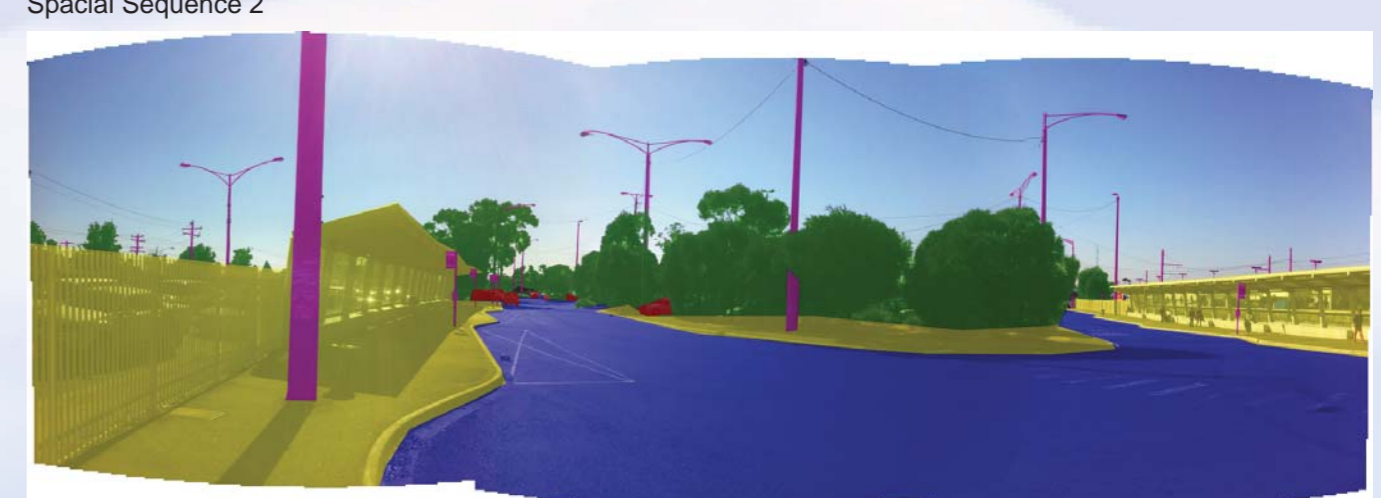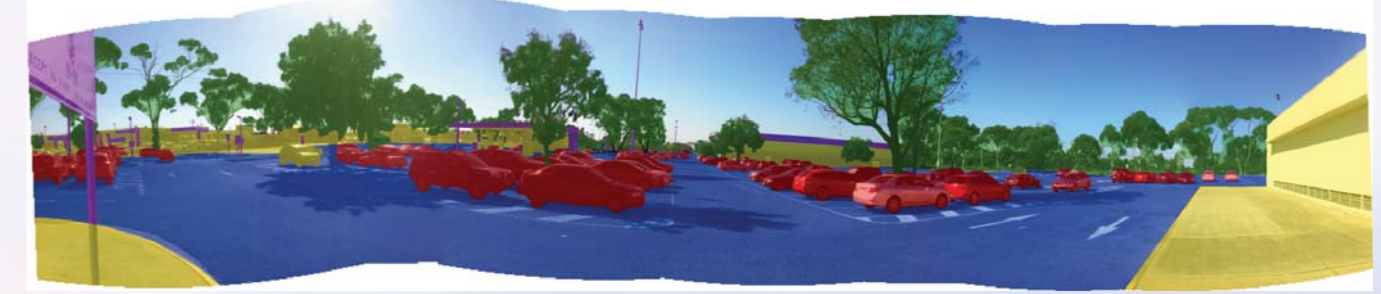


Spatial Sequence 5



Figure Ground & Vegetation 1:5000




Barriers & Congestion 1:5000

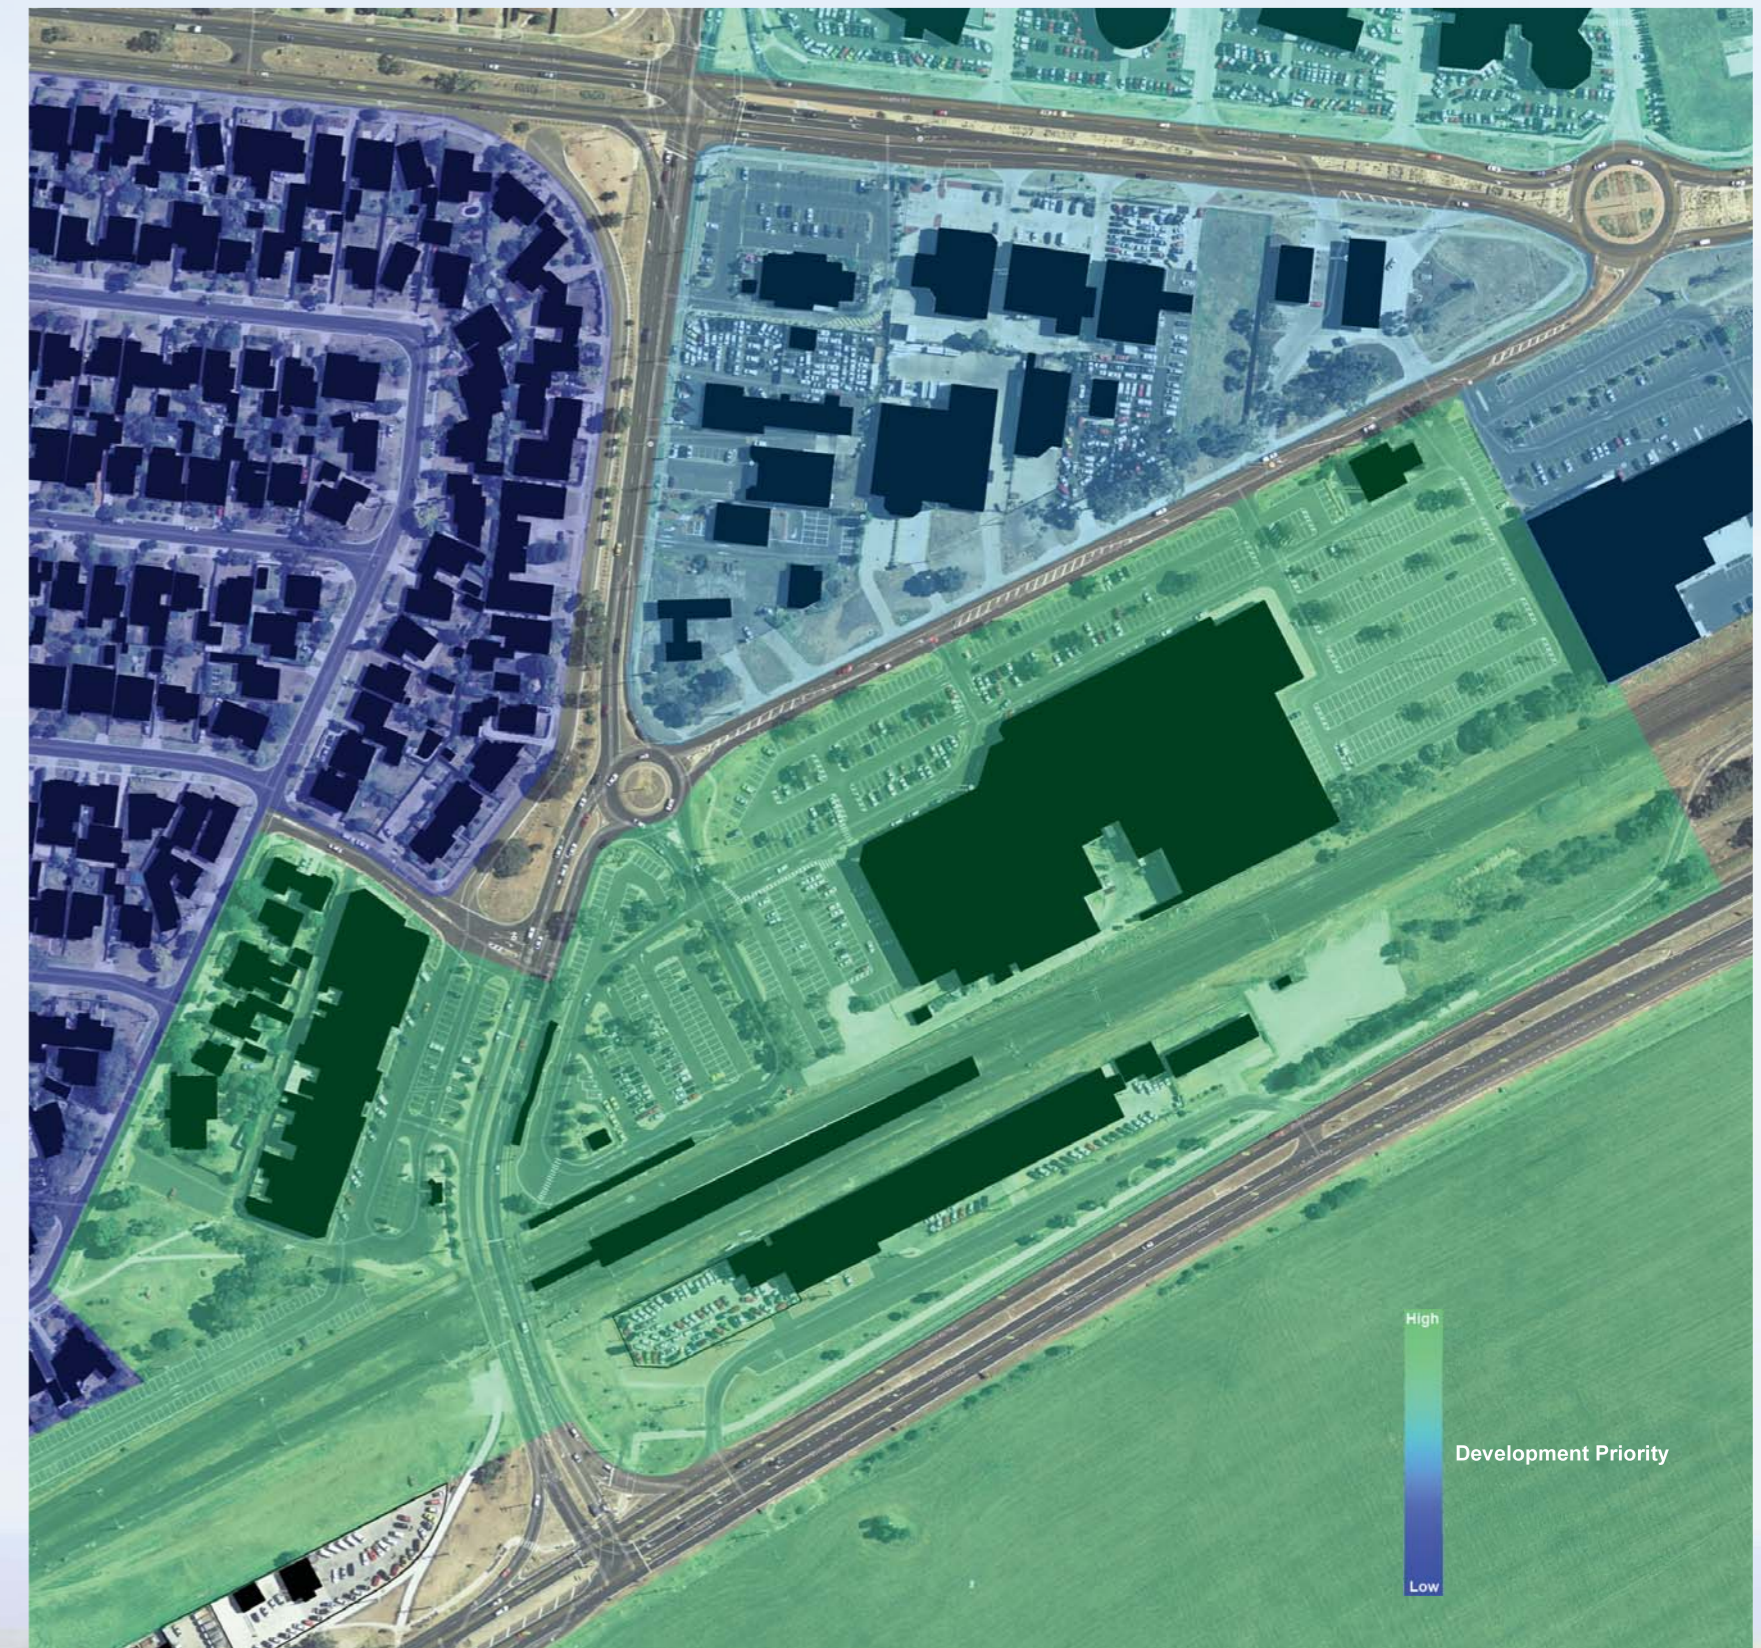

Nodal & Activity Spread 1:5000



Building Heights 1:5000

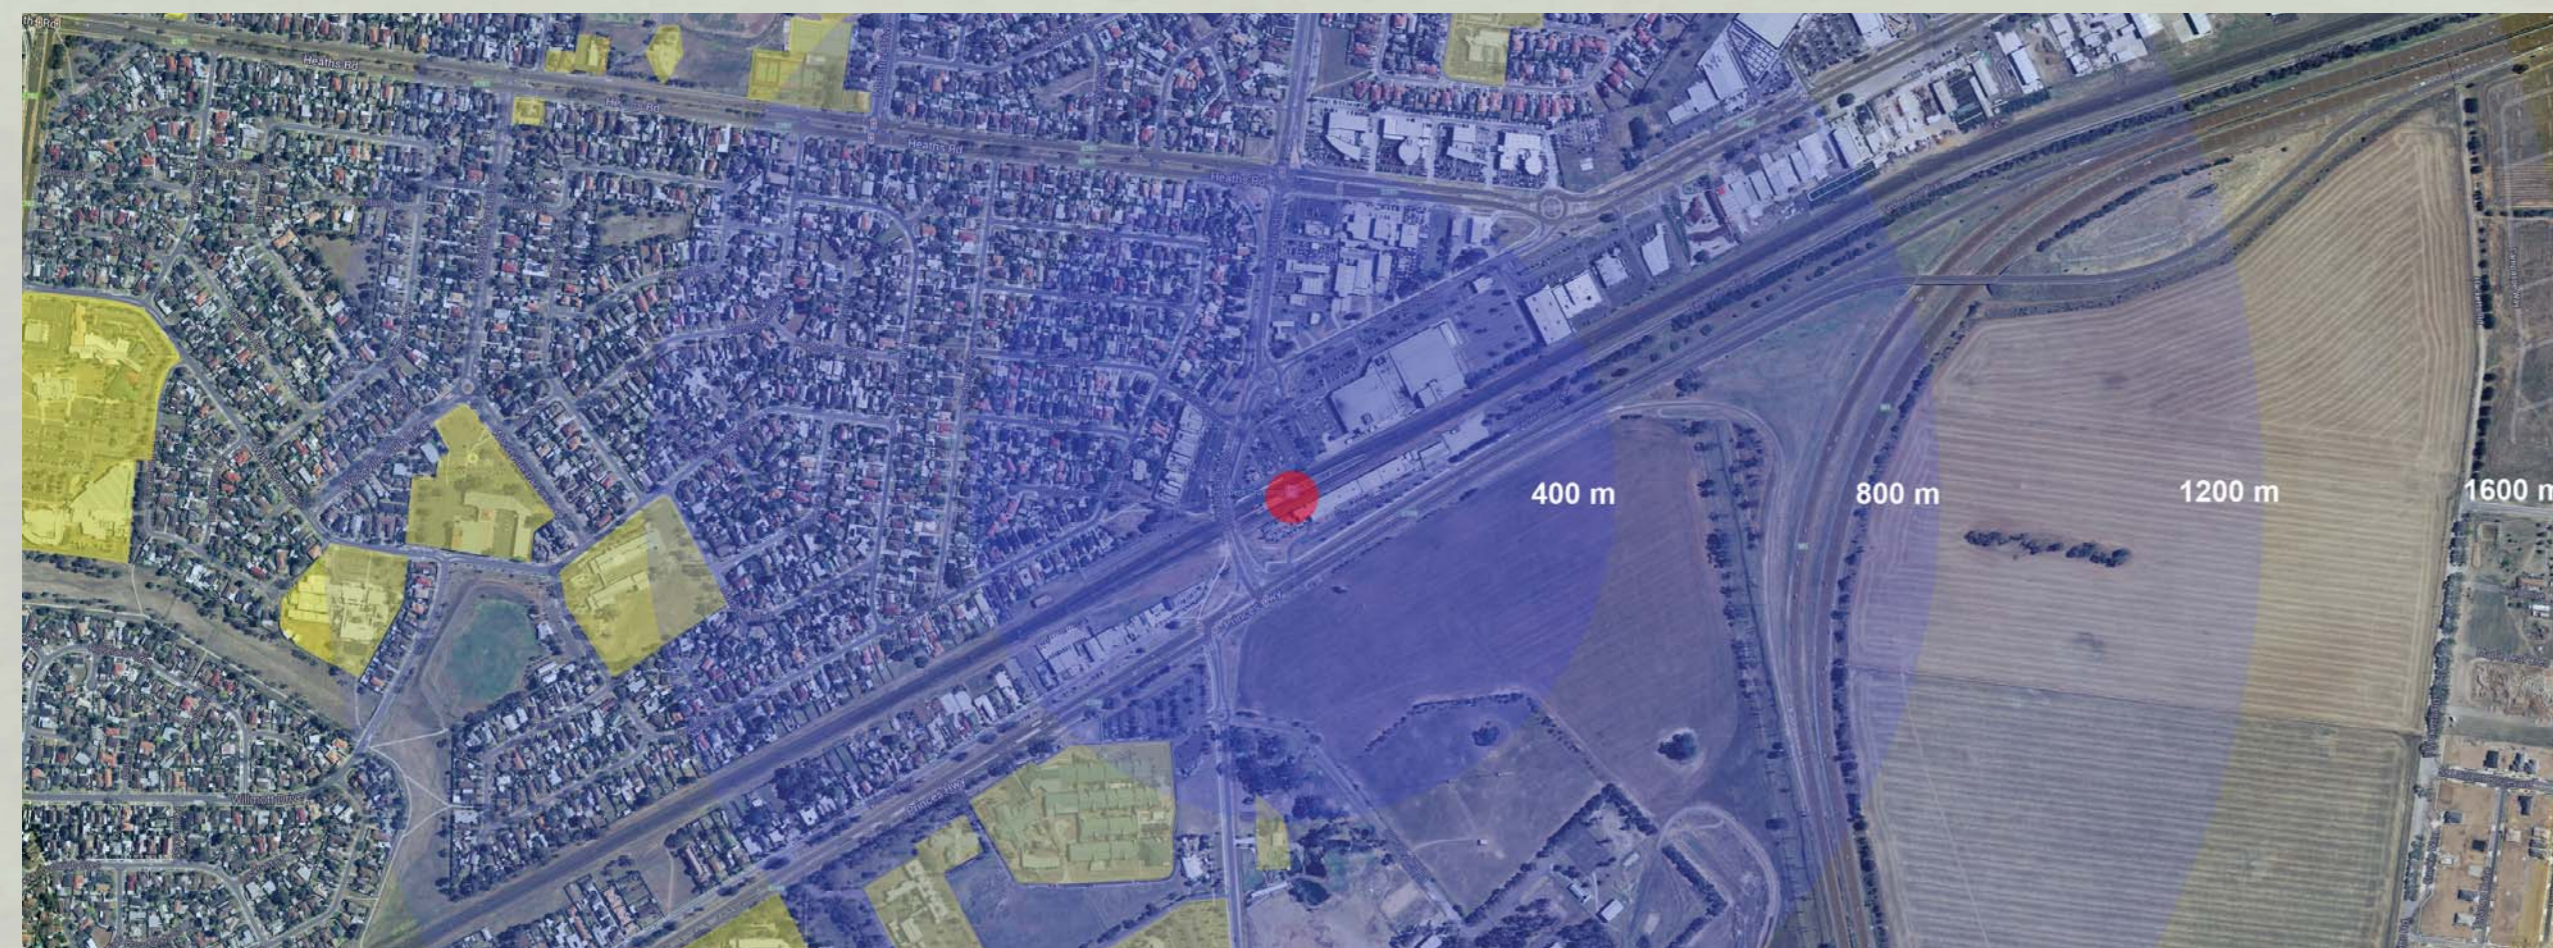

5/10/15/20 Minute Walking Distance & Community Services



Building Uses