



Plan Overview

LEGEND

- Existing Tree
- Proposed Tree (Refer to Sheets 2-4)
- Existing Herbaceous Plantings to Keep
- Plantings to Remove During Phase 1
- Mulch
- Turf
- Phase 1
- Phase 2
- Phase 3
- Fence
- Notes

CURRENT PARK USES

- Open space

CURRENT PLANTINGS

- Deciduous trees and shrubs
- Perennials
- Turf

NOTES

A Make opening in fence so that path can be placed here rather than closer to the neighbor's driveway. The shrub next to it may need to be pruned to make space for it.

B Close fence here so that children don't run into the road.

C Replace all lawn in the park with Conserv FS #301380, Groundskeeper National Links. This is a low-maintenance fescue turf mix that will reduce the need for mowing to about once per month.

Refer to construction notes and details for planting requirements.

GENERAL LANDSCAPE IMPROVEMENT RECOMMENDATIONS

- Increase Use of Native Tree, Shrub and Perennial Plantings
- Remove Invasives
- Remove and Replace Diseased Trees as they decline
- Remove and Replace Memorial Trees as they decline
- Add mulch tree rings to trees in lawn areas
- Maintain mulched planting beds and bed edging

1200 Wilmette Avenue
Wilmette, Illinois 60091
Phone: 847-256-6100

PROJECT

**Wilmette Park District
Landscape Plans**

ORIGINAL ISSUE DATE:
8/28/23

REVISIONS

INITIALS	DESCRIPTION	DATE
AJP	Added turf seed mix to plant list	9/13/23


SHEET TITLE

**Lockerbie Park
Landscape Plan
Overview**

299 Lockerbie Ln
Wilmette, IL 60091

SHEET


1 OF 4

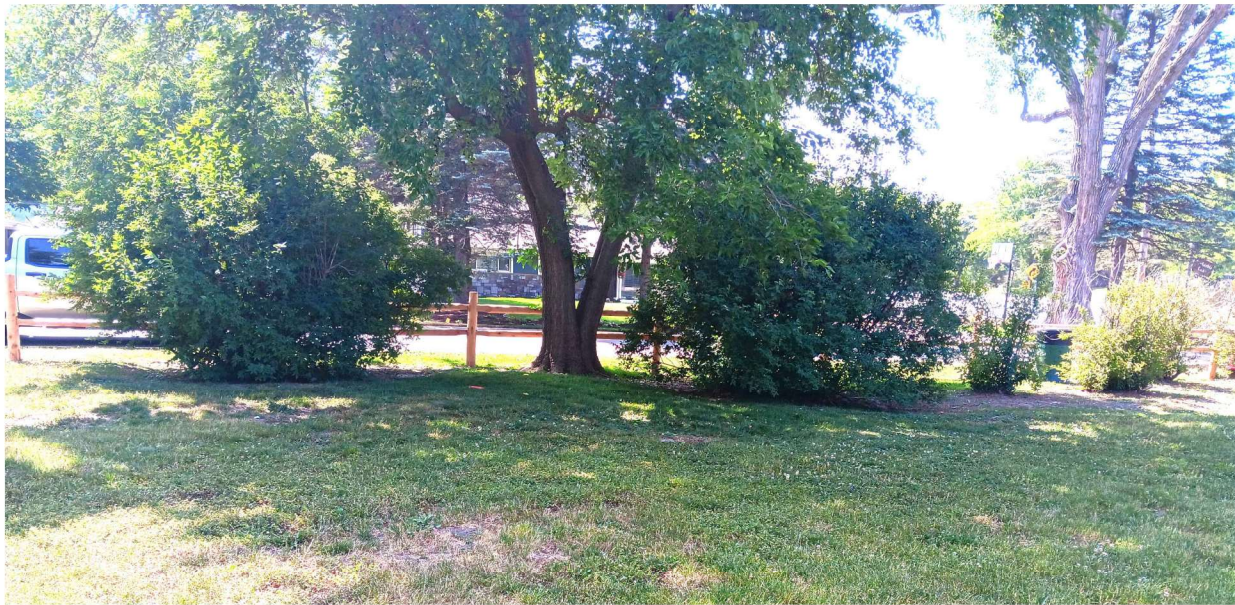

PLANT LIST

Key	Botanical name	Common name	Quant.	Size	Spacing	Type
AA	<i>Amelanchier alnifolia</i> 'Obelisk'	Standing Ovation Serviceberry	1	4' height B&B	N/A	deciduous shrub
AG	<i>Andropogon gerardii</i>	Big bluestem	10	1 qt	36" O.C.	ornamental grass
AM	<i>Achillea millefolium</i>	Common Yarrow	3	1 qt	36" O.C.	perennial
AS	<i>Asclepias syriaca</i>	Common milkweed	5	1 qt	12" O.C.	perennial
LS	<i>Liatris spicata</i>	Blazing star	9	1 qt	18" O.C.	perennial
RP	<i>Ratibida pinnata</i>	Grey-headed coneflower	6	1 qt	24" O.C.	perennial
RT	<i>Rhus typhina</i> 'Bailtiger'	Tiger Eyes Staghorn Sumac	6	#5 container	N/A	deciduous shrub
SN	<i>Solidago nemoralis</i>	Old Field Goldenrod	4	1 qt	24" O.C.	perennial
ST	<i>Symphiotrichum turbinellum</i>	Prairie aster	6	1 qt	30" O.C.	perennial
5a	IDOT Class 5a	Large Flower Native Forb Mix	0.3 lbs	N/A	N/A	seed mix

PLAN

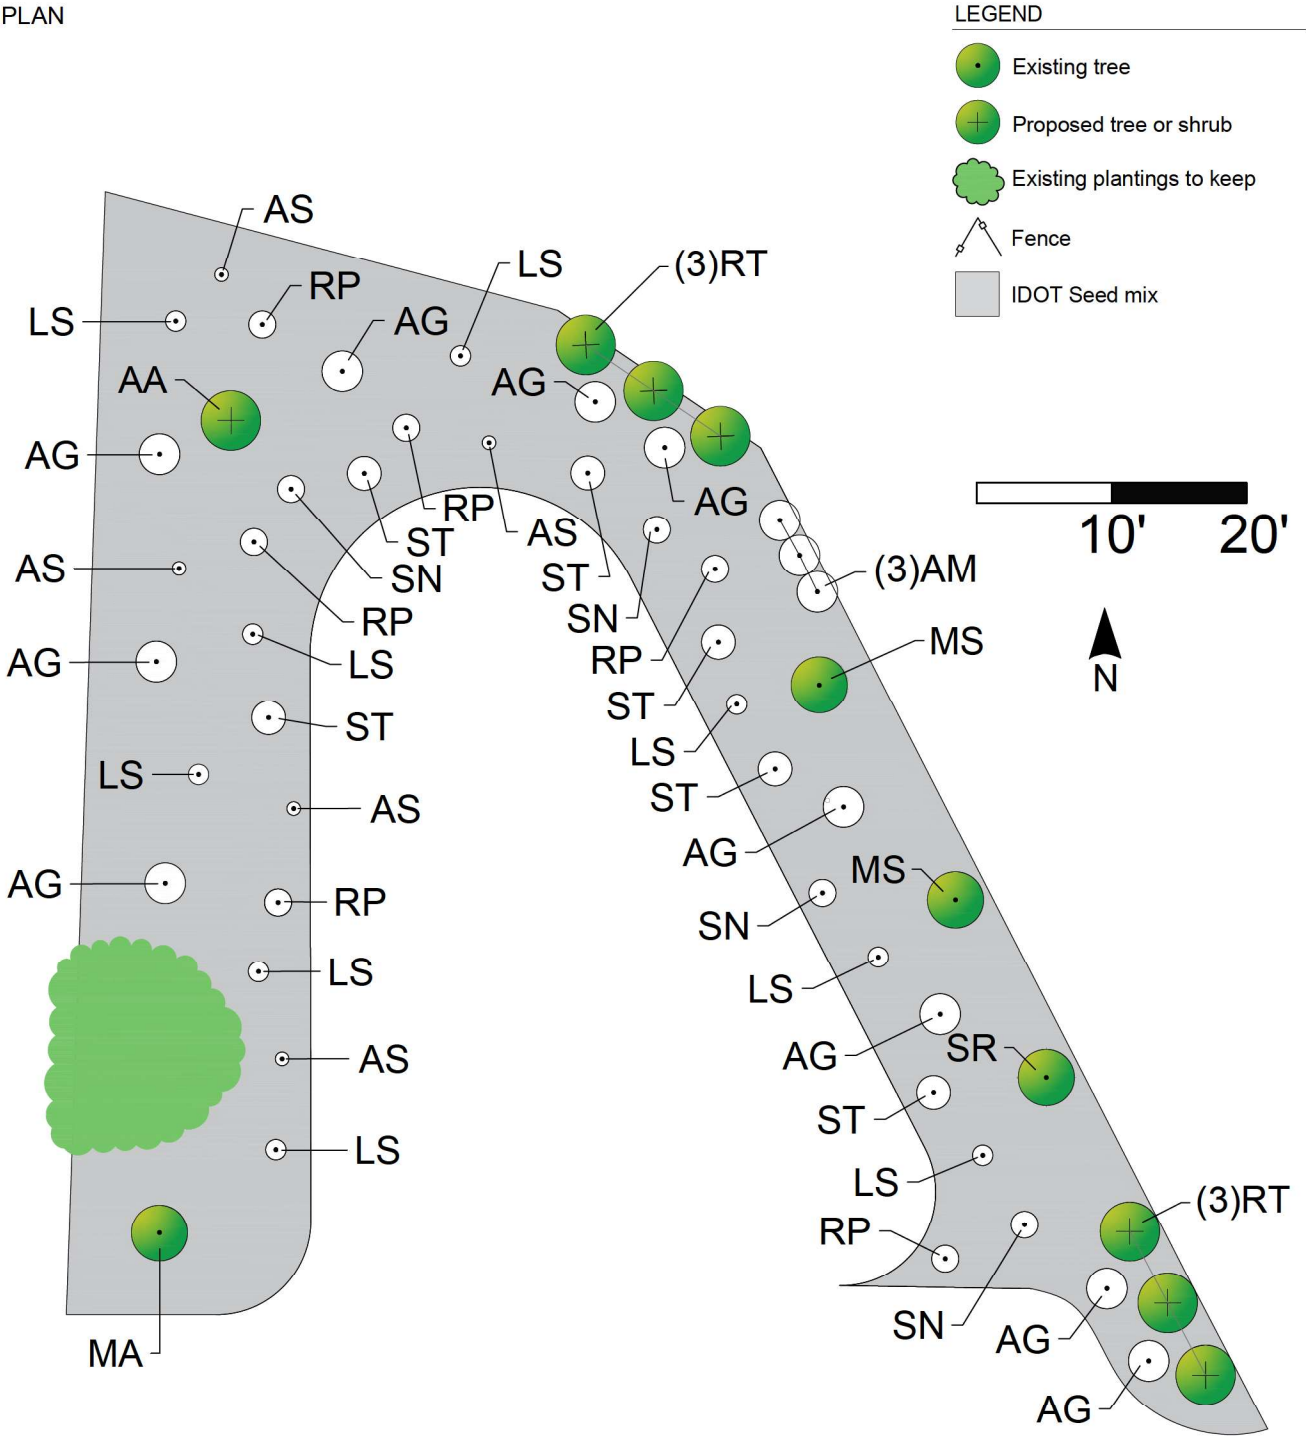

Existing Trees

Key	Botanical name	Common name	Quant.	Size	Type
MA	<i>Morus alba</i>	Common mulberry	1	22", 2 stems	deciduous tree
MS	<i>Malus spp.</i>	Crabapple	2	6", 7"	deciduous tree
SR	<i>Syringa reticulata</i>	Japanese tree lilac	1	8"	deciduous tree

Note: Existing trees are measured in DBH, which may have increased since these were measured.



1200 Wilmette Avenue
Wilmette, Illinois 60091
Phone: 847-256-6100

PROJECT

Wilmette Park District
Landscape Plans

ORIGINAL ISSUE DATE:

8/28/23

REVISIONS

INITIALS	DESCRIPTION	DATE
AJP	Added turf seed mix to plant list	9/13/23

SHEET TITLE


Lockerbie Park
Landscape Plan
Phase 2

299 Lockerbie Ln
Wilmette, IL 60091

SHEET




The fence opening shown here should ideally be closed to prevent kids from running into the road.

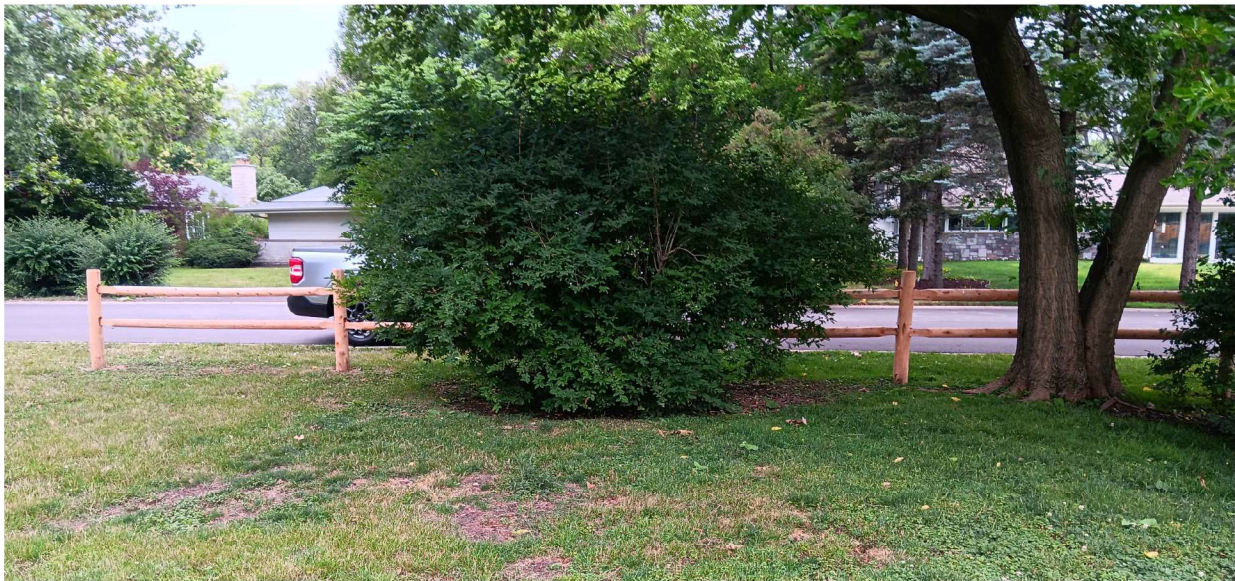

An opening in the west side of the fence of at least 5' will be made between the shrub and tree. The shrub can be trimmed back or moved to make space. This will allow the path entrance to be placed farther from the adjacent neighbor's property.

PLANT LIST

Key	Botanical name	Common name	Quant.	Size	Spacing	Type
AC	Allium cernuum	Nodding onion	6	1 qt	12" O.C.	perennial
AS	Asclepias syriaca	Common milkweed	6	1 qt	12" O.C.	perennial
EP	Echinacea purpurea	Purple coneflower	2	1 qt	24" O.C.	perennial
GT	Geum triflorum	Prairie smoke	4	1 qt	12" O.C.	perennial
JV	Juniperus virginiana	Eastern Red Cedar	1	6' height B&B	N/A	evergreen tree
KA	Calamagrostis x acutiflora 'Karl Foerster'	Karl Foerster Feather Reed Grass	4	1 gal	30" O.C.	ornamental grass
MF	Monarda fistulosa	Wild bergamot	2	1 qt	36" O.C.	perennial
MP	Monarda punctata	Spotted beebalm	4	1 qt	12" O.C.	perennial
QA	Quercus alba	White Oak	1	2.0" cal. B&B	N/A	deciduous tree
RT	Rudbeckia triloba	Brown-eyed Susan	2	1 qt	18" O.C.	perennial
SS	Schizachyrium scoparium	Little bluestem	4	1 gal	24" O.C.	ornamental grass
SSs	Schizachyrium scoparium 'Standing ovation'	Standing Ovation Little bluestem	4	1 gal	24" O.C.	ornamental grass
TS	Thymus serpyllum	Creeping thyme	4	1 qt	12" O.C.	perennial
ZA	Zizia aurea	Golden Alexander	3	1 qt	24" O.C.	perennial
5a	IDOT Class 5a	Large Flower Native Forb Mix	0.1 lbs	N/A	N/A	seed mix

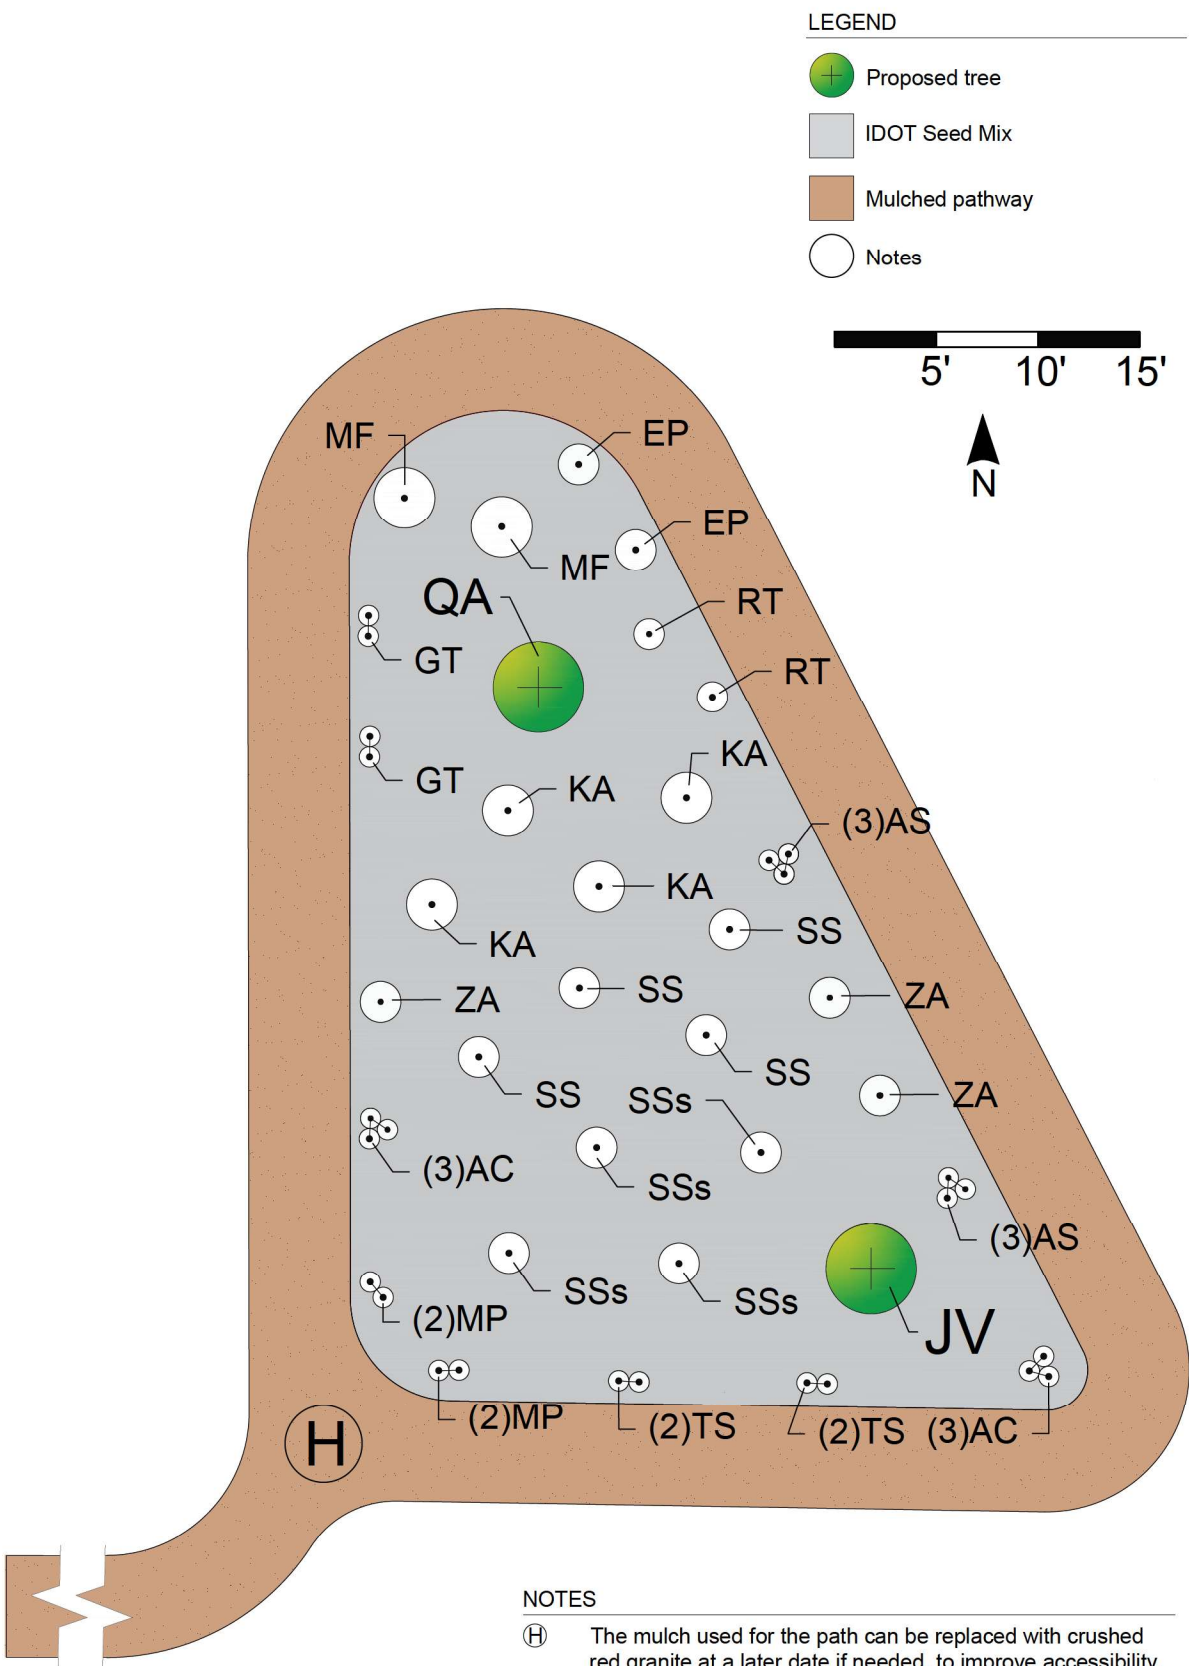

NOTES
(H) The mulch used for the path can be replaced with crushed red granite at a later date if needed, to improve accessibility.



1200 Wilmette Avenue
Wilmette, Illinois 60091
Phone: 847-256-6100

PROJECT
Wilmette Park District
Landscape Plans

ORIGINAL ISSUE DATE:
8/28/23

INITIALS	DESCRIPTION	DATE
AJP	Added turf seed mix to plant list	9/13/23

SHEET TITLE
**Lockerbie Park
Landscape Plan
Phase 3**
299 Lockerbie Ln
Wilmette, IL 60091