


23-1676-15 -IRONCLAD  
 3 BEDROOM 2 BATH  
 76'-0" x 15'-2"  
 1153 SQ. FT. TOTAL

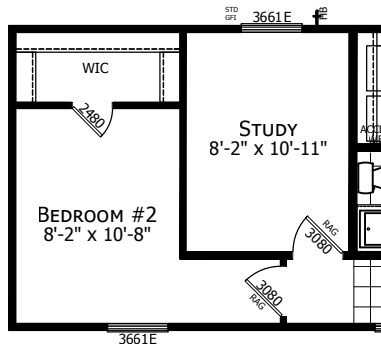

23-1676-15  
 2 BEDROOM 2 BATH OPTION


**CHAMPION**  
**HOME BUILDERS**  
 785 W. BIG BEAVER ROAD, SUITE 1000 TROY, MI 48064  
 PHONE: 248-614-8500

MODIFICATIONS	
1	AirQUEST FURNACE
2	
04/01/24 CDB	





PROJECT:	023-1676-15 76'-0" x 15'-2" 3 BD 2 BT
DRAWN BY:	STAFF
DATE:	10-21-22
SCALE:	N.T.S.

TITLE:	LITERATURE PLAN
FILENAME:	23-1676-15 - CARRIER FURNACE

SHEET:	L-101
CORP.# 1676H32A6R	
<small>PROPRIETARY AND CONFIDENTIAL                  THESE DRAWINGS AND SPECIFICATIONS ARE ORIGINAL                  PROPRIETARY AND CONFIDENTIAL MATERIALS OF CHAMPION.                  COPYRIGHT © 1976-2024 BY CHAMPION</small>	

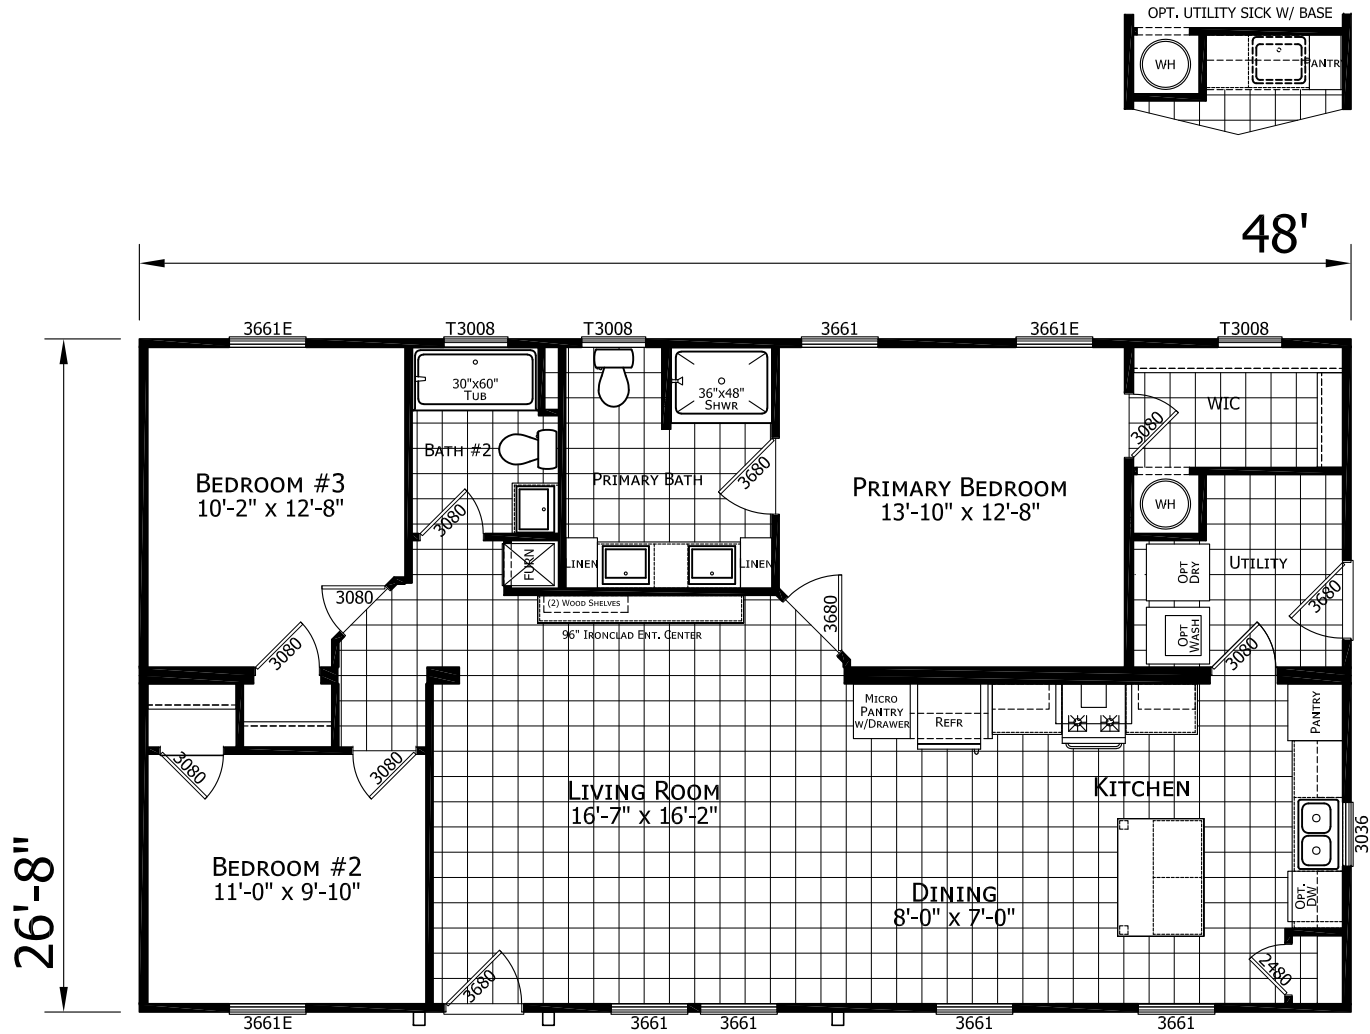

023-2848-09  
 3 BEDROOM 2 BATH  
 48'-0" x 26'-8"  
 1280 SQ. FT. TOTAL

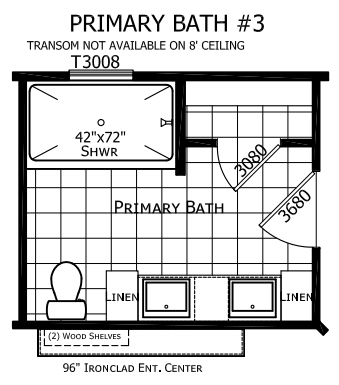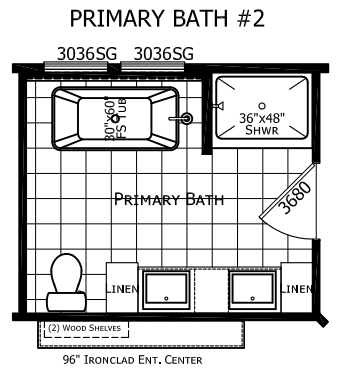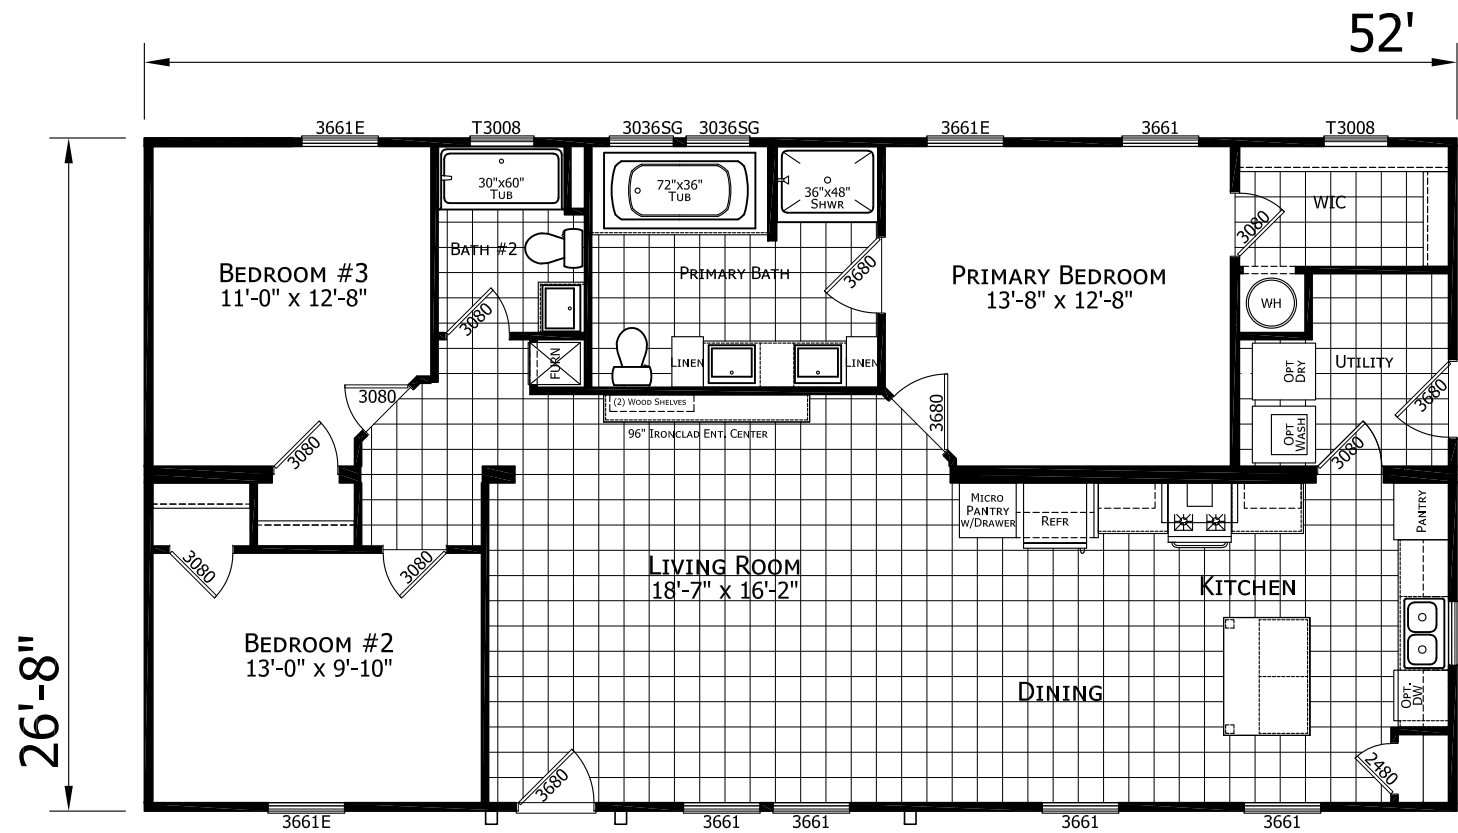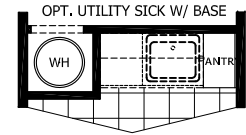

**023-2852-04**  
**3 BEDROOM 2 BATH**  
**52'-0" x 26'-8"**  
**1387 SQ. FT. TOTAL**

**CHAMPION**  
**HOME BUILDERS**  
 755 W. BIG BEAVER ROAD, SUITE 1000 TROY, MI 48064  
 PHONE: 248-614-8200




MODIFICATIONS

PROJECT:	<b>023-2852-04</b> <b>52'-0" x 26'-8"</b> <b>3 BD 2 BT</b>
DRAWN BY:	STAFF
DATE:	10-16-23
SCALE:	3/16" = 1'-0"


TITLE:	<b>LITERATURE PLAN</b>
FILENAME:	23-2852-04 HUD

SHEET:	<b>L-101</b>
<small>PROPRIETARY AND CONFIDENTIAL        THESE DRAWINGS AND SPECIFICATIONS ARE ORIGINAL,        PROPRIETARY AND CONFIDENTIAL MATERIALS OF CHAMPION.        COPYRIGHT © 1976-2023 BY CHAMPION</small>	



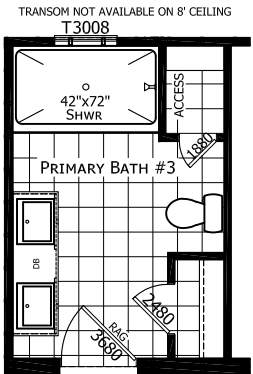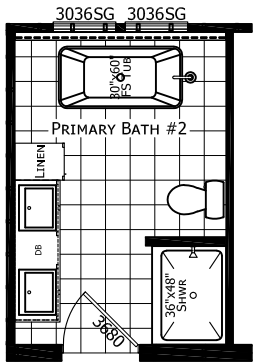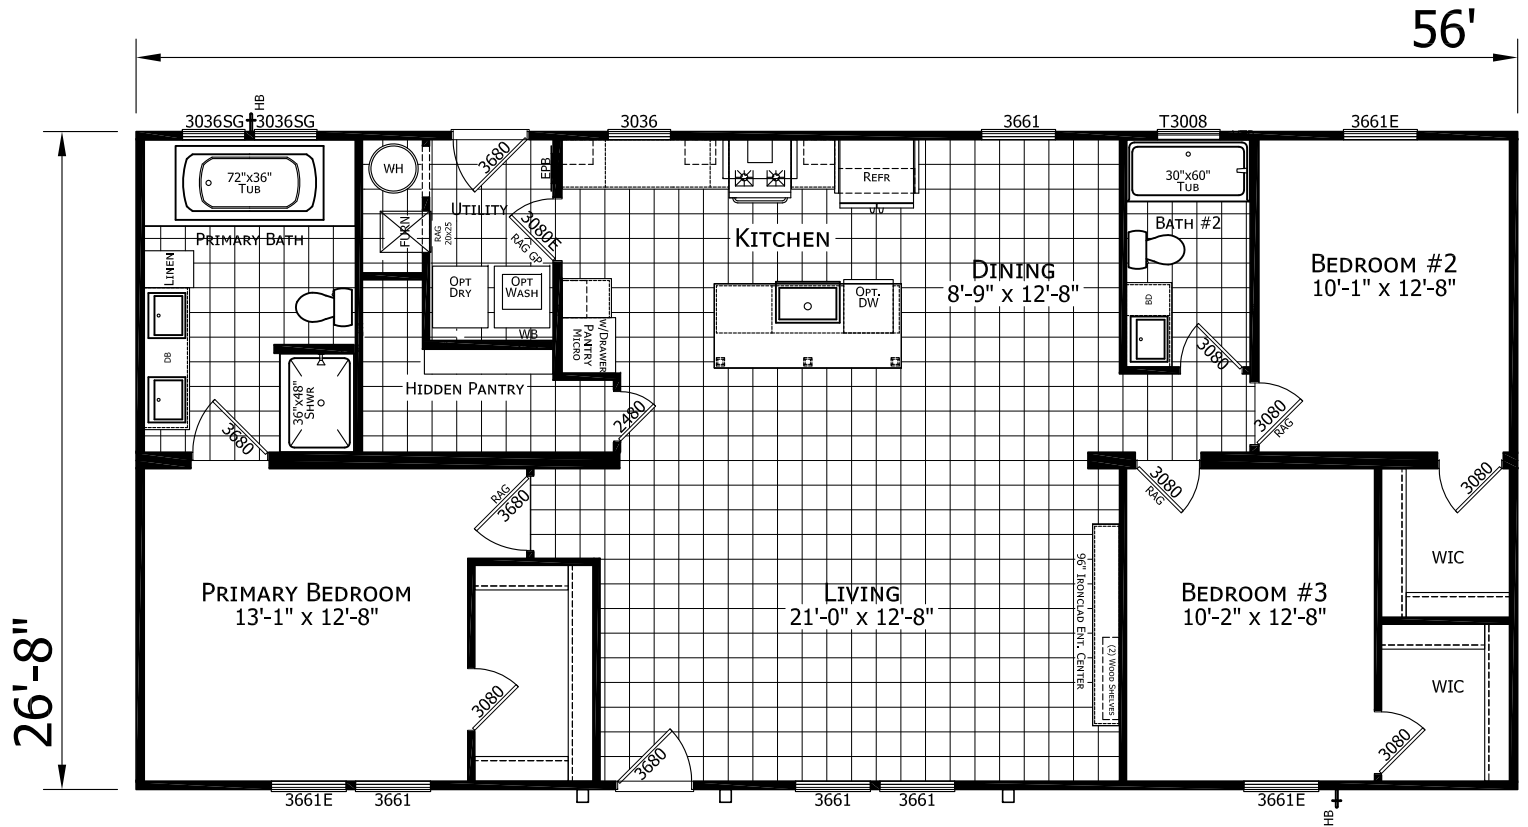

**2856-08**  
 3 BEDROOM 2 BATH  
 56'-0" x 26'-8"  
 1493 Sq. Ft. TOTAL

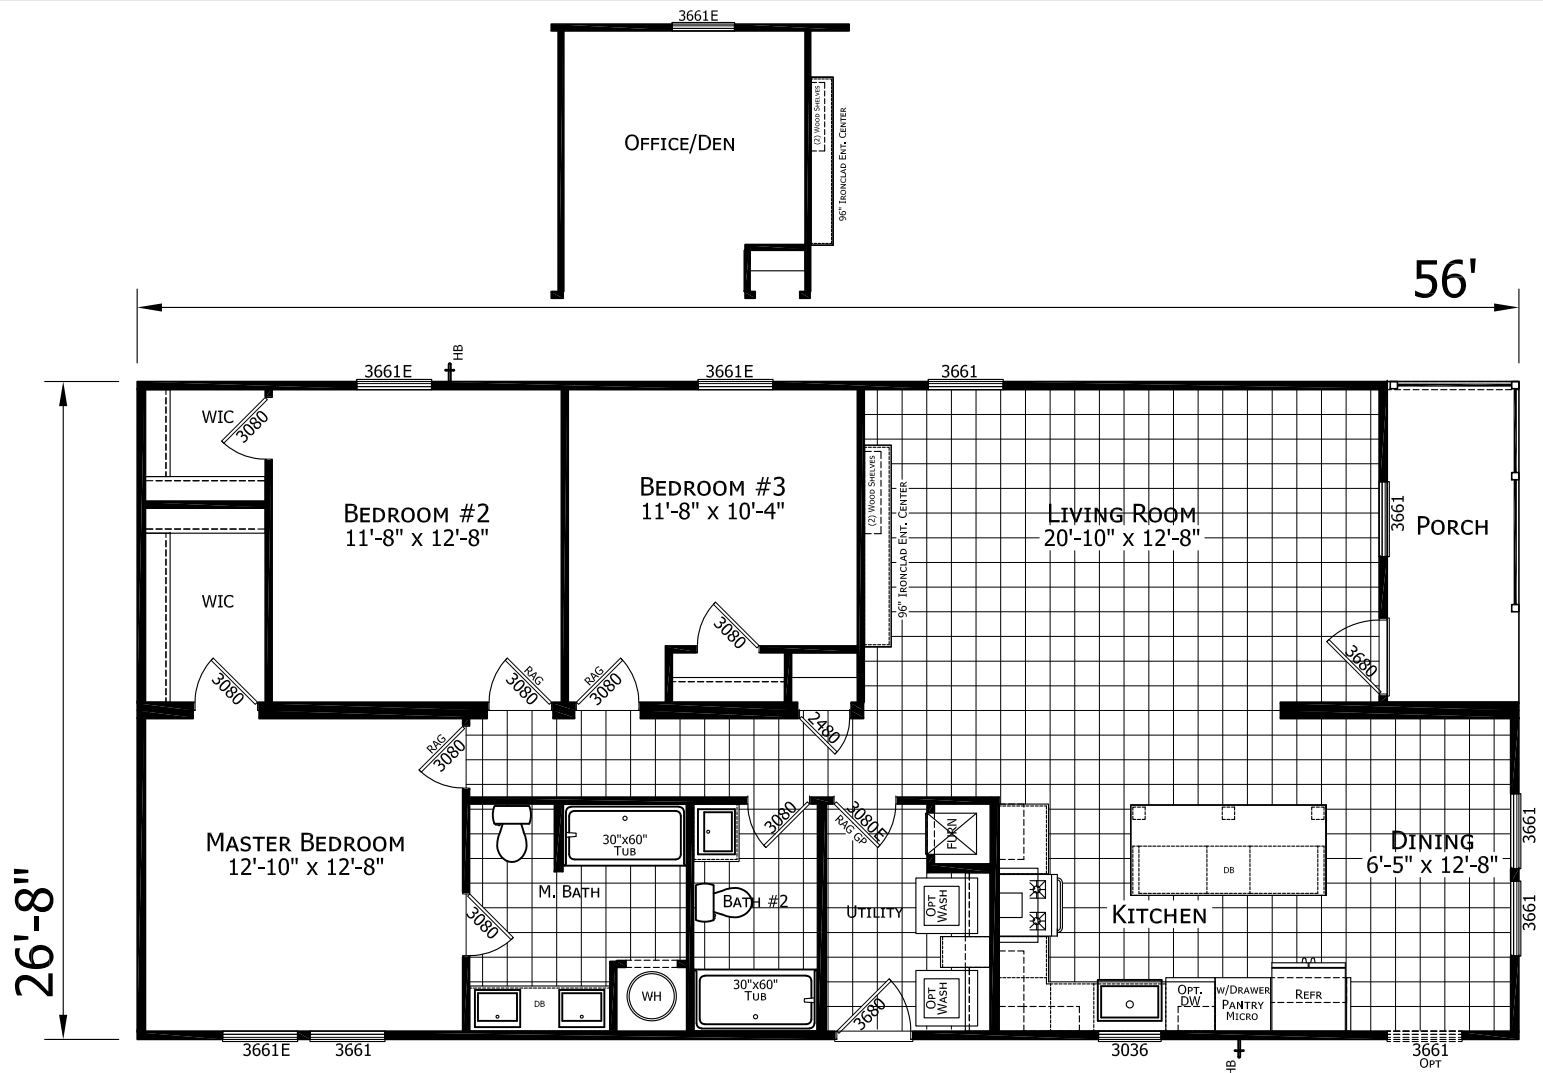

023-2856-09  
 3 BEDROOM 2 BATH  
 56'-0" x 26'-8"  
 1493 Sq. Ft. TOTAL




**CHAMPION**  
**HOME BUILDERS**  
 755 W. BIG BEAVER ROAD, SUITE 1000 TROY, MI 48064  
 PHONE: 248-614-8200

MODIFICATIONS
---------------

PROJECT:	023-2856-09 56'-0" x 26'-8" 3 BD 2 BT
DRAWN BY:	STAFF
DATE:	06-25-22
SCALE:	3/16" = 1'-0"

TITLE:	LITERATURE PLAN
FILENAME:	2856H32A1J





SHEET:	L-101
CORP. #	2856H32A1HJ
<small>PROPRIETARY AND CONFIDENTIAL        THESE DRAWINGS AND SPECIFICATIONS ARE ORIGINAL        PROPRIETARY AND CONFIDENTIAL MATERIALS OF CHAMPION.        COPYRIGHT © 1976-2023 BY CHAMPION</small>	

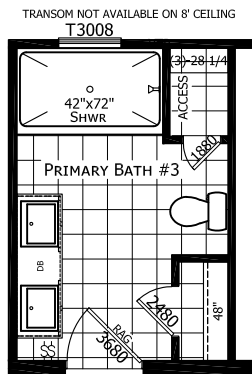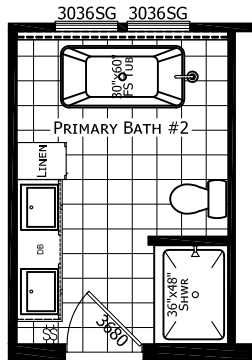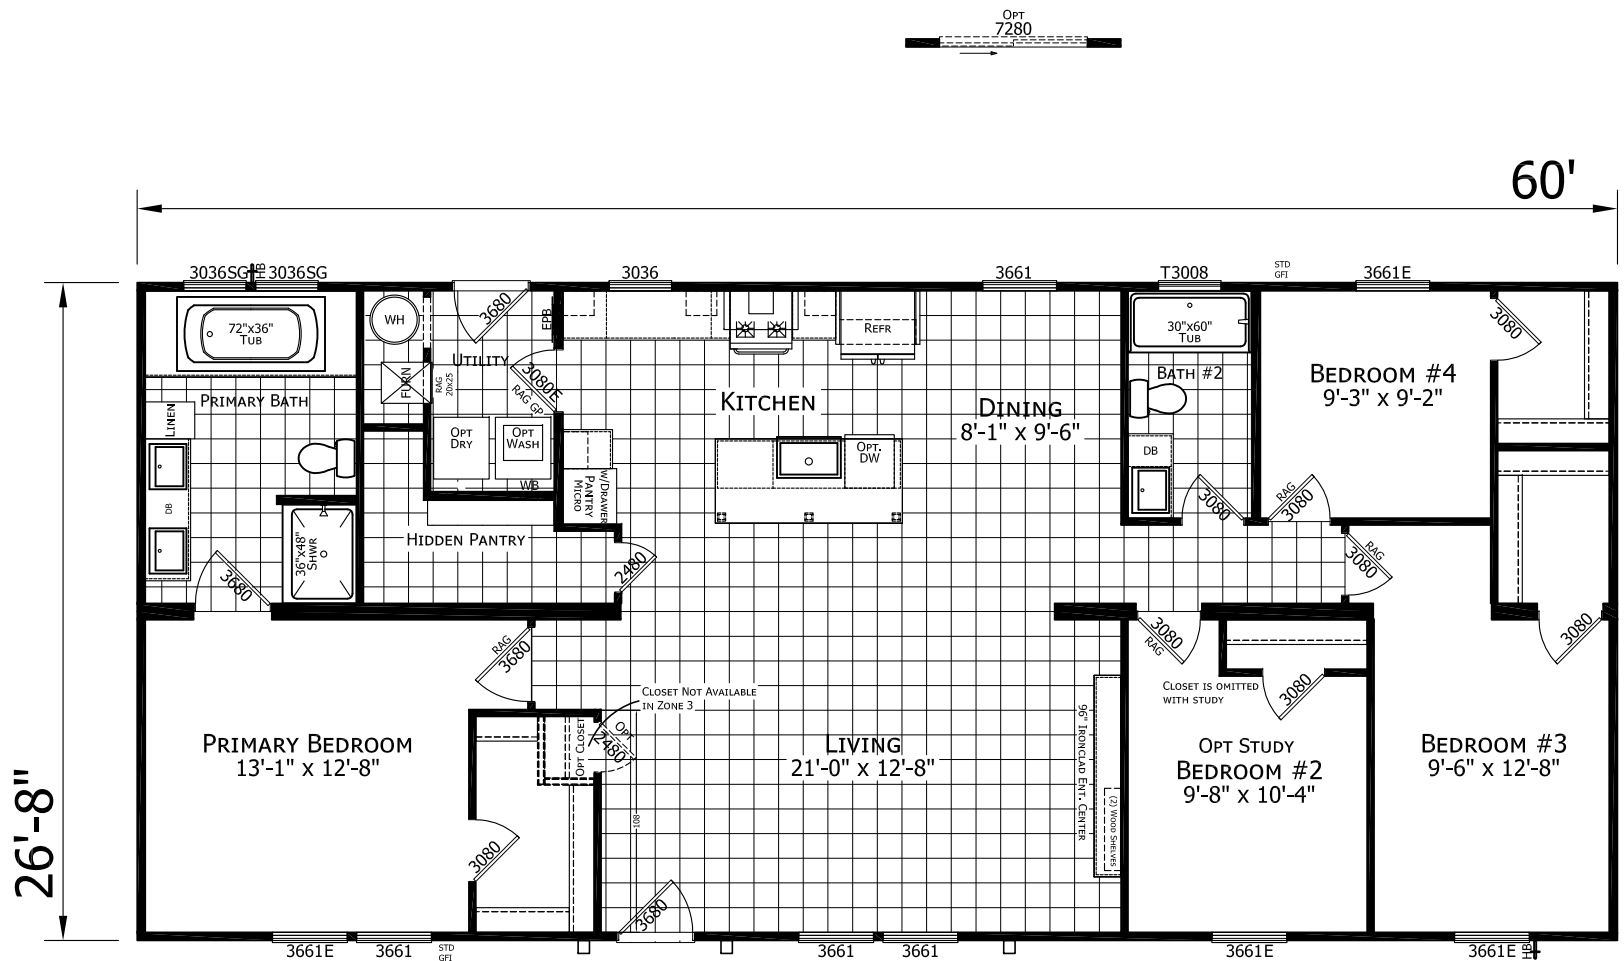

**2860-12 IRONCLAD**

4 BEDROOM 2 BATH  
 60'-0" x 26'-8"  
 1600 SQ. FT. TOTAL

HOUSE CAN BE BUILT FOR ZONE 1, ZONE 2, ZONE 3 & 5/12 ZONE 1  
 NOT AVAILABLE FOR EXPOSURE D

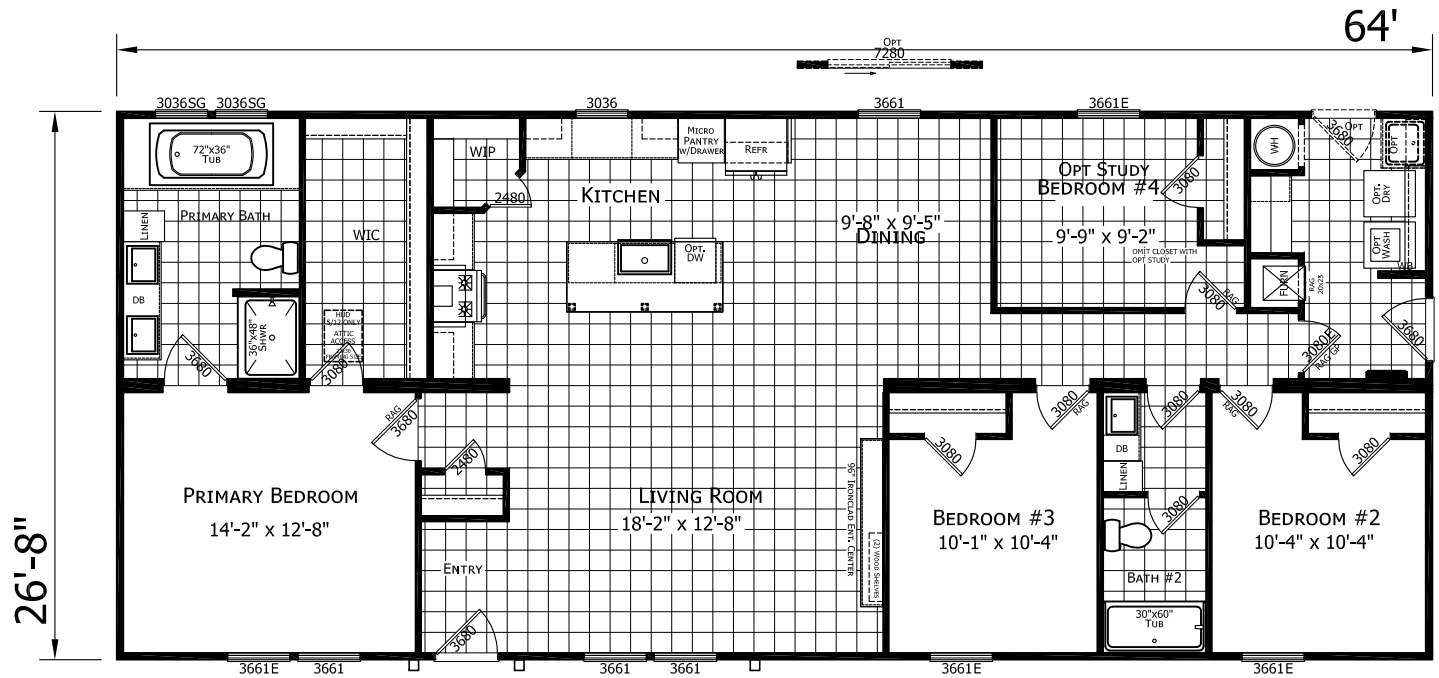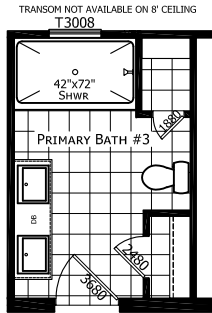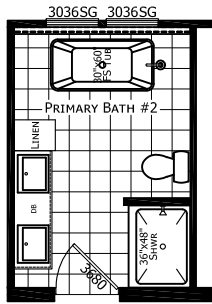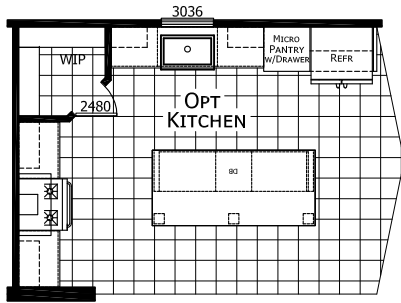

2864-05 IRONCLAD  
 4 BEDROOM 2 BATH  
 64'-0" x 26'-8"  
 1707 Sq. Ft. TOTAL

**CHAMPION**  
**HOME BUILDERS**  
 755 W. BIG BEAVER ROAD, SUITE 1000 TROY, MI 48064  
 PHONE: 248-614-8200





MODIFICATIONS
---------------

PROJECT:	023-2864-05 64'-0" x 26'-8" 4 BD 2 BT
DRAWN BY:	STAFF
DATE:	11-07-22
SCALE:	3/16" = 1'-0"

TITLE:	LITERATURE PLAN
FILENAME:	23-2864-05 HUD 2864H42A1C IRONCLAD

SHEET:	L-101 CORP. # 2864H42A1C
<small>PROPRIETARY AND CONFIDENTIAL                  THESE DRAWINGS AND SPECIFICATIONS ARE ORIGINAL                  PROPRIETARY AND CONFIDENTIAL MATERIALS OF CHAMPION.                  COPYRIGHT © 1976-2023 BY CHAMPION</small>	



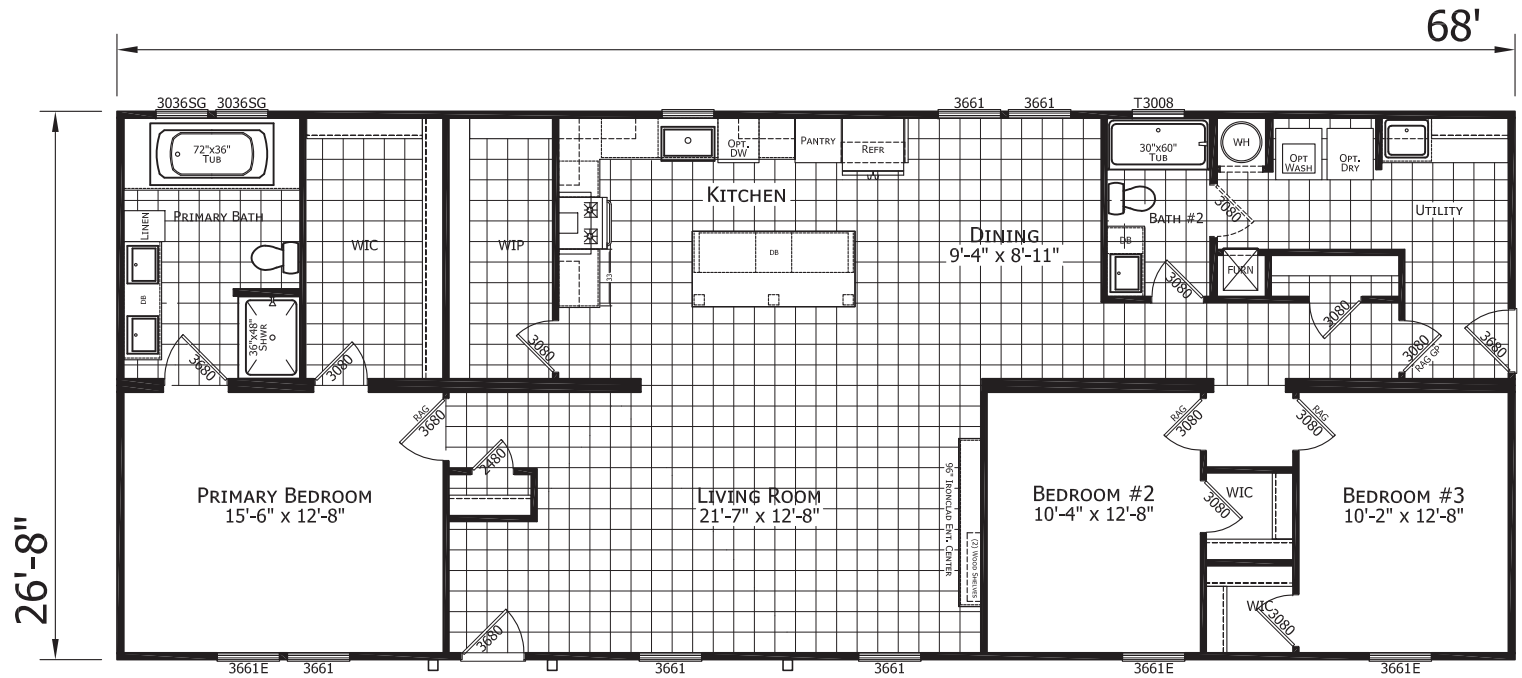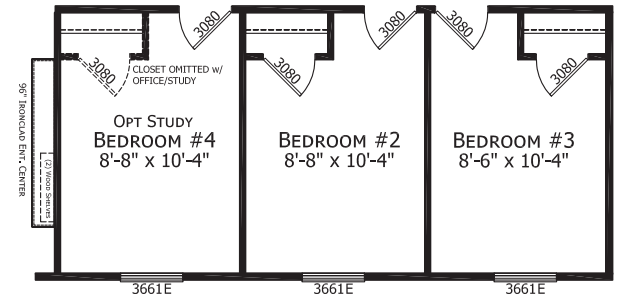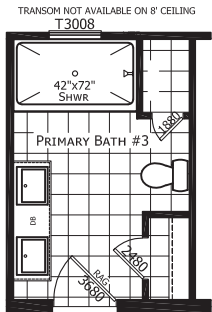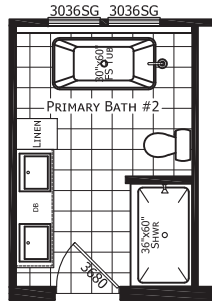

68'

26'-8"

23-2868-07 HUD  
3 BEDROOM 2 BATH  
68'-0" x 26'-8"  
1813 Sq. Ft. TOTAL

**CHAMPION**  
**HOME BUILDERS**  
755 W. BIG BEAVER ROAD, SUITE 1000 TROY, MI 48064  
PHONE: 248-614-8200

MODIFICATIONS
---------------

PROJECT: <b>023-2868-07</b> <b>68'-0" x 26'-8"</b> <b>3 BD 2 BT</b>
DRAWN BY: STAFF DATE: 05-24-22 SCALE: 3/16" = 1'-0"



TITLE: <b>LITERATURE PLAN</b>
FILENAME: 23-2868-07 HUD 2868H32A2J IRONCLAD

SHEET: <b>L-101</b> <b>CORP. # 2868H32A2J</b>
PROPRIETARY AND CONFIDENTIAL THESE DRAWINGS AND SPECIFICATIONS ARE ORIGINAL PROPRIETARY AND CONFIDENTIAL MATERIALS OF CHAMPION. COPYRIGHT © 1976-2023 BY CHAMPION










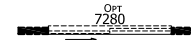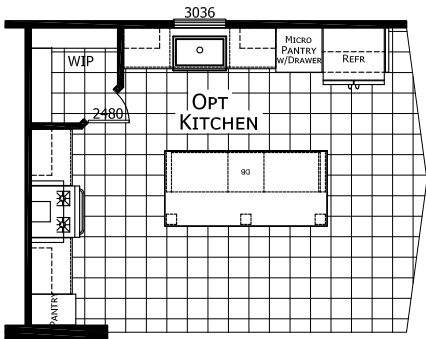

64'

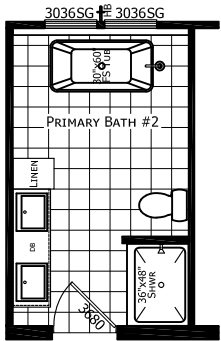

PRIMARY BATH 3 TRANSOM NOT AVAILABLE ON 8' CEILING

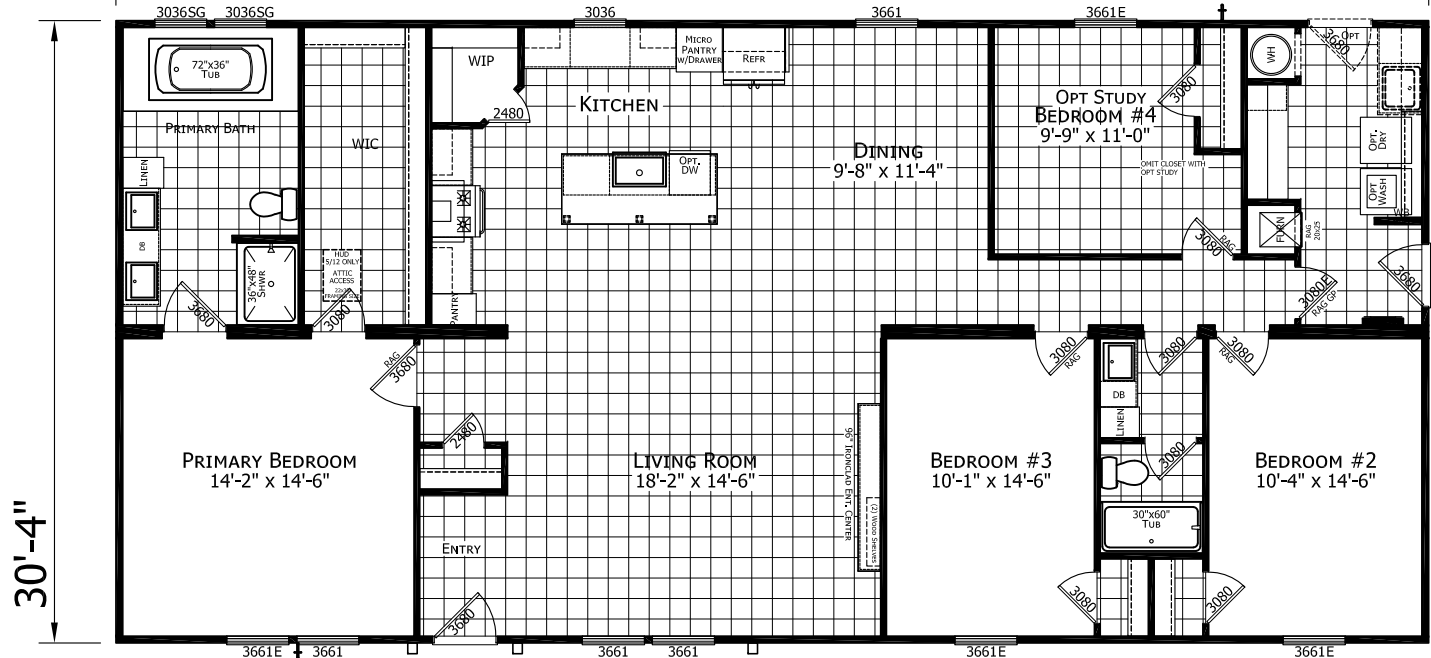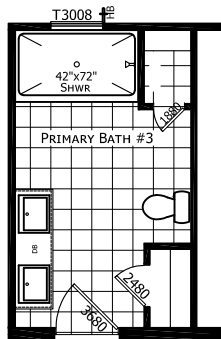

23-3264-07  
 4 BEDROOM 2 BATH  
 64'-0" x 30'-4"  
 1941 SQ. FT. TOTAL

**CHAMPION**  
**HOME BUILDERS**

755 W. BIG BEAVER ROAD, SUITE 1000 TROY, MI 48064  
 PHONE: 248-614-8200

MODIFICATIONS

PROJECT: 023-3264-07  
 64'-0" x 30'-4"  
 4 BD 2 BT

DRAWN BY: STAFF  
 DATE: 01-03-23  
 SCALE: 3/16" = 1'-0"

TITLE: LITERATURE  
 PLAN

FILENAME: 23-3264-07 HUD IRONCLAD

SHEET: L-101  
 CORP. # 3264H42A1C

PROPRIETARY AND CONFIDENTIAL  
 THESE DRAWINGS AND SPECIFICATIONS ARE ORIGINAL  
 PROPRIETARY AND CONFIDENTIAL MATERIALS OF CHAMPION.  
 COPYRIGHT © 1976-2023 BY CHAMPION





3276-20  
 4 BEDROOM 2 BATH  
 76'-0" x 30'-4"  
 2305 Sq. Ft. TOTAL

**CHAMPION**  
**HOME BUILDERS**  
 755 W. BIG BEAVER ROAD, SUITE 1000 TROY, MI 48064  
 PHONE: 248-614-8200

MODIFICATIONS

PROJECT:  
**3276-20 IRONCLAD**  
 76'-0" x 30'-4"  
 4 BD 2 BT

DRAWN BY: STAFF  
 DATE: 07-19-22  
 SCALE: 3/16" = 1'-0"

TITLE:  
**LITERATURE PLAN**

FILENAME: 3276-20 3276H42A1S IRONCLAD

SHEET:  
**L-101**  
**CORP # 3276H42A1S**

PROPRIETARY AND CONFIDENTIAL  
 THESE DRAWINGS AND SPECIFICATIONS ARE ORIGINAL  
 PROPRIETARY AND CONFIDENTIAL MATERIALS OF CHAMPION.  
 COPYRIGHT © 1976-2022 BY CHAMPION

