


SAMPLE



SITE PLAN
OF LOT _____
REGISTERED PLAN _____

CITY OF TORONTO

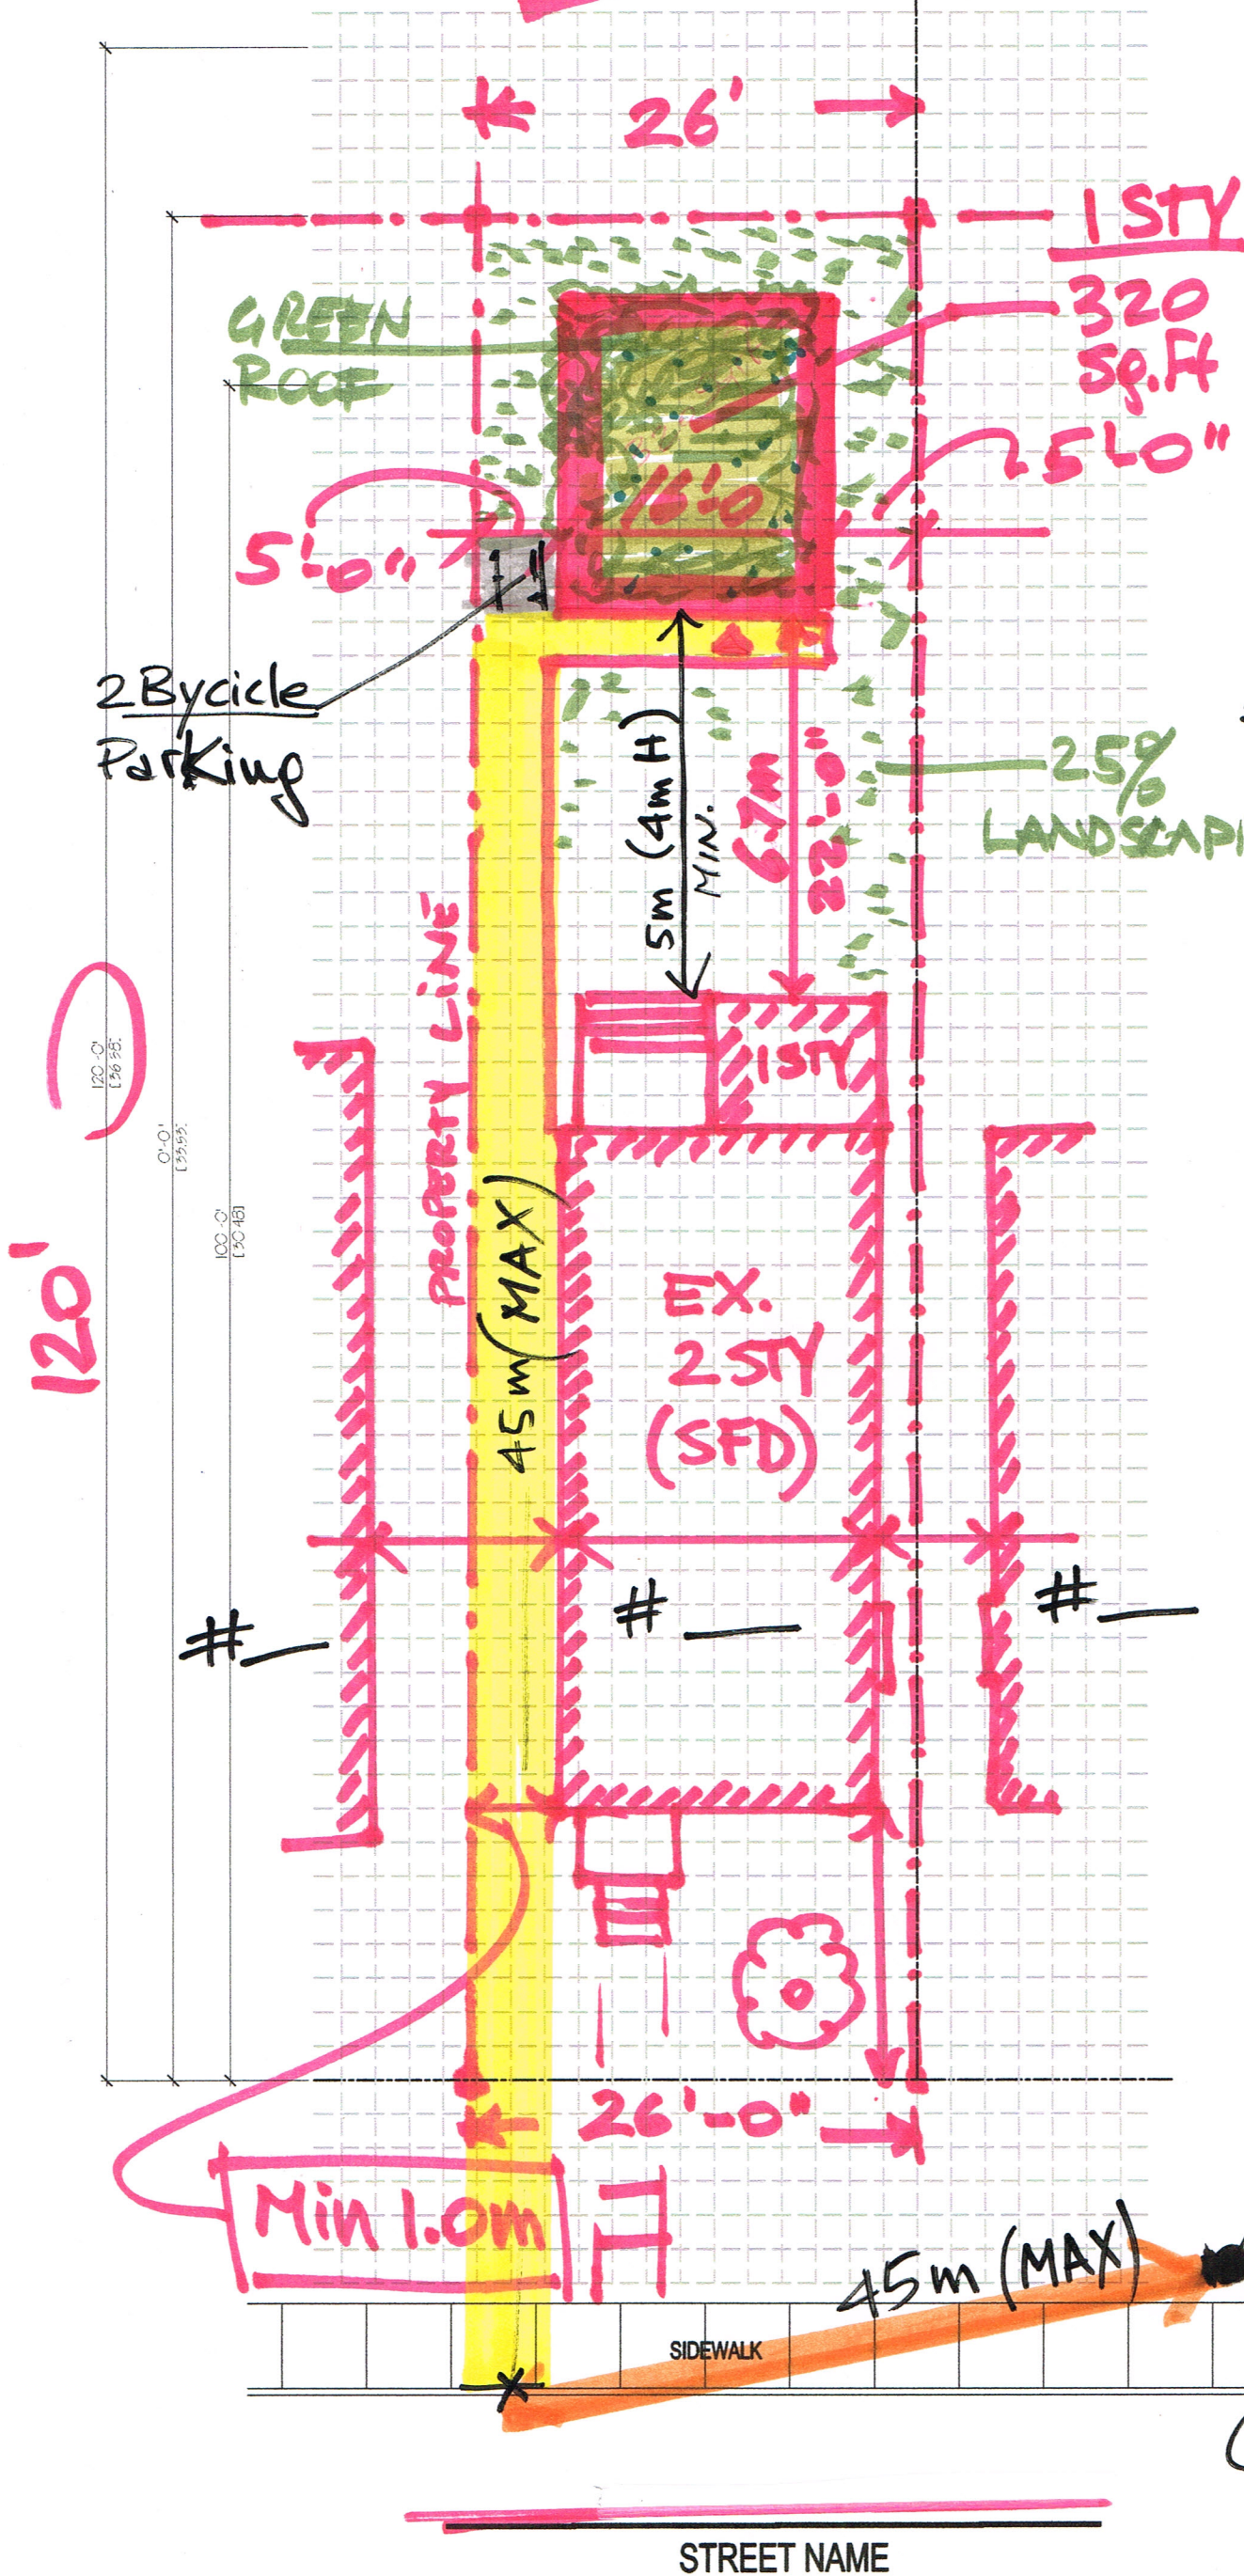


NOTES:

1. VERIFY ALL DIMENSIONS PRIOR TO CONSTRUCTION.
2. DO NOT SCALE DRAWINGS.
3. REPORT ALL DISCOVERIES OF ERRORS TO DESIGNER AS APPLICABLE.
4. THE DRAWINGS ARE THE PROPERTY OF THE ARCHITECT AND/OR ENGINEER AND MUST BE RETURNED ON COMPLETION OF THE PROJECT UNAUTHORIZED USE IS PROHIBITED.
5. USE ONLY THE LATEST REVISED DRAWINGS ARE MARKED ISSUED FOR OR THOSE THAT CONSTRUCTION.
6. ALL AREA CALCULATED ARE APPROXIMATE.
7. SITE PLAN INFORMATION TAKEN FROM SITE MEASUREMENTS AND SURVEY O.L.S. _____

DATE _____

PROPERTY LINE

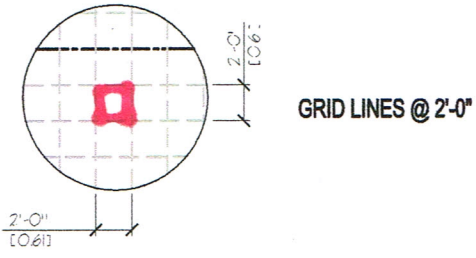

* MARK TREES

