

www.pavitrarealty.com

DLF New Town Heights, Gurgaon



DLF now brings quality living and contemporary lifestyle at NEW TOWN HEIGHTS, a residential project in Sector-90, 91 & 86 Gurgaon. A truly integrated township in new Gurgaon that is well-connected from NH-8 and Manesar. A reflection of novel architecture, pleasing aesthetics and impressive designs, NEW TOWN HEIGHTS are 3 & 4 bedroom apartments with attached balconies, store room, powder toilet and servant room. The built-up area is between 1760 sq. ft. to 2505 sq. ft. having rich specifications like imported marble / vitrified tiles in living dining passage and lobby within the apartment, laminated wooden flooring in bedrooms, Granite / Marble counters in Kitchen

■ Location


- Spread across plot in Sec 90, 91 & 86, the project is located between corporate set ups of Maruti, Honda, TSK, Suzuki Metal India, Johnson Mathey, Mitsubishi, Stanley etc., making it a lucrative investment.

Key Distances:


4 kms from NH-8 IMT Manesar entrance

12 kms from Gurgaon city bus stand

15 kms from Rajiv Chowk

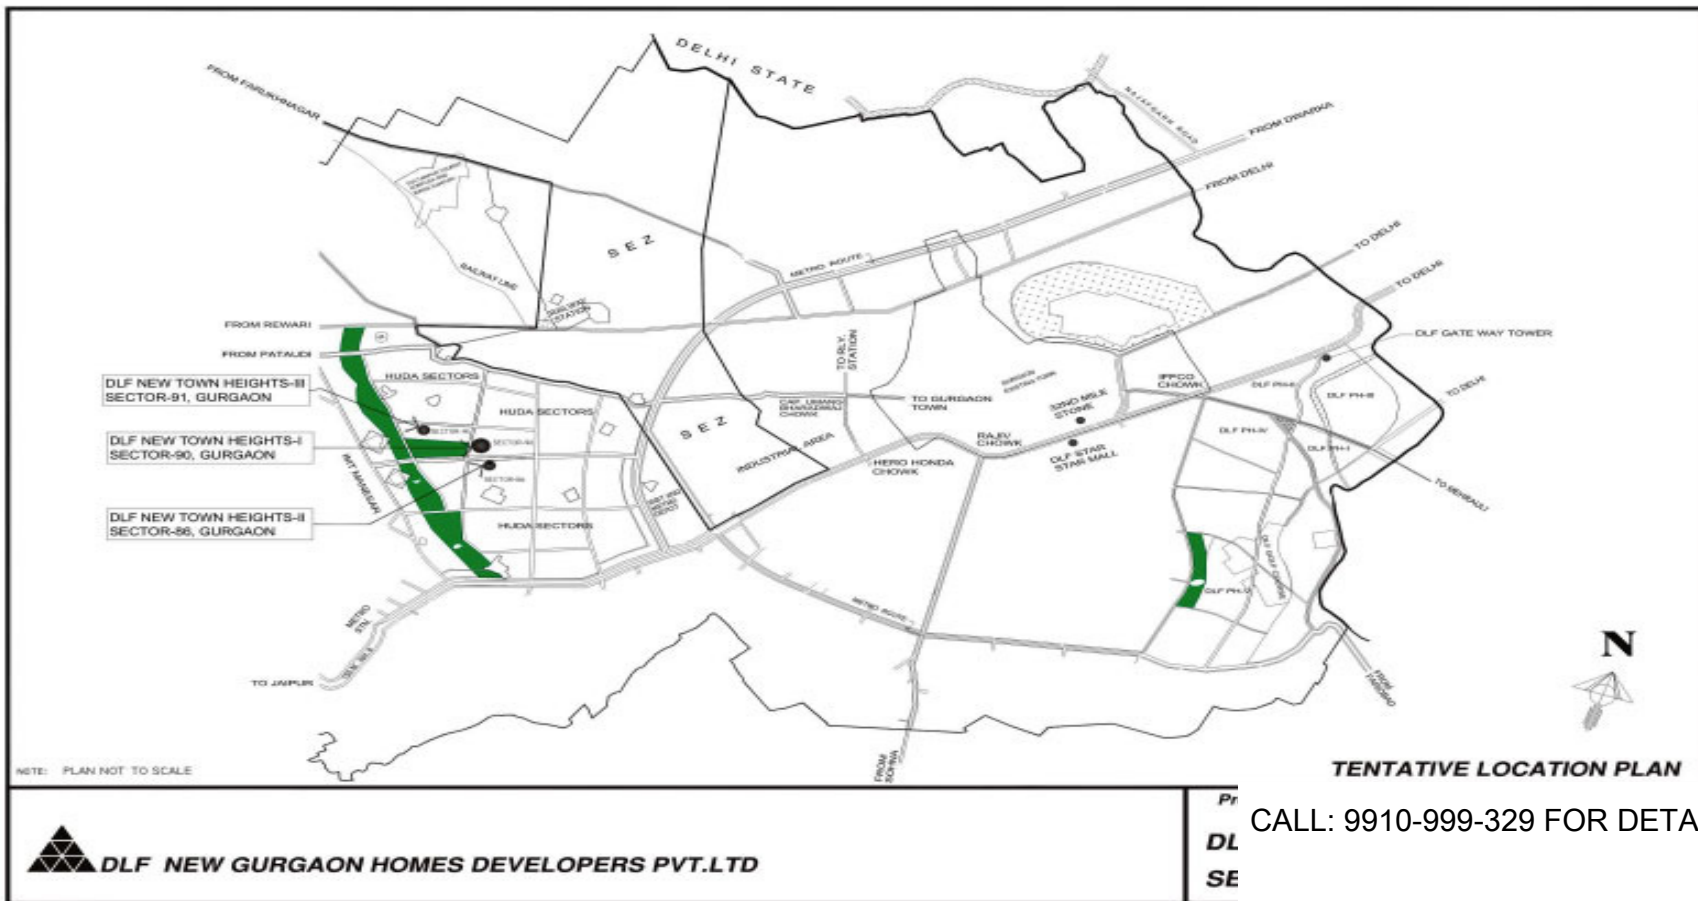

CALL: 9910-999-329 FOR DETAILS

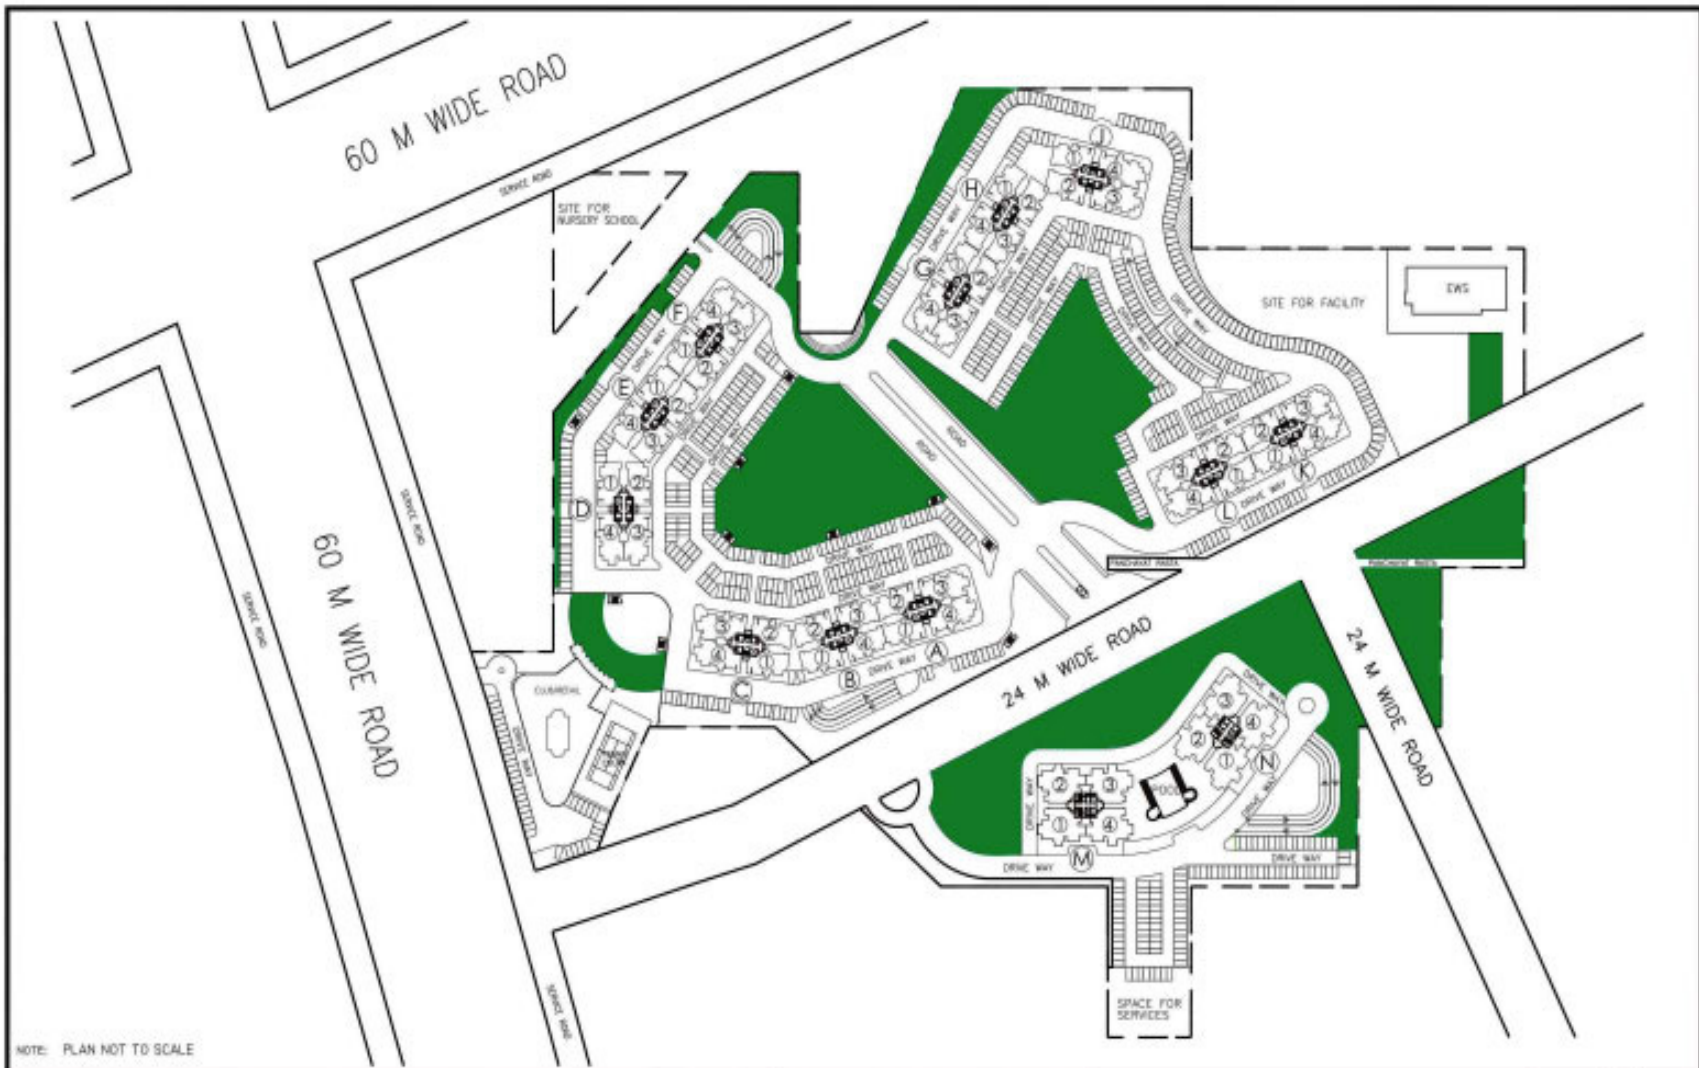

DLF NEW GURGAON HOMES DEVELOPERS PVT.LTD

Project

new town heights
DLF GURGAON

TENTATIVE SITE PLAN



Amenities

- Imported marble/vitrified tiles
- Laminated wooden flooring in bedrooms
- Granite/Marble counters in Kitchen
- Children's Play Area
- Swimming Pool with change Rooms
- 100% power back-up
- 24x7 security
- Split unit air-conditioners in bedrooms



About DLF

The DLF Group has charted its next growth steps to retain its leadership position in India. Already a major player in locations across the country, including key metro cities and urban centres, DLF, with over Six decades of experience, is focusing on strengthening its lateral and vertical business drivers. These include development of innovative business strategies, strengthening its professional resources and driving market penetration with an ear-to-the-ground approach that is adaptive to local market needs.

The group is capitalising on emerging market opportunities to deliver high-end facilities and projects to its wide base of customers by constantly upgrading its internal skills and resource capabilities. In line with its current expansion plans, the DLF Group has over 289 million sq. ft. of development across its businesses, including developed and on-going projects. Under its home, offices and shopping mall segments, DLF is credited with over 224 million sq. ft. of completed developments, while projects under construction represent over 45 million sq. ft across the three verticals.

Apartment Type and Size

Type	Size(Sqft)	Price PSqft(Rs)	Amount(Rs)
3 BHK	1760	2250	3960000
4 BHK	2125	2250	4781250
4 BHK	2505	2350	5886750



NOTE: PLAN NOT TO SCALE

TENTATIVE PLAN OF APARTMENT NO. 1, 2, 3 & 4 IN BLOCK B, E & H
 TENTATIVE PLAN OF APARTMENT NO. 1 & 2 IN BLOCK A, C, D, F, G, J, K & L

 **DLF NEW GURGAON HOMES DEVELOPERS PVT.LTD**

Project
new town heights
 DLF GURGAON

Tentative Saleable Area
1760 SQ.FT



NOTE: PLAN NOT TO SCALE

TENTATIVE PLAN OF APARTMENT NO. 1, 2, 3 & 4 IN BLOCK M & N



DLF NEW GURGAON HOMES DEVELOPERS PVT.LTD

Project

new town heights

DLF GURGAON

Tentative Saleable Area

2505 SQ.FT

Booking and Payment Plan

Book your apartment in Dlf New Town Heights Gurgaon in few easy steps below.

- 1) Identify your apartment out of the availability.
- 2) Booking 5 Lack amount Cheque in the name of DLF NEW GURGAON HOMES DEVELOPERS PVT. LTD.
- 3) Receive booking confirmation, Receipts from DLF.
- 4) Any queries, contact Investinnest customer support in your respective country at numbers mentioned below.