


SLATWALL SYSTEMS

toll free 1.888.454.1233 local 602.272.5266 fax 602.233.1014 slatwall@aceaz.com

GRAIN RUNNING IN 8' DIRECTION
PANEL GROOVES RUNNING IN 8' DIRECTION


4'H x 8'W

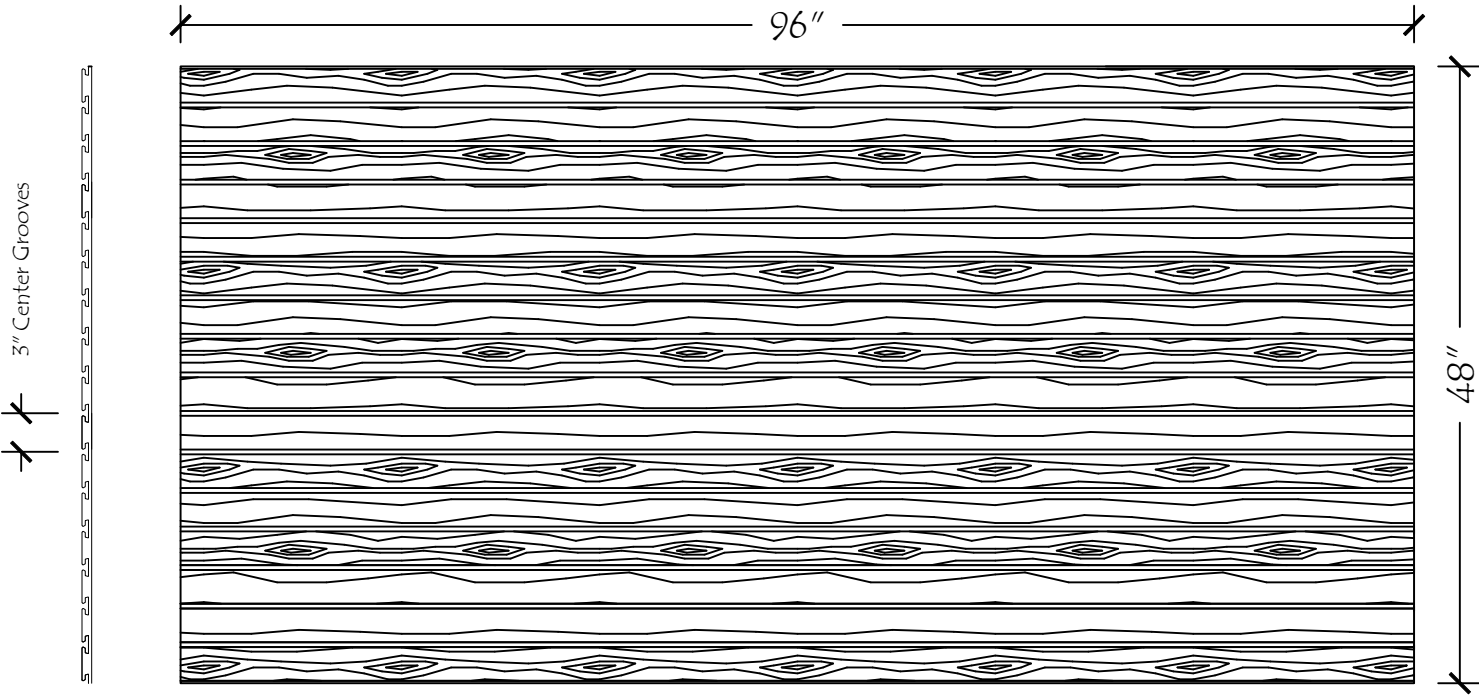

FINISH TO BE DETERMINED

GRAIN RUNNING IN 8' DIRECTION
PANEL GROOVES RUNNING IN 4' DIRECTION

8'H x 4'W

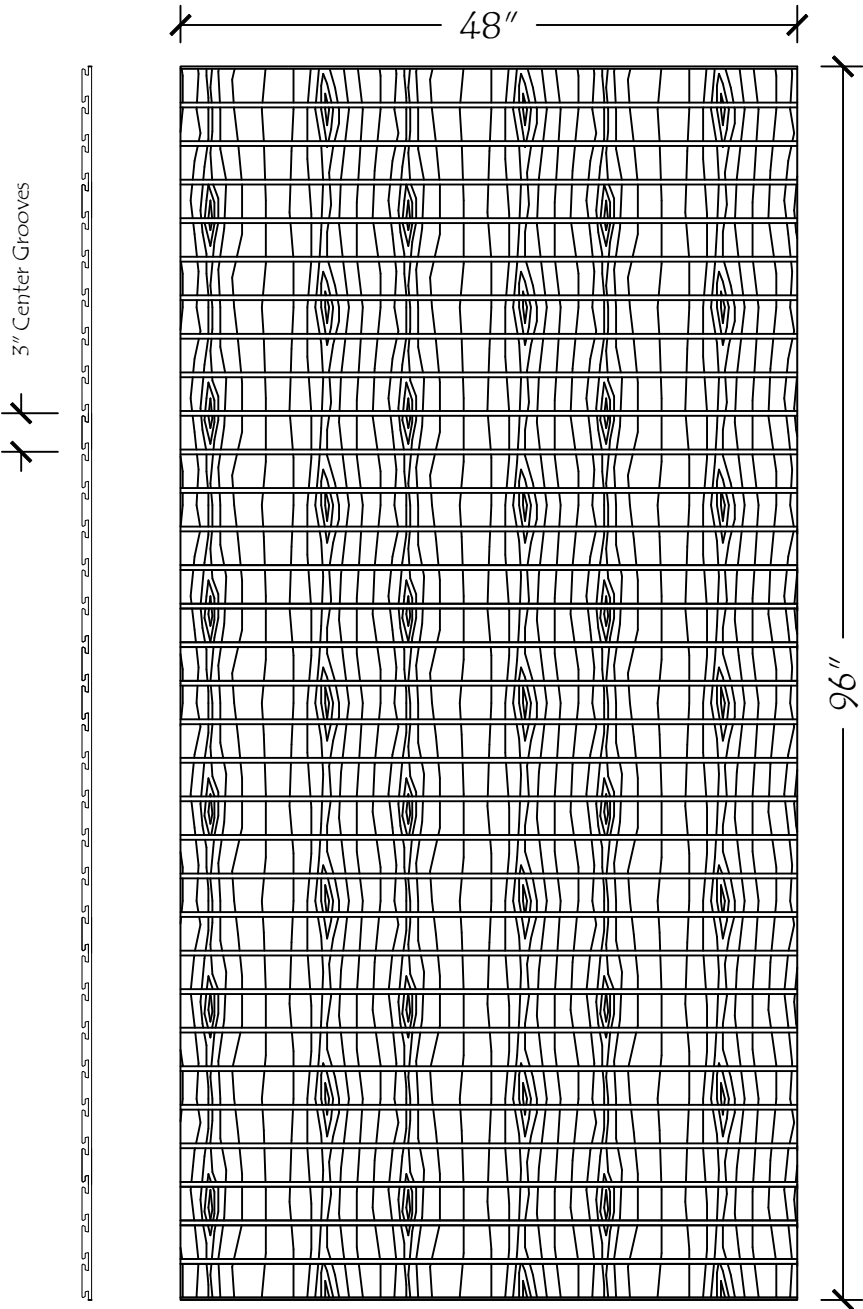

FINISH TO BE DETERMINED



PROJECT NAME:

PROJECT ADDRESS:

CONTRACTOR:

ARCHITECT:

NO.	REVISION	DATE

PROJECT NO:

SCALE:

DATE:

DRAWN BY:

SHEET

CHECKED BY:

01