


1
D01

Type 1 & 3 Curtain Wall Base Detail - Office

(Courtyard Side & Recessed C/Wall Only - See G.F. Location Plan)

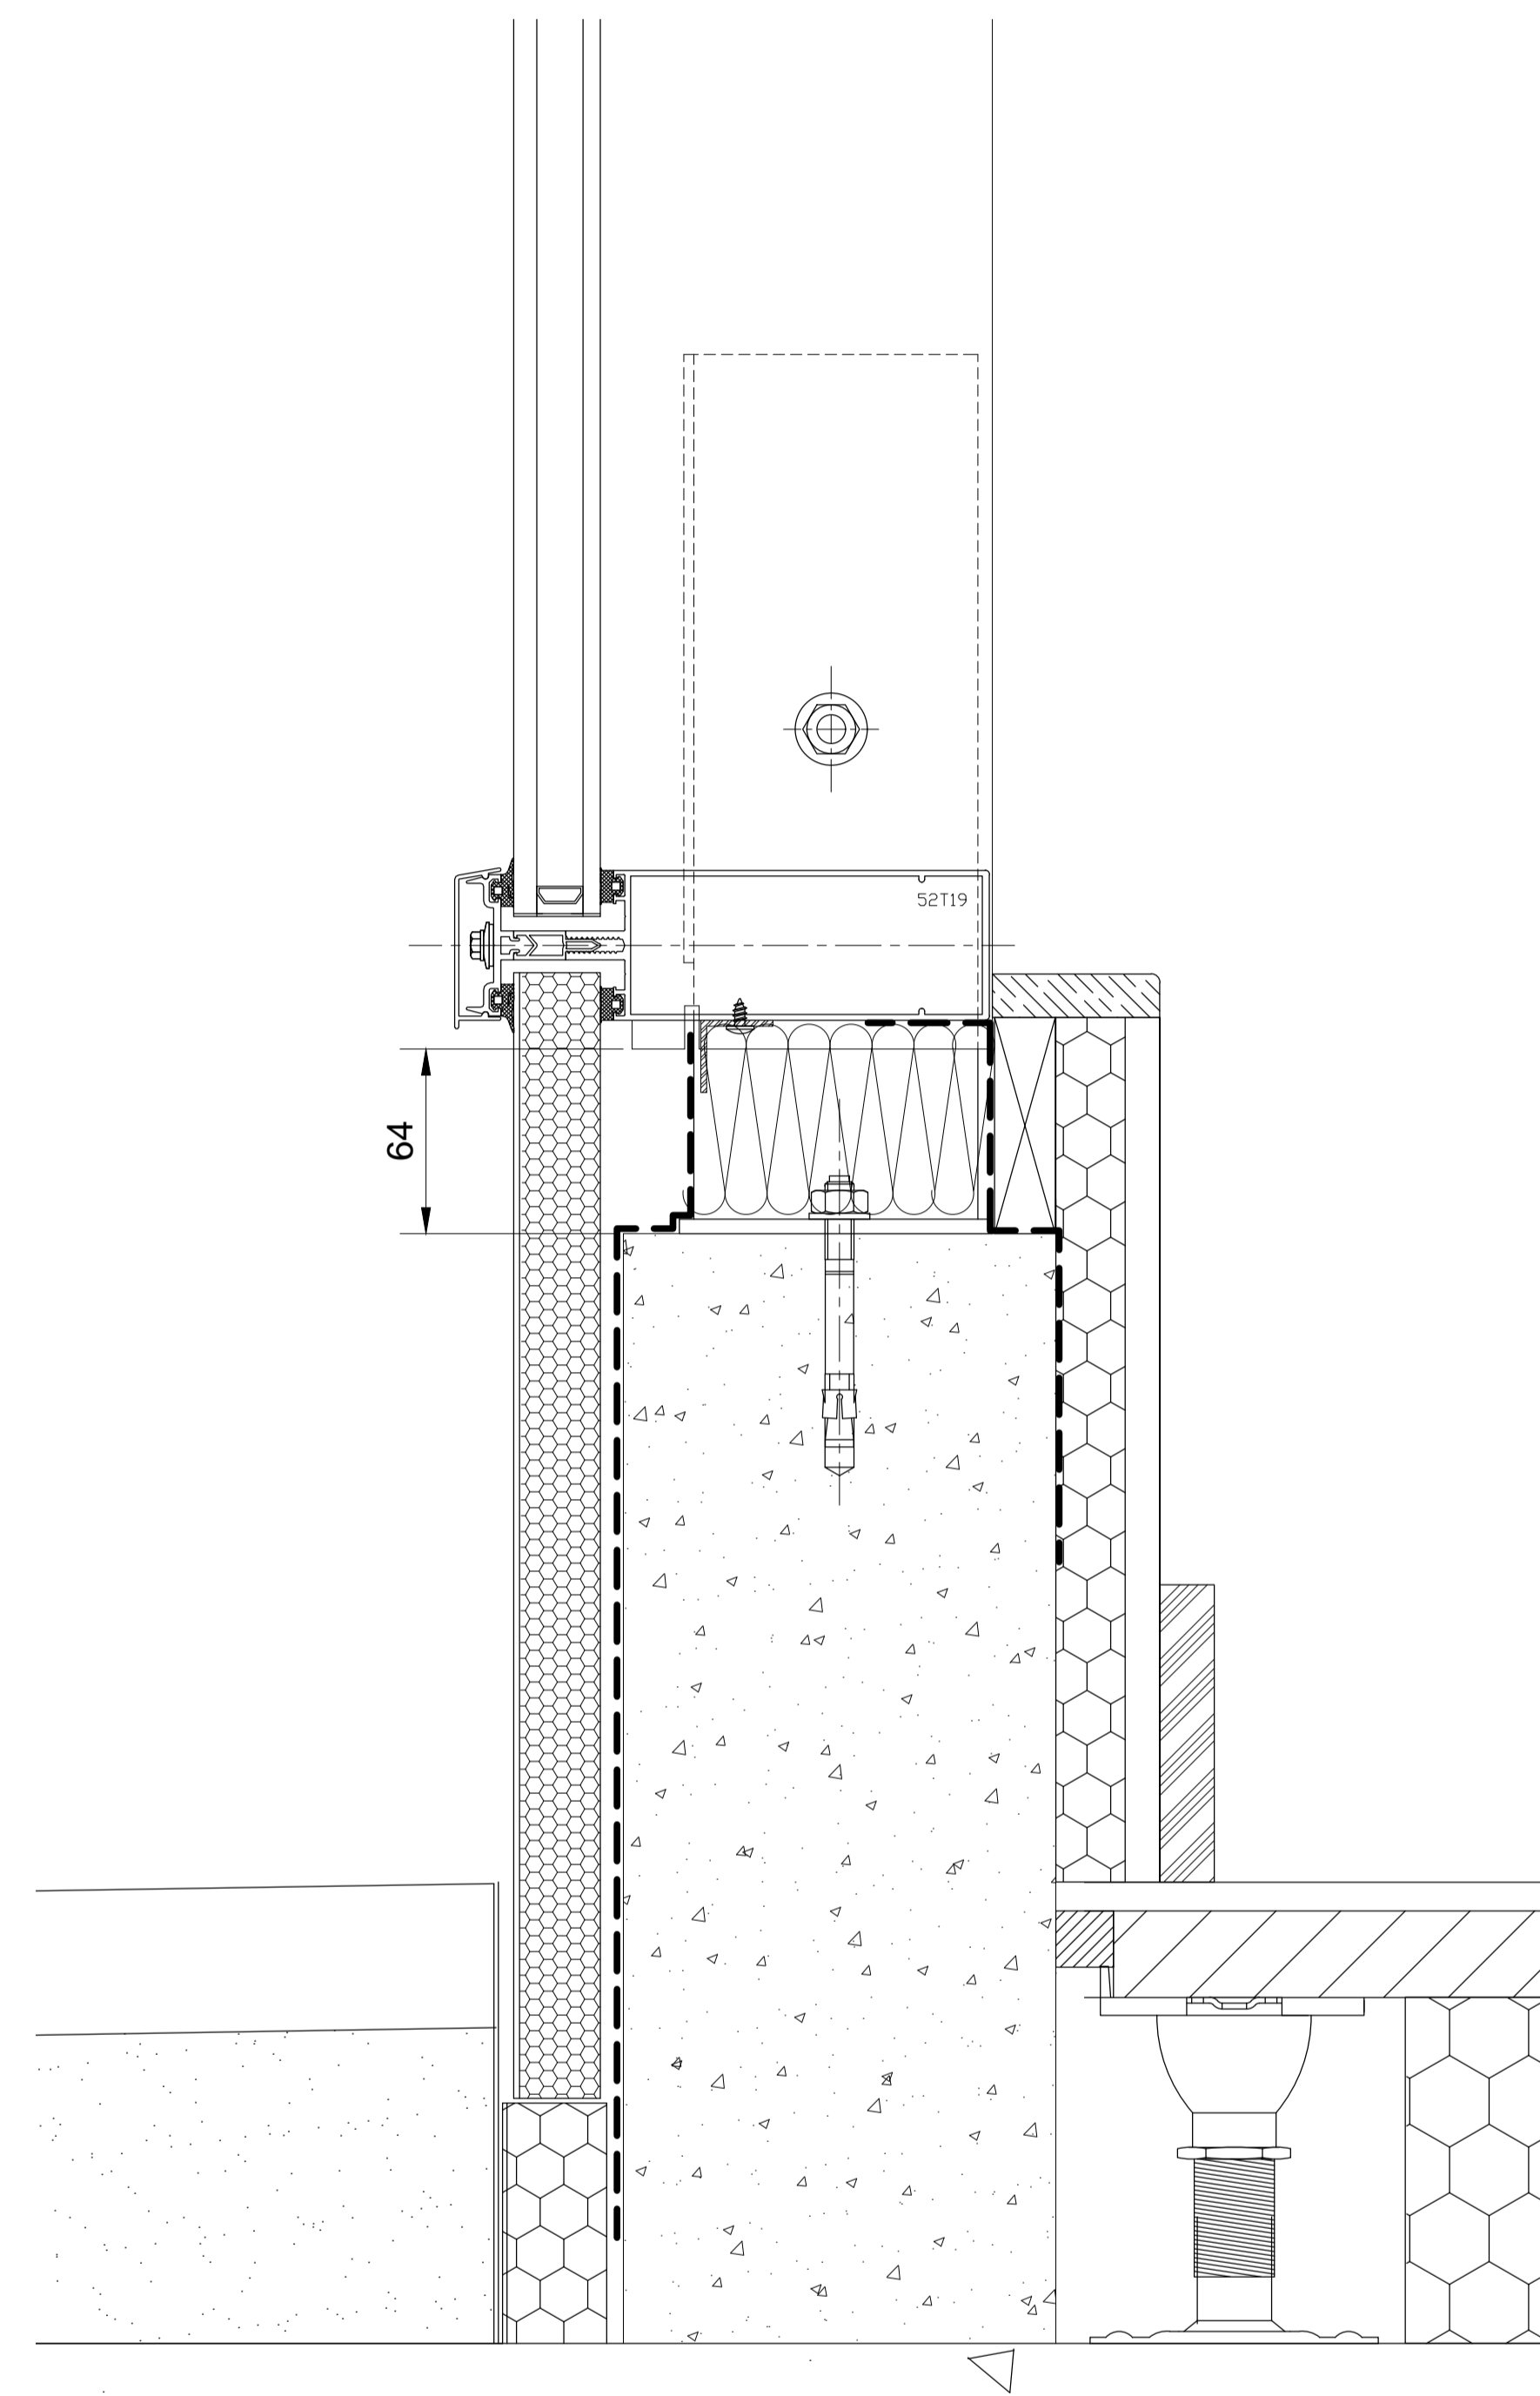

2
D01

Type 3 Curtain Wall Base Detail - Office

All Other Dims & Notes As Per Type 1 Base
(Courtyard Side C/Wall Only - See G.F. Location Plan)

For Comment

G	Notes revised	25.08.17
F	Notes revised	20.06.17
E	Type 2 base detail added, notes revised	01.06.17
D	Spigot detail revised	18.05.17
C	Revised to Wintech comments	04.05.17
B	Revised to Architect comment	18.04.17
A	Revised to S.E. details	11.04.17

REV	DESCRIPTION	DATE
-----	-------------	------

Contract
Christchurch Rd Bournemouth

Contractor
.

Architect
.

Drawing Title
Curtain Wall Base Detail - Office

Contract No.	Drawing No.	Rev.
5055	D01	F

Drawn	Date	Scale @ A3	Checked
G.A.	FEB 17	1:5	.