


1
D04

Screen 3 Left Hand Jamb Detail

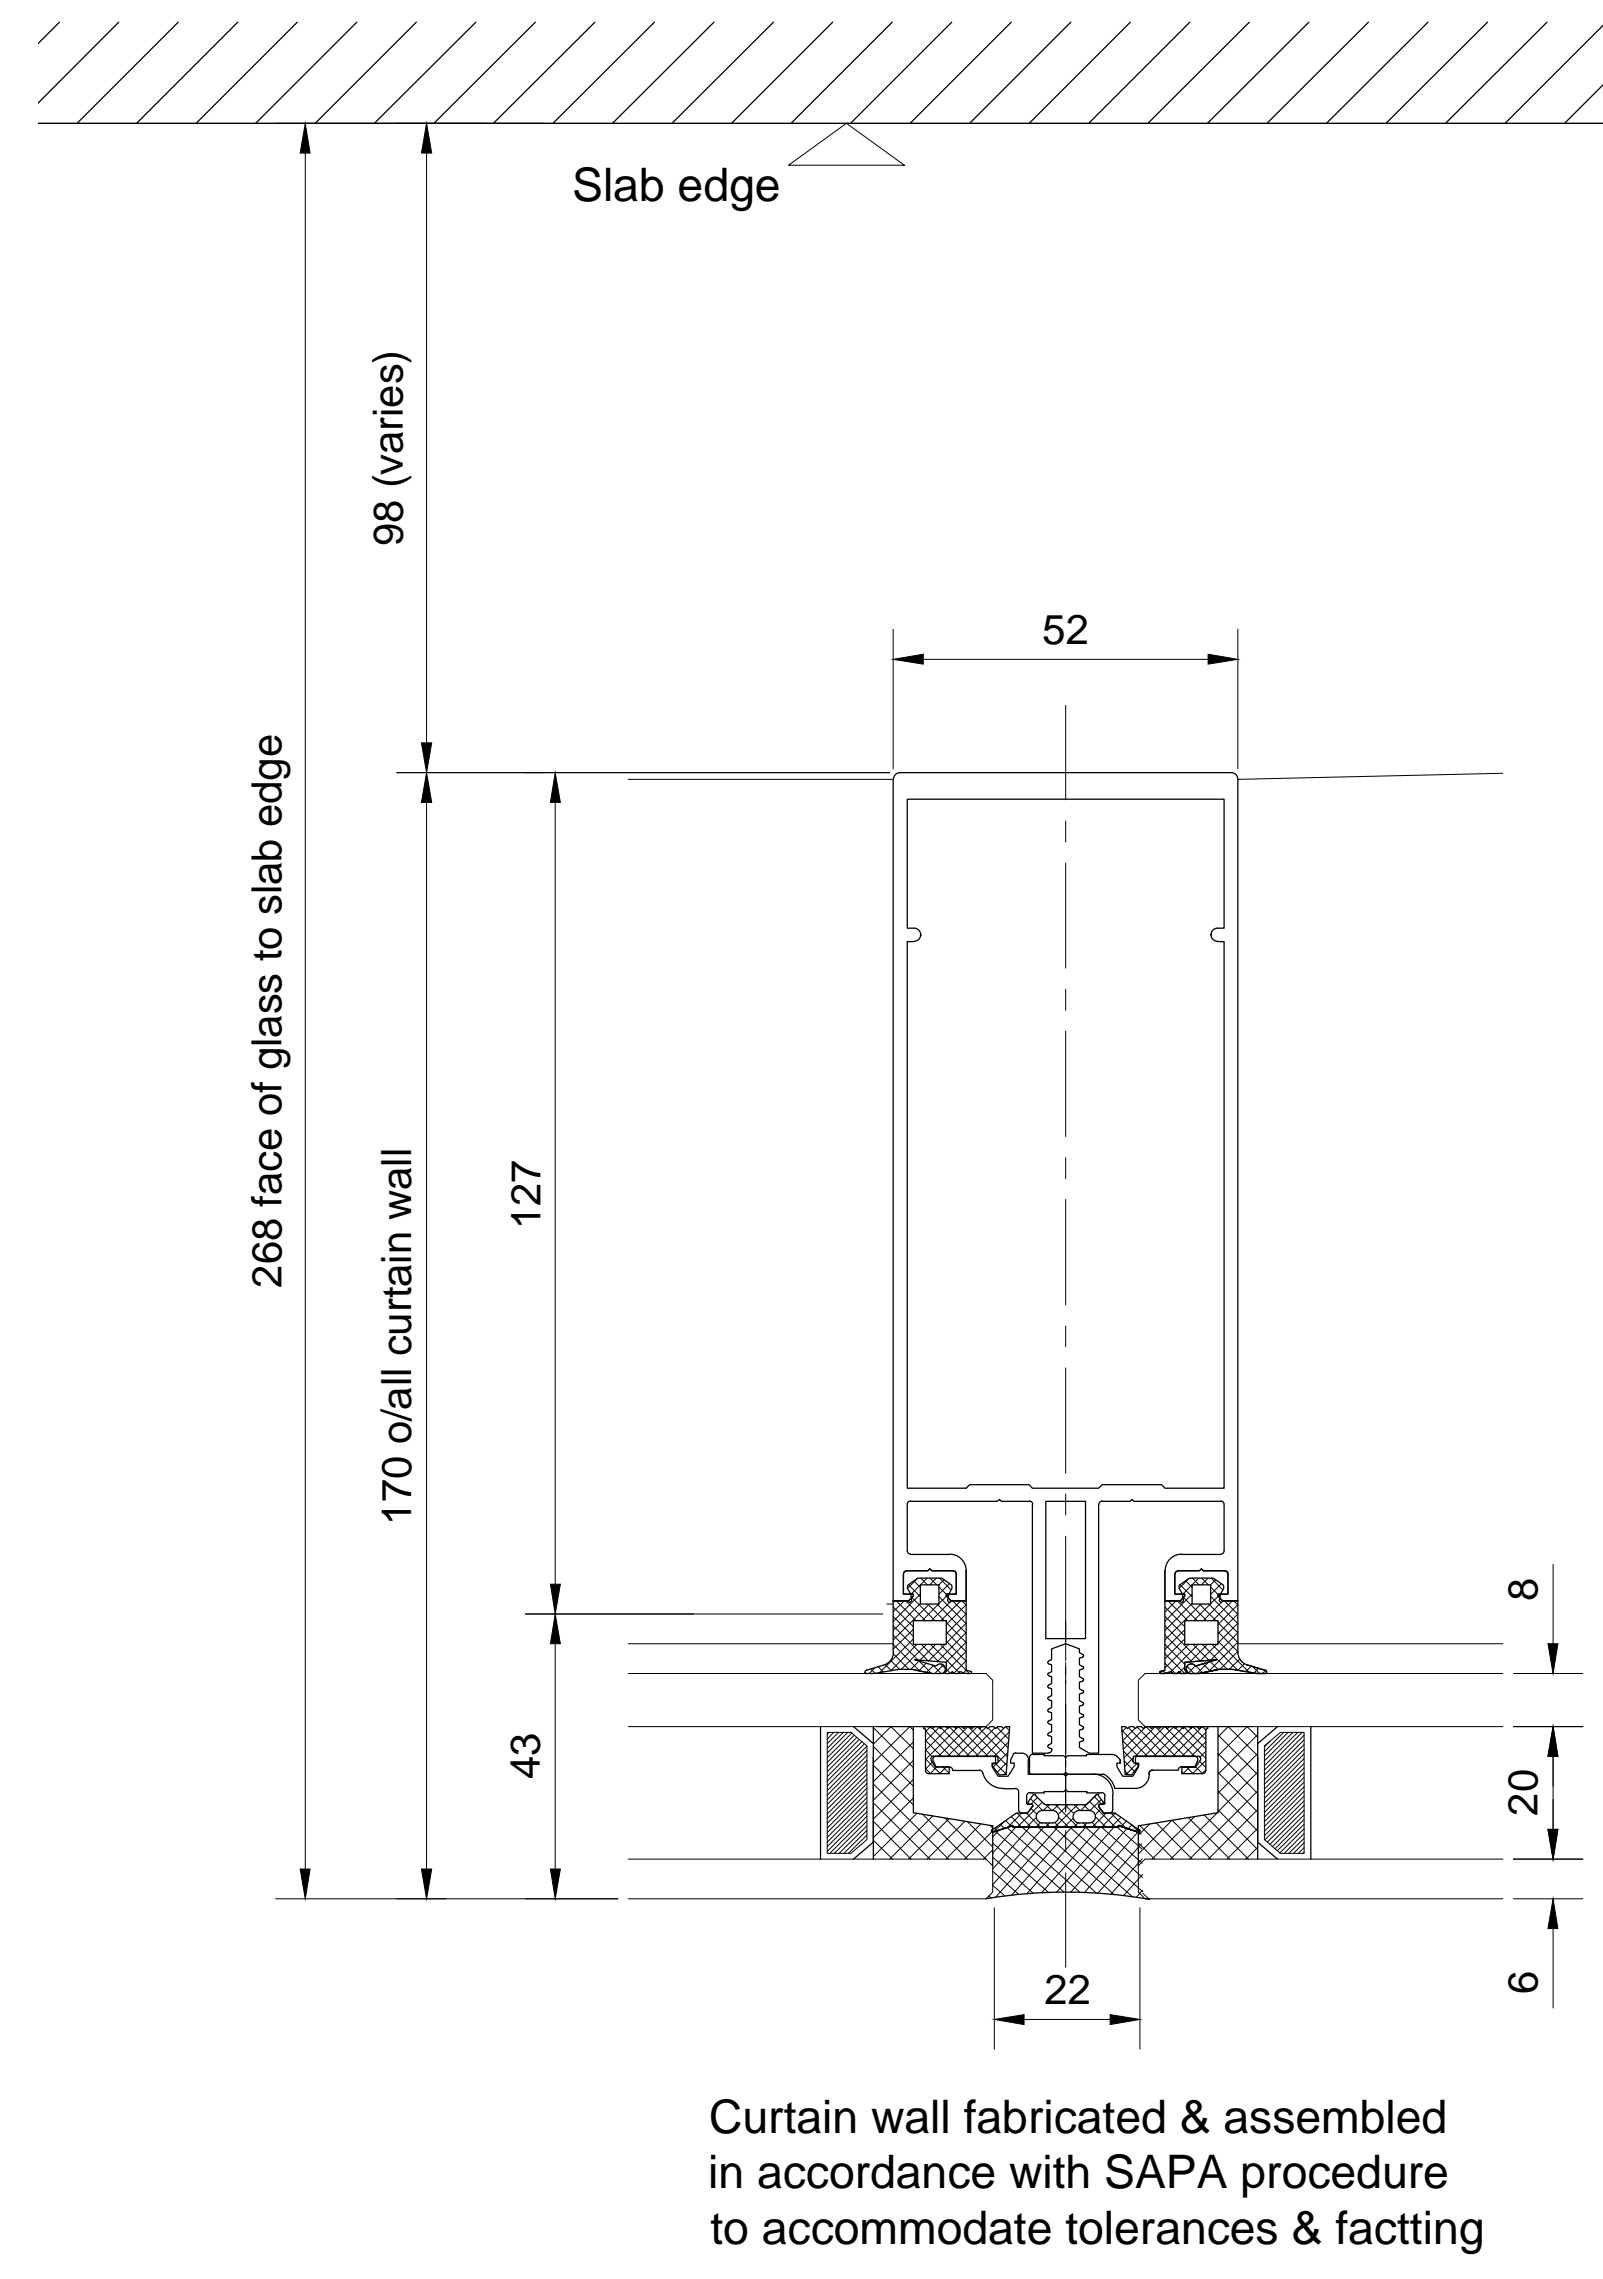

2
D04

Screen 3 Typical Mullion Detail

For Comment

REV	DESCRIPTION	DATE
H	Glass revised	30.08.17
G	Notes added	25.08.17
F	Notes added	20.06.17
E	Dim from glass to slab added	08.05.17
D	Revised to Wintech comments	05.05.17
C	Epdm shown	20.04.17
B	Revised to architect comments	19.04.17
A	SAPA SGC system shown	12.04.17

Contract
Christchurch Rd Bournemouth

Contractor
.

Architect
.

Drawing Title
Screen 3
Left Hand Jamb & Typical Mullion

Contract No. 5055	Drawing No. D04	Rev. H
----------------------	--------------------	-----------

Drawn G.A.	Date FEB 17	Scale @ A3 1:2.5	Checked .
---------------	----------------	---------------------	--------------